


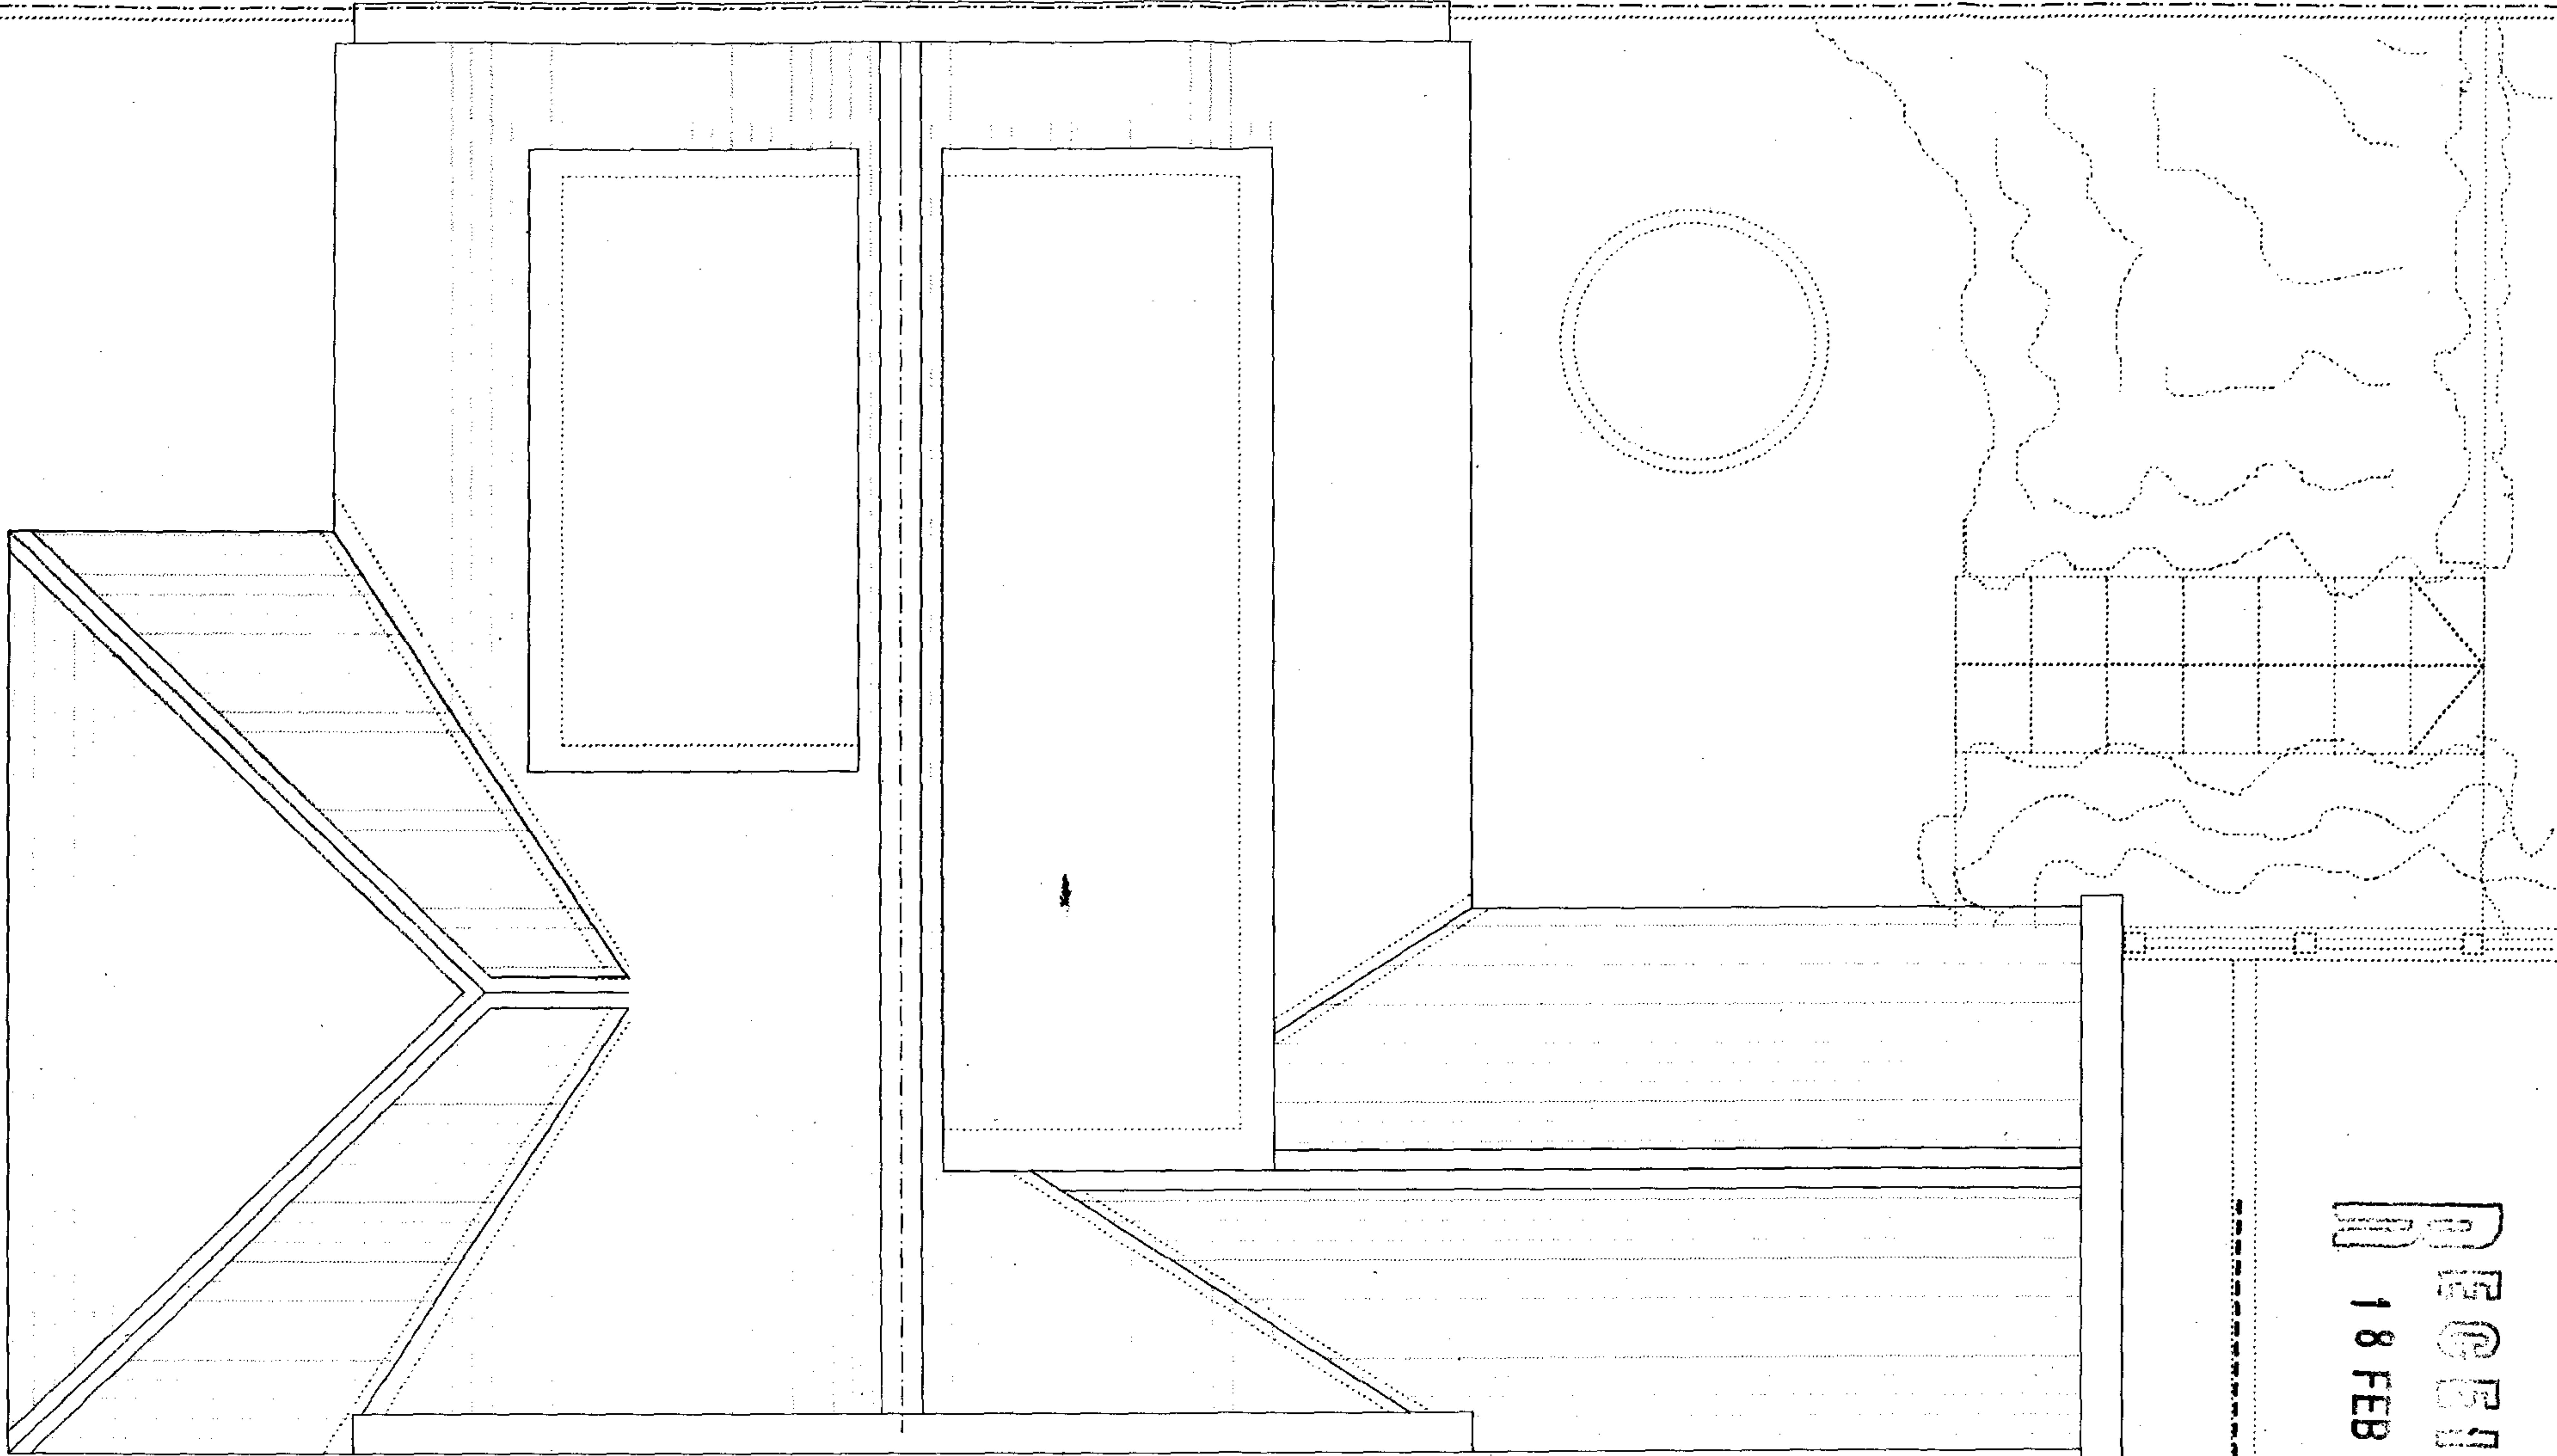

RECEIVED
18 FEB 2008

	Rev 1	Date 07.07	By [Signature]	Amendment [Blank]	
	Do not scale, use figure dimensions only. All dimensions to be related to the plan to the commitment of any work or the production of any shop drawing. This drawing to be used in conjunction with all related schedules and the architect's drawings and any other relevant information.				
13, ARKRIGHT ROAD LONDON NW3 8AA					DATE: 07.07
DRAWING TITLE: EXISTING ROOF PLAN			SCALE: 1:50	DRAWING NUMBER: 286-EX08-A	