



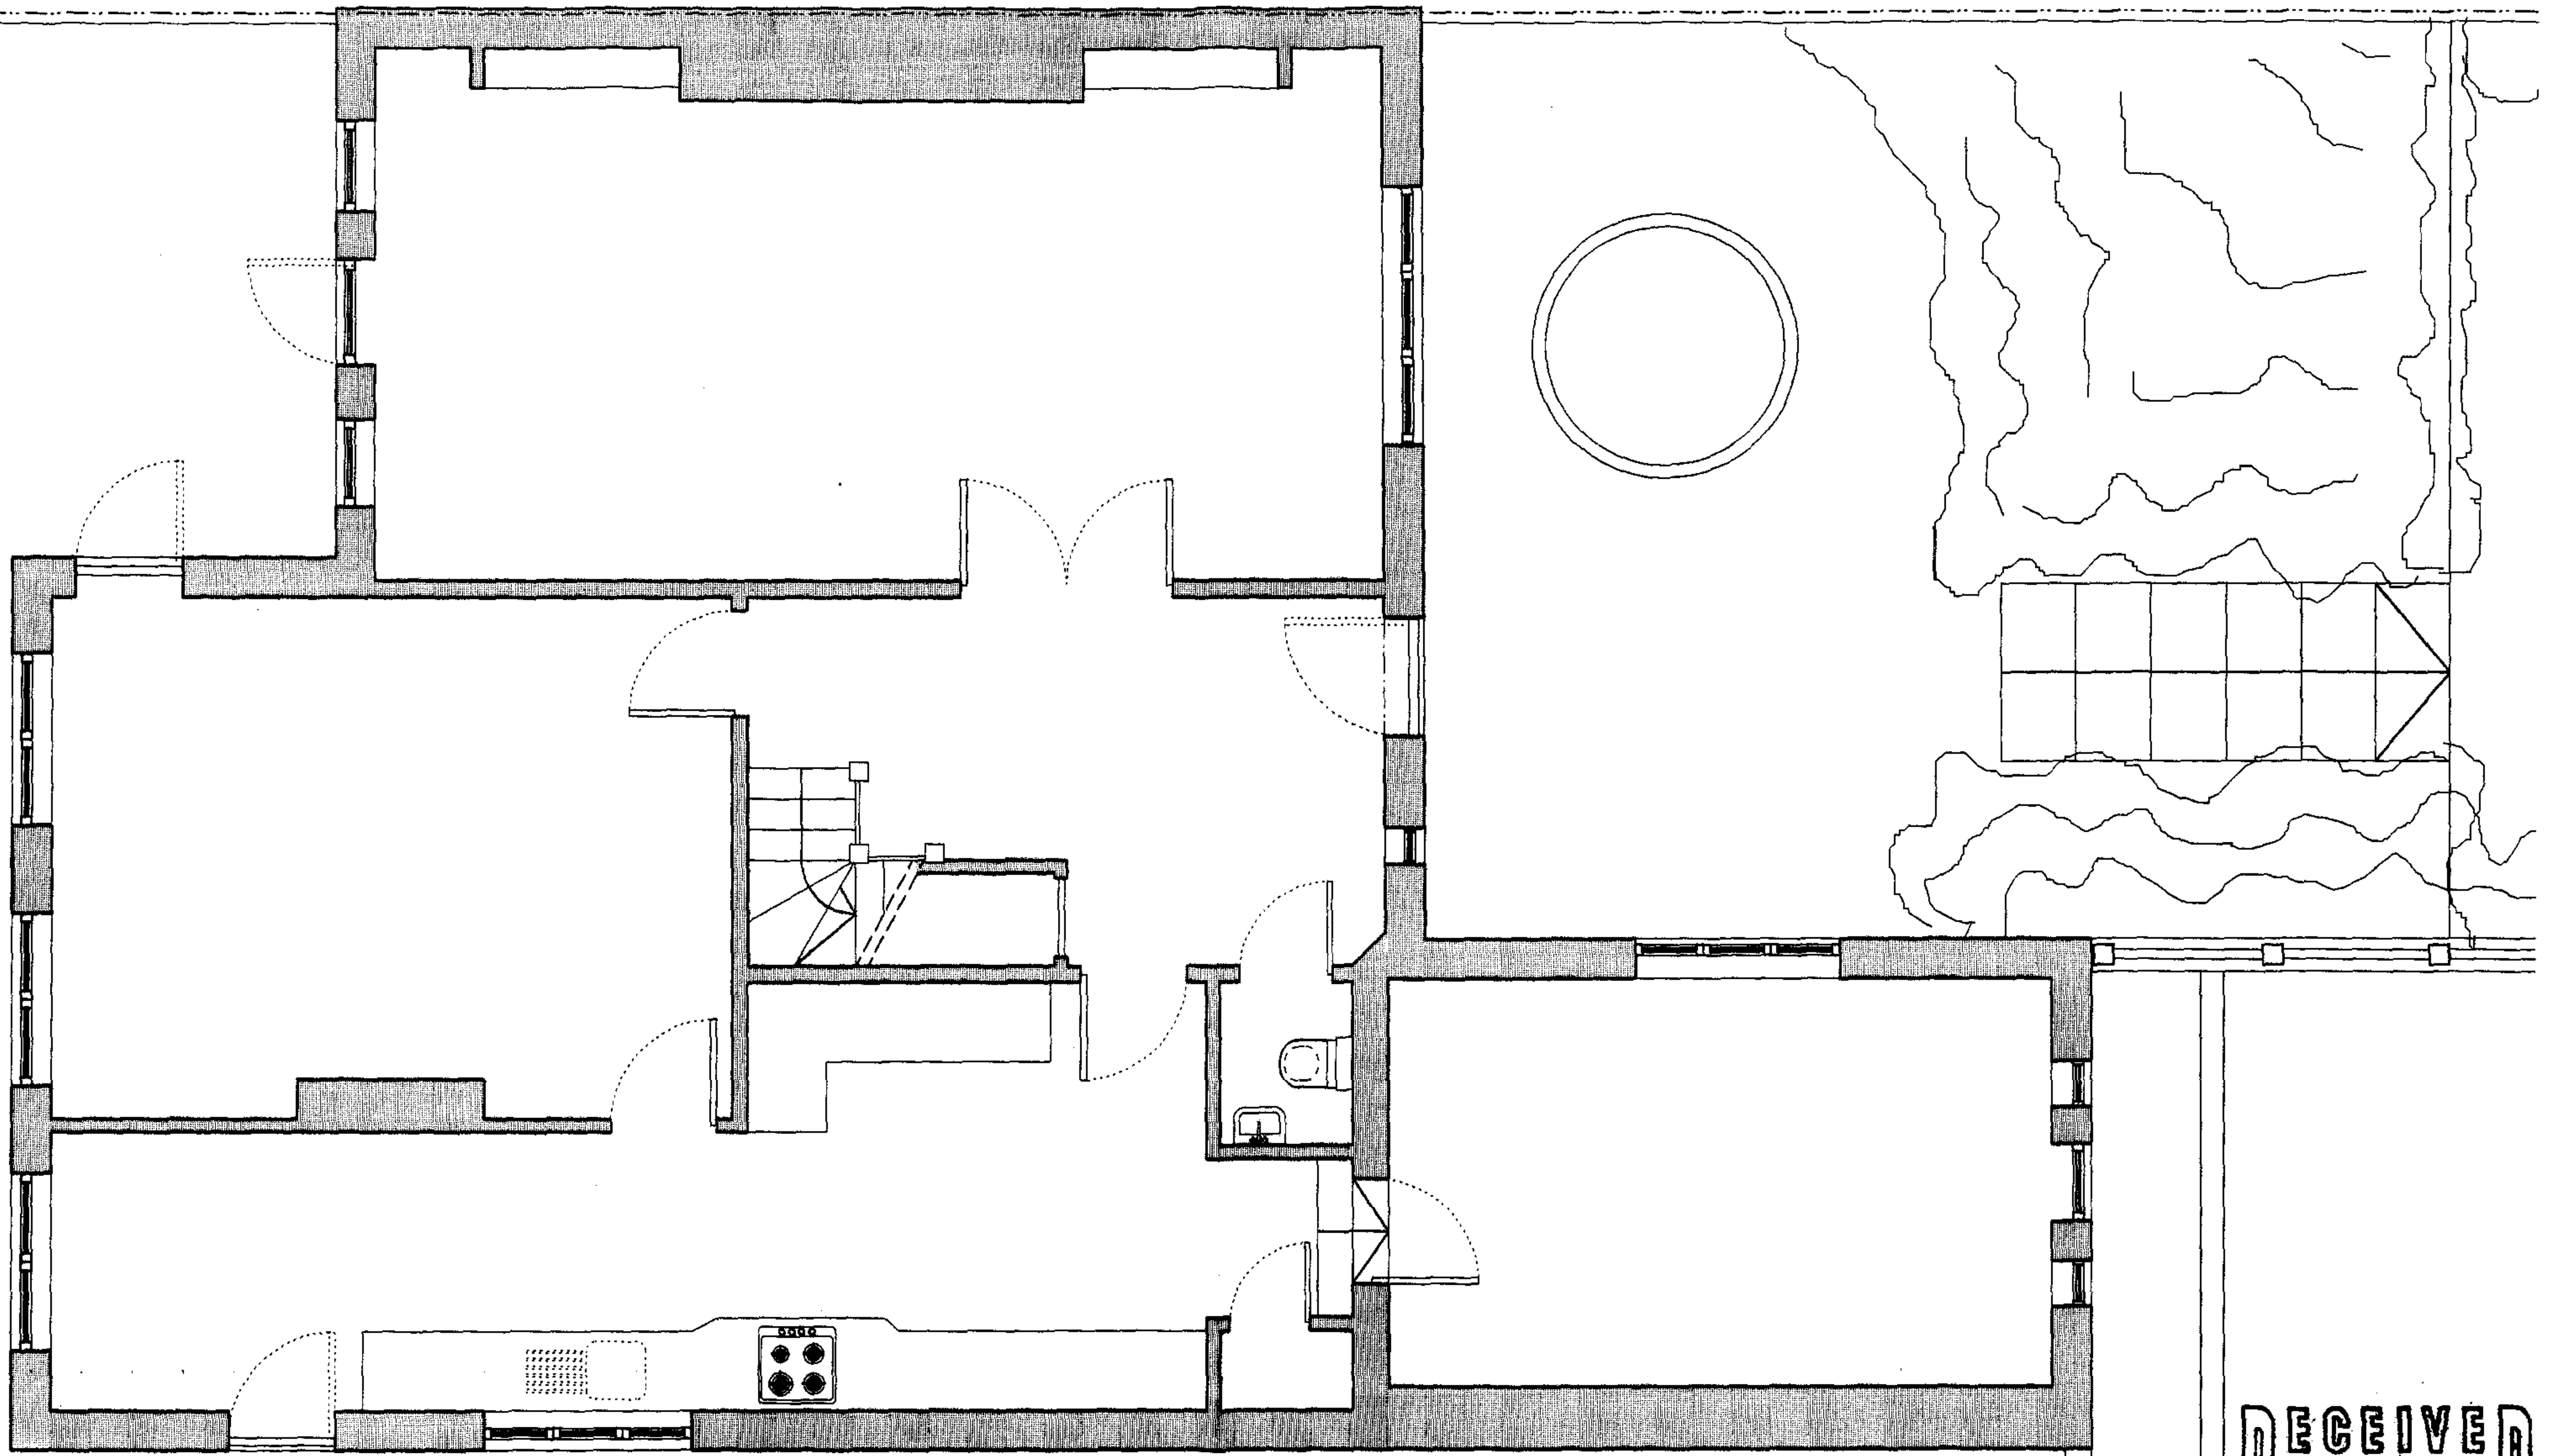


RECEIVED
25 JAN 2008

Rev.	Date	By	Amendment	13 ARKRIGHT ROAD LONDON NW3 6AA		DATE: 07.07
Do not scale, use figured dimensions only. All dimensions to be verified on site prior to the commencement of any work or the production of any shop drawing. This drawing to be read in conjunction with all related Architects and Engineer's drawings and any other relevant information.				DRAWING TITLE: EXISTING GROUND FLOOR	SCALE: 1:50	DRAWING NUMBER: 258-EX01-A

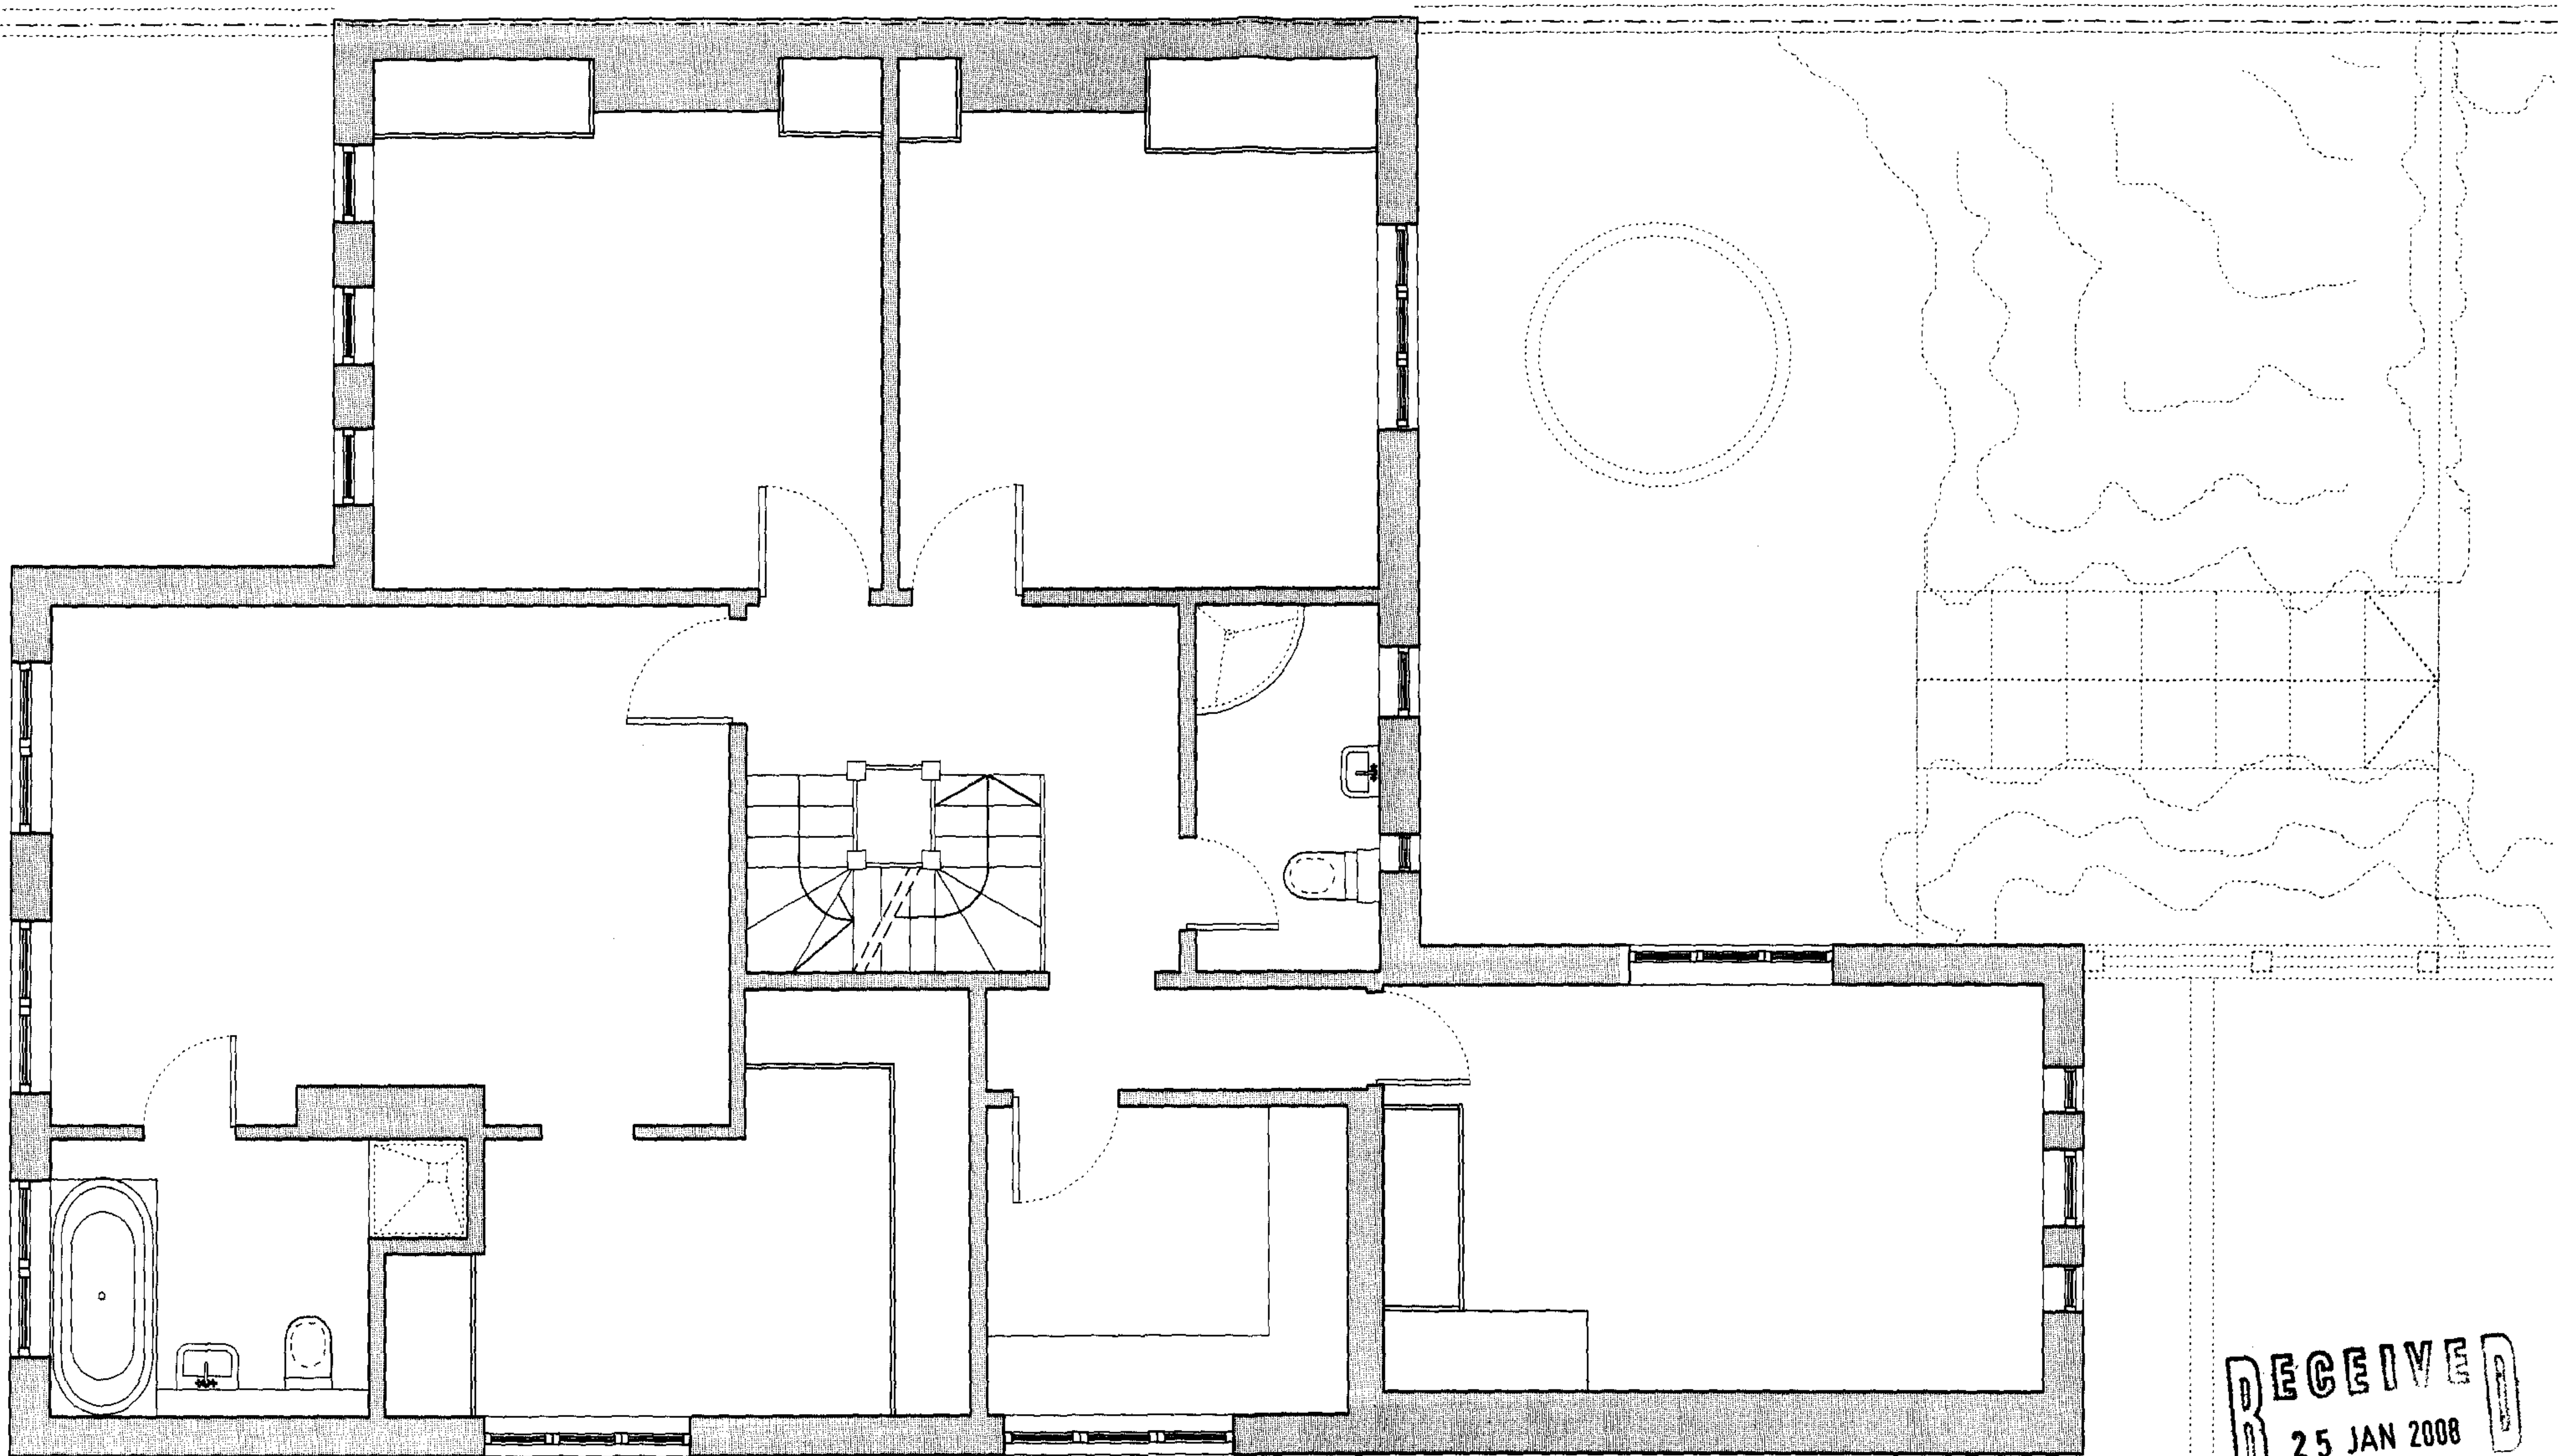

RECEIVED
25 JAN 2008

Rev.	Date	By	Amendments	13a ARKRIGHT ROAD LONDON NW3 6AA		DATE: 07.07	
Do not scale, use figured dimensions only. All dimensions to be verified on site prior to the commencement of any work or the production of any shop drawing. This drawing to be read in conjunction with all related Architect's and Engineer's drawings and any other relevant information.				DRAWING TITLE: EXISTING FIRST FLOOR	SCALE: 1:50	DRAWING NUMBER: 256-EX02-A	

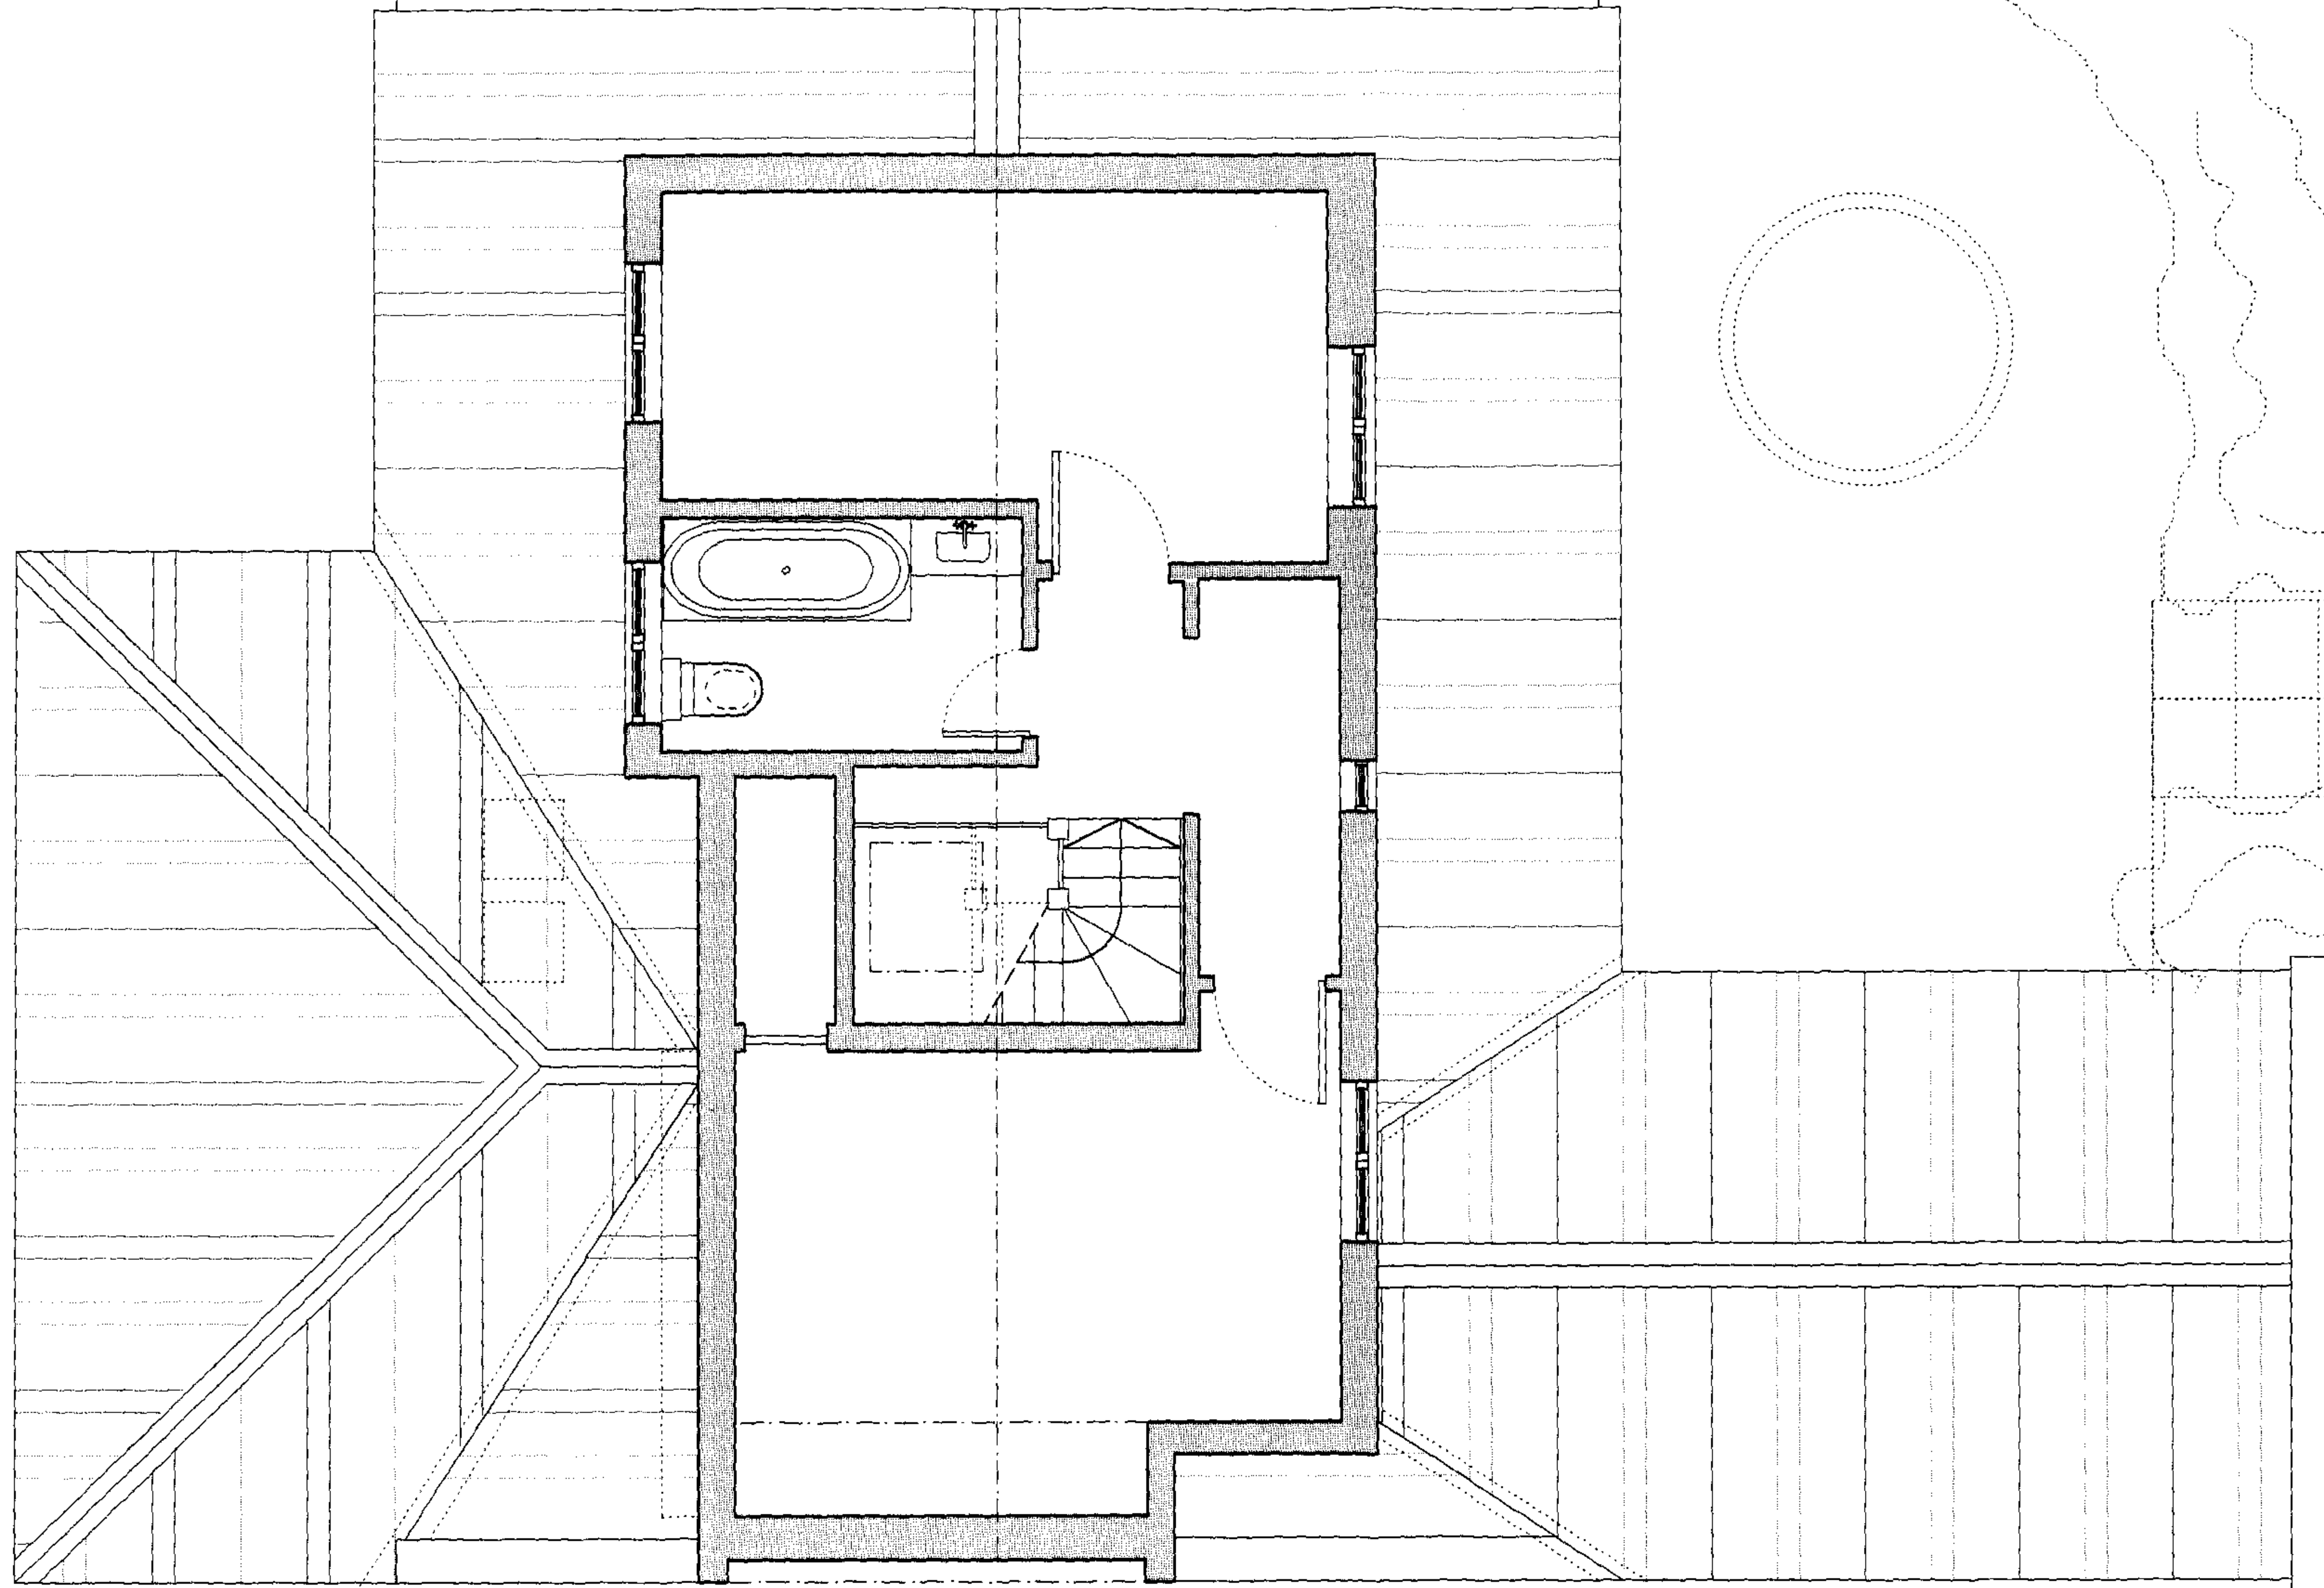

RECEIVED
25 JAN 2008

Rev	Desc	By	Amended	13a ARKRIGHT ROAD LONDON NW3 6AA		DATE: 07.07	
				DRAWING TITLE: EXISTING SECOND FLOOR		SCALE: 1:50	DRAWING NUMBER: 256-EX03-A

Do not scale, use figured dimensions only.
All dimensions to be verified on site prior to the commencement of any
work or the production of any shop drawing.
This drawing to be read in conjunction with all related Architects and
Engineers drawings and any other relevant information.




RECEIVED
25 JAN 2008

<table><tr><th>Rev.</th><th>Date</th><th>By</th><th>Amendment</th></tr><tr><td> </td><td> </td><td> </td><td> </td></tr></table>	Rev.	Date	By	Amendment					13a ARKRIGHT ROAD LONDON NW3 6AA		DATE: 07.07
Rev.	Date	By	Amendment								
Do not scale, use figured dimensions only. All dimensions to be verified on site prior to the commencement of any work or the production of any shop drawing. This drawing to be read in conjunction with all related Architects and Engineers drawings and any other relevant information.		DRAWING TITLE: EXISTING FRONT ELEVATION	SCALE: 1:50								
		DRAWING NUMBER: 256-EX04-A									



RECEIVED
25 JAN 2008

<table><tr><th>Rev</th><th>Date</th><th>By</th><th>Amendments</th></tr><tr><td> </td><td> </td><td> </td><td> </td></tr></table>				Rev	Date	By	Amendments					13a ARKRIGHT ROAD LONDON NW3 6AA		DATE: 07.07	
Rev	Date	By	Amendments												
Do not scale, use figured dimensions only. All dimensions to be verified on site prior to the commencement of any work or the production of any shop drawing. This drawing to be read in conjunction with all related Architect's and Engineer's drawings and any other relevant information.				DRAWING TITLE: EXISTING REAR ELEVATION		SCALE: 1:50		DRAWING NUMBER: 256-EX05-A							

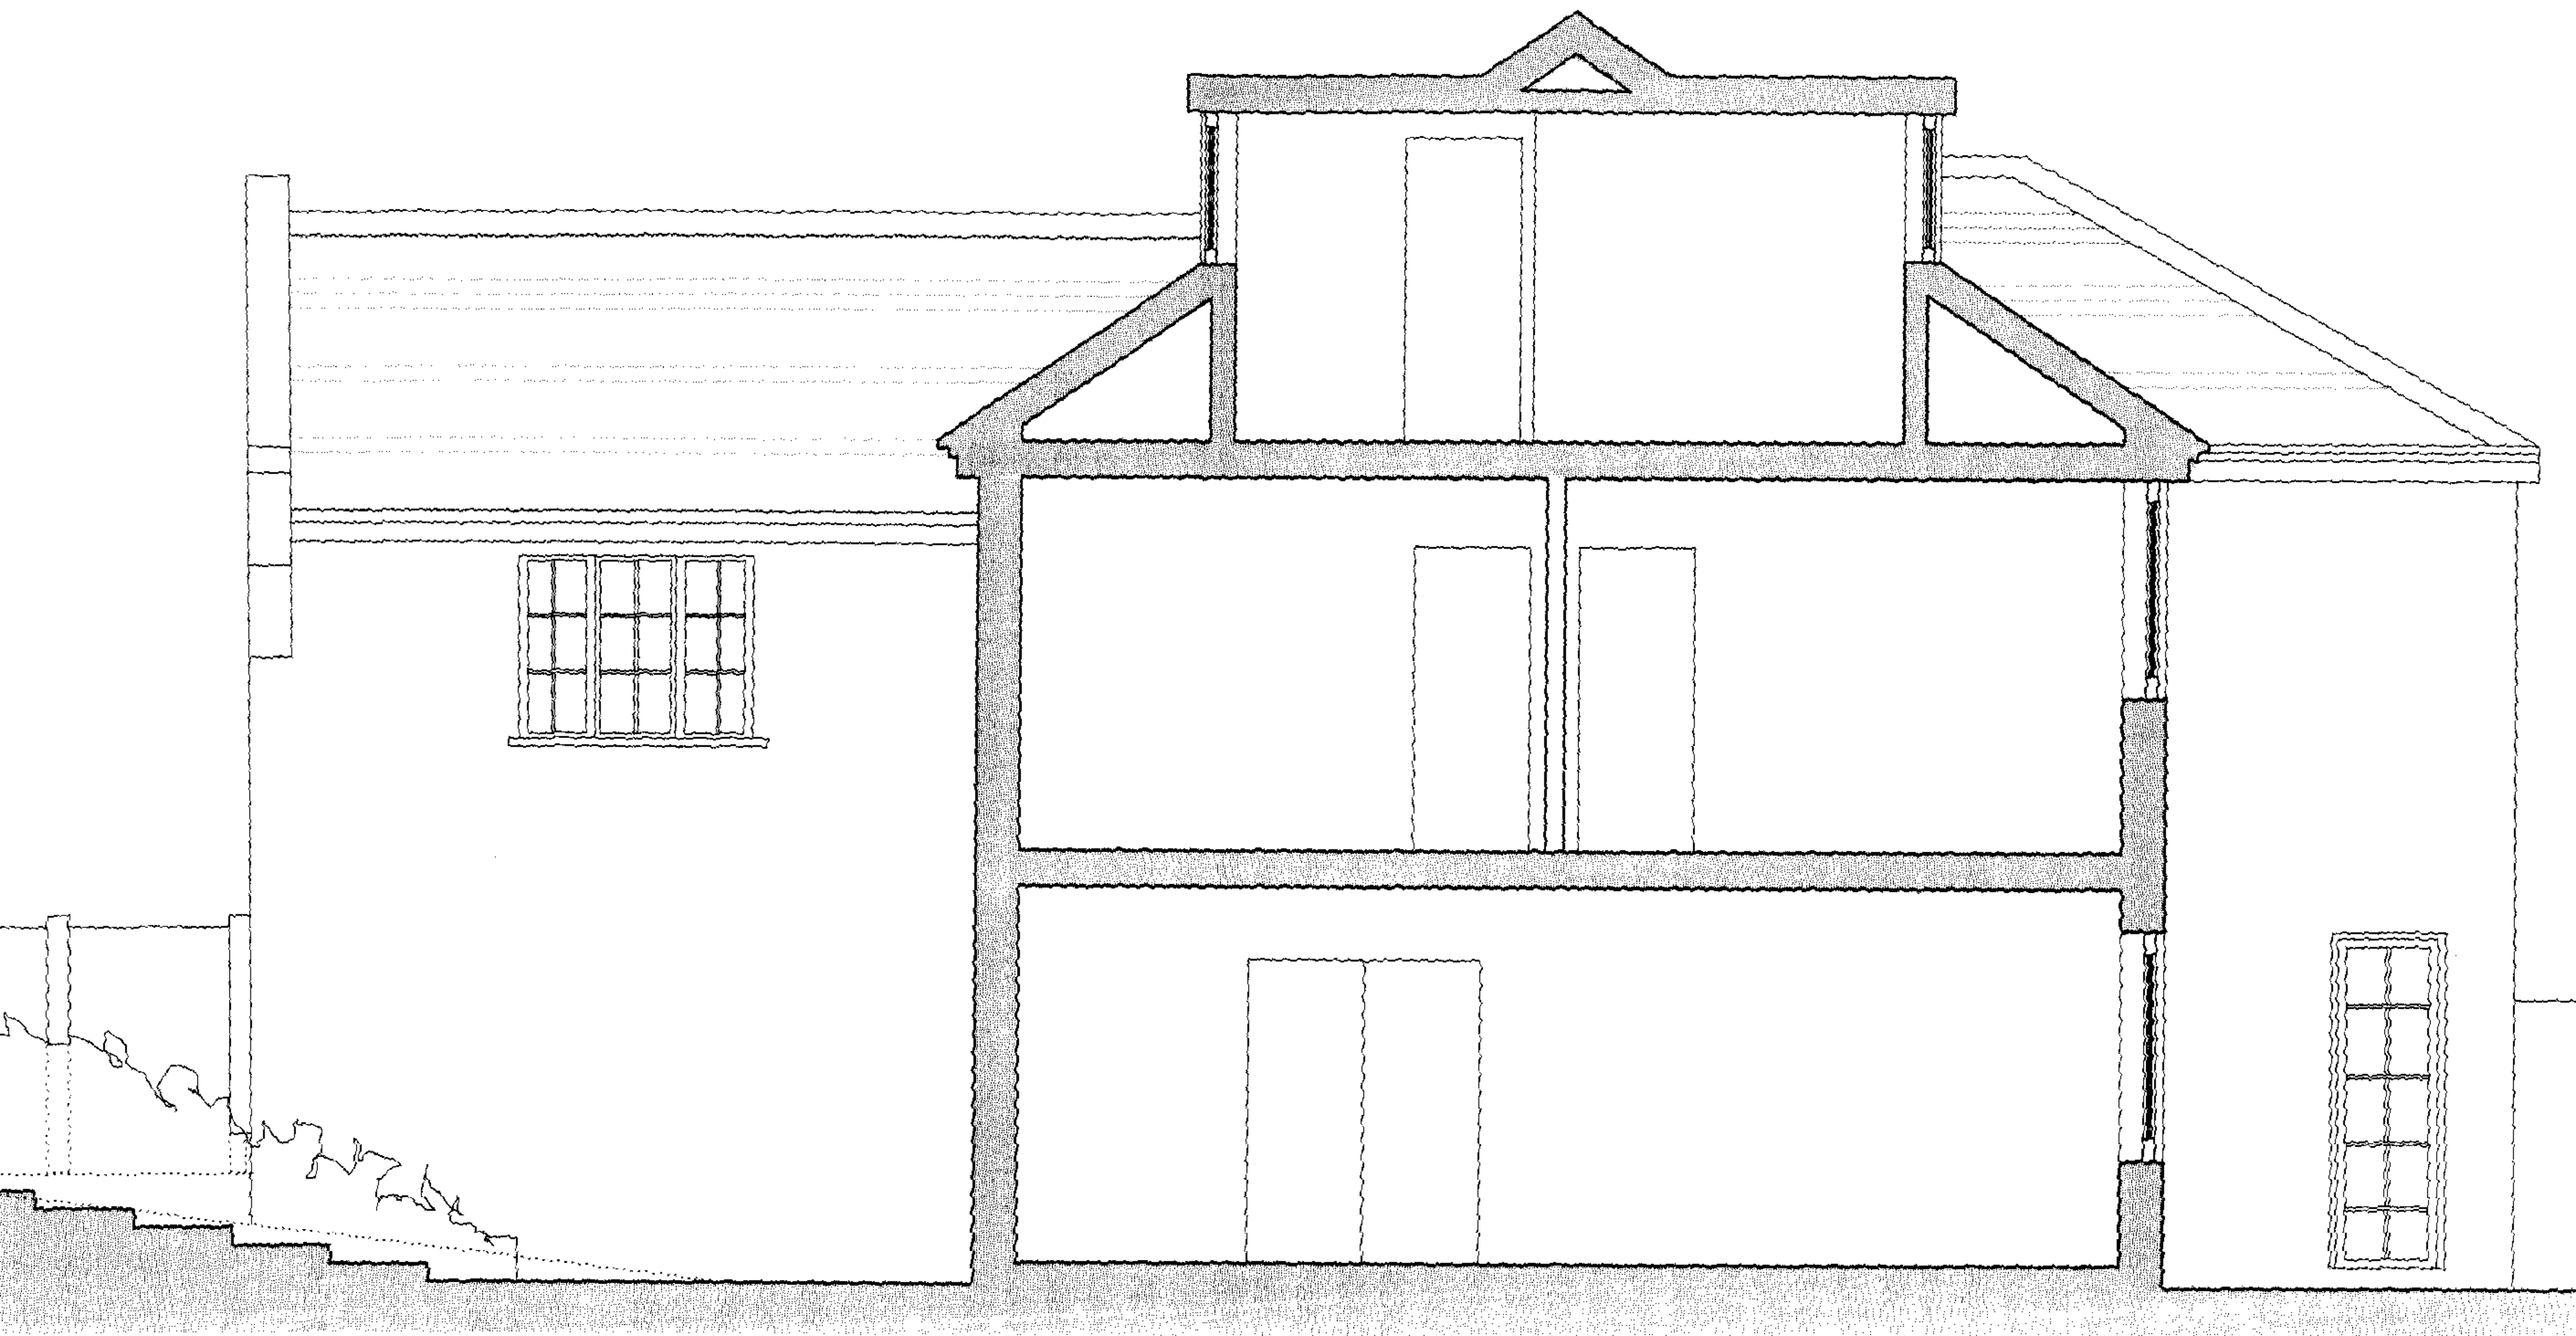

RECEIVED
25 JAN 2008

		<table><tr><td>Rev</td><td>Date</td><td>By</td><td>Amended</td></tr><tr><td></td><td></td><td></td><td></td></tr></table>	Rev	Date	By	Amended					<table><tr><td>13a ARKRIGHT ROAD LONDON NW3 6AA</td></tr></table>	13a ARKRIGHT ROAD LONDON NW3 6AA	<table><tr><td>DATE: 07.07</td></tr></table>	DATE: 07.07
Rev	Date	By	Amended											
13a ARKRIGHT ROAD LONDON NW3 6AA														
DATE: 07.07														
		Do not scale. Use figured dimensions only. All dimensions to be verified on site prior to the commencement of any work or the production of any shop drawing. This drawing to be read in conjunction with all related Architect's and Engineer's drawings and any other relevant information.	<table><tr><td>DRAWING TITLE: EXISTING SECTION AA</td><td>SCALE: 1:50</td></tr></table>	DRAWING TITLE: EXISTING SECTION AA	SCALE: 1:50	<table><tr><td>DRAWING NUMBER: 256-EX06-A</td></tr></table>	DRAWING NUMBER: 256-EX06-A							
DRAWING TITLE: EXISTING SECTION AA	SCALE: 1:50													
DRAWING NUMBER: 256-EX06-A														