


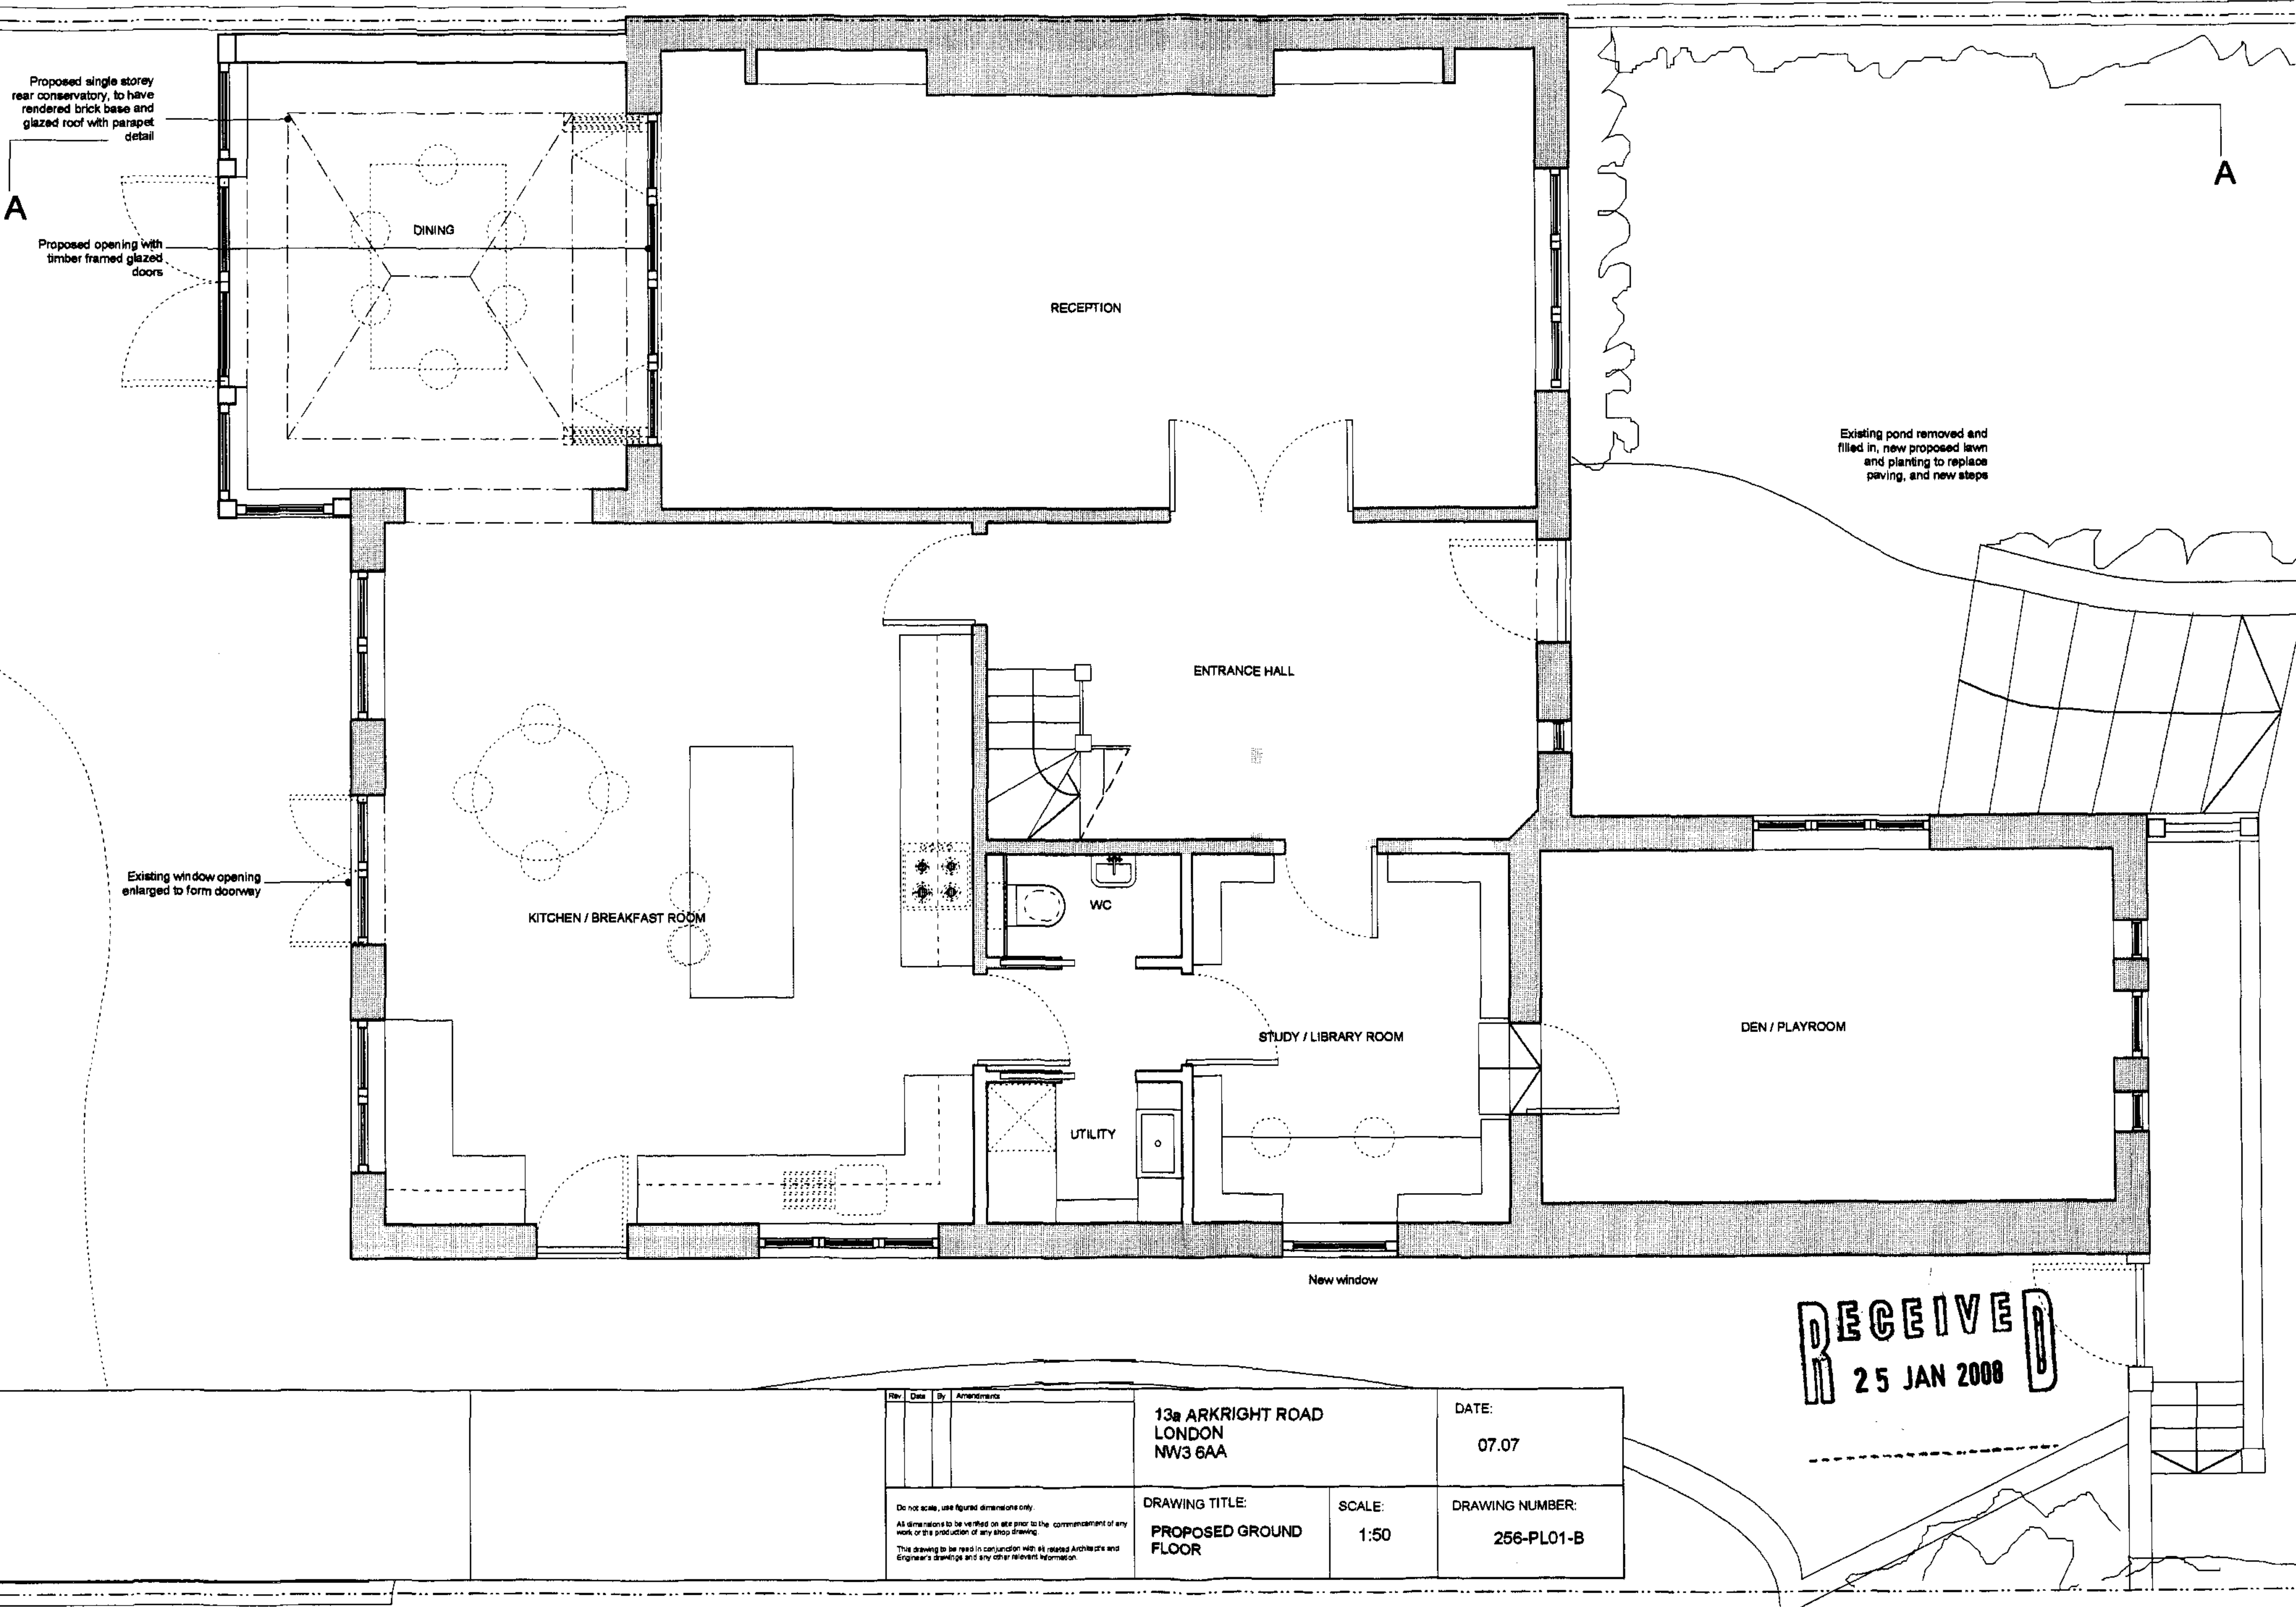

RECEIVED
25 JAN 2008

Rev	Date	By	Amendments	13a ARKRIGHT ROAD LONDON NW3 6AA	DATE: 07.07
Do not scale, use figured dimensions only. All dimensions to be verified on site prior to the commencement of any work or the production of any shop drawing. This drawing to be read in conjunction with all related Architects and Engineer's drawings and any other relevant information.				DRAWING TITLE: PROPOSED GROUND FLOOR	SCALE: 1:50
				DRAWING NUMBER: 256-PL01-B	

Proposed single storey rear conservatory, to have rendered brick base and glazed roof with parapet detail

BEDROOM 2

BEDROOM 3

BEDROOM 1

LANDING

New window to match existing adjacent

New timber and glass staircase

BATHROOM 1

STUDY

FAMILY BTHRM

BEDROOM 4


Internal alterations to form family bathroom and study

Existing ceiling removed and new ceiling to be vaulted

RECEIVED
25 JAN 2008

Existing masonry detail removed and replaced with plain white rendered wall to match existing

Rev.	Date	By	Amendments	13a ARKRIGHT ROAD LONDON NW3 6AA		DATE: 07.07	
				DRAWING TITLE: PROPOSED FIRST FLOOR		SCALE: 1:50	DRAWING NUMBER: 256-PL02-B
Do not scale, use figured dimensions only. All dimensions to be verified on site prior to the commencement of any work or the production of any shop drawing. This drawing to be read in conjunction with all related Architects and Engineer's drawings and any other relevant information.							

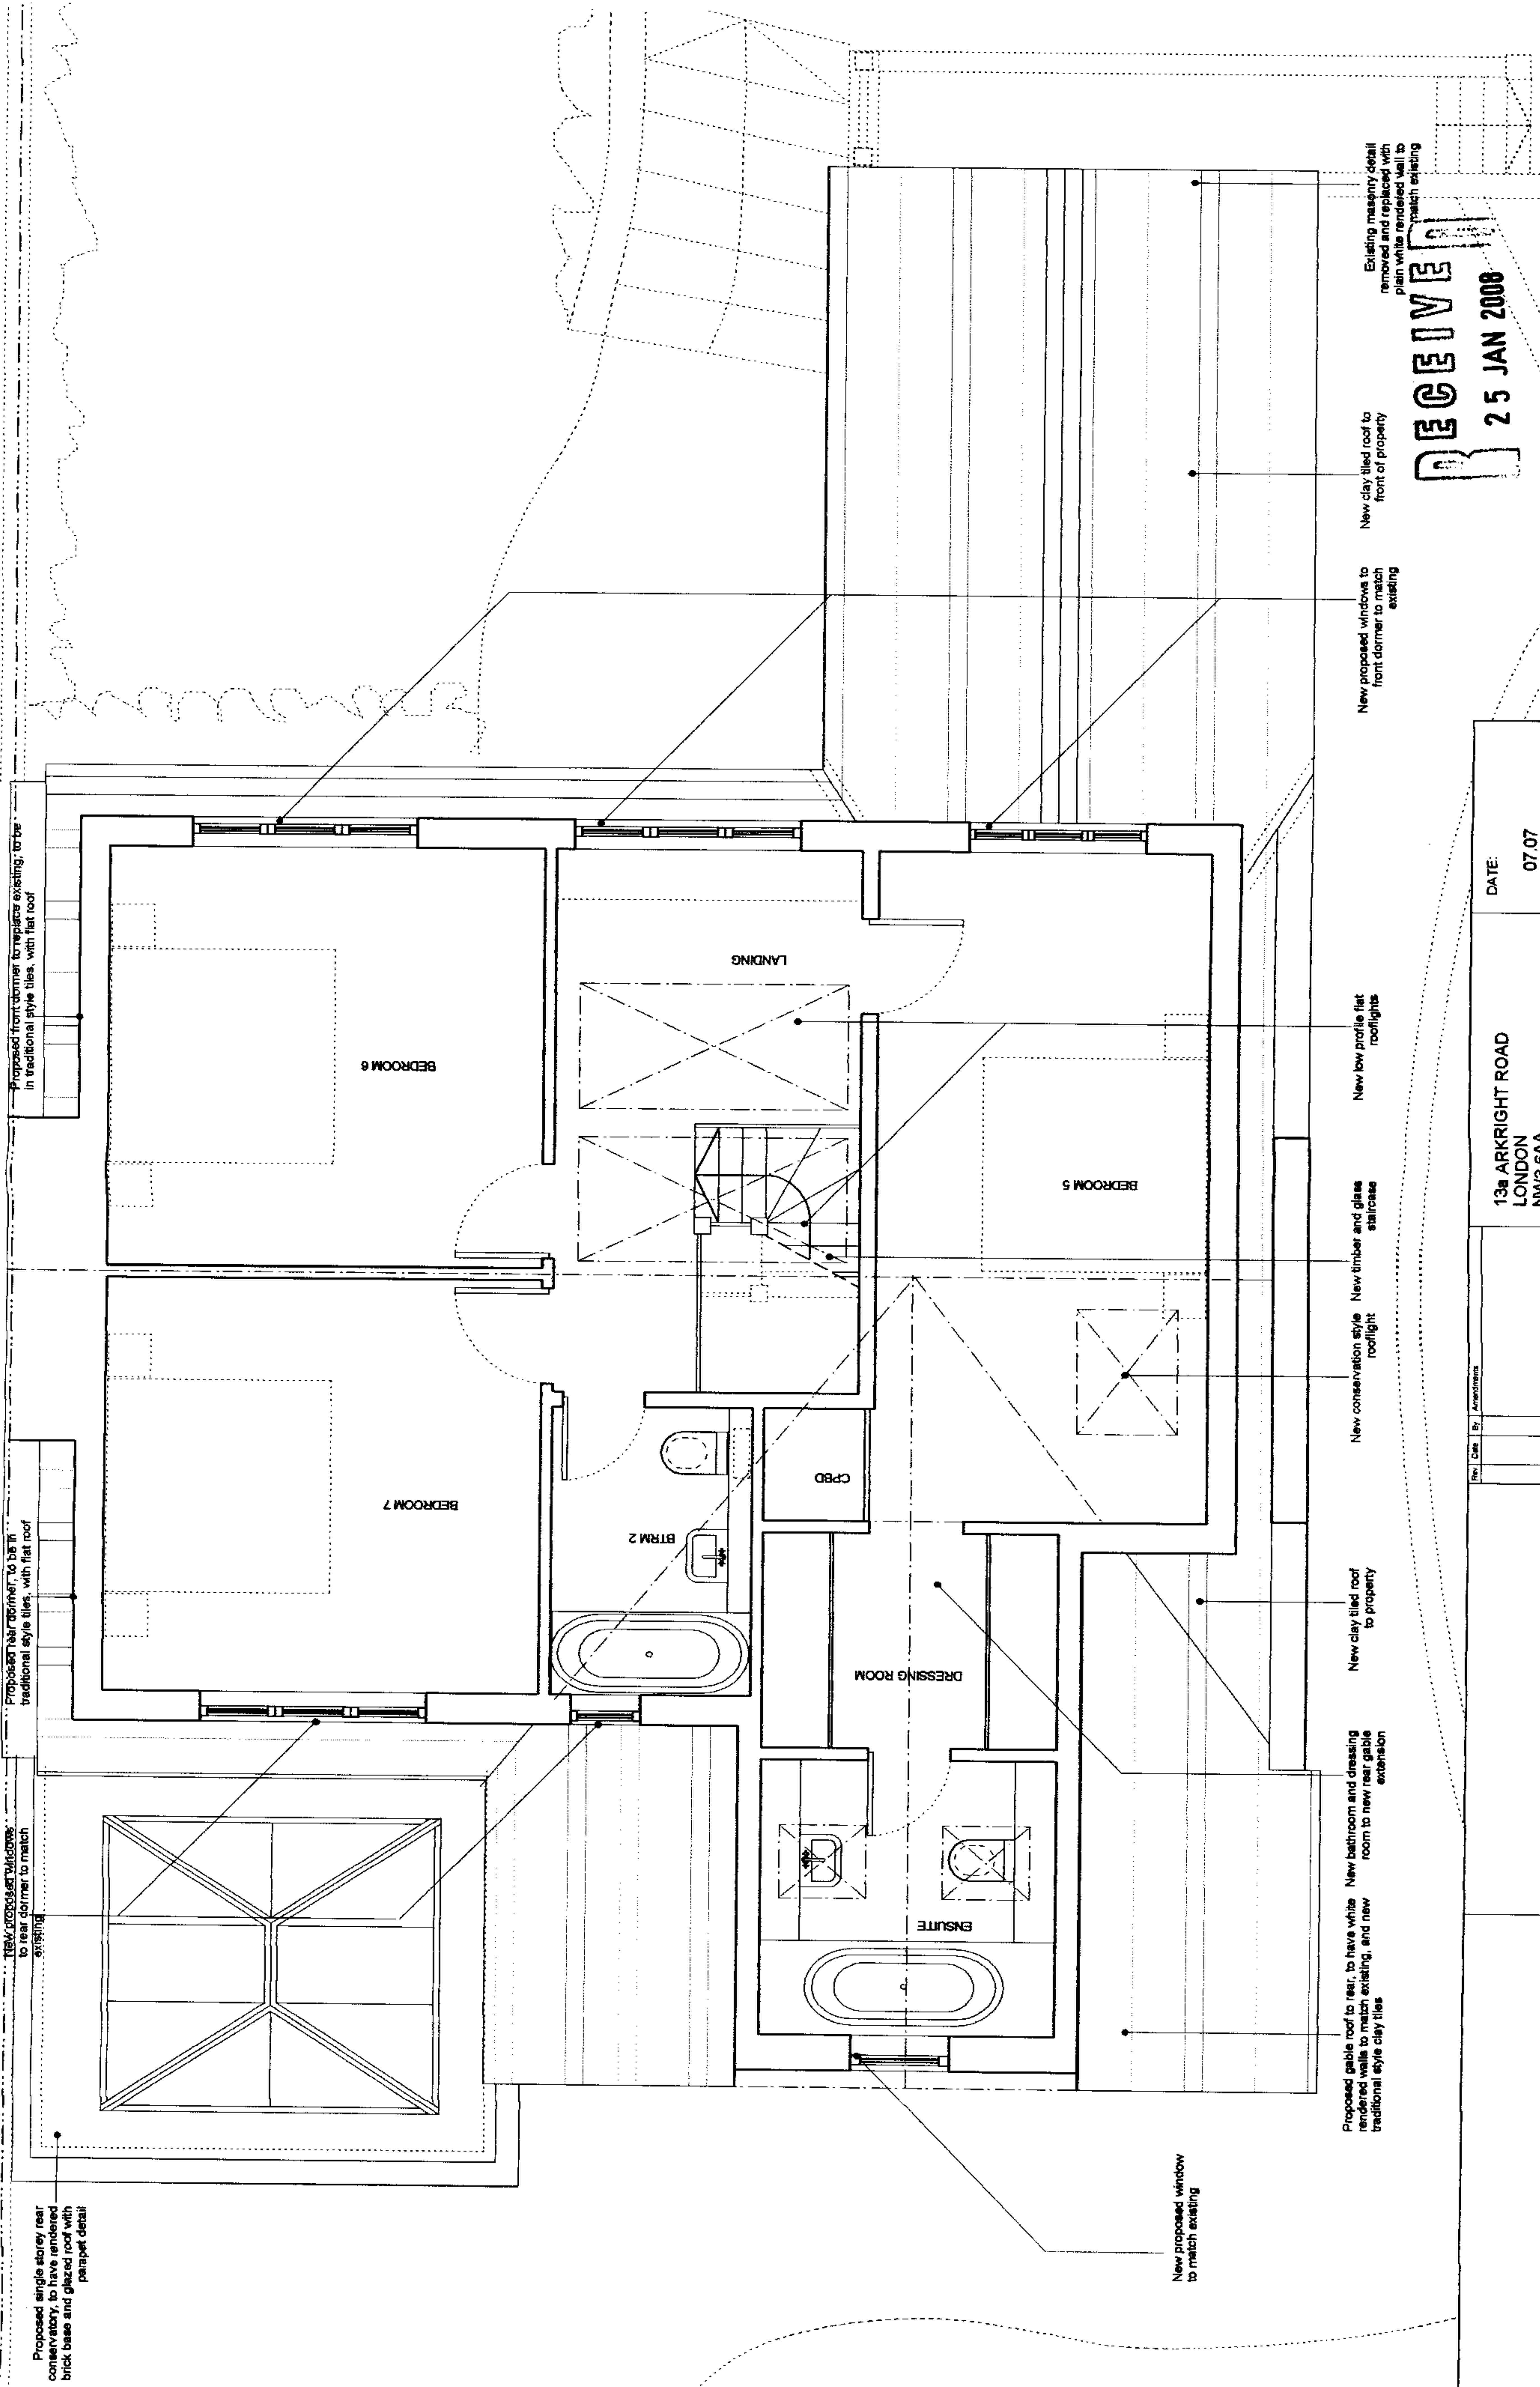

Existing masonry detail removed and replaced with plain white rendered wall to match existing

RECEIVED
25 JAN 2008

Rev.	Date	By	Amendments
Do not scale, just figure dimensions. All dimensions to be verified on site prior to the commencement of any work or the production of any shop drawings. This drawing to be read in conjunction with all related Architect and Engineer drawings and any other relevant information.			
13a ARKRIGHT ROAD LONDON NW3 6AA			
DATE: 07.07			
DRAWING TITLE: PROPOSED SECOND FLOOR		SCALE: 1:50	DRAWING NUMBER: 256-PL03-B




RECEIVED
25 JAN 2008

Rev	Date	By	Amendments	13a ARKRIGHT ROAD LONDON NW3 6AA		DATE: 07.07
				DRAWING TITLE: PROPOSED FRONT ELEVATION		DRAWING NUMBER: 256-PL04-B
Do not scale, use figured dimensions only. All dimensions to be verified on site prior to the commencement of any work or the production of any shop drawing. This drawing to be read in conjunction with all related Architect's and Engineer's drawings and any other relevant information.				SCALE: 1:50		




RECEIVED
25 JAN 2008

		Rev. Date By Amendments			13a ARKRIGHT ROAD LONDON NW3 6AA	DATE: 07.07	
		Do not scale, use figured dimensions only. All dimensions to be verified on site prior to the commencement of any work or the production of any shop drawing. This drawing to be read in conjunction with all related Architect's and Engineer's drawings and any other relevant information.			DRAWING TITLE: PROPOSED REAR ELEVATION	SCALE: 1:50	DRAWING NUMBER: 256-PL05-B

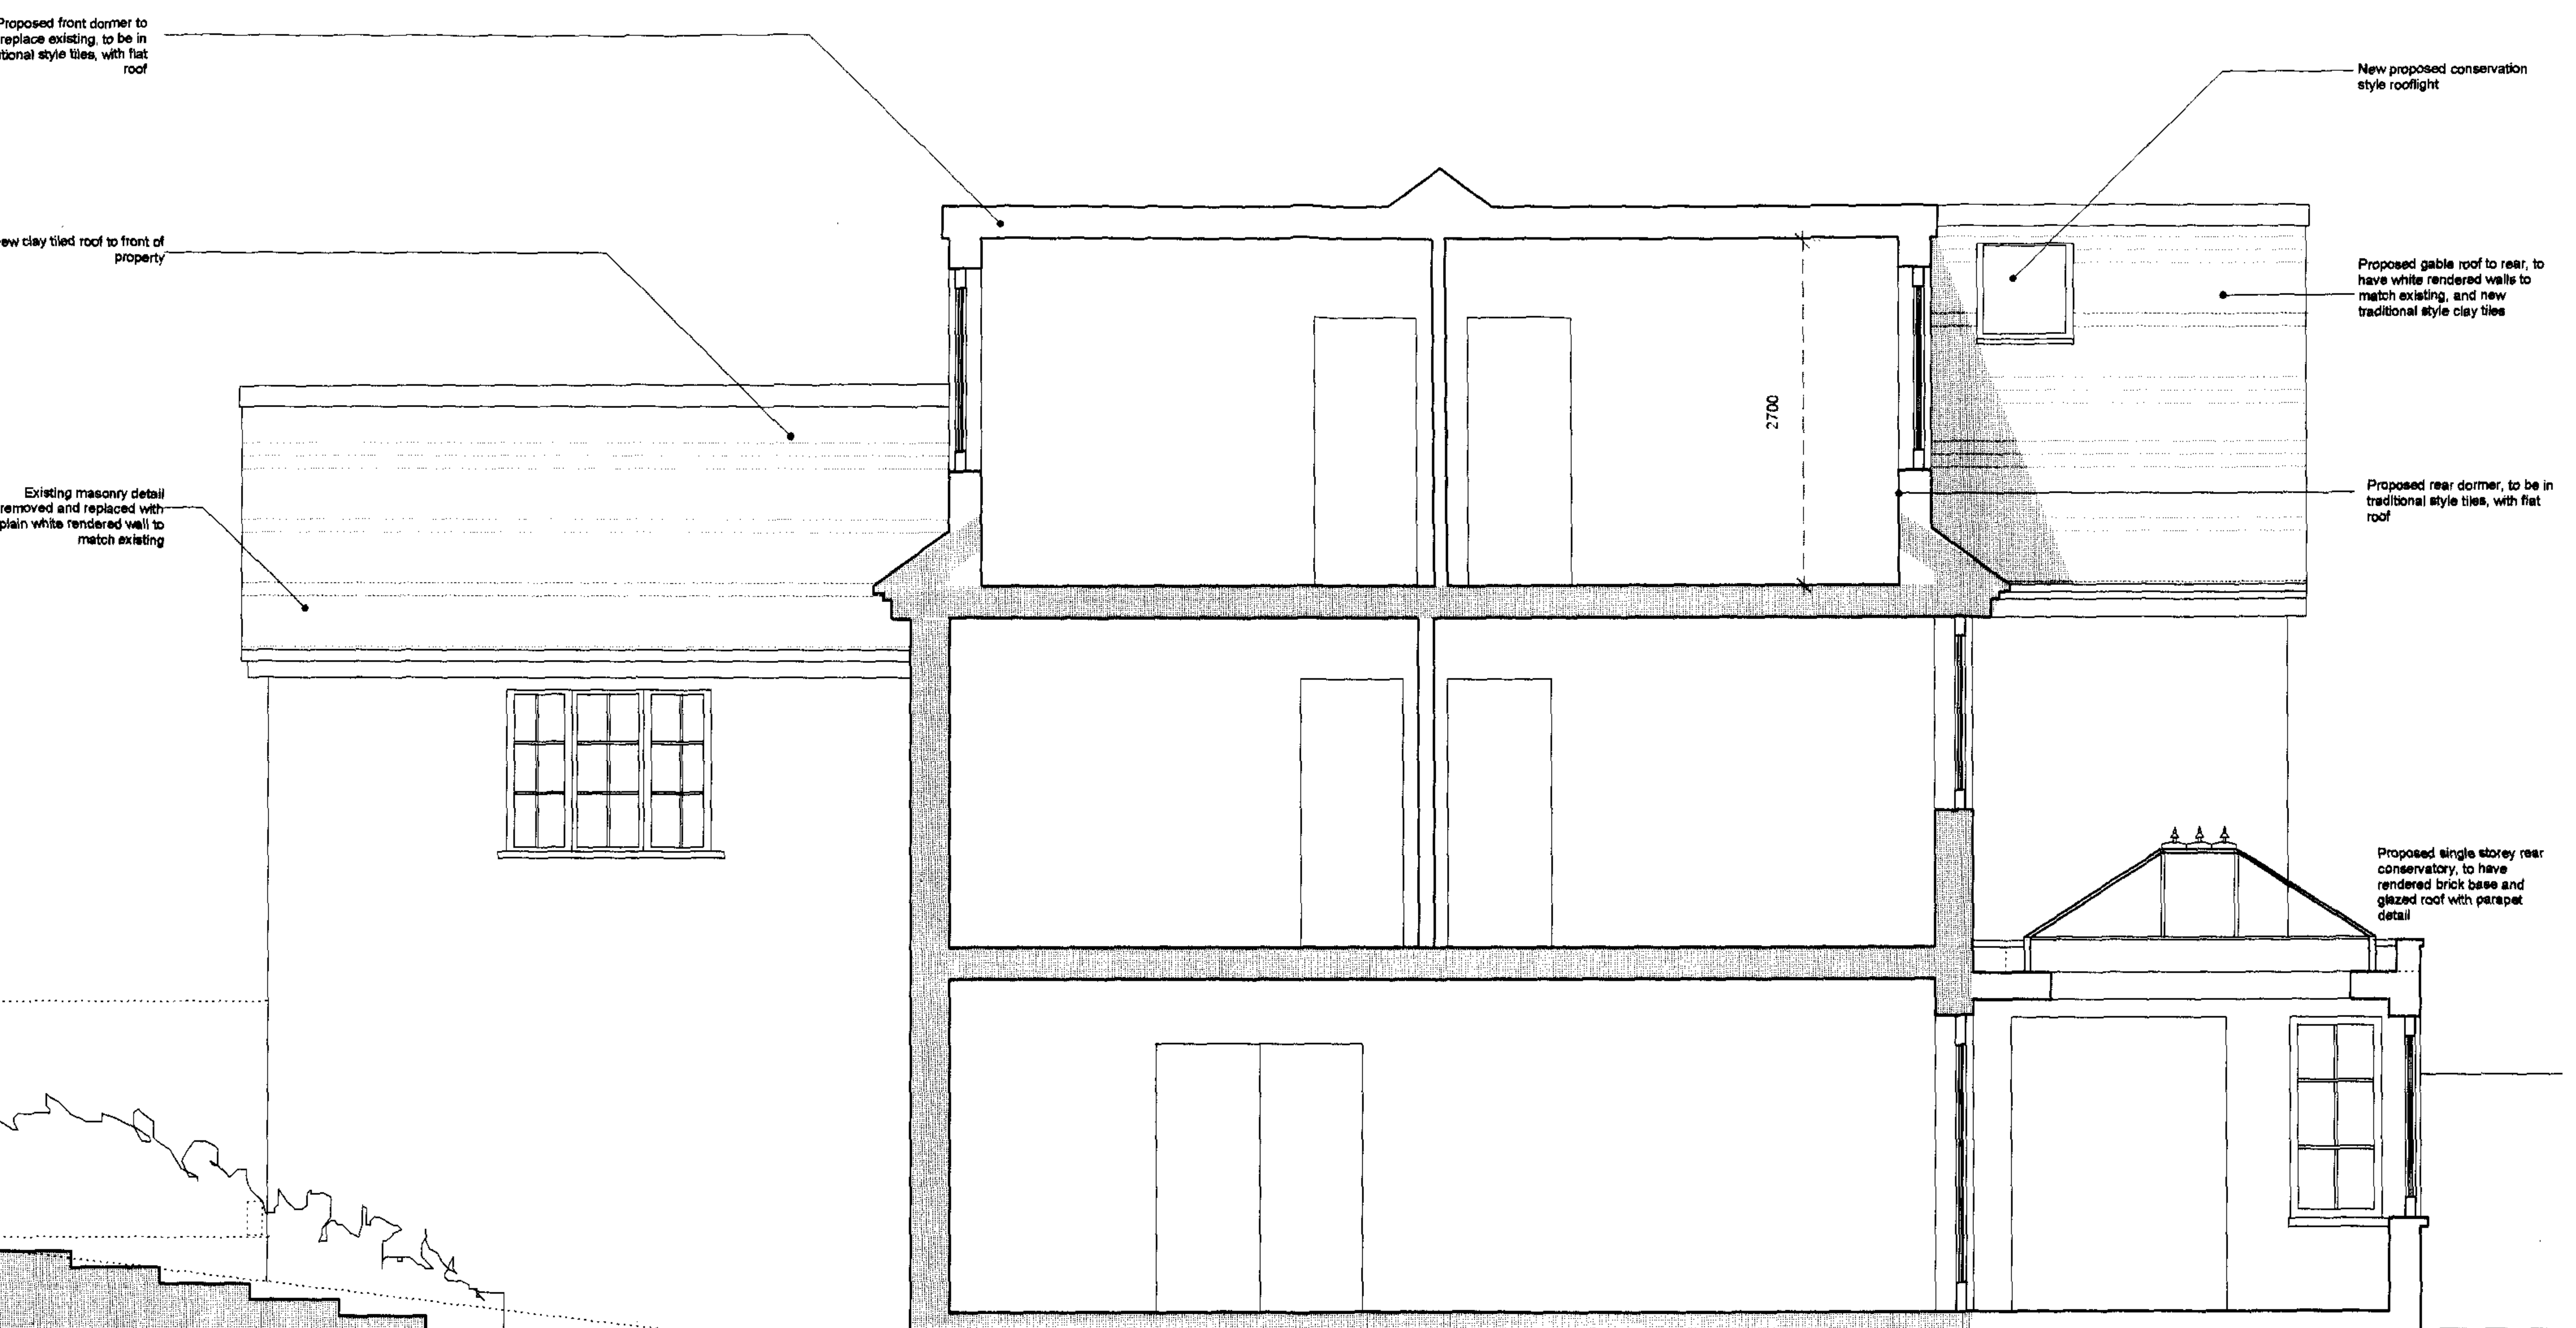

RECEIVED
25 JAN 2008

		<table><tr><th>Rev</th><th>Date</th><th>By</th><th>Amendments</th></tr><tr><td></td><td></td><td></td><td></td></tr></table>	Rev	Date	By	Amendments					13a ARKRIGHT ROAD LONDON NW3 6AA		DATE: 07.07
		Rev	Date	By	Amendments								
Do not scale, use figured dimensions only All dimensions to be verified on site prior to the commencement of any work or the production of any shop drawing. This drawing to be read in conjunction with all related Architects and Engineer's drawings and any other relevant information.			DRAWING TITLE: PROPOSED SECTION AA	SCALE: 1:50	DRAWING NUMBER: 256-PL06-B								

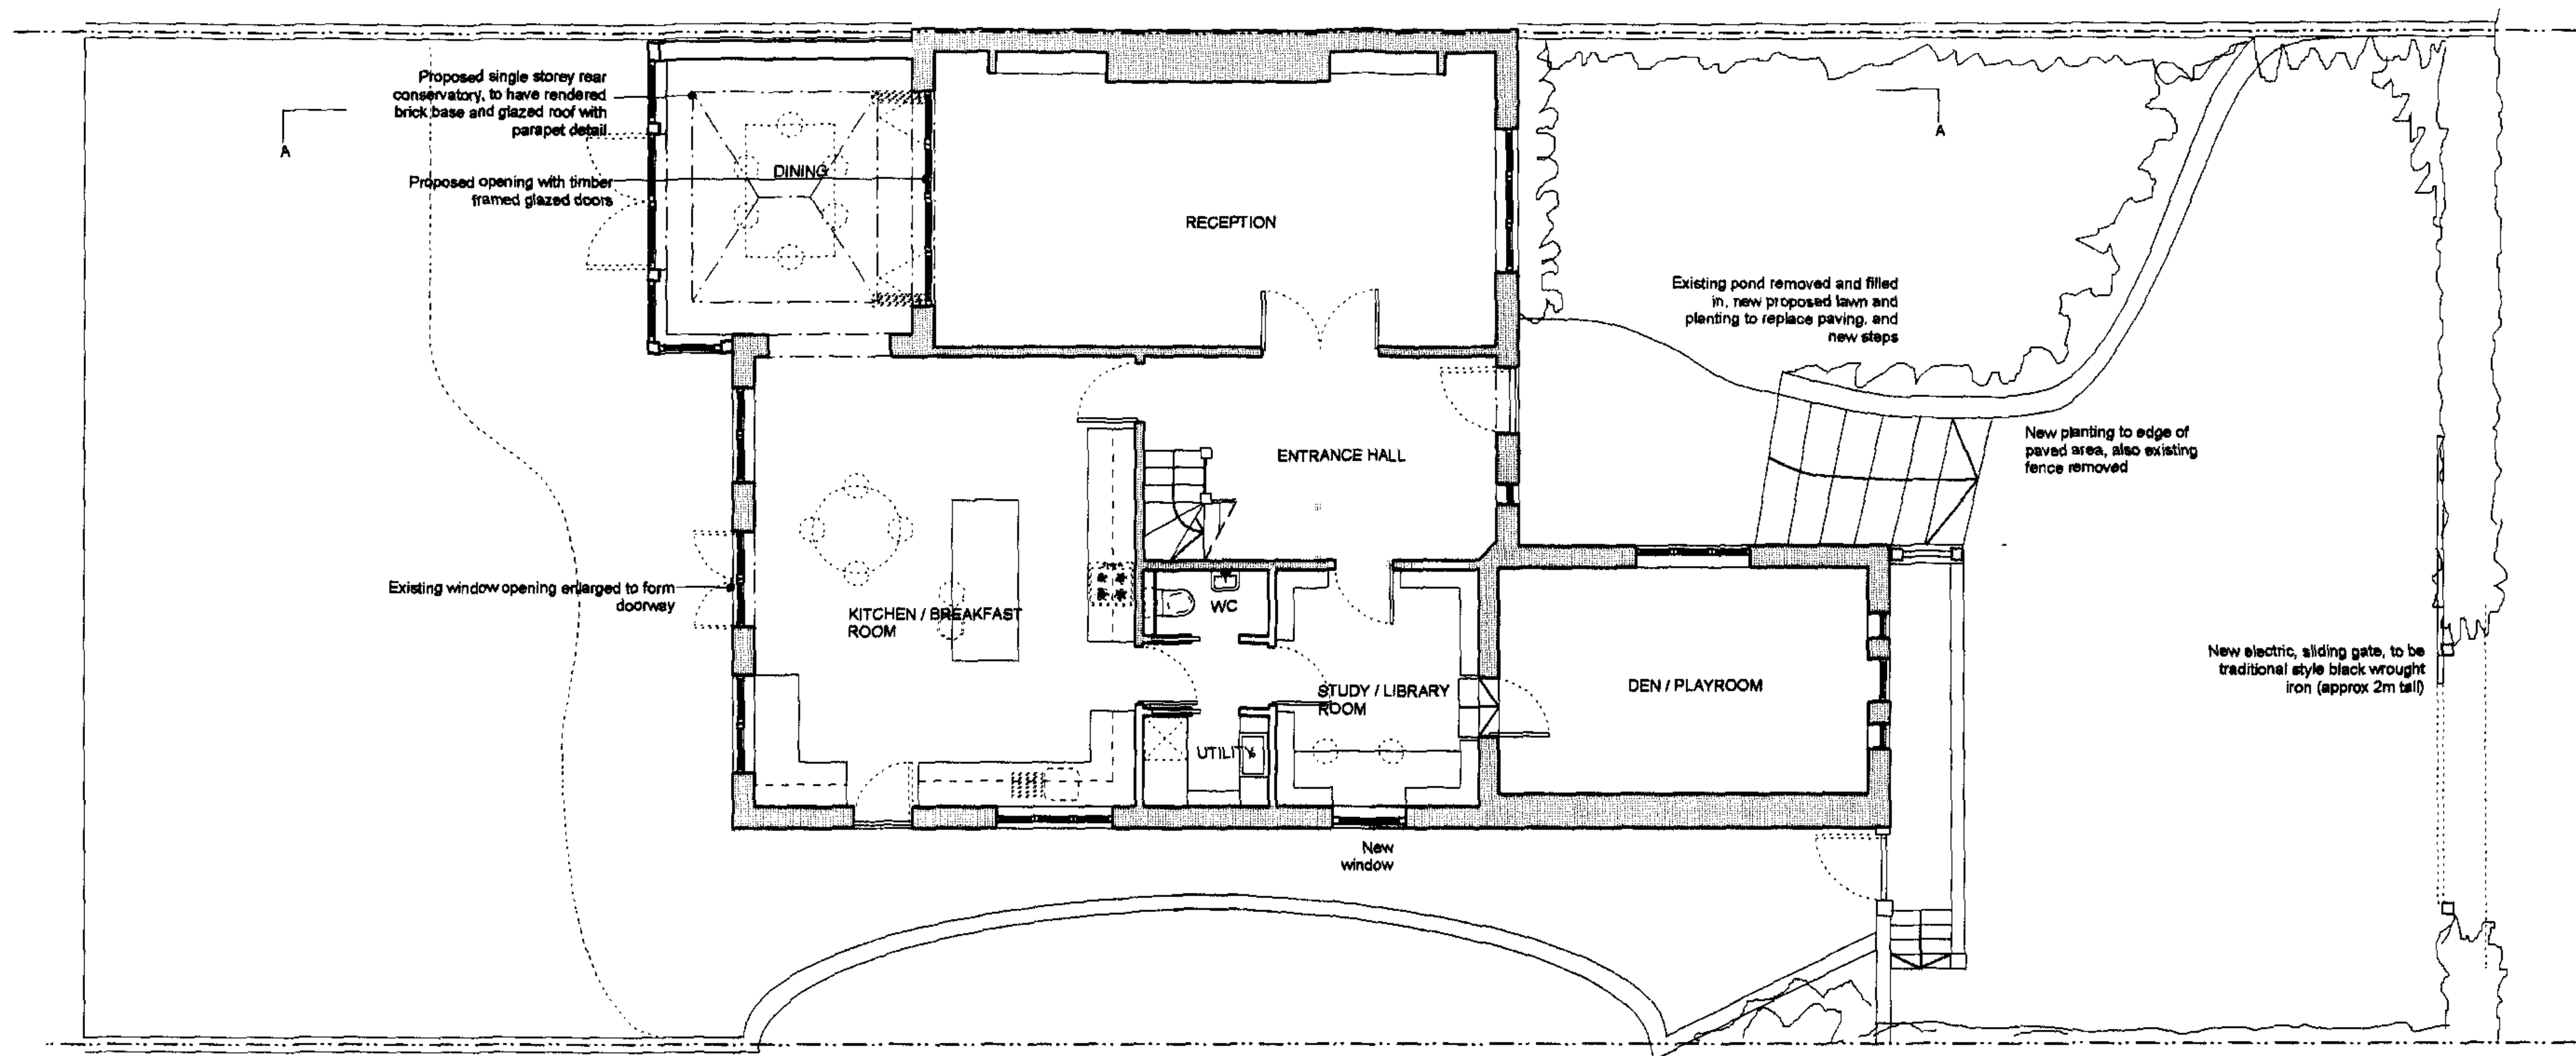


RECEIVED
25 JAN 2008

		Rev Date By Amendments		13a ARKRIGHT ROAD LONDON NW3 6AA		DATE: 07.07	
		Do not scale, use figured dimensions only. All dimensions to be verified on site prior to the commencement of any work or the production of any shop drawing. This drawing to be read in conjunction with all related Architect's and Engineer's drawings and any other relevant information.		DRAWING TITLE: PROPOSED GROUND SITE PLAN		SCALE: 1:100	
						DRAWING NUMBER: 256-PL07-B	

Proposed single storey rear
vatory, to have rendered
base and glazed roof with
parapet detail

traditional style tiles, with flat roof

in traditional style tiles, with flat roof

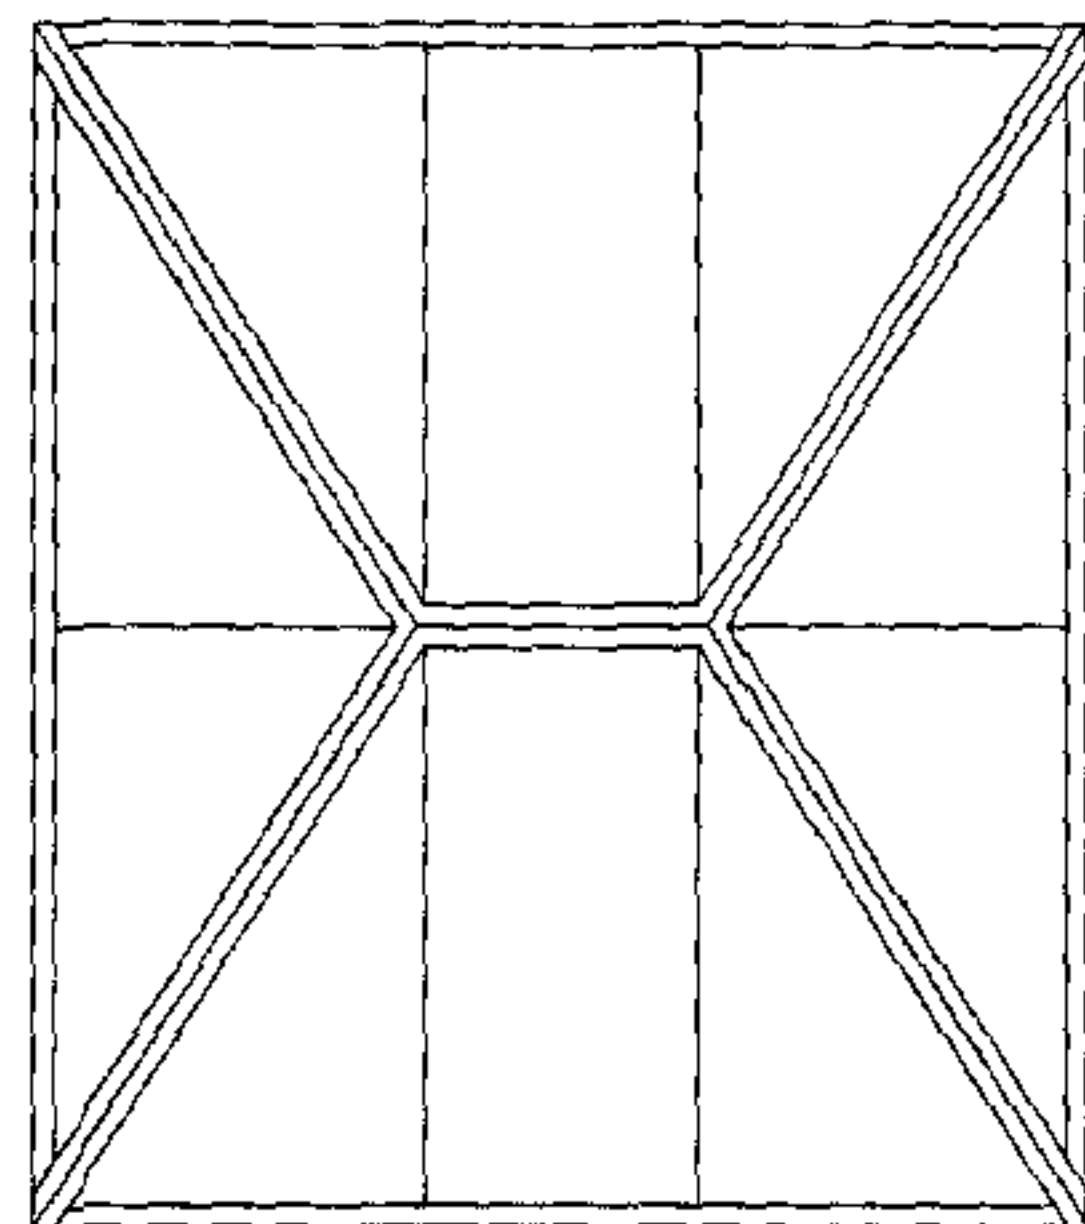

New conservation
style rooflight

Proposed gable roof to rear, to have white
rendered walls to match existing, and new
traditional style clay tiles

New clay tiled roof
to property

New conservation style
rooflight

New low profile flat
rooflights

New clay tiled roof to
front of property

Existing masonry detail
removed and replaced with
plain white rendered wall to
match existing

Rev	Date	By	Amendments

13a ARKRIGHT ROAD
LONDON
NW3 6AA

DATE:
07.07



Do not scale, use figured dimensions only.
All dimensions to be verified on site prior to the commencement of any
work or the production of any shop drawing.
This drawing to be read in conjunction with all related Architects and
Engineers drawings and any other relevant information.

DRAWING TITLE:
PROPOSED ROOF PLAN

SCALE:
1:50

DRAWING NUMBER:
256-PL08-B

RECEIVED
25 JAN 2008

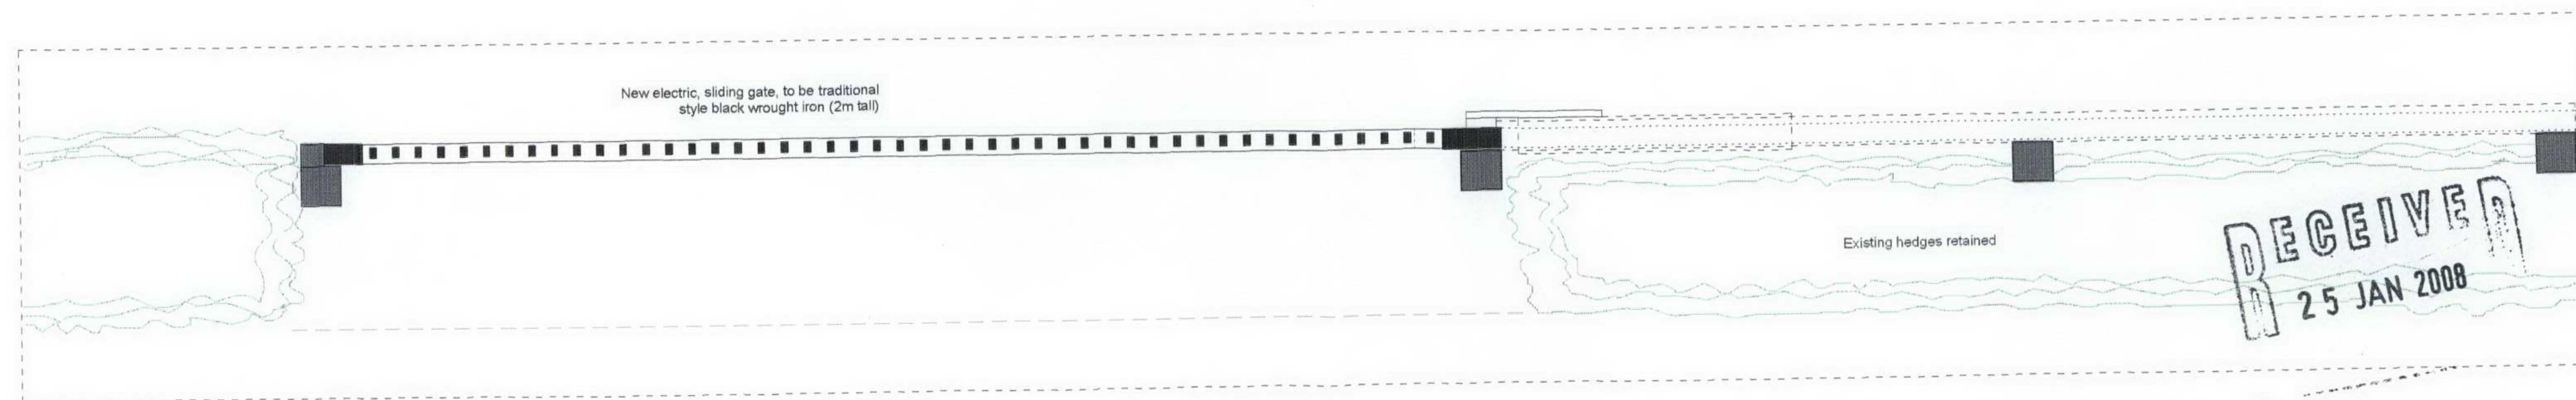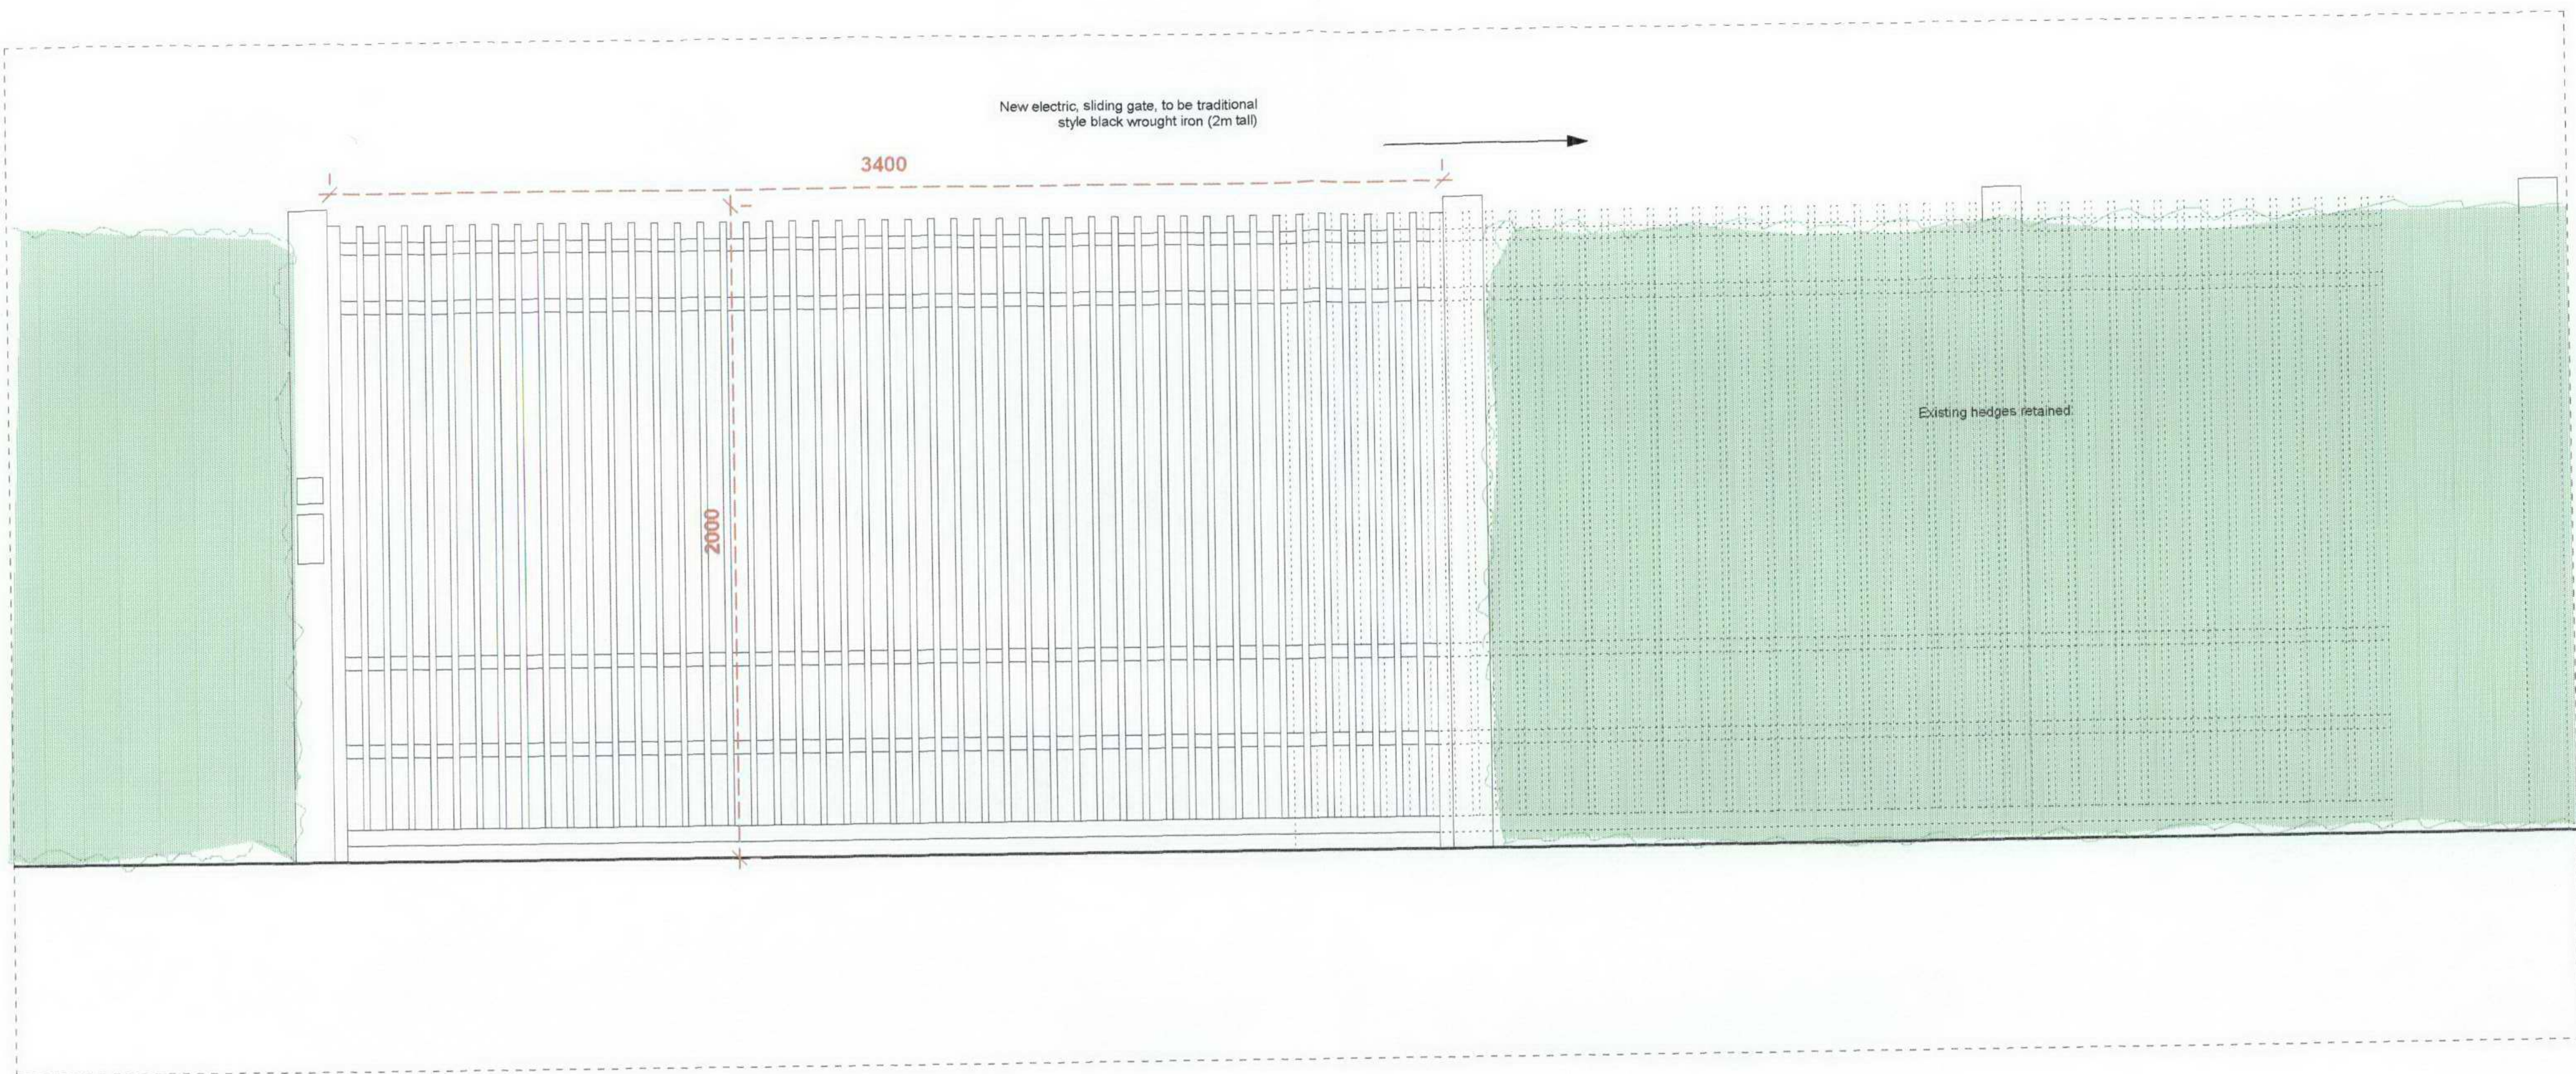

RECEIVED
25 JAN 2008

		<table><tr><th>Rev.</th><th>Date</th><th>By</th><th>Amendments</th></tr><tr><td></td><td></td><td></td><td></td></tr></table>	Rev.	Date	By	Amendments					13a ARKRIGHT ROAD LONDON NW3 6AA		DATE: 07.07
		Rev.	Date	By	Amendments								
Do not scale, use figured dimensions only. All dimensions to be verified on site prior to the commencement of any work or the production of any shop drawing. This drawing to be read in conjunction with all related Architect's and Engineer's drawings and any other relevant information.	DRAWING TITLE: PROPOSED FRONT GATE	SCALE: 1:20	DRAWING NUMBER: 256-PL09-B										