


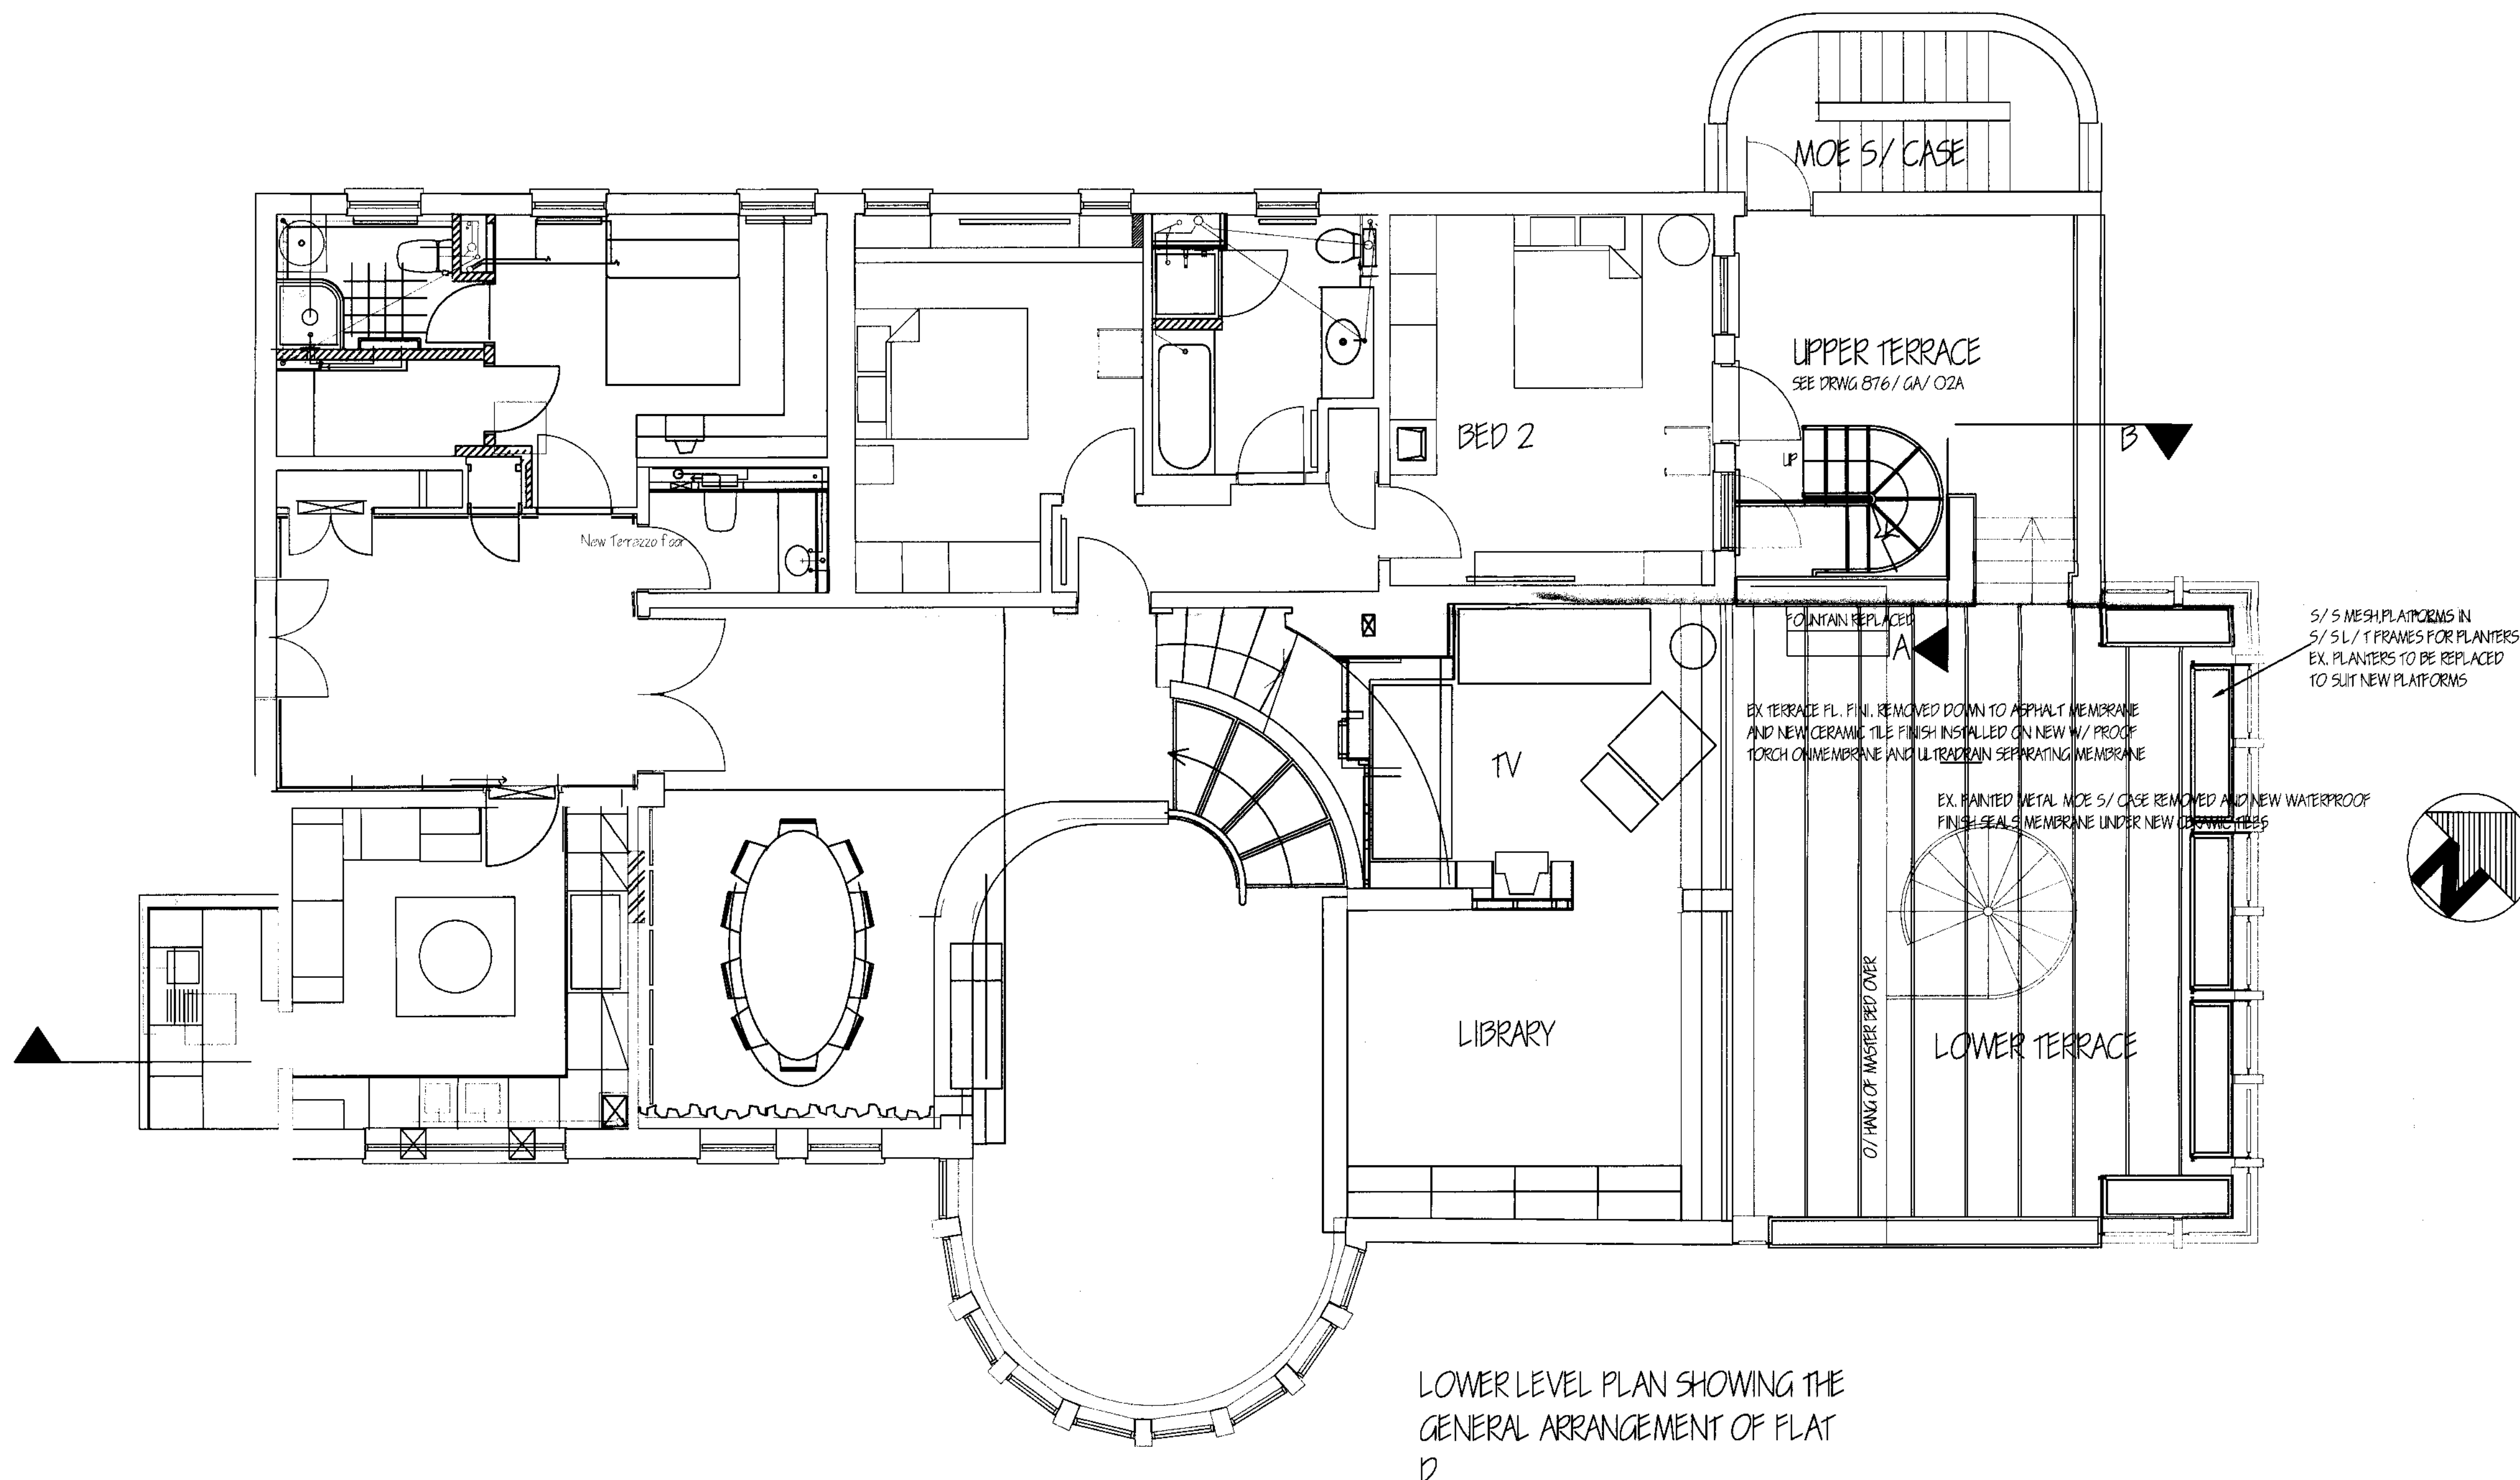

LOWER LEVEL PLAN SHOWING THE
GENERAL ARRANGEMENT OF FLAT
D

Copyright owned by NGA DESIGN	
Do not scale this drawing All dimensions to be checked on site by the contractor.	
NOTES	
Any discrepancies, drawing errors or omissions to be reported to the architect prior to construction.	
All dimensions are in millimeters.	
This drawing is to be read in conjunction with all other relevant engineers/consultants drawings and specifications.	
All construction and materials to comply with current Building and Fire Regulations.	
The contractor shall comply with all relevant current CDM regulations: Codes of Practice for the prevention of fire in construction, sites and buildings undergoing refurbishment, all relevant and current Health & Safety at Work regulations, Code of Welfare Conditions as outlined in the national working rules agreement for the building industry and statutory rules & orders relating to the provision and maintenance of Welfare & Safety measures & amenities for all work people employed on site.	
12-02-08 NOTES UPDATED, TERRACE FL. ALTERED	

NGA

6 Maiden Lane
Covent Garden
London WC2E 7NW

ARCHITECTS
INTERIOR DESIGNERS
PROJECT MANAGERS

tel 0207 836-8256

fax 0207 240-0318

e mail architects@ngadesign.com

Project Name
FLAT D - FIRST FLOOR
MT. TYNDAL - SPANIARDS ROAD
HAMPSTEAD NW3

Client

MR & MRS S EMDEN

Drawing Title

PROPOSED LOWER FLOOR PLAN
SHOWING NEW MOE S/CASE ON
TERRACE
Group NGA

Drawn By BR

Approved BR

Scale 1:50



Date JAN - 08

Job No
876

Drg No
GA01


Rev
A

Original sheet size A1

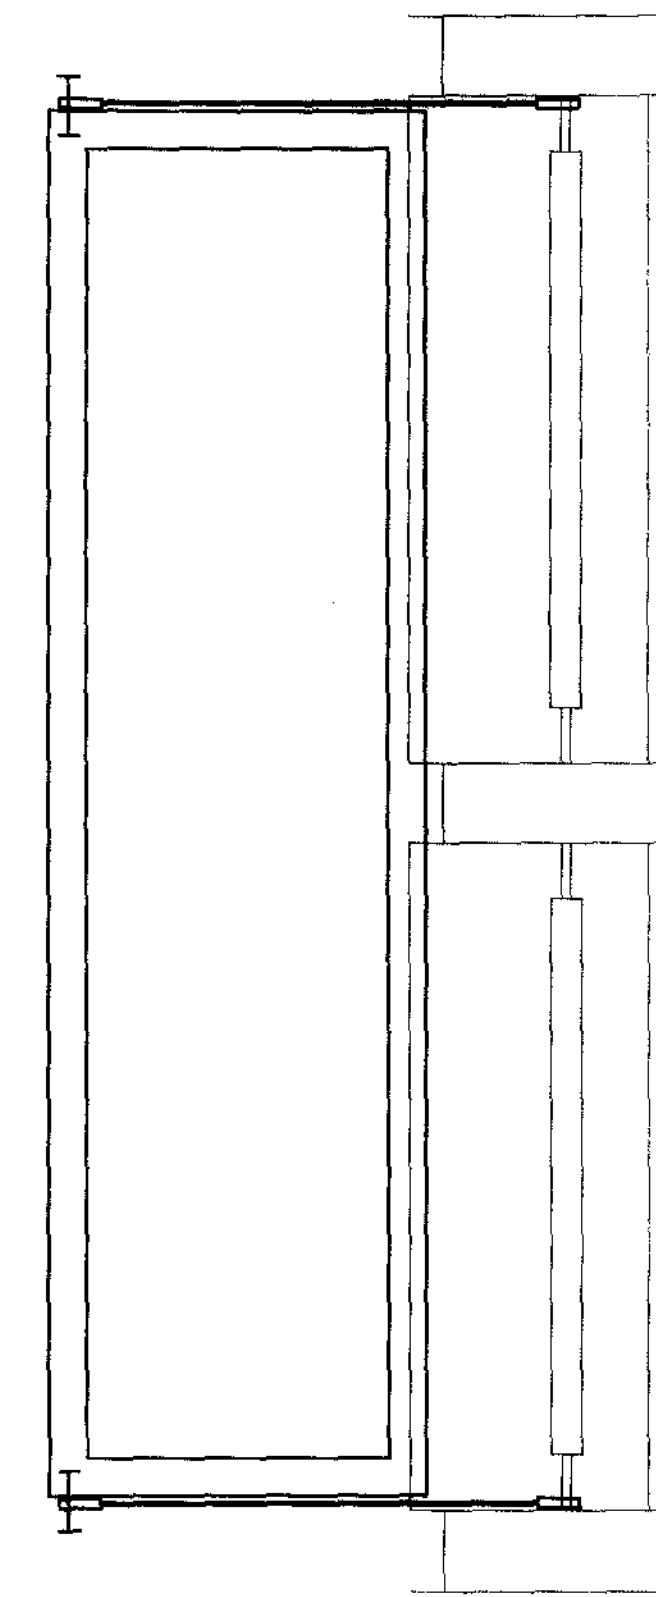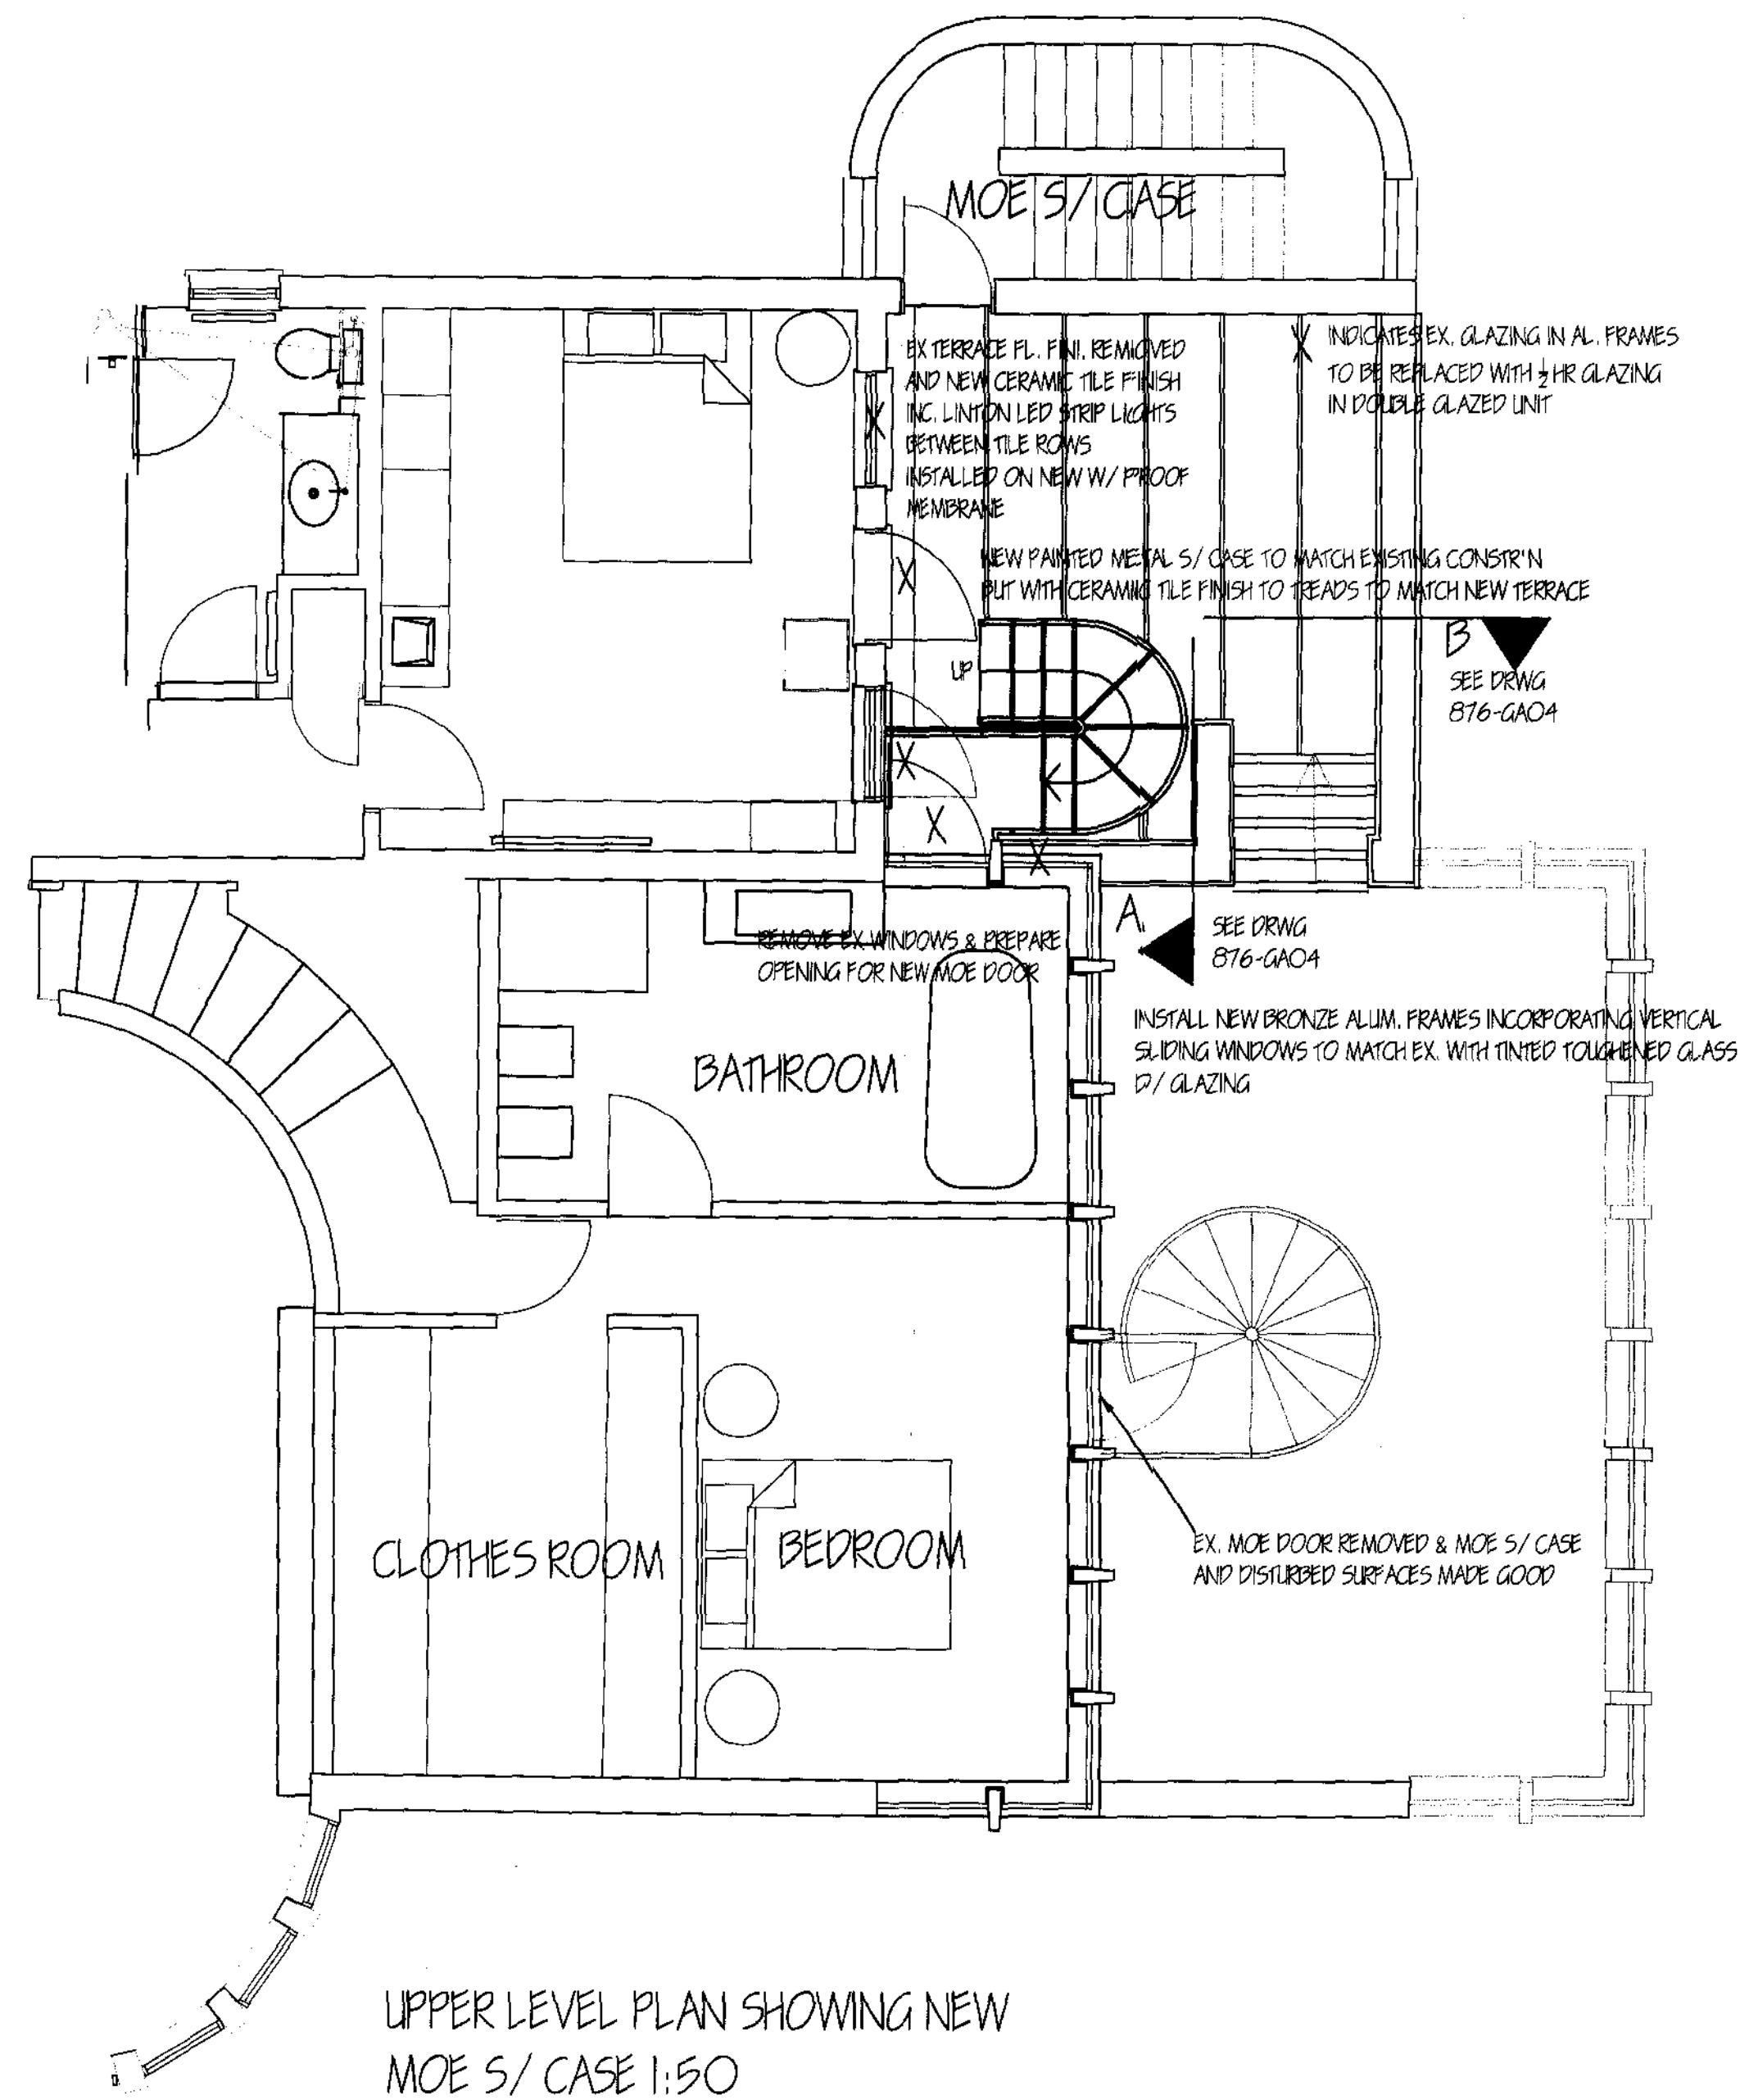

75X50 S/ S L FRAME ON 3 SIDES
WITH 75X50 T RESTING ON EX COPING
INFILLED WITH S/ S EML

PLAN OF NEW 500MM W. PLANTER TRAY

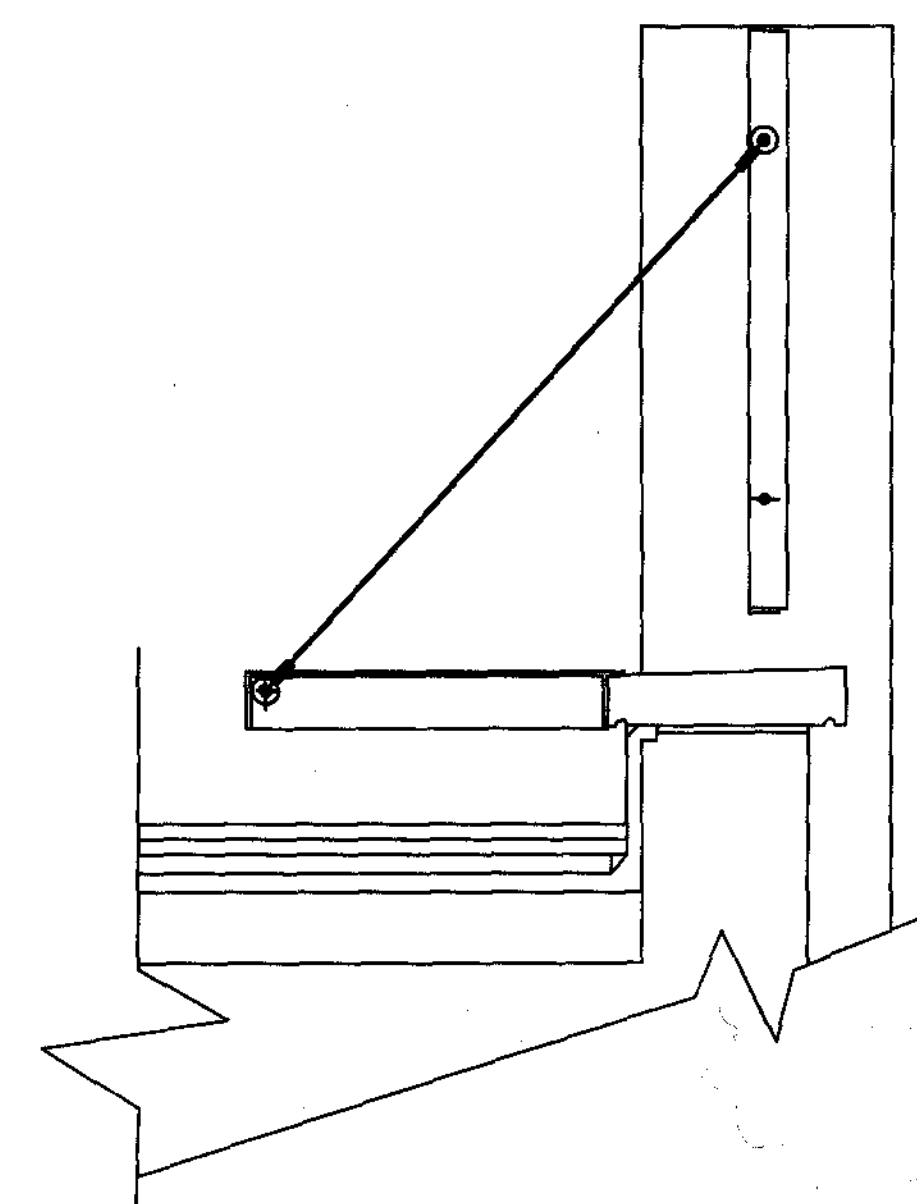

S/ S CABLE WITH EYELET
ENDS SUPPORTS TRAY FROM EX.
BALUSTRADE SUPPORT

SECTION OF NEW PLANTER TRAY 1:10

Copyright owned by NGA DESIGN
Do not scale this drawing.
All dimensions to be checked on site by the contractor.

NOTES

Any discrepancies, drawing errors or omissions to be reported to the architect prior to construction.

All dimensions are in millimeters.

This drawing is to be read in conjunction with all other relevant engineers/consultants drawings and specifications.

All construction and materials to comply with current Building and Fire Regulations.

The contractor shall comply with all relevant current CDM regulations, Codes of Practice for the prevention of fire in construction, sites and buildings undergoing refurbishment, all relevant and current Health & Safety at Work regulations, Code of Welfare Conditions as outlined in the national working rules agreement for the building industry and statutory rules & orders relating to the provision and maintenance of Welfare & Safety measures & amenities for all work people employed on site.

12-02-08	TERRACE TILE SHOWN, NOTES A
----------	--------------------------------

NGA

6 Maiden Lane
Covent Garden
London WC2E 7NW
ARCHITECTS
INTERIOR DESIGNERS
PROJECT MANAGERS
tel 0207 836-8256
fax 0207 240-0318
e mail architects@ngadesign.com

Project Name
**FLAT D - FIRST FLOOR
MT. TYNDAL - SPANIARDS ROAD
HAMPSTEAD NW3**

Client
MR & MRS S EMDEN


Drawing Title
**PROPOSED UPPER FLOOR PLAN
SHOWING NEW MOE S/CASE ON
UPPER TERR. & PLANTER TRAY**

NGA
Drawn By **BR** Approved **BR**

Scale **1:50 & 1:10** Date **JAN - 08**

Job No 876	Drg No GA02	Rev A
----------------------	-----------------------	-----------------


Original sheet size A1

 

NEW ELEVATION TO FLAT D 1:50
SHOWING NEW M O E STAIRCASE



EXISTING ELEVATION TO FLATS A
AND D 1:50

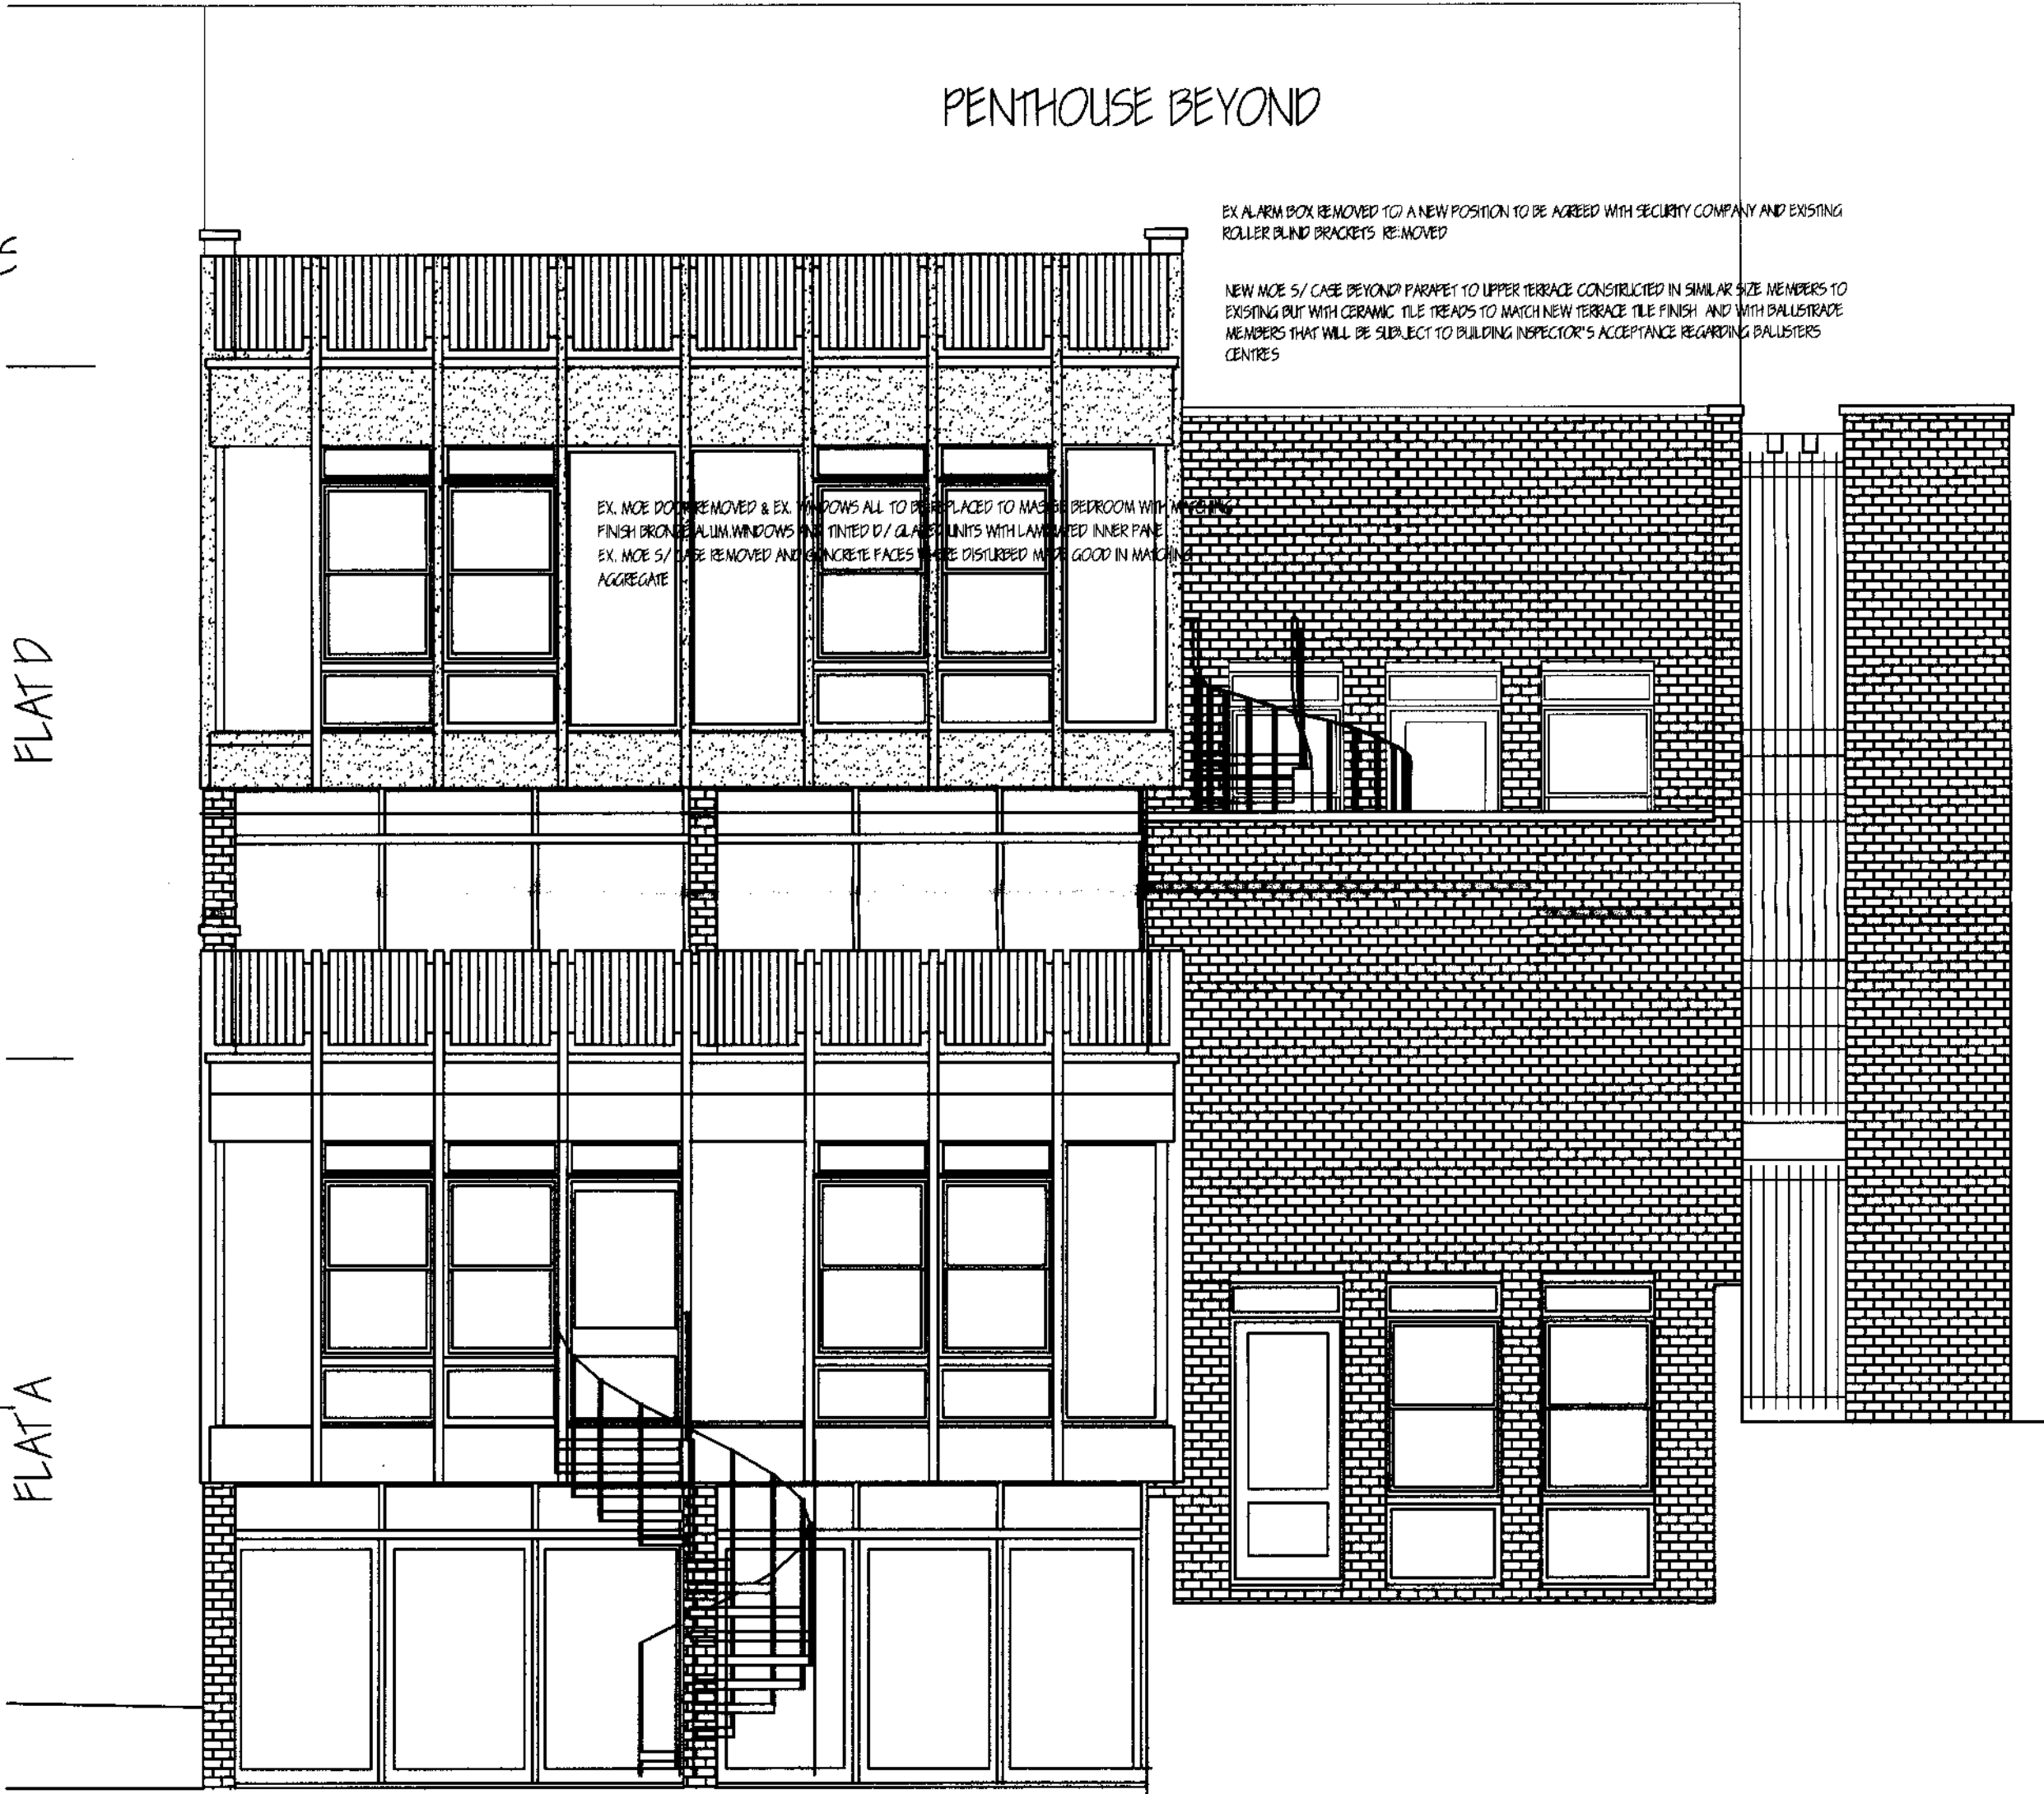

NEW ELEVATION TO FLAT D 1:50
SHOWING NEW M O E STAIRCASE

Copyright owned by **NGA DESIGN**
Do not scale this drawing
All dimensions to be checked on site by the contractor.

NOTES

Any discrepancies, drawing errors or omissions to be reported to the architect prior to construction.

All dimensions are in millimeters.

This drawing is to be read in conjunction with all other relevant engineers/consultants drawings and specifications.

All construction and materials to comply with current Building and Fire Regulations.

The contractor shall comply with all relevant current CDM regulations, Codes of Practice for the prevention of fires in construction, sites and buildings undergoing refurbishment, all relevant and current Health & Safety at Work regulations, Code of Welfare Conditions as outlined in the national working rules agreement for the building industry and statutory rules & orders relating to the provision and maintenance of Welfare & Safety measures & amenities for all work people employed on site.

12-02-08 NOTES UPDATED

A

NGA

6 Maiden Lane
Covent Garden
London WC2E 7NW

ARCHITECTS
INTERIOR DESIGNERS
PROJECT MANAGERS

tel 0207 836-8256

fax 0207 240-0318

e mail architects@ngadesign.com

Project Name

FLAT D - FIRST FLOOR
MT. TYNDAL - SPANIARDS ROAD
HAMPSTEAD NW3

Client

MR & MRS S EMDEN

Drawing Title

EX. & NEW ELEVATIONS SHOWING
NEW MOE S/CASE ON UPPER
TERRACE
Group NGA

Drawn By BR

Approved BR

Scale 1:50

Date JAN - 08

Job No

876


Drg No


GA03

Rev

A


Original sheet size A1

 

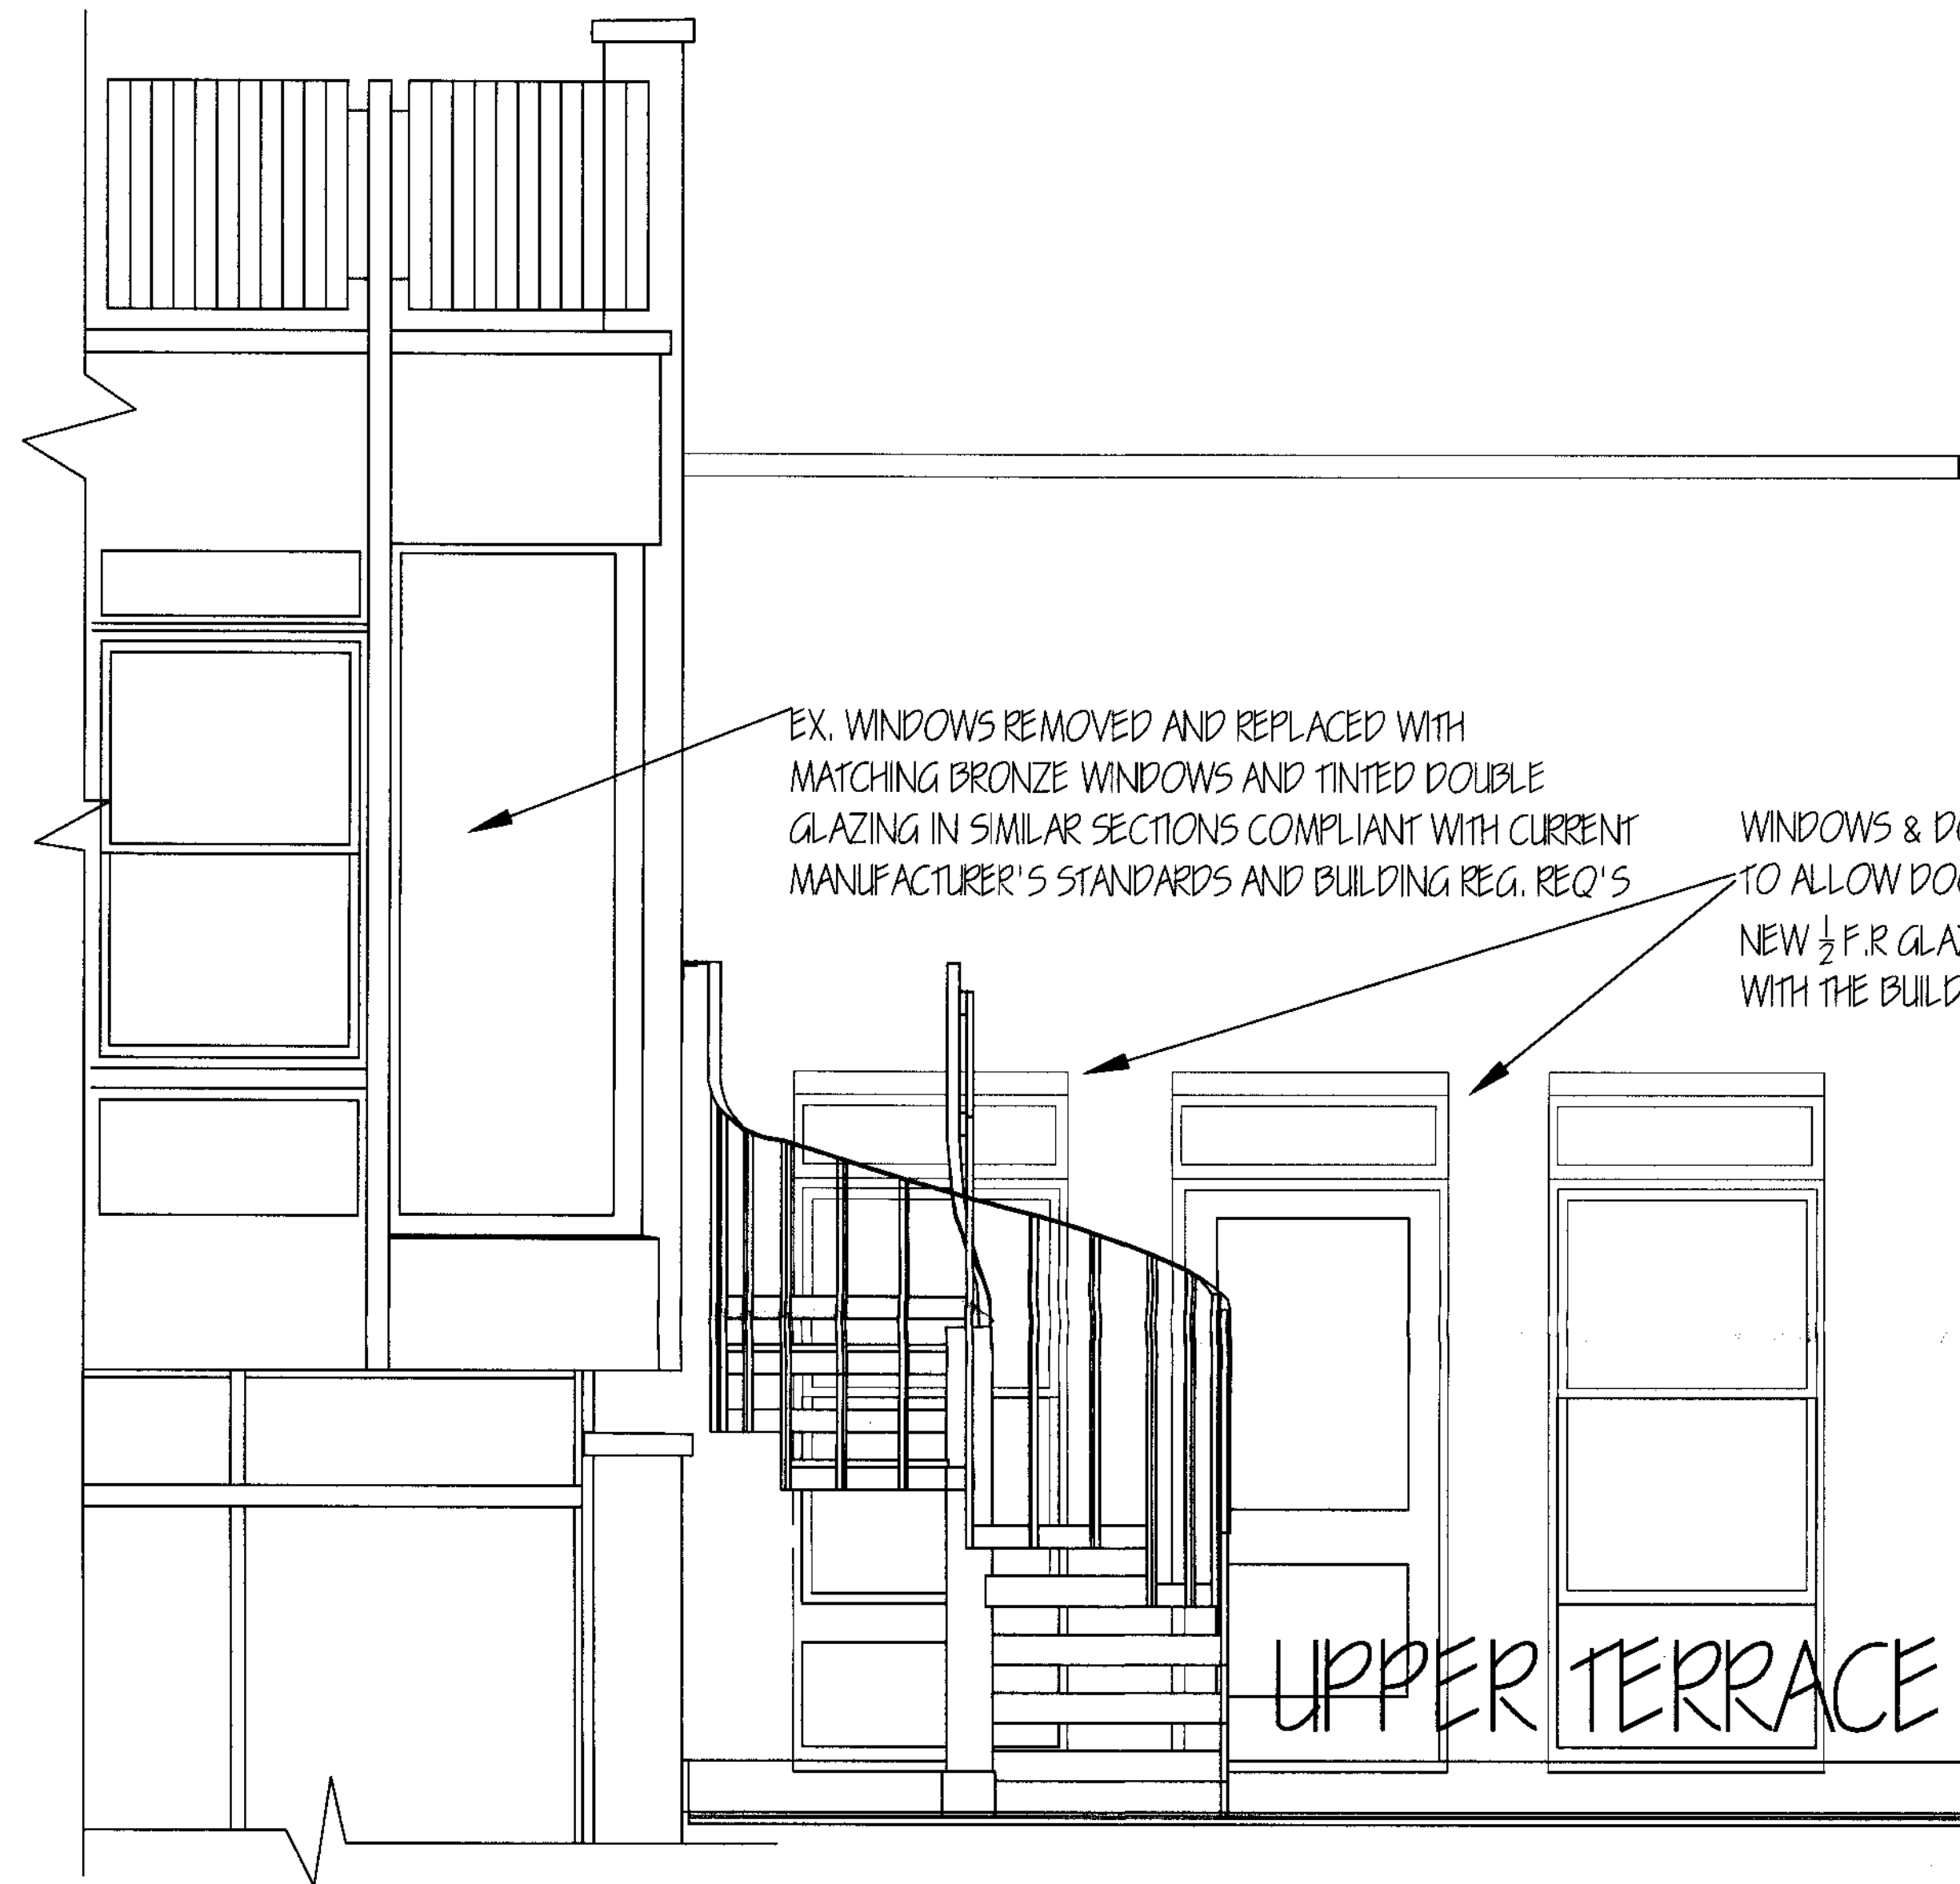


NEW MOE S/CASE USING 40X6 CONVEX H/ RAIL & 22MM BALUSTERS ALL IN PAINTED FINISH WITH TREADS FRAMED UP IN 75 L TO 3 SIDES & 100X75 L TO SIDE BELOW RISER & INFILLED WITH CONC SLAB FINISHED IN CERAMIC TILES TO MATCH TERRACE

SECTION A 1:20

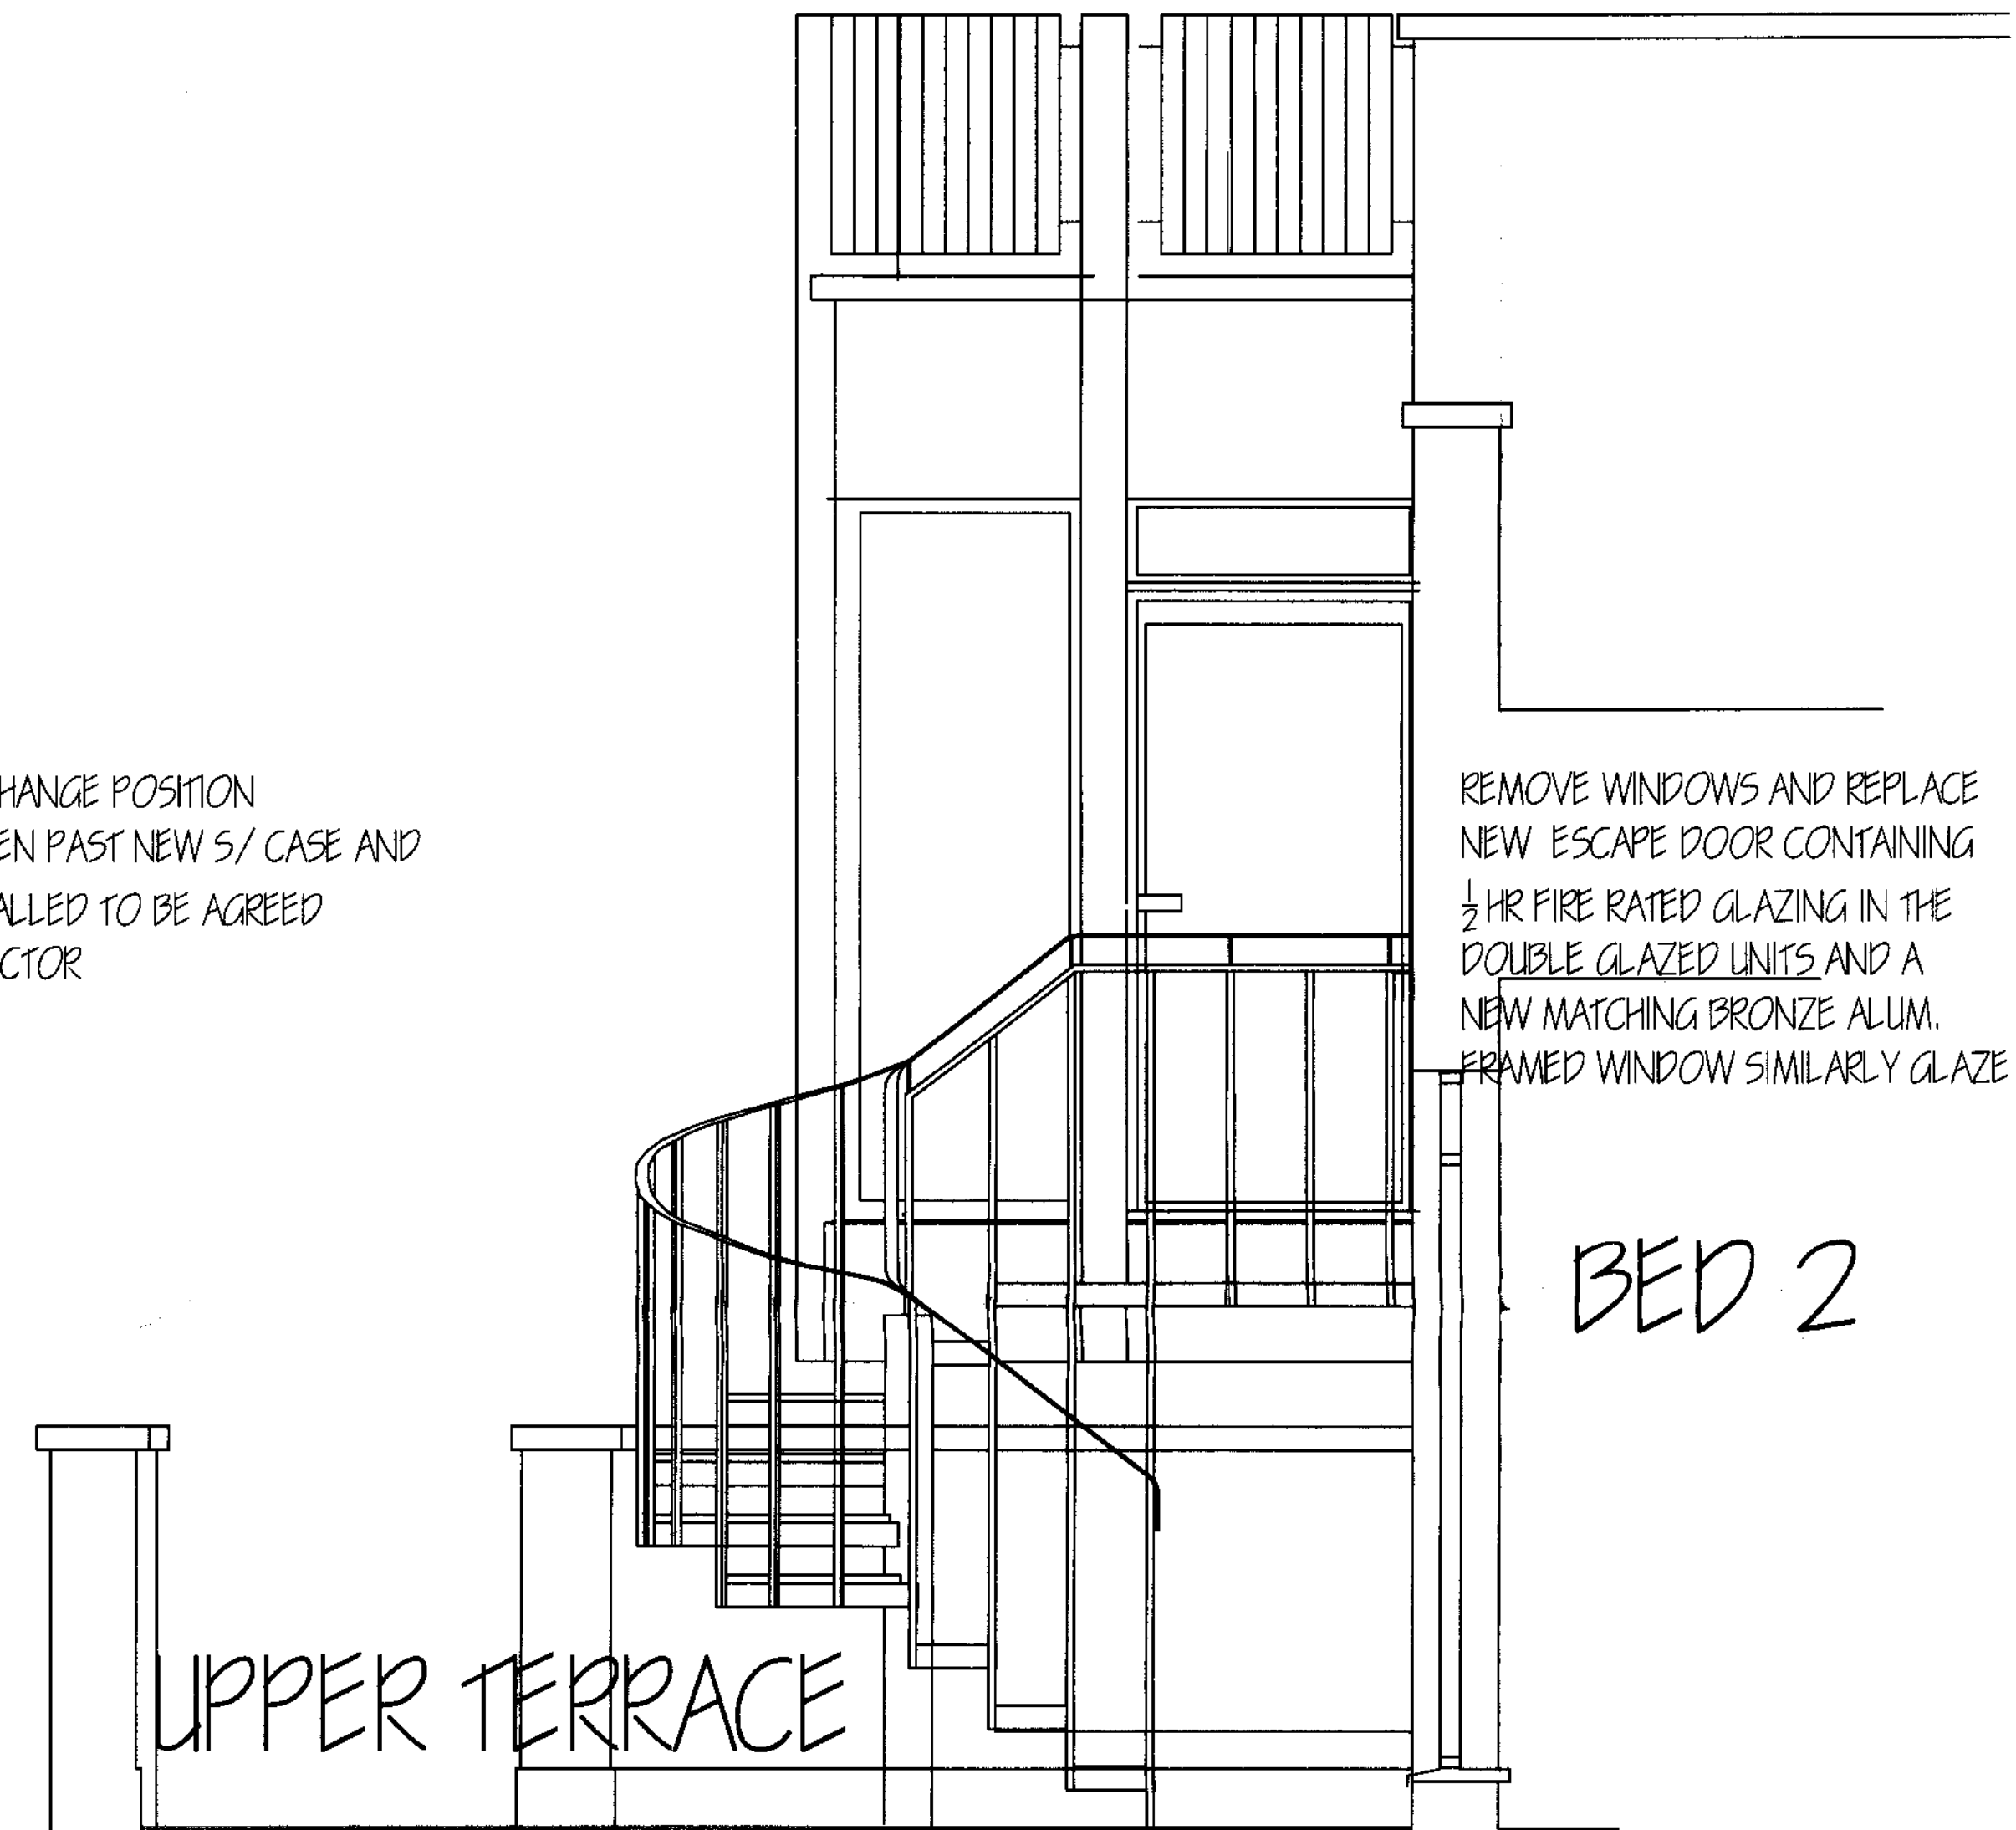

UPPER TERRACE FLOOR FINISH REMOVED WITH PAVIORS BENEATH AND EXPOSED ASPHALTE PREPARED TO RECEIVE AXTER SINGLE W/ PROOF TORCH ON MEMBRANE, FOLLOWED BY MASTIC BONDED UL-TRADRAIN MEMBRANE AND FLEXIBLE CEMENT ADHESIVE BONDED CERAMIC TILES. SKIRTINGS TO BE PAINTED WITH ALUMINIUM REFLECTIVE PAINT WHERE EXPOSED BENEATH A NEW LEAD FLASHING

SECTION B 1:20

 

Copyright owned by NGA DESIGN
Do not scale this drawing
All dimensions to be checked on site by the contractor.

NOTES

Any discrepancies, drawing errors or omissions to be reported to the architect prior to construction.

All dimensions are in millimeters.

This drawing is to be read in conjunction with all other relevant engineers/consultants drawings and specifications.

All construction and materials to comply with current Building and Fire Regulations.

The contractor shall comply with all relevant current CDM regulations, Code of Practice for the prevention of fires in construction, sites and buildings undergoing refurbishment, all relevant and current Health & Safety at Work regulations, Code of Welfare Conditions as outlined in the national working rules agreement for the building industry and statutory rules & orders relating to the provision and maintenance of Welfare & Safety measures & amenities for all work people employed on site.

12-02-08
A

NOTES UPDATED, TRANSOME OMITTED ON DOOR

NGA

6 Maiden Lane
Covent Garden
London WC2E 7NW

ARCHITECTS
INTERIOR DESIGNERS
PROJECT MANAGERS

tel 0207 836-8256
fax 0207 240-0318
e mail architects@ngadesign.com

Project Name
FLAT D - FIRST FLOOR
MT. TYNDAL - SPANIARDS ROAD
HAMPSTEAD NW3

Client
MR & MRS S EMDEN

Drawing Title
NEW SECTION A & B SHOWING NEW
MOE S/CASE ON UPPER TERRACE

Group
NGA

Drawn By BR
Scale 1:20

Approved BR
Date JAN - 08

Job No
878

Drg No
GA04

Rev
A

Original sheet size A1