


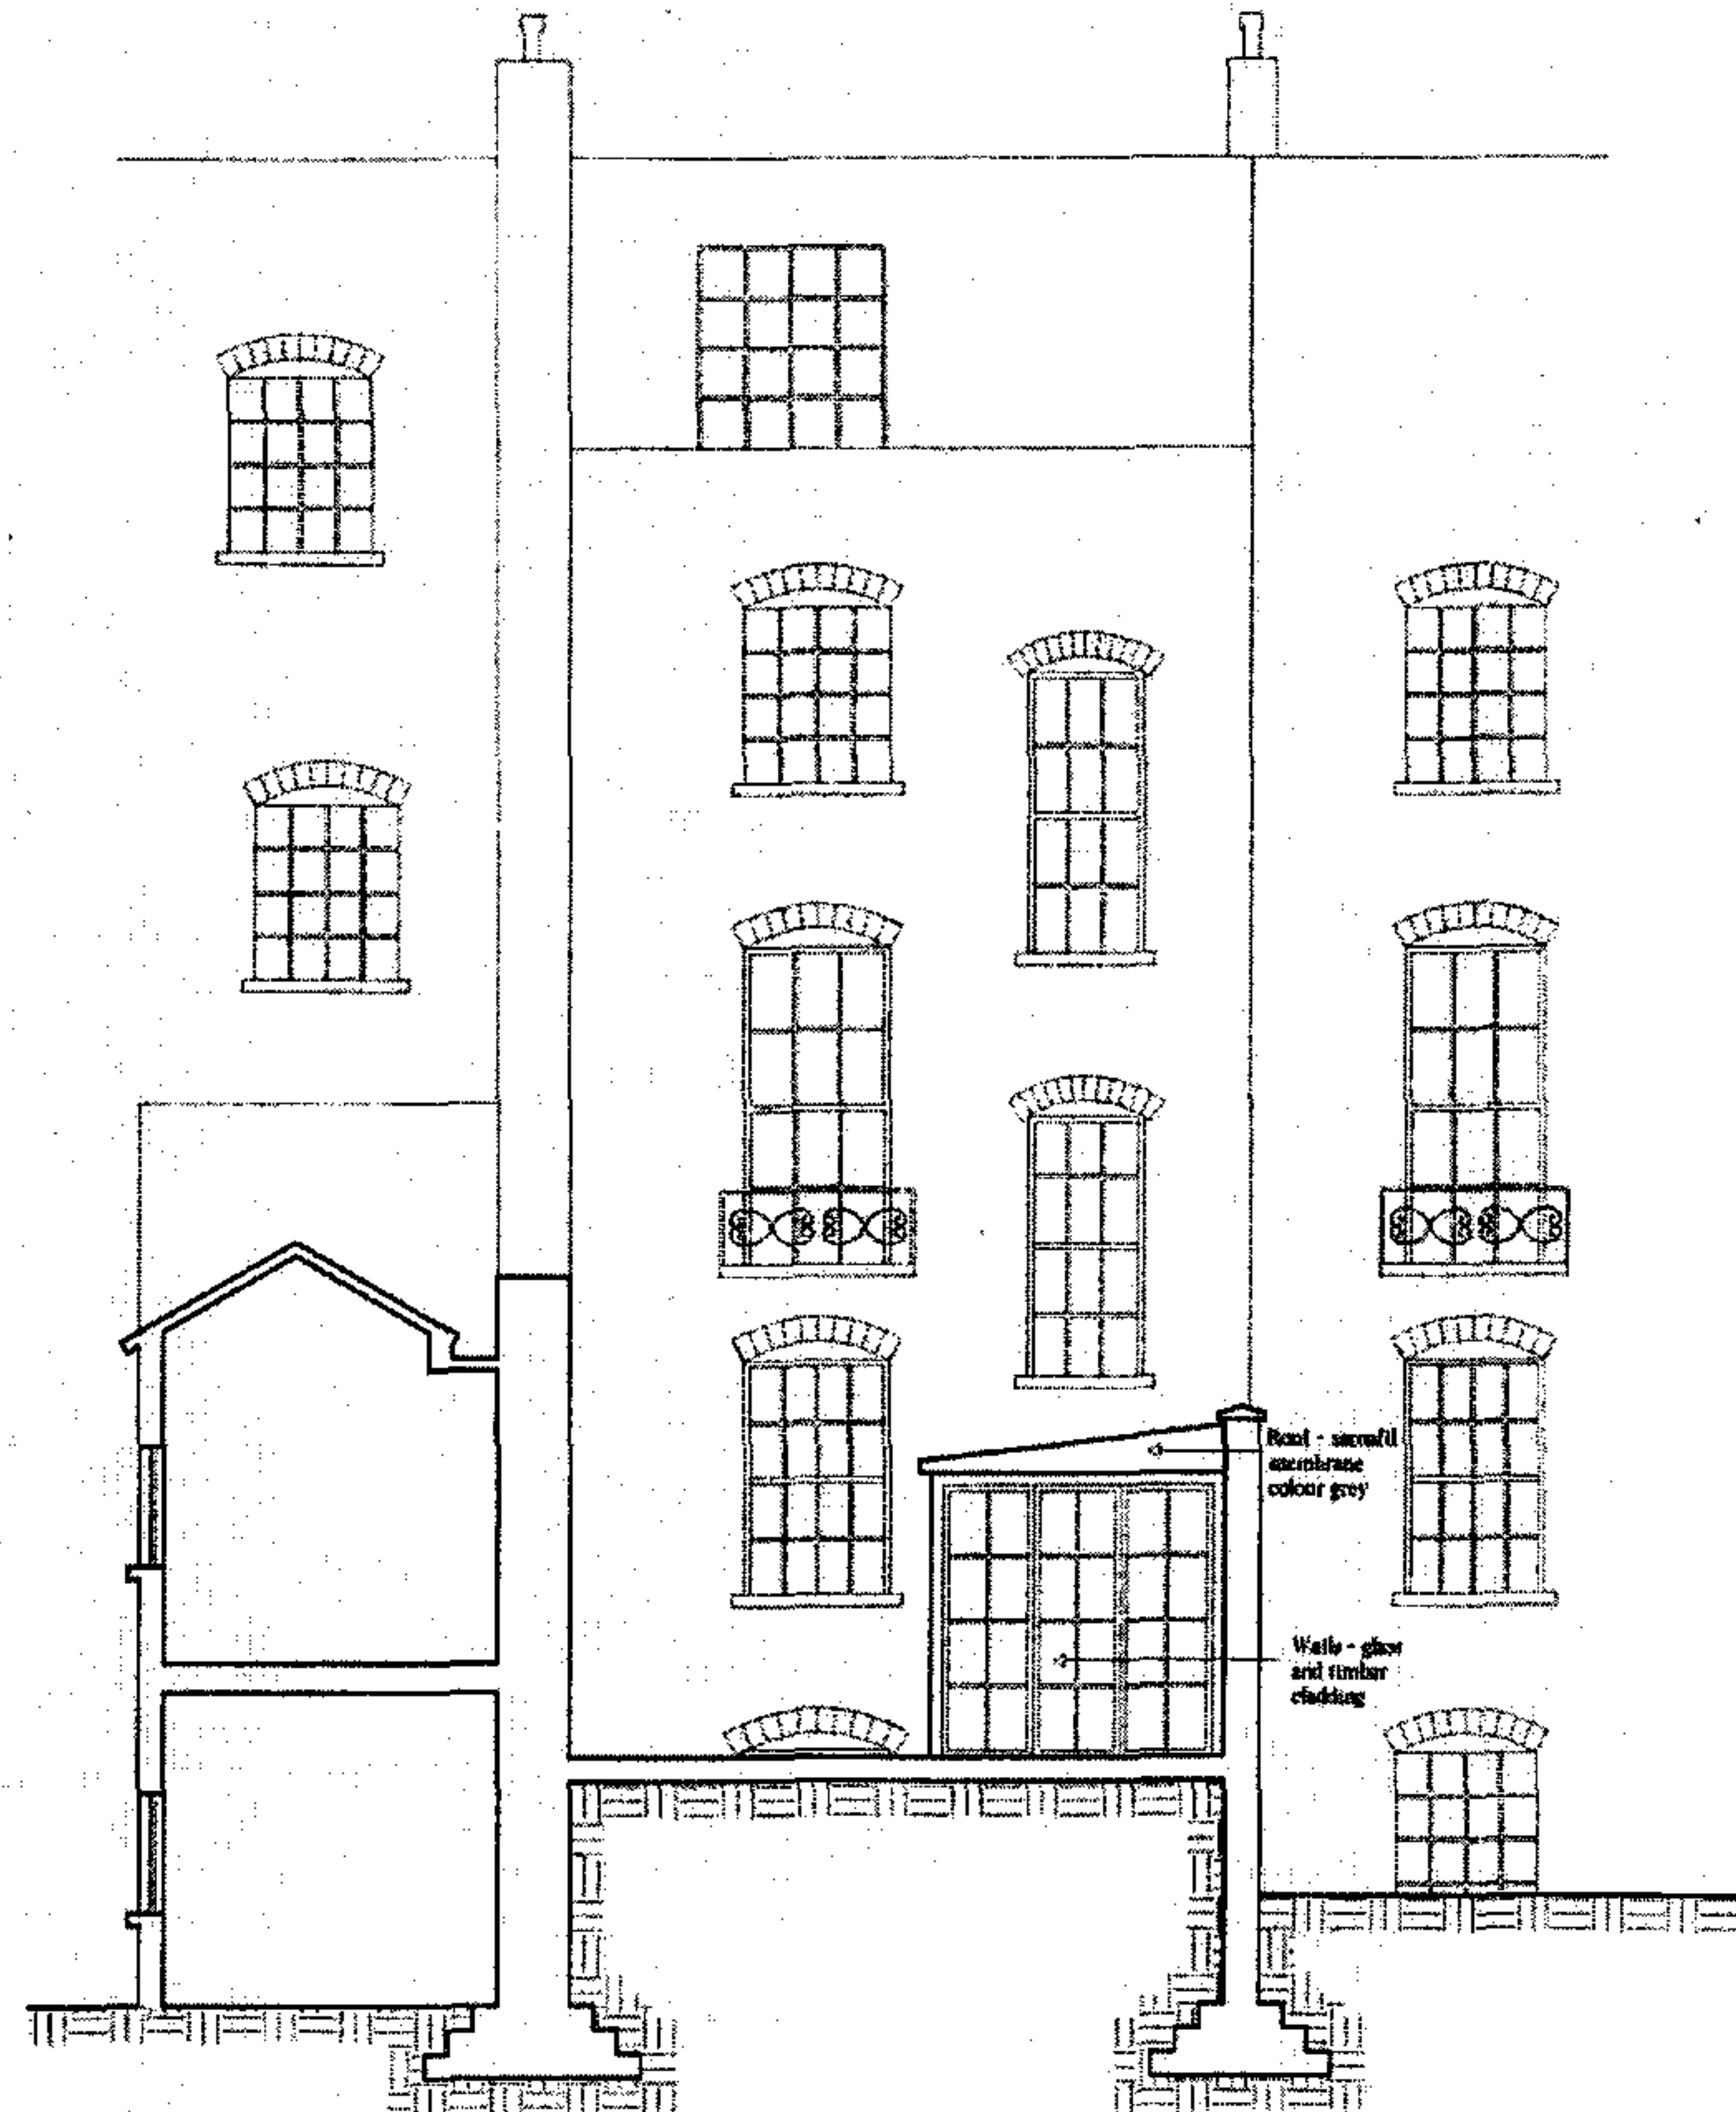

Back elevation of new extension

TBB ARCHITECTS

114 ALBERT STREET, LONDON, W1R 3AL
 020 7460 0470 Fax 020 7467 9120

NOTE

RECEIVED
 11 FEB 2008

PROJECT

Remodelling & Extension of
 22-A Mornington Crescent
 House

DRAWING TITLE

Back elevation of
 new extension

SCALE


1:100

NUMBER

MCP/05

PAPER SIZE


A4

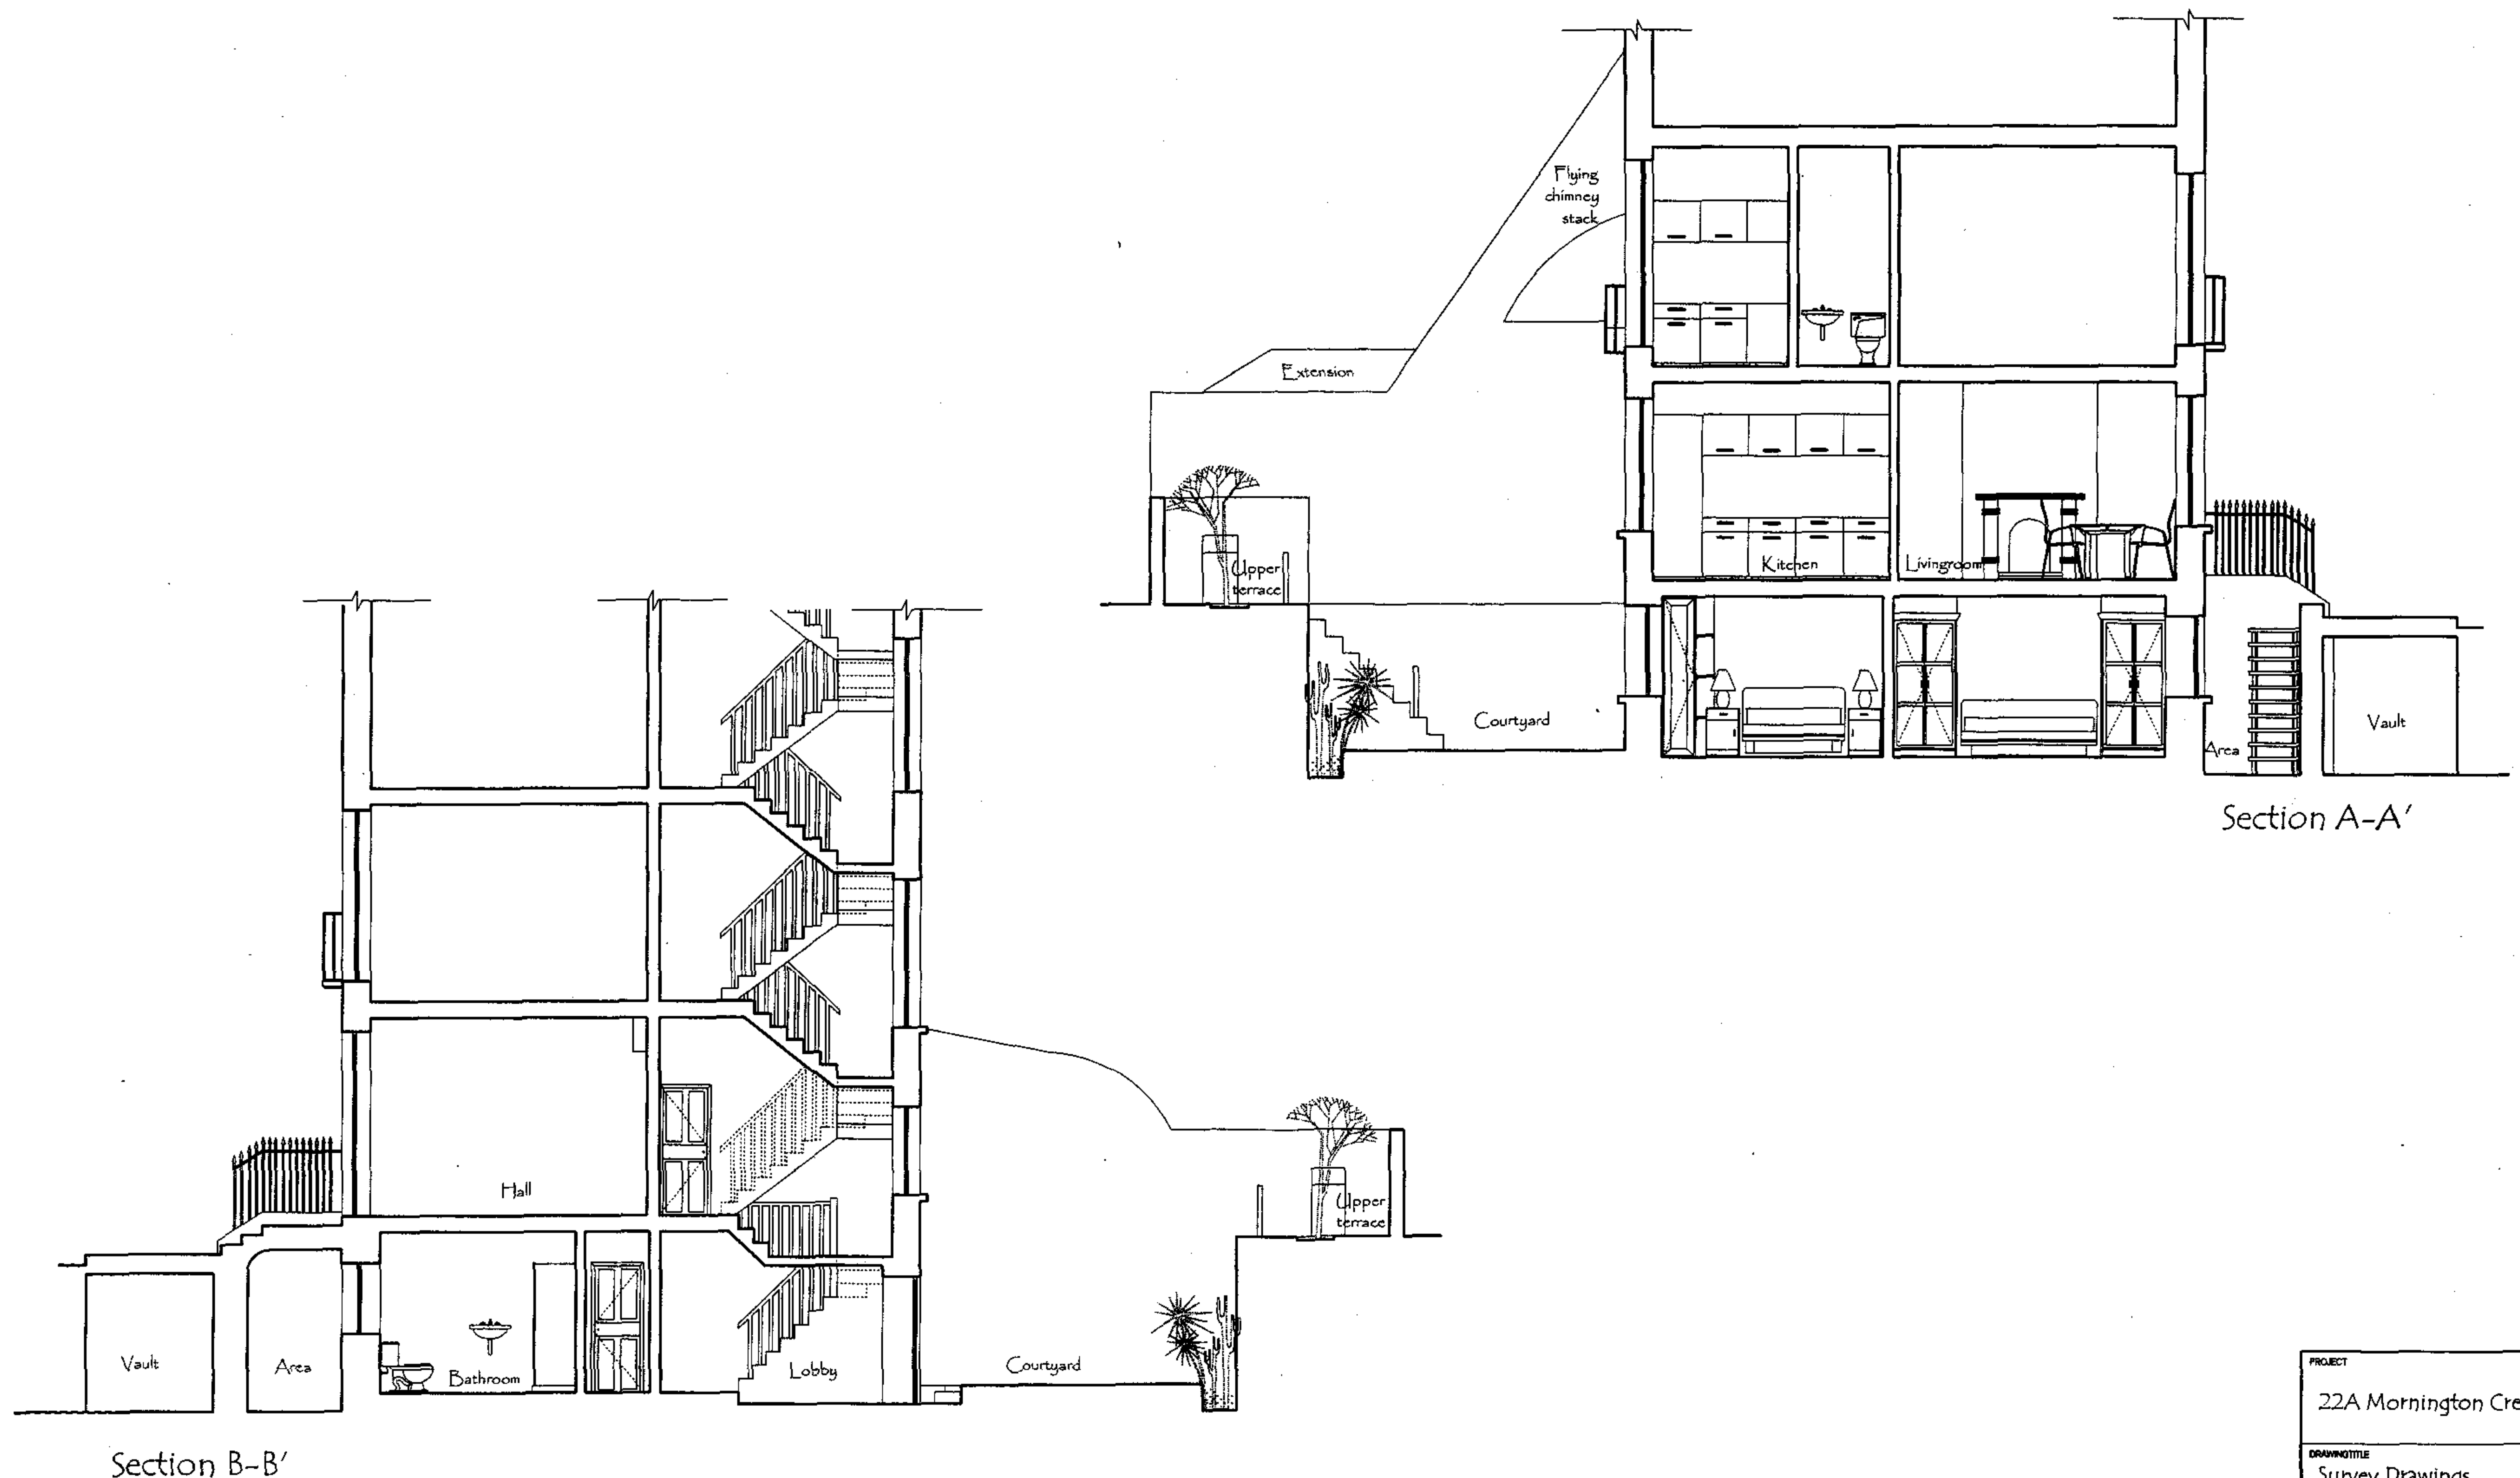


Section A-A'

Section B-B'

PROJECT	
22A Mornington Crescent	
DRAWING TITLE	
Survey Drawings	
Section A-A' & Section B-B'	
SCALE 1:100	
NUMBER	Revision
MCS-03	
TBD ARCHITECTS	
11A ALBERT STREET, LONDON, NW1 7AE	
ph: 020 7489 8916 fax: 020 7267 7929	


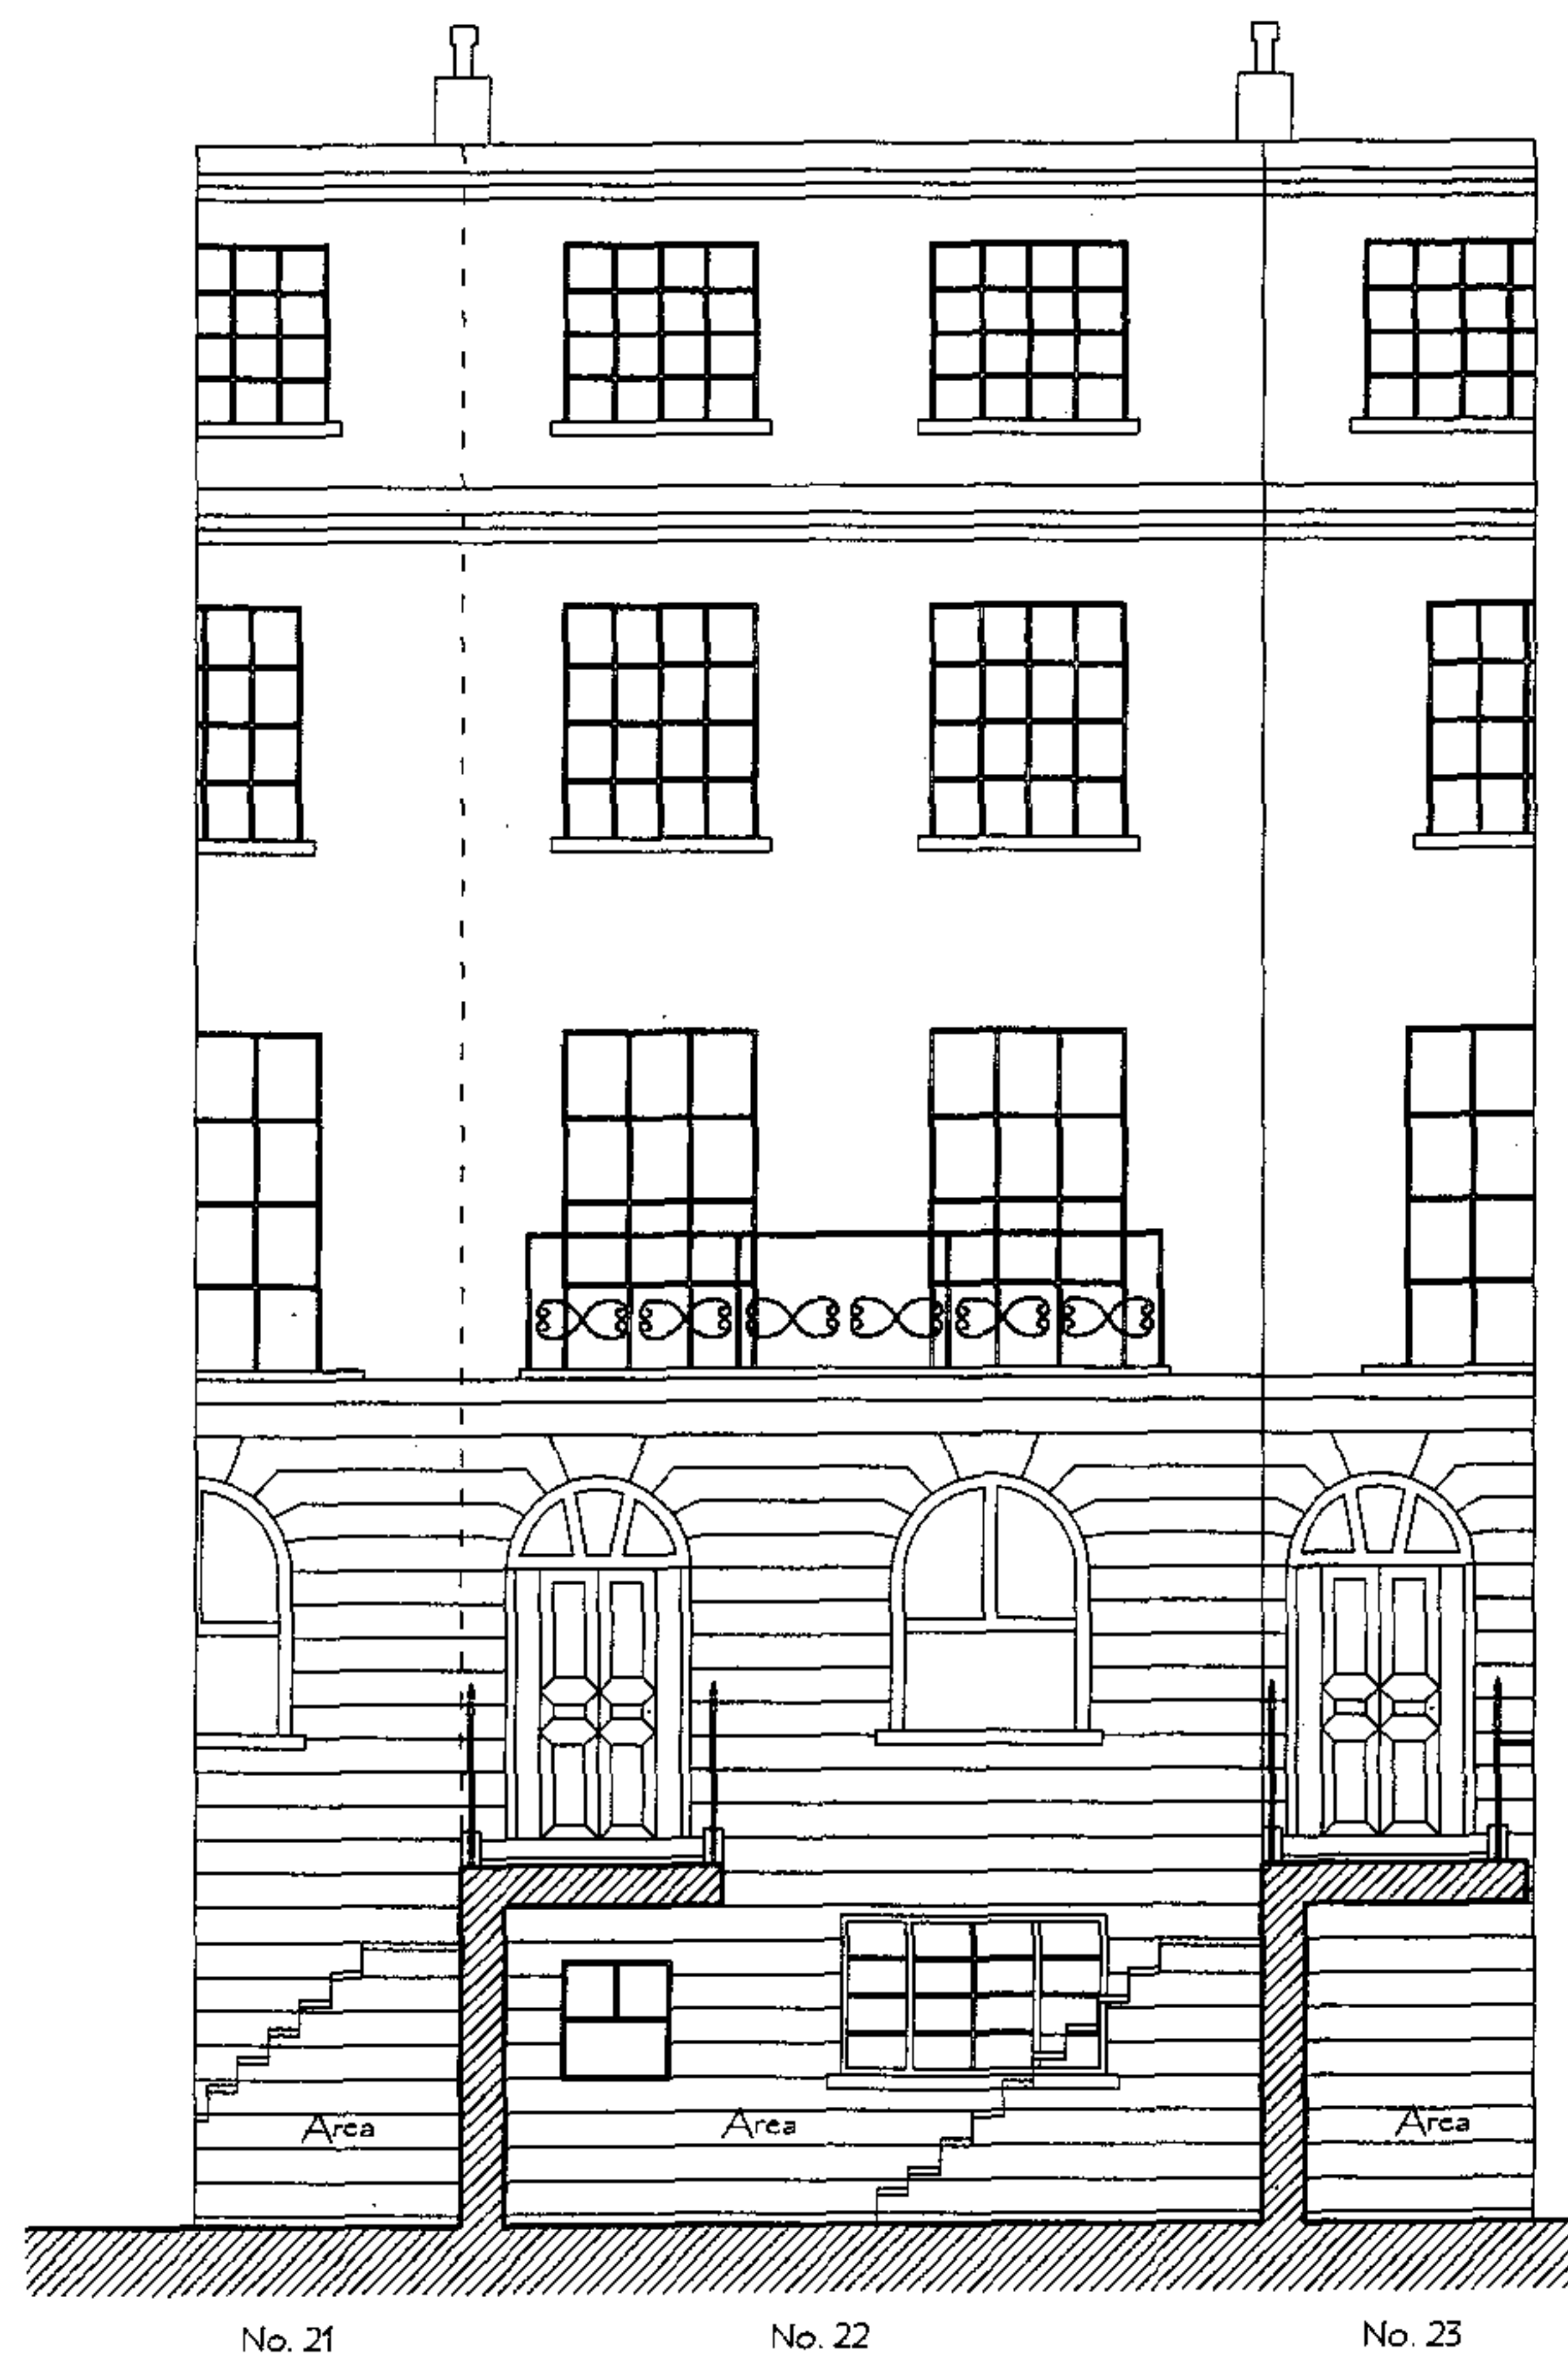


Front Elevation

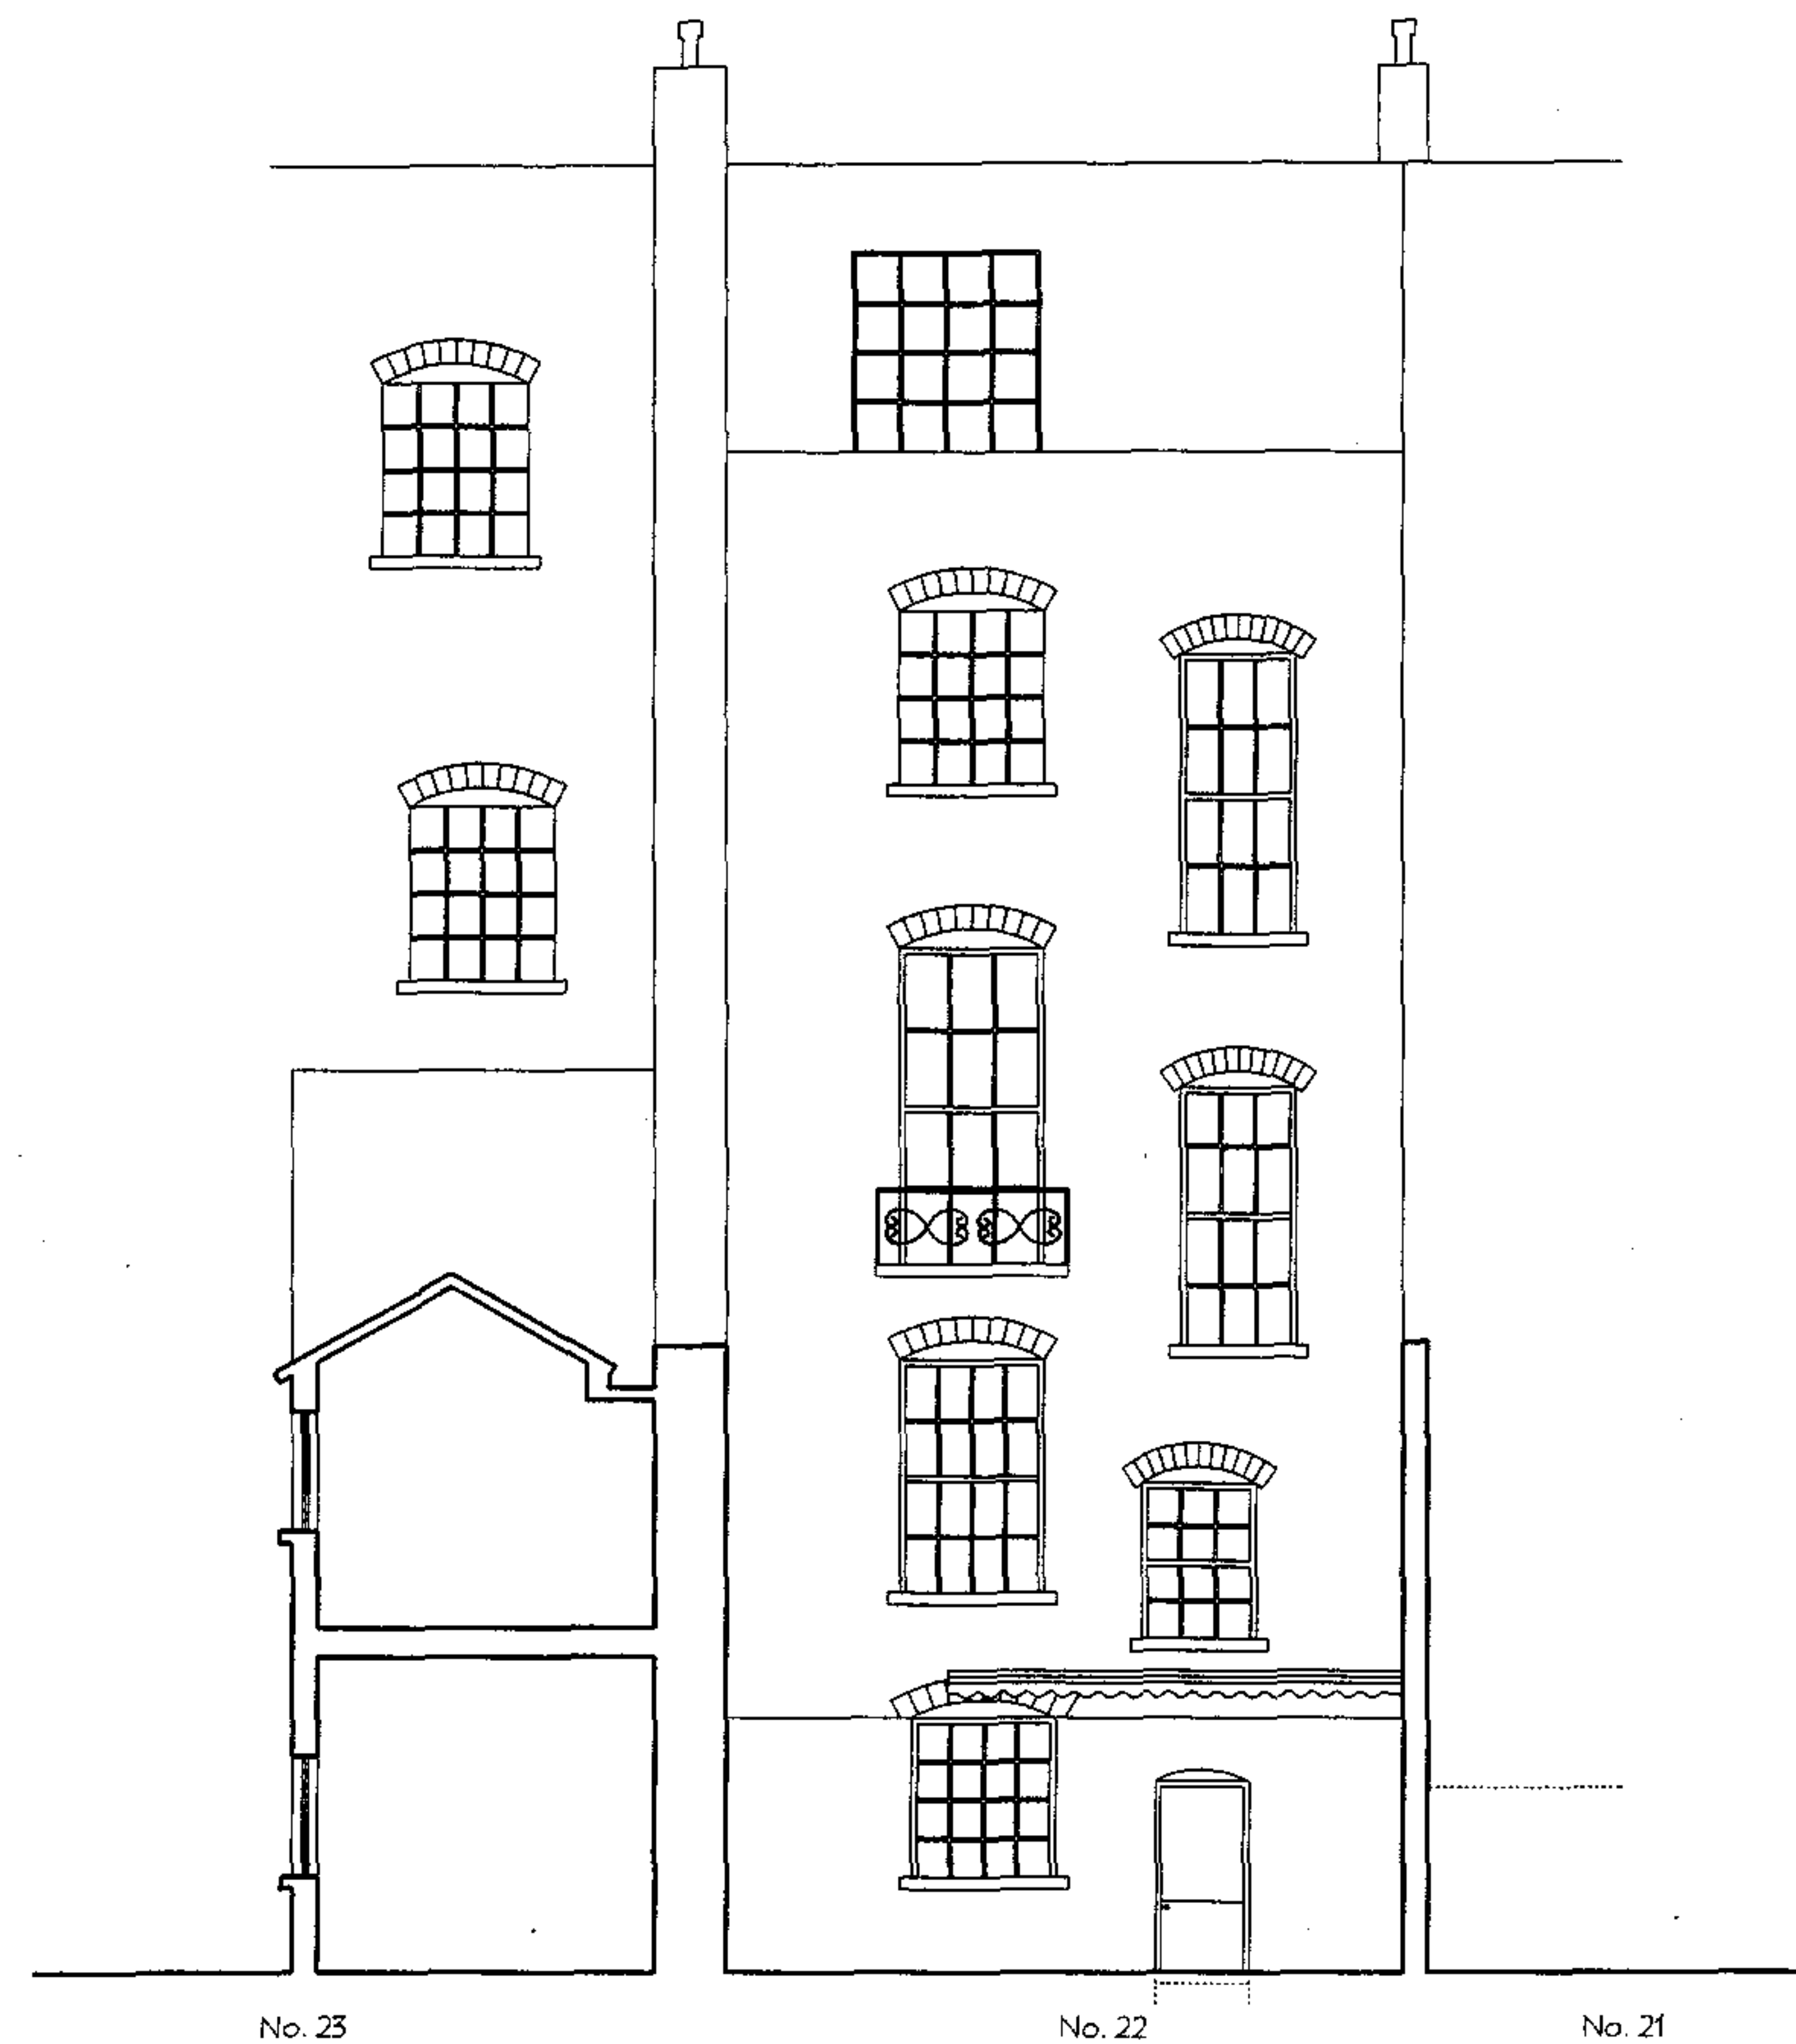


Rear Elevation


PROJECT	
22A Mornington Crescent	
DRAWING TITLE	
Survey Drawings	
Front & Rear Elevations	
SCALE 1:100	
NUMBER	Revision
MCS-04	
TBD ARCHITECTS	
114 ALBERT STREET, LONDON, NW1 7NE	
ph: 020 7485 8976 fax: 020 7267 7529	

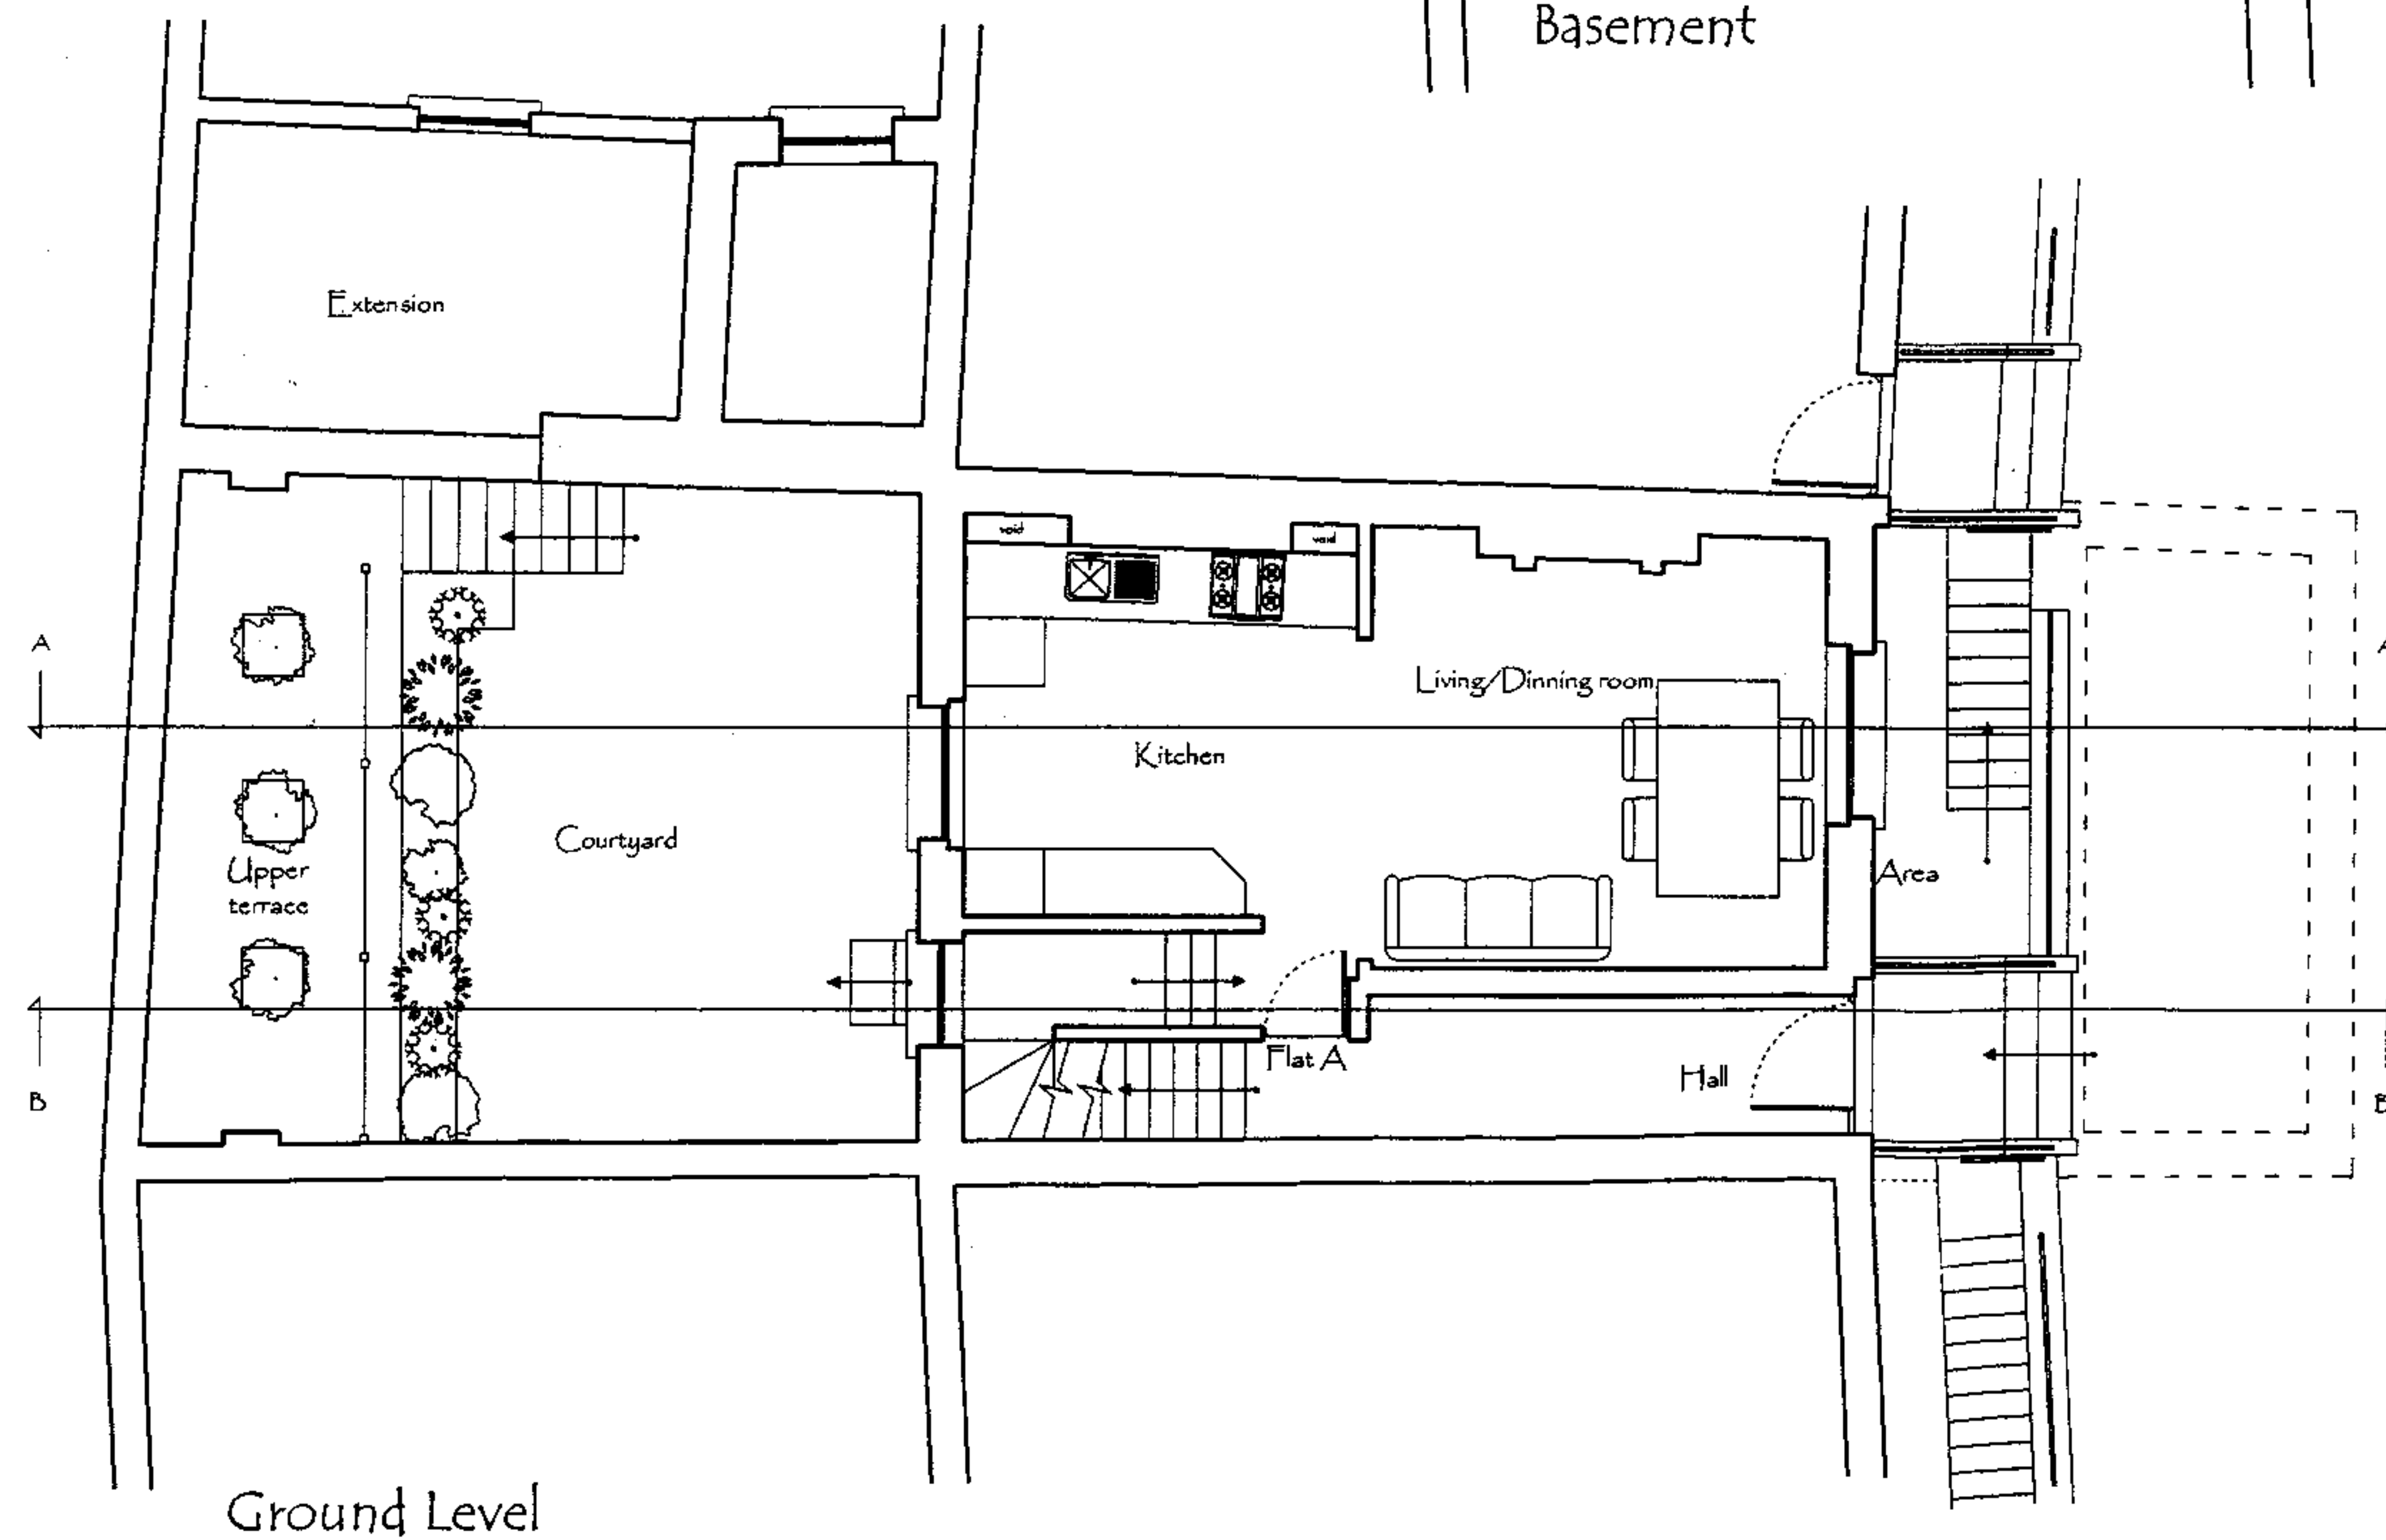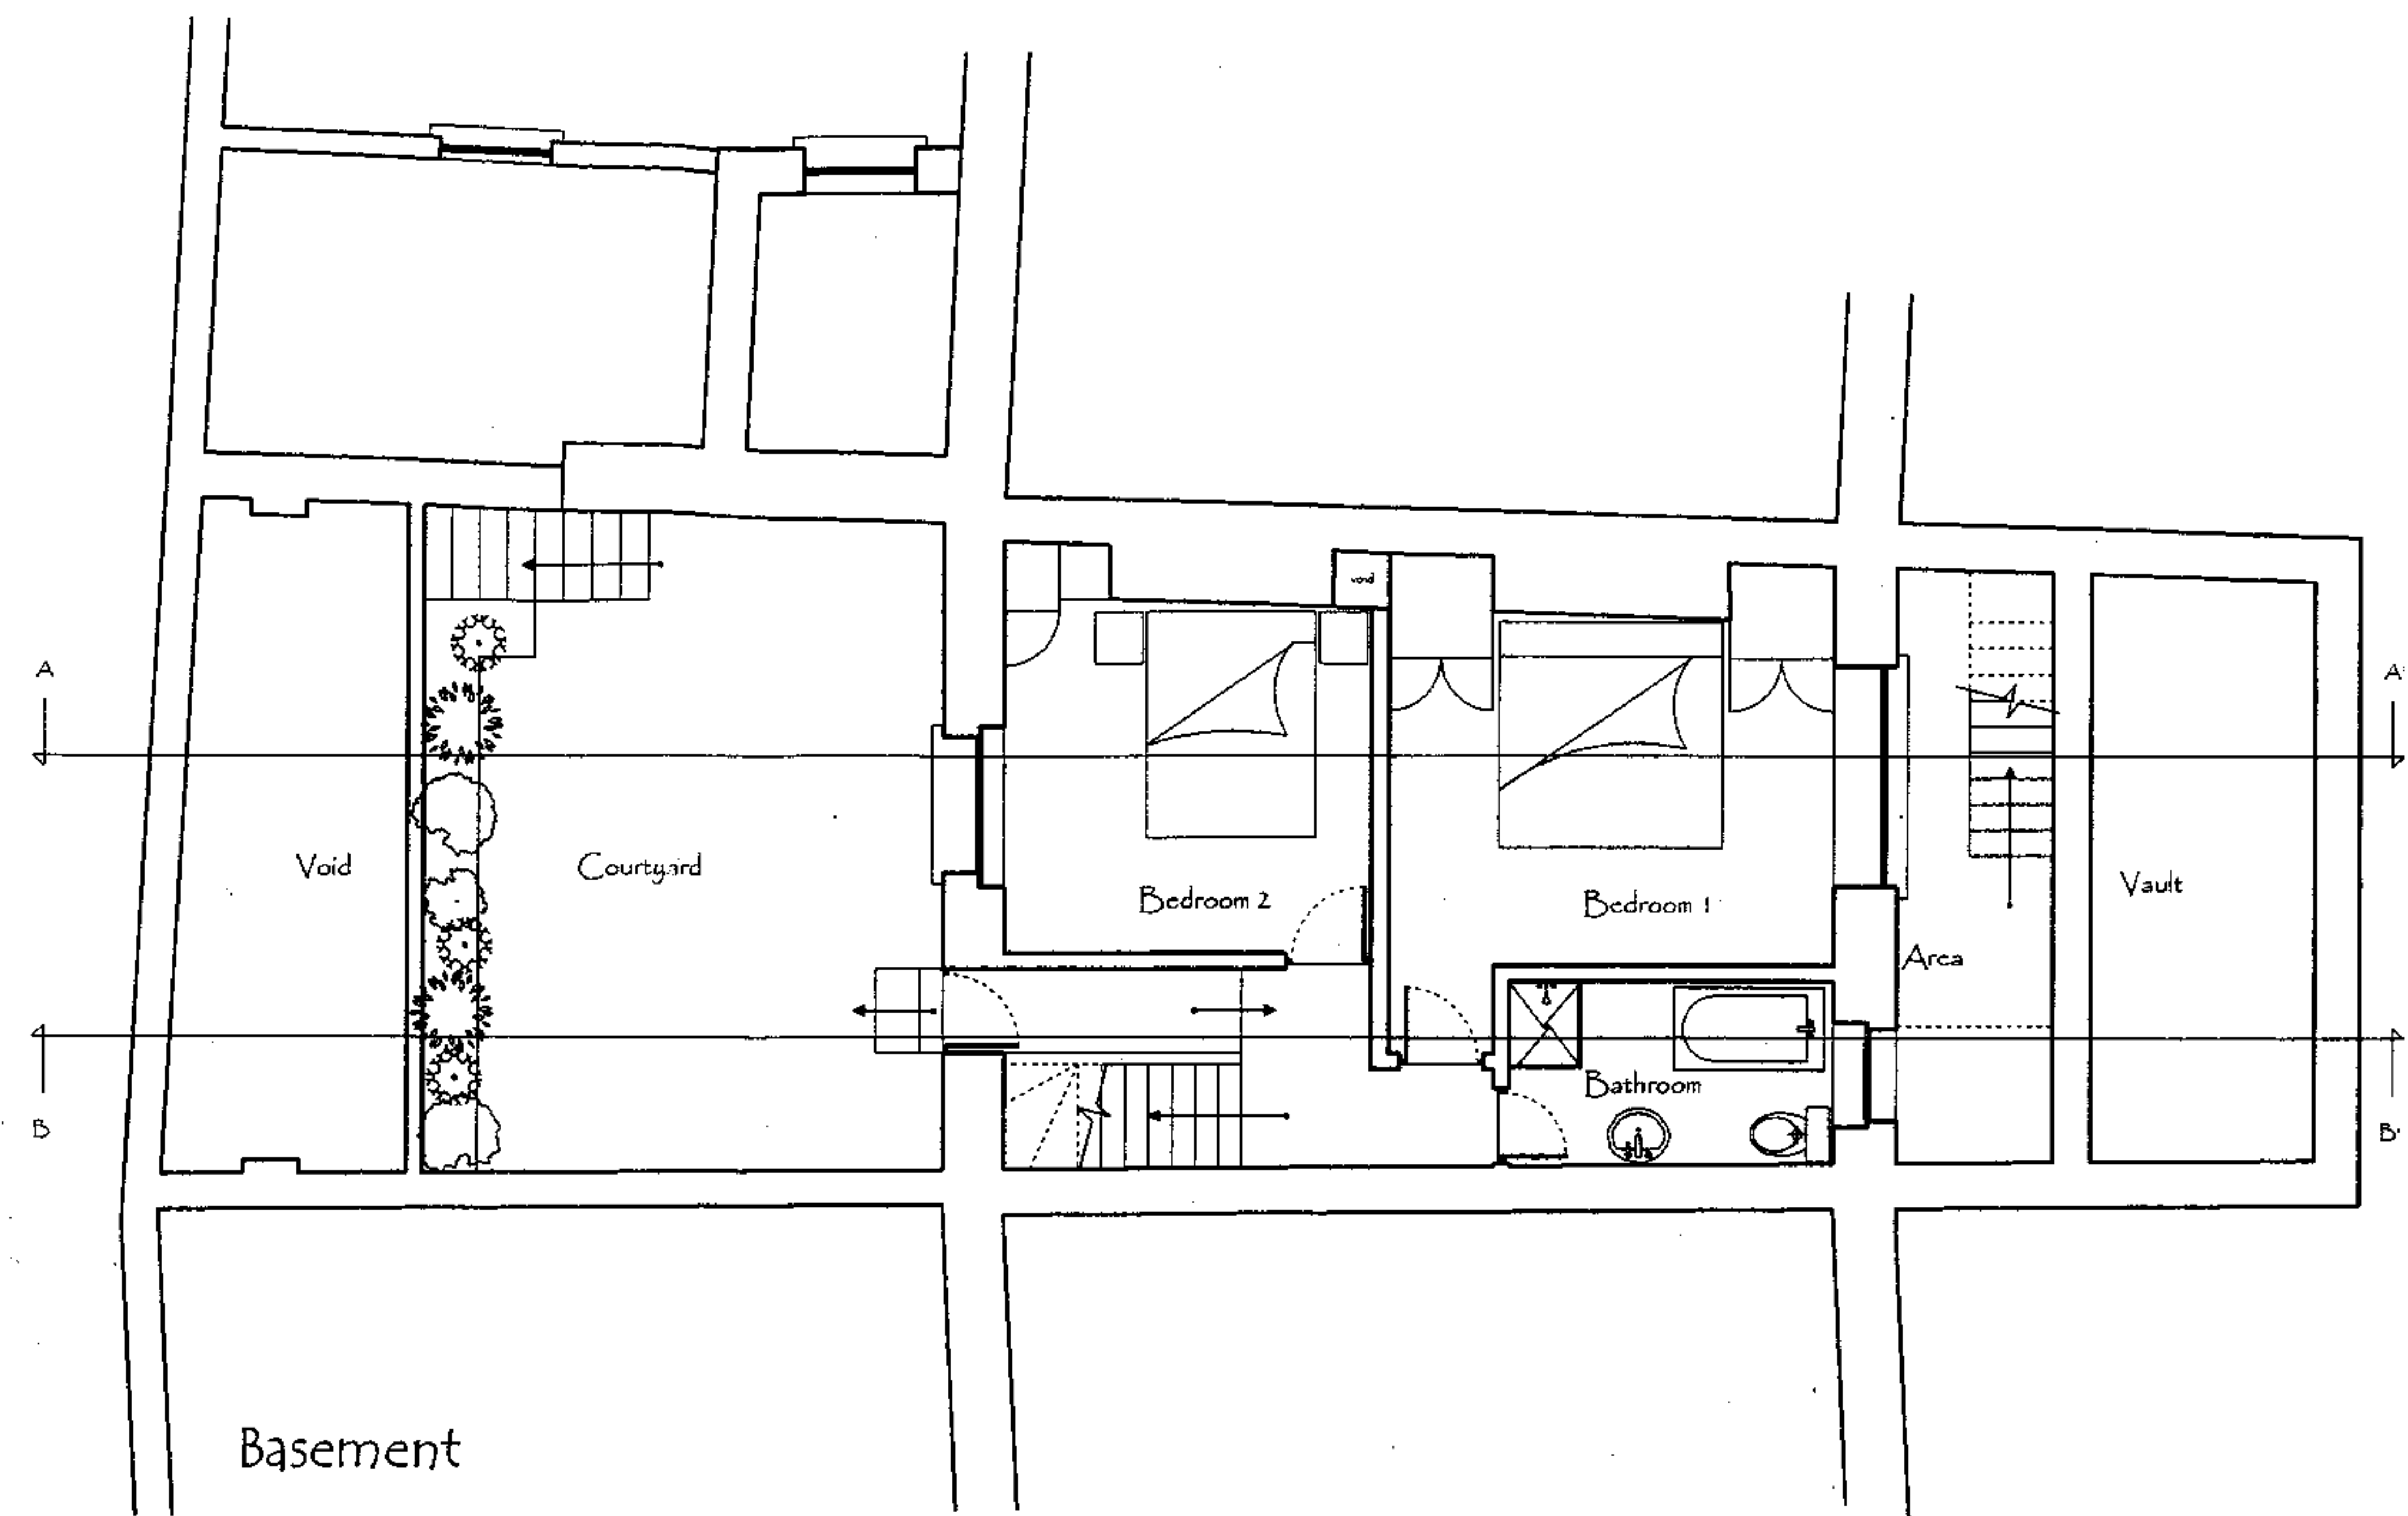

PROJECT	
22A Mornington Crescent	
DRAWING TITLE	
Survey Drawings	
Basement & Ground Level	
SCALE 1:100	
NUMBER	Revision
MCS-01	
TBD ARCHITECTS	
114 ALBERT STREET, LONDON, NW1 7NE	
ph: 020 7485 8976 fax: 020 7267 7529	

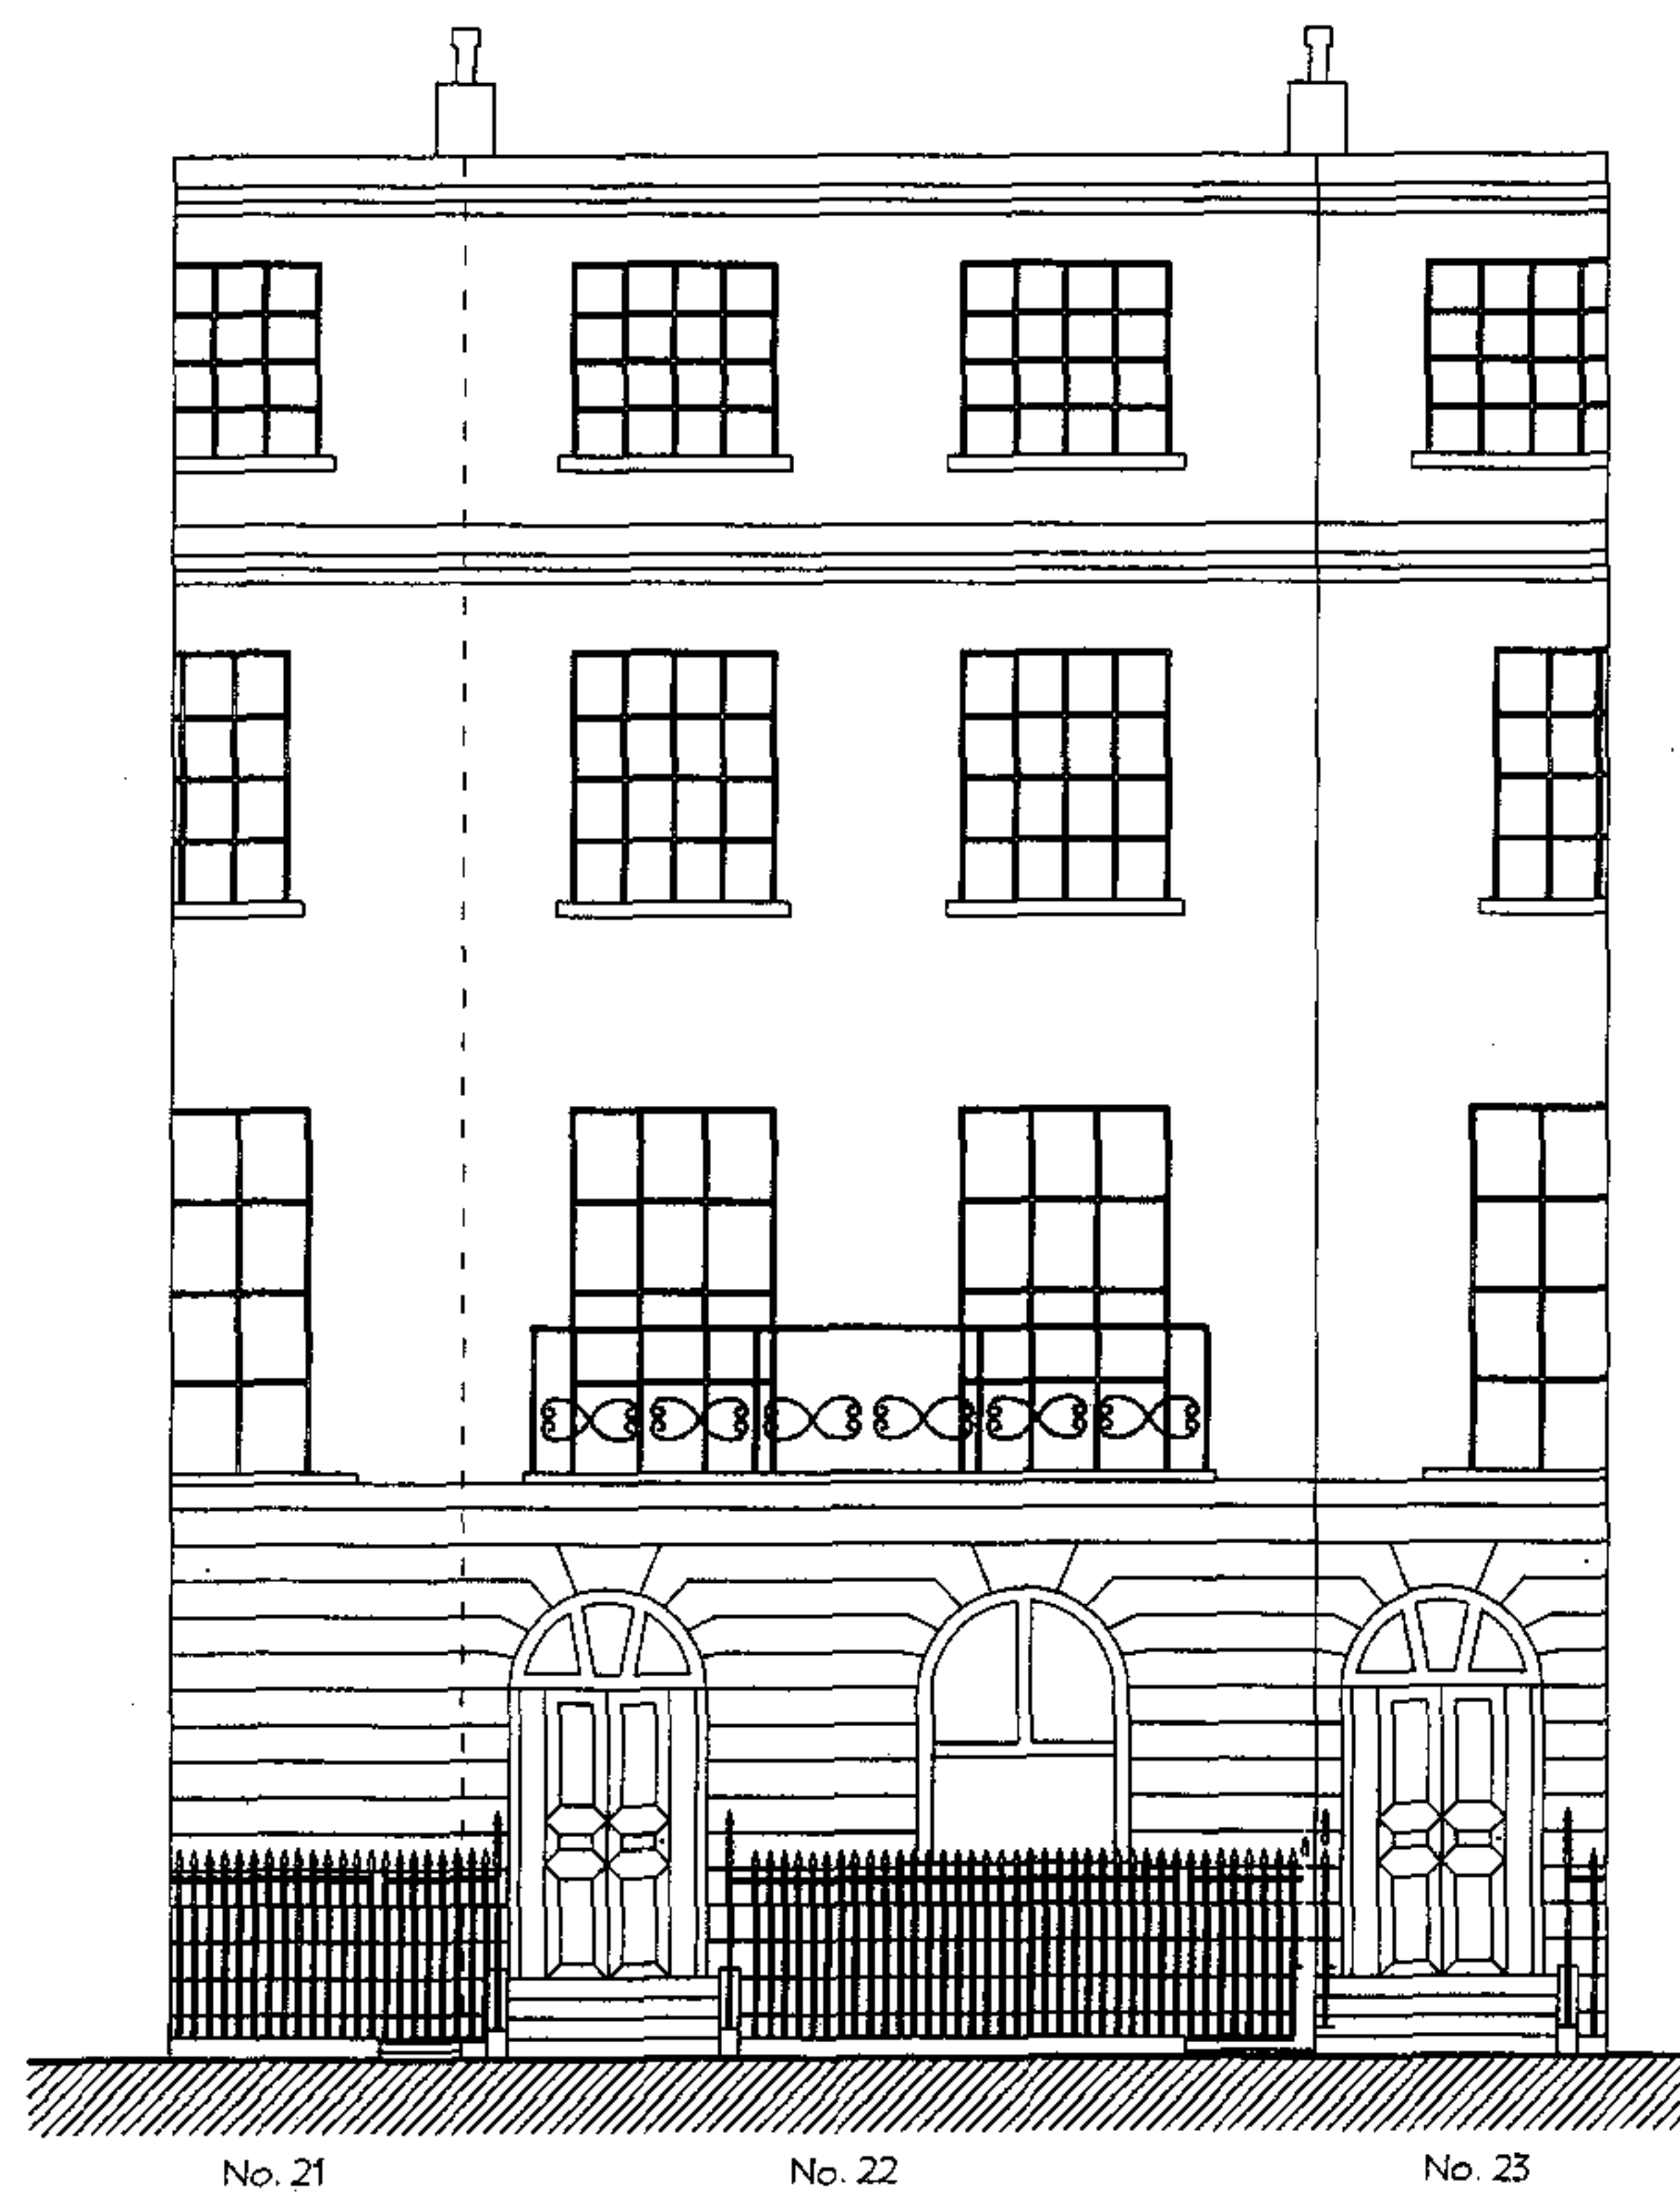



Front Elevation

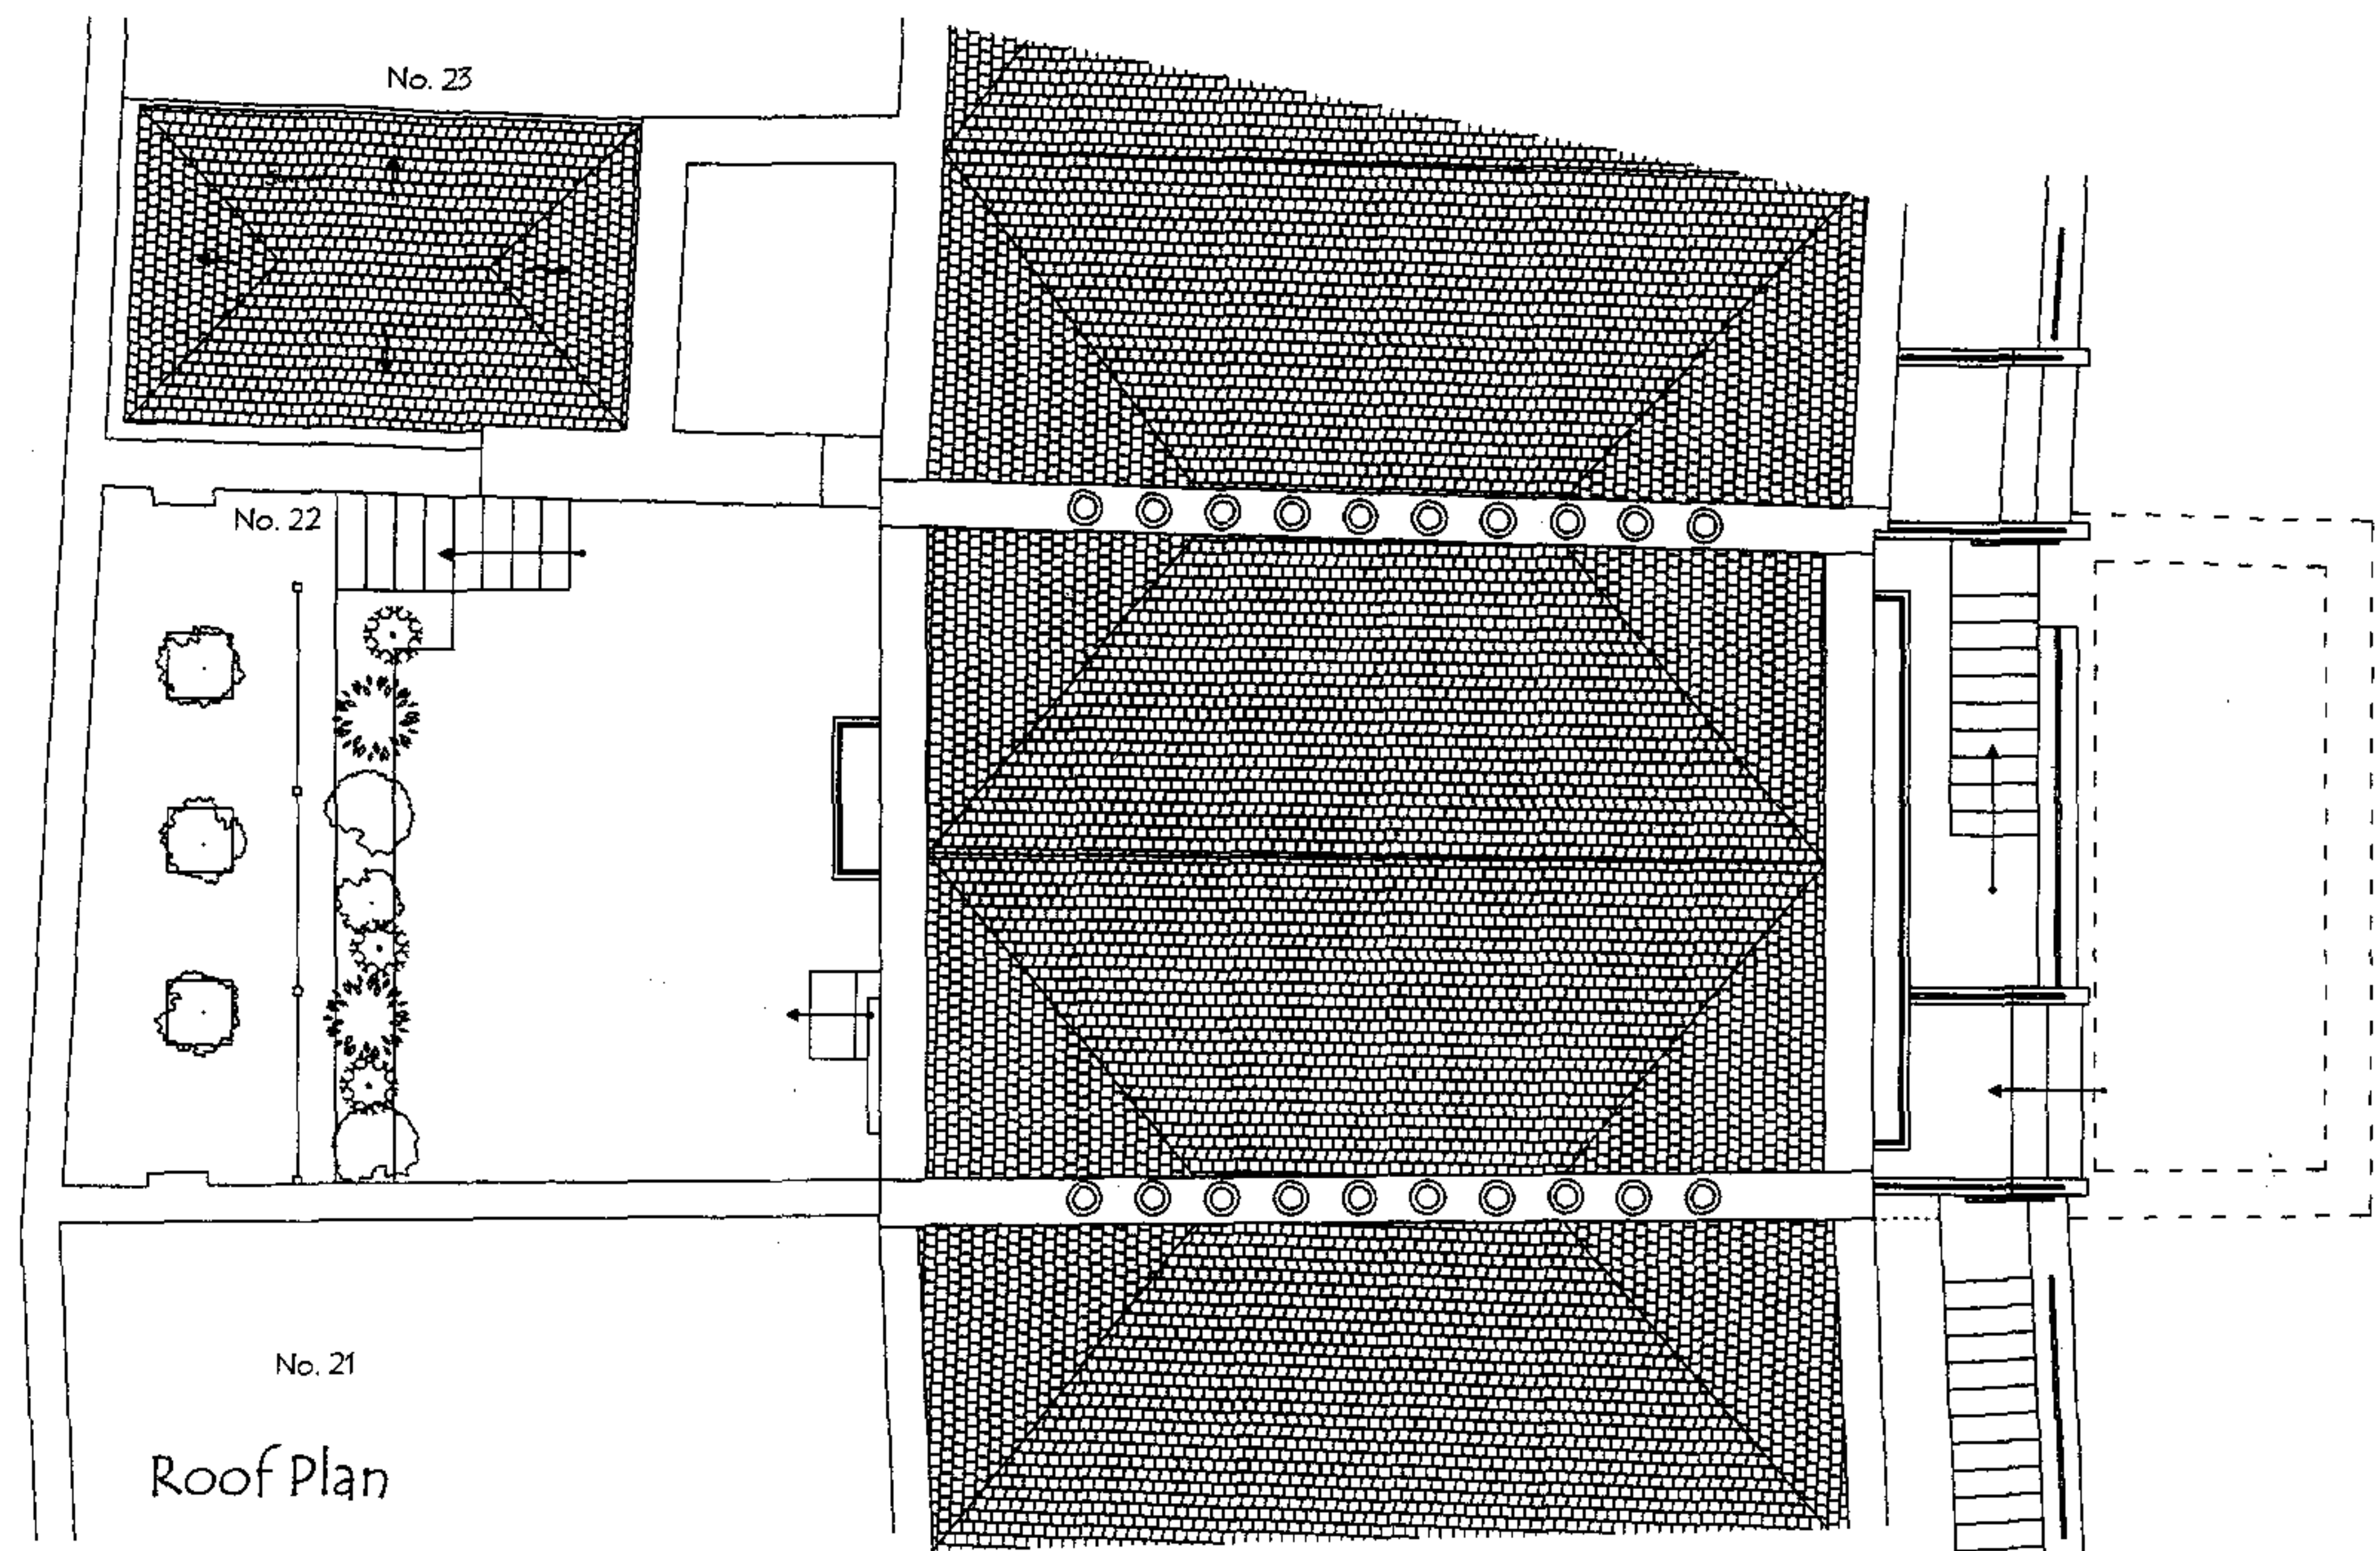



Roof Plan

PROJECT	
22A Mornington Crescent	
DRAWING TITLE	
Survey Drawings	
Roof Plan & Front Elevation	
SCALE 1:100	
NUMBER	Revision
MCS-02	
TBD ARCHITECTS	
114 ALBERT STREET, LONDON, NW1 7NE	
Tel: 020 7485 8976 Fax: 020 7267 7929	

006

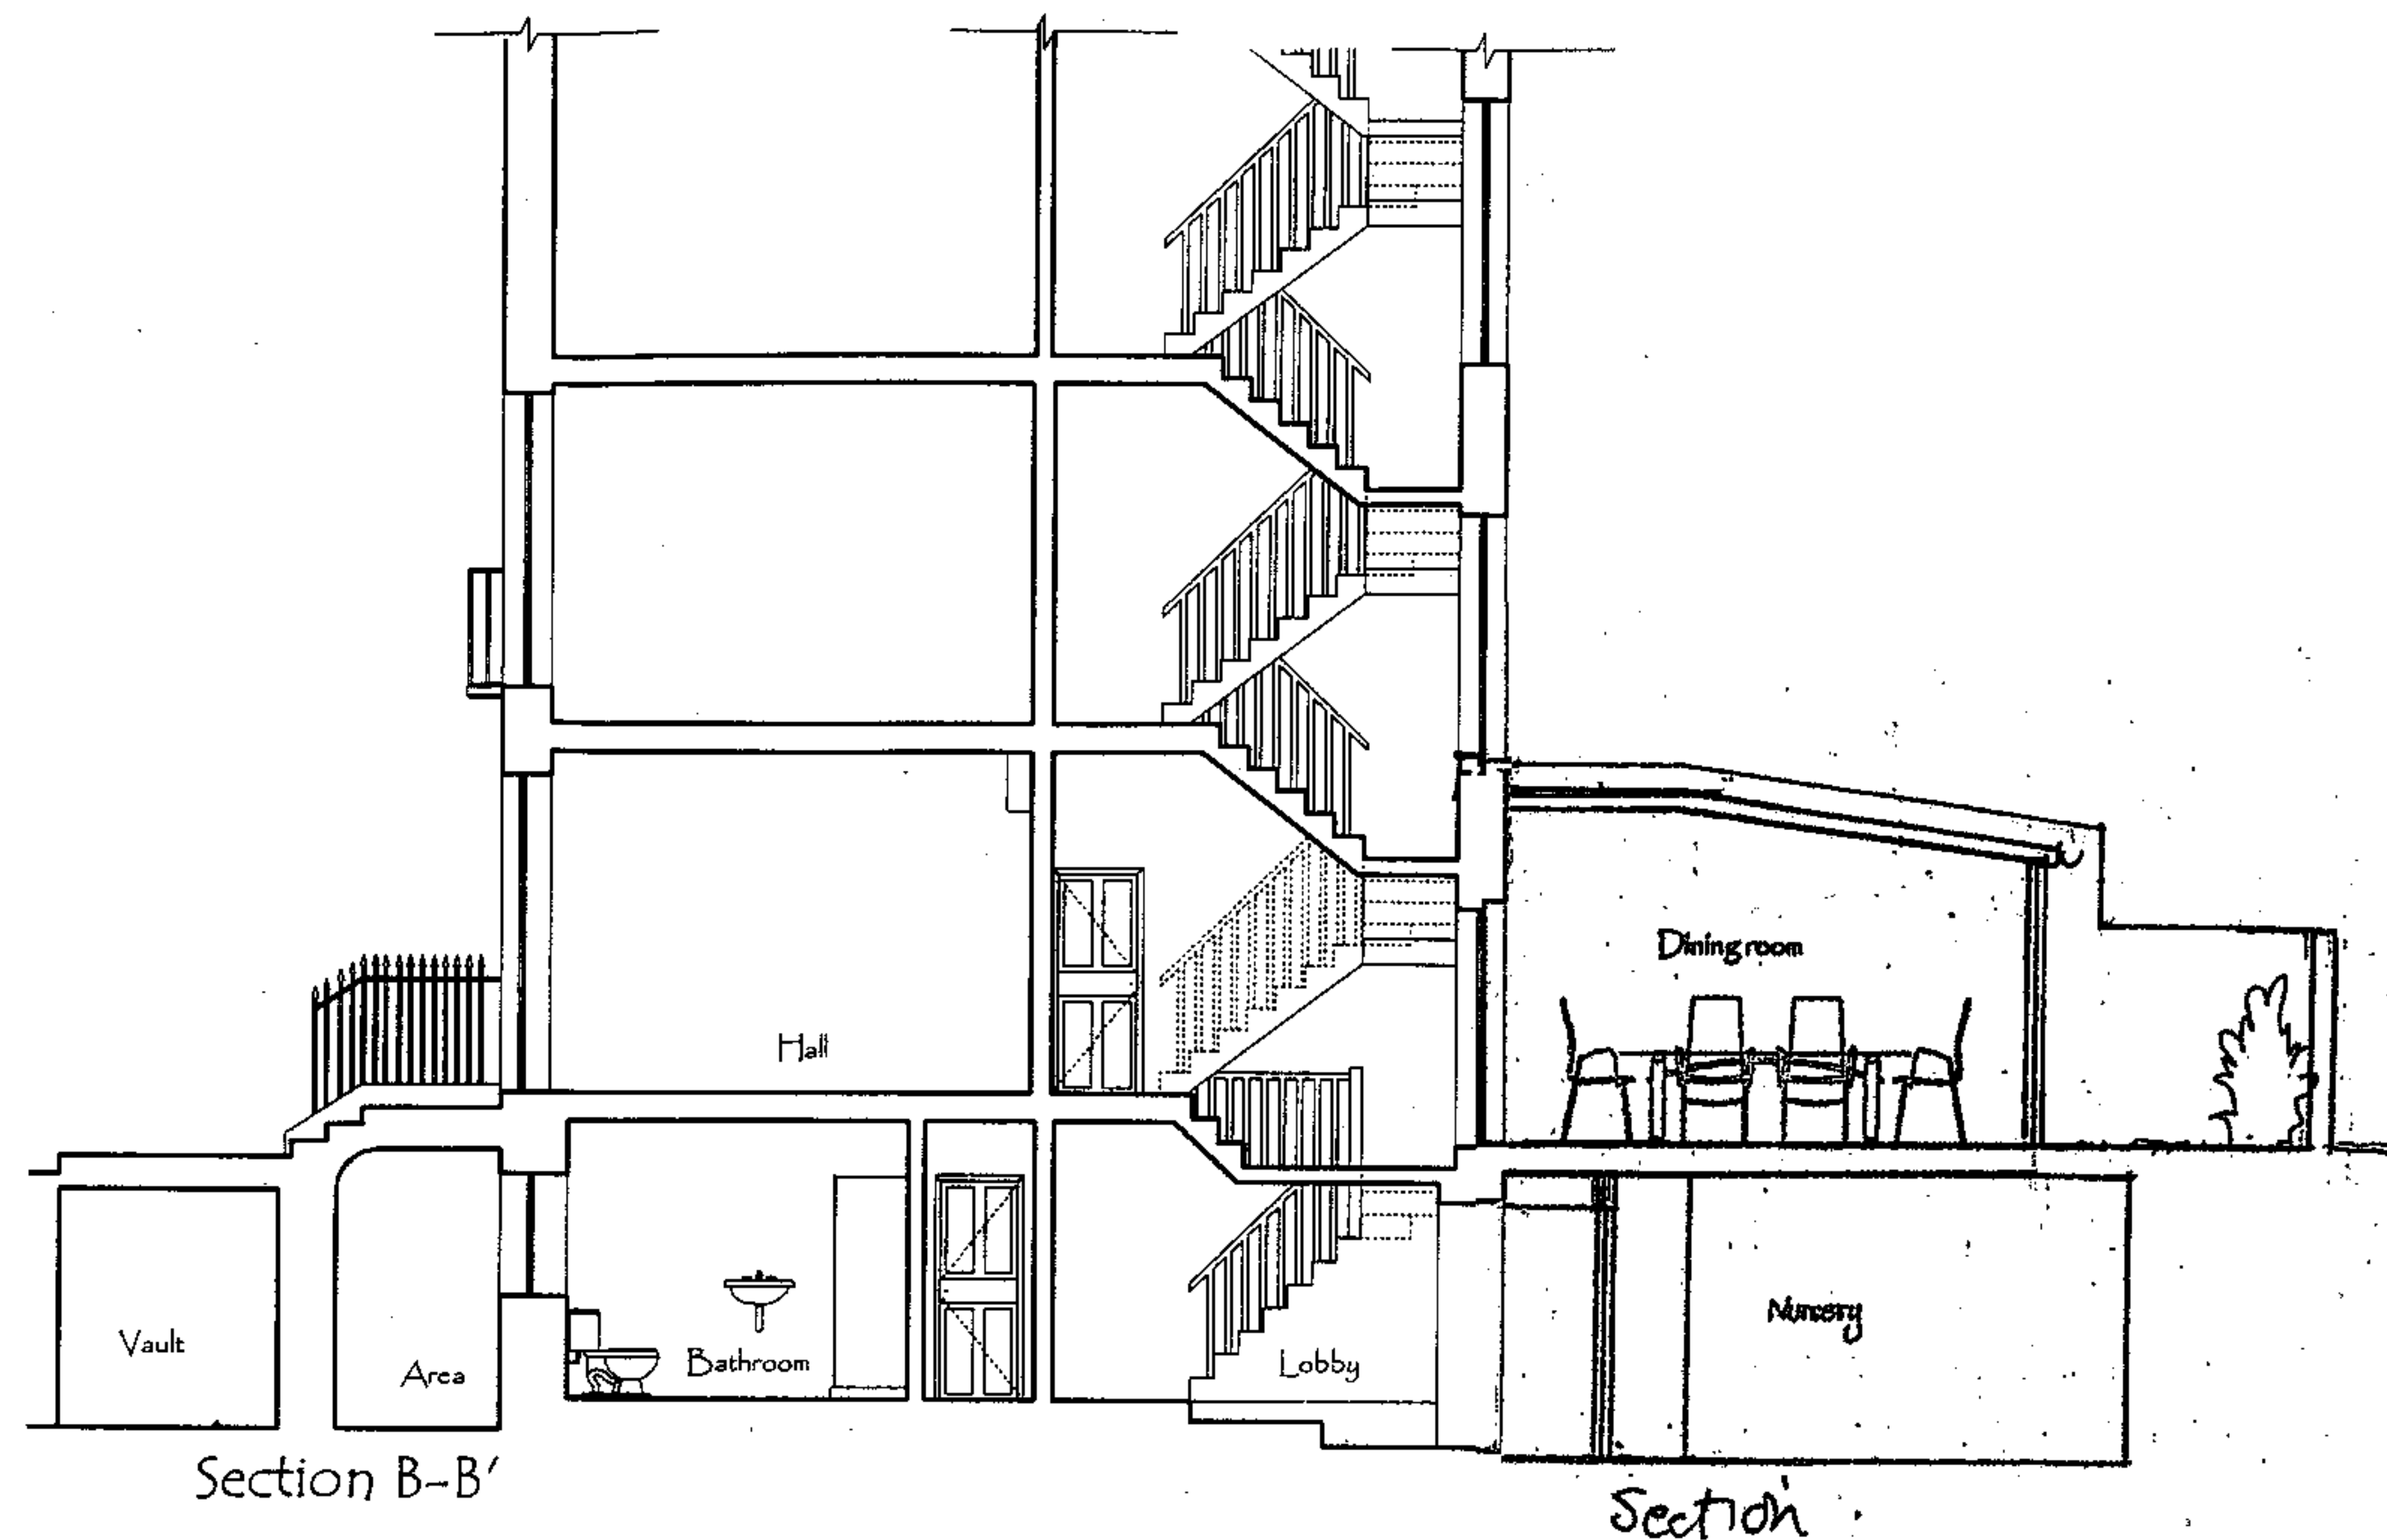
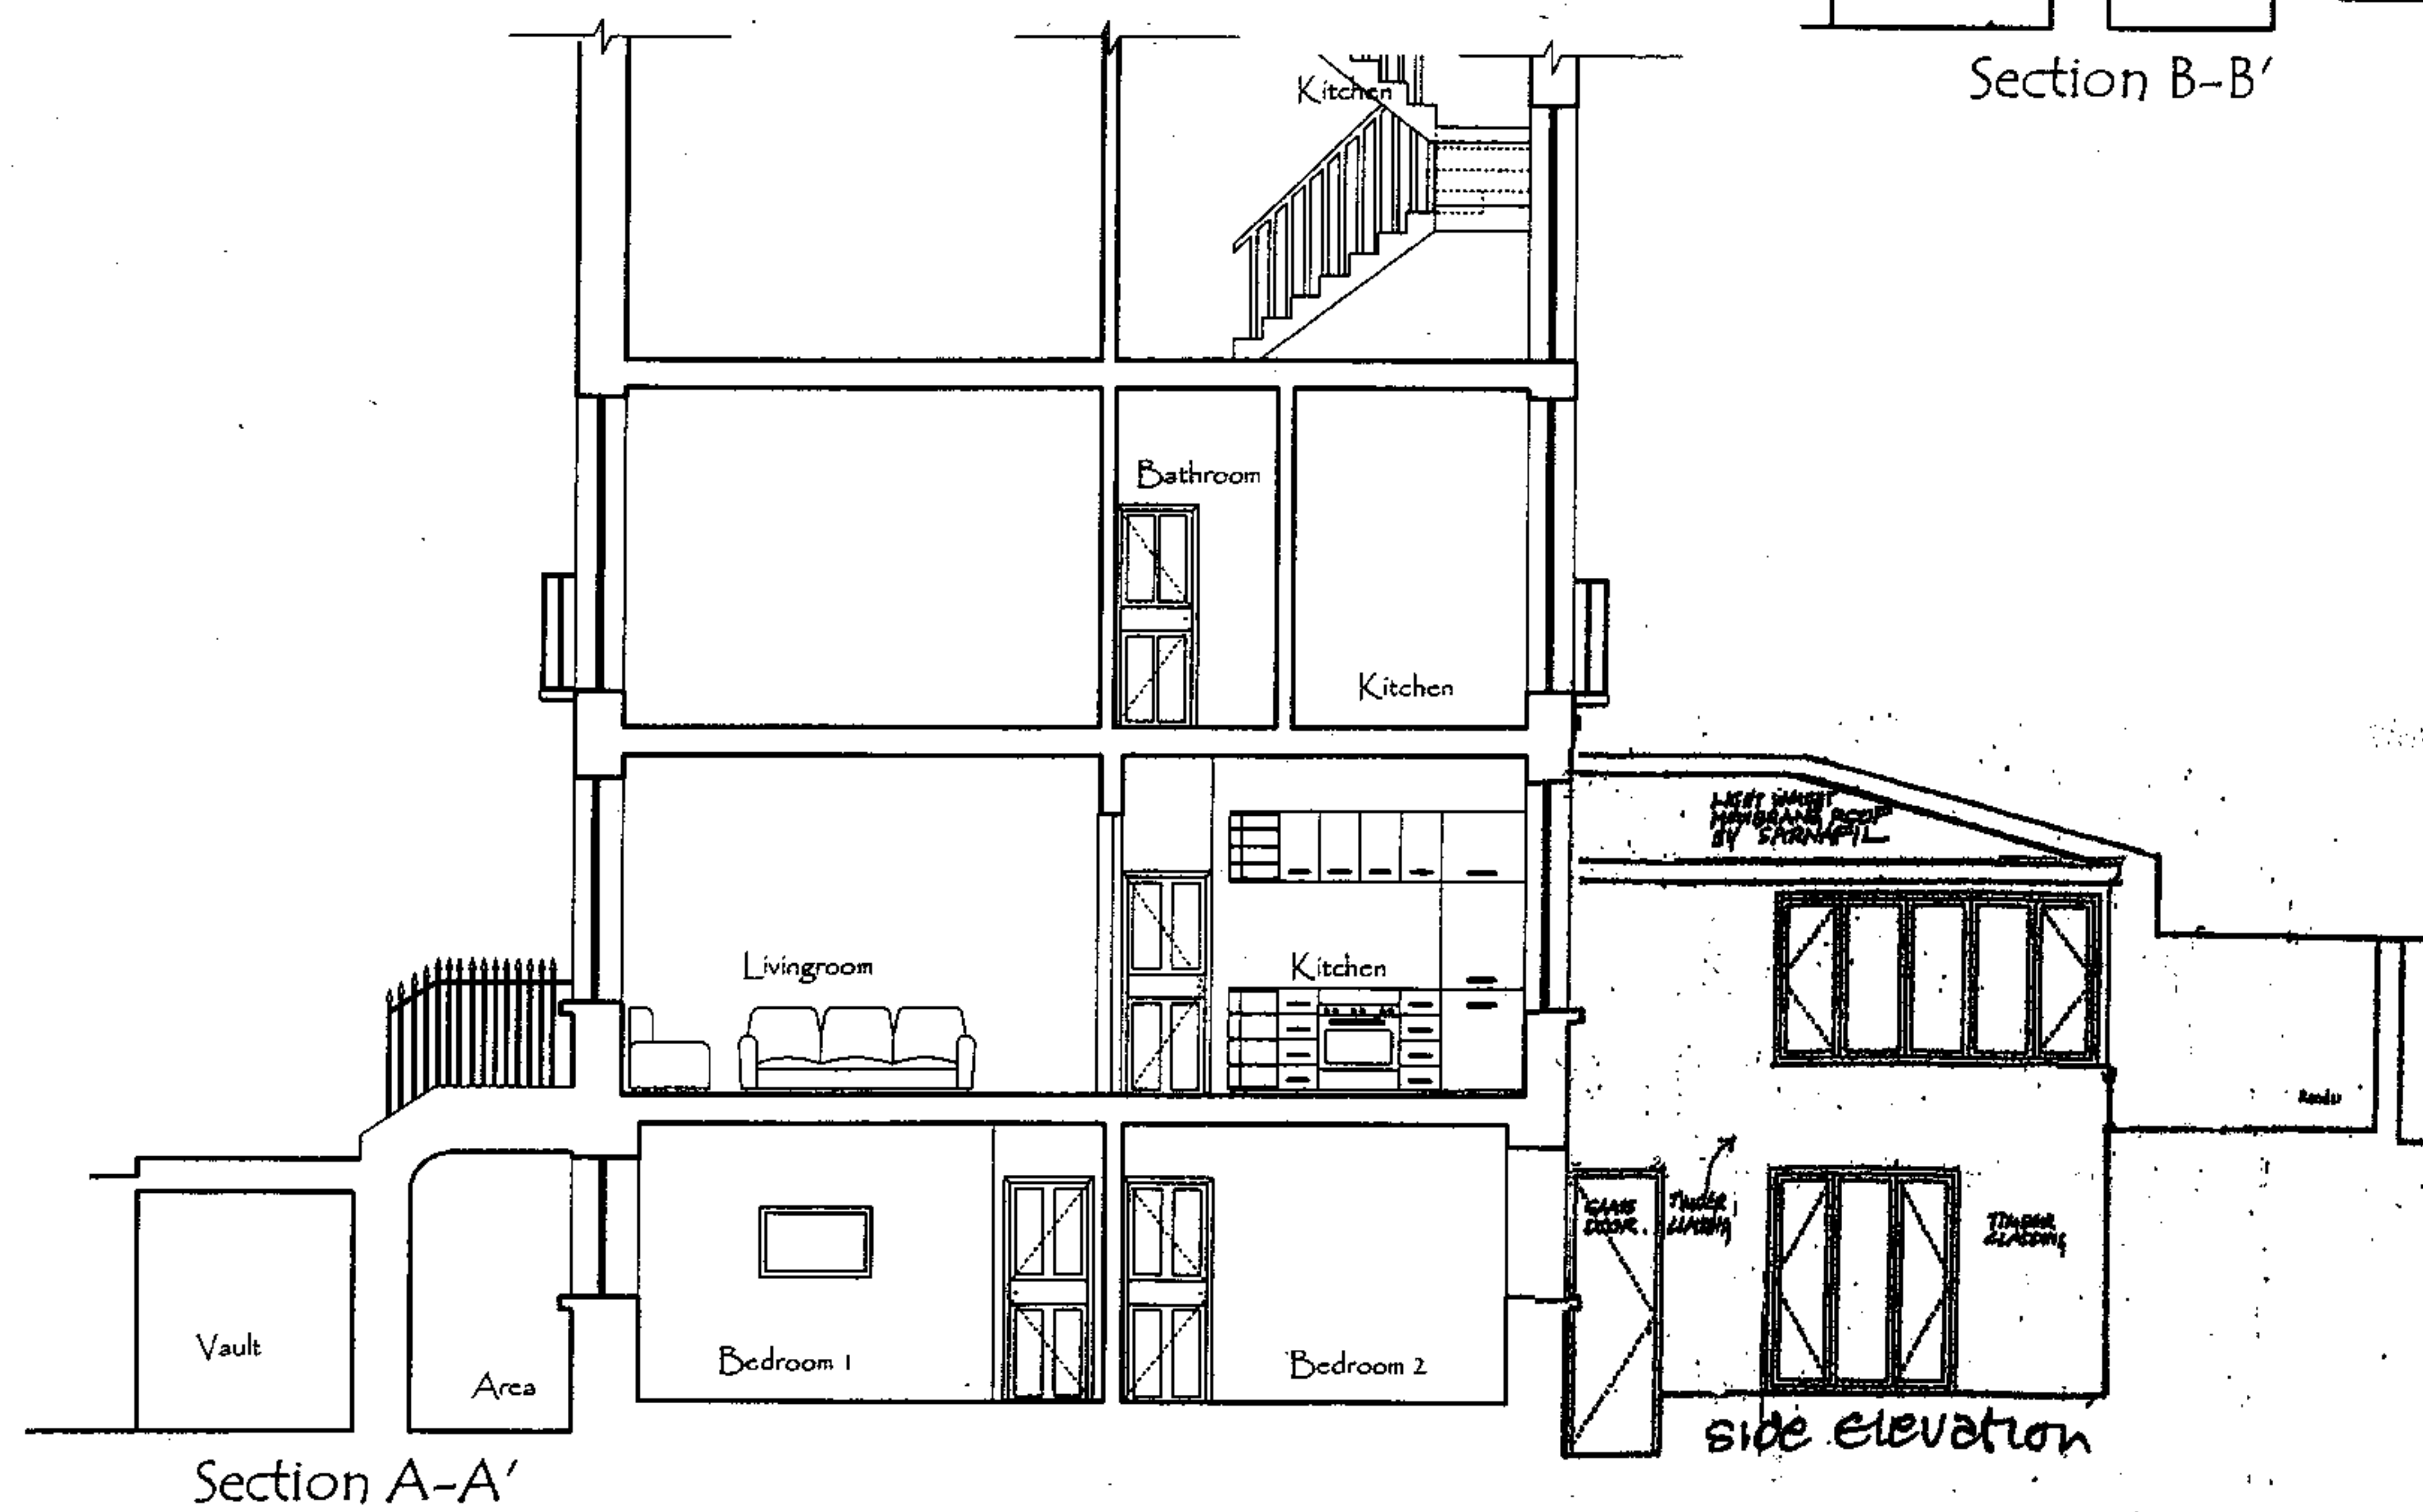


PROJECT	
22A Mornington Crescent	
DRAWING TITLE	
Proposed Drawings Section A-A' & Section B-B'	
SCALE 1:100	
NUMBER	Revision
MCP-03	D
TBD ARCHITECTS	
114 ALBERT STREET, LONDON, NW1 7NE ph: 020 7489 8976 fax: 020 7267 1929	

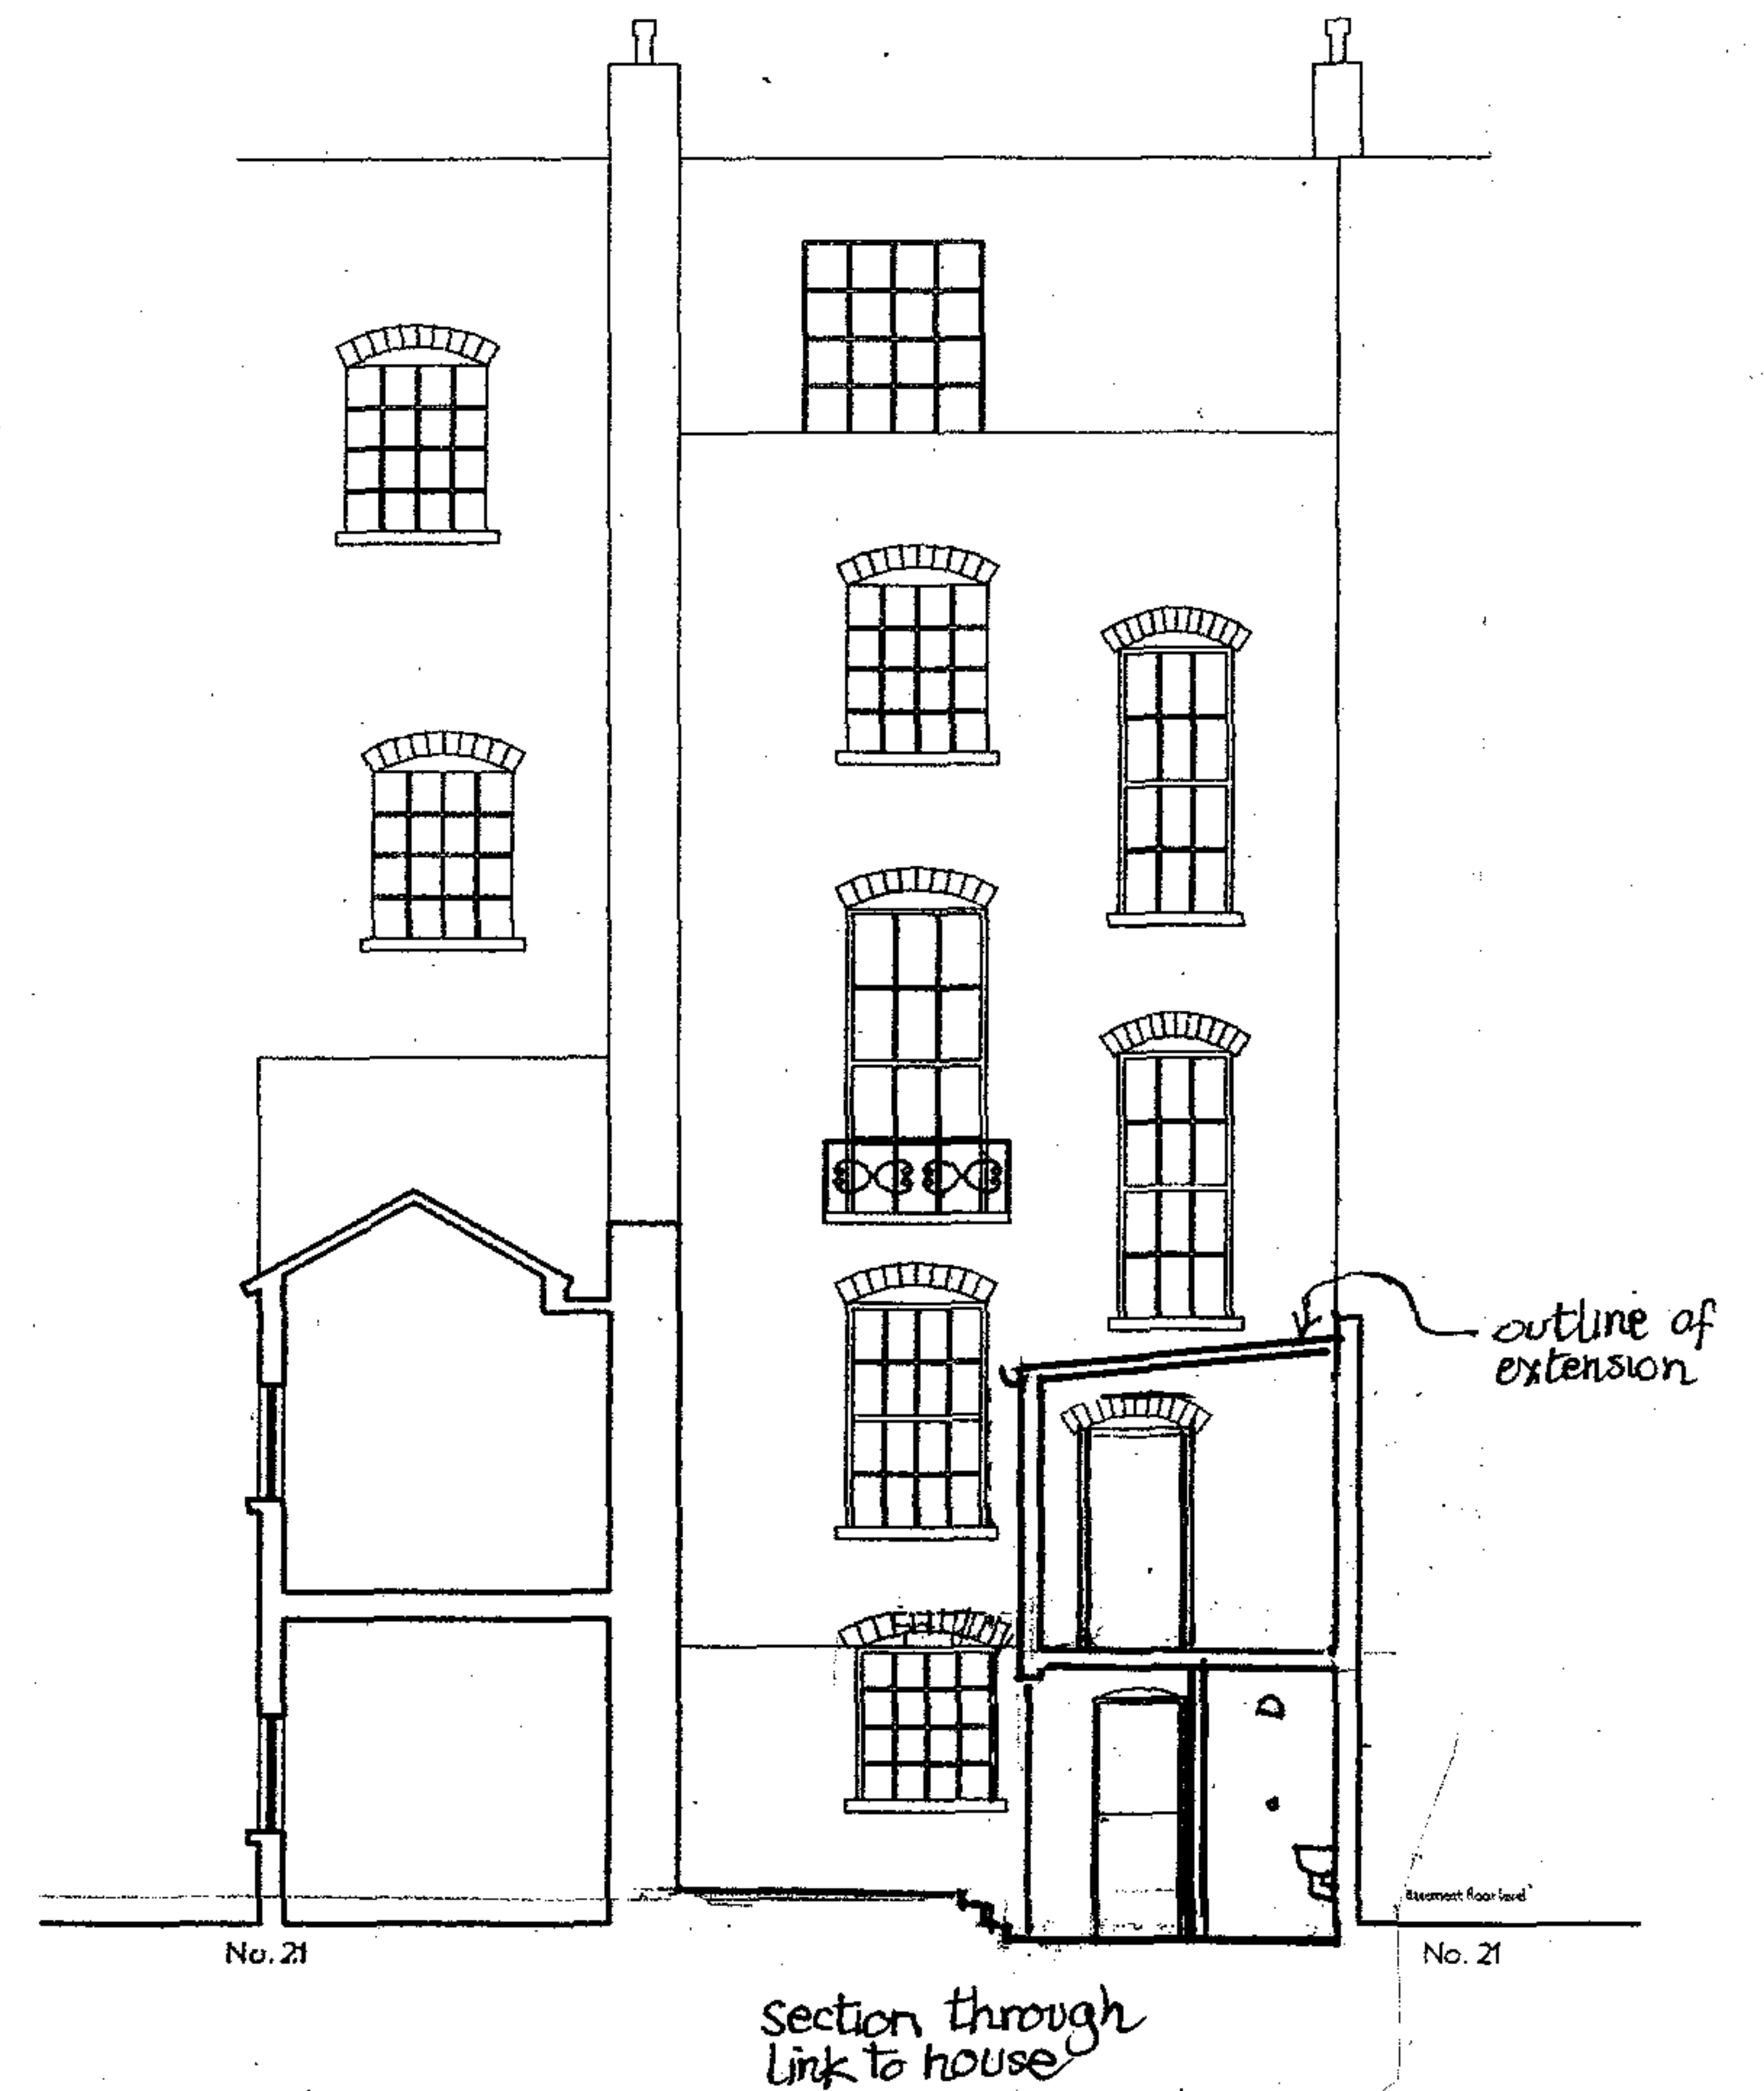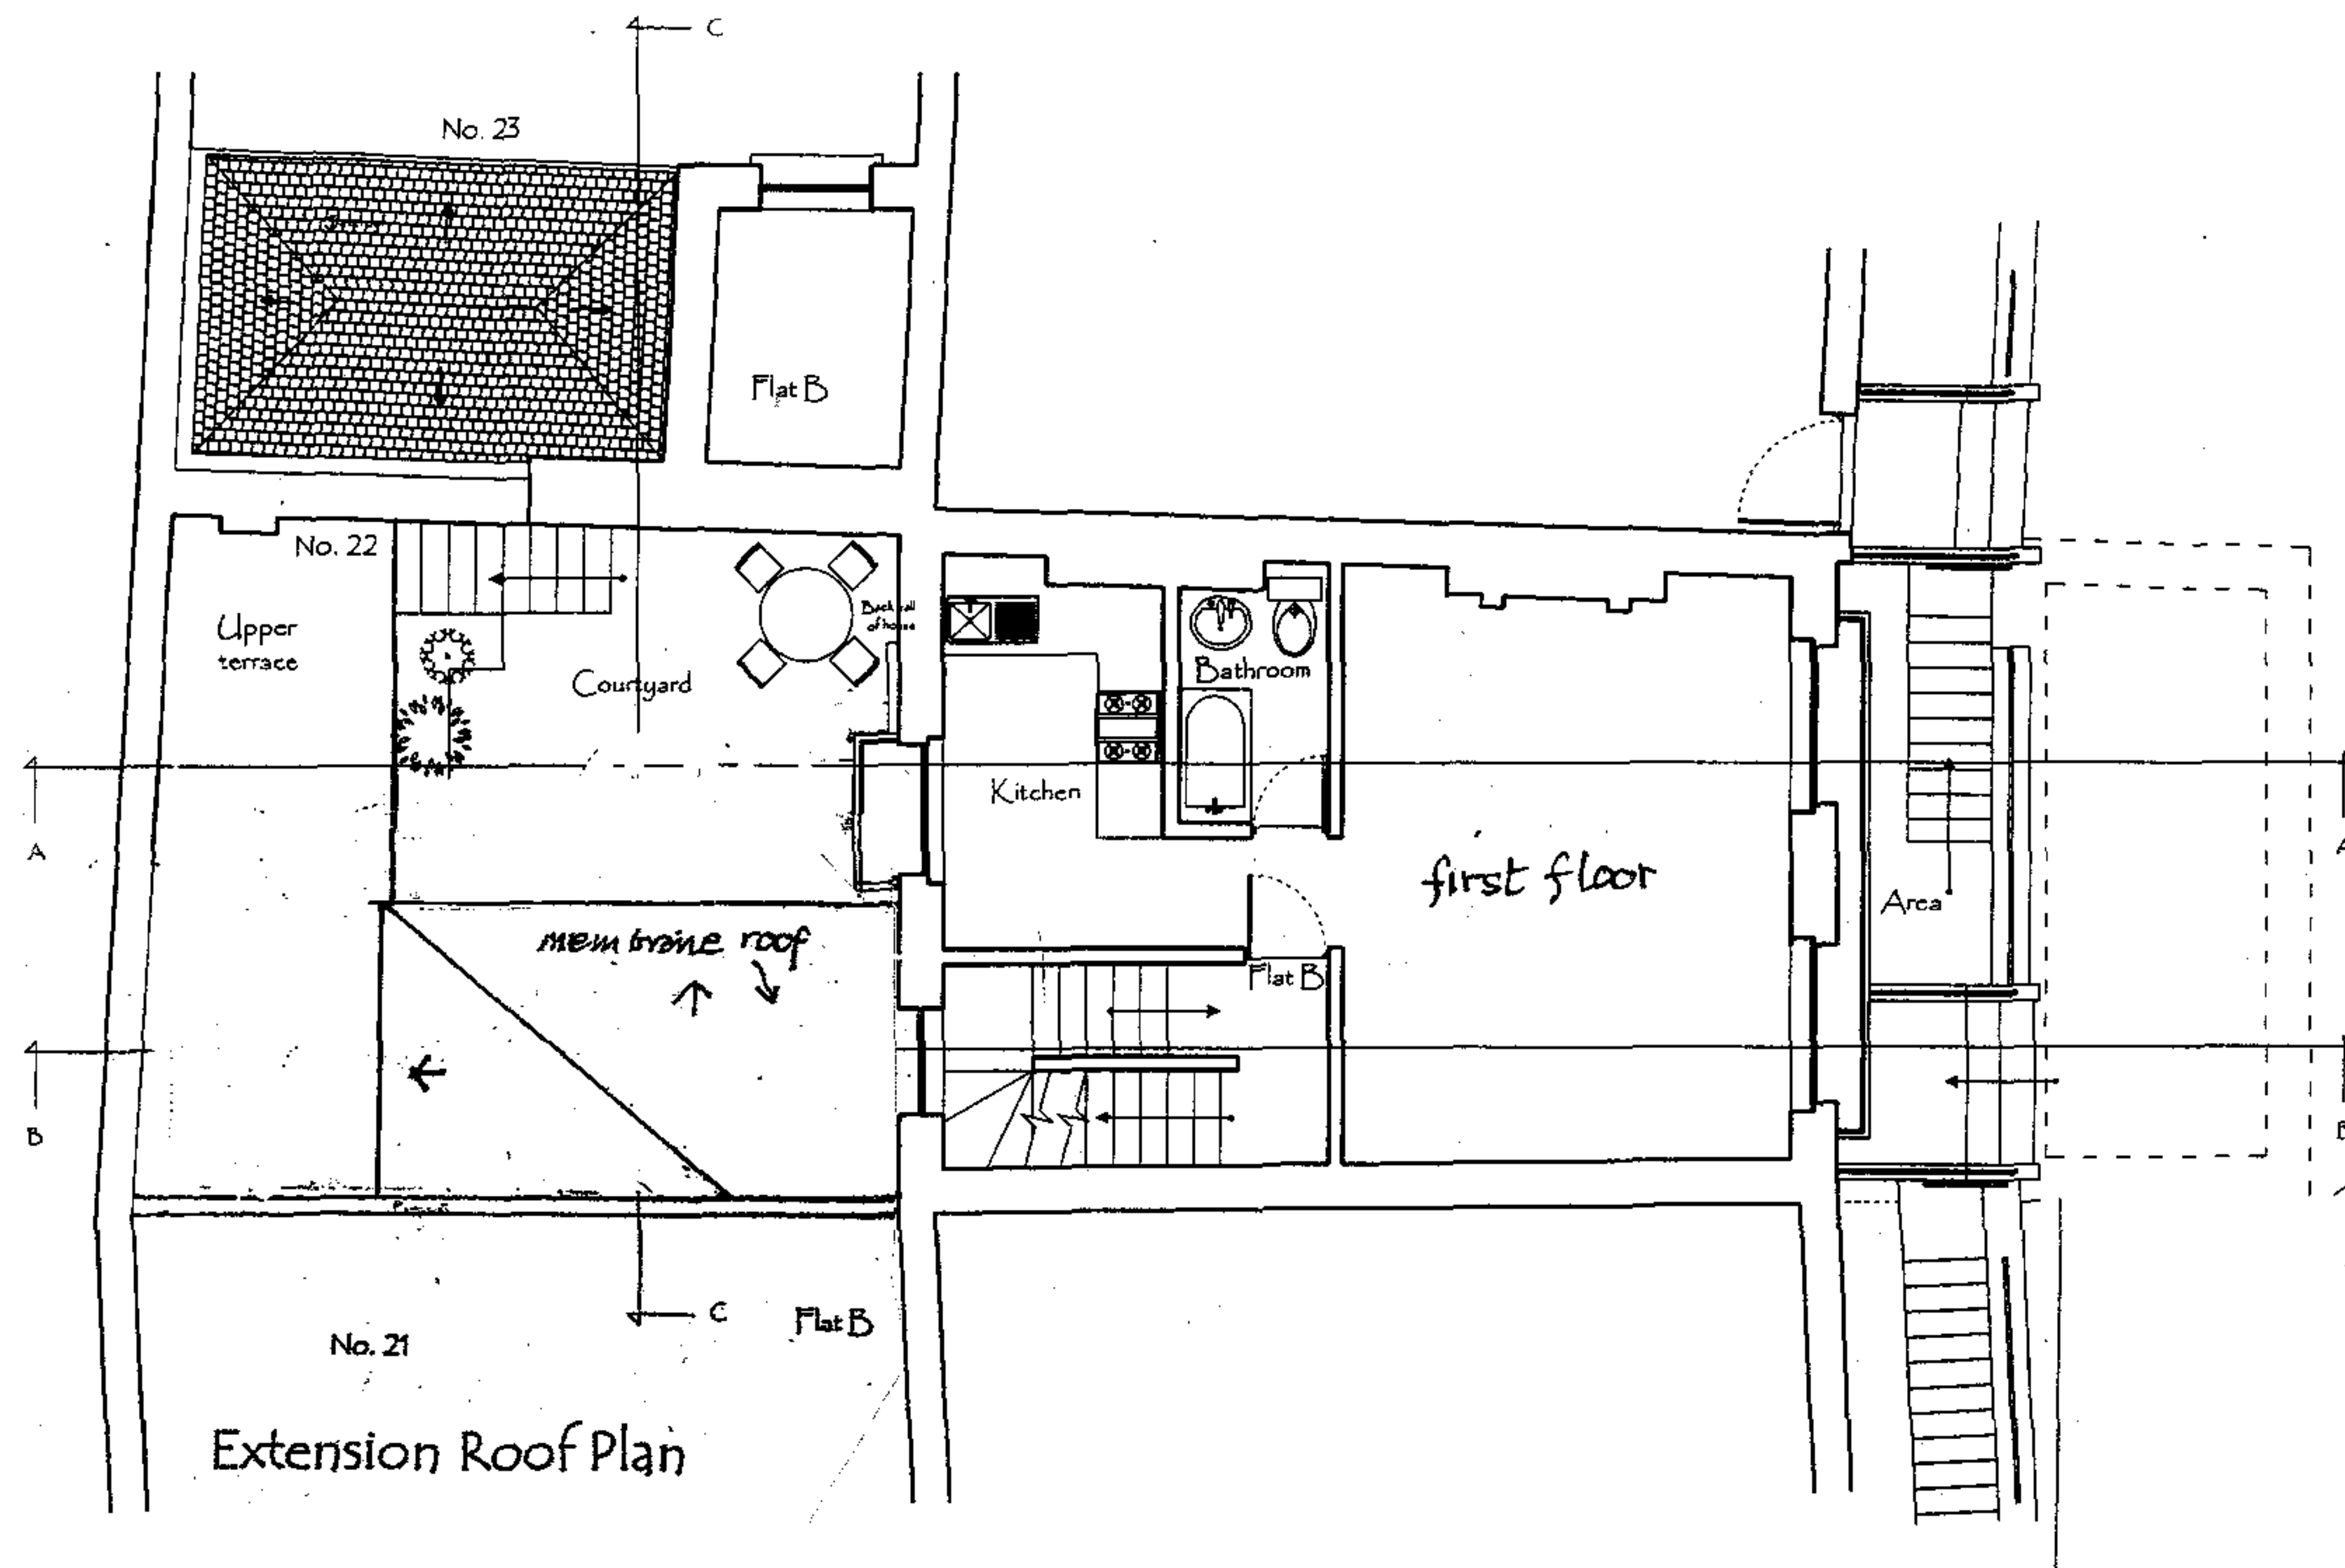

Rear Elevation

PROJECT	
22A Mornington Crescent	
DRAWING TITLE	
Proposed Drawings	
Extension Roof & Rear Elev.	
SCALE 1:100	
NUMBER	
MCP-02	D
TBD ARCHITECTS	
114 ALBERT STREET, LONDON, NW1 7NE	
ph: 020 7485 8976 fax: 020 7261 7529	

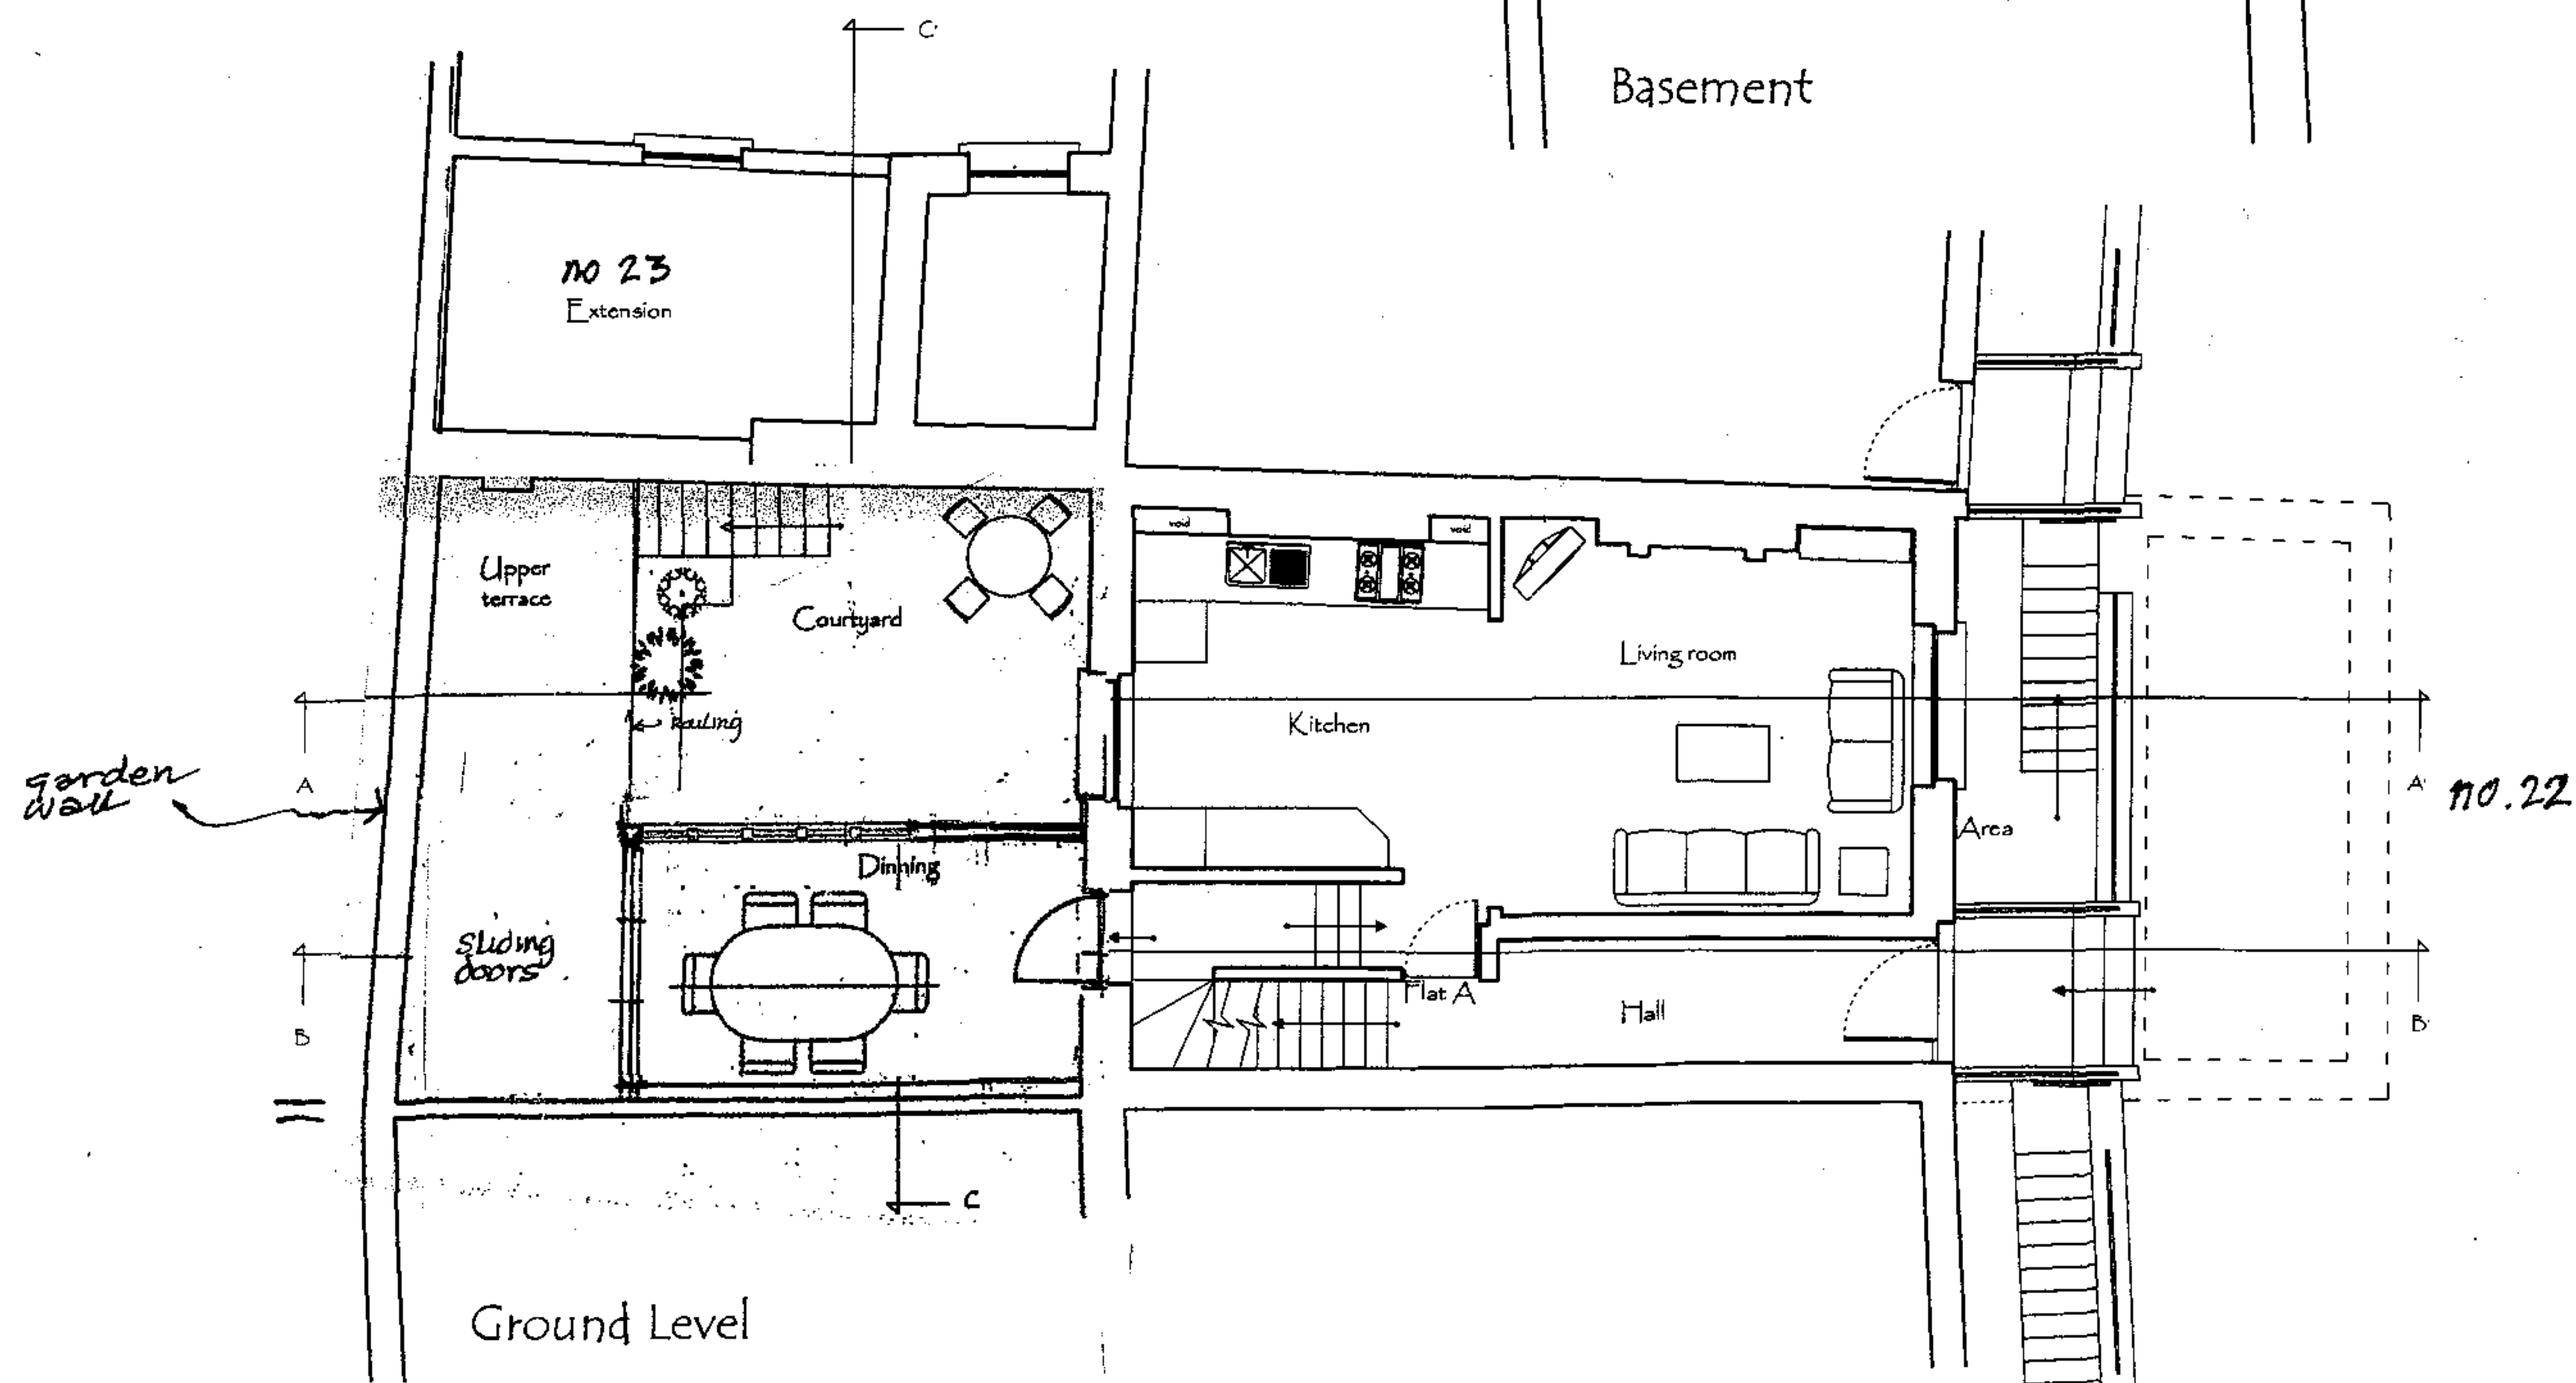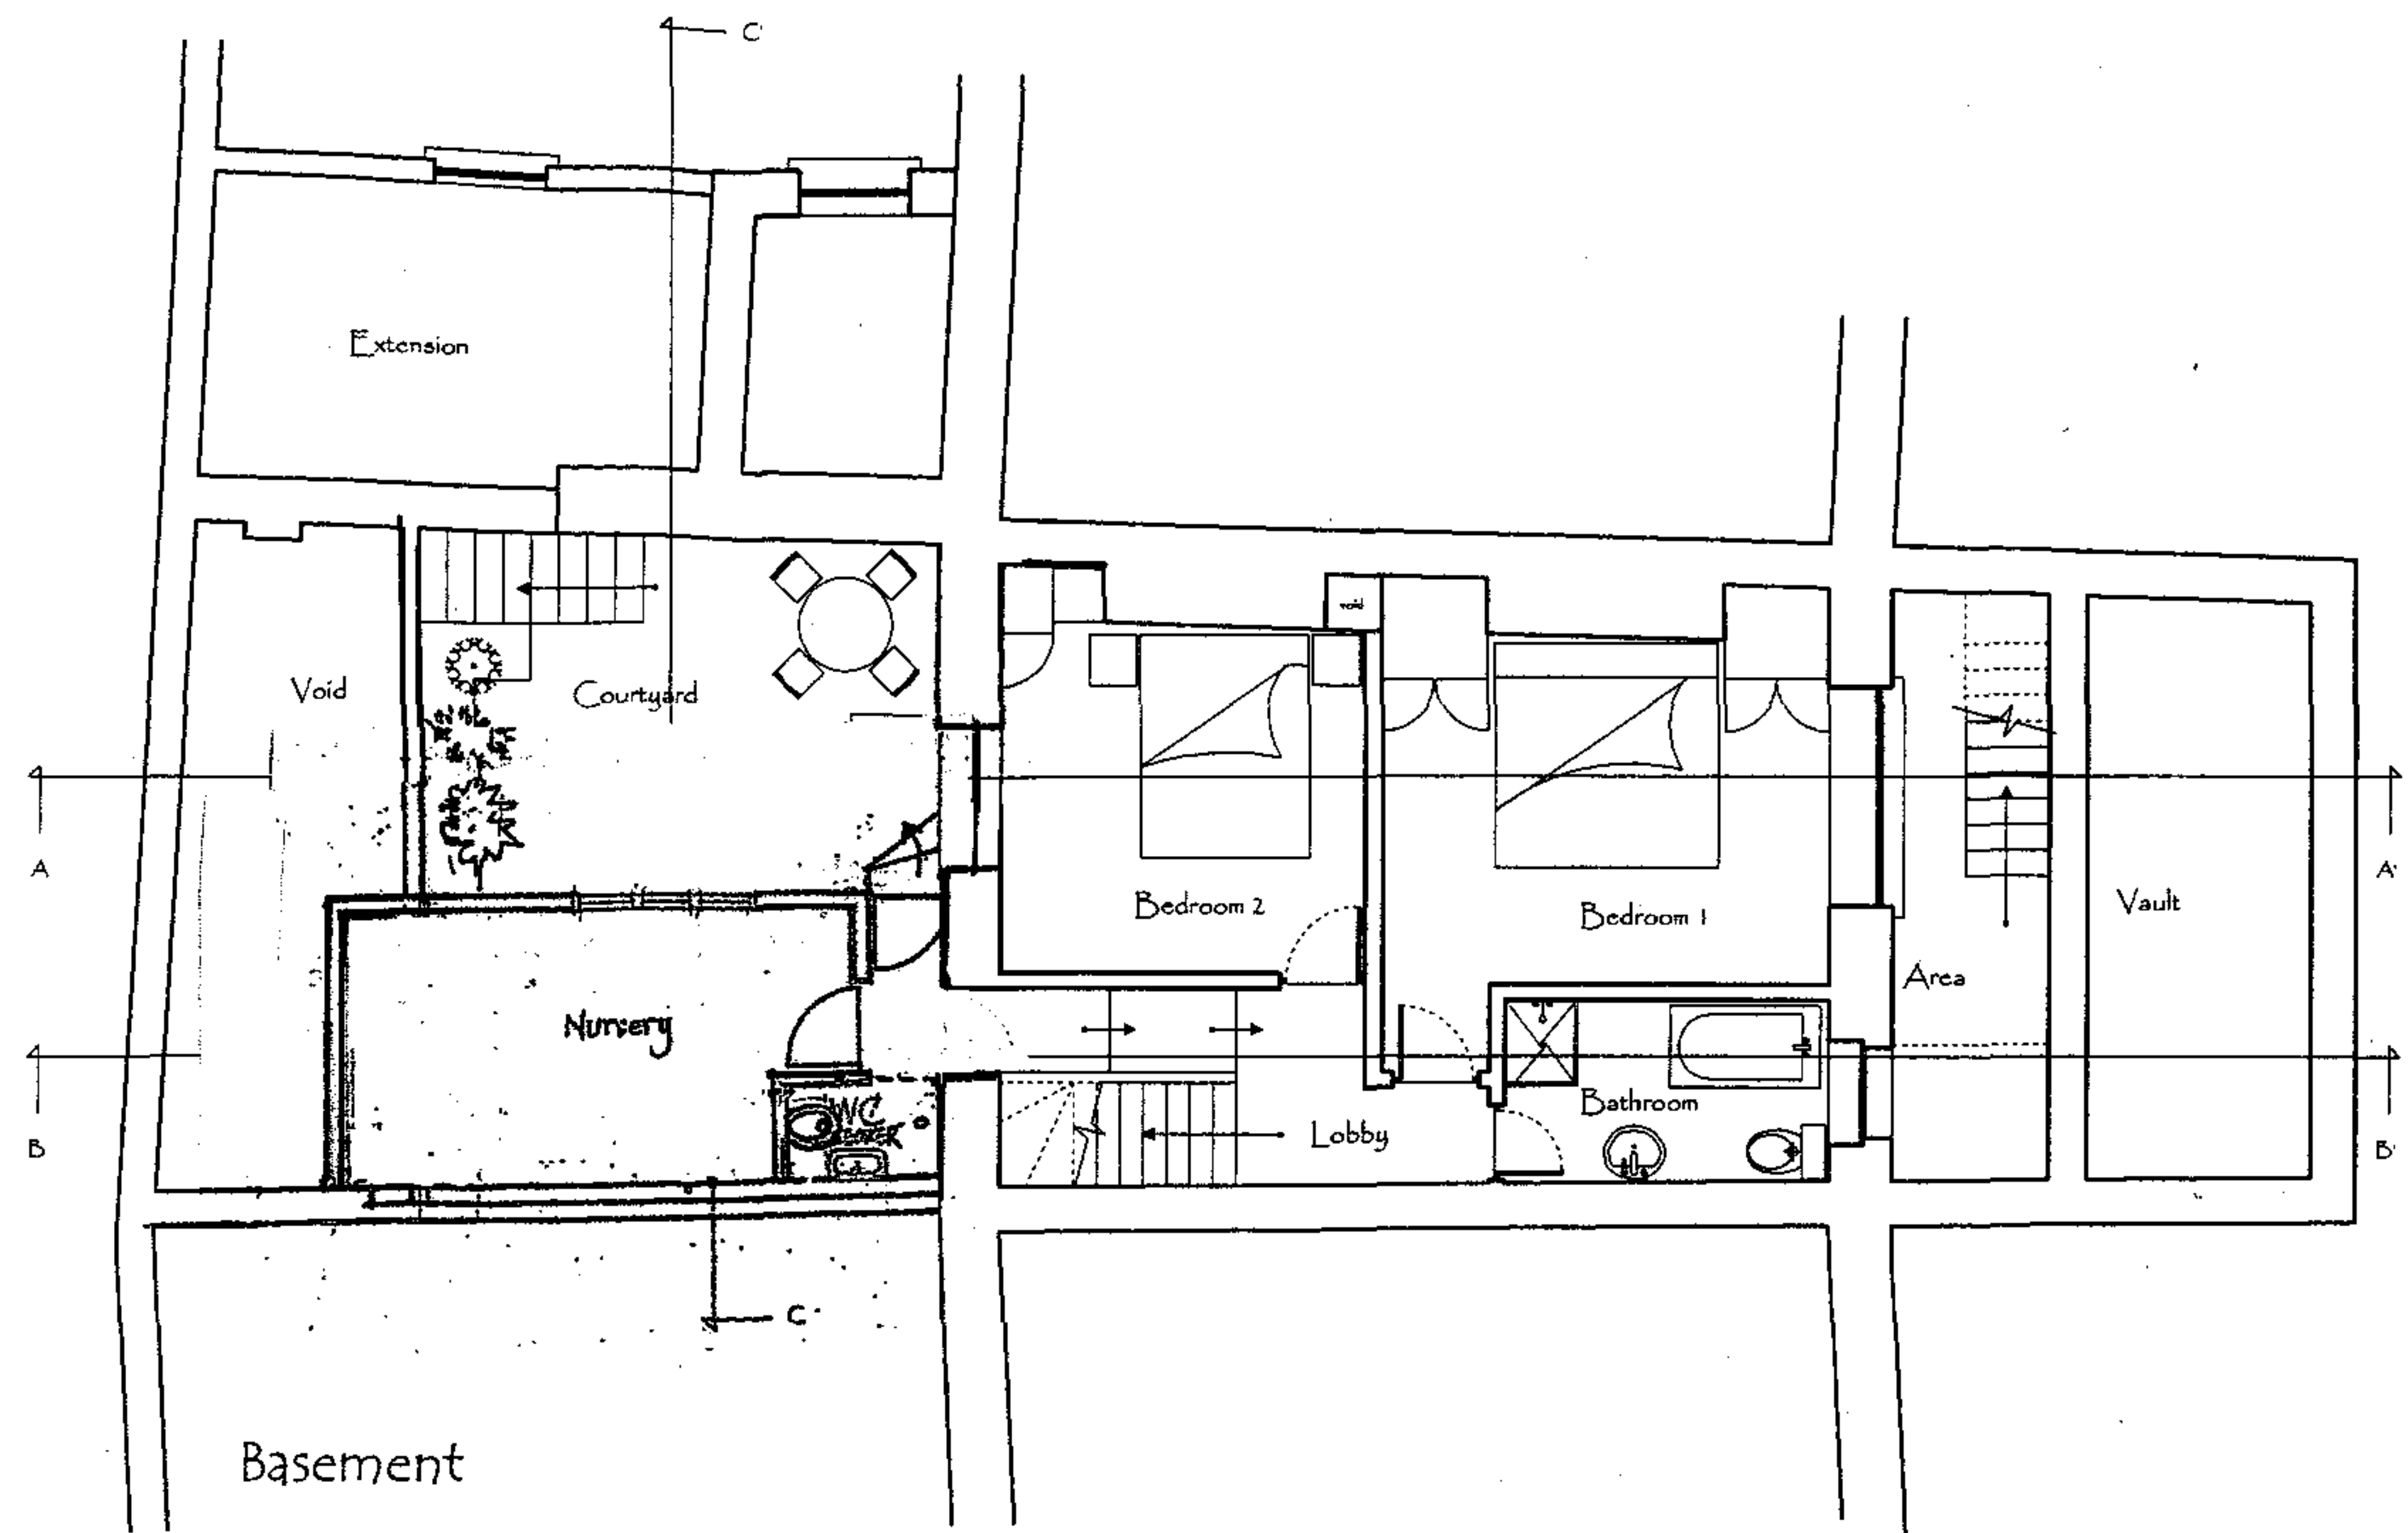

PROJECT	
22A Mornington Crescent	
DRAWING TITLE	
Proposed Drawings	
Basement & Ground Level	
SCALE 1:100	
NUMBER	
MCP-01	D
TBD ARCHITECTS	
14 ALBERT STREET, LONDON, NW 1E	
tel: 020 7486 5976 fax: 020 7267 7529	