

PROPOSED WORKS:

- 1 - Replace existing dormer window to form Breakfast Room extension on existing roof terrace above bay on rear elevation. Painted timber frame and windows, with lead clad dormer roof.
- 2 - Form additional dormer window on east side of roof on front elevation to match existing adjacent. Painted timber frame and windows, with lead clad dormer roof.

2m x 2m

2007/0034/P R

SECOND FLOOR

revision B - 13/02/08 - reduced scope of work

dw@rawspace.co.uk
t.020.8741.7341

7.wadham.gardens.nw3.3dn
alterations.&.extensions

second.floor.plan.AS.PROPOSED
scale: 1:100@.A4

drawn: 12.12.2007
drg.no: 516-103-B


PROPOSED WORKS:

1 - Replace existing dormer window to form Breakfast Room extension on existing roof terrace above bay on rear elevation. Painted timber frame and windows, with lead clad dormer roof.

2 - Form additional dormer window on east side of roof on front elevation to match existing adjacent. Painted timber frame and windows, with lead clad dormer roof.

3 - Insert conservation style rooflights in rear roof slope

2m x 2m

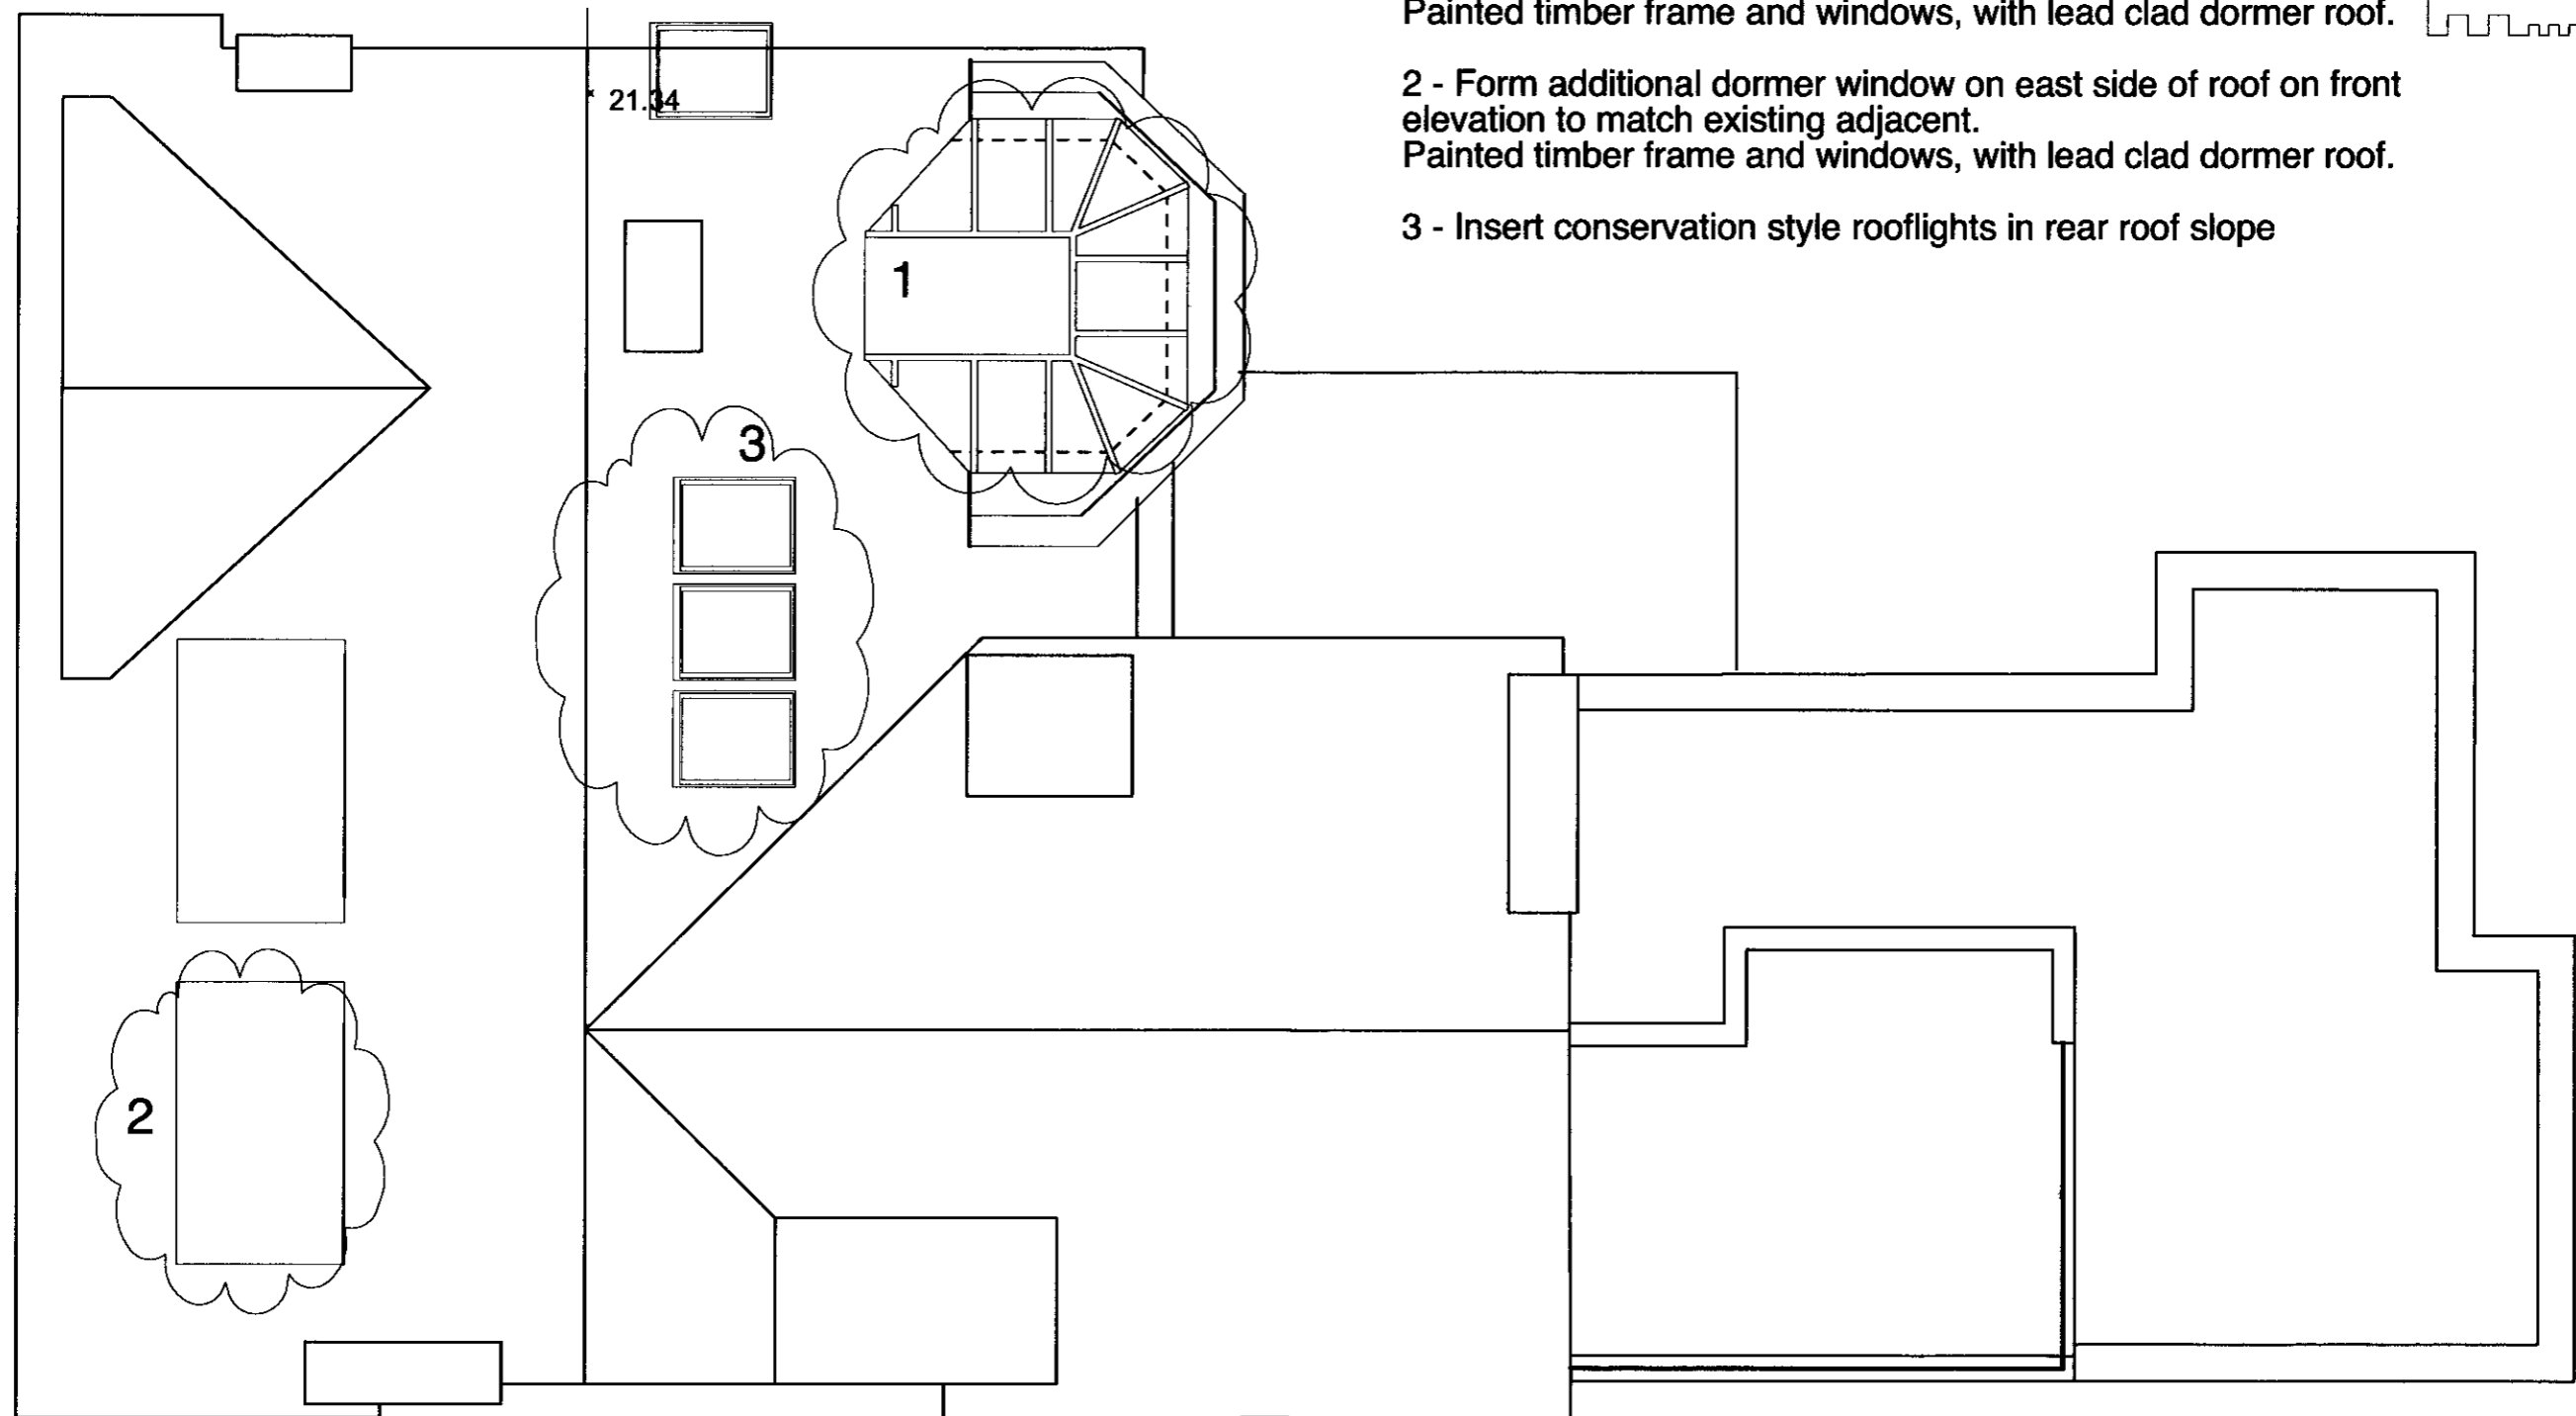

ROOF PLAN

2007/0034/P R 1



revision B - 13/02/08 - reduced scope of work

dw@rawspace.co.uk
t.020.8741.7341

7.wadham.gardens.nw3.3dn
alterations.&.extensions

roof.plan.AS.PROPOSED
scale: 1:100@.A4

drawn: 12.12.2007
drg.no: 516-104-B

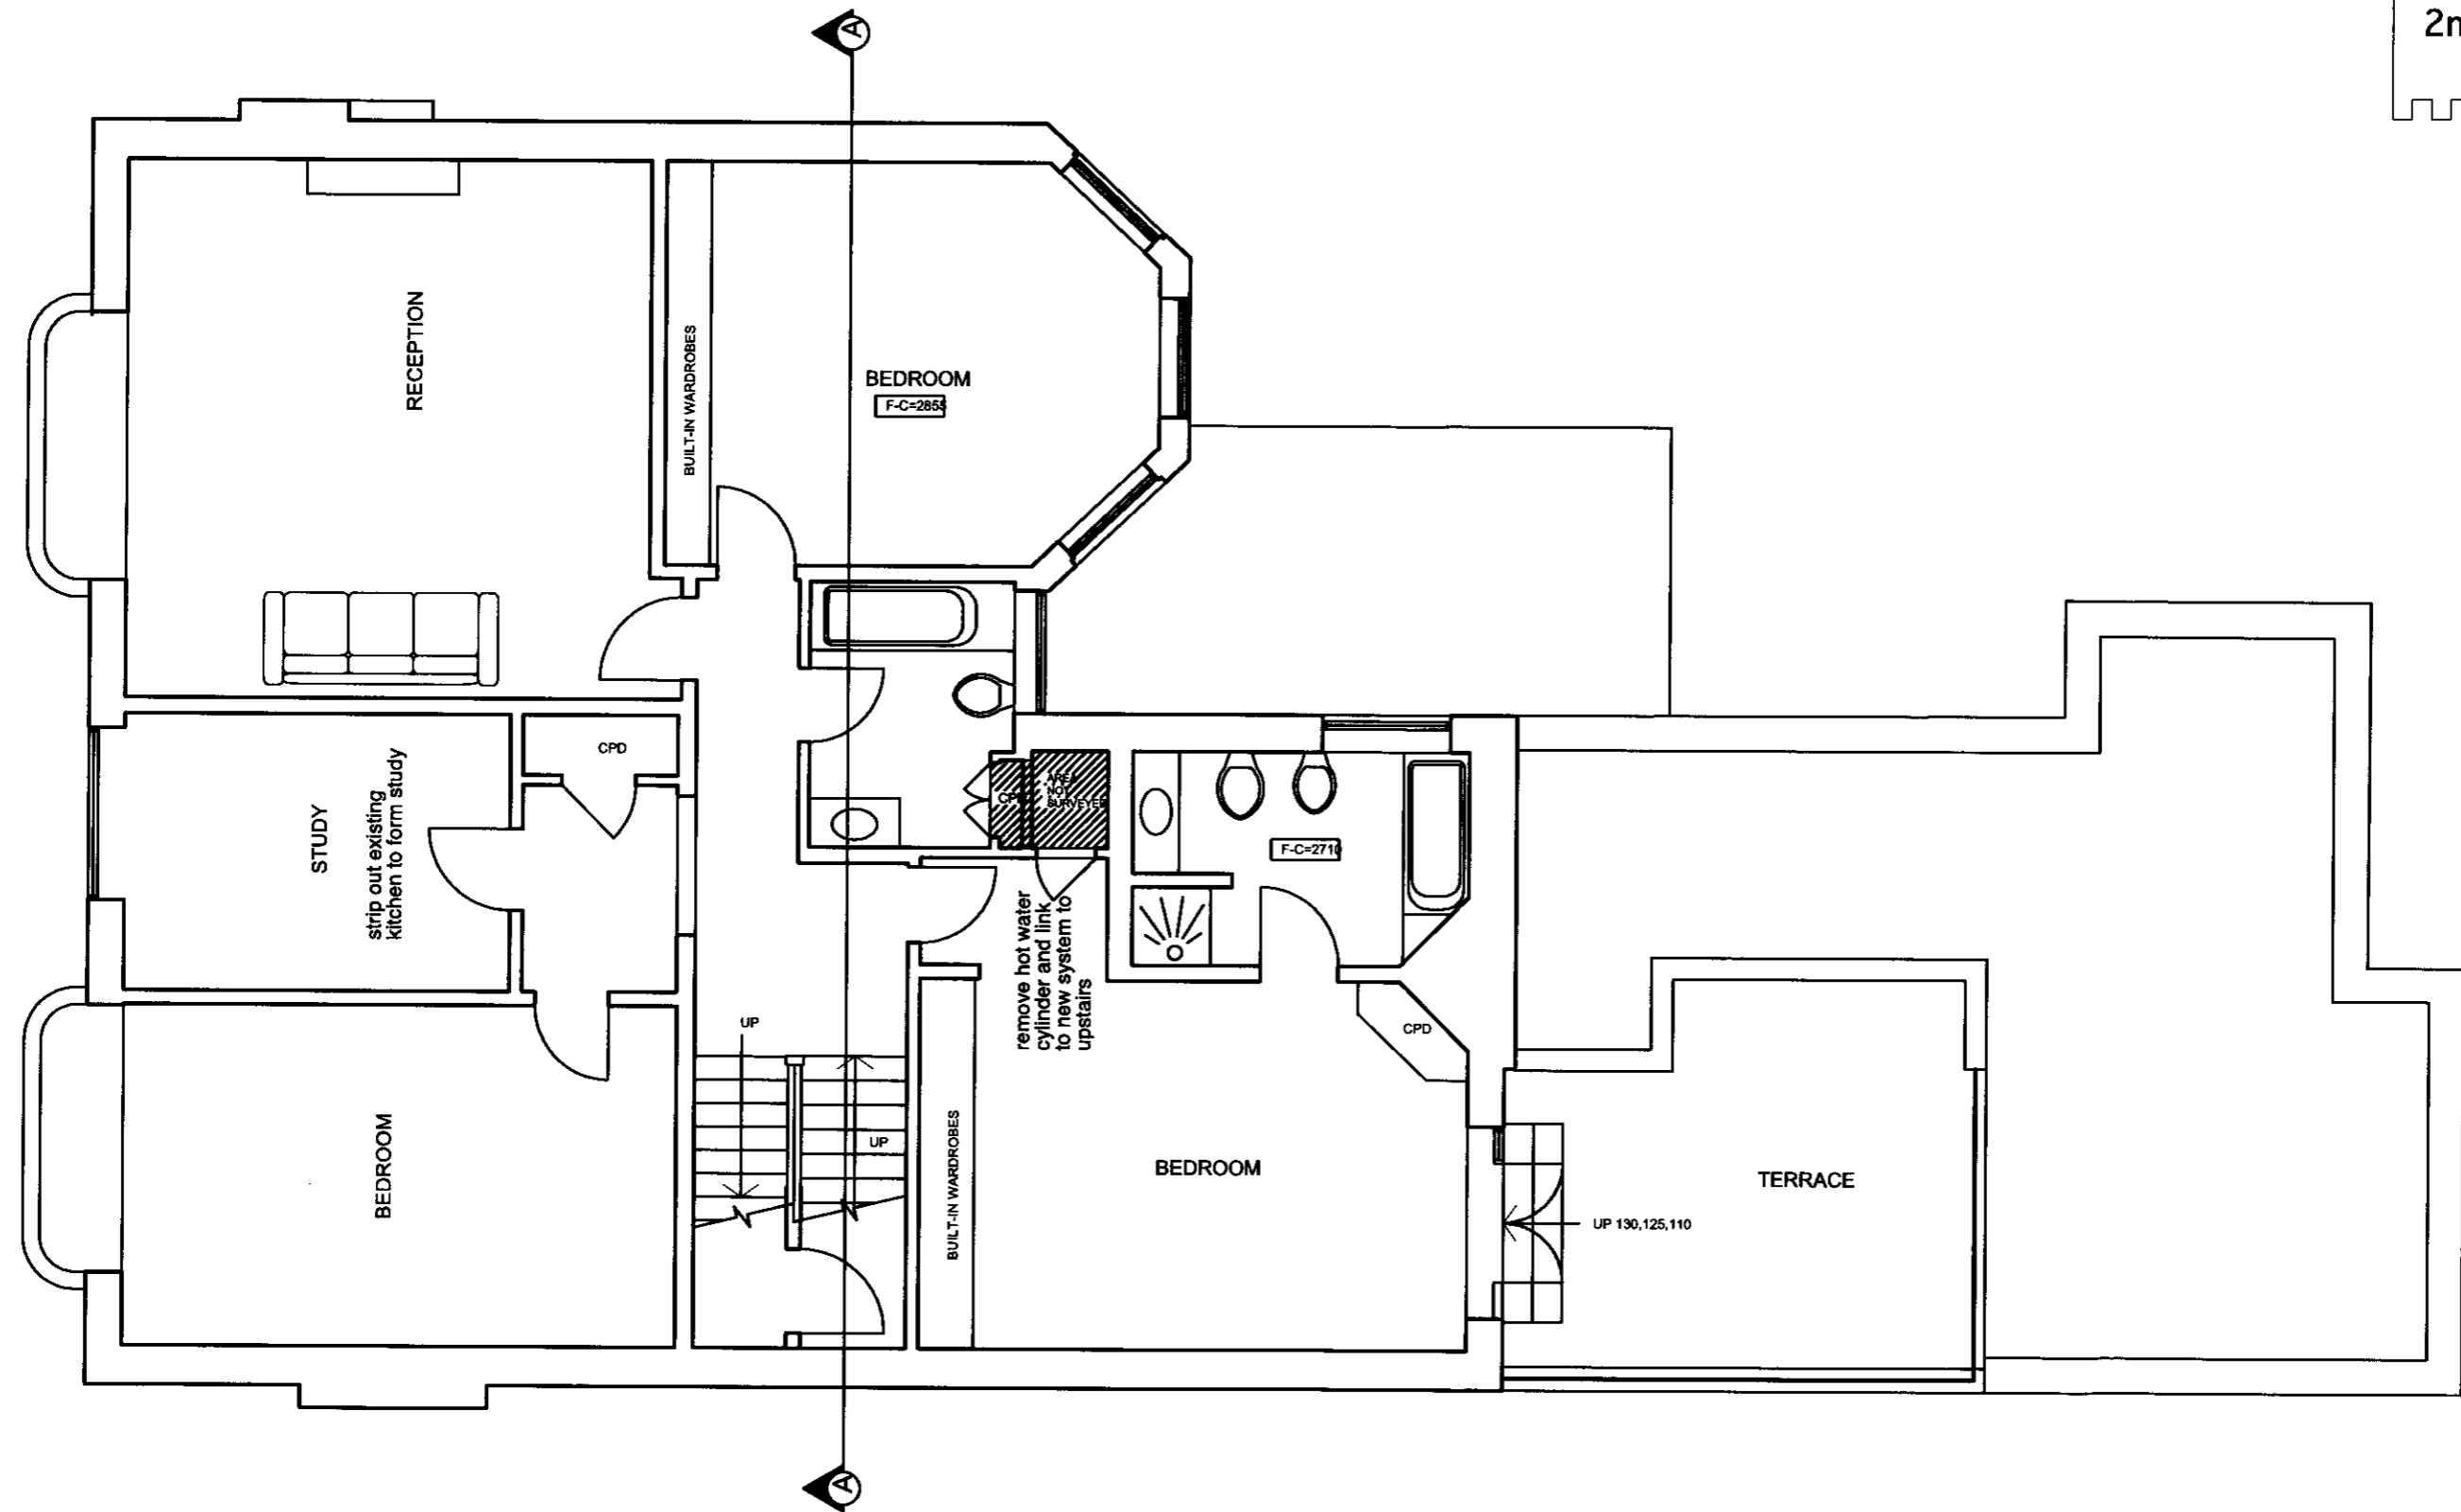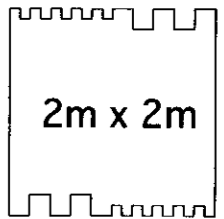

revision B - 13/02/08 - reduced scope of work

dw@rawspace.co.uk
t.020.8741.7341

7.wadham.gardens.nw3.3dn
alterations.&.extensions

first.floor.plan.AS.PROPOSED
scale: 1:100@.A4

drawn: 12.12.2007
drg.no: 516-102-B

2007/0034/P R1




1841

1840

5271

5272

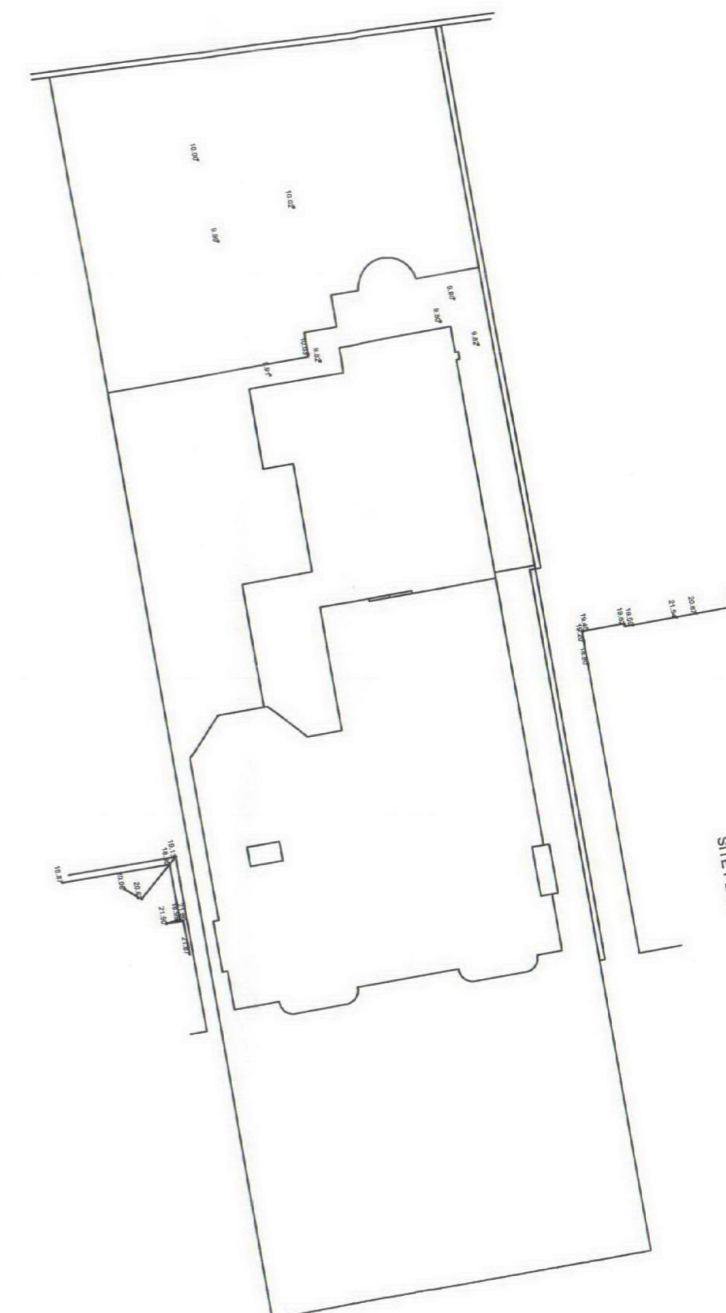

SITE PLAN

revision B - 13/02/08 - reduced scope of work

dw@rawspace.co.uk
t.020.8741.7341

7.wadham.gardens.nw3.3dn
alterations.&.extensions

LOCATION.PLANS
scale: 1:1250 & 1:400@A4


drawn: 12.12.2007
drg.no: **516-101-B**

2007/0034/P R

PROPOSED WORKS:

1- Form additional dormer window on east side of roof on front elevation. Painted timber frame and windows, with lead clad dormer roof.

2 - Increase width of existing window in front gable.
Detail and materials as existing

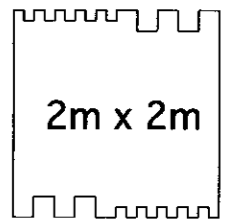

FRONT ELEVATION

revision B - 13/02/08 - reduced scope of work

dw@rawspace.co.uk
t.020.8741.7341

7.wadham.gardens.nw3.3dn
alterations.&.extensions


front.elevation.AS.PROPOSED
scale: 1:100@.A4

drawn: 12.12.2007
drg.no: 516-105-B

20 07 / 0034 / P R 1.

PROPOSED WORKS:

1- Form additional dormer window on
east side of roof on front elevation

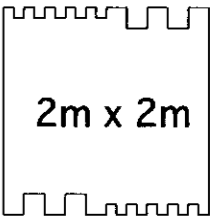

FLANK ELEVATION

revision B - 13/02/08 - reduced scope of work


dw@rawspace.co.uk t.020.8741.7341	7.wadham.gardens.nw3.3dn alterations.&.extensions	east.flank.elevation.AS.PROPOSED scale: 1:100@.A4	drawn: 12.12.2007 drg.no: 516-106-B
--------------------------------------	--	--	--

PROPOSED WORKS:

1 - Replace existing dormer window to form Breakfast Room extension on existing roof terrace above bay on rear elevation. Painted timber frame and windows, with lead clad dormer roof.

2 - Insert conservation style rooflights in rear roof slope

2m x 2m

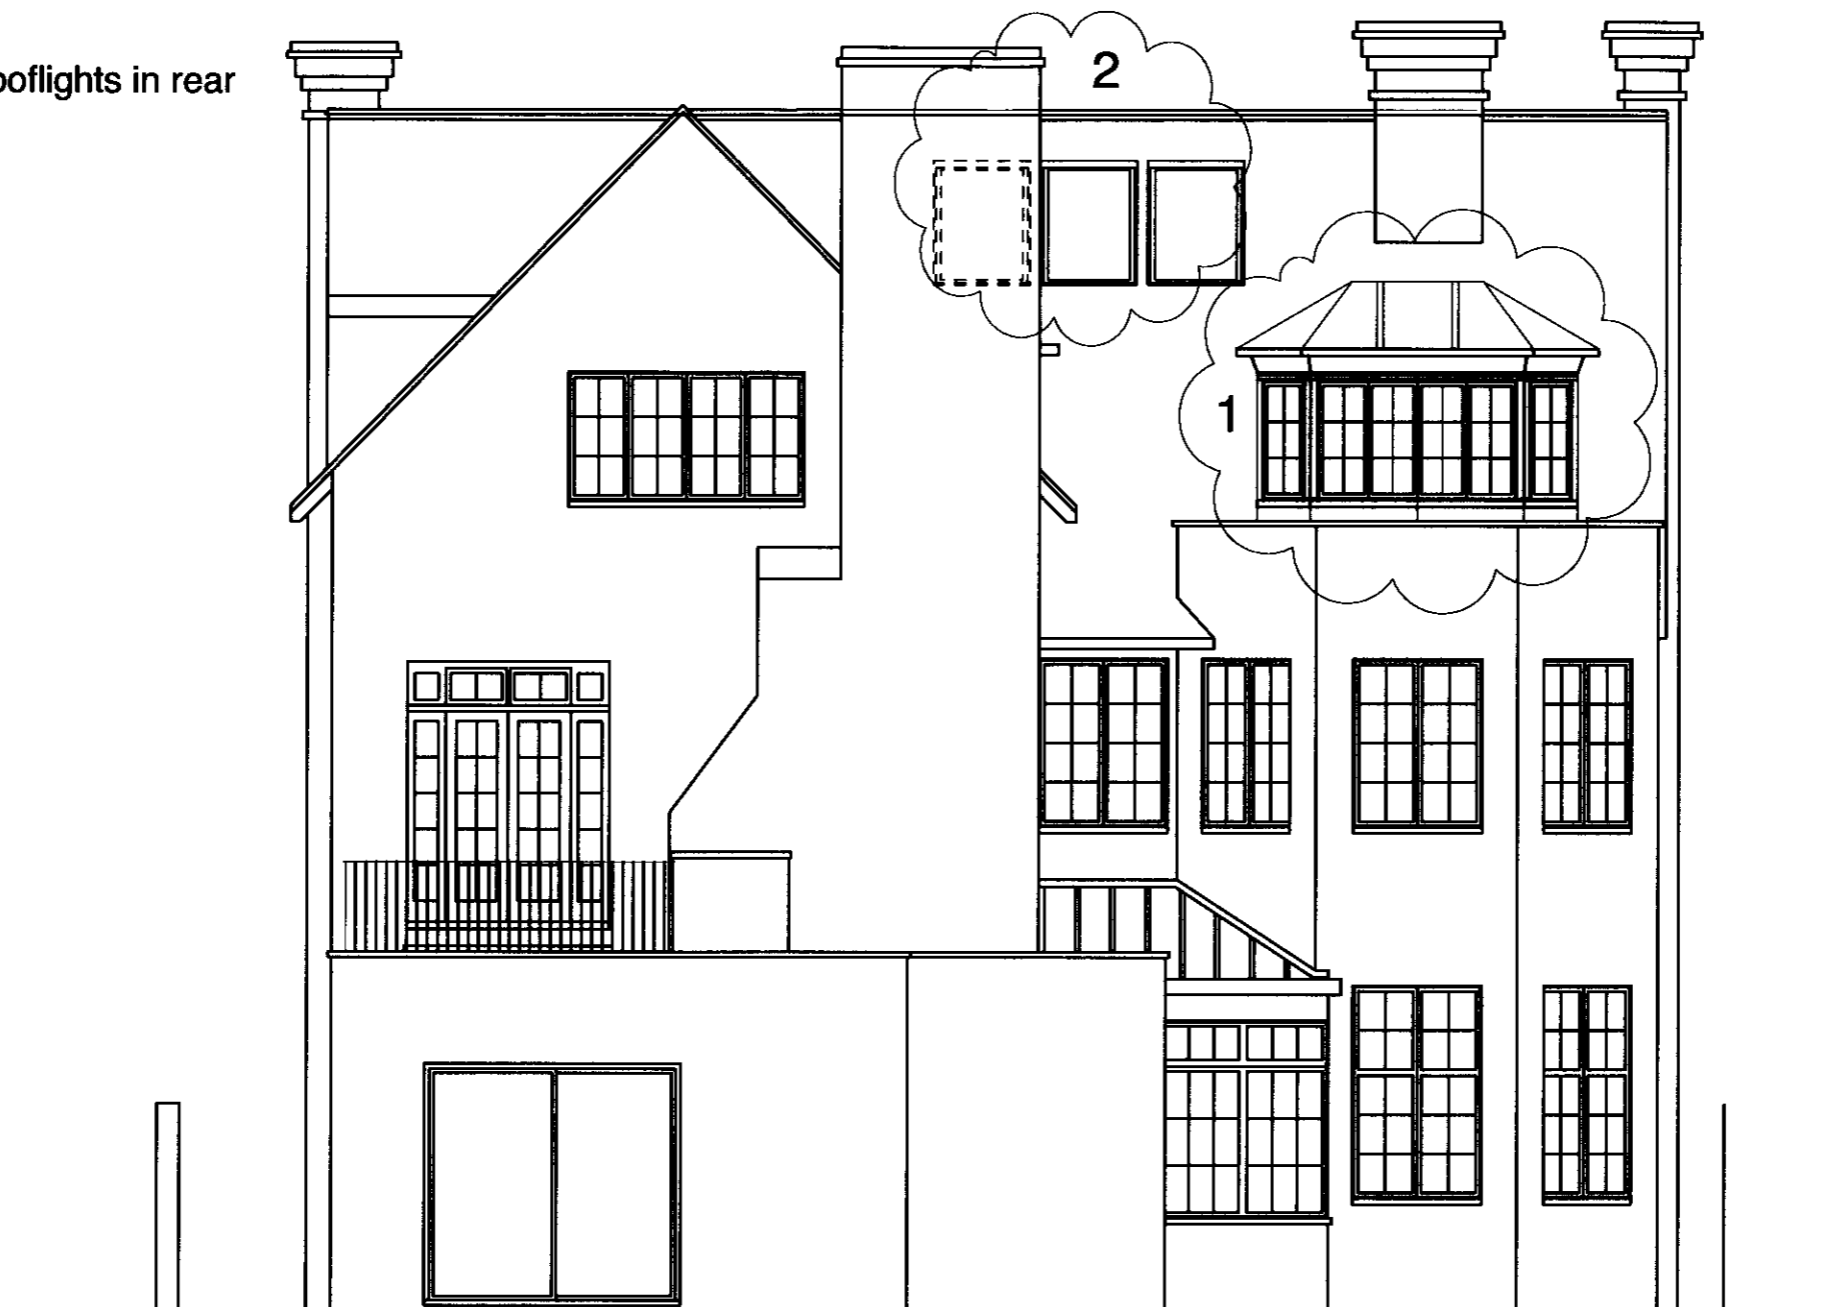

revision B - 13/02/08 - reduced scope of work

dw@rawspace.co.uk
t.020.8741.7341

7.wadham.gardens.nw3.3dn
alterations.&.extensions


rear.elevation.AS.PROPOSED
scale: 1:100@.A4

drawn: 12.12.2007
drg.no: 516-107-B

2007/0034/P R 1

PROPOSED WORKS:

1 - Replace existing dormer window to form
Breakfast Room extension on existing roof
terrace above bay on rear elevation.
Painted timber frame and windows, with lead
clad dormer roof.

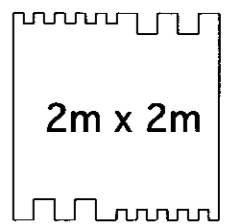

revision B - 13/02/08 - reduced scope of work

dw@rawspace.co.uk
t.020.8741.7341

7.wadham.gardens.nw3.3dn
alterations.&.extensions

west.flank.elevation.**AS.PROPOSED**
scale: 1:100@.A4

drawn: 12.12.2007
drg.no: **516-108-B**

20 07 / 0034 / P R 1