

general notes

THIS DRAWING IS COPYRIGHT OF STUDIO MARK RUTHVEN. THIS DRAWING MUST BE READ IN CONJUNCTION WITH THE DESIGNER'S RISK ASSESSMENT, SPECIFICATION AND ALL OTHER RELEVANT DOCUMENTATION AND DRAWINGS. STUDIO MARK RUTHVEN ACCEPTS NO LIABILITY FOR ANY EXPENSE, LOSS OR DAMAGE OF WHATSOEVER NATURE AND HOWEVER ARISING FROM ANY VARIATION MADE TO THIS DRAWING OR IN THE EXECUTION OF THE WORK TO WHICH IT RELATES WHICH HAS NOT BEEN REFERRED TO THEM AND THEIR APPROVAL OBTAINED. DO NOT SCALE FROM THIS DRAWING OR THE COMPUTER DIGITAL DATA, ONLY FIGURED DIMENSIONS ARE TO BE USED, IF IN DOUBT ASK.

2007/5776/PR1

A PLAYHOUSESTORE REDUCED IN SIZE 30.11.07 LS MR

rev	notes	date	by	checked

* do not scale from this drawing.
* check all dimensions on site.

StudioMarkRuthven
architecture

35 Inkerman Road T 020 7 485 0050
Kentish Town F 020 7 485 0030
London NW5 3BT E mail@studiomr.co.uk

project name

**8A FITZROY PARK
LONDON
N6 6HP**

drawing title

**EXTERNAL WORKS
SITE PLAN**

scale	1:200 @ A3	date	26.06.07
drawn by	SR	checked	MR

project ref.	drawing no.	revision
FIP	FIP-818 - 2	A

project ref.	drawing no.	revision
FIP	FIP-818 - 2	A



A PLAYHOUSE/STORE REDUCED IN SIZE 30.11.07 LS MR

B	SINGLE DOOR REINSTATED	01.08	LS	MR
---	------------------------	-------	----	----

rev	notes	date	by	checked
-----	-------	------	----	---------

- * do not scale from this drawing.
- * check all dimensions on site.

11

35 Inkerman Road
Kensington Town
London NW5 3BT

T 020 7 485 0050
F 020 7 485 0030
E mail@studiomr.co.uk

project name


drawing title

scale	1:50 @ A3	date	25.08.07
-------	-----------	------	----------

drawn by SR	checked MR
-------------	------------

project ref.	drawing no.	revision
--------------	-------------	----------

FIP	FIP-818 - 4	B
-----	-------------	---

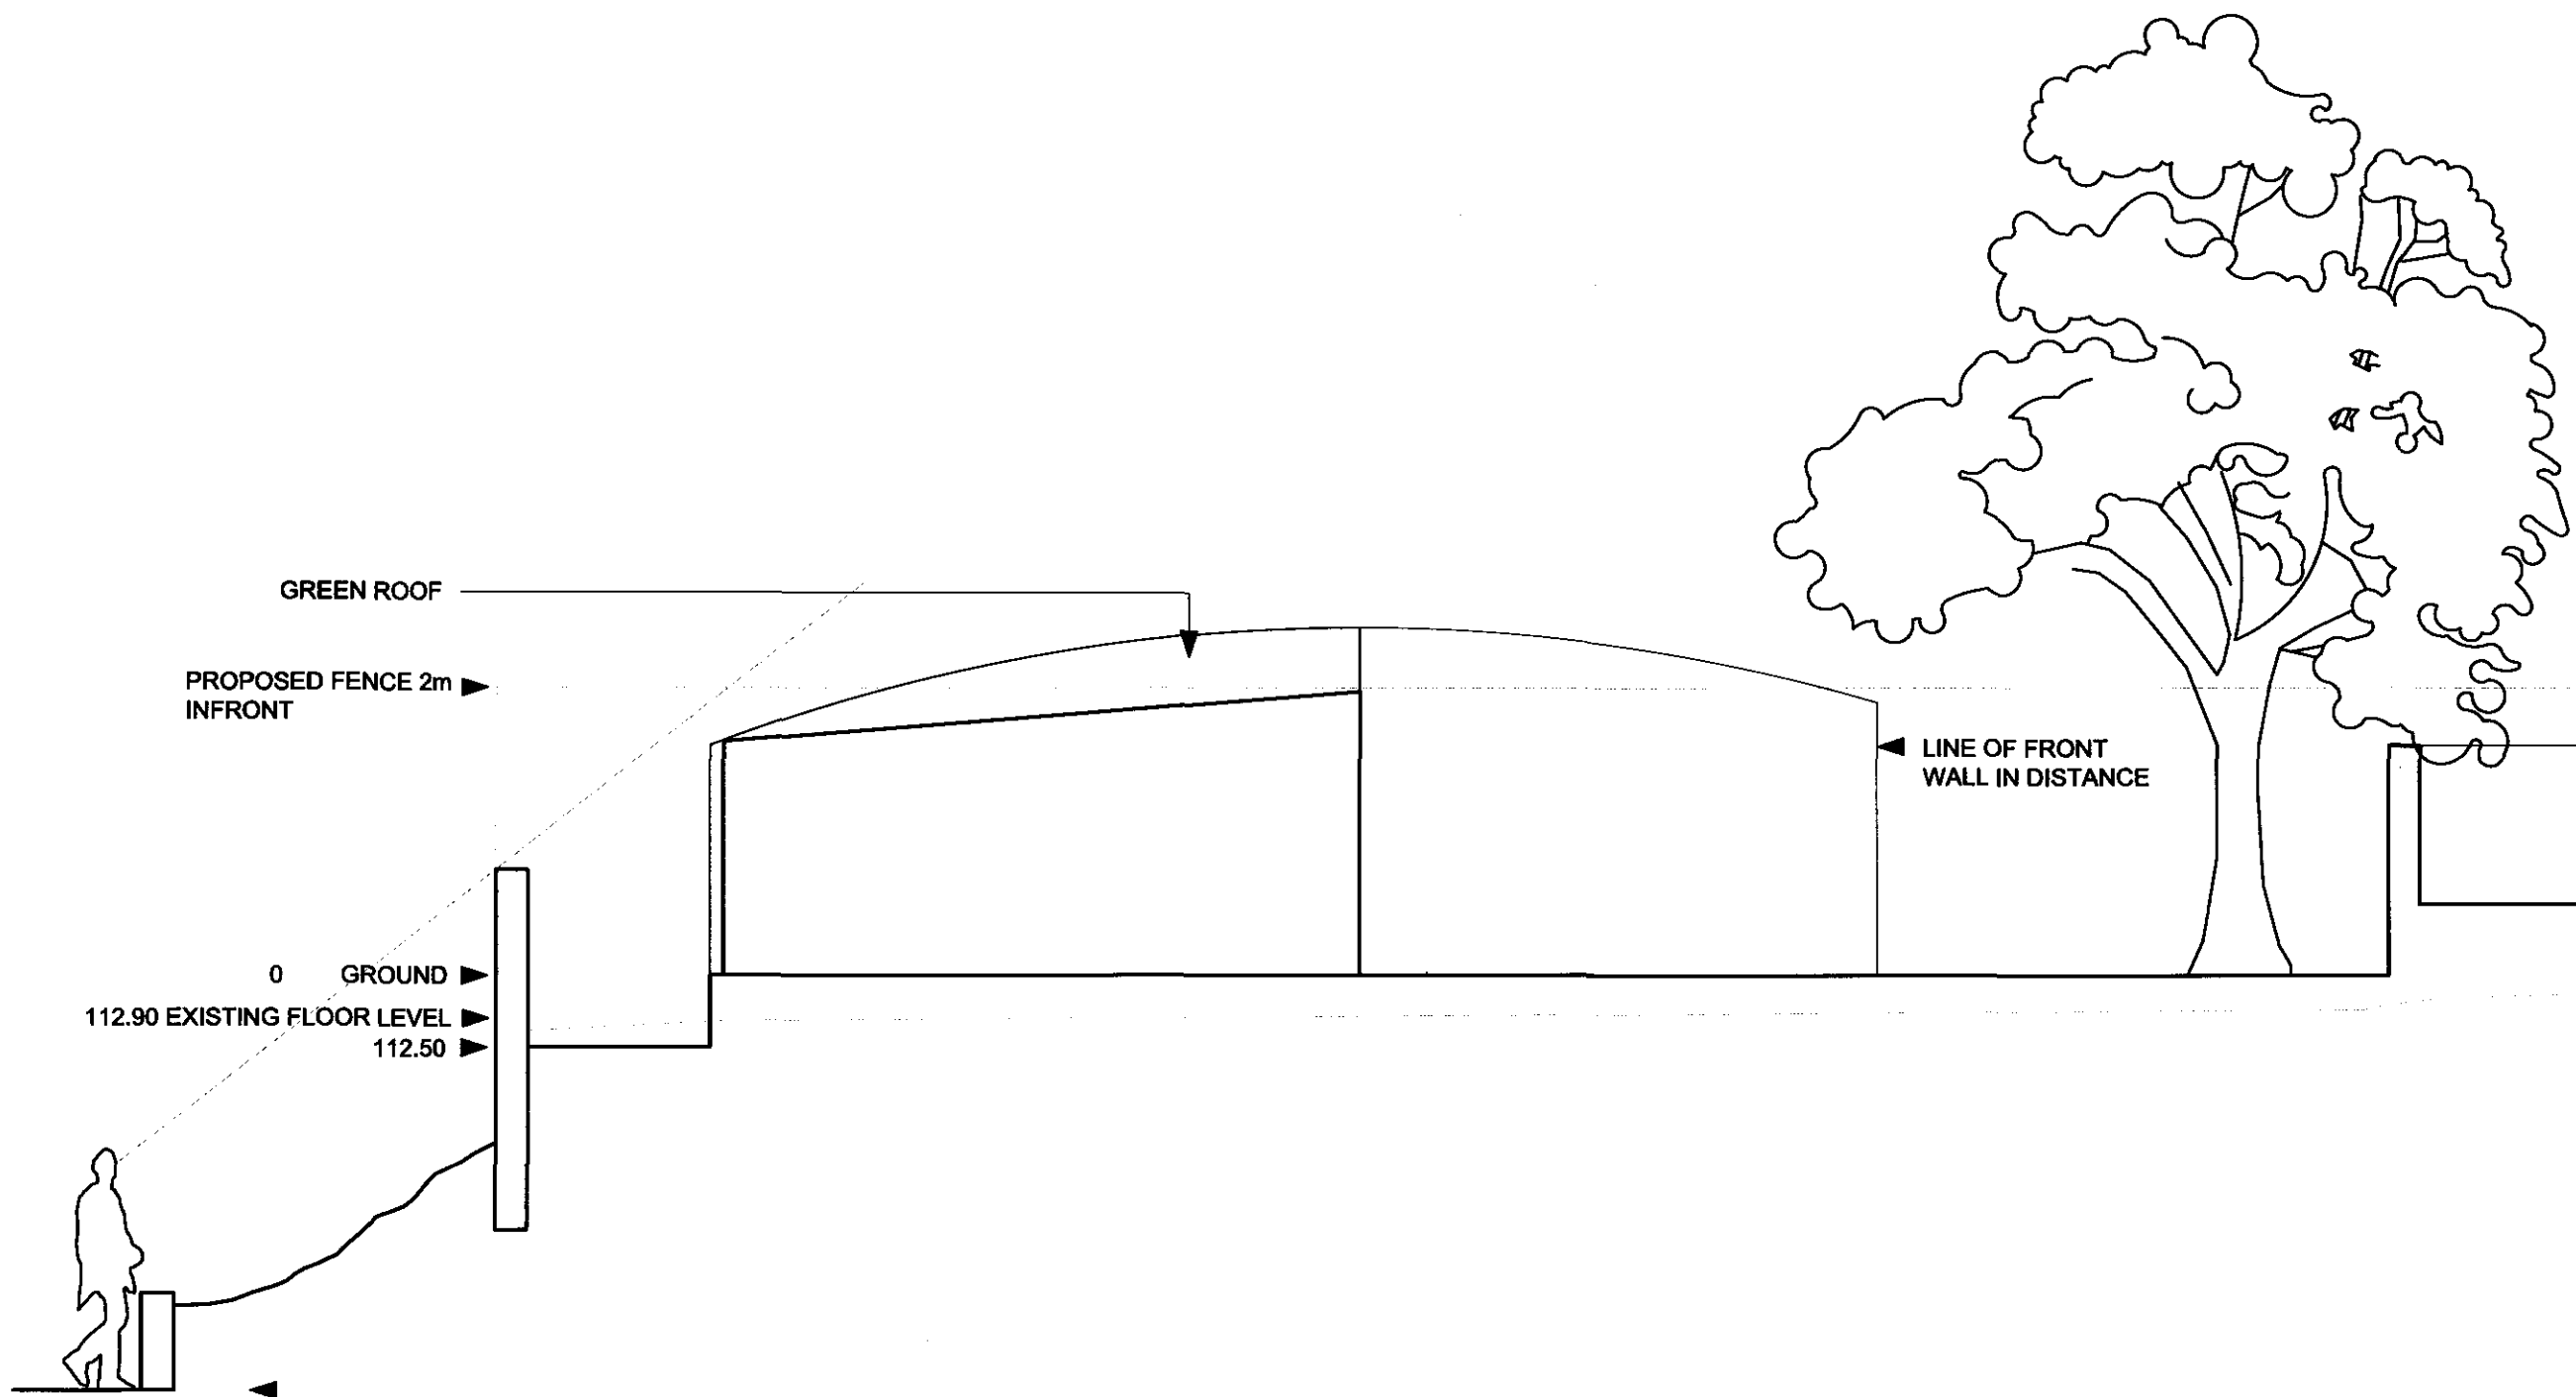

general notes

THIS DRAWING IS COPYRIGHT OF STUDIO MARK RUTHVEN. THIS DRAWING MUST BE READ IN CONJUNCTION WITH THE DESIGNER'S RISK ASSESSMENT, SPECIFICATION AND ALL OTHER RELEVANT DOCUMENTATION AND DRAWINGS. STUDIO MARK RUTHVEN ACCEPTS NO LIABILITY FOR ANY EXPENSE, LOSS OR DAMAGE OF WHATSOEVER NATURE AND HOWEVER ARISING FROM ANY VARIATION MADE TO THIS DRAWING OR IN THE EXECUTION OF THE WORK TO WHICH IT RELATES WHICH HAS NOT BEEN REFERRED TO THEM AND THEIR APPROVAL OBTAINED. DO NOT SCALE FROM THIS DRAWING OR THE COMPUTER DIGITAL DATA. ONLY FIGURED DIMENSIONS ARE TO BE USED. IF IN DOUBT ASK.

A STORE DOOR SIZE INCREASED 30.11.07 LS MR

rev notes date by checked

* do not scale from this drawing.
* check all dimensions on site.

StudioMarkRuthven
architecture

36 Inkerman Road
Kensington
London NW5 3BT

T 020 7 485 0050
F 020 7 485 0030
E mail@studiomr.co.uk

project name

**8A FITZROY PARK
LONDON
N6 6HP**

drawing title

**PLAYHOUSE
ELEVATION
REAR**

scale 1:50 @ A3 date 28.06.07

drawn by SR checked MR

project ref. drawing no. revision
FIP FIP-818 - 7 .