
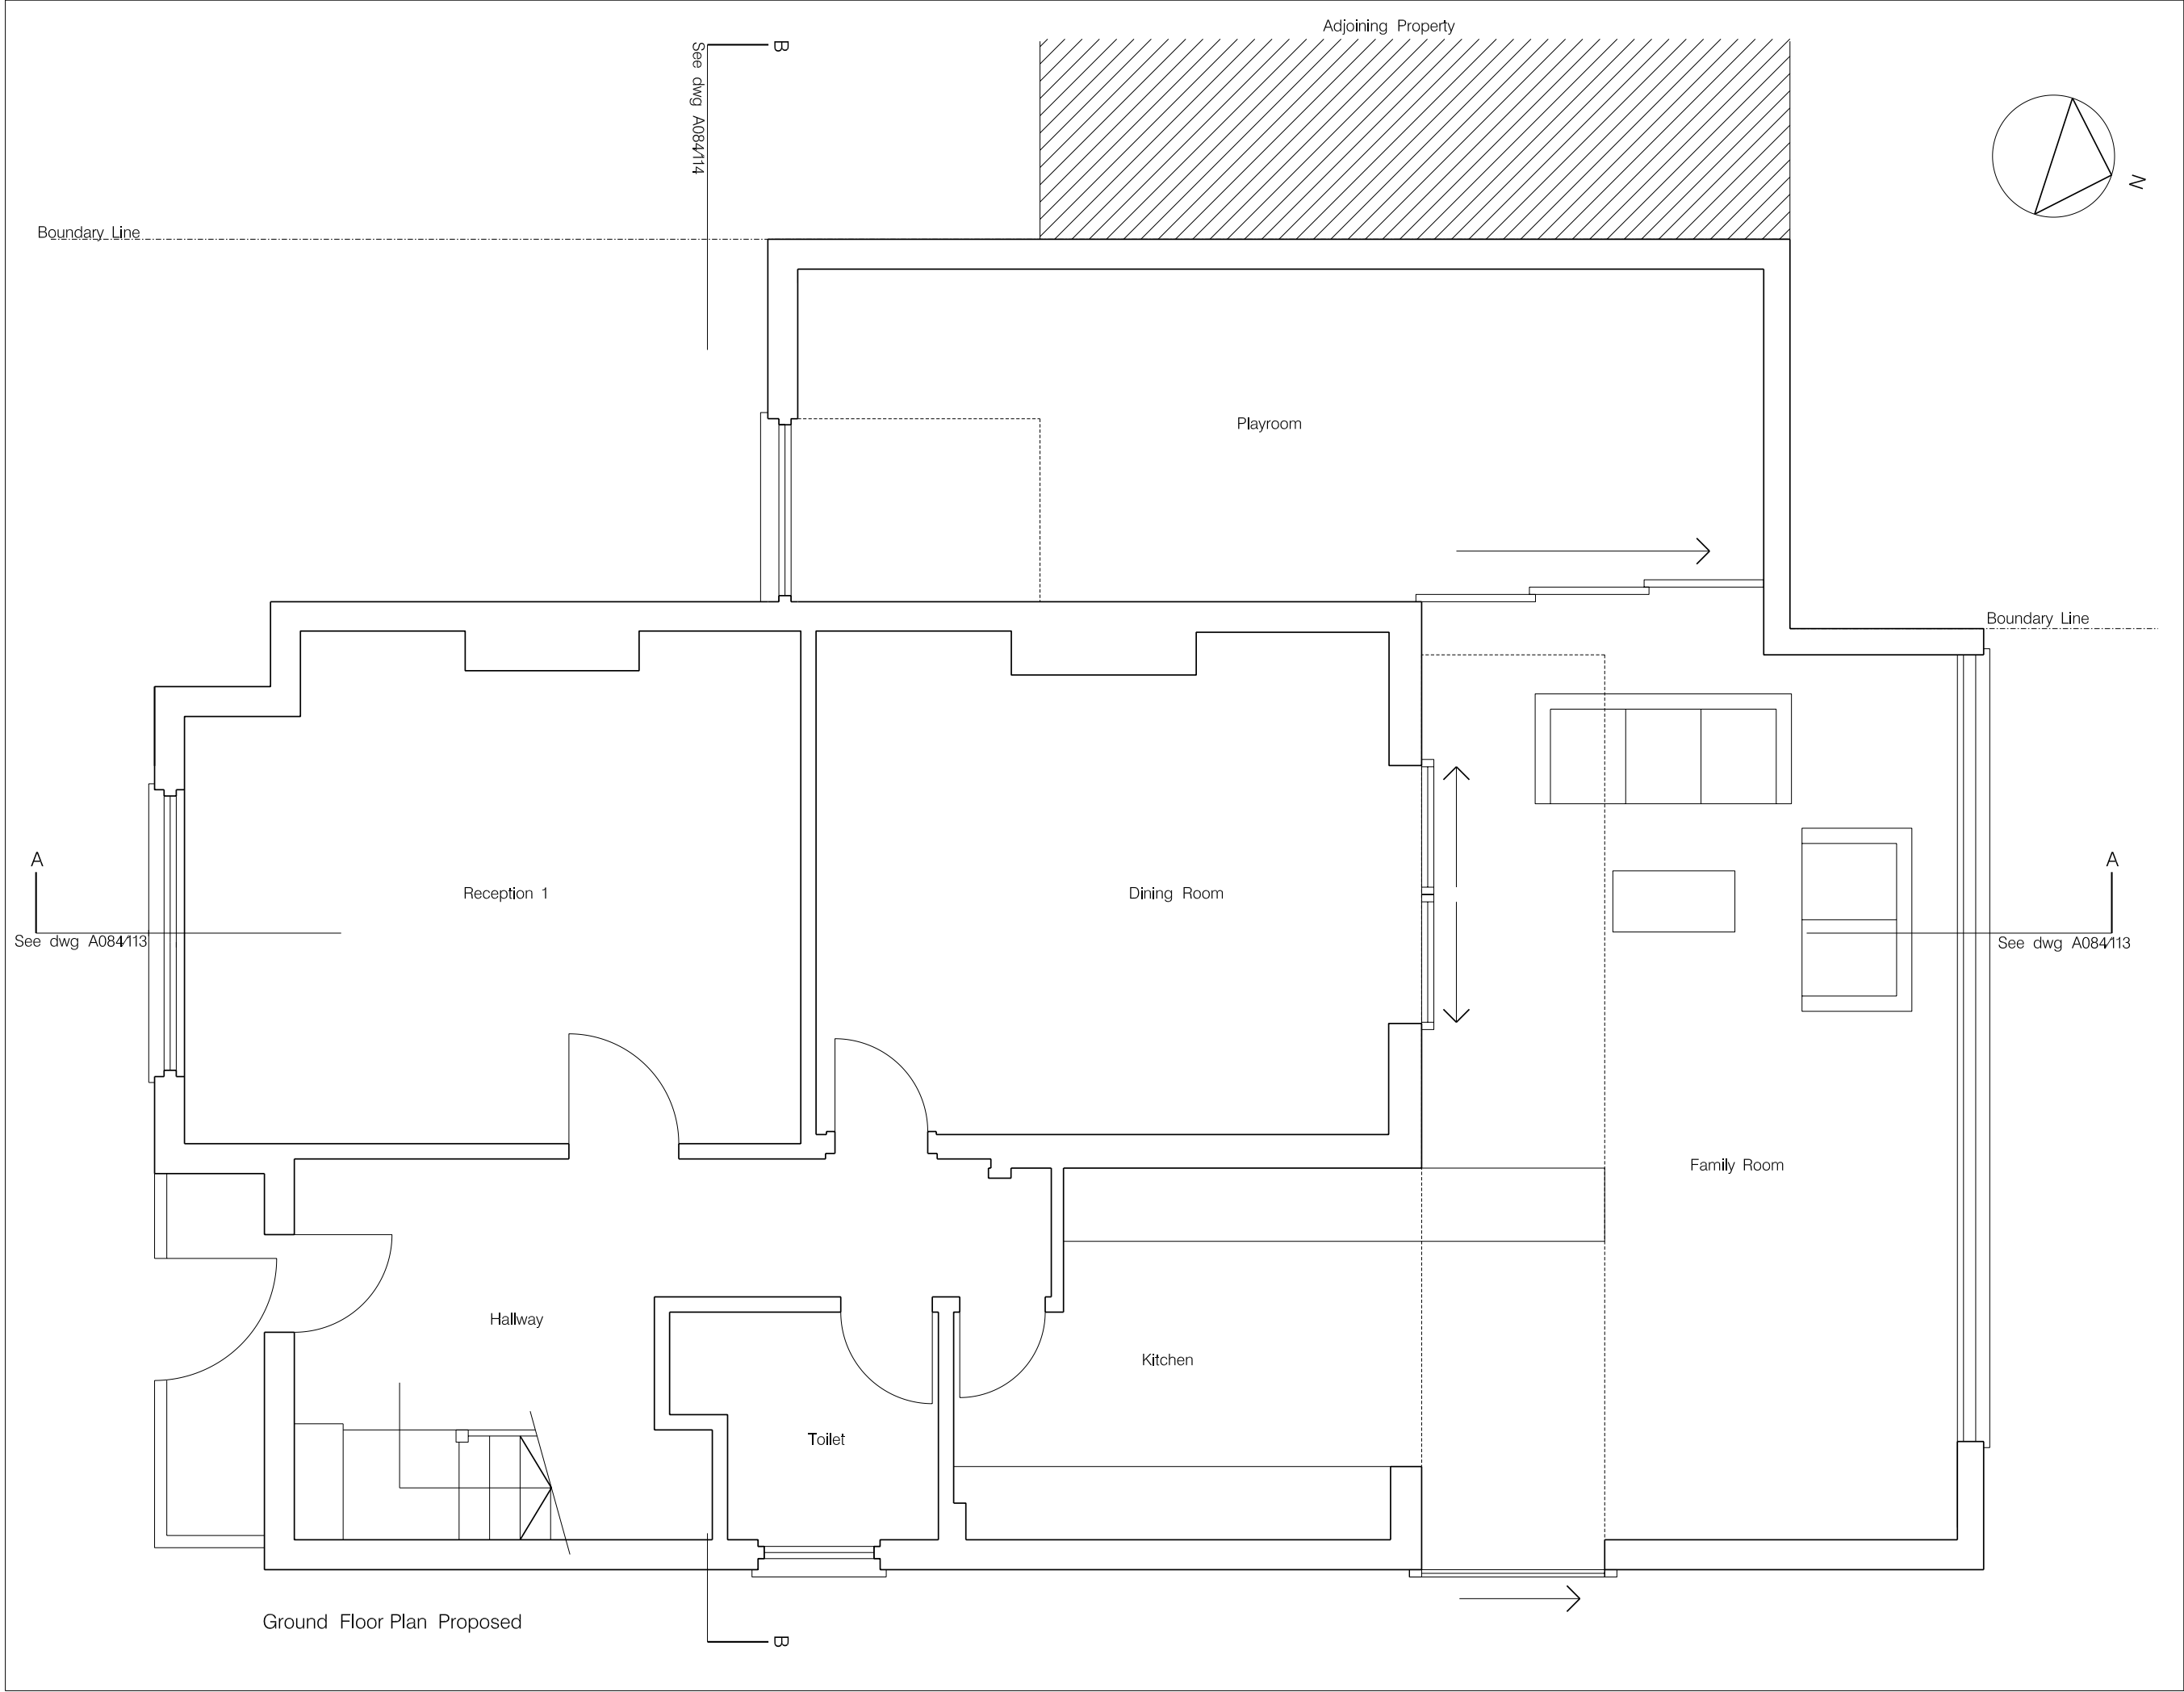


mass architecture
Unit 10
London Fields Studios
11 Exmouth Place
London E8 3RW
T 0207 275 9753
F 0207 275 9979
e:info@massarchitecture.com

Notes:
1. Do not scale from this drawing.
2. All dimensions to be checked on site
by the contractor and such dimensions
to be his responsibility.
3. Report all drawing errors and
omissions to the architect

job title	Oakeshott Avenue
drawing title/location	Ground Floor Plan Proposed
scale	1:50@A3
job no	A084
drawing no	A084/106
revision	

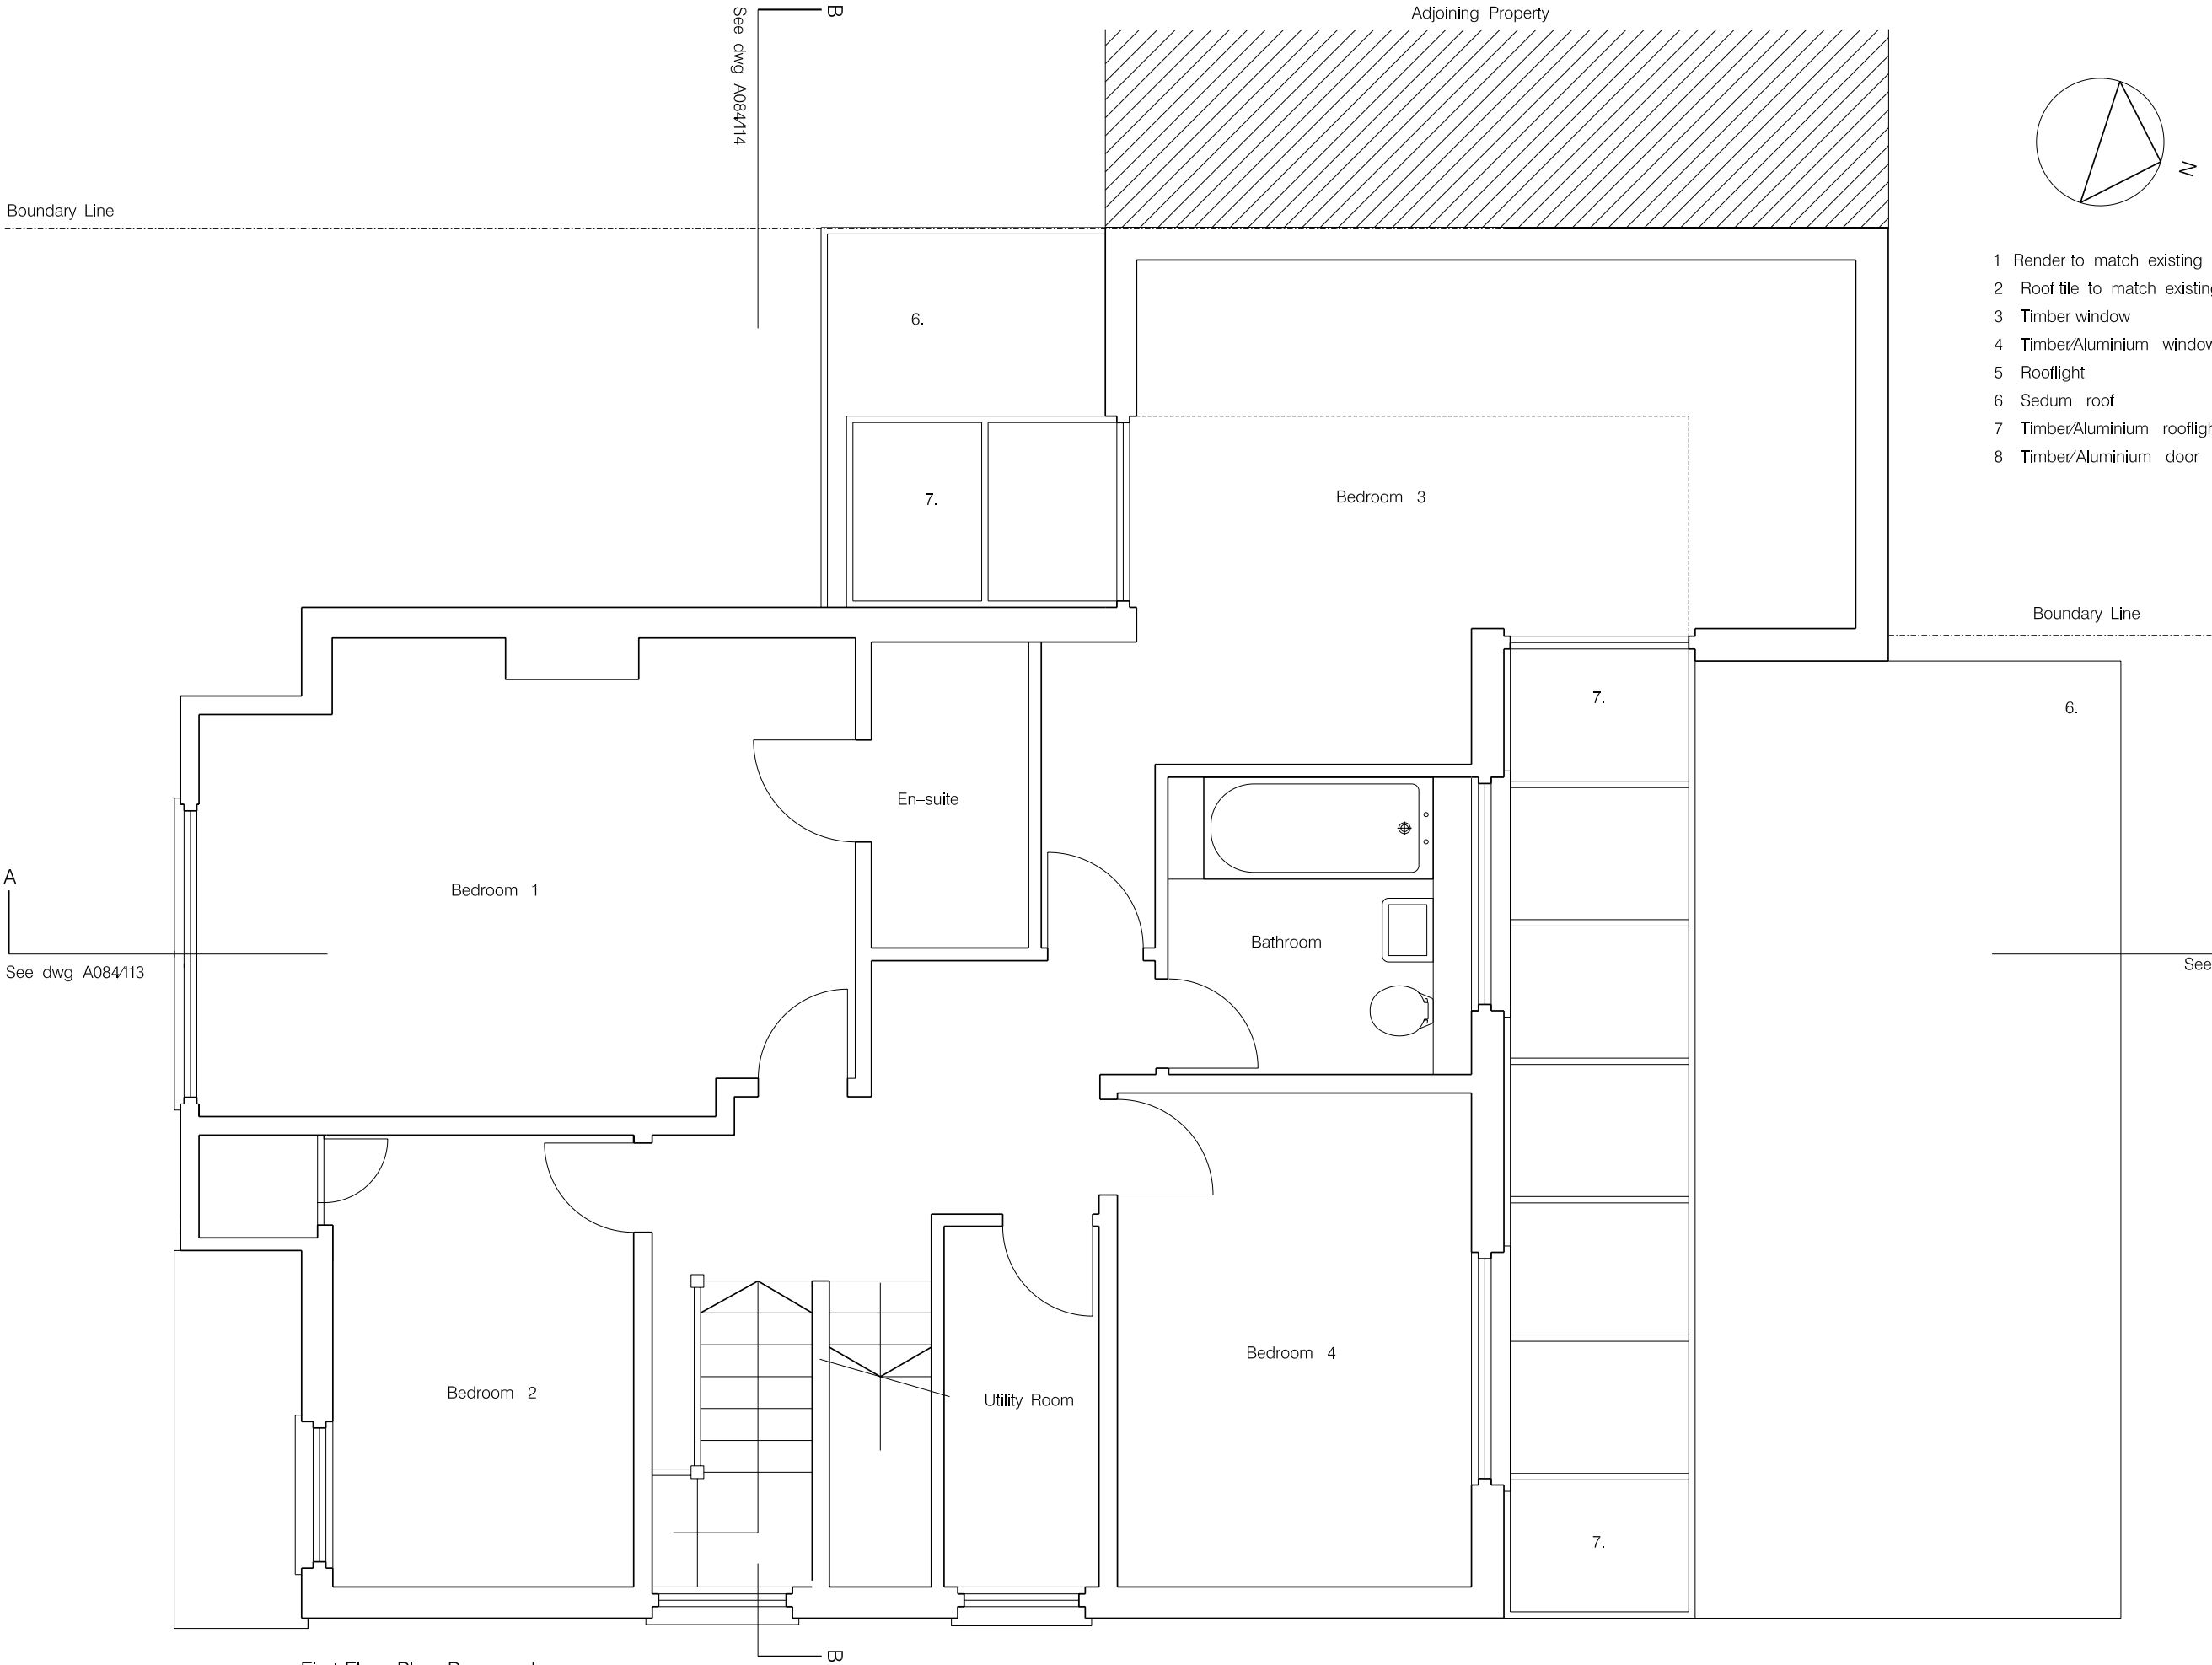

- 1 Render to match existing
- 2 Roof tile to match existing
- 3 Timber window
- 4 Timber/Aluminium window
- 5 Rooflight
- 6 Sedum roof
- 7 Timber/Aluminium rooflight
- 8 Timber/Aluminium door

mass

mass architecture

Unit 10
London Fields Studios
11 Exmouth Place
London E8 3RW
T 0207 275 9753
F 0207 275 9979
e:info@massarchitecture.com

Notes:
1. Do not scale from this drawing.
2. All dimensions to be checked on site
by the contractor and such dimensions
to be his responsibility.
3. Report all drawing errors and
omissions to the architect

job title Oakeshott Avenue

drawing title/location

First Floor Plan Proposed


scale 1:50@A3

job no A084

drawing no A084107

revision

First Floor Plan Proposed

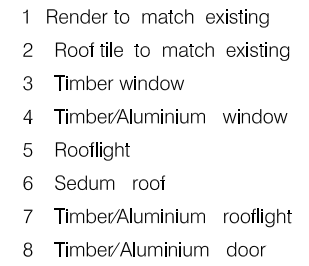

Unit 10
London Fields Studios
11 Exmouth Place
London E8 3RW
T 0207 275 9753
F 0207 275 9979
e:info@massarchitecture.com

Notes:

1. Do not scale from this drawing.
2. All dimensions to be checked on site by the contractor and such dimensions to be his responsibility
3. Report all drawing errors and omissions to the architect

revision

See dwg A084114

6.

6.

7.

7.

6.

See dwg A084/113

See dwg A084/113


5.

Roof Plan Proposed

— W

Boundary Line

Adjoining Property

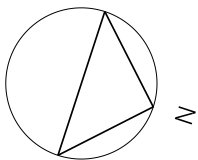

- 1 Render to match existing
- 2 Roof tile to match existing
- 3 Timber window
- 4 Timber/Aluminium window
- 5 Rooflight
- 6 Sedum roof
- 7 Timber/Aluminium rooflight
- 8 Timber/Aluminium door

mass

mass architecture

Unit 10
London Fields Studios
11 Exmouth Place
London E8 3RW
T 0207 275 9753
F 0207 275 9979
e:info@massarchitecture.com

Notes:
1. Do not scale from this drawing.
2. All dimensions to be checked on site
by the contractor and such dimensions
to be his responsibility.
3. Report all drawing errors and
omissions to the architect

job title Oakeshott Avenue

drawing title/location
Roof Plan Proposed

scale 1:50@A3

job no A084

drawing no A084/109


revision

Boundary Line

Roof Plan Proposed



- 1 Render to match existing
- 2 Roof tile to match existing
- 3 Timber window
- 4 Timber/Aluminium window
- 5 Rooflight
- 6 Sedum roof
- 7 Timber/Aluminium rooflight
- 8 Timber/Aluminium door

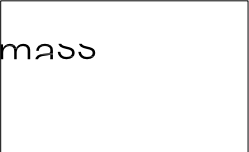

mass architecture

Unit 10
London Fields Studios
11 Exmouth Place
London E8 3RW
T 0207 275 9753
F 0207 275 9979
e:info@massarchitecture.com

Notes:
1. Do not scale from this drawing.
2. All dimensions to be checked on site
by the contractor and such dimensions
to be his responsibility
3. Report all drawing errors and
omissions to the architect

job title Oakeshott Avenue

drawing title/location

Front Elevation Proposed

scale 1:50@A3

job no A084

drawing no A084110

revision

Front Elevation Proposed



Rear Elevation Proposed

mass

mass architecture

Unit 10
London Fields Studios
11 Exmouth Place
London E8 3RW
T 0207 275 9753
F 0207 275 9979
e:info@massarchitecture.com

Notes:
1. Do not scale from this drawing.
2. All dimensions to be checked on site by the contractor and such dimensions to be his responsibility.
3. Report all drawing errors and omissions to the architect

job title Oakeshott Avenue

drawing title/location
Rear Elevation Proposed

scale 1:50@A3


job no A084

drawing no A084111

revision



- 1 Render to match existing
- 2 Roof tile to match existing
- 3 Timber window
- 4 Timber/Aluminium window
- 5 Rooflight
- 6 Sedum roof
- 7 Timber/Aluminium rooflight
- 8 Timber/Aluminium door

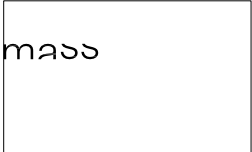

mass architecture
Unit 10
London Fields Studios
11 Exmouth Place
London E8 3RW
T 0207 275 9753
F 0207 275 9979
e:info@massarchitecture.com

Notes:
1. Do not scale from this drawing.
2. All dimensions to be checked on site
by the contractor and such dimensions
to be his responsibility.
3. Report all drawing errors and
omissions to the architect

job title Oakeshott Avenue

drawing title/location

Flank Elevation Proposed


scale 1:50@A3

job no A084

drawing no A084/112


revision

Flank Elevation Proposed

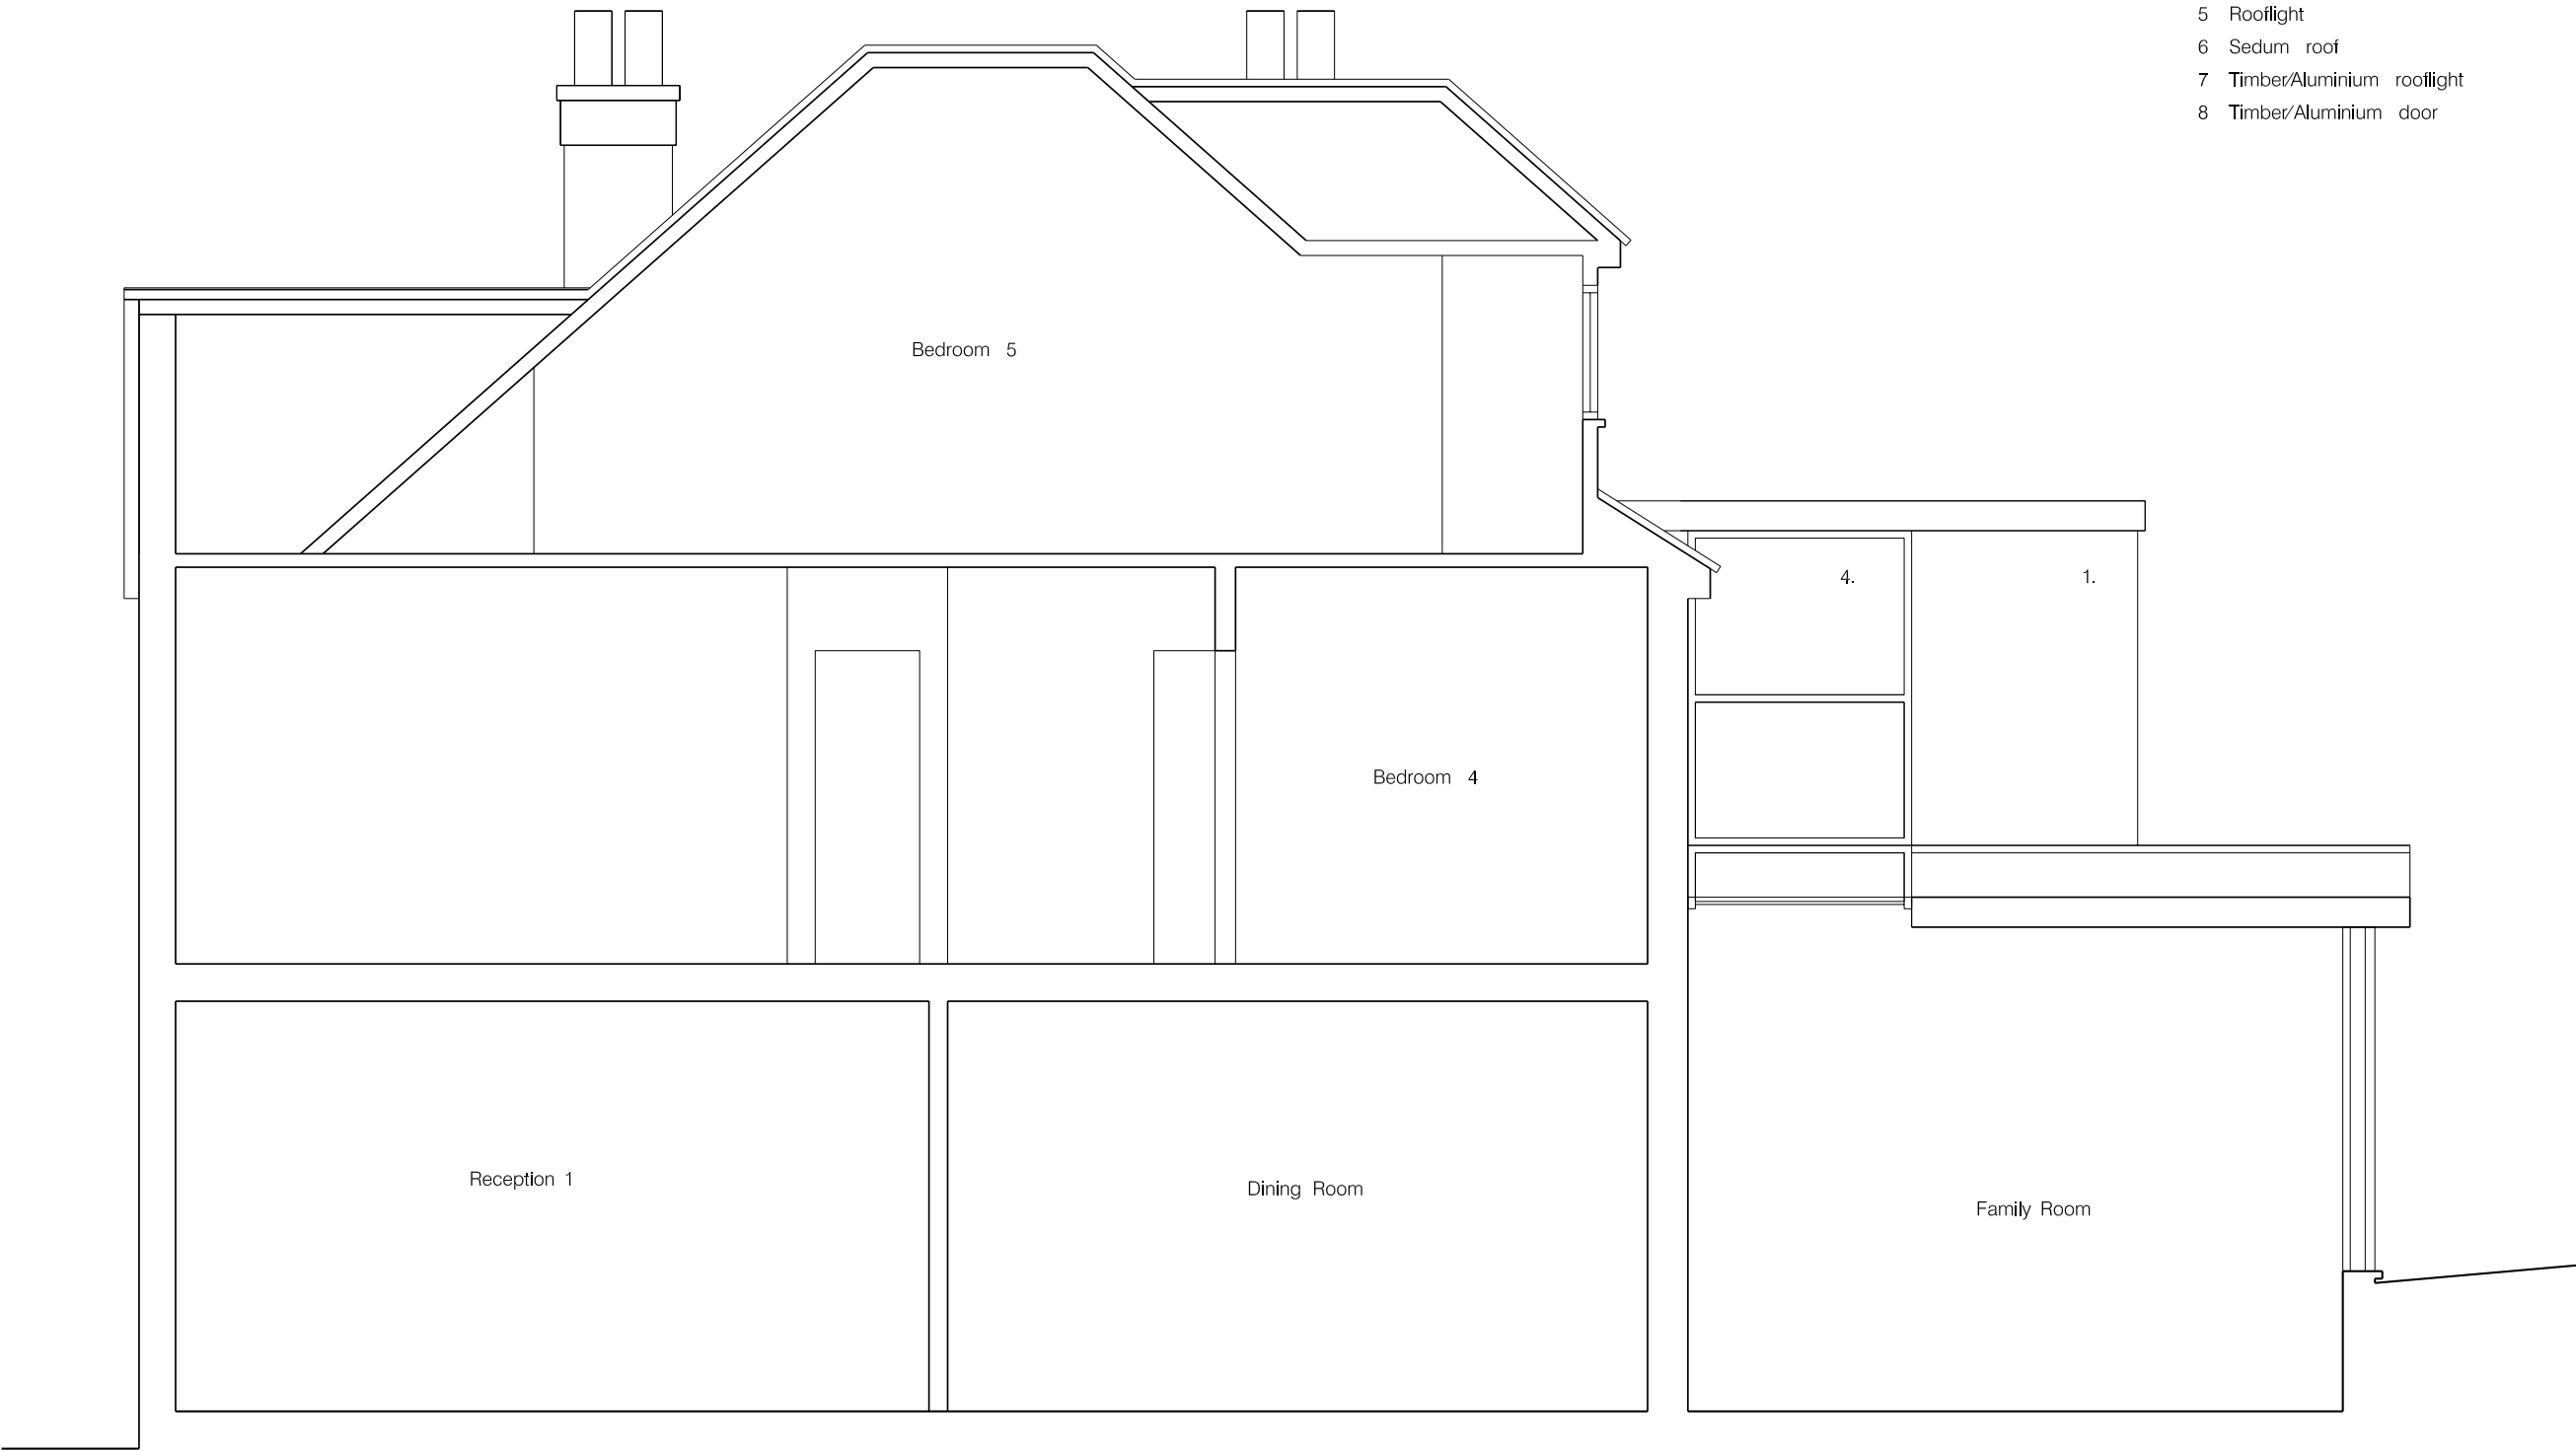

Proposed Section A-A

- 1 Render to match existing
- 2 Roof tile to match existing
- 3 Timber window
- 4 Timber/Aluminium window
- 5 Rooflight
- 6 Sedum roof
- 7 Timber/Aluminium rooflight
- 8 Timber/Aluminium door

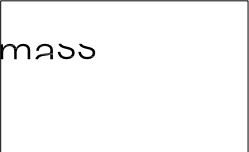

mass architecture
Unit 10
London Fields Studios
11 Exmouth Place
London E8 3RW
T 0207 275 9753
F 0207 275 9979
e:info@massarchitecture.com

Notes:
1. Do not scale from this drawing.
2. All dimensions to be checked on site by the contractor and such dimensions to be his responsibility.
3. Report all drawing errors and omissions to the architect

job title Oakeshott Avenue


drawing title/location
Proposed Section A-A

scale 1:50@A3

job no A084


drawing no A084/113

revision

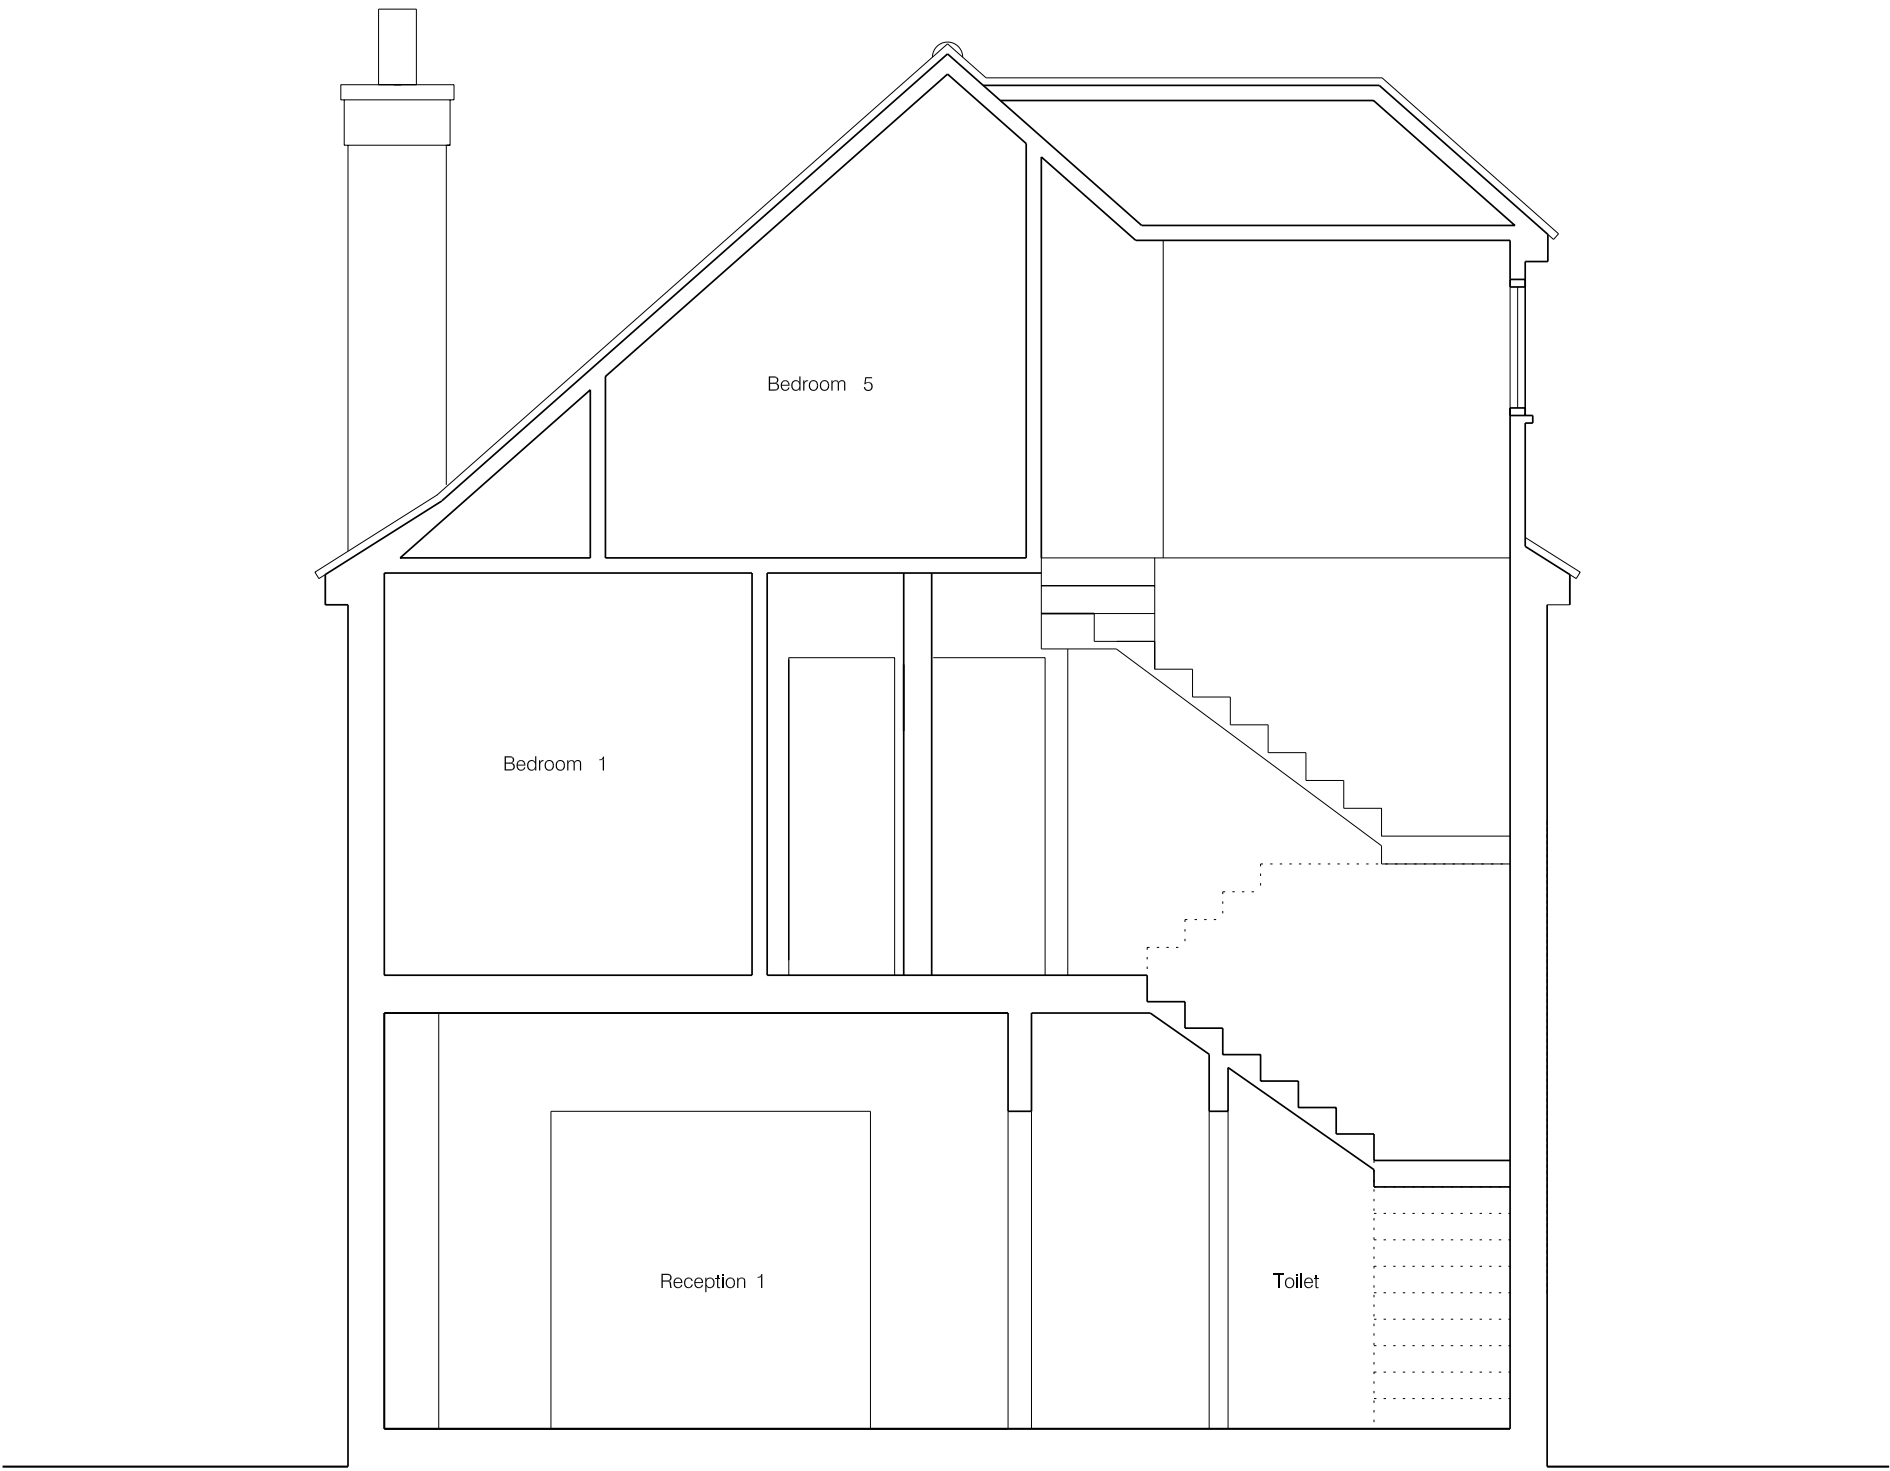

Proposed Section B-B

- 1 Render to match existing
- 2 Roof tile to match existing
- 3 Timber window
- 4 Timber/Aluminium window
- 5 Rooflight
- 6 Sedum roof
- 7 Timber/Aluminium rooflight
- 8 Timber/Aluminium door

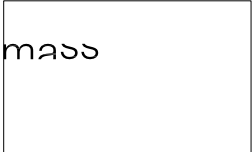

mass architecture

Unit 10
London Fields Studios
11 Exmouth Place
London E8 3RW
T 0207 275 9753
F 0207 275 9979
e:info@massarchitecture.com

Notes:
1. Do not scale from this drawing.
2. All dimensions to be checked on site by the contractor and such dimensions to be his responsibility.
3. Report all drawing errors and omissions to the architect

job title Oakeshott Avenue

drawing title/location

Proposed Section B-B

scale 1:50@A3

job no A084

drawing no A084114

revision