


Boundary Line

Adjoining Property

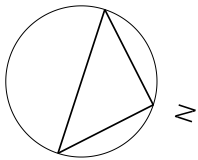

mass

mass architecture

Unit 10
London Fields Studios
11 Exmouth Place
London E8 3RW
T 0207 275 9753
F 0207 275 9979
e:info@massarchitecture.com

Notes:
1. Do not scale from this drawing.
2. All dimensions to be checked on site
by the contractor and such dimensions
to be his responsibility
3. Report all drawing errors and
omissions to the architect

job title Oakeshott Avenue

drawing title/location
Roof Plan Existing

scale 1:50@A3

job no A084

drawing no A084102


revision

Boundary Line

Roof Plan Existing




Existing Front Elevation

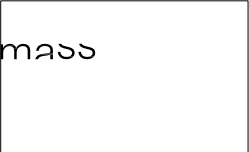

mass architecture
Unit 10
London Fields Studios
11 Exmouth Place
London E8 3RW
T 0207 275 9753
F 0207 275 9979
e:info@massarchitecture.com

Notes:
1. Do not scale from this drawing.
2. All dimensions to be checked on site by the contractor and such dimensions to be his responsibility.
3. Report all drawing errors and omissions to the architect

job title	Oakeshott Avenue
drawing title/location	Front Elevation Existing
scale	1:50@A3
job no	A084
drawing no	A084/103
revision	

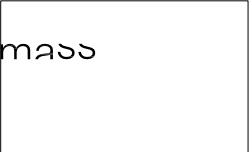

mass architecture

Unit 10
London Fields Studios
11 Exmouth Place
London E8 3RW
T 0207 275 9753
F 0207 275 9979
e:info@massarchitecture.com

Notes:
1. Do not scale from this drawing.
2. All dimensions to be checked on site
by the contractor and such dimensions
to be his responsibility.
3. Report all drawing errors and
omissions to the architect

job title Oakeshott Avenue

drawing title/location
Rear Elevation Existing

scale 1:50@A3

job no A084

drawing no A084/104


revision



Existing Rear Elevation



Flank Elevation Existing

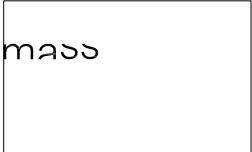

mass architecture

Unit 10
London Fields Studios
11 Exmouth Place
London E8 3RW
T 0207 275 9753
F 0207 275 9979
e:info@massarchitecture.com

Notes:
1. Do not scale from this drawing.
2. All dimensions to be checked on site by the contractor and such dimensions to be his responsibility.
3. Report all drawing errors and omissions to the architect

job title Oakeshott Avenue

drawing title/location
Flank Elevation Existing

scale 1:50@A3

job no A084

drawing no A084/105

revision



mass architecture

Unit 10
London Fields Studios
11 Exmouth Place
London E8 3RW
T 0207 275 9753
F 0207 275 9979
e:info@massarchitecture.com

Notes:
1. Do not scale from this drawing.
2. All dimensions to be checked on site by the contractor and such dimensions to be his responsibility.
3. Report all drawing errors and omissions to the architect.

job title 5 Oakeshott Avenue


drawing title/location
Existing Plans and Elevations

scale 1:100 @ A1


job no A084

drawing no A084/001


revision

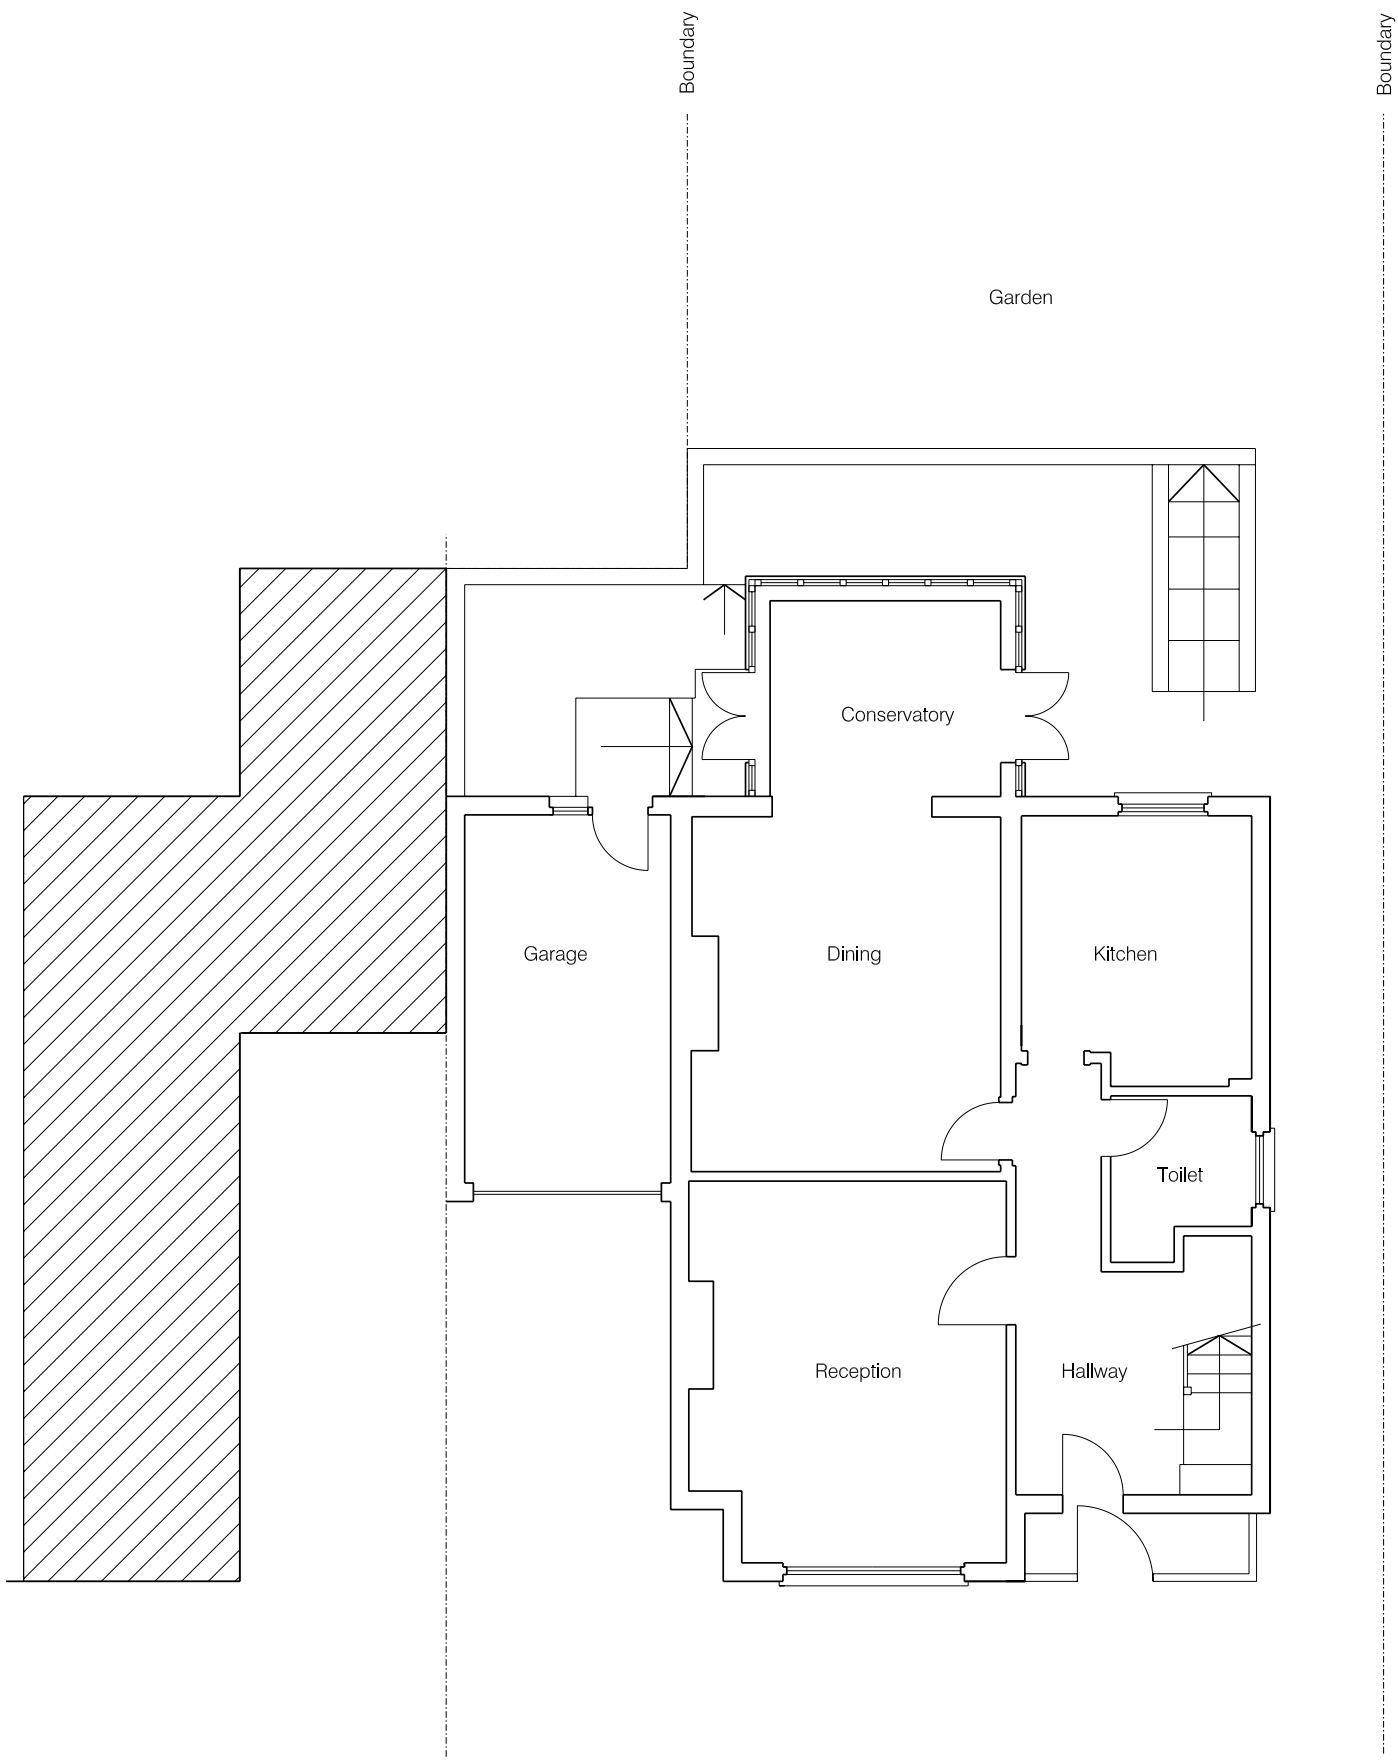

Ground Existing

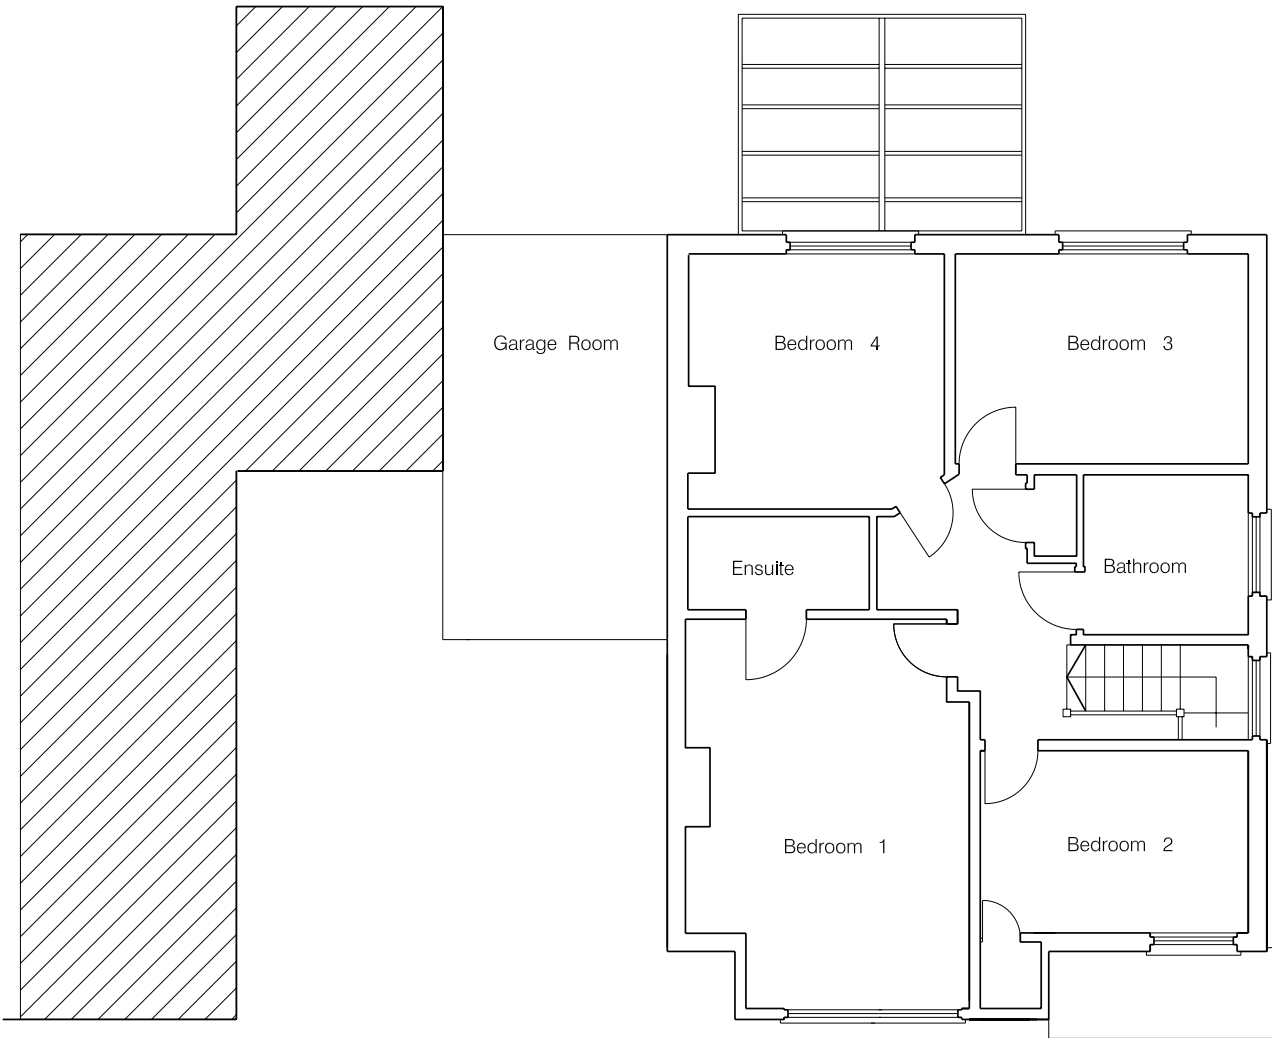

First Floor Existing

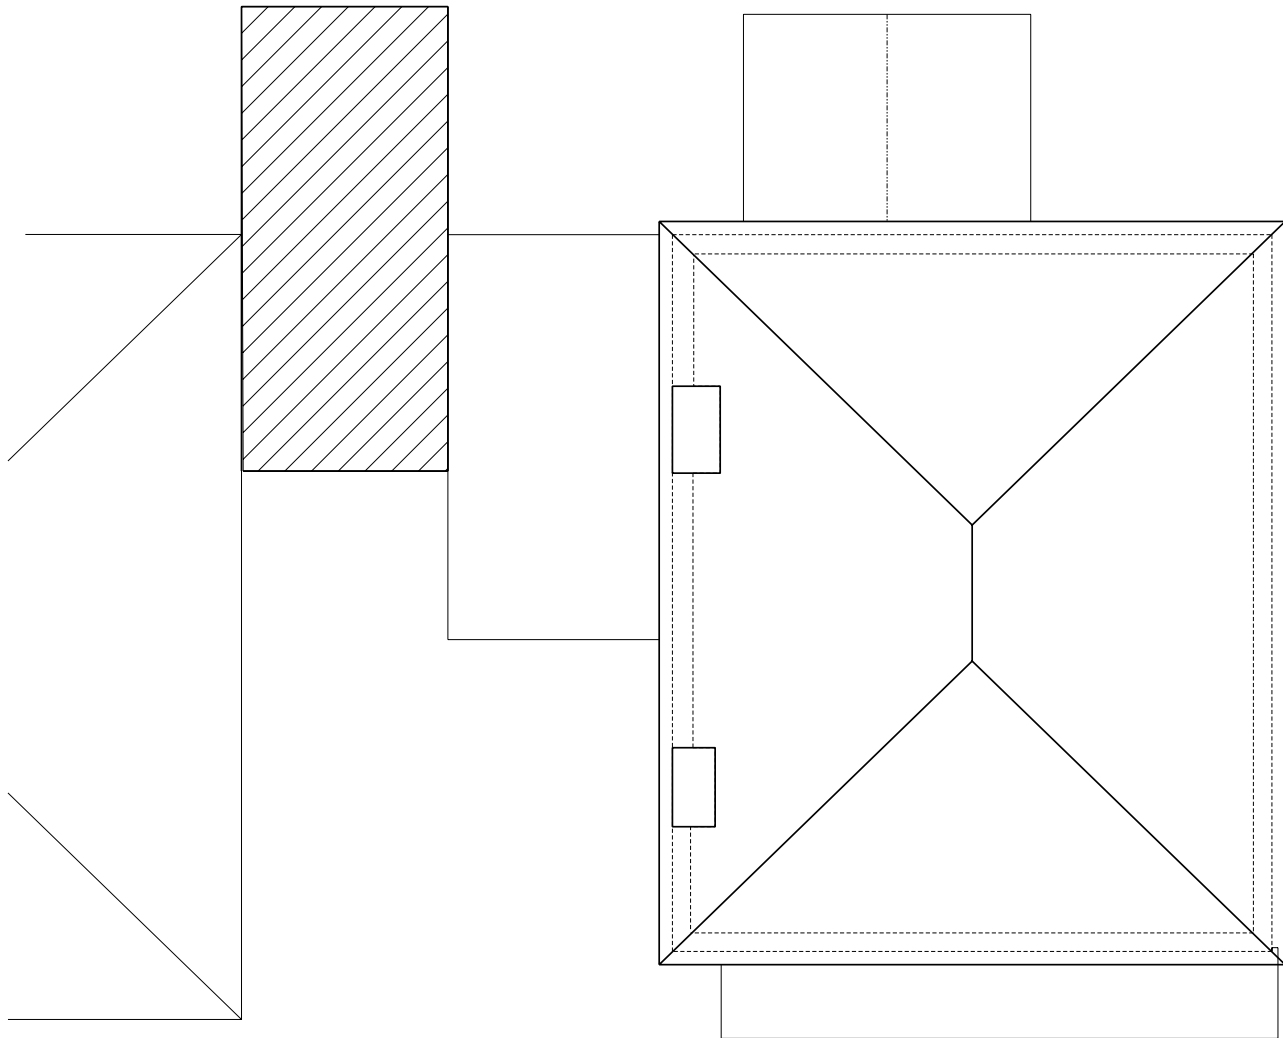

Existing Roof/Loft Plan




Front Elevation Existing



Rear Elevation Existing




Side Elevation Existing

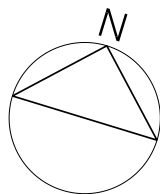

Boundary Line

Adjoining Property

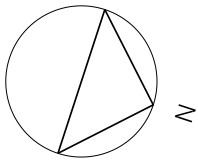

mass

mass architecture

Unit 10
London Fields Studios
11 Exmouth Place
London E8 3RW
T 0207 275 9753
F 0207 275 9979
e:info@massarchitecture.com

Notes:
1. Do not scale from this drawing.
2. All dimensions to be checked on site
by the contractor and such dimensions
to be his responsibility.
3. Report all drawing errors and
omissions to the architect

job title Oakeshott Avenue

drawing title/location
Ground Floor Plan Existing

scale 1:50@A3

job no A084

drawing no A084/100

revision

Boundary Line

Reception 1

Dining Room

Hallway


Toilet

Kitchen

Ground Floor Plan Existing

Boundary Line

Adjoining Property

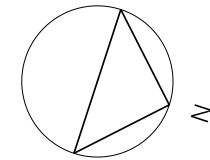

mass

mass architecture

Unit 10
London Fields Studios
11 Exmouth Place
London E8 3RW
T 0207 275 9753
F 0207 275 9979
e:info@massarchitecture.com

Notes:
1. Do not scale from this drawing.
2. All dimensions to be checked on site
by the contractor and such dimensions
to be his responsibility
3. Report all drawing errors and
omissions to the architect

job title Oakeshott Avenue

drawing title/location
First Floor Plan Existing


scale 1:50@A3

job no A084

drawing no A084101

revision

Boundary Line

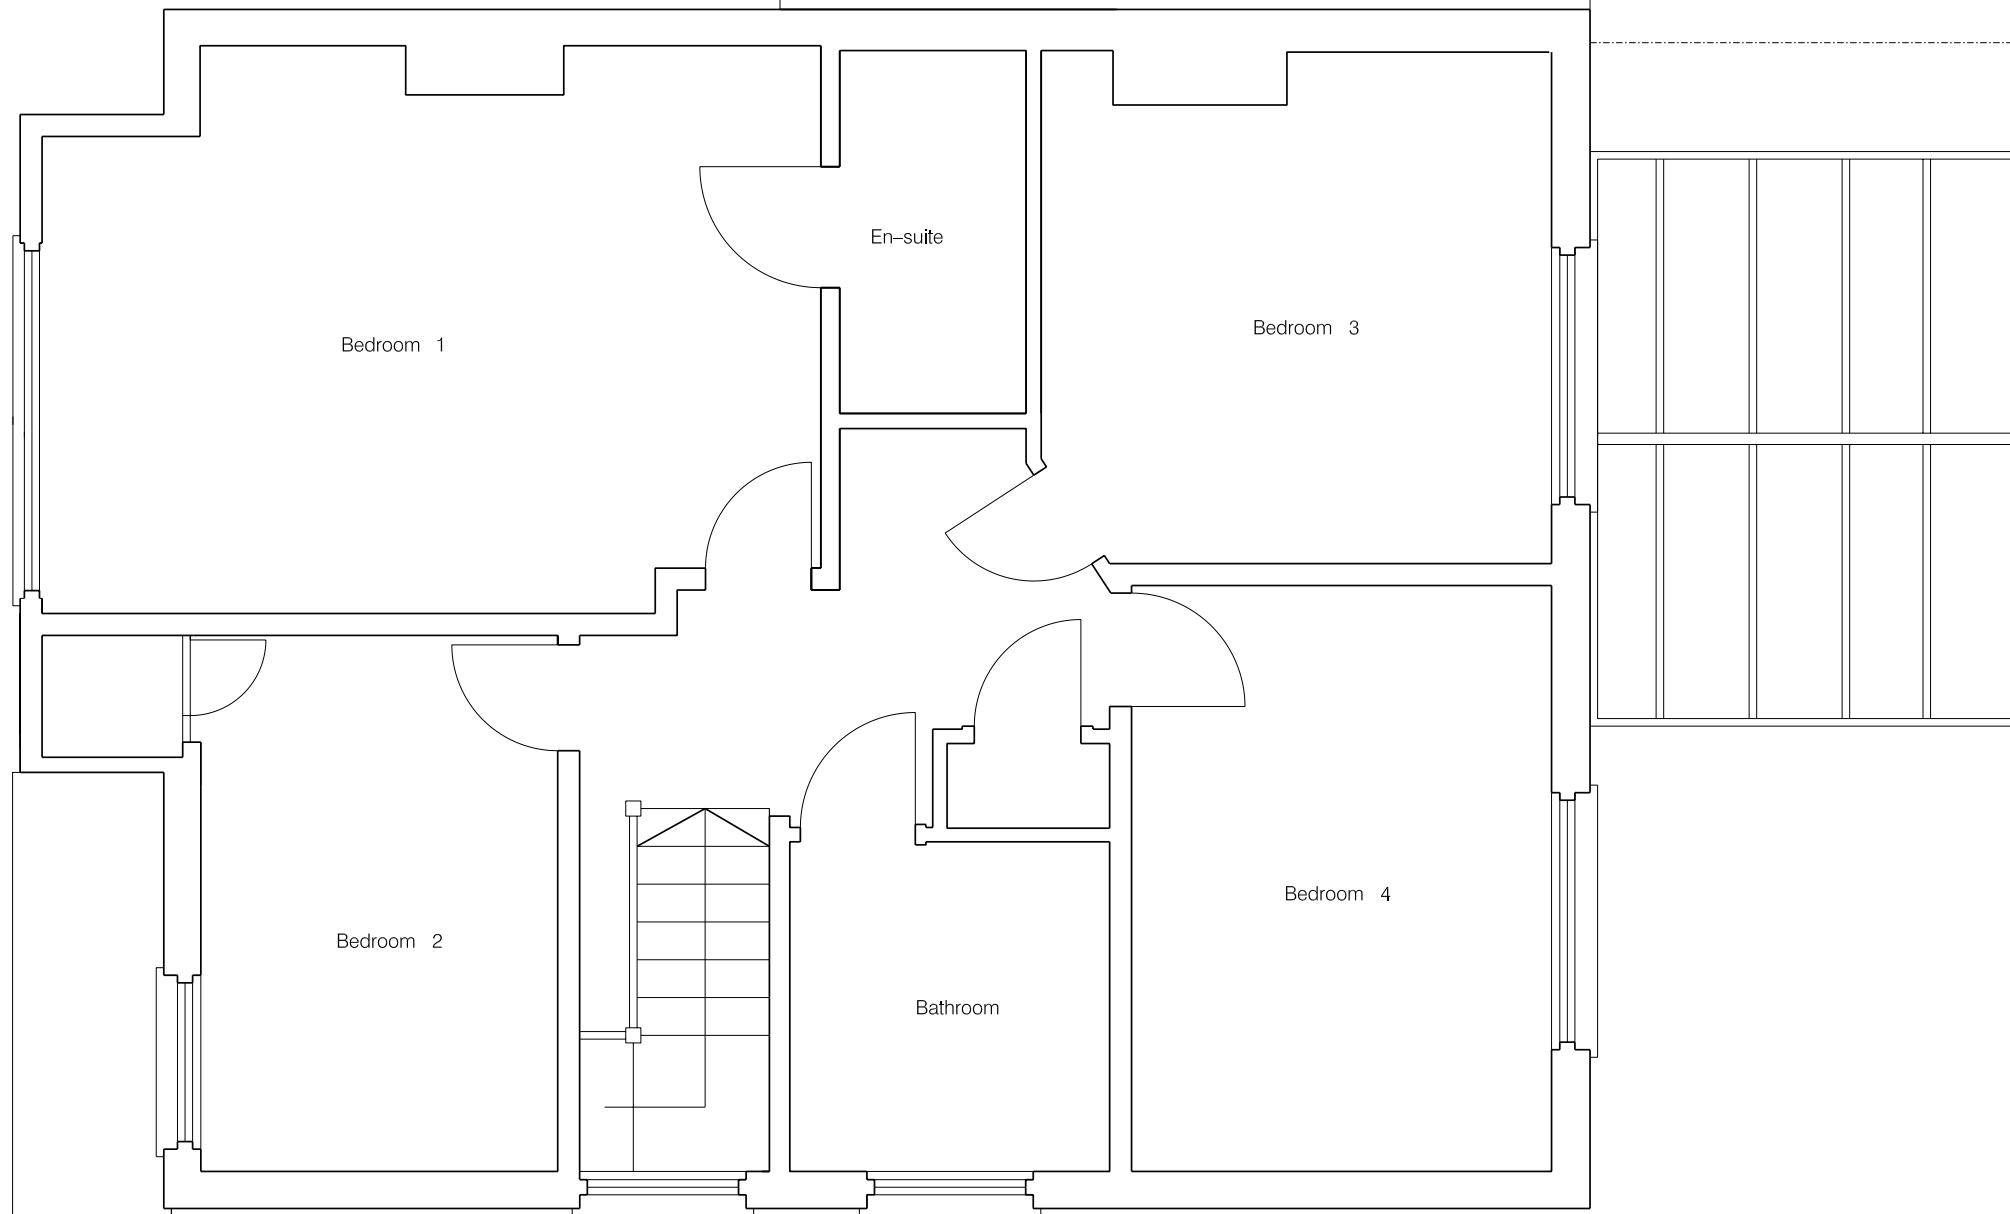

First Floor Plan Existing