


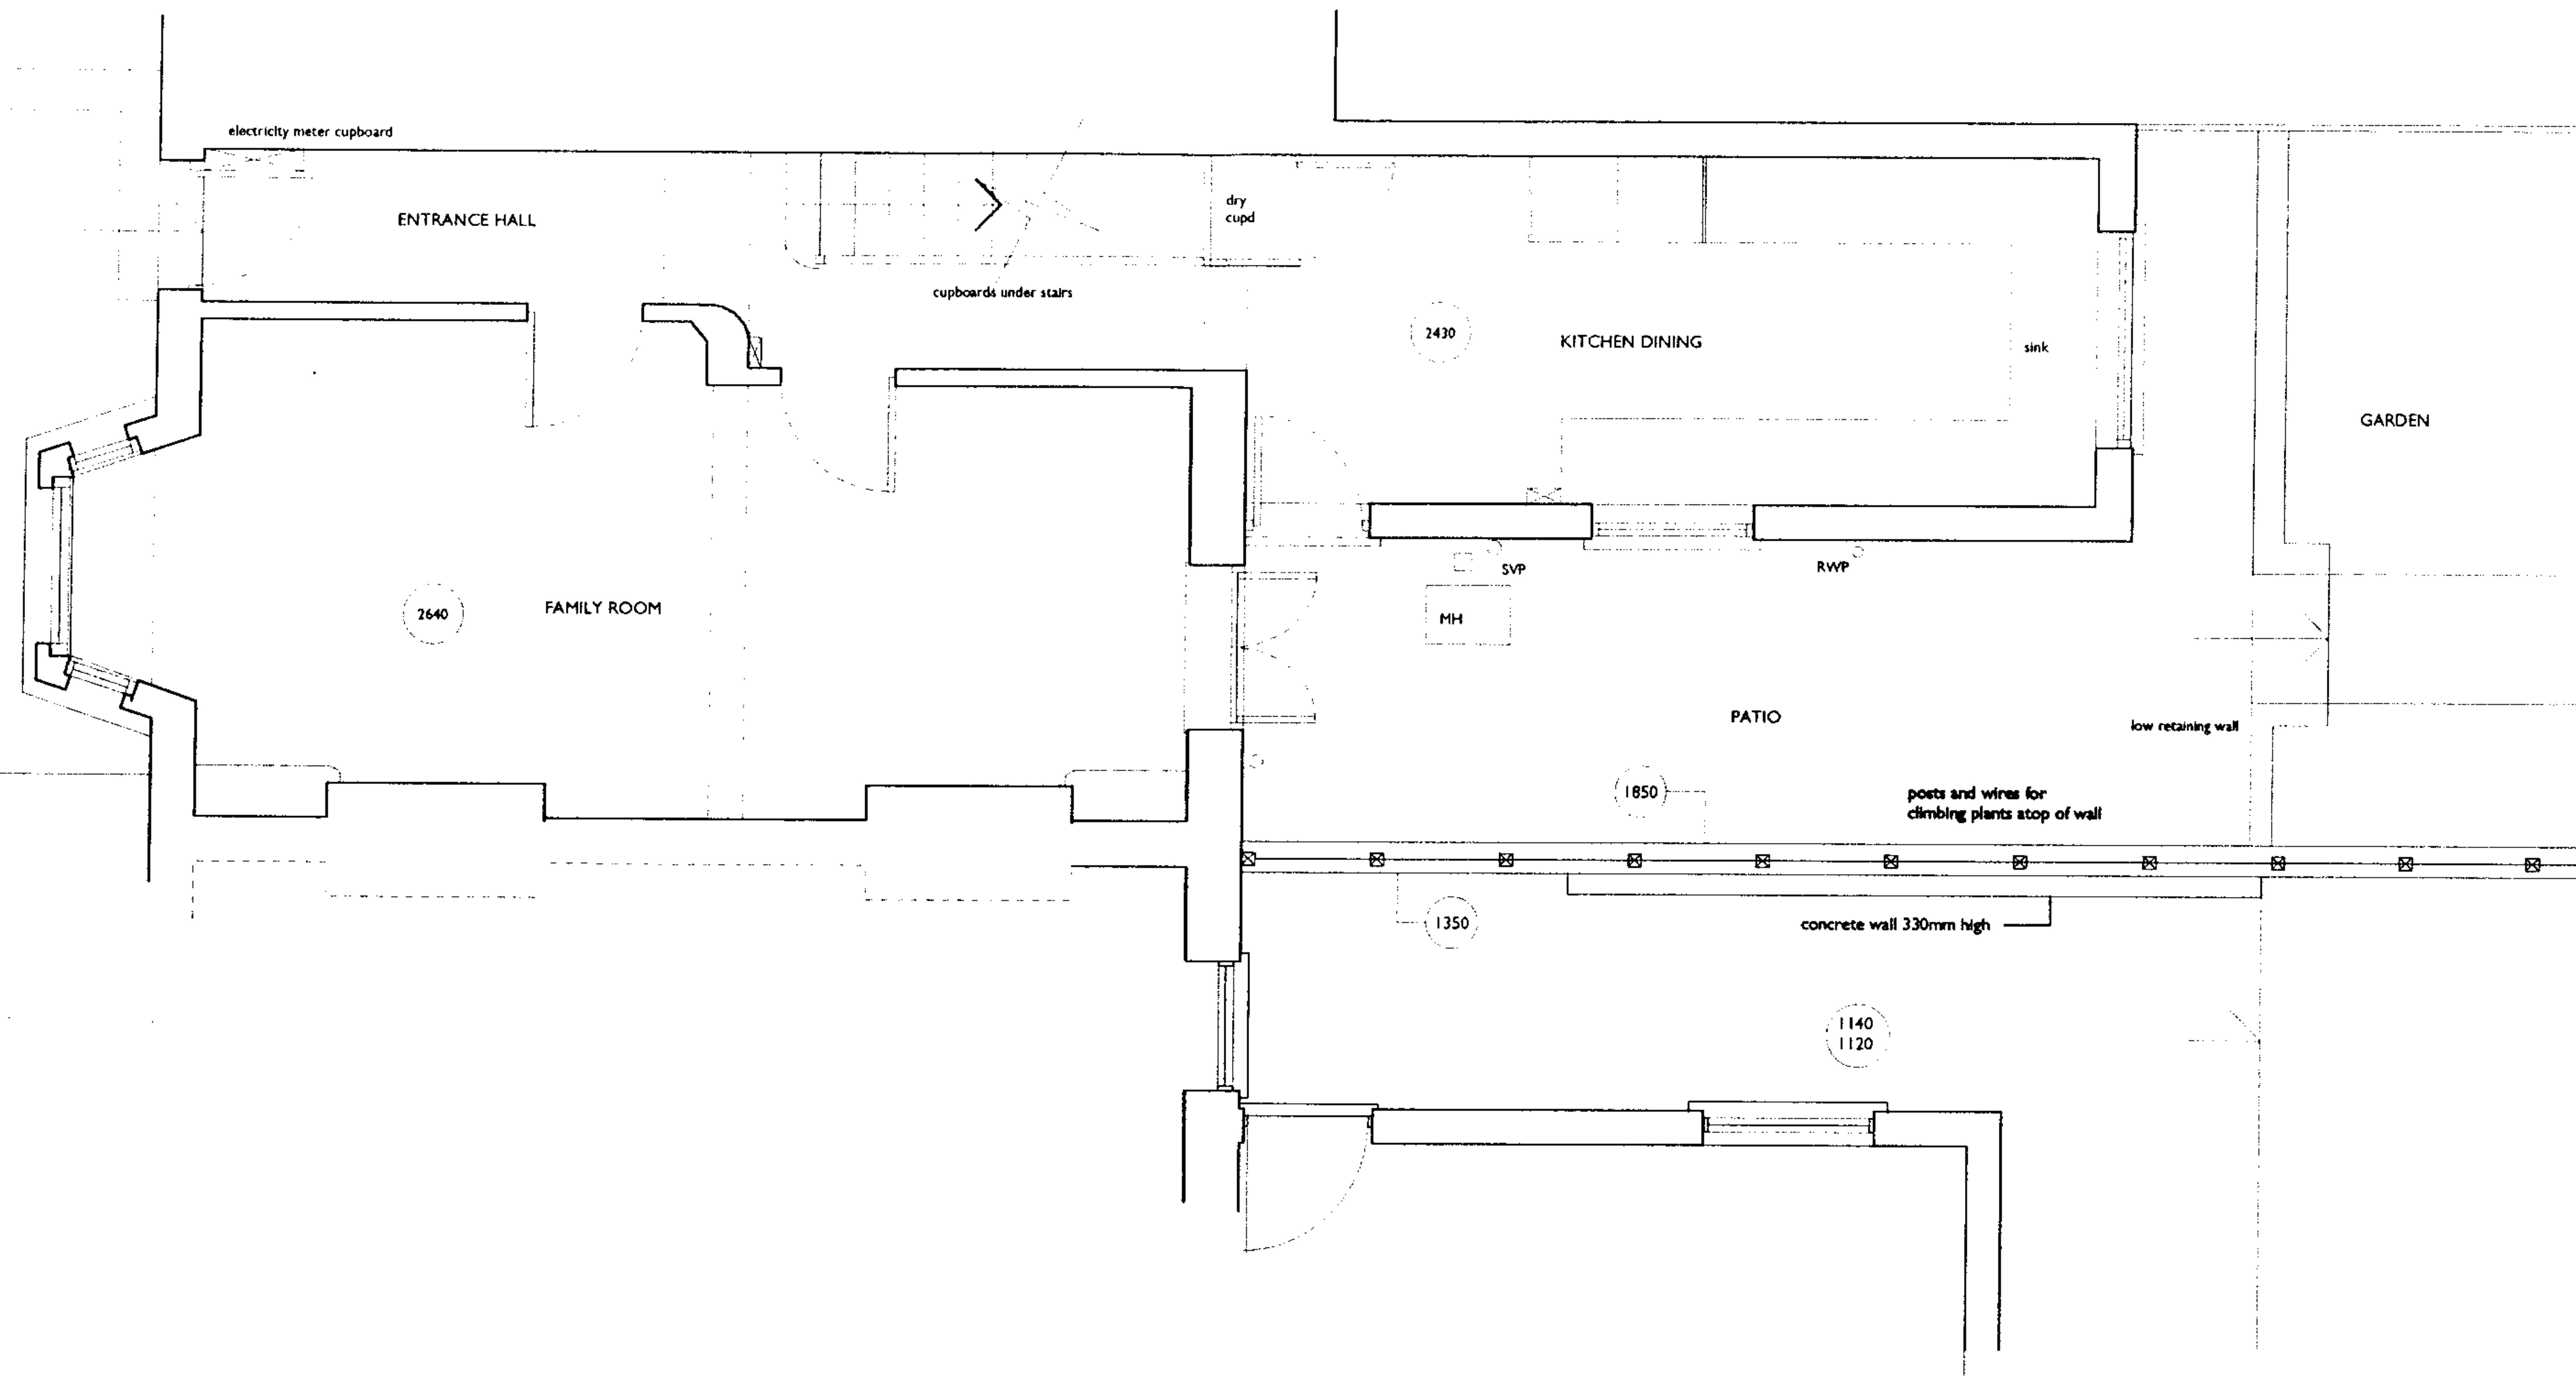


REV A 16-12-2007 Additional survey info of No 9 added

Job 7 Spencer Rise, London NW5
Drawing Ground floor plan as existing
DRAWING NO 708 - 11

Scale	Date	Rev.
1:50	07-08-2007	A

HILARY DUNFORD ARCHITECT

Chartered Architect RIBA MA(PS)
 1 THURLOW TERRACE, LONDON NW5 4JB
 Telephone 020 7485 2905 Facsimile 020 7485 2877
 E-mail hilary.dunford@btinternet.com

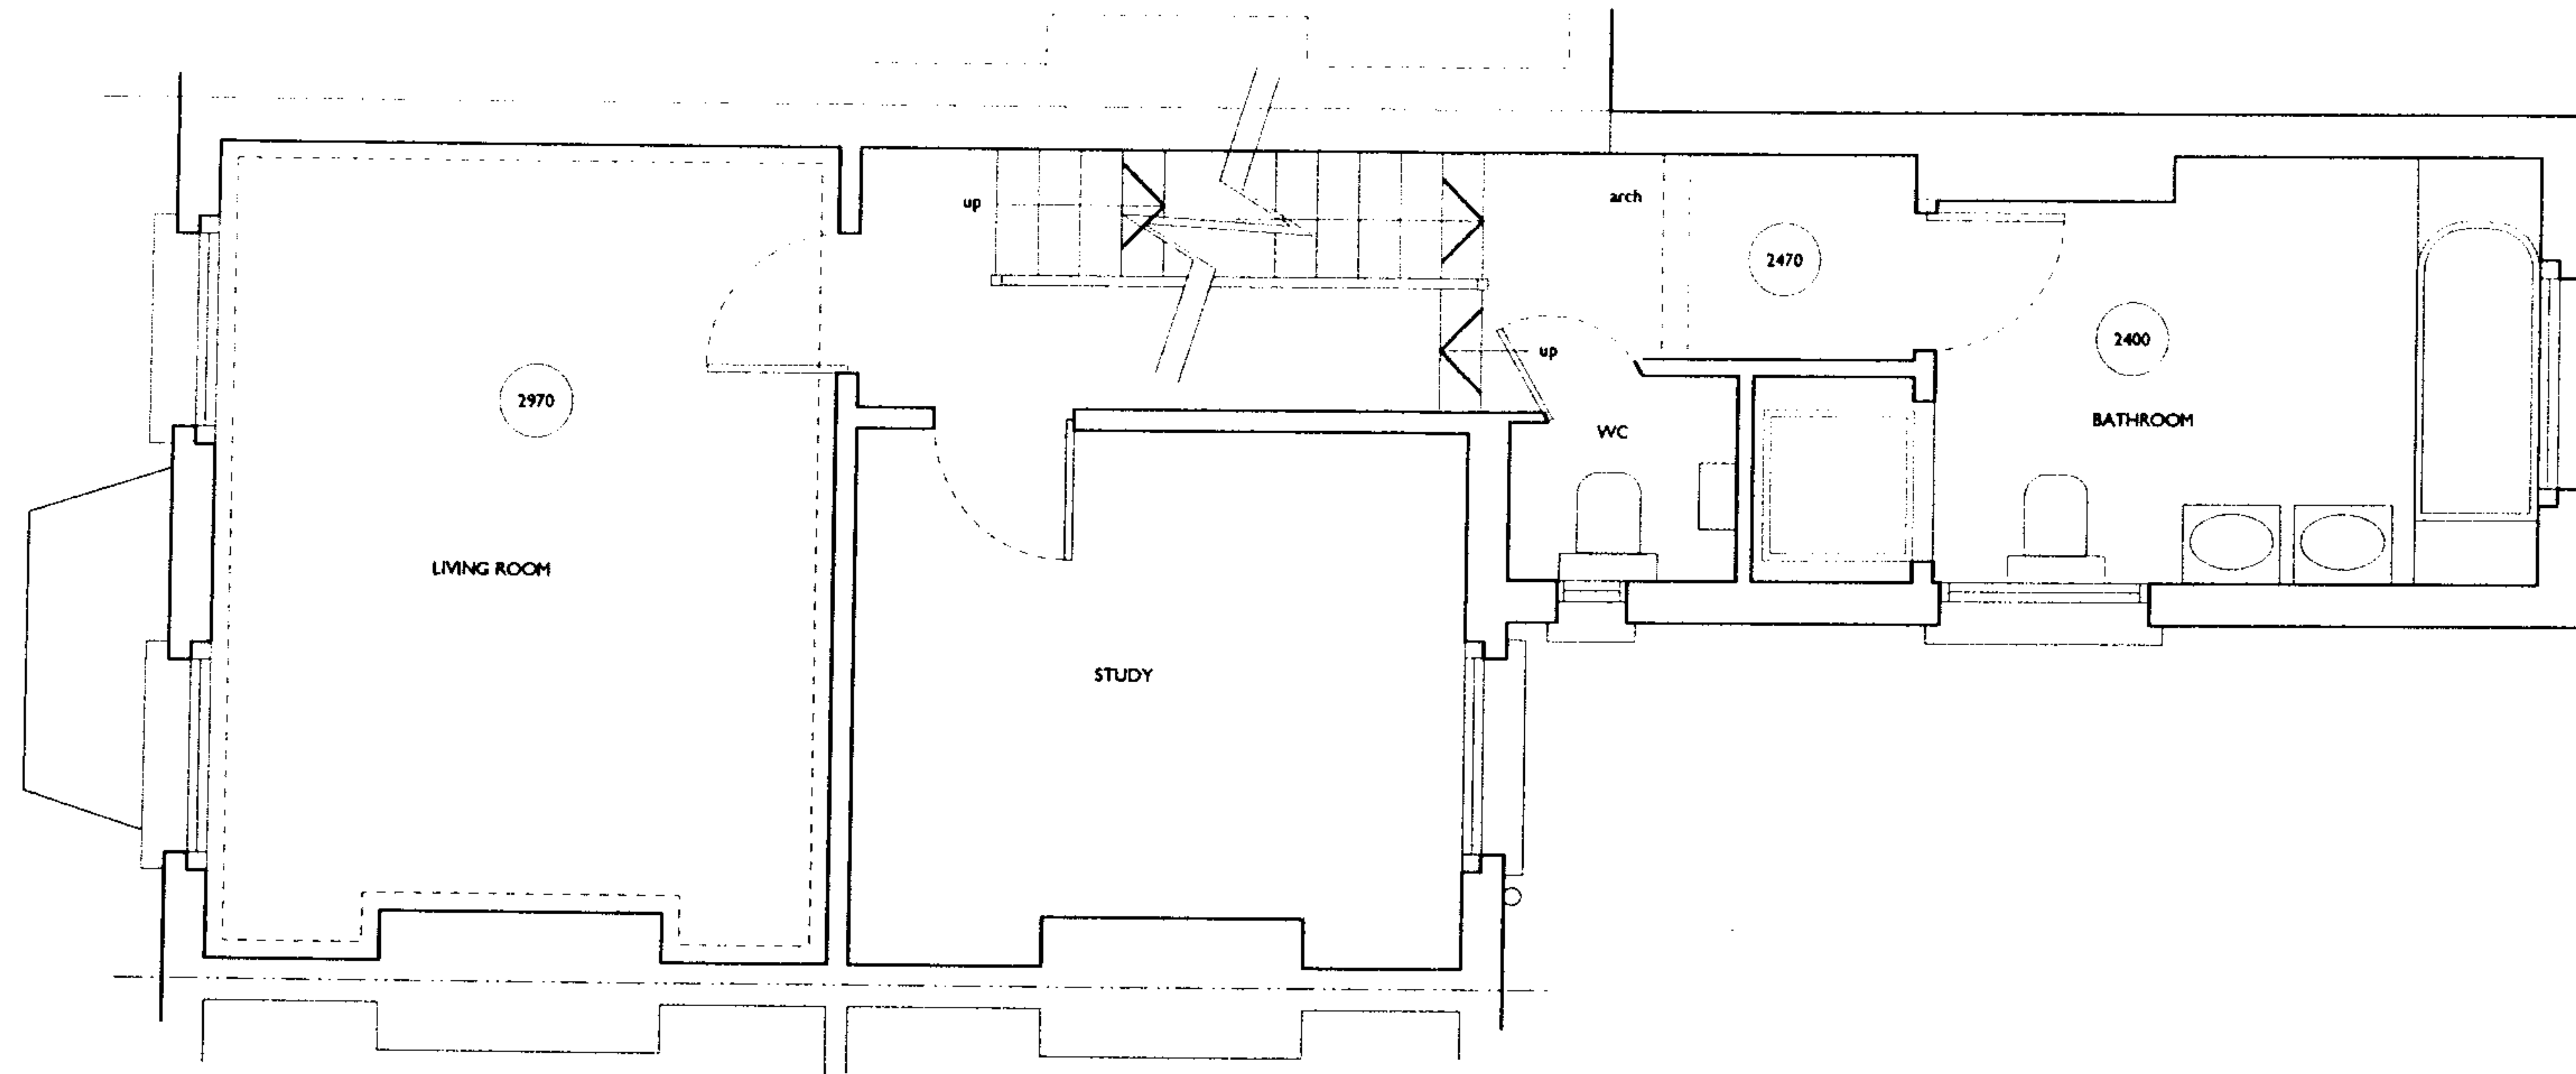


Job 7 Spencer Rise, London NW5
Drawing First floor plan as existing
DRAWING NO 708 - 12

Scale	Date	Rev.
1:50	07-08-2007	

HILARY DUNFORD ARCHITECT

Chartered Architect RIBA MRPS
 1 THURLOW TERRACE, LONDON NW5 4JB
 Telephone 020 7485 2905 Facsimile 020 7485 2877
 E-mail hilary.dunford@btinternet.com

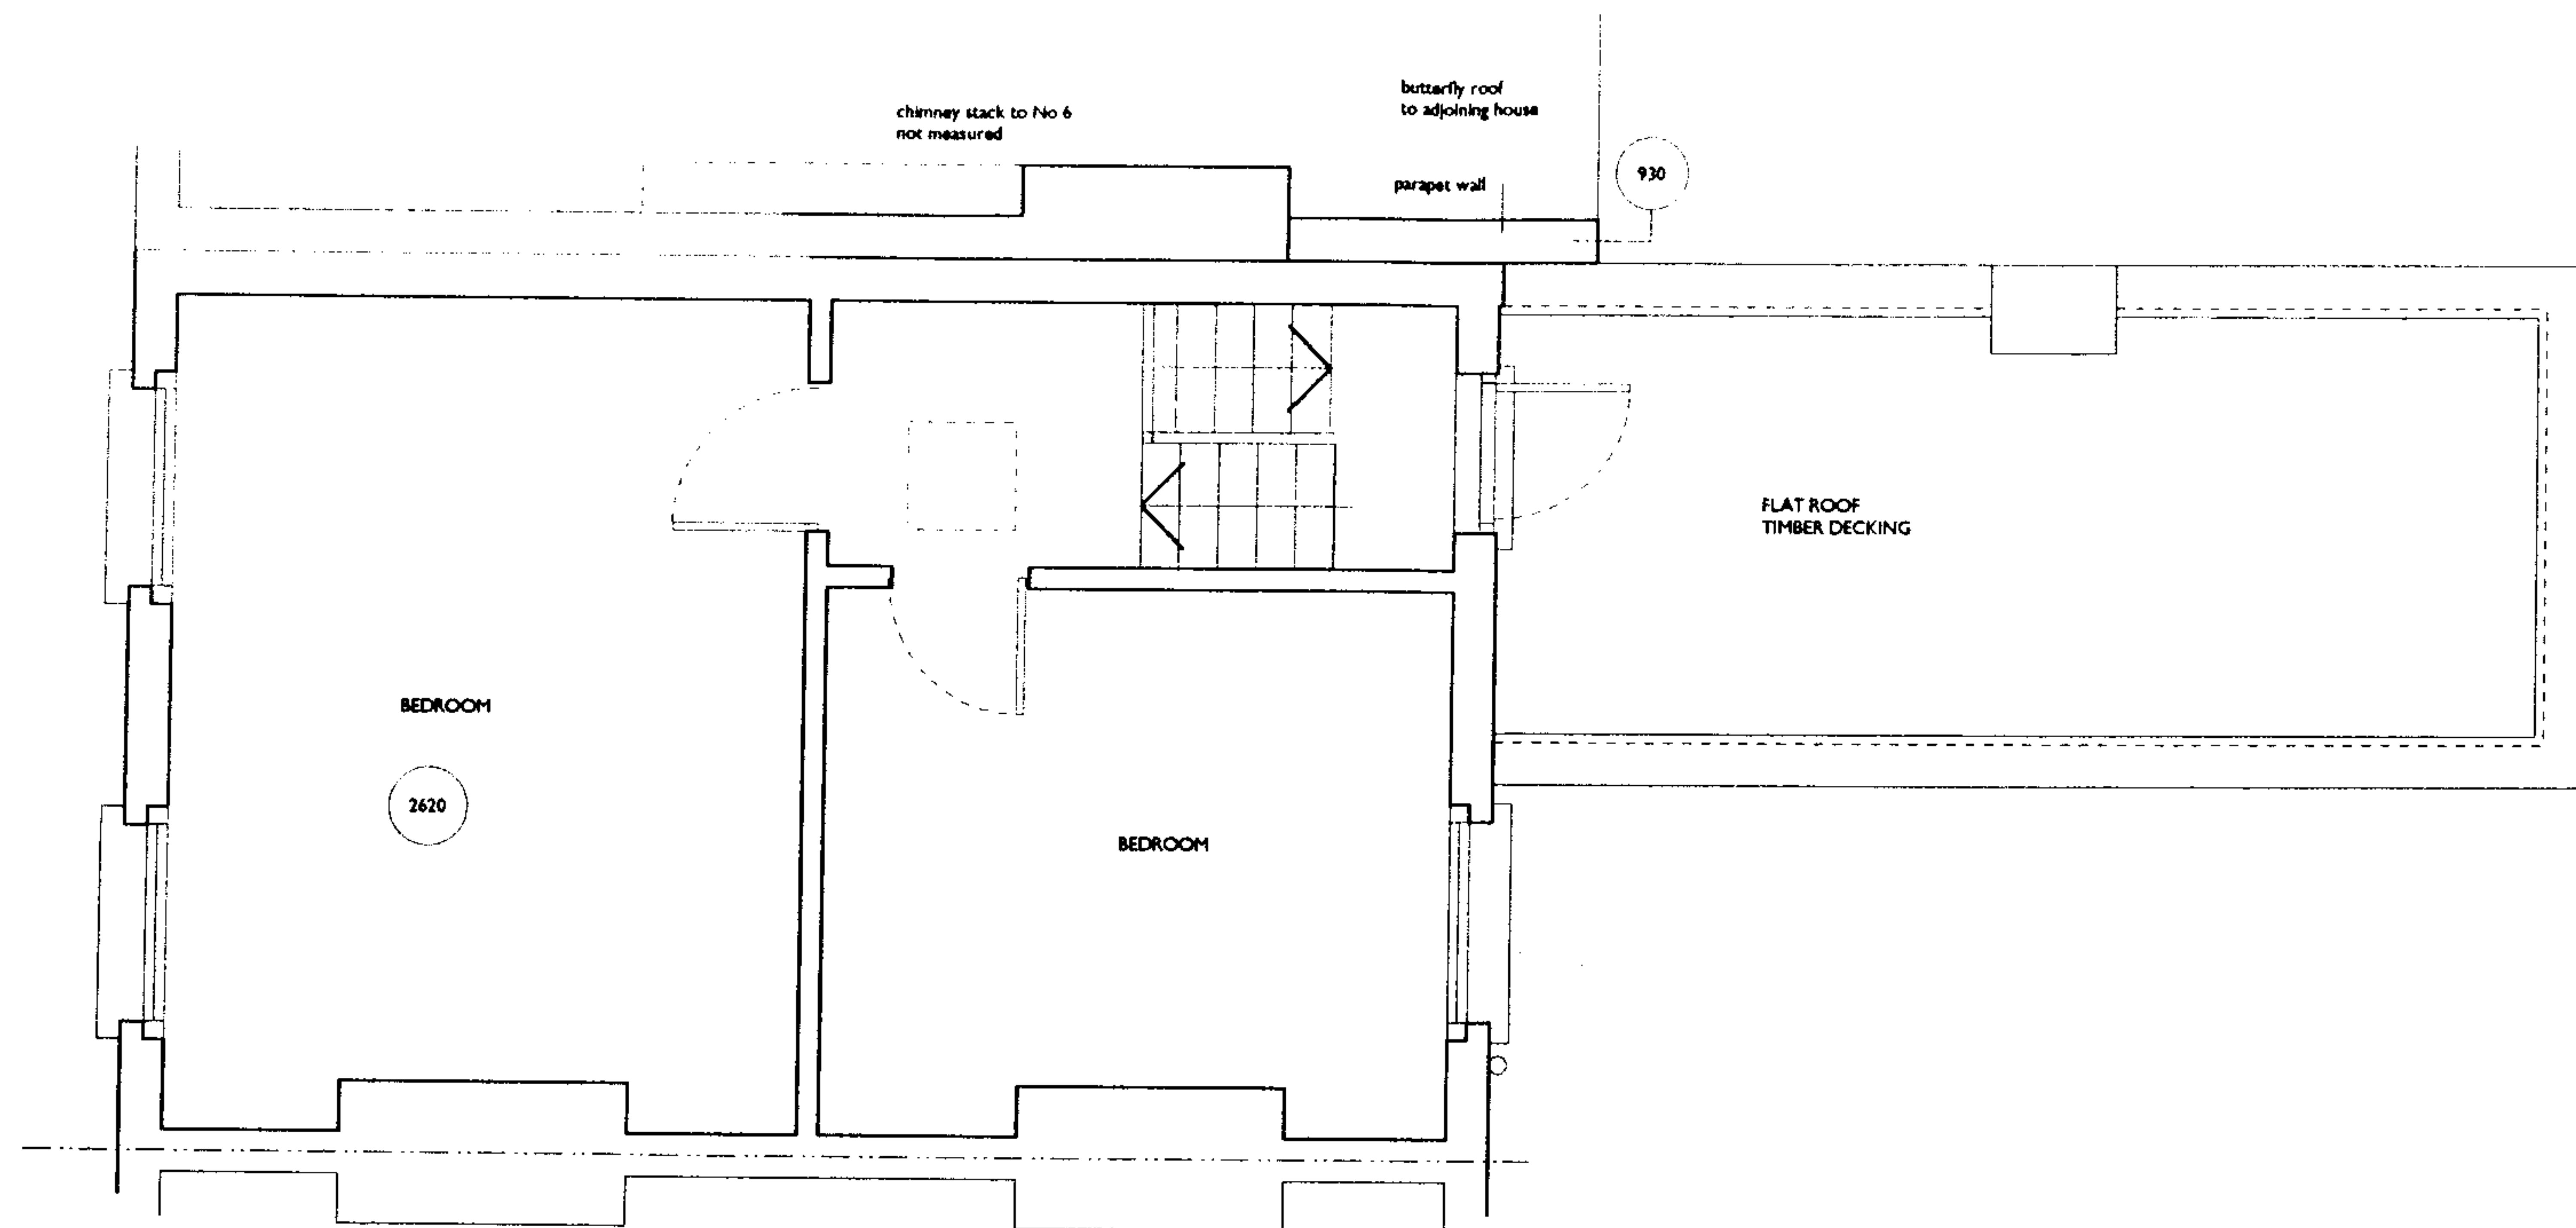

Job 7 Spencer Rise, London NW5
 Drawing Second floor plan as existing
 DRAWING NO 708 - 13

Scale	Date	Rev.
1:50	07-08-2007	

HILARY DUNFORD	ARCHITECT
----------------	-----------

Chartered Architect RIBA MRPS
 1 THURLOW TERRACE, LONDON NW5 4JB
 Telephone 020 7485 2805 Facsimile 020 7485 2877
 E-mail hilary.dunford@btinternet.com




REV A 14-11-2007 Door amended to window on No 9 side

Job 7 Spencer Rise, London NW5
Drawing Rear elevation as existing
DRAWING NO 708 - 14

Scale	Date	Rev.
1:50	14-08-2007	A

HILARY DUNFORD	ARCHITECT
-----------------------	------------------

Chartered Architect RIBA MRPS
1 THURLOW TERRACE, LONDON NW5 4JB
Telephone 020 7485 2805 Facsimile 020 7485 2877
E-mail hilary.dunford@btinternet.com

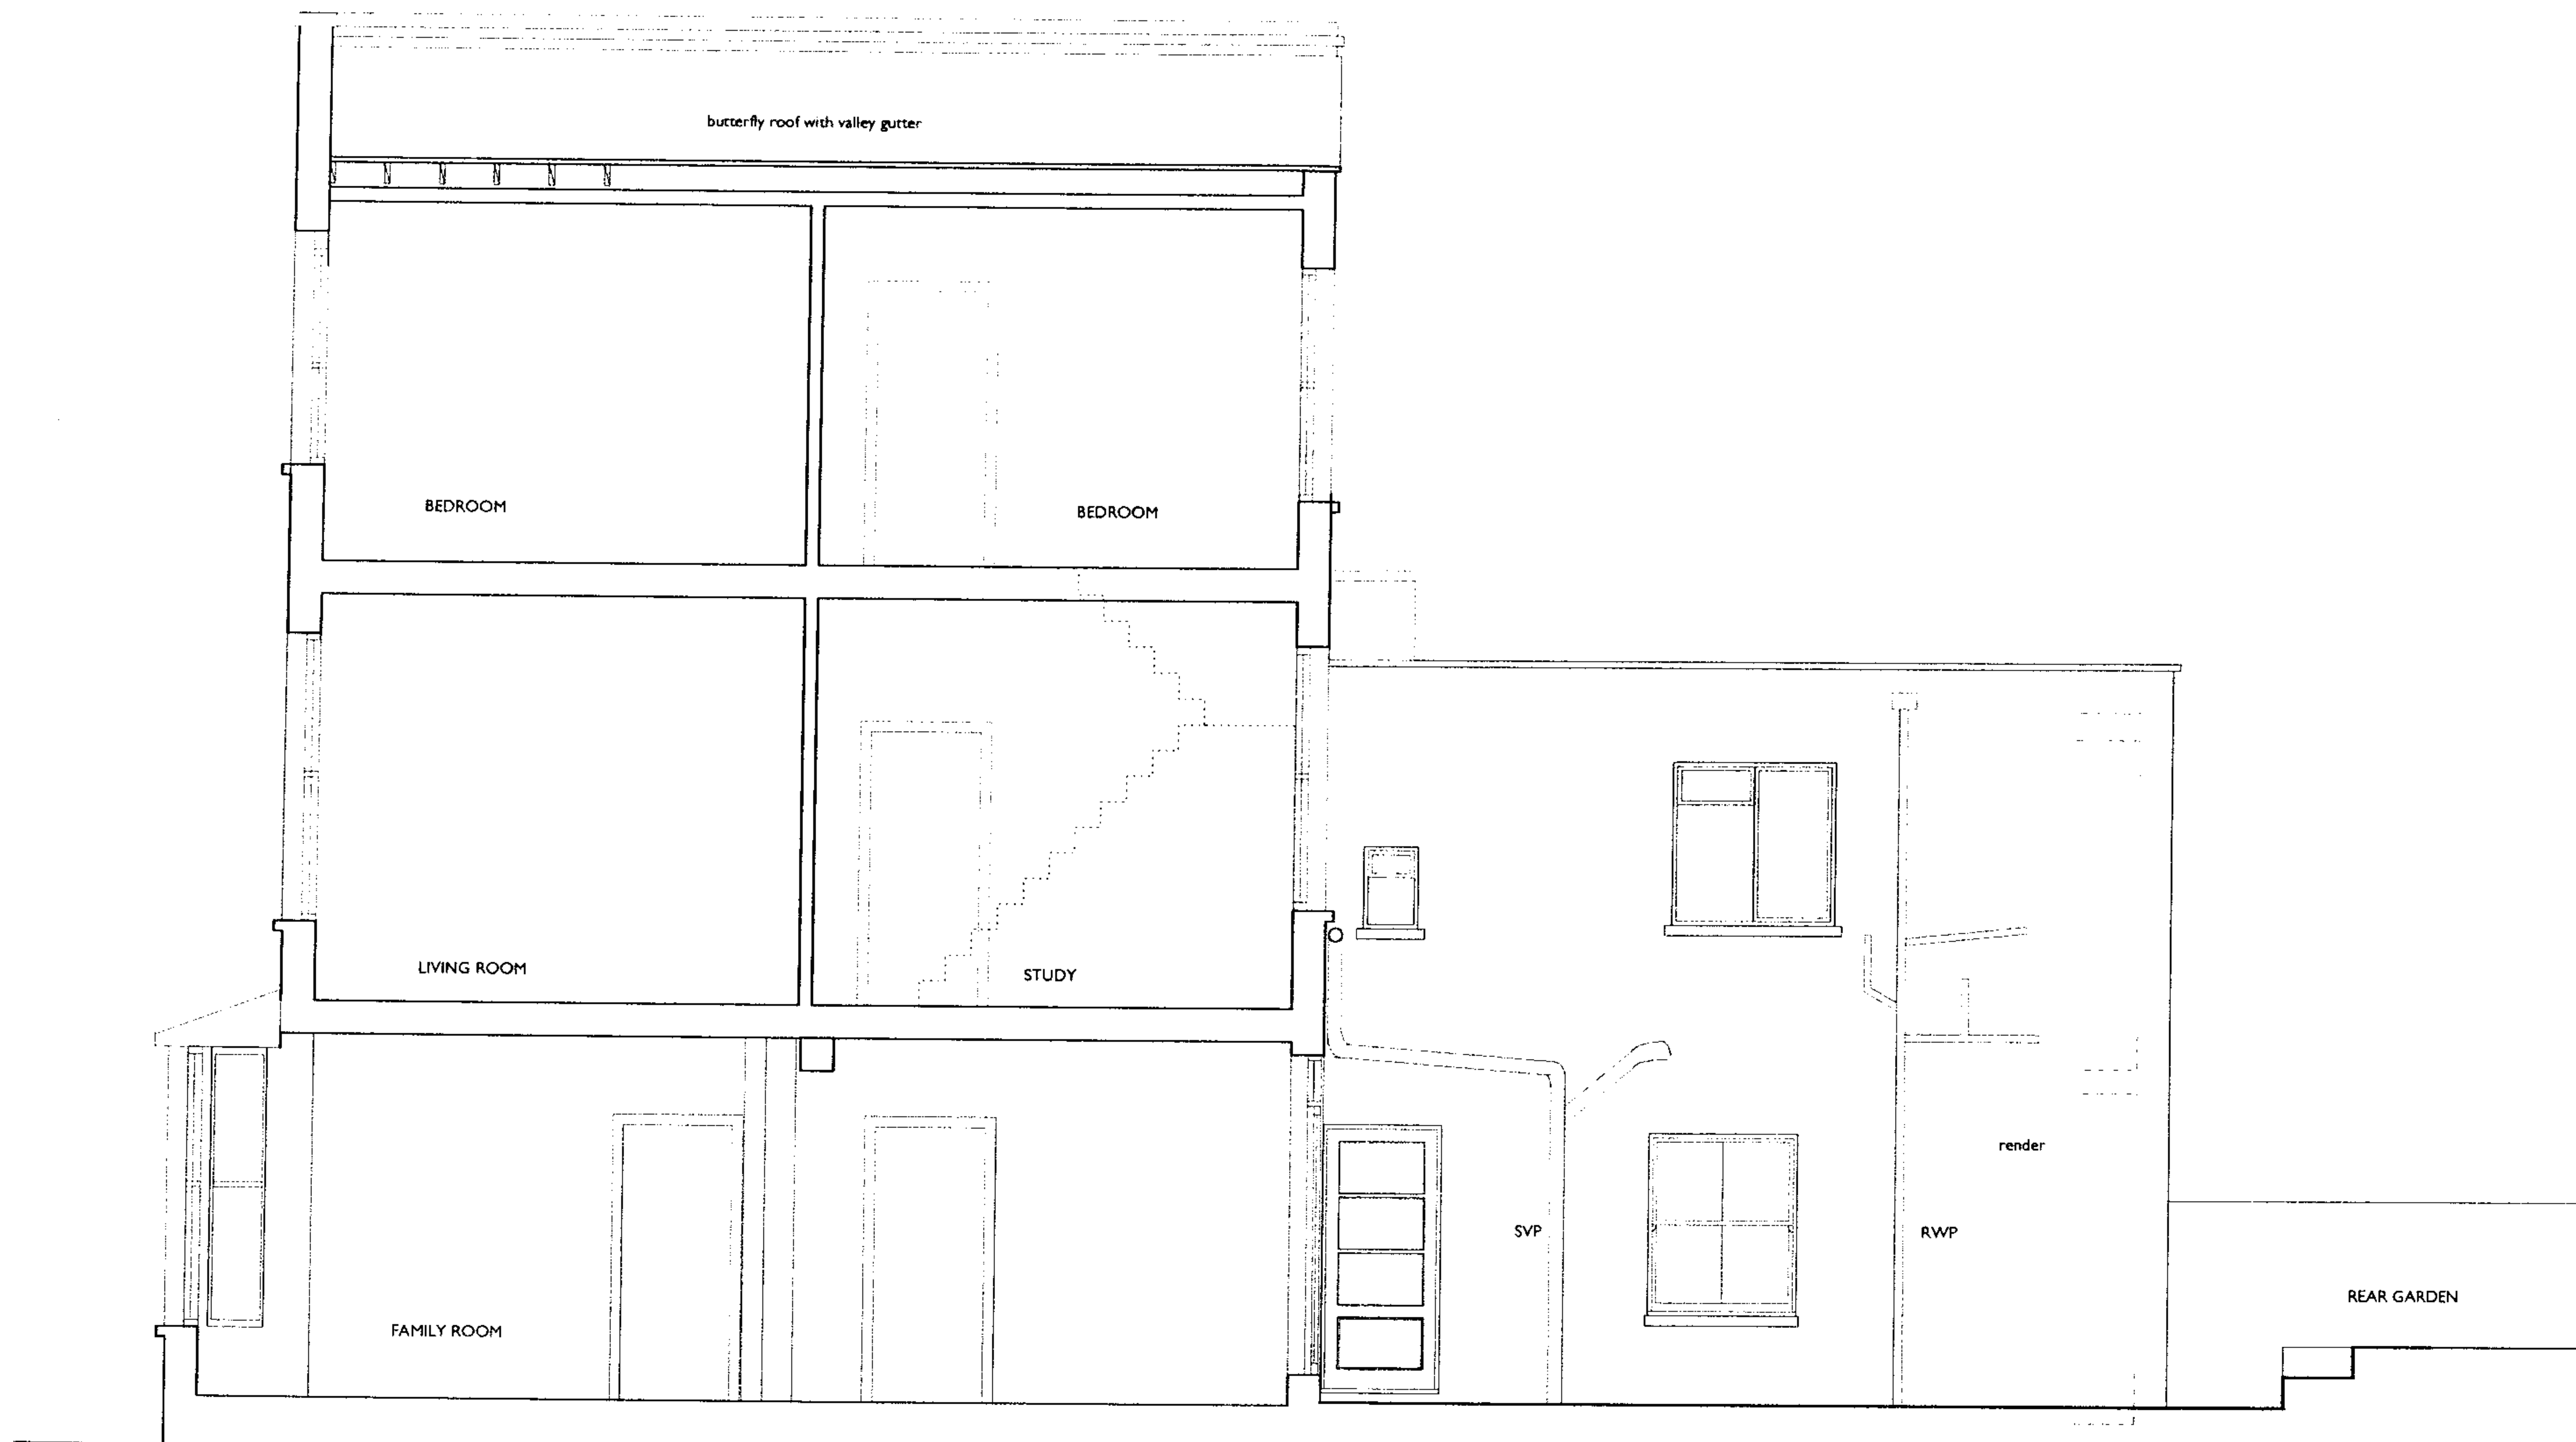

ELEVATION OF FLANK WALL

Job 7 Spencer Rise, London NW5
Drawing Side elevation as existing
DRAWING NO 708 - 15

Scale	Date	Rev.
1:50	14-08-2007	

HILARY DUNFORD ARCHITECT

Chartered Architect RIBA MaPS
 1 THURLOW TERRACE, LONDON NW5 4JB
 Telephone 020 7485 2905 Facsimile 020 7485 2877
 E-mail hilary.dunford@btinternet.com