


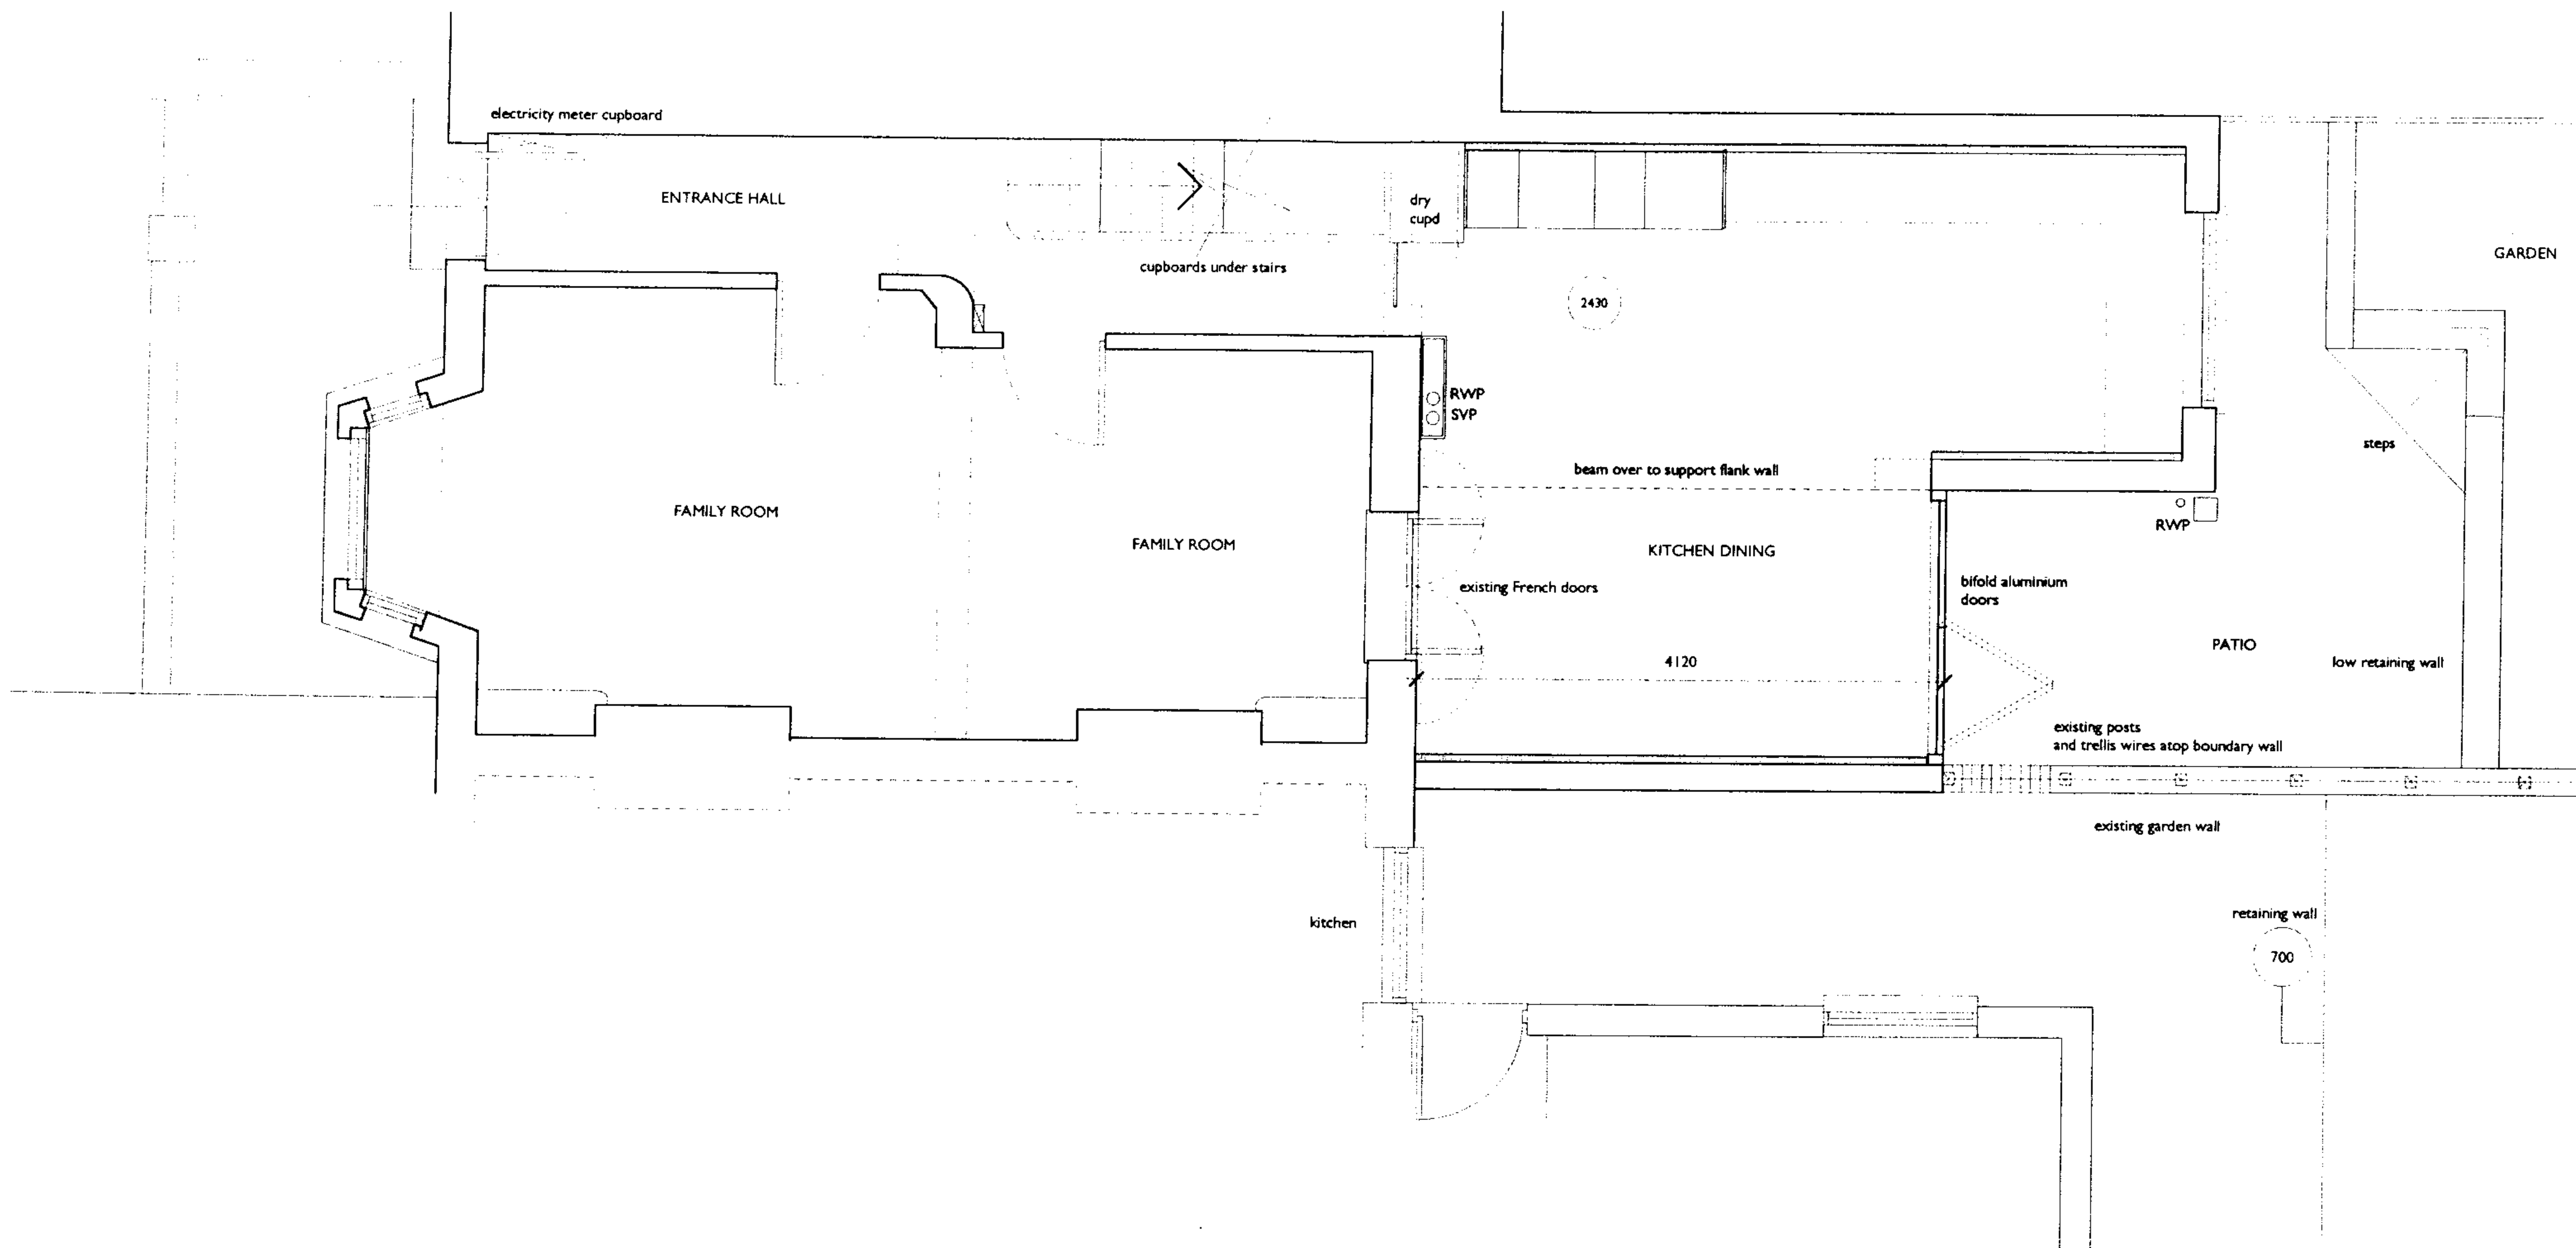


REV A 08-01-2008 Door & window to No 9 rear extension added

Job 7 Spencer Rise, London NW5
 Drawing Ground floor plan as proposed
 DRAWING NO 708 - 20

Scale 1:50 Date 17-08-2007 Rev. A

HILARY DUNFORD ARCHITECT

Chartered Architect RIBA M&PS
 1 THURLOW TERRACE, LONDON NW5 4JB
 Telephone 020 7485 2905 Facsimile 020 7485 2877
 E-mail hilary.dunford@btinternet.com

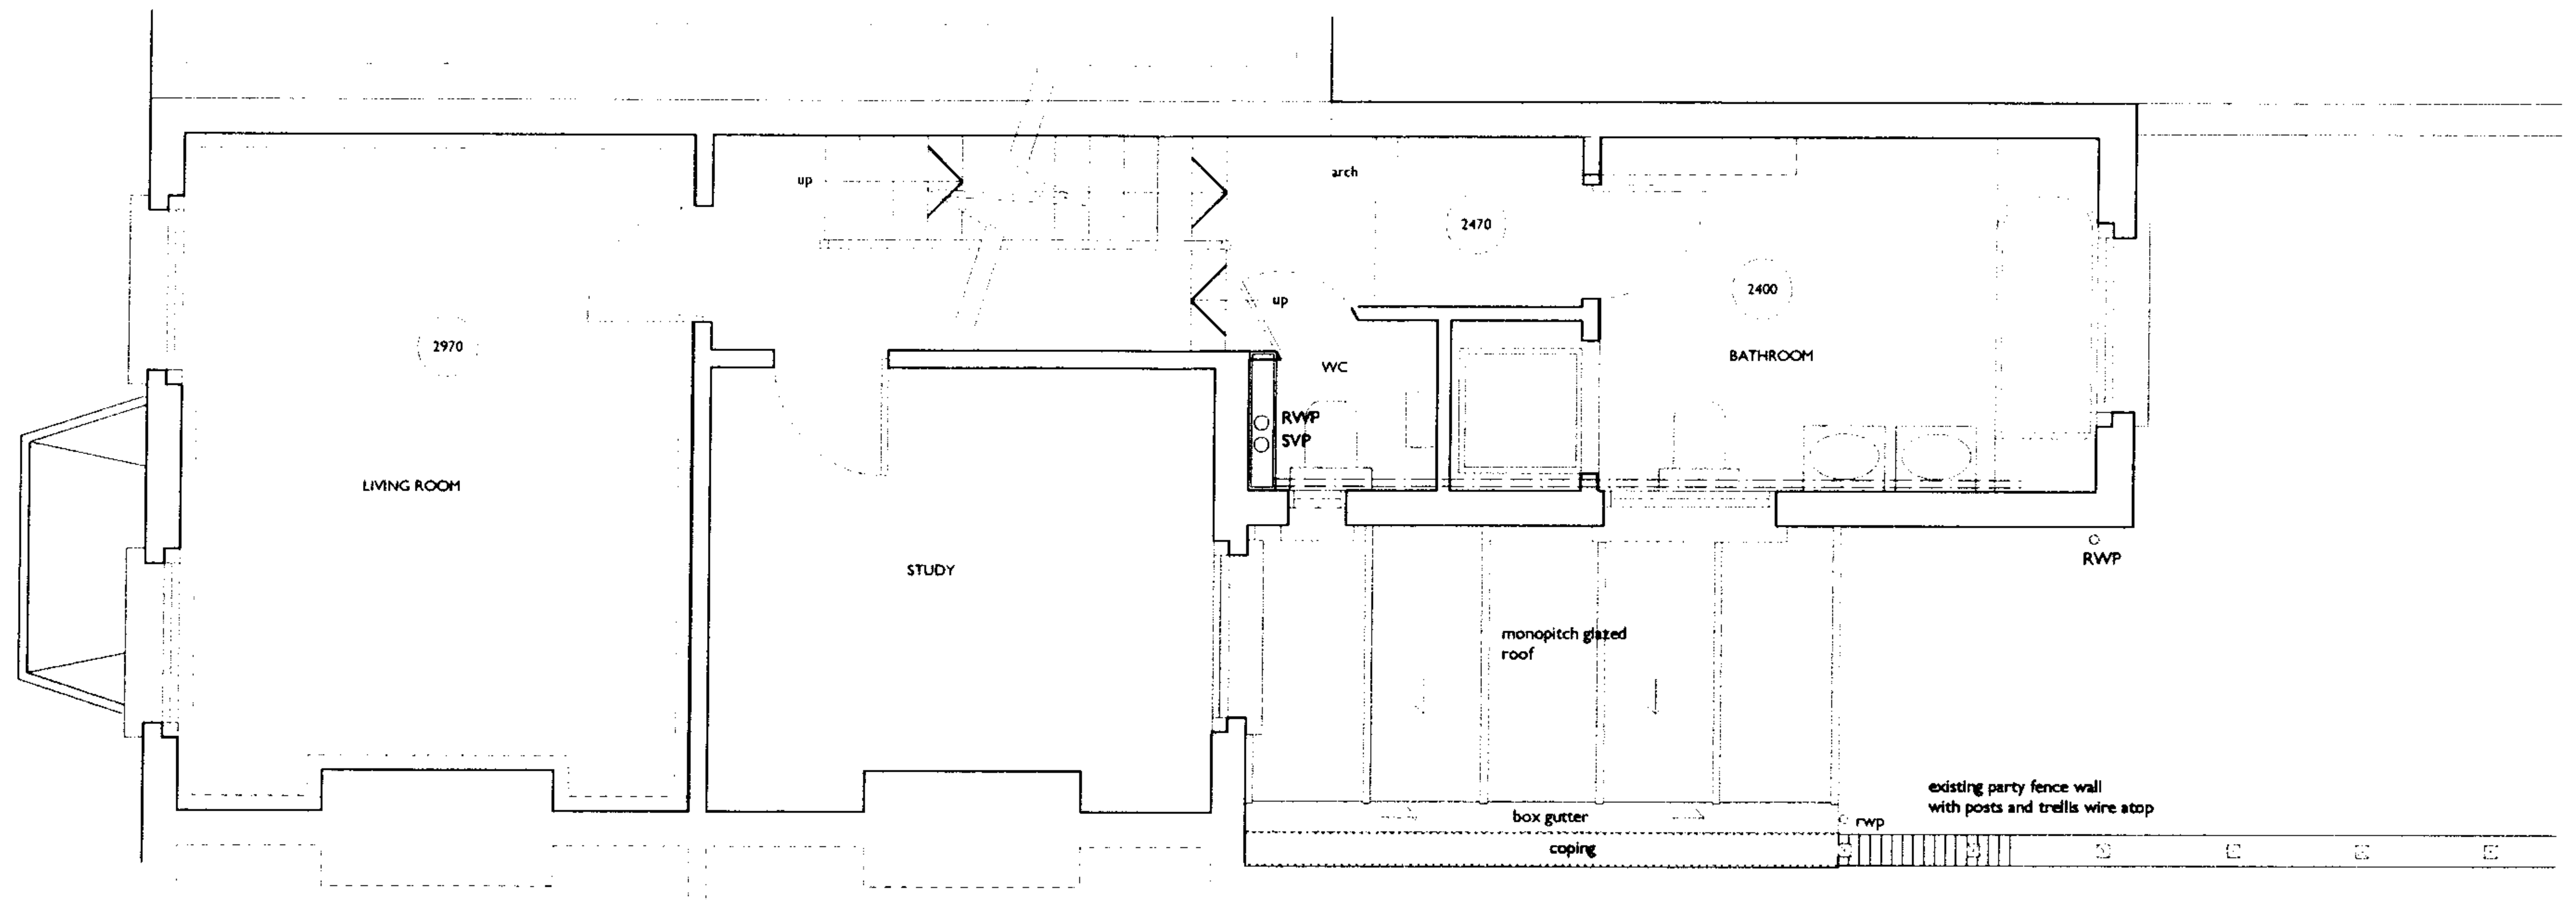


REV A 08-01-2008 Roof of proposed single storey extension to incorporate a monopitch roof

Job 7 Spencer Rise, London NW5
Drawing First floor plan as proposed
DRAWING NO 708 - 21

Scale	Date	Rev.
1:50	17-08-2007	A

HILARY DUNFORD ARCHITECT

Chartered Architect RIBA M&PS
 1 THURLOW TERRACE, LONDON NW5 4JB
 Telephone 020 7485 2805 Facsimile 020 7485 2877
 E-mail hilary.dunford@btinternet.com

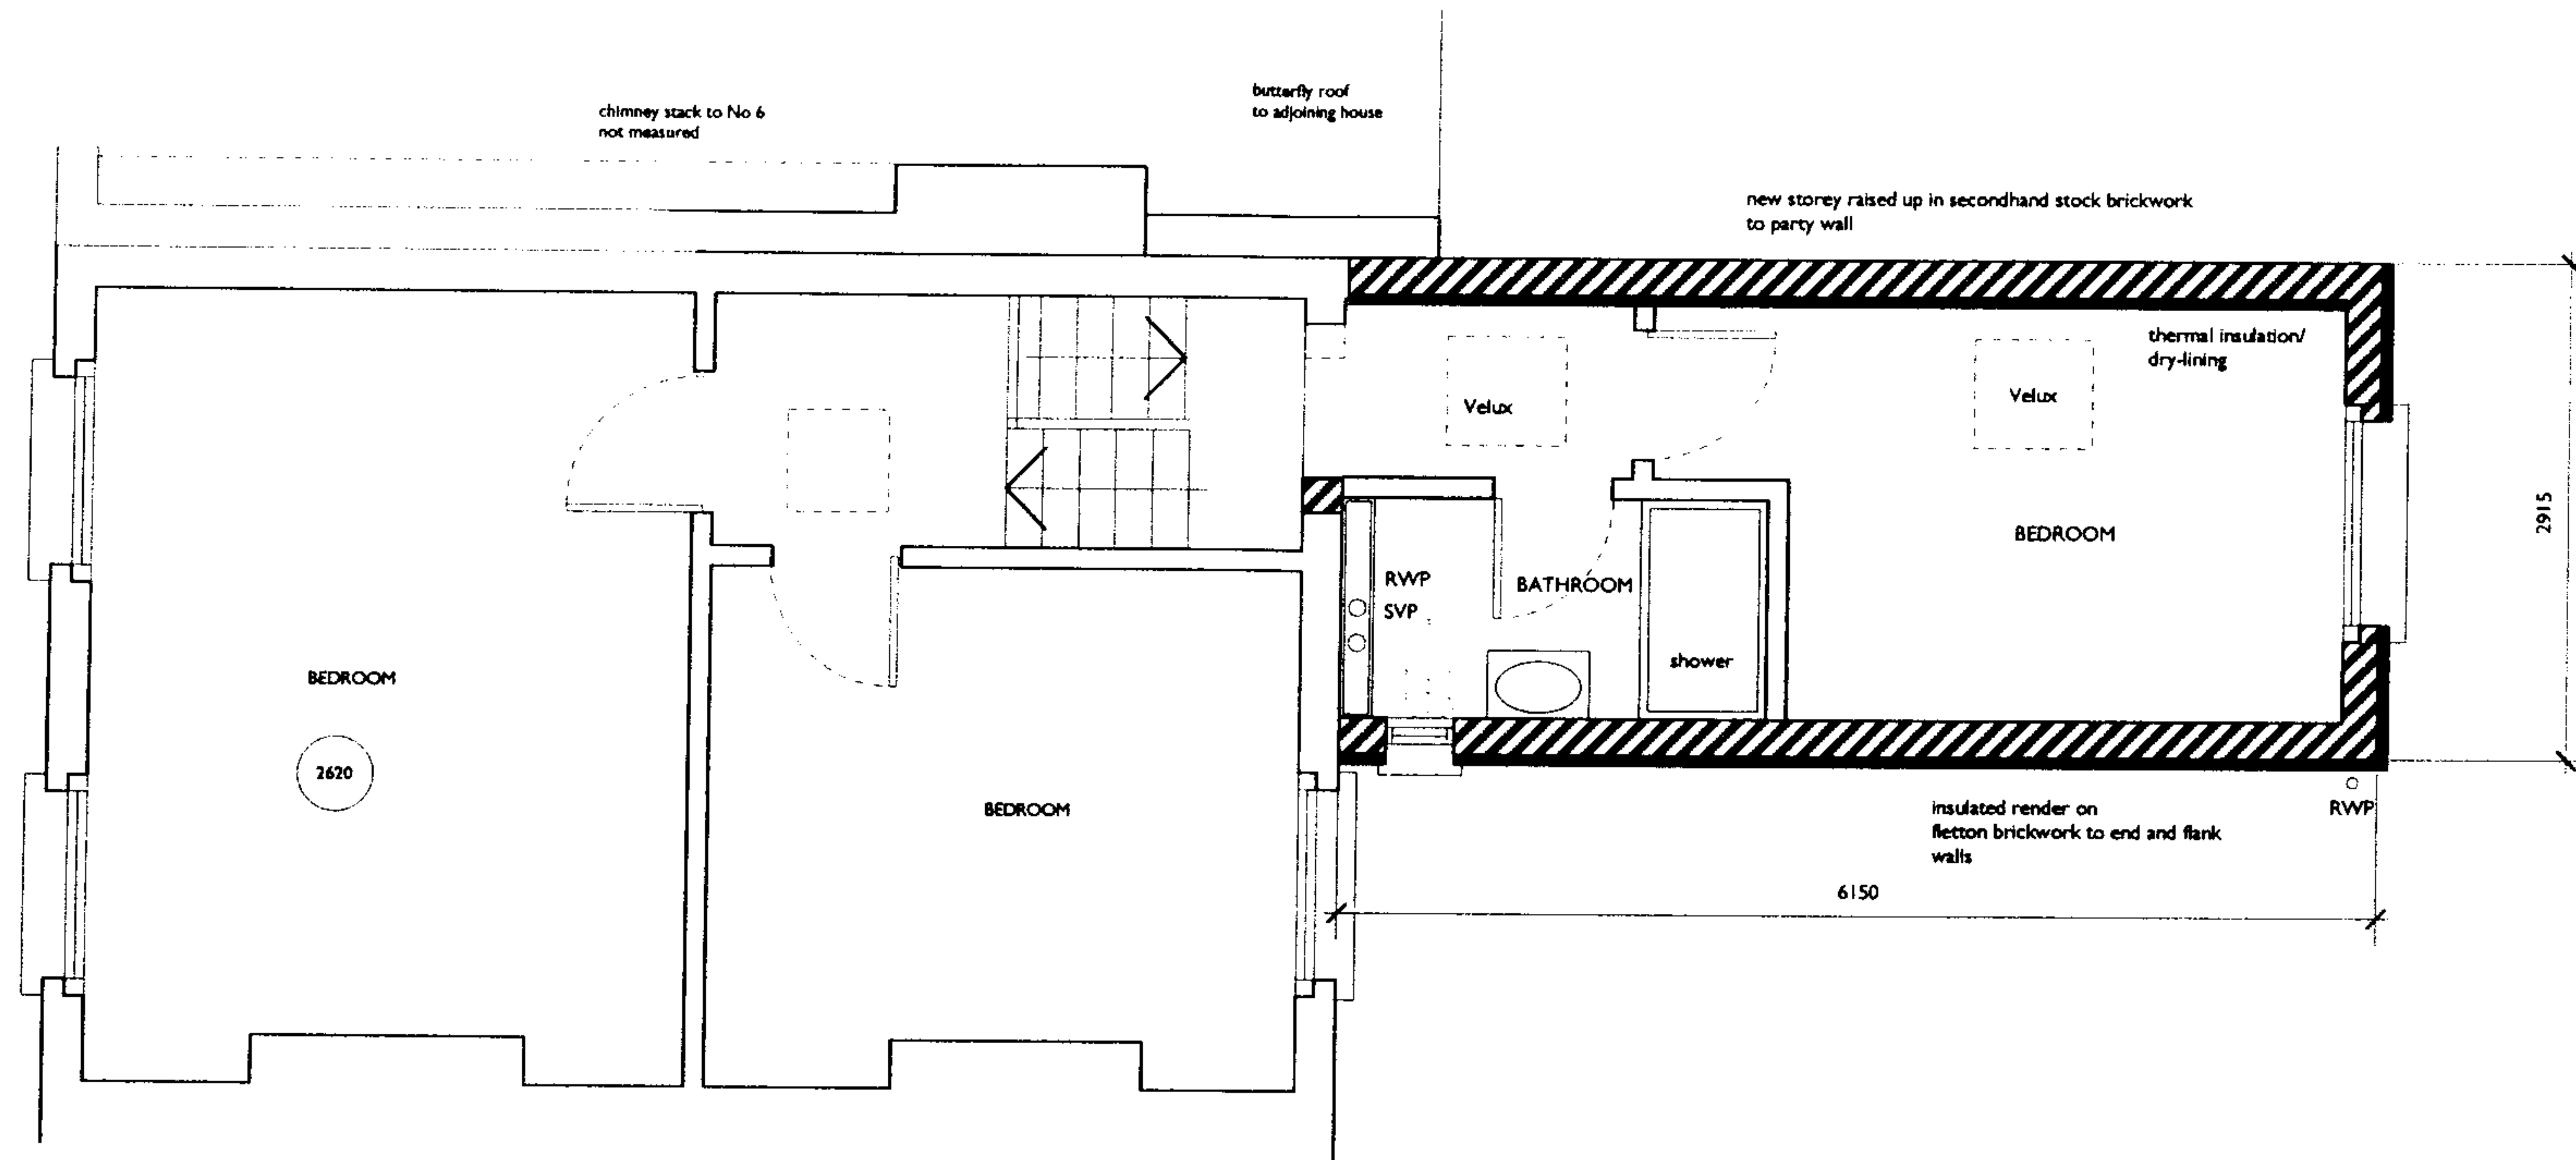


Job 7 Spencer Rise, London NW5
Drawing Second floor plan as proposed
DRAWING NO 708 - 22

Scale	Date	Rev.
1:50	17-08-2007	

HILARY DUNFORD	ARCHITECT
----------------	-----------

Chartered Architect RIBA M&PS
1 THURLOW TERRACE, LONDON NW5 4JB
Telephone 020 7485 2905 Facsimile 020 7485 2877
E-mail hilary.dunford@btinternet.com

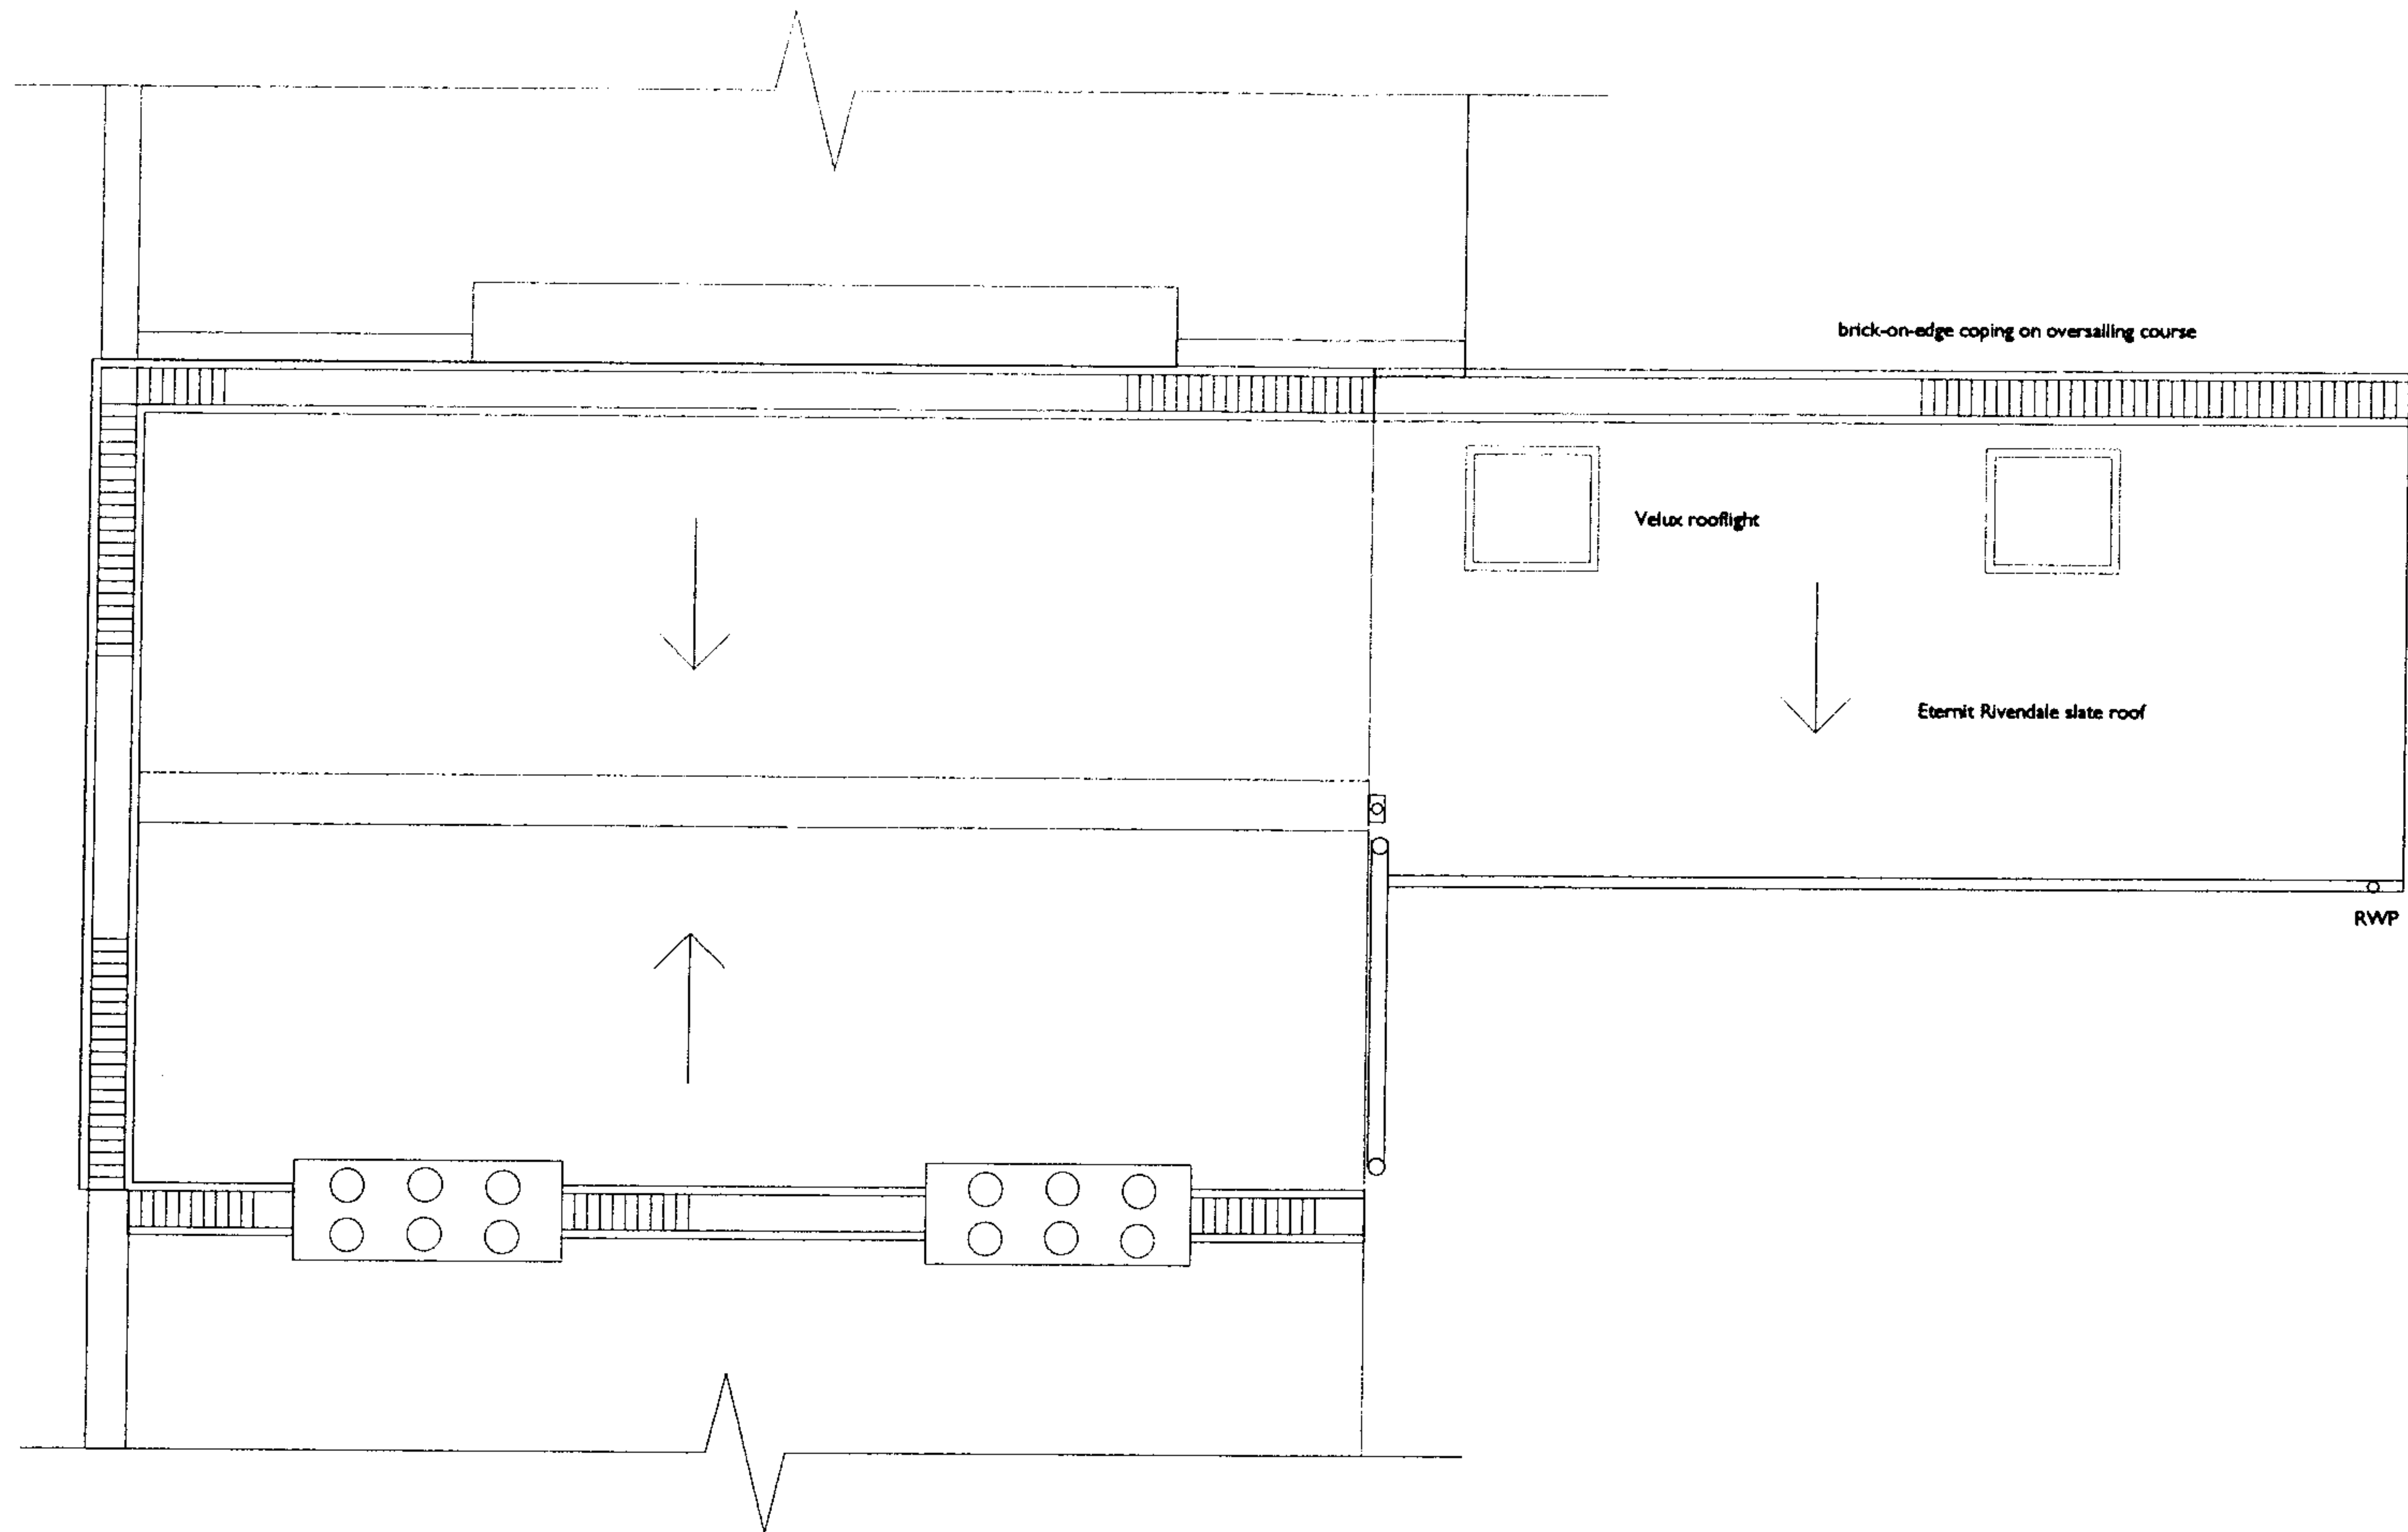


Job 7 Spencer Rise, London NW5
Drawing Roof plan as proposed
DRAWING NO 708 - 23

Scale	Date	Rev.
1:50	17-08-2007	

HILARY DUNFORD	ARCHITECT
----------------	-----------

Chartered Architect RIBA M&PS
1 THURLOW TERRACE, LONDON NW5 4JB
Telephone 020 7485 2805 Facsimile 020 7485 2877
E-mail hilary.dunford@btinternet.com

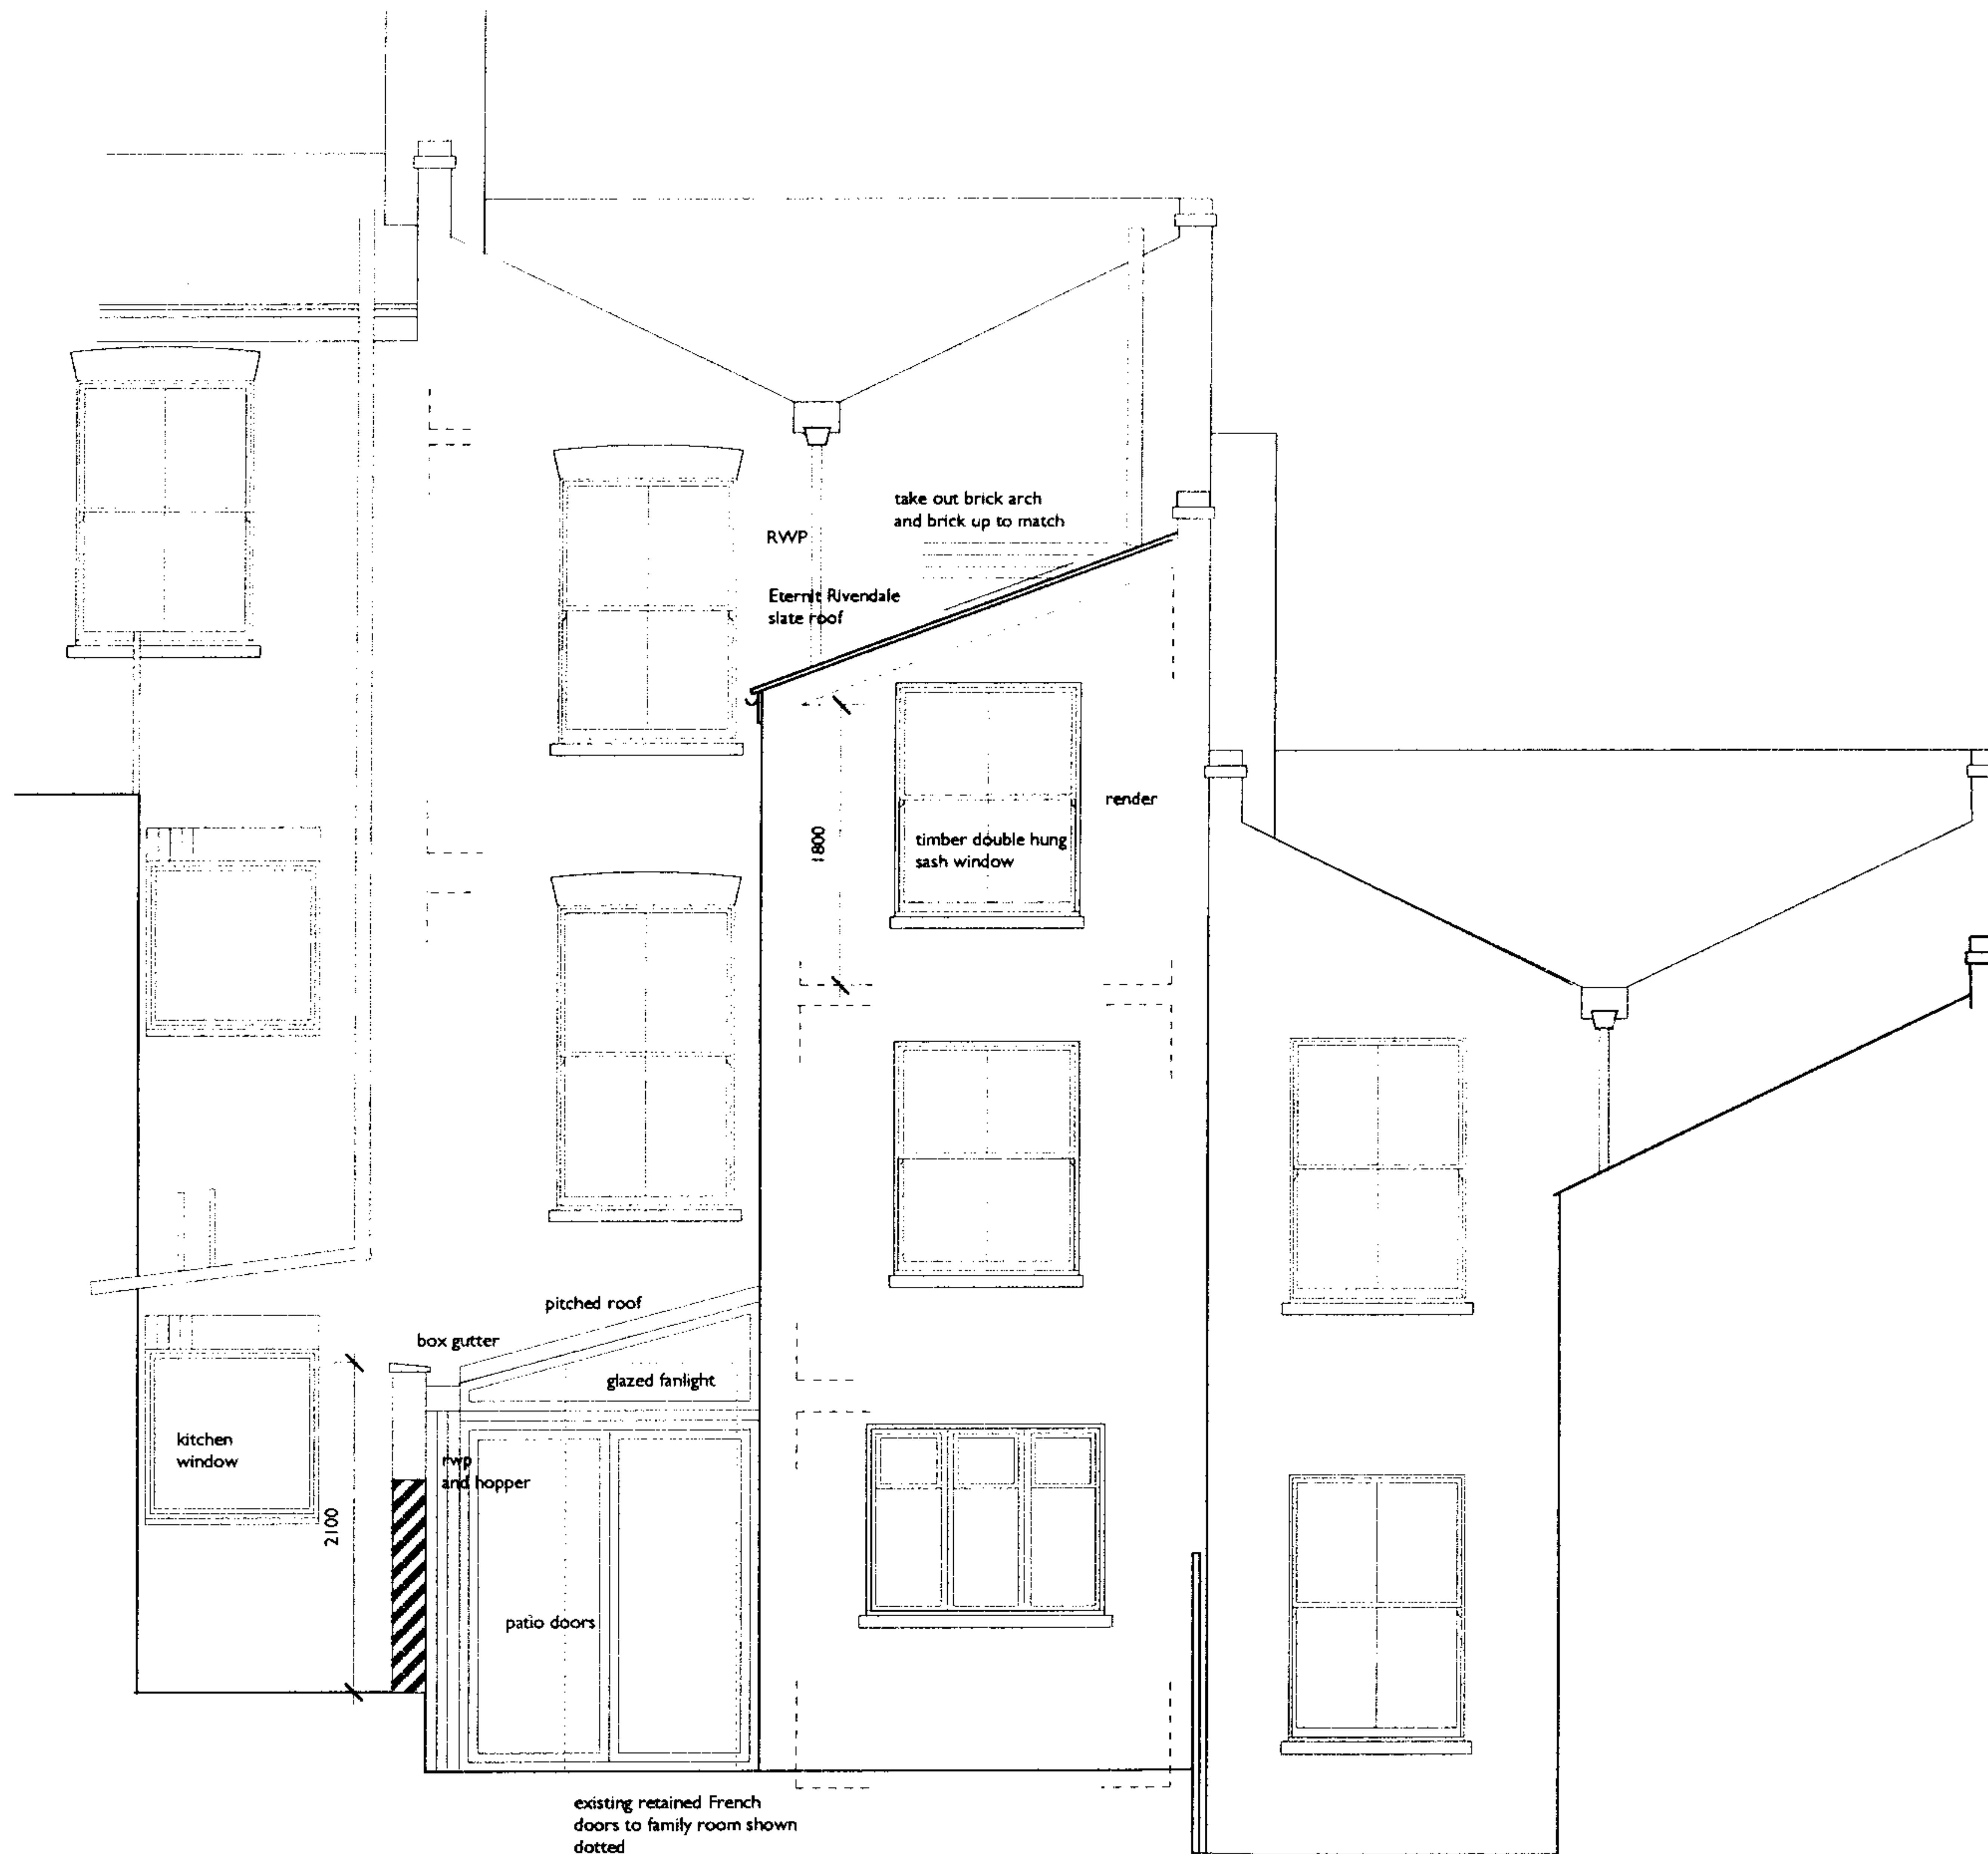


REV A 08-01-2008 Roof of proposed single storey extension to incorporate monopitch roof and boundary wall amended

Job 7 Spencer Rise, London NW5
Drawing Rear elevation as proposed
DRAWING NO 708 - 24

Scale 1:50 Date 14-08-2007 Rev. A

HILARY DUNFORD ARCHITECT

Chartered Architect RIBA M&I
1 THURLOW TERRACE, LONDON NW5 4J
Telephone 020 7485 2805 Facsimile 020 7485 28
E-mail hilary.dunford@btinternet.co.uk

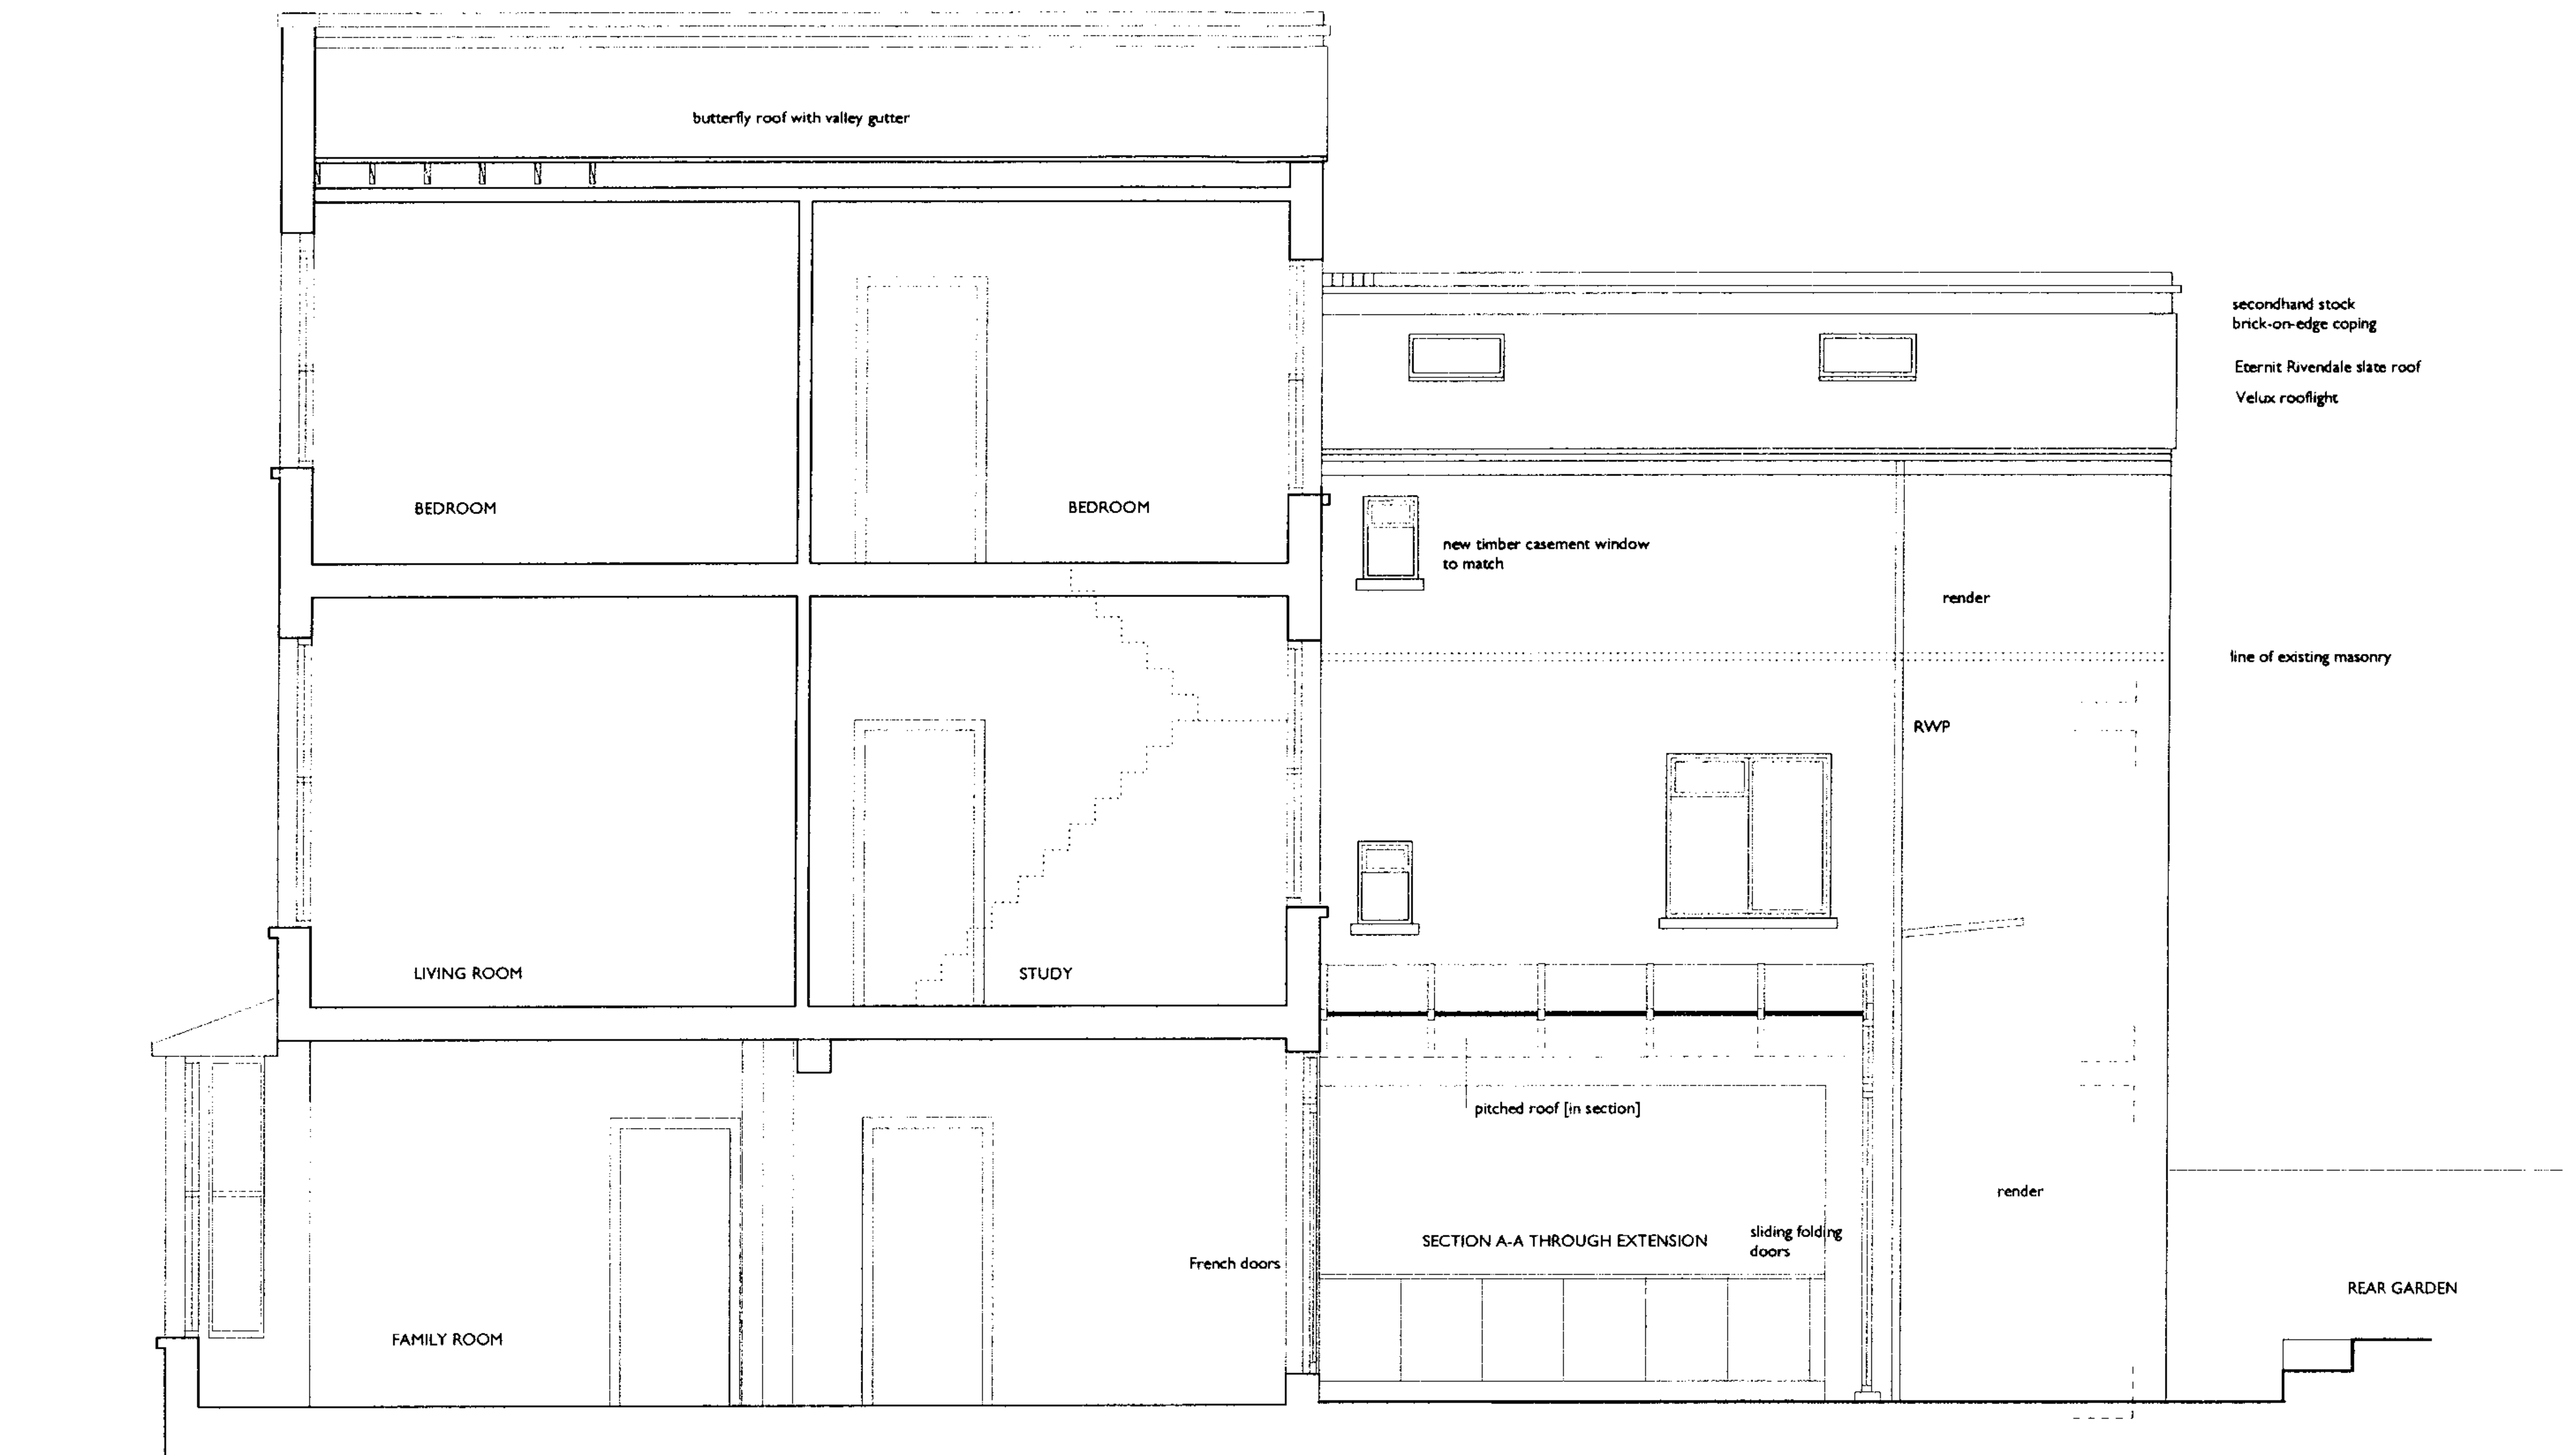

REV A 08-01-2008 Roof of proposed single storey extension to incorporate a monopitch roof

Job 7 Spencer Rise, London NW5
Drawing Side elevation as proposed
DRAWING NO 708 - 25

Scale	Date	Rev.
1:50	14-08-2007	A

HILARY DUNFORD ARCHITECT

Chartered Architect RIBA M&PS
 1 THURLOW TERRACE, LONDON NW5 4JB
 Telephone 020 7485 2905 Facsimile 020 7485 2877
 E-mail hilary.dunford@btinternet.com