


Amended

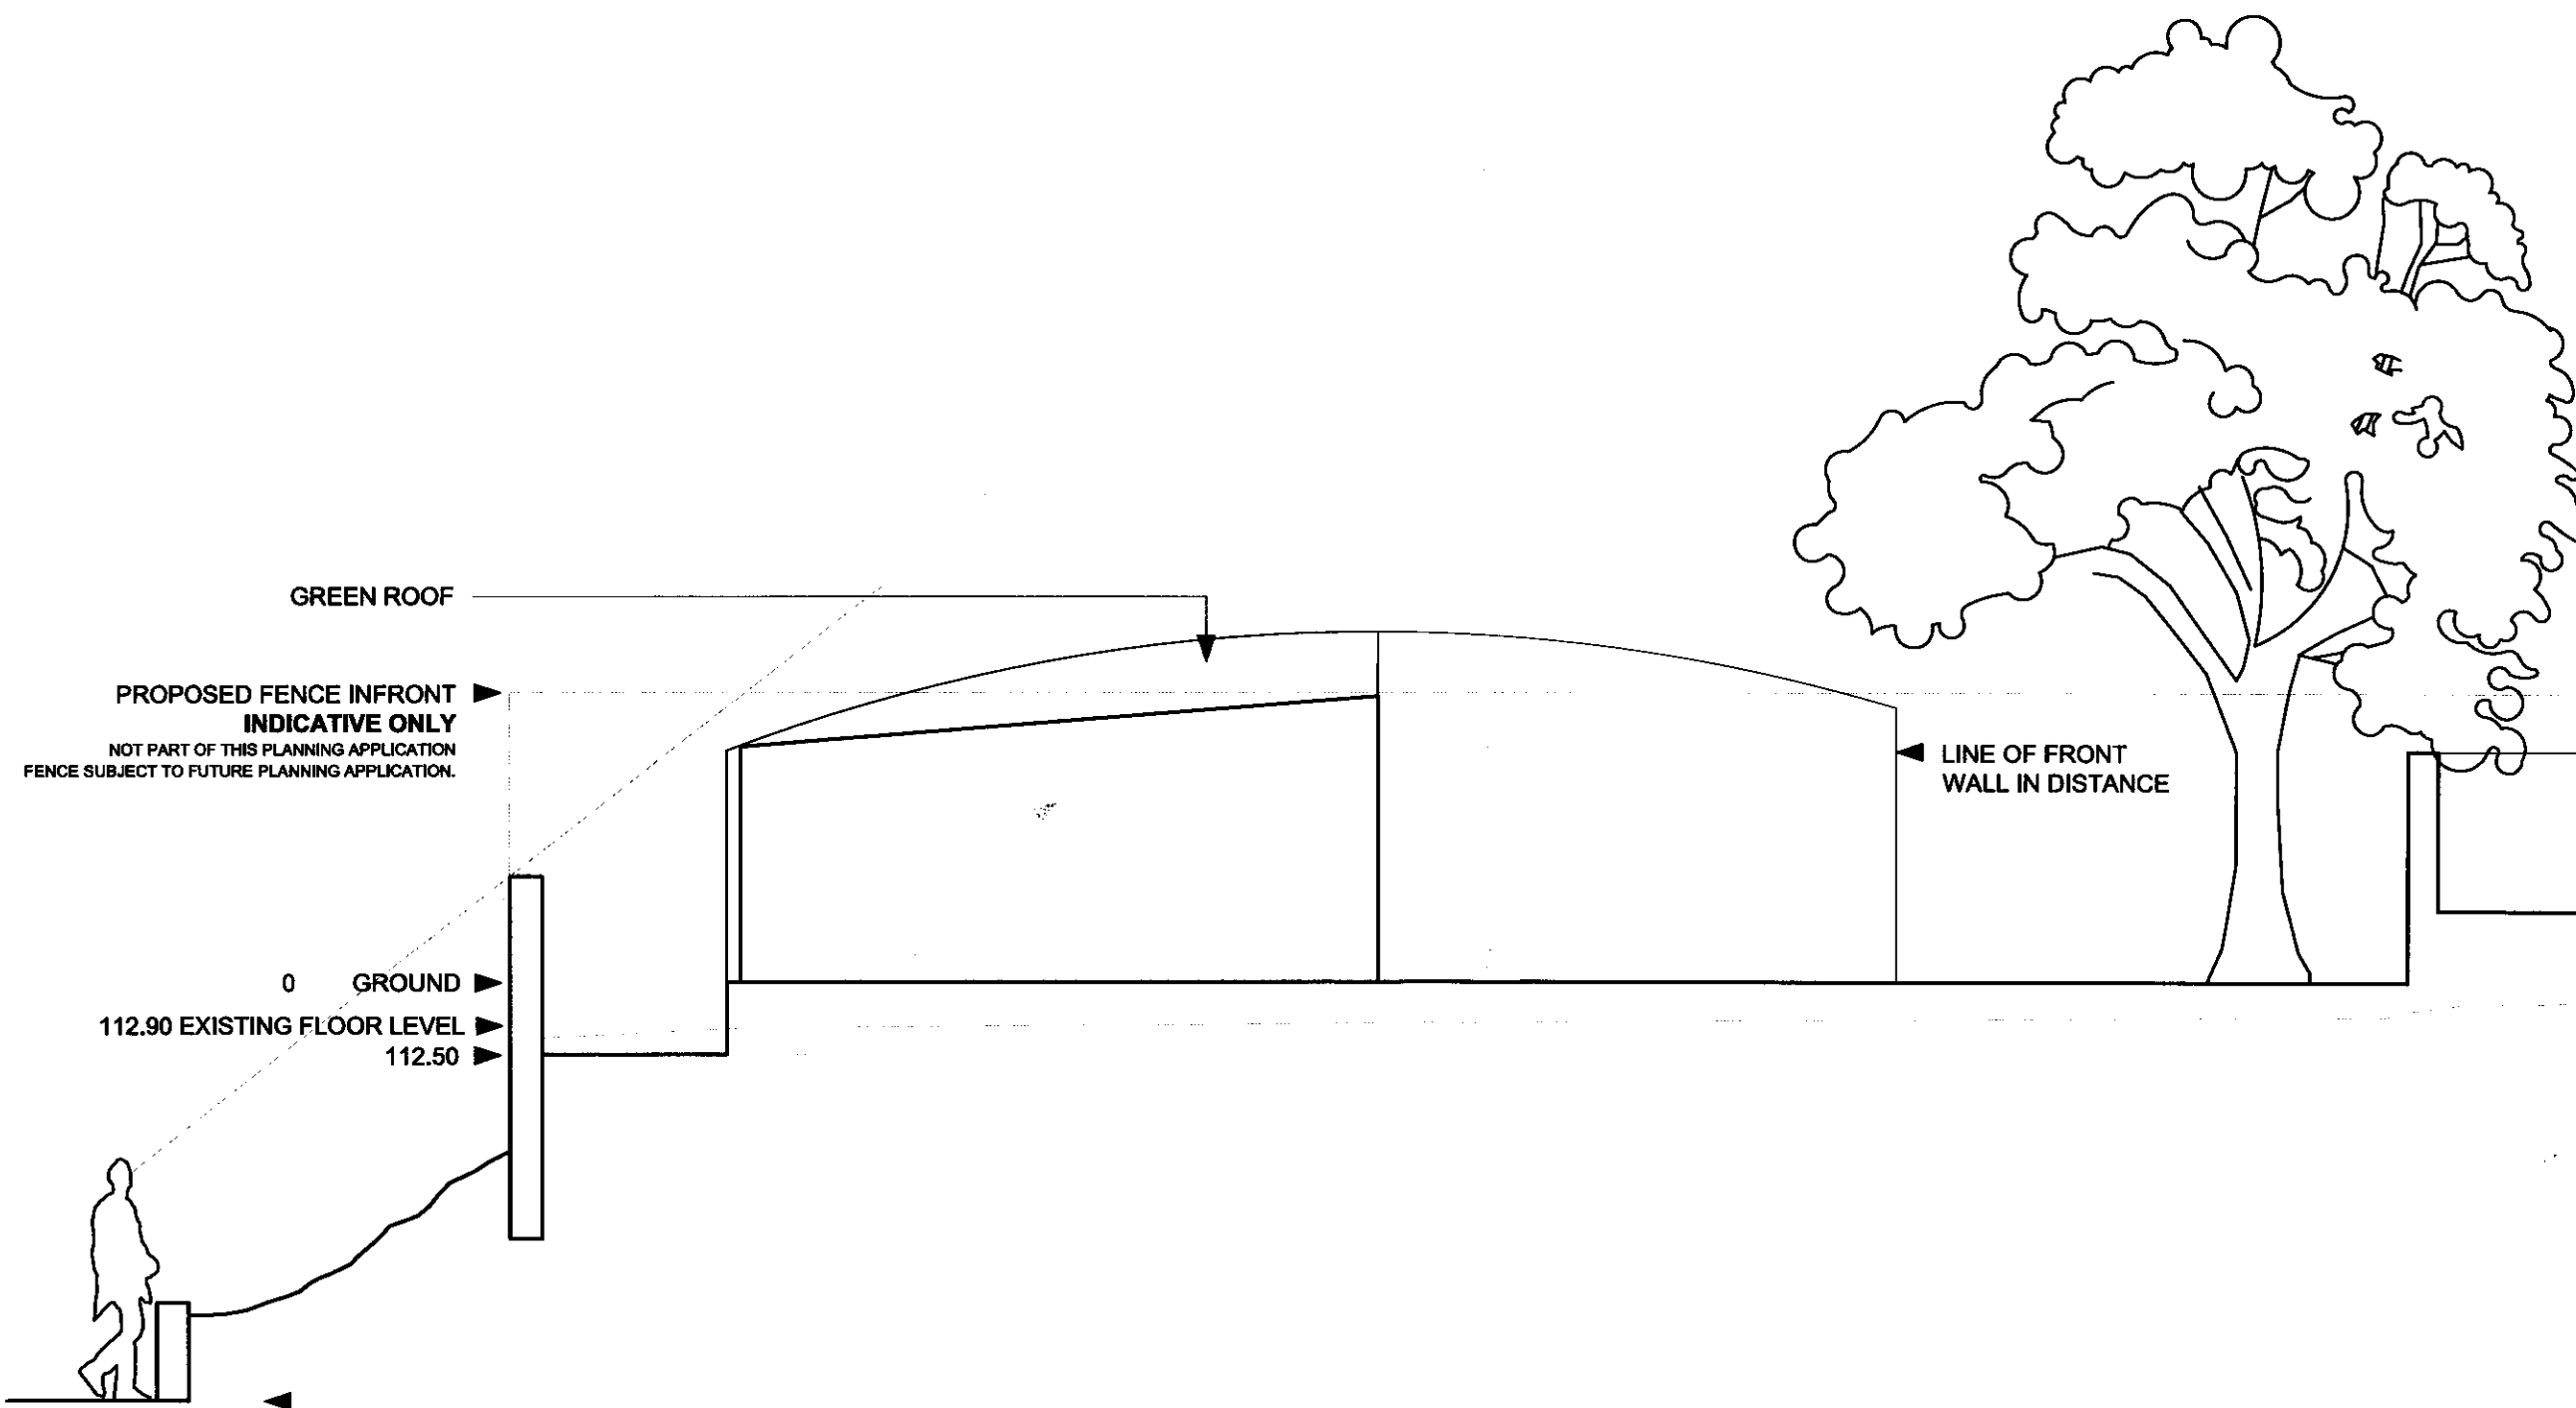

20 07 / 5776 / P R 1

#### general notes

THIS DRAWING IS COPYRIGHT OF STUDIO MARK RUTHVEN. THIS DRAWING MUST BE READ IN CONJUNCTION WITH THE DESIGNER'S RISK ASSESSMENT, SPECIFICATION AND ALL OTHER RELEVANT DOCUMENTATION AND DRAWINGS. STUDIO MARK RUTHVEN ACCEPTS NO LIABILITY FOR ANY EXPENSE, LOSS OR DAMAGE OF WHATSOEVER NATURE AND HOWEVER ARISING FROM ANY VARIATION MADE TO THIS DRAWING OR IN THE EXECUTION OF THE WORK TO WHICH IT RELATES WHICH HAS NOT BEEN REFERRED TO THEM AND THEIR APPROVAL OBTAINED. DO NOT SCALE FROM THIS DRAWING OR THE COMPUTER DIGITAL DATA. ONLY FIGURED DIMENSIONS ARE TO BE USED. IF IN DOUBT ASK.

A FENCE INDICATIVE ONLY 20.02.08 LS MR

rev / notes date by checked

\* do not scale from this drawing.  
\* check all dimensions on site.

**StudioMarkRuthven**  
architecture

35 Inkerman Road T 020 7 485 0050  
Kensington Town F 020 7 485 0030  
London NW5 3BT E mail@studiomr.co.uk

project name

**8A FITZROY PARK**  
**LONDON**  
**N6 6HP**

drawing title


**PLAYHOUSE**  
**ELEVATION**  
**REAR**

scale 1:50 @ A3 date 28.08.07

drawn by SR checked MR

project ref.	drawing no.	revision
FIP	FIP-818 - 7	A

Amended

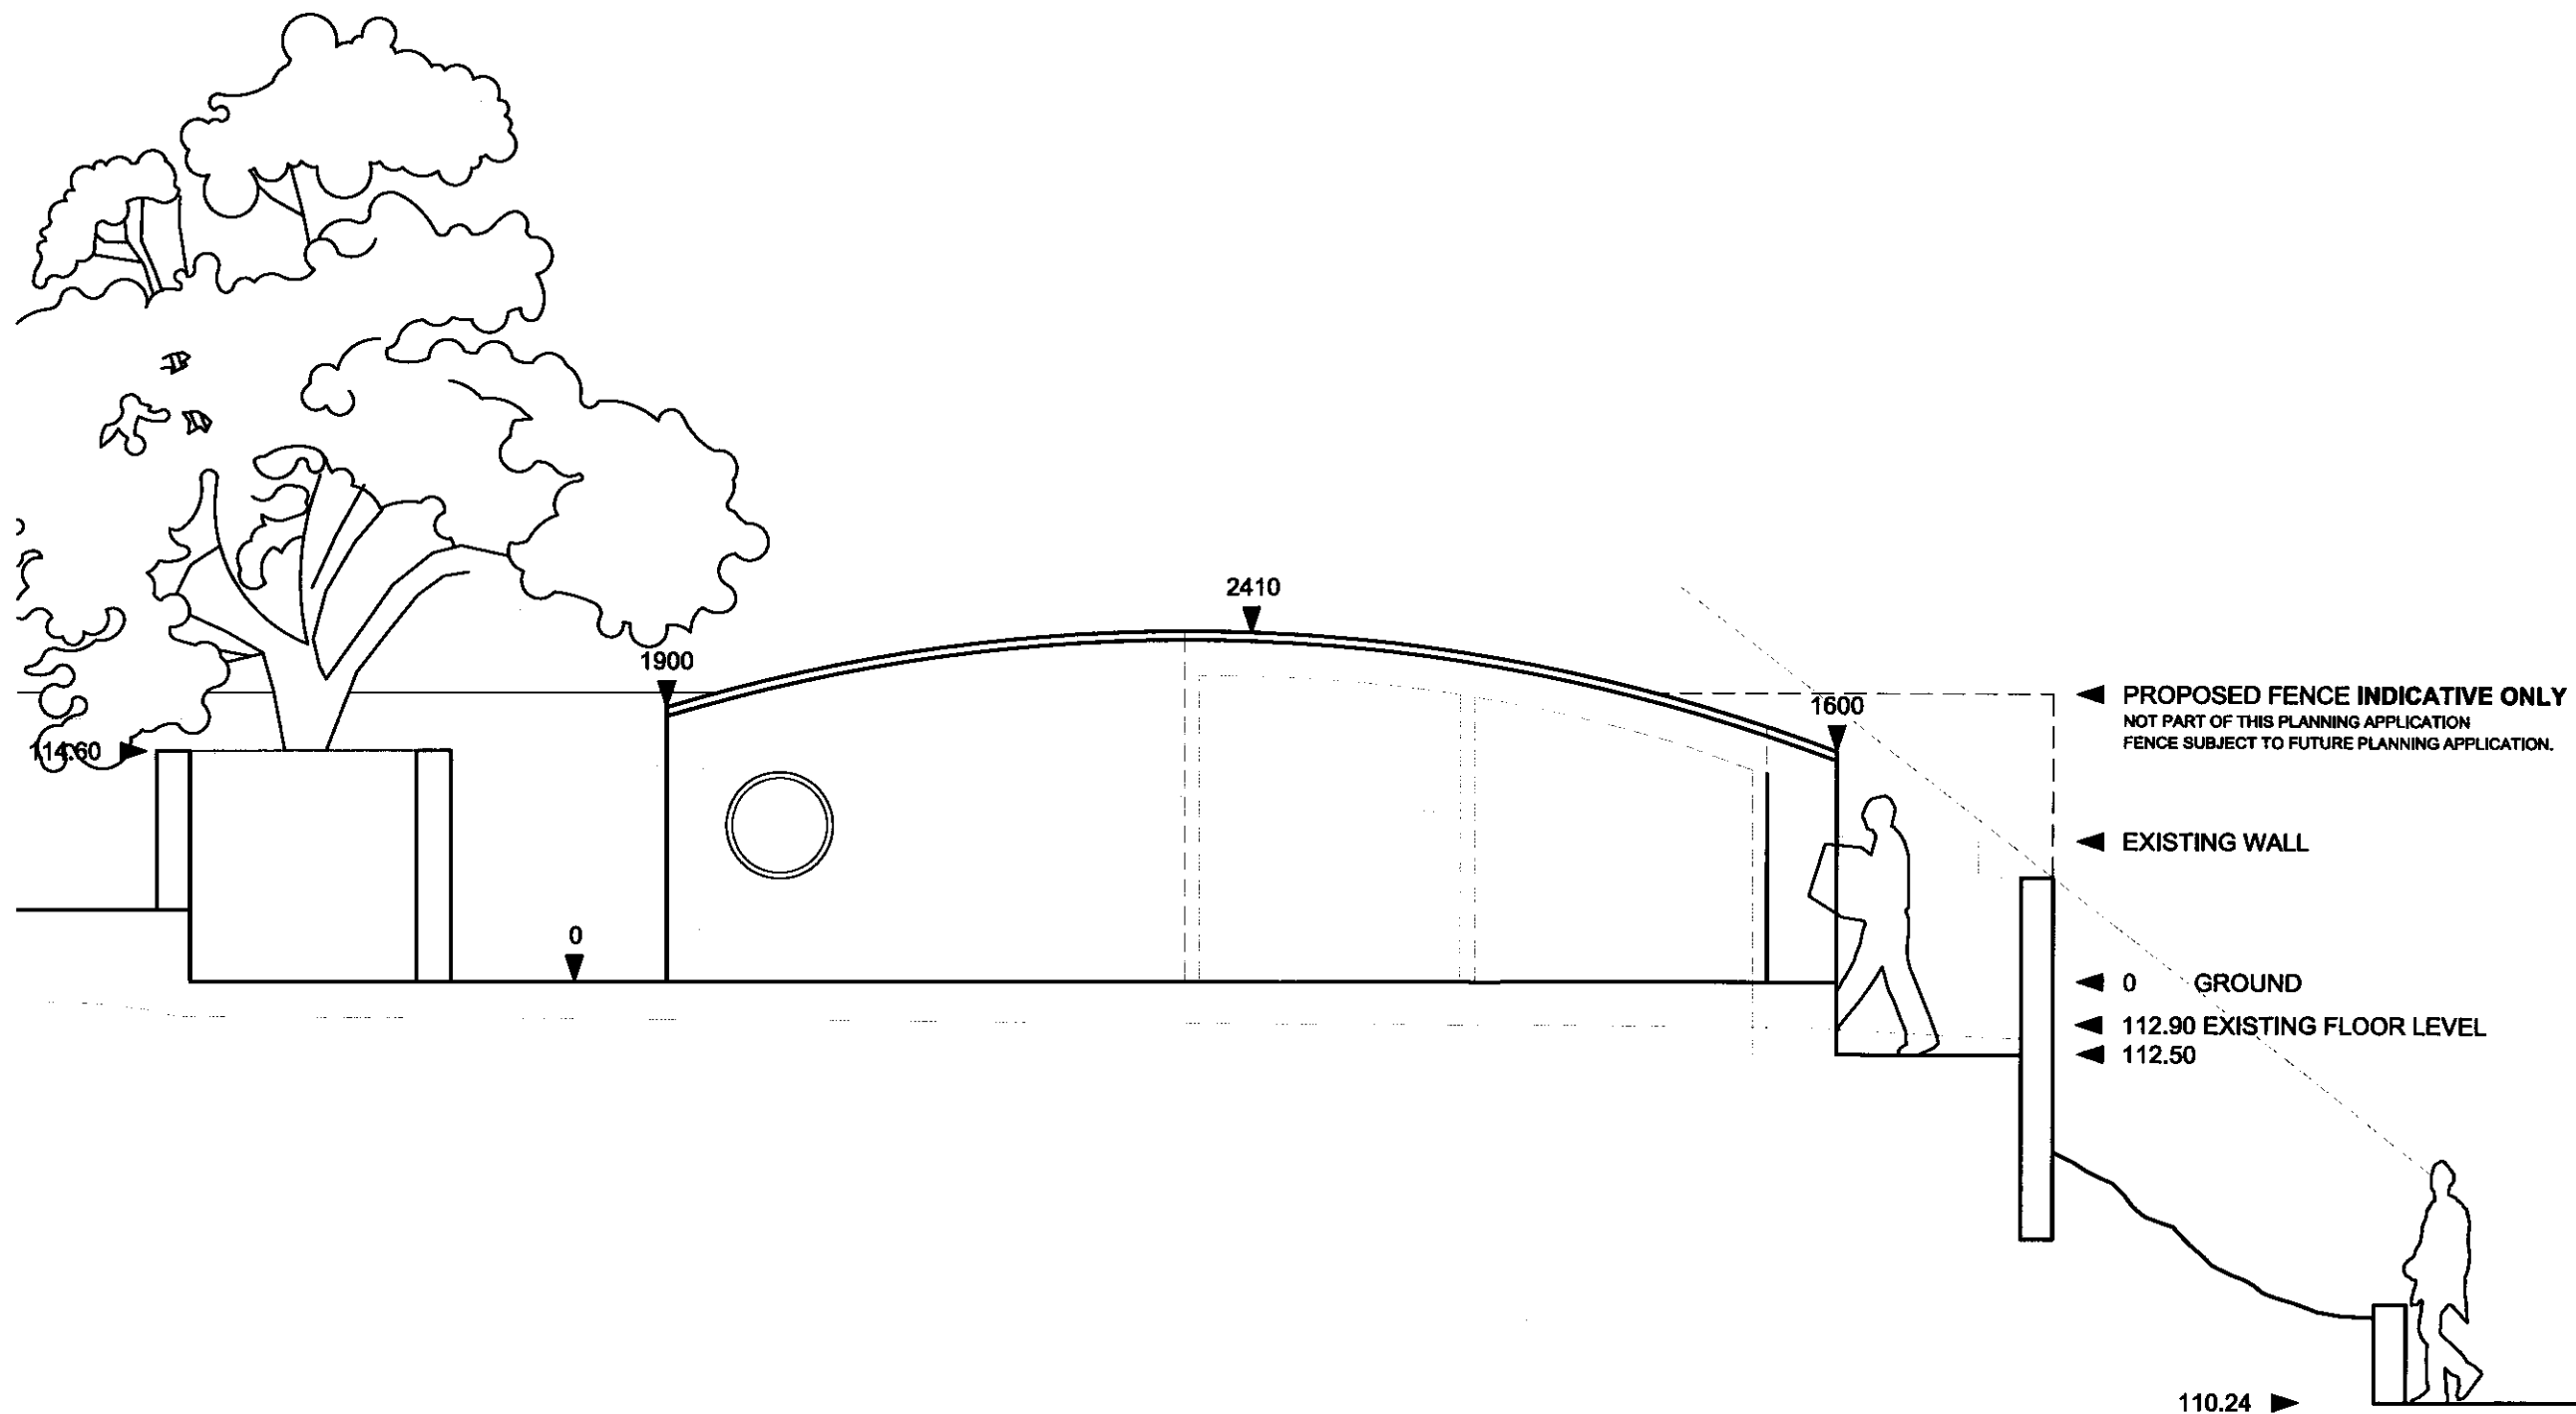

general notes

THIS DRAWING IS COPYRIGHT OF STUDIO MARK RUTHVEN. THIS DRAWING MUST BE READ IN CONJUNCTION WITH THE DESIGNER'S RISK ASSESSMENT, SPECIFICATION AND ALL OTHER RELEVANT DOCUMENTATION AND DRAWINGS. STUDIO MARK RUTHVEN ACCEPT NO LIABILITY FOR ANY EXPENSE, LOSS OR DAMAGE OF WHATSOEVER NATURE AND HOWEVER ARISING FROM ANY VARIATION MADE TO THIS DRAWING OR IN THE EXECUTION OF THE WORK TO WHICH IT RELATES WHICH HAS NOT BEEN REFERRED TO THEM AND THEIR APPROVAL OBTAINED. DO NOT SCALE FROM THIS DRAWING OR THE COMPUTER DIGITAL DATA. ONLY FIGURED DIMENSIONS ARE TO BE USED. IF IN DOUBT ASK.

A PLAYHOUSE/STORE REDUCED IN SIZE 30.11.07 LS MR  
B FENCE TO BE PART OF 20.02.08 LS MR  
SEPARATE APPLICATION

rev notes date by checked

\* do not scale from this drawing.  
\* check all dimensions on site.

StudioMarkRuthven  
architecture

35 Inkerman Road T 020 7 485 0050  
Kendish Town F 020 7 485 0030  
London NW5 3BT E mail@studiomr.co.uk

project name

8A FITZROY PARK  
LONDON  
N6 6HP

drawing title

PLAYHOUSE  
FRONT ELEVATION

scale 1:50 @ A3 date 28.08.07

drawn by SR checked MR

project ref. drawing no. revision


FIP FIP-818 - 3 B

20 07 / 5775 / P R1

Amended

general notes

THIS DRAWING IS COPYRIGHT OF STUDIO MARK RUTHVEN. THIS DRAWING MUST BE READ IN CONJUNCTION WITH THE DESIGNER'S RISK ASSESSMENT, SPECIFICATION AND ALL OTHER RELEVANT DOCUMENTATION AND DRAWINGS. STUDIO MARK RUTHVEN ACCEPT NO LIABILITY FOR ANY EXPENSE, LOSS OR DAMAGE OF WHATSOEVER NATURE AND HOWEVER ARISING FROM ANY VARIATION MADE TO THIS DRAWING OR IN THE EXECUTION OF THE WORK TO WHICH IT RELATES WHICH HAS NOT BEEN REFERRED TO THEM AND THEIR APPROVAL OBTAINED. DO NOT SCALE FROM THIS DRAWING OR THE COMPUTER DIGITAL DATA, ONLY FIGURED DIMENSIONS ARE TO BE USED. IF IN DOUBT ASK.

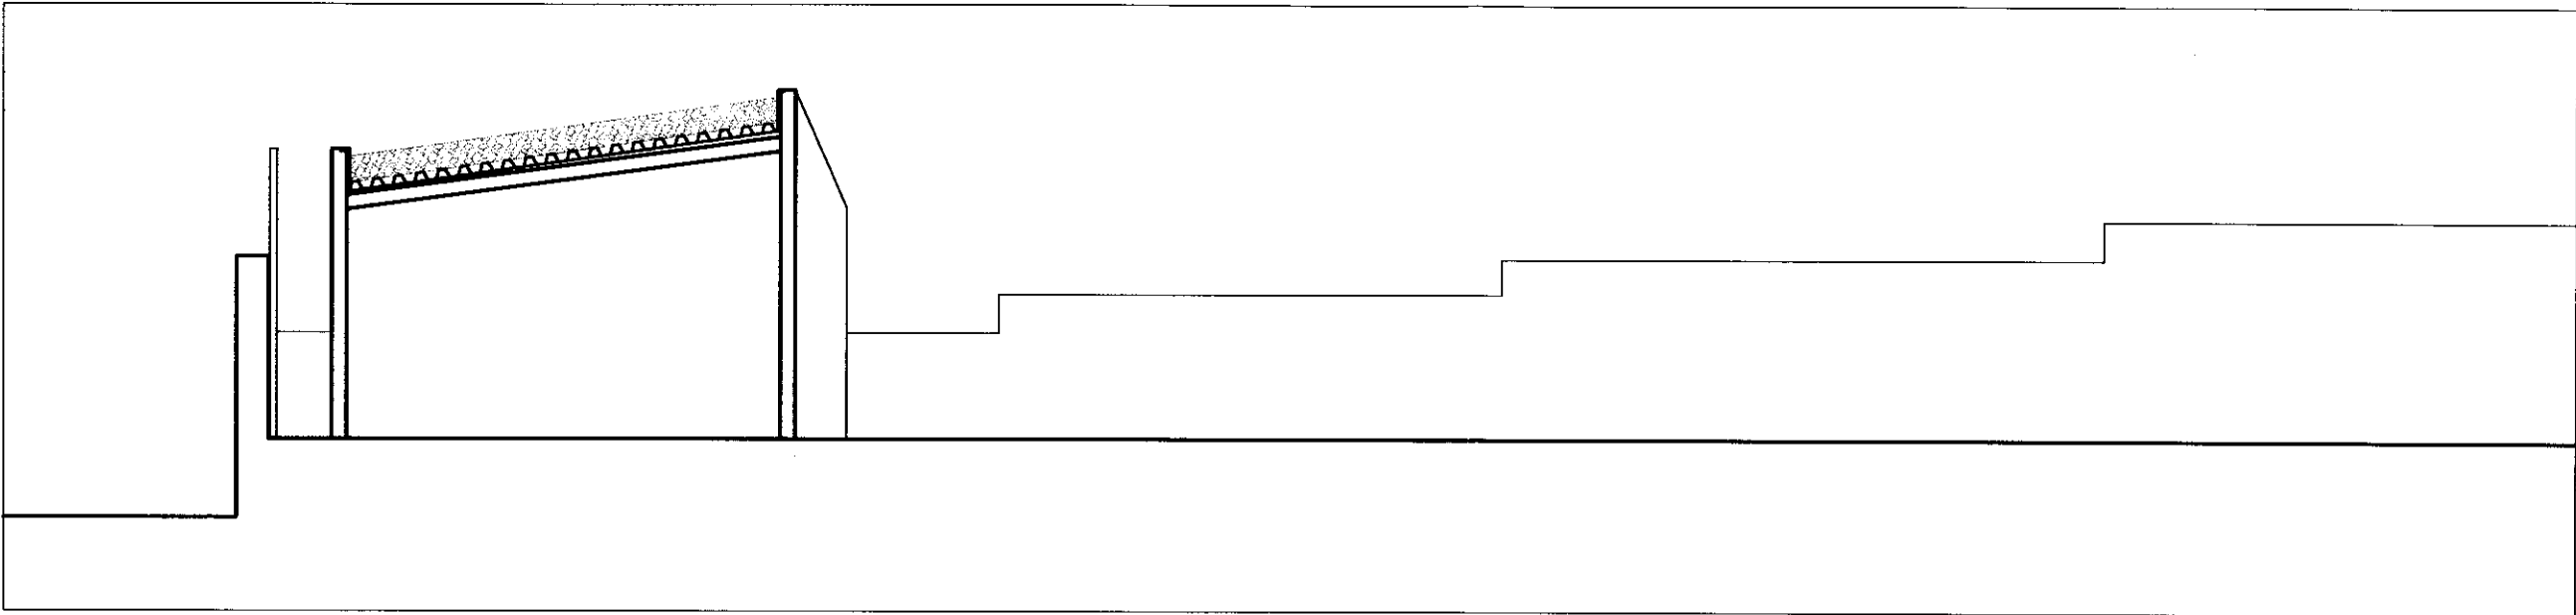

A	STONE DOOR SIZE INCREASED	30.11.07	LS	MR
B	FENCE INDICATIVE ONLY	20.02.08	LS	MR

rev	notes	date	by	checked
-----	-------	------	----	---------

\* do not scale from this drawing.  
\* check all dimensions on site.

StudioMarkRuthven  
architecture

35 Inkerman Road  
Kensington  
London NW5 3BT

T 020 7 485 0050  
F 020 7 485 0030  
E mail@studiomr.co.uk

project name

8A FITZROY PARK  
LONDON  
N6 6HP


drawing title

PLAYHOUSE  
ELEVATION  
FROM PUBLIC FOOTPATH  
& SECTION

scale 1:50 @ A3 date 28.08.07


drawn by SR checked MR

project ref.	drawing no.	revision
FIP	FIP-818 - 6	B

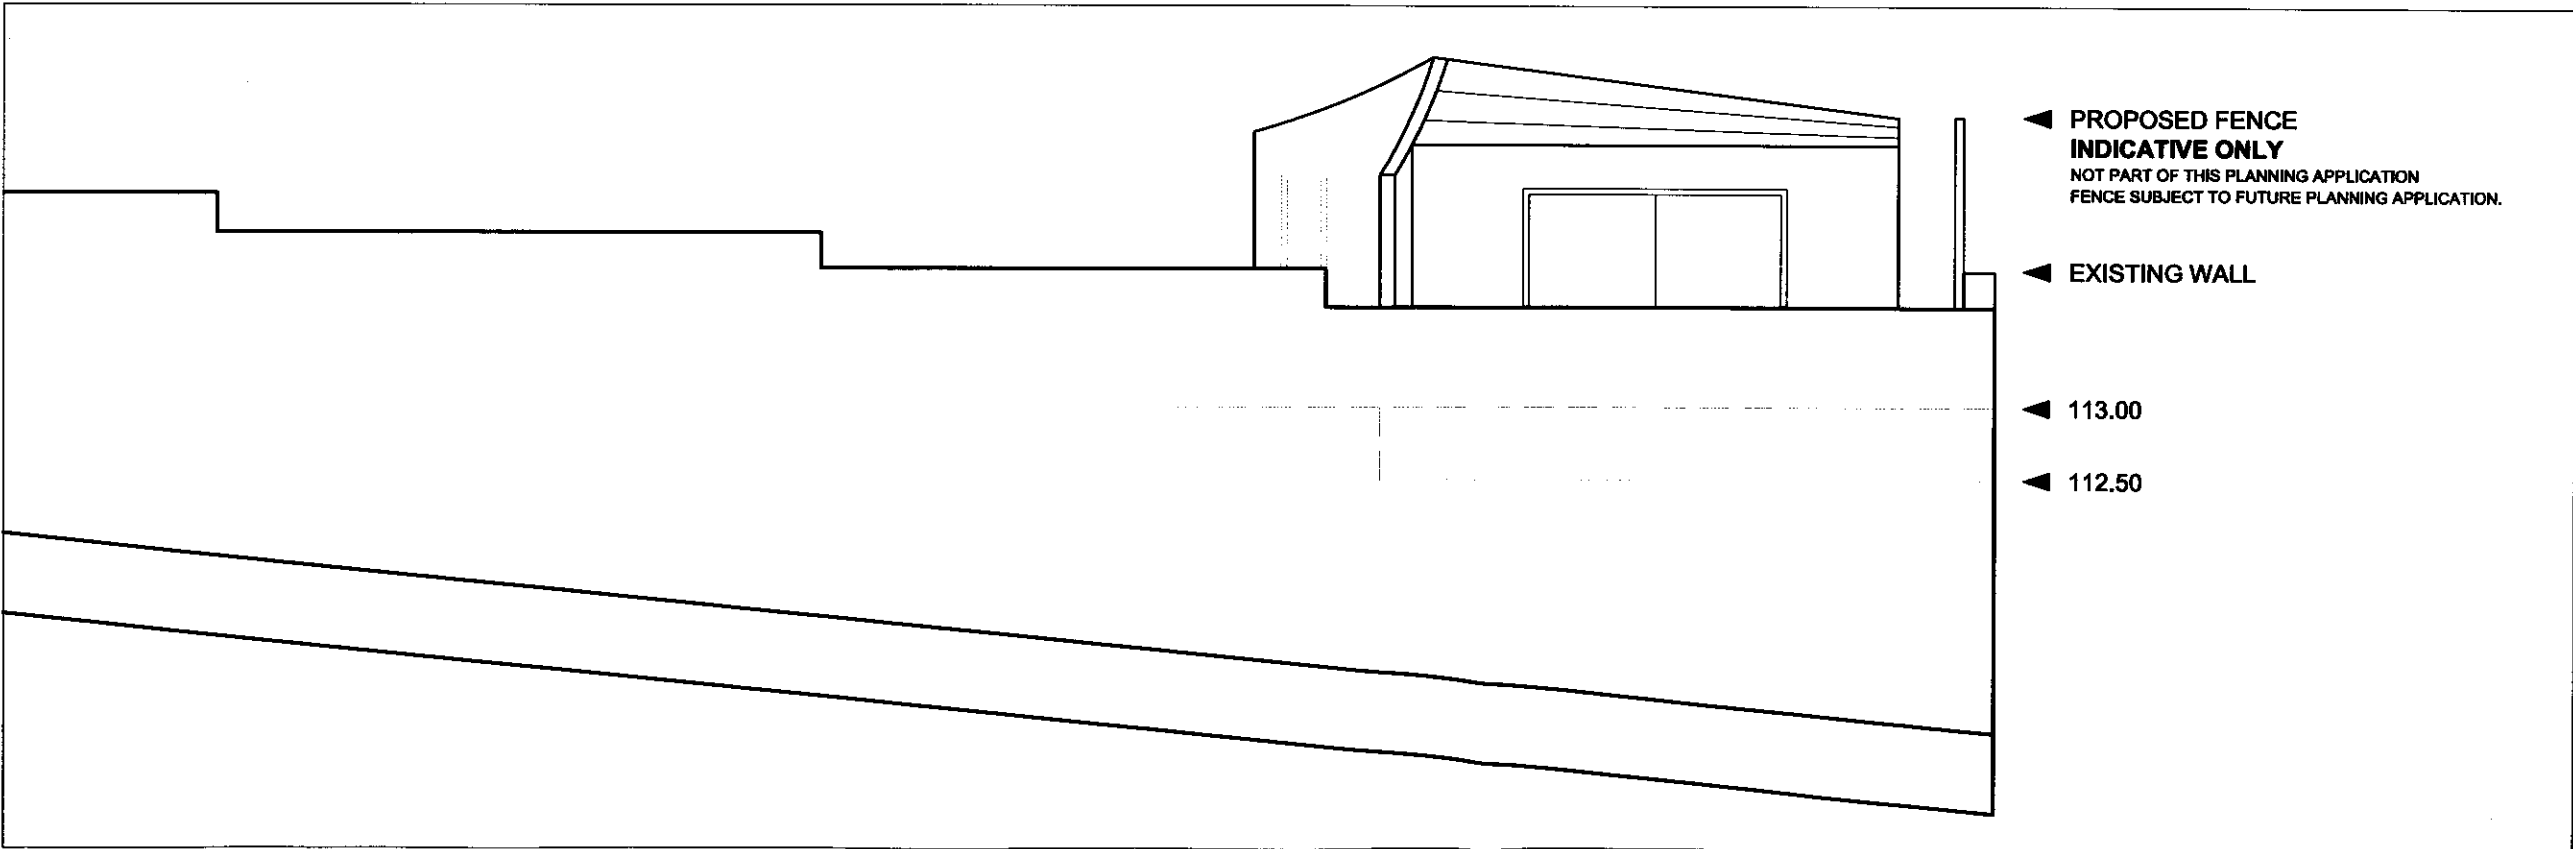

2007/5776/P R1

Amended

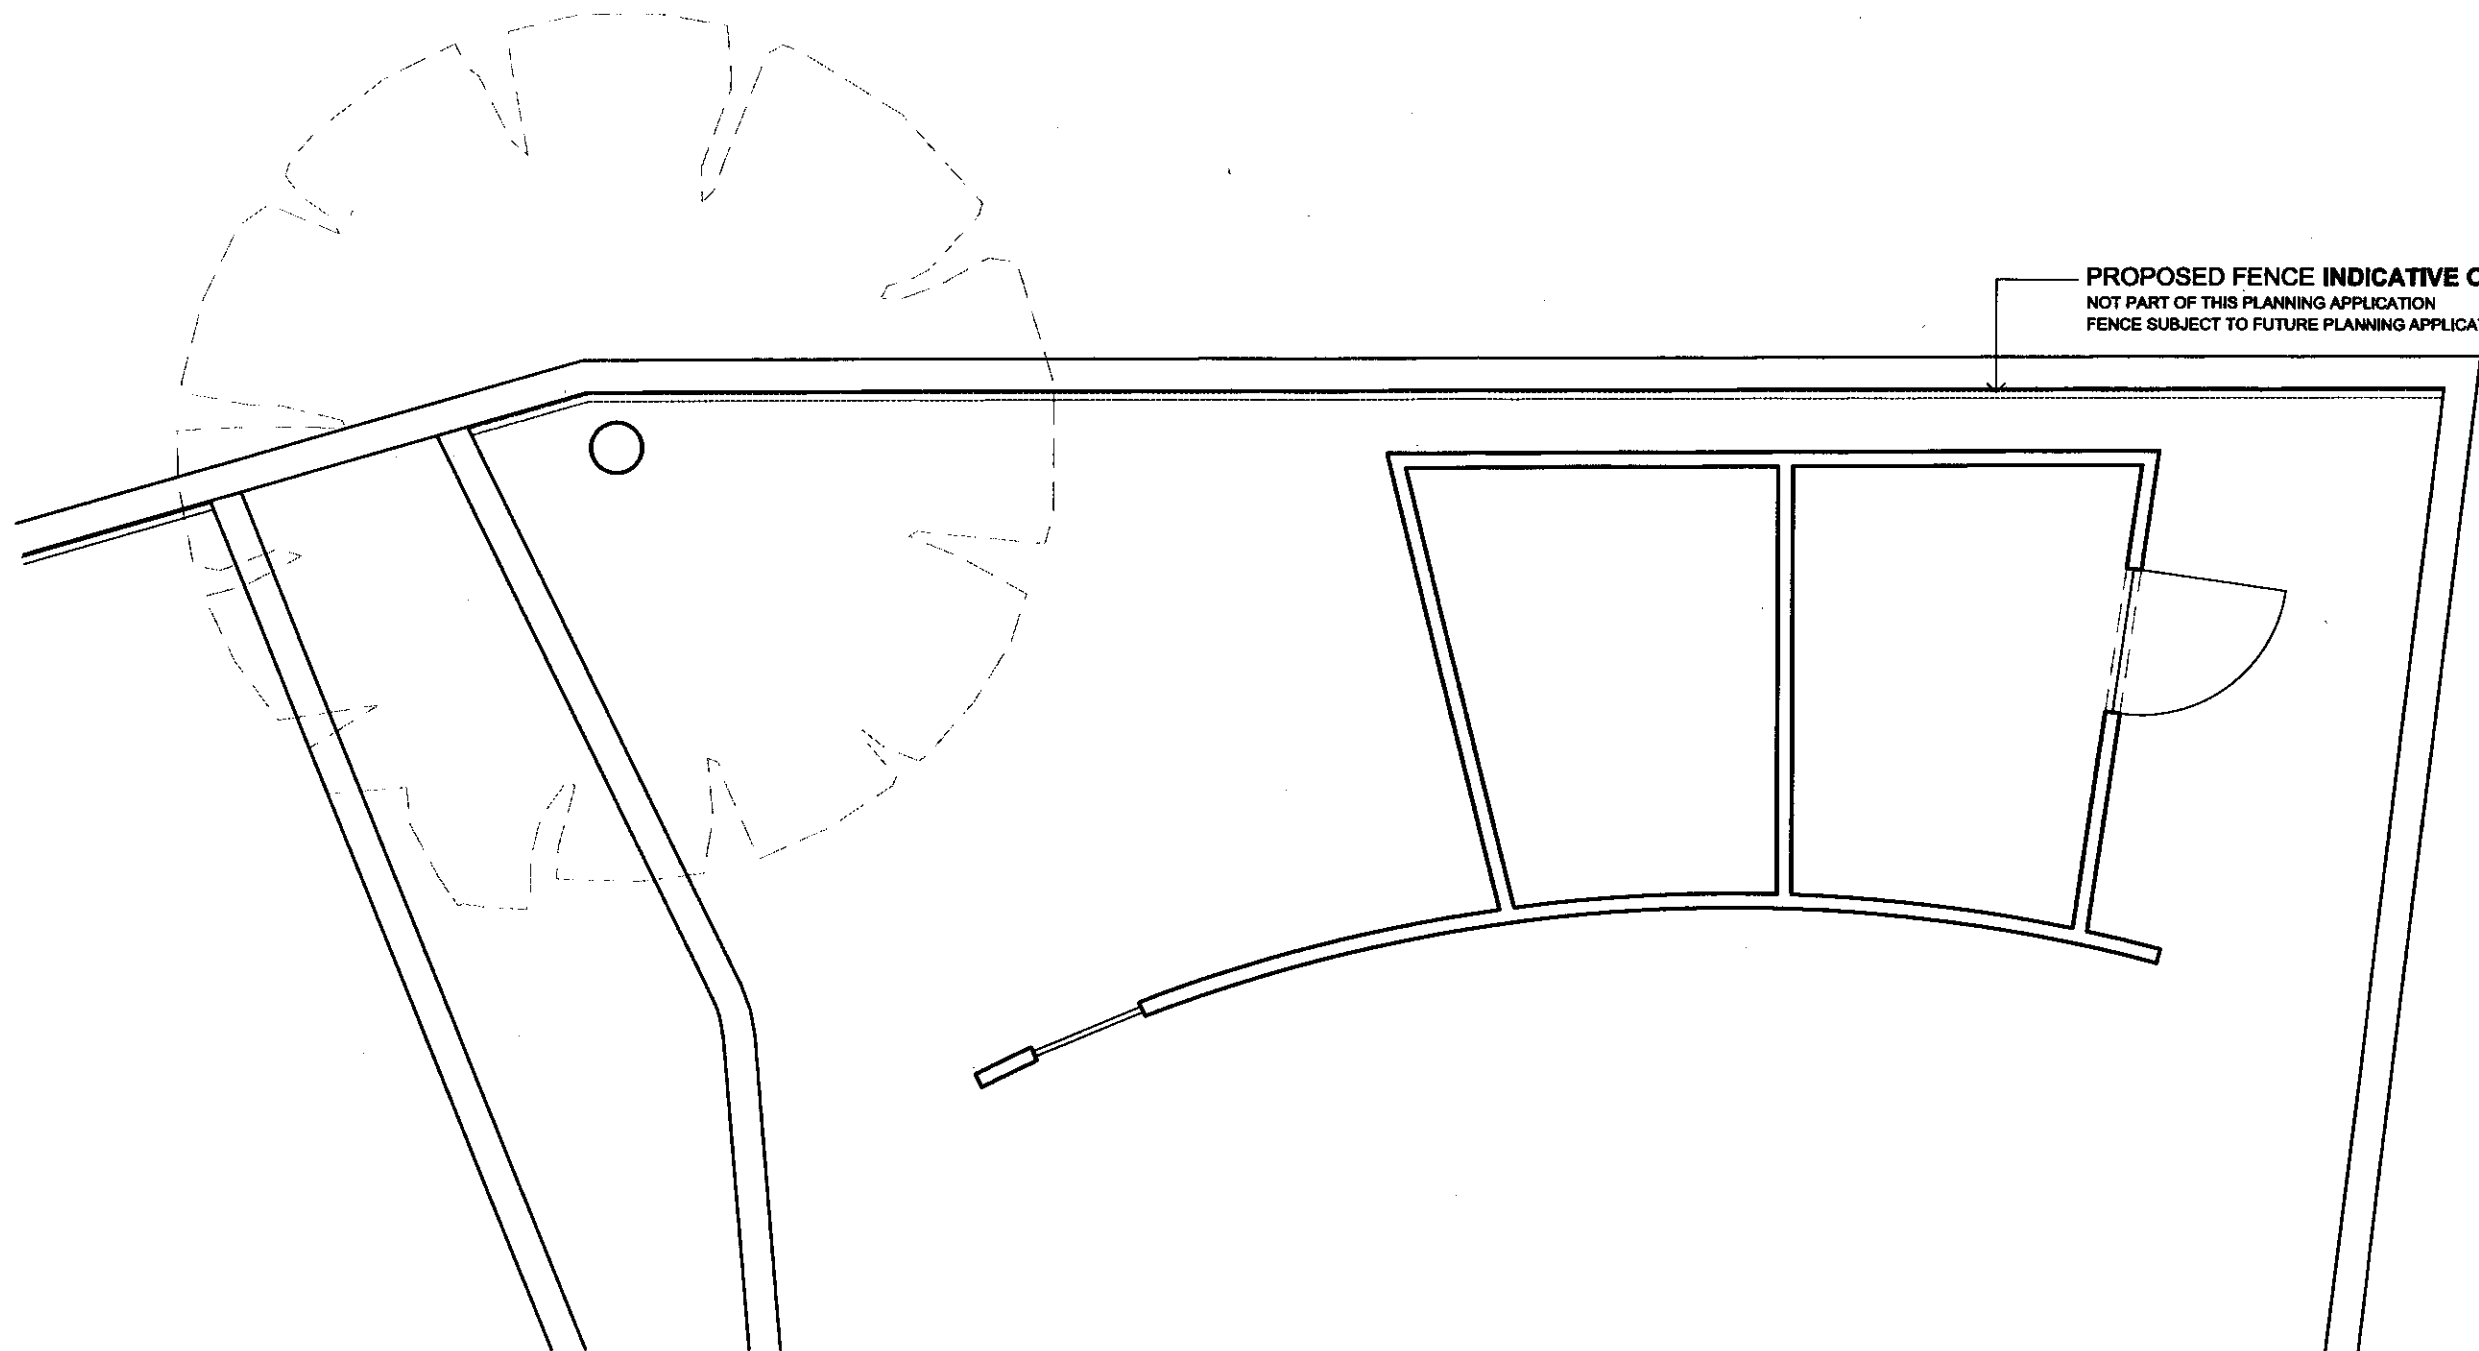

general notes

THIS DRAWING IS COPYRIGHT OF STUDIO MARK RUTHVEN. THIS DRAWING MUST BE READ IN CONJUNCTION WITH THE DESIGNER'S RISK ASSESSMENT, SPECIFICATION AND ALL OTHER RELEVANT DOCUMENTATION AND DRAWINGS. STUDIO MARK RUTHVEN ACCEPTS NO LIABILITY FOR ANY EXPENSE, LOSS OR DAMAGE OF WHATSOEVER NATURE AND HOWEVER ARISING FROM ANY VARIATION MADE TO THIS DRAWING OR IN THE EXECUTION OF THE WORK TO WHICH IT RELATES WHICH HAS NOT BEEN REFERRED TO THEM AND THEIR APPROVAL OBTAINED. DO NOT SCALE FROM THIS DRAWING OR THE COMPUTER DIGITAL DATA. ONLY FIGURED DIMENSIONS ARE TO BE USED. IF IN DOUBT ASK.

A	PLAYHOUSE/STORE REDUCED IN SIZE	30.11.07	LS	MR
B	SINGLE DOOR REINSTATED	01.06	LS	MR
C	FENCE INDICATIVE ONLY	02.08	LS	MR

rev	notes	date	by	checked
-----	-------	------	----	---------

\* do not scale from this drawing.  
\* check all dimensions on site.

**StudioMarkRuthven**  
architecture

35 Inkerman Road  
Kensal Town  
London NW5 3BT

T 020 7 485 0050  
F 020 7 485 0030  
E mail@studiomr.co.uk

project name

**8A FITZROY PARK**  
**LONDON**  
**N6 6HP**

drawing title

**PLAYHOUSE**  
**GROUND FLOOR**  
**PLAN**

scale	1:50 @ A3	date	28.08.07
-------	-----------	------	----------

drawn by	SR	checked	MR
----------	----	---------	----

project ref.	drawing no.	revision
FIP	FIP-818 - 4	C

20 07 / 5776 / P R 1