



roof

4th


3rd

2nd

1st

all dimensions are approximate and subject to final site measurement
P L A N N I N G

works Architecture 16 upper montagu street london w1h 2an tel: 020 7224 8750 fax: 020 7224 8771 e-mail: studio@worksarchitecture.com				
Project: 46 gray's inn road				
Title: existing – elevation to baldwins gardens				
Date: 11.12.07	Drawn: sq	Scale: 1:100@a4 1:50@a2	Drawing Number: gir x e 001	Revision:

 



all dimensions are approximate and subject to final site measurement
P L A N N I N G

works architecture 16 upper montagu street london w1h 2an tel: 020 7224 8750 fax: 020 7224 8771 e-mail: studio@worksarchitecture.com				
Project: 46 gray's inn road				
Title: existing – rear elevation				
Date: 11.12.07	Drawn: sq	Scale: 1:100@a4 1:50@a2	Drawing Number: gir x e 002	Revision:

roof

4th

3rd

2nd

1st




all dimensions are approximate and subject to final site measurement
P L A N N I N G

works architecture 16 upper montagu street london w1h 2an
tel: 020 7224 8750 fax: 020 7224 8771 e-mail: studio@worksarchitecture.com

Project:
46 gray's inn road

Title:
existing – elevation to gray's inn road


Date: 11.12.07	Drawn: sq	Scale: 1:100@a4 1:50@a2	Drawing Number: gir x e 003	Revision:
-------------------	--------------	-------------------------------	-----------------------------------	-----------

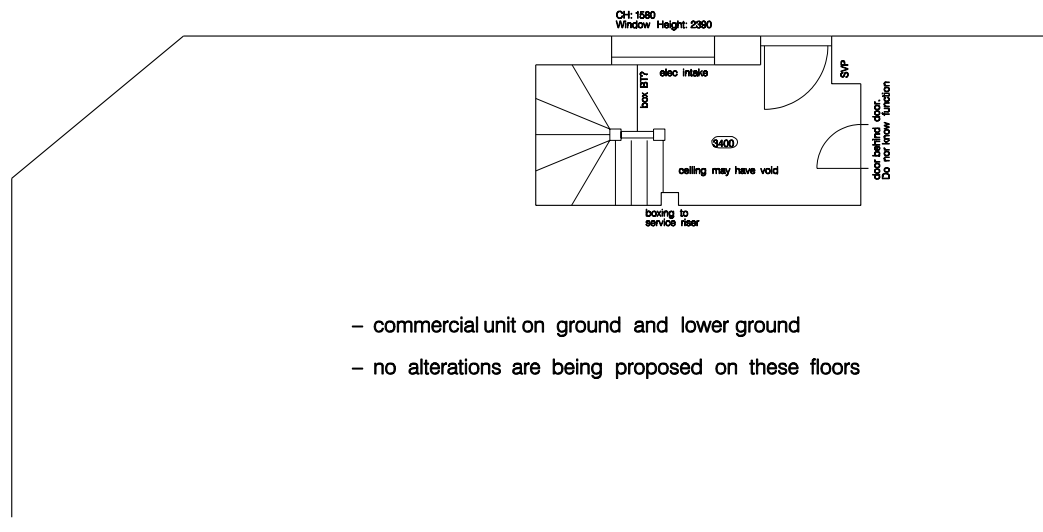


- commercial unit on ground and lower ground
- no alterations are being proposed on these floors

all dimensions are approximate and subject to final site measurement
P L A N N I N G

0 1 2 3 4 5m

 

works architecture 16 upper montagu street 2 an london w1h 2 an tel: 020 7224 8750 fax: 020 7224 8771 e-mail: studio@worksarchitecture.com			
Project: 46 gray's inn road			
Title: existing – ground floor plan			
Date: 11.12.07	Drawn: sq	Scale: 1:100@a4 1:50@a2	Drawing Number: gir x p 001
Revision:			

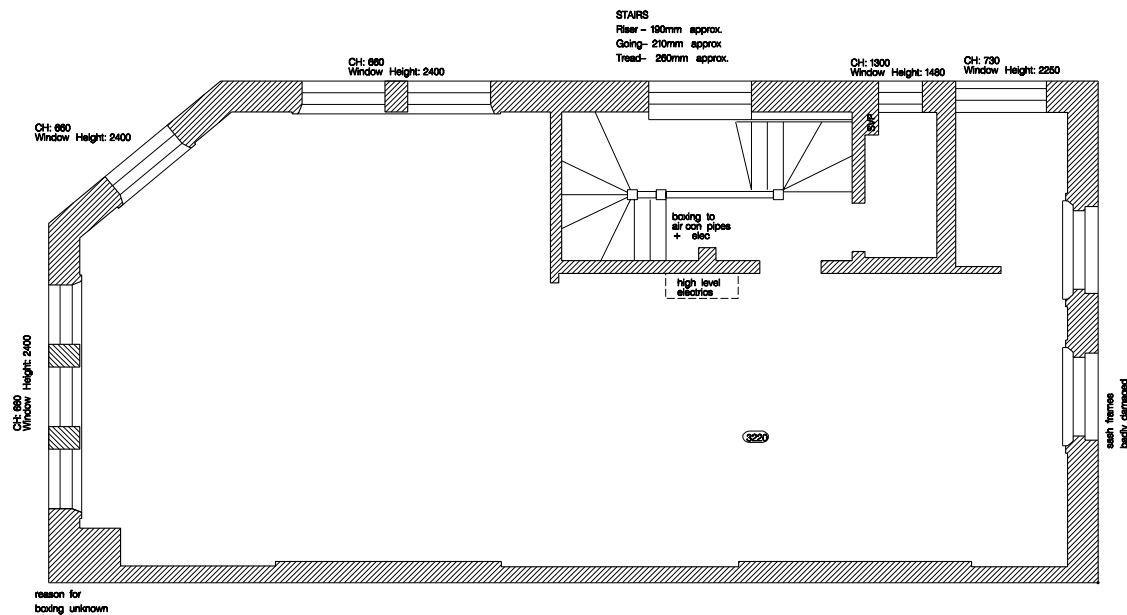

all dimensions are approximate and subject to final site measurement
P L A N N I N G


works architecture 16 upper montagu street london w1h 2an
tel: 020 7224 8750 fax: 020 7224 8771 e-mail: studio@worksarchitecture.com


Project:
46 gray's inn road

Title:
existing - first floor plan

Date: 11.12.07	Drawn: sq	Scale: 1:100@a4 1:50@a2	Drawing Number: gir x p 002	Revision:
-------------------	--------------	-------------------------------	-----------------------------------	-----------

0 1 2 3 4 5m

 


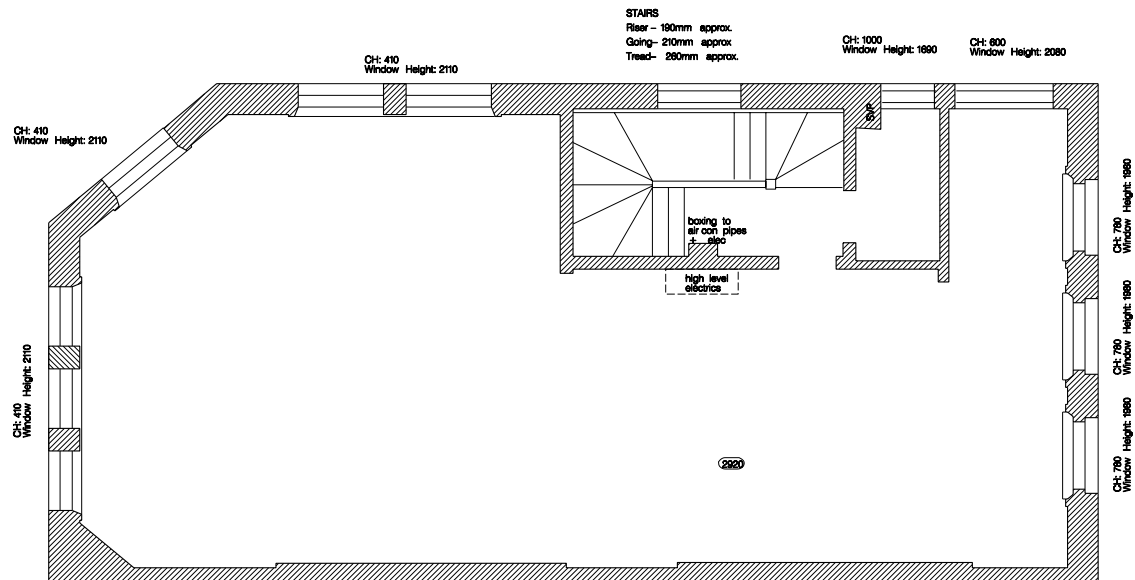


all dimensions are approximate and subject to final site measurement
P L A N N I N G

works architecture 16 upper montagu street 2 an tel: 020 7224 8750 fax: 020 7224 8771 e-mail: studio@worksarchitecture.com				
Project: 46 gray's inn road				
Title: existing - second floor plan				
Date:	11.12.07	Drawn:	sq	Scale: 1:100@a4 1:50@a2
Drawing Number: gir x p 003			Revision:	

0 1 2 3 4 5m

 

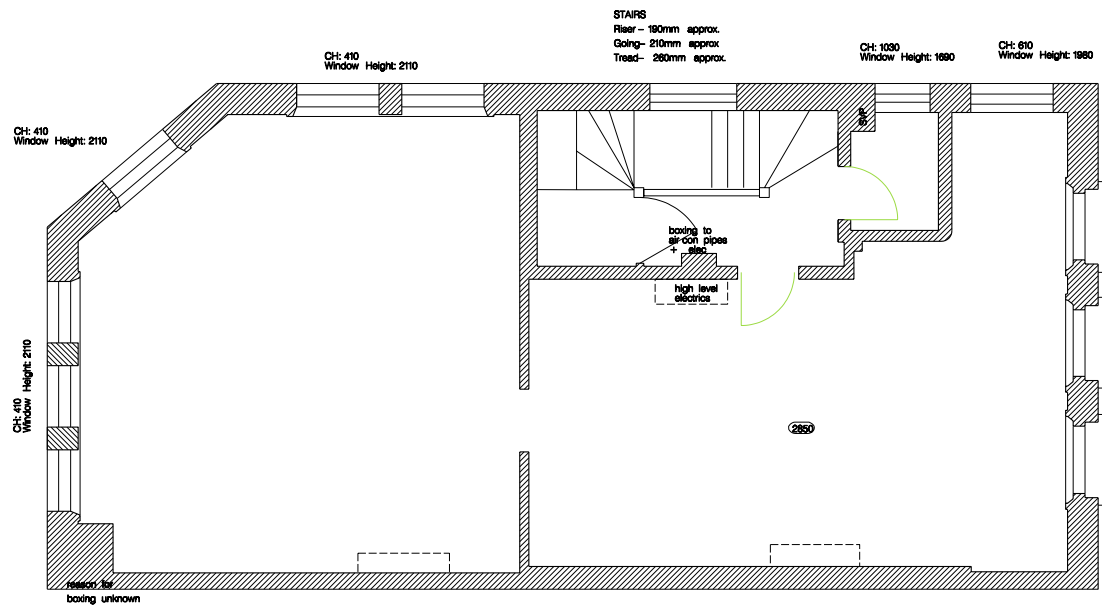

all dimensions are approximate and subject to final site measurement
P L A N N I N G

works architecture 16 upper montagu street 2 and 3 london w1h 2an tel: 020 7224 8750 fax: 020 7224 8771 e-mail: studio@worksarchitecture.com				
Project: 46 gray's inn road				
Title: existing – third floor plan				
Date: 11.12.07	Drawn: sq	Scale: 1:100@a4 1:50@a2	Drawing Number: gir x p 004	Revision:

0 1 2 3 4 5m

