






ELEVATION FROM TAVISTOCK PLACE
SCALE 1:100

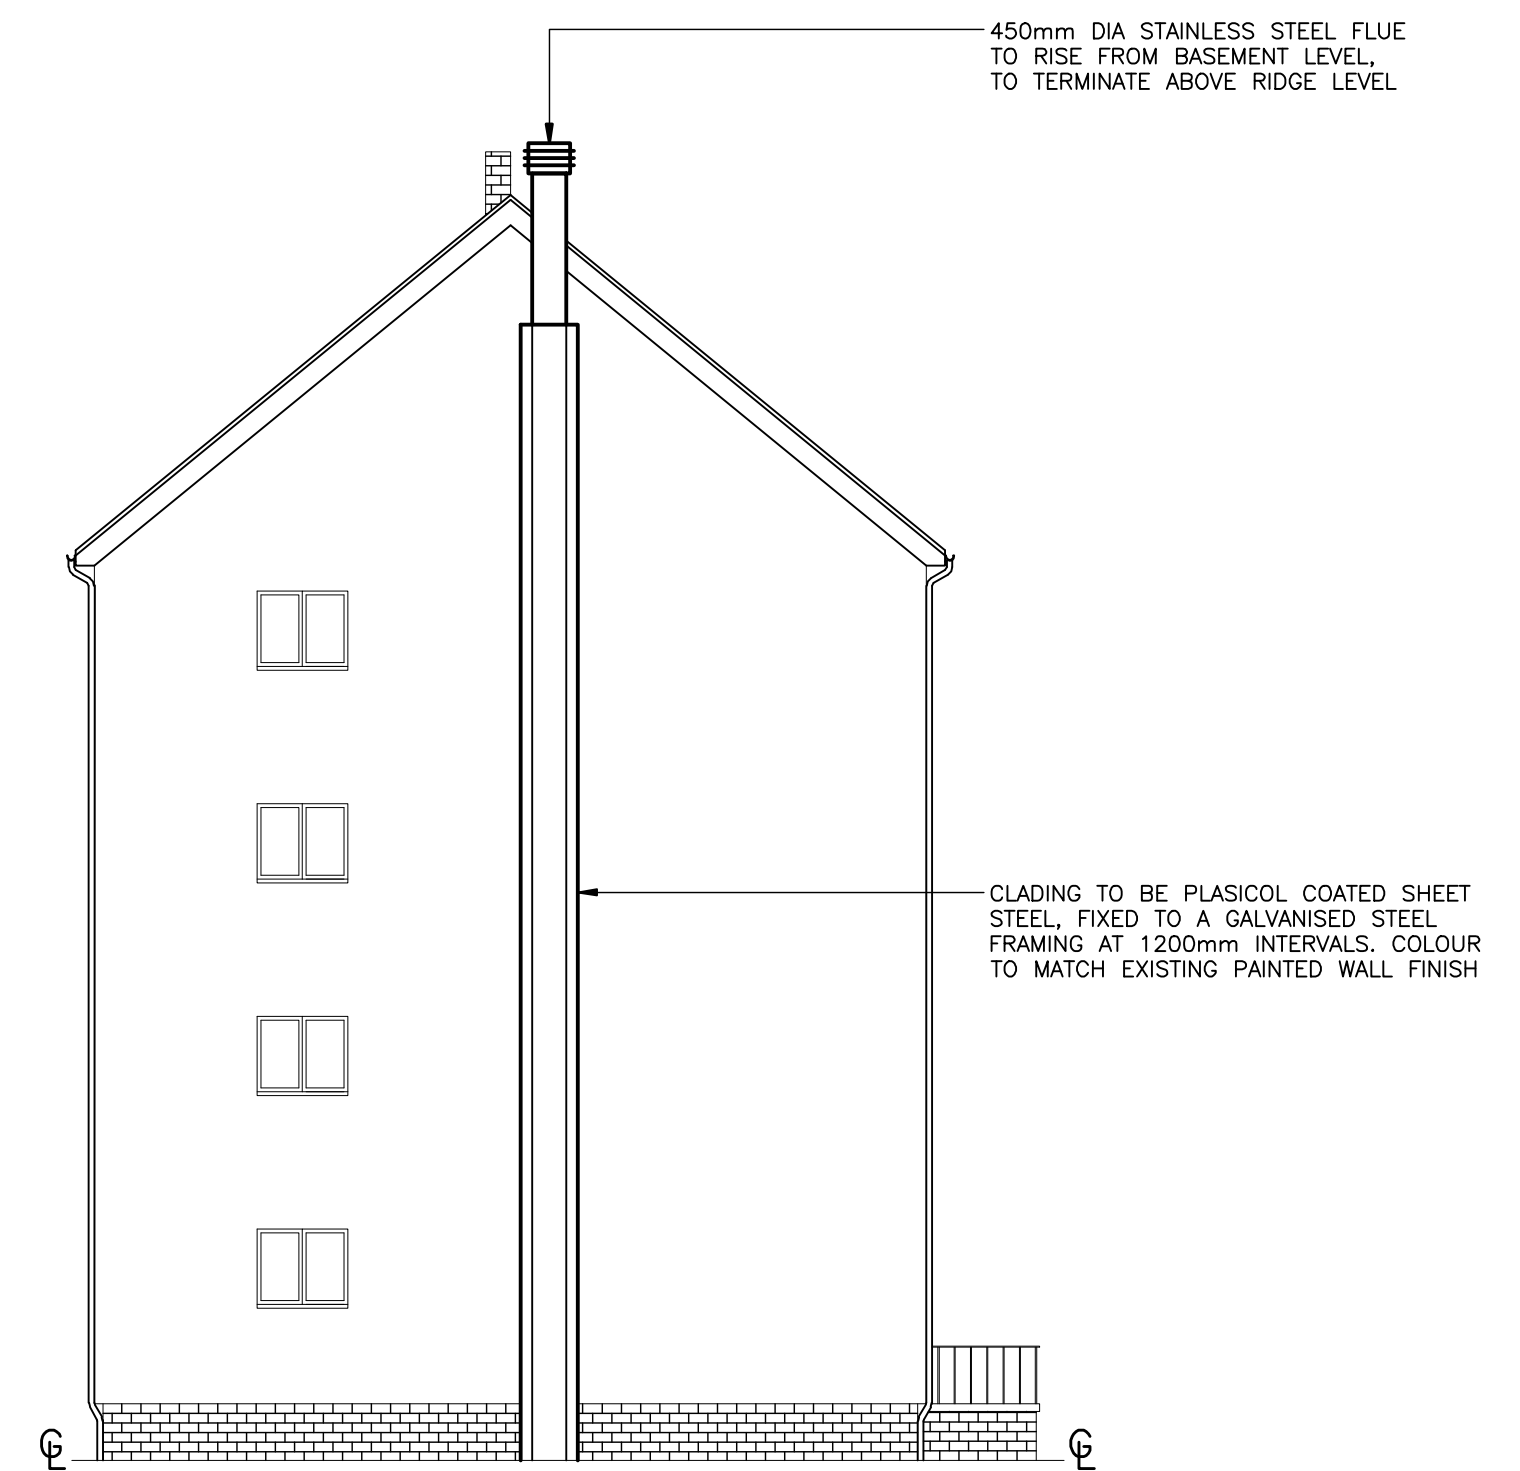


EAST END ELEVATION
SCALE 1:100

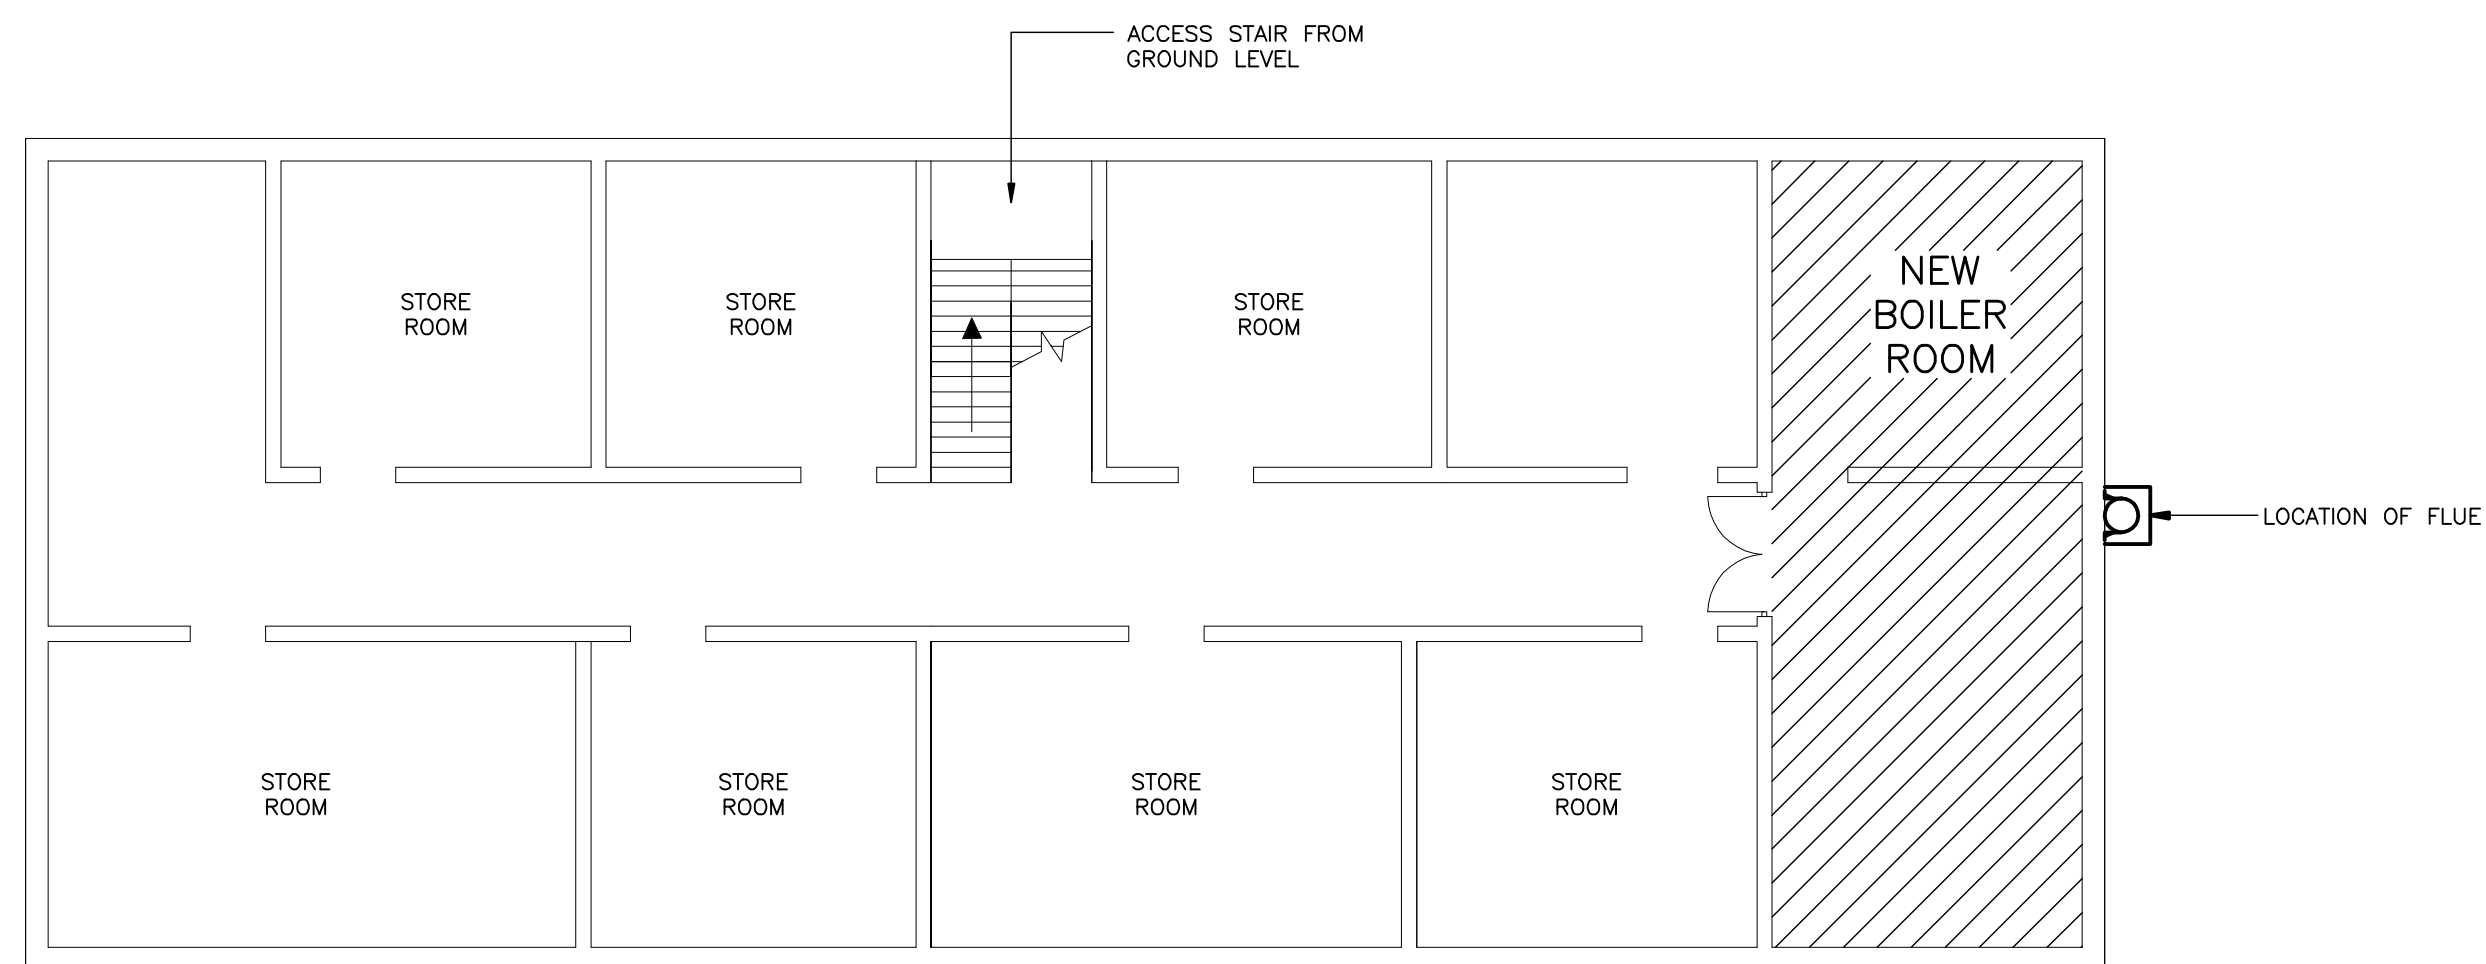


BASEMENT LEVEL
SCALE 1:100

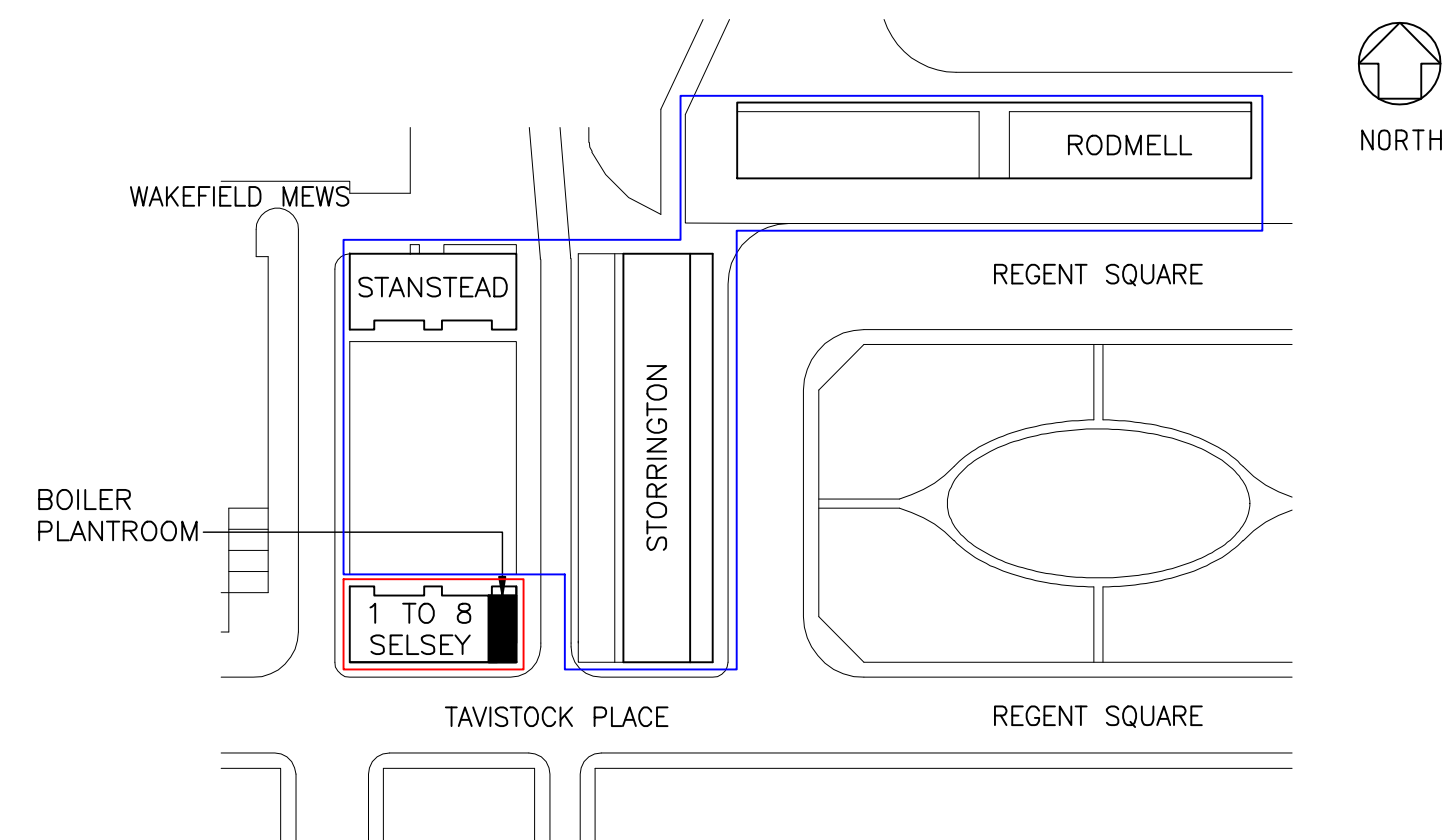

SITE PLAN
SCALE 1:1250

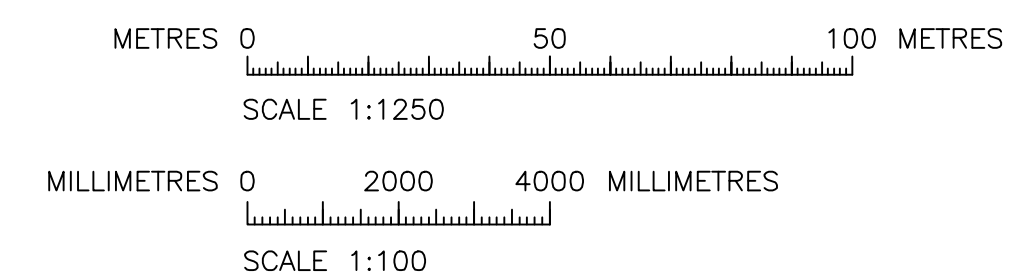

REV	BY	AMENDMENT DESCRIPTION	CHKD	DATE
CLIENT:- LONDON BOROUGH OF CAMDEN BIDBOROUGH HOUSE 20 MABLEDON PLACE LONDON WC1H 9BF				
IN ASSC. WITH :-				
PROJECT:- REGENT SQUARE ESTATE NEW BOILER PLANT SELSEY BUILDING				
TITLE:- LOCATION PLAN, EXTERNAL ELEVATION AND BASEMENT FLOOR PLAN				

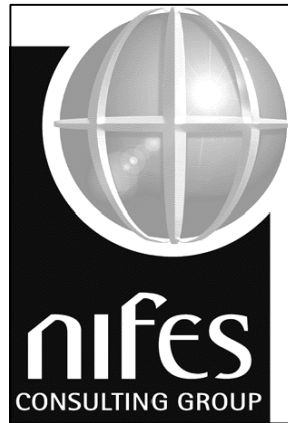	DRAWN JR	DATE 23.10.07
	TRACED	DATE
	CHECKED	DATE
	APPROVED	DATE
	SCALE 1:1250, 1:100 @ A1	

DRG. No.
DES330/P/01
STATUS : PLANNING
REVISIONS:

