

Revision Ref.	Revisions	Date

Client:	
Michelle Bennett	
Project:	
25 Elizabeth Mews London NW3 4UH	
Title:	
Existing Plans, Section & Elevations	
Scale:	1:100
Drawn:	
Date:	Dec 2007
Checked:	
Drawing No:	Revision:
200/07/01	

Revision Ref.	Revisions	Date

200/07/02

Do not scale directly from drawing. All dimensions in mm. Work to figured dimensions only. All dimensions to be checked on site. In event of discrepancy contact architect for clarification prior to proceeding. These drawings are to be read in conjunction with architects, mechanical and electrical engineers and structural engineers drawings, schedules and specifications. All dimensions are to structural faces.

Revision Ref.	Revisions	Date


RECEIVED
31 JAN 2008

OCTIV
ARCHITECTURE
DESIGN


HIGHWOOD STUDIOS
13 AYLMER DRIVE
STANMORE
MIDDLESEX
HA7 3EJ

Tel : 020 8420 6249
Efax : 0870 912 6062
e-mail : info@octiv.co.uk

Client:	Michelle Bennett
Project:	25 Elizabeth Mews London NW3 4UH
Title:	Proposed & Existing Rear Elevations
Scale:	1:50
Date:	Dec 2007
Drawing No:	300/07/10
Revision:	

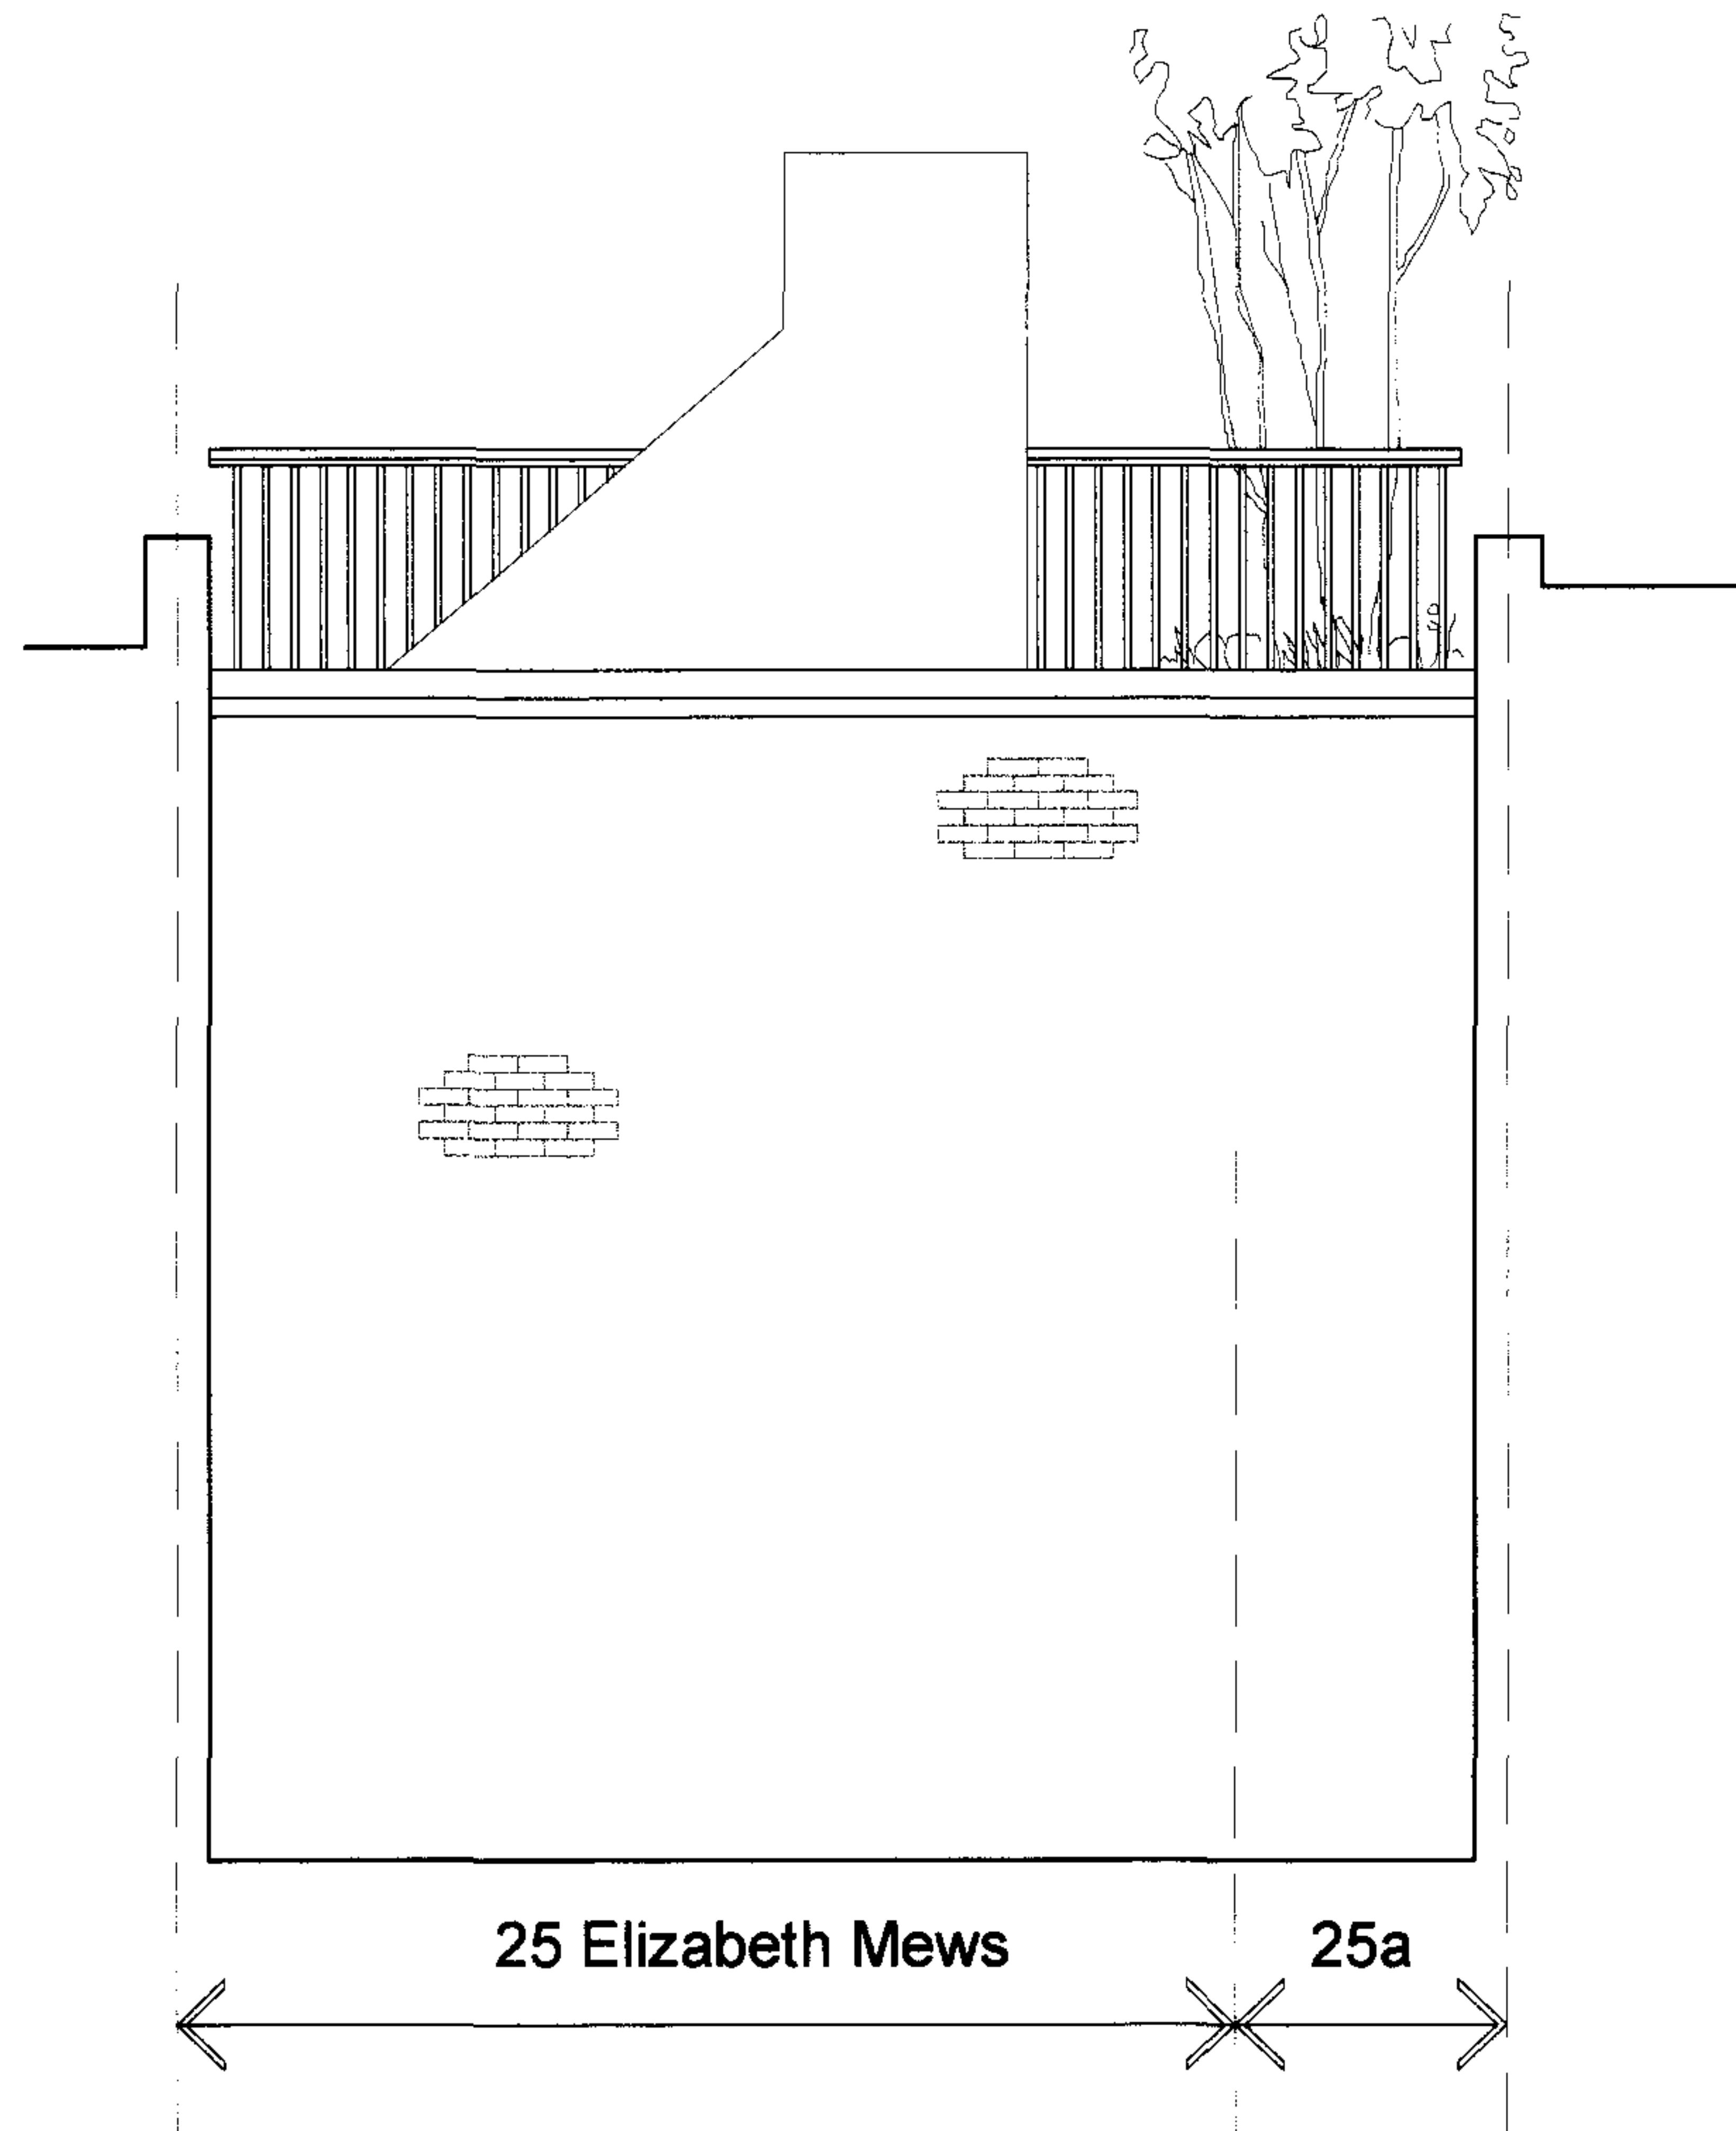

Proposed Rear Elevation

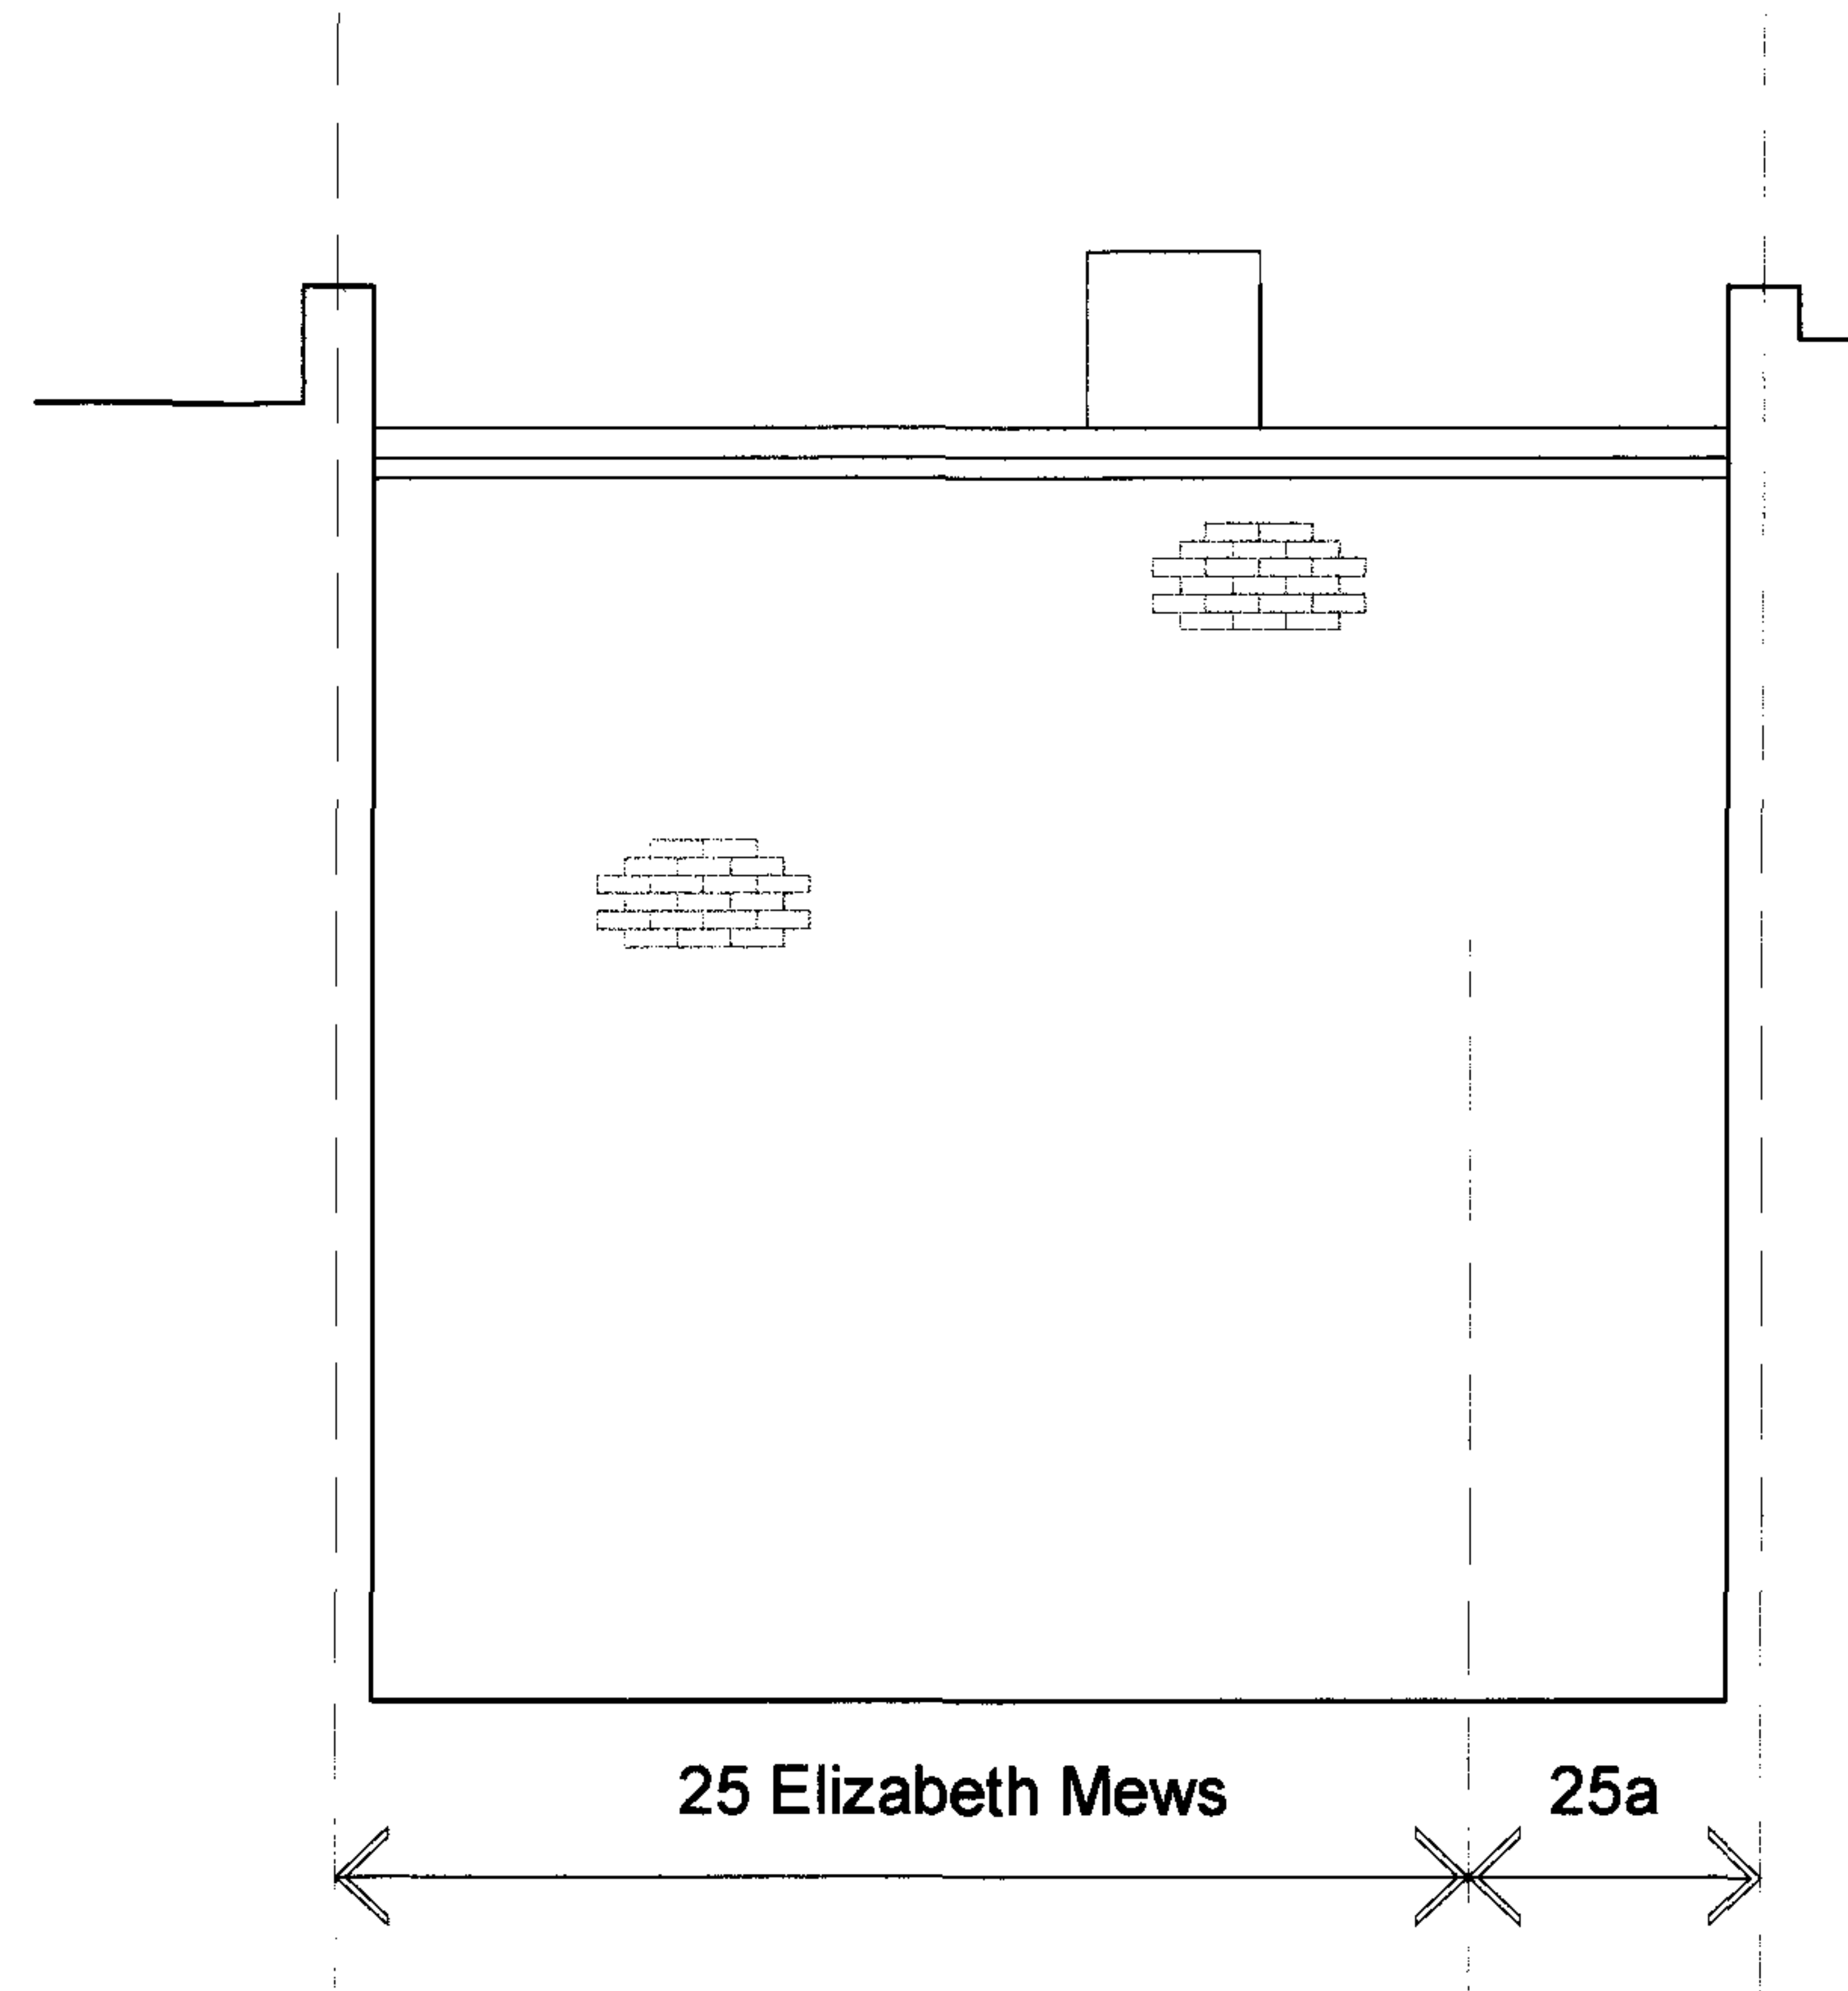

Existing Rear Elevation