


image sheet no. 1 Existing external condition

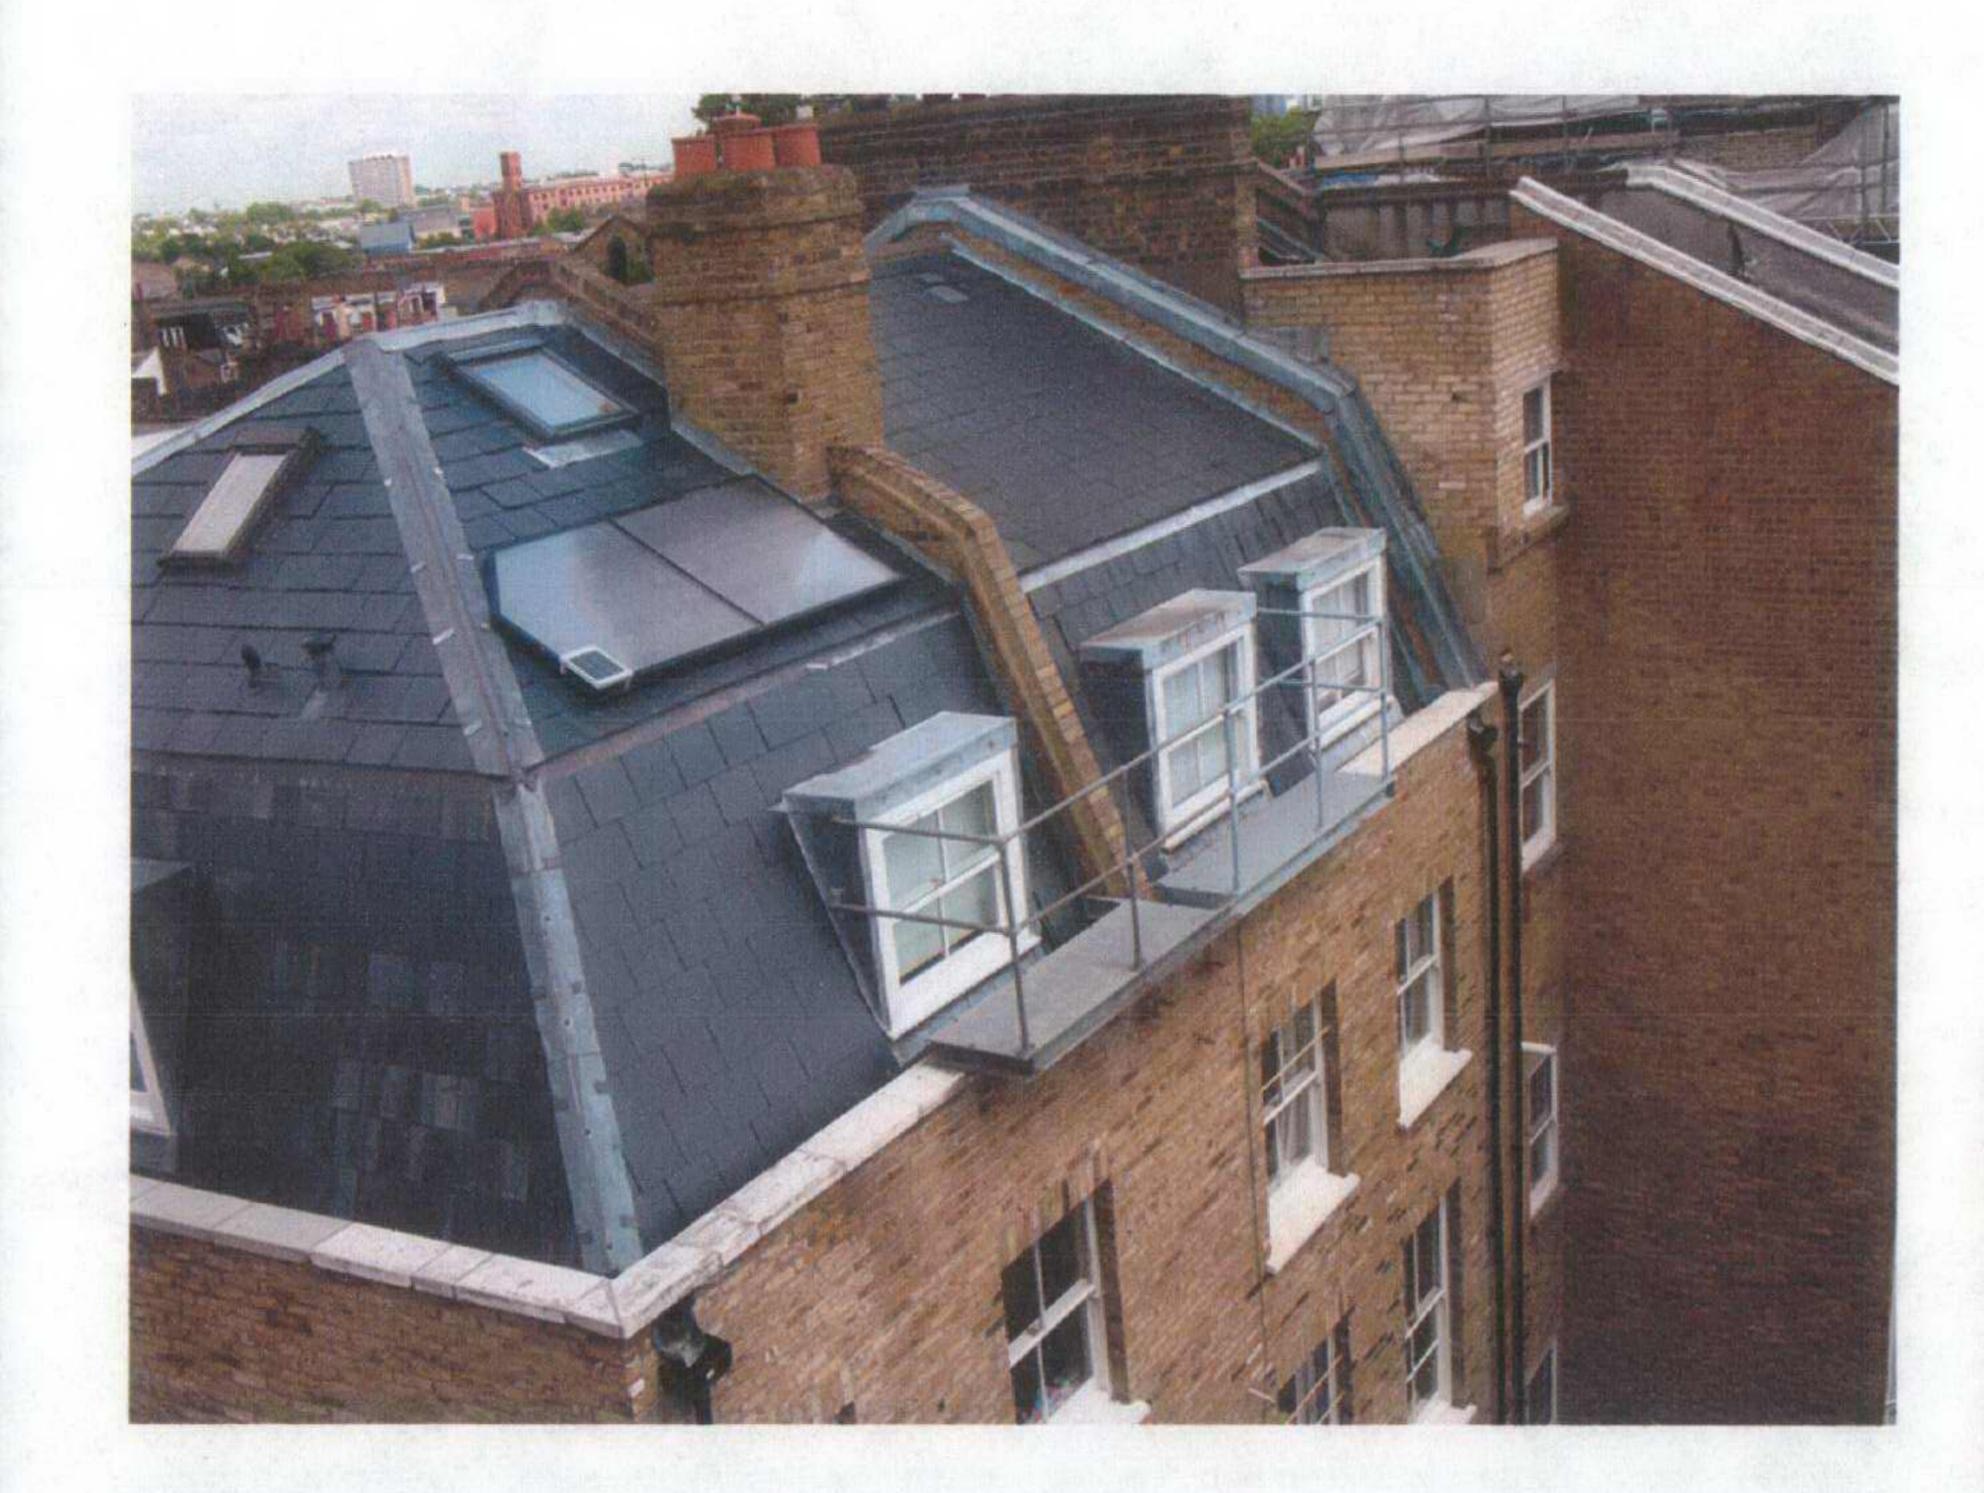

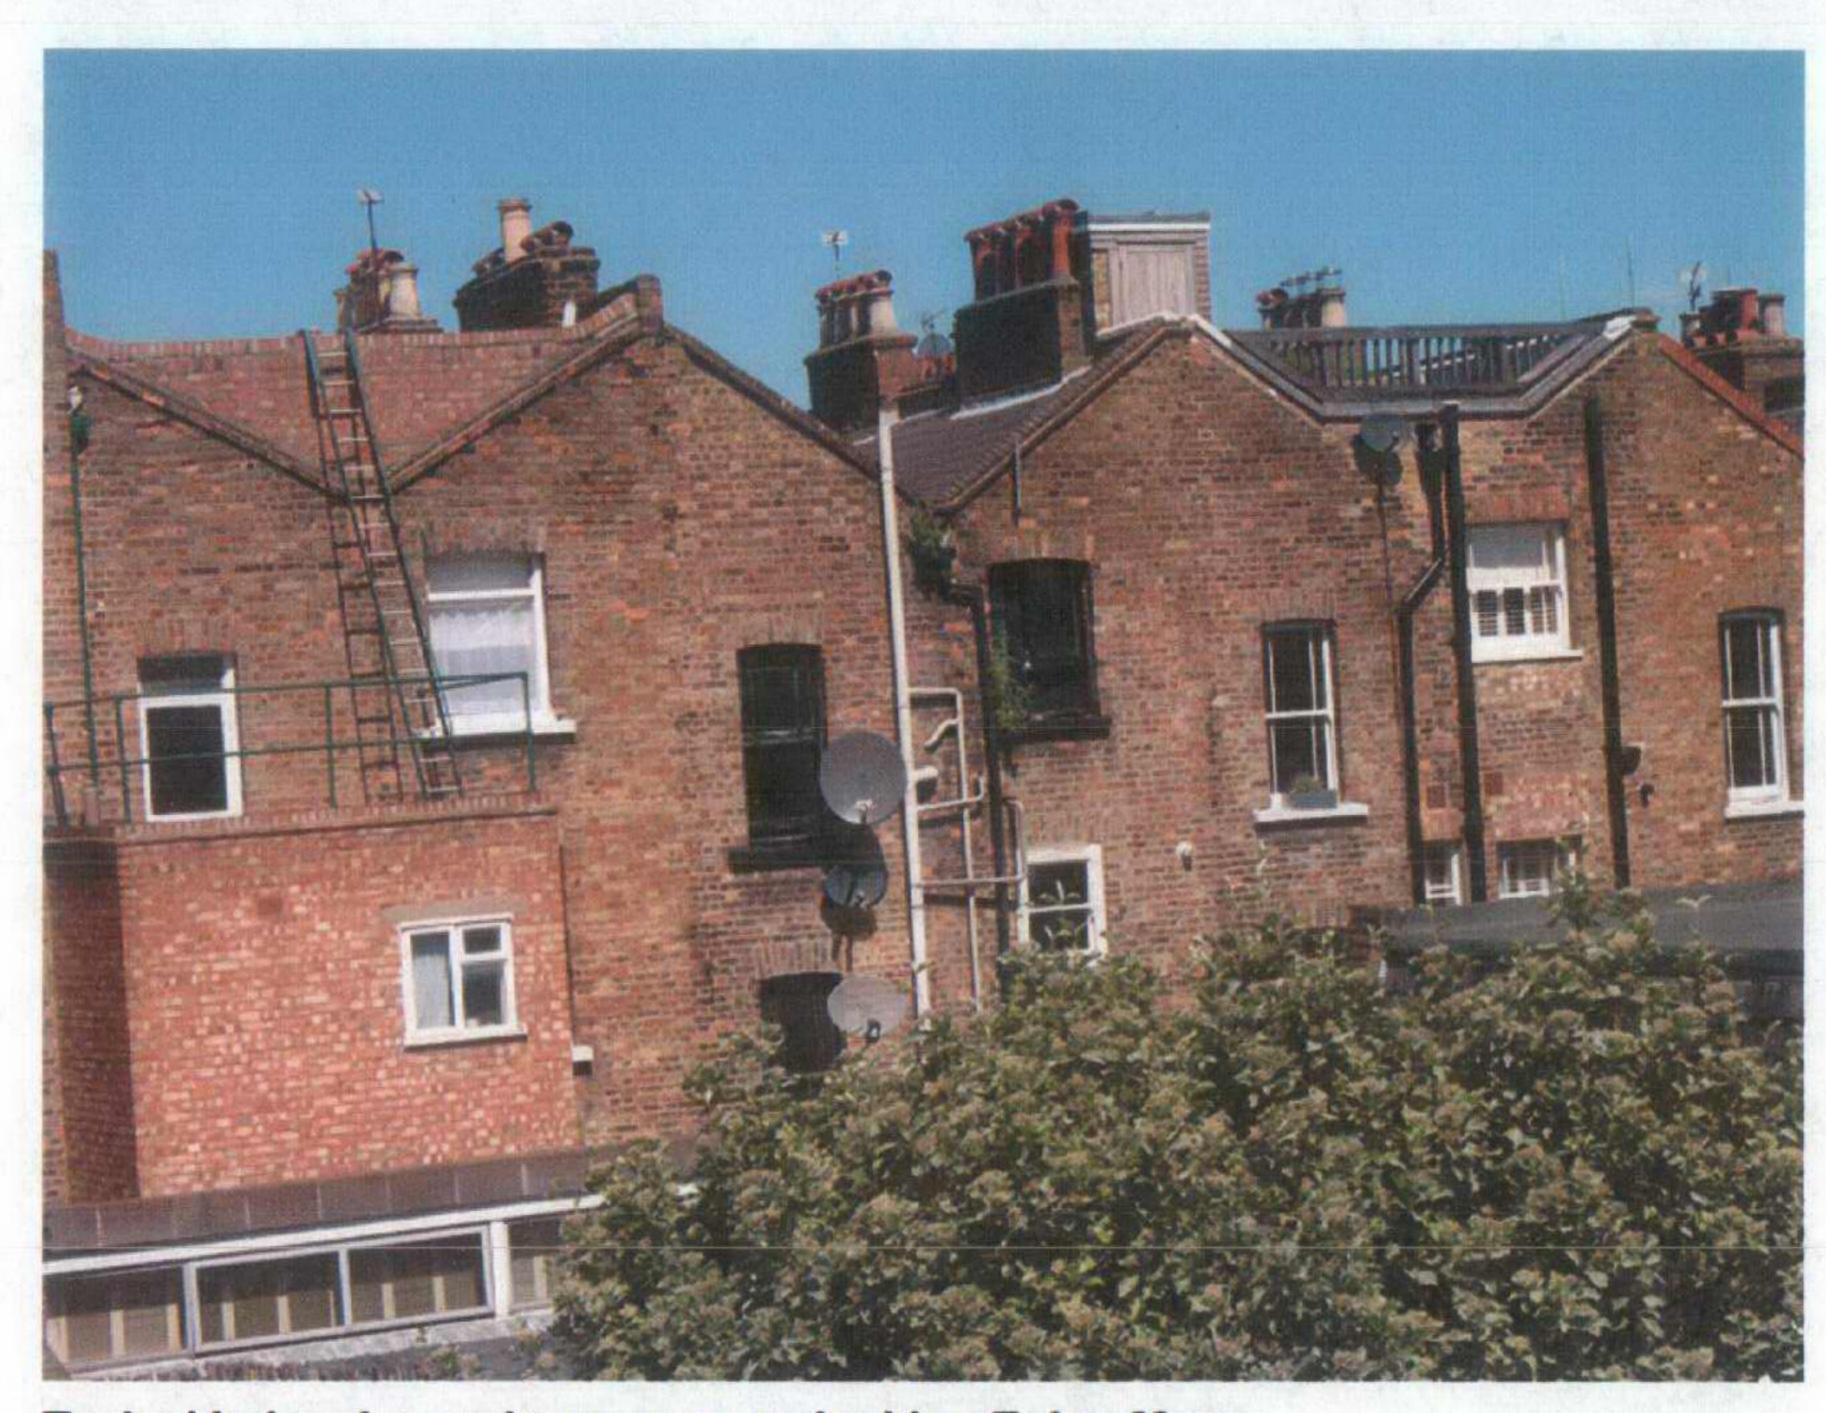

Typical balconies and terraces overlooking Eglon Mews

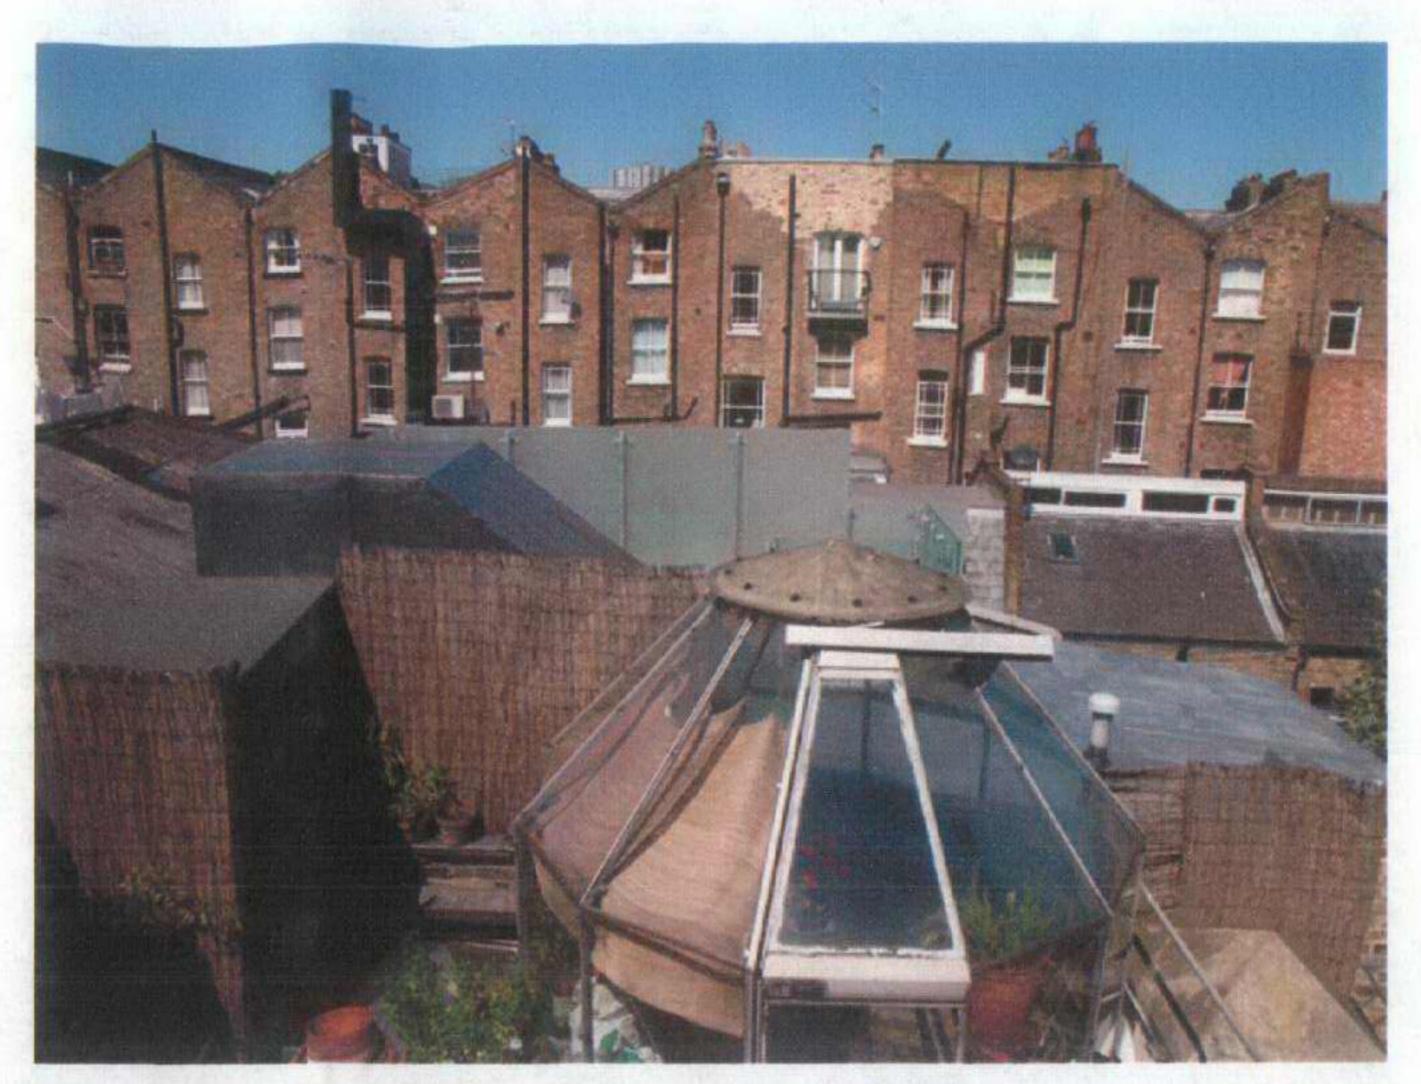


Views from No 1 Eglon Mews towards No 2





View down rear elevation

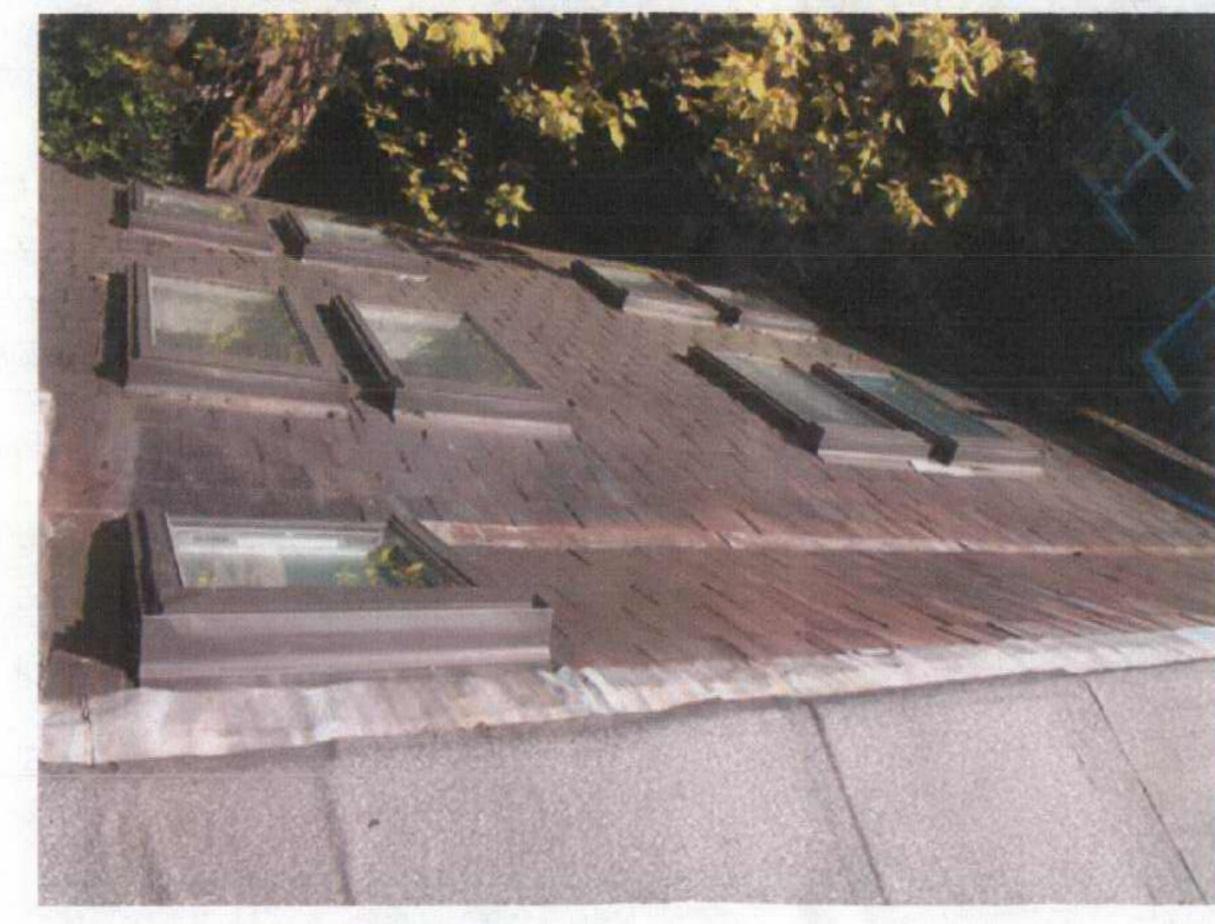

View down front elevation



No 2 Eglon Mews



image sheet no. 2 Existing external condition



View from No 1 Eglon Mews to East



Roof and roof hatch of No 1 Eglon Mews



View of No 3 Eglon Mews



- No 2

No 3 Eglon Mews

View from No Eglon Mews to the East