

general notes

THIS DRAWING IS COPYRIGHT OF STUDIO MARK RUTHVEN. THIS DRAWING MUST BE READ IN CONJUNCTION WITH THE DESIGNER'S RISK ASSESSMENT, SPECIFICATION AND ALL OTHER RELEVANT DOCUMENTATION AND DRAWINGS. STUDIO MARK RUTHVEN ACCEPTS NO LIABILITY FOR ANY EXPENSE, LOSS OR DAMAGE OF WHATSOEVER NATURE AND HOWEVER ARISING FROM ANY VARIATION MADE TO THIS DRAWING OR IN THE EXECUTION OF THE WORK TO WHICH IT RELATES WHICH HAS NOT BEEN REFERRED TO THEM AND THEIR APPROVAL OBTAINED. DO NOT SCALE FROM THIS DRAWING OR THE COMPUTER DIGITAL DATA. ONLY FIGURED DIMENSIONS ARE TO BE USED. IF IN DOUBT ASK.

rev notes date by checker

* do not scale from this drawing.
* check all dimensions on site.

StudioMarkRuthven
architecture

35 Inkerman Road
Kensington Town
London NW5 3BT

T 020 7 485 0050
F 020 7 485 0030
E mail@studiomark.co.uk

project name

1 EGLON MEWS

NW1

drawing title


FRONT
(NORTH)
ELEVATION

scale 1:50 date 01.08



drawn by checked

project ref. drawing no. revision

EGM-P.300

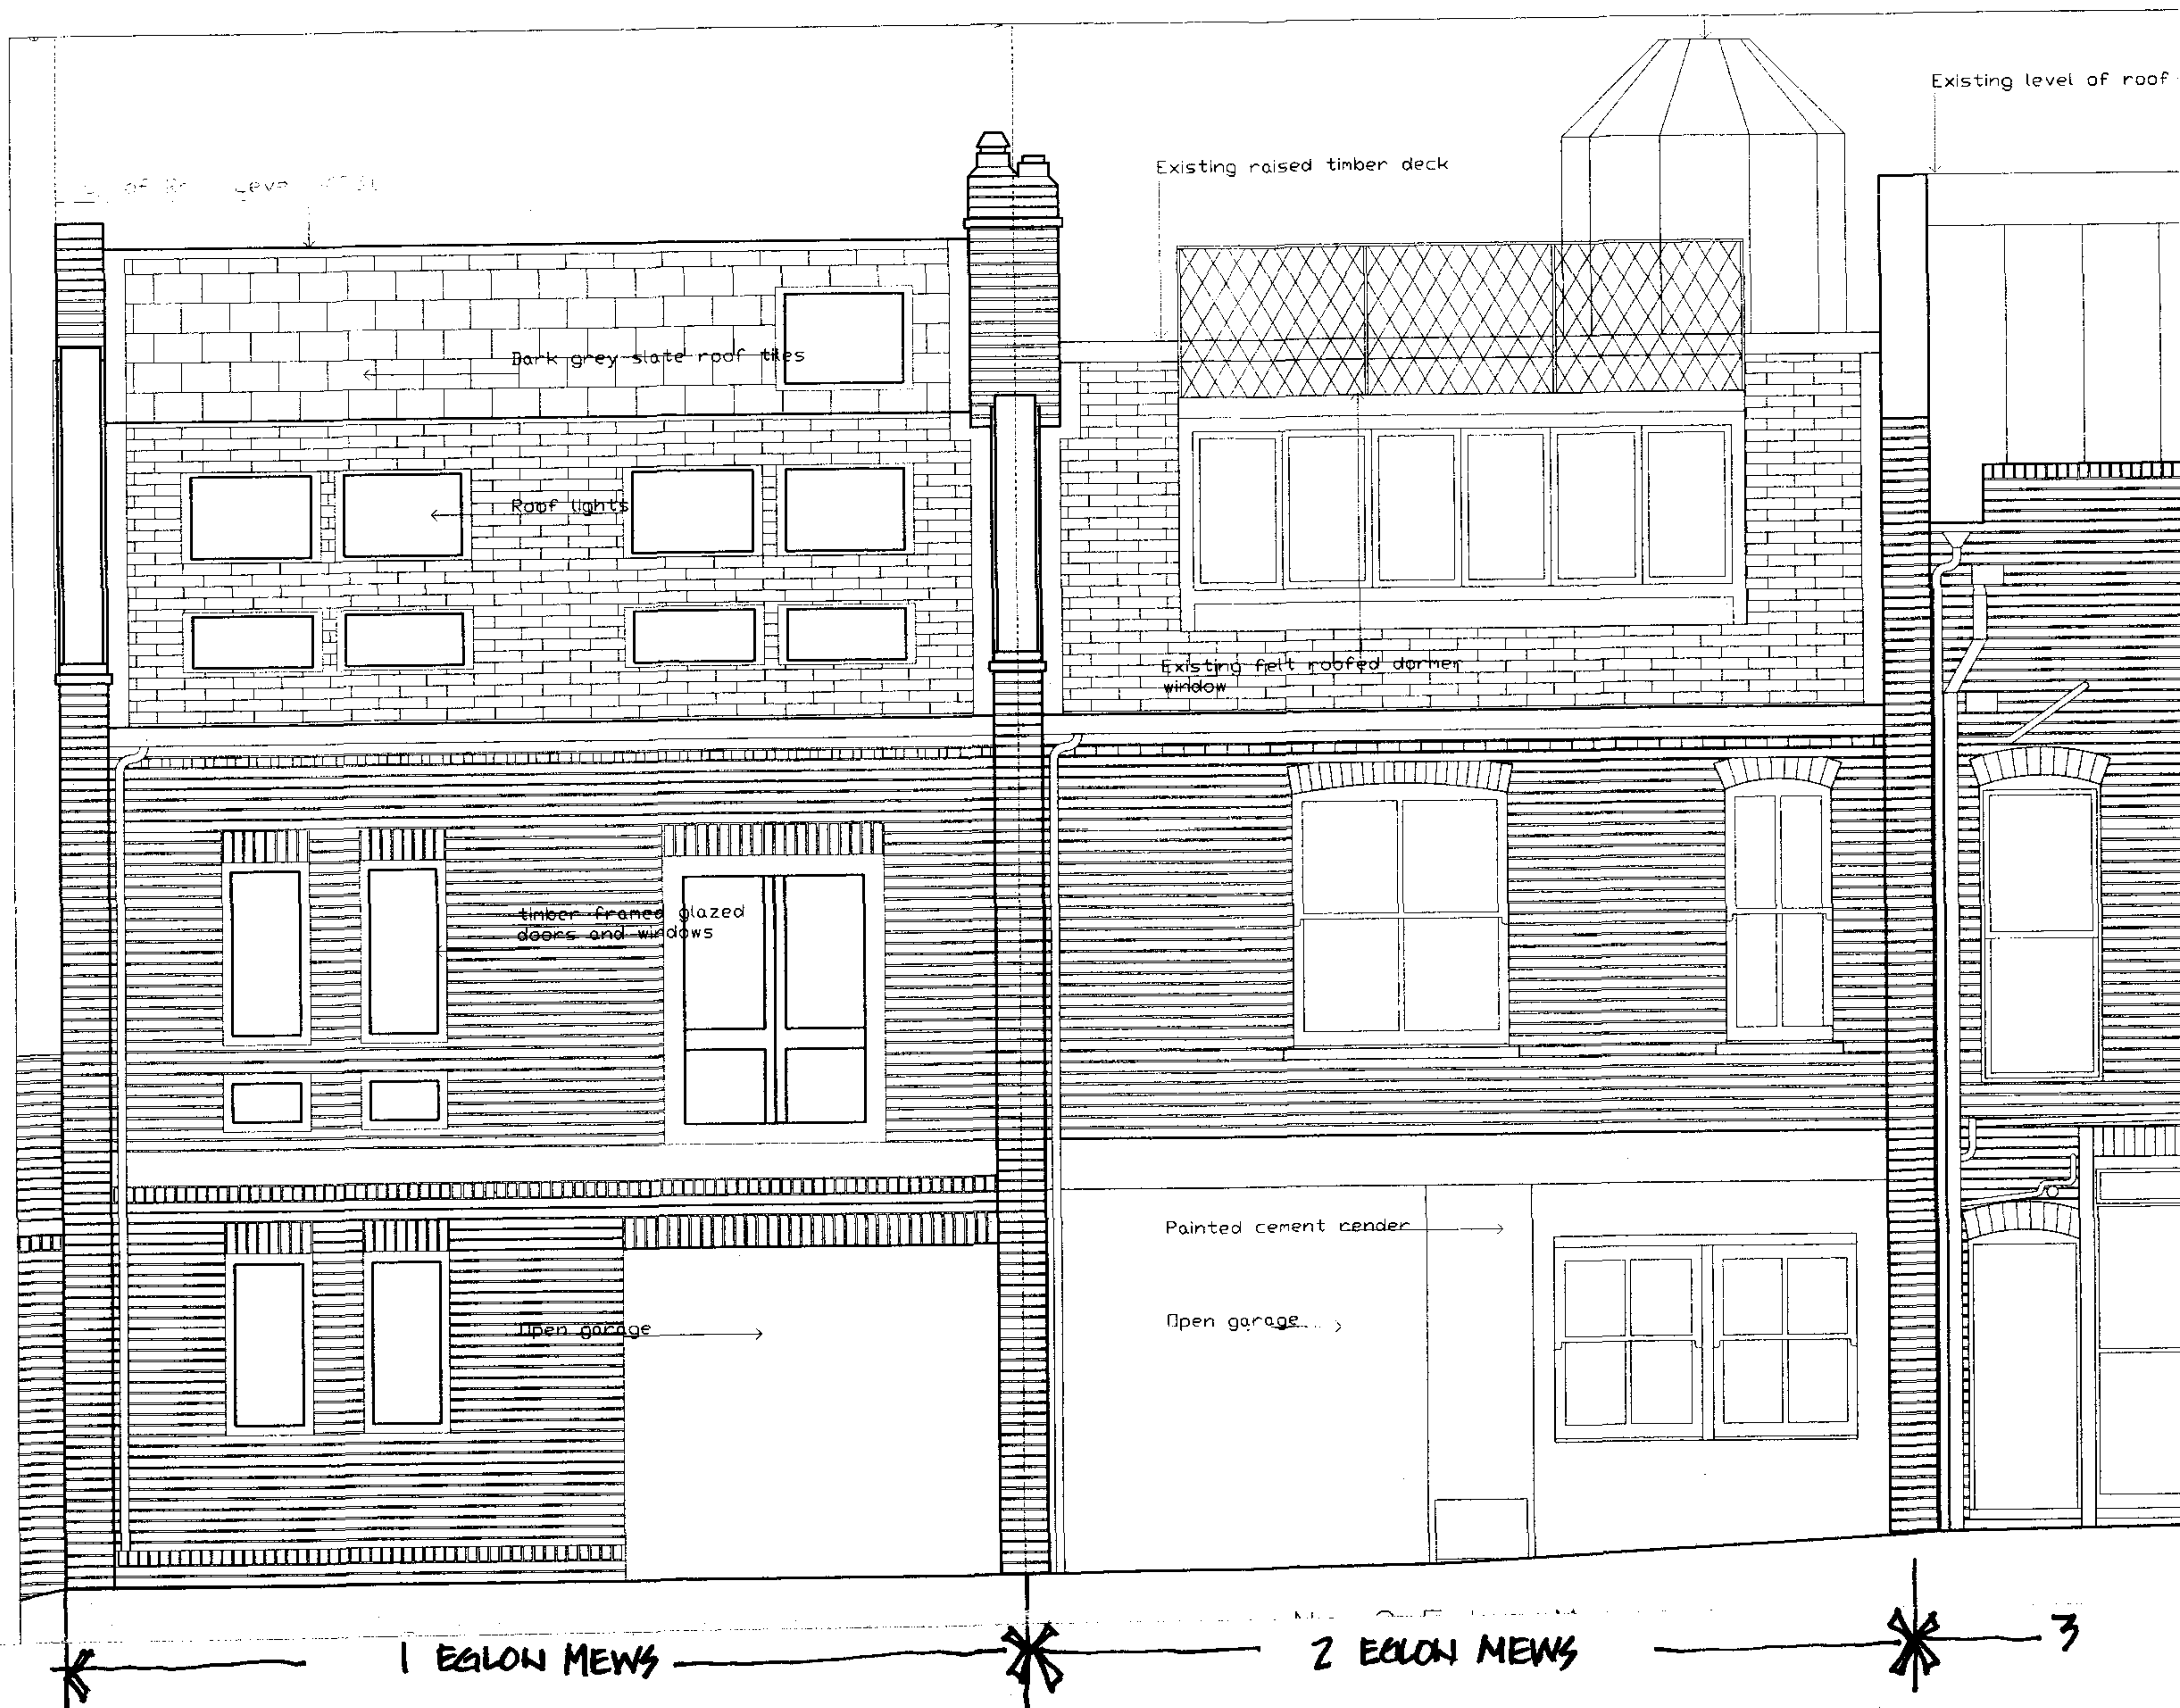

FRONT (NORTH) ELEVATION EXISTING AND PROPOSED (NOTE UNCHANGED)

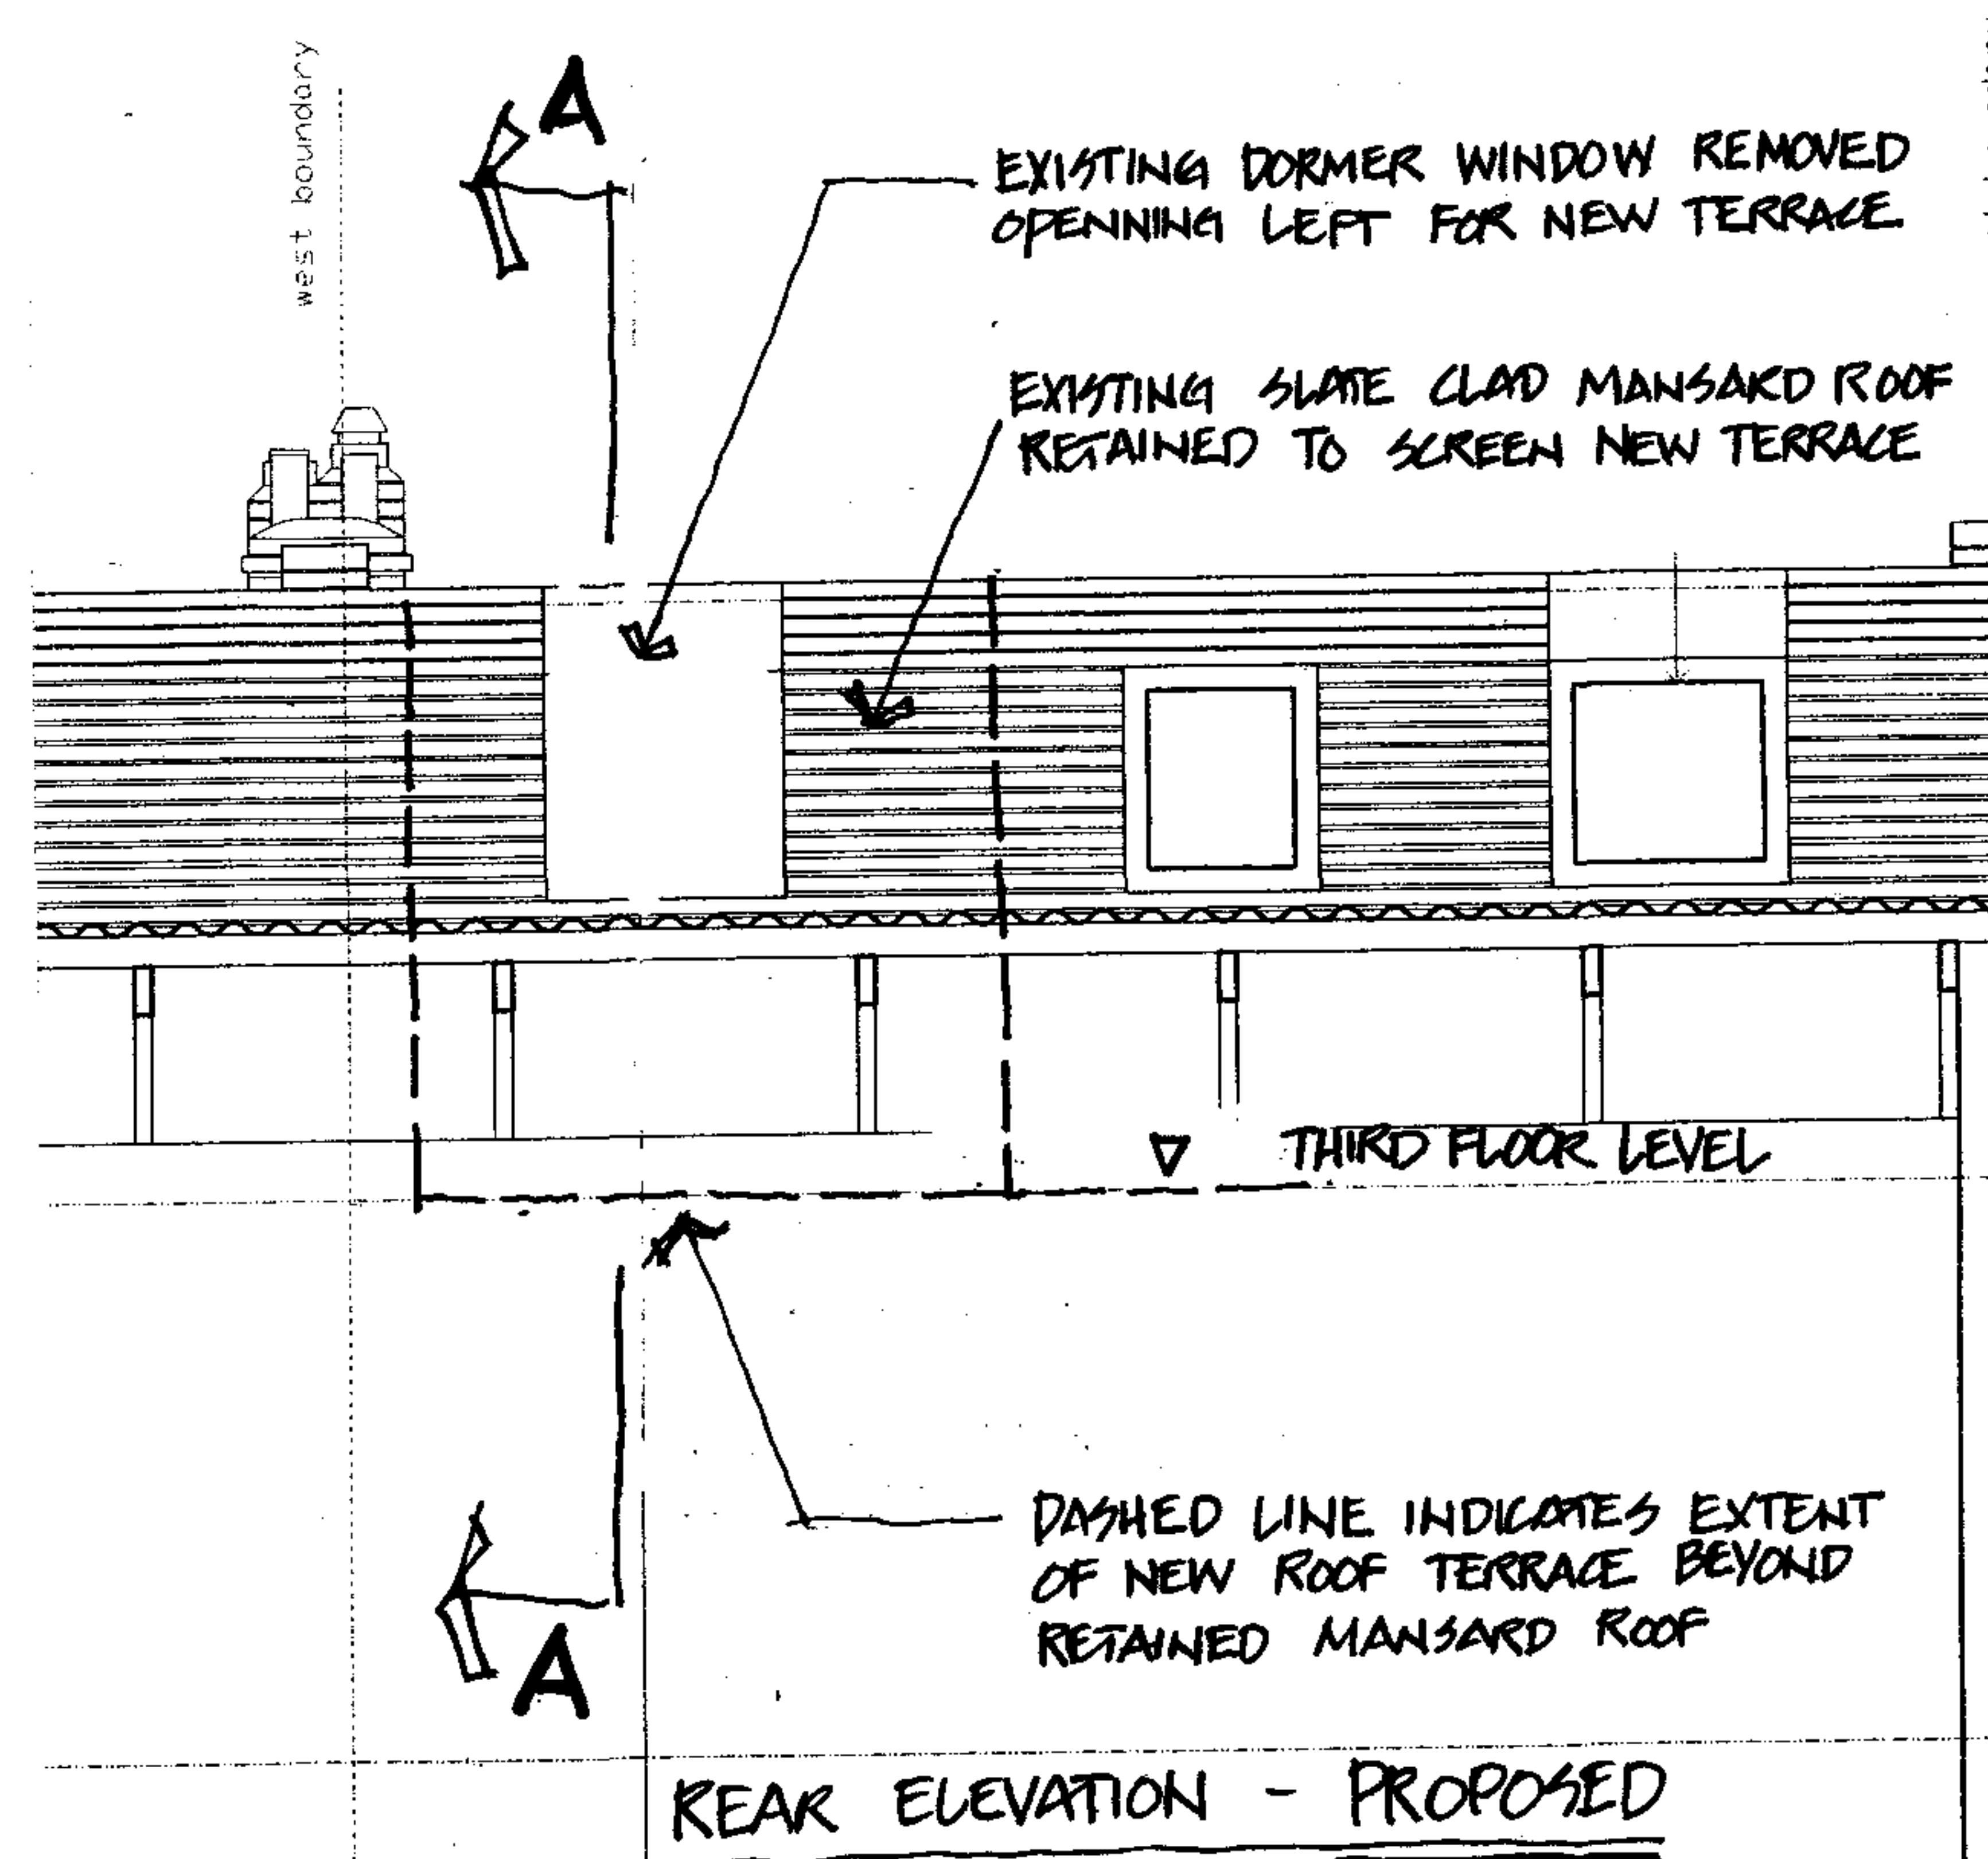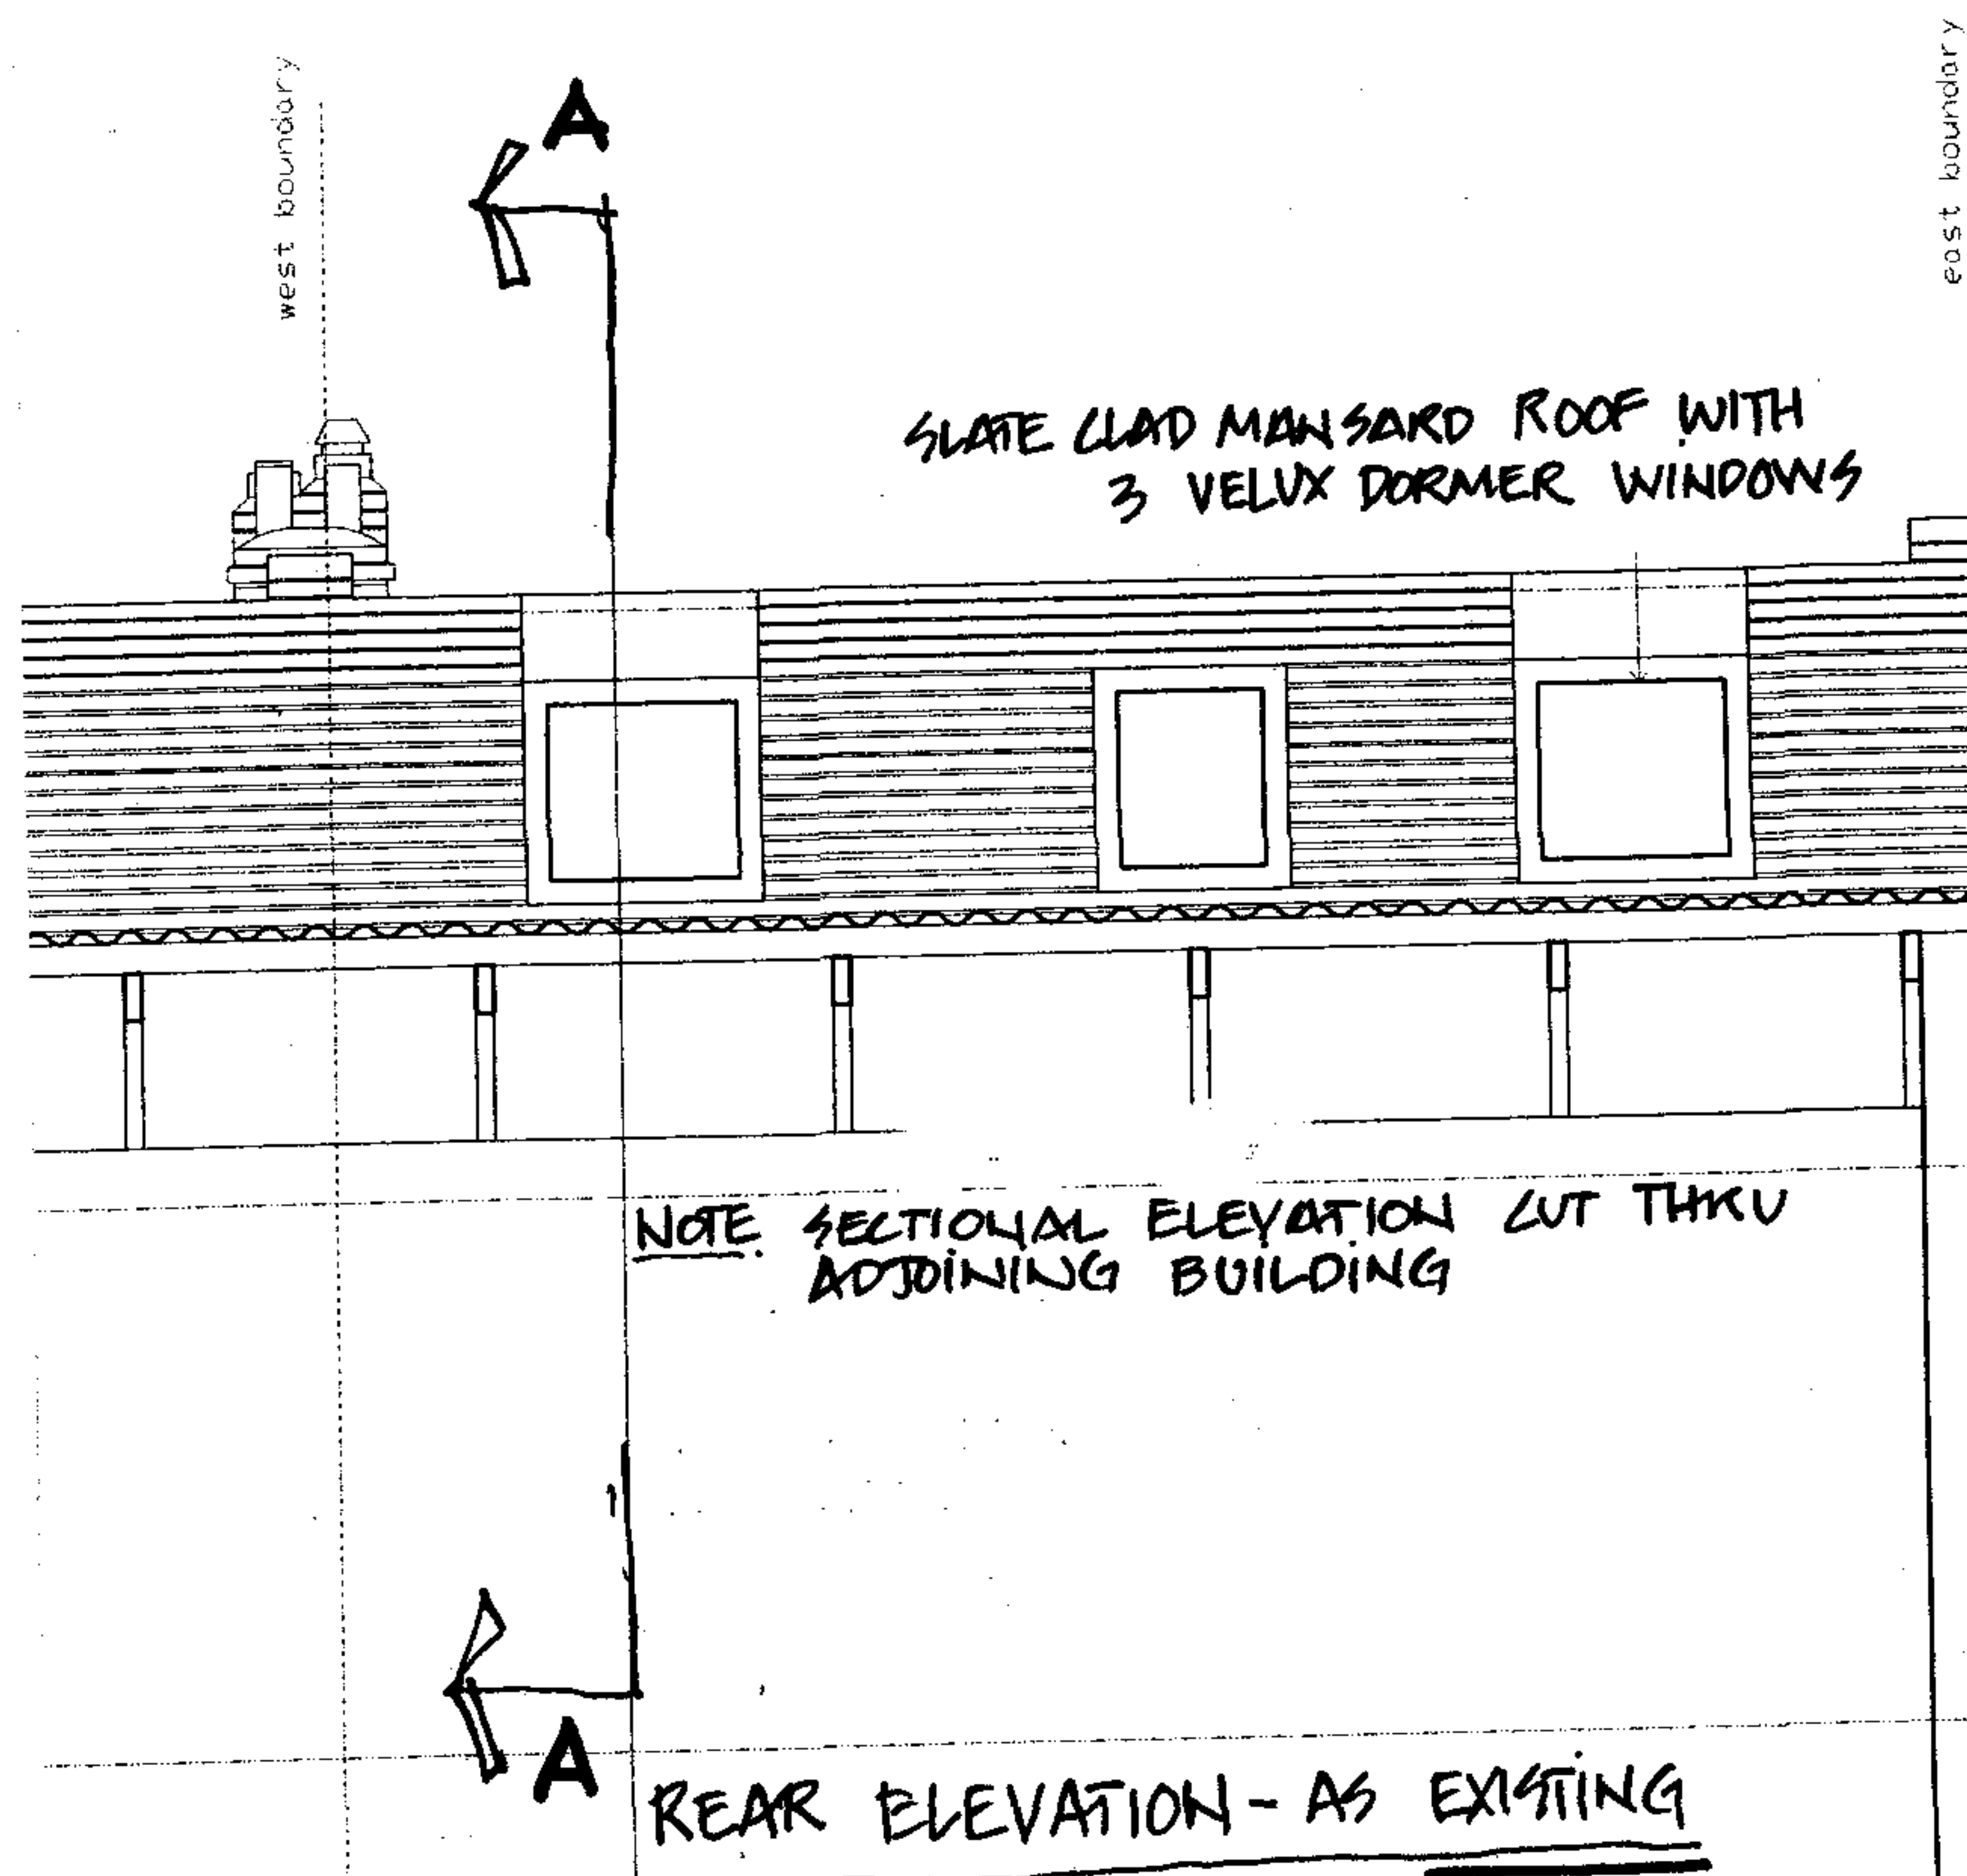

general notes

THIS DRAWING IS COPYRIGHT OF STUDIO MARK RUTHVEN. THIS DRAWING MUST BE READ IN CONJUNCTION WITH THE DESIGNER'S RISK ASSESSMENT, SPECIFICATION AND ALL OTHER RELEVANT DOCUMENTATION AND DRAWINGS. STUDIO MARK RUTHVEN ACCEPT NO LIABILITY FOR ANY EXPENSE, LOSS OR DAMAGE OF WHATSOEVER NATURE AND HOWEVER ARISING FROM ANY VARIATION MADE TO THIS DRAWING OR IN THE EXECUTION OF THE WORK TO WHICH IT RELATES WHICH HAS NOT BEEN REFERRED TO THEM AND THEIR APPROVAL OBTAINED. DO NOT SCALE FROM THIS DRAWING OR THE COMPUTER DIGITAL DATA, ONLY FIGURED DIMENSIONS ARE TO BE USED. IF IN DOUBT ASK.

rev notes date by checked

* do not scale from this drawing.
* check all dimensions on site.

StudioMarkRuthven
architecture

35 Inkerman Road
Kensington Town
London NW6 3BT

T 020 7 485 0050
F 020 7 485 0030
E mail@studiomr.co.uk

project name

1 EGLON MEWS

NWI

drawing title


REAR
(SOUTH)
ELEVATION

scale 1:50 date 01.08


drawn by checked

project ref. drawing no. revision

EGM-P-301

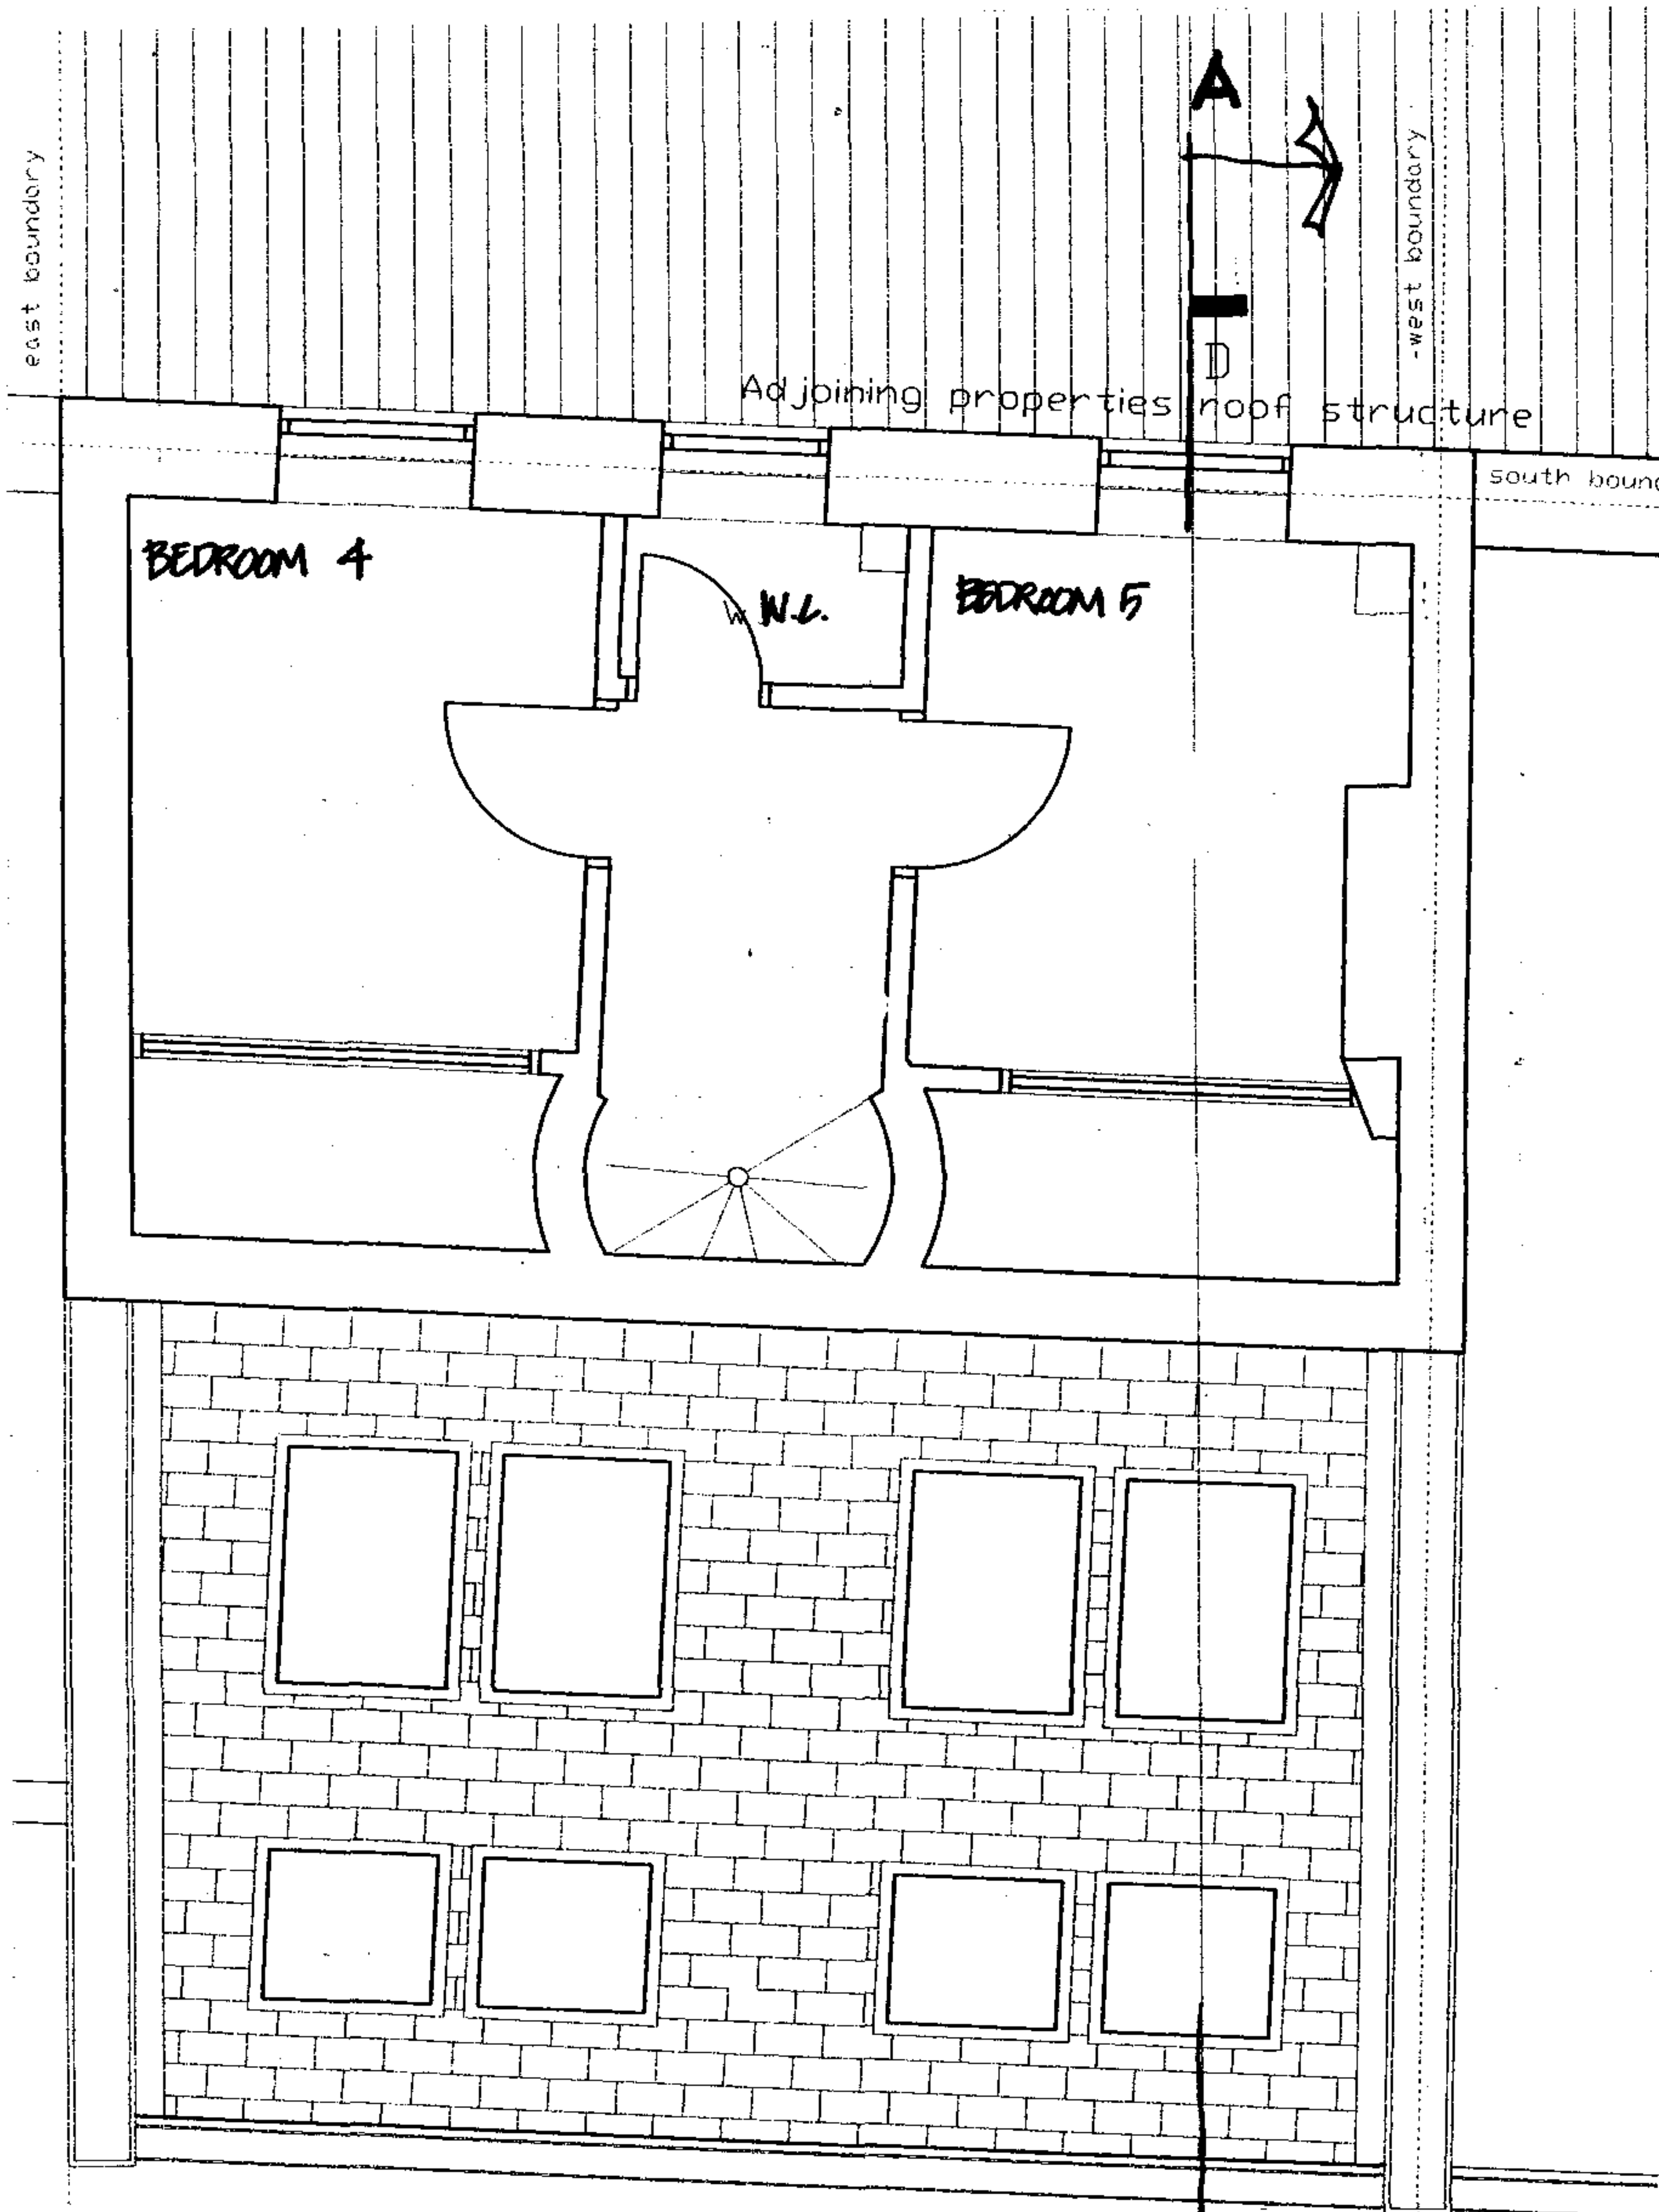

THIRD FLOOR PLAN EXISTING

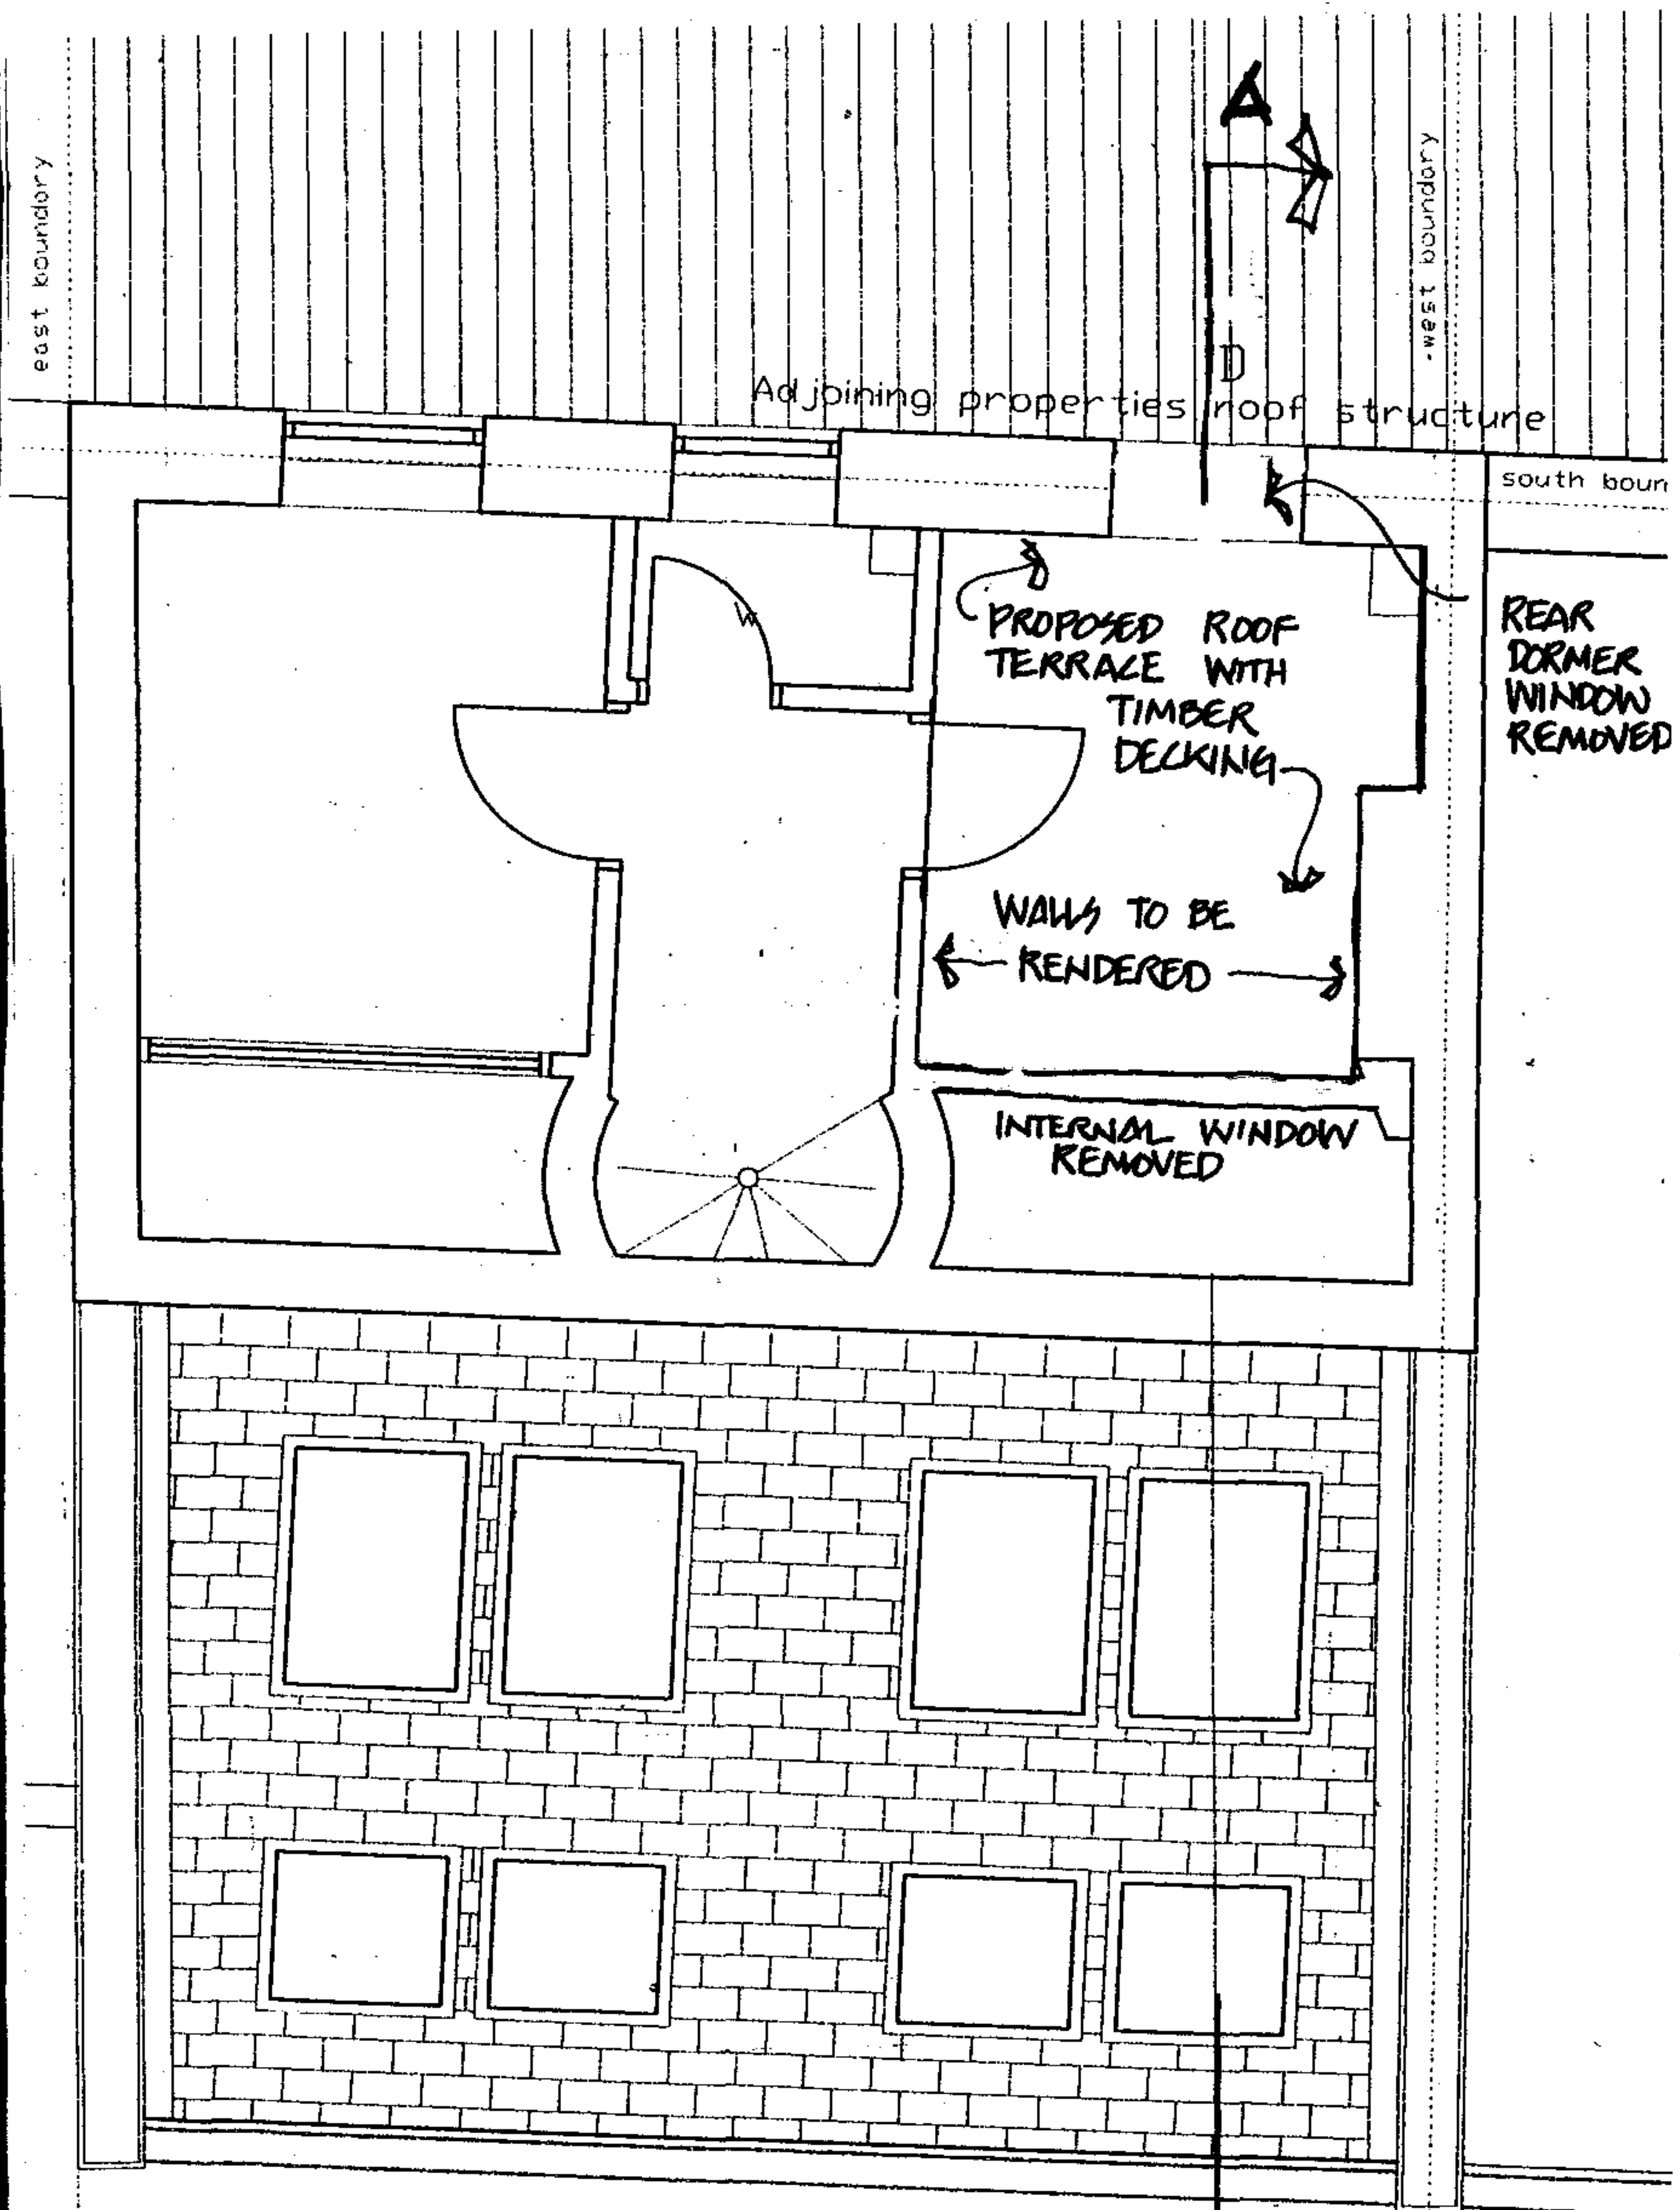

THIRD FLOOR PLAN PROPOSED

general notes

THIS DRAWING IS COPYRIGHT OF STUDIO MARK RUTHVEN. THIS DRAWING MUST BE READ IN CONJUNCTION WITH THE DESIGNER'S RISK ASSESSMENT, SPECIFICATION AND ALL OTHER RELEVANT DOCUMENTATION AND DRAWINGS. STUDIO MARK RUTHVEN ACCEPT NO LIABILITY FOR ANY EXPENSE, LOSS OR DAMAGE OF WHATSOEVER NATURE AND HOWEVER ARISING FROM ANY VARIATION MADE TO THIS DRAWING OR IN THE EXECUTION OF THE WORK TO WHICH IT RELATES WHICH HAS NOT BEEN REFERRED TO THEM AND THEIR APPROVAL OBTAINED. DO NOT SCALE FROM THIS DRAWING OR THE COMPUTER DIGITAL DATA. ONLY FIGURED DIMENSIONS ARE TO BE USED. IF IN DOUBT ASK.

rev notes date by checked

* do not scale from this drawing.
* check all dimensions on site.

StudioMarkRuthven
architecture

35 Inkerman Road
Kentish Town
London NW5 3BT
T 020 7 485 0050
F 020 7 485 0030
E mail@studiomark.co.uk

project name

1 EGLON MEWS

NWI

drawing title

**THIRD
FLOOR PLAN**

scale 1:50 date 01.08
drawn by checked

project ref. drawing no. revision
EGM-P-100

general notes

THIS DRAWING IS COPYRIGHT OF STUDIO MARK RUTHVEN. THIS DRAWING MUST BE READ IN CONJUNCTION WITH THE DESIGNER'S RISK ASSESSMENT, SPECIFICATION AND ALL OTHER RELEVANT DOCUMENTATION AND DRAWINGS. STUDIO MARK RUTHVEN ACCEPT NO LIABILITY FOR ANY EXPENSE, LOSS OR DAMAGE OF WHATSOEVER NATURE AND HOWEVER ARISING FROM ANY VARIATION MADE TO THIS DRAWING OR IN THE EXECUTION OF THE WORK TO WHICH IT RELATES WHICH HAS NOT BEEN REFERRED TO THEM AND THEIR APPROVAL OBTAINED. DO NOT SCALE FROM THIS DRAWING OR THE COMPUTER DIGITAL DATA, ONLY FIGURED DIMENSIONS ARE TO BE USED. IF IN DOUBT ASK.

rev/notes date by checked

* do not scale from this drawing.
* check all dimensions on site.

StudioMarkRuthven
architecture

35 Inkerman Road
Kensington
London NW5 3BT
T 020 7 485 0050
F 020 7 485 0030
E mail@studiomark.co.uk

project name


1 EGLON MENS
NW1

drawing title


ROOF PLAN

scale 1:50 date 01.08
drawn by checked


project ref. drawing no. revision
EGM-P101

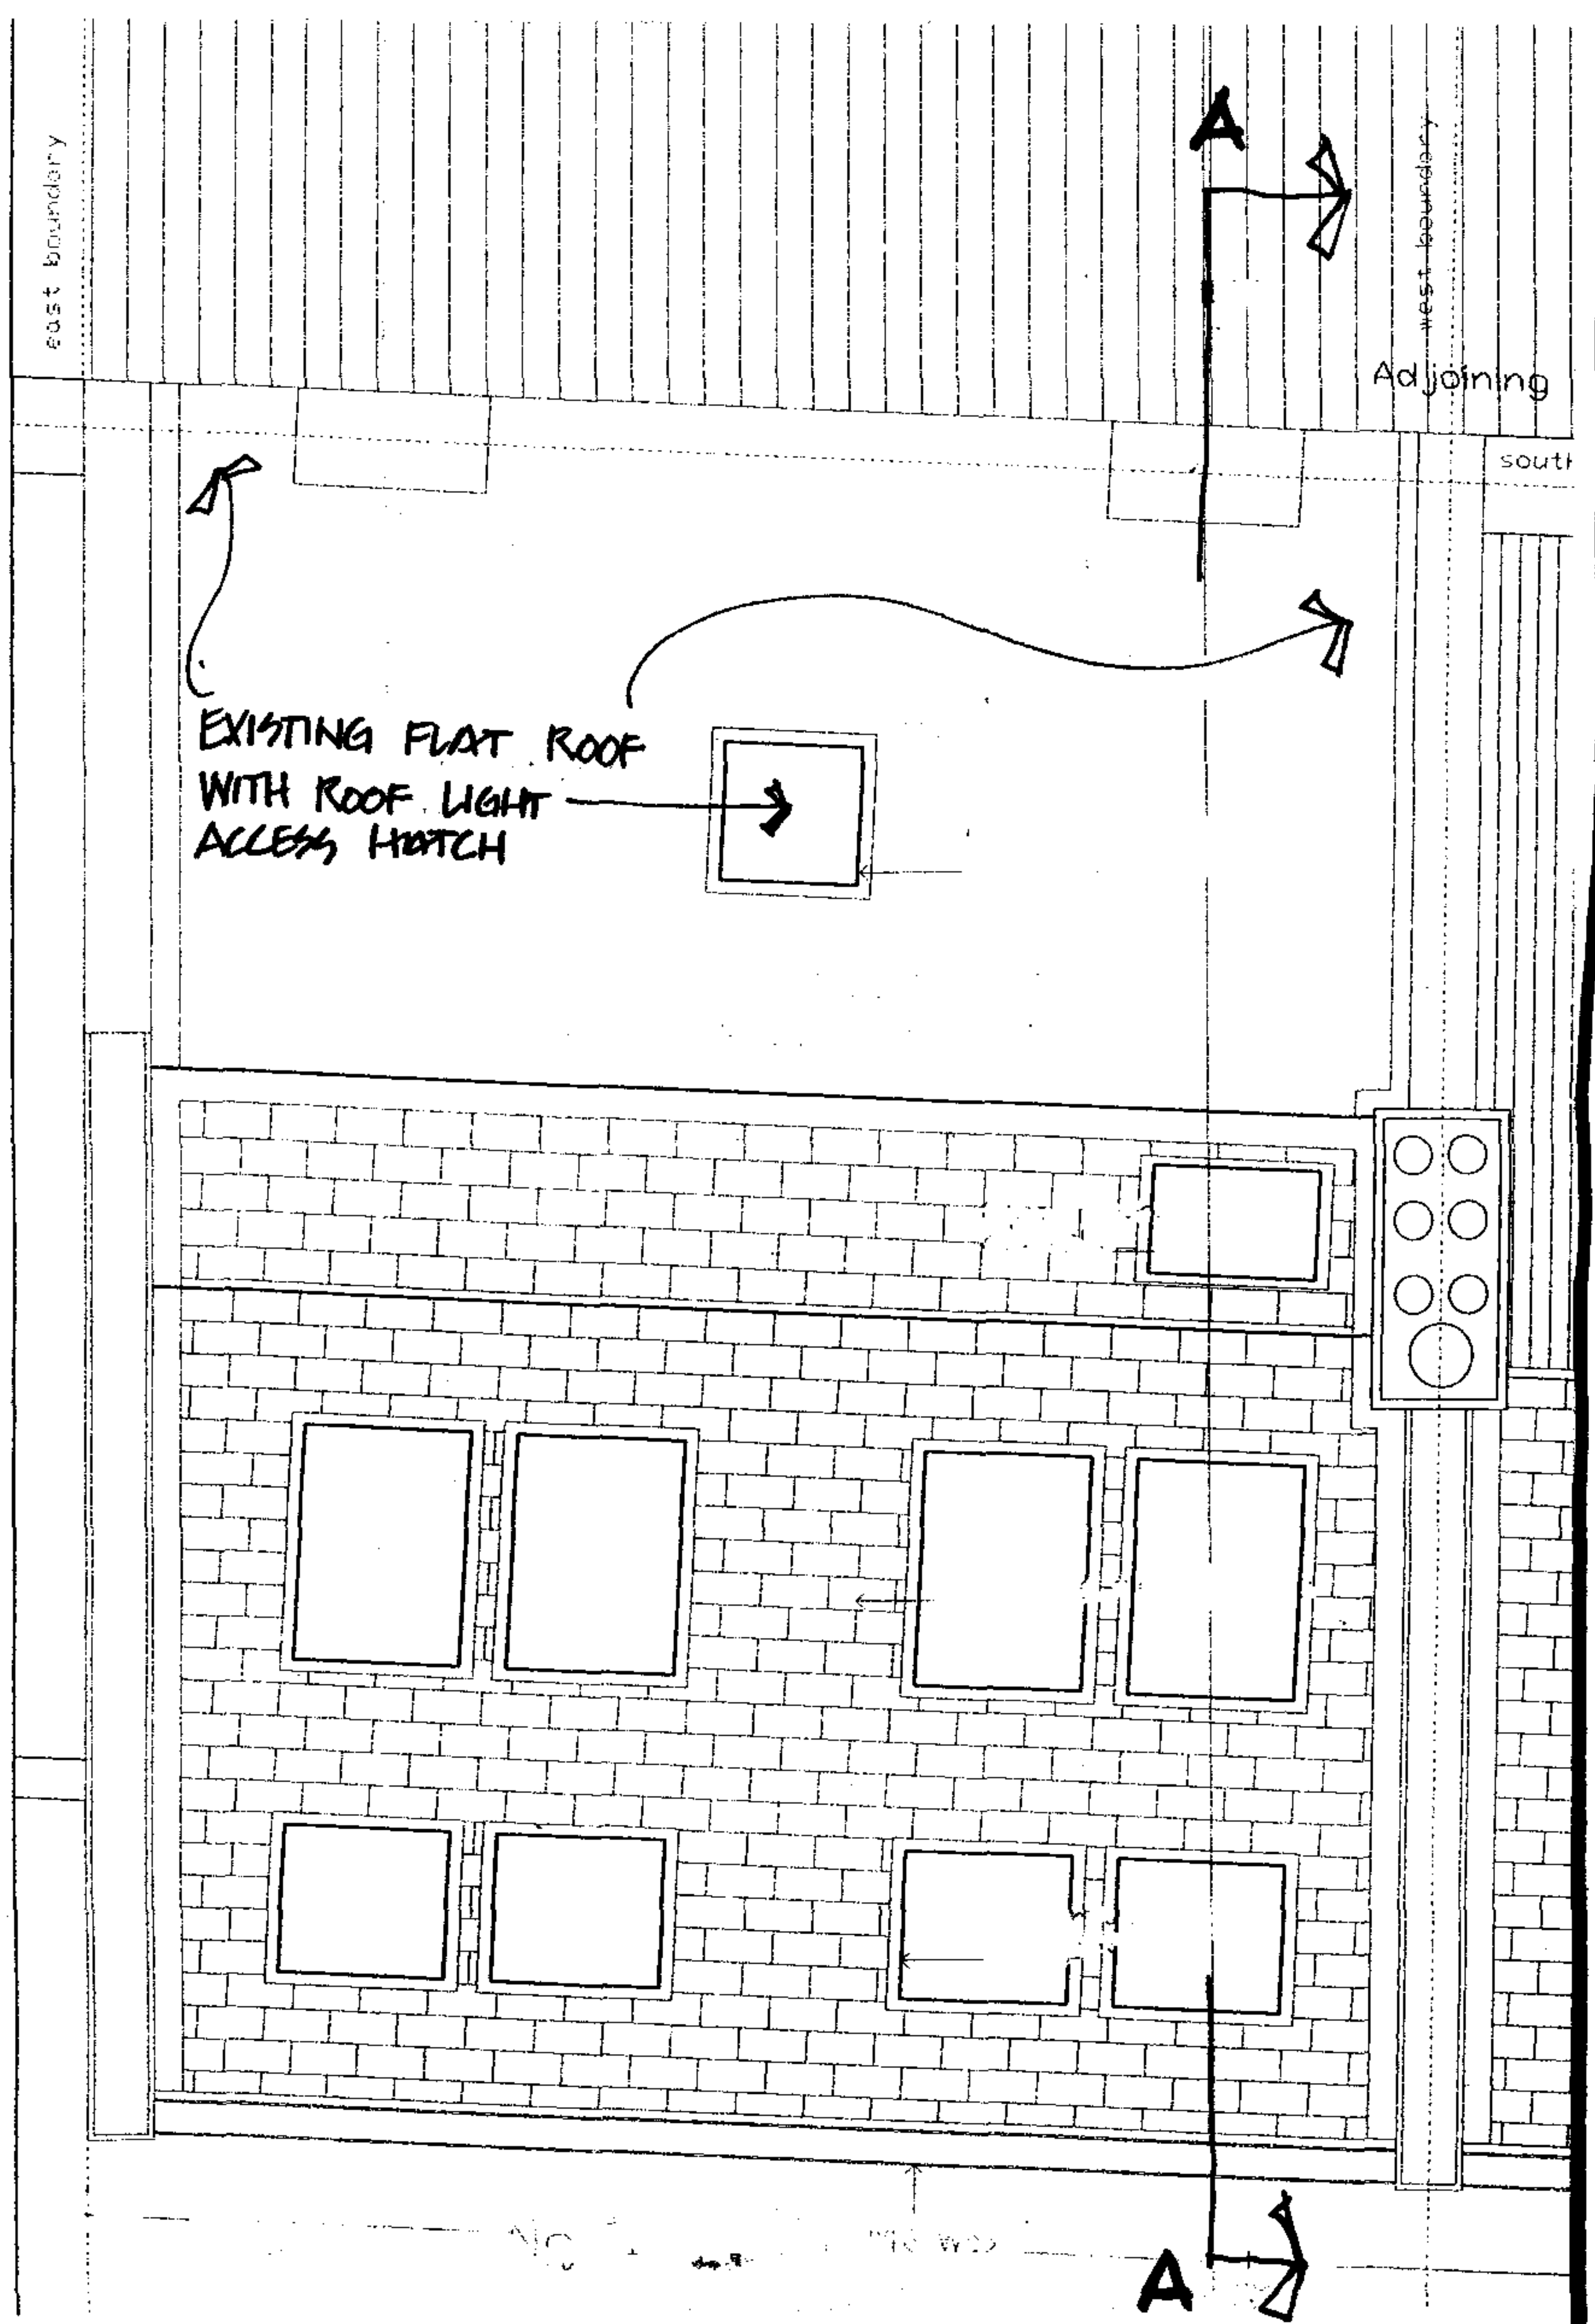

ROOF PLAN AS EXISTING

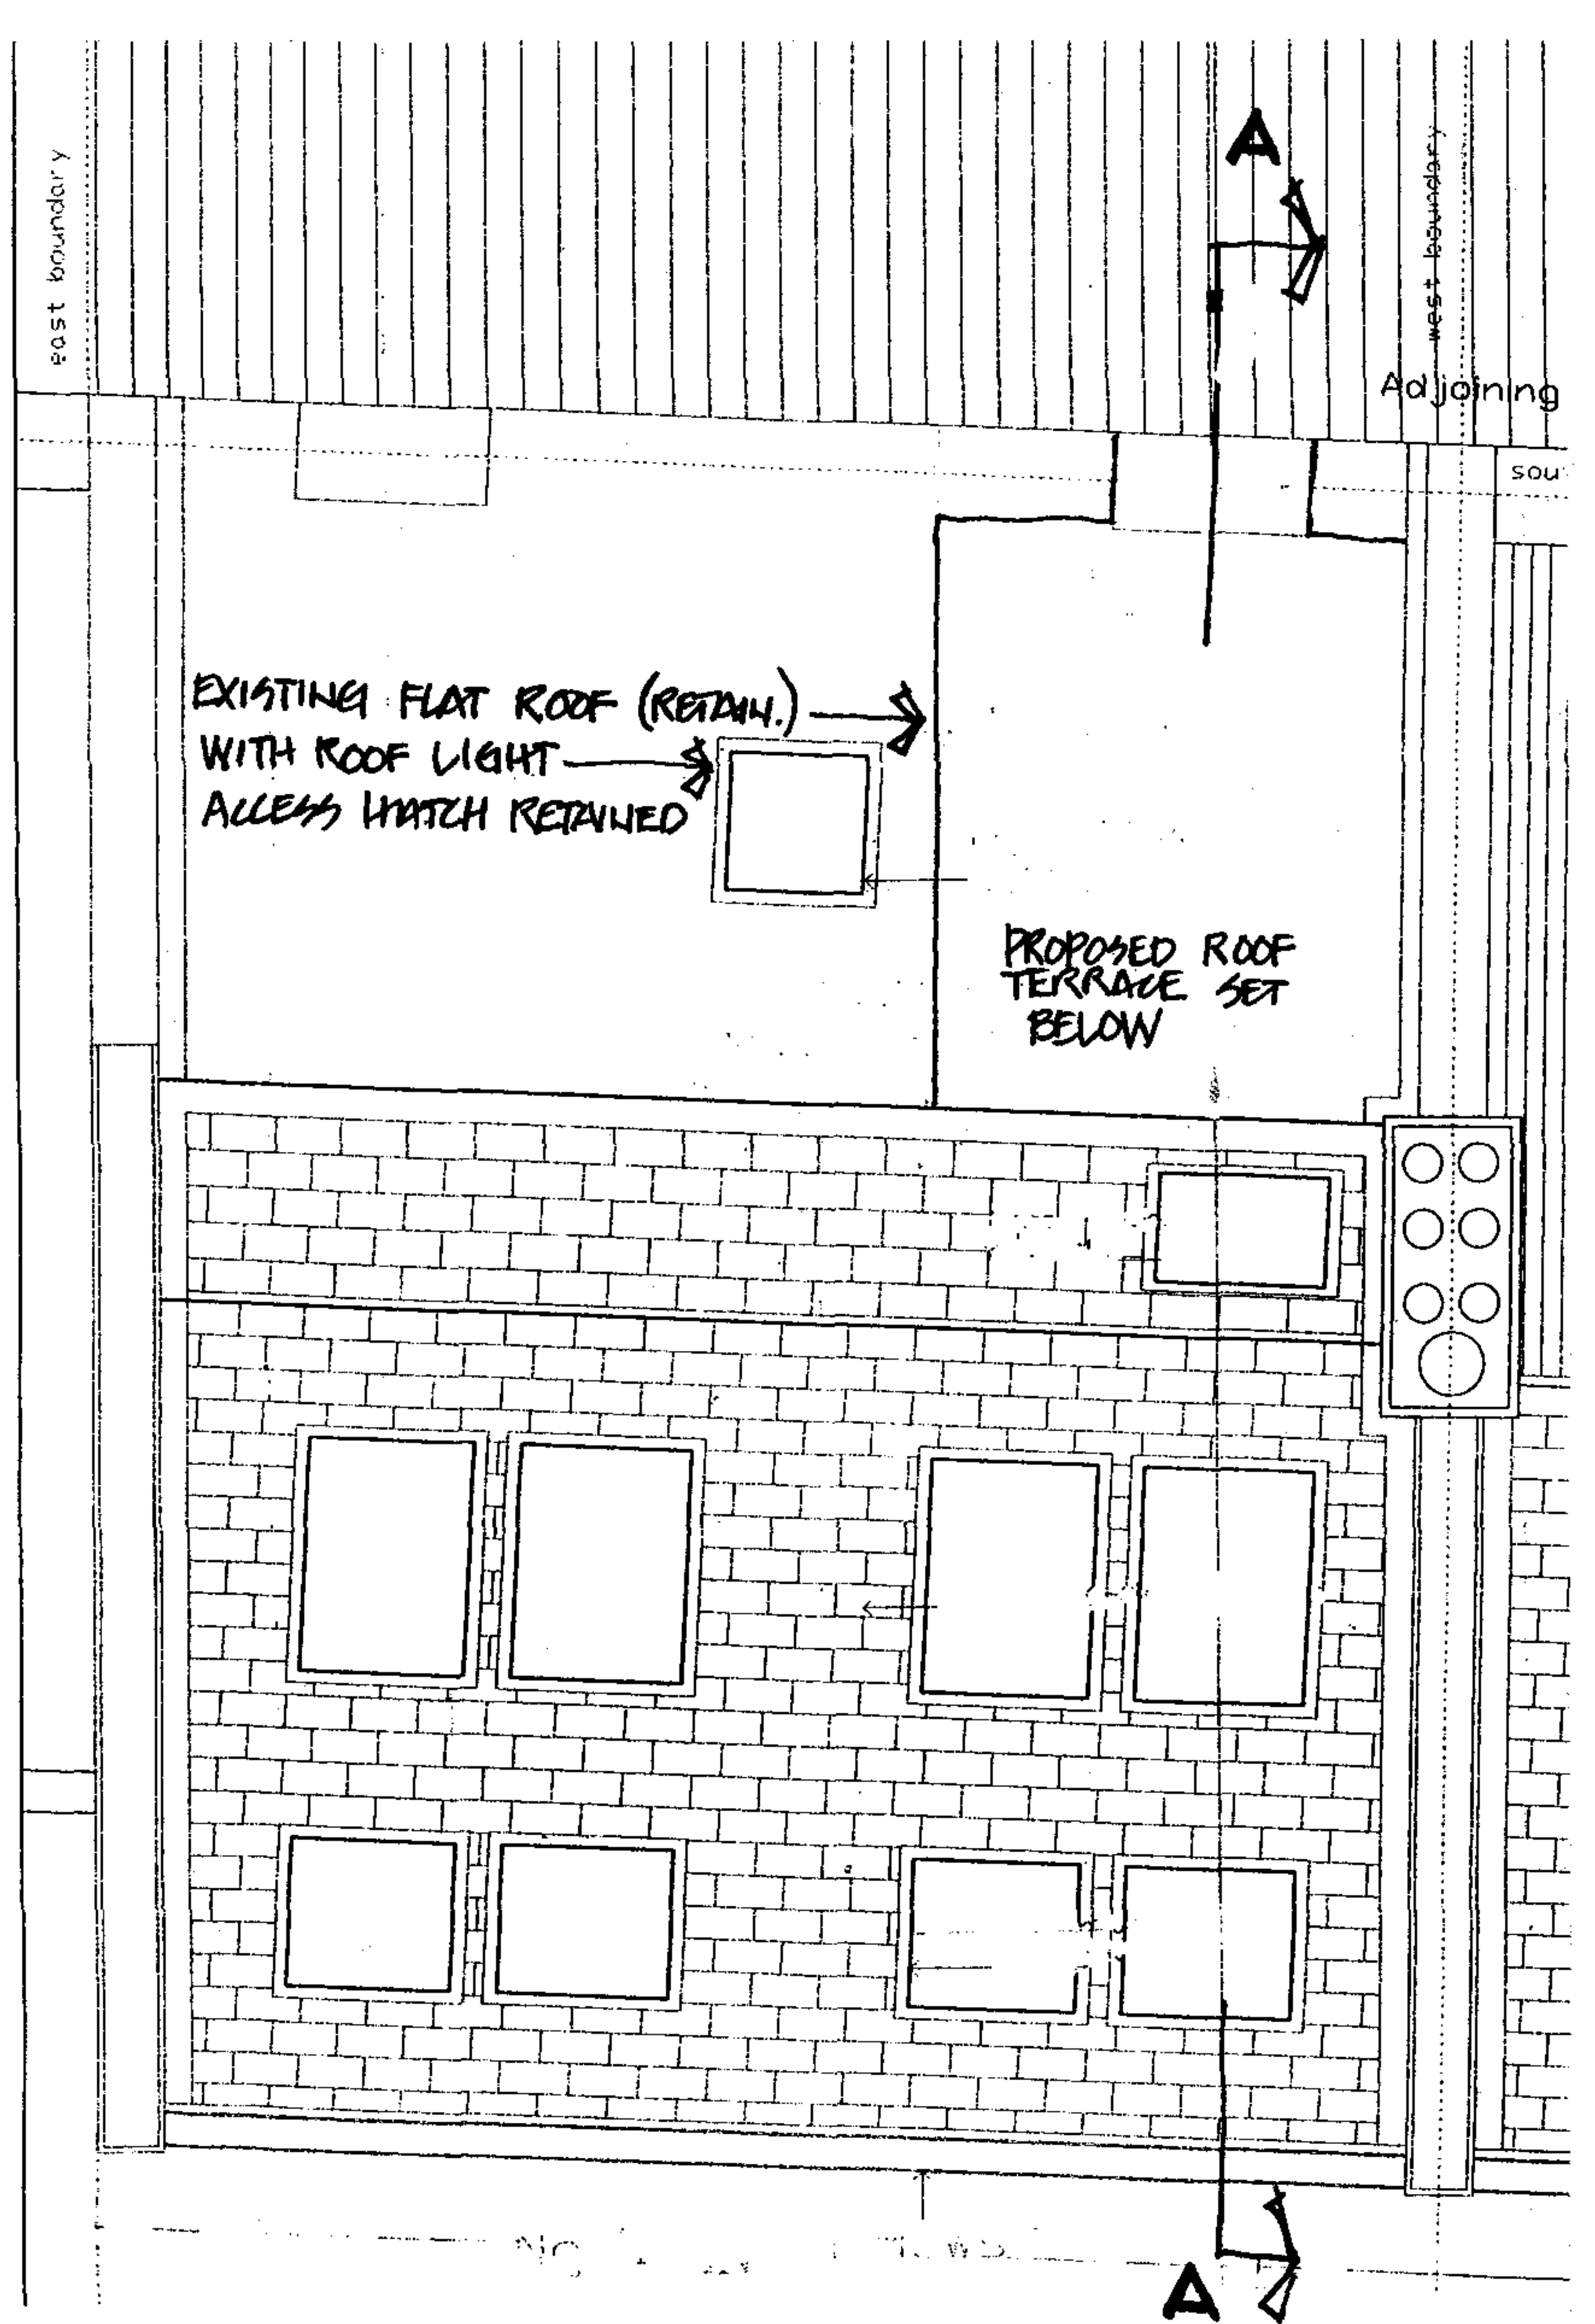

ROOF PLAN PROPOSED

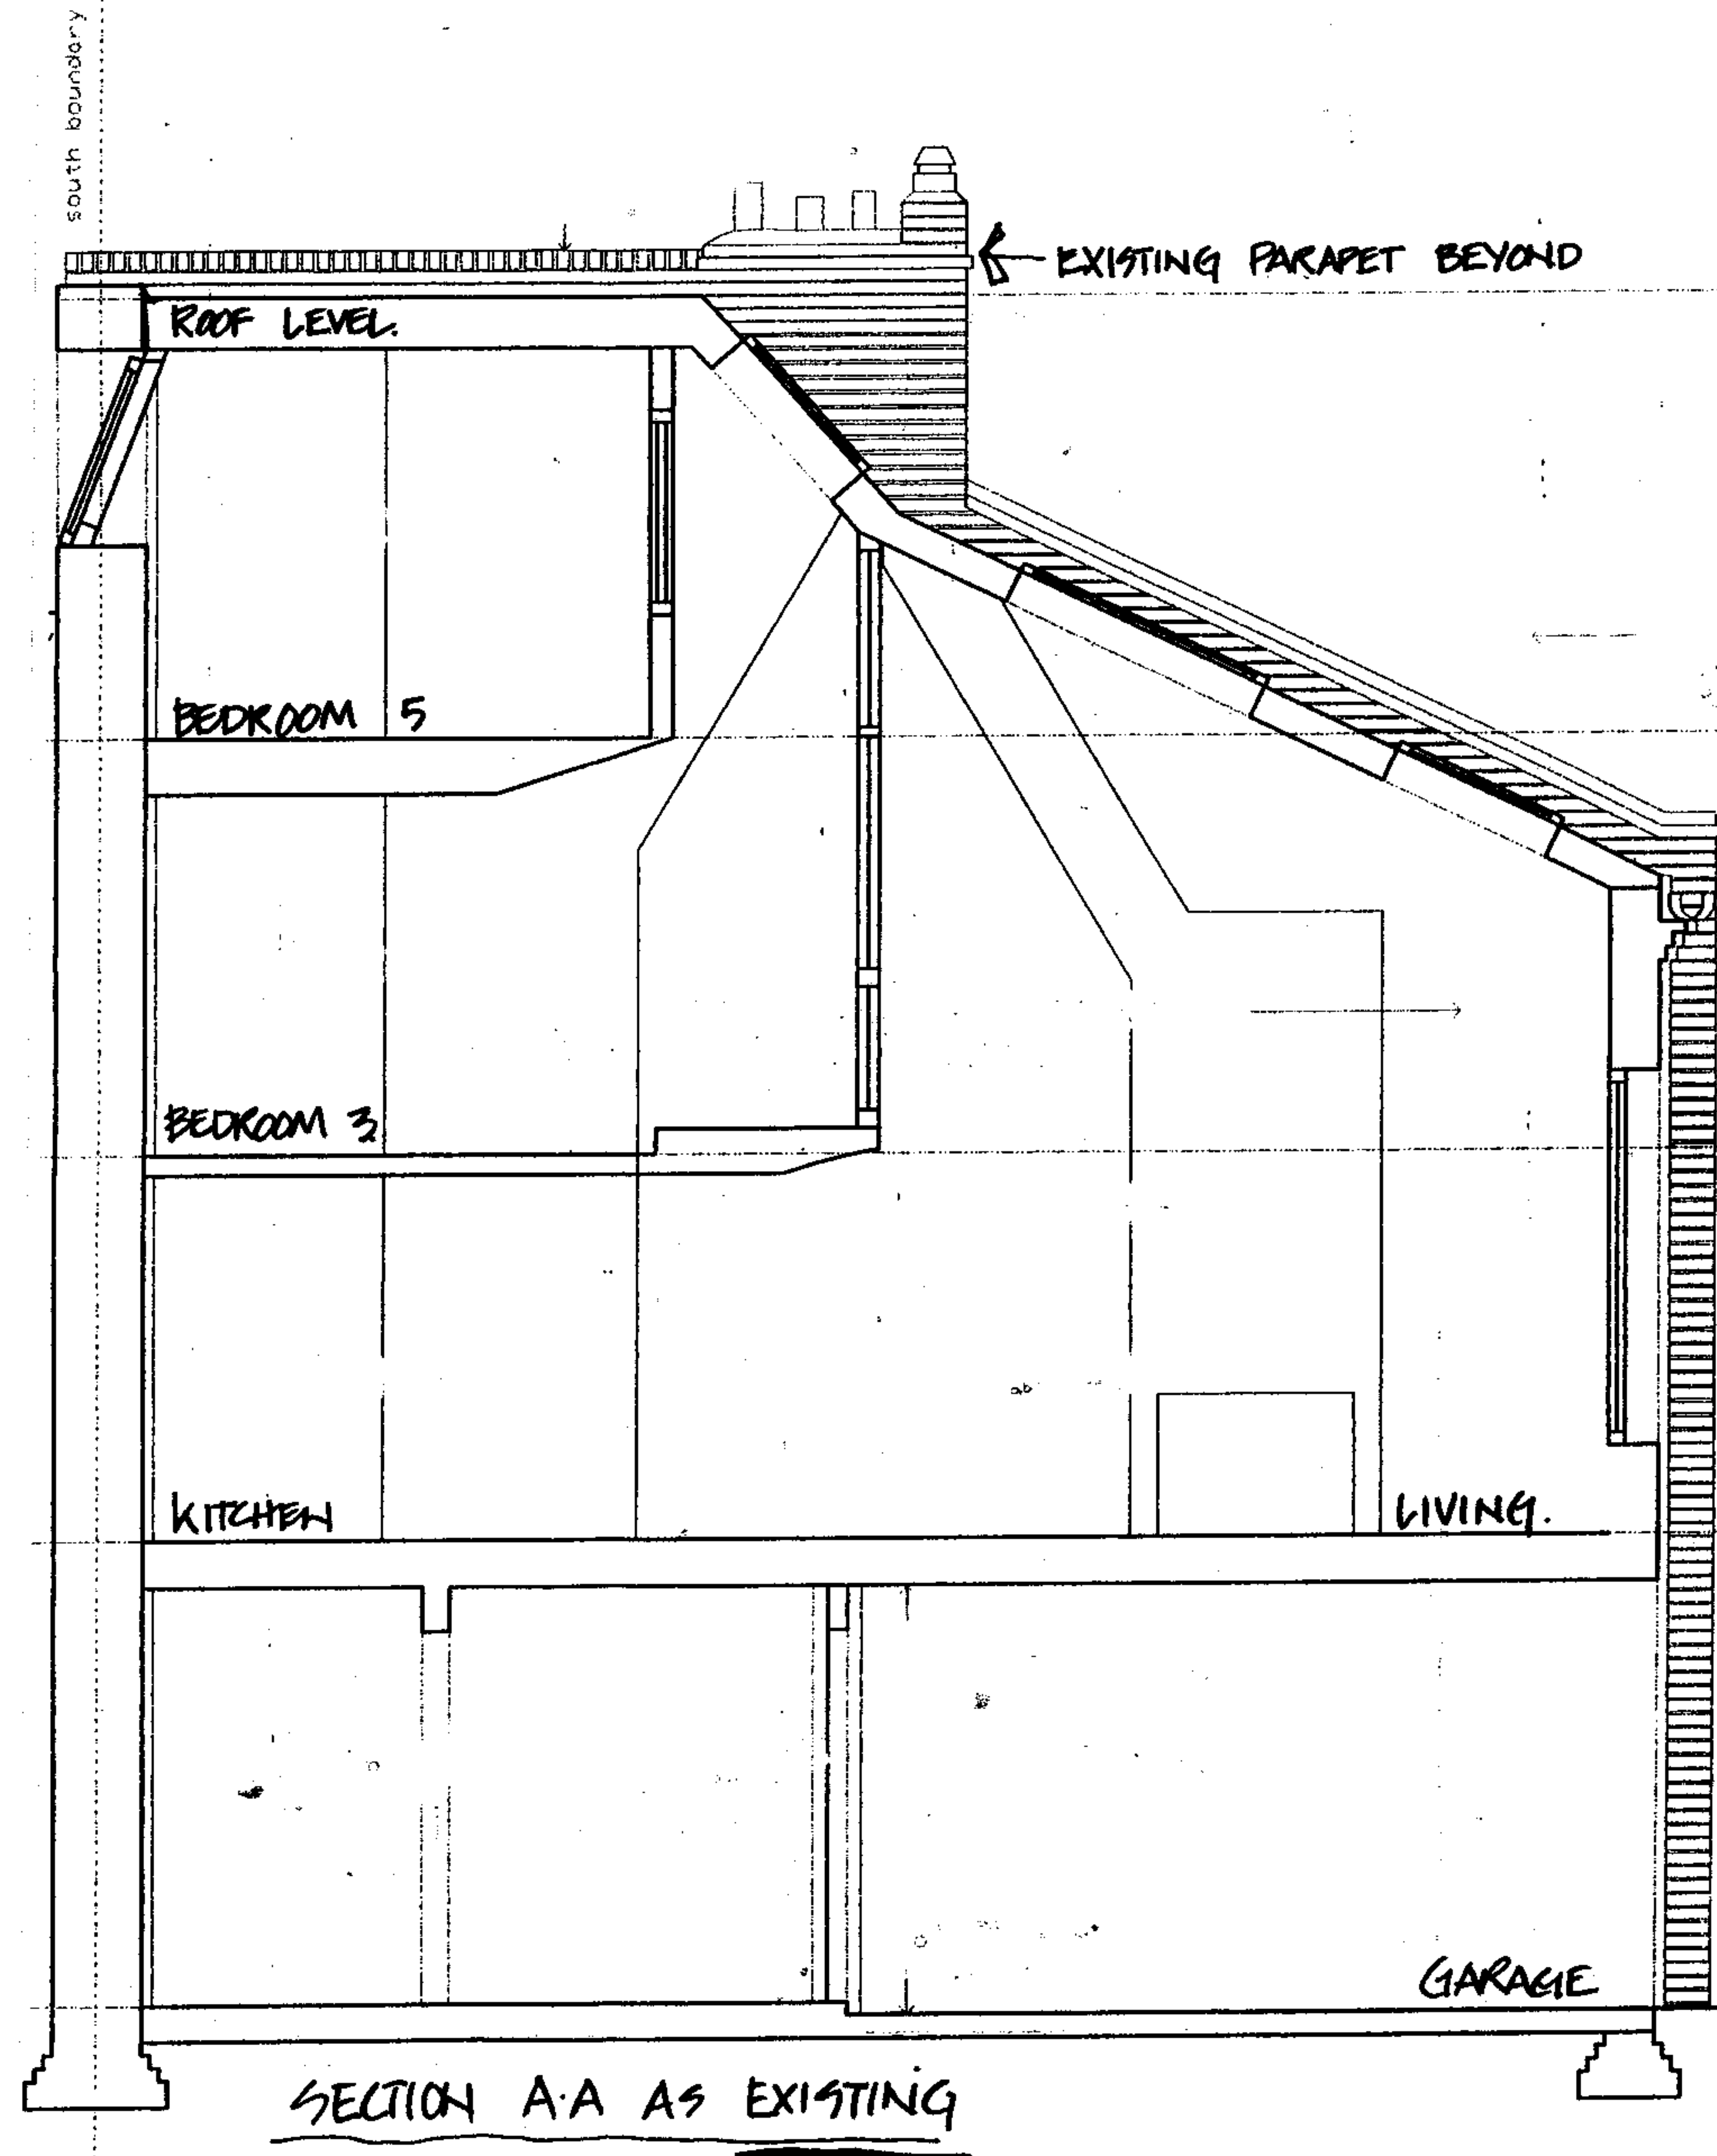

general notes

THIS DRAWING IS COPYRIGHT OF STUDIO MARK RUTHVEN. THIS DRAWING MUST BE READ IN CONJUNCTION WITH THE DESIGNER'S RISK ASSESSMENT, SPECIFICATION AND ALL OTHER RELEVANT DOCUMENTATION AND DRAWINGS. STUDIO MARK RUTHVEN ACCEPT NO LIABILITY FOR ANY EXPENSE, LOSS OR DAMAGE OF WHATSOEVER NATURE AND HOWEVER ARISING FROM ANY VARIATION MADE TO THIS DRAWING OR IN THE EXECUTION OF THE WORK TO WHICH IT RELATES WHICH HAS NOT BEEN REFERRED TO THEM AND THEIR APPROVAL OBTAINED. DO NOT SCALE FROM THIS DRAWING OR THE COMPUTER DIGITAL DATA. ONLY FIGURED DIMENSIONS ARE TO BE USED. IF IN DOUBT ASK.

rev notes date by checked

* do not scale from this drawing.
* check all dimensions on site.

StudioMarkRuthven
architecture

35 Inkerman Road
Kantish Town
London NW5 3BT
T 020 7 485 0050
F 020 7 485 0030
E mail@studiomr.co.uk

project name

1 EGLON NEWS

NWI

drawing title

SECTION A-A
AS
EXISTING

scale 1:50

date 01.08

drawn by


checked

project ref

drawing no.

revision

EGM-P.200

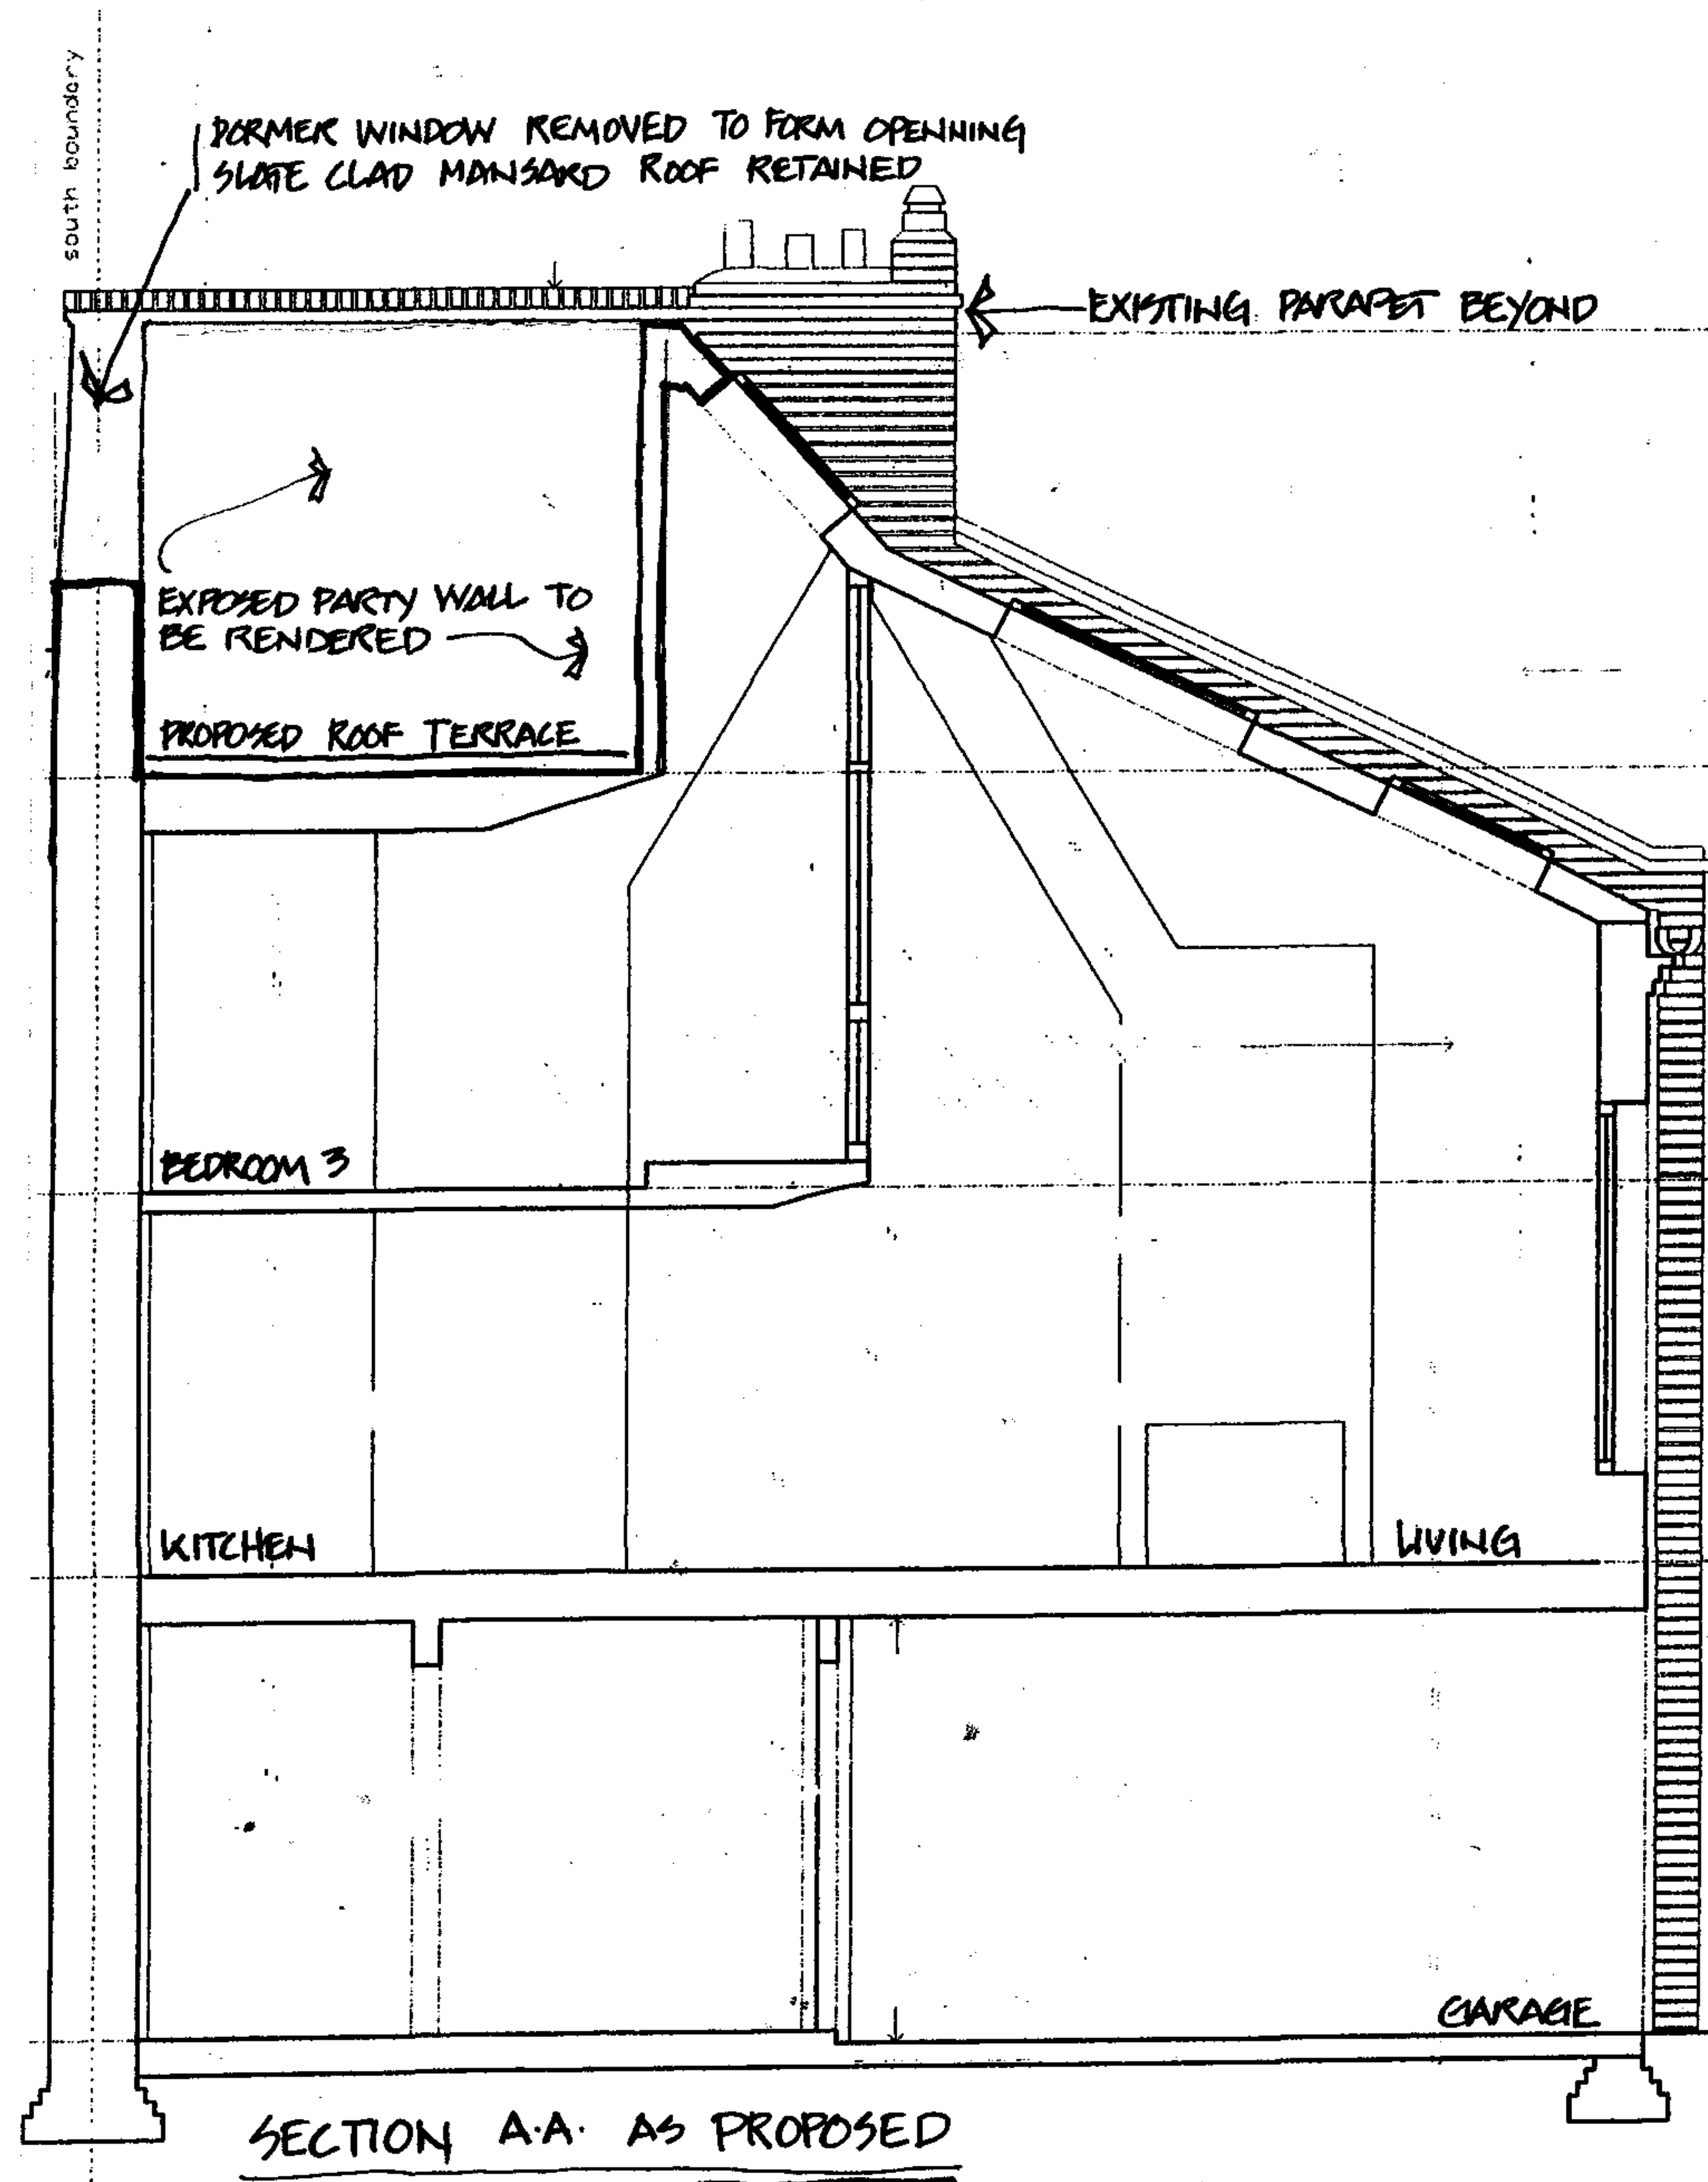

general notes

THIS DRAWING IS COPYRIGHT OF STUDIO MARK RUTHVEN. THIS DRAWING MUST BE READ IN CONJUNCTION WITH THE DESIGNER'S RISK ASSESSMENT, SPECIFICATION AND ALL OTHER RELEVANT DOCUMENTATION AND DRAWINGS. STUDIO MARK RUTHVEN ACCEPTS NO LIABILITY FOR ANY EXPENSE, LOSS OR DAMAGE OF WHATSOEVER NATURE AND HOWEVER ARISING FROM ANY VARIATION MADE TO THIS DRAWING OR IN THE EXECUTION OF THE WORK TO WHICH IT RELATES WHICH HAS NOT BEEN REFERRED TO THEM AND THEIR APPROVAL OBTAINED. DO NOT SCALE FROM THIS DRAWING OR THE COMPUTER DIGITAL DATA. ONLY FIGURED DIMENSIONS ARE TO BE USED. IF IN DOUBT ASK.

rev notes date by checked

* do not scale from this drawing.
* check all dimensions on site.

StudioMarkRuthven
architecture

35 Inkerman Road
Kentish Town
London NW5 3BT
T 020 7 485 0050
F 020 7 485 0030
E mail@studiomr.co.uk

project name

1 EGLON NEWS

NWI

drawing title

SECTION A-A
AS
PROPOSED

scale 1:50 date 01.08

drawn by checked

project ref. drawing no. revision

EGM-P. 201