

APPENDIX 2

RESULTS

Project No: 3054
Existing v Proposed

40 Queens Grove
Eric Parry Architects Scheme Dated 18/10/07, with 41 Queens Grove Proposed
DAYLIGHT ANALYSIS

JAN 2008

39 Queens Grove						39 Queens Grove					
R1/21	W1/21	29.92	15.23	14.69	49.10	R1/21	W1/21	3.45	3.45	2.21	35.95
41 Queens Grove						41 Queens Grove					
R1/11	W1/11	31.87	31.87	0.00	0.00	R1/11	W1/11	DINING	0.47	0.47	
R1/11	W2/11	39.41	39.41	0.00	0.00	R1/11	W2/11	DINING	1.32	1.32	
R1/11	W3/11	34.62	34.35	0.27	0.78	R1/11	W3/11	DINING	0.45	0.45	
R1/11	W4/11	13.06	11.44	1.62	12.40	R1/11	W4/11	DINING	0.31	0.28	
R1/11	W5/11	6.82	5.37	1.45	21.26	R1/11	W5/11	DINING	0.17	0.05	2.57
R2/11	W6/11	7.23	6.07	1.16	16.04	R2/11	W6/11	DINING/KITCHE	0.16	0.10	
R2/11	W7/11	33.51	33.35	0.16	0.48	R2/11	W7/11	DINING/KITCHE	3.95	3.93	4.03
R1/13	W1/13	32.05	31.05	1.00	3.12	R1/13	W1/13	BATHROOM	3.66	3.58	0.07

Project No: 3054
Existing v Proposed

40 Queens Grove
Eric Parry Architects Scheme Dated 18/10/07, with 41 Queens Grove Proposed
DAYLIGHT DISTRIBUTION ANALYSIS

JAN 2008

39 Queens Grove						
R1/21		133.0	131.3	118.4	12.9	9.8
41 Queens Grove						
R1/11	DINING	290.2	286.9	286.6	0.2	0.1
R2/11	DINING/KITCHEN	319.9	318.6	318.6	0.0	0.0
R1/13	BATHROOM	50.8	50.8	50.8	0.0	0.0

Project No: 3054
Existing v Proposed


40 Queens Grove
Eric Parry Architects Scheme Dated 18/10/07, with 41 Queens Grove Proposed
SUNLIGHT ANALYSIS

JAN 2008

39 Queens Grove									
W1/21		35	14	49	15	10	25	28.57	48.98
41 Queens Grove									
W1/11	DINING	23	19	42	23	19	42	0.00	0.00
W2/11	DINING	39	21	60	39	21	60	0.00	0.00
W3/11	DINING	23	4	27	23	4	27	0.00	0.00

APPENDIX 3

DRAWINGS

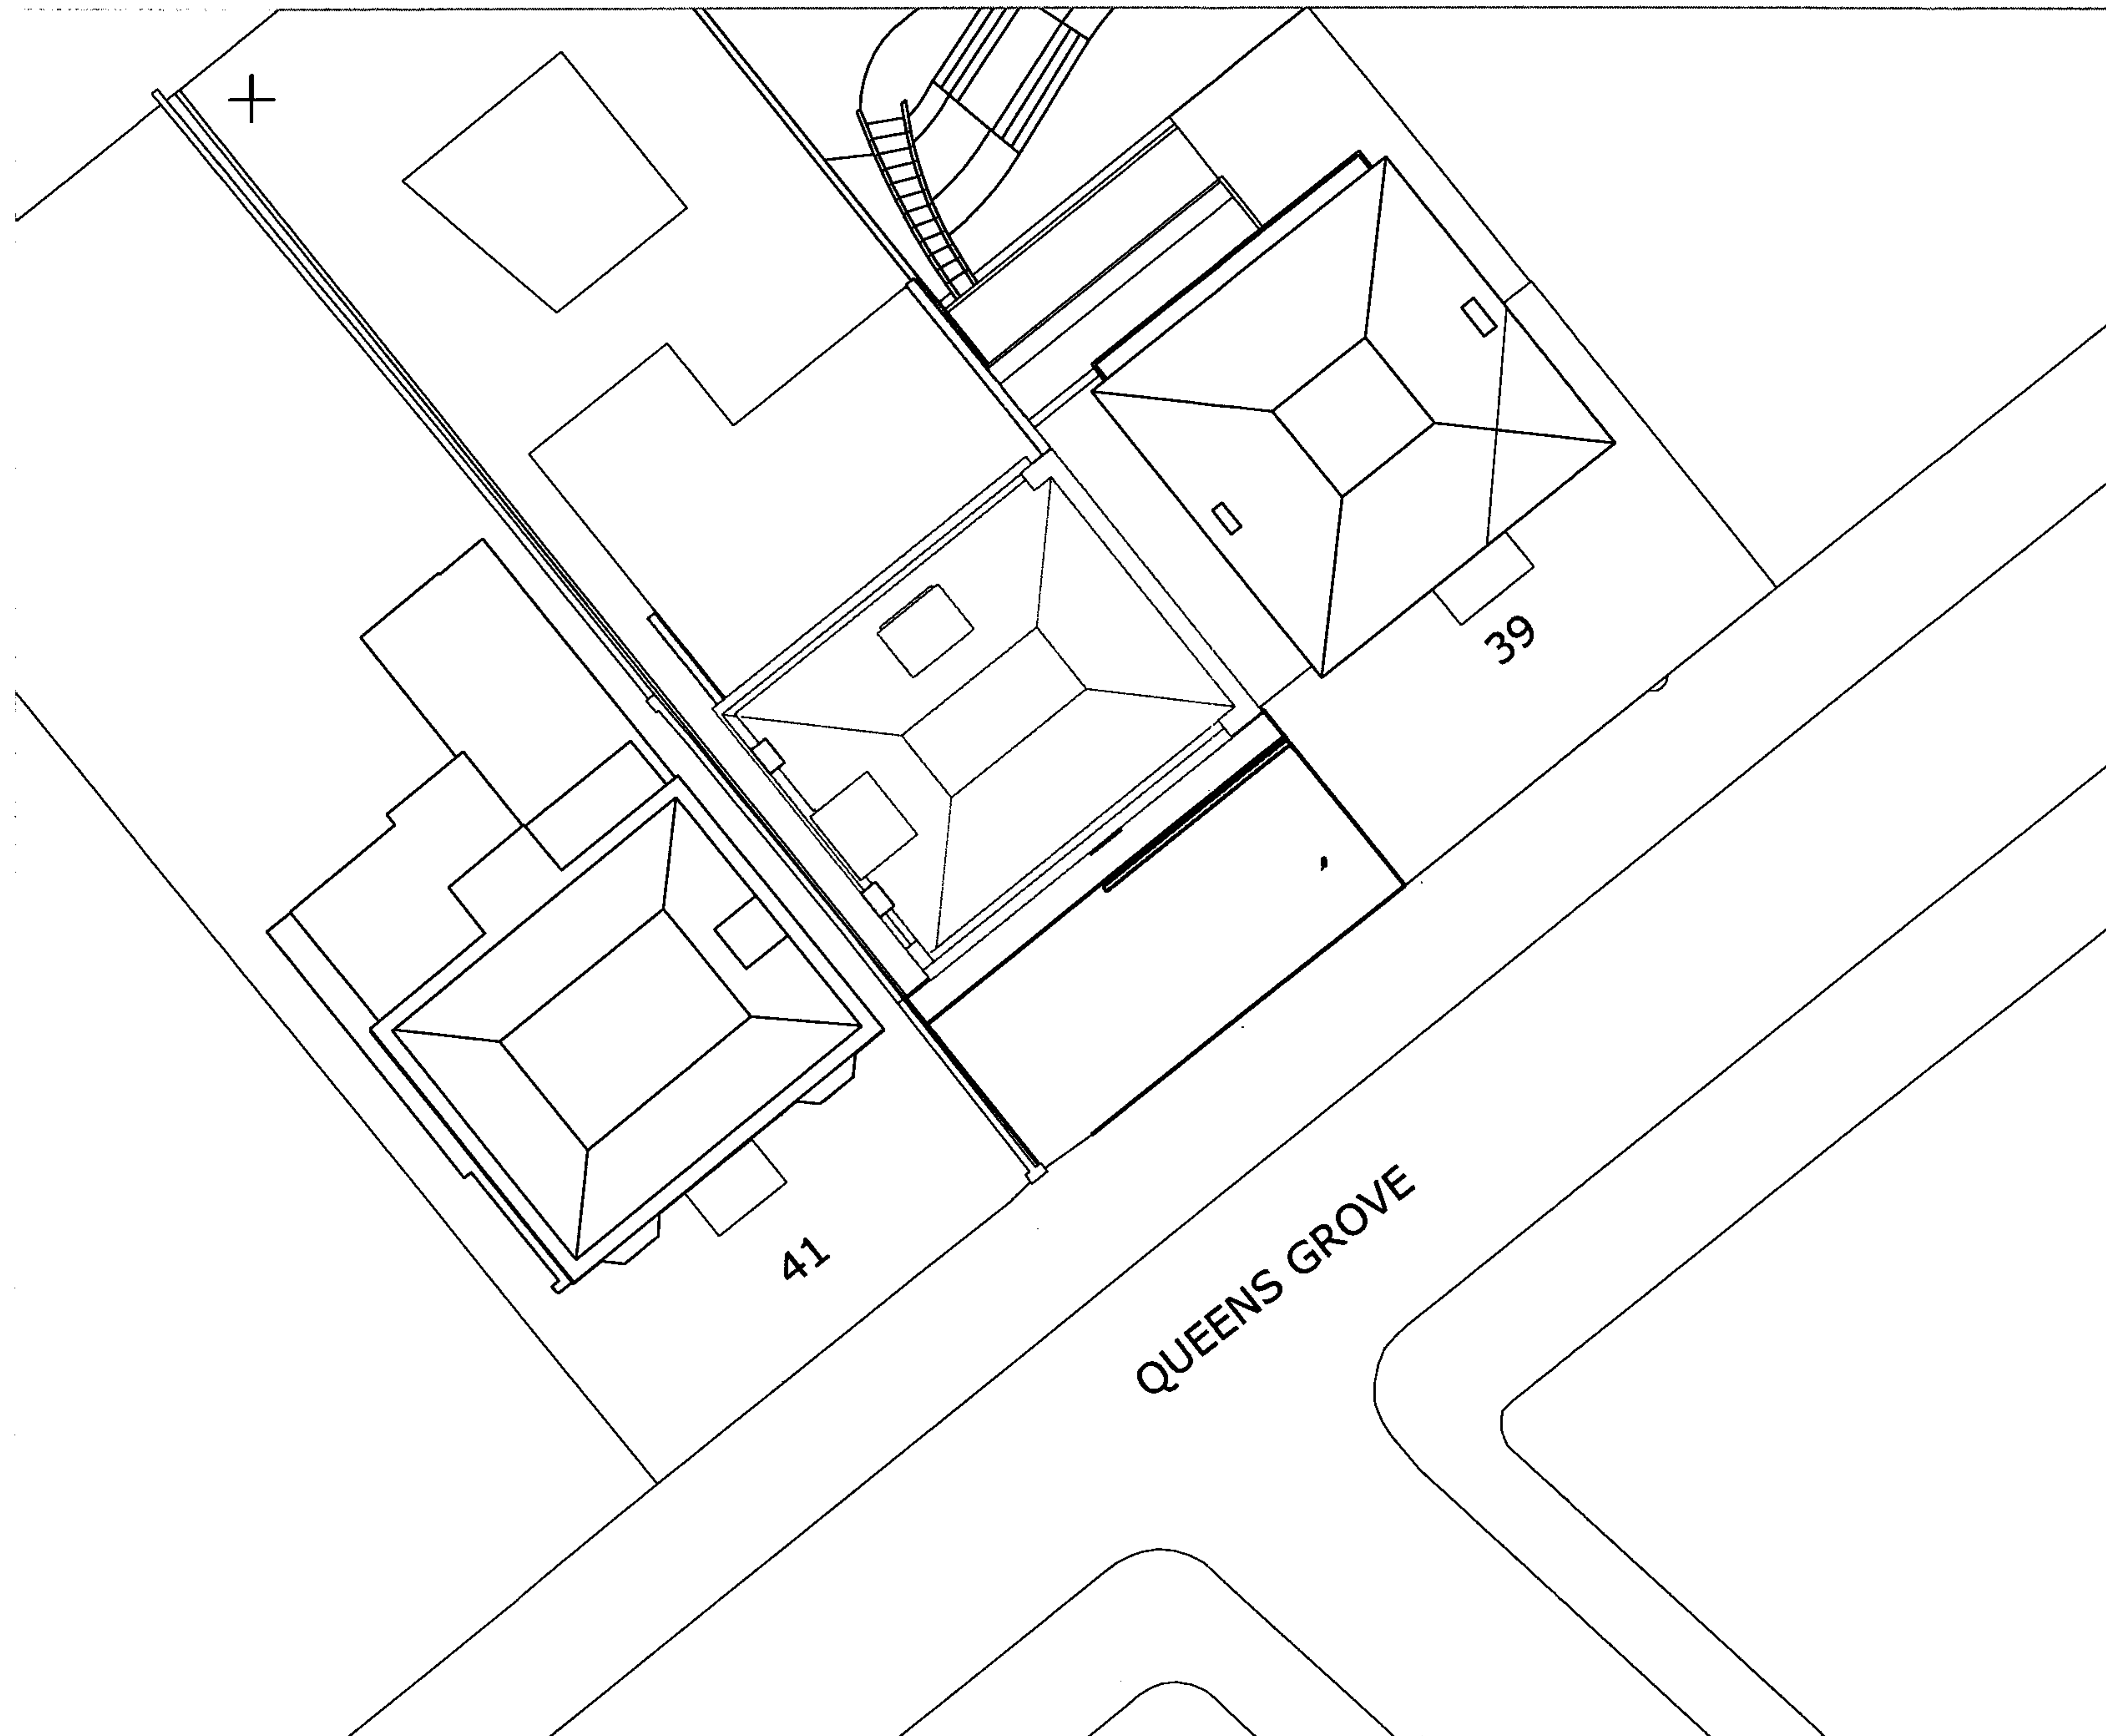

Sources of Information
E.L.S. Land Consultants
Partial Site Survey
R079Elevs.dwg, R079SITErevA.dwg

ERIC PARRY ARCHITECTS
Proposal Received 18/10/07
EPA_QGR_series
3d model QGR_3D_Solar_studies_no trees.dwg

WOLFF ARCHITECTS
Existing & Proposed Drawings For 41 Queens Grove



No.	Description	Date
-----	-------------	------

40 QUEENS GROVE
LONDON

SITE PLAN
EXISTING BUILDINGS

Scale	Date
1:200	JAN 2008
Drawn	Checked
CI	-
Drawn	Rev
3054/PL/01	4



The Wh
Unit 10
2007
ma
www

ERIC PARRY ARCHITECTS
Proposal Received 18/10/07
EPA_QGR_series
3d model QGR_3D_Solar_studies_no trees.dwg

ALL HEIGHTS IN MM AOD

Description:

**40 QUEENS GROVE
LONDON**

3D VIEW
EXISTING BUILDINGS

Sca	Date
NTS	JAN 2008
CI	-
3054/PL/02	4
	-

gja

The White House
tells us that the
Obama administration
will not be a
"change agent."

mailto:usa@usa.gov
www.usa.gov

Source: E.L.S. Land Consultants
 E.L.S. Land Consultants
 Partial Site Survey
 R079ELEV5.dwg, R079SITErevA.dwg

ERIC PARRY ARCHITECTS
 Proposal Received 18/10/07
 EPA_QGR_series
 3d model QGR_3D_Solar_studies_no trees.dwg

WOLFF ARCHITECTS
 Existing & Proposed Drawings For 41 Queens Grove

Key
 ALL HEIGHTS IN MM AOD

Rev Description Date


Project
 40 QUEENS GROVE
 LONDON


Title
 3D VIEW
 EXISTING BUILDINGS

Scale	Date
NTS	JAN 2008
Drawn	by Wolf
CI	-
Drawing No	Rev No
3054/PL/03	4

gja

The Wolf Group
 Building Services
 London W1 4 0
 t 020 7 421 200
 f 020 7 421 201
 mail@wolfgroup.co.uk
 www.wolfgroup.co.uk

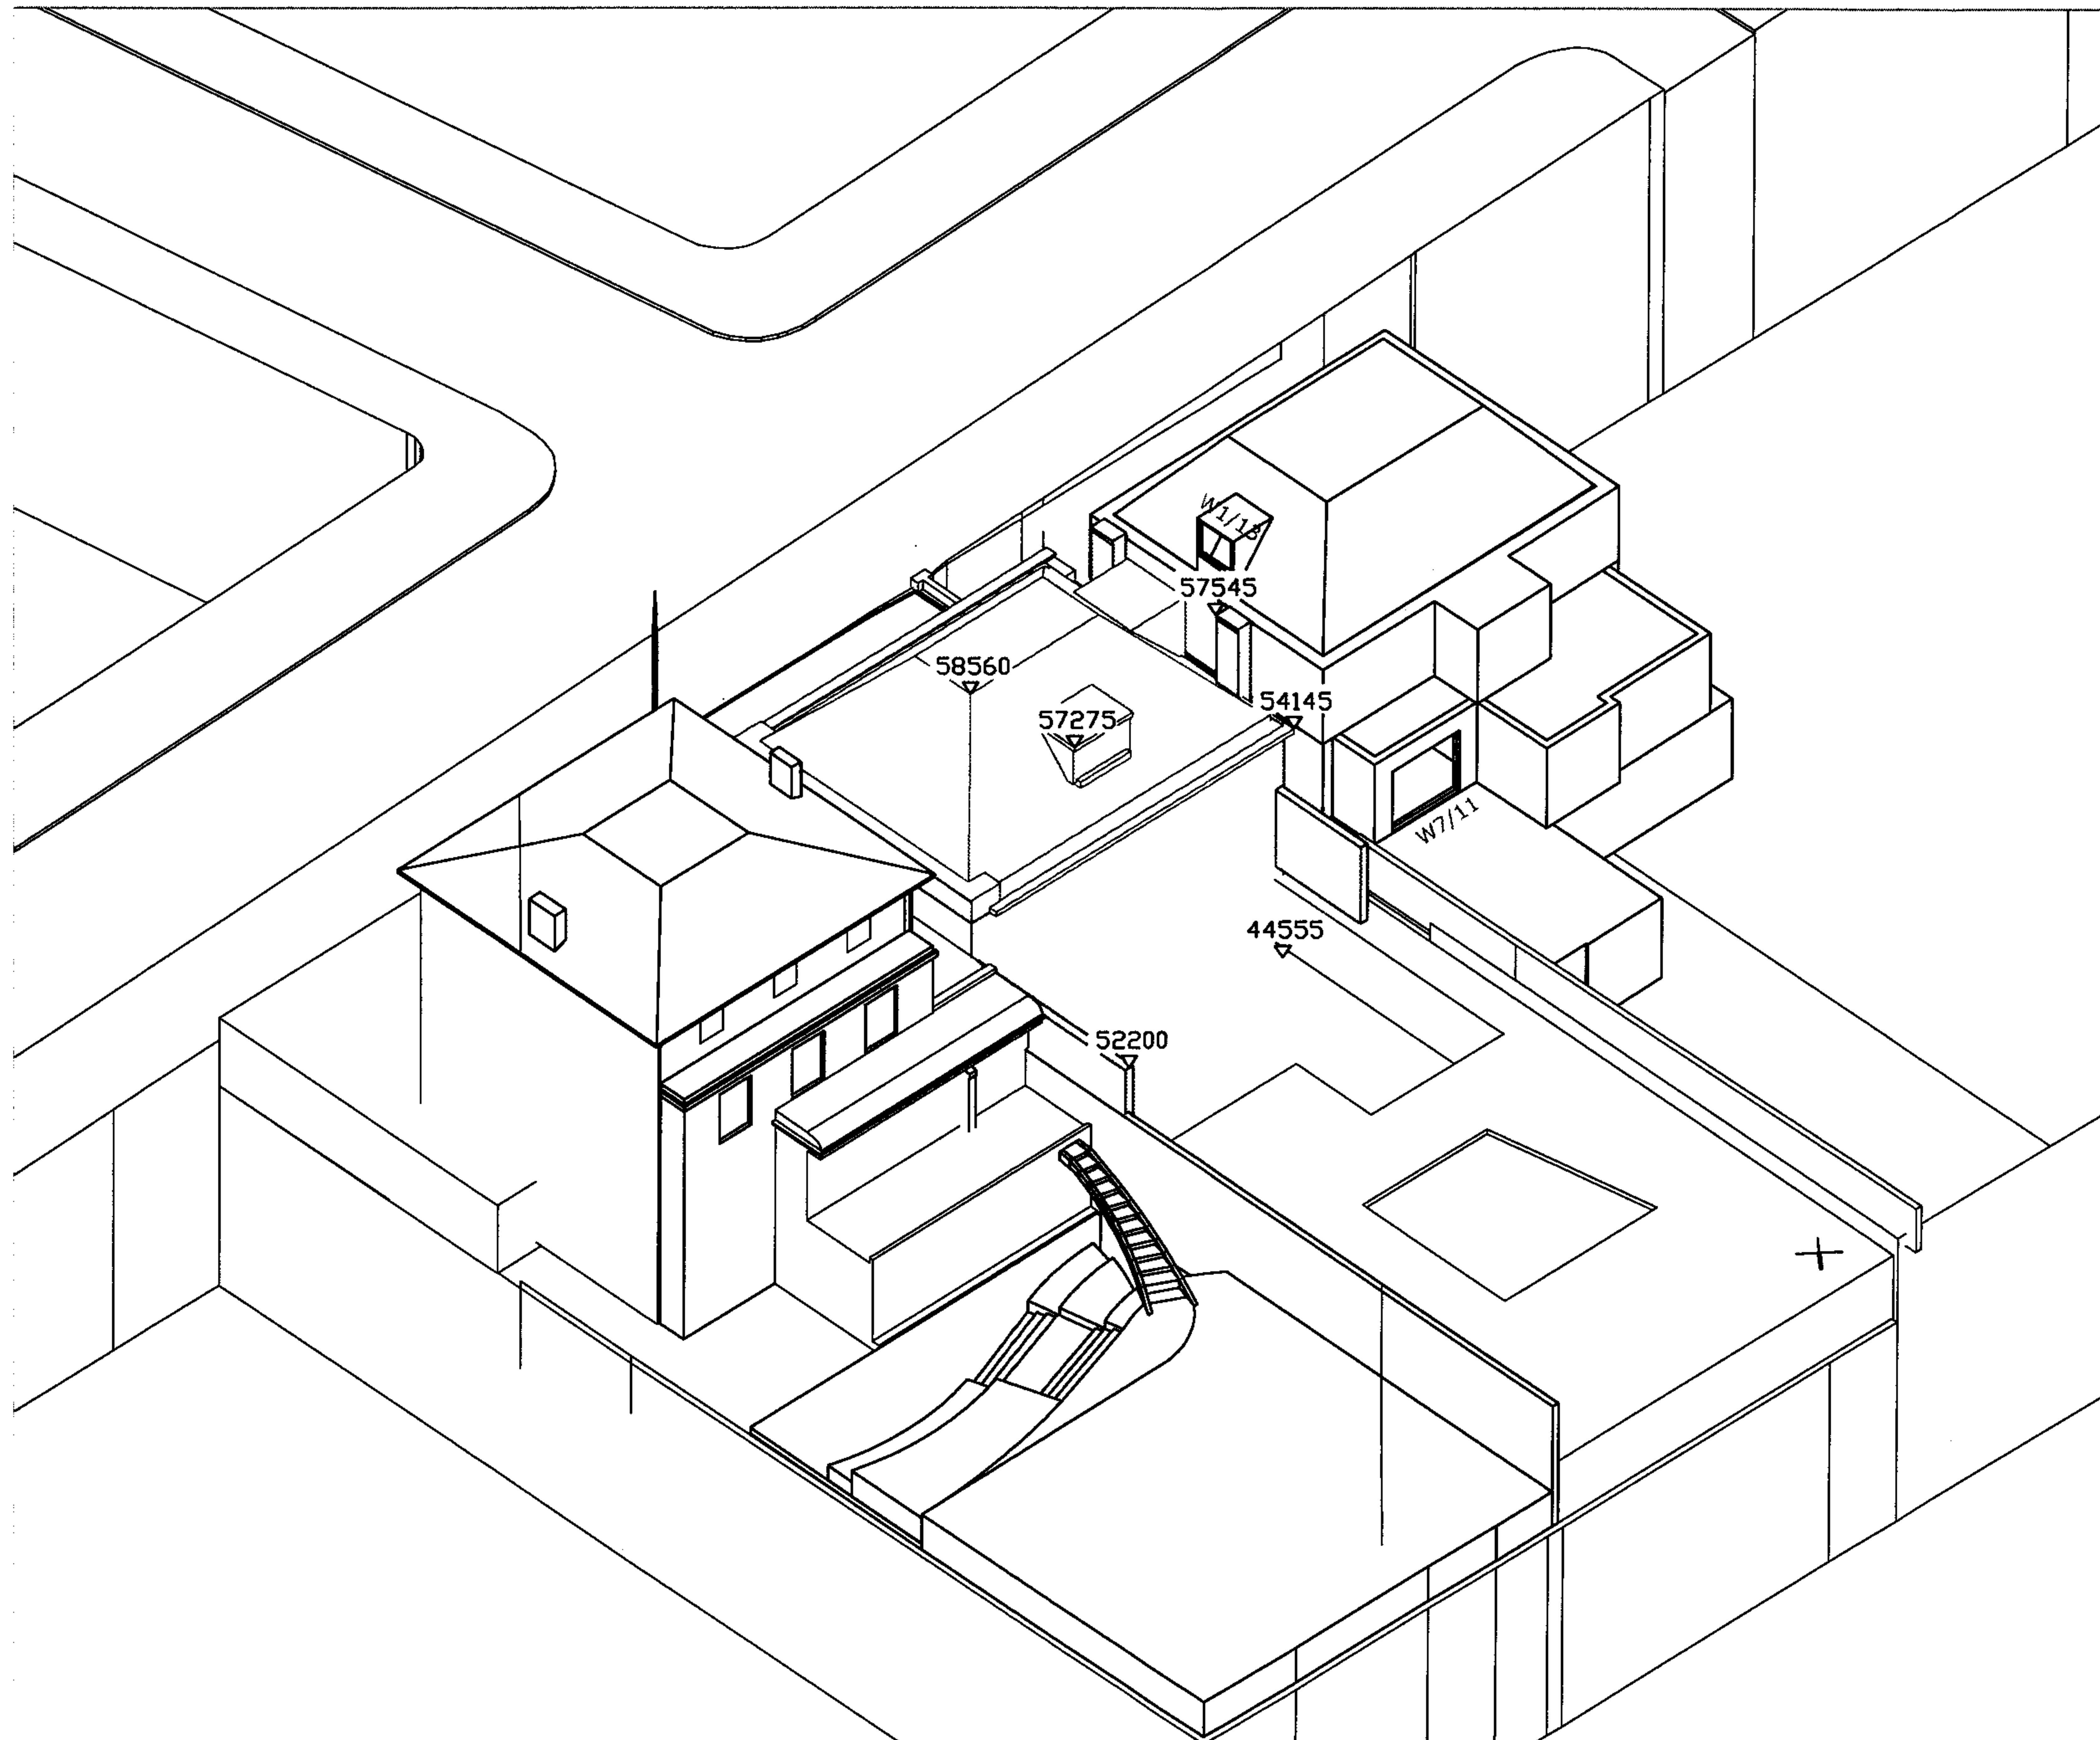

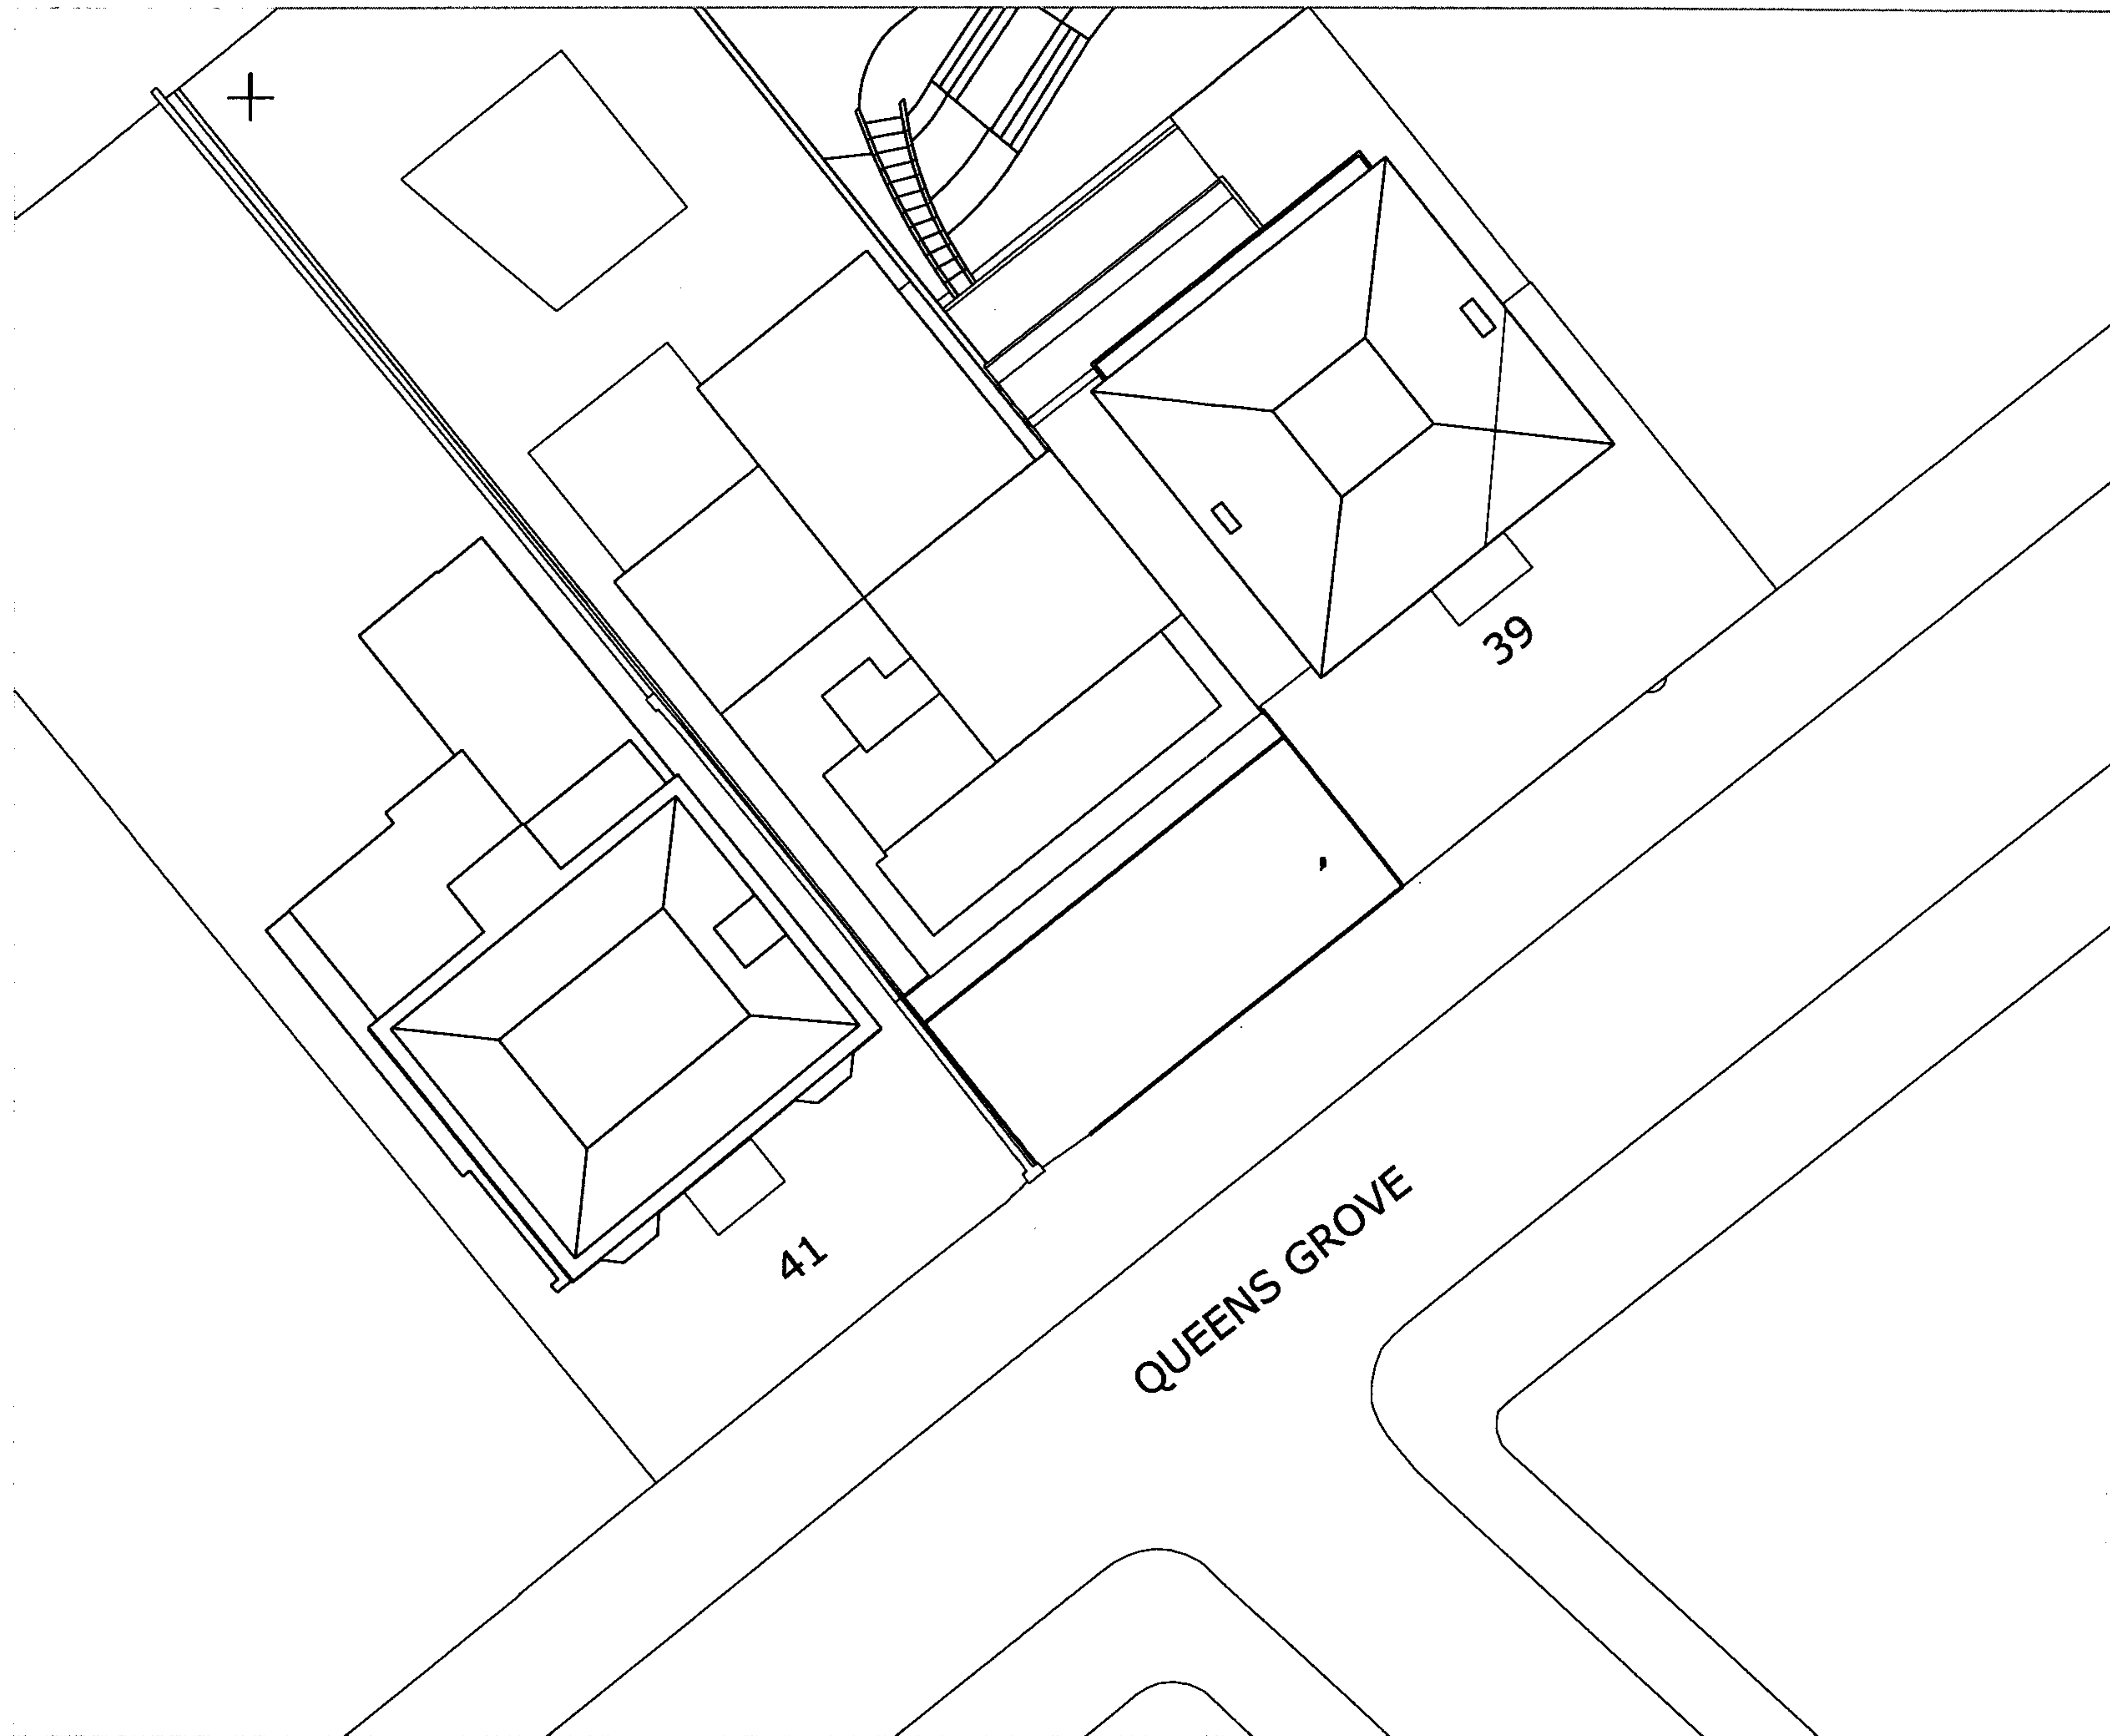

Source of Information
E.L.S. Land Consultants
Partial Site Survey
R079ELEV5.dwg, R079SITErevA.dwg

ERIC PARRY ARCHITECTS
Proposal Received 18/10/07
EPA_QGR_series
3d model QGR_3D_Solar_studies_no trees.dwg

WOLFF ARCHITECTS
Existing & Proposed Drawings For 41 Queens Grove



Rev	Description	Date
-----	-------------	------

Project
**40 QUEENS GROVE
LONDON**

Title
**SITE PLAN
PROPOSED DEVELOPMENT**

Scale	Date
1:200	JAN 2008
Drawn	Checked
CJ	-
Drawn No.	Revised
3054/PL/04	4




The Whillocks Group
London
020 7461 1111
www.whillocks.co.uk

Sources of Information
 E.L.S. Land Consultants
 Partial Site Survey
 R079ELEV5.dwg, R079SITErevA.dwg

ERIC PARRY ARCHITECTS
 Proposal Received 18/10/07
 EPA_QGR_series
 3d model QGR_3D_Solar_studies_no trees.dwg

WOLFF ARCHITECTS
 Existing & Proposed Drawings For 41 Queens Grove

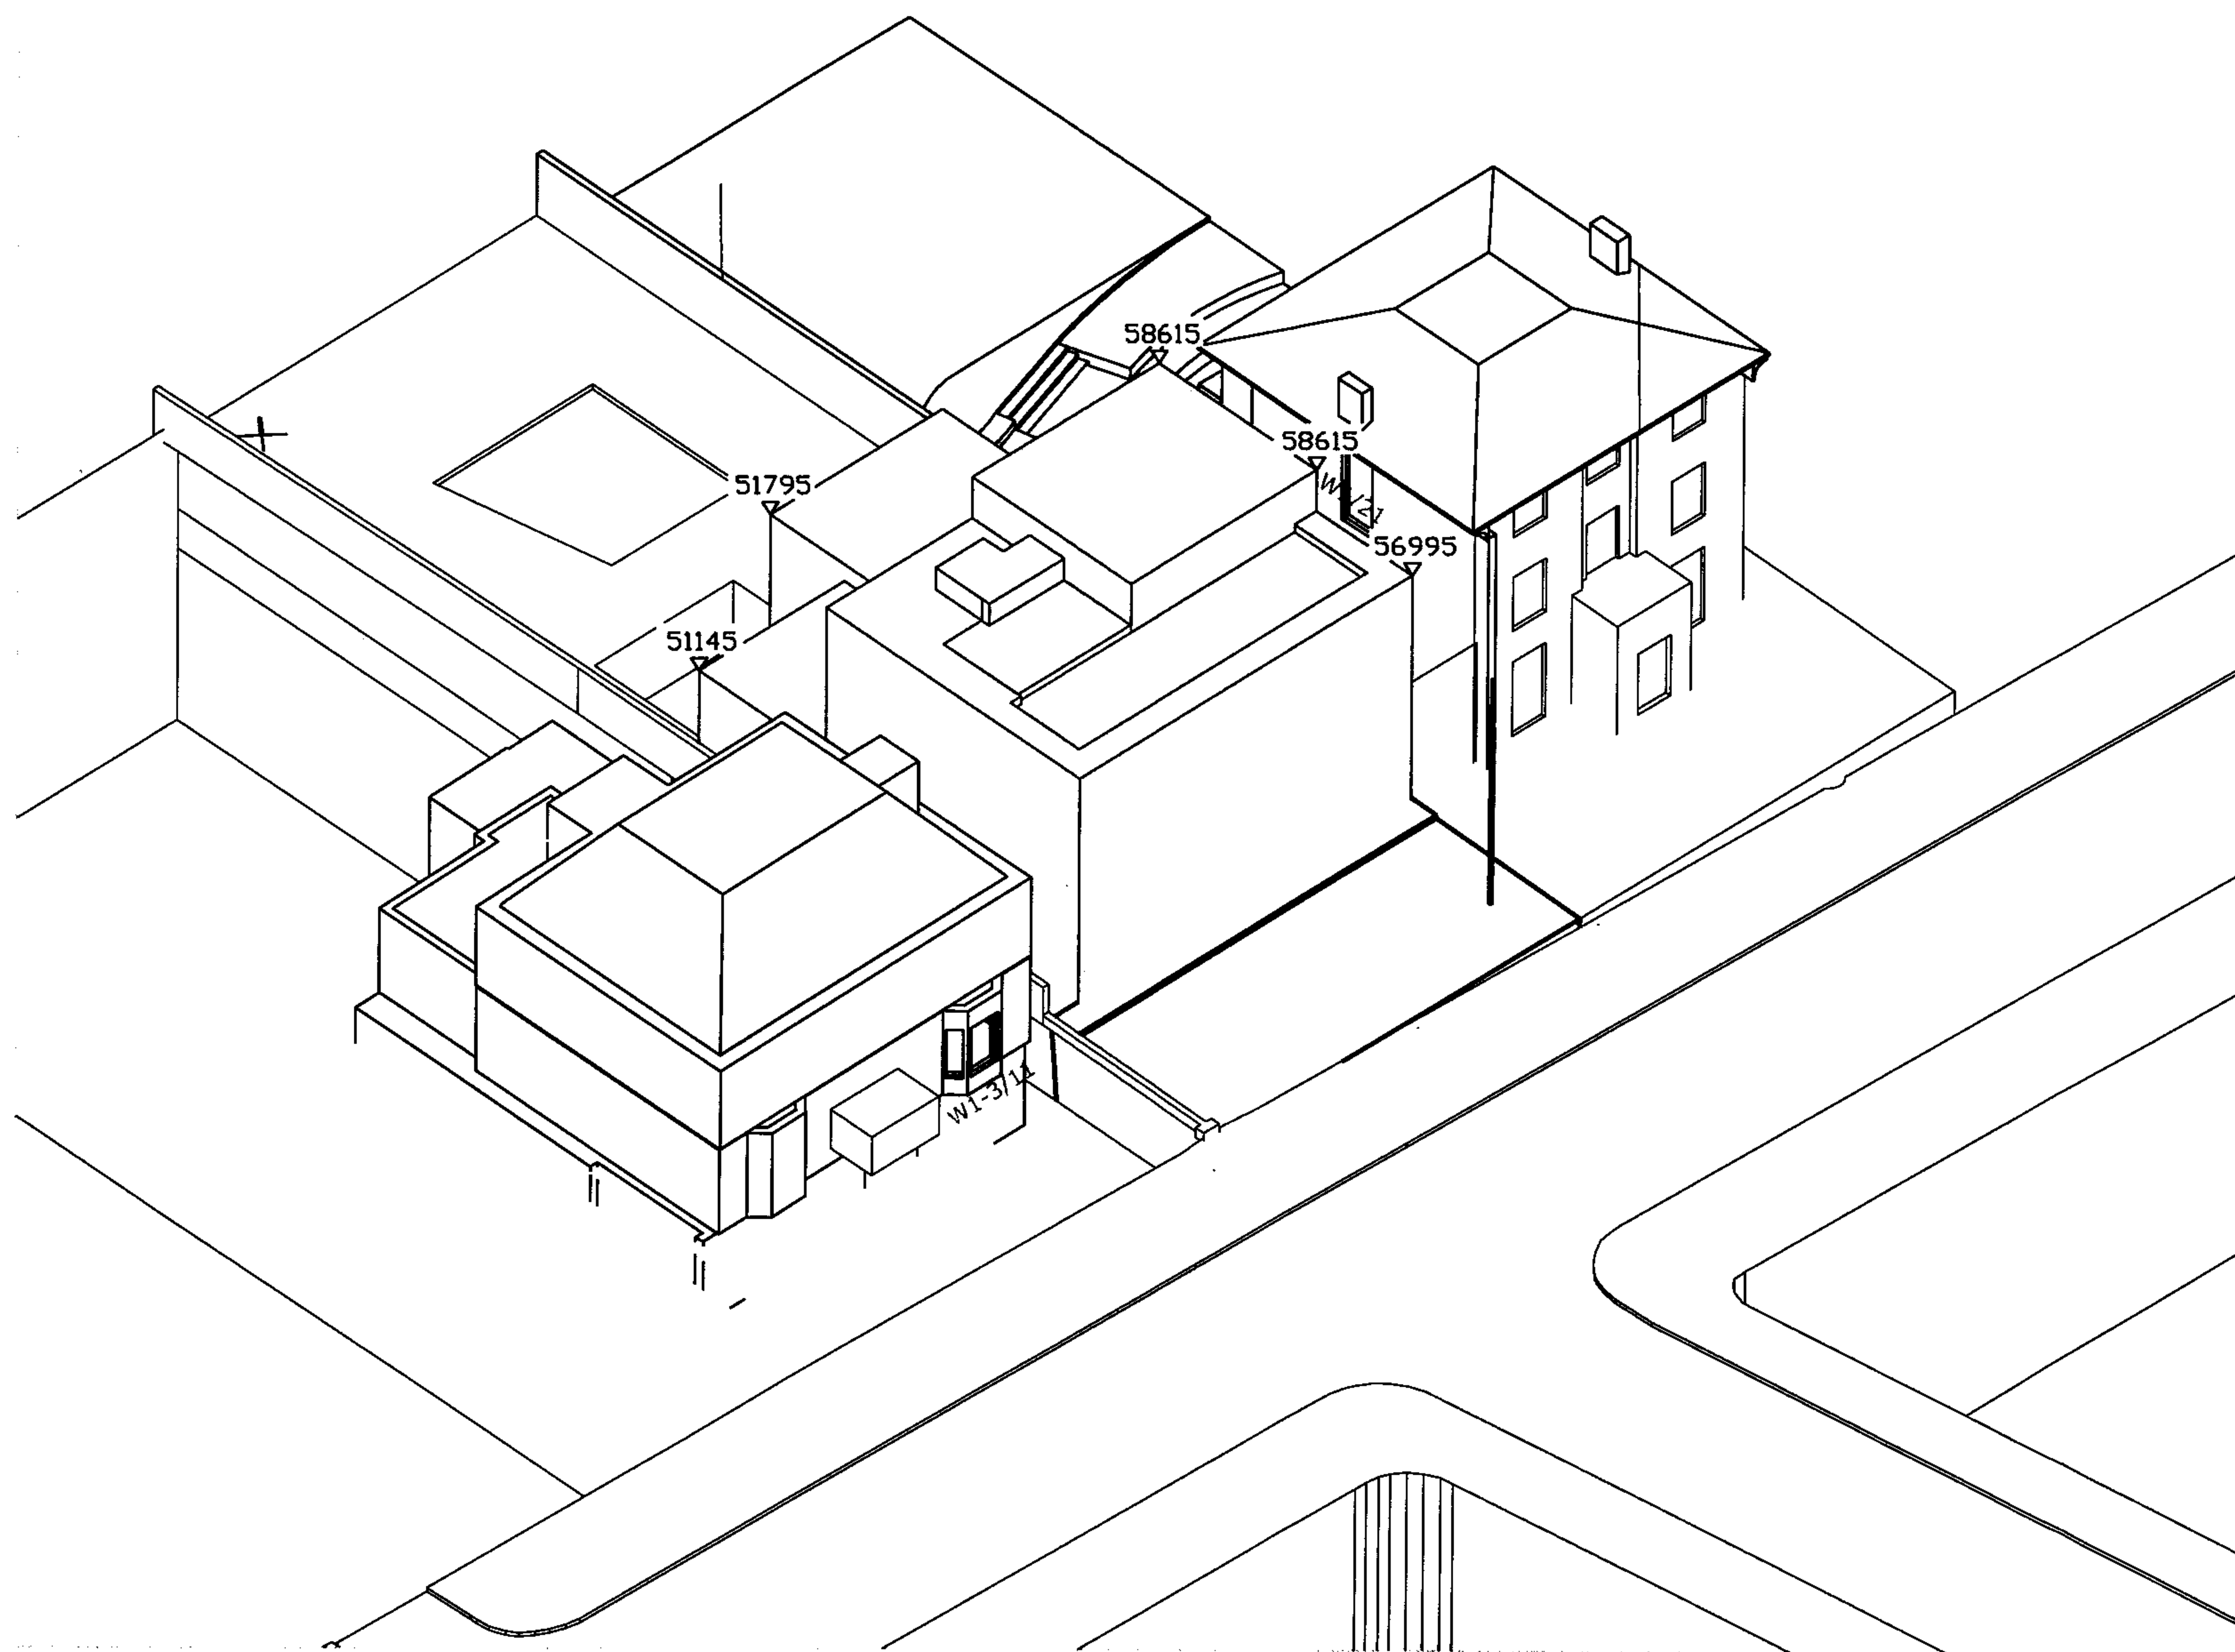

Key
 ALL HEIGHTS IN MM AOD

Item Description

40 QUEENS GROVE
 LONDON

3D VIEW
 PROPOSED DEVELOPMENT

Scale	Date
NTS	JAN 2008
Revised	By
CJ	-
Drawing No	Revised
3054/PL/05 4	-

gja

The W...
 B...
 F...
 WWW...

SOURCE OF INFORMATION
E.L.S. Land Consultants
Partial Site Survey
R079ELEVS.dwg, R079SITErevA.dwg

ERIC PARRY ARCHITECTS
Proposal Received 18/10/07
EPA_QGR_series
3d model QGR_3D_Solar_studies_no trees.dwg

WOLFF ARCHITECTS
Existing & Proposed Drawings For 41 Queens Grove

ALL HEIGHTS IN MM AOD

Describe _____

Project
40 QUEENS GROVE
LONDON

**3D VIEW
PROPOSED DEVELOPMENT**

Serial	Date
NTS	JAN 2008
Drawn	Checked
CI	-
Drawn by	Checked by
3054/PL/06 4	-


gja

The Web site
www.fishbase.org
to find out more
about the
fish. It
is
a
great
place to
find out
more about
the fish.


Source: E.L.S. Land Consultants
 E.L.S. Land Consultants
 Partial Site Survey
 R079ELEV5.dwg, R079SITErevA.dwg

ERIC PARRY ARCHITECTS
 Proposal Received 18/10/07
 EPA_QGR_series
 3d model QGR_3D_Solar_studies_no trees.dwg

WOLFF ARCHITECTS
 Exsting & Proposed Drawings For 41 Queens Grove

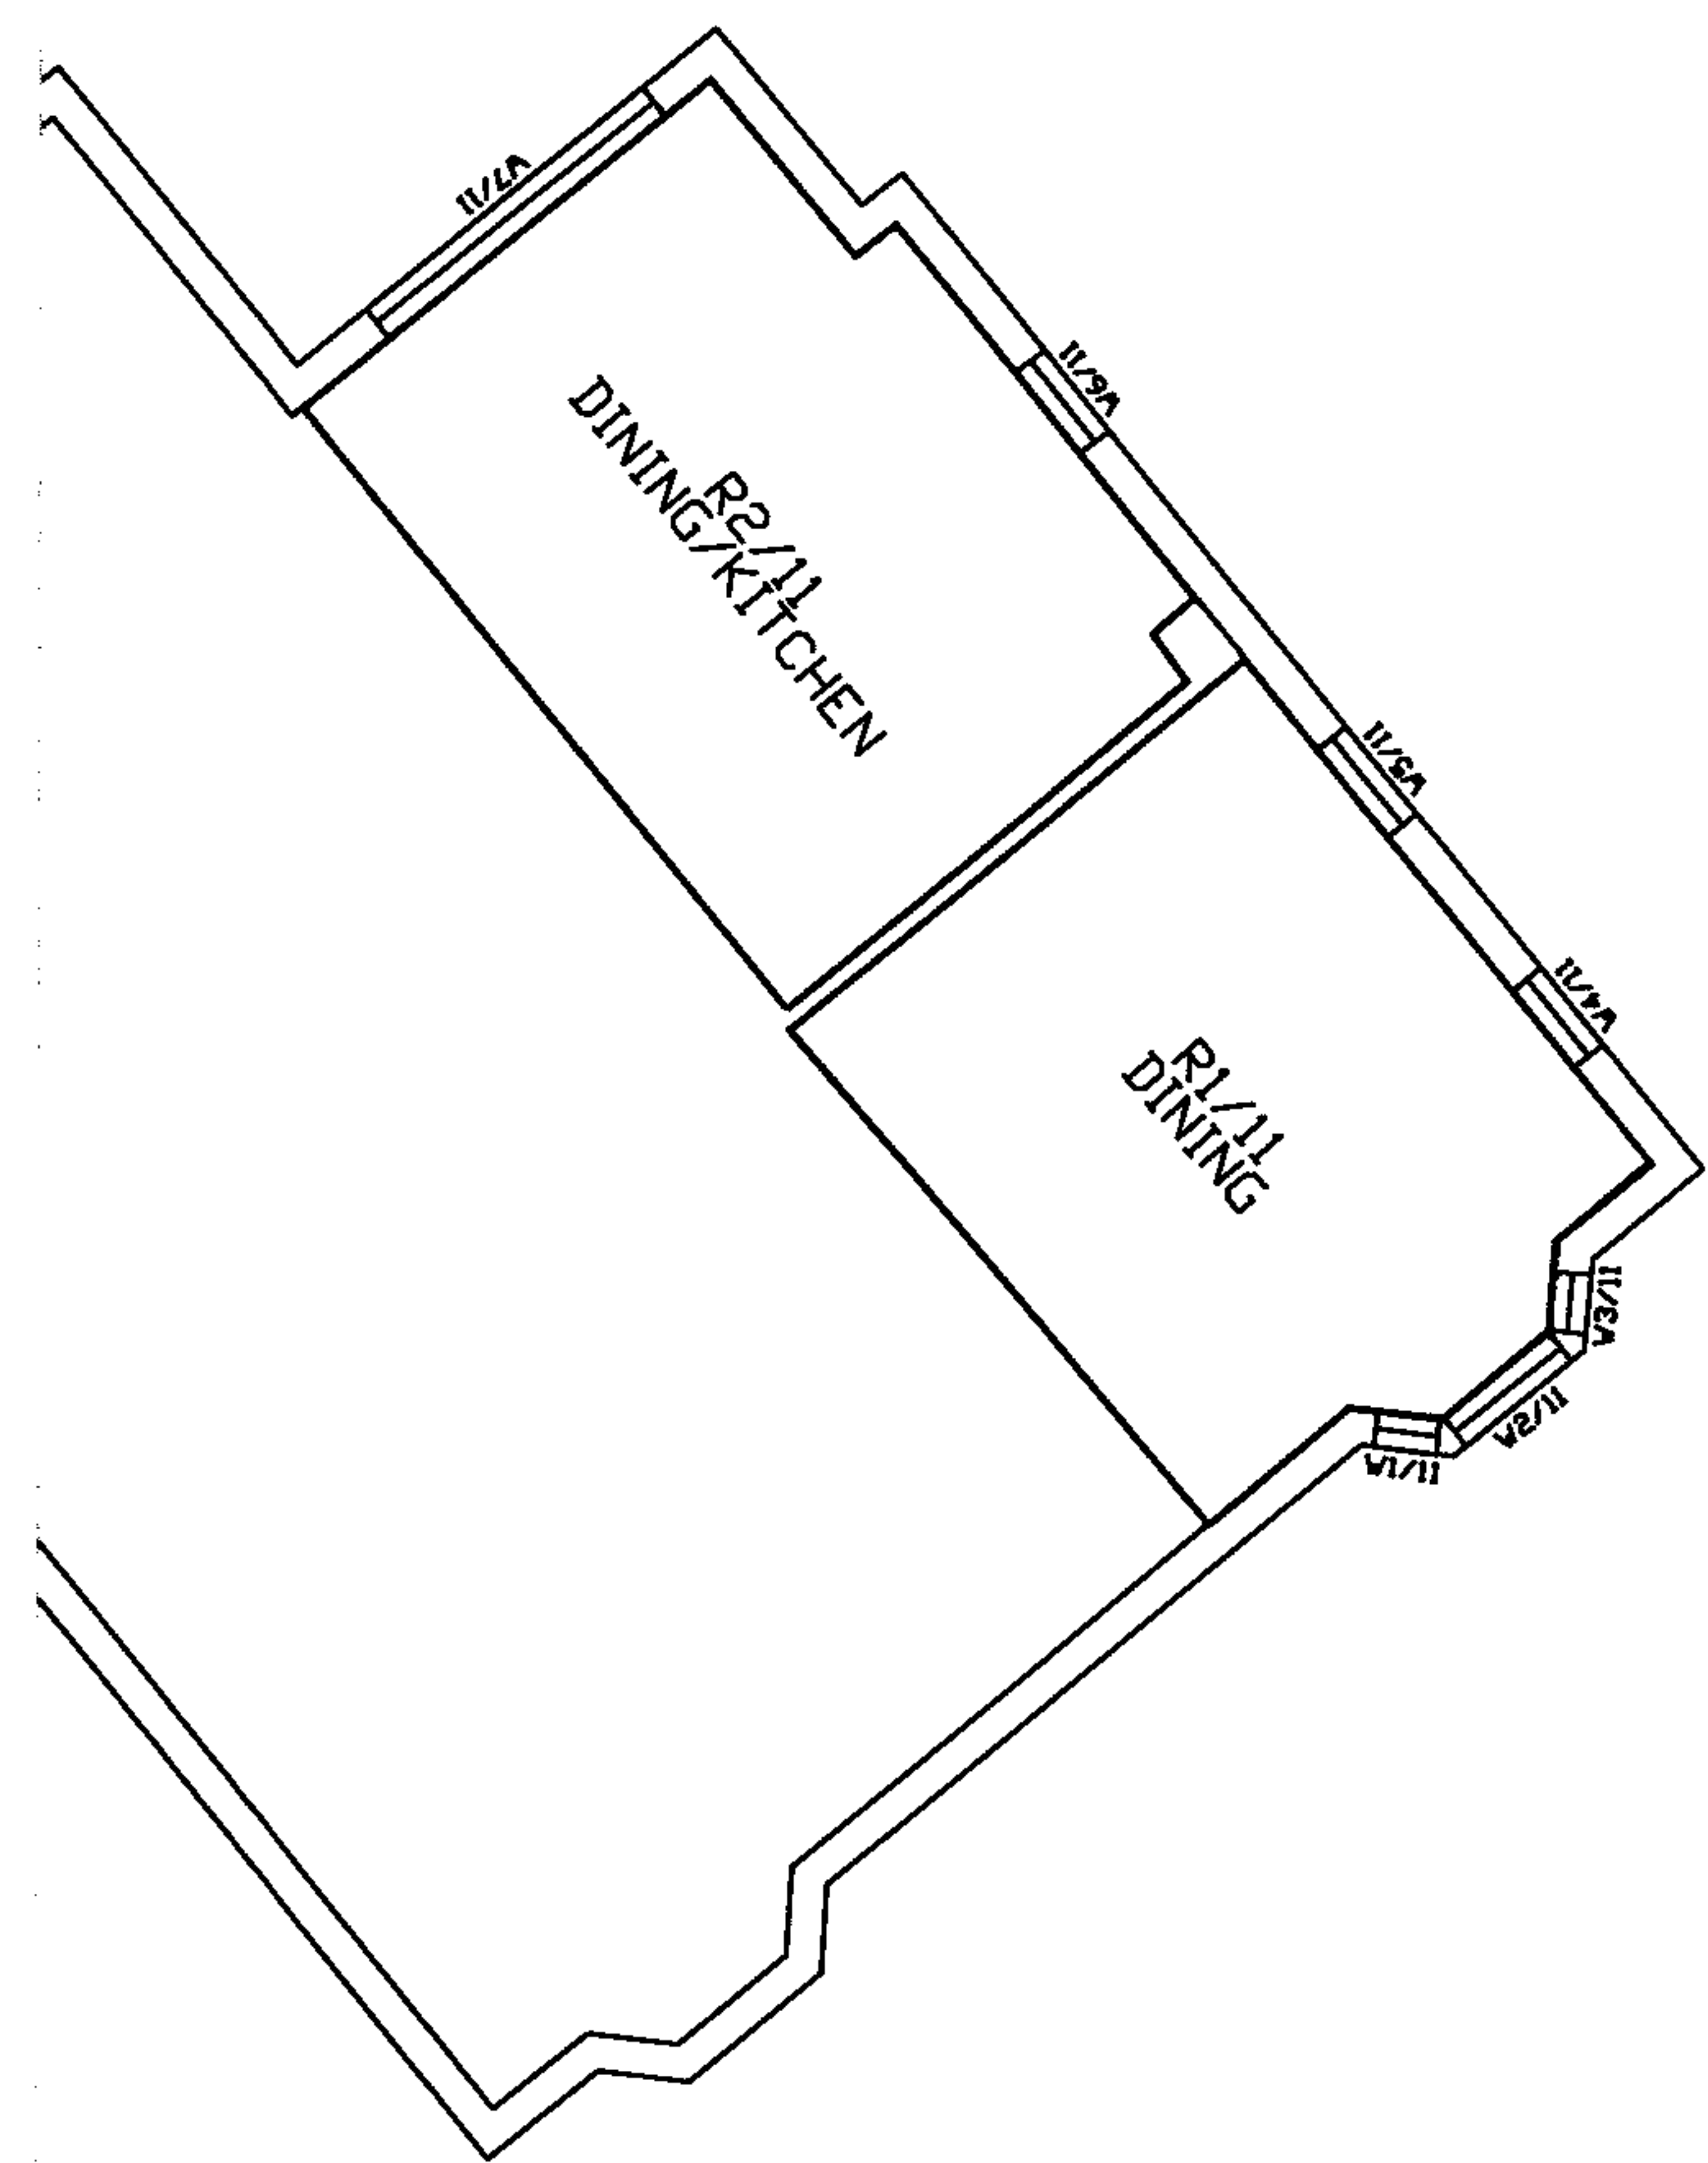

GROUND FLOOR

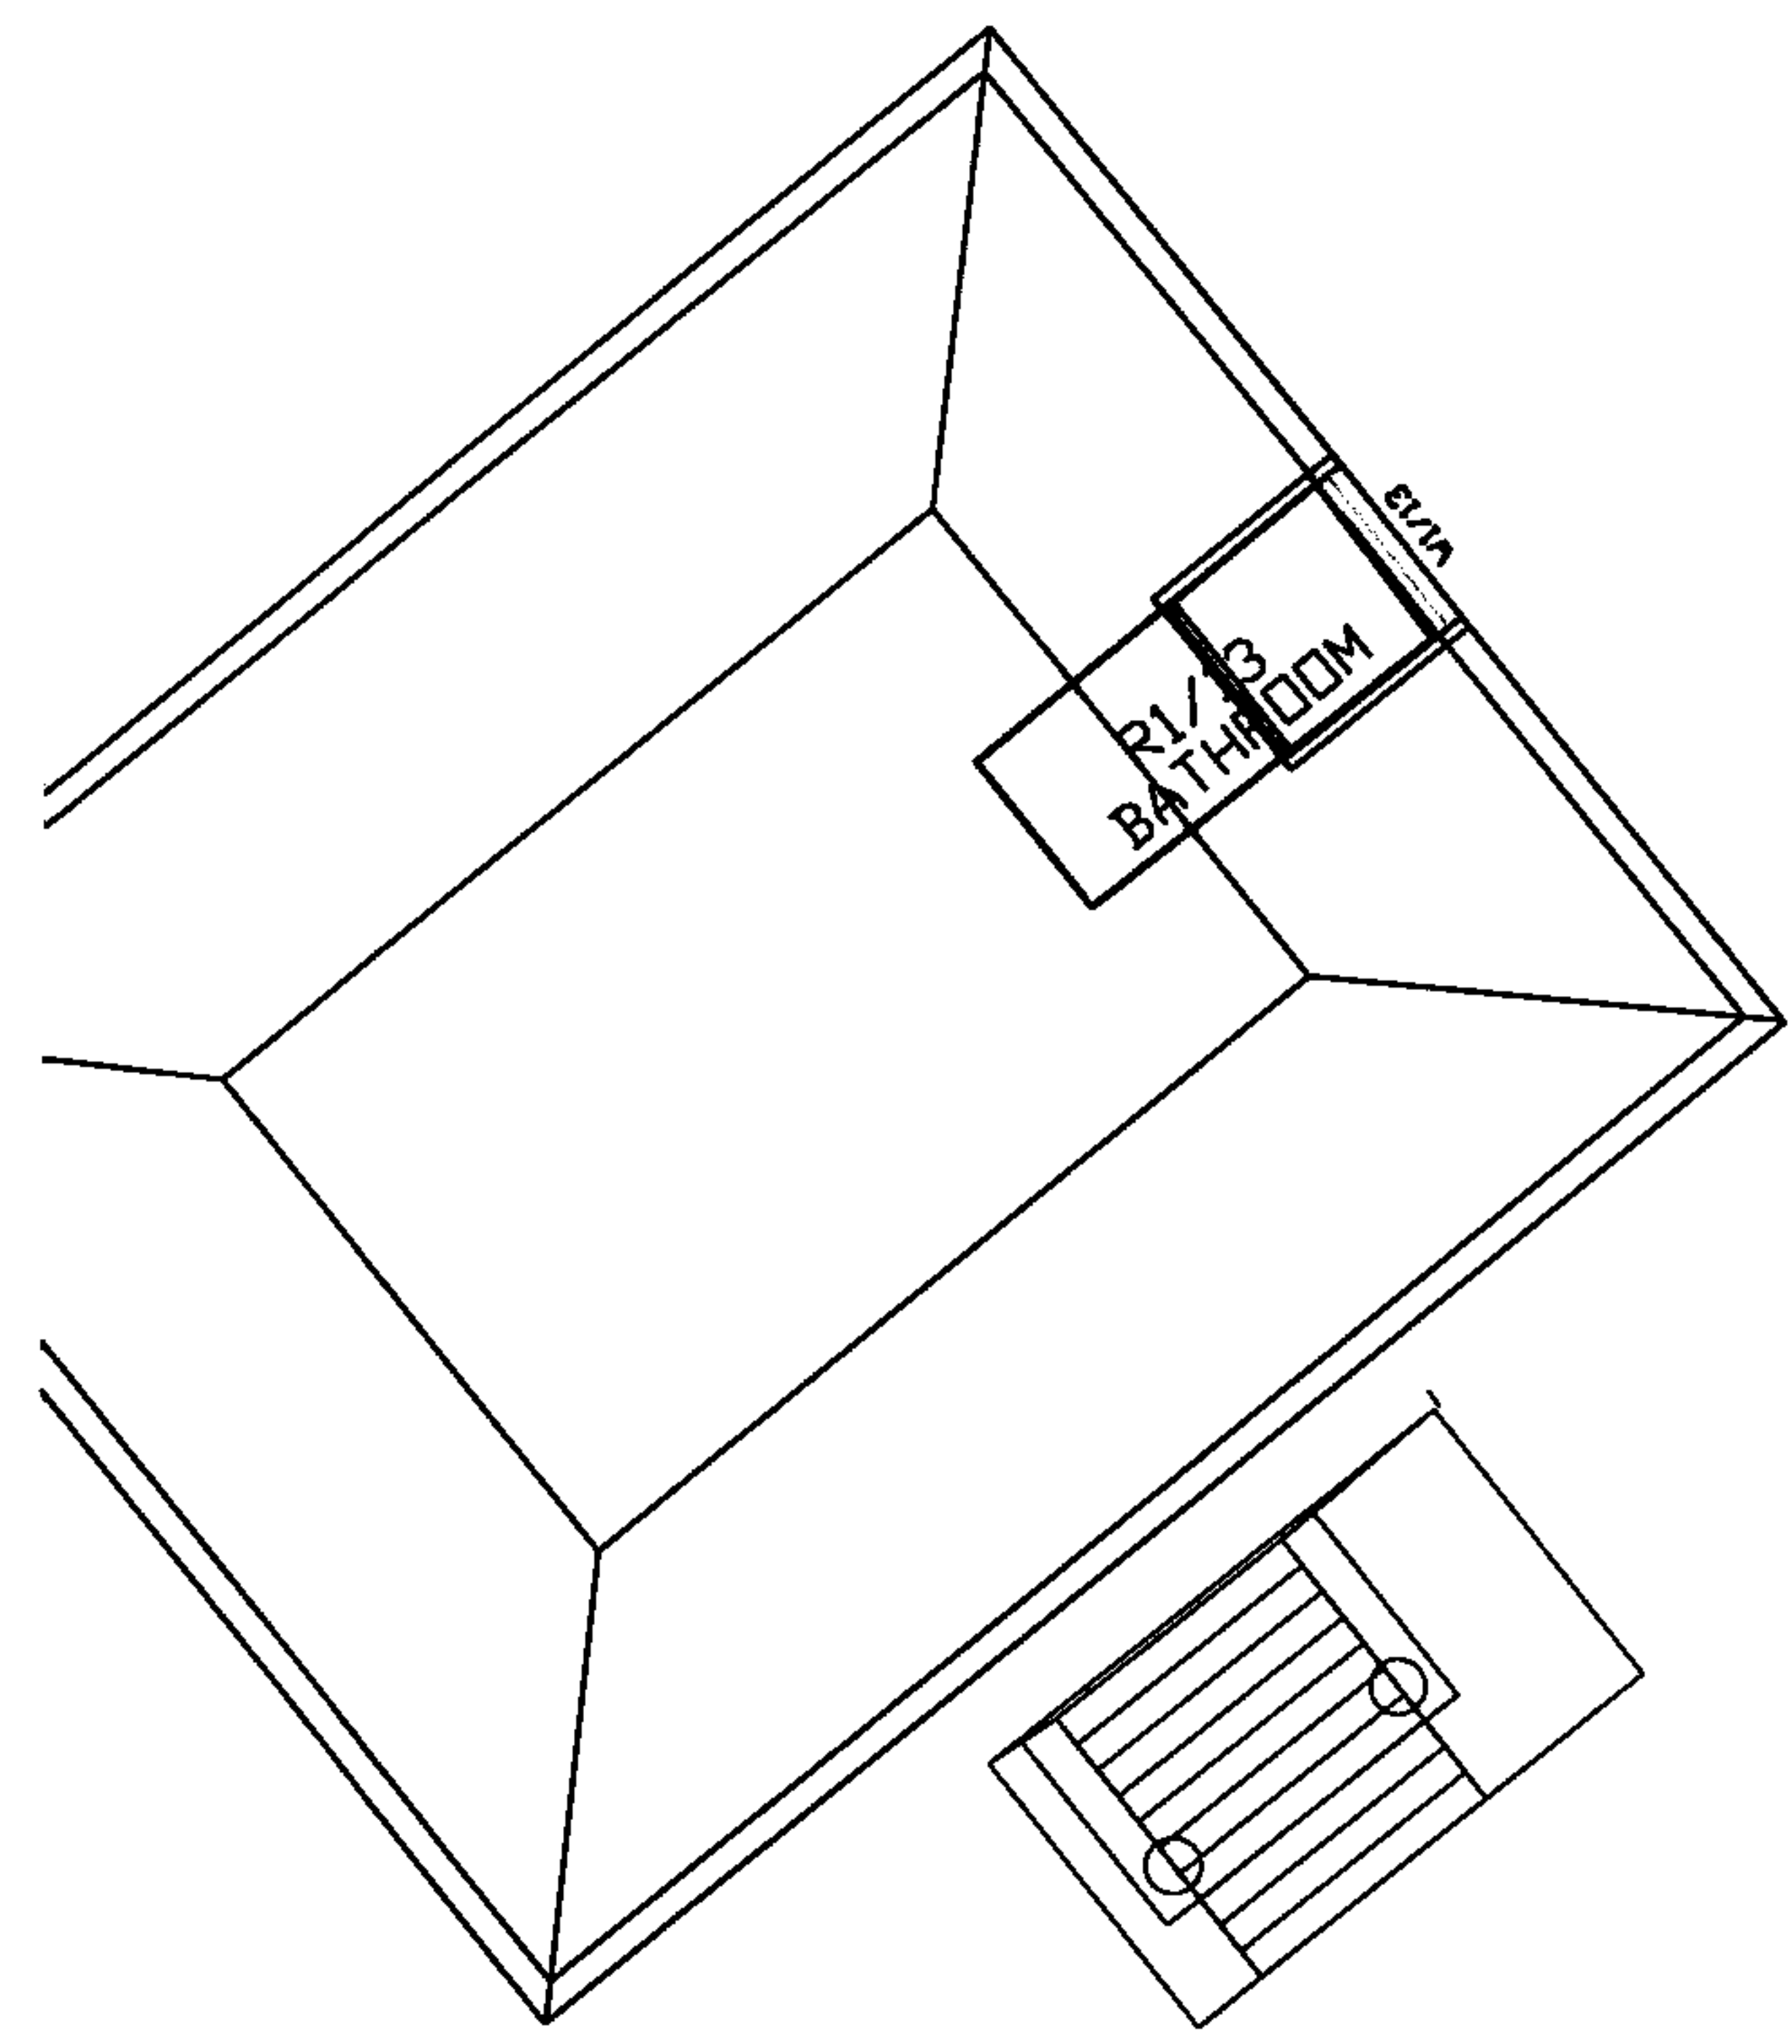

SECOND FLOOR

Rev	Description
-----	-------------

40 QUEENS GROVE
 LONDON

41 Queens Grove - Proposed
 Floor Plans

Scale	Date
1:100	JAN 2008
Drawn By	Revision
CJ	-
3054/PL/07	4