

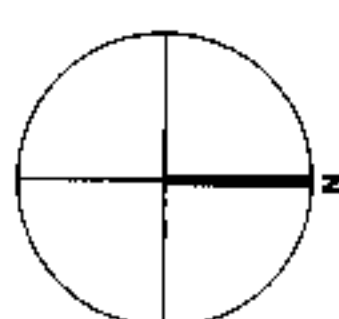


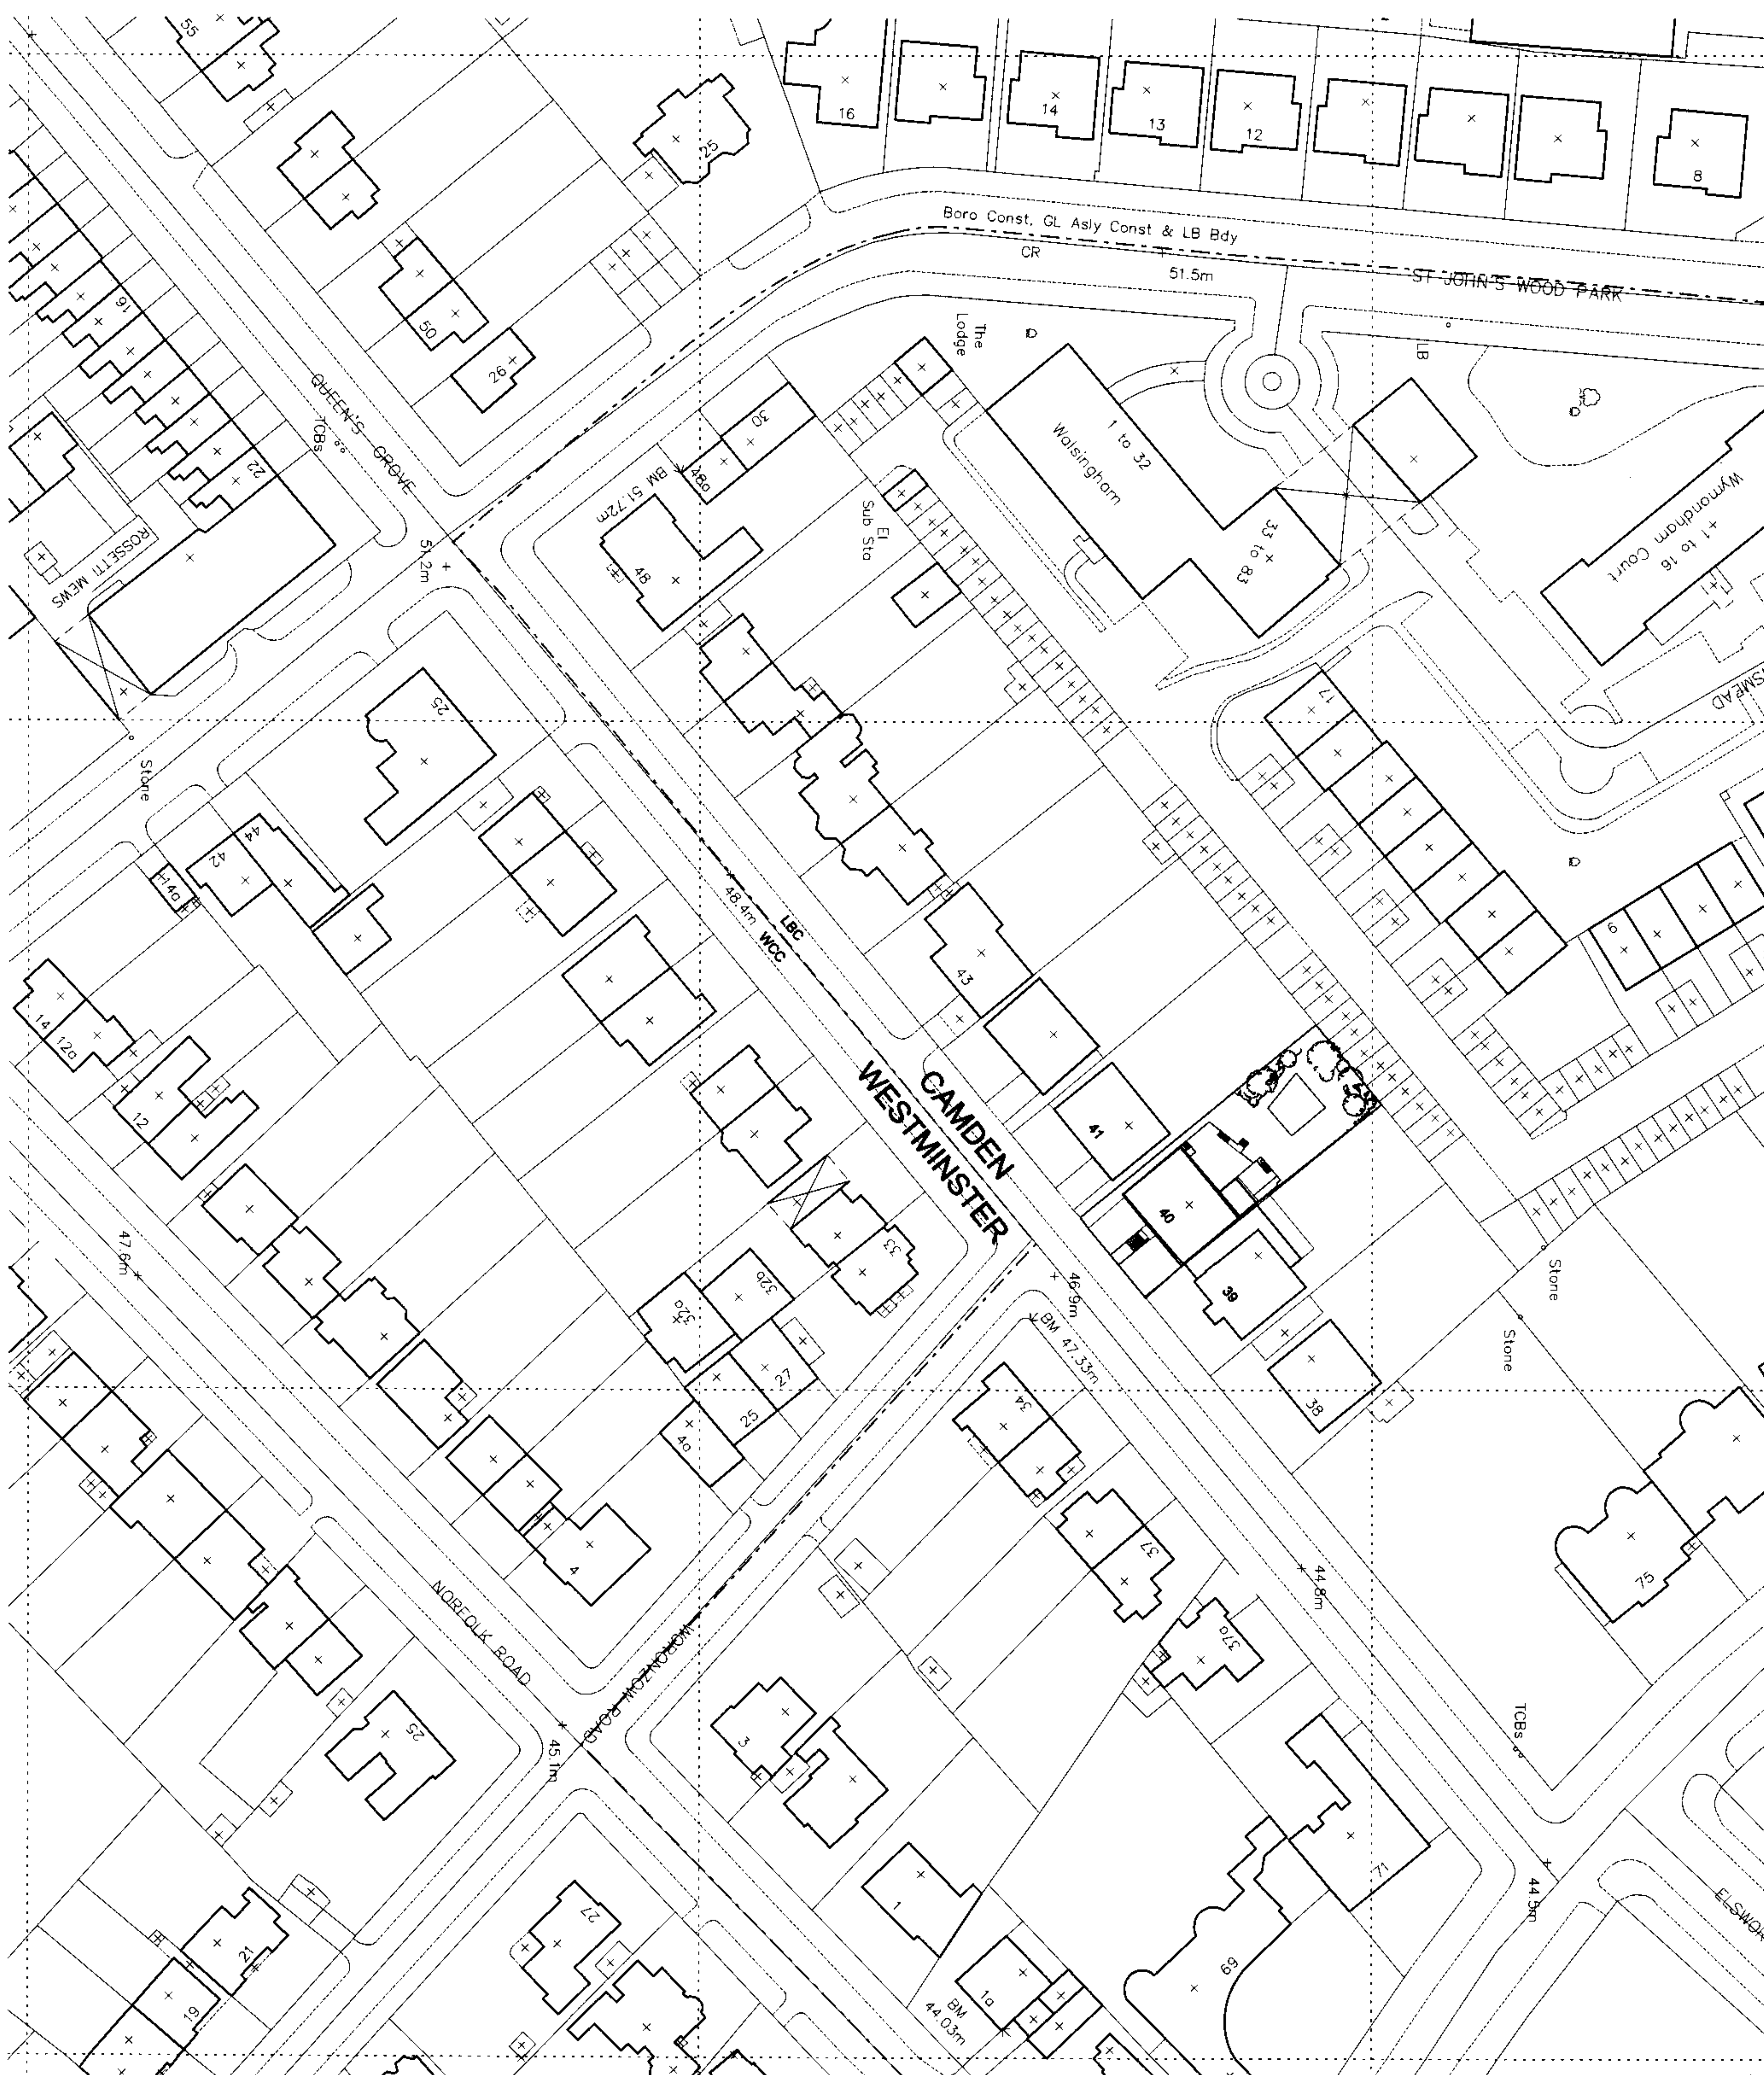

PLANNING


Rev	Description	Date	By	client	scale	drawn by
				Queen's Grove Residents	1:1000	ZF
				project	date	checked by
				40 Queen's Grove, NW8	October 2007	RK
				drawing title	drawing no	rev
				Existing Site Plan	EPA QGR 00 080	P0

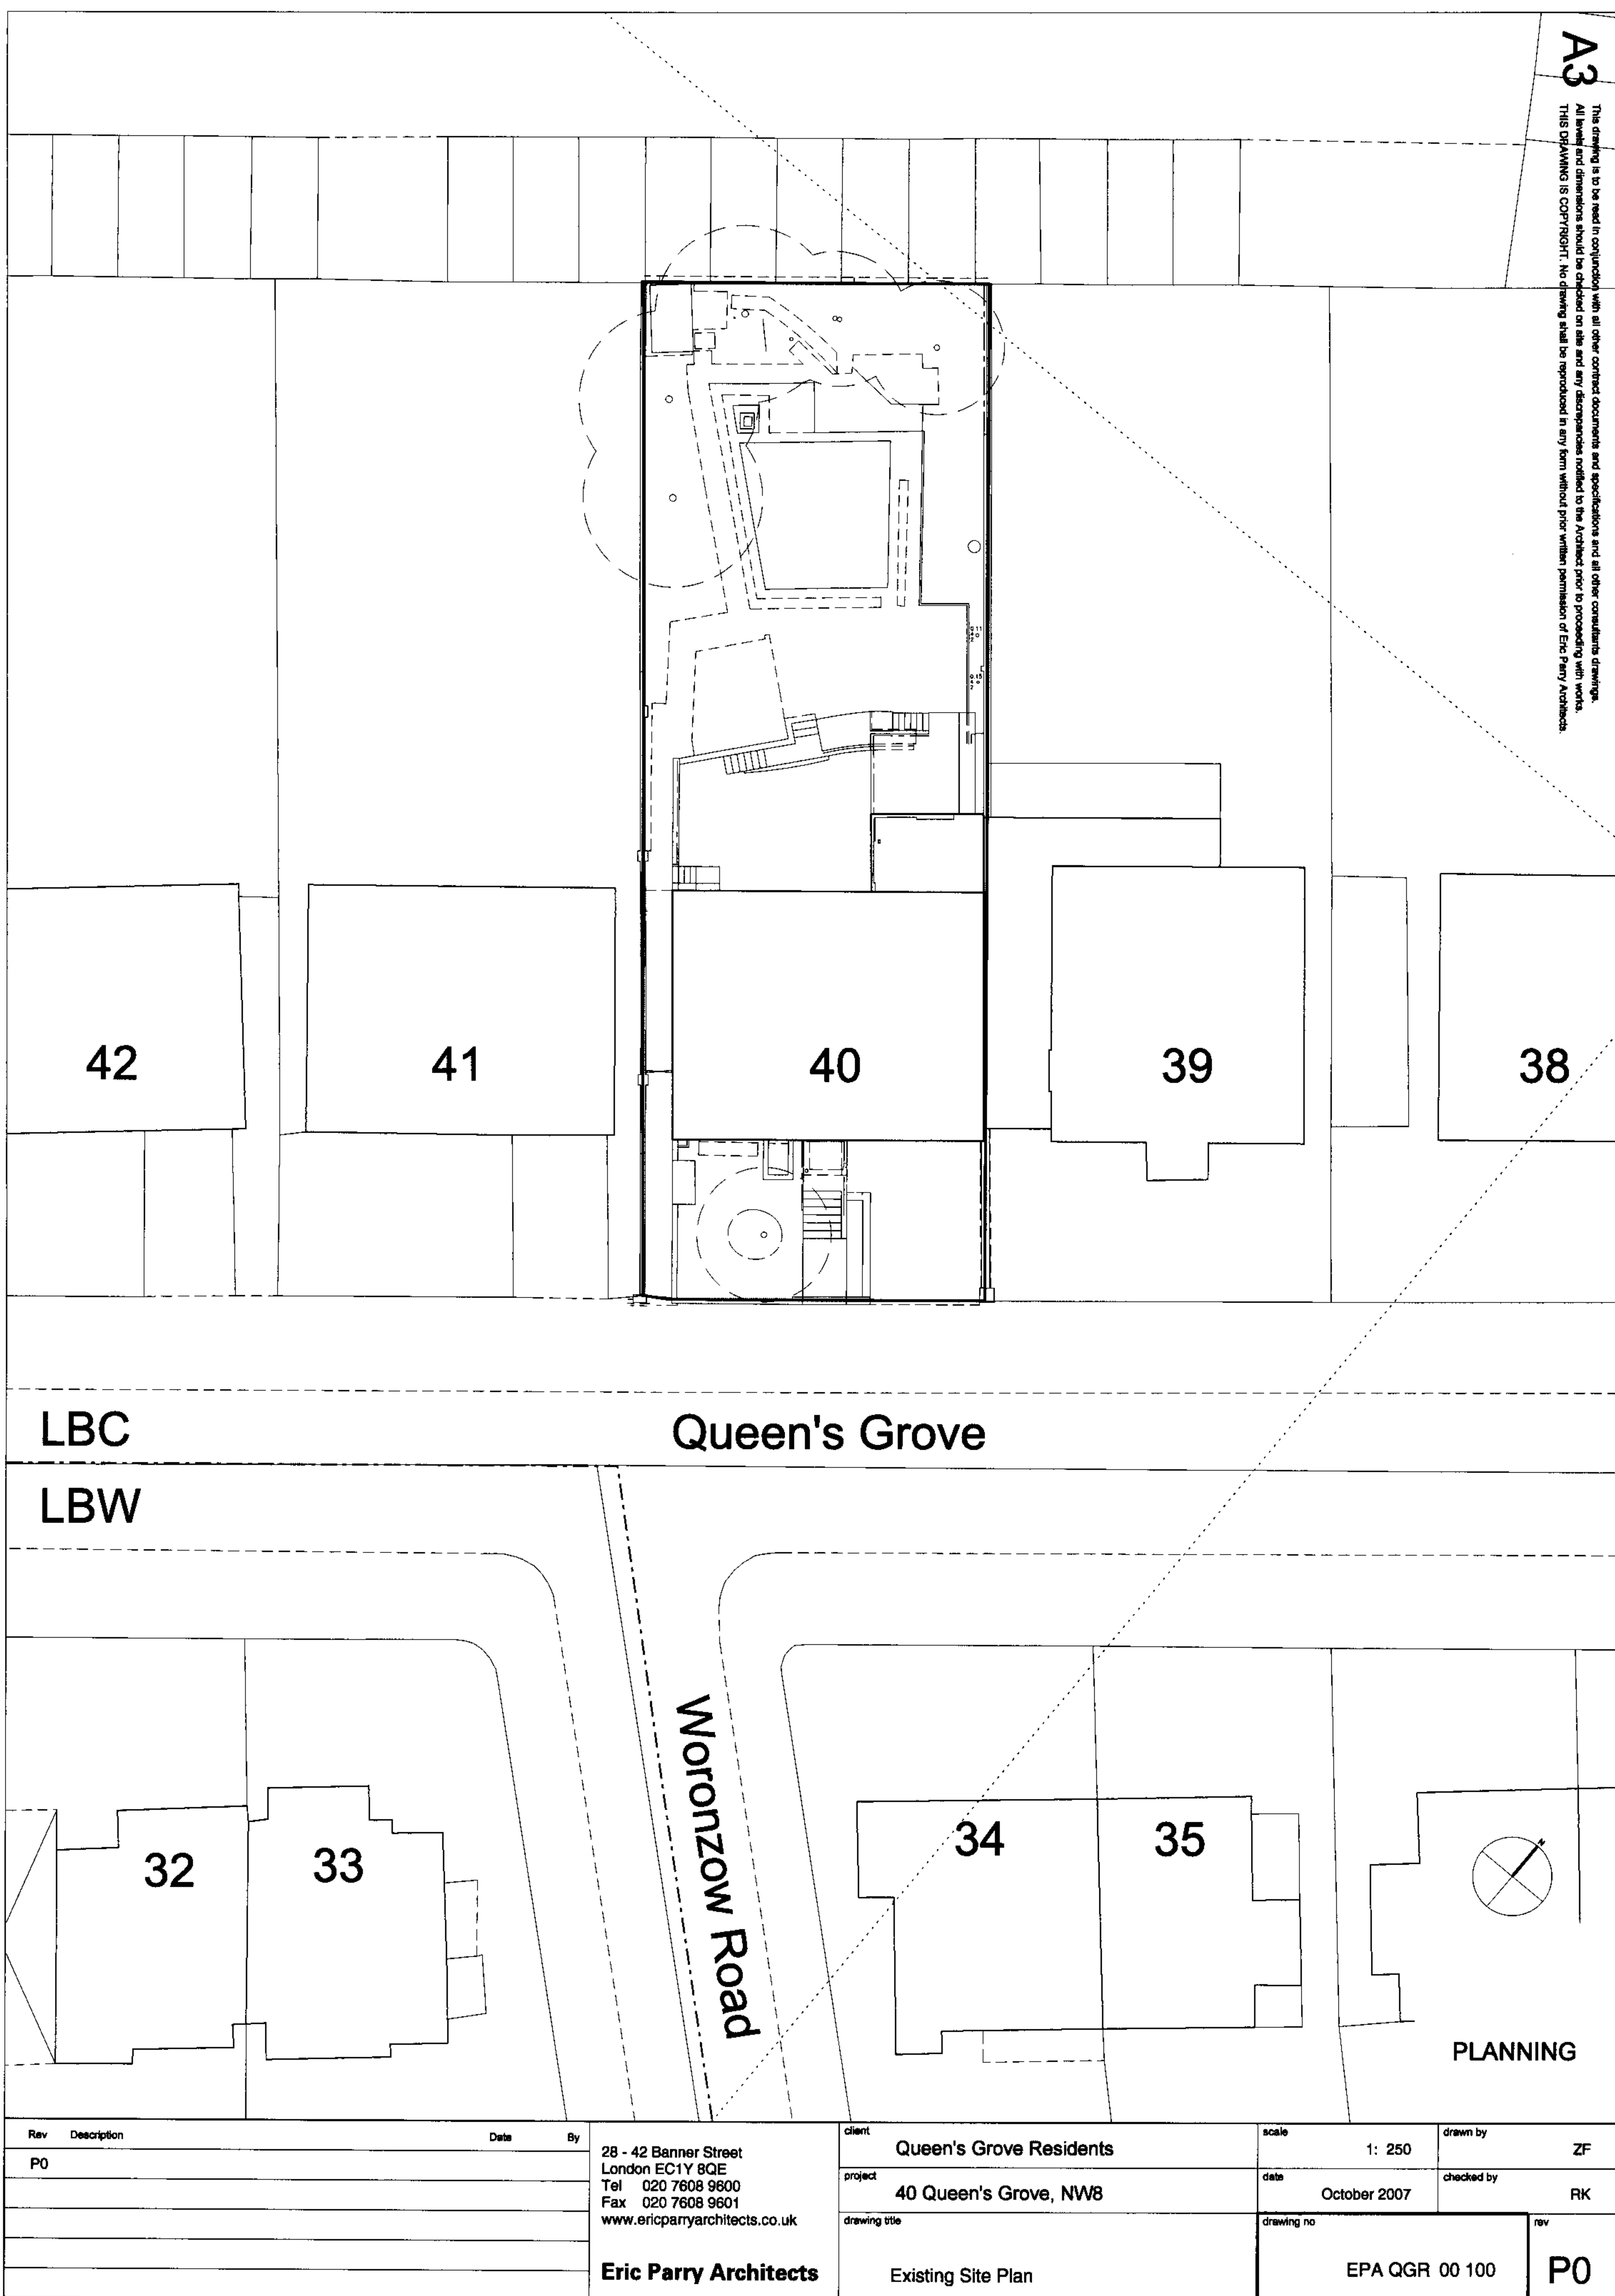

Rev	Description	Date	By	client	scale	drawn by
P0				Queen's Grove Residents	1: 250	ZF
				project	date	checked by
				40 Queen's Grove, NW8	October 2007	RK
				drawing title	drawing no	rev
				Existing Site Plan	EPA QGR 00 100	P0


28 - 42 Banner Street
London EC1Y 8QE
Tel 020 7608 9600
Fax 020 7608 9601
www.ericparryarchitects.co.uk

Eric Parry Architects

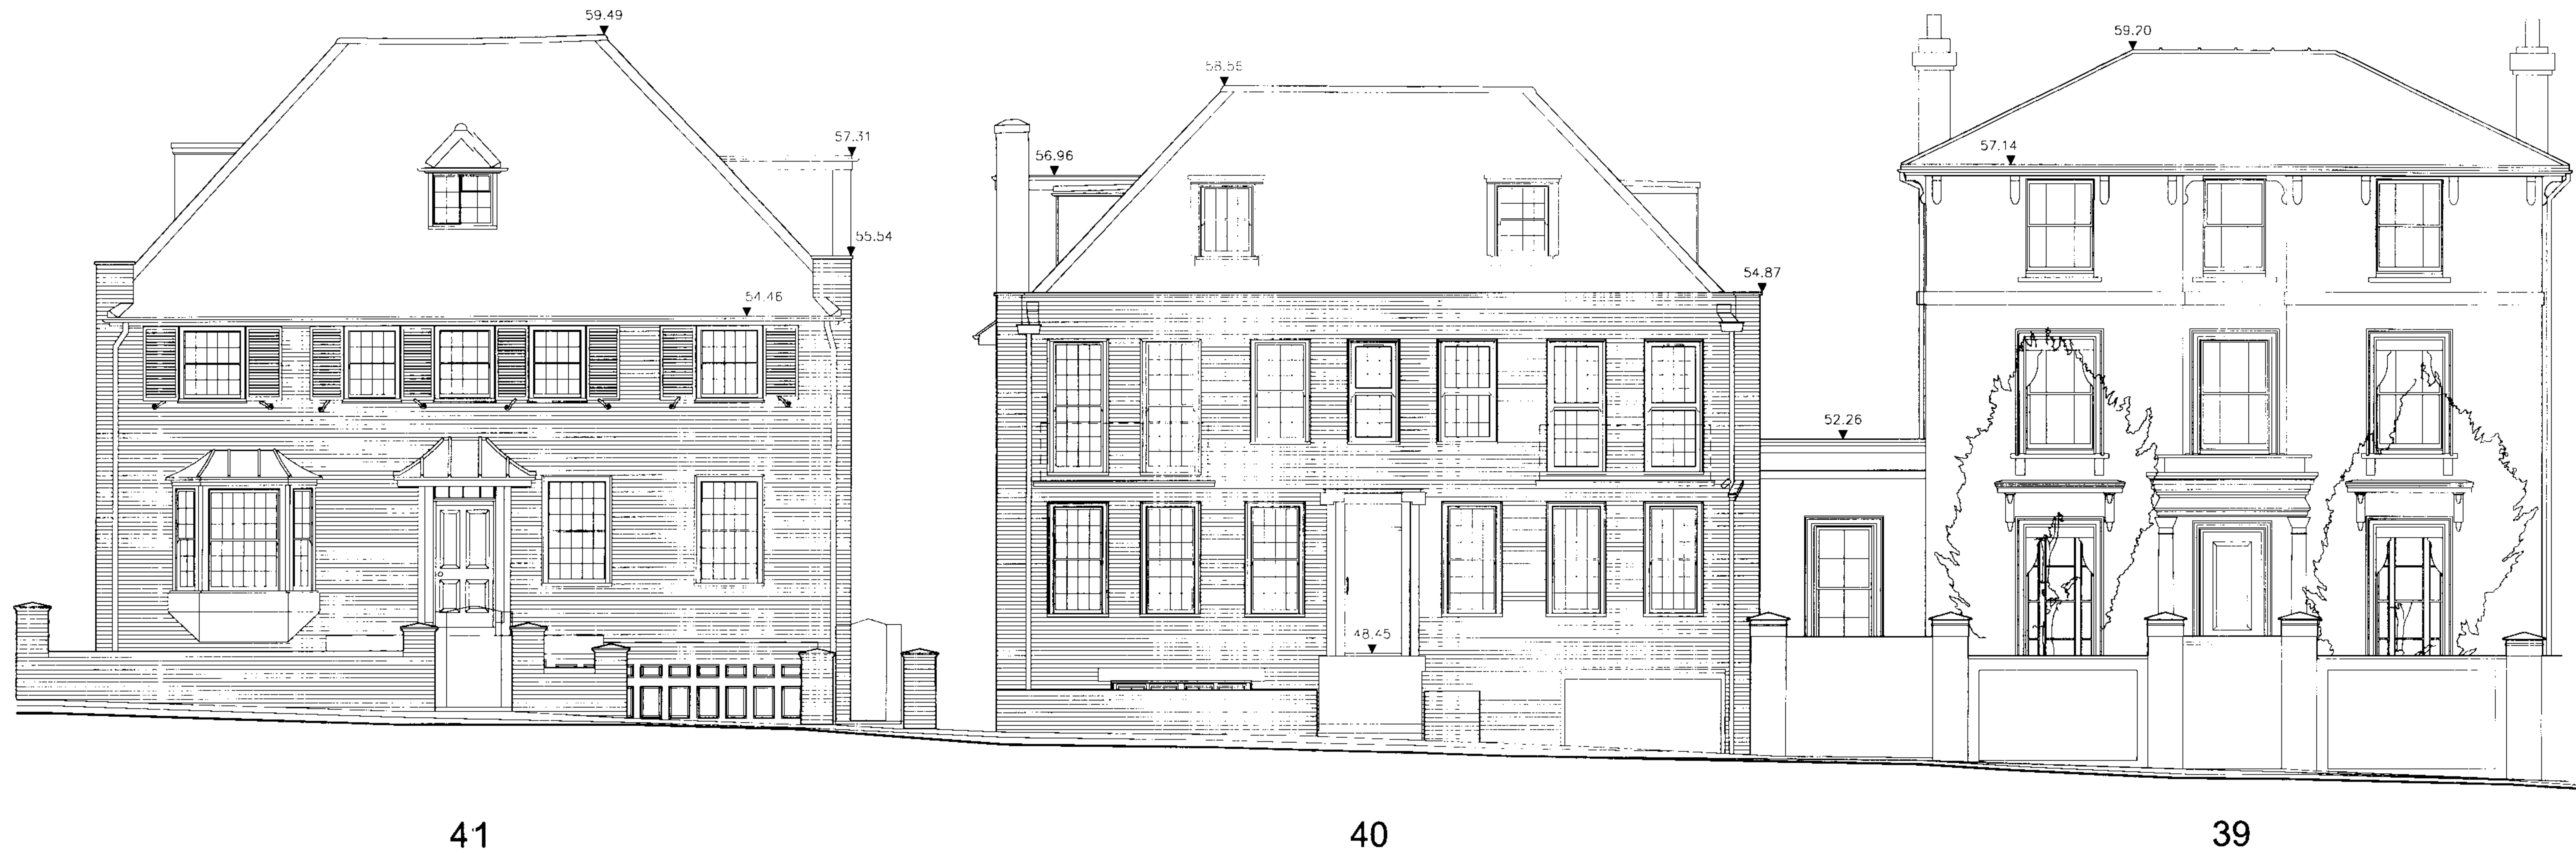

PLANNING

Rev	Description	Date	By	Client	Scale	Drawn by	ZF
P0				Queen's Grove Residents	1: 100		
				Project: 40 Queen's Grove, NW8	date	created by	RK
				drawing title			
				28 - 42 Banner Street London EC1Y 8QE Tel 020 7608 9600 Fax 020 7608 9601 www.ericparryarchitects.co.uk			
				Eric Parry Architects			
				Existing Street Elevation			
				EPA QGR 02 101			
							P0

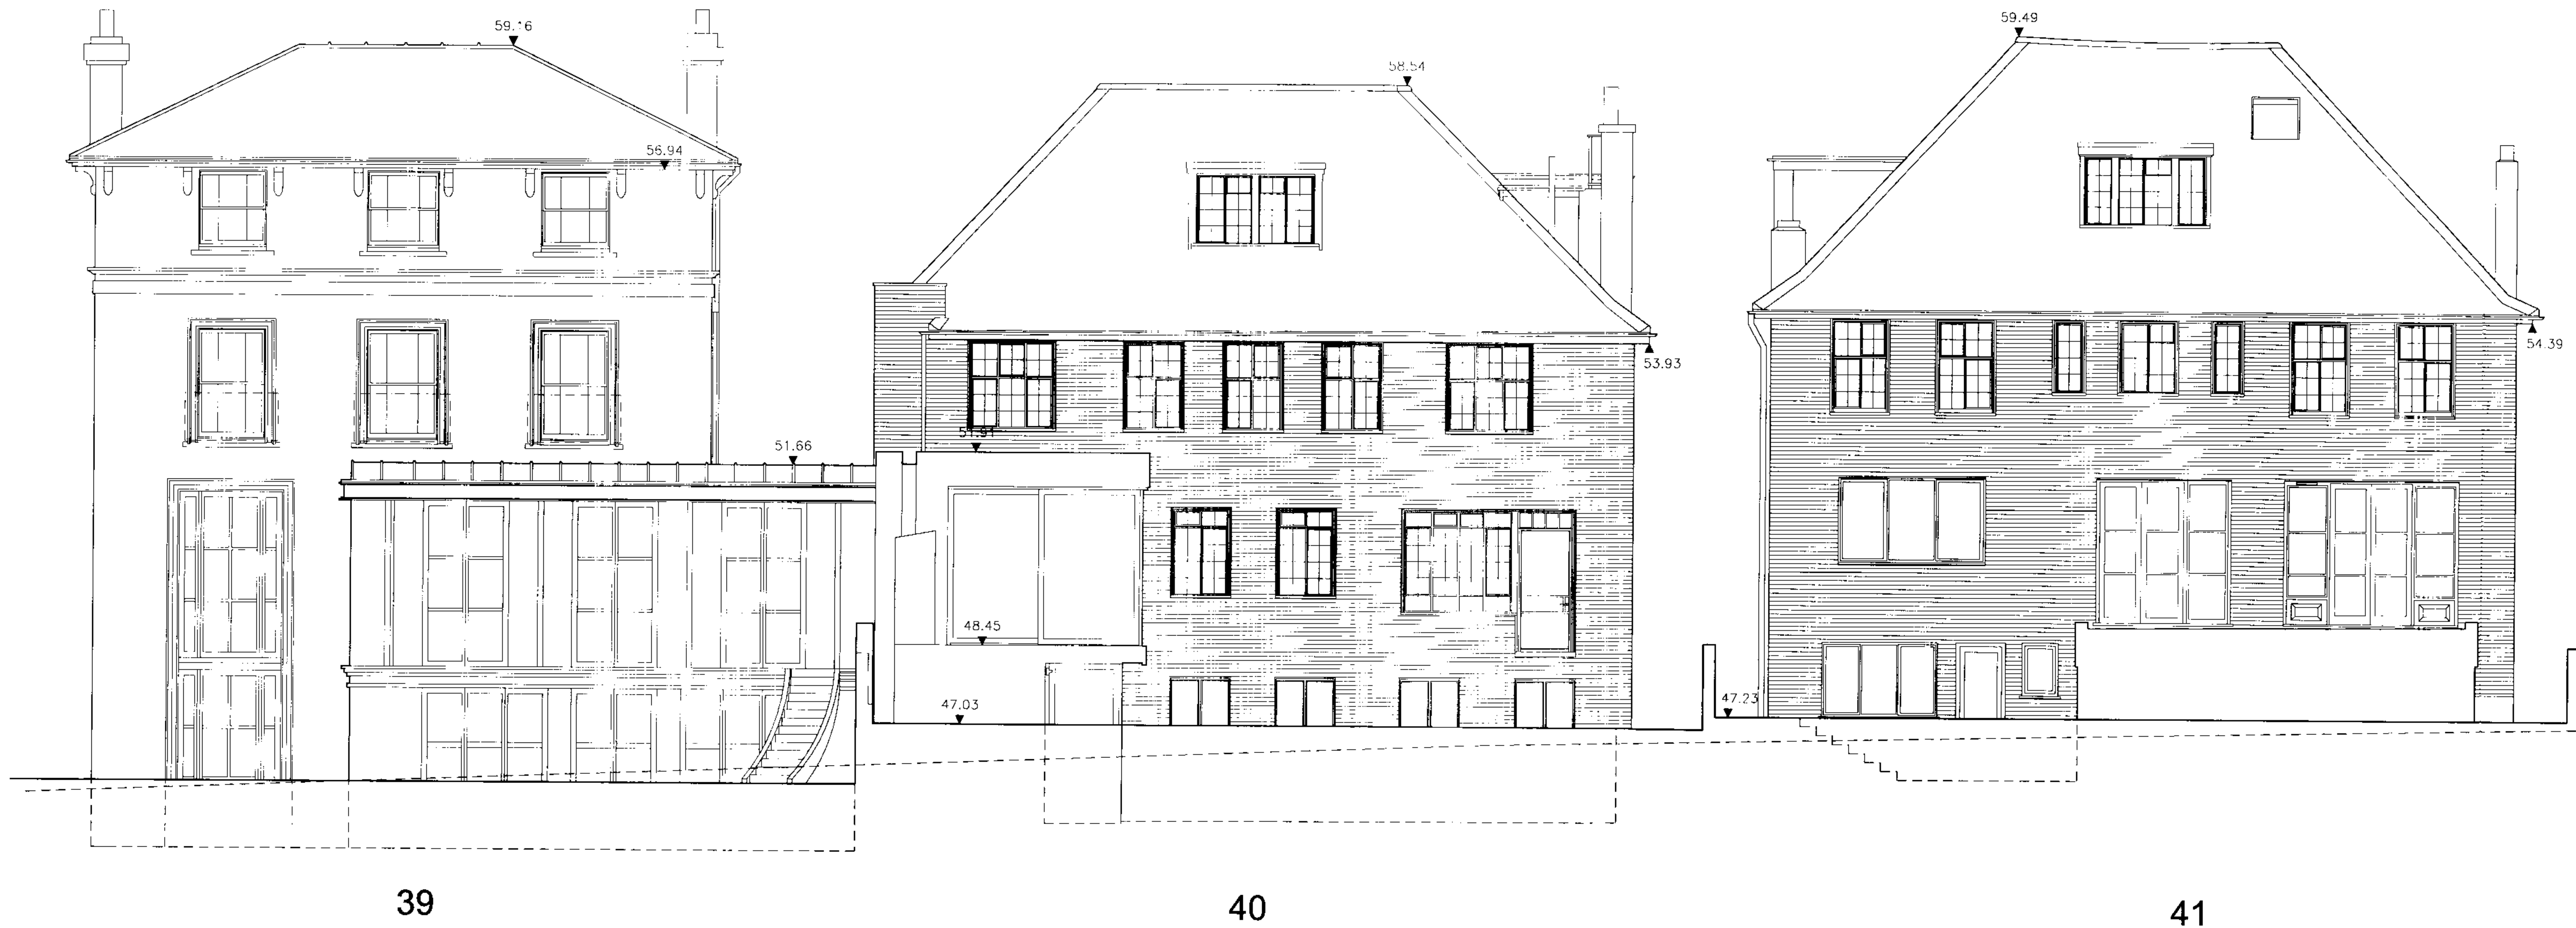


PLANNING

Rev	Description	Date	By	client	scale	drawn by	ZF
P0				28 - 42 Banner Street London EC1Y 8QE Tel 020 7608 9600 Fax 020 7608 9601 www.ericparryarchitects.co.uk	Queen's Grove Residents	1: 100	
					project	checked by	PK
					40 Queen's Grove, NW8	October 2007	
					drawing title	drawing no	rev
				Existing Graden Elevation		EPA QGR 02 102	P0
				Eric Parry Architects			

28 - 42 Banner Street
London EC1Y 8QE
Tel 020 7608 9600
Fax 020 7608 9601
www.ericparryarchitects.co.uk

Eric Parry Architects

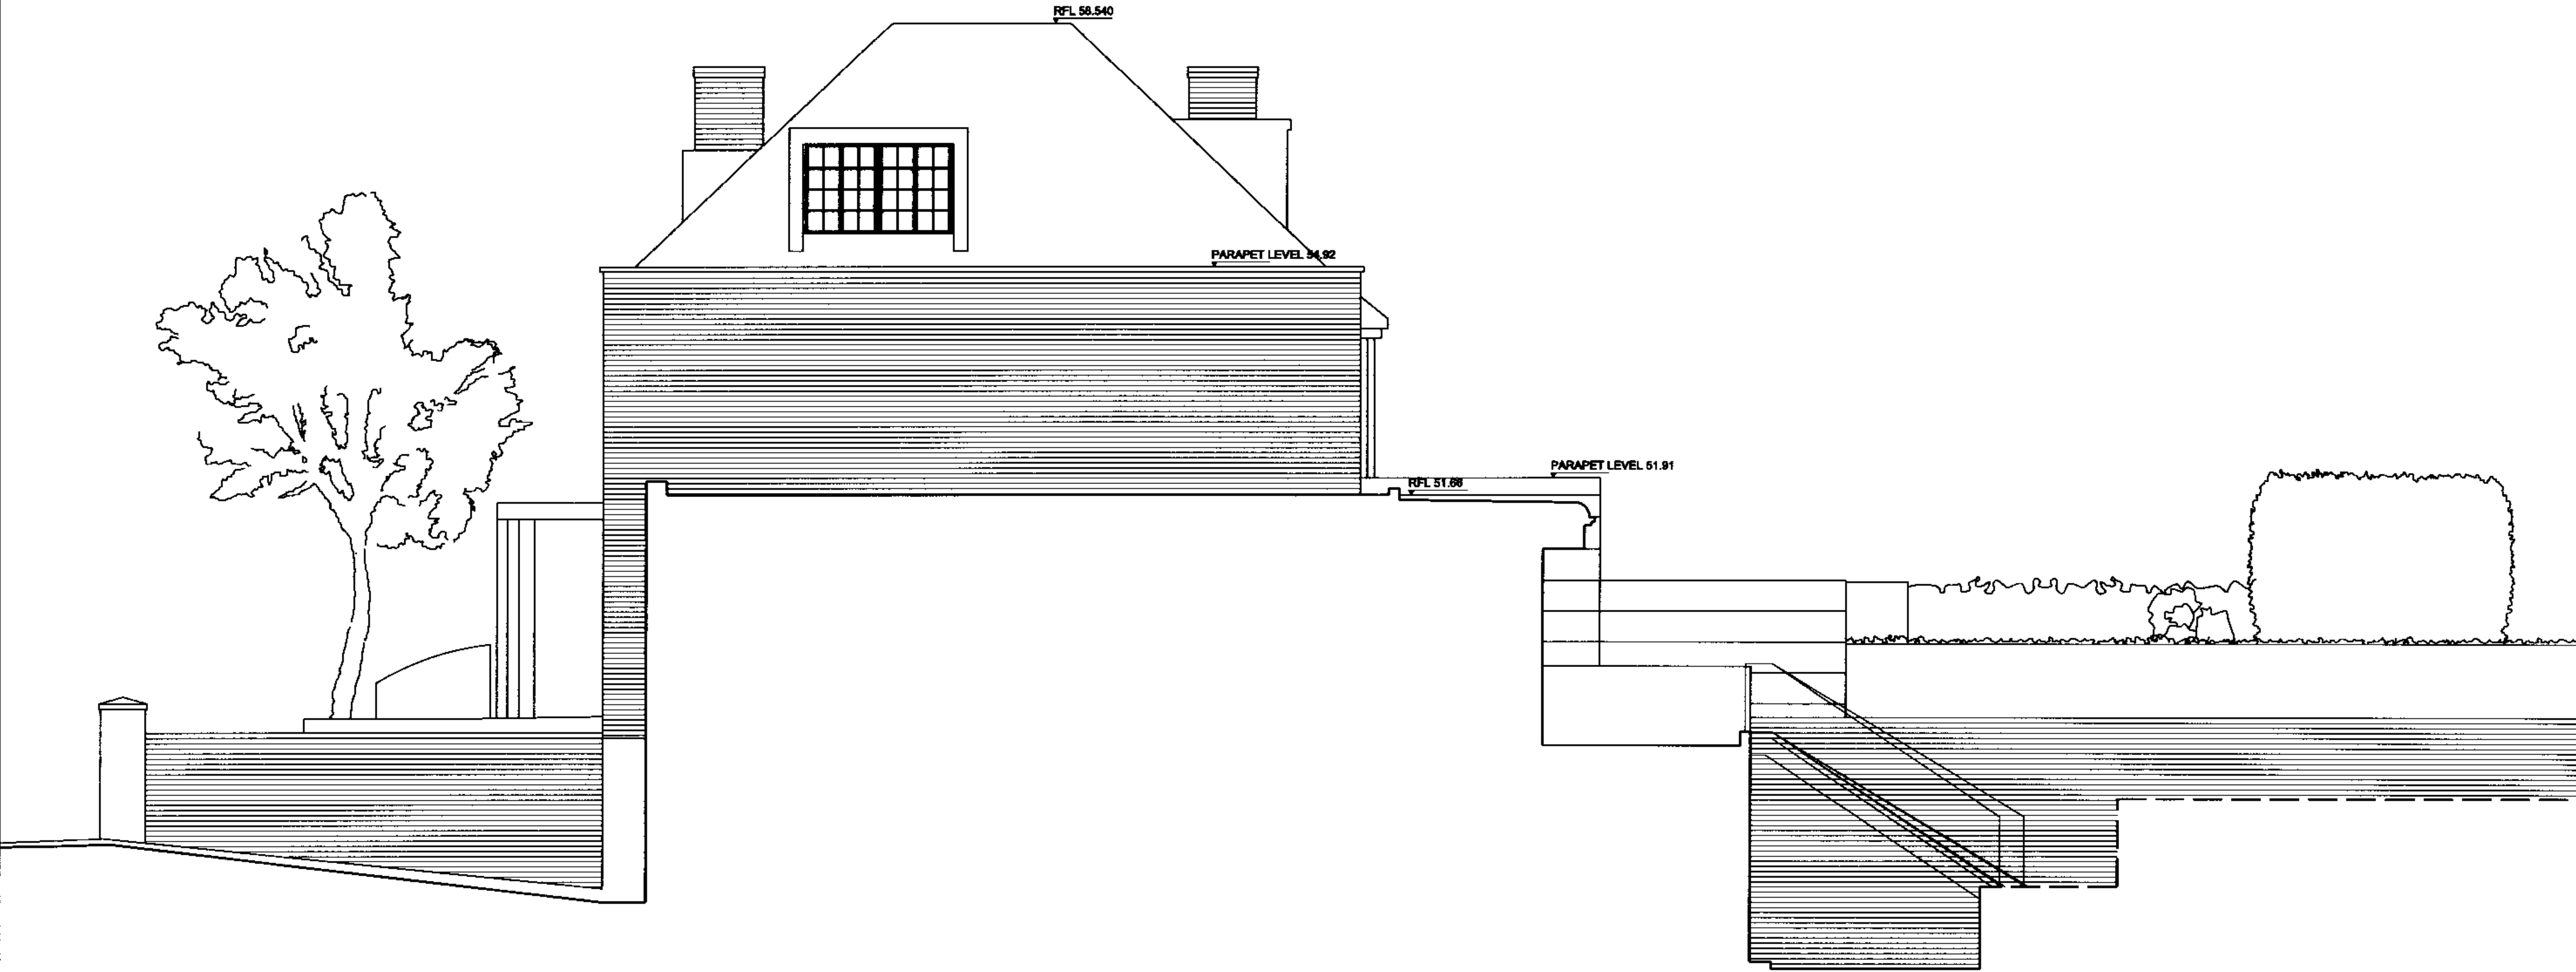

PLANNING

Rev	Description	Date	By	client	scale	drawn by	ZF
P0				Queen's Grove Residents	1: 100		
				40 Queen's Grove, NW8	October 2007		RFK
				Existing North East Elevation		EPA QGR02_103	P0
				28 - 42 Banner Street London EC1Y 8QE Tel 020 7608 9600 Fax 020 7608 9601 www.ericparryarchitects.co.uk			
				Eric Parry Architects			