


A3


This drawing is to be read in conjunction with all other contract documents and specifications and all other consultants drawings.
All levels and dimensions should be checked on site and any discrepancies notified to the Architect prior to proceeding with works.
THIS DRAWING IS COPYRIGHT. No drawing shall be reproduced in any form without prior written permission of Eric Parry Architects.

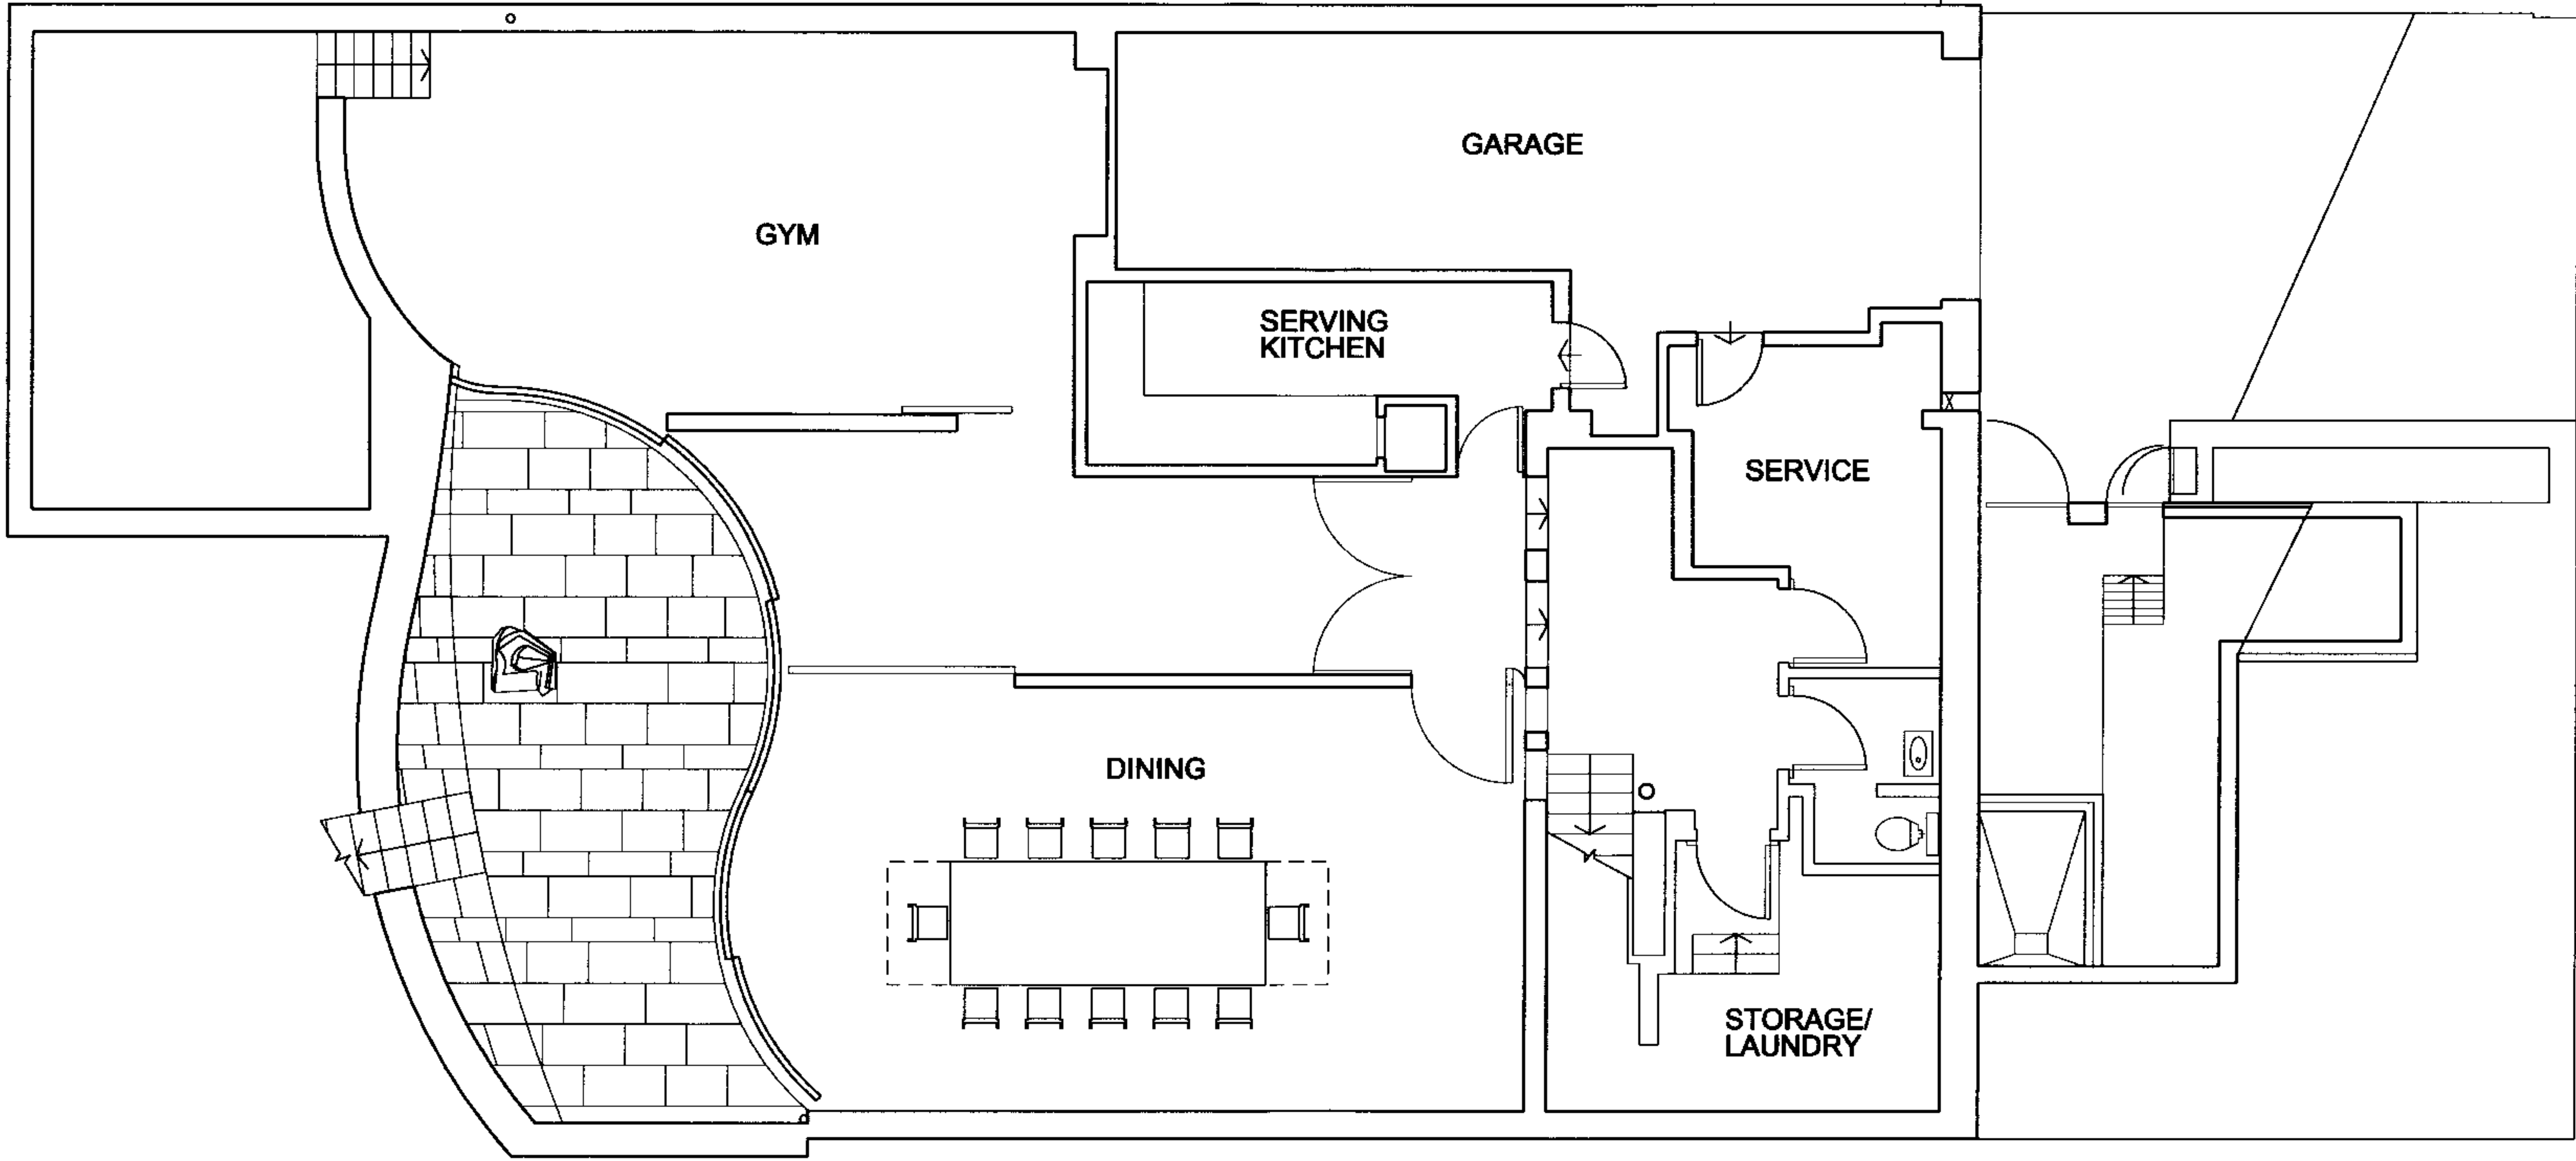

PLANNING

Rev	Description	Date	By	client	scale	1: 100	drawn by	ZF
P0				Queen's Grove Residents				
				project 40 Queen's Grove, NW8	date	October 2007	checked by	RK
				drawing title Consented Proposal 2005/2482/P Basement Plan	drawing no			rev P0
				28 - 42 Banner Street London EC1Y 8QE Tel 020 7608 9600 Fax 020 7608 9601 www.ericparryarchitects.co.uk				
				Eric Parry Architects				

This drawing is to be read in conjunction with all other contract documents and specifications and all other consultants drawings.
All levels and dimensions should be checked on site and any discrepancies notified to the Architect prior to proceeding with works.
THIS DRAWING IS COPYRIGHT. No drawing shall be reproduced in any form without prior written permission of Eric Parry Architects.

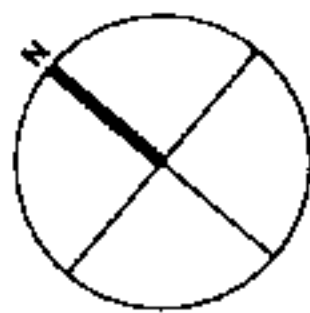

Rev Description

20

Date _____ By _____

28 - 42 Banner Street
London EC1Y 8QE
Tel 020 7608 9600
Fax 020 7608 9601
www.ericparryarchitects.co.uk

Eric Parry Architects

client **Queen's Grove Residents**

project
40 Queen's Grove, NW8

drawing title

**Consented Proposal 2005/2482/P
Ground Floor Plan**

drawing no.

EPA QGR 01 090

01

24