





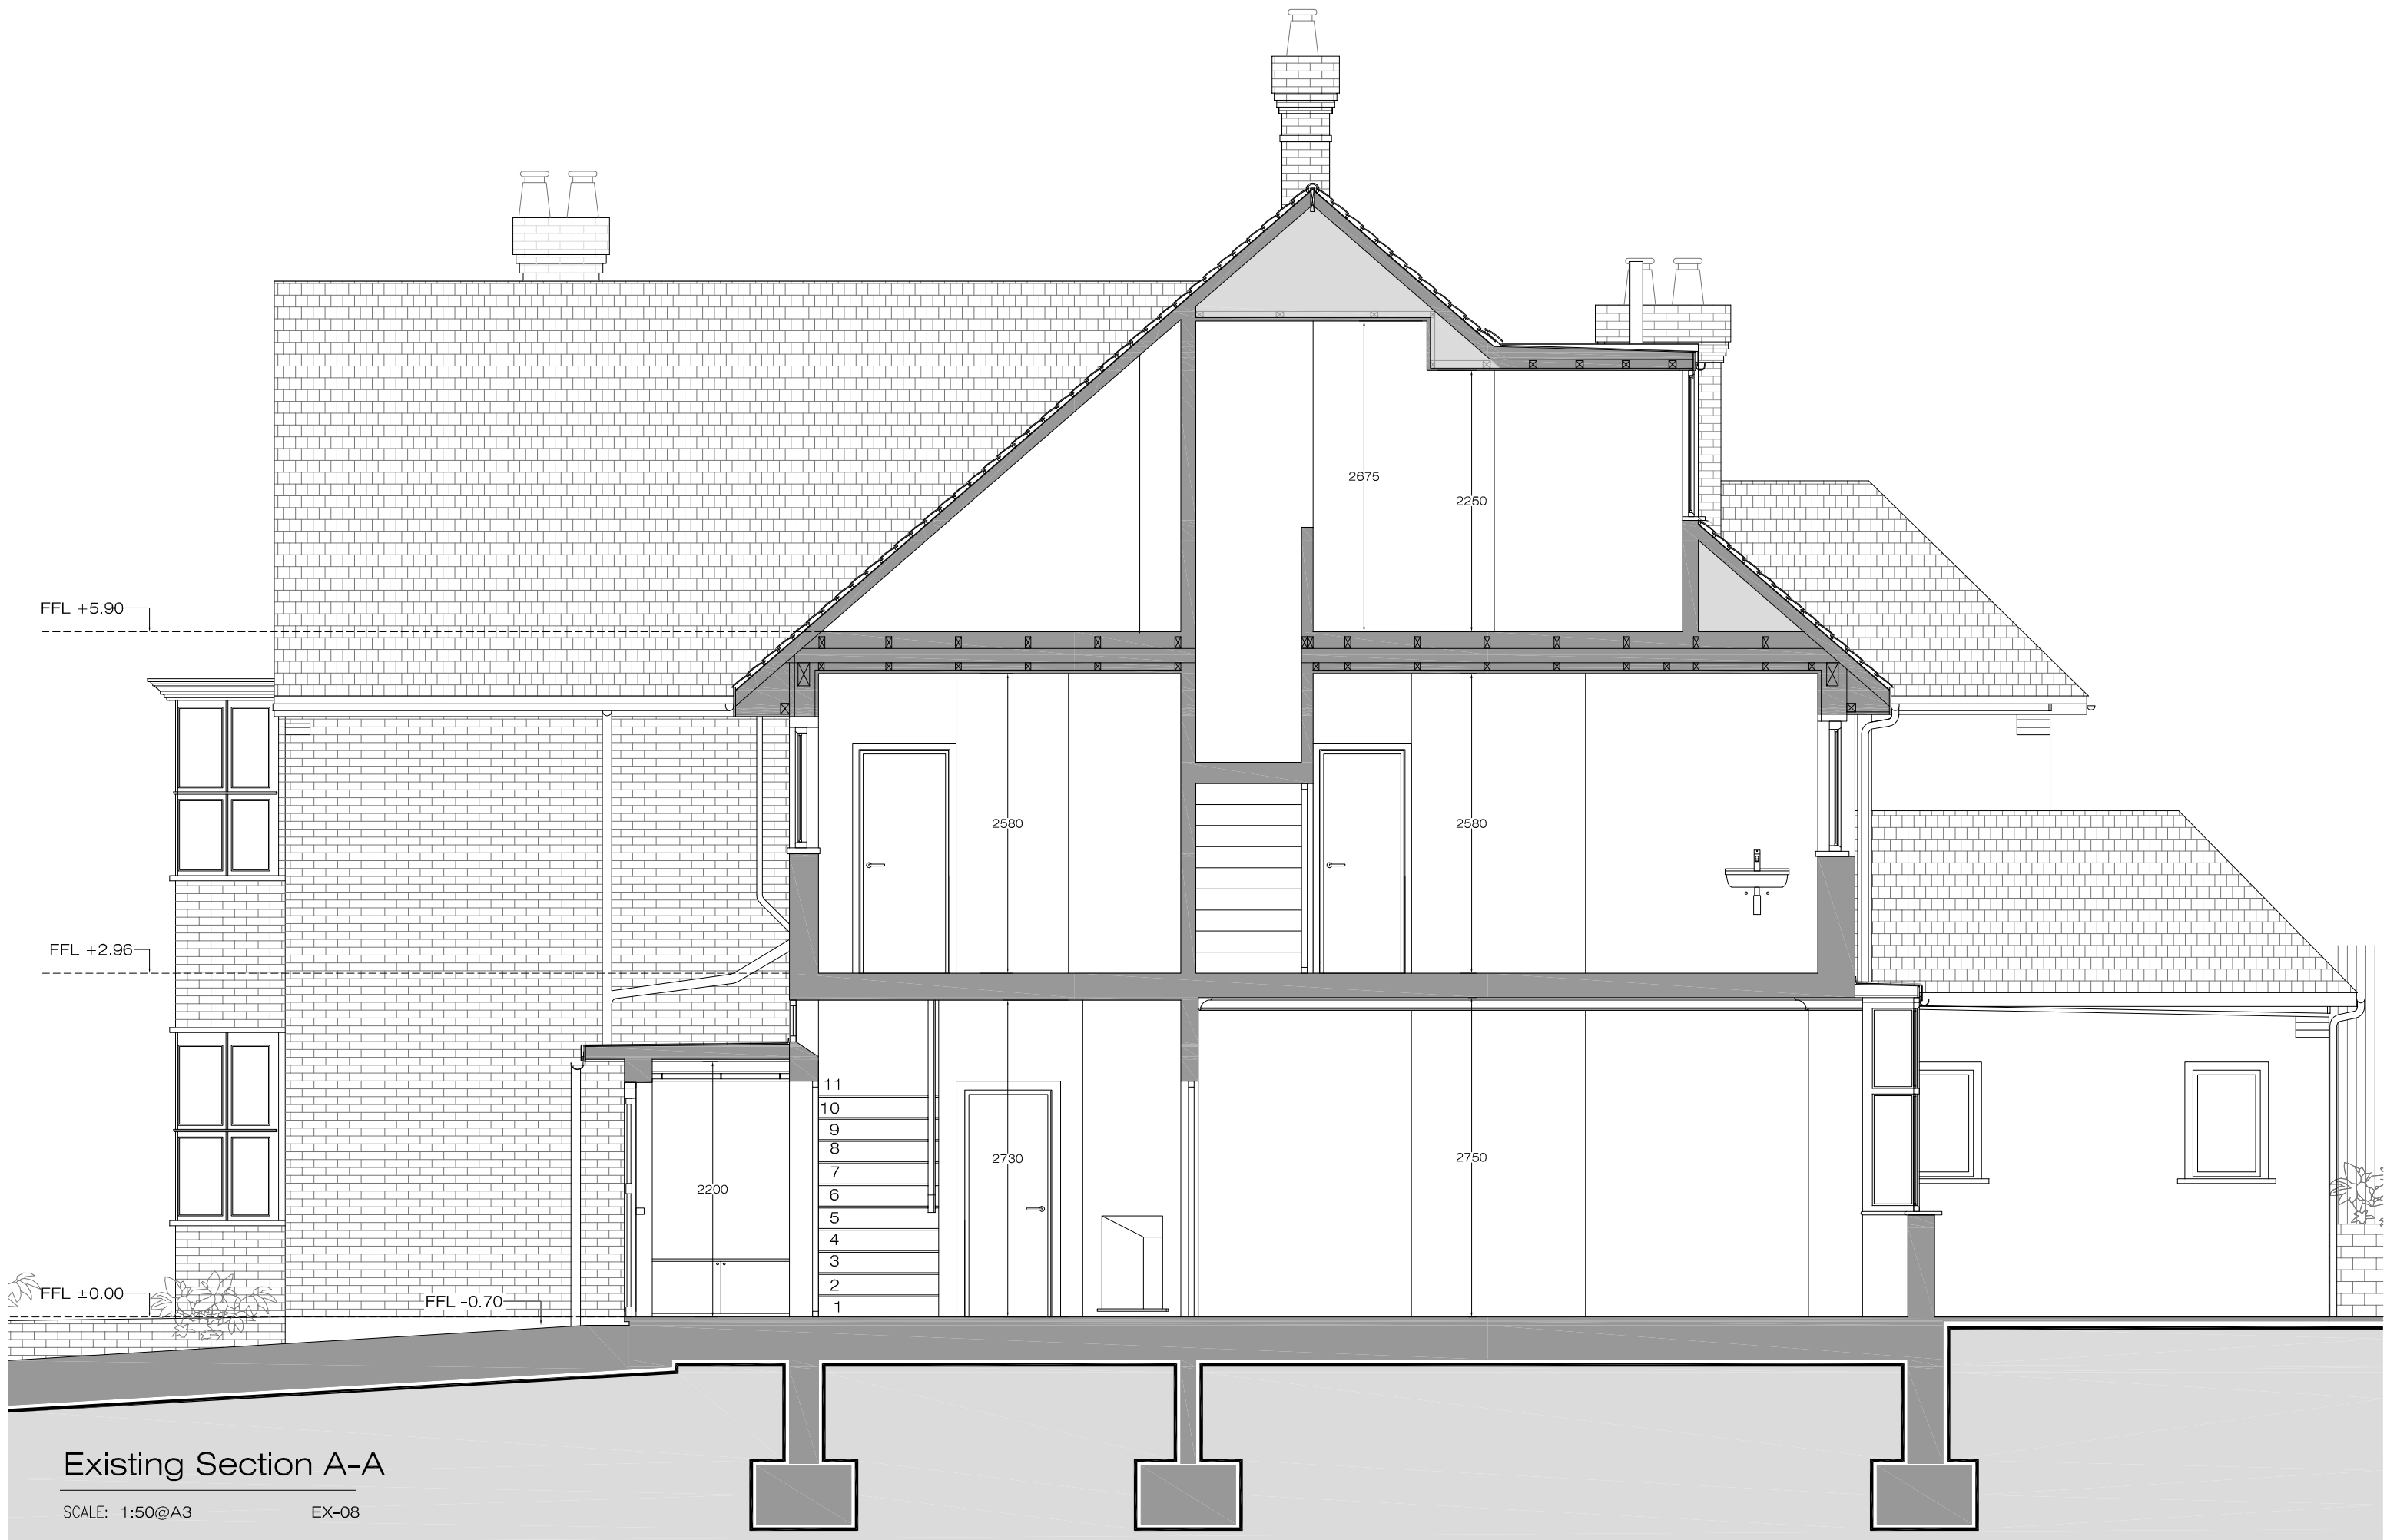

Existing Section A-A

SCALE: 1:50@A3 EX-08



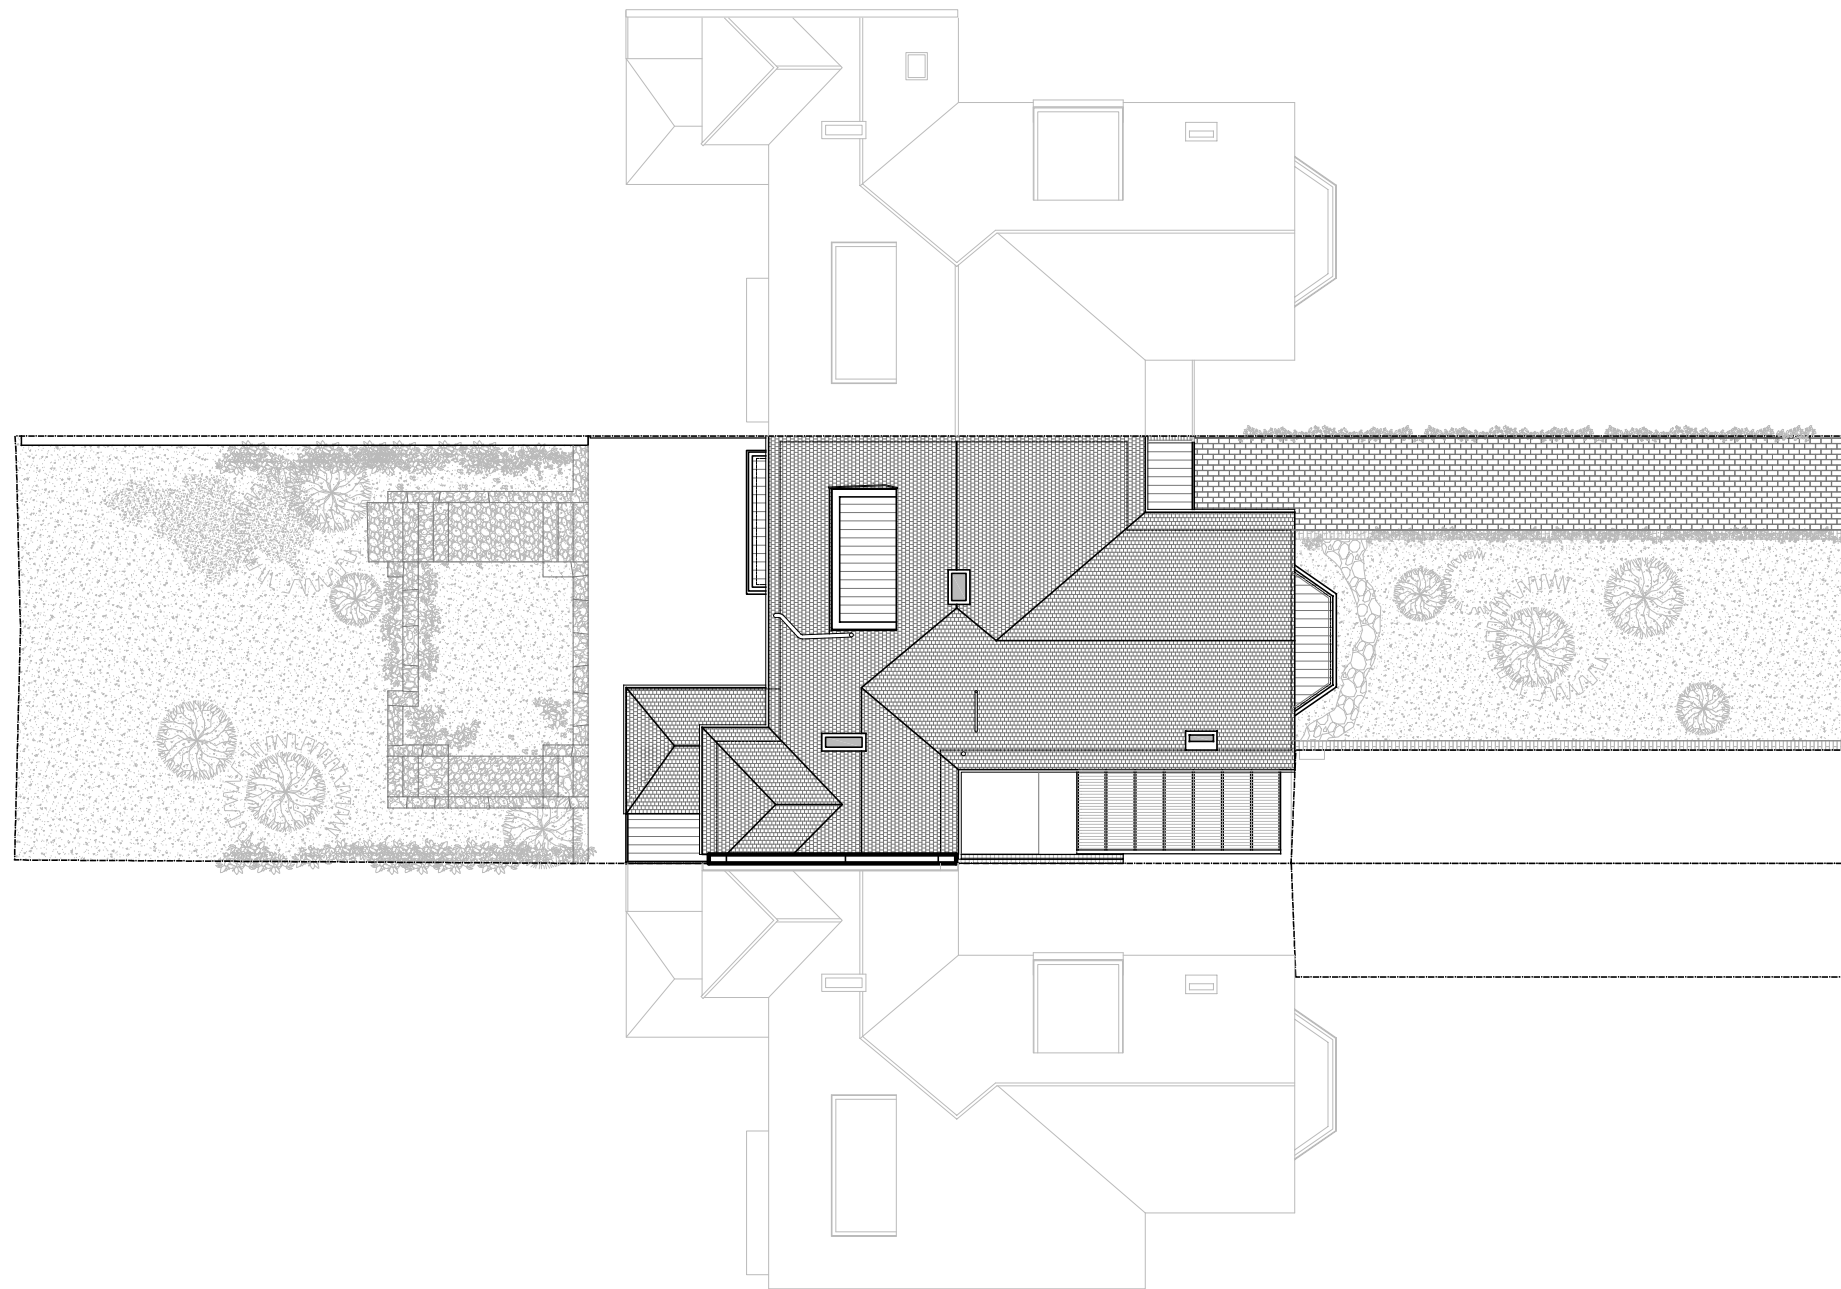

Existing Site Layout

SCALE: 1:200@A3

ESL-01

SCHNEIDER DESIGNERS ■

15 eldon grove london, nw3 5pt tel.020 7435 7105 fax.020 7435 7108

project
78 Lawn Road, London NW3 2XB

drawing title
Existing Site Layout

scale
1:200@A3


date
29.10.07

drawn by:
DR

project no.
07_09_A_e

drawing no.
ESL-01


revision
00

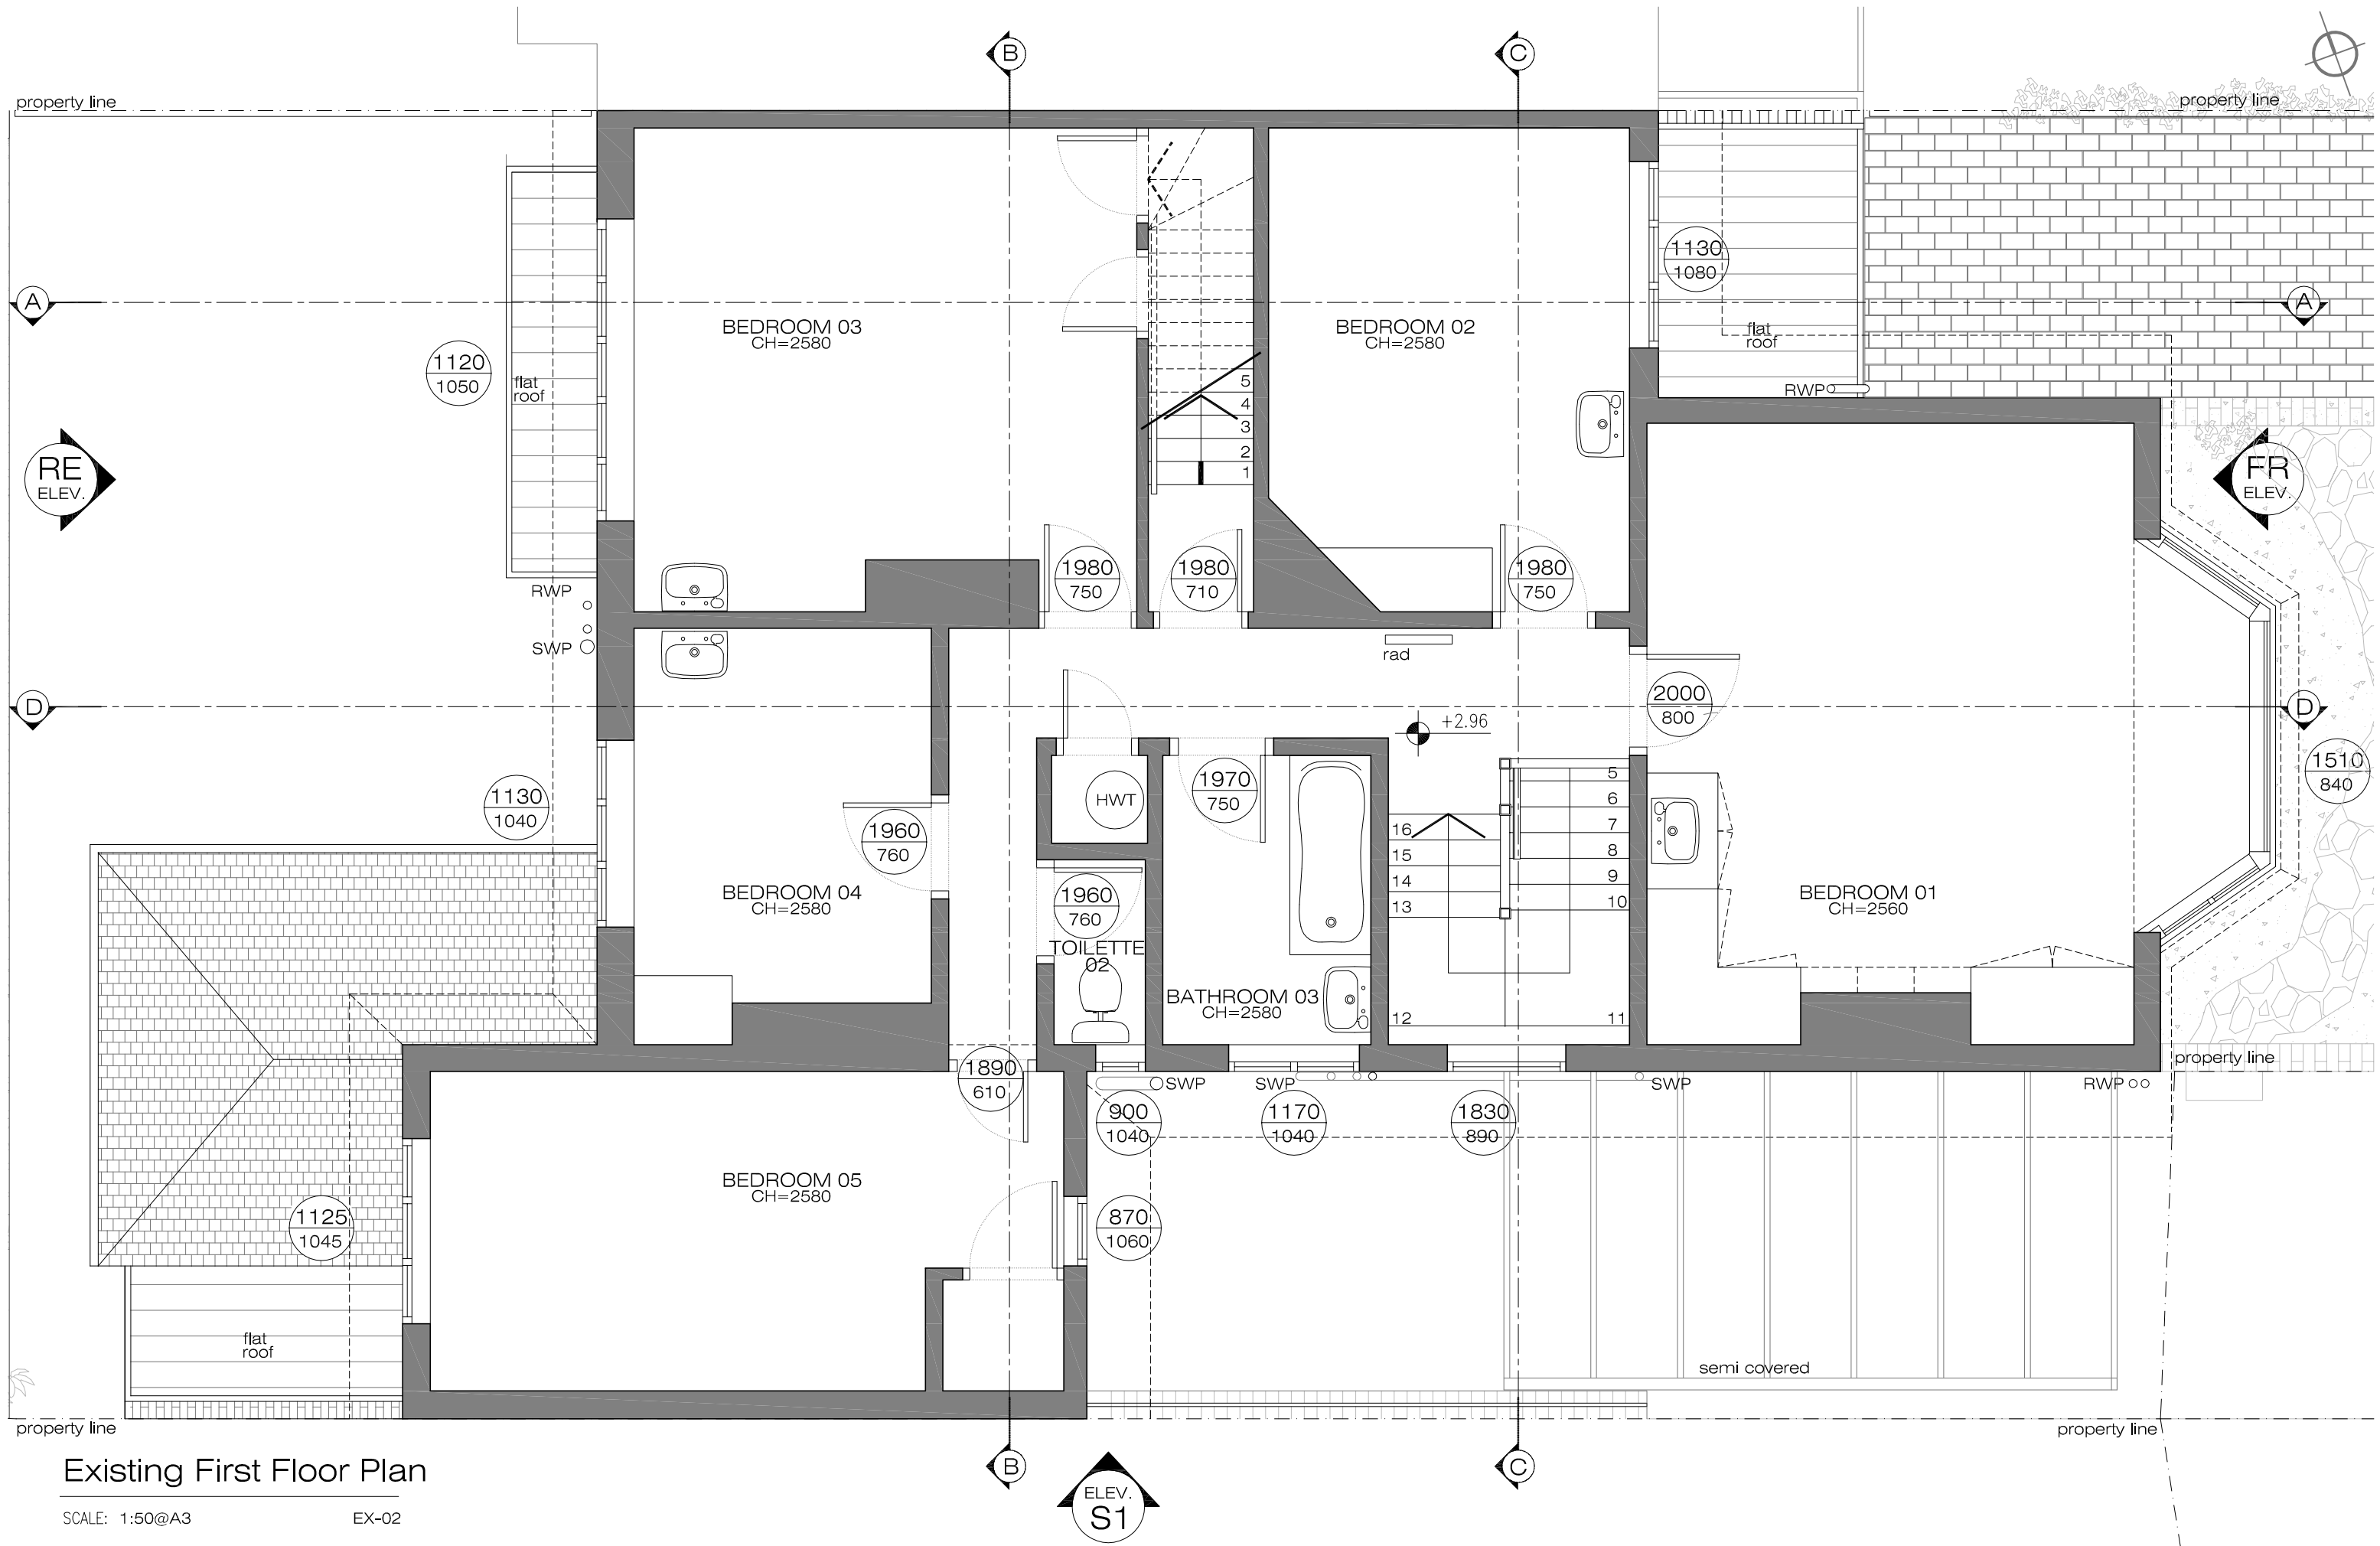

Existing First Floor Plan

SCALE: 1:50@A3 EX-02




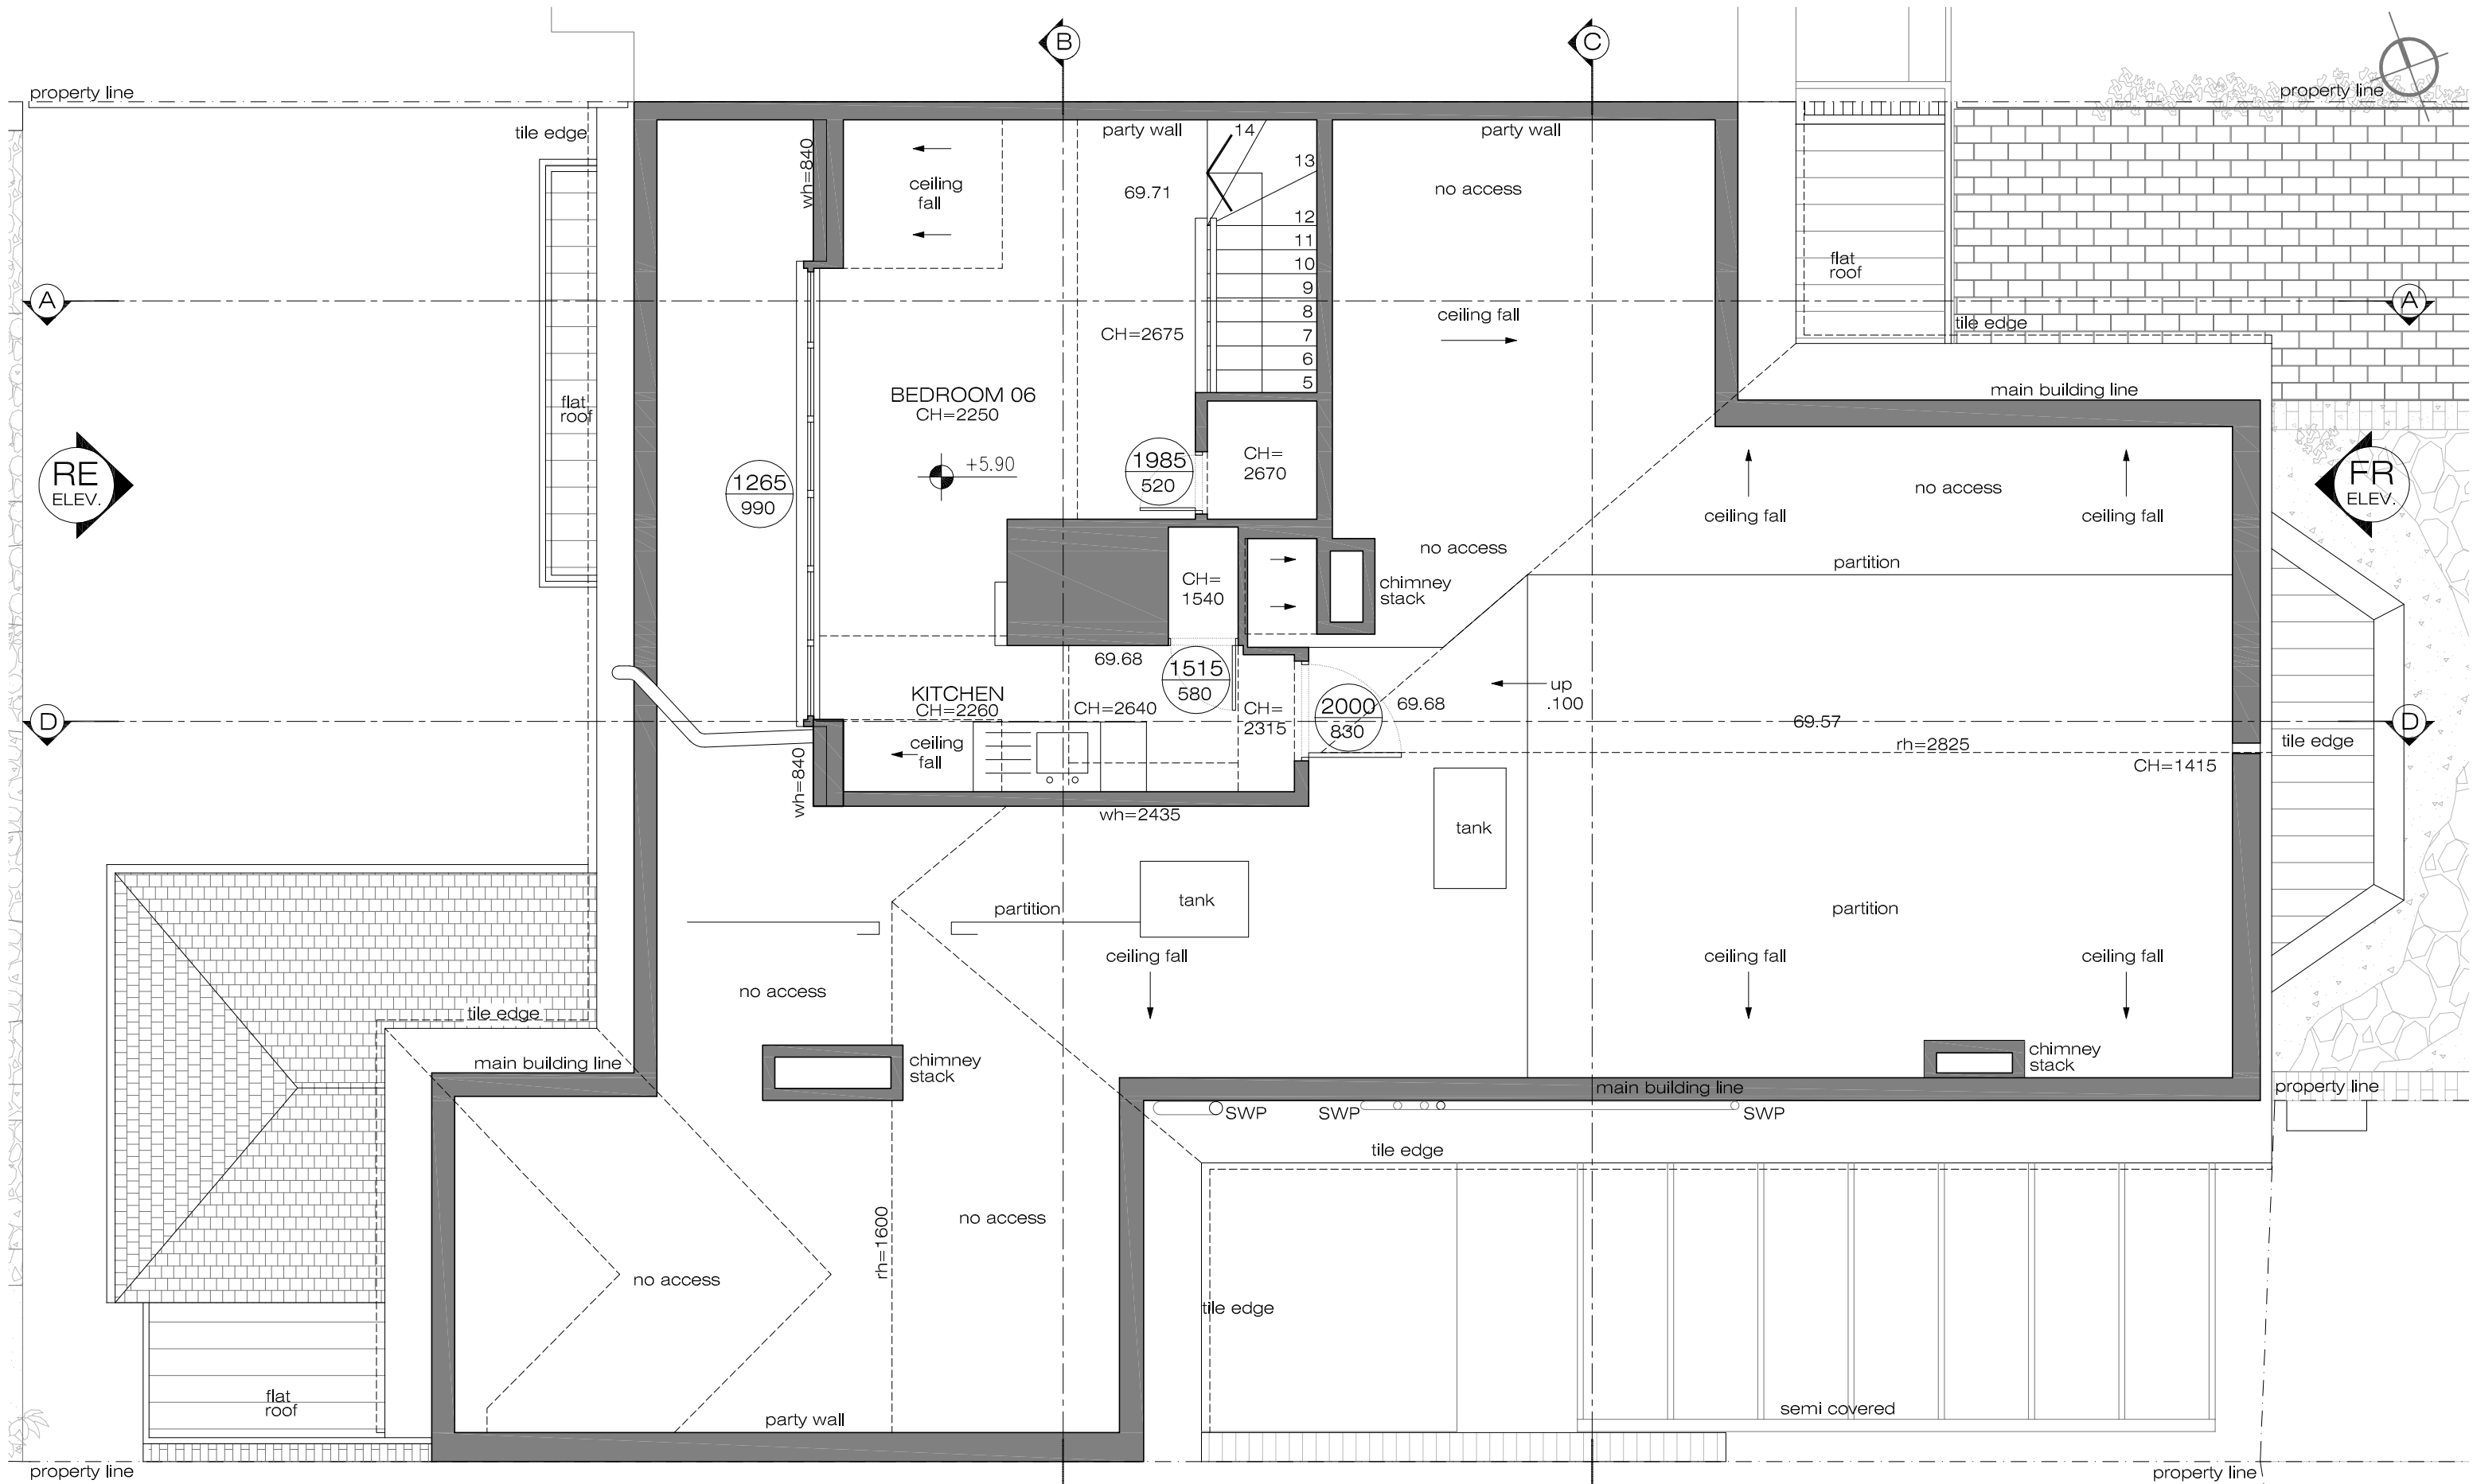

Existing Second Floor Plan

SCALE: 1:50@A3 EX-03



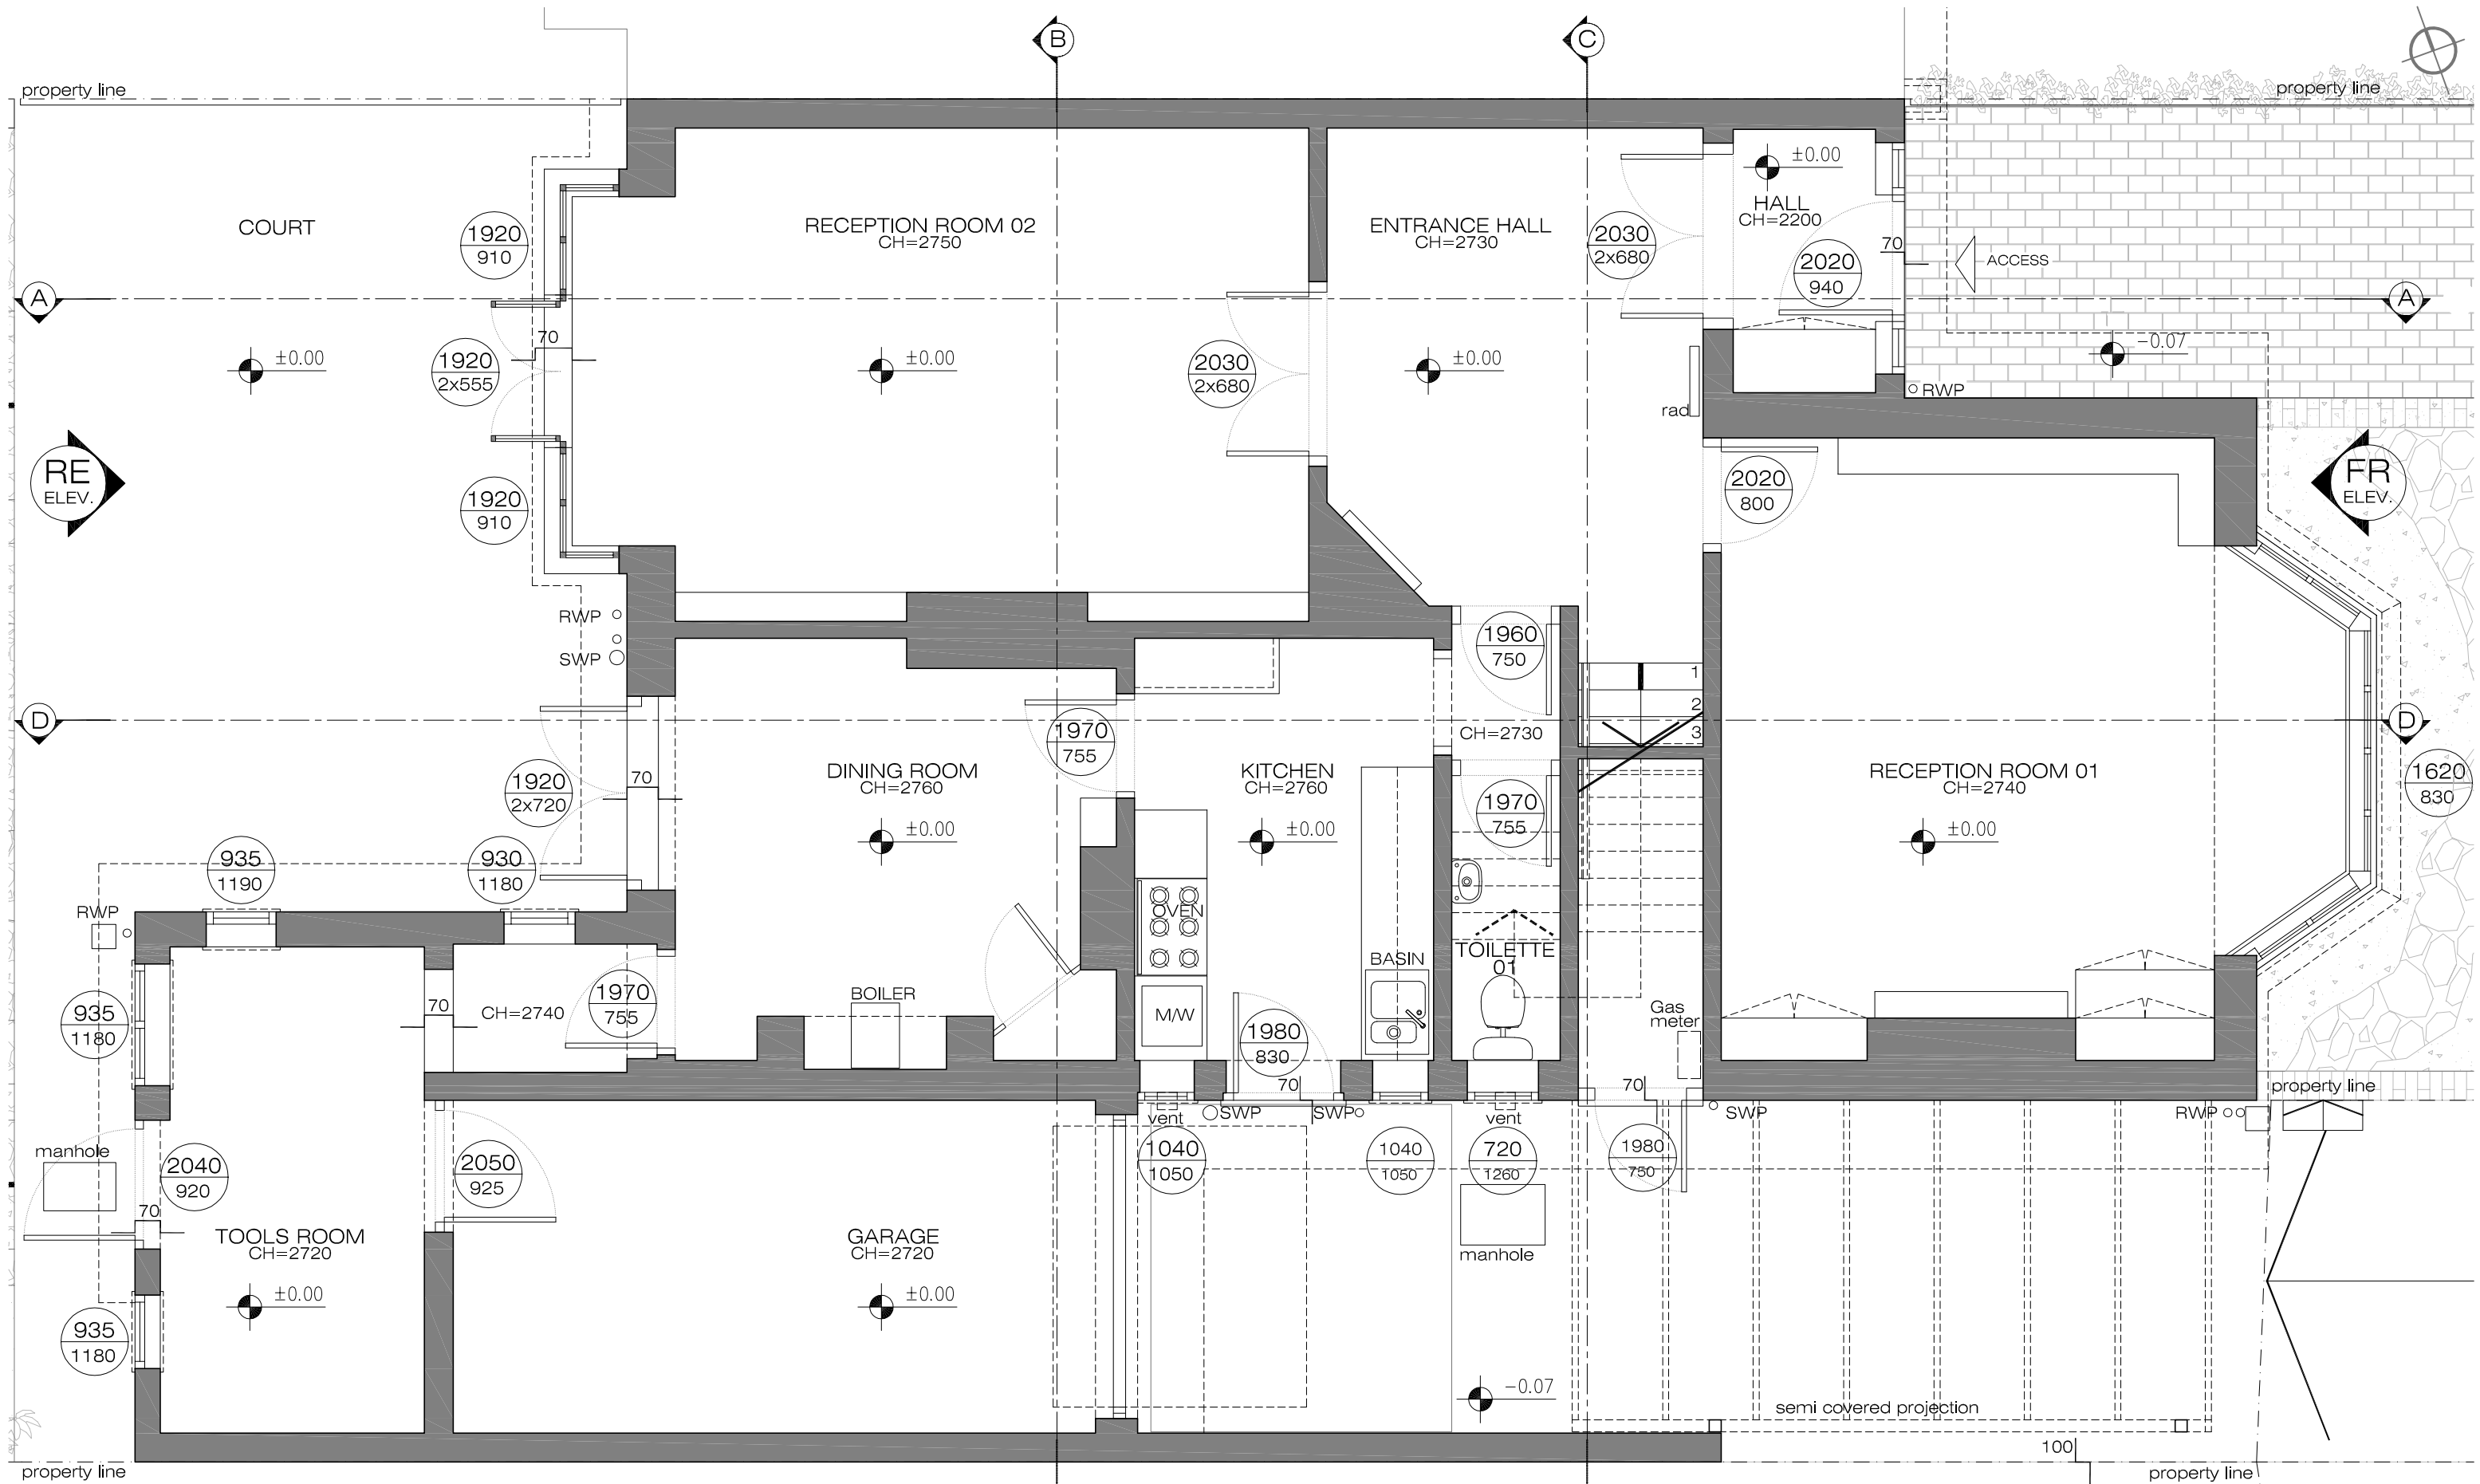

Existing Ground Floor Plan

SCALE: 1:50@A3 EX-01






Existing Rear Elevation

SCALE: 1:50@A3 EX-06



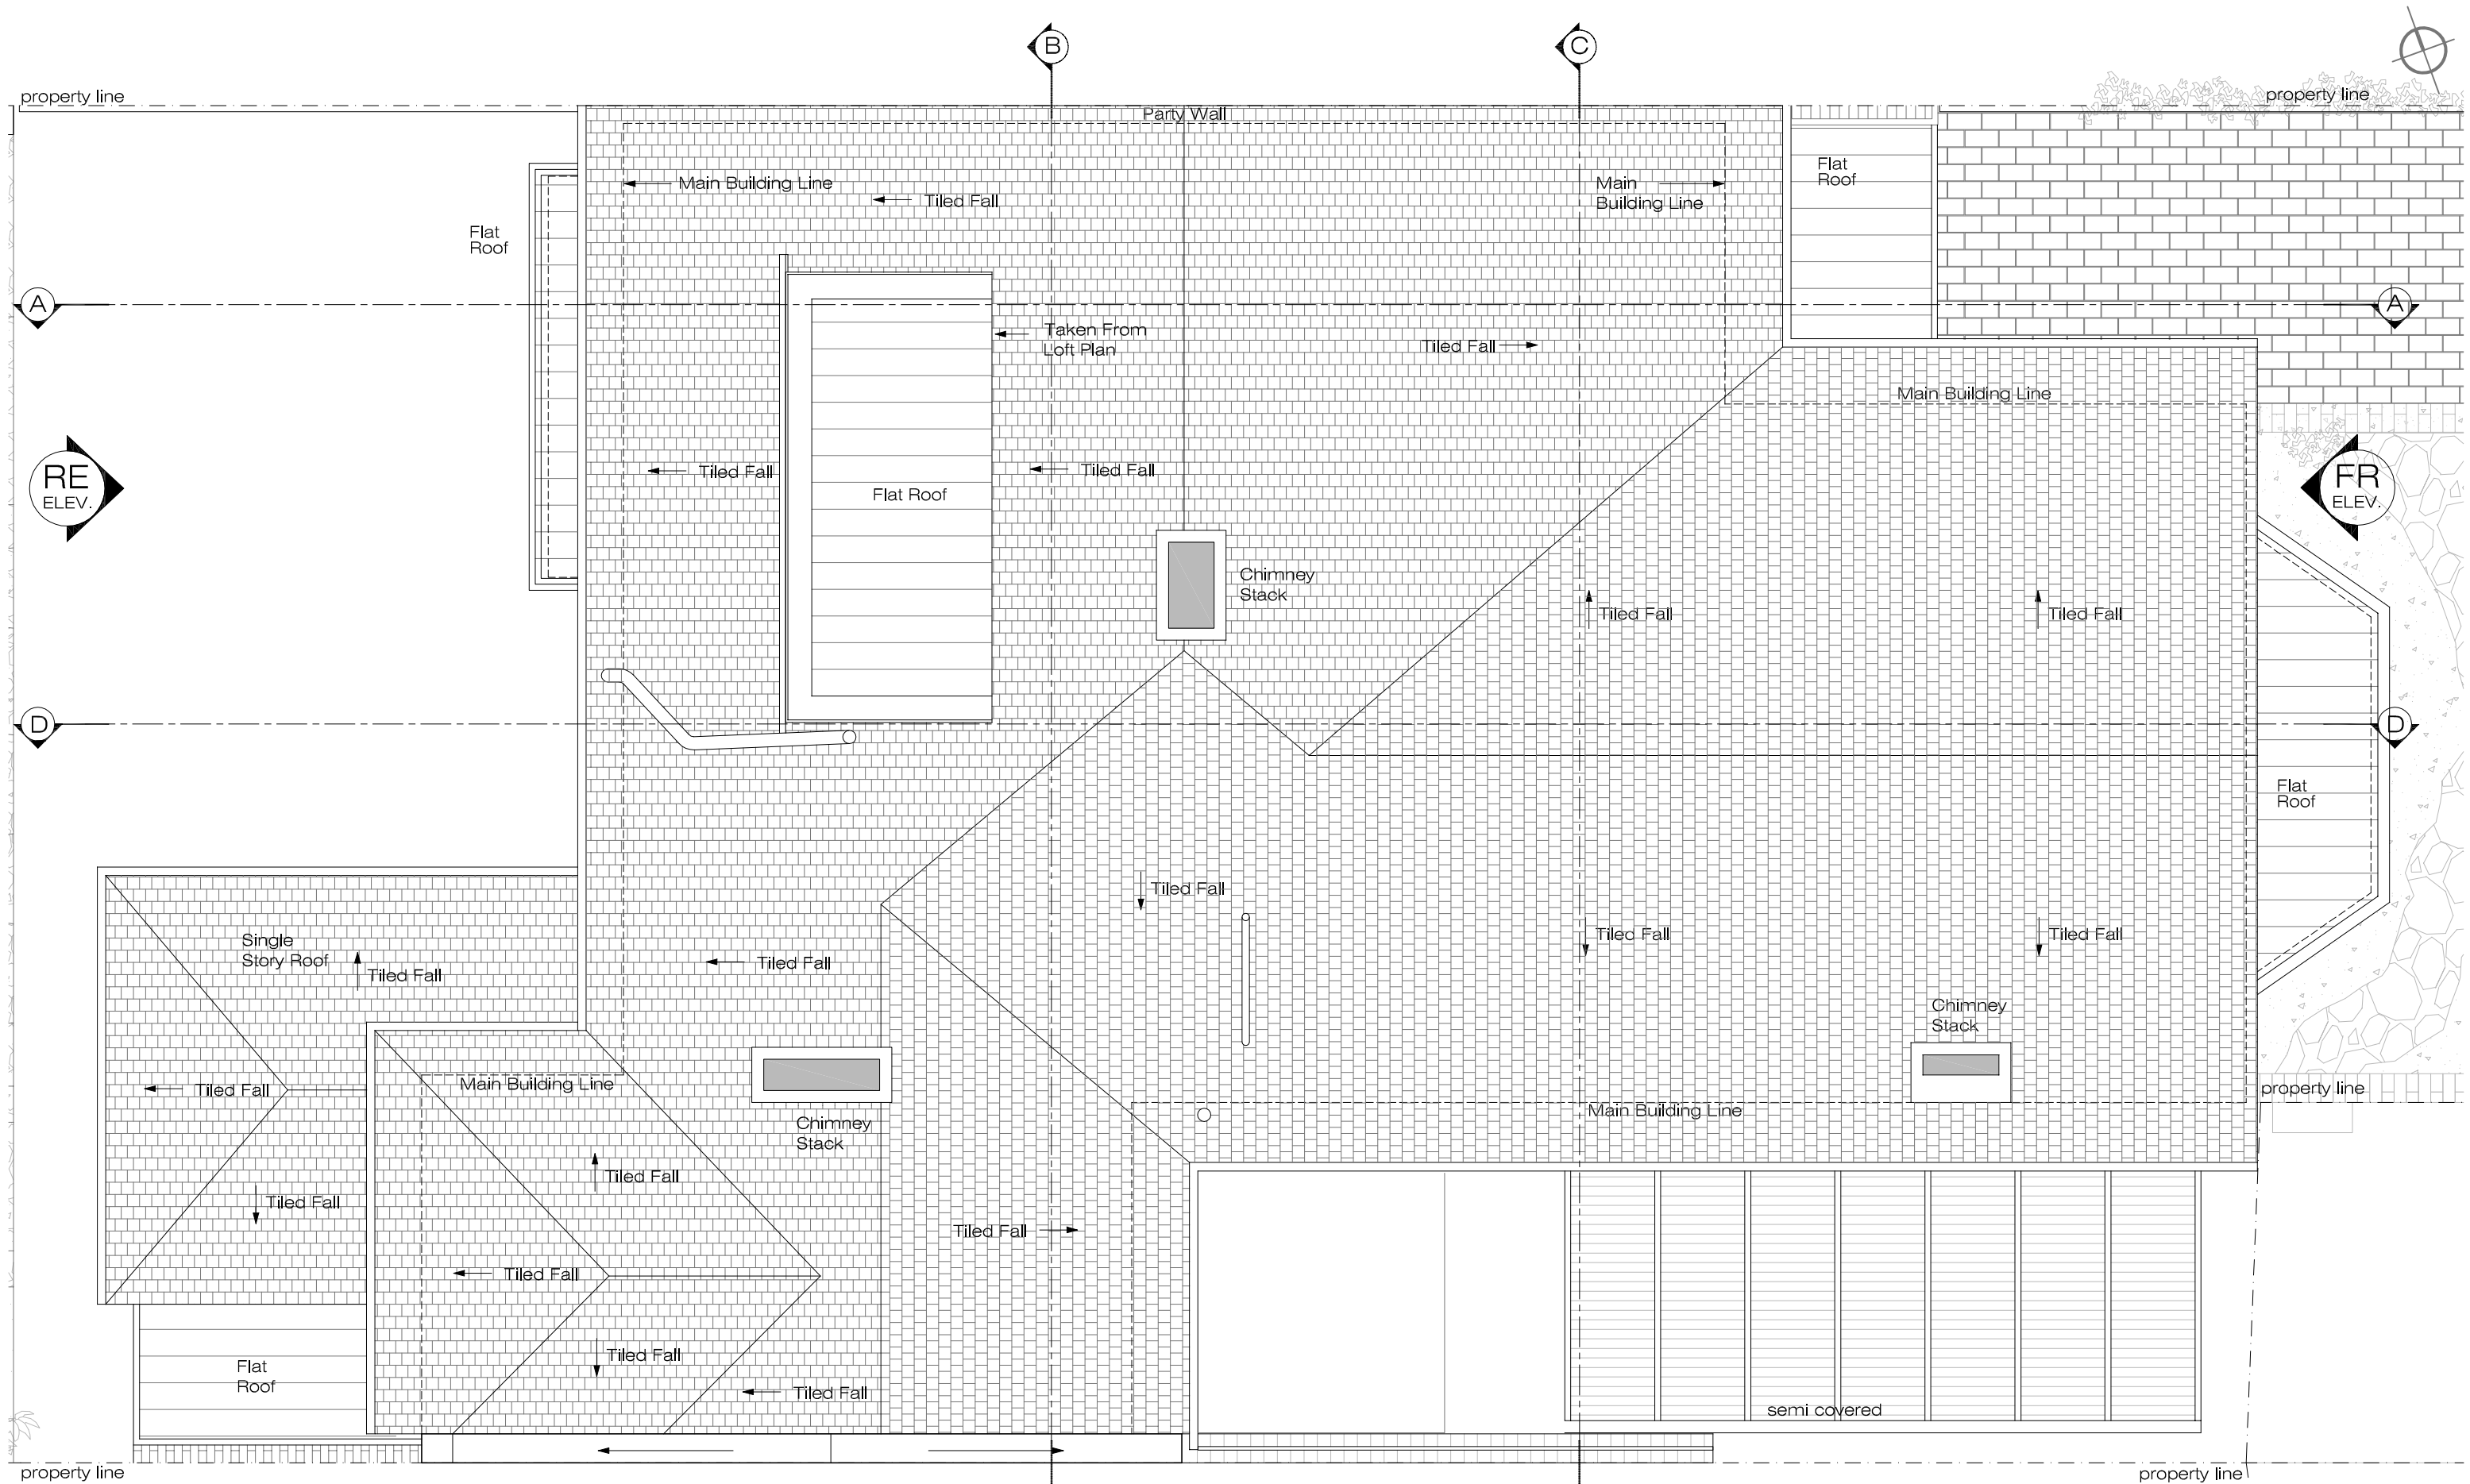

Existing Roof Floor Plan

SCALE: 1:50@A3

EX-04

SCHNEIDER DESIGNERS
15 Eldon Grove, London NW3 5PT, Tel: +44 (0) 20 7435 7105 / www.schneiderdesigners.co.uk



project
78 Lawn Road, London NW3 2XB

drawing title
Existing Roof Plan

scale
1:50@A3

date
03.12.07

drawn by:
DR

project no.
07_09_A_e

drawing no.
EX-04

revision
00



Existing Section C-C

SCALE: 1:50@A3 EX-10



