



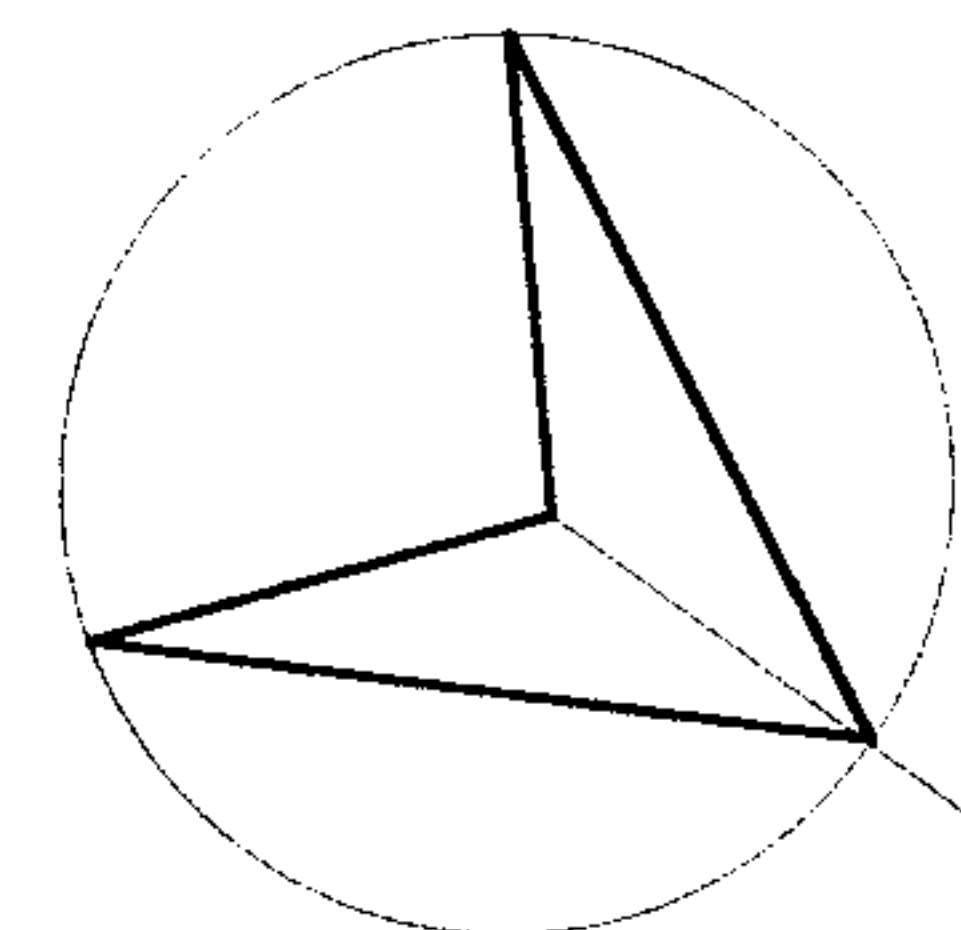

NORTH

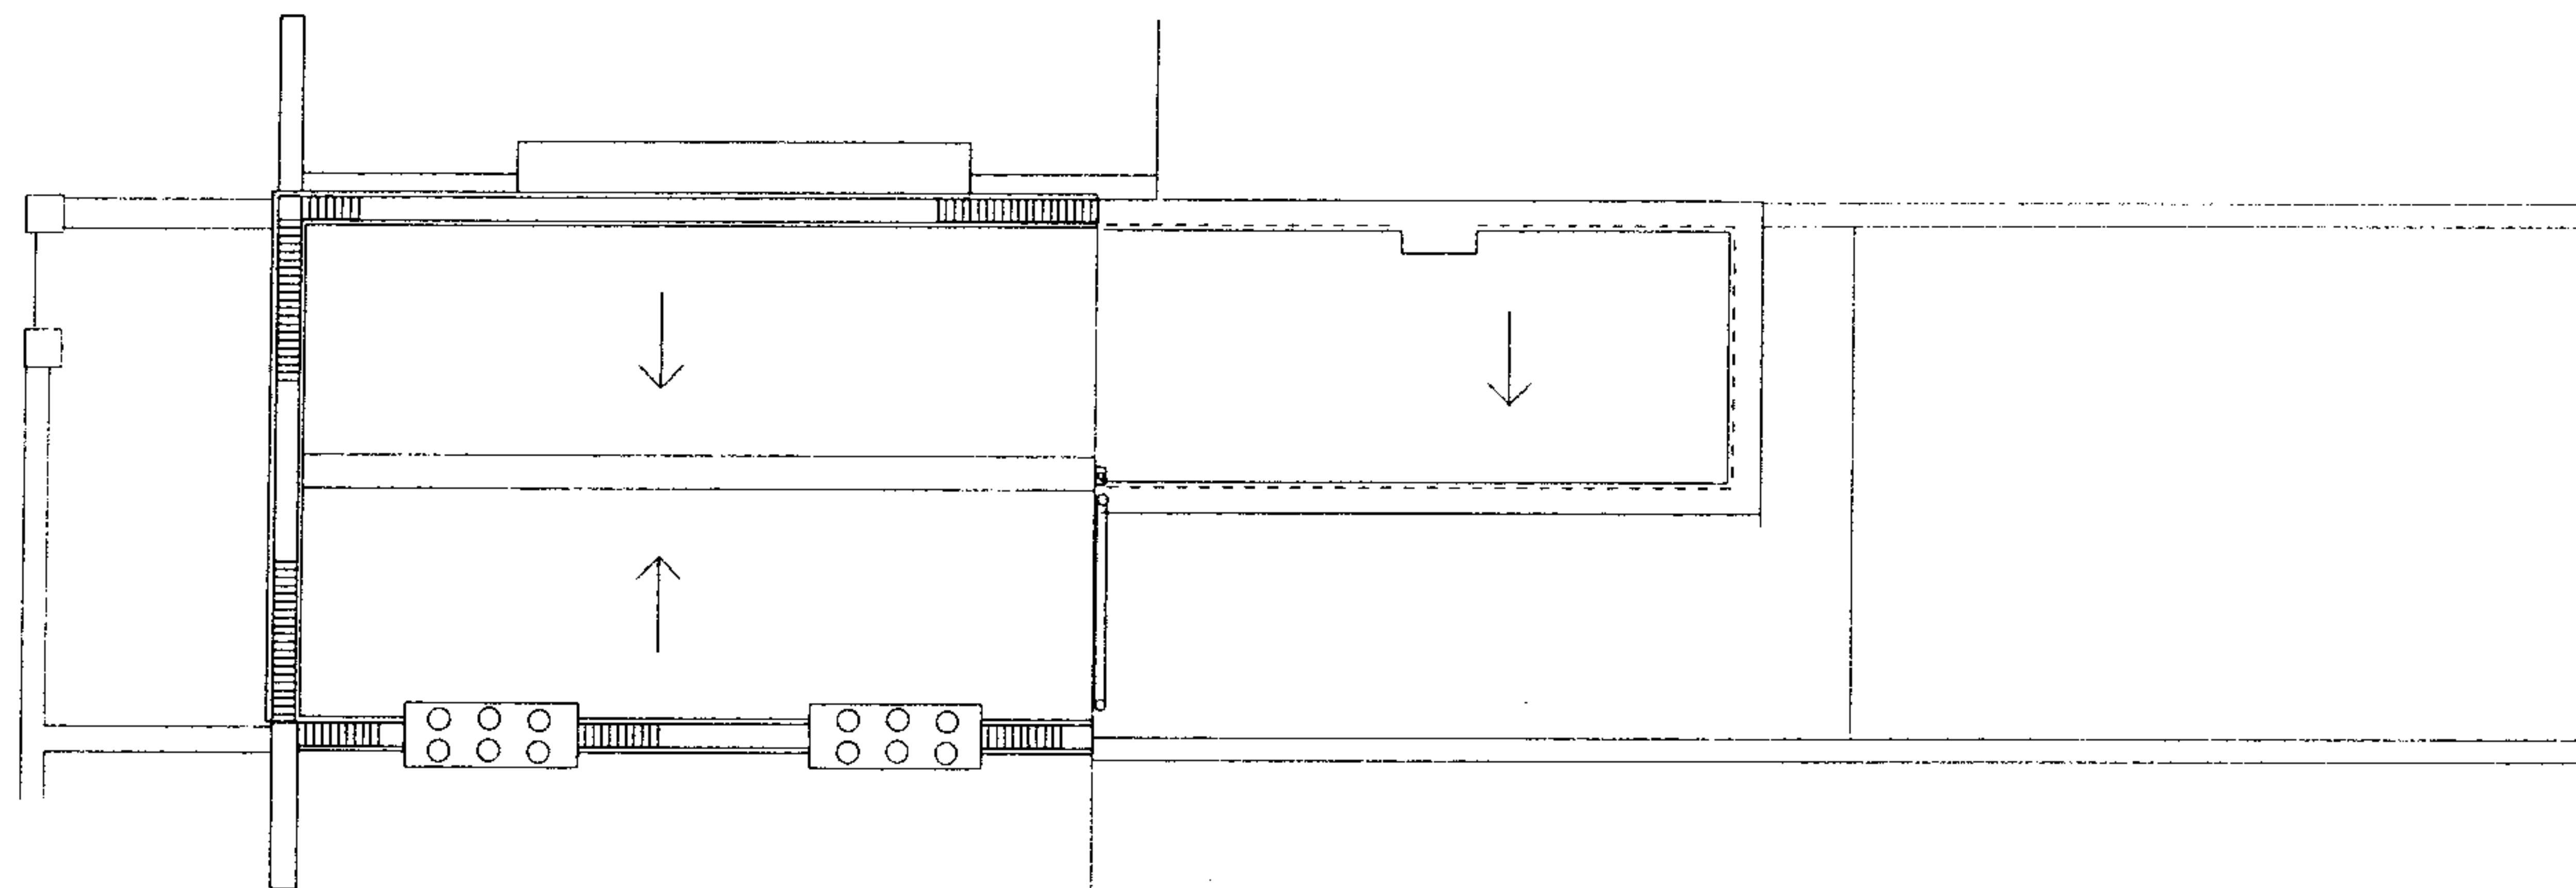

Job 7 Spencer Rise, London NW5
 Drawing Site plan
 DRAWING NO 708 - 10

Scale 1:50 Date 20-08-2007 Rev.

HILARY DUNFORD ARCHITECT

Chartered Architect RIBA M&PS
 1 THURLOW TERRACE, LONDON NW5 4JB
 Telephone 020 7485 2905 Facsimile 020 7485 2877
 E-mail hilary.dunford@btinternet.com