

FELLOWS ROAD

BROCAS CLOSE

HUSON CLOSE


BRAY

ADELAIDE ROAD


Notes:-
Do not scale from drawings unless by agreement with HTA.
Use figured dimensions only.
Check all dimensions on site prior to commencing the works.
Drawing to be read in conjunction with other relevant consultant information.
This drawing is the copyright of HTA Architects Ltd. and must not be copied or reproduced in part, or in whole, without the express permission of HTA Architects Ltd.
Drawing to be read in conjunction with outline specification.

Drawing Notes:-

Legend:-

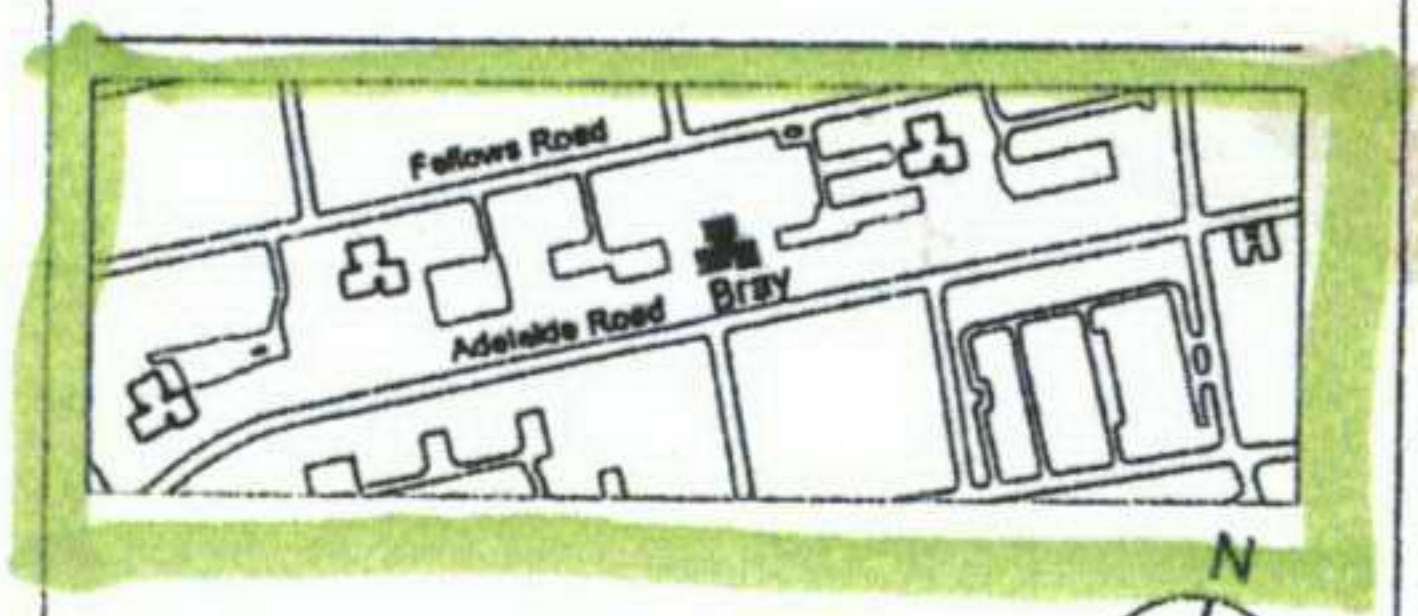

key plan

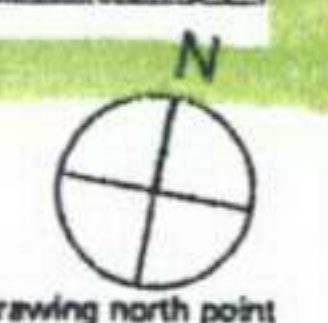

A 16.05.06 DRG Site Boundary Indicated
19.04.06 DRG Initial Issue

FOR INFORMATION

Rydon Construction Ltd
Chalcots Estate PFI
client / job name

Bray Site Plan

drawing title

CHA AL (0) 1004

drawing number revision

job reference scale 1:200 @ A1 DRG

10m 14m 18m 22m 26m

HTA HTA Architects Limited 78 Parkway London UK NW1 7PP
P (020) 7485 8555 F (020) 7485 1232 hta@hta-arch.co.uk