




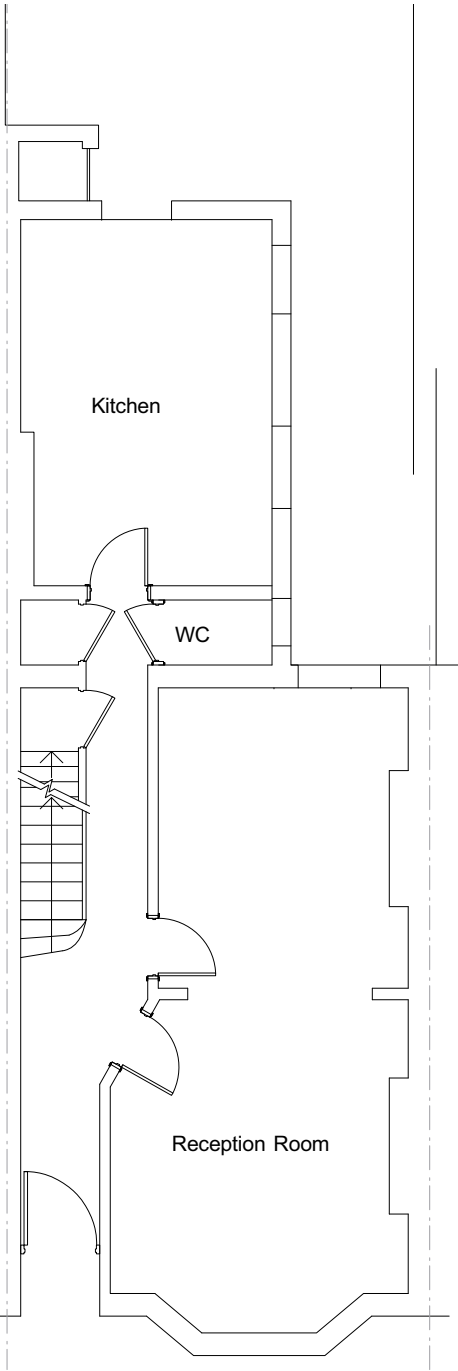


GROUND FLOOR PLAN

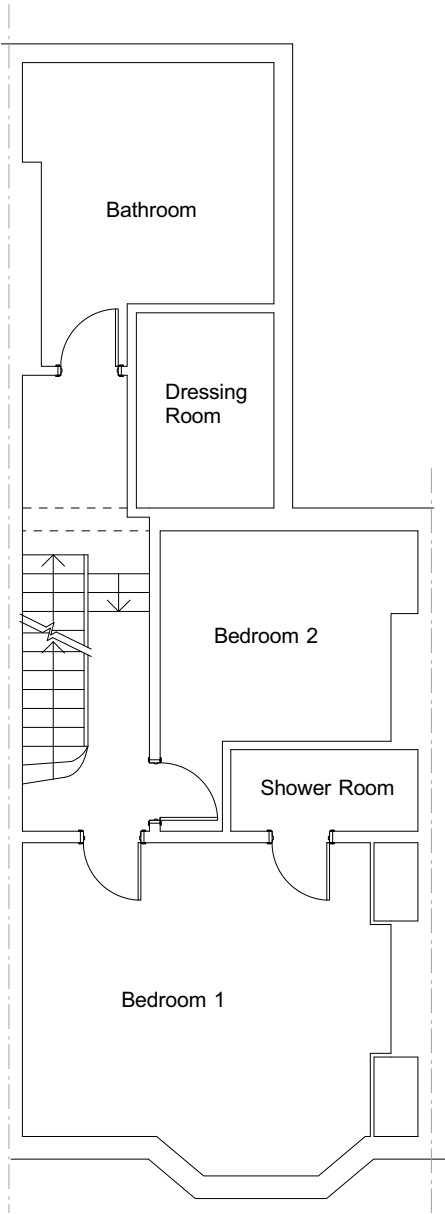

FIRST FLOOR PLAN

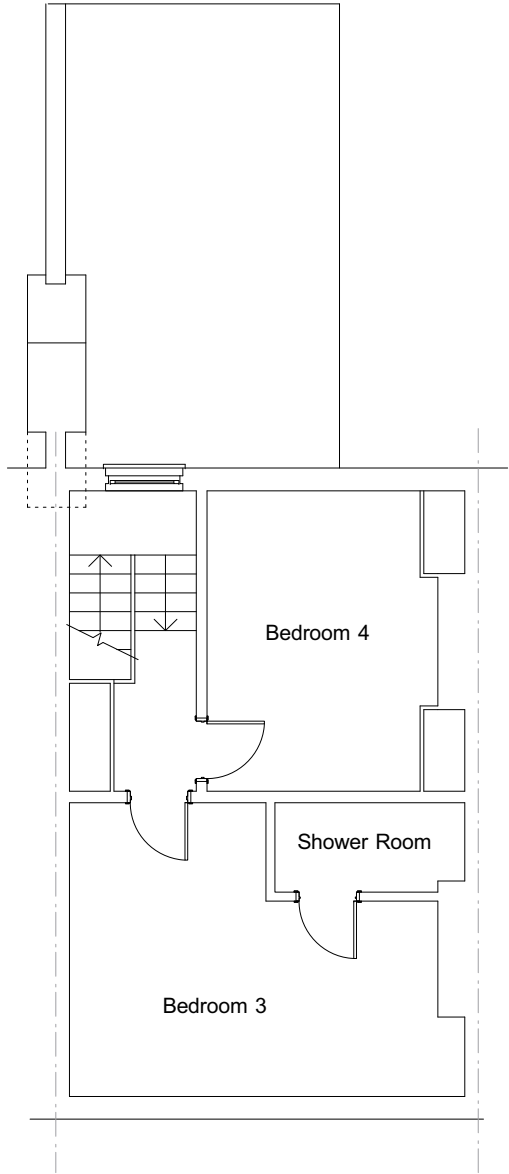

SECOND FLOOR PLAN

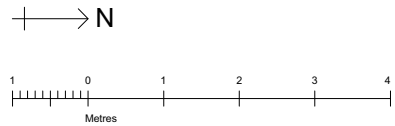

R E V I S I O N S	
N O T E S	
DO NOT SCALE NOTIFY ARCHITECT OF ANY DISCREPANCIES	
P R O J E C T	
71 RODERICK ROAD, LONDON NW3 2NP	
T I T L E	N U M B E R
EXISTING PLANS	37:P/01
SCALE 1:100 @ A3	DRAWN HSS DATE 11/07
SEYMOUR-SMITH ARCHITECTS	
35 RODERICK RD LONDON NW3 2NP 020 7871 4570	



REVISIONS

NOTES

DO NOT SCALE NOTIFY ARCHITECT OF ANY DISCREPANCIES

PROJECT

71 RODERICK ROAD, LONDON NW3 2NP

TITLE

EXISTING SECTION

NUMBER

37:P/02

SCALE 1:50 @ A3

DRAWN


HSS

DATE

11/07

SEYMOUR-SMITH ARCHITECTS

35 RODERICK RD LONDON NW3 2NP 020 7871 4570

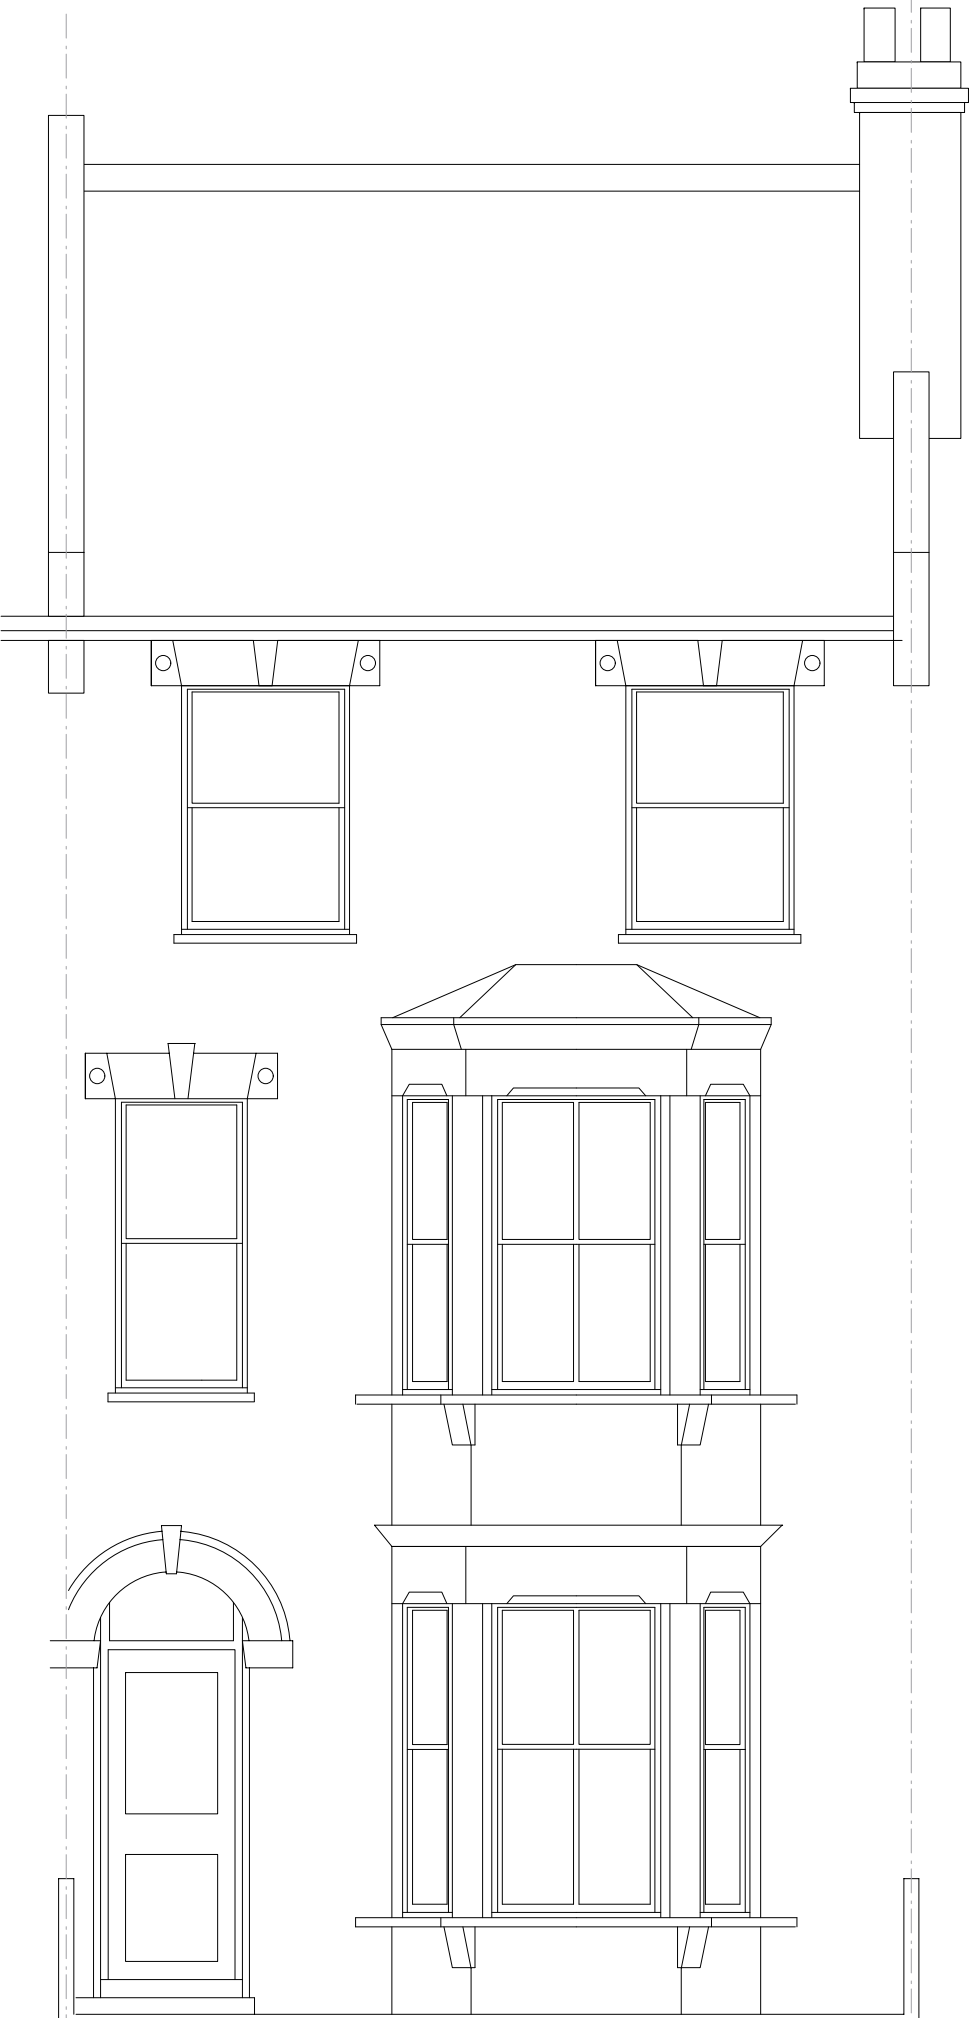


FRONT ELEVATION




REAR ELEVATION




REVISIONS	
NOTES	
DO NOT SCALE NOTIFY ARCHITECT OF ANY DISCREPANCIES	
PROJECT	
71 RODERICK ROAD, LONDON NW3 2NP	
TITLE	NUMBER
EXISTING ELEVATIONS	37:P/03
SCALE 1:50 @ A3	DRAWN HSS DATE 11/07
SEYMOUR-SMITH ARCHITECTS	
35 RODERICK RD LONDON NW3 2NP 020 7871 4570	

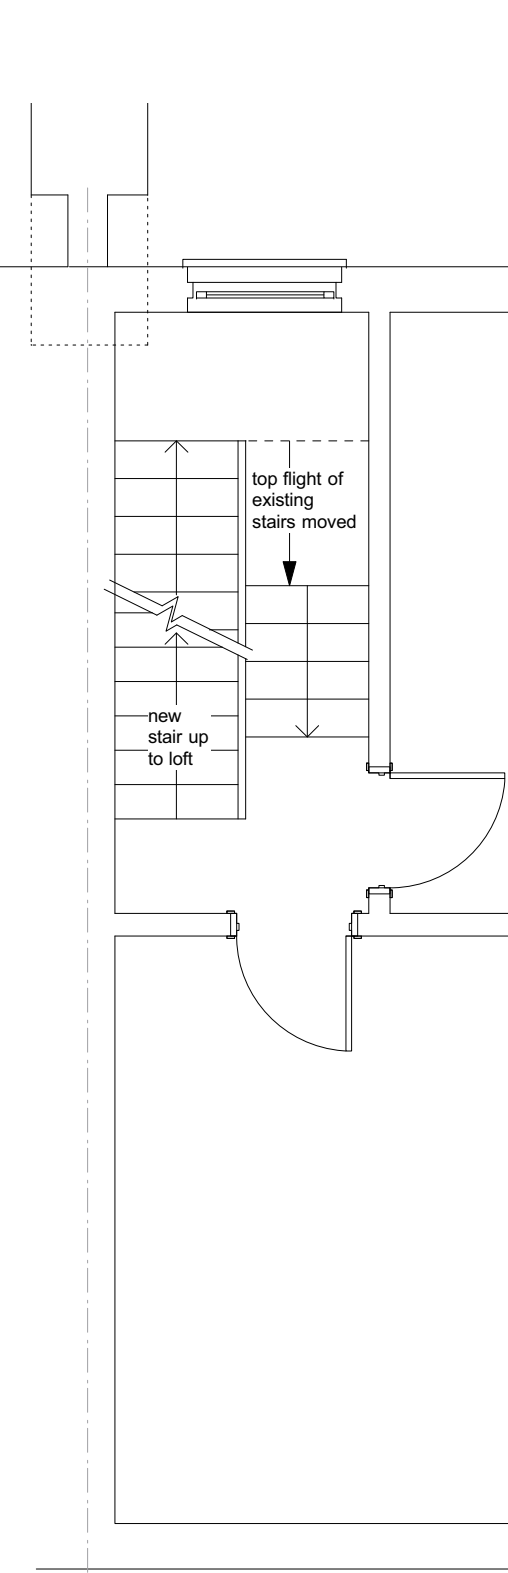


PART SECOND FLOOR PLAN

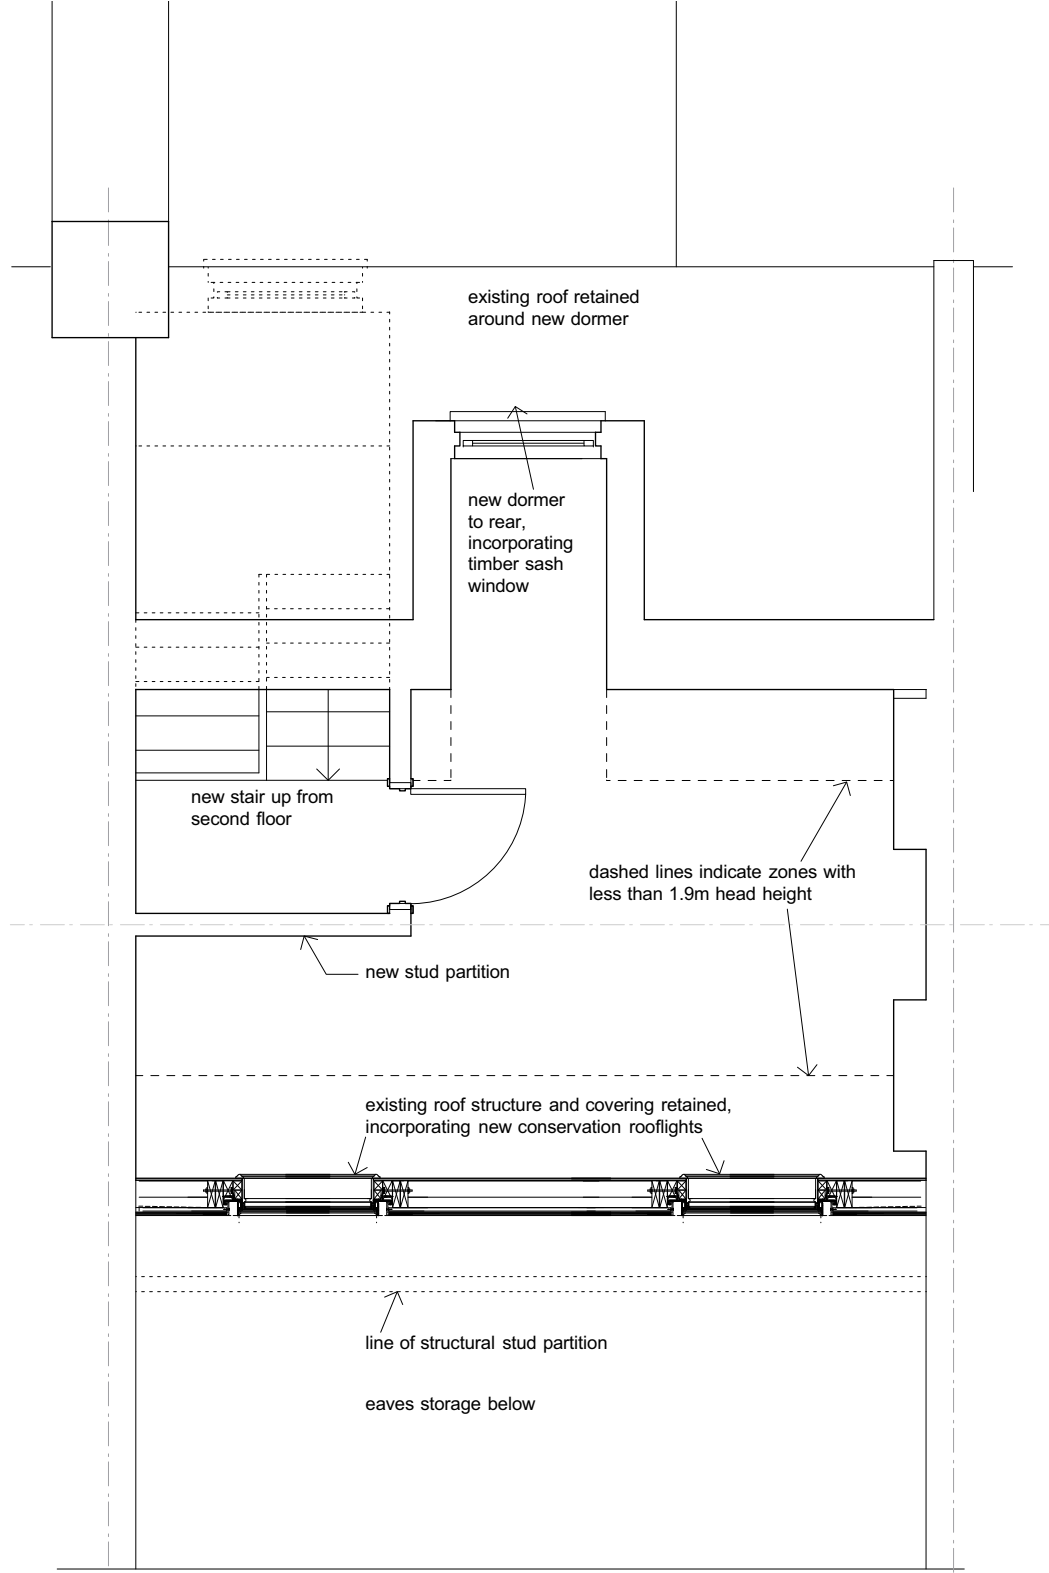

THIRD FLOOR / LOFT PLAN

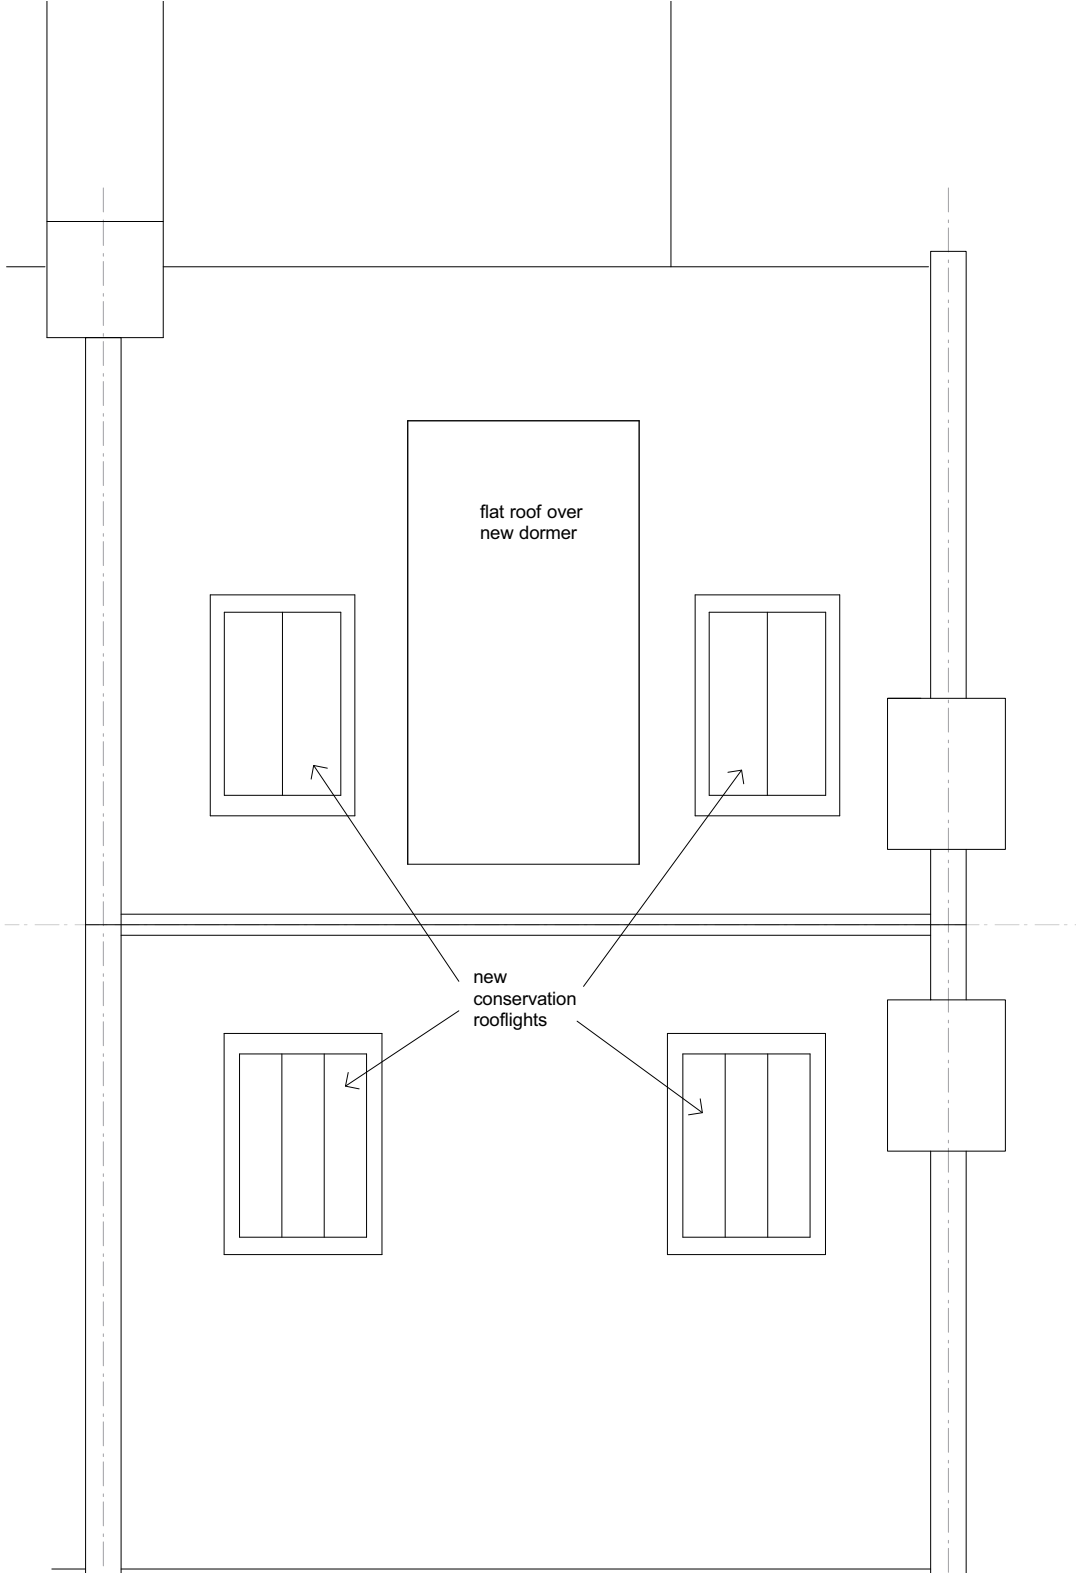

ROOF PLAN

 

Rev A (15-01-08) Rear dormer reduced in size and rear rooflights added

REVISIONS

NOTES

DO NOT SCALE NOTIFY ARCHITECT OF ANY DISCREPANCIES

PROJECT

71 RODERICK ROAD, LONDON NW3 2NP



TITLE
PROPOSED PLANS

NUMBER
37:P/04A

SCALE 1:50 @ A3 DRAWN HSS DATE 11/07

SEYMOUR-SMITH ARCHITECTS

35 RODERICK RD LONDON NW3 2NP 020 7871 4570

 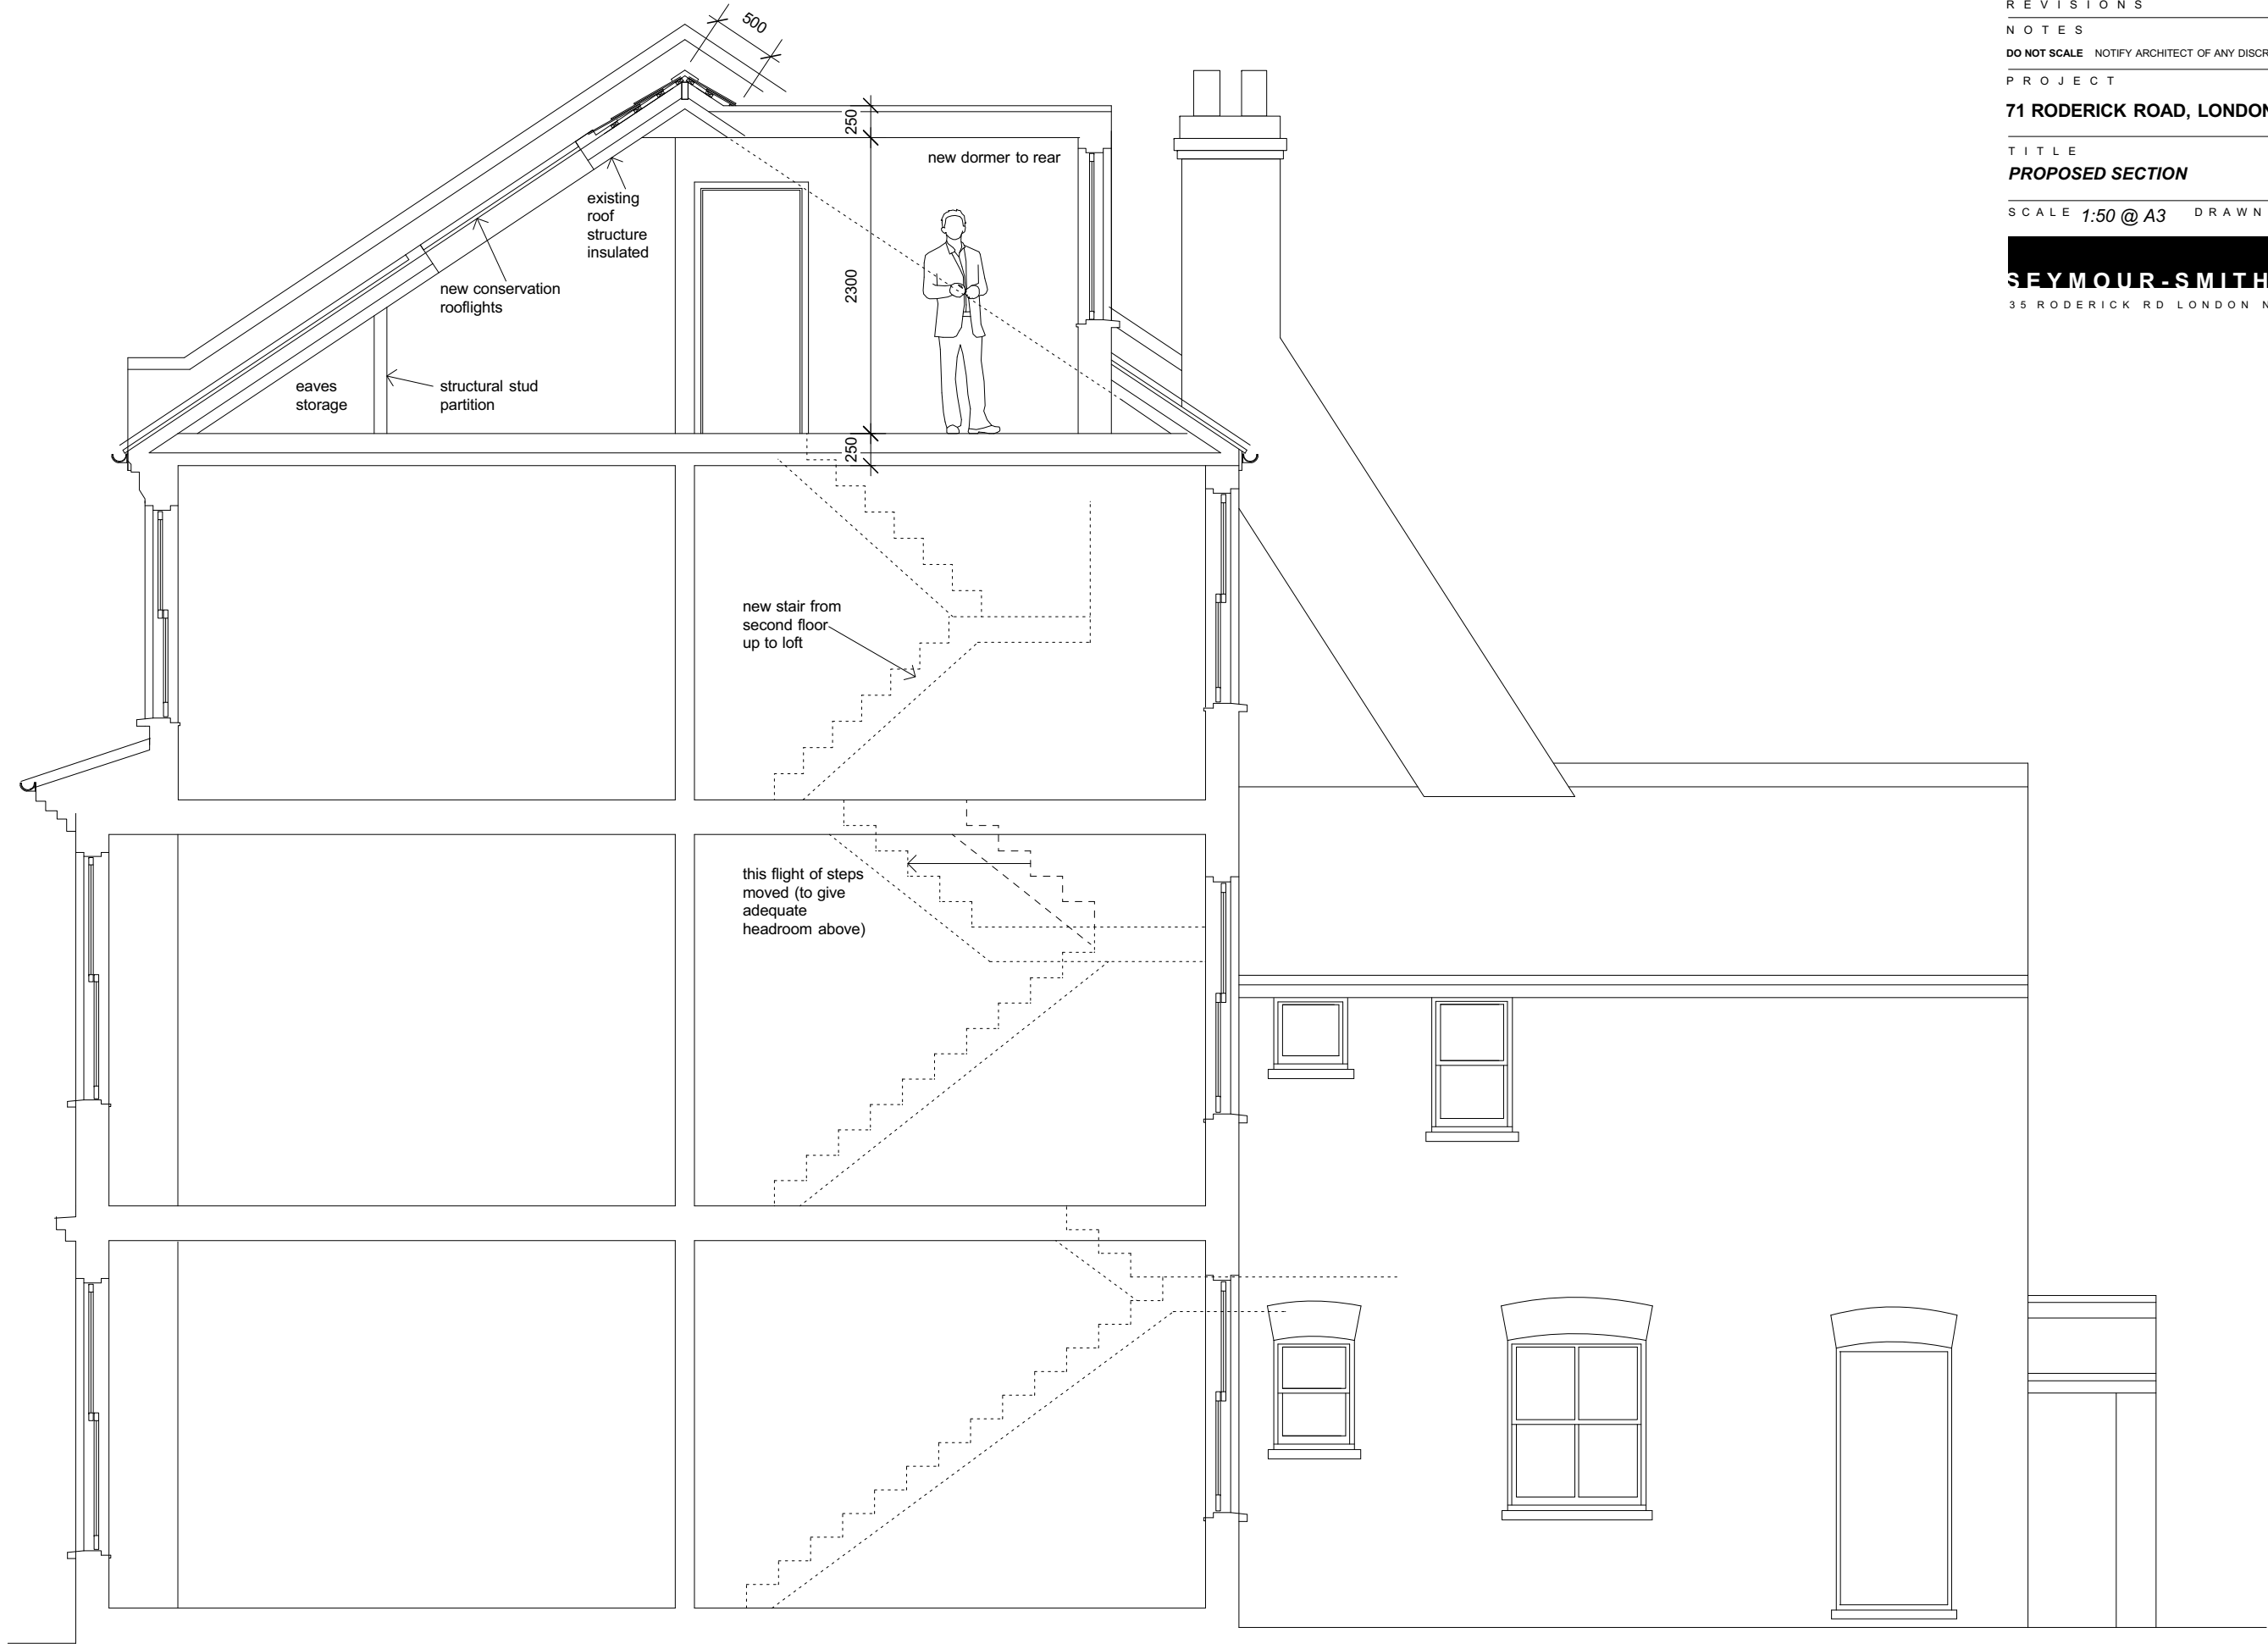

Rev A (15-01-08) Rear dormer reduced in size

REVISIONS

NOTES

DO NOT SCALE NOTIFY ARCHITECT OF ANY DISCREPANCIES

PROJECT

71 RODERICK ROAD, LONDON NW3 2NP

TITLE

PROPOSED SECTION

NUMBER

37:P/05A

SCALE 1:50 @ A3

DRAWN


HSS

DATE

11/07

SEYMOUR-SMITH ARCHITECTS


35 RODERICK RD LONDON NW3 2NP 020 7871 4570

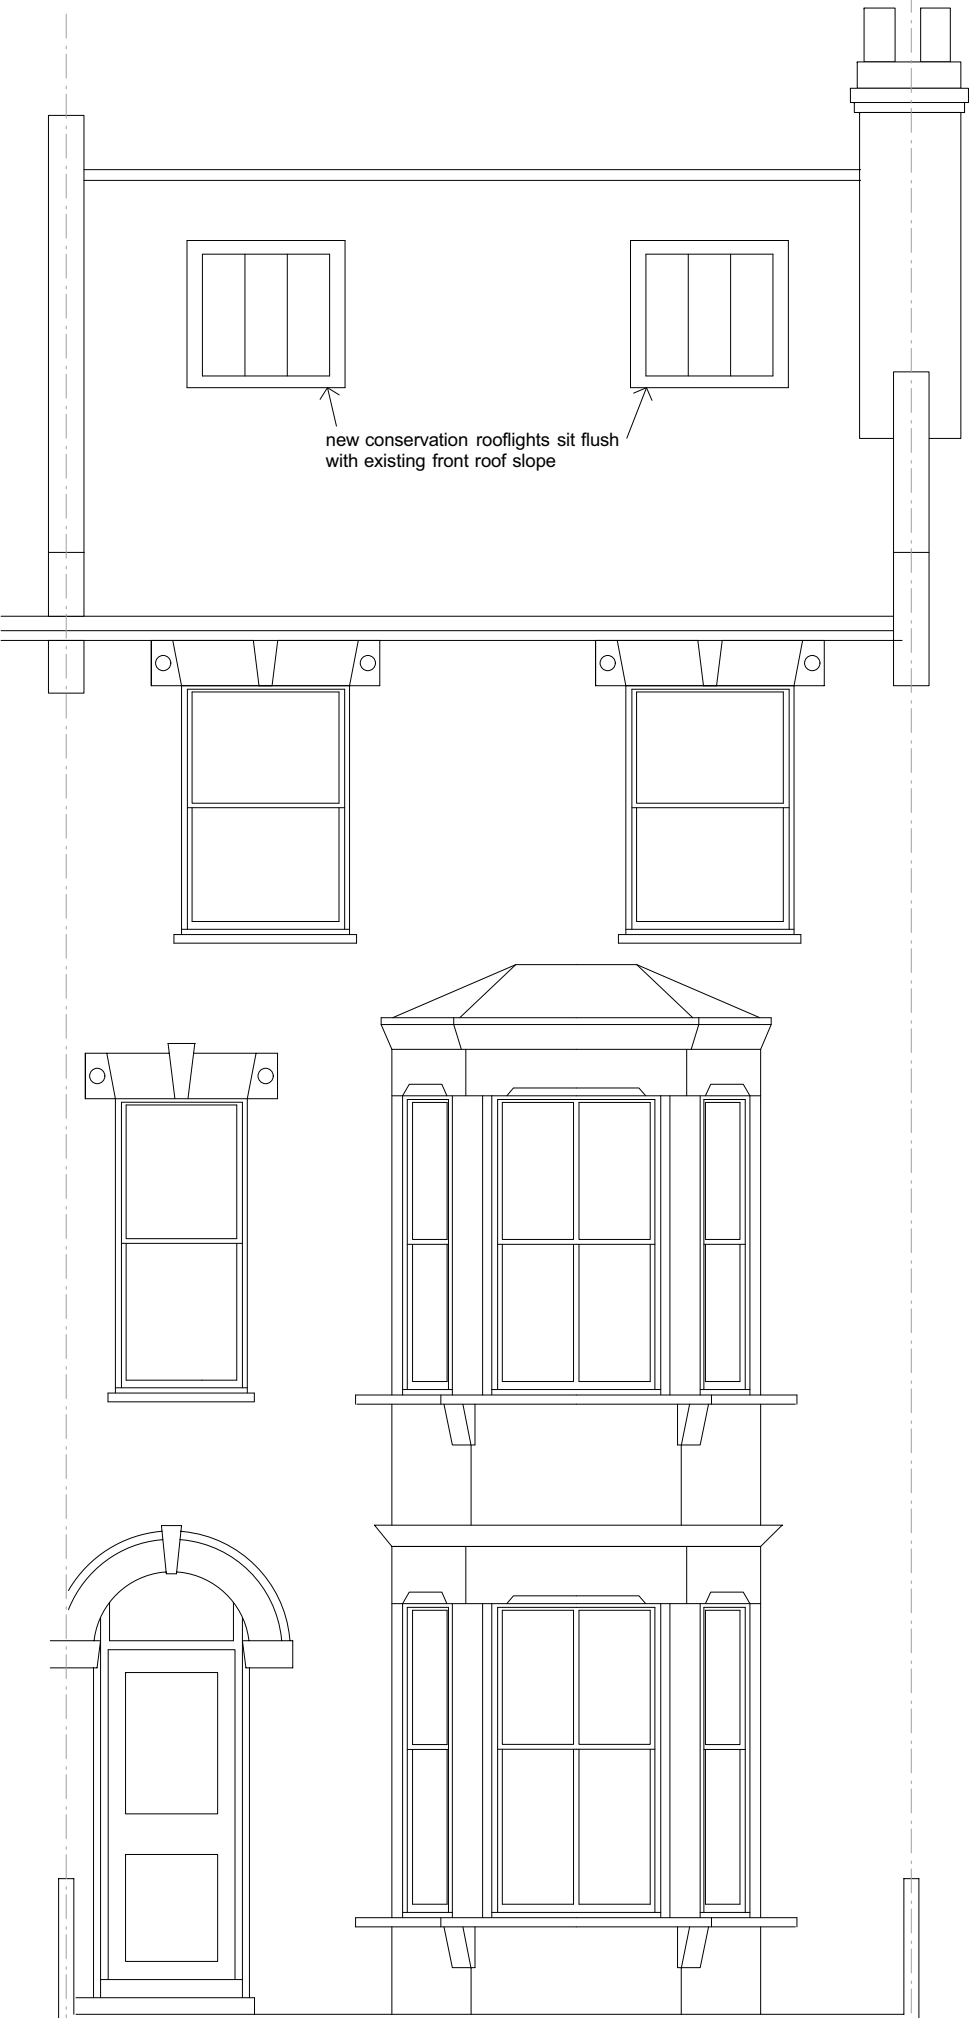

FRONT ELEVATION



REAR ELEVATION

 

Rev A (15-01-08) Rear dormer reduced in size and rear rooflights added

REVISIONS

NOTES

DO NOT SCALE NOTIFY ARCHITECT OF ANY DISCREPANCIES

PROJECT

71 RODERICK ROAD, LONDON NW3 2NP

TITLE
PROPOSED ELEVATIONS

NUMBER
37:P/06A

SCALE 1:50 @ A3 DRAWN HSS DATE 11/07

SEYMOUR-SMITH ARCHITECTS
35 RODERICK RD LONDON NW3 2NP 020 7871 4570