



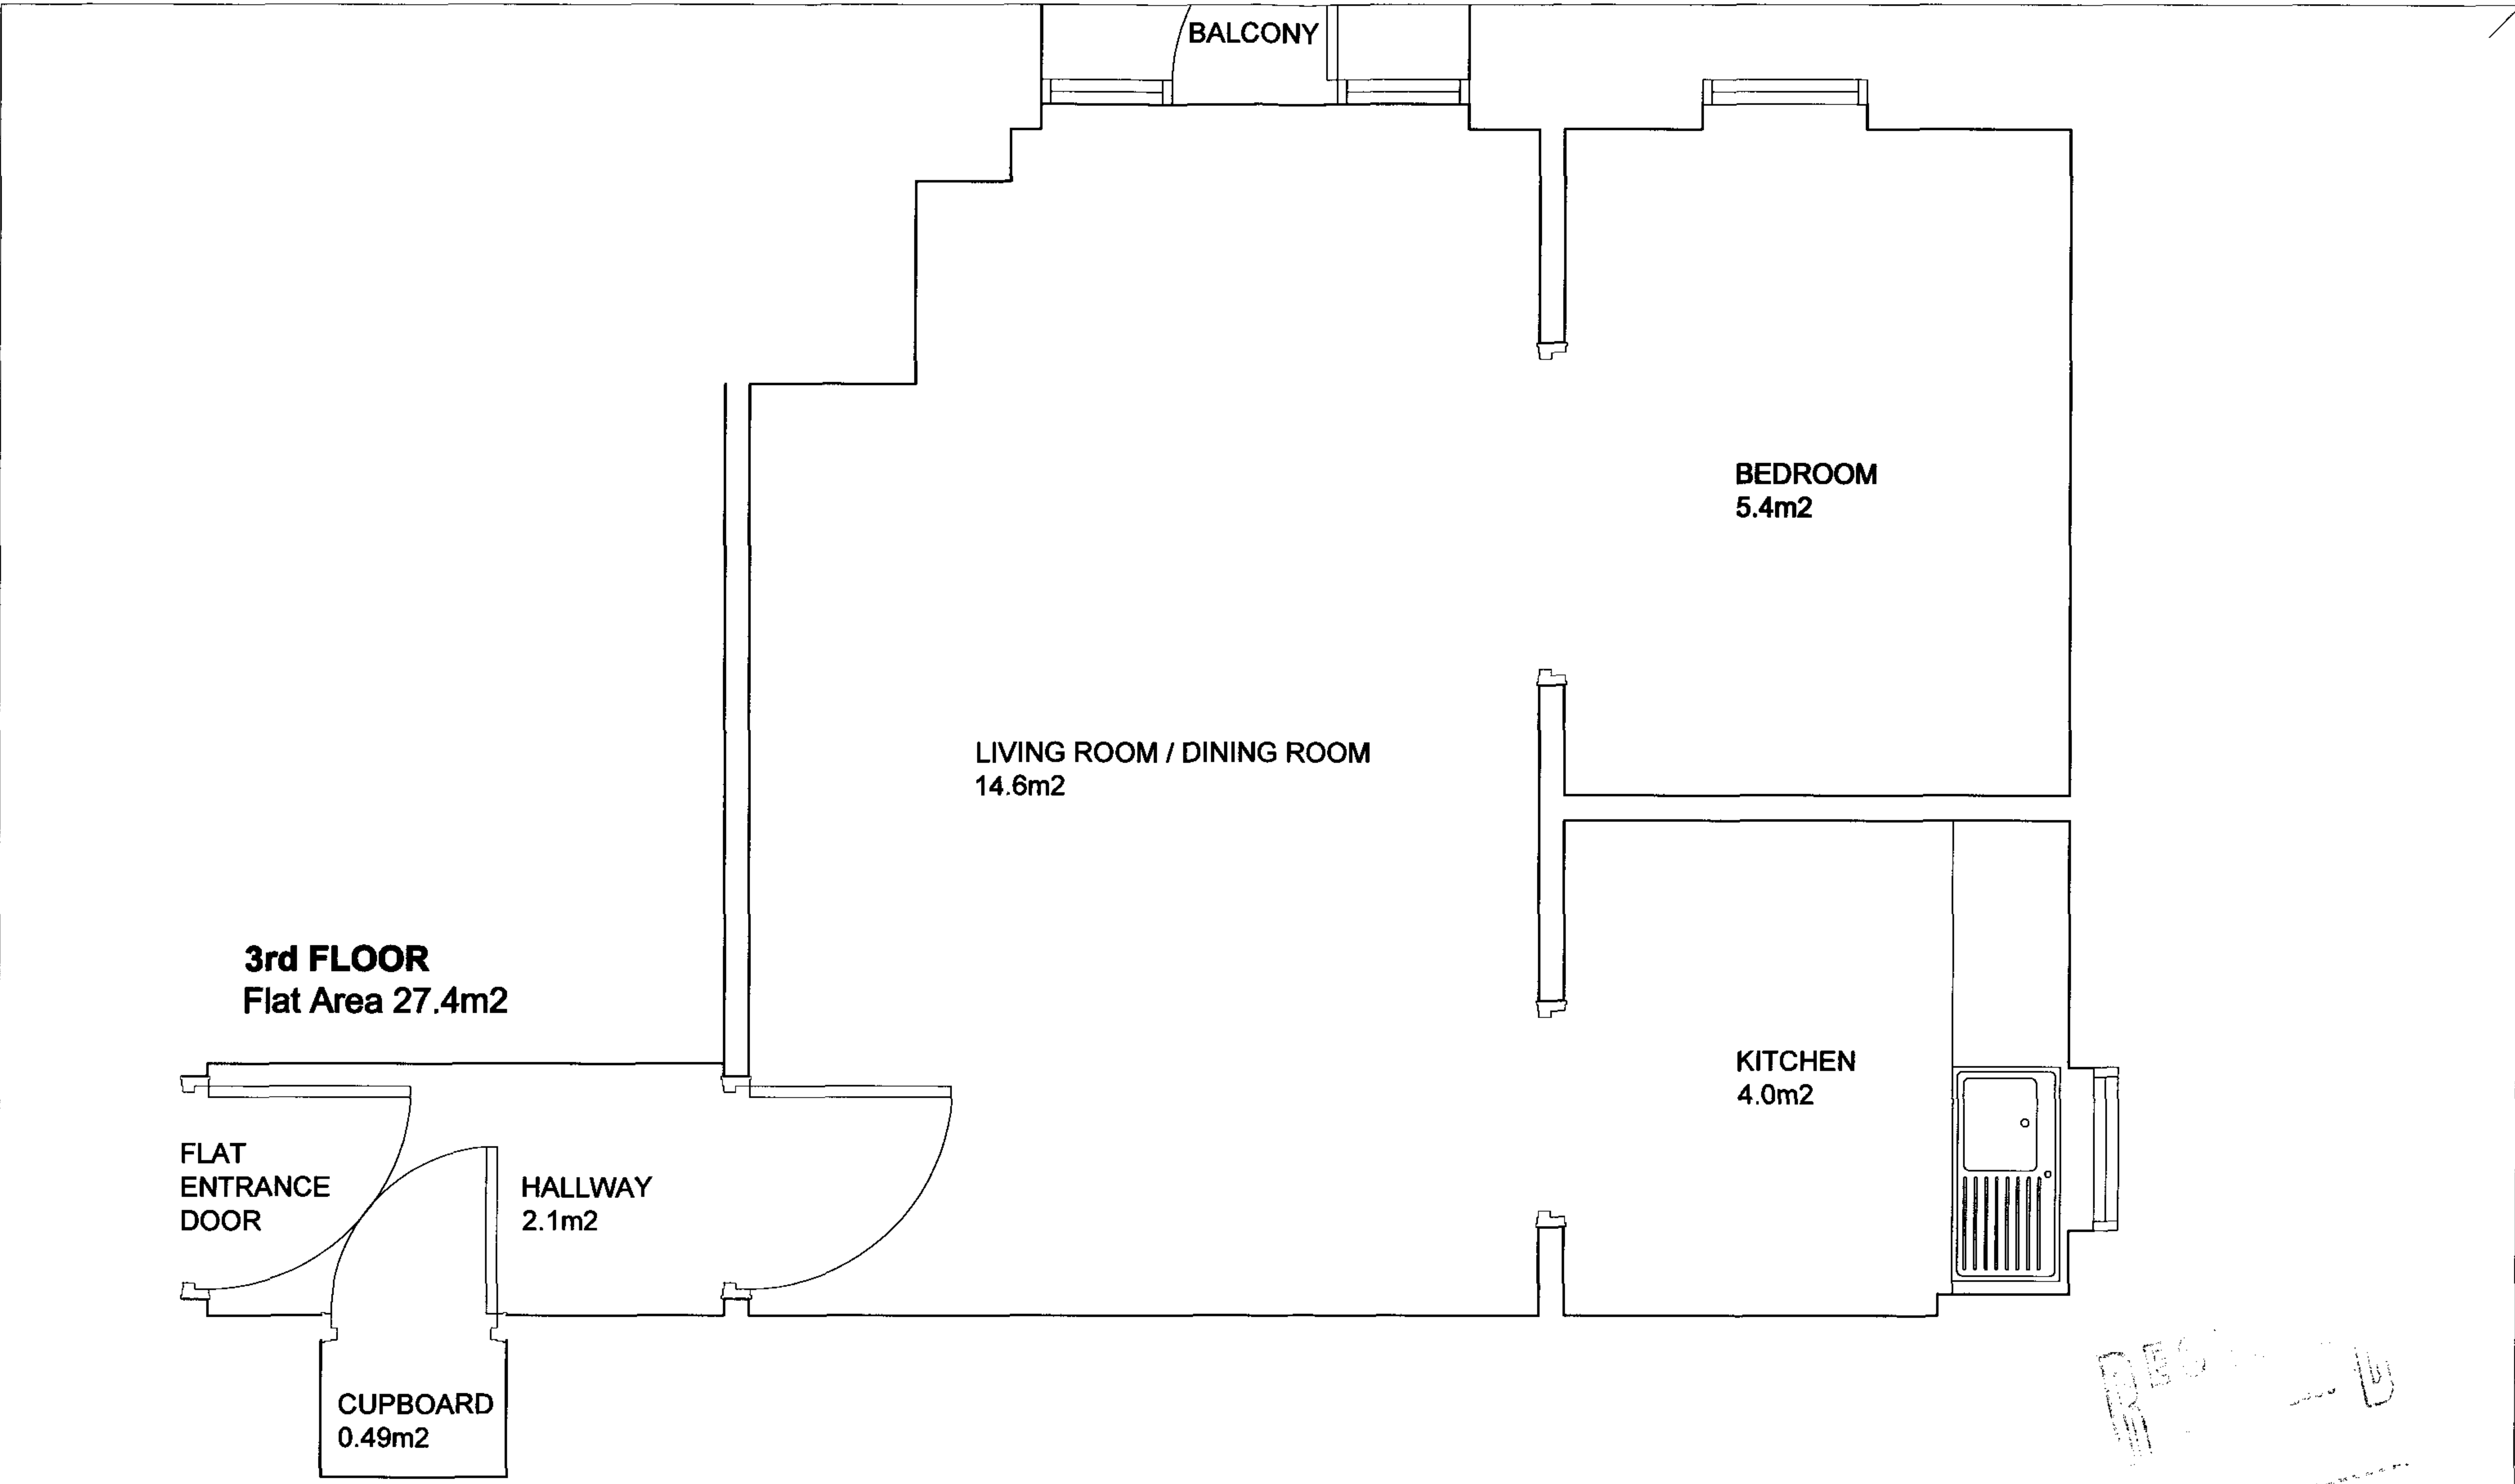

					0814	L(00)01	83 MAKEPEACE MANSIONS, N6	
					Job No.	Dwg No.	Job Title	
					1.25@A3	P2	EXISTING FLAT LAYOUT 3RD FLOOR- NON SELF CONTAINED	
					NOV.07	-		
Rev	Date	Drn	Ckd	Note	Date	Drawn By	Dwg Title	

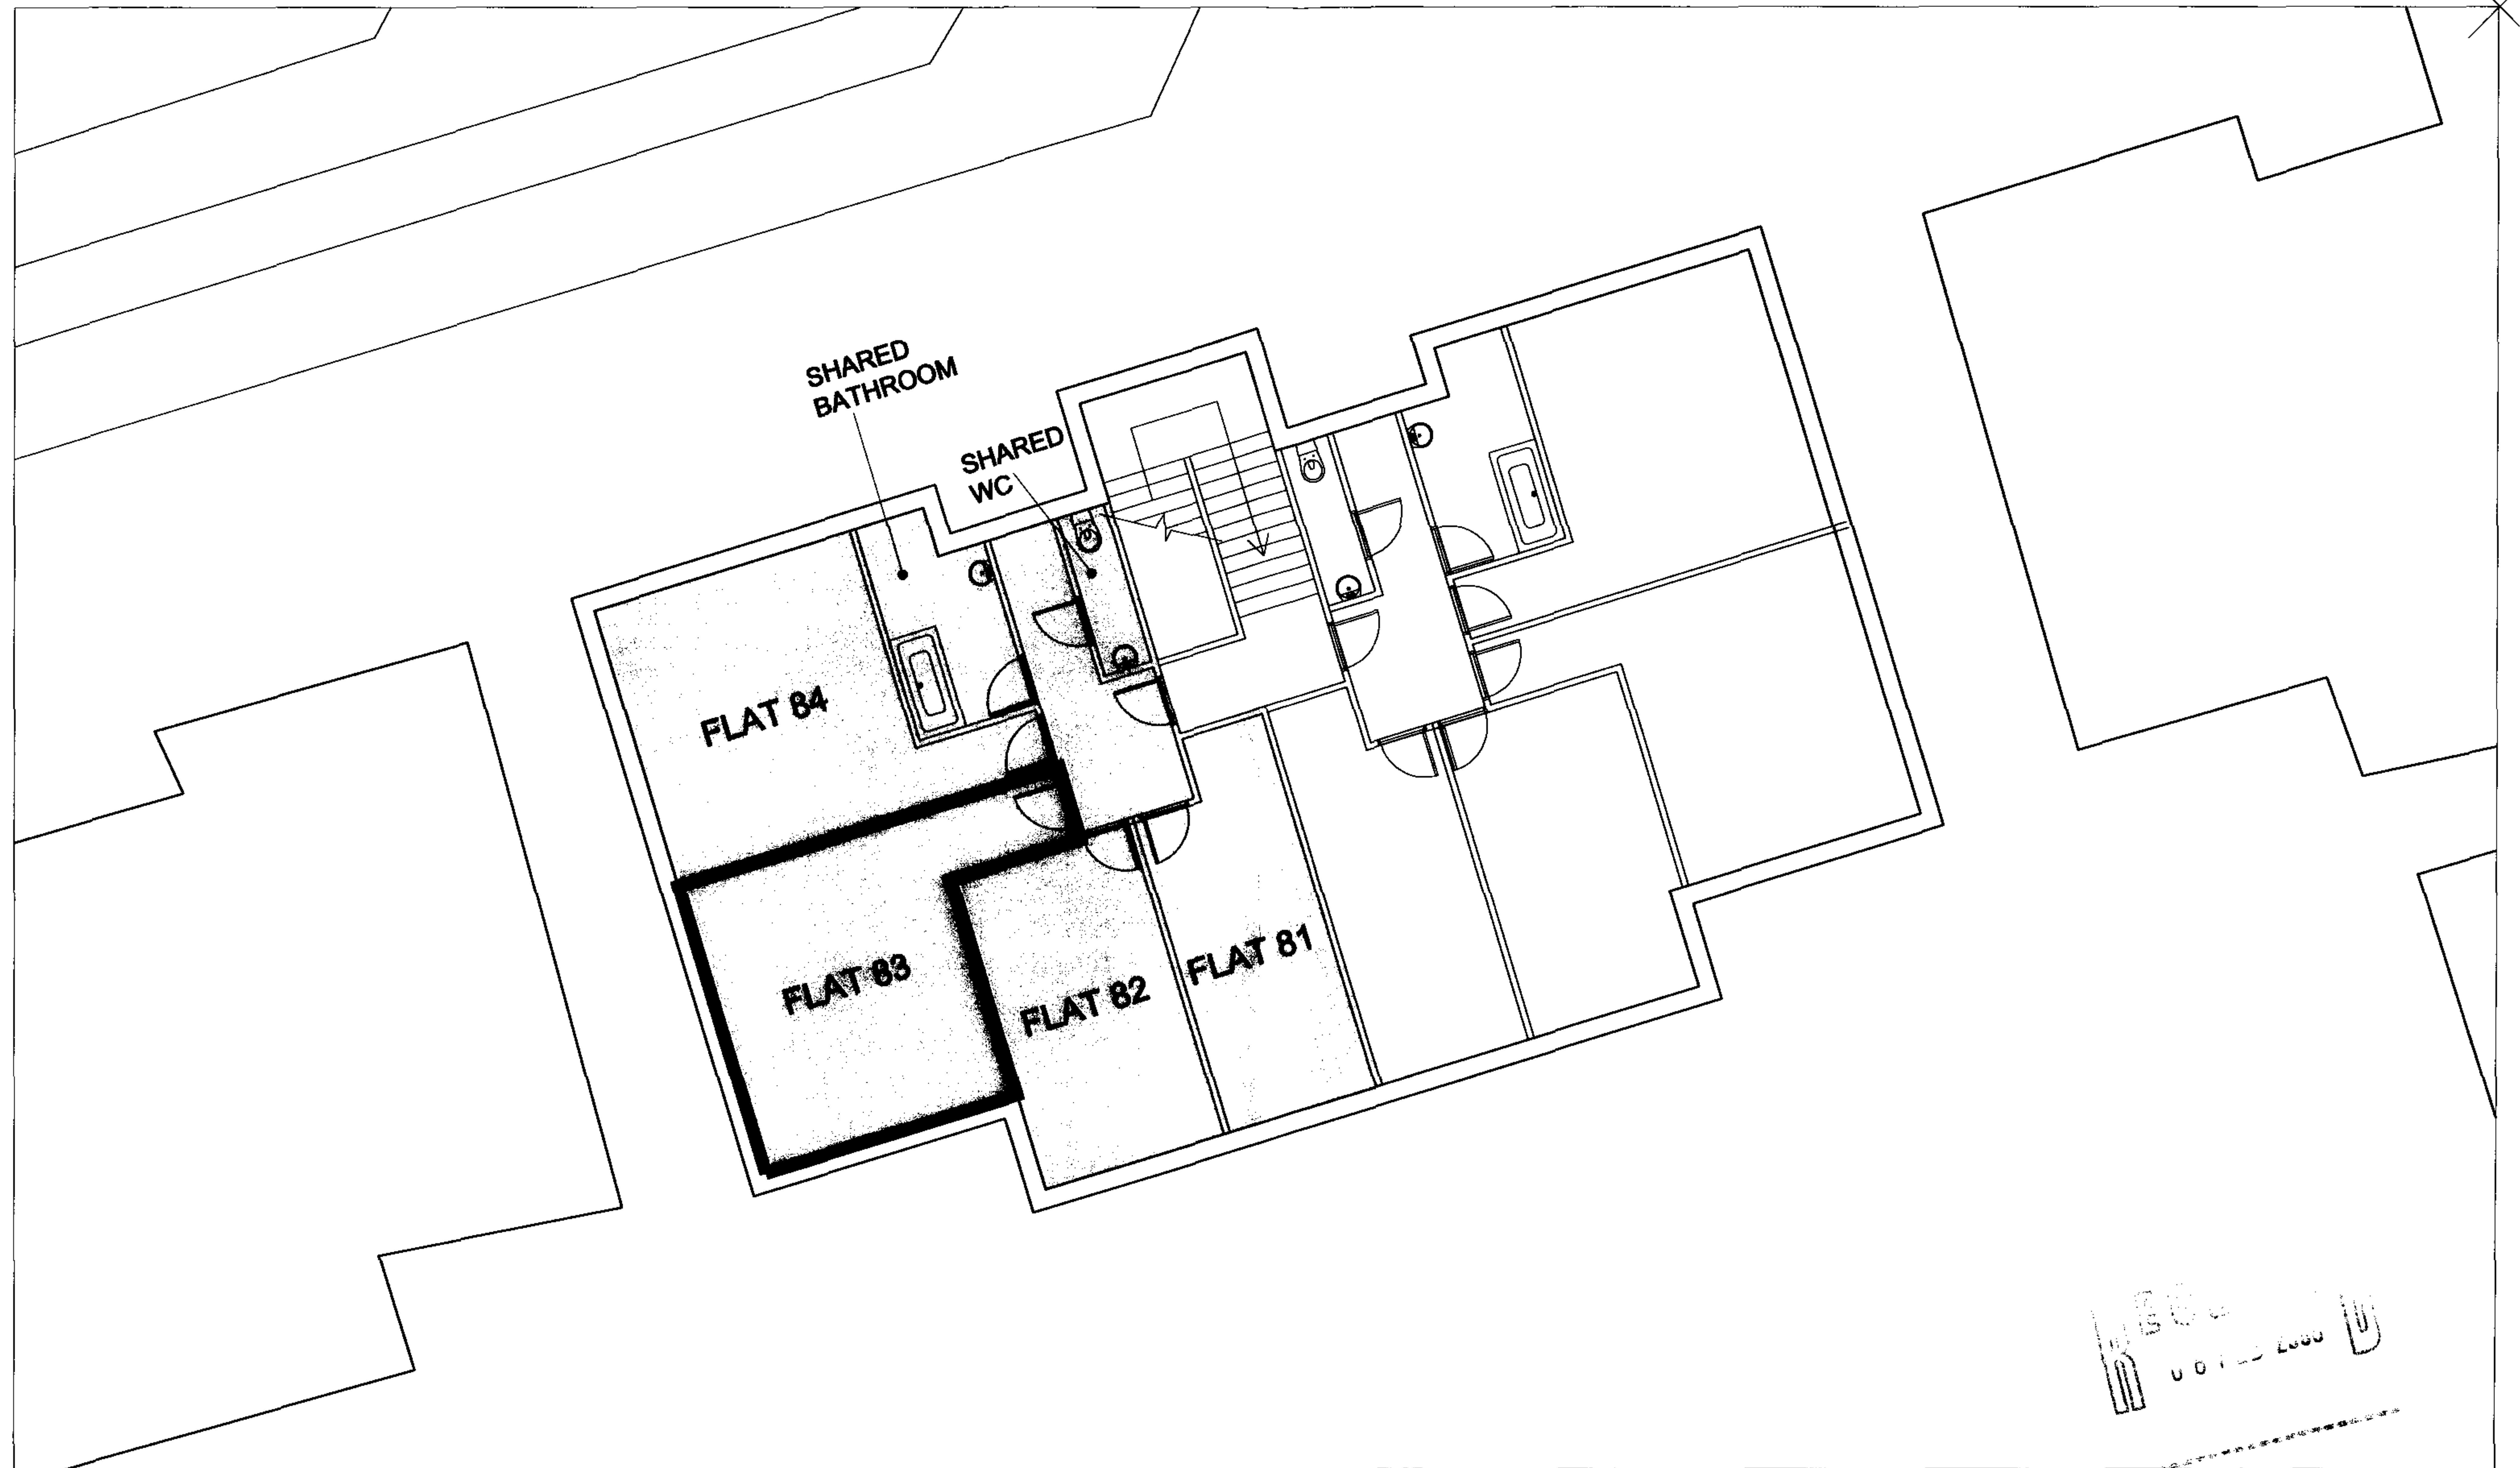

REC
00122000

					0814	L(00)05	83 MAKEPEACE MANSIONS, N6	
					Job No.	Dwg No.	Job Title	
					1.100@A3	P1	3rd FLOOR PLAN SHOWING EXISTING SHARED FLAT AND BATHROOM LAYOUT	
					Scale	Revision		
					NOV.07	-		
					Date	Drawn By	Dwg Title	

Rev	Date	Drn	Ckd	Note