


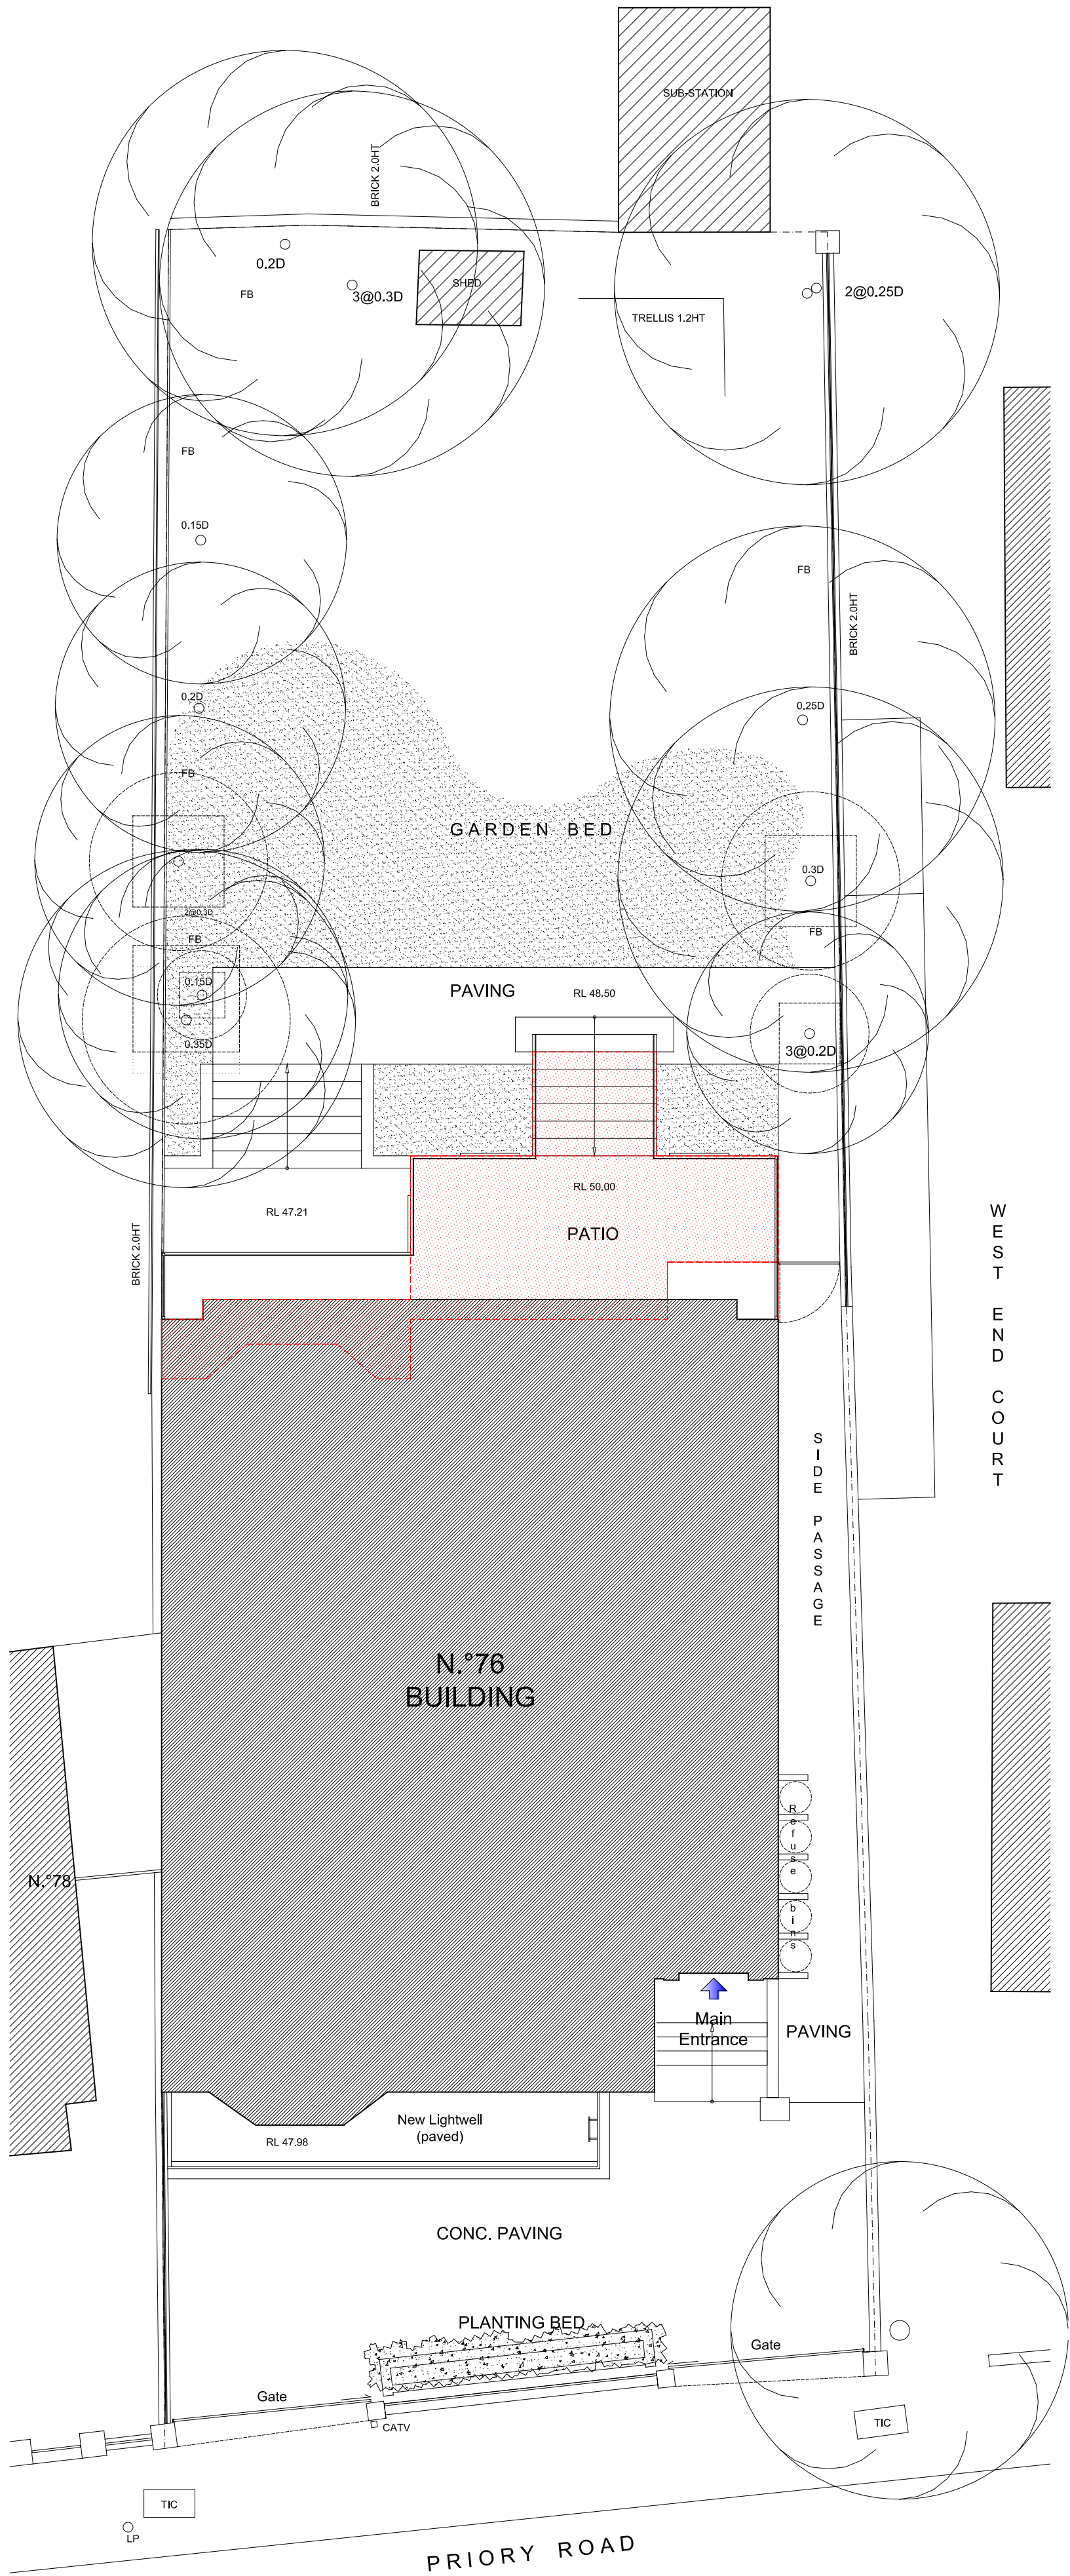

Scale 1:100


0 1 5 10 m

= Proposed New Area


Project:	76 Priory Road, NW6 3NT Mr. & Mrs. W. Grigull	76PR
Proposed:	Site Plan	P001
Status:	Planning	
Date:	January 2008	Rev: -

© James Lambert Architects
50 Kingsway Place Sans Walk Clerkenwell London EC1R 0LU
T: 020 7608 0833 F: 020 7608 0090 e: jla@jarch.co.uk



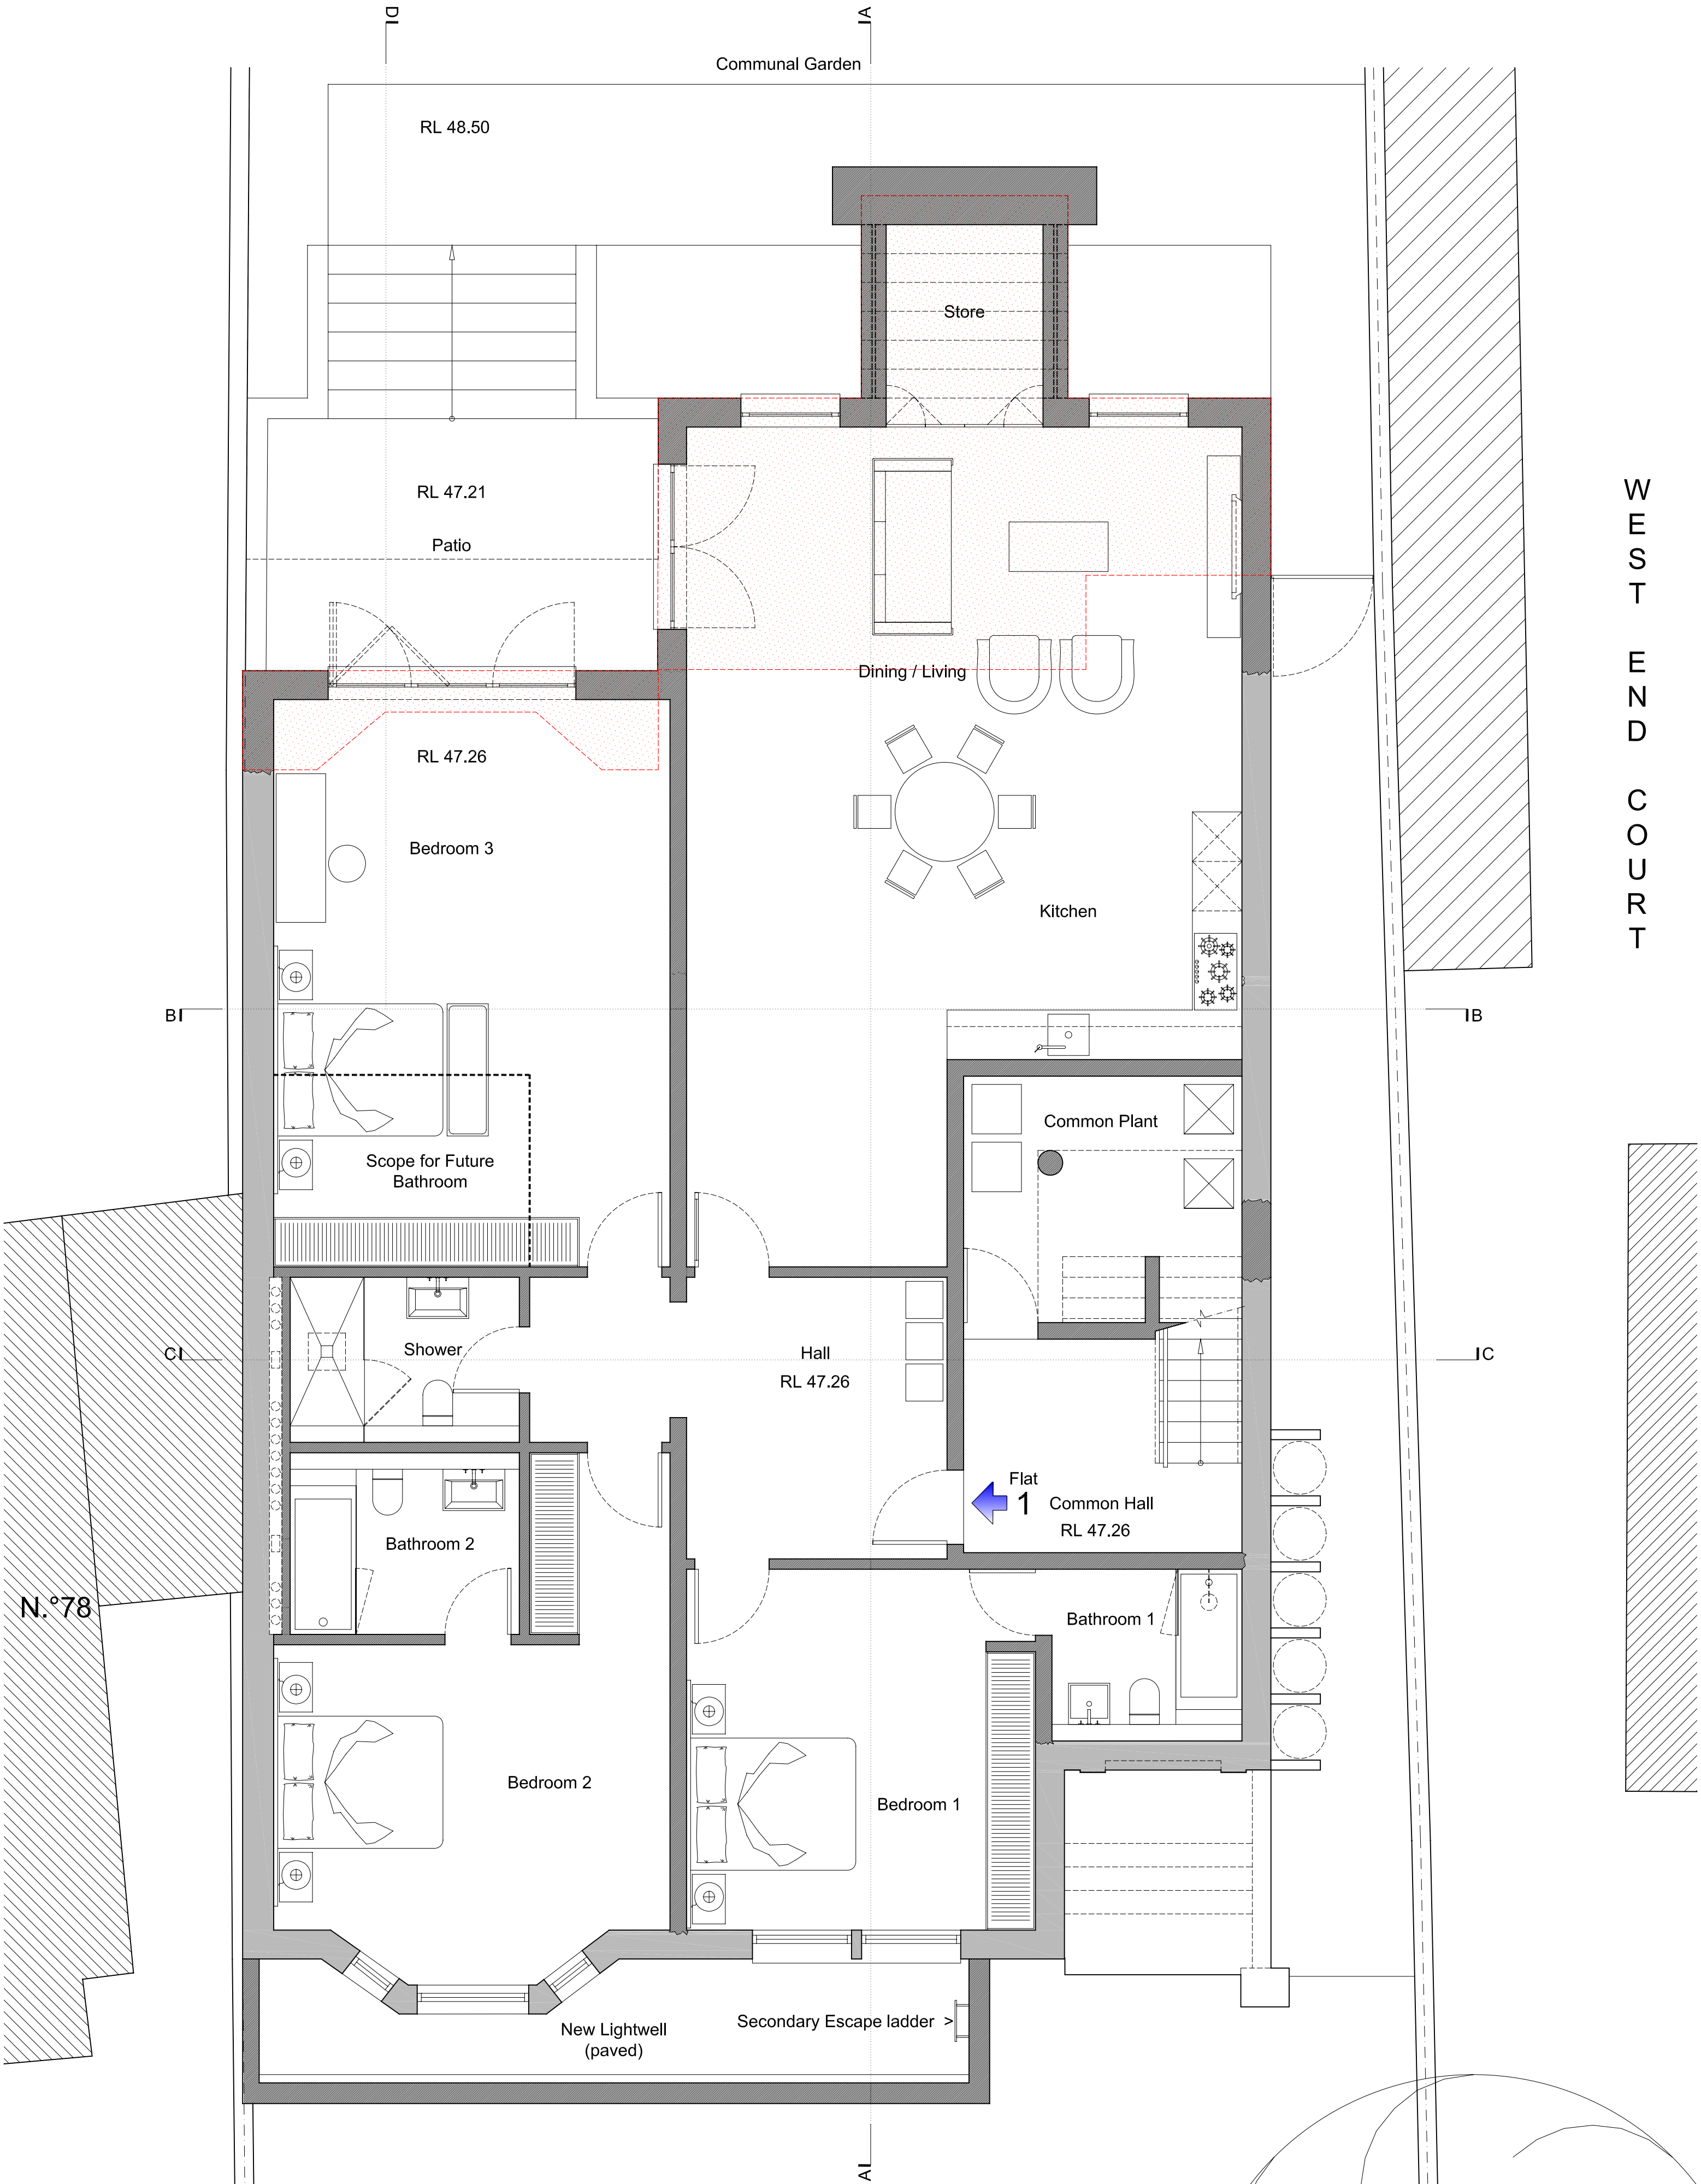


WEST
END
COURT

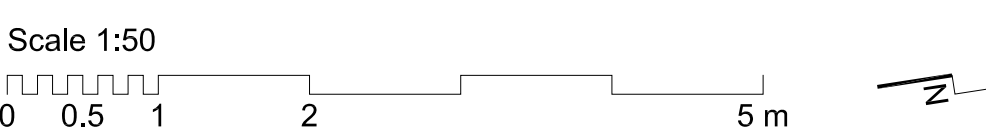

- = Existing Walls to be Retained
- = Proposed Walls
- = Proposed Area of Lower Ground Extension / Excavation


Project:	76 Priory Road, NW6 3NT Mr. & Mrs. W. Grigull	76PR
Proposed:	Lower ground plan	P002
Status:	Planning	
Date:	January 2008	Scale: 1:50 @ A2
Rev:	-	



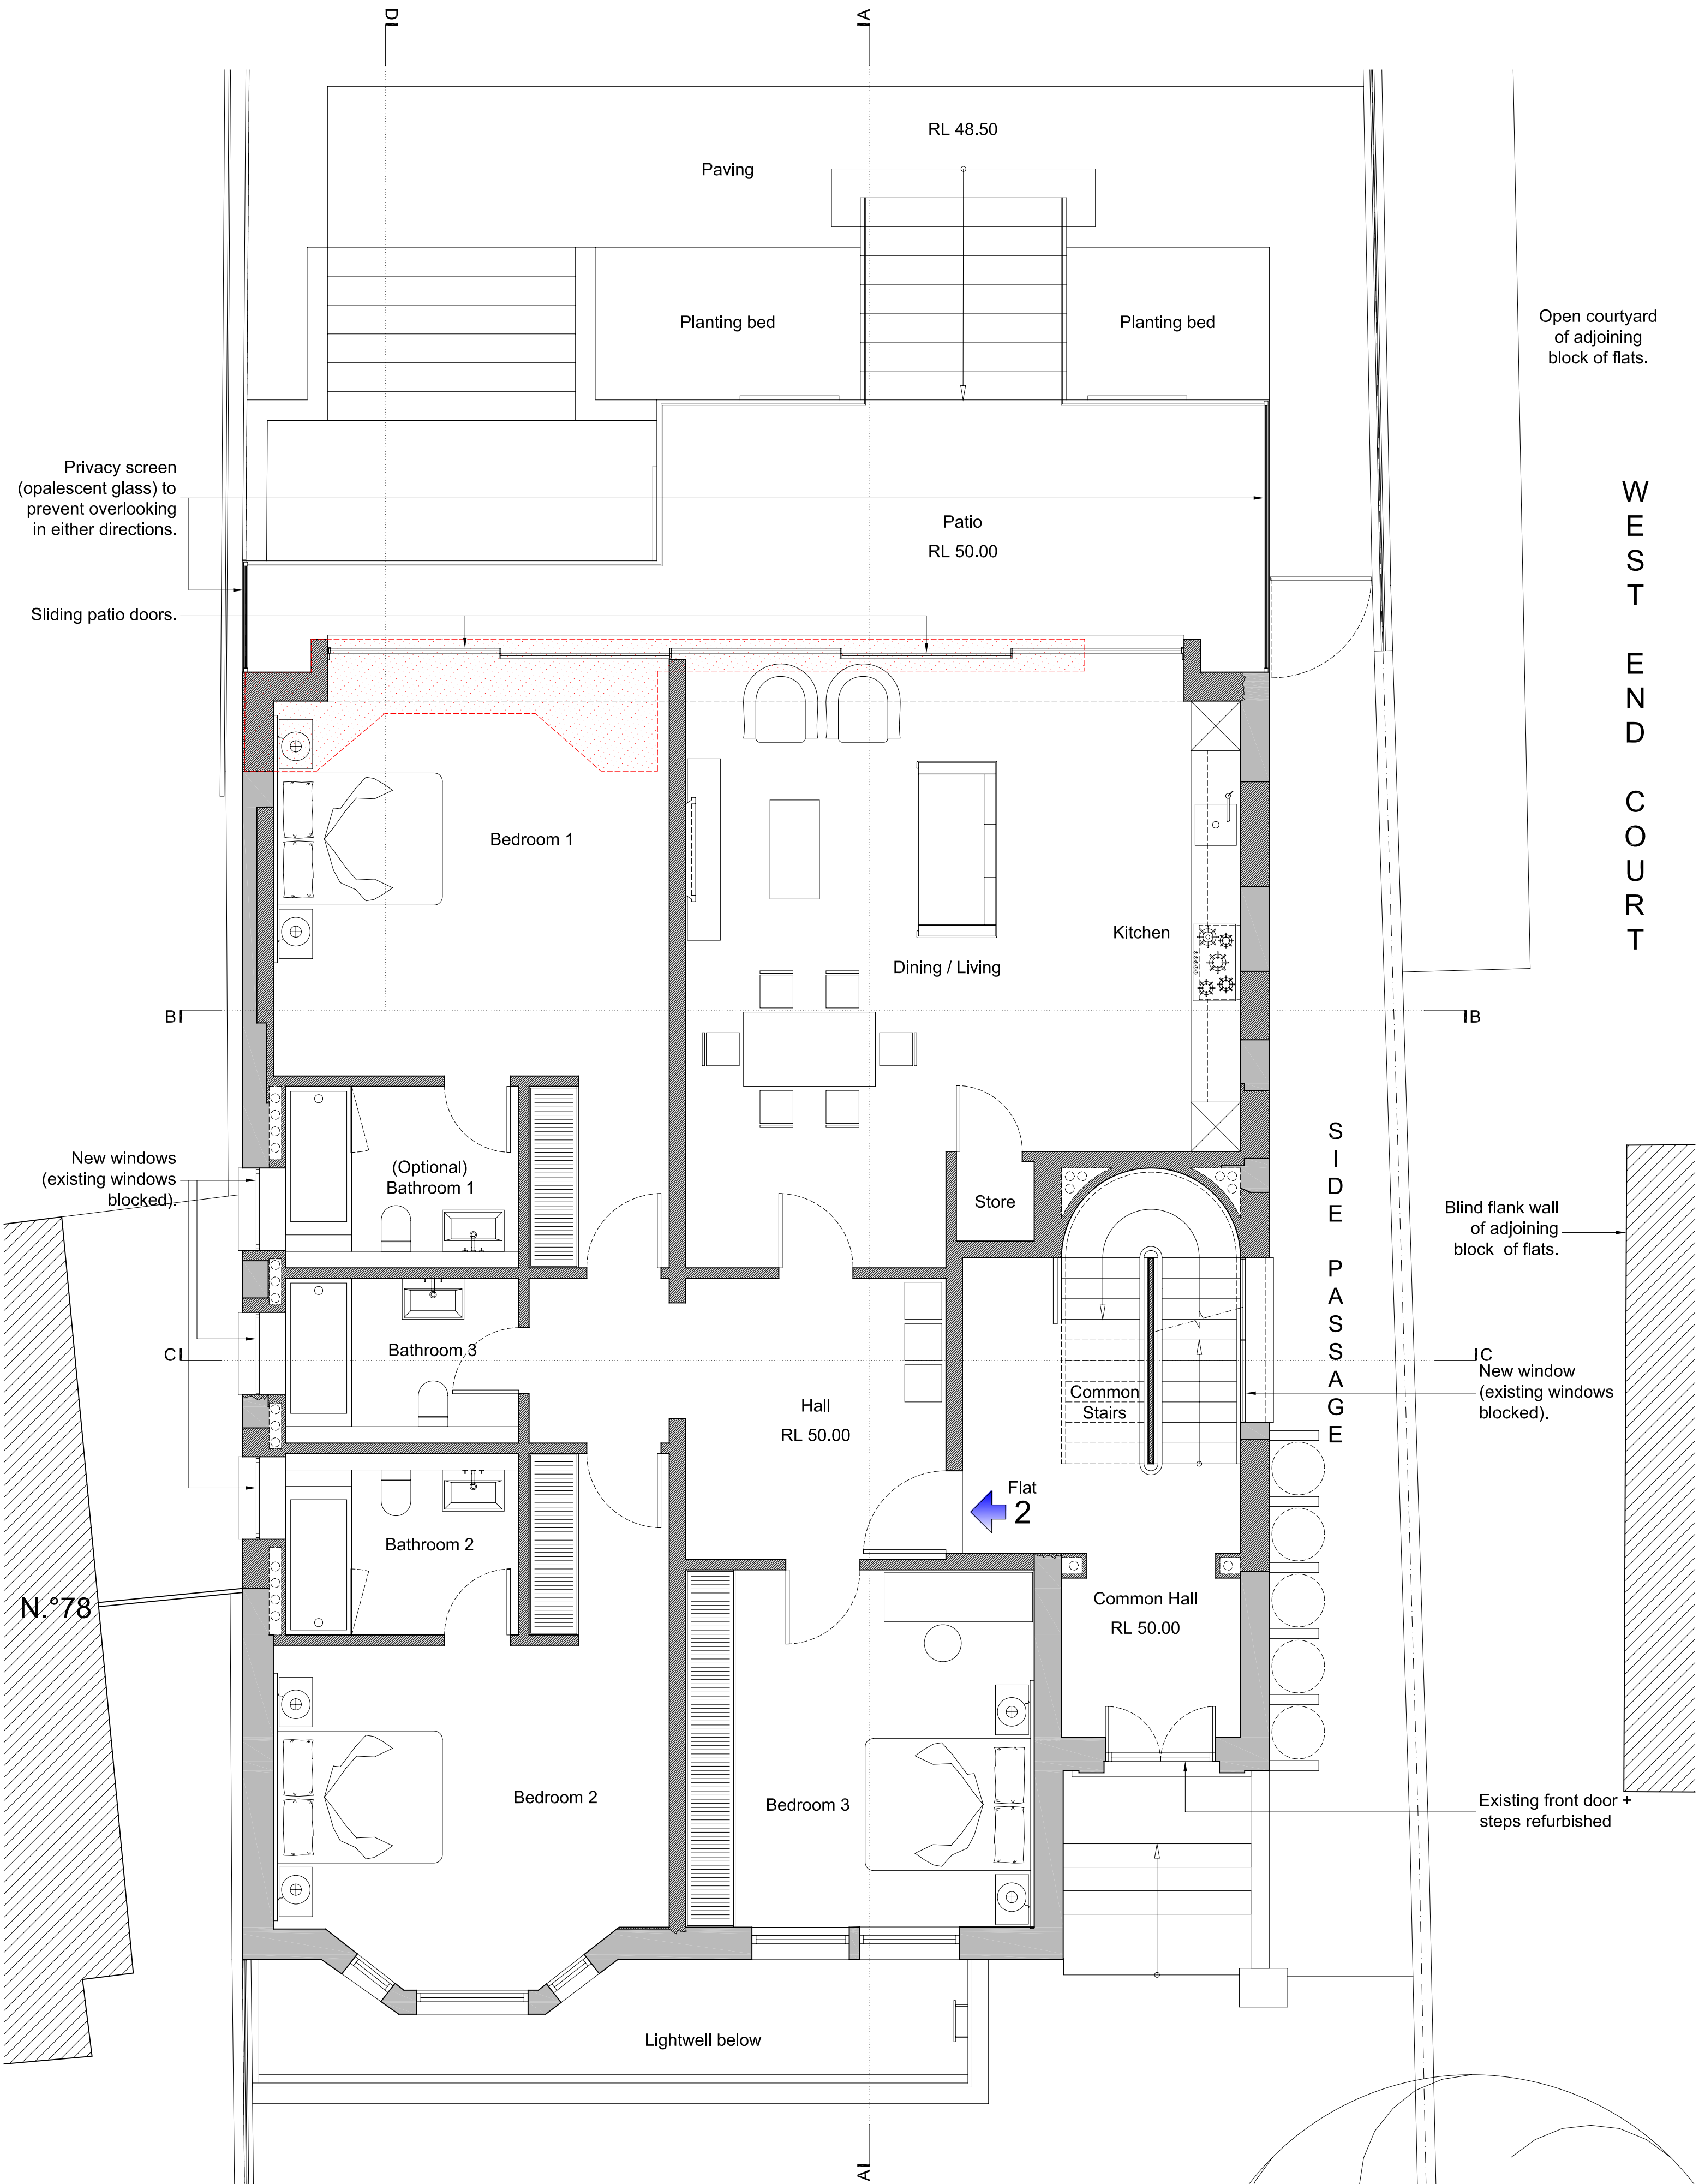

Project:	76 Priory Road, NW6 3NT Mr. & Mrs. W. Grigull	76PR
Proposed:	Upper Ground floor plan	P003
Status:	Planning	
Date:	January 2008	Scale: 1:50 @ A2
Rev:	-	



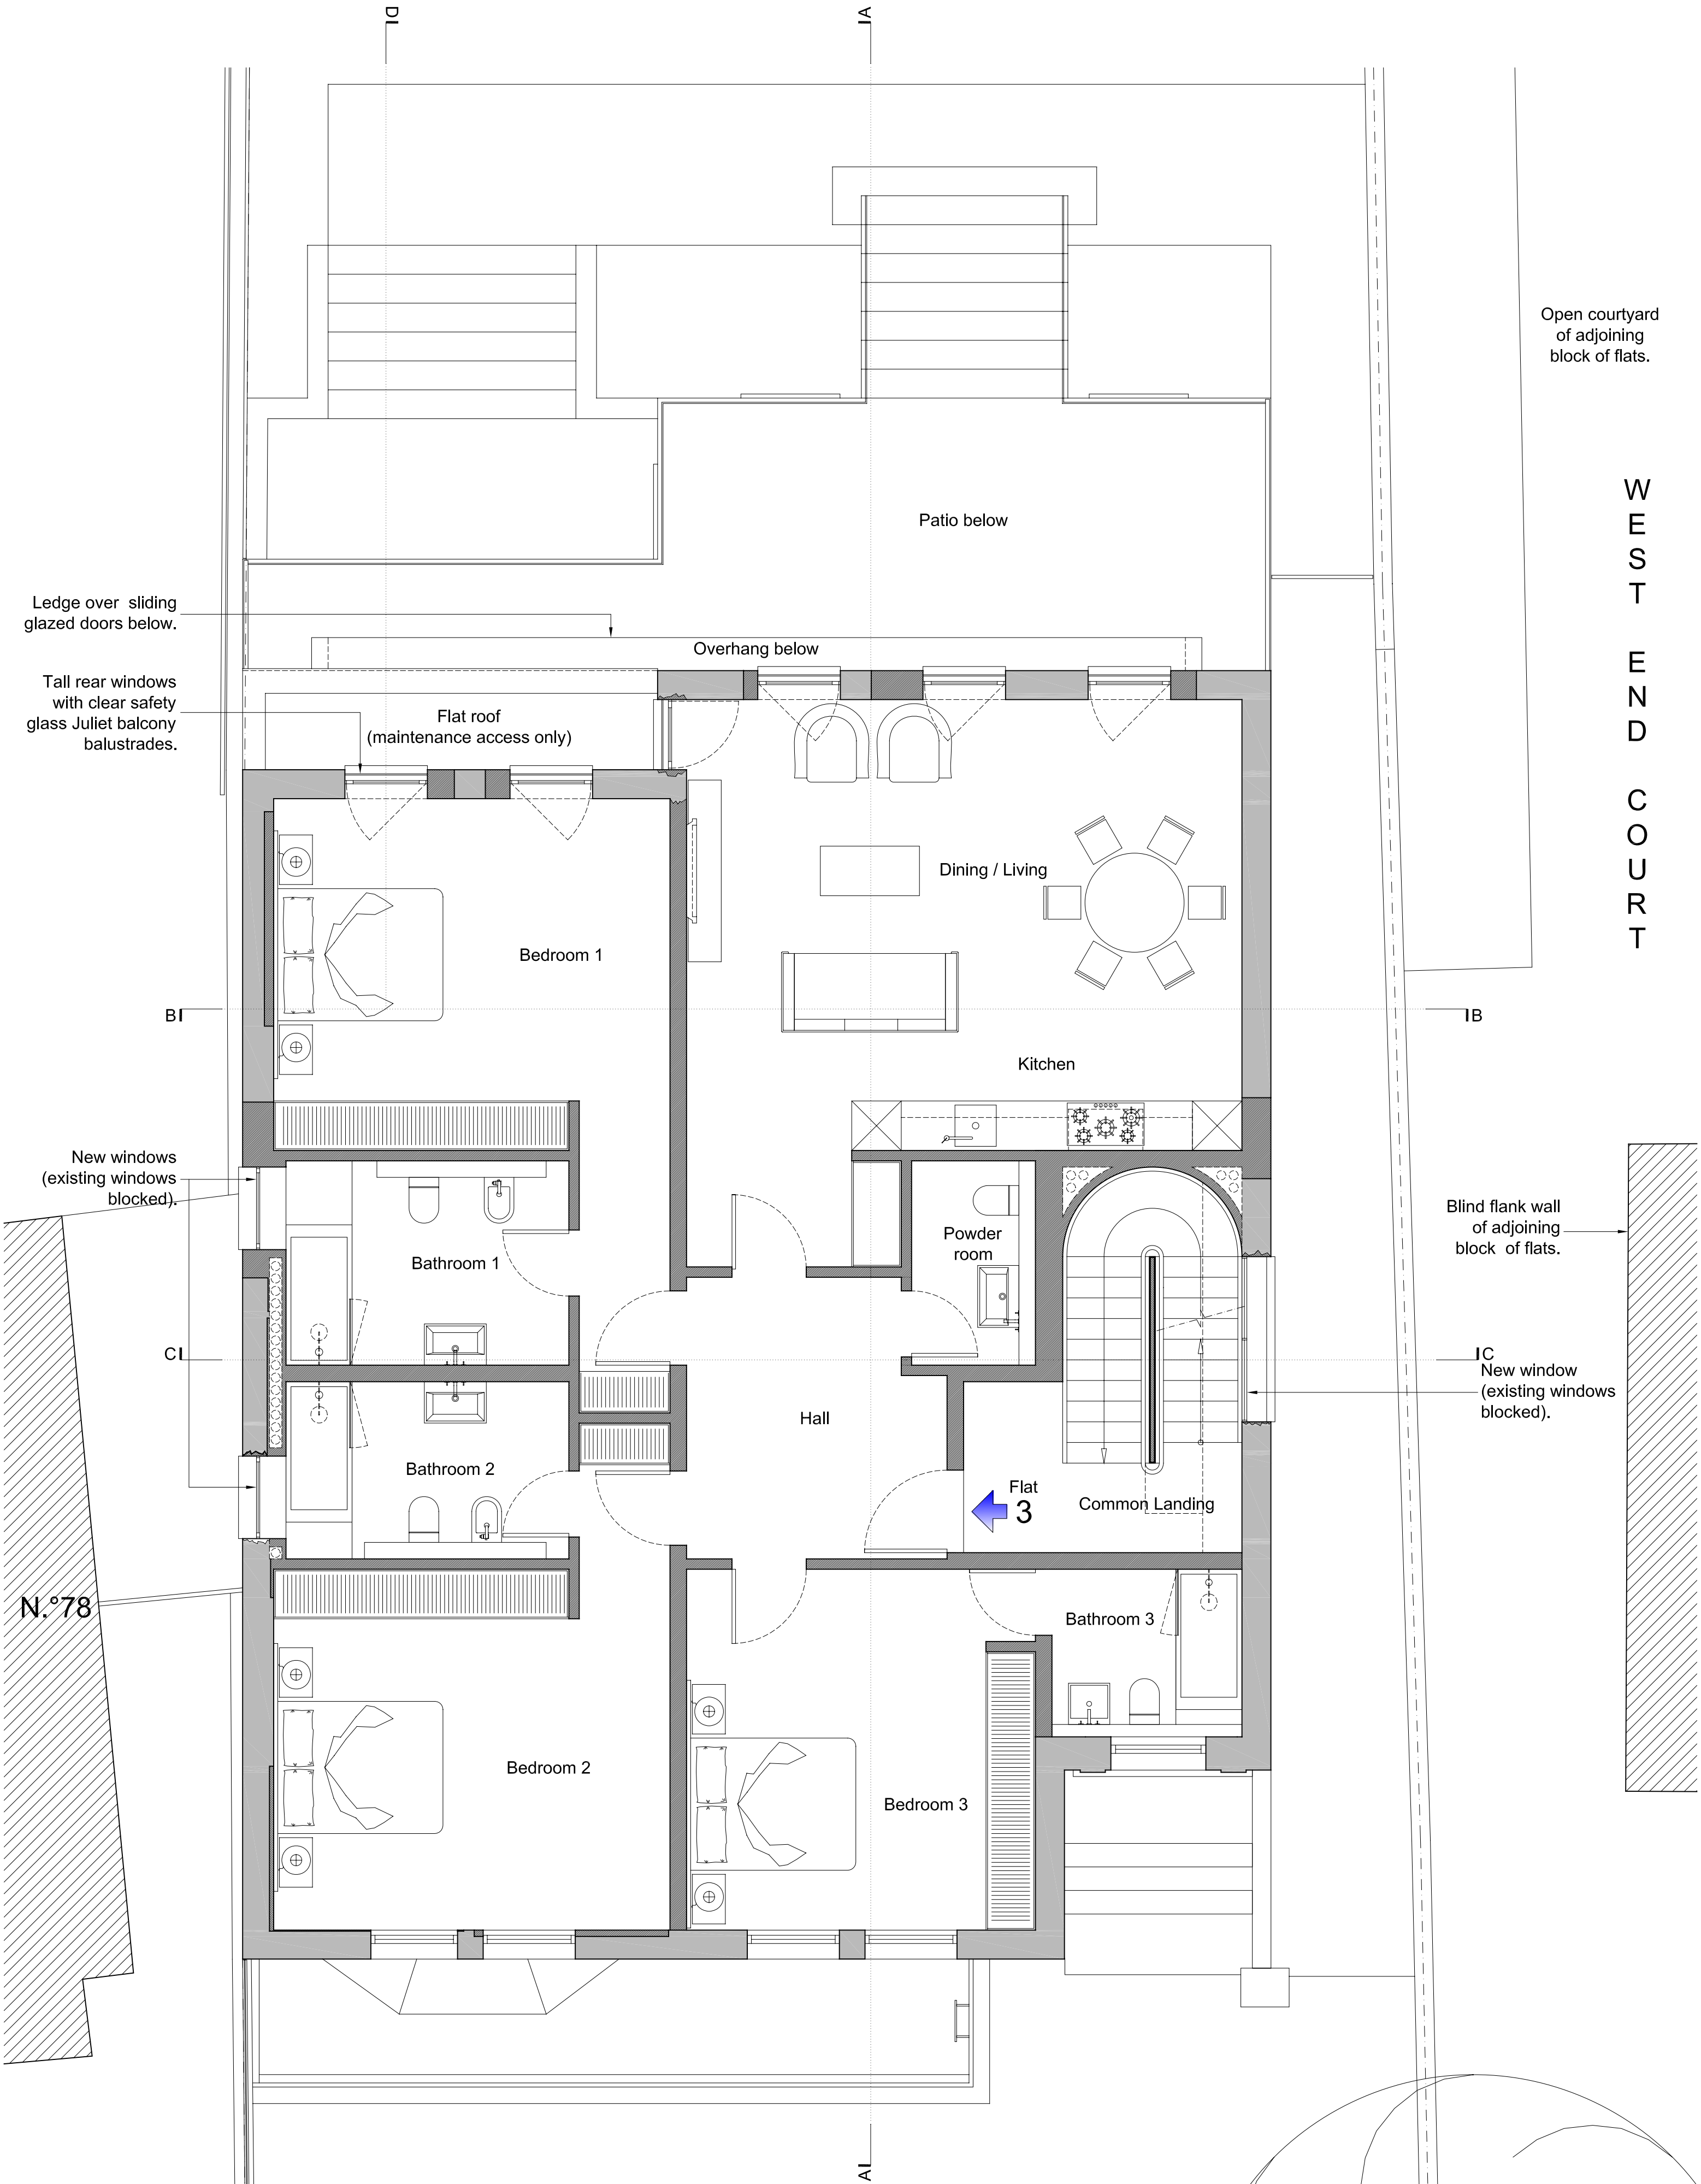


Scale 1:50
0 0.5 1 2 5 m

Existing Walls to be Retained
Proposed Walls

Project:	76 Priory Road, NW6 3NT Mr. & Mrs. W. Grigull	76PR
Proposed:	First floor plan Status: Planning	P004
Date:	January 2008	Scale: 1:50 @ A2
Rev:	-	-




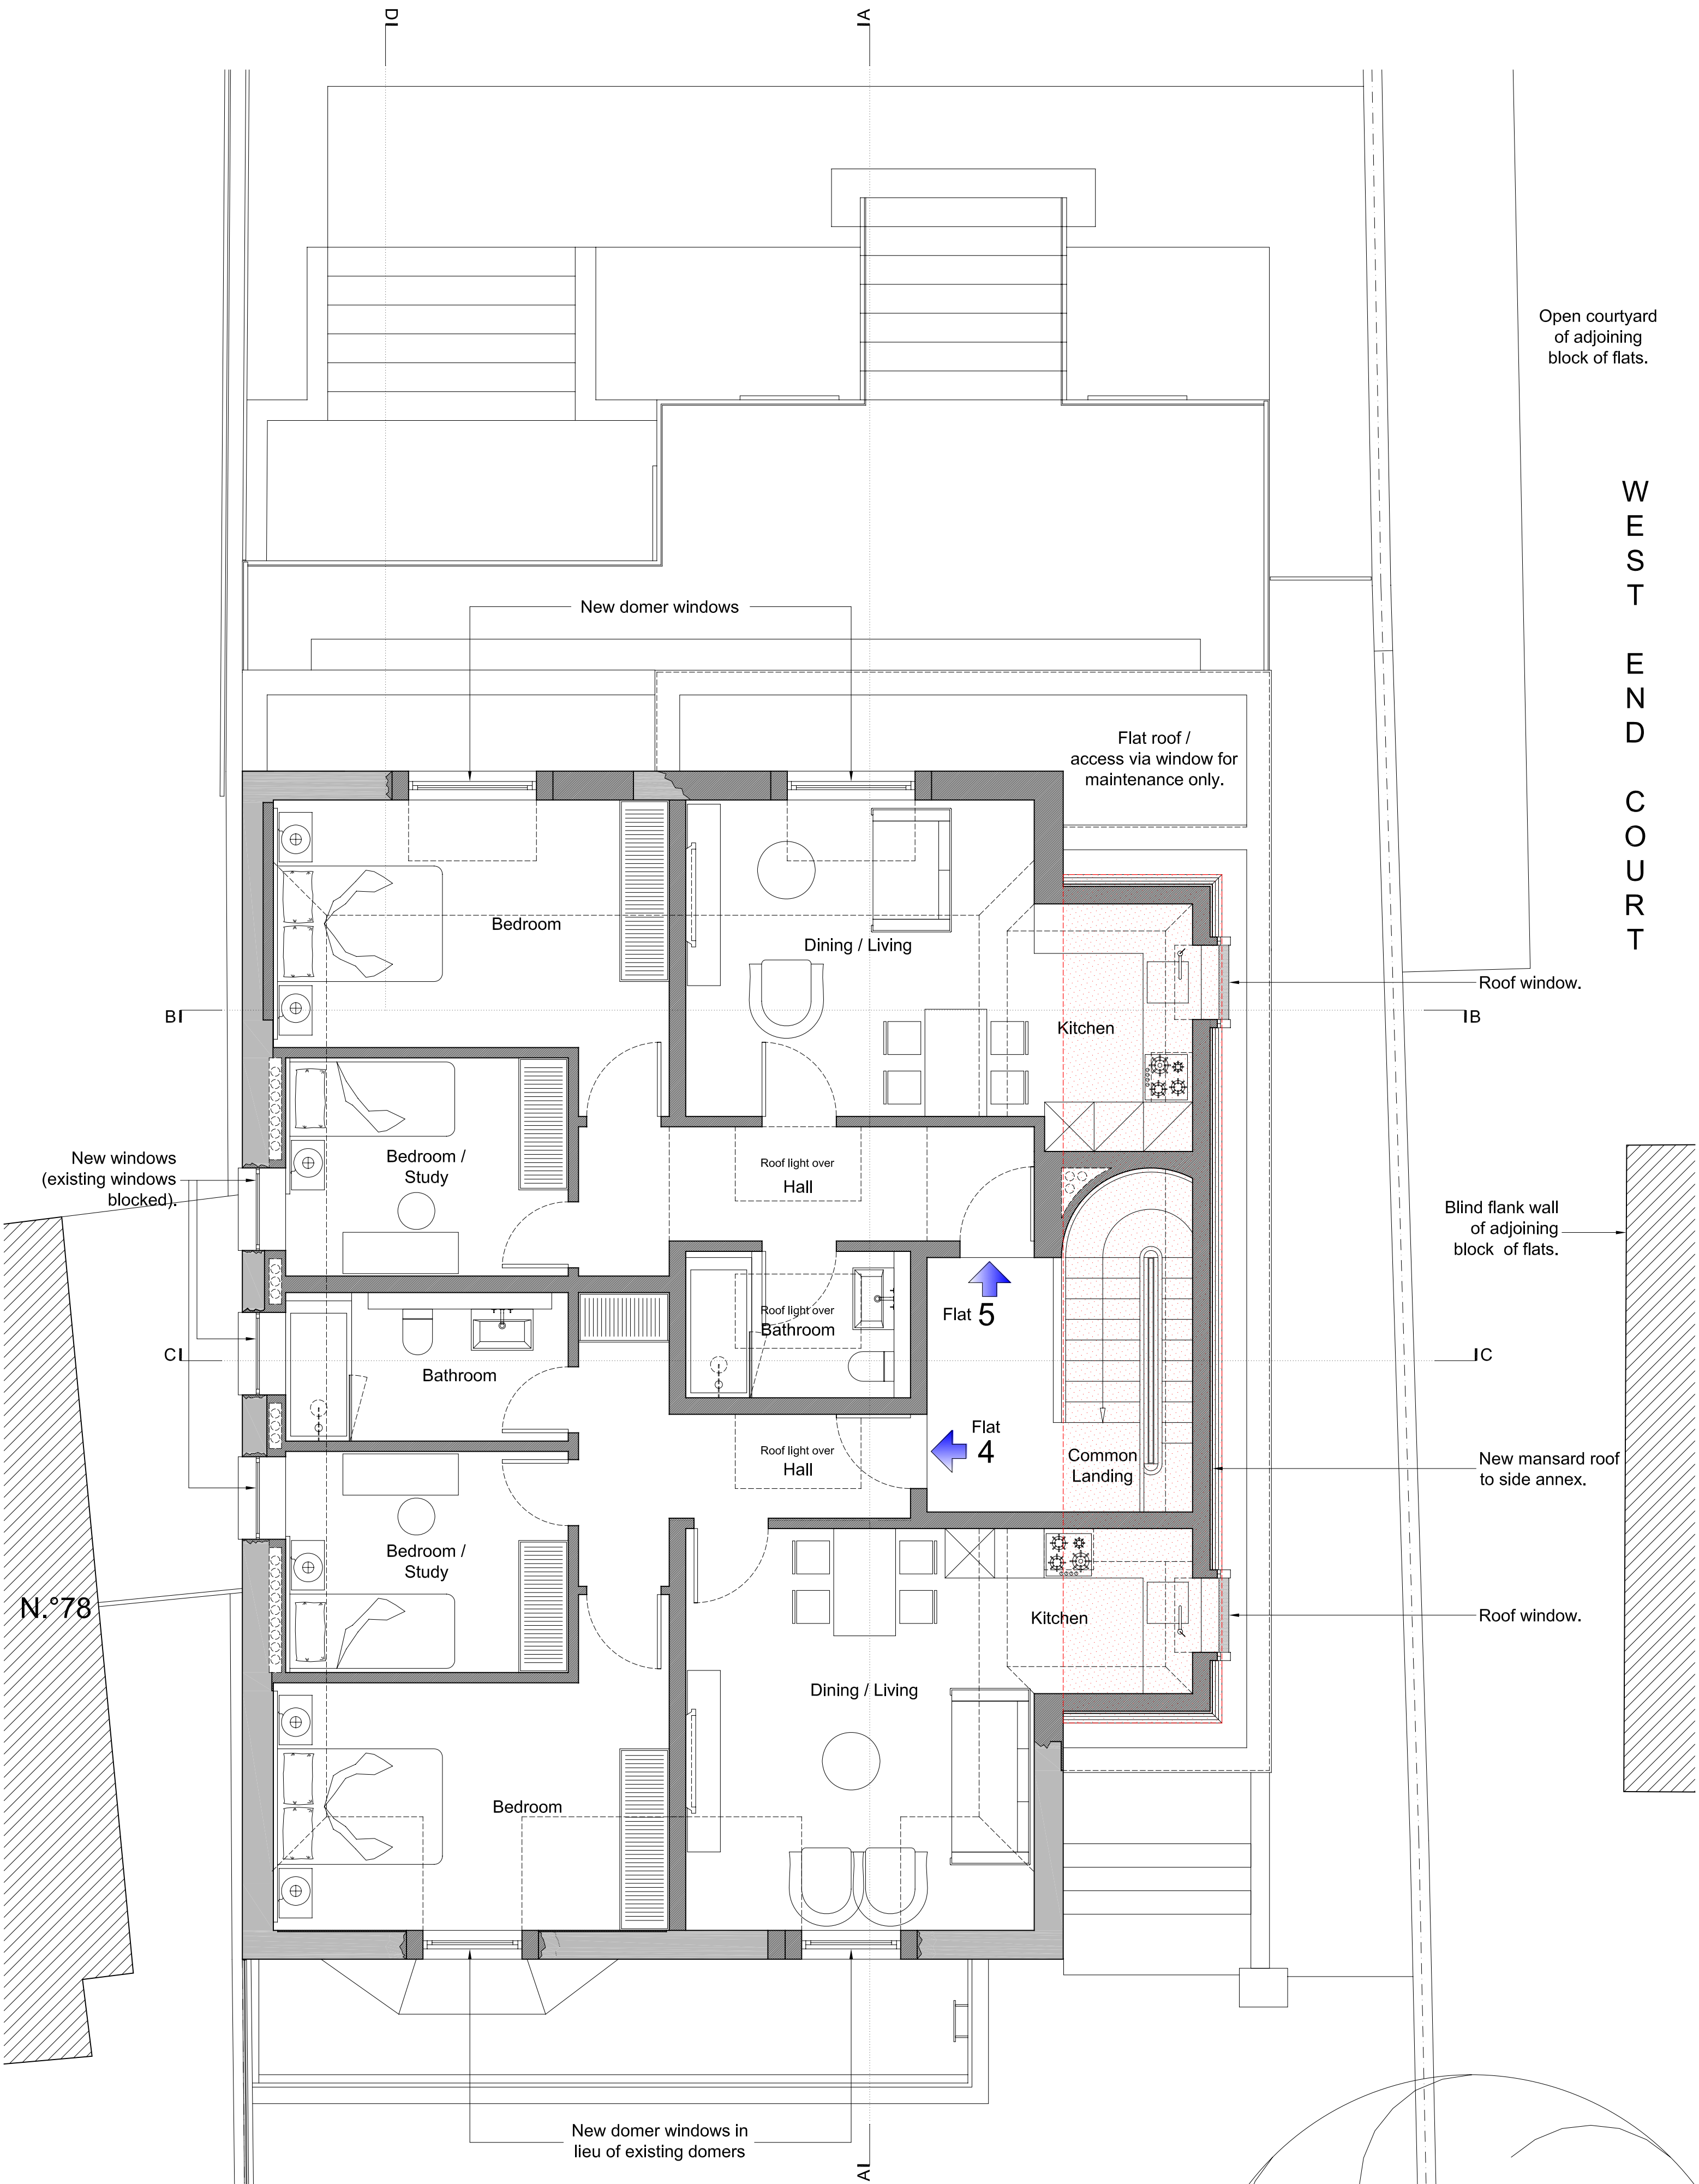

- = Existing Walls to be Retained
- = Proposed Walls
- = Proposed New Area at this Level

Project:	76 Priory Road, NW6 3NT Mr. & Mrs. W. Grigull	76PR
Proposed:	Second floor plan	P005
Status:	Planning	
Date:	January 2008	Scale: 1:50 @ A2
Rev:	-	



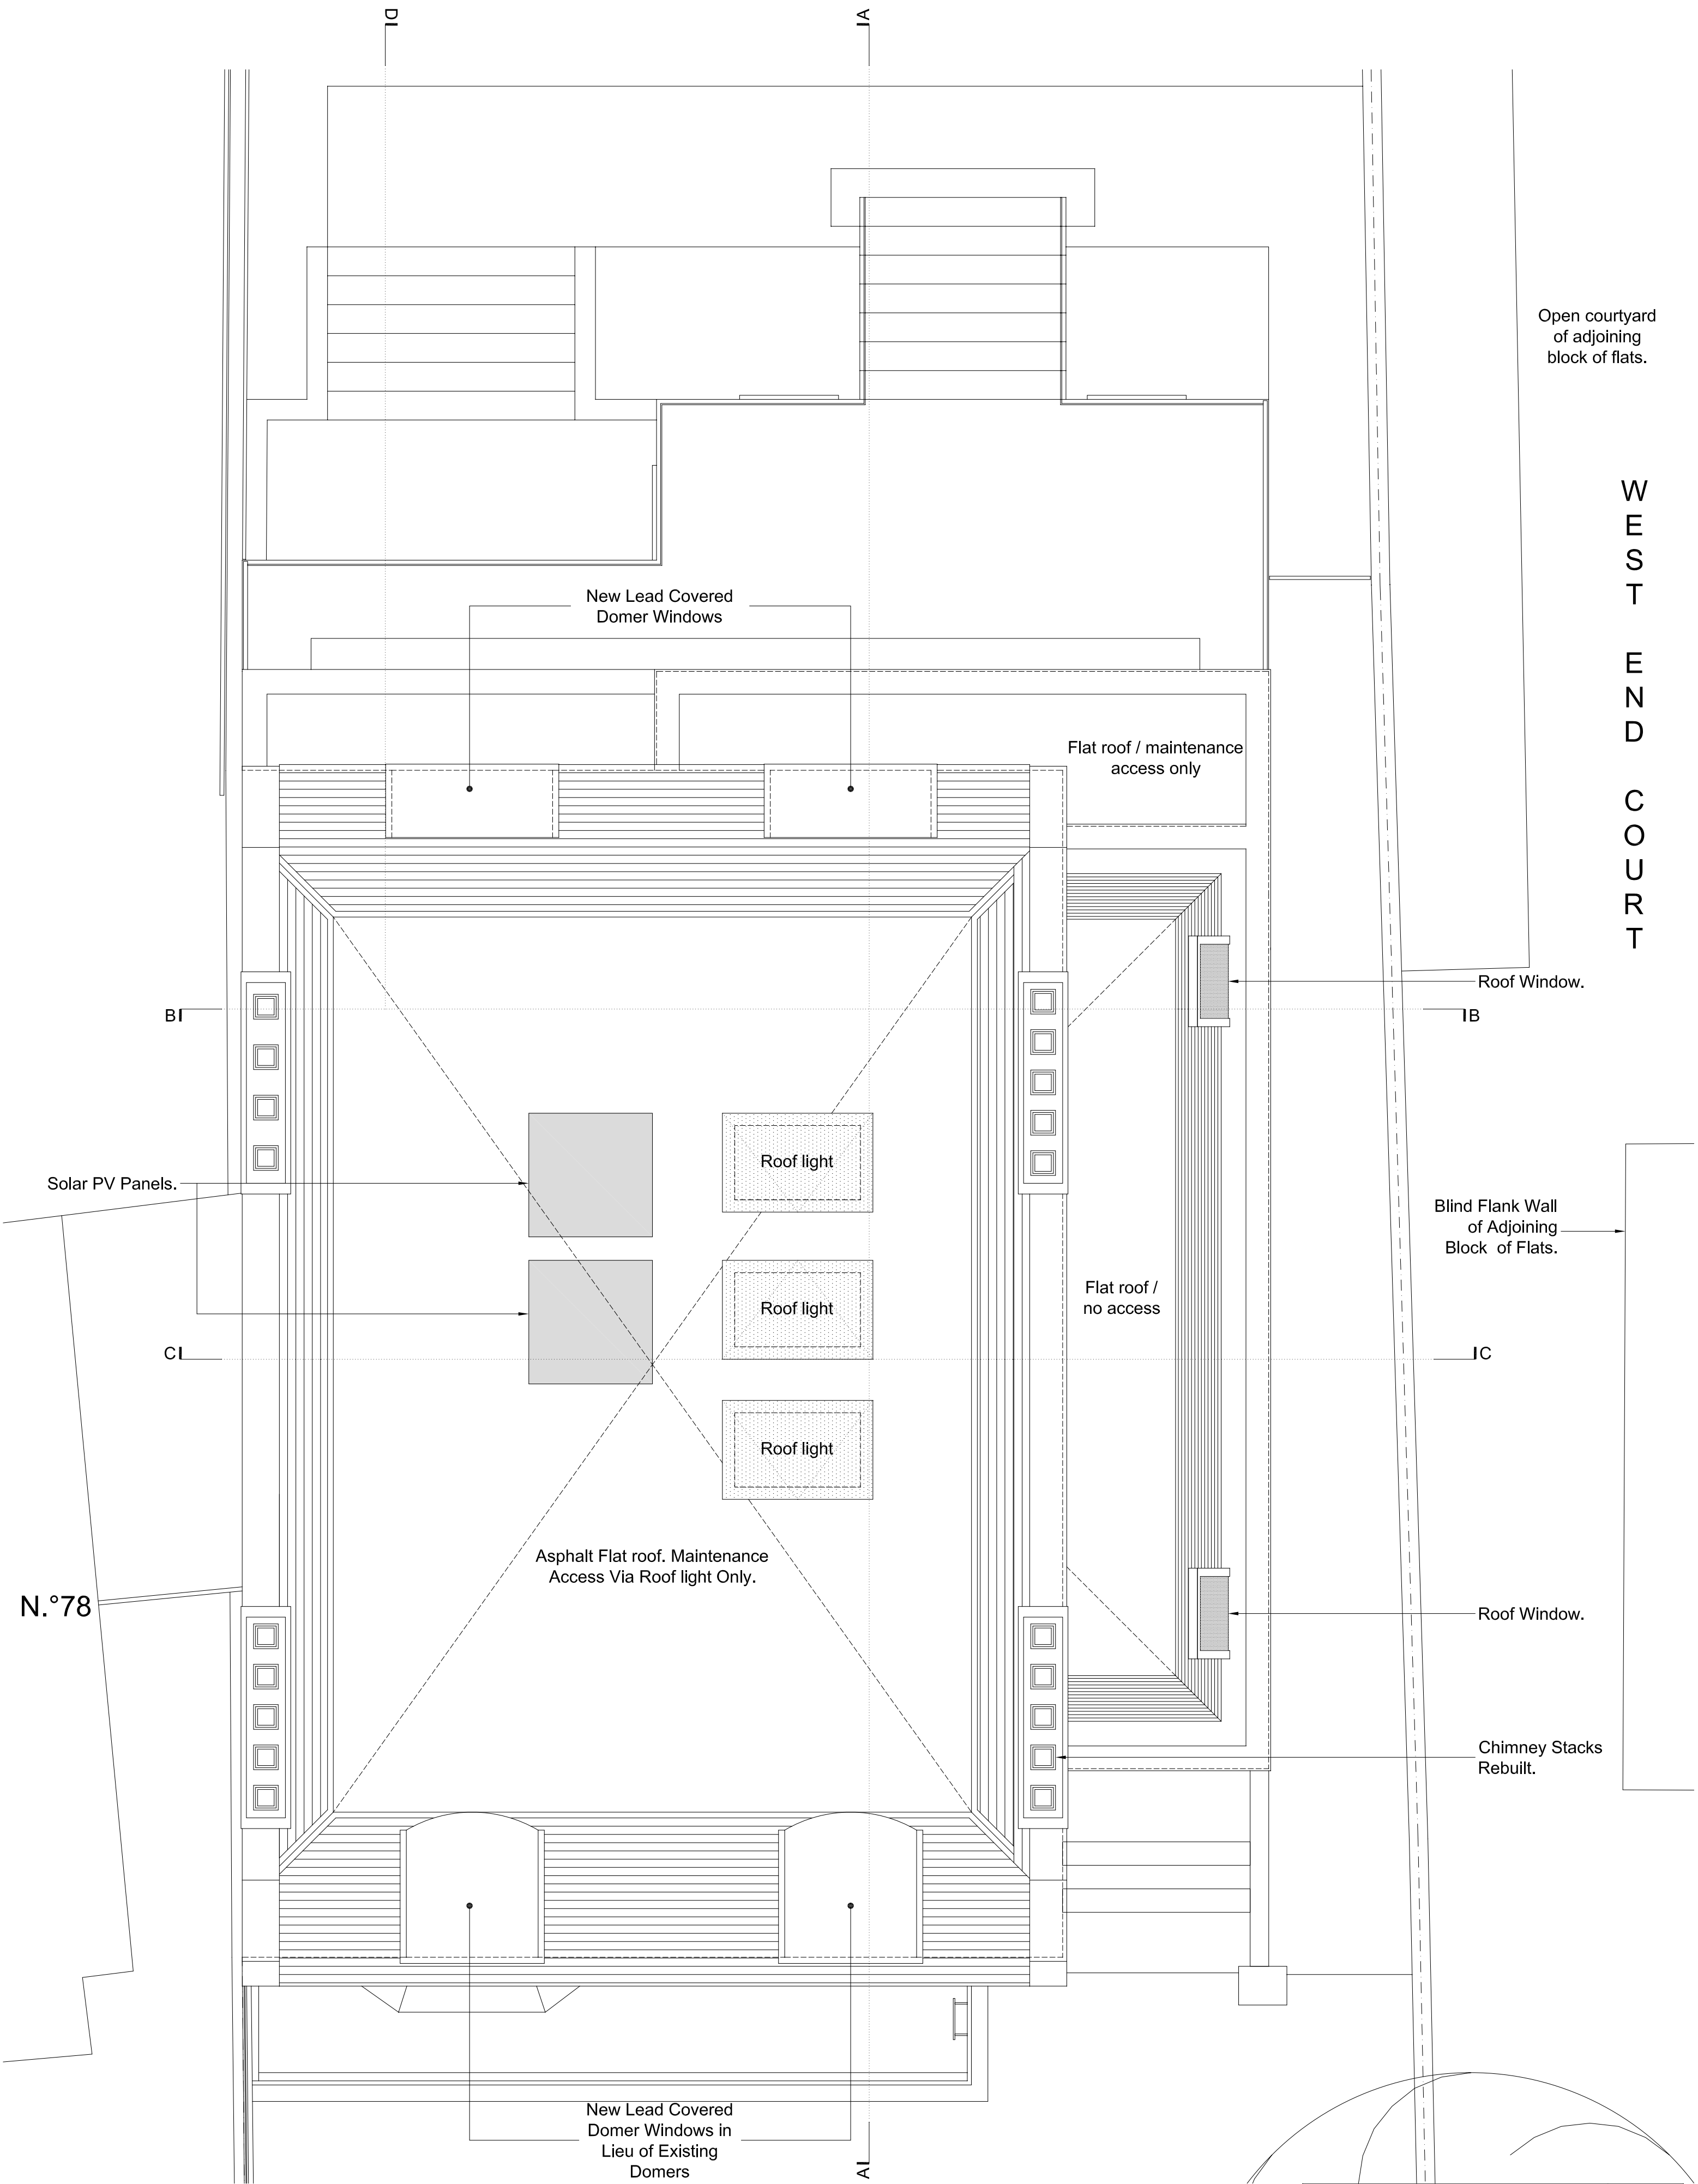

Scale 1:50


0 0.5 1 2 5 m

1/2

Project:	76 Priory Road, NW6 3NT Mr. & Mrs. W. Grigull	76PR
Proposed:	Roof plan	P006
Status:	Planning	
Date:	January 2008	Rev: -

© James Lambert Architects
50 Kingsway Place Sans Walk Clerkenwell London EC1R 0LU
T: 020 7608 0833 F: 020 7608 0090 e: jla@jlarh.co.uk



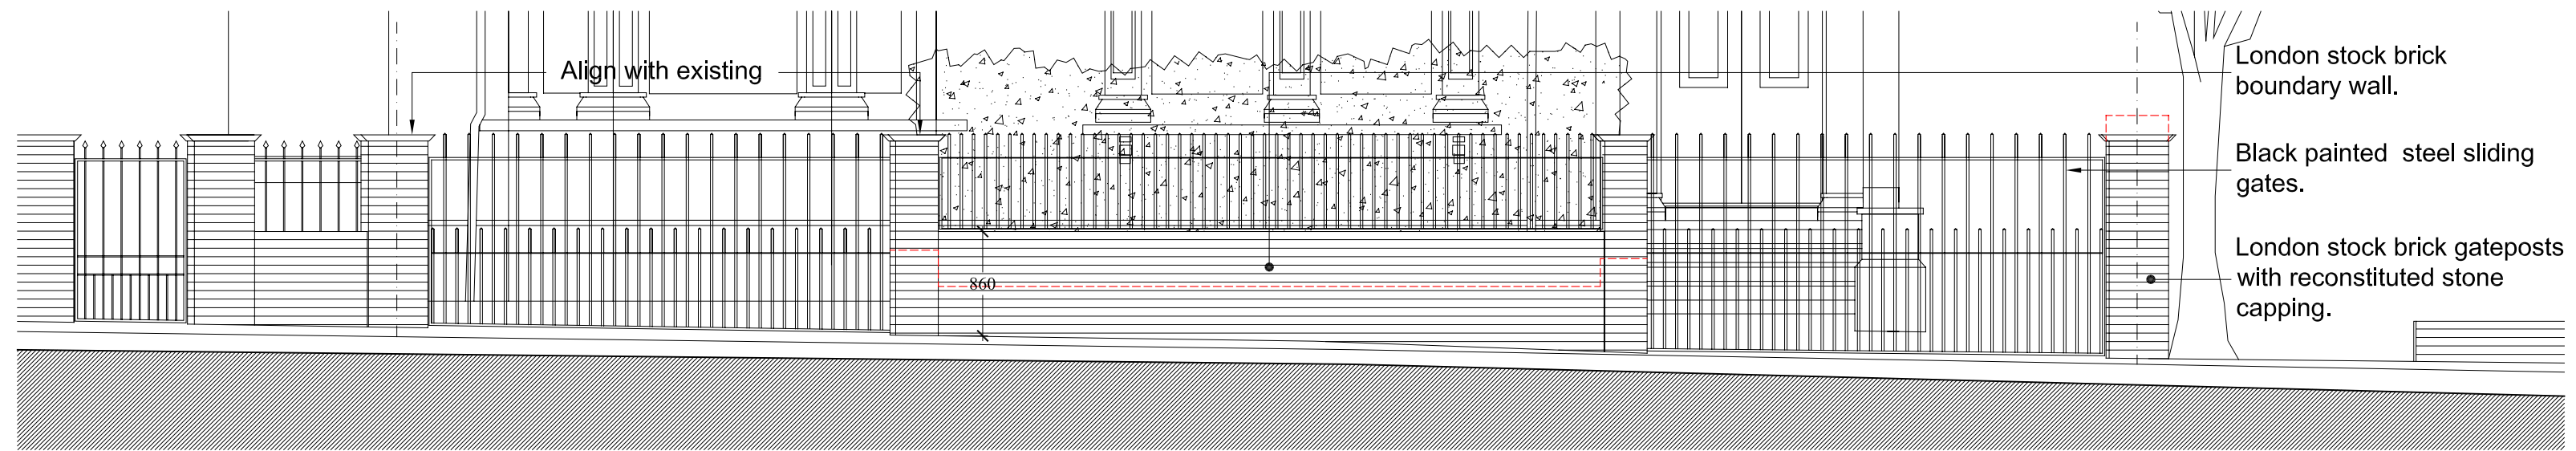

STREET ELEVATION (Priory Road)



 = Outline of the Existing Building in Section

Scale 1:50
 0 0.5 1 2 5 m

FRONT ELEVATION

Project:	76 Priory Road, NW6 3NT Mr. & Mrs. W. Grigull	76PR
Proposed:	West Elevation (Priory Road)	P007
Status:	Planning	
Date:	January 2008	Rev: -
	Scale: 1:50 @ A2	




= Outline of the Existing Building in Section



Project:	76 Priory Road, NW6 3NT Mr. & Mrs. W. Grigull	76PR
Proposed:	East Elevation	P008
Status:	Planning	
Date:	January 2008	Rev: -

© James Lambert Architects
50 Kingsway Place Sans Walk Clerkenwell London EC1R 0LU
T: 020 7608 0833 F: 020 7608 0090 e: jla@jlarch.co.uk



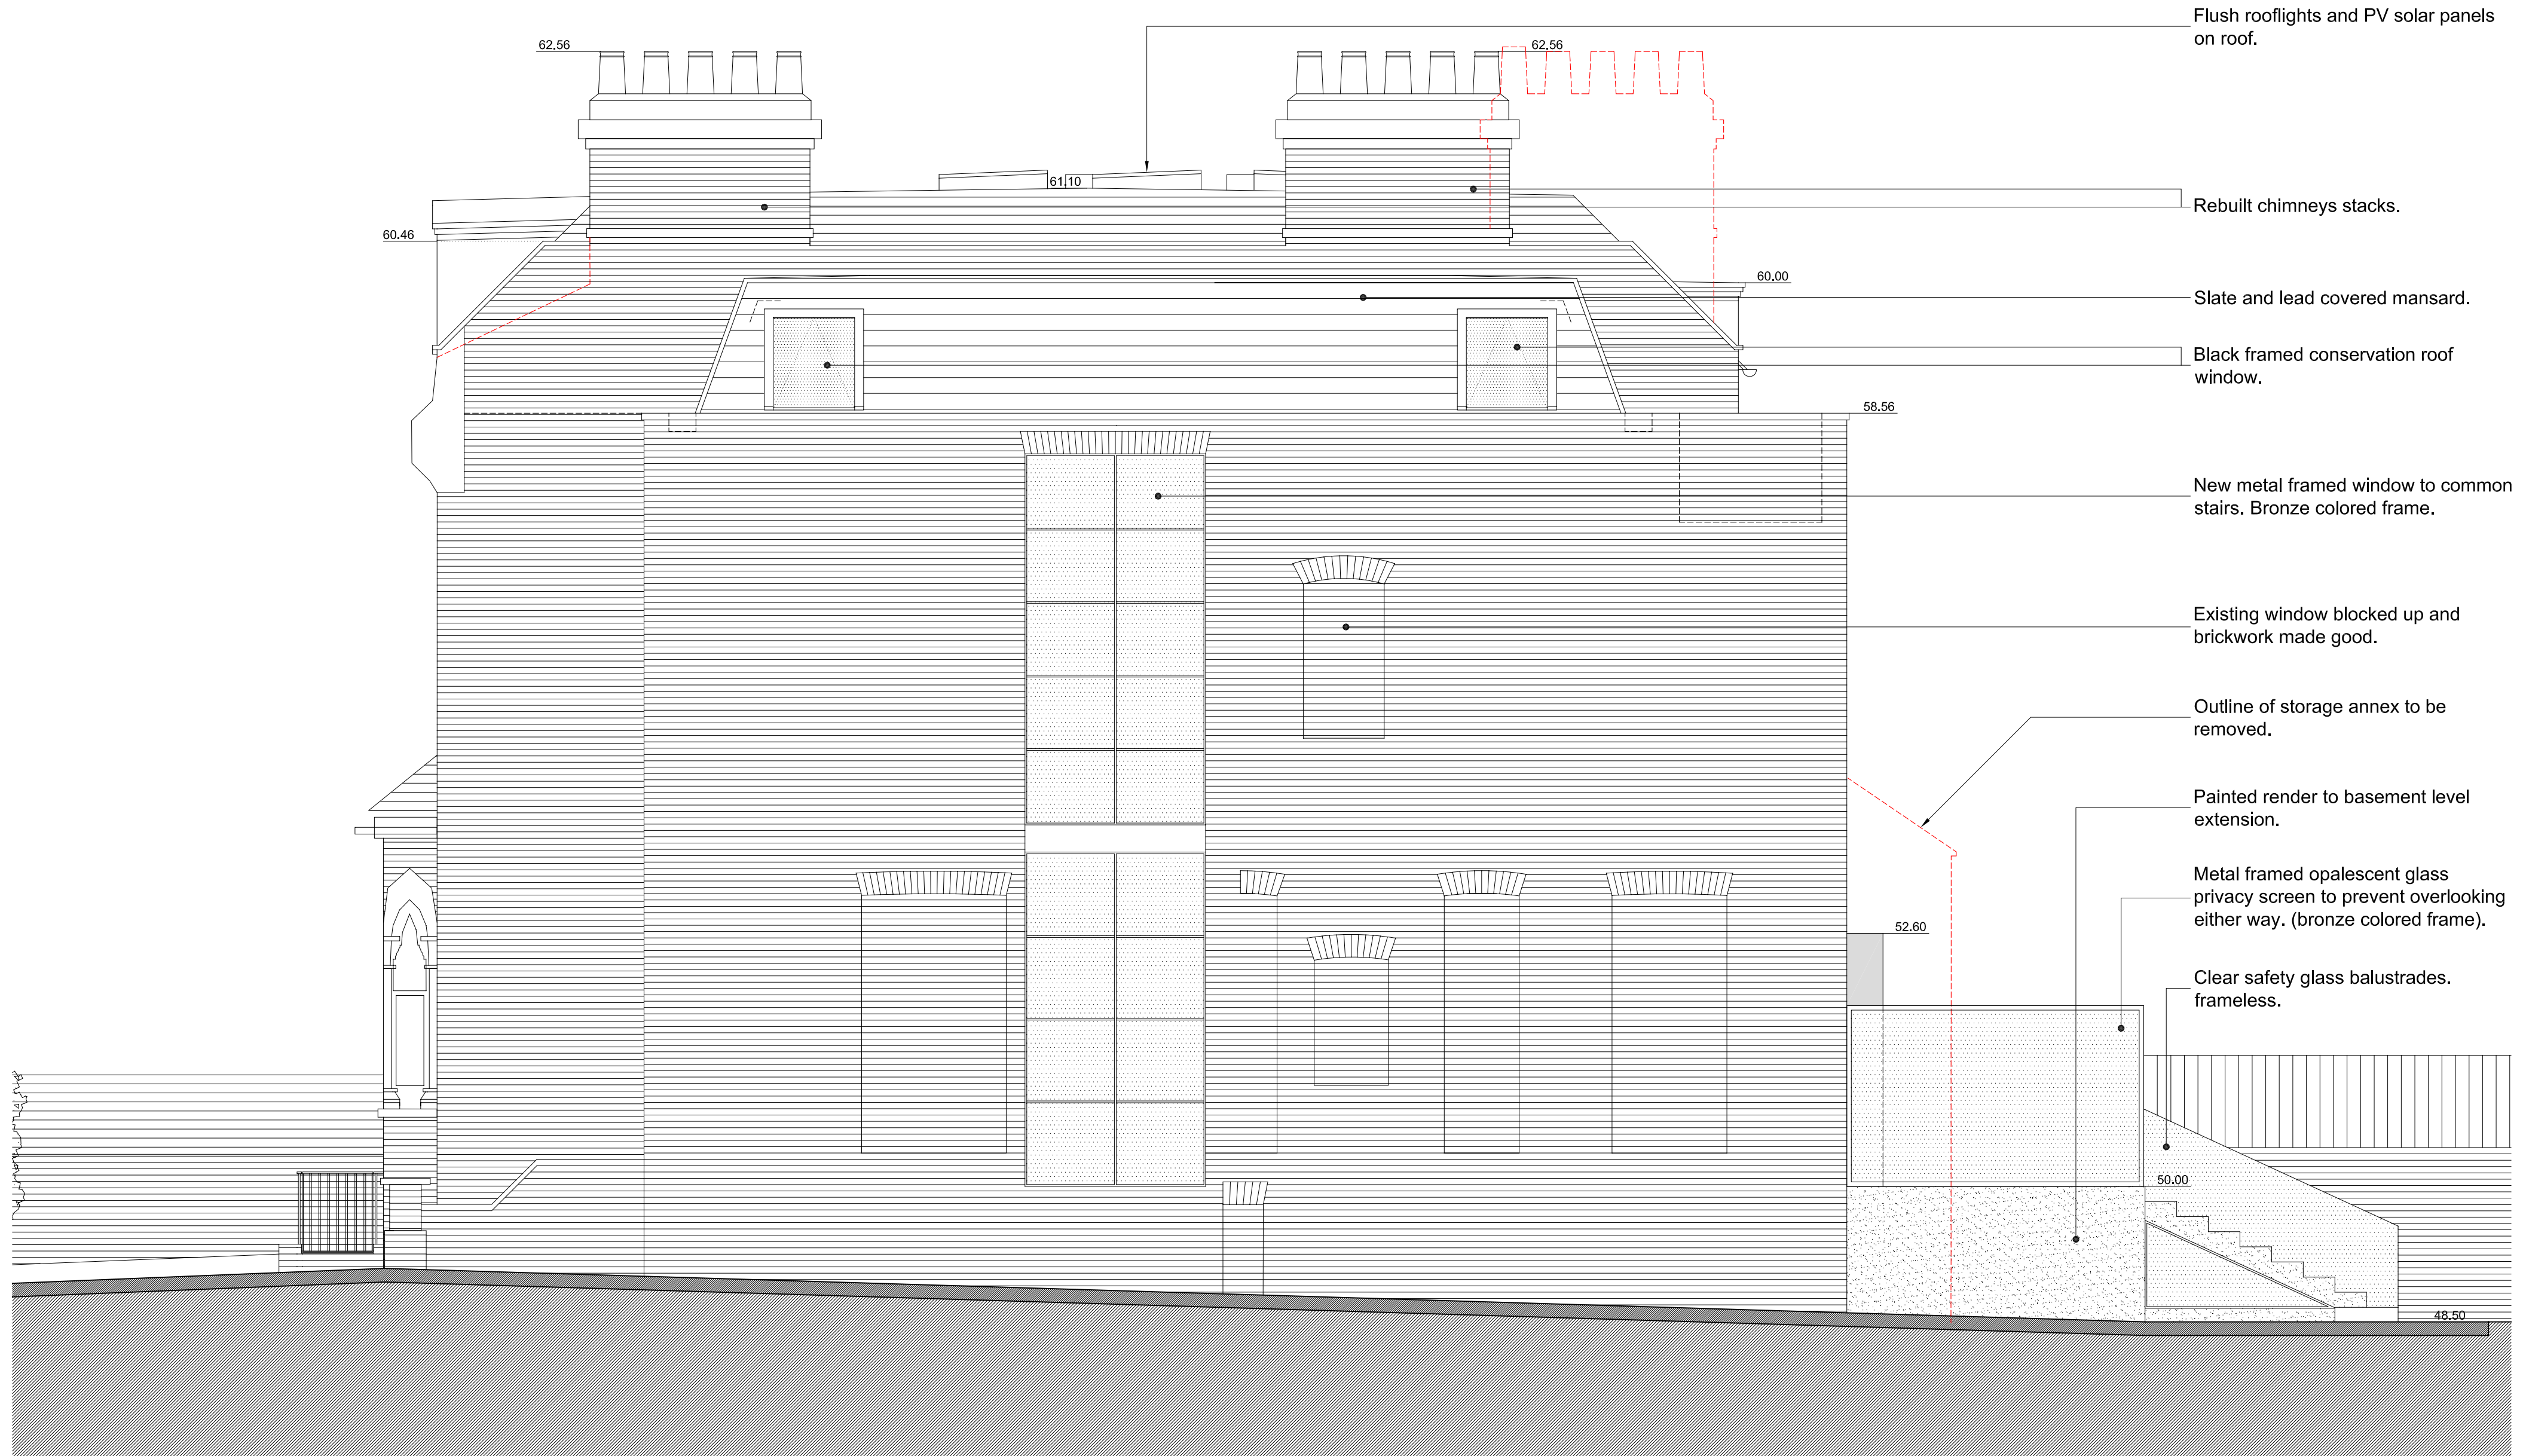

 = Outline of the Existing Building in Section



Project:	76 Priory Road, NW6 3NT Mr. & Mrs. W. Grigull	76PR
Proposed:	South Elevation	P009
Status:	Planning	
Date:	January 2008	Rev: -





 = Outline of the Existing Building in Section



Project:	76 Priory Road, NW6 3NT Mr. & Mrs. W. Grigull	76PR
Proposed:	North Elevation	P010
Status:	Planning	
Date:	January 2008	Rev: -

© James Lambert Architects
50 Kingsway Place Sans Walk Clerkenwell London EC1R 0LU
T: 020 7608 0833 F: 020 7608 0090 e: jla@jlarch.co.uk






= Outline of the Existing Building in Section



Project:	76 Priory Road, NW6 3NT Mr. & Mrs. W. Grigull	76PR
Proposed:	Section A	P011
Status:	Planning	
Date:	January 2008	Rev: -
Scale:	1:50 @ A2	

© James Lambert Architects
50 Kingsway Place Sans Walk Clerkenwell London EC1R 0LU
T: 020 7608 0833 F: 020 7608 0090 e: jla@jlarch.co.uk



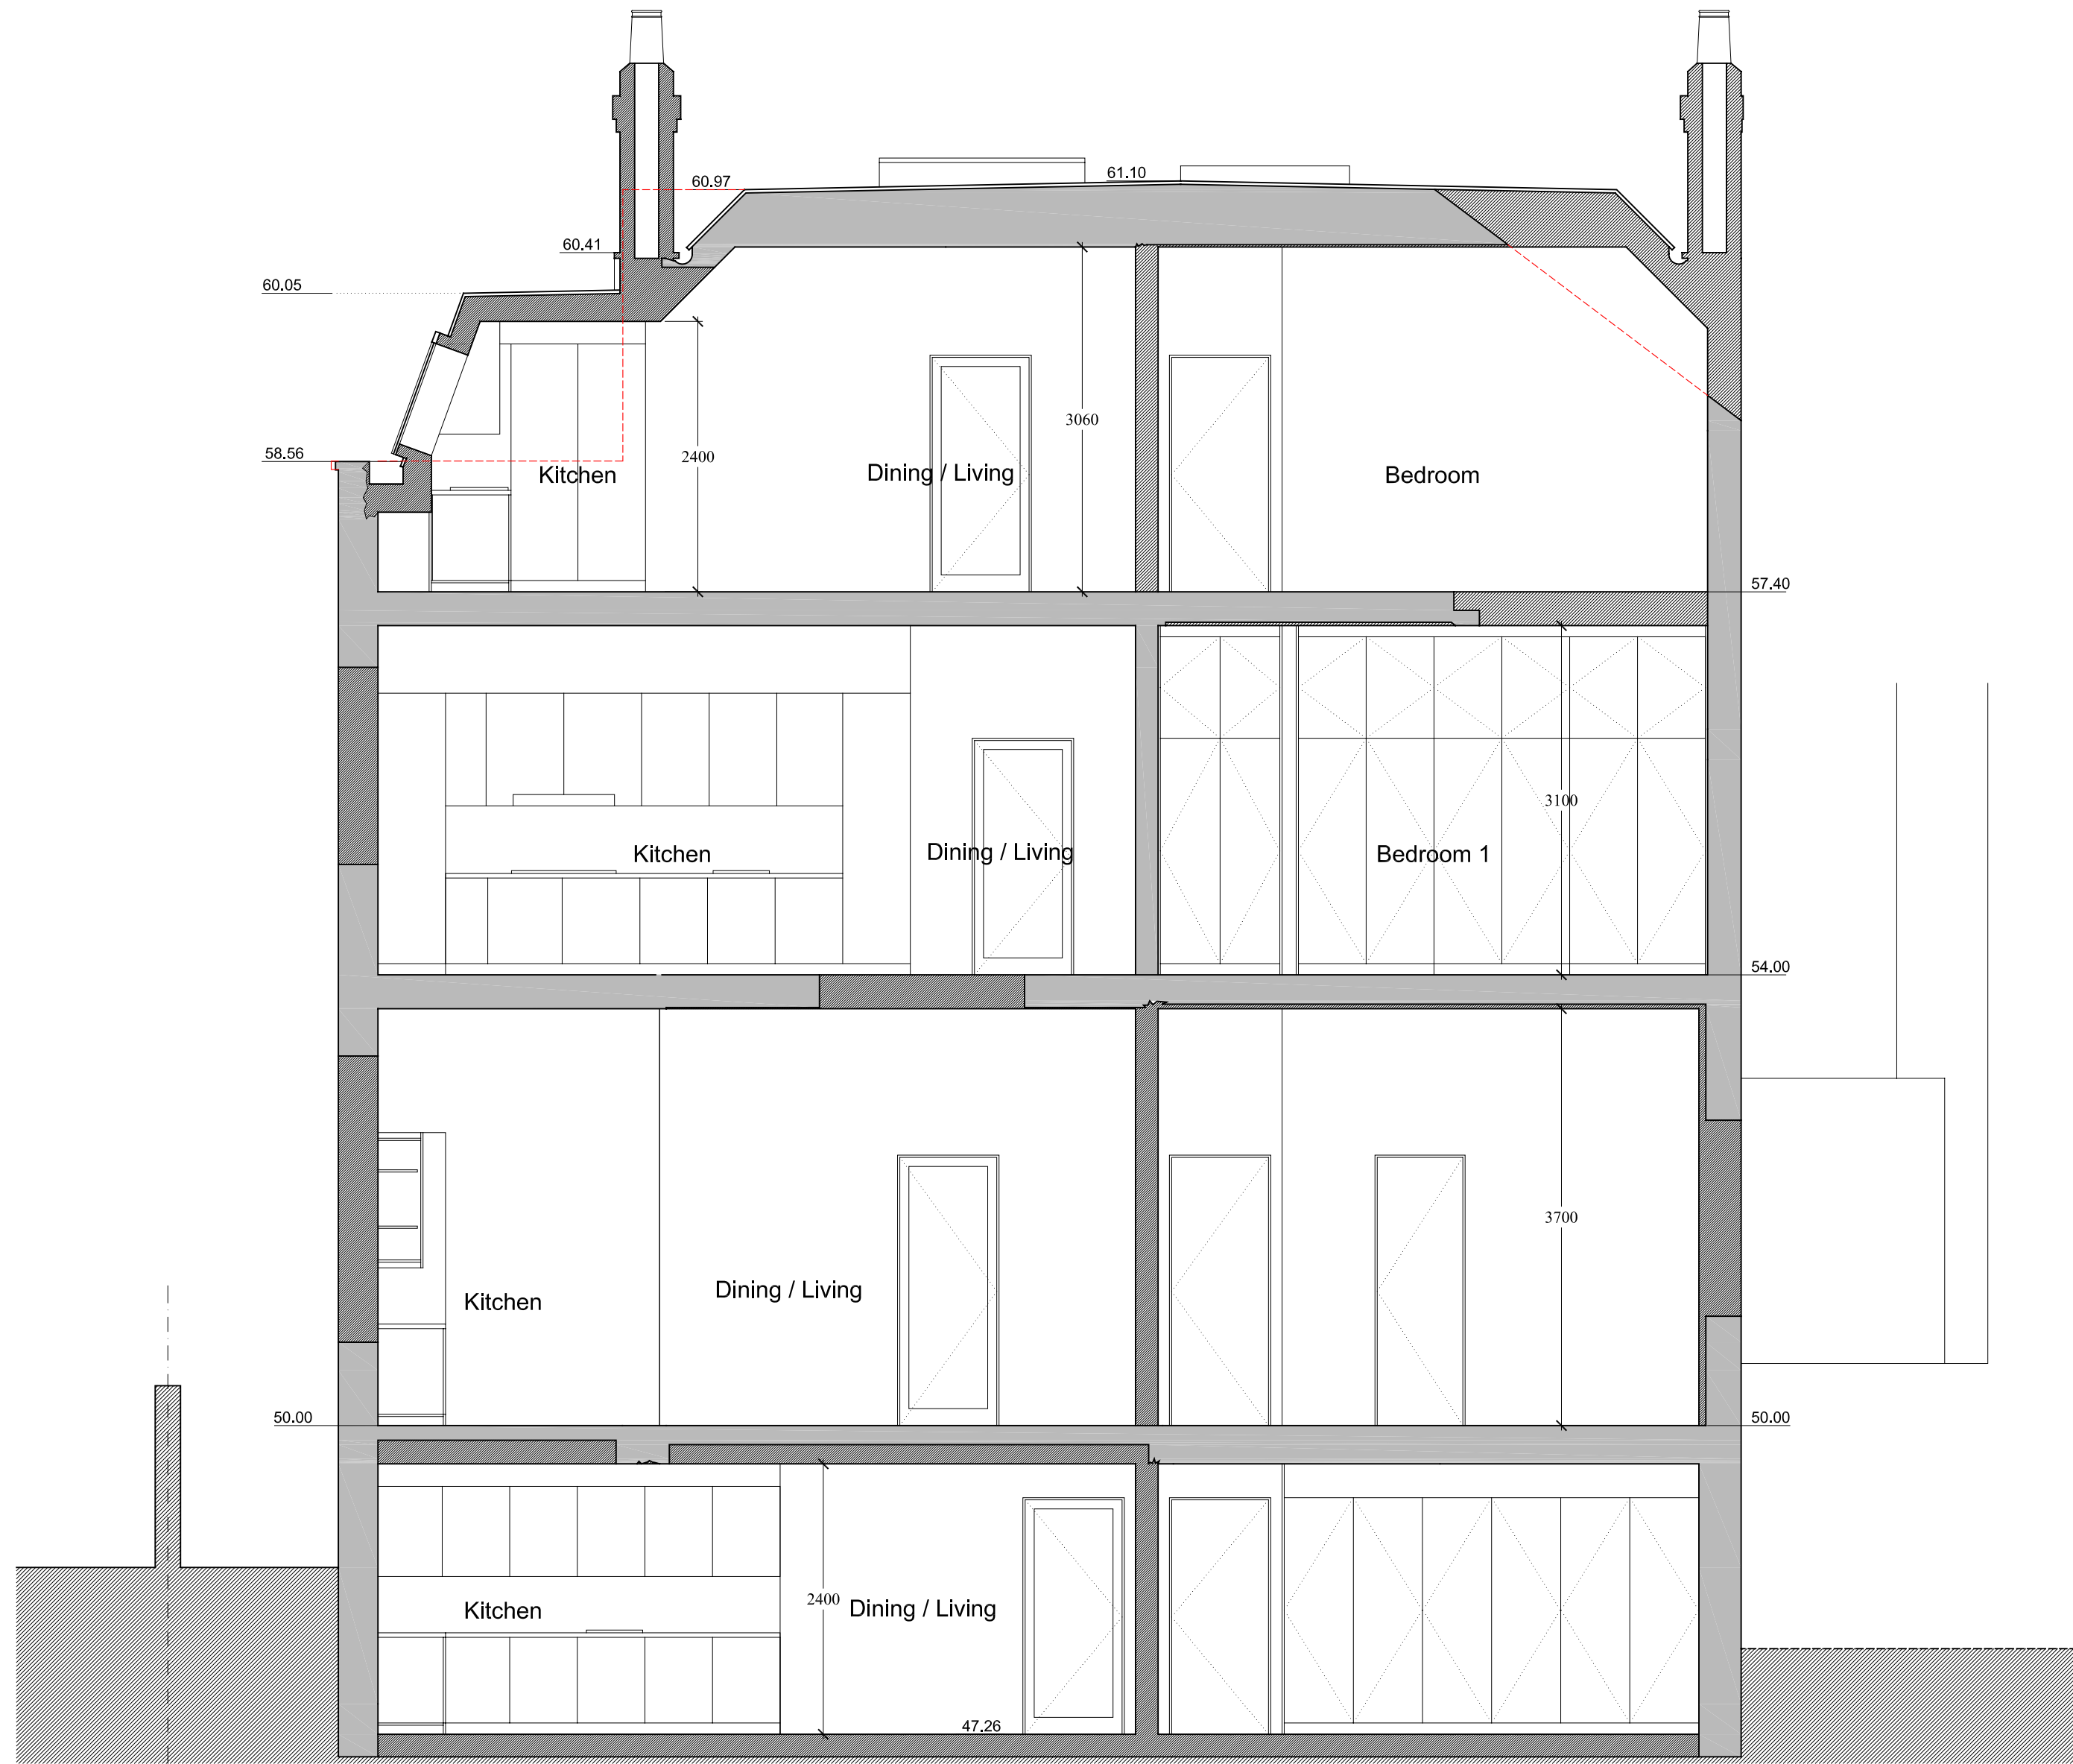


 = Outline of the Existing Building in Section



Project:	76 Priory Road, NW6 3NT Mr. & Mrs. W. Grigull	76PR
Proposed:	Section B	P012
Status:	Planning	
Date:	January 2008	Rev: -
Scale:	1:50 @ A2	





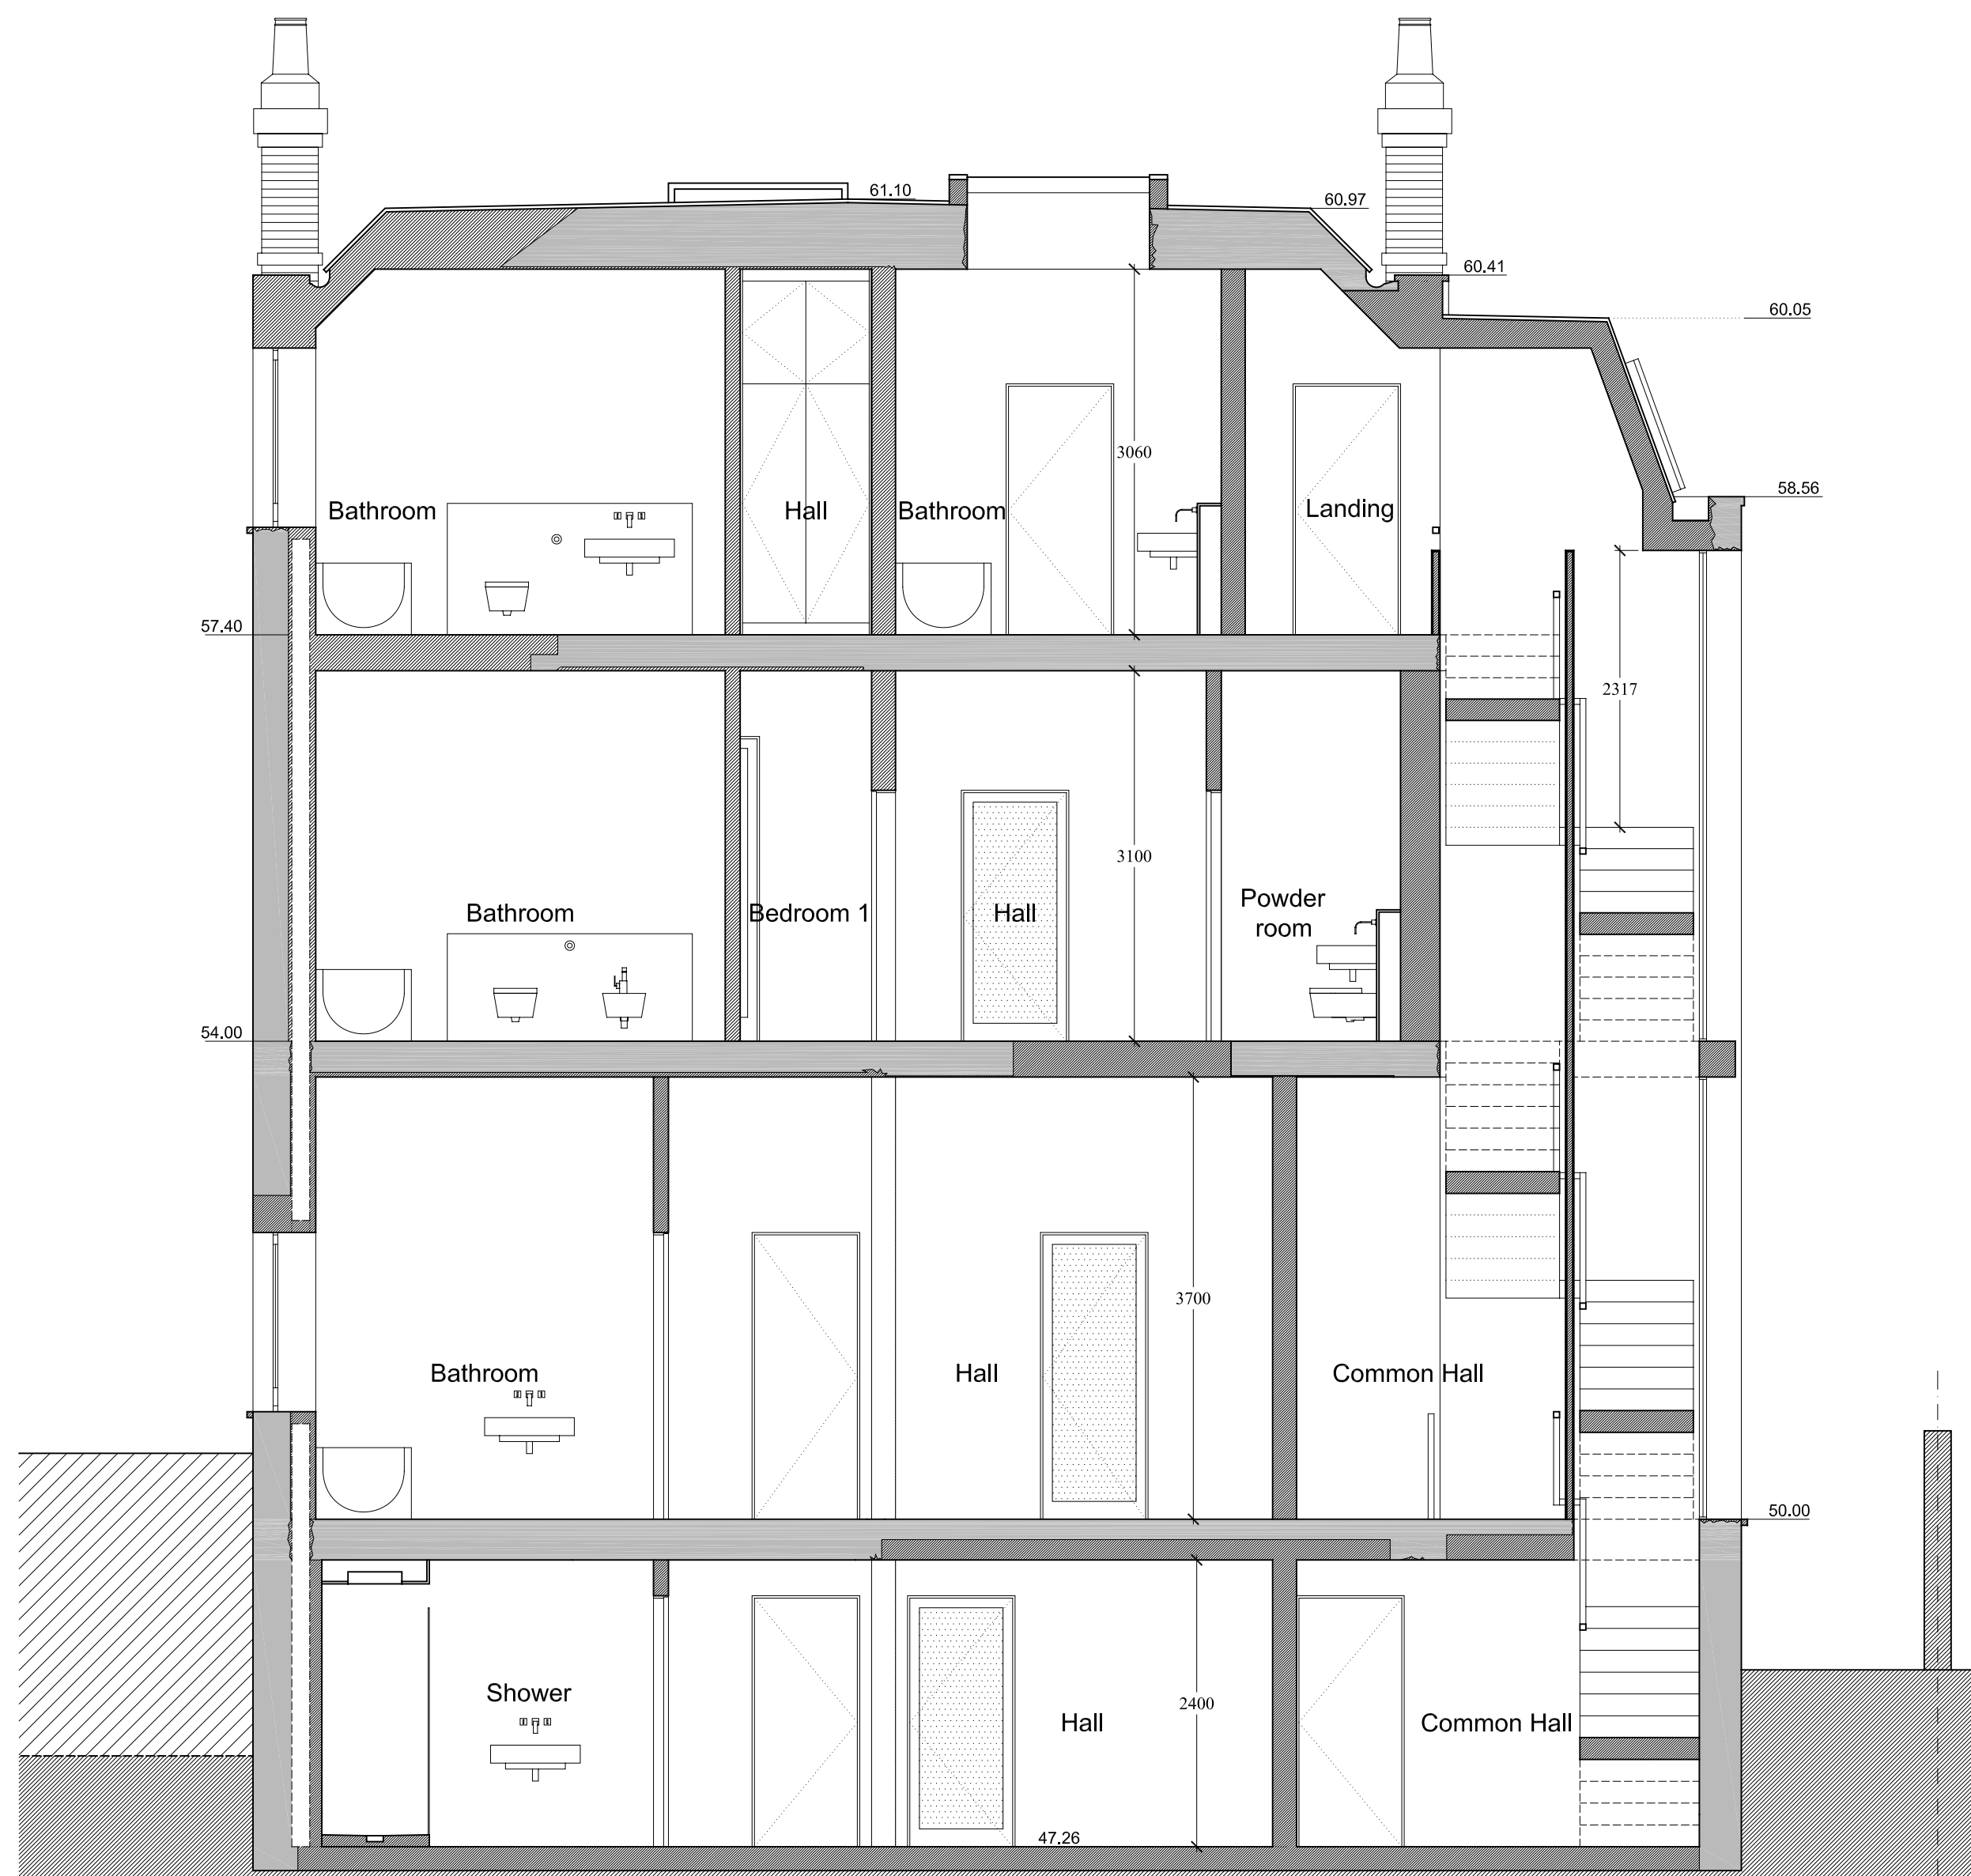

SECTION CC

= Outline of the Existing Building in Section

Scale 1:50

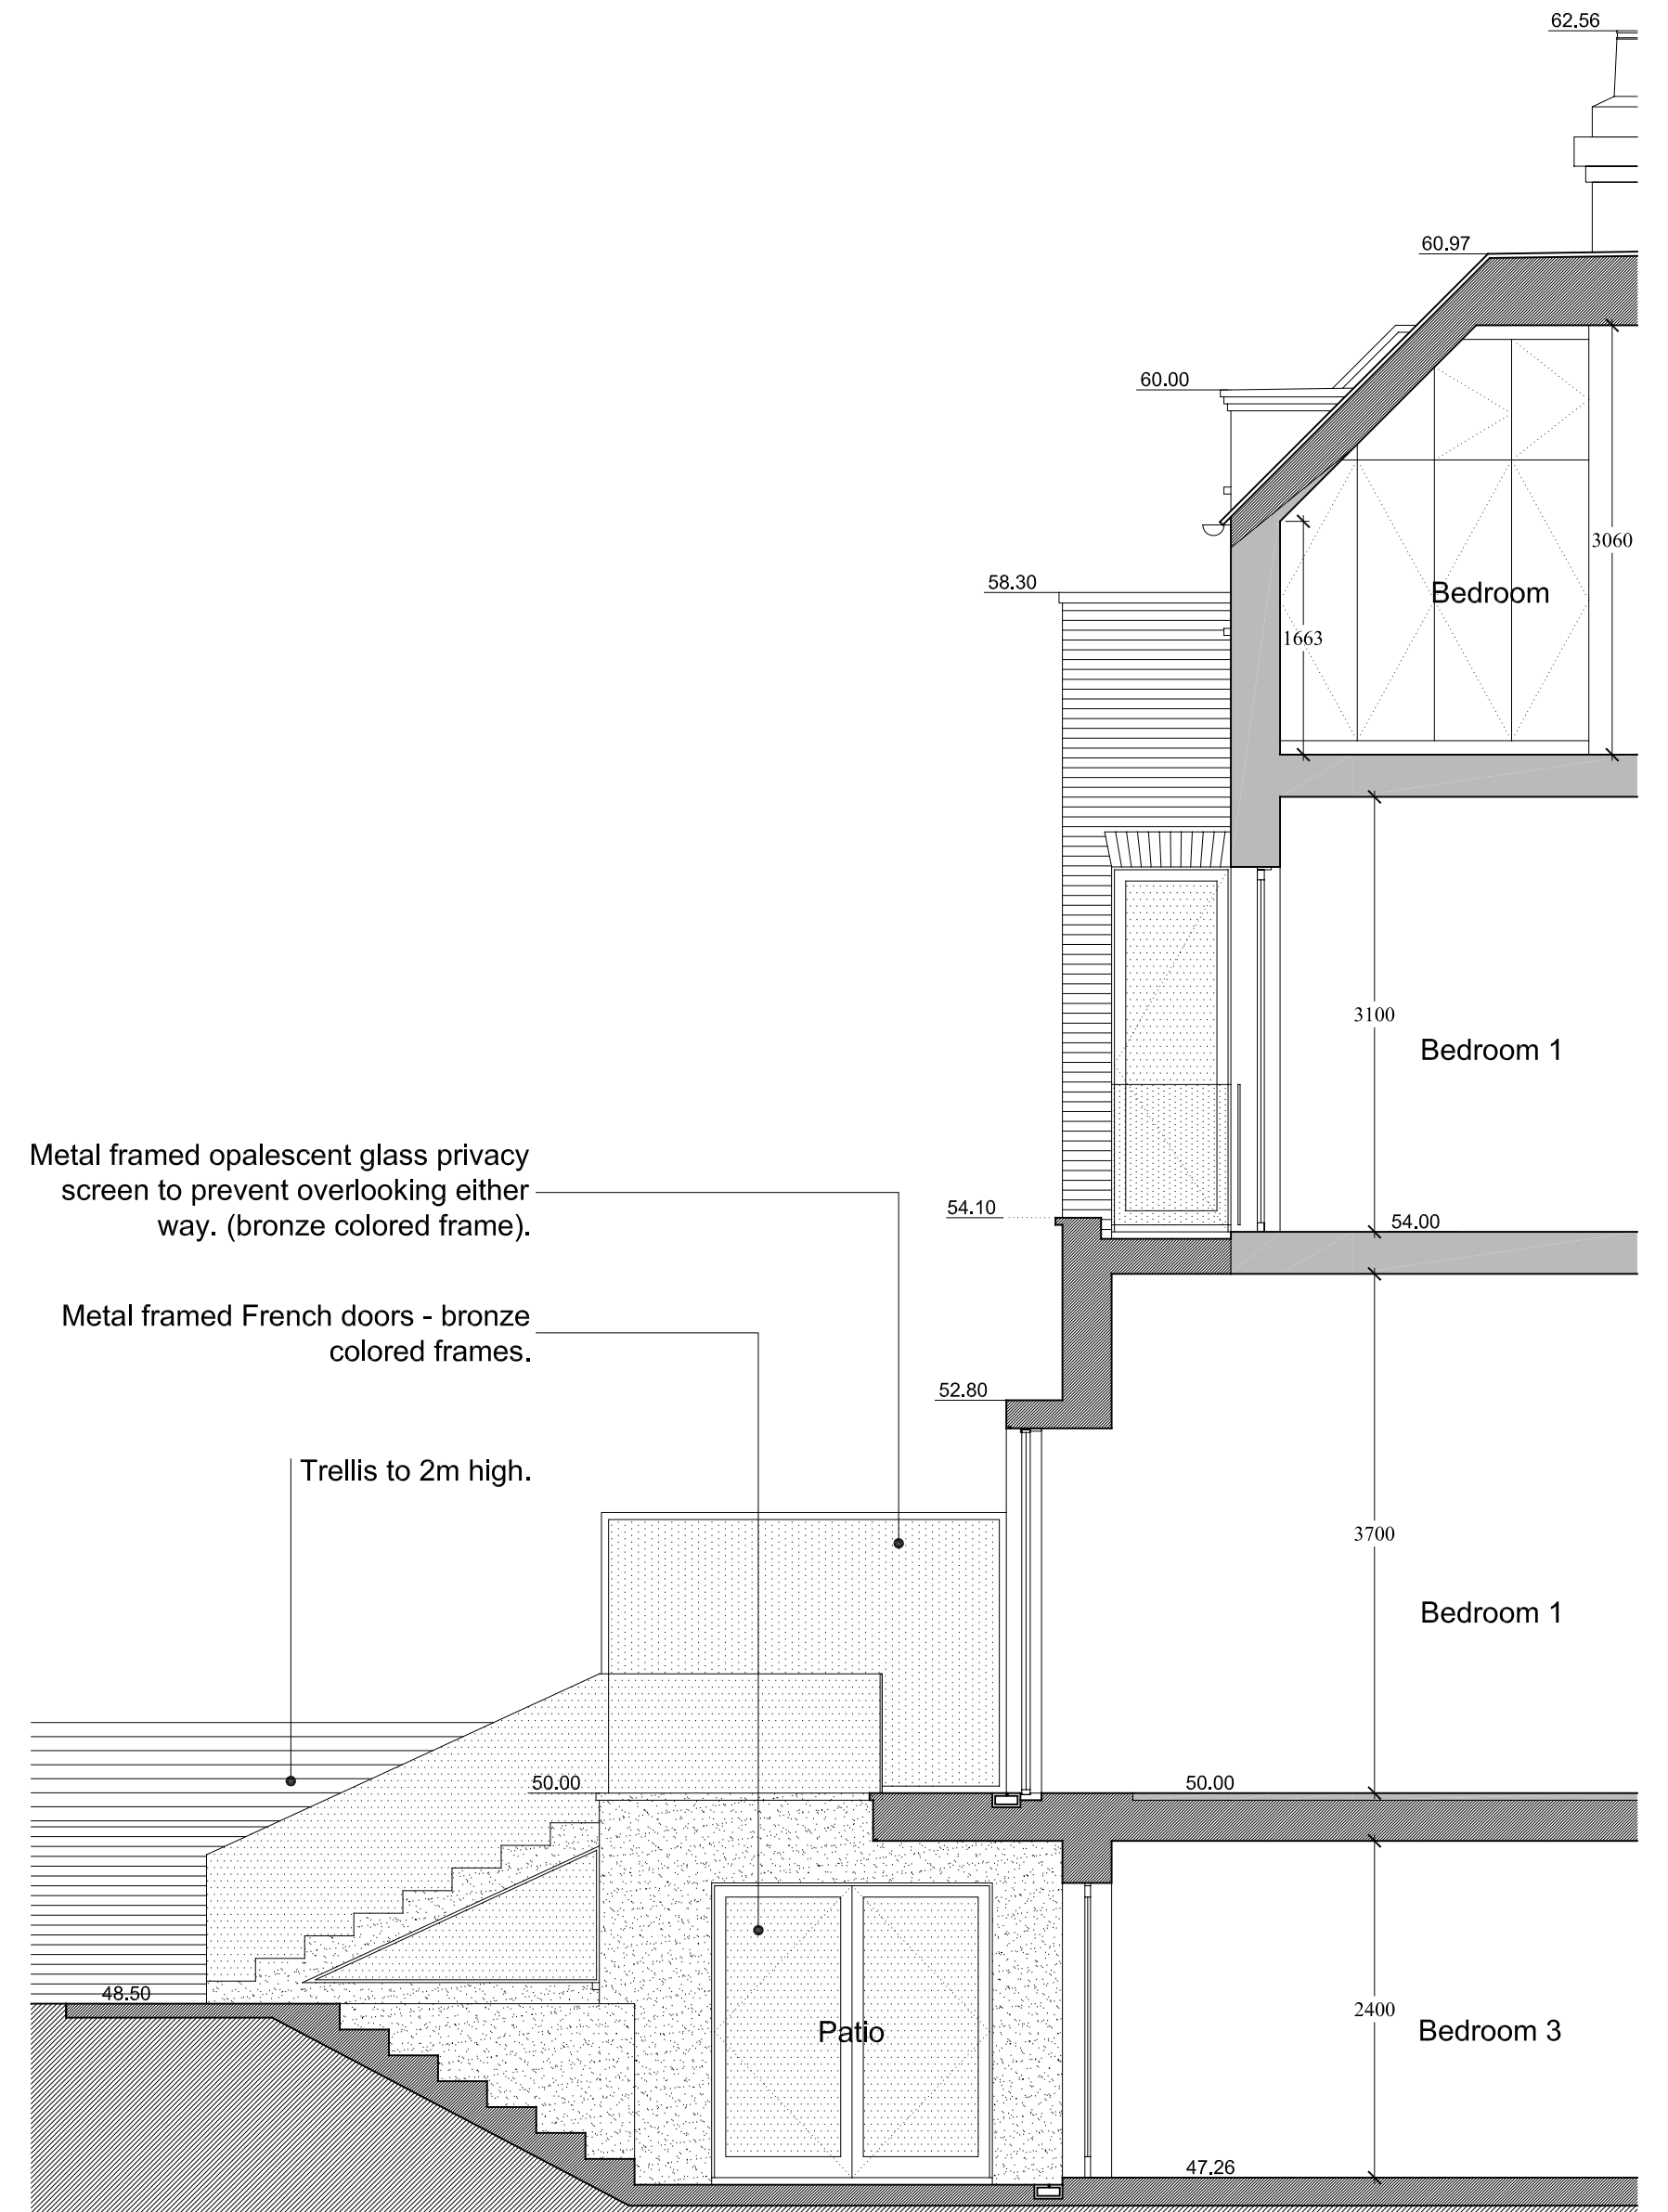 

DETAIL SECTION D

Project:	76 Priory Road, NW6 3NT Mr. & Mrs. W. Grigull	76PR
Proposed:	Section CC & D	P013
Status:	Planning	
Date:	January 2008	Rev: -

© James Lambert Architects
50 Kingsway Place Sans Walk Clerkenwell London EC1R 0LU
T: 020 7608 0833 F: 020 7608 0090 e: jla@jlaarch.co.uk

