



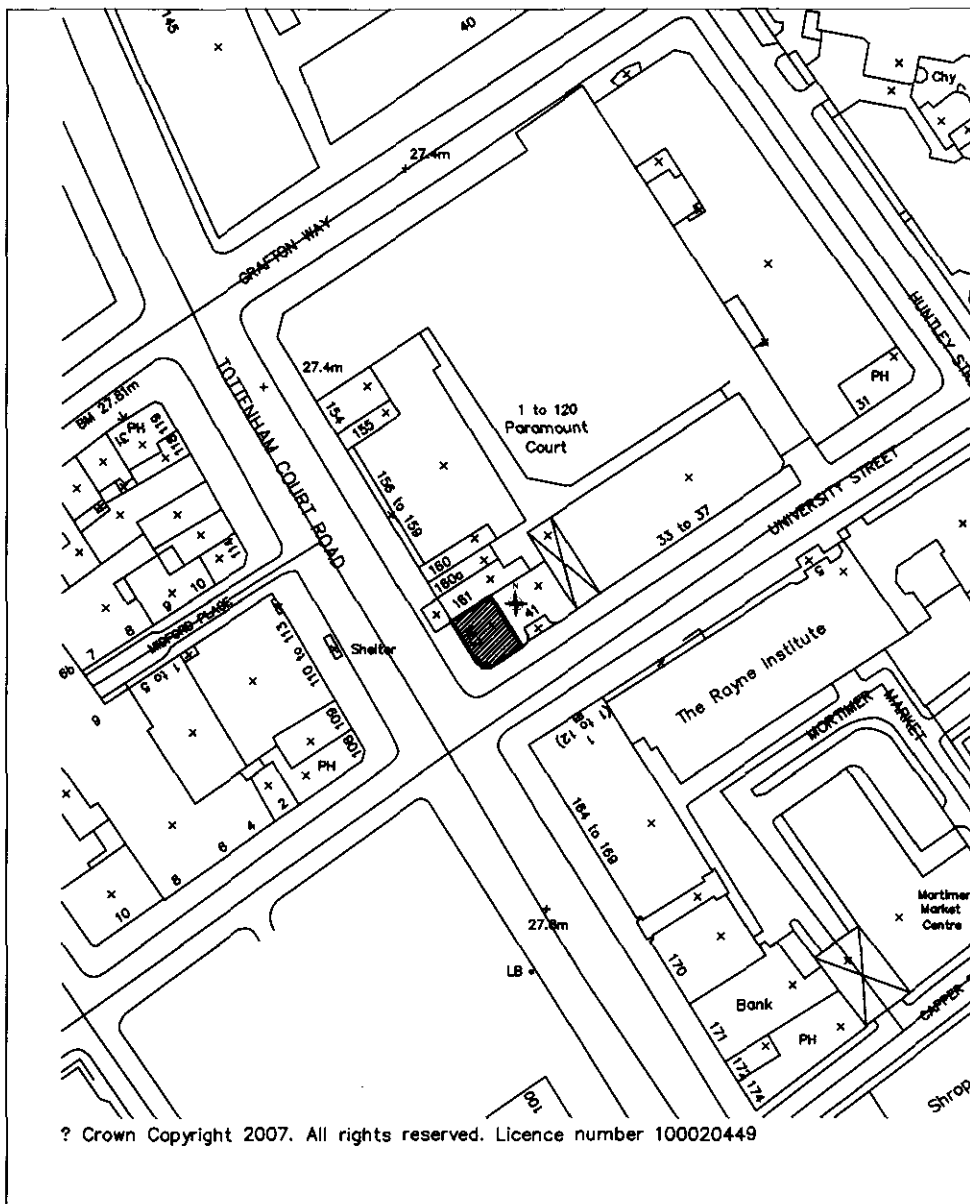

Site Plan 1:250

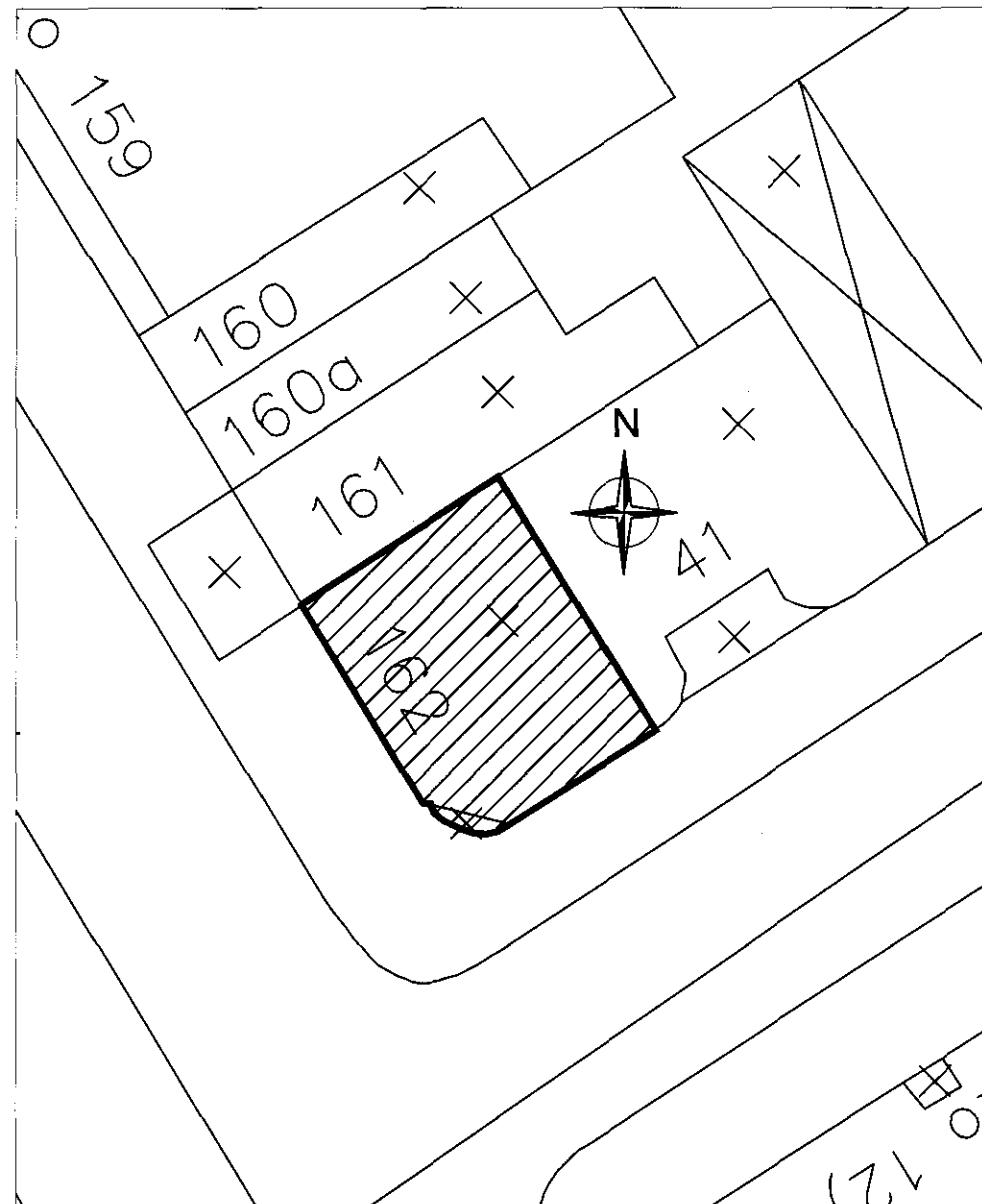

Site Plan 1:1250

all clear designs ltd. ©
3 Devonshire Mews London W4 2HA
Tel: 020 8400 5093 Fax: 020 8400 5094
email: mail@allclear.co.uk

Project
The Japanese Canteen
162 Tottenham Ct Rd, London

X:\Japanese Canteen Tottenham Court Road 07019 \Drawings\Paper\1002 Site Plan A4.dwg

Drawing Title
Site Plan

Scale 1:250 & 1:1250	Job no. A07019	Rev. no.
Date 27.09.07	Dwg. no. 1002	

A 19.10.07 issued for Planning

