



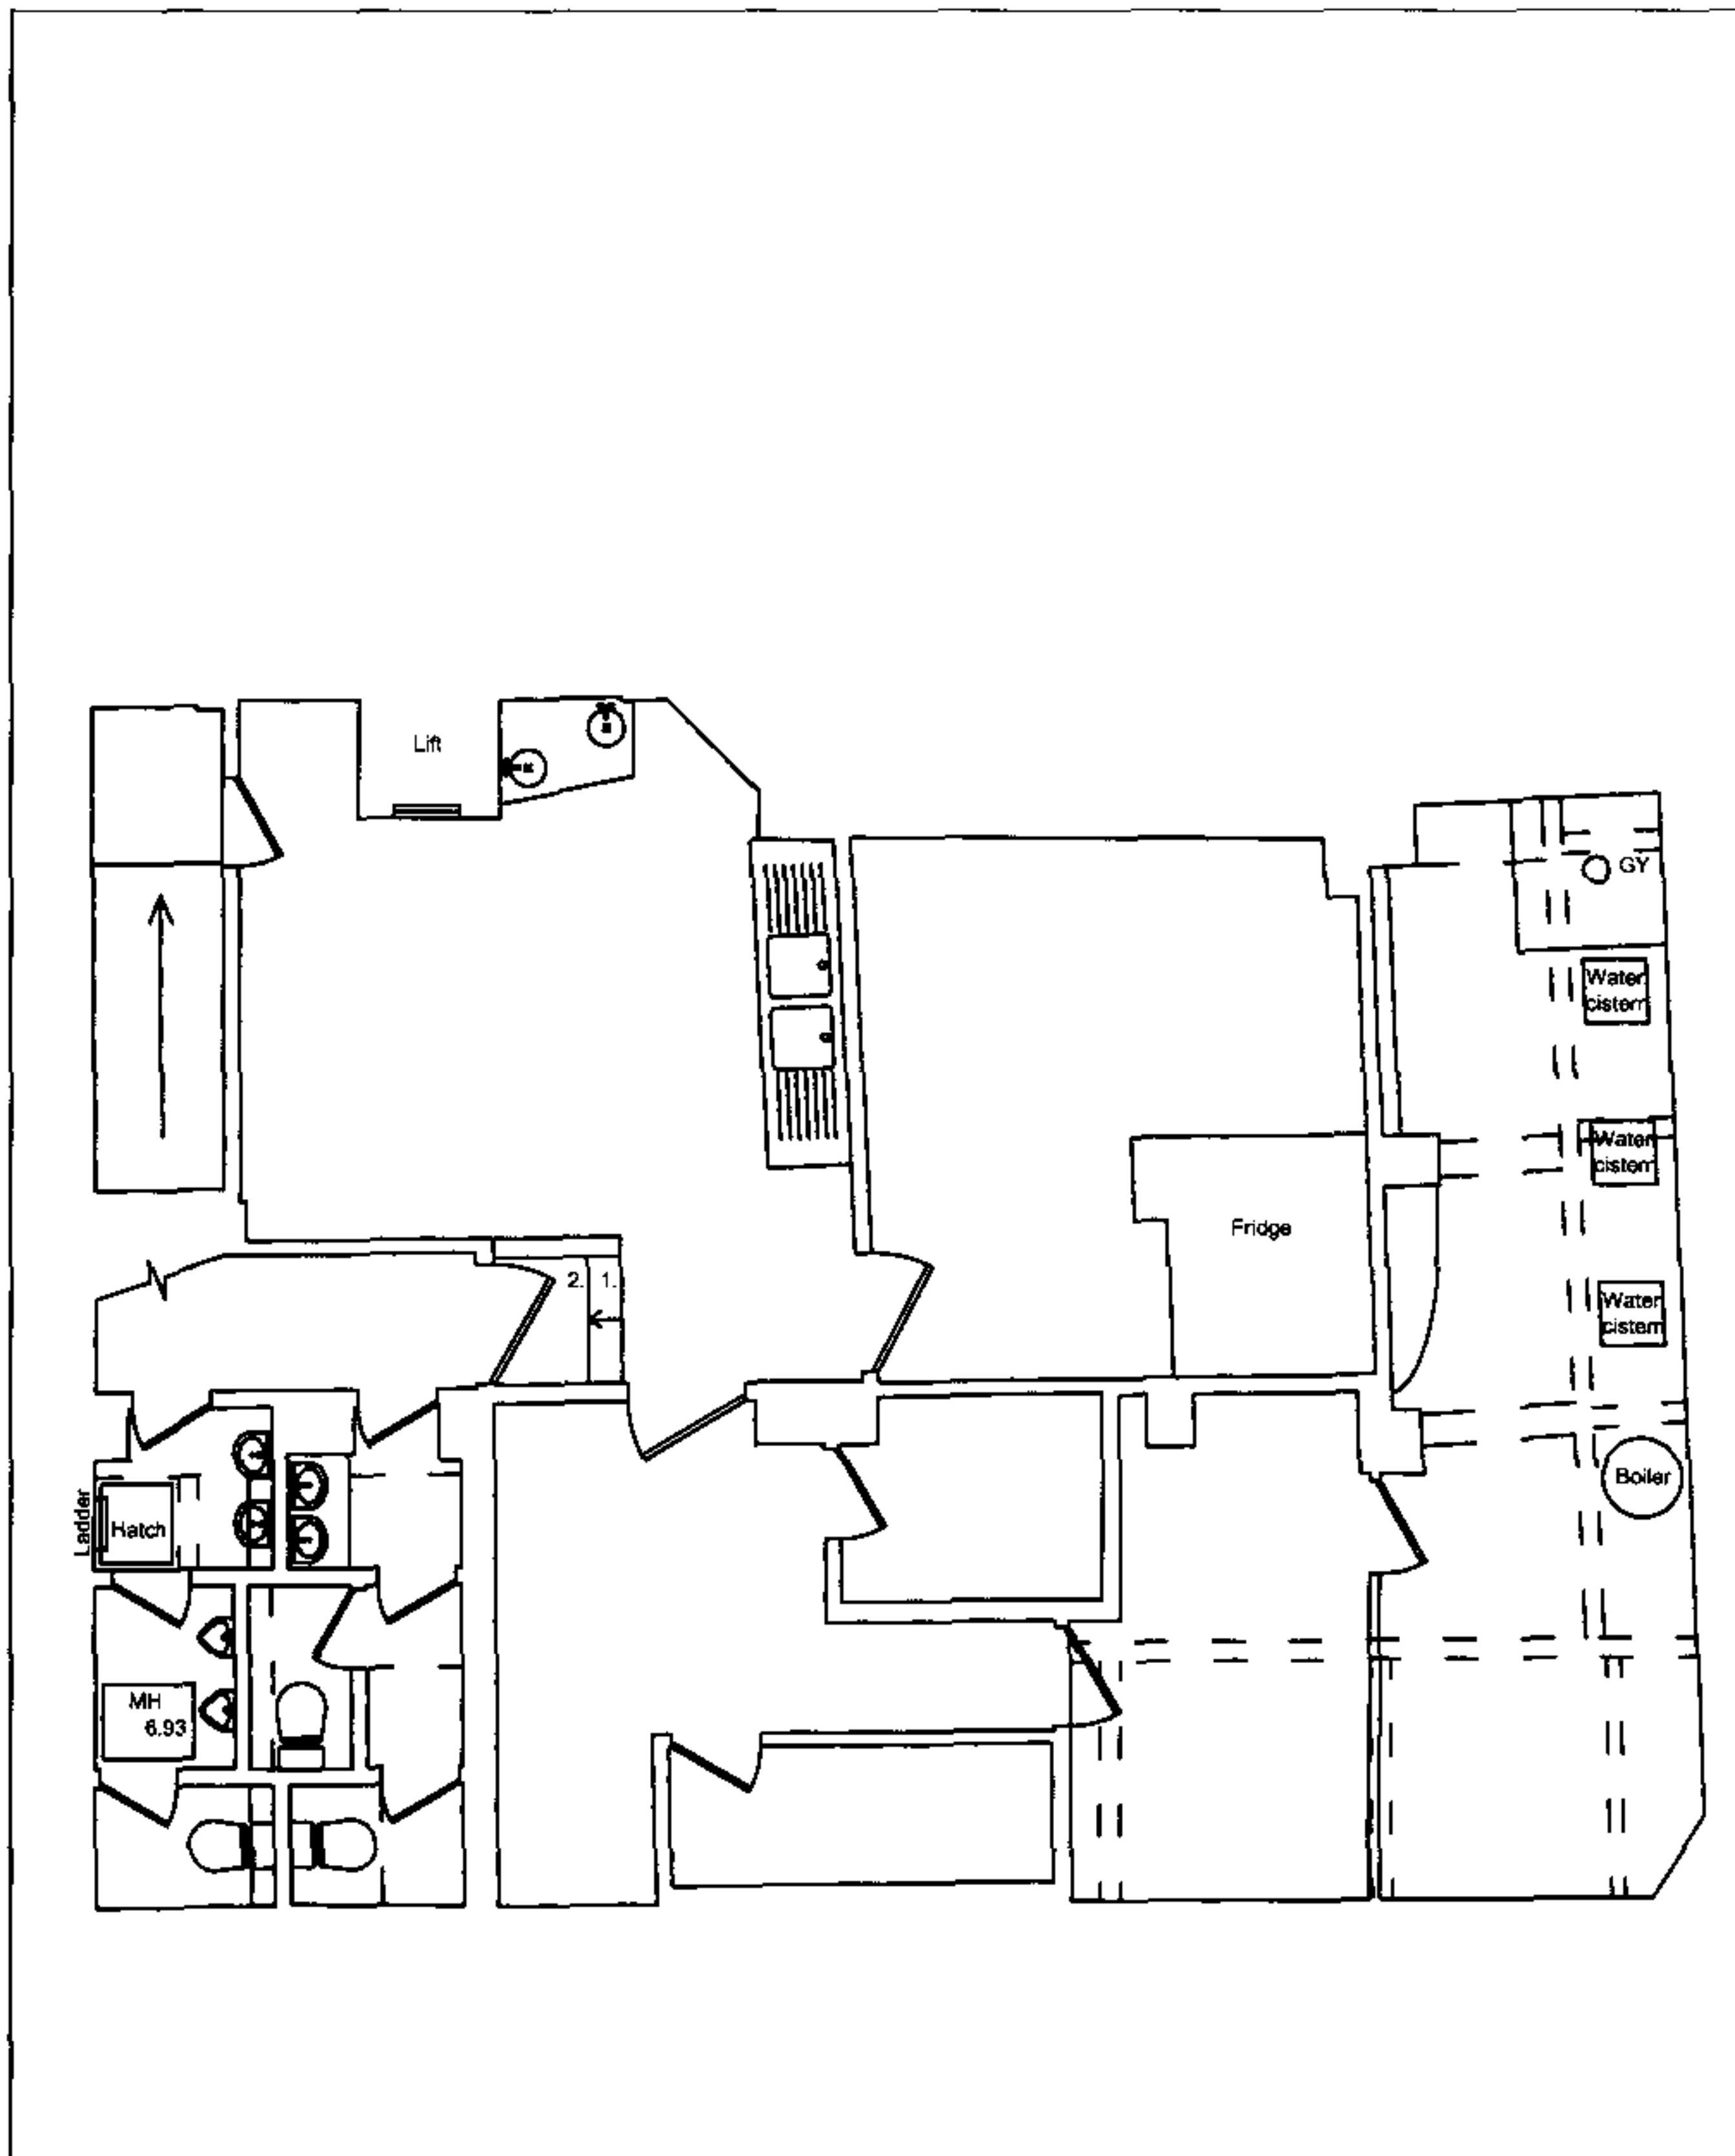

Existing Basement Plan (no changes to layout)

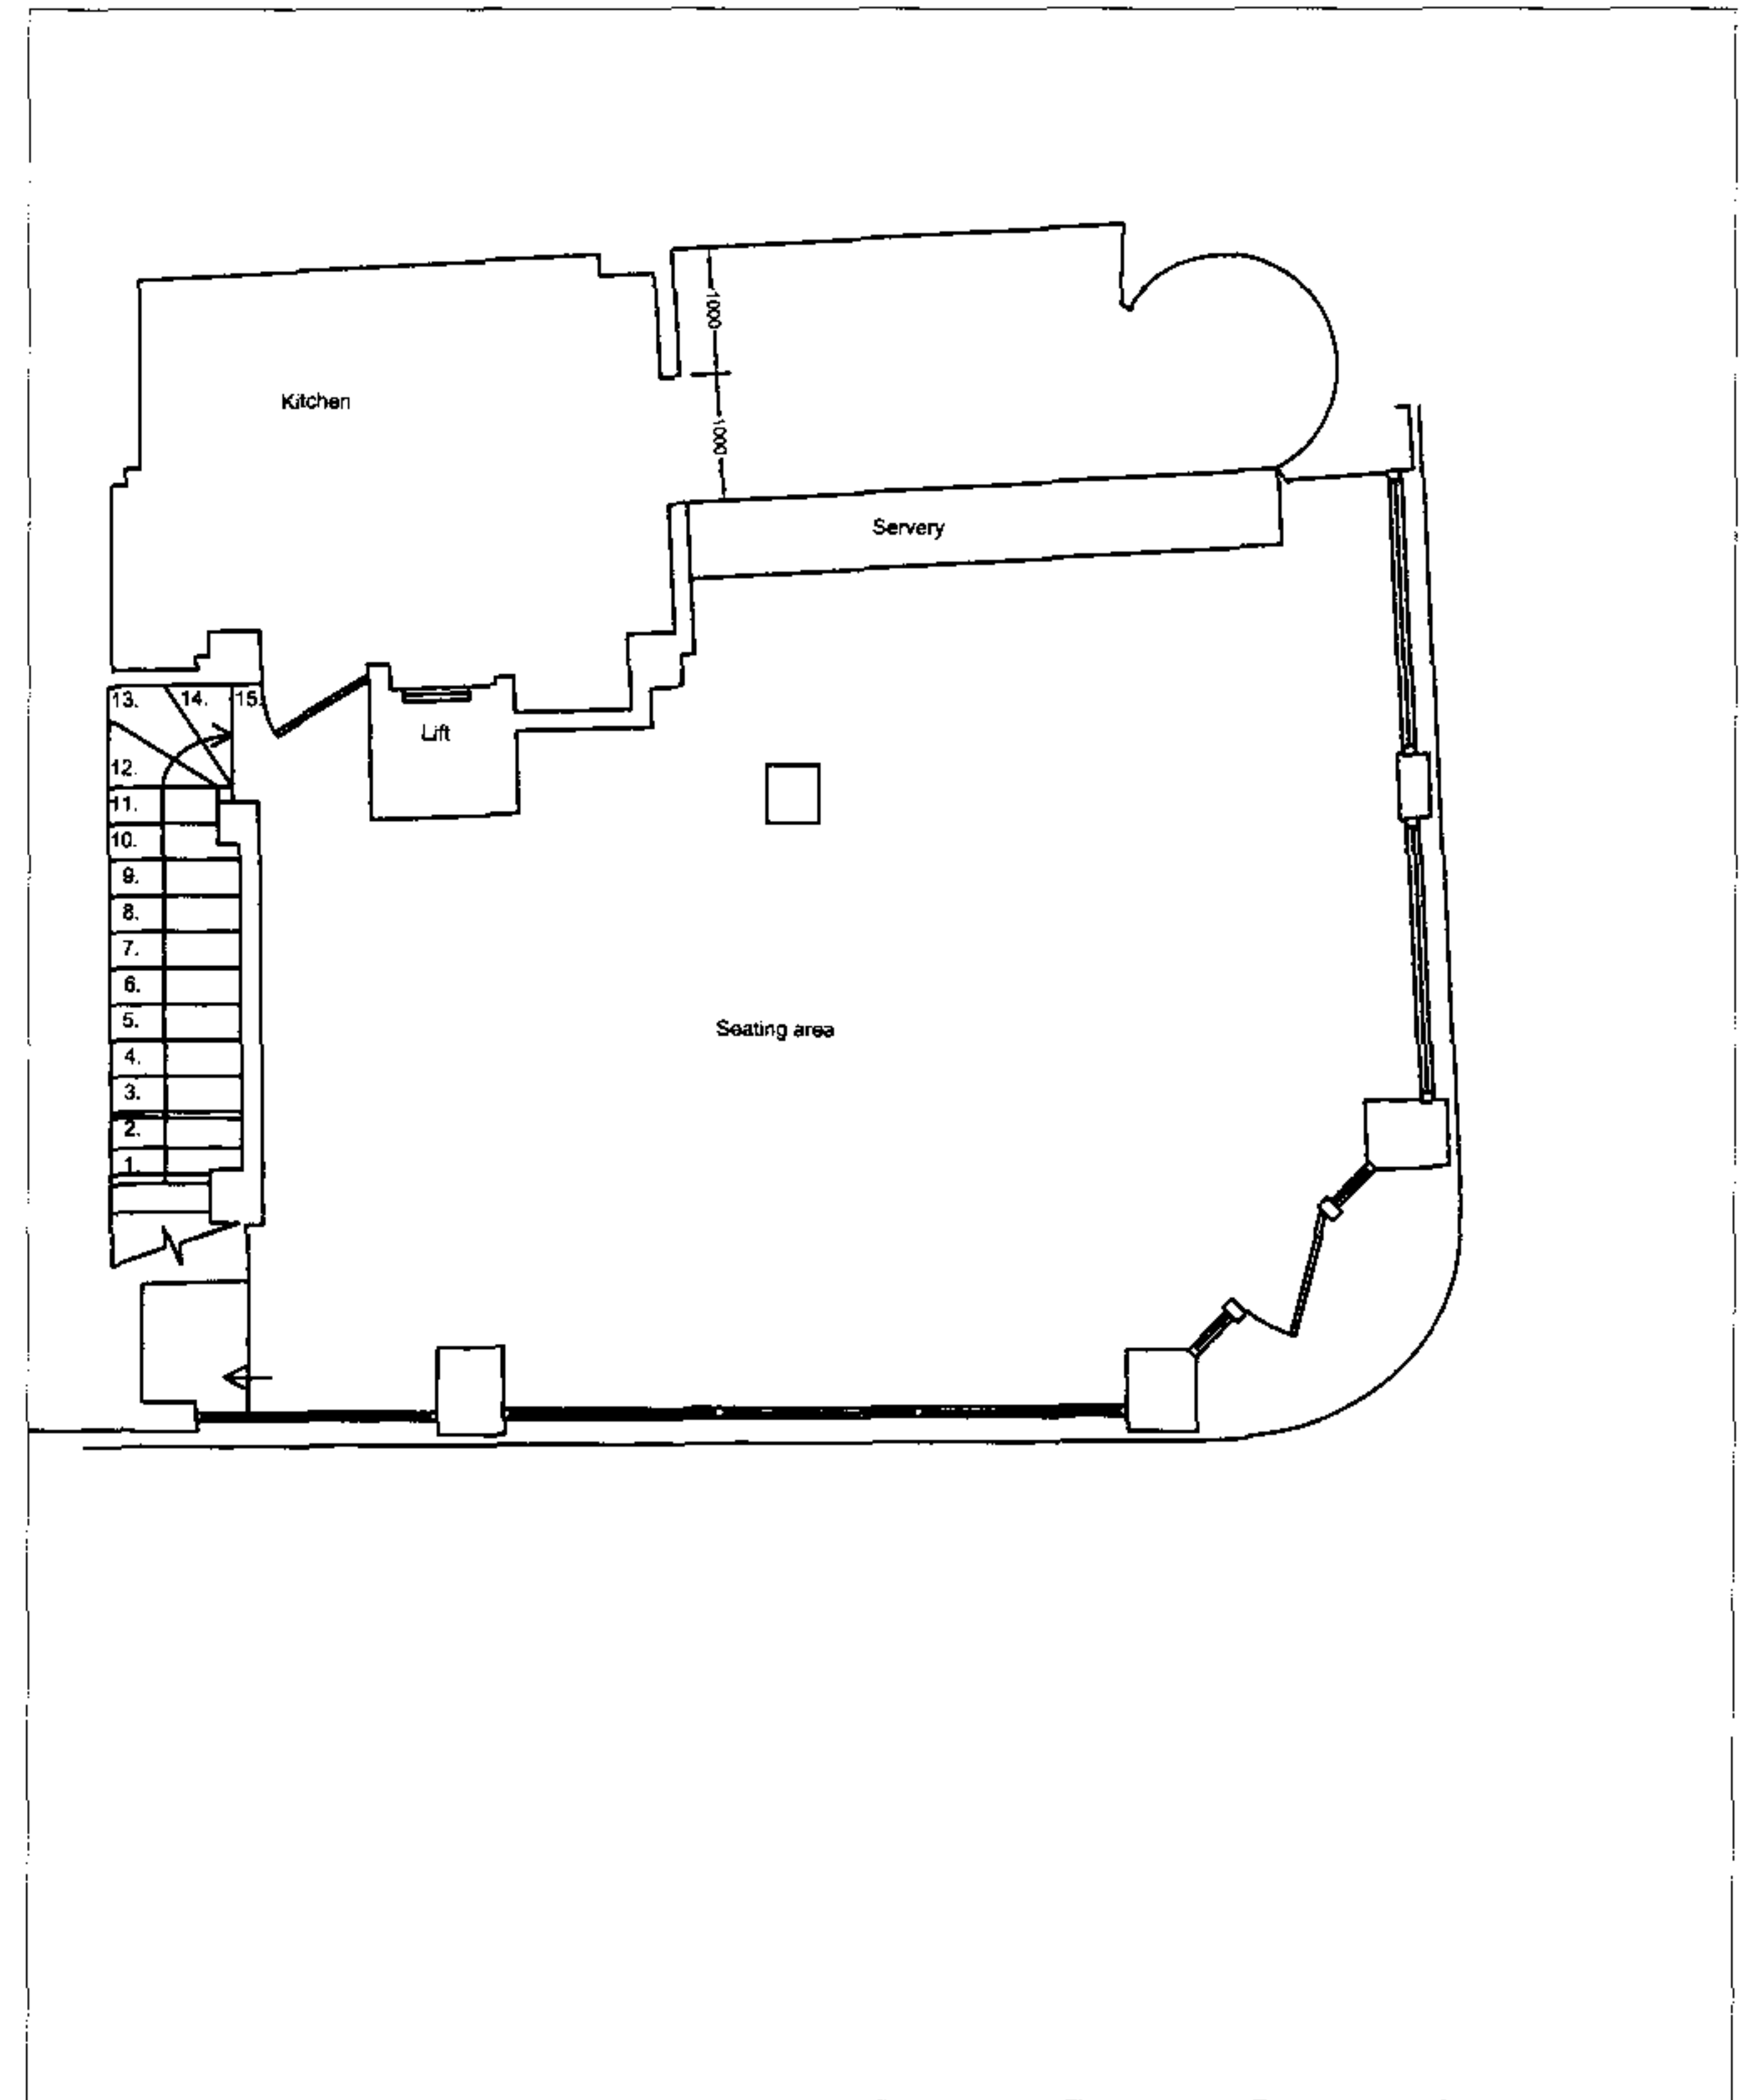

Proposed Ground Floor Plan

all clear designs ltd. ©
3 Devonshire Mews London W4 2HA
Tel: 020 8400 5093 Fax: 020 8400 5094
email: mail@allclear.co.uk

Project
The Japanese Canteen
162 Tottenham Ct Rd, London

X:\Japanese Canteen Tottenham Court Road 07019 \Drawings\Paper\2061 Proposed Plans A4 Planning Submission.dwg

Drawing Title
Existing Basement Plan (no changes)
& Proposed Ground Floor Plan

Scale
1:100 A4
Date
15.10.07

Job. no.
07019
Dwg. no.
2061

Rev. no.

