

- NOTES
- 1 The Contractor must check and confirm dimensions
  - 2 All discrepancies must be reported and resolved by the Architect before works commence
  - 3 This drawing is not to be scaled
  - 4 All work and materials to be in accordance with current applicable Statutory Legislation and to comply with all relevant Codes of Practice and British Standards.

Issued for planning 8/1/08  
Rev | Date

**ROLFE JUDD**

PLANNING  
ARCHITECTURE  
INTERIORS

Old Church Court  
Claydon Road  
The Oval  
London SW8 1NZ  
Telephone: 020 7556 1500  
Fax: 020 7556 1501  
www.rolfe-judd.co.uk

Client  
**TARGETFOLLOW**

Project  
**CENTRE POINT PHASE 3**

Drawing  
**EXISTING 25TH FLOOR PLAN**

Scale	Date	Drawn
1:100 (A3)	AUGUST 07	RP

Drawing No	Revision
4475 / T(20) P25	—


CAD Ref No  
©: \\4475\\T\_Series\\T20\\T20P25  
© Copyright Rolfe Judd Ltd

DIAGRAMATIC EXISTING 25TH FLOOR PLAN

← ⊖ = PHOTO REFERENCE

This scale is 100mm in length when printed at the size indicated in the title block.

- NOTES
- 1 The Contractor must check and confirm dimensions
  - 2 All discrepancies must be reported and resolved by the Architect before works commence
  - 3 This drawing is not to be scaled
  - 4 All work and materials to be in accordance with current applicable Statutory Legislation and to comply with all relevant Codes of Practice and British Standards.

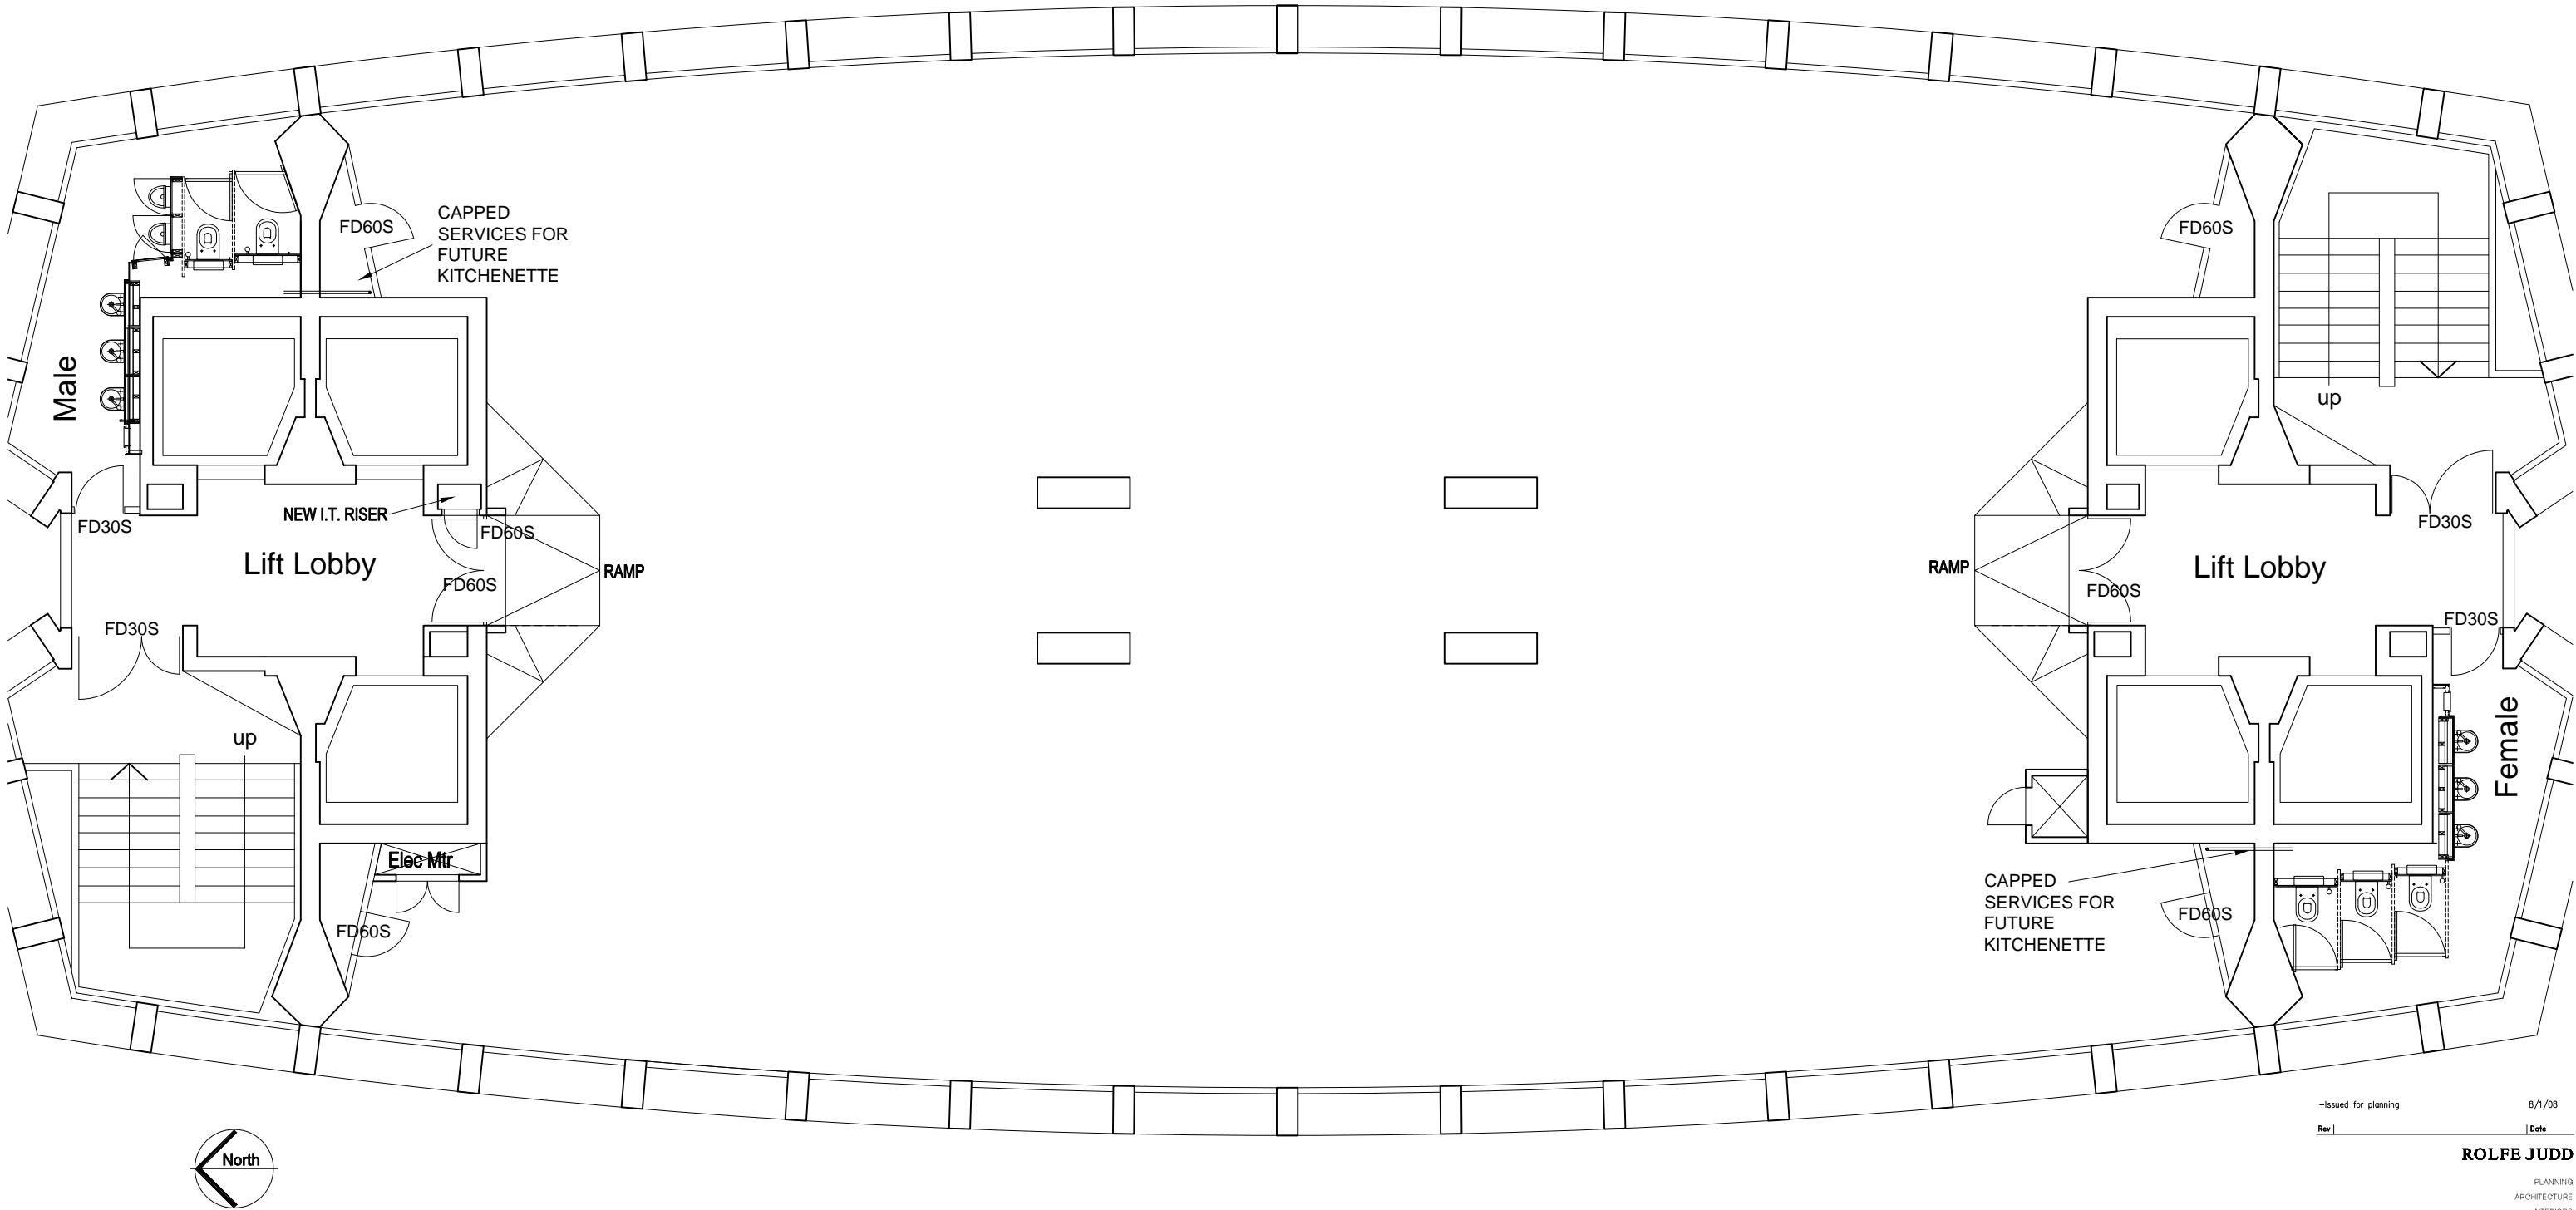

—issued for planning 8/1/08

Rev | Date

**ROLFE JUDD**

PLANNING  
ARCHITECTURE  
INTERIORS

Old Church Court  
Claydon Road  
The Oval  
London SW8 1NZ  
Telephone: 020 7556 1500  
Fax: 020 7556 1501  
www.rolfe-judd.co.uk

Client

**TARGETFOLLOW**

Project

**CENTRE POINT PHASE 3**

Drawing

**NEW PROPOSED 25TH FLOOR PLAN**

Scale	Date	Drawn
1:100 (A3)	JAN 08	RP
Drawing No		Revision
4475 / T(20) P025		—
CAD Ref No		
C:\4475\T_Series\T20\T20P025		
© Copyright Rolfe Judd Ltd		

## NEW PROPOSED 25TH FLOOR PLAN

N.B:  
LAYOUT NOT BASED ON MEASURED SURVEY. TO BE  
ADJUSTED BY CONTRACTOR FOLLOWING MEASURED  
SURVEY.

This scale is 100mm in length when printed at the size indicated in the title block.

