



DO NOT SCALE OFF THIS DRAWING  
ALL DIMENSIONS MUST BE CHECKED ON SITE  
BEFORE THE ARCHITECT OF ANY  
DISCREPANCIES PRIOR TO CONSTRUCTION  
PLOT SIZE: A1  
PLOT FILE REF: X-REF FILES

NOTES:

C:  
11 JUN 03 - PLANNING: LANDSCAPING SCHEME  
REVISED  
checked: JT  
B:  
17 DEC 02 - PLANNING  
checked: JT  
A:  
1 NOV 02 - FOR INFORMATION  
checked: JT  
First issue:  
06.09.02 - FOR INFORMATION  
checked: JT

**JESTICO+WHILES**


1 Colours Street, London W1T 3NP  
Tel: 020 7380 0382, Fax: 020 7380 0511  
E-mail: j+w@jesticowhiles.co.uk  
ADDRESS: LONDON + PRINCE + HANLEY

JOB: REAR DEVELOPMENT  
202-204 FINCHLEY ROAD  
CLIENT: TINDALL OVERSEAS

SCALE: 1:200 @ A1 DATE: SEPTEMBER 2002  
DRAWN: MLW CHECKED: JT

TITLE: GROUND FLOOR PLAN  
PROPOSED

DRAWING NO: 1914/051 REV: C

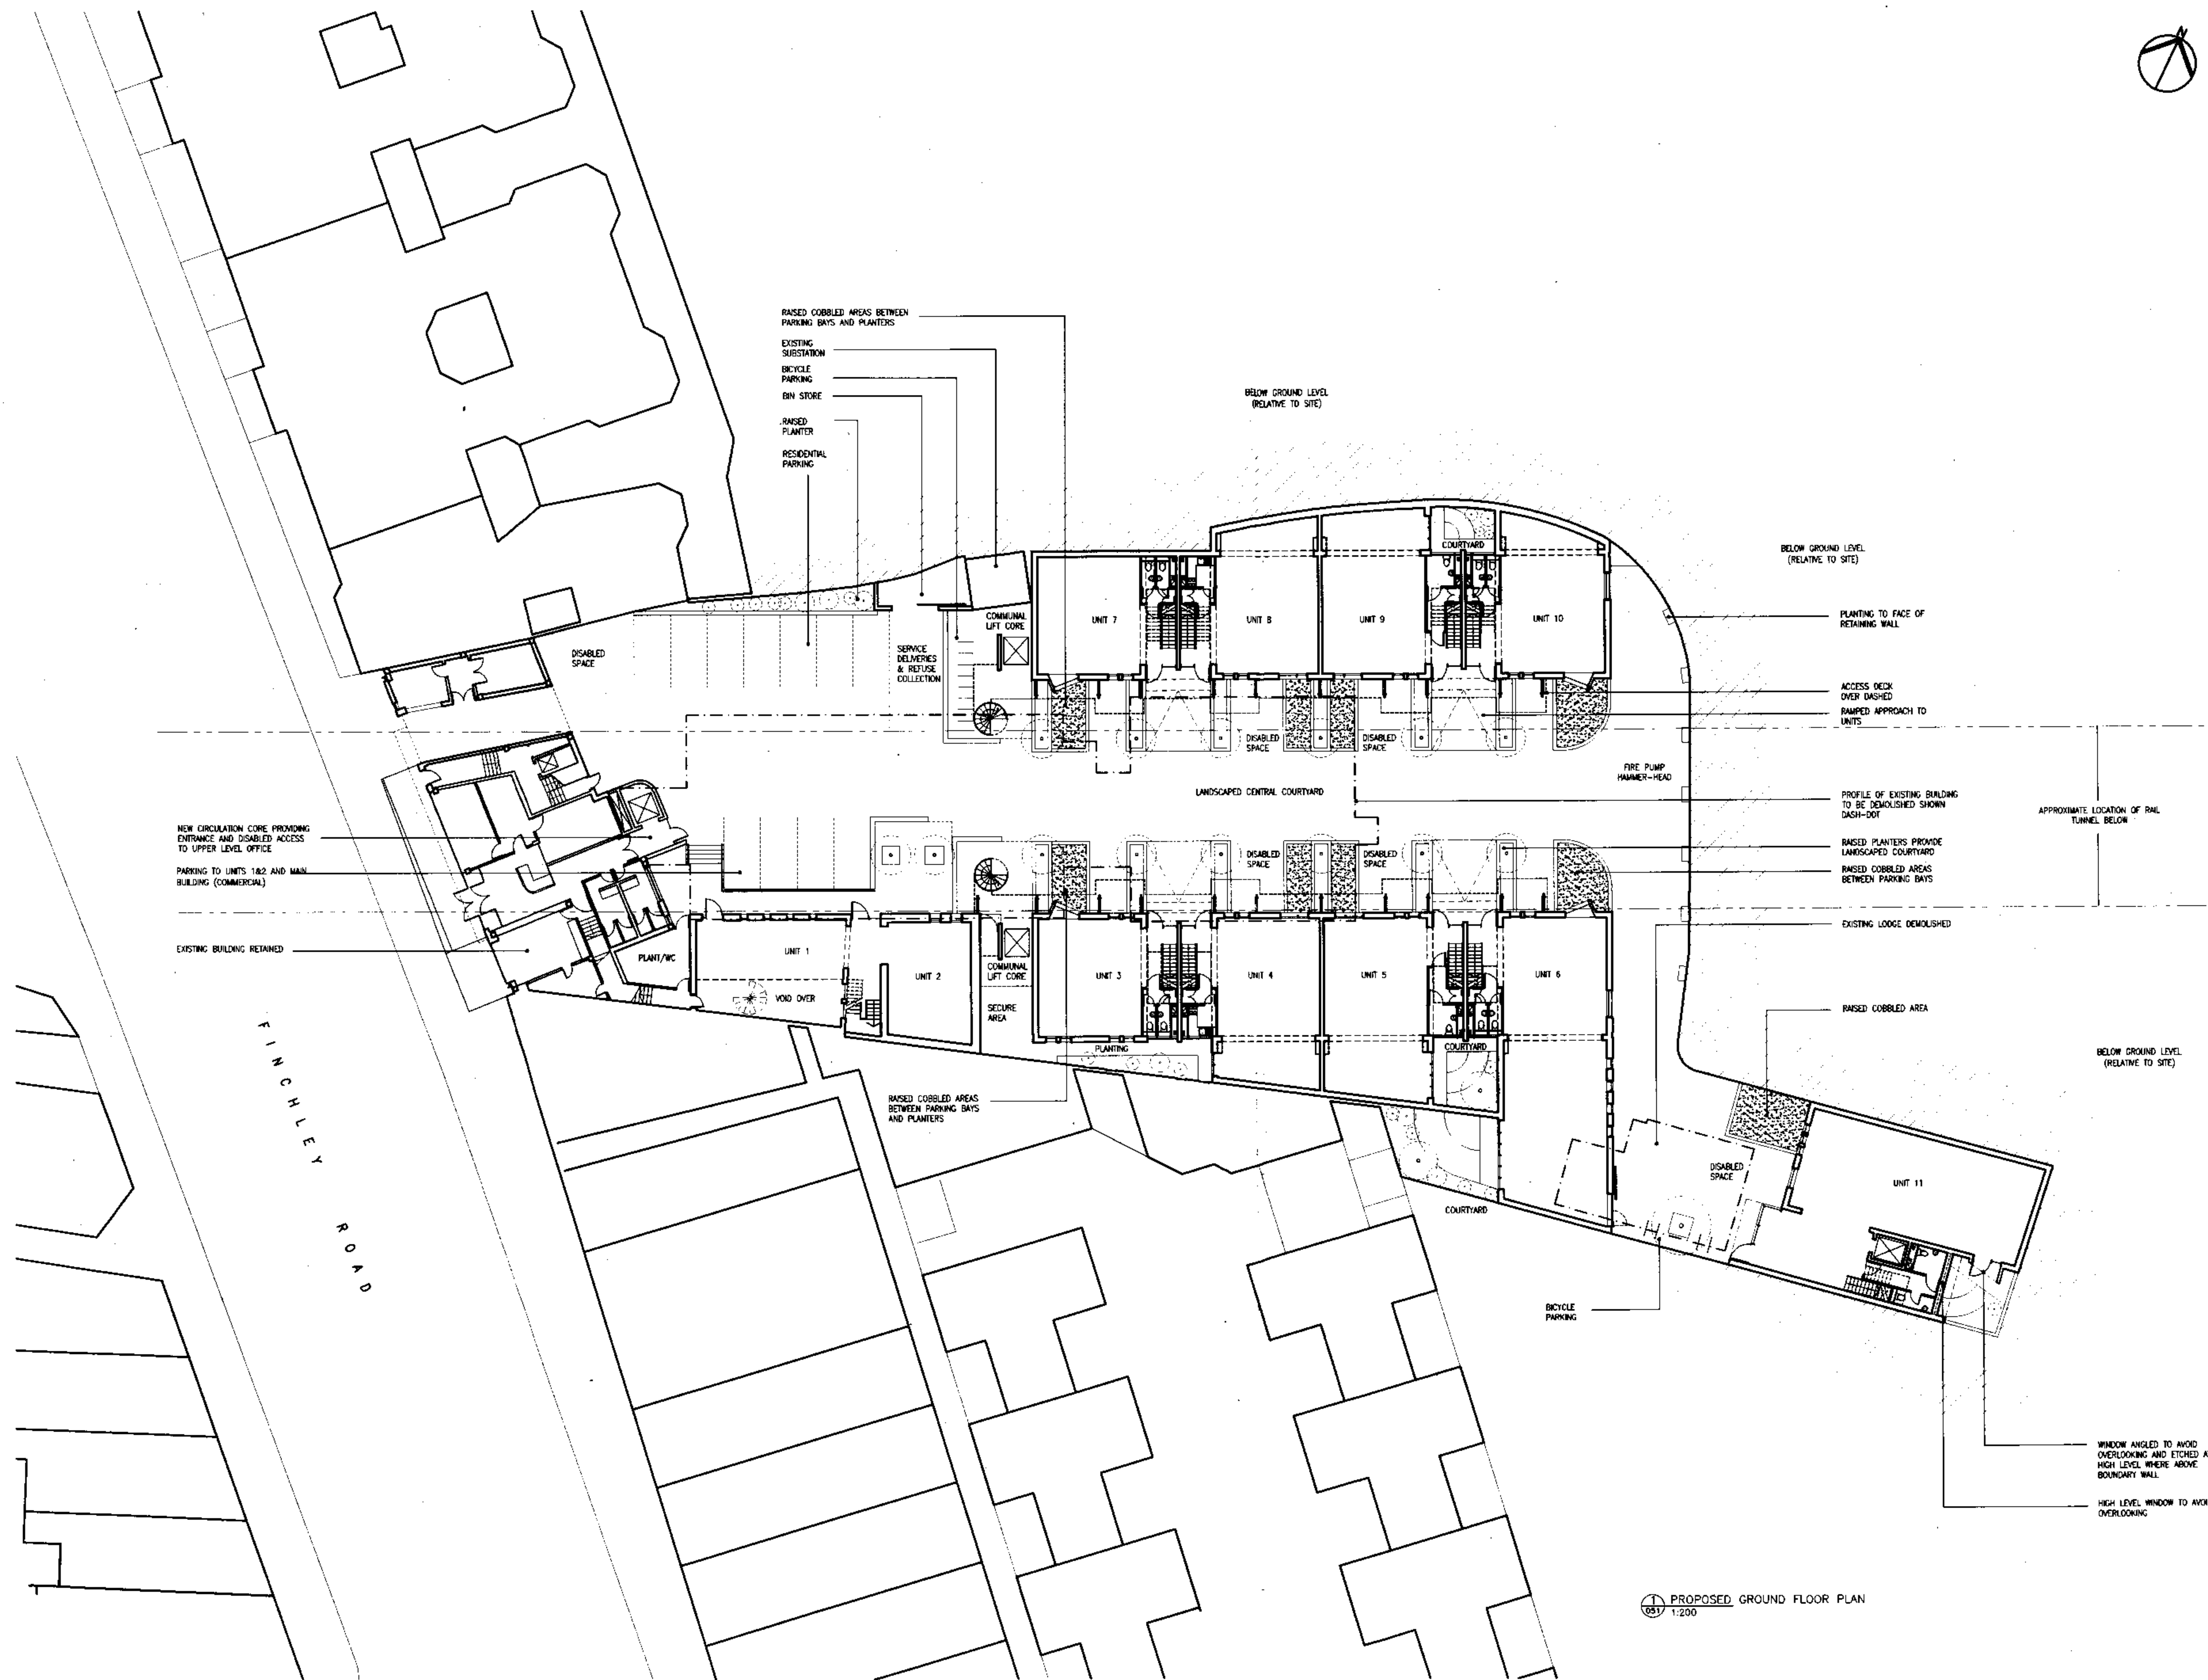

PROPOSED GROUND FLOOR PLAN  
051/ 1:200