

OYSTER WHITE COLOURED RENDER

2 TRANSLUCENT INSULATED GLAZING

3 CLEAR GLAZING

4 OPAQUE GLAZING COLOURED 3 SHADES OF GREEN

5 TIMBER INFILL PANELS - EUROPEAN LARCH

6 CURTAIN WALLING MULLIONS WITH EXTENDED TIMBER COVER-CAPS.

CURTAIN WALLING TRANSOMS COLOURED TERRA BROWN

BOARD-ON-BOARD TIMBER CLADDING - EURO

LARCH

"FRAMELESS" SSG CURTAIN WALLING WITH CLEAR GLASS

POLYESTER POWDER COATED ALLIMINIUM DOORS

POLYESTER POWDER COATED ALUMINIUM DOORS
COLOURED TERRA BROWN WITH CLEAR GLASS

THROUGH COLOURED RENDER - PALE BROWN

(12) MODULAR GREEN WALL SYSTEM

+78.080 PARAPET

PRESSED ALUMINIUM COPINGS COLOURED TERRA BROWN

for Caroline

DO NOT SCALE OFF THIS DRAWING ALL DIMENSIONS MUST BE CHECKED ON SITE

INFORM THE ARCHITECT OF ANY DISCREPANCIES PRIOR TO CONSTRUCTION

F:\cad\2069\Model\Elev\2069-e-e.dwg F:\cad\2069\Model\Elev\2069-e-w.dwg

P4 12.02.08 PLANNING APPLICATION - ADDITIONAL INFORMATION GREEN WALL INTRODUCED

P3 21.12.07 ISSUED FOR PLANNING APPLICATION: ELEVATION REDESIGNED

P4 01.06.07 ISSUED FOR PLANNING APPLICATION: COLOUR, SHADING AND NOTES ADDED

P5 27.04.07 PRELIMINARY ISSUE

REVISION HISTORY


JESTICO + WHIL

1 Cobourg Street, London NW1 2HP
Tel:+44 20 7380 0382
Fax:+44 20 7380 0511
E mail: jw@jesticowhiles.com
ARCHITECTS LONDON + PRAGUE

PROJECT:
PROJECT OASIS
PRIME HOUSE REAR SITE
CLIENT:
TINDALL OVERSEAS

WEST ELEVATION
EAST ELEVATION

SCALE • A1: 1:100
DRAWING NO:
2069-0512

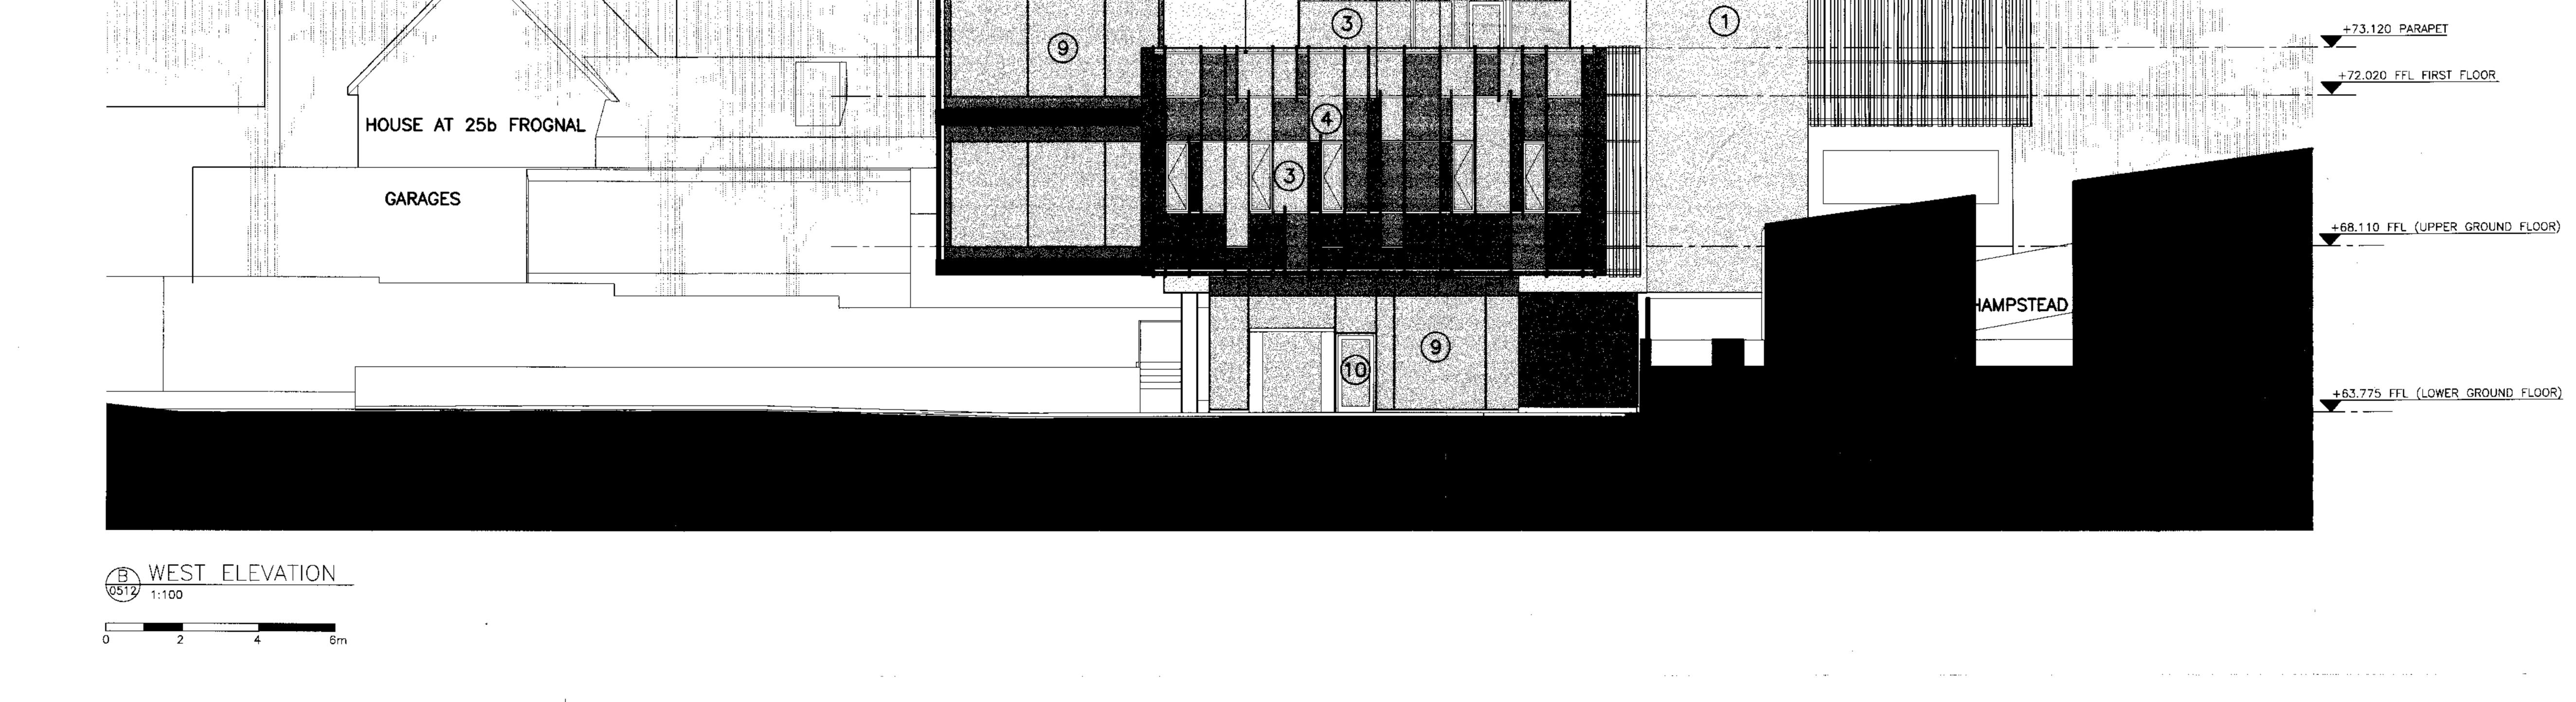

HOUSES TO FROGNAL BEYOND