


SOUTH ELEVATION DETAIL STUDY
0535 1:25



B PROPOSED SOUTH VIEW — SUMMER

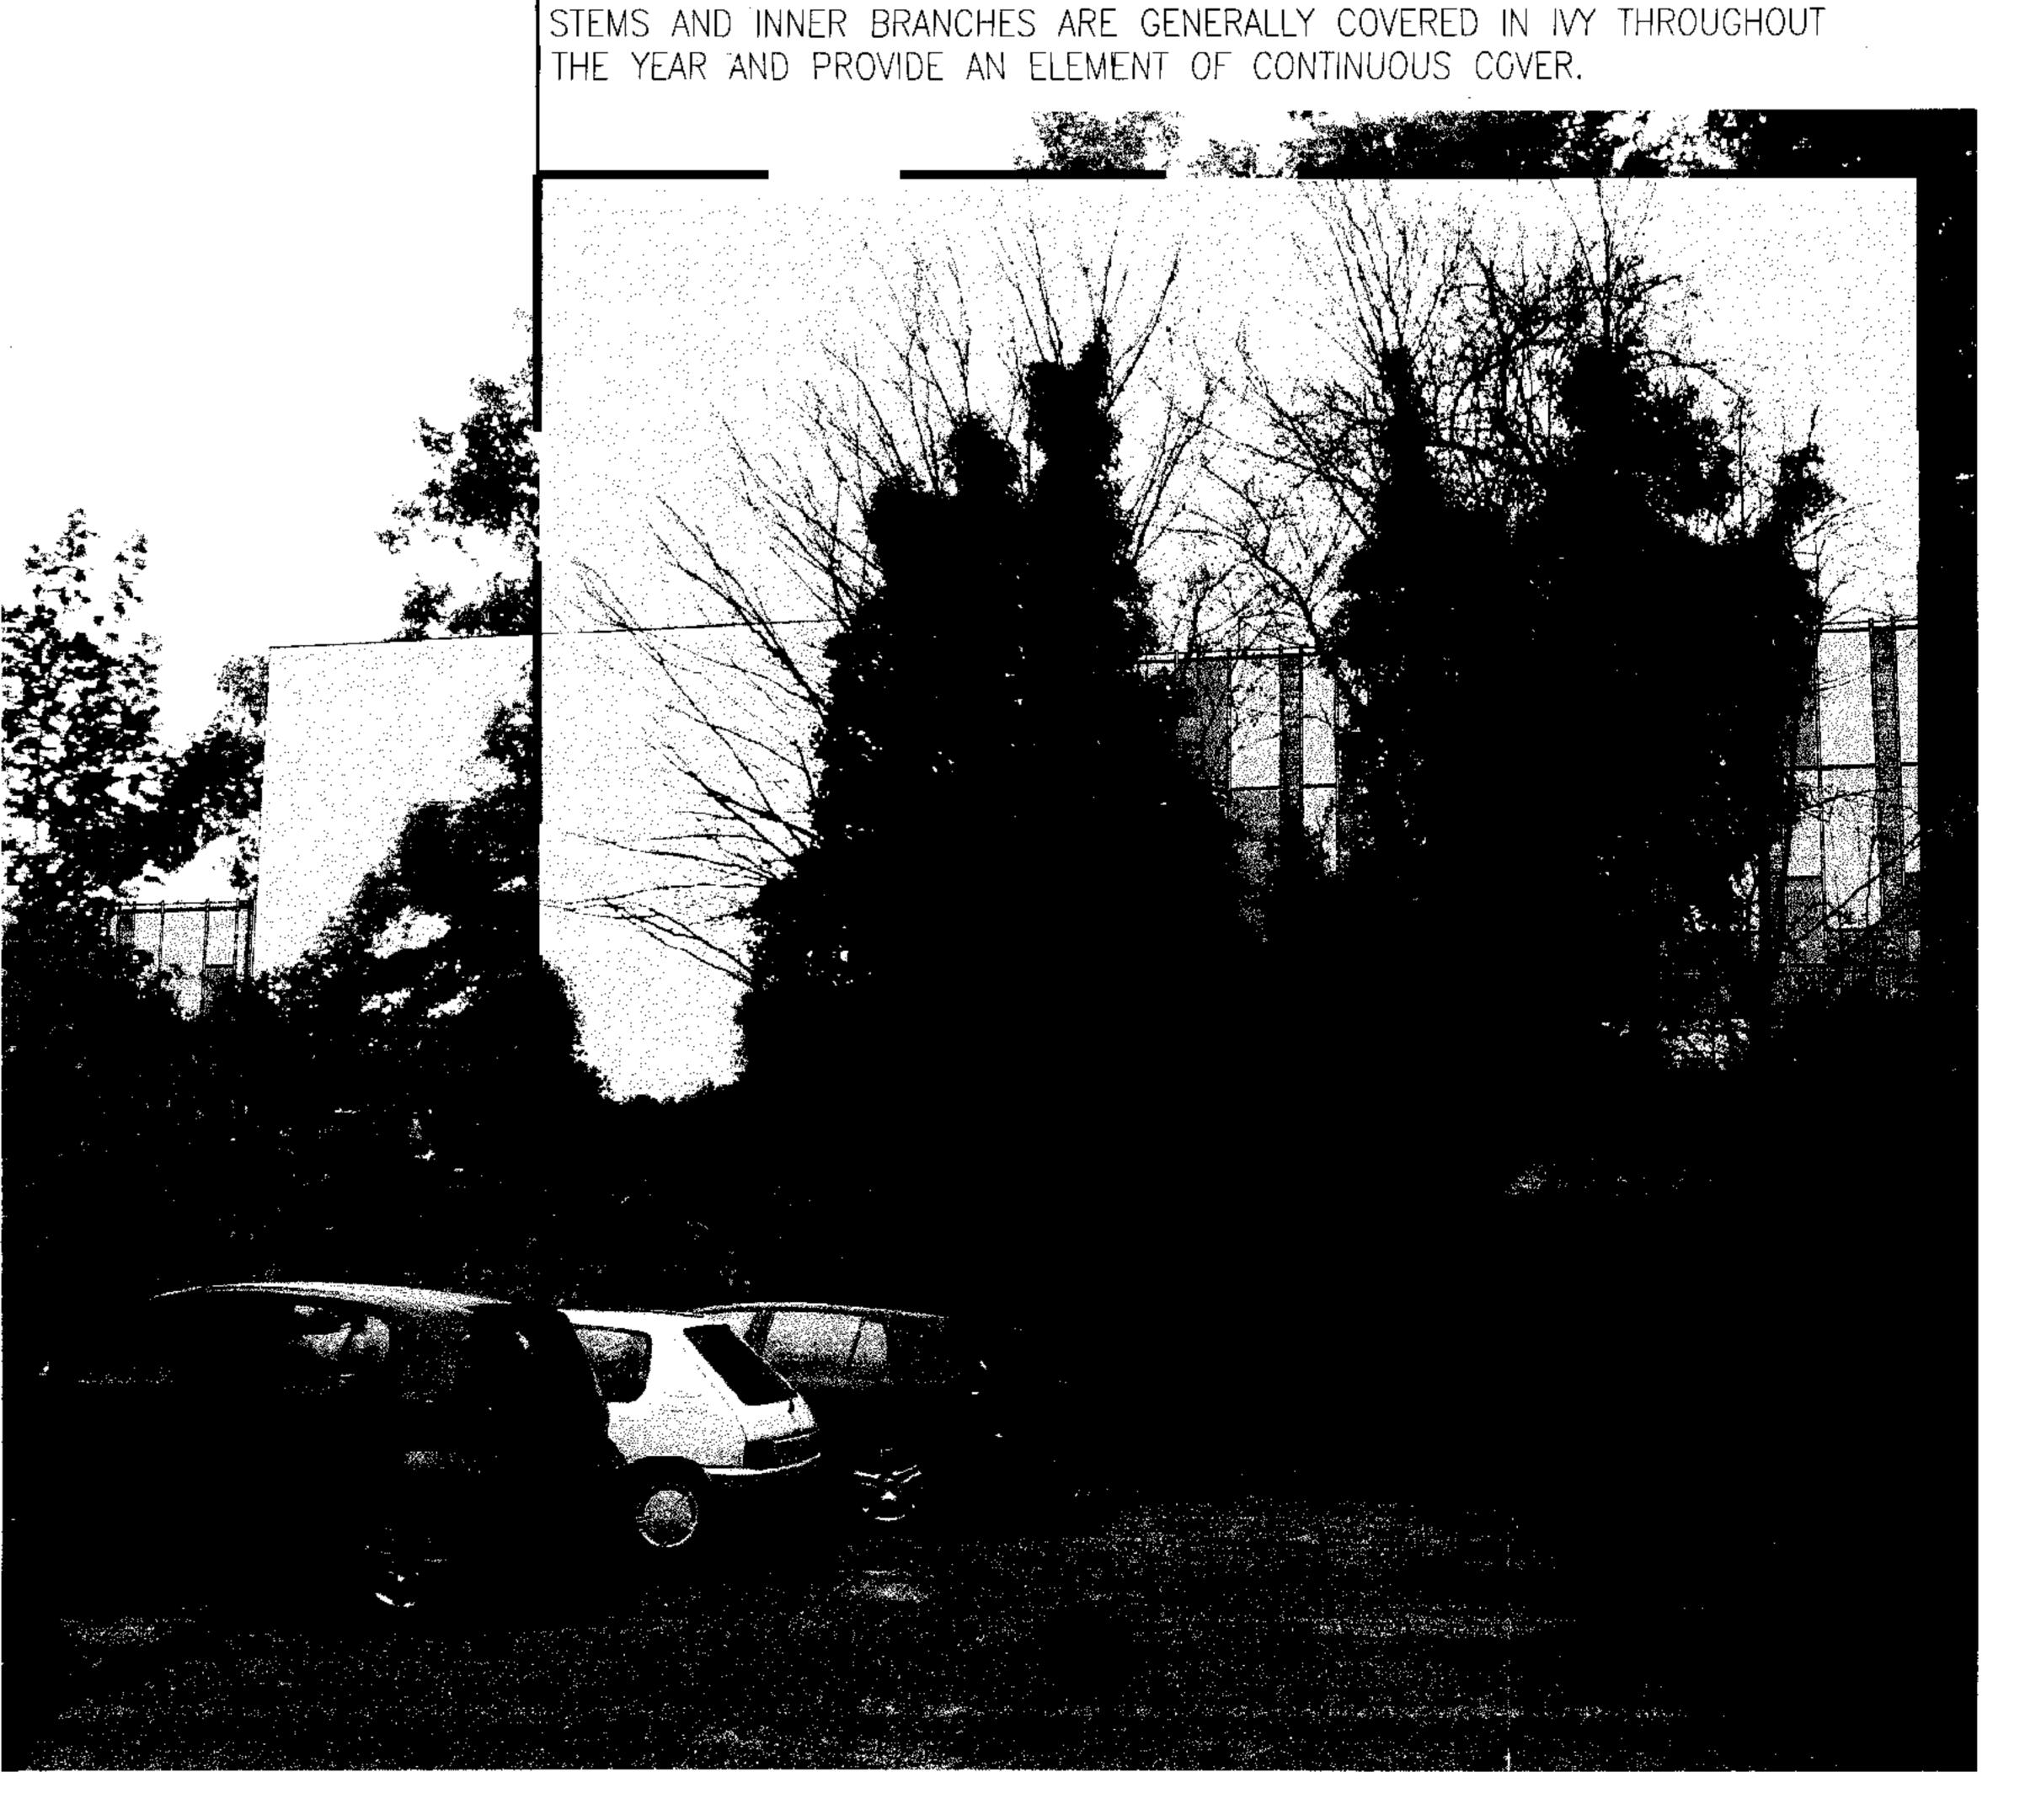

THE WINTER PHOTOGRAPH IS SUPERIMPOSED TO THIS AREA. THE TREES

C PROPOSED SOUTH VIEW — WINTER

DO NOT SCALE OFF THIS DRAWING
ALL DIMENSIONS MUST BE CHECKED ON SITE
INFORM THE ARCHITECT OF ANY
DISCREPANCIES PRIOR TO CONSTRUCTION
PLOT SIZE: A1
PLOT FILE REF:
F:\CAD\2069\PAPER\0500-0999\2069-0535
X-REF FILES:
F:\cod\2069\Model\Elev\2069-e-n.dwg
F:\cod\2069\Model\Elev\2069-e-s.dwg

NOTES:

VEGETATION SHOWN IN THE VIEW IMAGES ARE TAKEN FROM PHOTOGRAPH:
THE TREES AND VEGETATION SURROUNDING THE SITE

TREES IN THE SUMMER WERE PHOTOGRAPHED IN JULY AND WINTER IN
JANUARY

- OYSTER WHITE COLOURED RENDER
- TRANSLUCENT INSULATED GLAZING
- CLEAR GLAZING
- OPAQUE GLAZING COLOURED 3 SHADES OF GR
- TIMBER INFILL PANELS EUROPEAN LARCH
- CURTAIN WALLING MULLIONS WITH EXTENDED
- TIMBER COVER-CAPS.
- 7 CURTAIN WALLING TRANSOMS COLOURED BROWN
- BOARD-ON-BOARD TIMBER CLADDING -

15.02.08 ISSUED FOR PLANNING APPLICATION: FURTHER INFORMATION

EV DATE DESCRIPTION

REVISION HISTORY

©

## JESTICO + WHILE

1 Cobourg Street, London NW1 2HP
Tel:+44 20 7380 0382
Fax:+44 20 7380 0511
E mail: jw@jesticowhiles.com
ARCHITECTS LONDON + PRAGUE

PROJECT:
PROJECT OASIS
PRIME HOUSE REAR SITE
CLIENT:

DRAWING TITLE:
ELEVATIONAL TREATMENT

TINDALL OVERSEAS

SCALE • A1: 1:100 DRAWING NO: 2069-0535

REV