



DO NOT SCALE THIS DRAWING, CHECK ALL DIMENSIONS ON SITE

This drawing is to be read in conjunction with all relevant specifications and drawings issued. For discrepancies or omissions contact Rider Levett Bucknall.  
The contractor is to check and verify all building and site dimensions and check levels before work commences  
© Rider Levett Bucknall UK Limited.

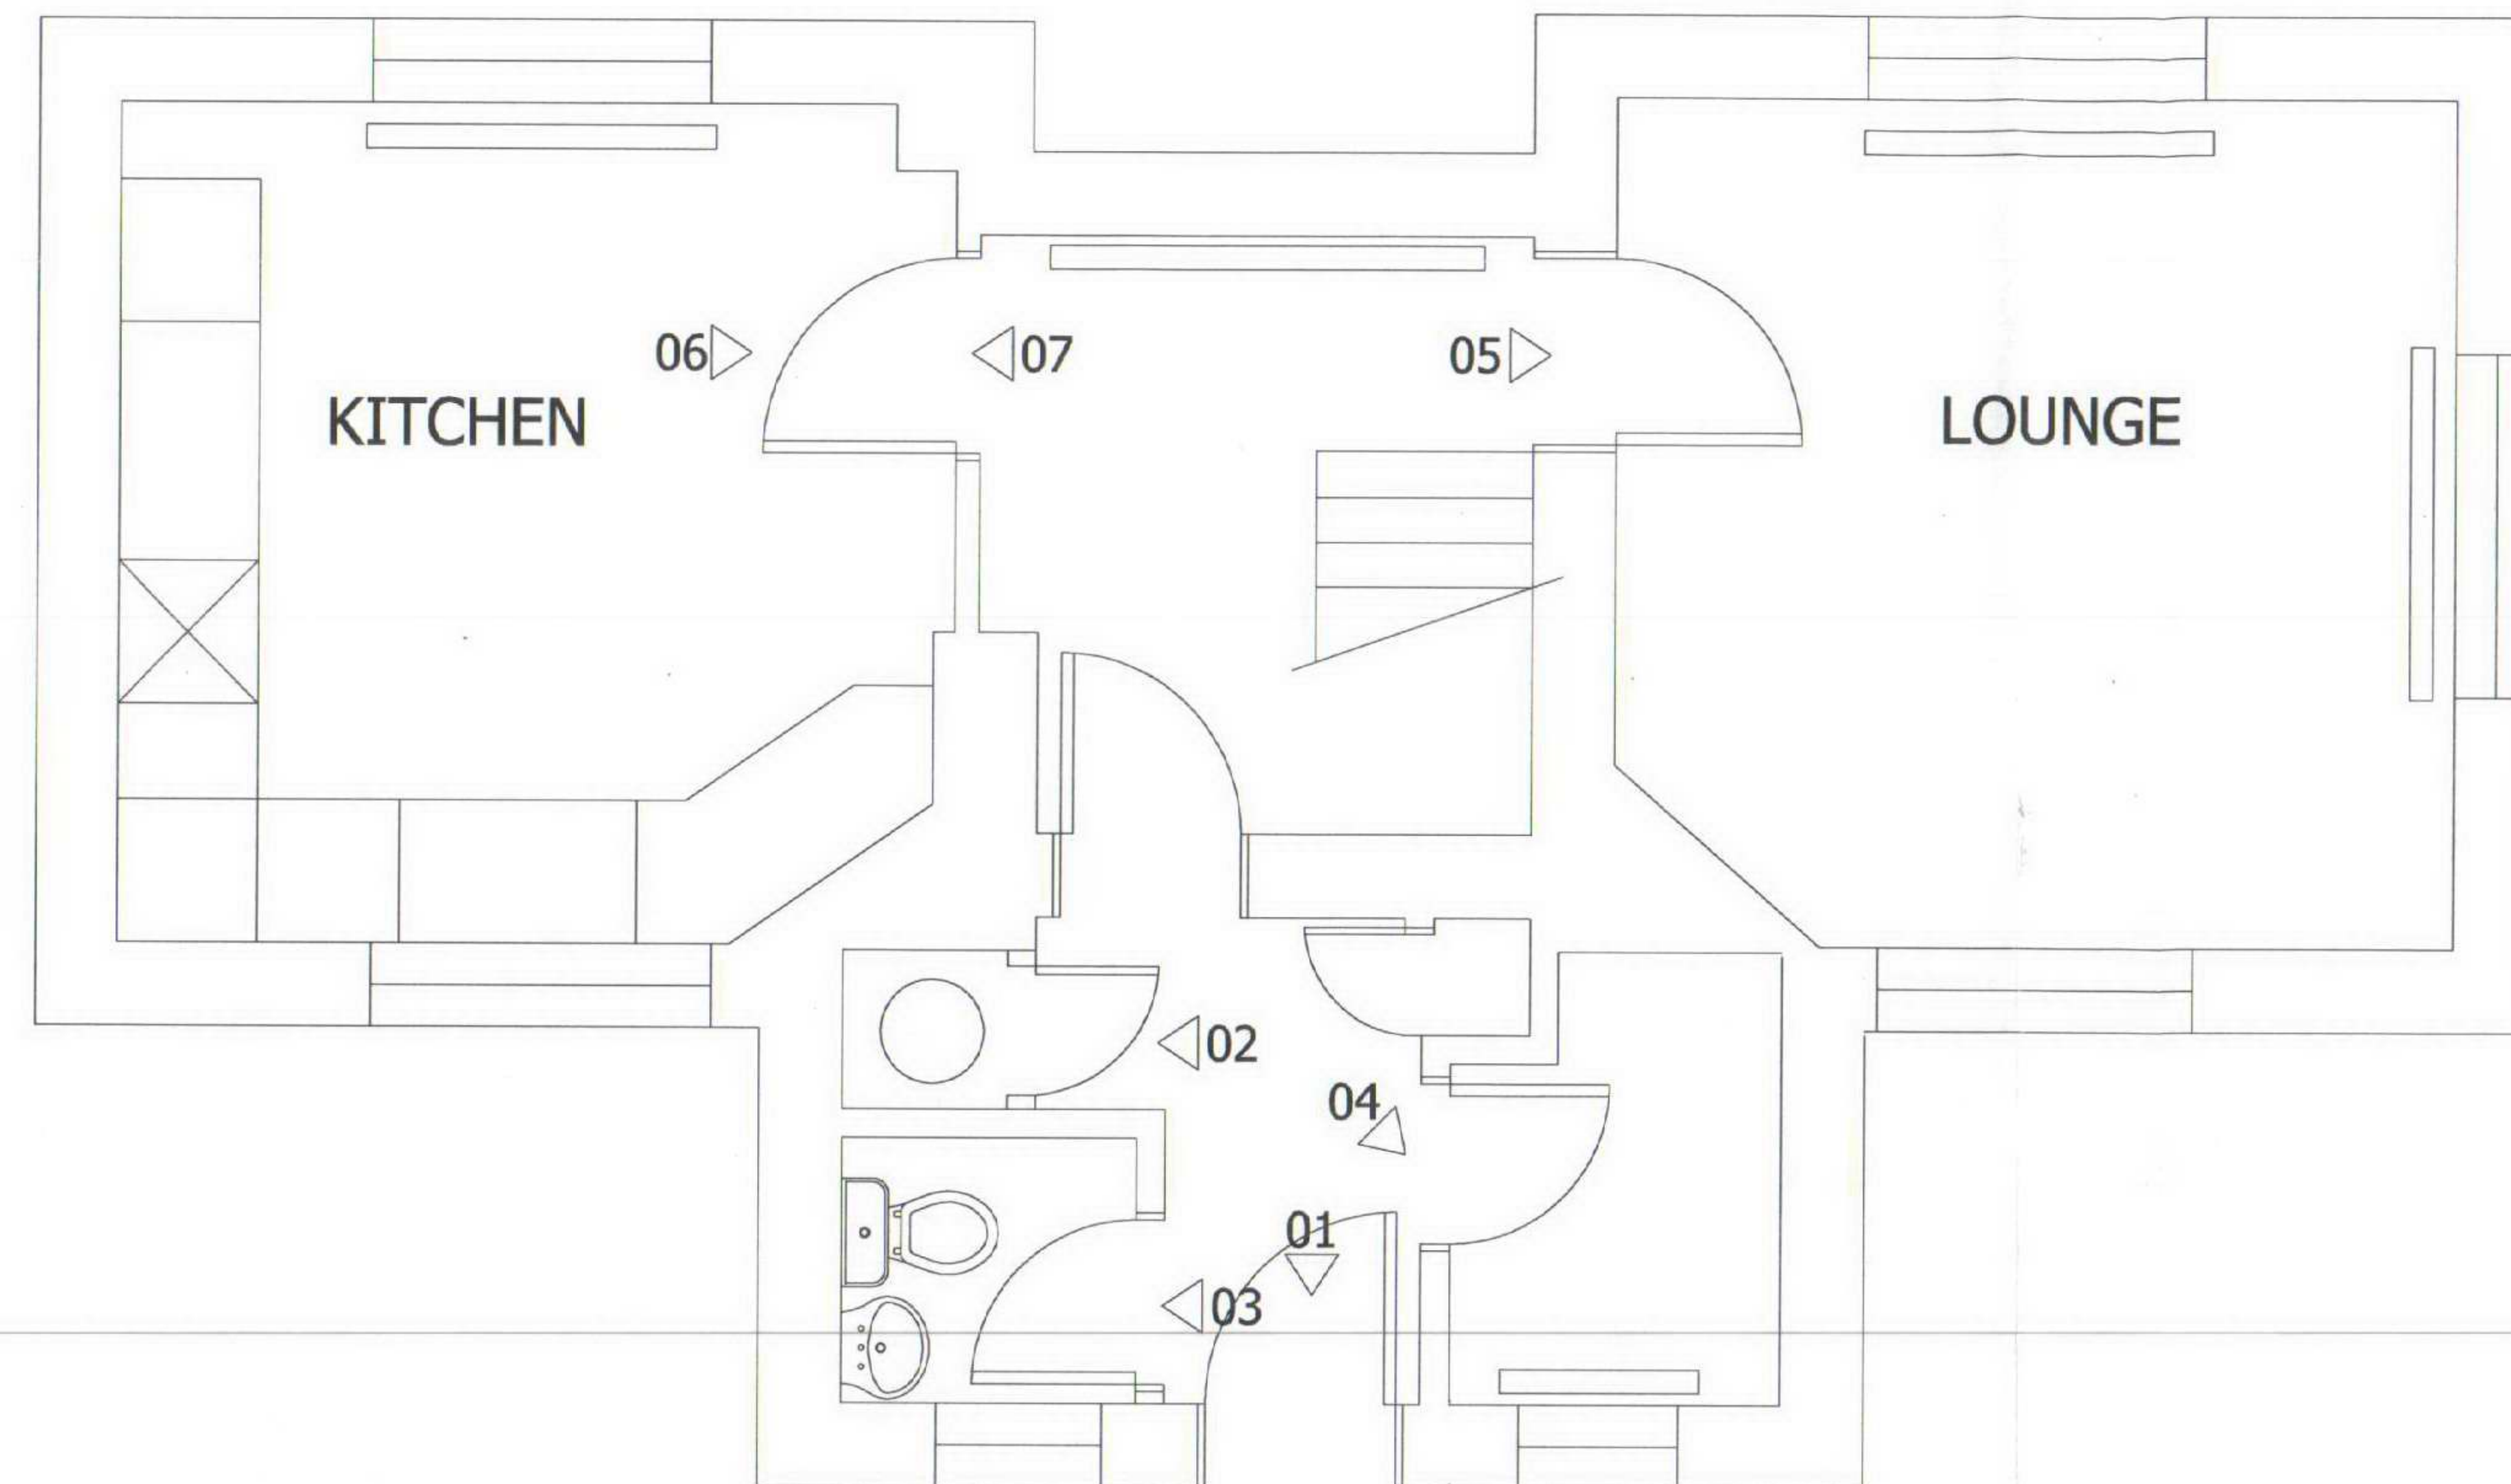

GROUND FLOOR

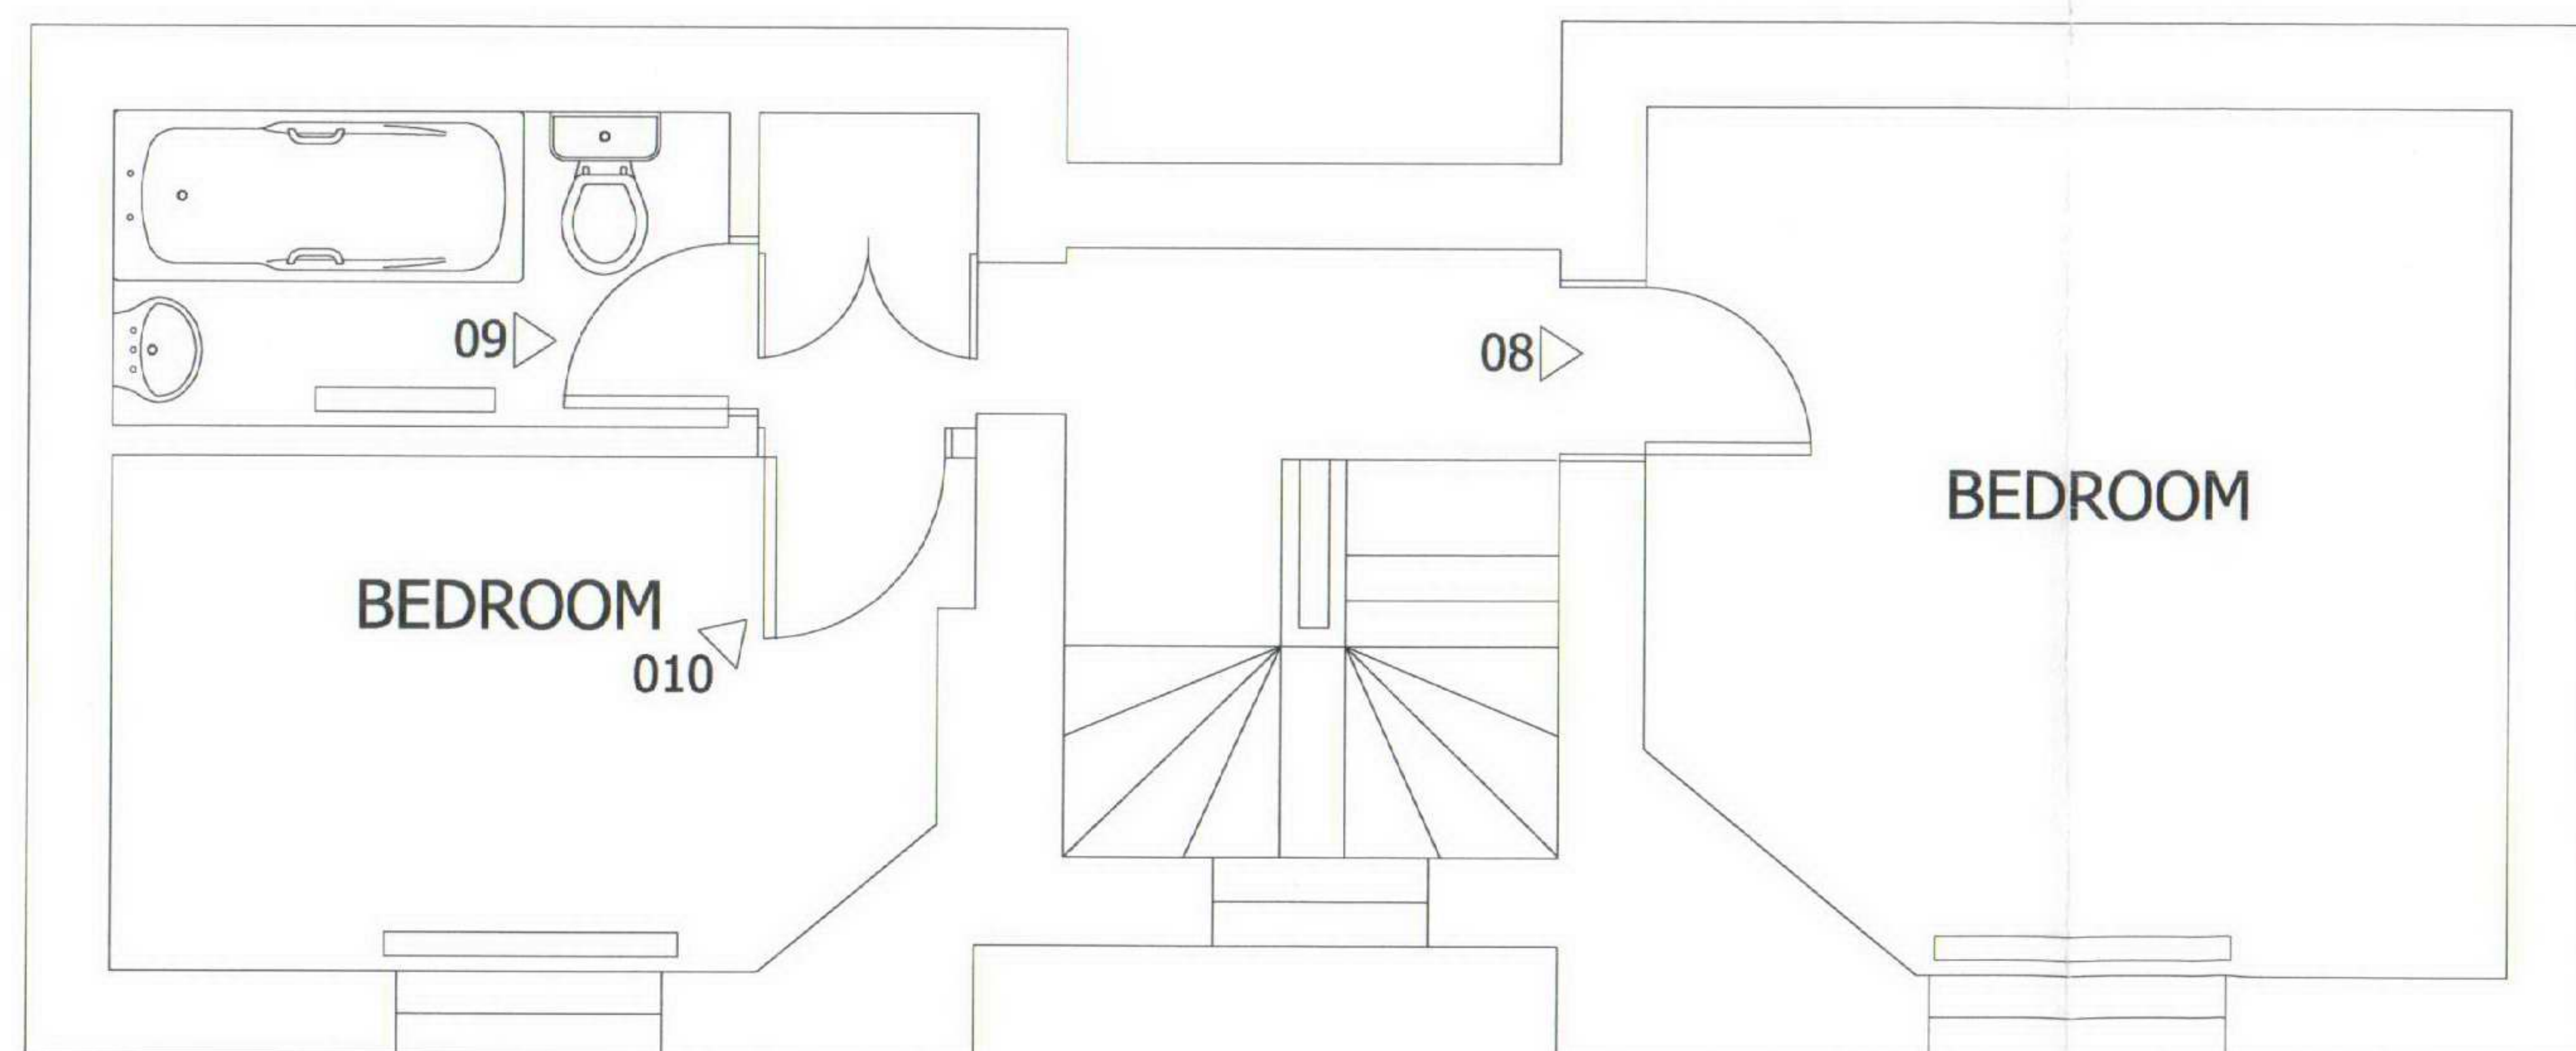

FIRST FLOOR

RECEIVED  
18 DEC 2007

Date: Revision: Dr:

Client:

THE ROYAL PARKS

Drawing Issue:

TENDER ISSUE

Project:

N.1 GLOUCESTER GATE  
REGENT'S PARK

Drawing Title:

EXISTING  
FLOOR PLANS

Scale: Drawing Nr:

1:50@A3 6799/010/SB003

Revision: Drawn: Authorised by: Date:

MW SCB 07/07

Drawing Ref:

Rider Levett Bucknall Tel: +44 (0) 20 7398 8300  
Cutlers Court Fax: +44 (0) 20 7623 0466  
115 Houndsditch Email: first.name@uk.rlb.com  
London WEB: www.rlb.com  
EC3A 7BR