


North West Elevation

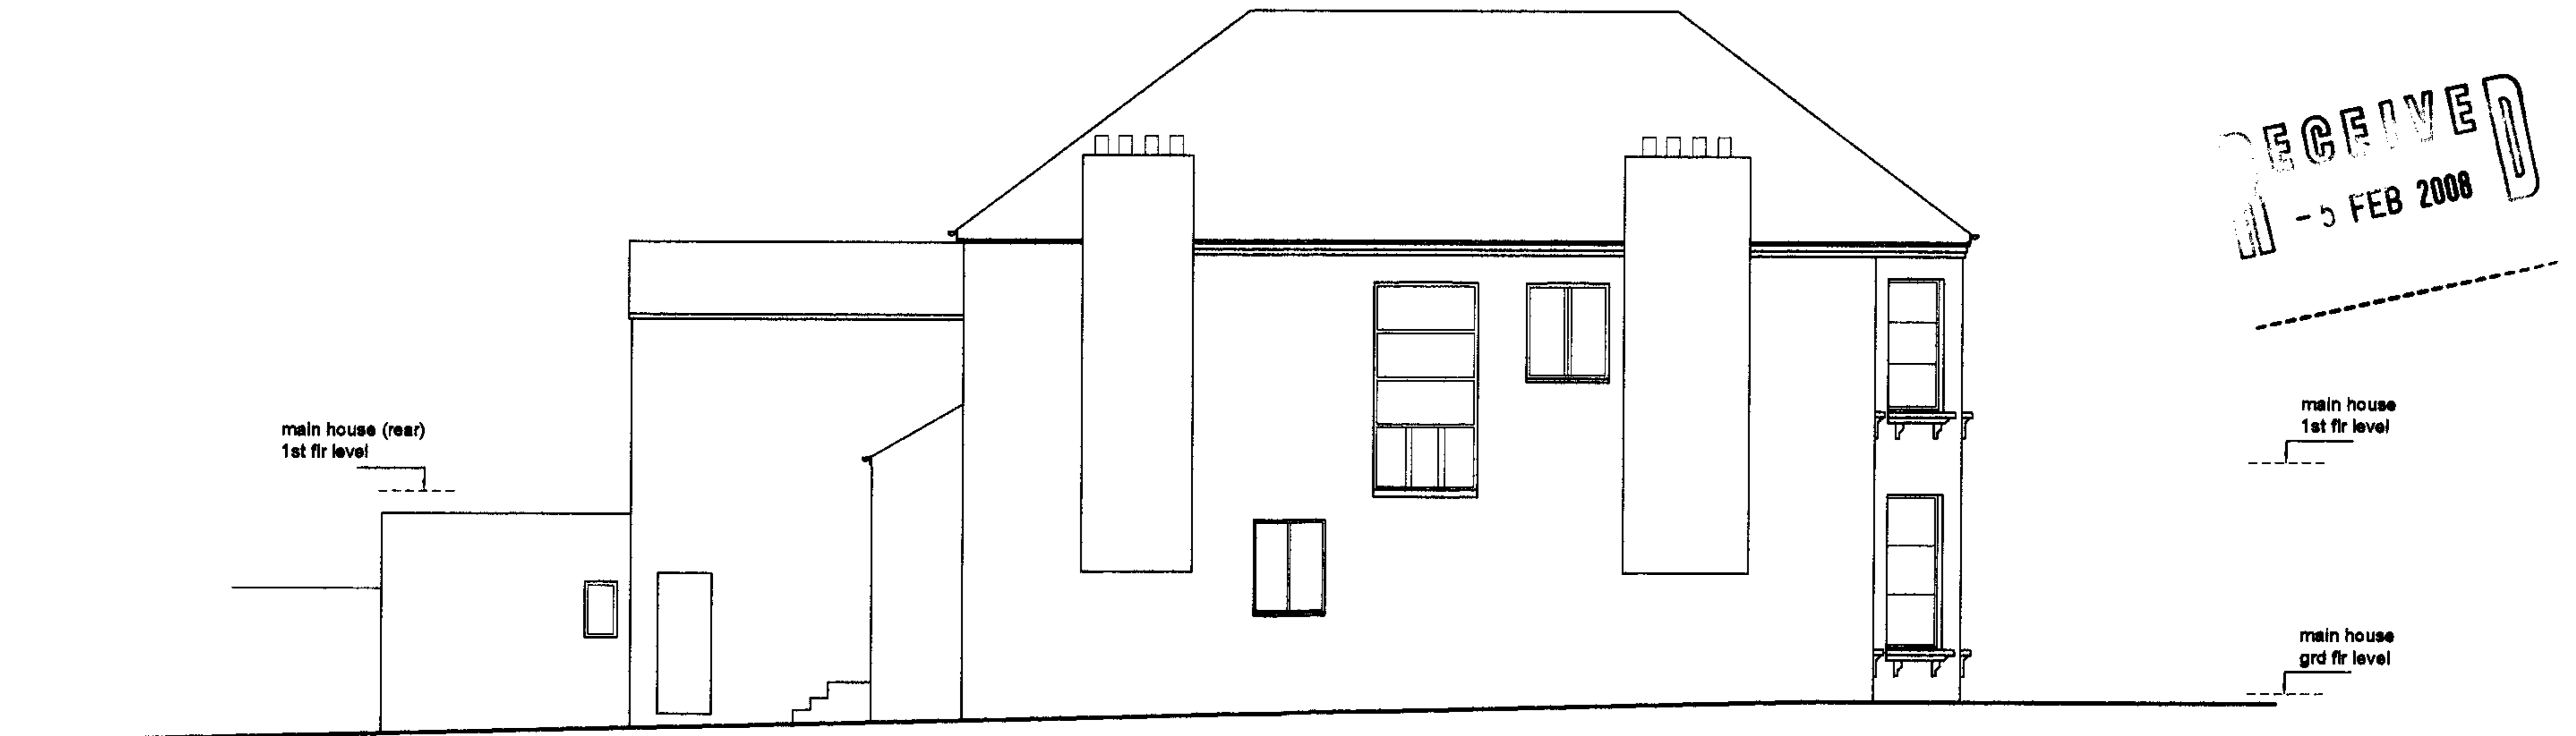

South East Elevation

RECEIVED
- 5 FEB 2008

REVISIONS
01 - 02 - 2008 Annotation to North West elevation added

FOR APPROVAL

<p>gordon curtis architects 29 Store Street LONDON WC1E 7BS</p>	<p>project: 126 Fordwych Road London NW2 3PB drawing Elevations : side as existing</p>
<p>tel 020 7636 4875 fax 020 7323 4229 gordon.curtis@talk21.com</p>	<p>date: Nov 2007 scale: 1:100 @A3 dwg no: 07009 / 1002 'A'</p>



North East Elevation - to Fordwych Road




South West Elevation - to rear garden

REVISIONS

FOR APPROVAL

gordon curtis architects
 29 Store Street LONDON WC1E 7BS
 tel 020 7636 4875 fax 020 7636 4875 gordon.curtis@talk21.com

project: 126 Fordwych Road London NW2 3PB
 drawing Elevations : Front & Rear as existing
 date: Nov 2007 scale: 1:100 @A3 dwg no: 07009 / 1003

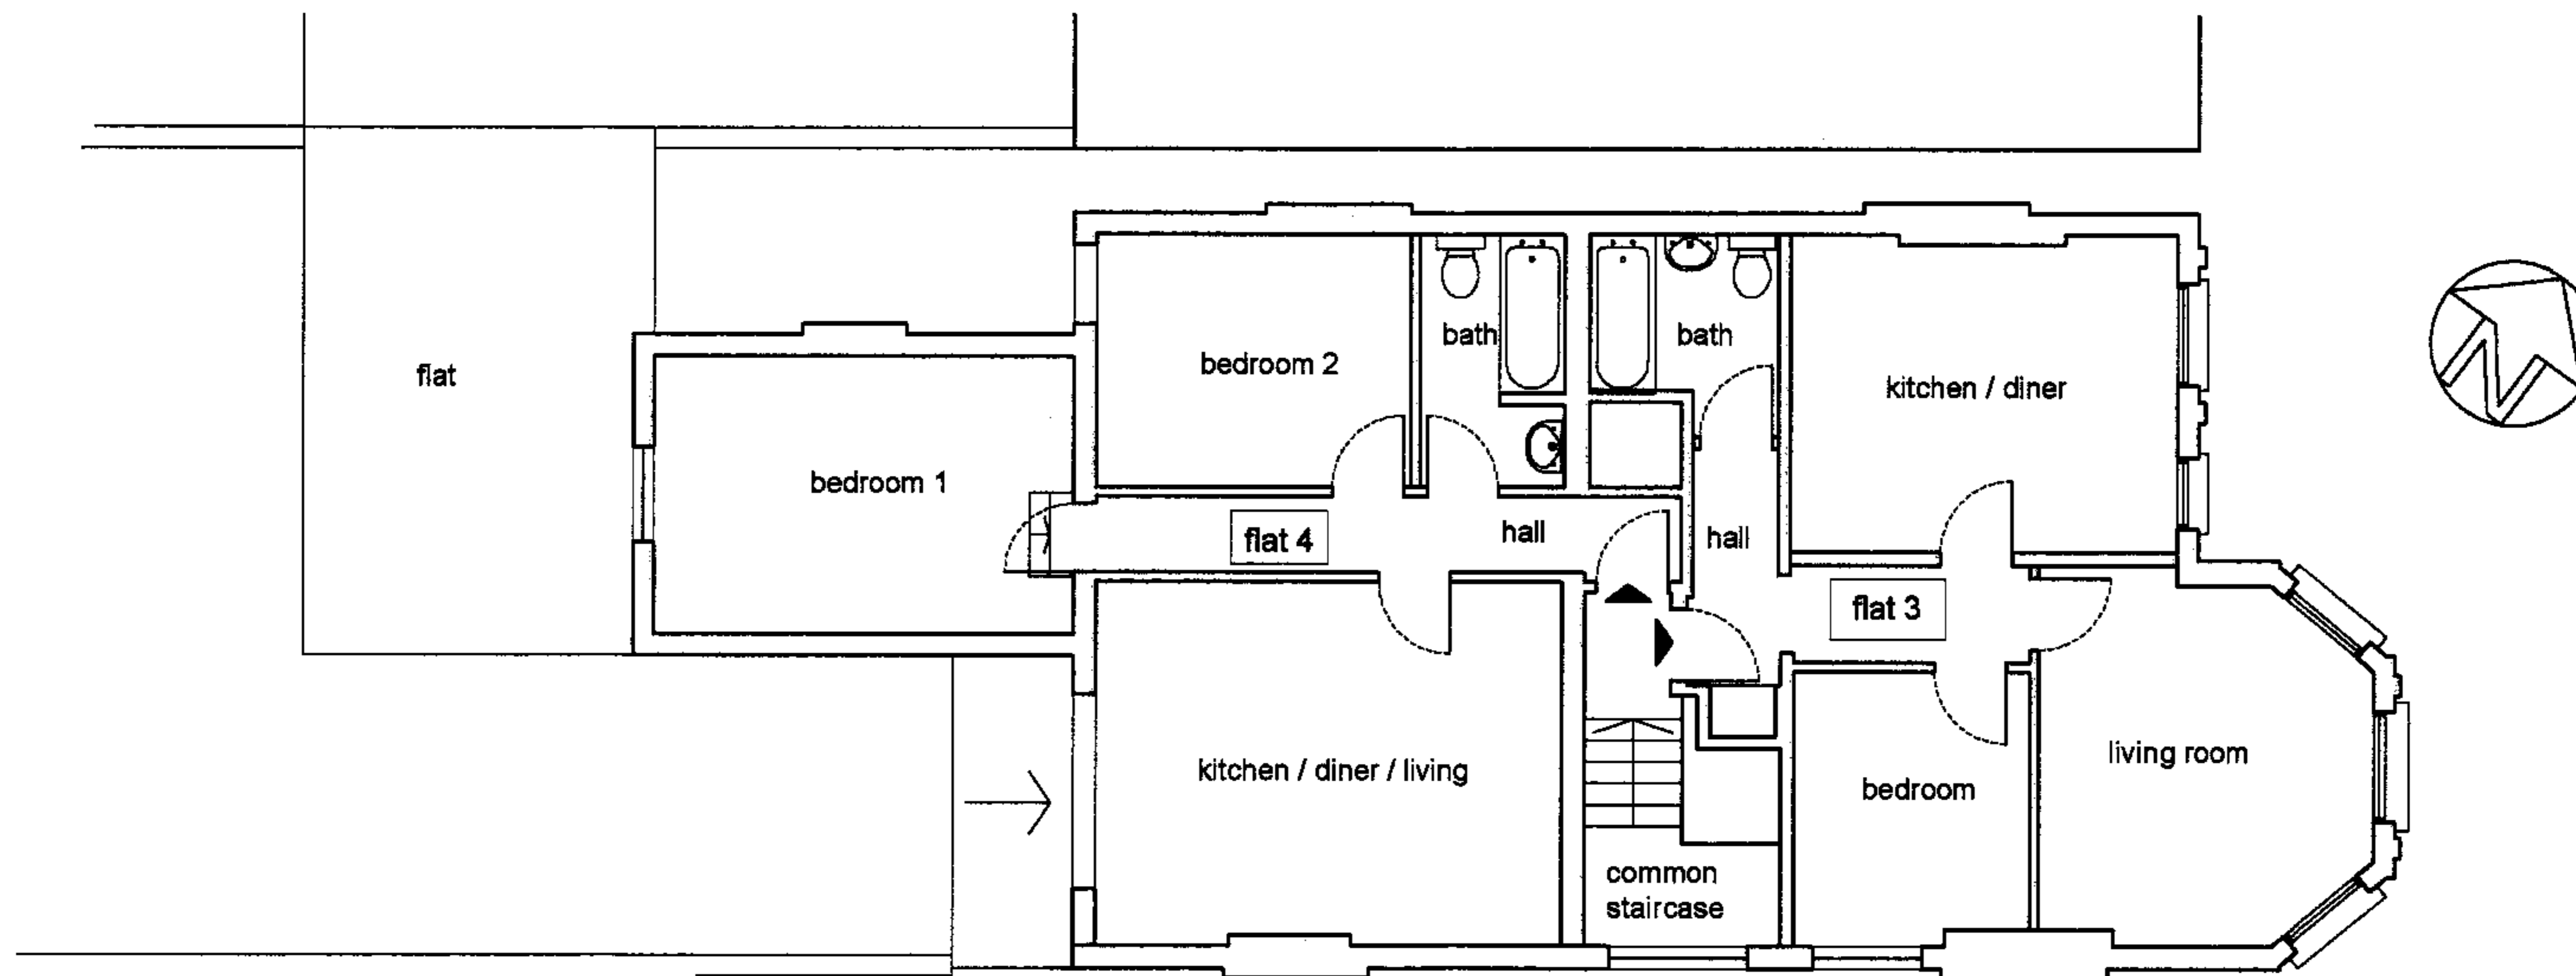

First Floor Plan

REVISIONS

FOR APPROVAL

gordon curtis architects
 29 Store Street LONDON WC1E 7BS
 tel 020 7636 4875 fax 020 7323 4229 gordon.curtis@talk21.com

project: 126 Fordwych Road London NW2 3PB
 drawing: First floor Plans as existing
 date: Nov 2007 scale: 1:100 @A3 dwg no: 07009 / 1006