

face of parapet above level of terrace to be waterproof rendered, or with waterproof cladding

existing slate roof slopes retained

safety rail at 1100 H, 3 metres beyond rear parapet

line of new flat roof beyond

existing 2nd fl. ceiling

existing rainwater outlet modified to suit new roof

rear elevation



elevation to Flask Walk

DDA

DINERMAN DAVISON ASSOCIATES

'The Studio' 44 Primrose Hill Road, London. NW3 3AA
Tel: 020 7722 0019 Fax: 020 7586 5720

revisions A. note re. slate hanging added.
B. notes added and altered
C. notes altered.


1.11.07 dates
8.1.08
5.2.08

27 Flask Walk, NW3

front & rear elevations as proposed


drawn by
jem
date
2/10/07

drawing no.
2006/6
scale
1:50

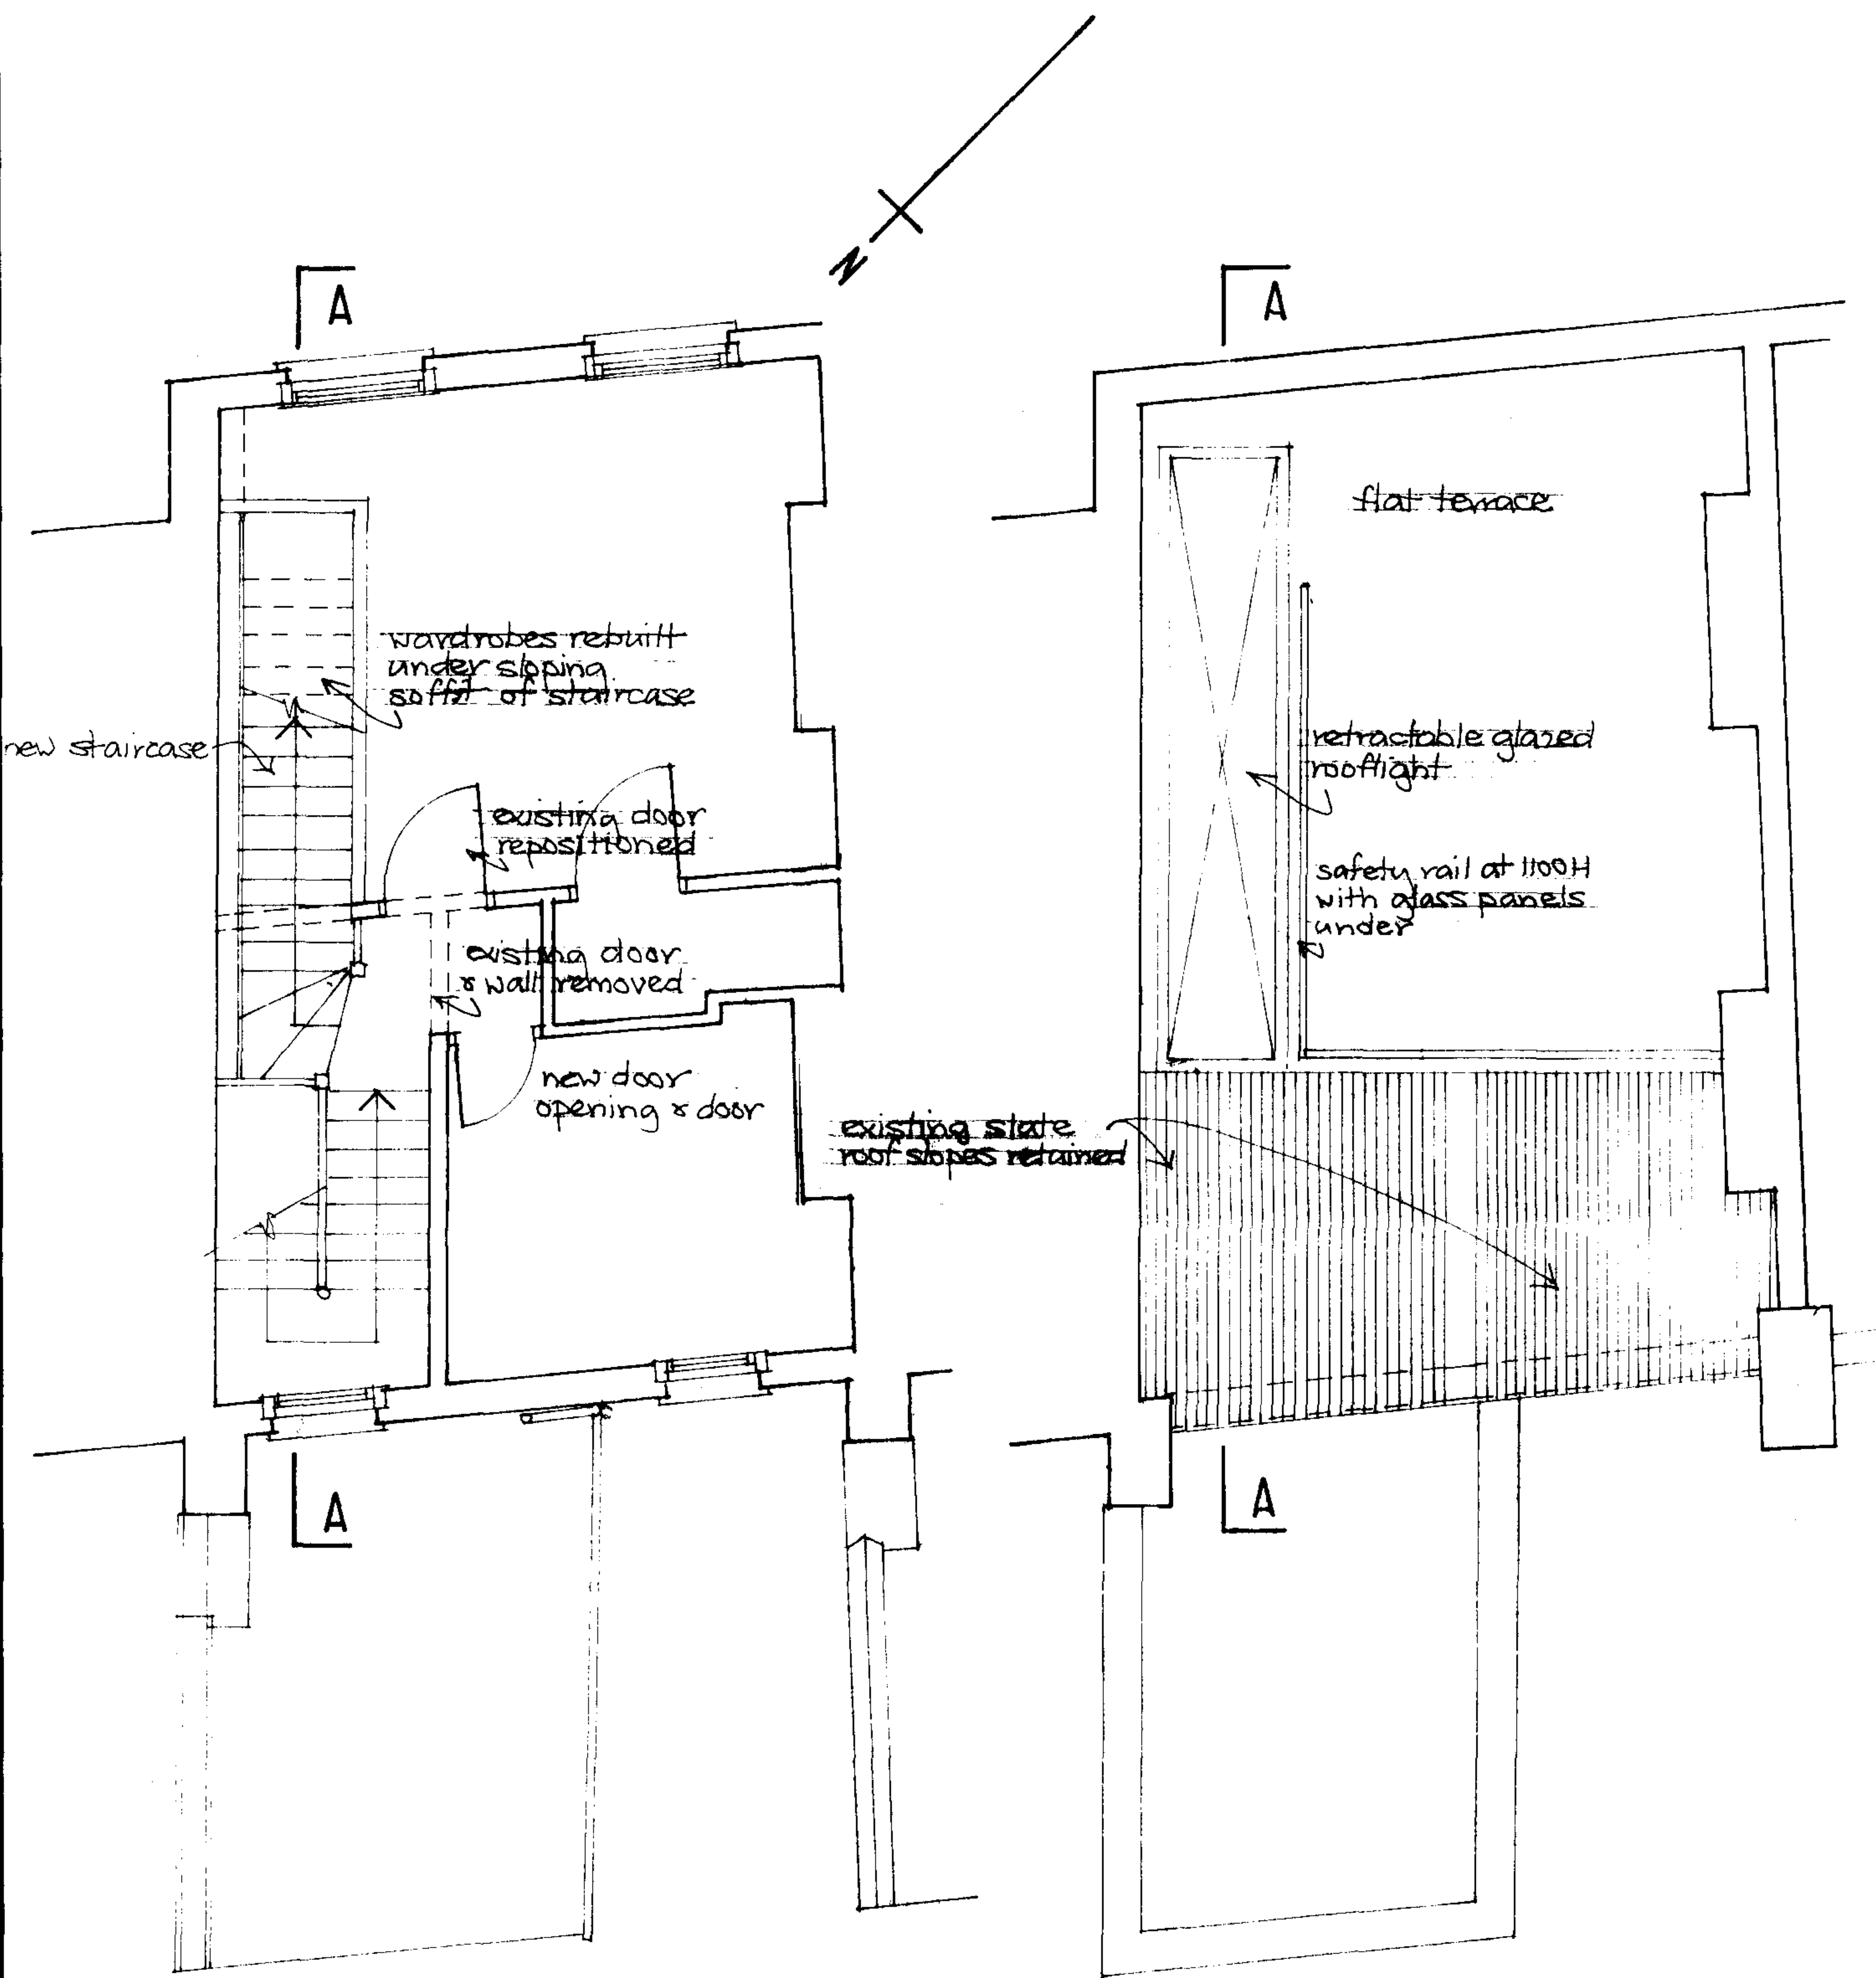

second floor plan

plan at roof level

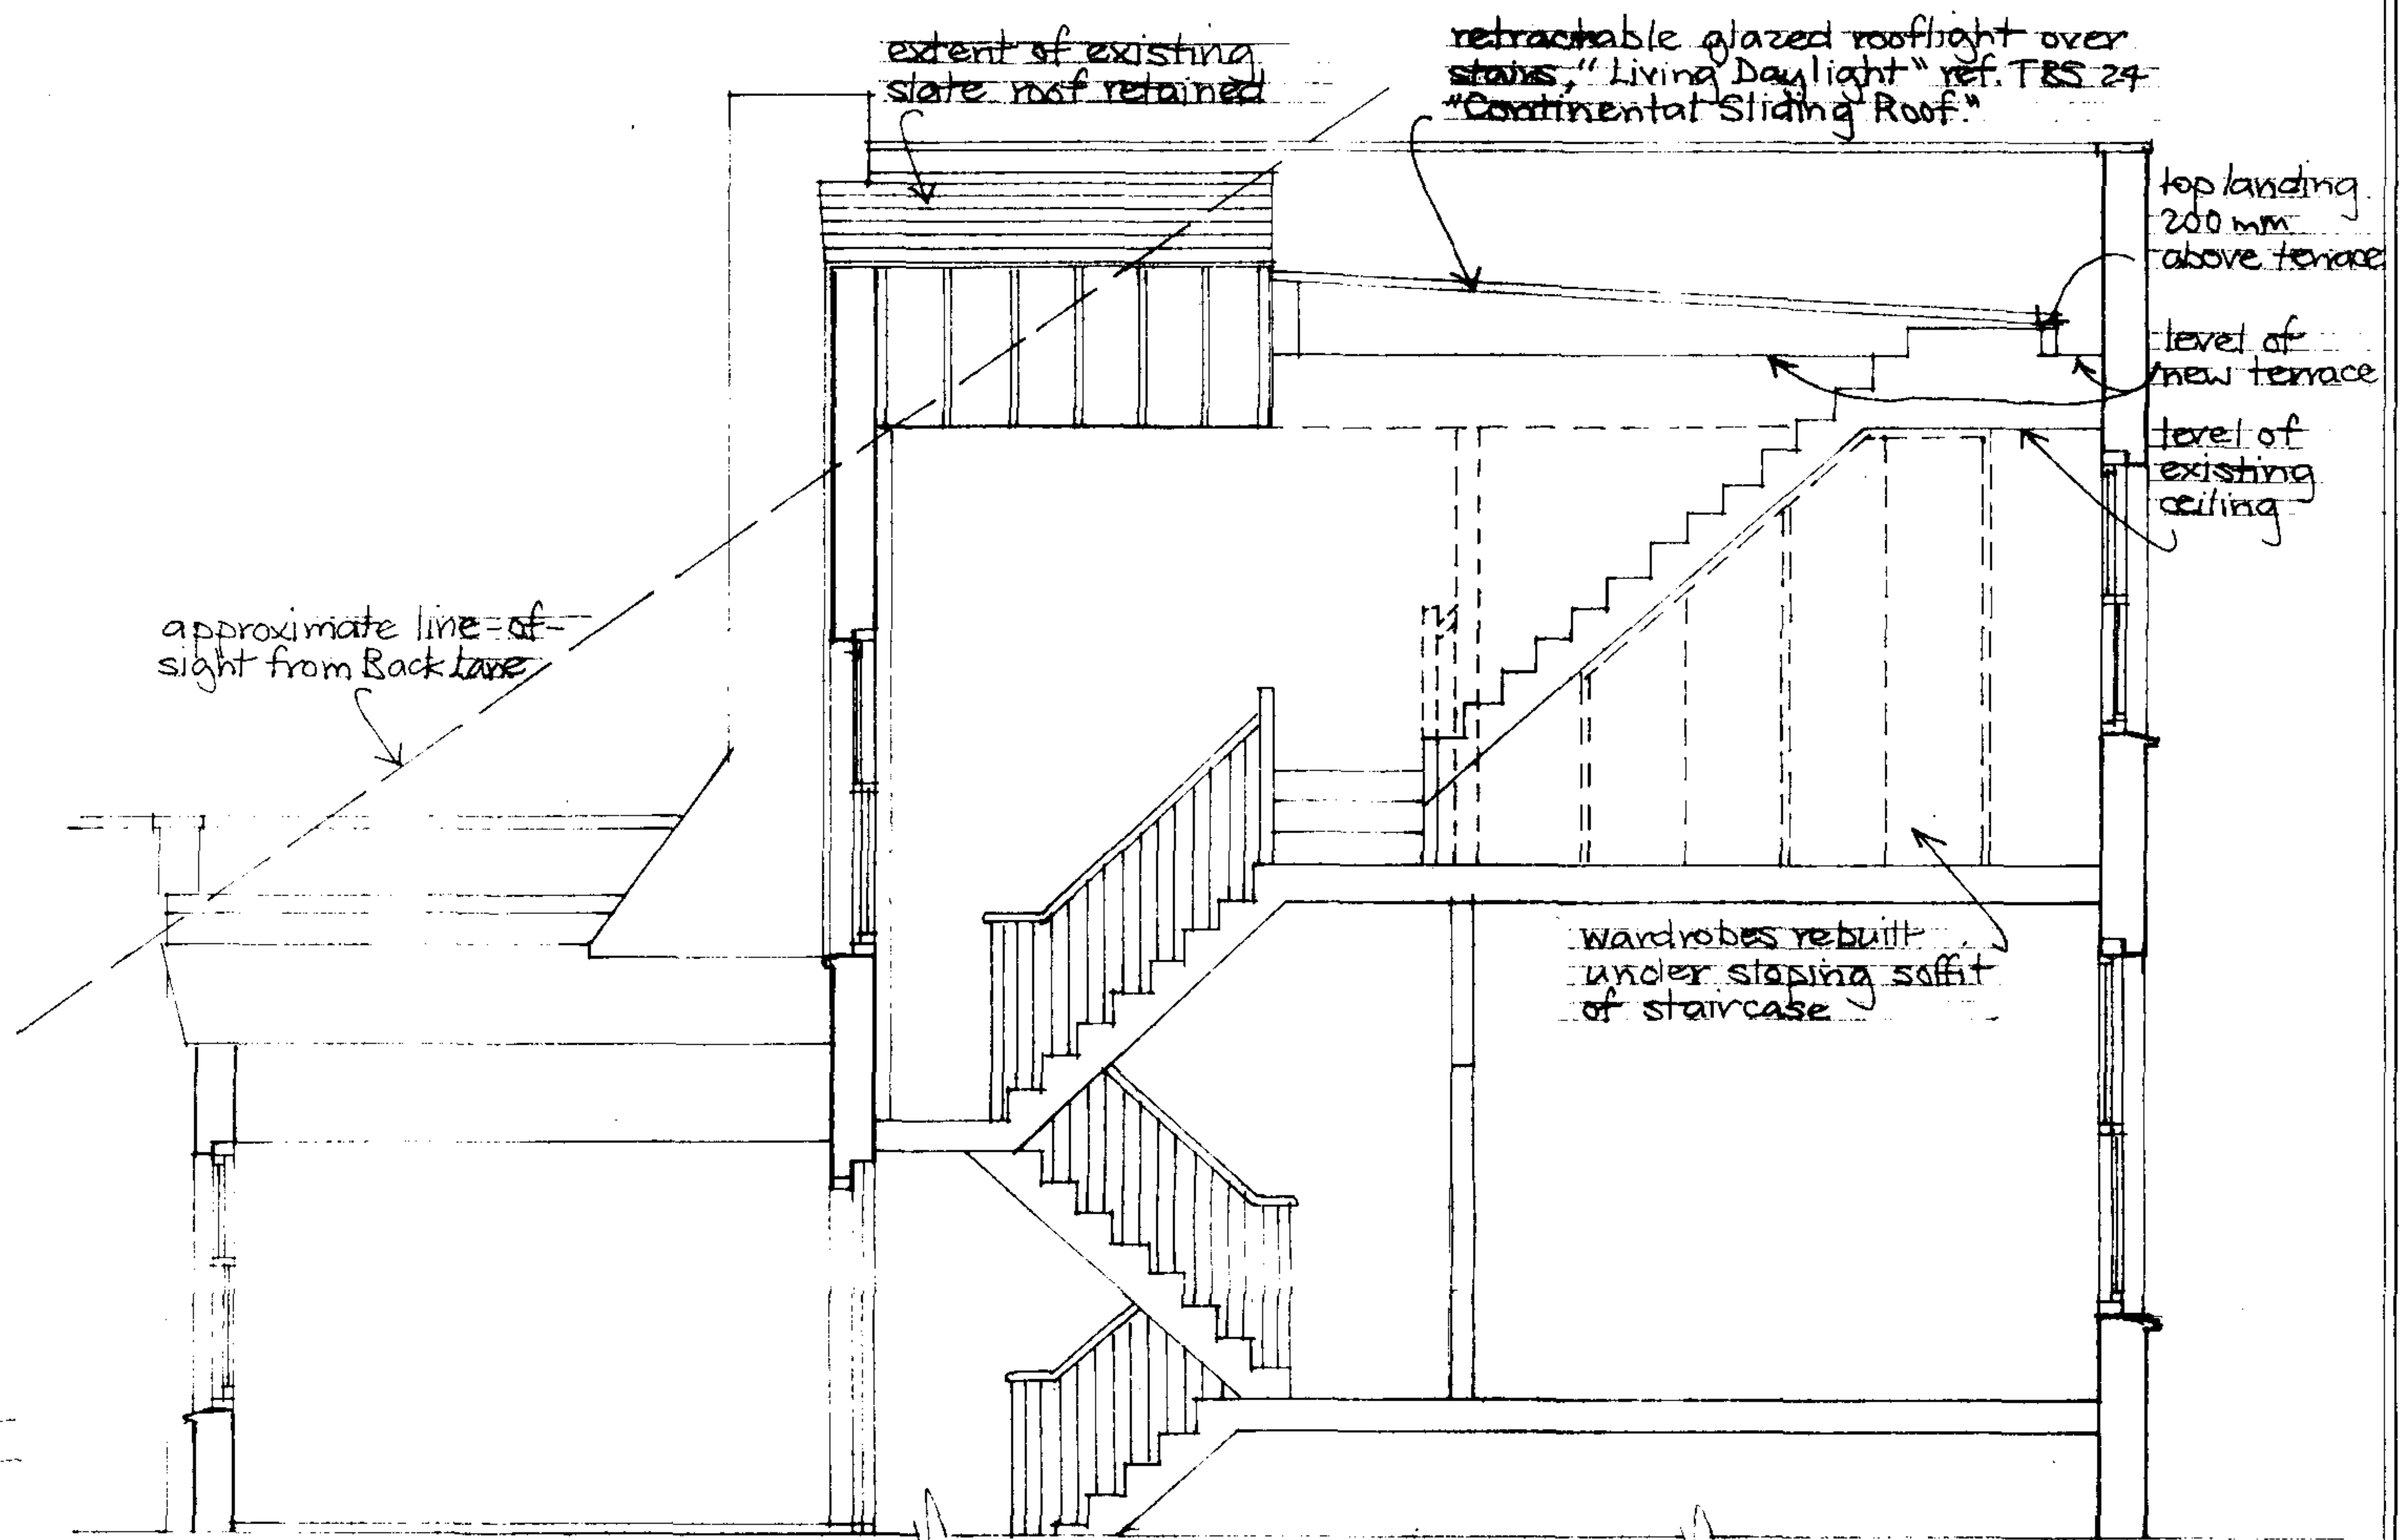

section A-A

DDA

DINERMAN DAVISON ASSOCIATES

'The Studio' 44 Primrose Hill Road, London, NW3 3AA
Tel: 020 7722 0019 Fax: 020 7586 5738

revisions A. notes altered.

S. 2. 07 dates

27 Flask Walk, NW3

plans and sections as proposed

drawn by
jem
date
4/1/08

drawing no.
2006/7 A
scale
1:50