
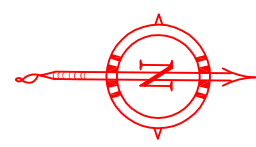


? Crown Copyright 2007. All rights reserved. Licence number 100020449

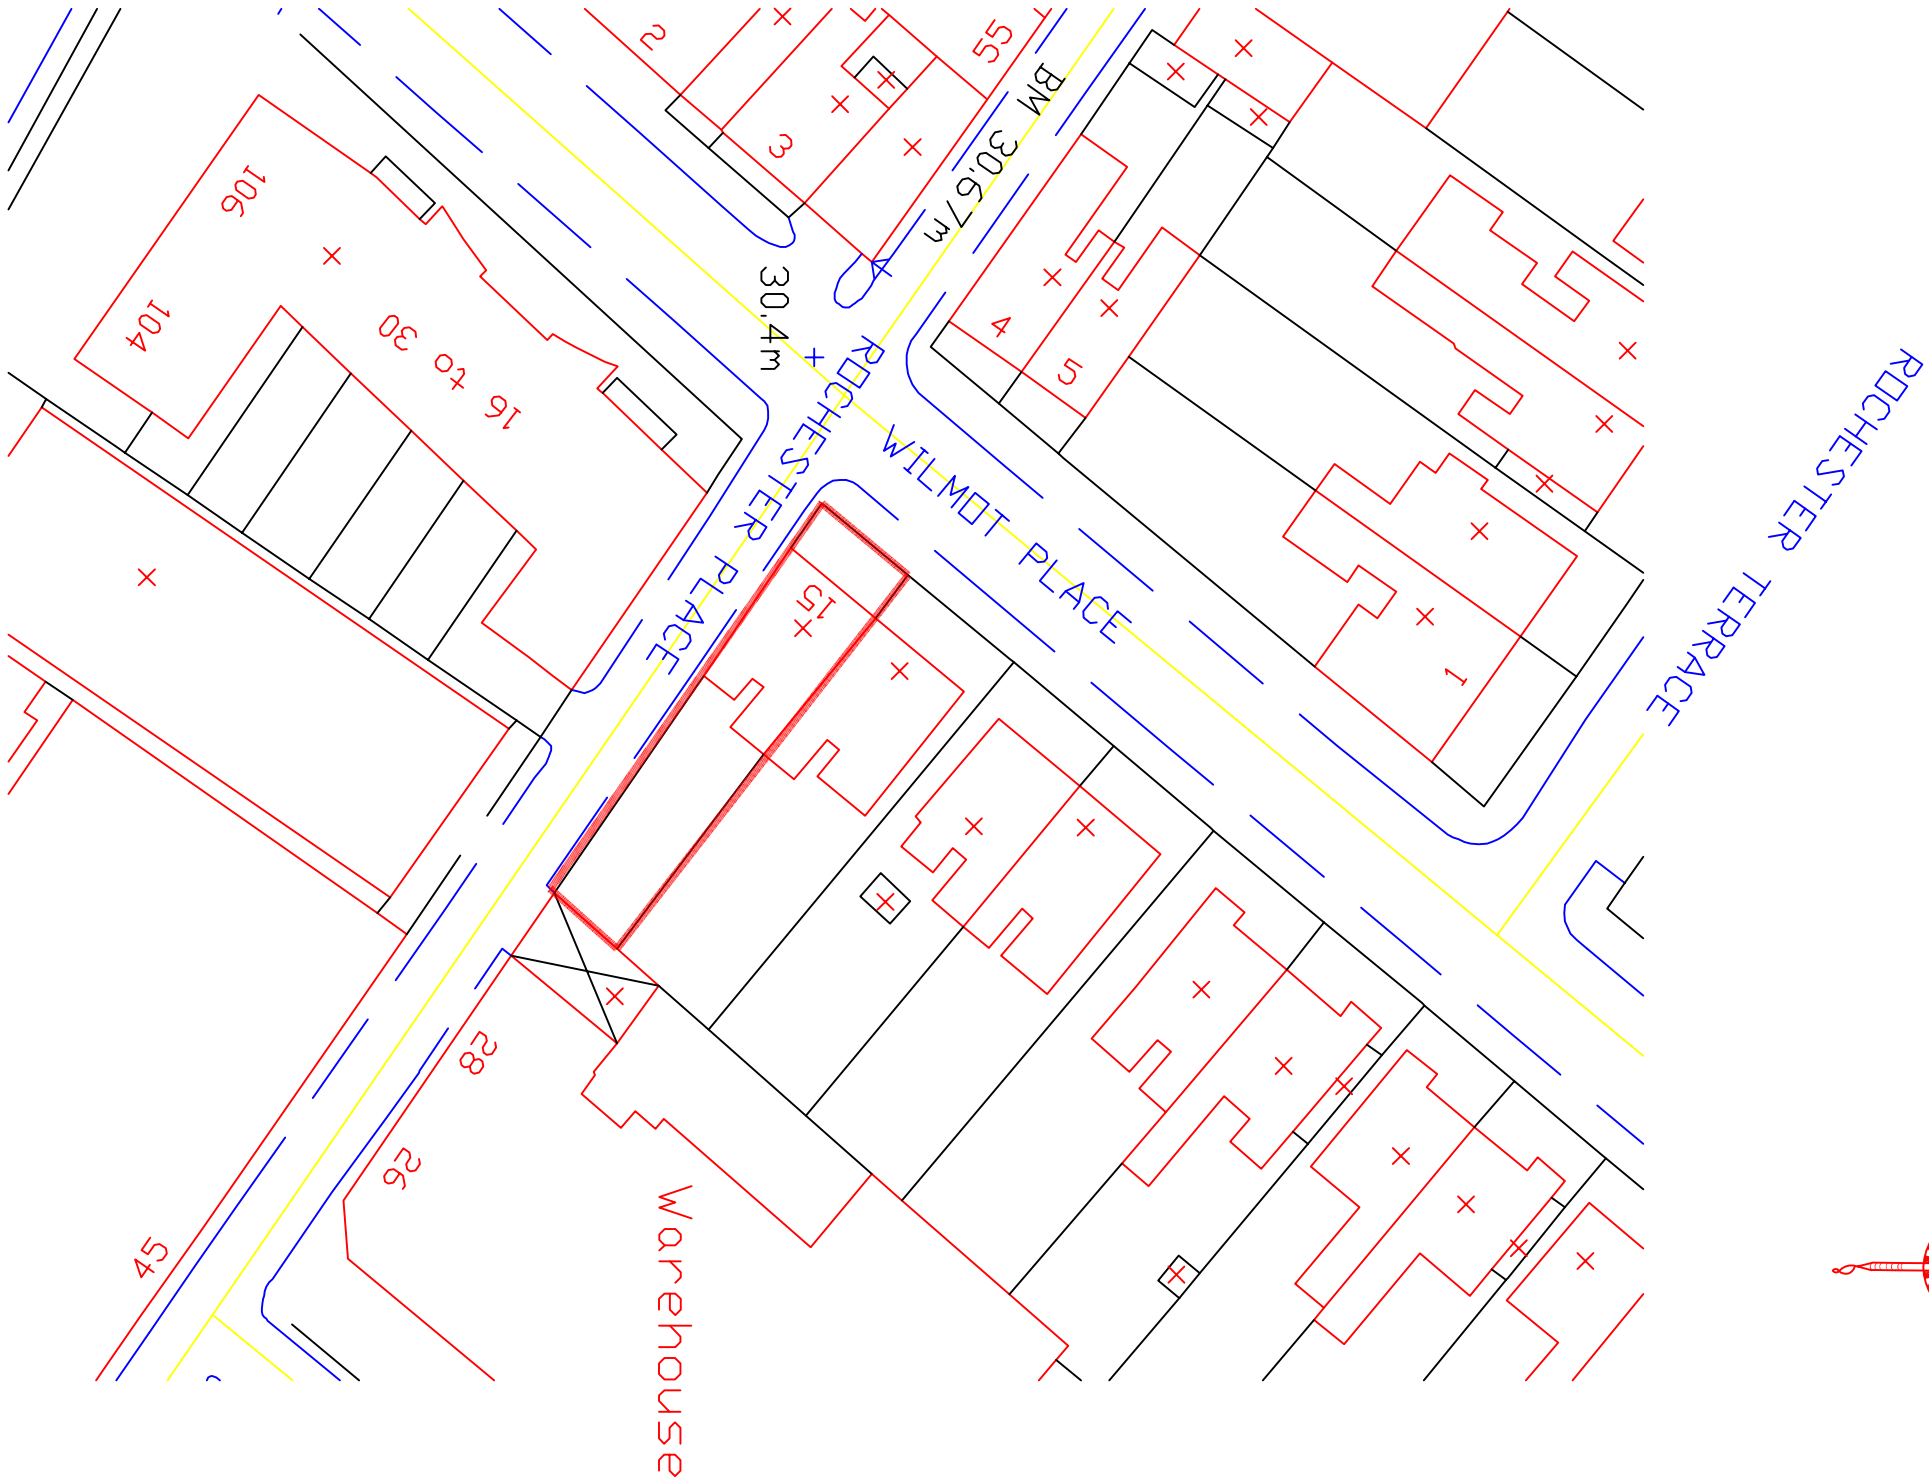

Revisions:	
Suffix / Date / Drawn/	Description

GENERAL
Do not scale drawings, Report any dimensional discrepancies.

©This drawing is the property of Philip Bailey Architects and must not be copied or reproduced in full or in part without express written permission

- Approval
 - Preliminary
 - Information
 - Tender
 - Construction
 - As Built
- Project** 15B Willmott Place NW5
- Drawing** Site plan

Client Vanilla POD

Scale 1:500@A3

Date Dec 07

p h i l i p b a i l e y

architects

11 Beaumont Gate

Shenley Hill

Radlett

Herts WD7 7AR

Tel: 01923 289960

Fax: 01923 289961

Project Ref. 422

Drawing No. 05

Revision