

DO NOT SCALE FROM THESE DRAWINGS.
FOR ACCURACY, ALL DIMENSIONS AND
SPECIFICATIONS MUST BE CONFIRMED AT
THE SITE AND WITH RELEVANT TECHNICAL
DRAWINGS.

NOTES

SCALE 1:200

20.12.07

FOR PLANNING

A3 FORMAT

10PAR-07

A001

SITE PLAN WITH GARDEN SHED PROPOSED SECTION/ ELEVATION

WILLIAM OSBORNE AND DEBRA HAYWARD
10 PRINCE ARTHUR ROAD
NW3 6AU LONDON

CHARLES TASHIMA ARCHITECTURE
39 FAIRMEAD ROAD
N19 4DG LONDON

TEL: 0207.263.3350/ MOB: 07931.336.586

tashima_arch@yahoo.co.uk

1164 4880 22503

3660 471 7465

GARDEN SHED
WITH PORCH
17M²

EXISTING OLIVE TREES

GARDEN

GRASS

STONE PAVEMENT

HALL
15 M²

UTILITY
5.3 M²

SHOWER
9.5 M²

CHILDREN'S
PLAYROOM
24 M²

OFFICE
24 M²

GATE

DRIVE

GATE

PRINCE ARTHUR ROAD

PROPERTY PERIMETRE

GROUND/ L. GROUND FLOOR

EXISTING OLIVE TREES

PROPOSED GARDEN SHED


BRICK WALL: HT. 1330

7/8 PRINCE
ARTHUR MEWS


GARDEN

10 PRINCE ARTHUR ROAD


WEST ELEVATION AND GARDEN SECTION

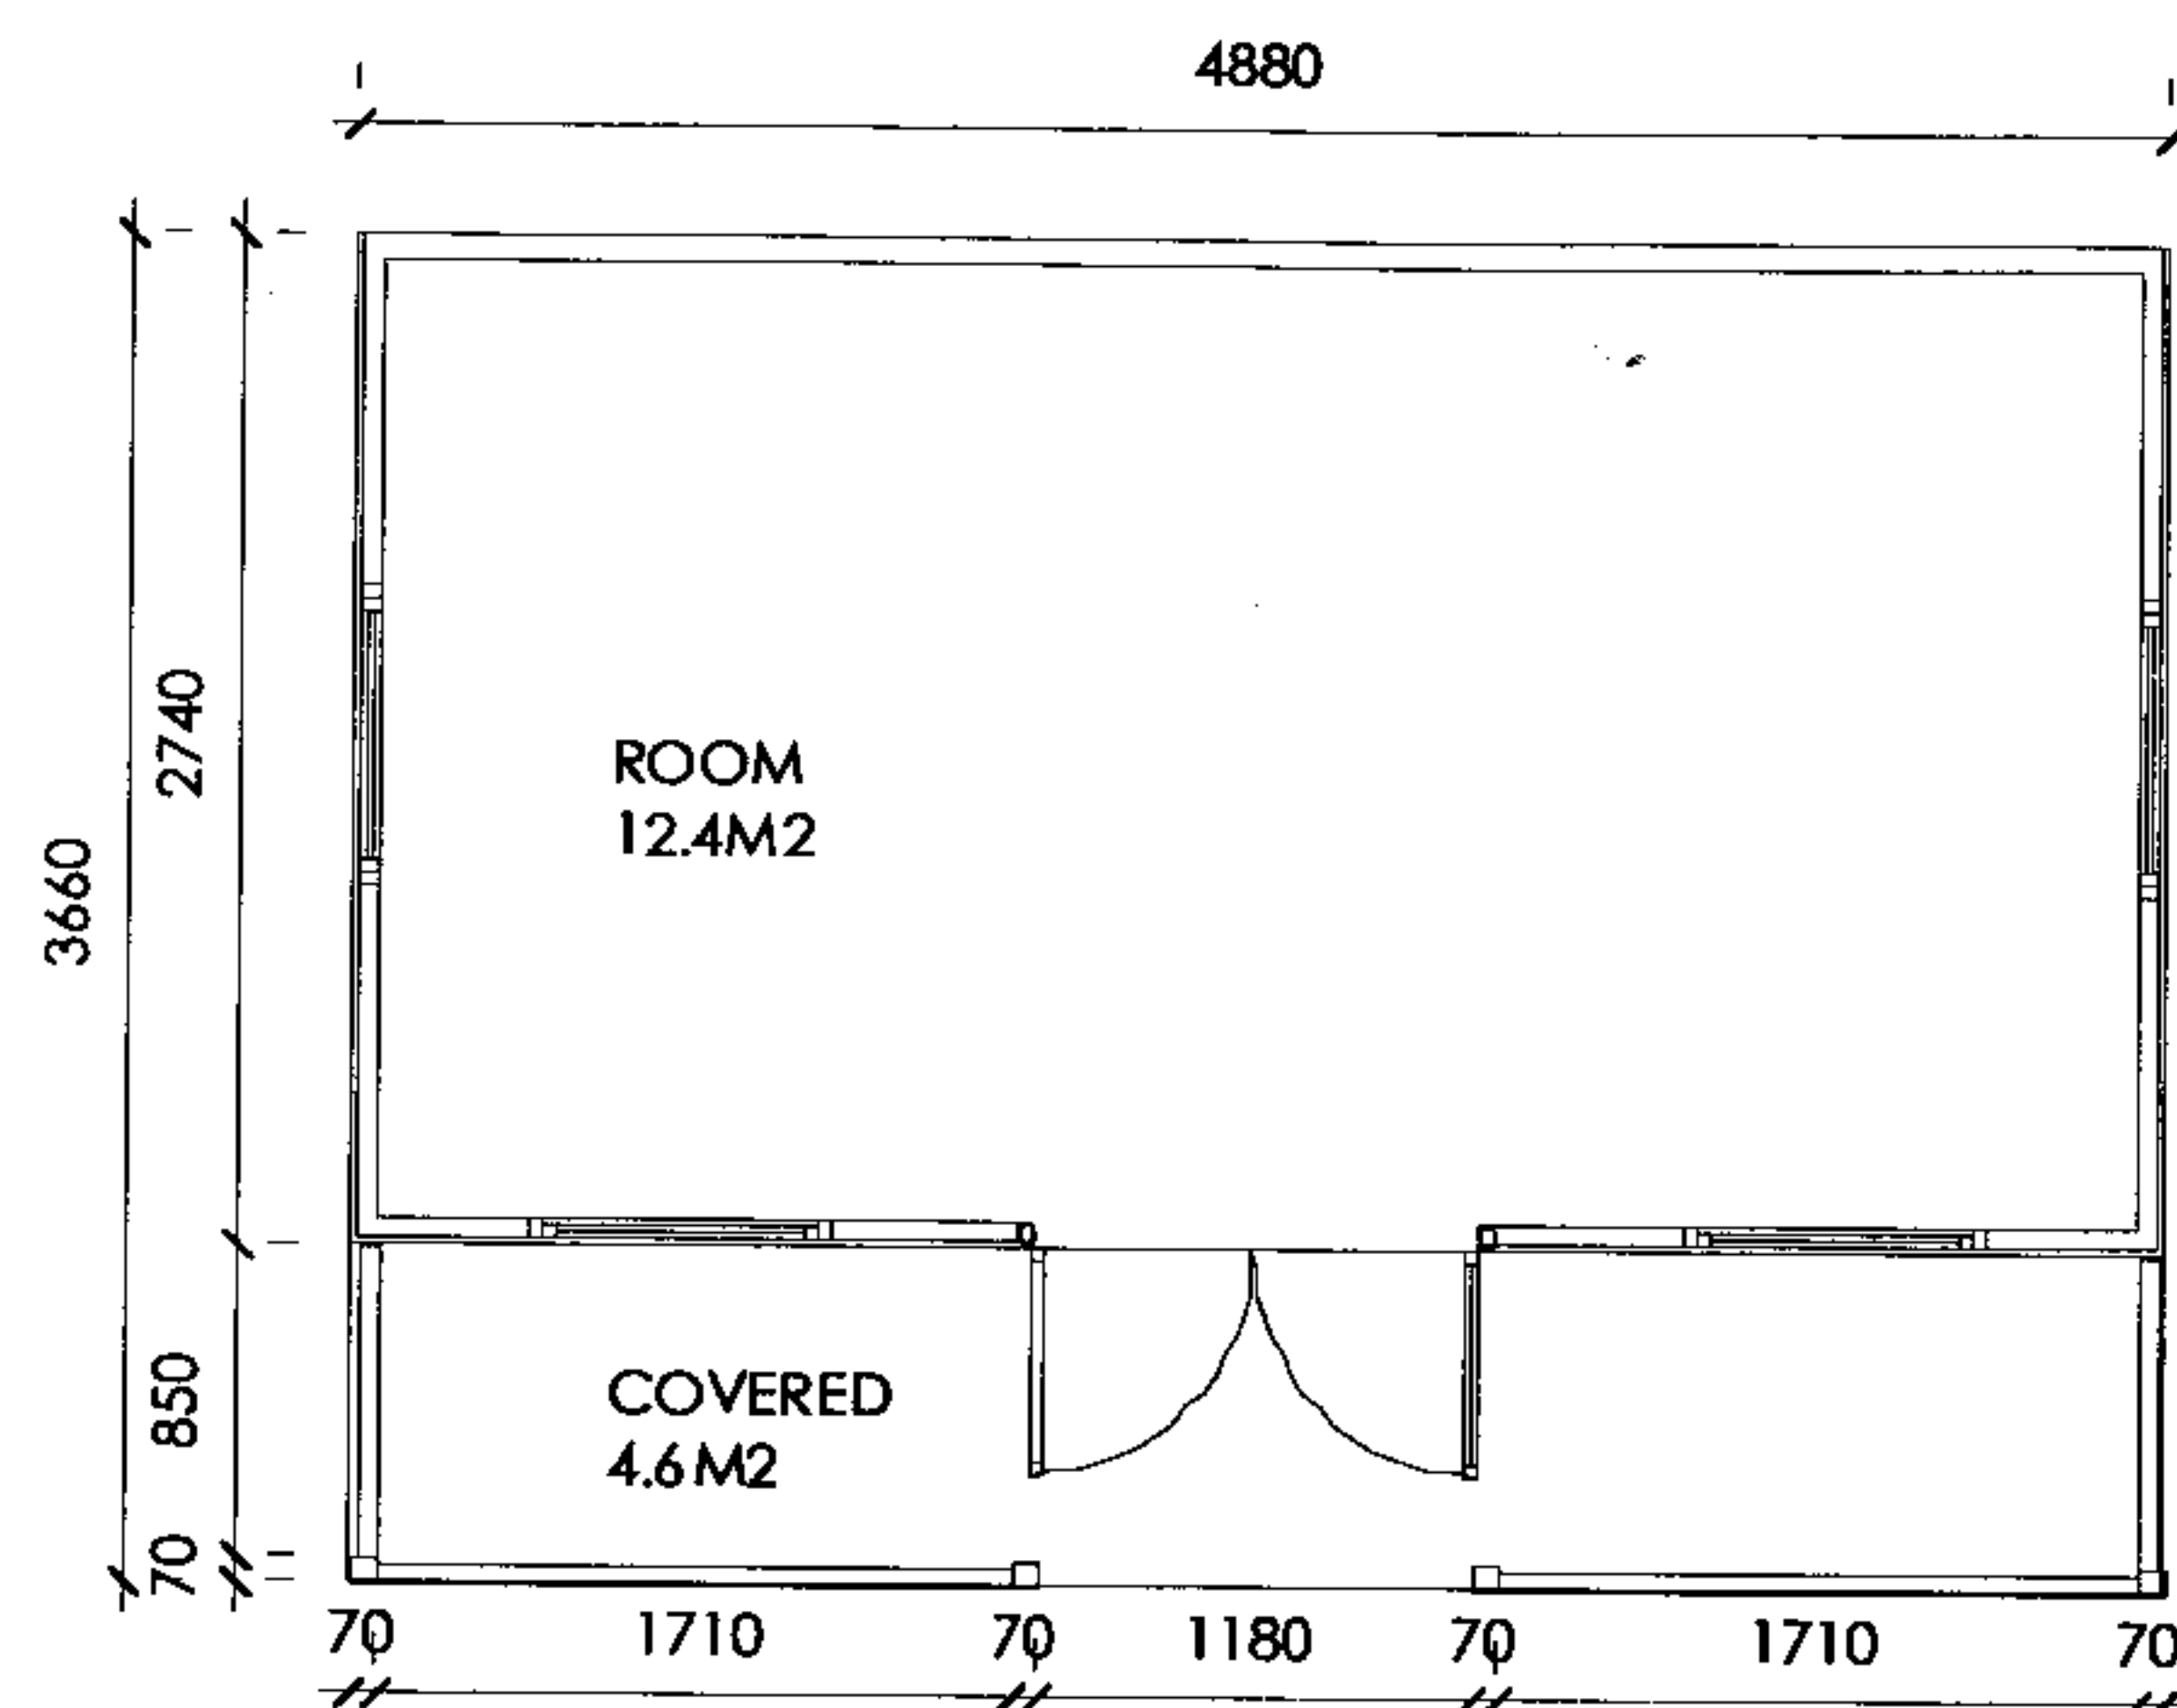


PLAN

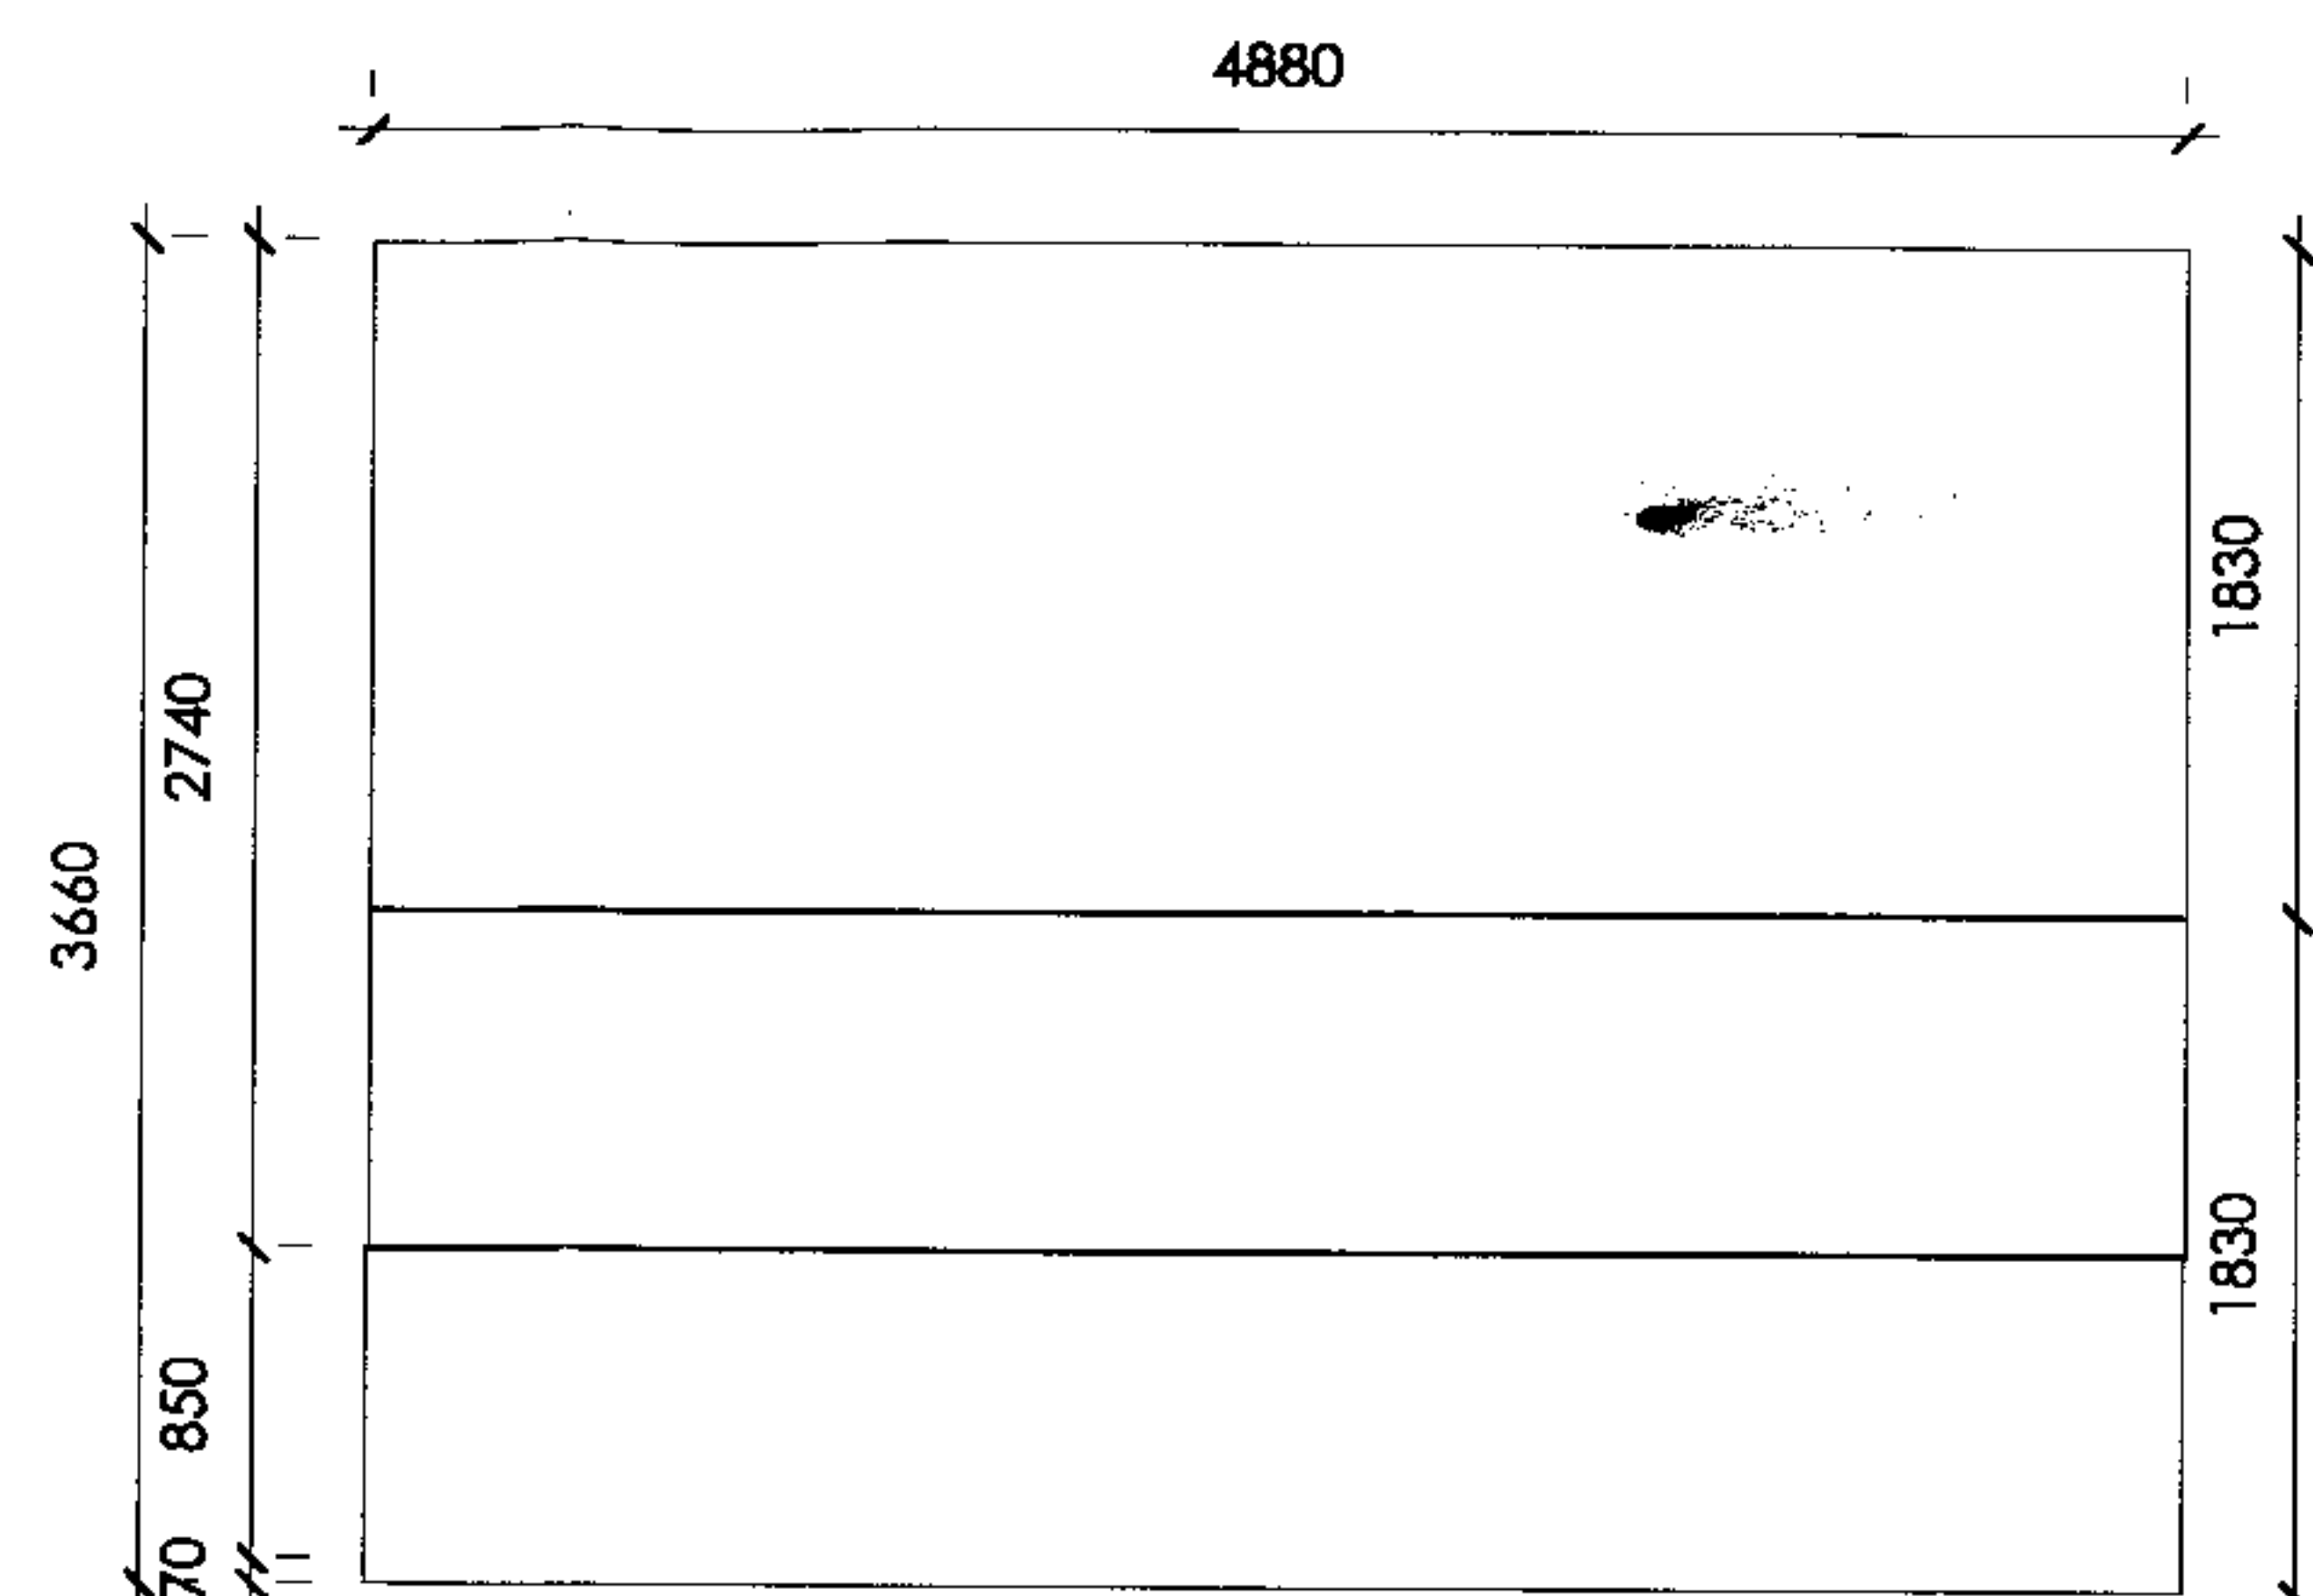

ROOF PLAN

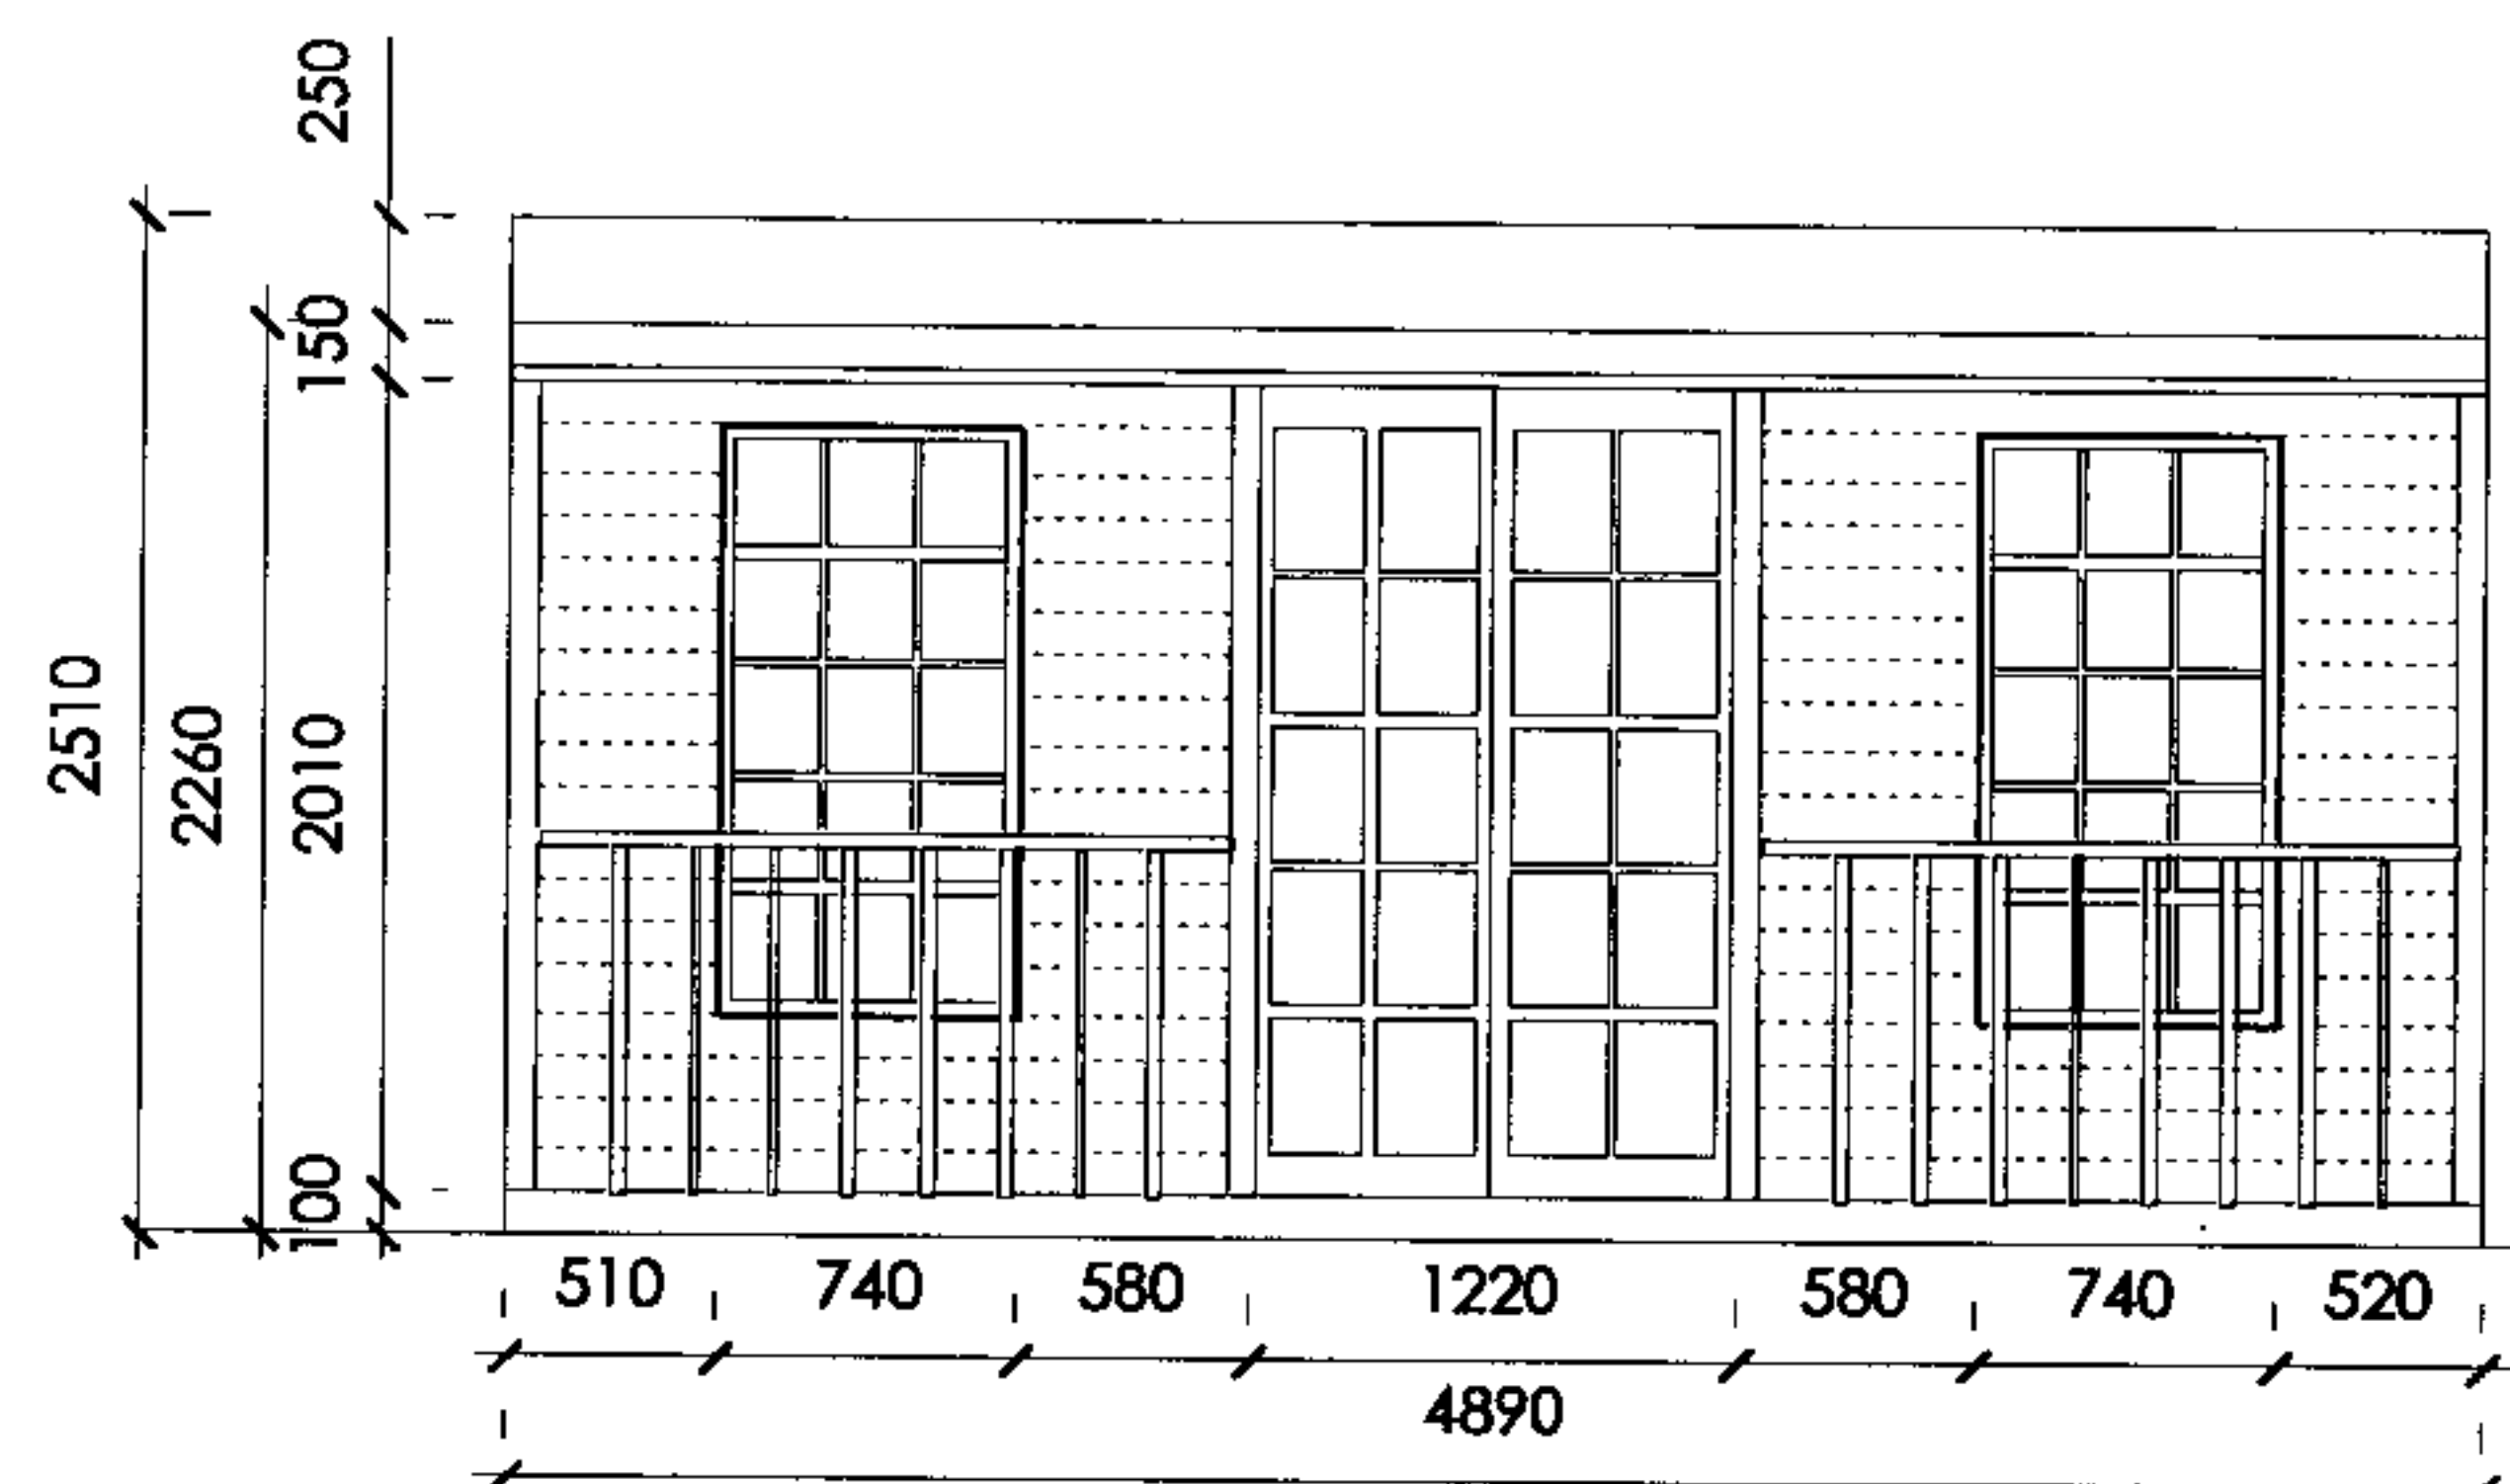

FRONT ELEVATION

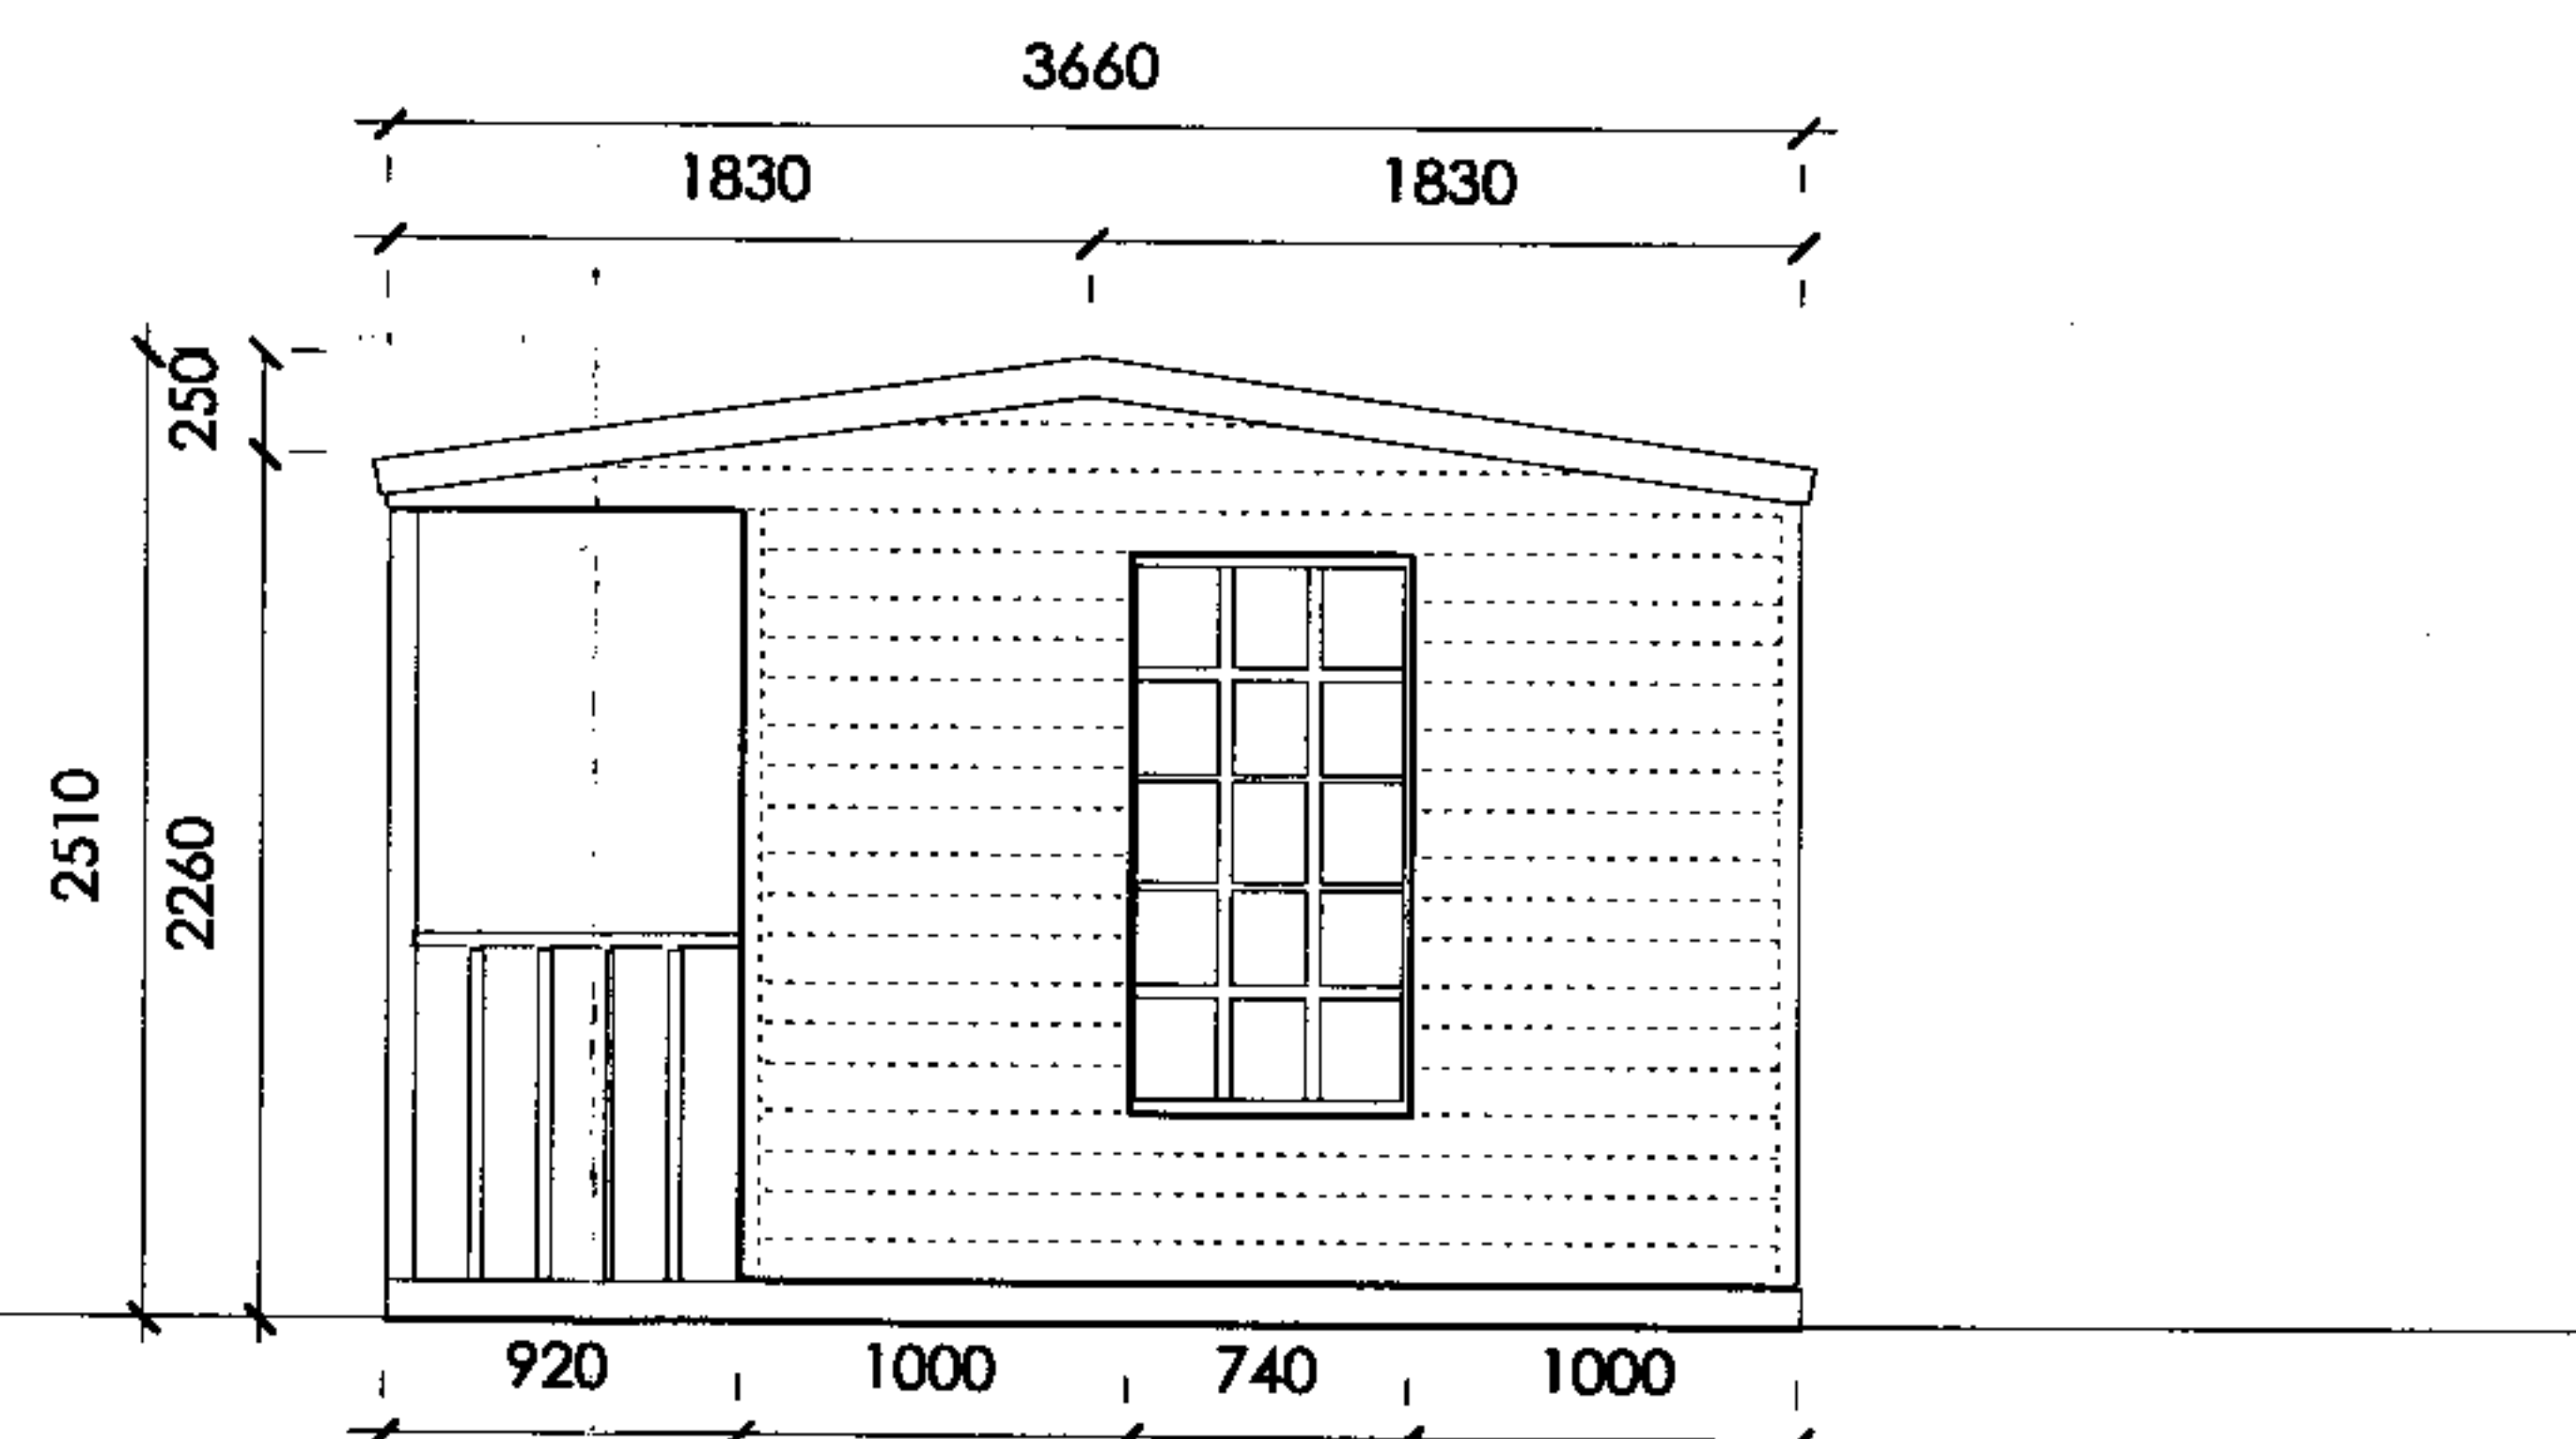

SIDE ELEVATION

GARDEN SHED SPECIFICATIONS:

Size: 3660mm x 4880mm
 Eaves height: 2260mm
 Ridge Height : 2.510mm
 Doors: 1220mm wide double doors with raised and fielded panels
 Windows: Traditional double glazed windows and doors with 4mm float glass
 Cladding: cedar shiplap
 Roofing: Asphalt
 Framing: 33mm x 58mm deal
 Painted: White and green-grey

DO NOT SCALE FROM THESE DRAWINGS.
 FOR ACCURACY, ALL DIMENSIONS AND
 SPECIFICATIONS MUST BE CONFIRMED AT
 THE SITE AND WITH RELEVANT TECHNICAL
 DRAWINGS.

NOTES

SCALE 1:50

20.12.07

FOR PLANNING

A3 FORMAT

10PAR-07

A101

**PLANS AND ELEVATIONS OF GARDEN
 SHED**

WILLIAM OSBORNE AND DEBRA HAYWARD
 10 PRINCE ARTHUR ROAD
 NW3 6AJ LONDON

CHARLES TASHIMA ARCHITECTURE
 39 FAIRMEAD ROAD
 N19 4DG LONDON

TEL: 0207.263.3350/ MOB: 07931.336.586

tashima_arch@yahoo.co.uk

DO NOT SCALE FROM THESE DRAWINGS.
FOR ACCURACY, ALL DIMENSIONS AND
SPECIFICATIONS MUST BE CONFIRMED AT
THE SITE AND WITH RELEVANT TECHNICAL
DRAWINGS.

NOTES

SCALE 1:50

20.12.07

FOR PLANNING

A3 FORMAT

10PAR-07

A102


**SITE SECTION OF GARDEN SHED
WITH 30 AND 45 DEGREE ANGLES**

WILLIAM OSBORNE AND DEBRA HAYWARD
10 PRINCE ARTHUR ROAD
NW3 6AU LONDON

CHARLES TASHIMA ARCHITECTURE
39 FAIRMEAD ROAD
N19 4DG LONDON

TEL: 0207.263.3350/ MOB: 07931.336.586

tashima_arch@yahoo.co.uk

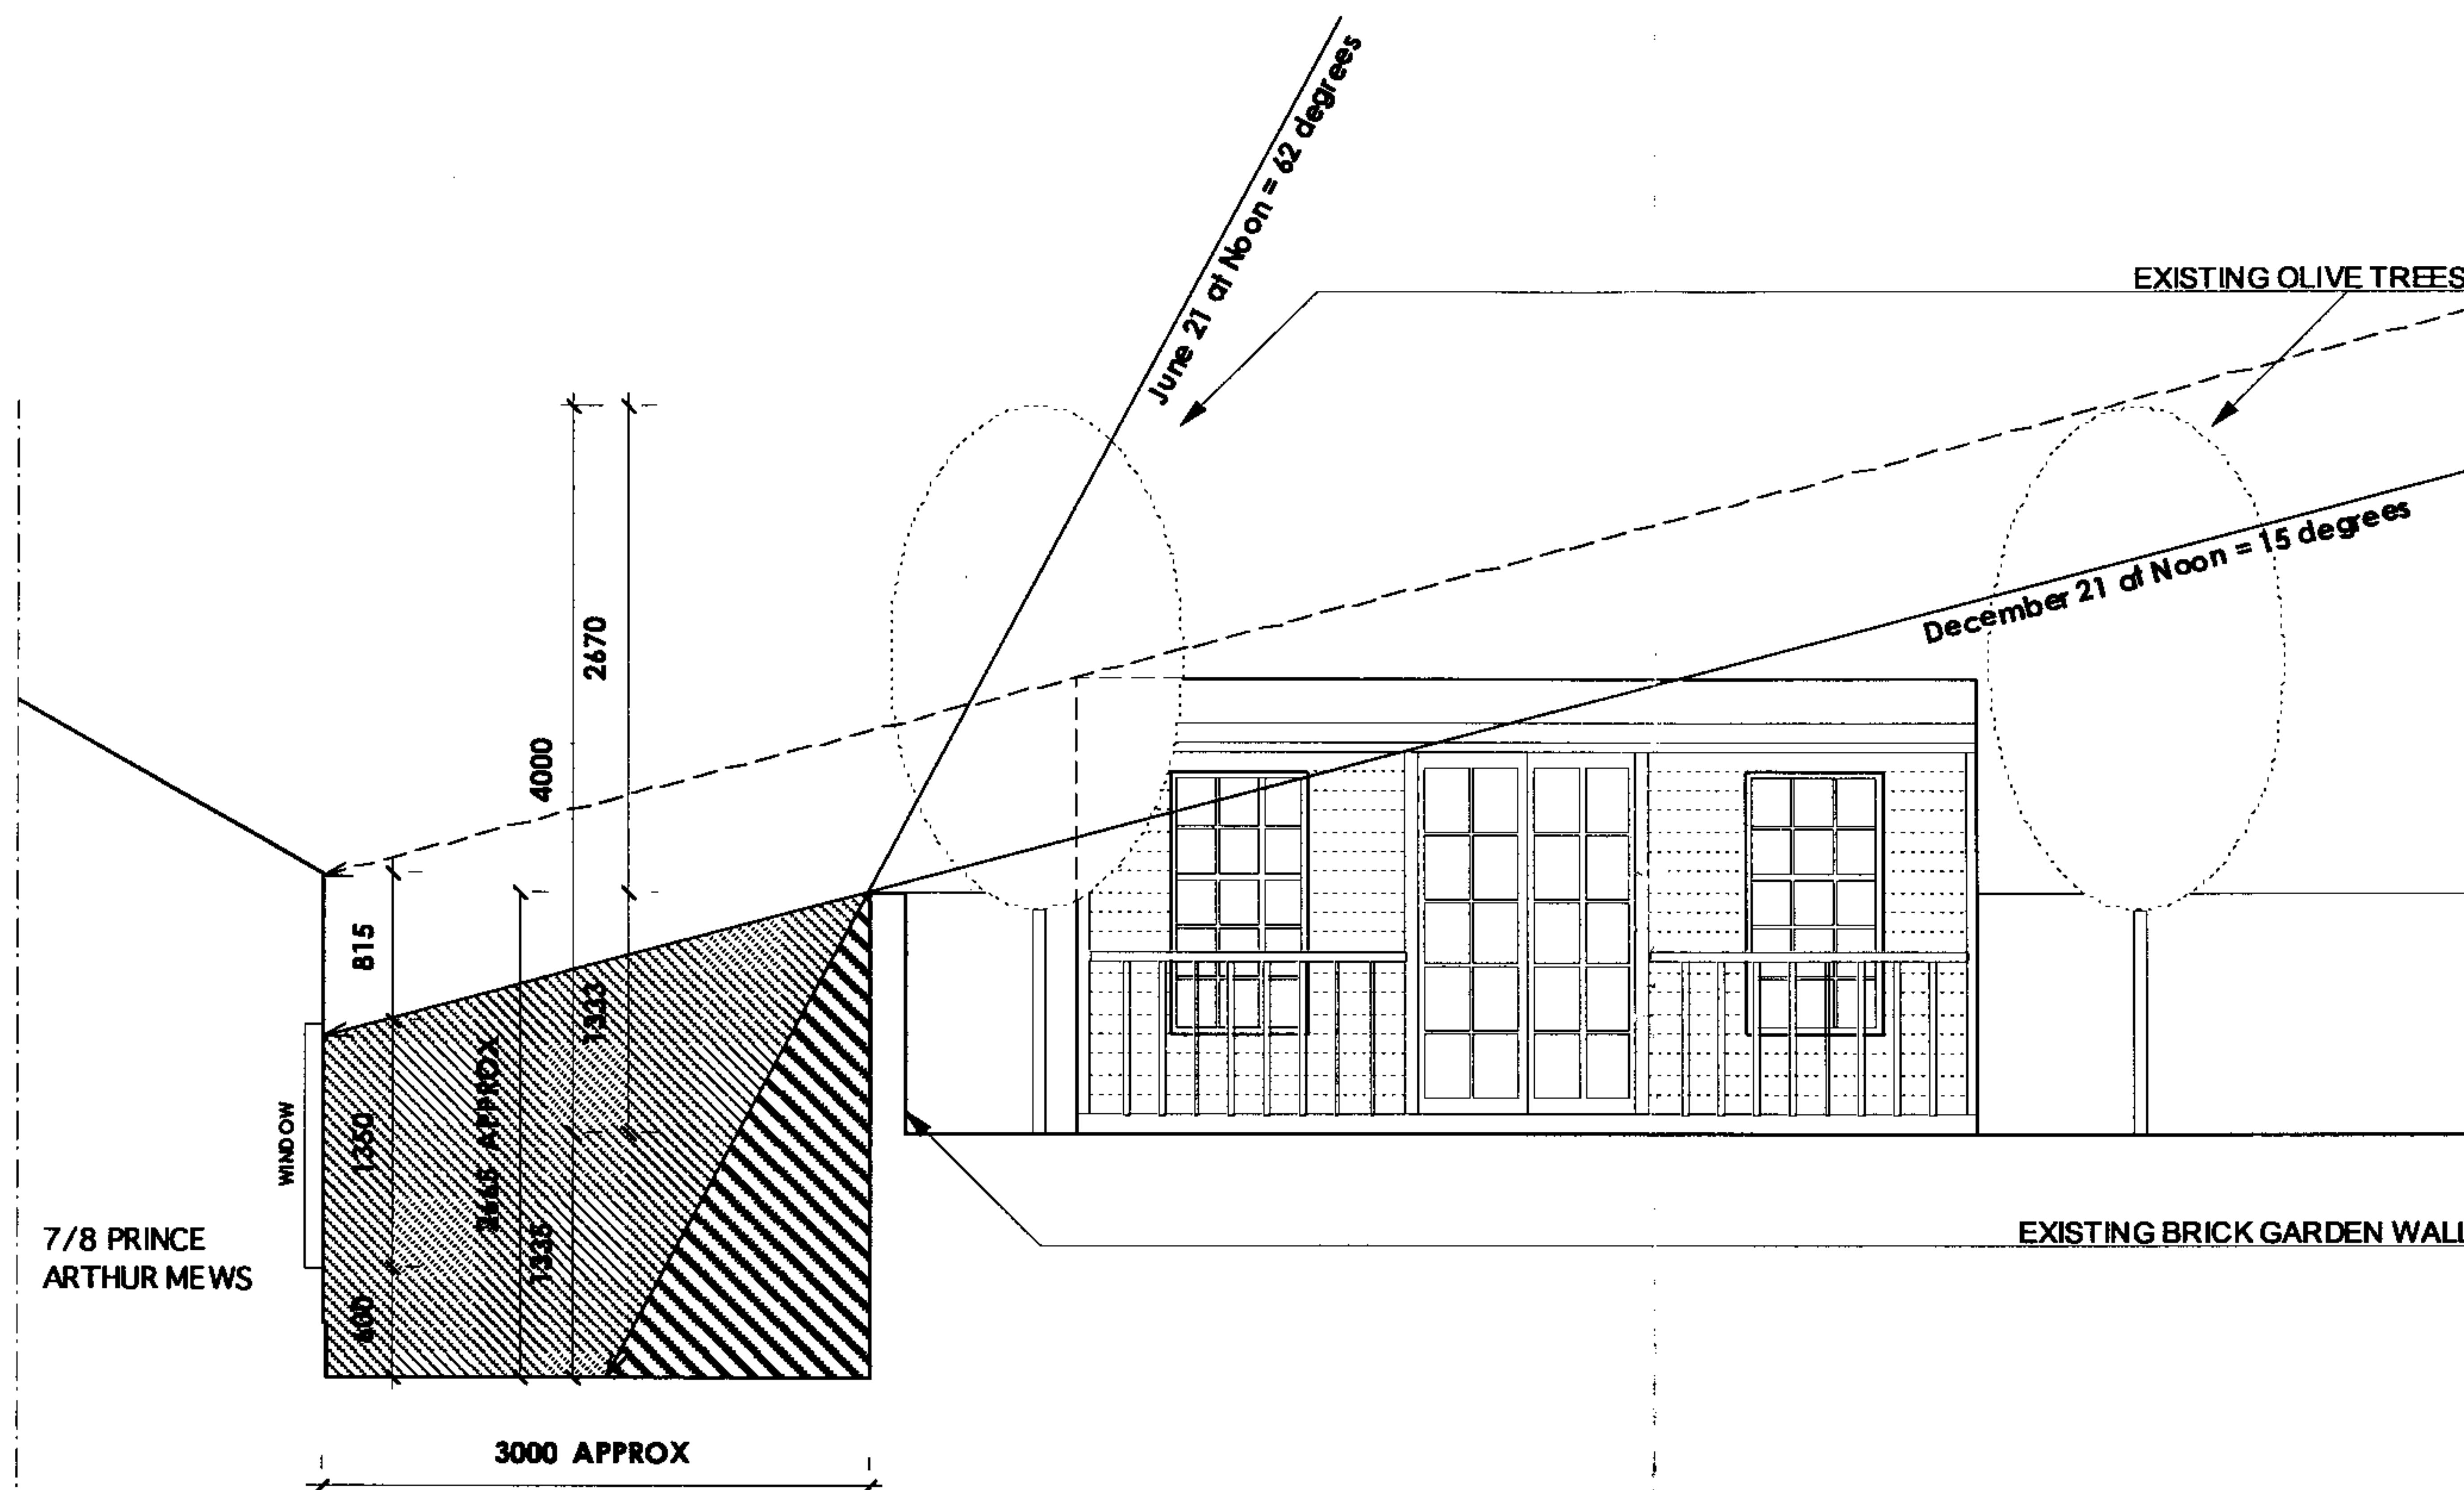

GREY SHADED AREA =
SHADE PRODUCED BY EXISTING BRICK WALL
AT HIGHEST LEVEL OF INCIDENCE AND LOWEST -
NOON JUNE 21 AND NOON DECEMBER 21

PLEASE NOTE WINDOW TO 7/8 PRINCE ARTHUR MEWS
LIES WITHIN THE SHADED AREA PRODUCED BY THE WALL

THEREFORE THE NEW SHED DOES NOT CONTRIBUTE TO
ANY FURTHER SHADING OF WINDOW