

E A S T C O U R T Y A R D

AREA

STAFF ENTRANCE

STAIR 1

LOBBY

GLAZED SCREEN

DISPLAY UNIT

DWC

SERVICE COUNTER

WORKTOP

INFORMATION OFFICE

AUDIO-VISUAL SUITE

STORAGE UNITS

STAIR 4

LIFT 6

FIXED BENCH + SHELVES AER

MOVABLE SCREEN

OFFICE

GLAZED SCREEN

FIRE EXIT

FIRE EXIT

RISER

Room 42

DESCRIPTION OF EXISTING FINISHES:

CEILINGS: SMOOTH PAINTED PLASTER WITH FLAT MOULDED PLASTER CORNICE

WALLS: SMOOTH PAINTED PLASTER WITH OIL PAINTED MOULDED SKIRTINGS. GLASS VISION PANELS WHERE SHOWN. TRAVERTINE PANELS TO HEATERS BELOW WINDOWS

WINDOWS: SINGLE GLAZED PAINTED METAL CATEMENT FRAMES IN CLEAR FINISHED HW SUBFRAME; COAL FRAMED SECONDARY GLAZING; FABRIC POWER BUNDS + HW VENEERED OIL BOARD

DOORS: DGX1 FRAMELESS PLATE GLASS

DGX2+3: CLEAR FINISH HW VENEER IN PTD FRAME

DGX4-5: CP HW PANEL DOORS IN MOULDED HW FRAMES

FLOOR: BRANDBLOOM CARPET ON TEAK STRIP

NOTES:

1. SEE ERA RECORD DRAWINGS FOR FURTHER DETAILS OF EXISTING CONSTRUCTION. NOTE LOOSE FURNITURE NOT SHOWN

2. SEE EEP RECORD DRAWINGS FOR DETAILS OF INSTALLED SERVICES

A/170108: NTS ADDED
revision


job title
UNIVERSITY OF LONDON: SENATE
HOUSE SOUTH BLOCK: MALET ST WCL
PROPOSED ALTERATIONS

drawing title
PART GROUND FLOOR PLAN
AS EXISTING

AHP architects

52 LAMBHAR ROAD, TEDDINGTON, MIDDLESEX, TW11 9HQ 020-8943 2443

scales	1:100 (A3)	date	0108	drawn	AJ	
job	223	CI/Sib	number	S1	revision	A

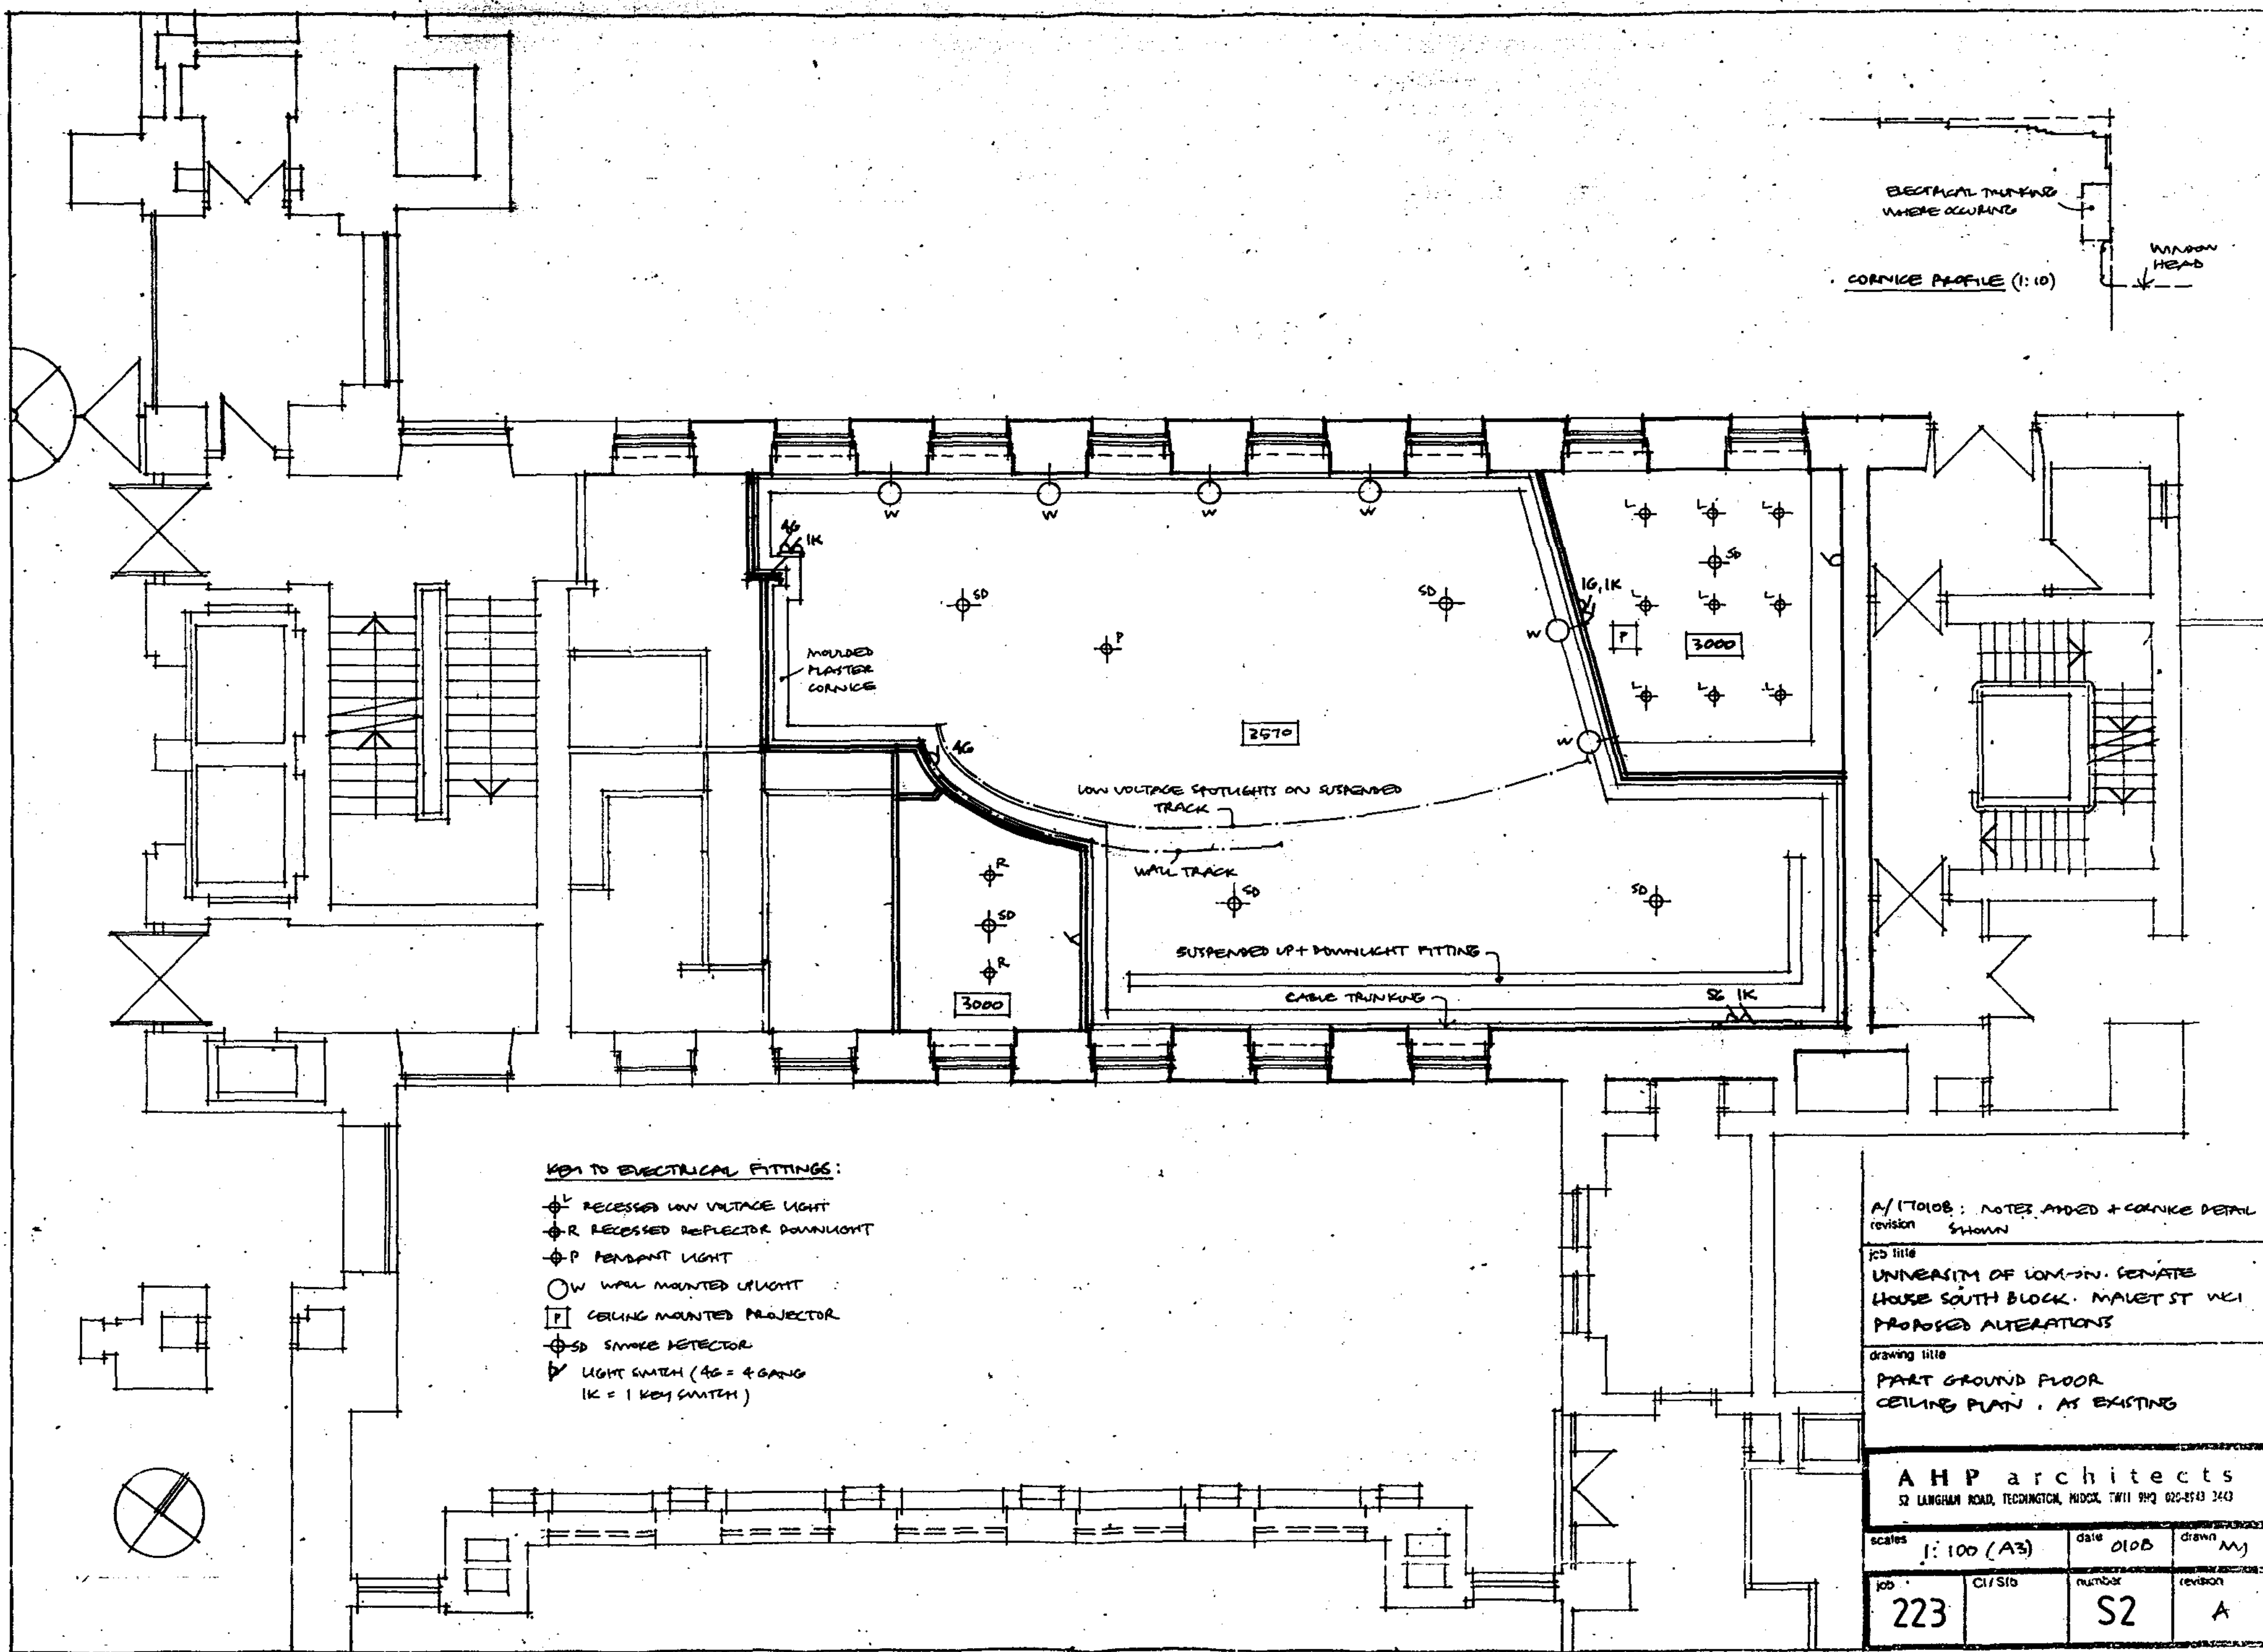

E A S T C O U R T Y A R D

A R E A

STAFF ENTRANCE

ROOM 50

STAIR 1

LOBBY

RECEPTION AREA 1

OFFICE 3

OFFICE 4

OFFICE 5

OFFICE 6

OFFICE 7

STAIR 4

LIFT 6

ENTRANCE HALL

LIFT 2

LIFT 1

CLEANER ST

MINE

FIRE

OFFICE 8

OFFICE 9

OPEN OFFICE AREA 2

FIRE EXIT

KEY TO FURNITURE + FITTINGS (WxDxH)mm

- C OPERATOR CHAIR
- D SINGLE PEDESTAL DESK (1800x800)
- F1 FILING CABINET (900x460x1140)
- F2 FILING CABINET (1000x460x1820)

ROOM 42

revision

job title
UNIVERSITY OF LONDON - SENATE
HOUSE SOUTH BLOCK - MALET ST WCL
PROPOSED ALTERATIONS

drawing title

PART GROUND FLOOR PLAN
AS PROPOSED SHOWING
FURNITURE LAYOUT

AHP architects
52 LARGHAM ROAD, TEDDINGTON, MIDDLESEX, TW11 9HQ 020-8942 3113






scales 1:100 (A3) date 0108 drawn MJ

job 223 Cl/Sib number P1 revision

ITEM	DESCRIPTION	FINISH	QTY
1	ZINTEC MILD STEEL MOUNTING BRACKET	NATURAL	1
2	SPUN CEILING COVER (ALUMINUM)	OLD PERRY BRIDGE	1
3	SPUN CEILING MOUNTING PLATE	OLD PERRY BRIDGE	1
4	SUSPENSION TUBE (STEEL)	OLD PERRY BRIDGE	1
5	SPUN GEAR HOUSING (ALUMINUM)	OLD PERRY BRIDGE	1
6	GEAR TRAY (ZINTEC)	NATURAL	1
7	TURNED SUSPENSION BORN	NATURAL	1
8	CLEAR POLYCARBONATE PANEL	NATURAL	1
9	8W T5 CIRCULAR FLUORESCENT LAMP	NA	1
10	DIFFUSER PANEL 30% PIECE OF 2mm MICRO FINED CLEAR ACRYLIC SET AT 88 DEGREES TO EACH OTHER	NATURAL	1
11	SPUN HOUSING	OLD PERRY BRIDGE	1
12	ELECTRONIC 1-10V DIMMING CONTROL GEAR TO OPERATE 8W T5	NA	1
13	5 WAY TERMINAL BLK (INCOMING WIRING - DIMMING CONTROL)	NA	1
14	SPUN OUTER REFLECTOR	GLOSS WHITE	1
15	EXISTING CEILING (BY OTHERS)	NA	1
16	SPUN INNER REFLECTOR	GLOSS WHITE	1
17	TURNED DIFFUSER RETAINING RING	OLD PERRY BRIDGE	1
18	SPUN INNER RING	OLD PERRY BRIDGE	1
19	ROTATIONAL STOP PLATE	NATURAL	1
20	20mm CONDUIT TUBE CEILING PLATE POUND (BY OTHERS)	NATURAL	1

NOTE:
FOR EMERGENCY LUMINAIRES A CHANGE OVER RELAY WILL
BE PROVIDED BY OTHERS WHICH WILL BE MOUNTED WITHIN
THE FLOOR VOID ABOVE

NO.	DESCRIPTION	DATE	BY
1	RECEIVED CEILING ROSE ETC ALSO ADDS THREE OPTIONS AS CUSTOMER REQUESTED	05/1/08	JB
2	RECEIVED CEILING ROSE ETC ALSO ADDS THREE OPTIONS AS CUSTOMER REQUESTED	24/02/07	JB
3	ADDED THE CEILING COVER NEED TO ALLOW FOR THE BIRD BATTERY PACK	11/02/07	JB
4	ADDED REFLECTOR TO BUY CUSTOMER COORDINATE	14/02/07	JB
5	ADDED REFLECTOR TO BUY CUSTOMER COORDINATE	20/02/07	JB
6	ADDED REFLECTOR TO BUY CUSTOMER COORDINATE	08/02/07	JB
7	ADDED PROFILE OF CEILING COVER TO CUSTOMER COORDINATE	08/02/07	JB

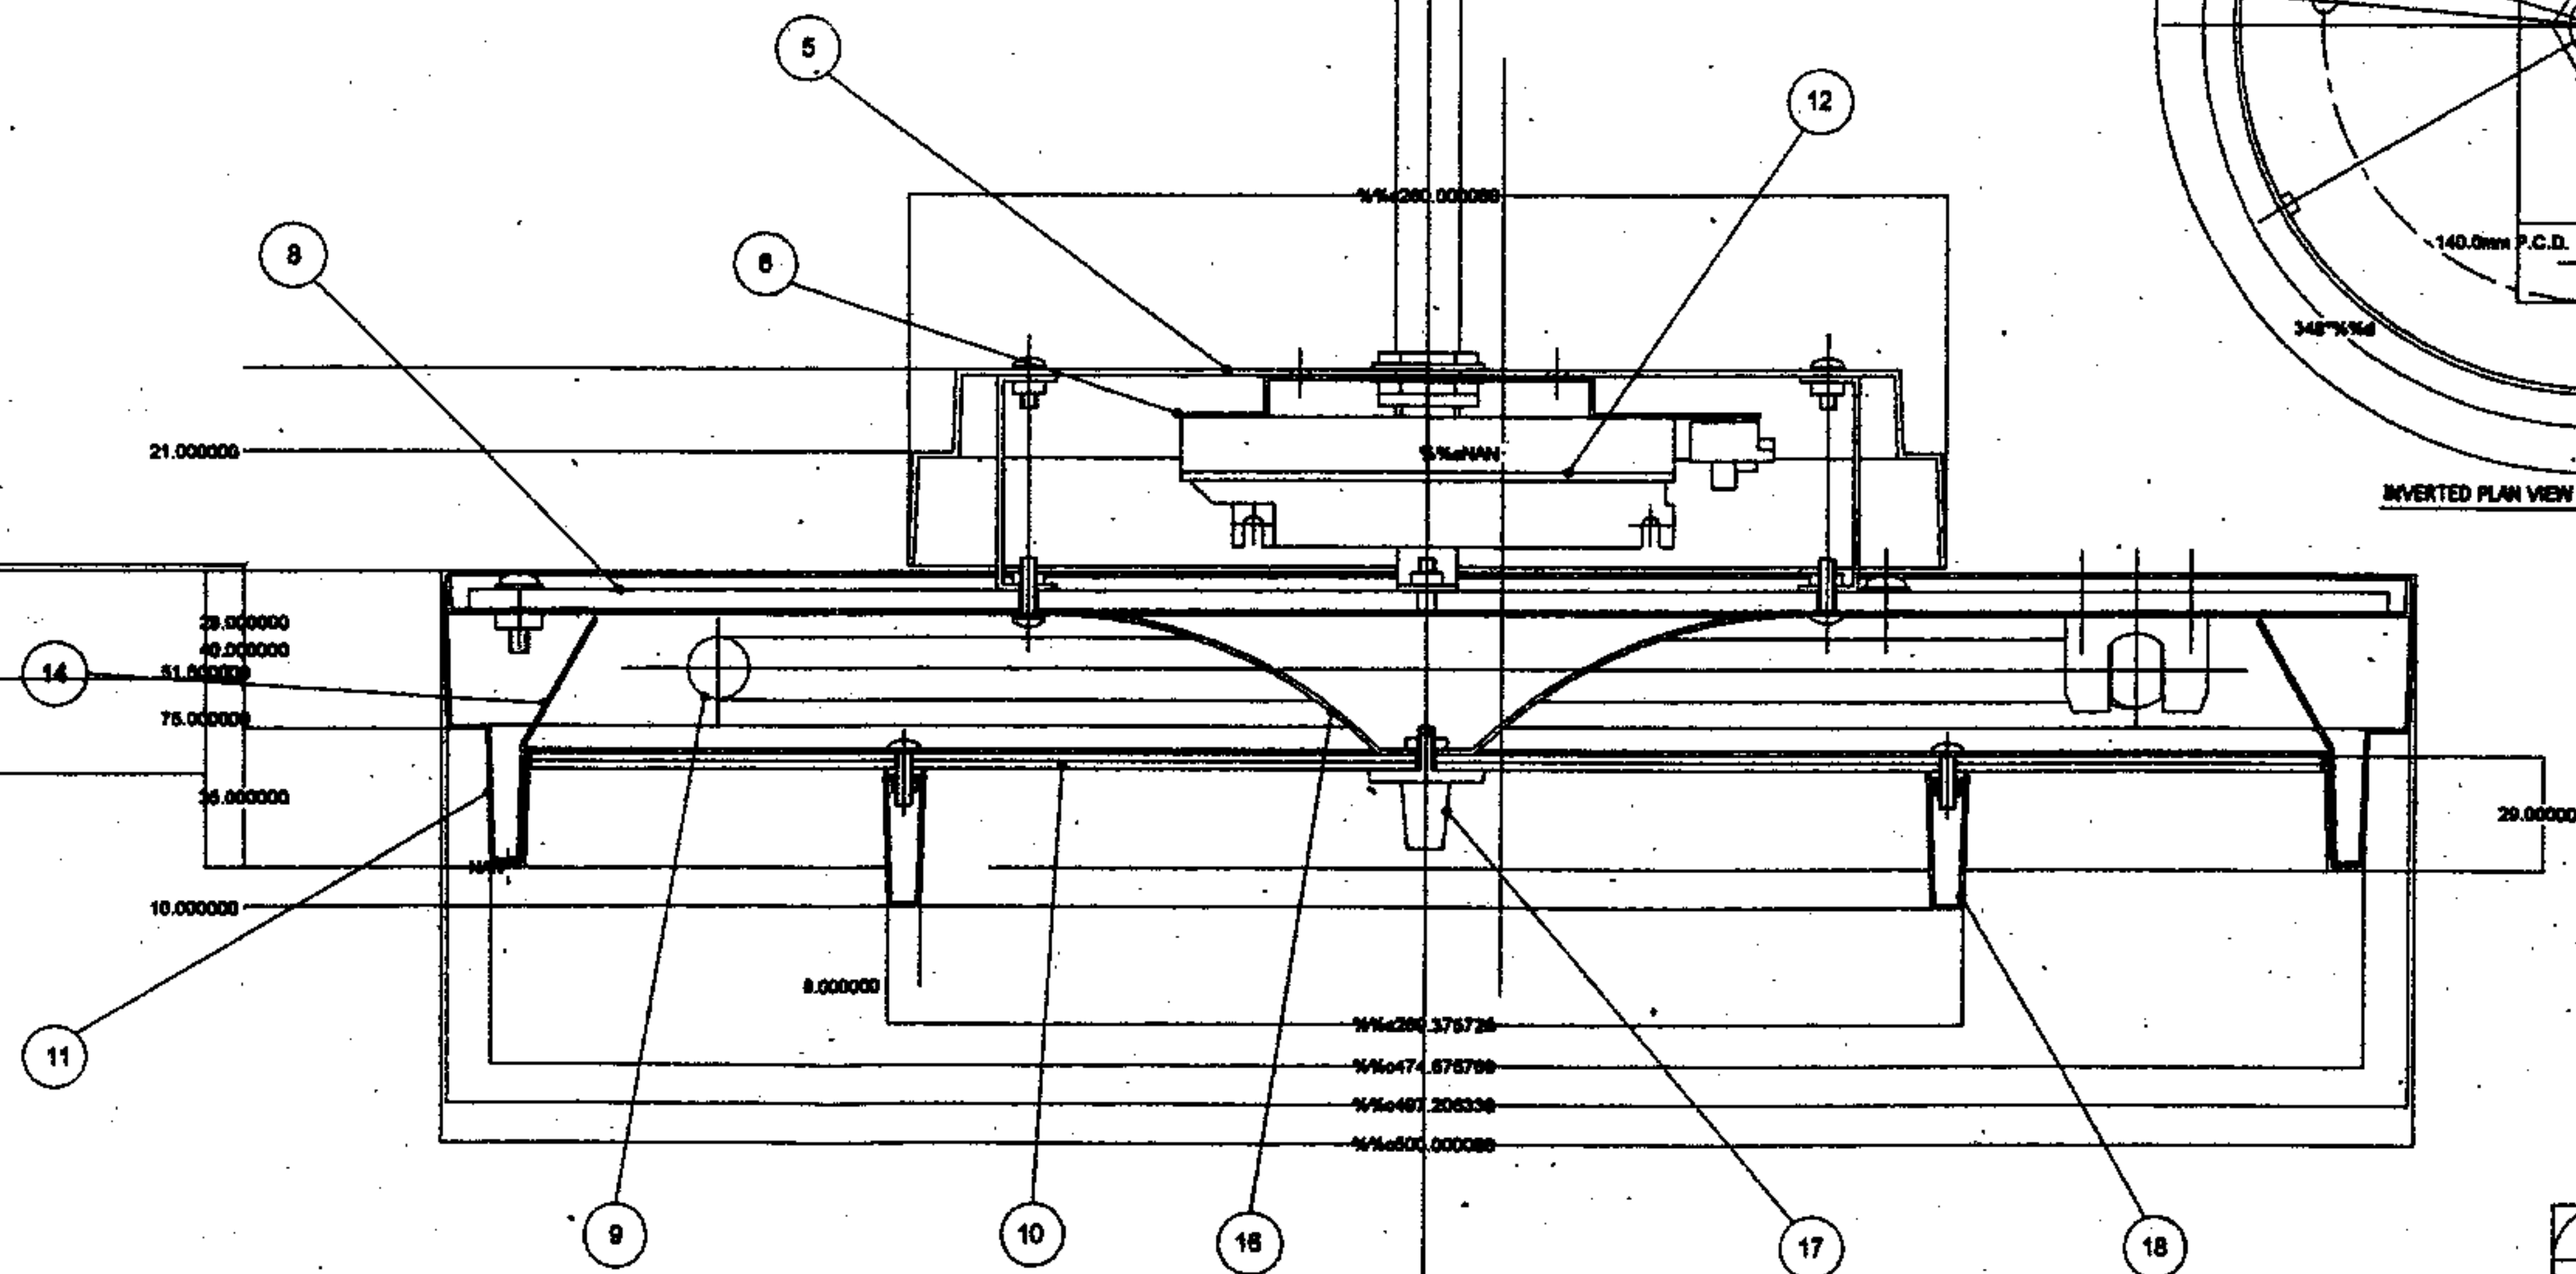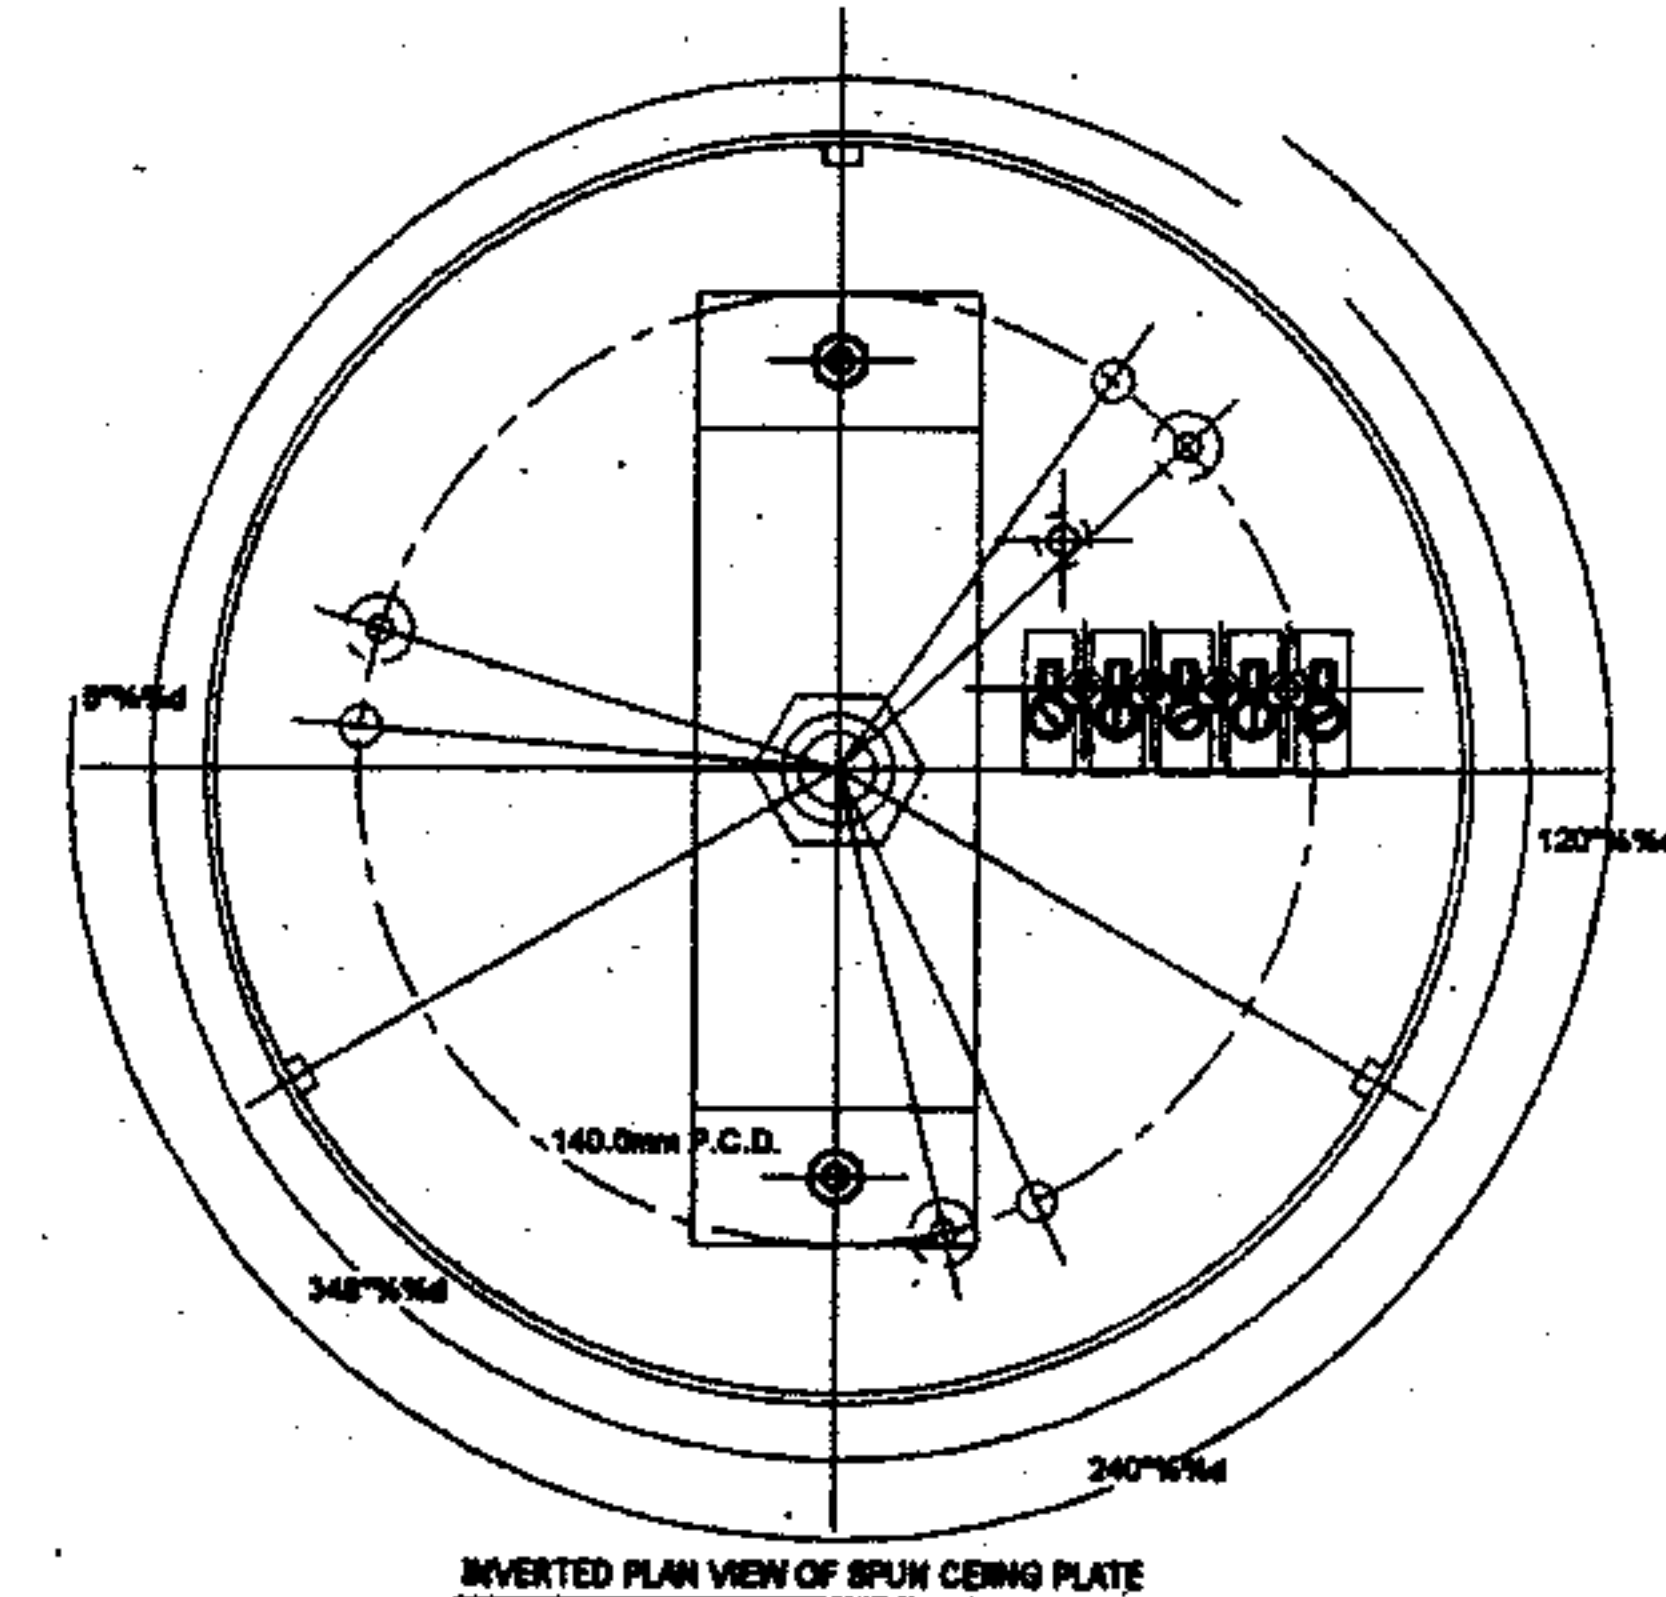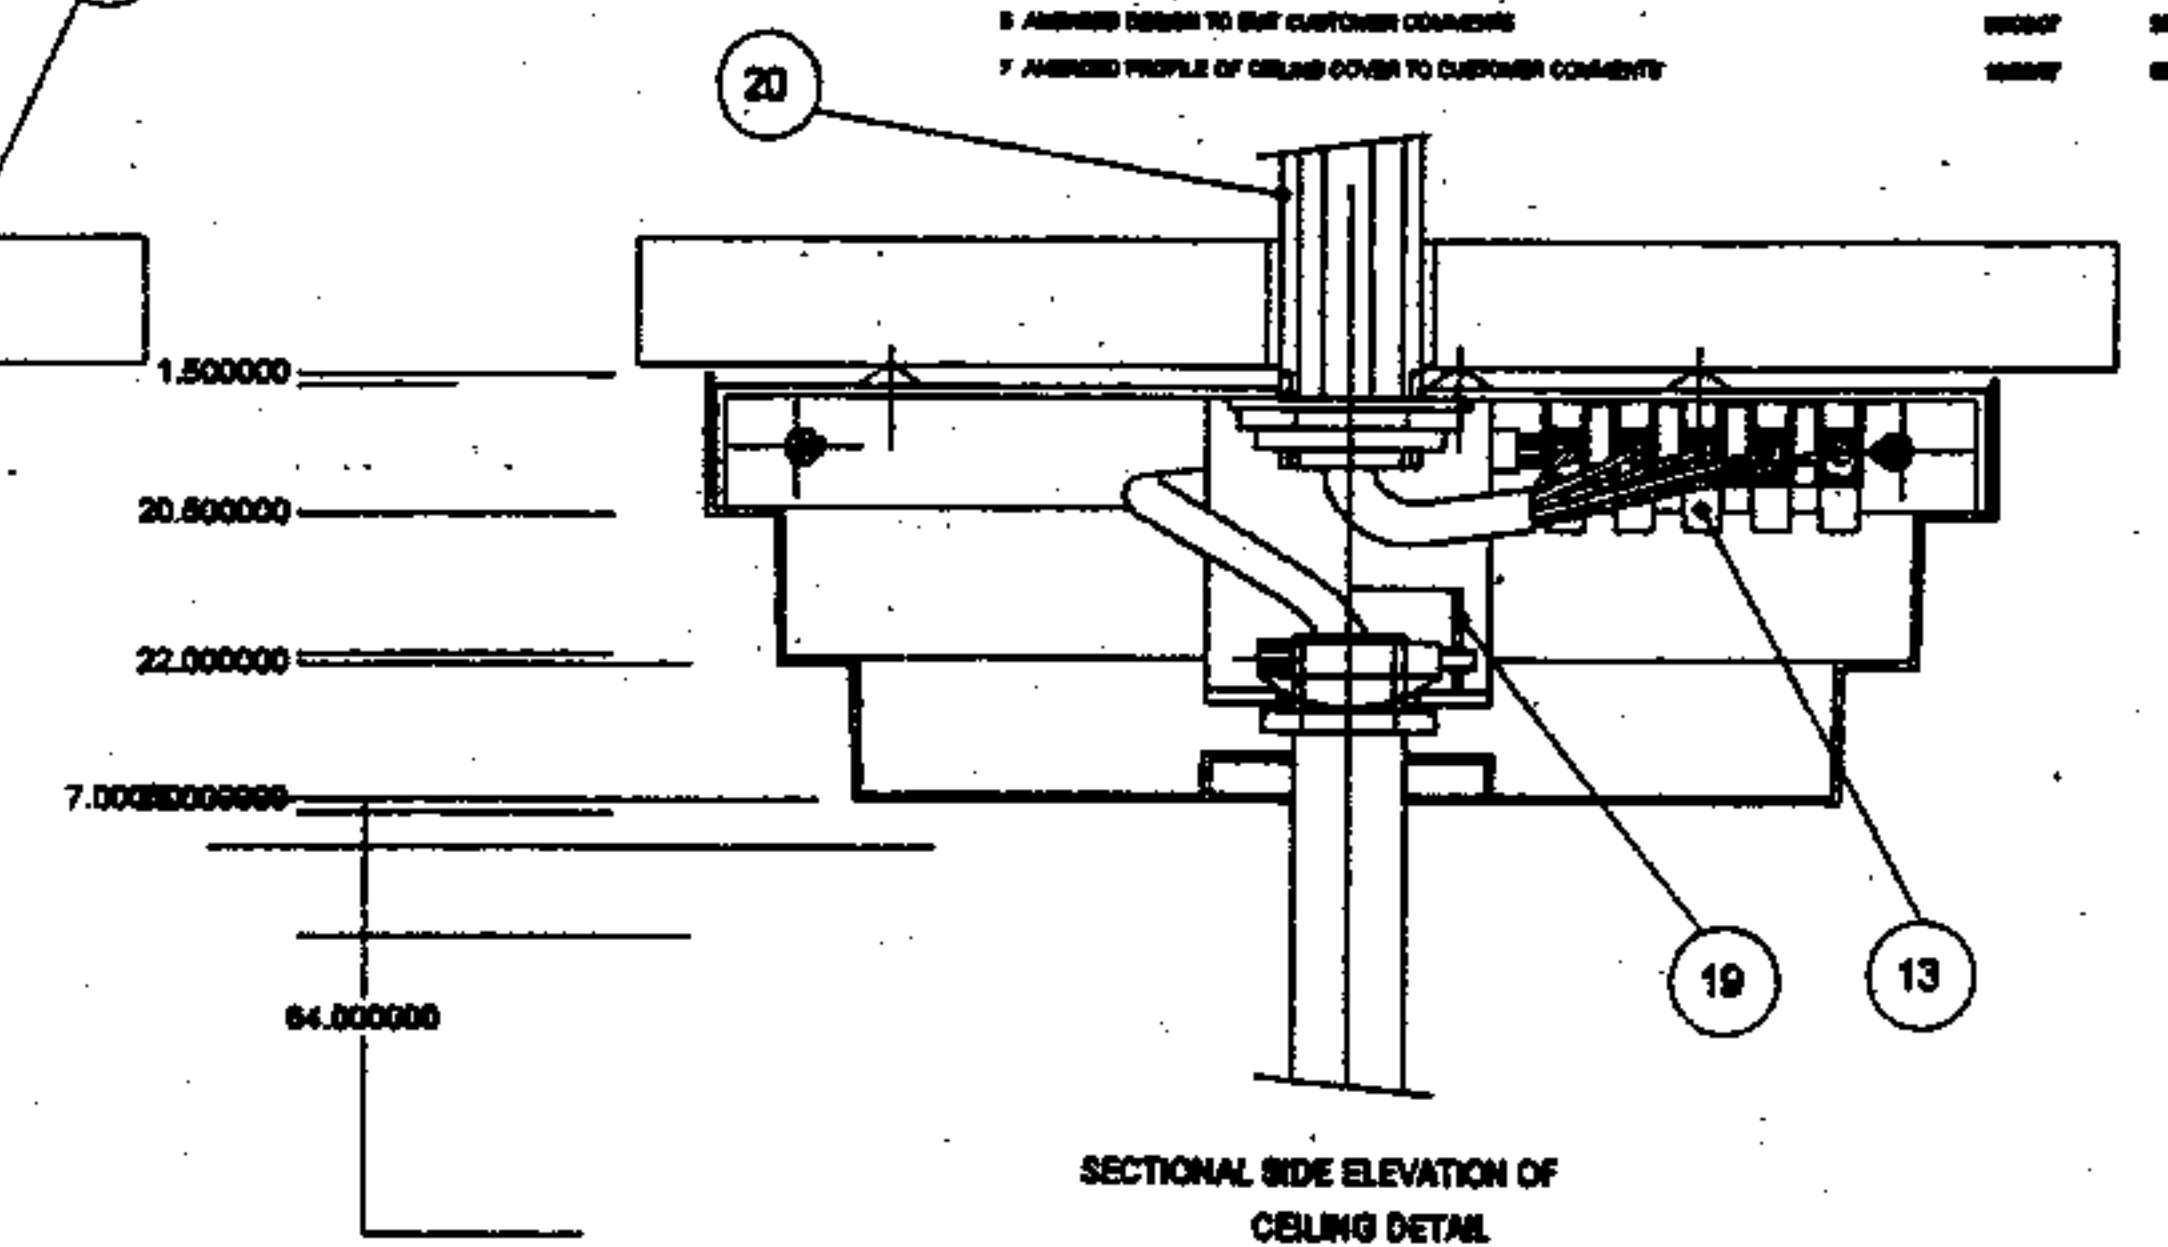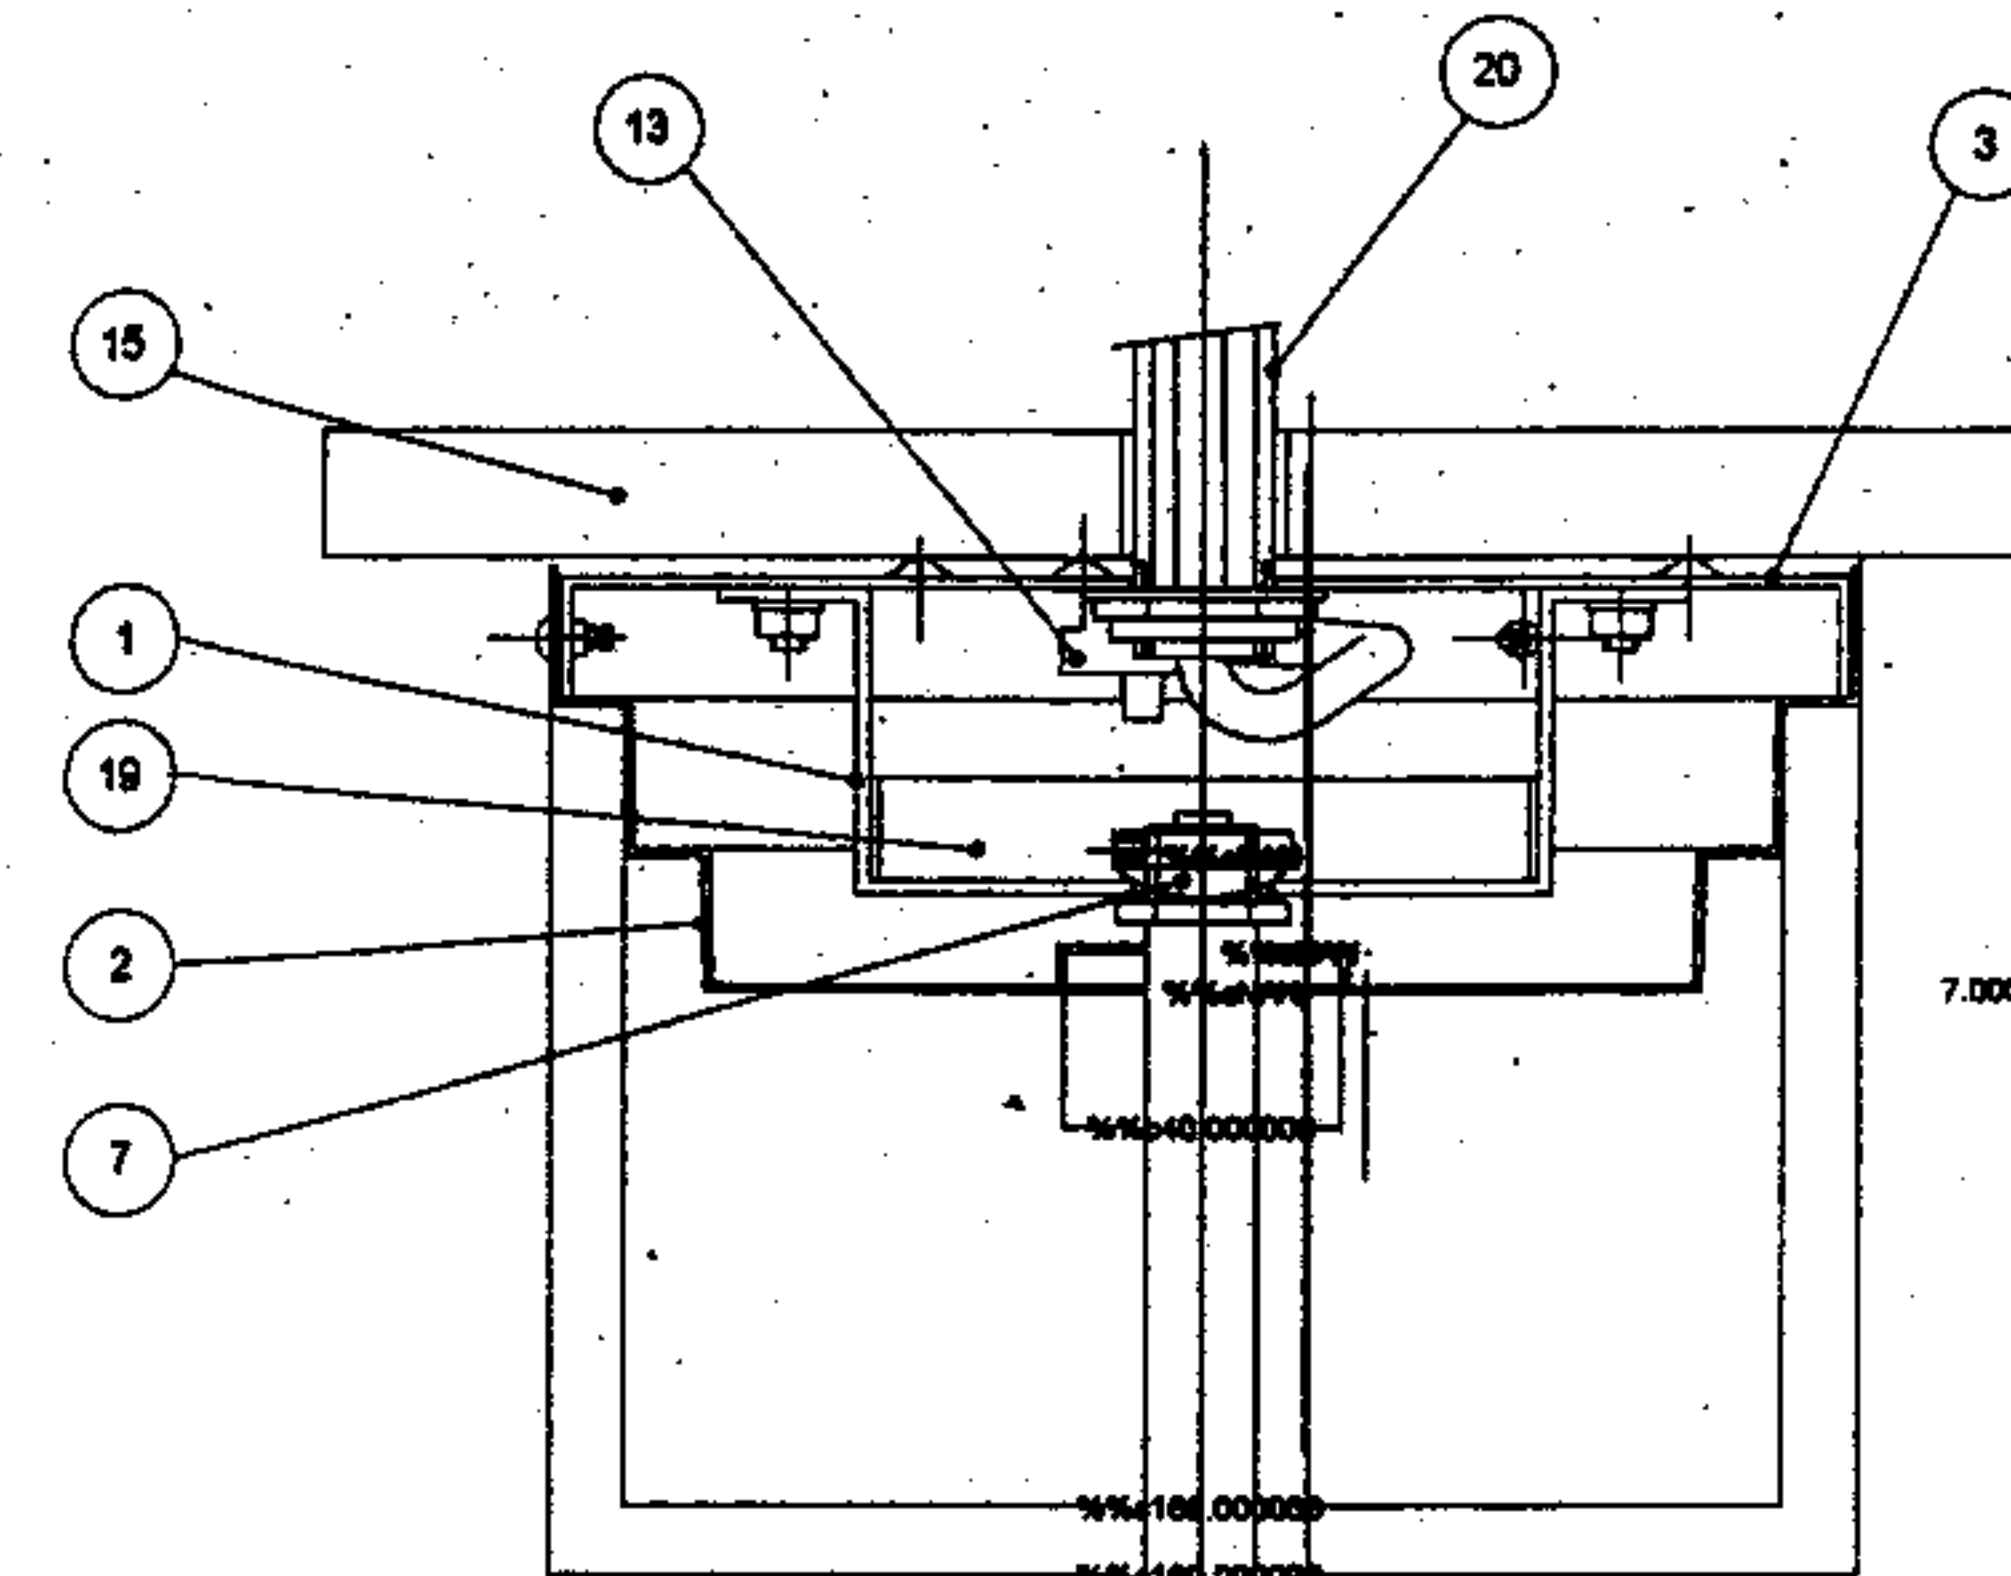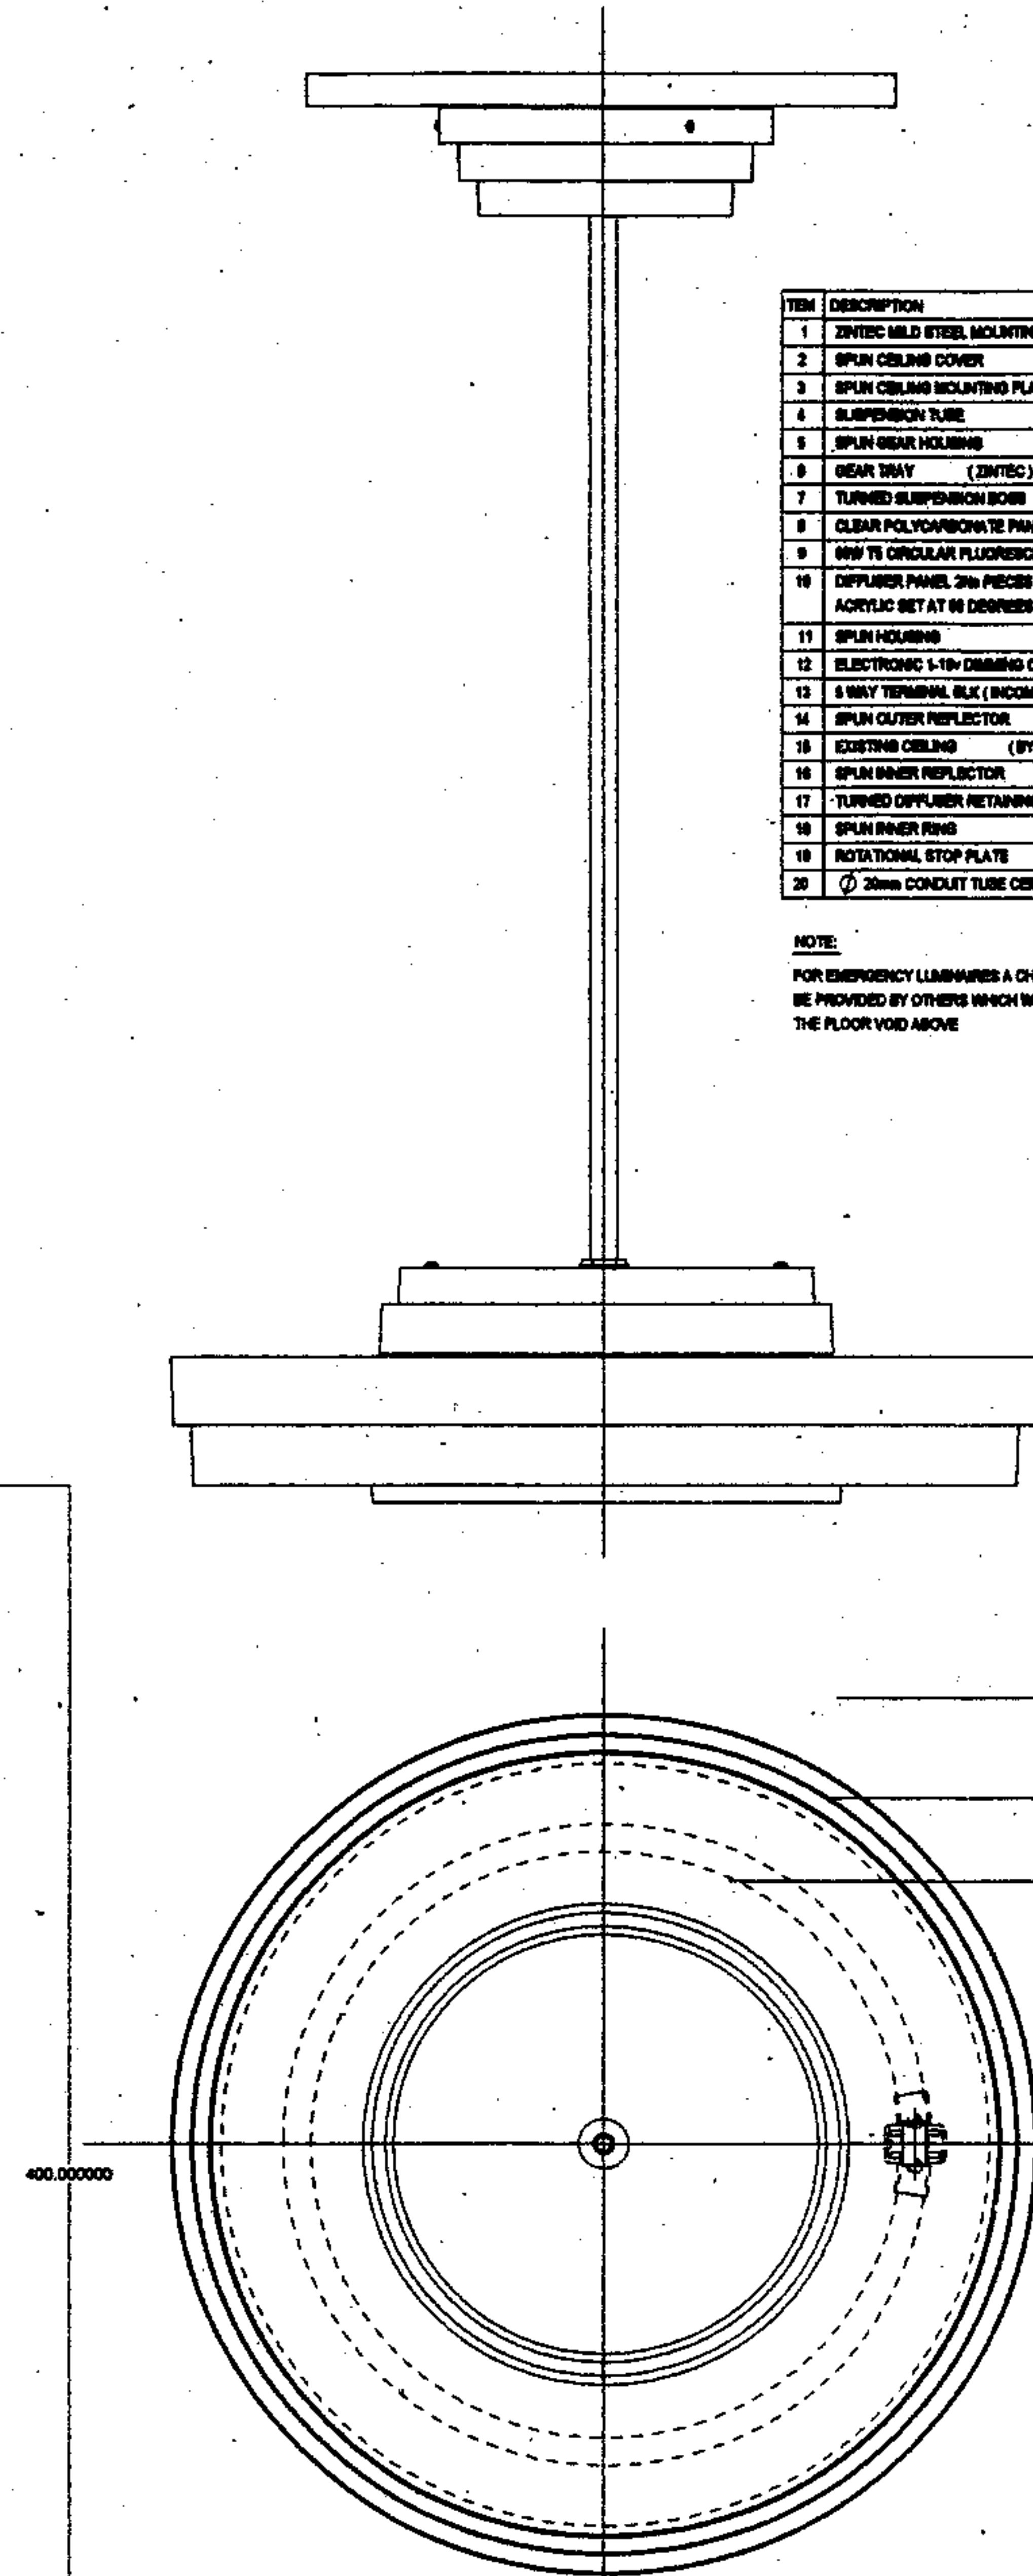


SECTIONAL SIDE ELEVATION



PROJECT	24042007
DESIGNED BY	JB
SCALE	1:1 & 1:2
DATE	05/01/07
BY	JB

PROPOSAL FOR 8W T5 CIRCULAR
DIRECT/INDIRECT PENDANT LUMINAIRE

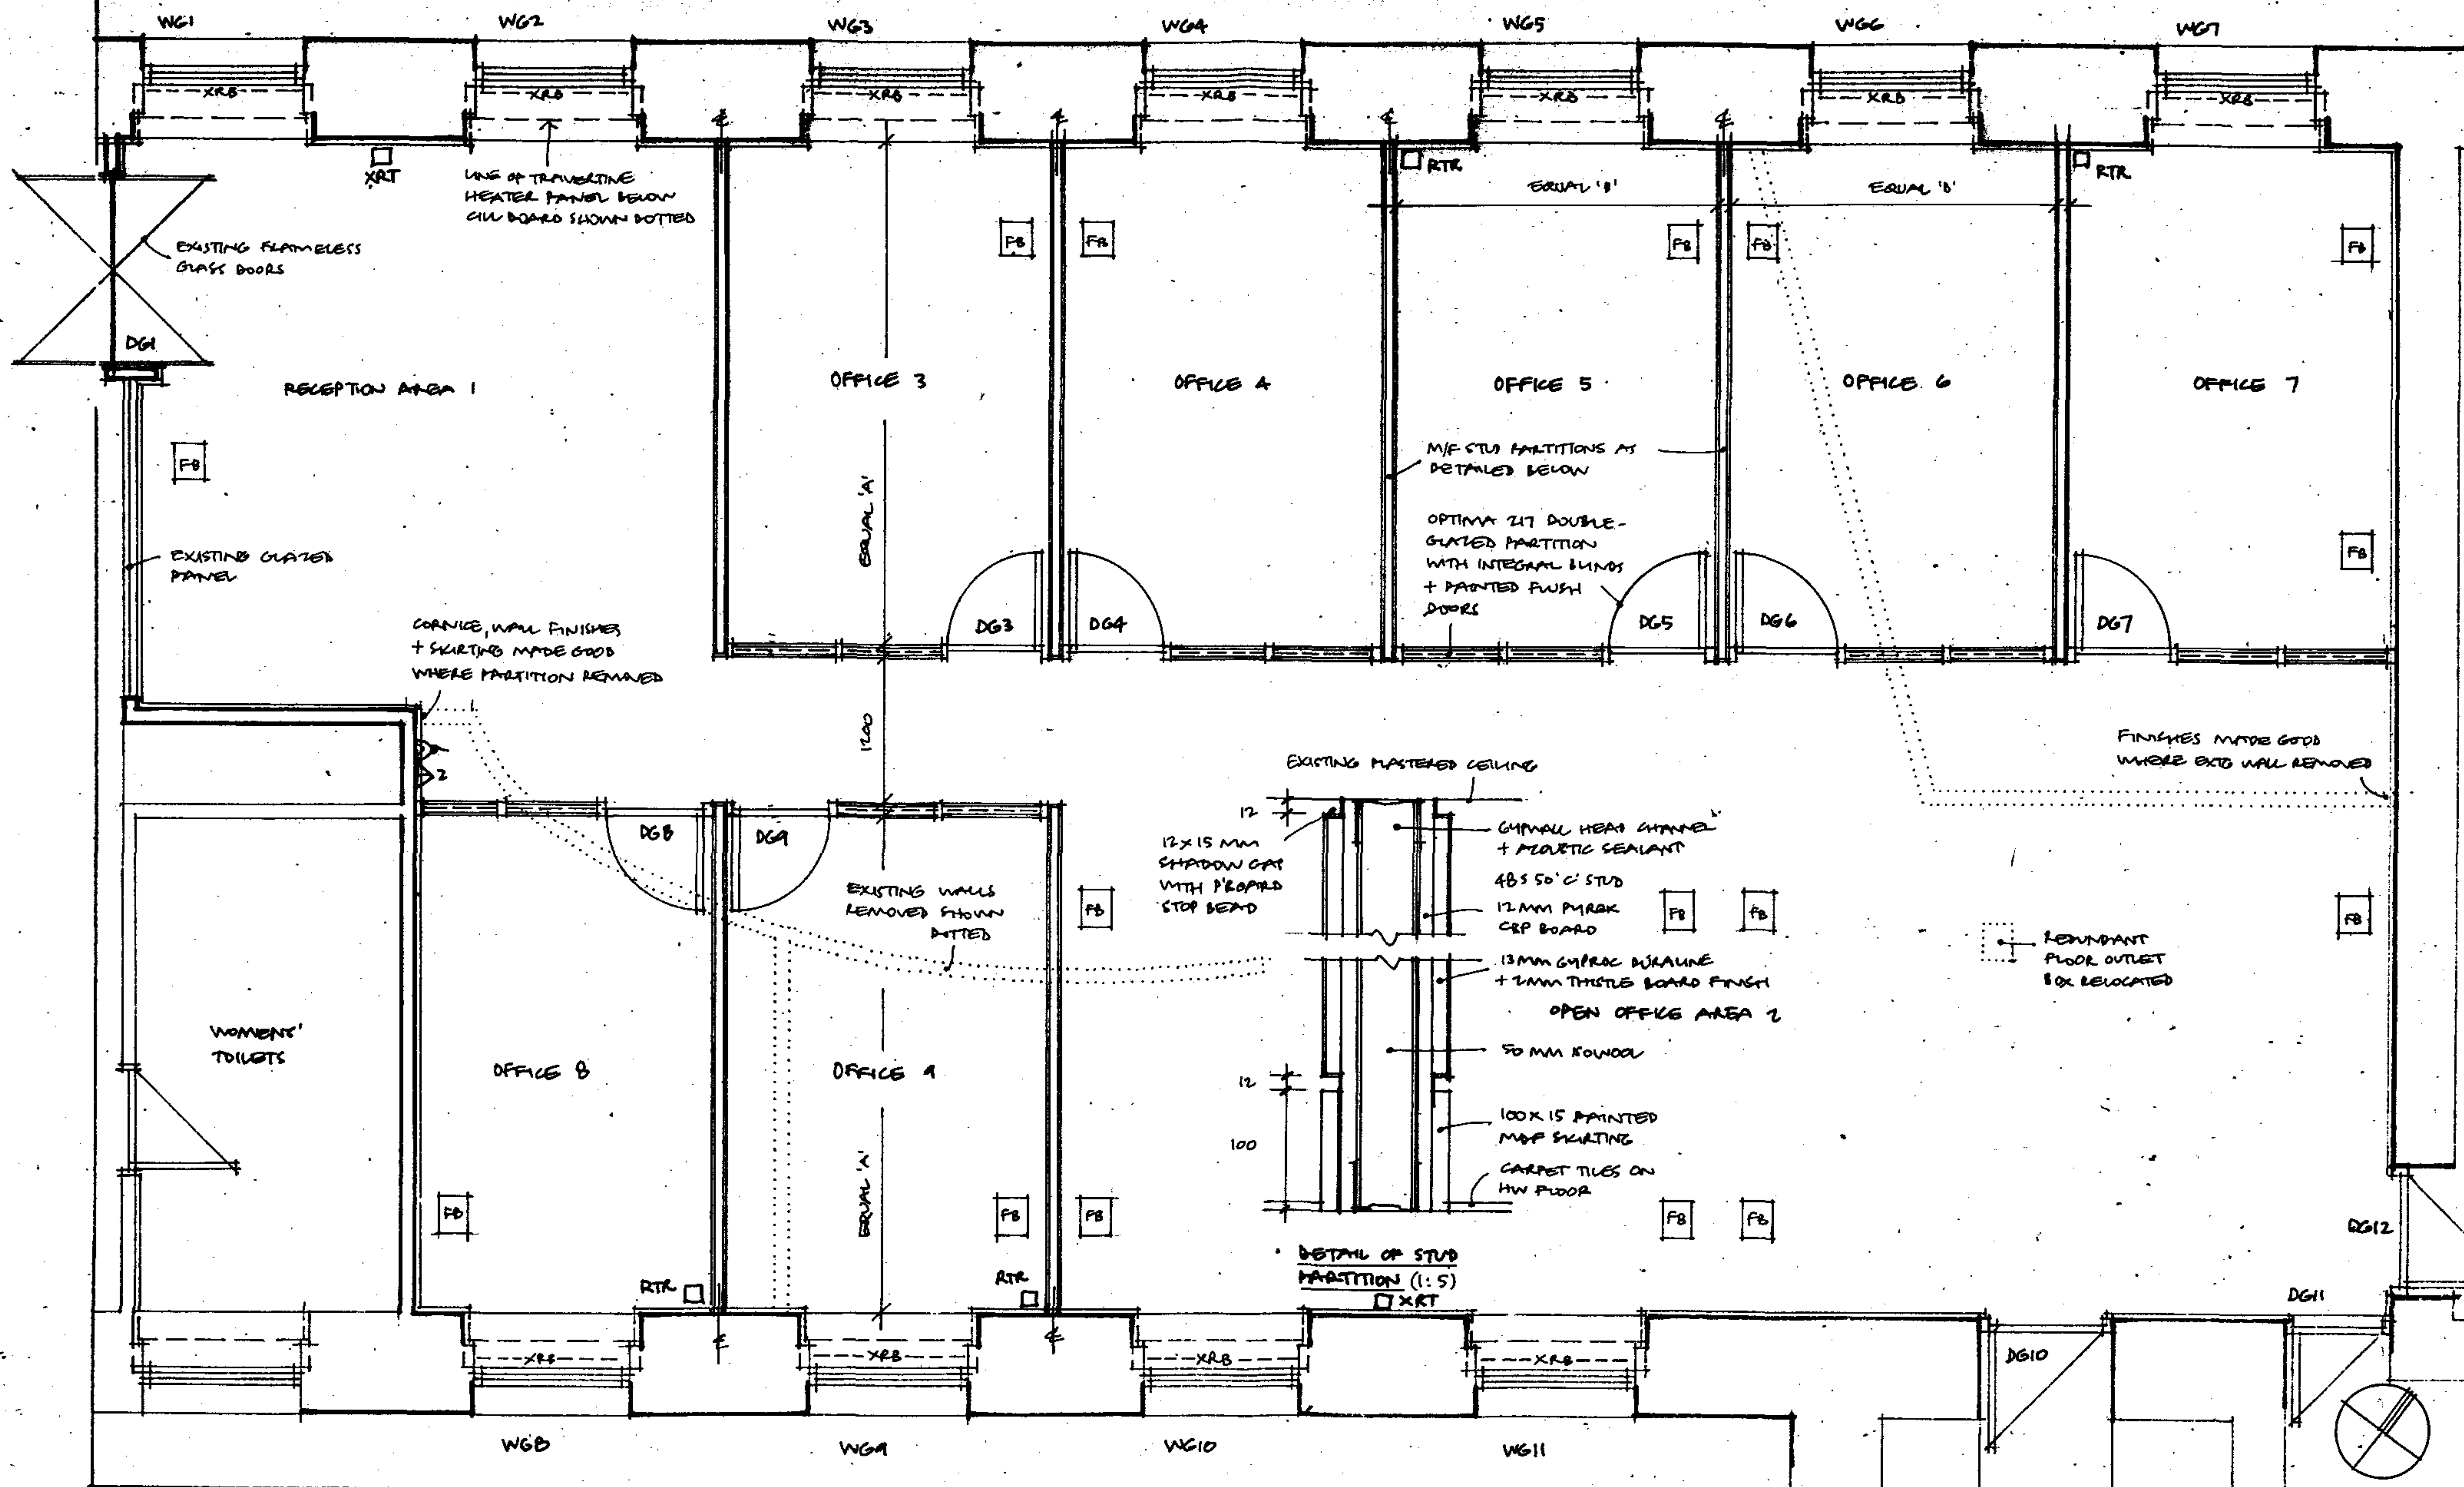

DESCRIPTION OF NEW FINISHES:

CEILING: NO DISTURBED AREAS, REINSTATE CORNICE TO PERIMETER WALLS ONLY + LEVEL WITH VINYL MATT EMULSION
WALLS: NO DISTURBED AREAS + PAINT NEW + EXIST WALLS WITH WATER BASED ECOSHELL
DOORS: PAINT NEW DOORS WITH VIBE
FLOOR: CARPET TILES ON EXIST HW STRIP

KEY TO NEW FITTINGS:

- ☐ XRT EXTG ROOM T'STAT RETAINED INSITU
- ☐ RTR ROOM THERMOSTAT RELOCATED
- ☐ FB RECESSED FLOOR OUTLET BOX WITH 2 TWIN POWER + 4 DATA/VOICE OUTLETS

GENERAL NOTES:

1. REFER DRG 223/01 FOR EXISTING LAYOUT
2. REFER 223/01 FOR PROPOSED FURNITURE
3. REFER TO SCHEDULE FOR DETAILED DESCRIPTION OF WORK


revision
 A/101008: NOTES + DETAIL
 ADDED

job title
 UNIVERSITY OF LONDON: SENATE
 HOUSE SOUTH BLOCK: MALET ST WC1
 PROPOSED ALTERATIONS




drawing title
 PART GROUND FLOOR PLAN
 AS PROPOSED

AHP architects
 52 LARGHAM ROAD, TEDDINGTON, MIDDLESEX, TW11 9HQ (020-8943 3443)


scale	1:50 (A3)	date	0108	drawn	AM
job	223	CI/STB	number	P3	revision
					A

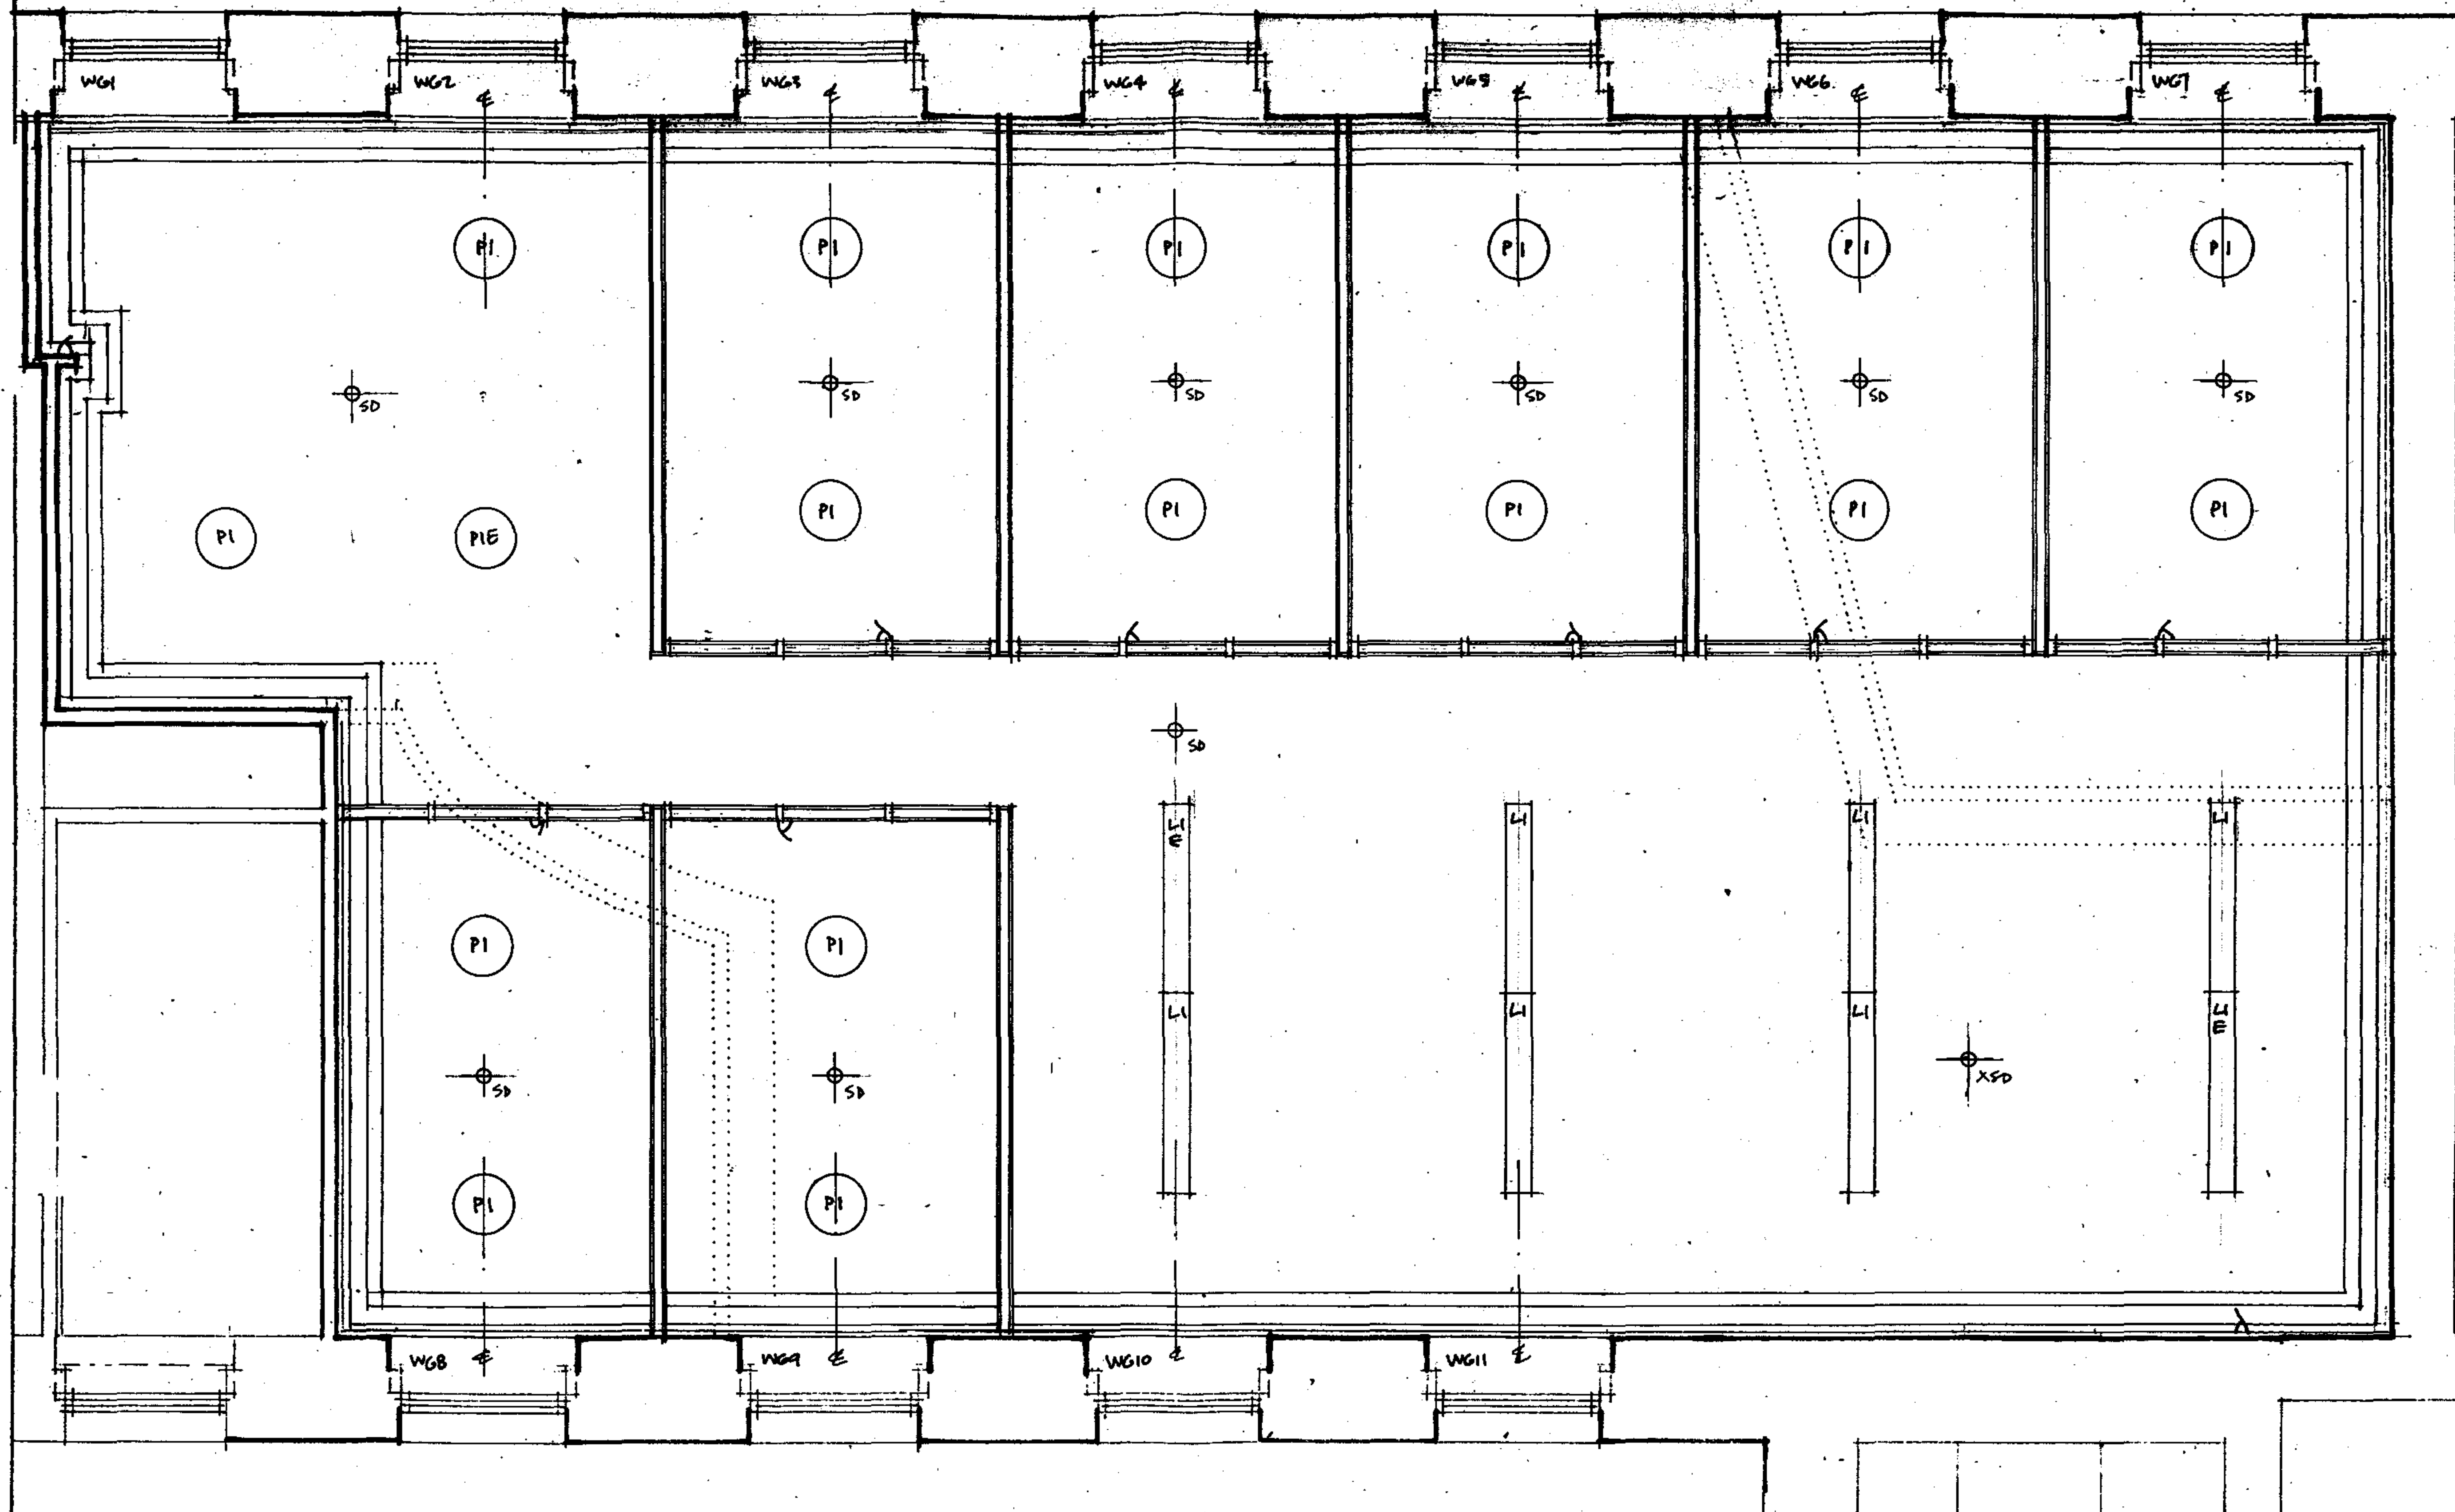

KEY TO ELECTRICAL FITTINGS: PI 60W TS CIRCULAR DIRECT/INDIRECT PENDANT LUMINAIRE PI DAL LI 1x T16 SAW LINEAR FLUORESCENT DIRECT/INDIRECT LUMINAIRE AT R101 F-LINE SUFFIX 'E' = 3HR MAINTAINED EMERGENCY  SMOKE DETECTOR			revision A/180108: NOTES ADDED	job title UNIVERSITY OF LONDON. SENATE HOUSE SOUTH BLOCK. MALET ST WC1 PROPOSED ALTERATIONS drawing title PART GROUND FLOOR. CEILING PLAN AS PROPOSED	<table><tr><td colspan="2">AHP architects 52 LANGHAM ROAD, TEDDINGTON, MIDDLESEX, TW11 9HQ (020-8943 3143)</td></tr><tr><td>scales 1: 50 (A3)</td><td>date 0108</td><td>drawn AW</td></tr><tr><td>job 223</td><td>CI/Sib</td><td>number P4</td><td>revision A</td></tr></table>	AHP architects 52 LANGHAM ROAD, TEDDINGTON, MIDDLESEX, TW11 9HQ (020-8943 3143)		scales 1: 50 (A3)	date 0108	drawn AW	job 223	CI/Sib	number P4	revision A
AHP architects 52 LANGHAM ROAD, TEDDINGTON, MIDDLESEX, TW11 9HQ (020-8943 3143)														
scales 1: 50 (A3)	date 0108	drawn AW												
job 223	CI/Sib	number P4	revision A											

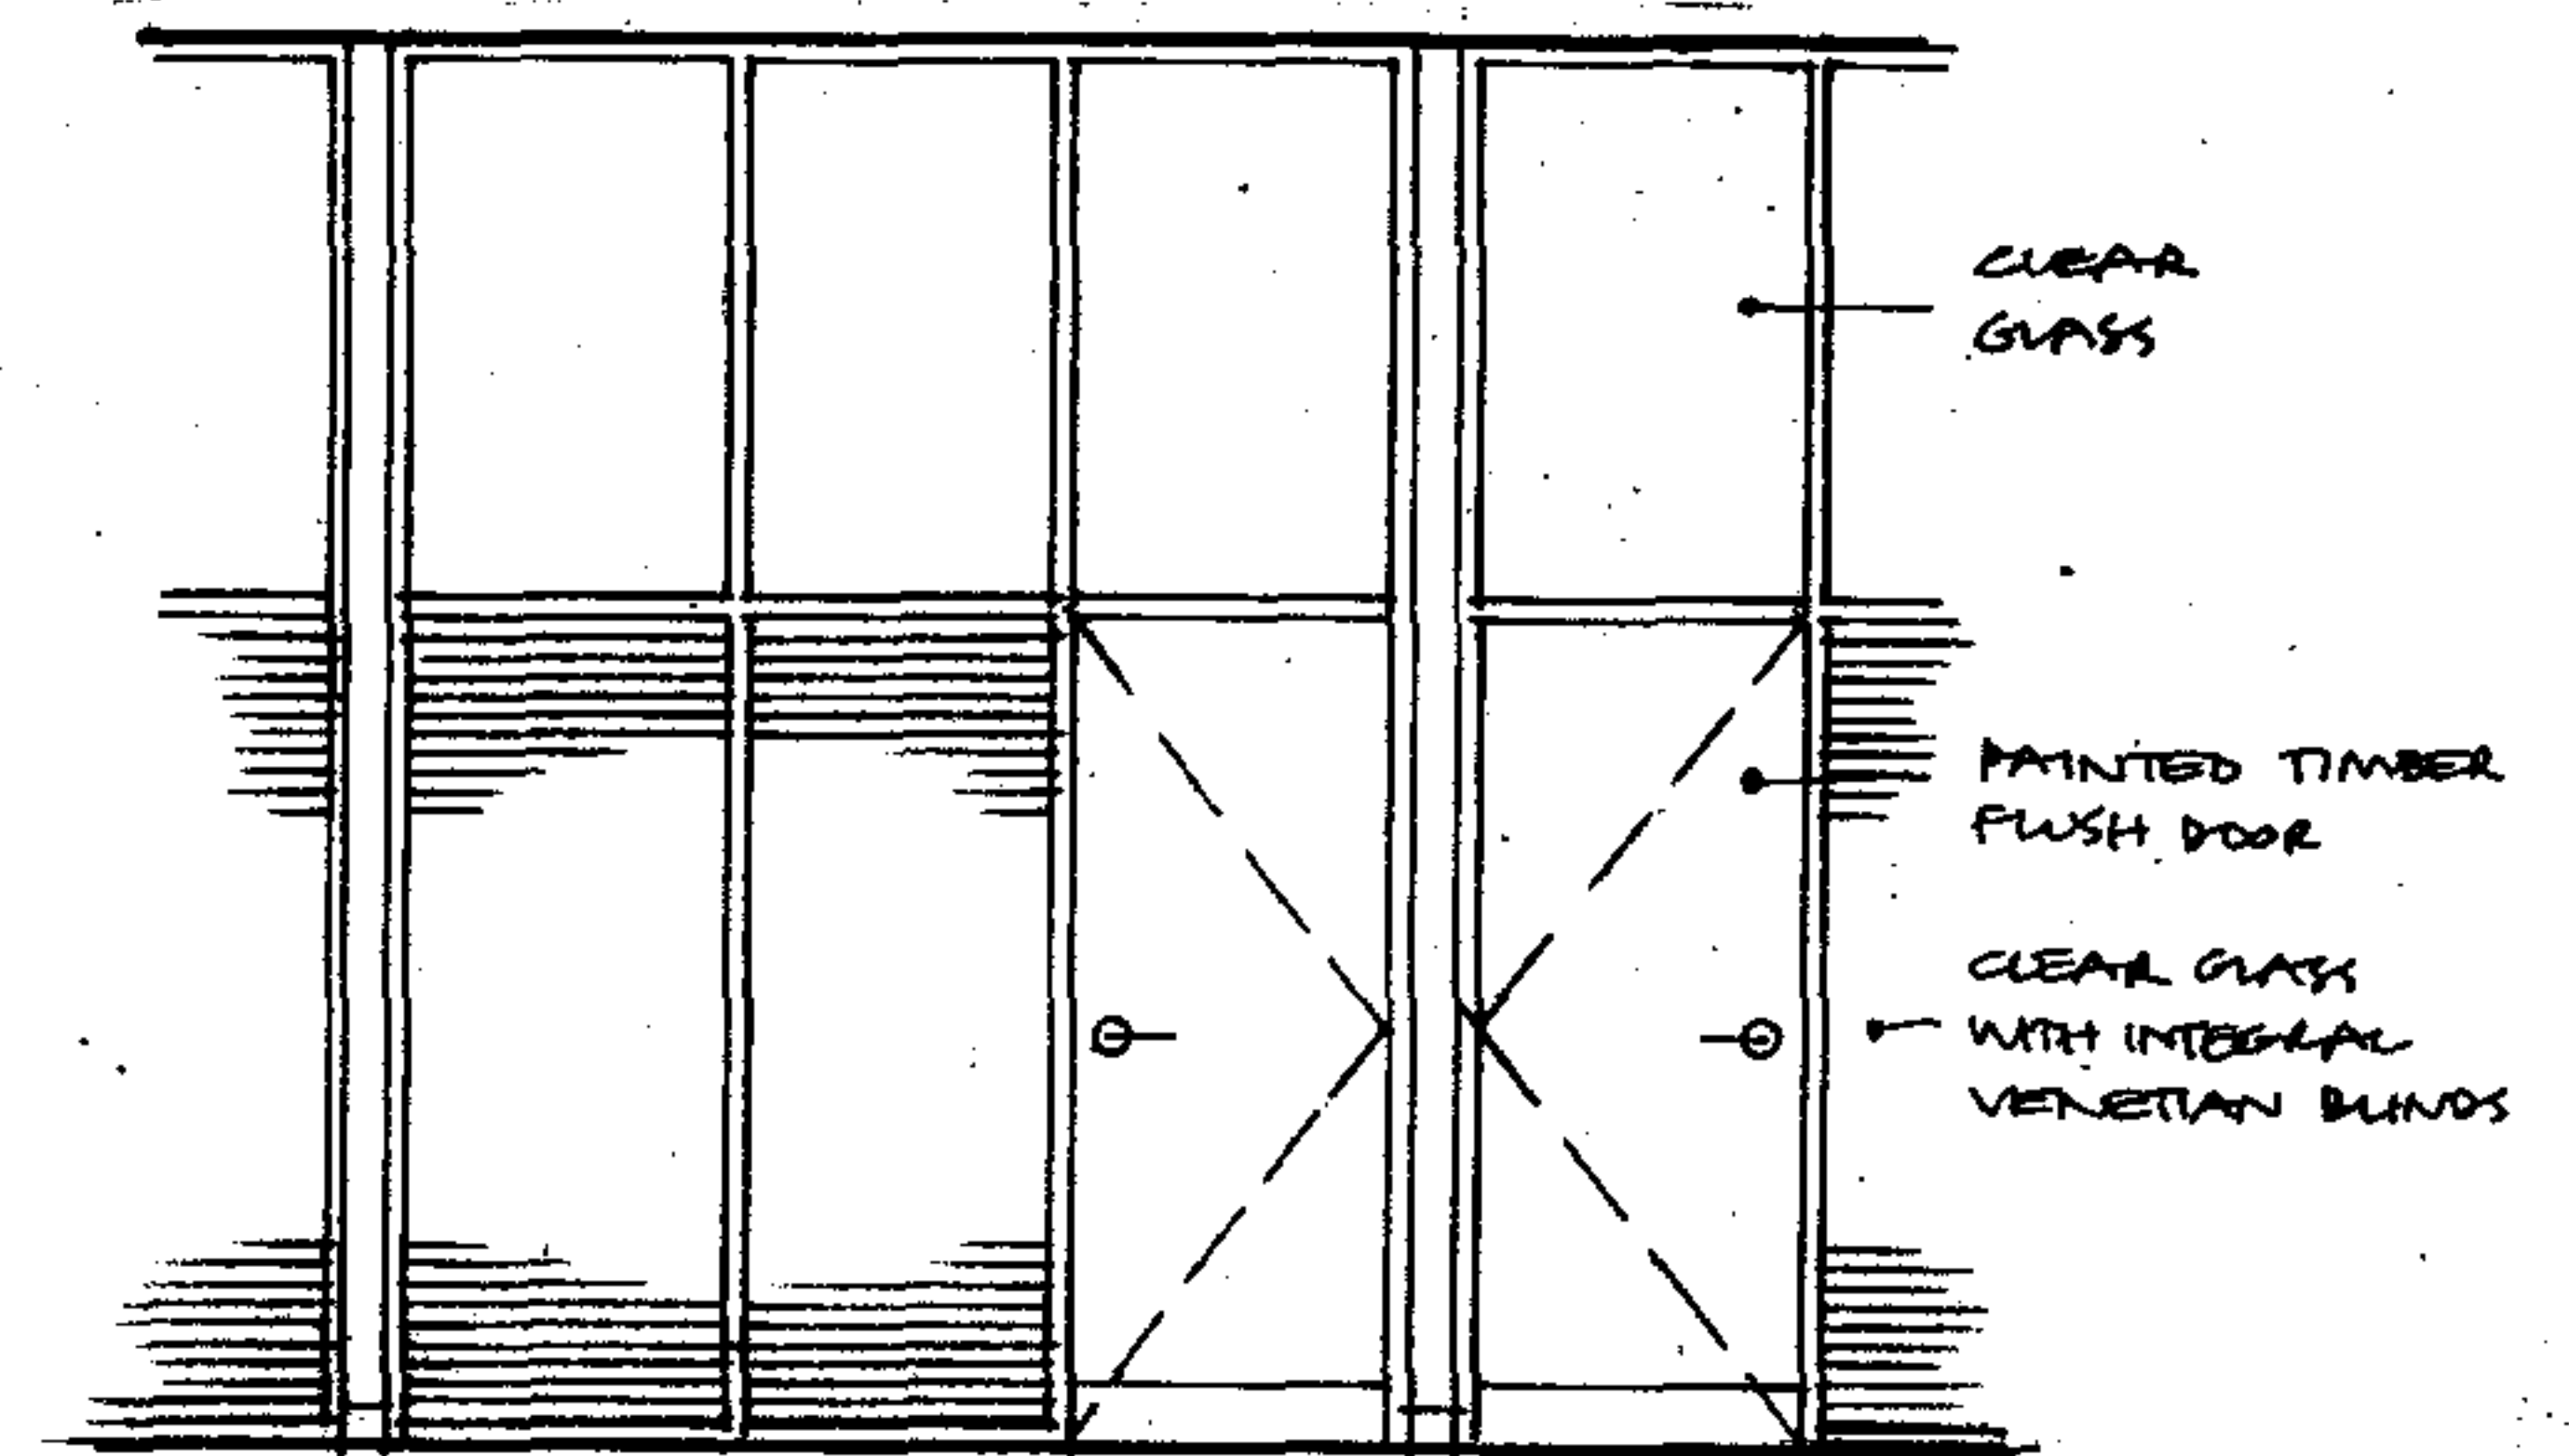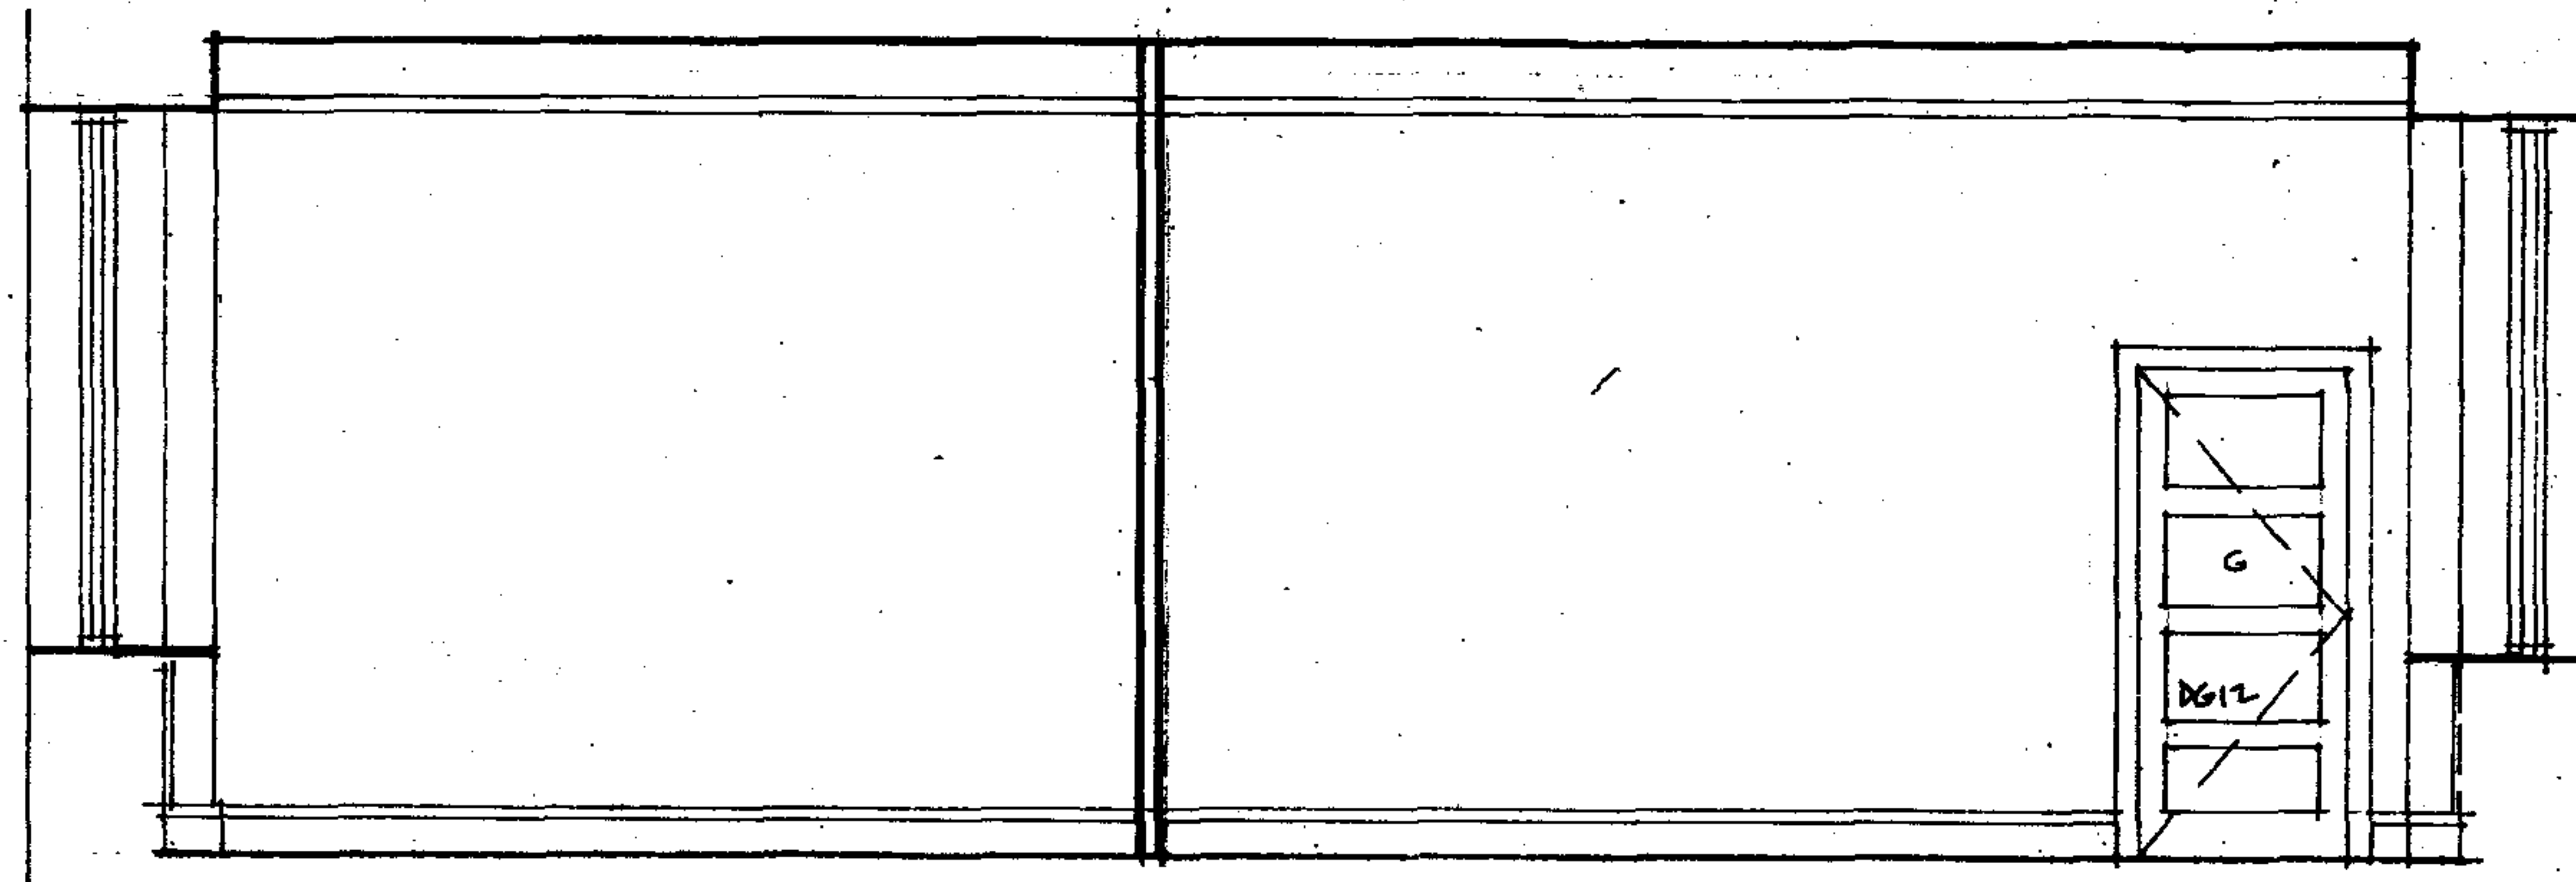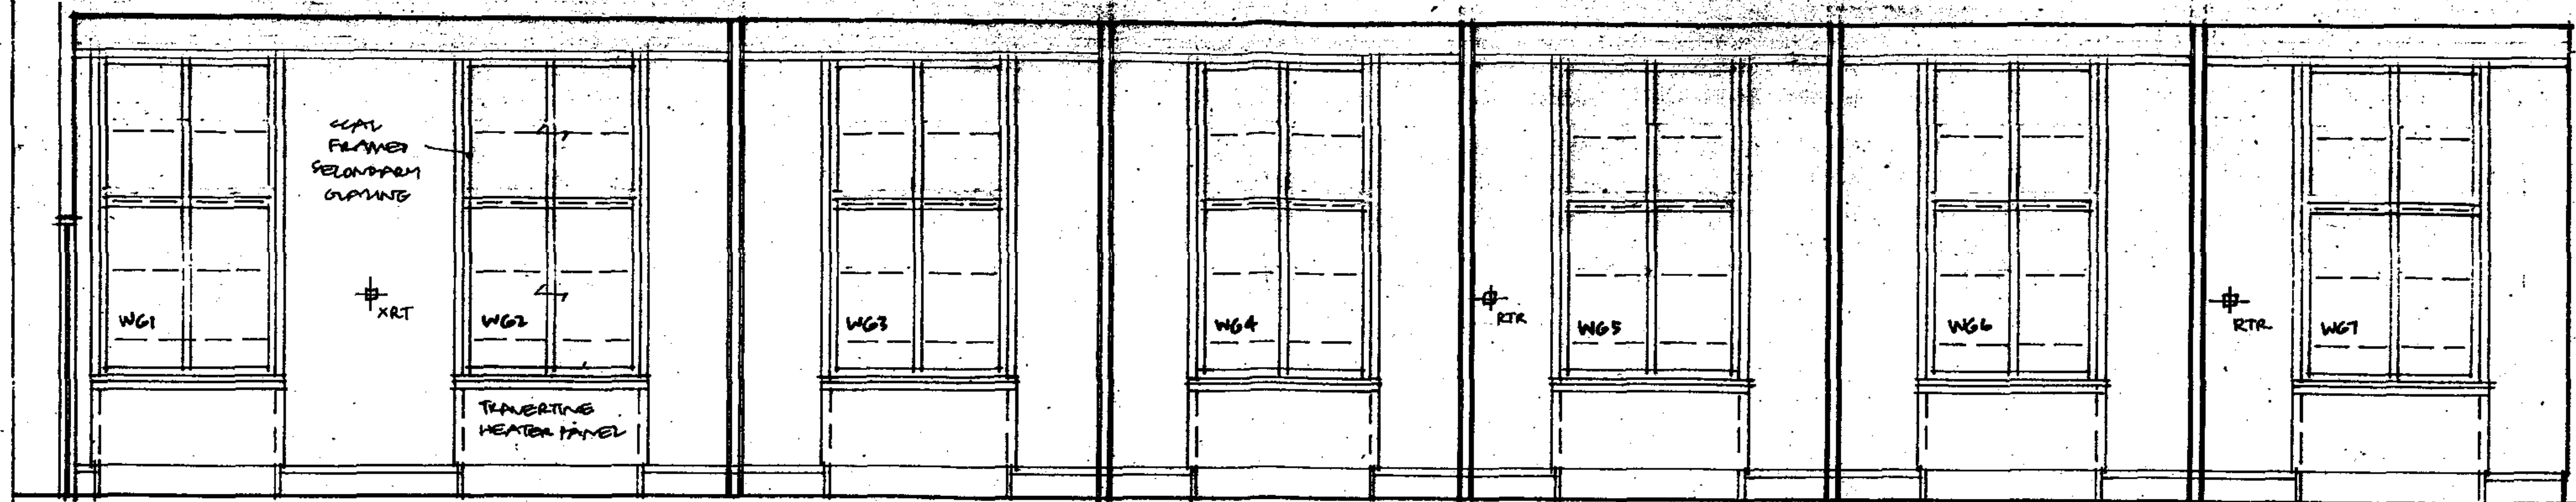

TYPICAL OFFICE FRONT WALL

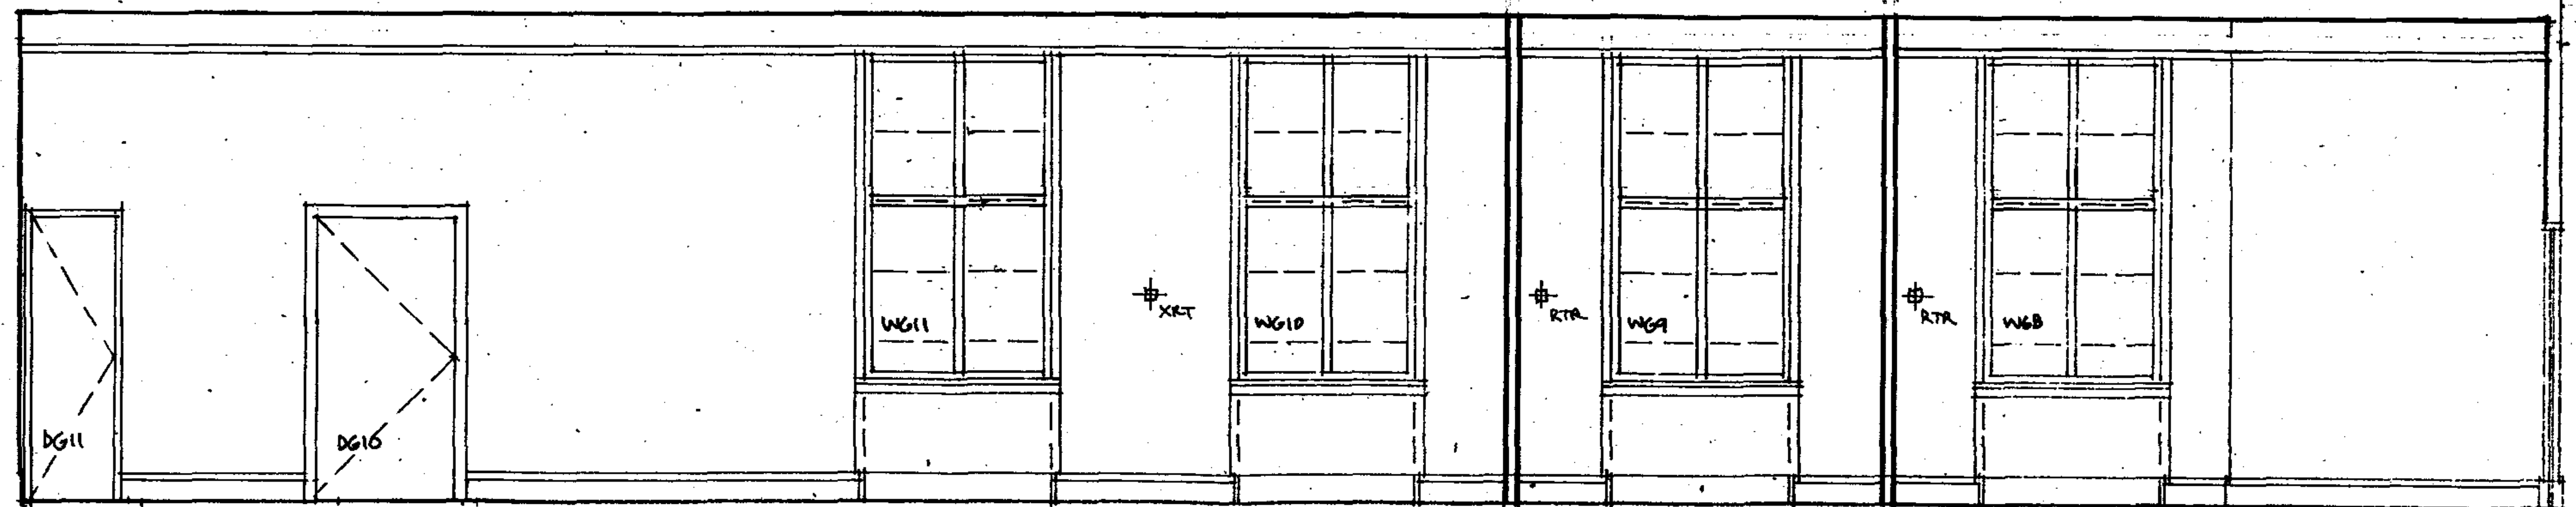

revision
A/180108: NOTES ADDED

job title
UNIVERSITY OF LONDON. SENATE
HOUSE SOUTH BLOCK. MALET ST. WEL
PROPOSED ALTERATIONS

drawing title
SECTIONS + INTERNAL ELEVATIONS
OF PART OF GROUND FLOOR
AS PROPOSED

AHP architects
52 LANGHAM ROAD, TEDDINGTON, MIDDLESEX, TW11 9HQ. 020-8943 3442

scale 1:50 (A3)	date DEC	drawn AM
job 223	CI/Stb	number P5
		revision A