


Notes

The Contractor must report any dimensional or other discrepancy to the Architect and await advice.

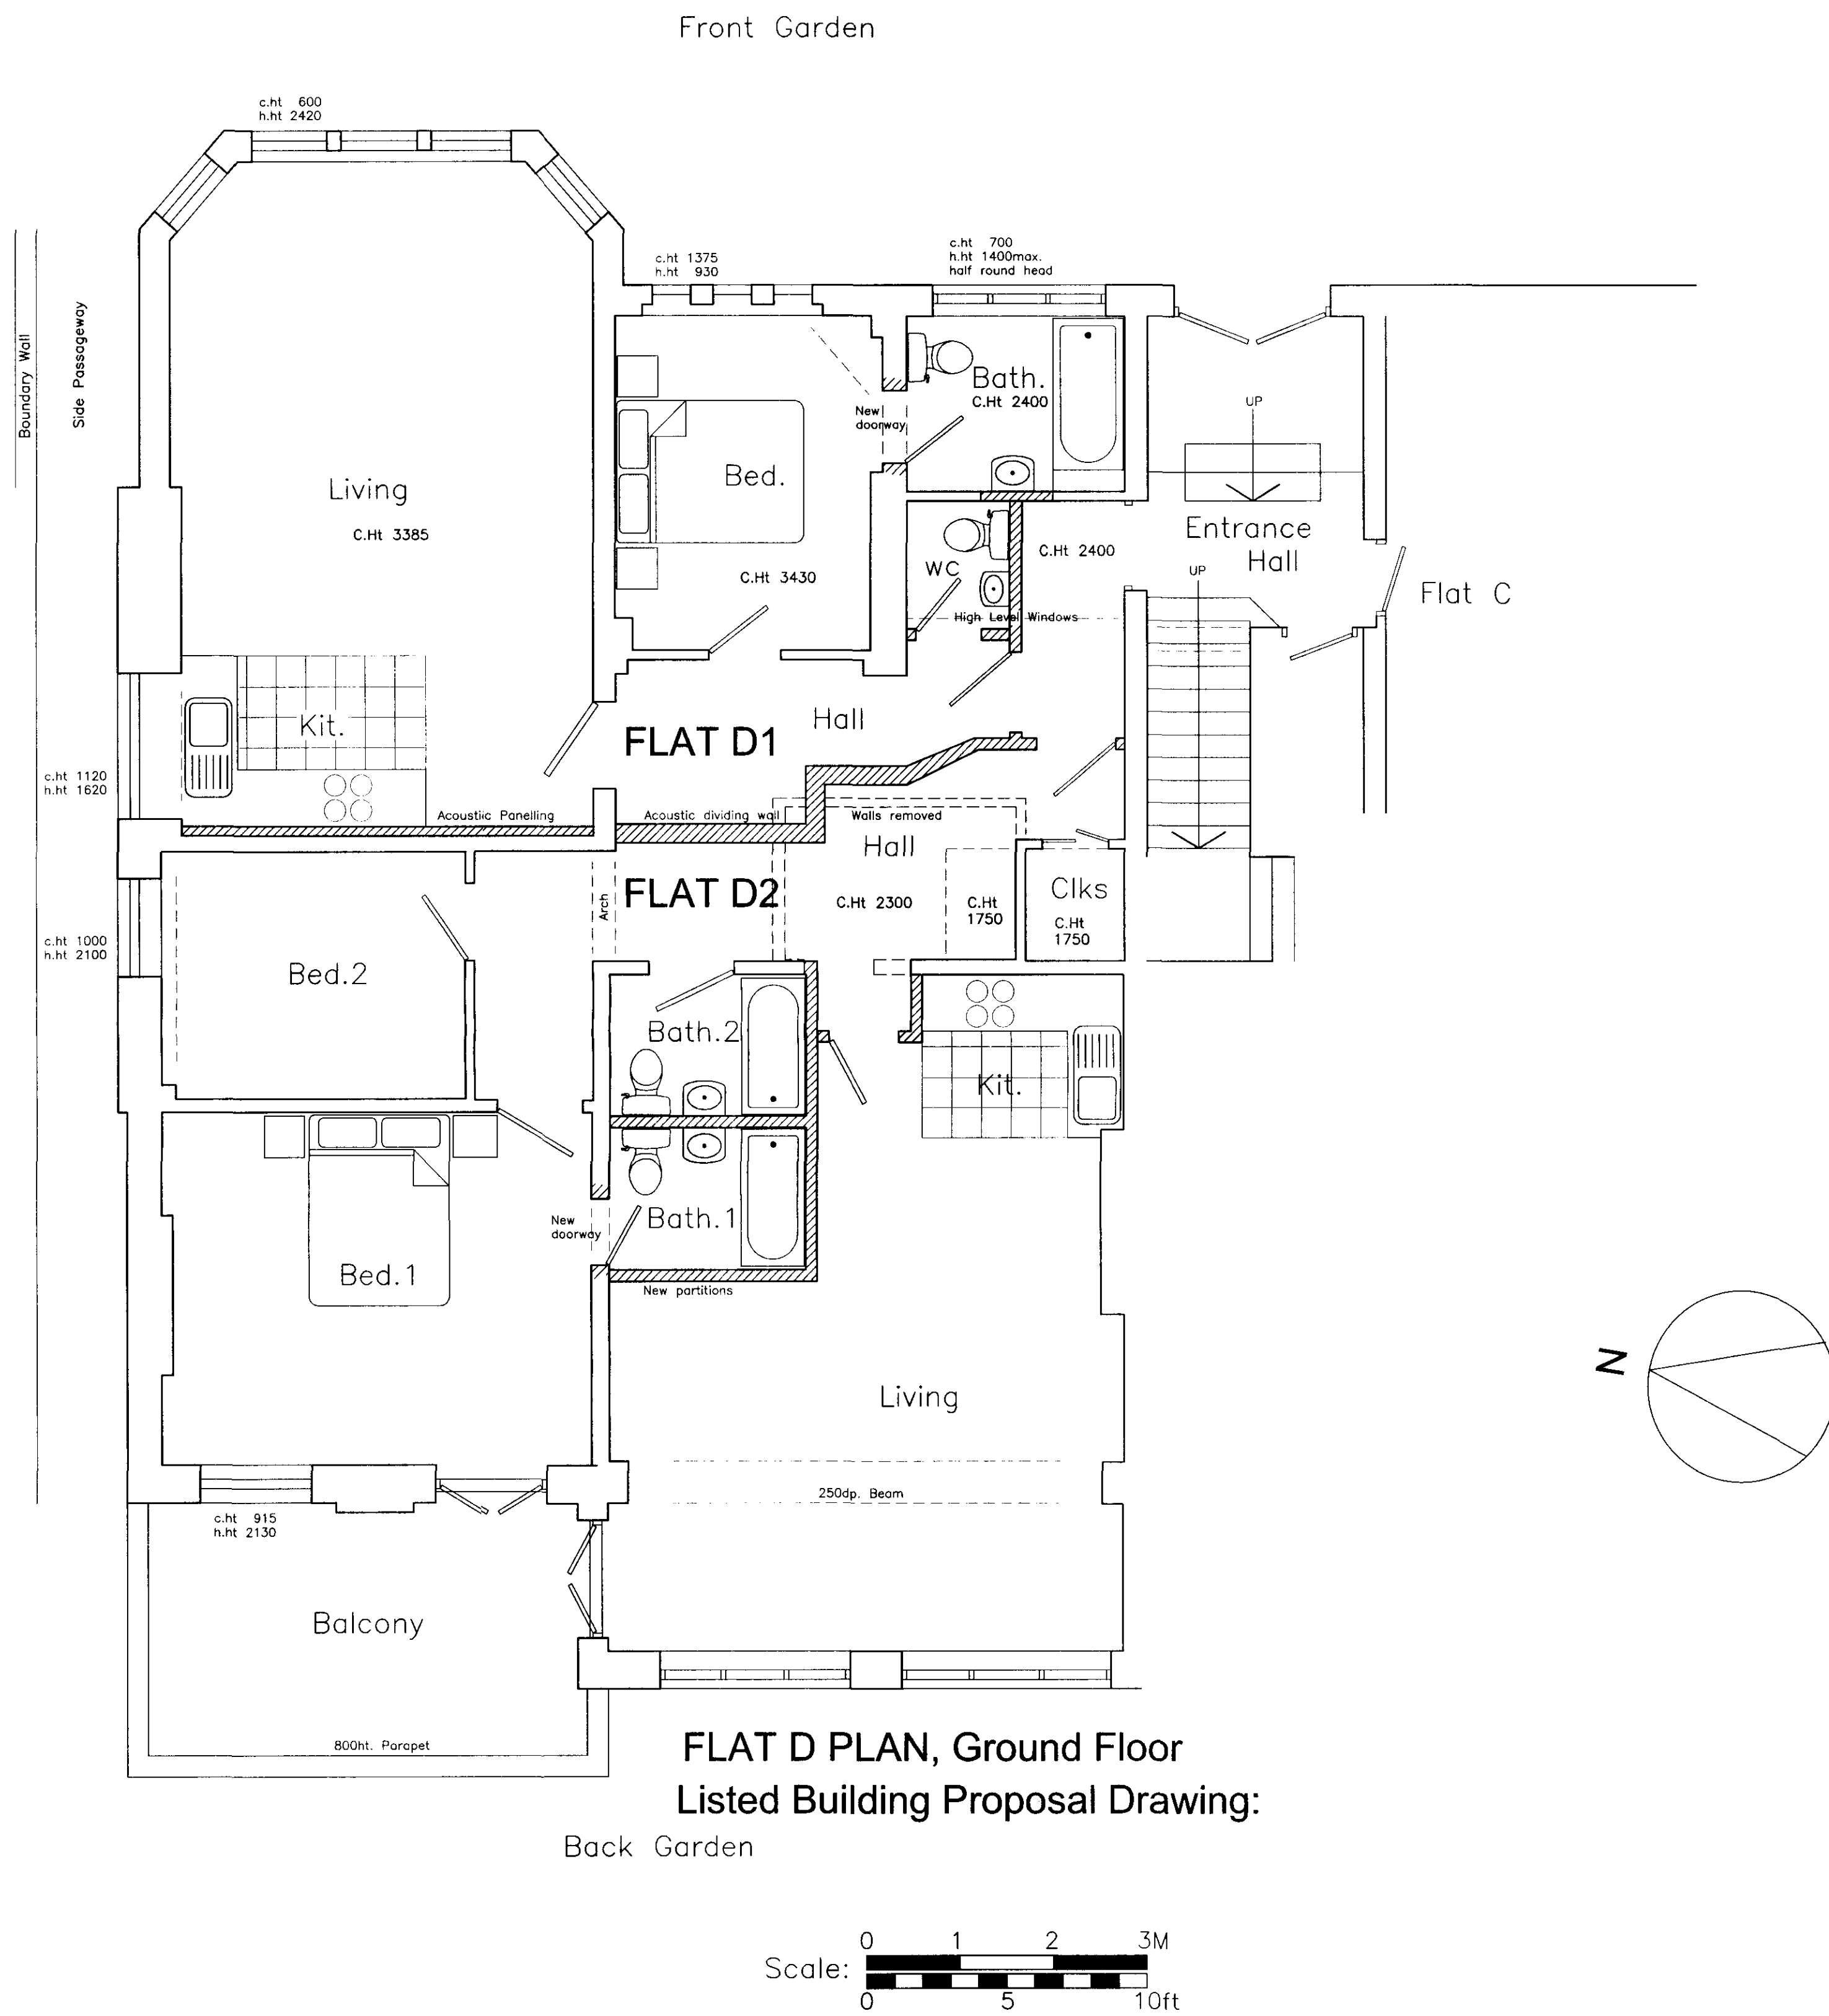

Revisions

Flat D, 13-15 Frognal,
London NW3

For Greeland Estates

Proposal Drawing

Ground Floor Plan

winston newman
Chartered Architect
Suite 4, 118 East Barnet Rd
New Barnet, Herts EN4 8RE
020 8447 0727

Scale 1:25 SEPT.2007

Drawing no. **544-02**