



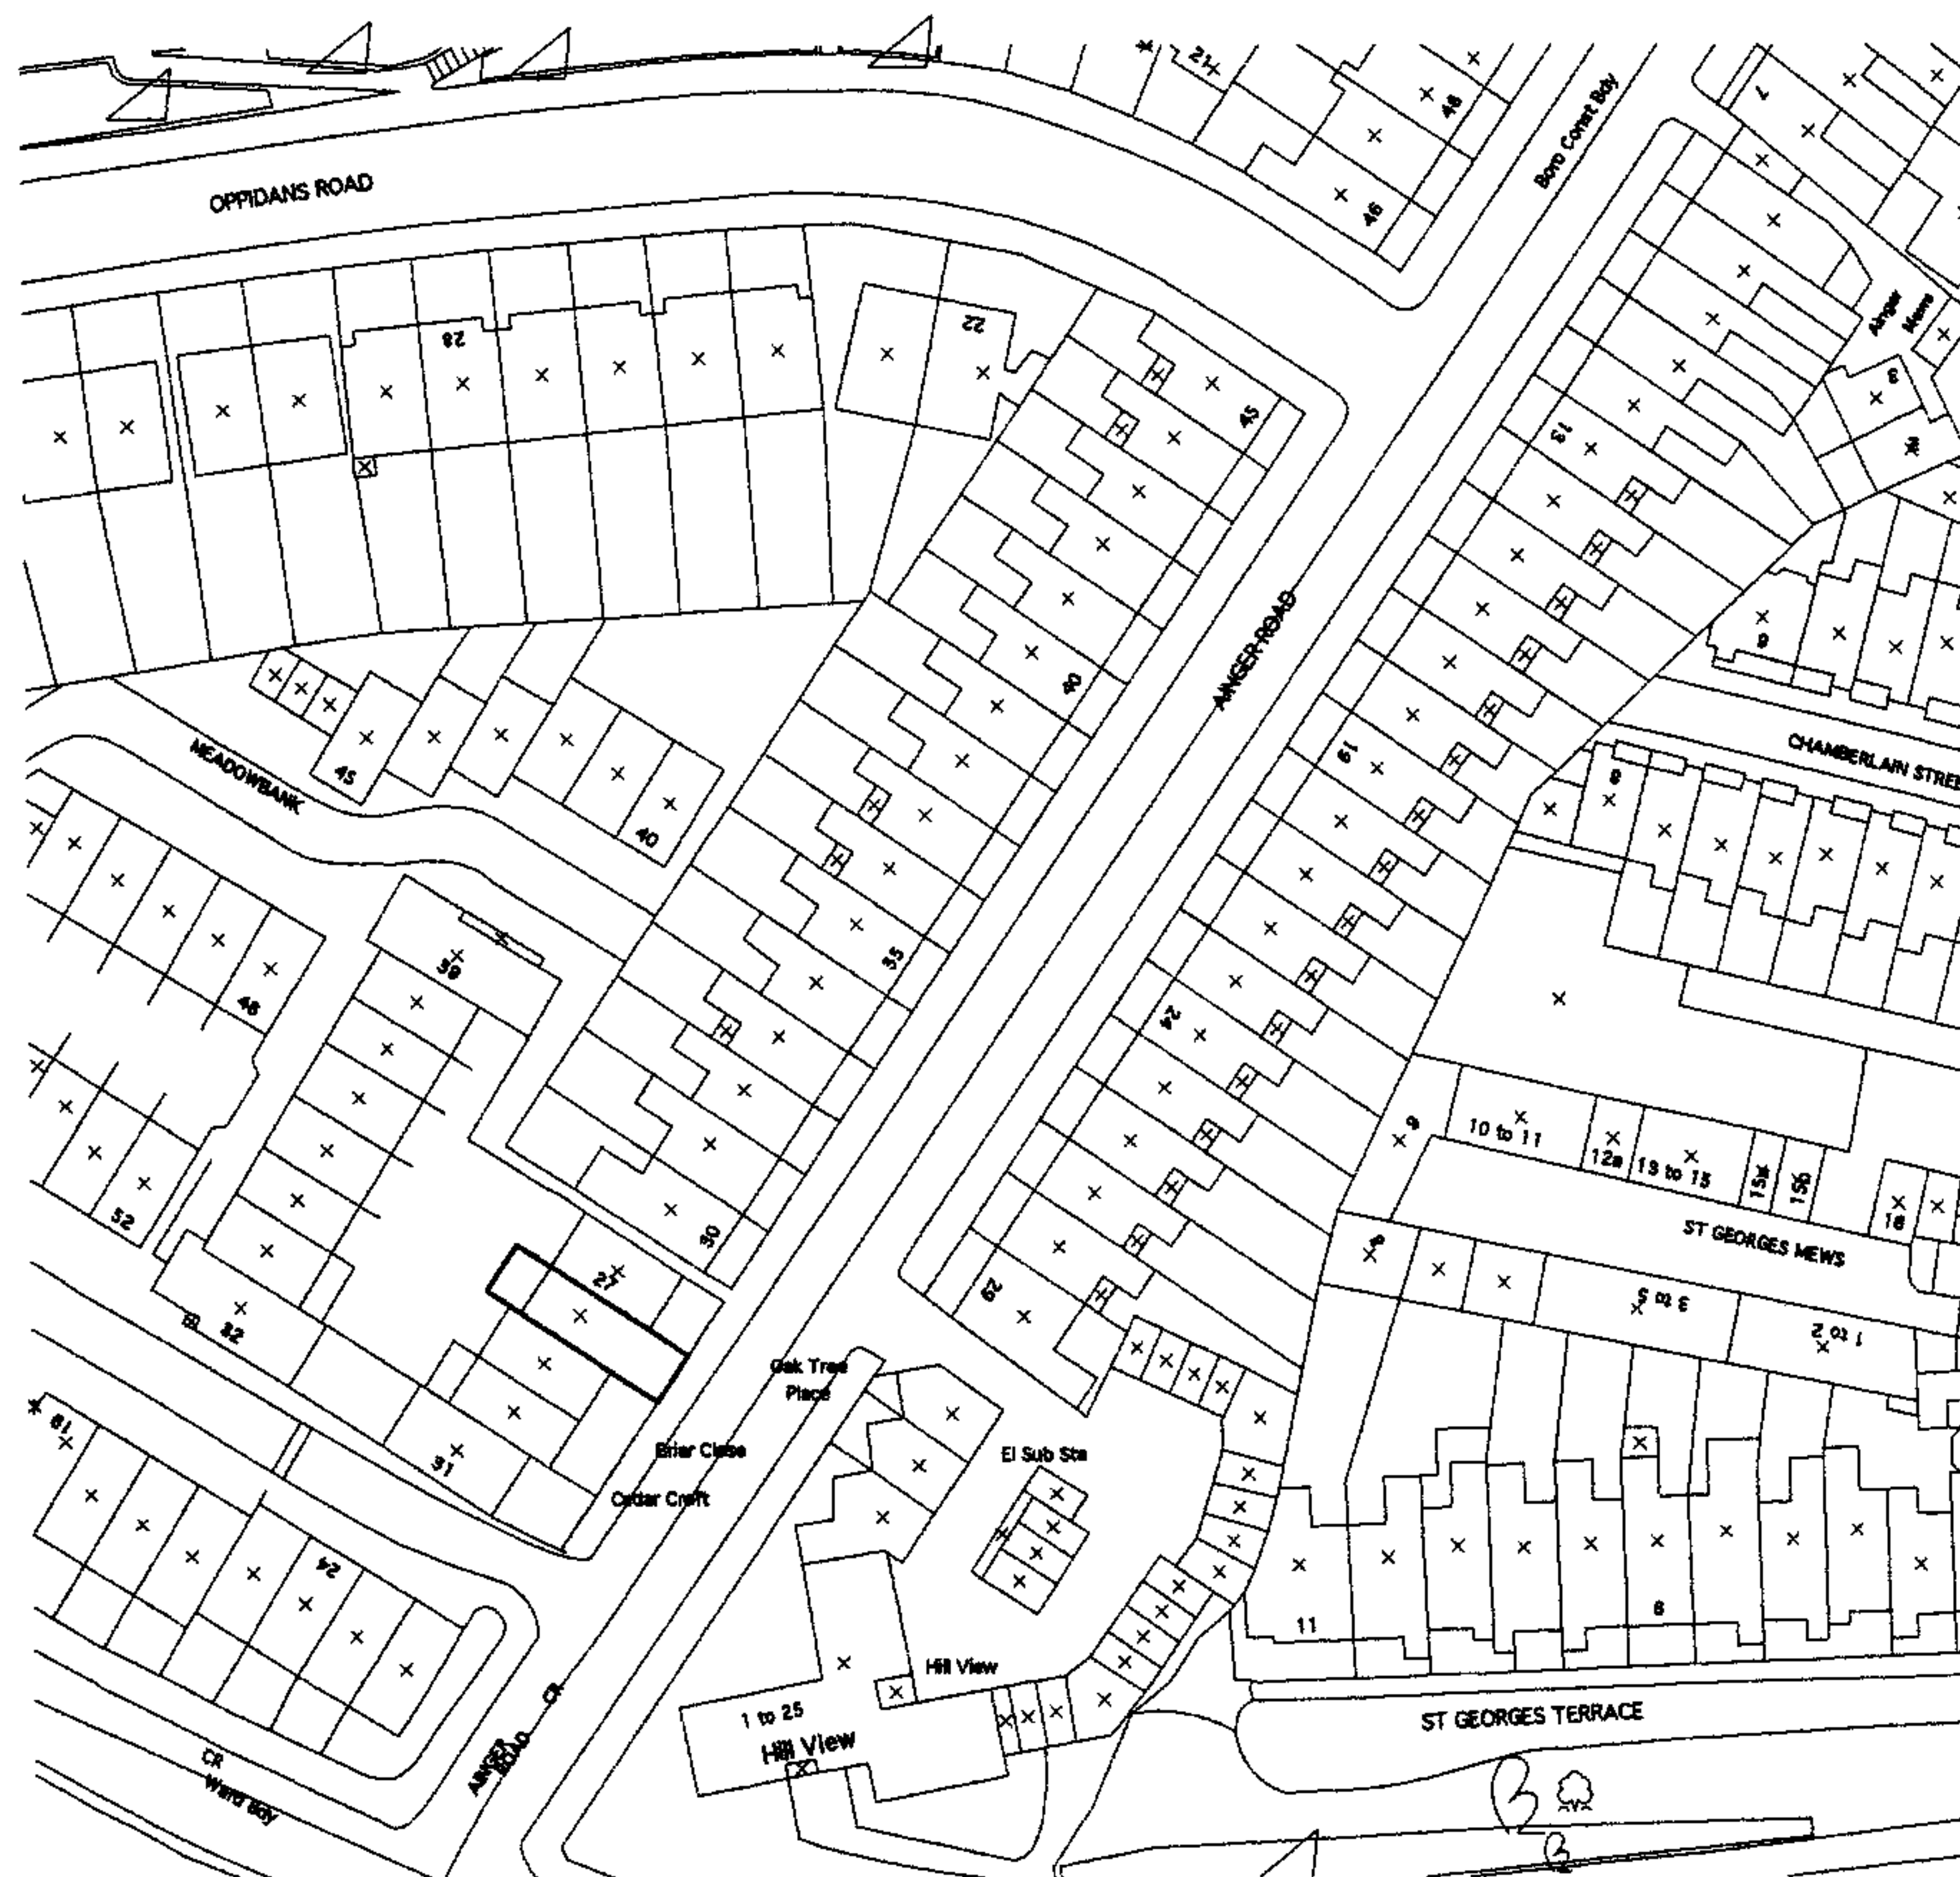

site plan 1:1250

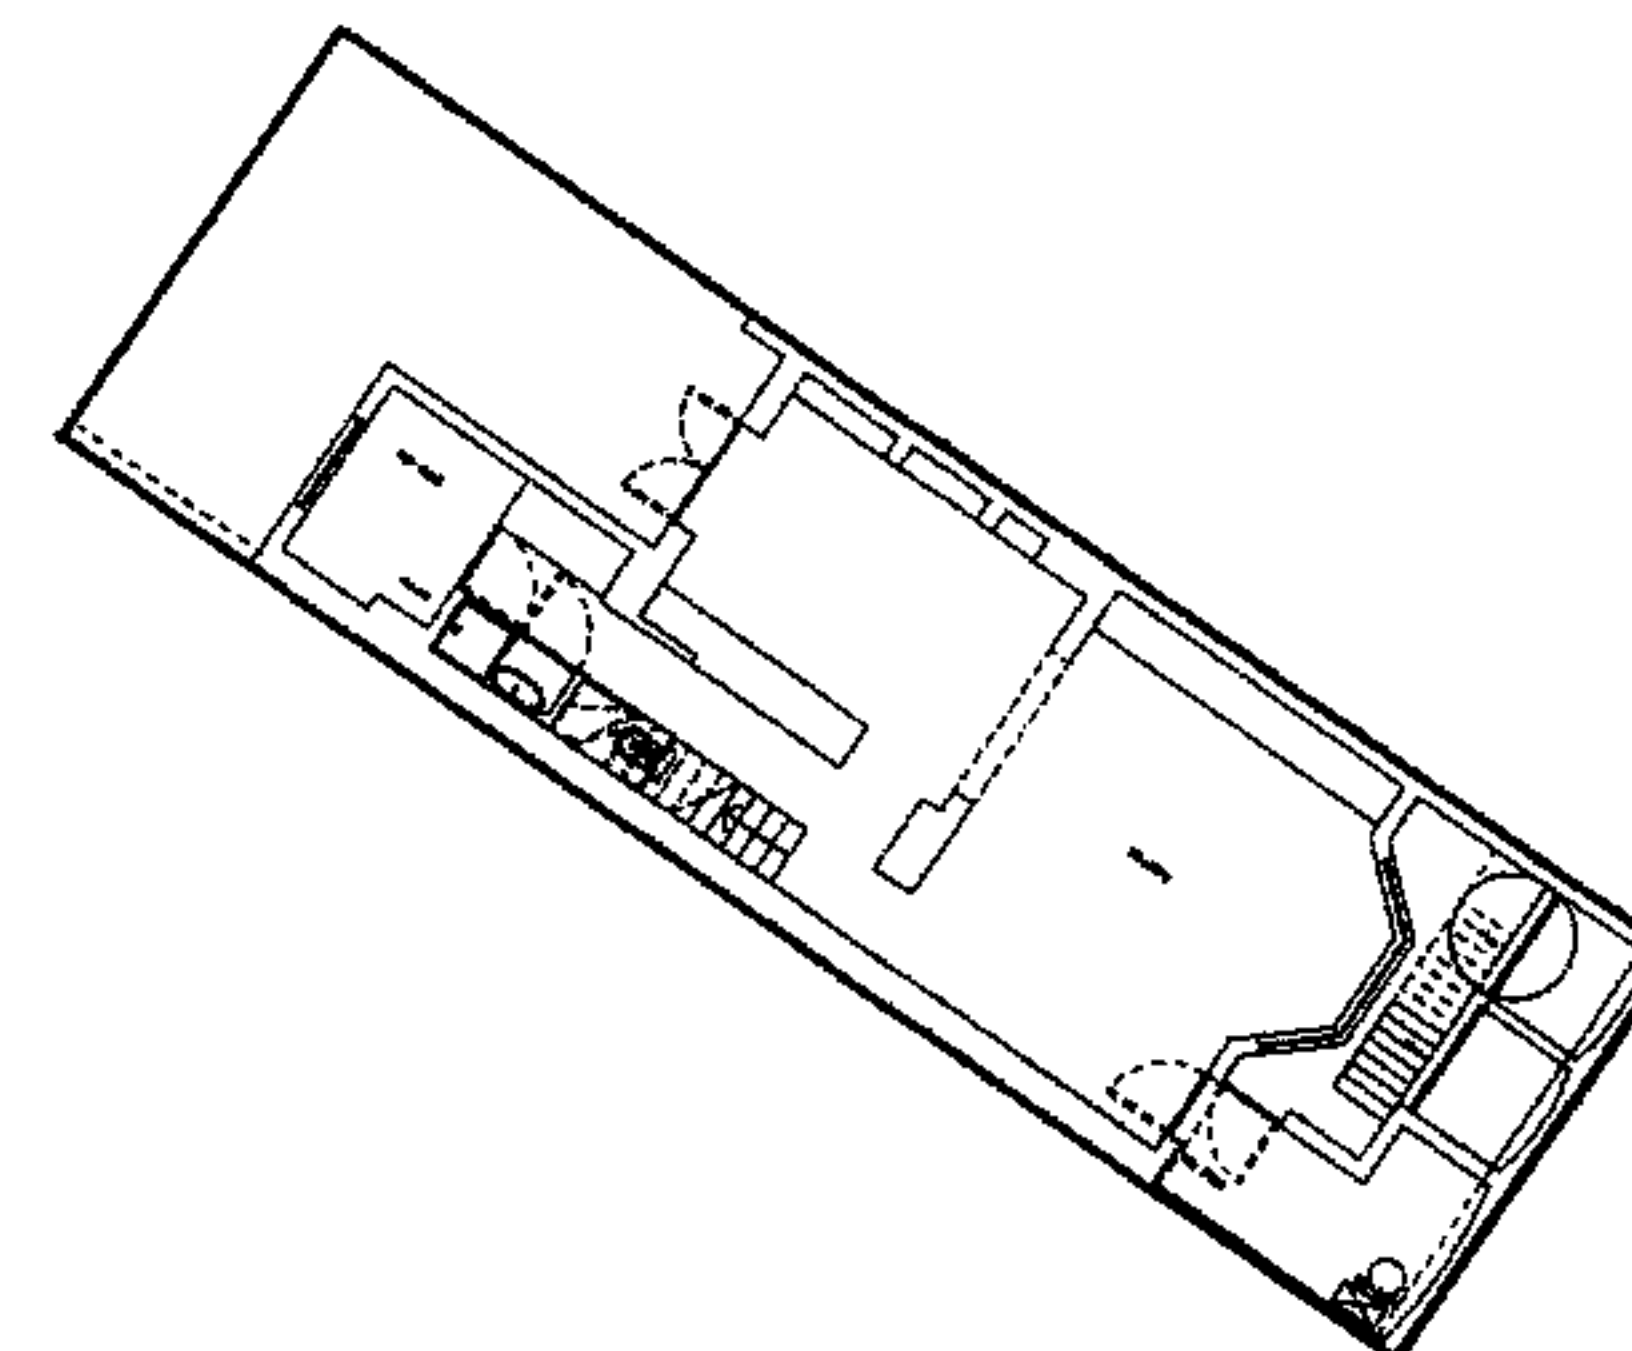

site plan 1:200

WILLIAM TOZER
architecture & design

ARB architect RIBA chartered
first floor 33 chancery street london w1t 8au
t +44 (0)20 7734 6055 f +44 (0)20 7437 7776
enquiries@wtad.co.uk www.wtad.co.uk

stage C: outline proposals
-issued for information
-client
-Planning Department:
Certificate of Lawful Development &
Planning Consent Application
14.12.07
10.12.07

Rev Date

For information
Issued only for purpose indicated

This drawing to be read in conjunction with all Consultants
Information.
All dimensions to be checked on site.
Do not scale, except for planning purposes.
This drawing is protected by copyright.

JOB NUMBER 081 FILE/

JOB TITLE
Wells Residence
28 Ainger Road, Primrose Hill, London


DRAWING TITLE
location & site
existing

SCALE 1:1250 & 1:200 @A3 DRAWN BY BR, GD


DATE December 2007 CHECKED BY WT

DRAWING NO. REV


A/01/104 -

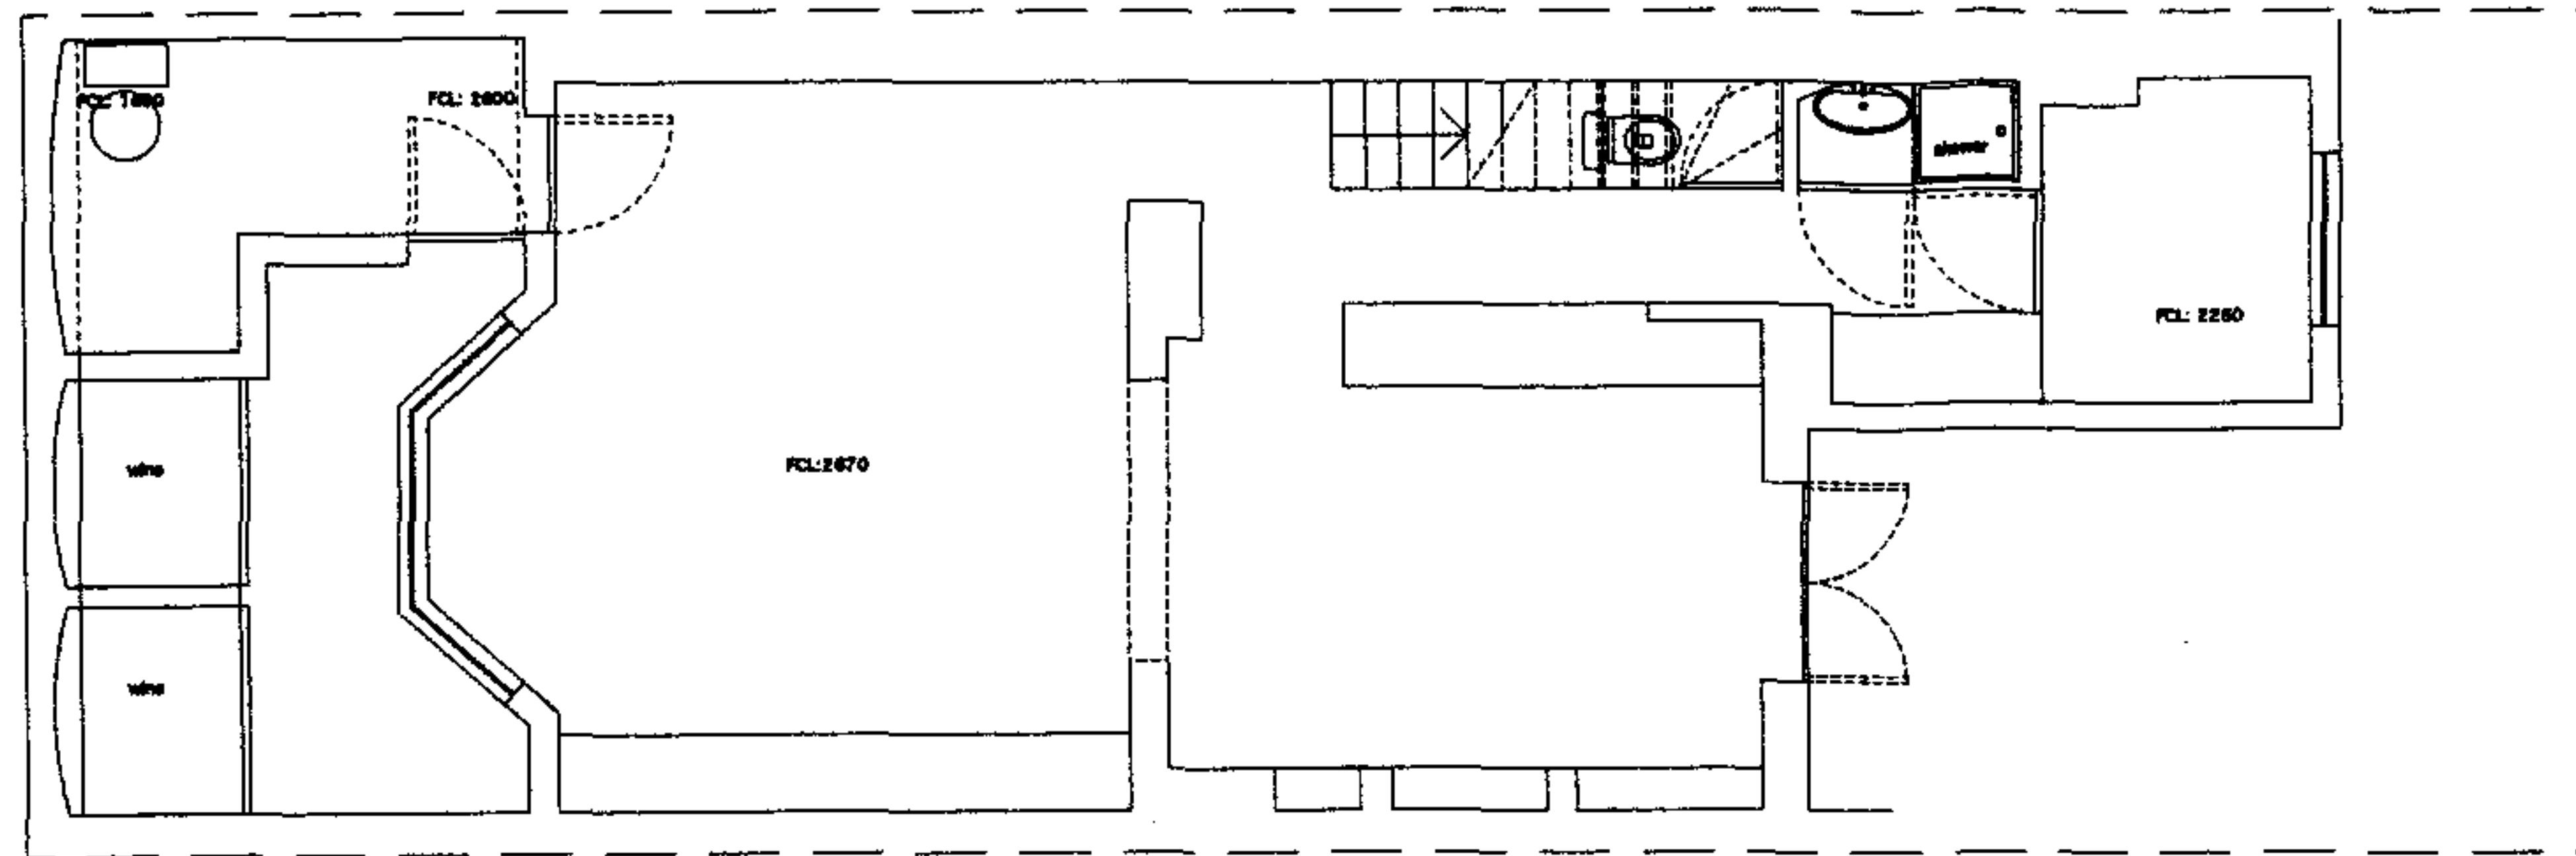

LOWER GROUND FLOOR

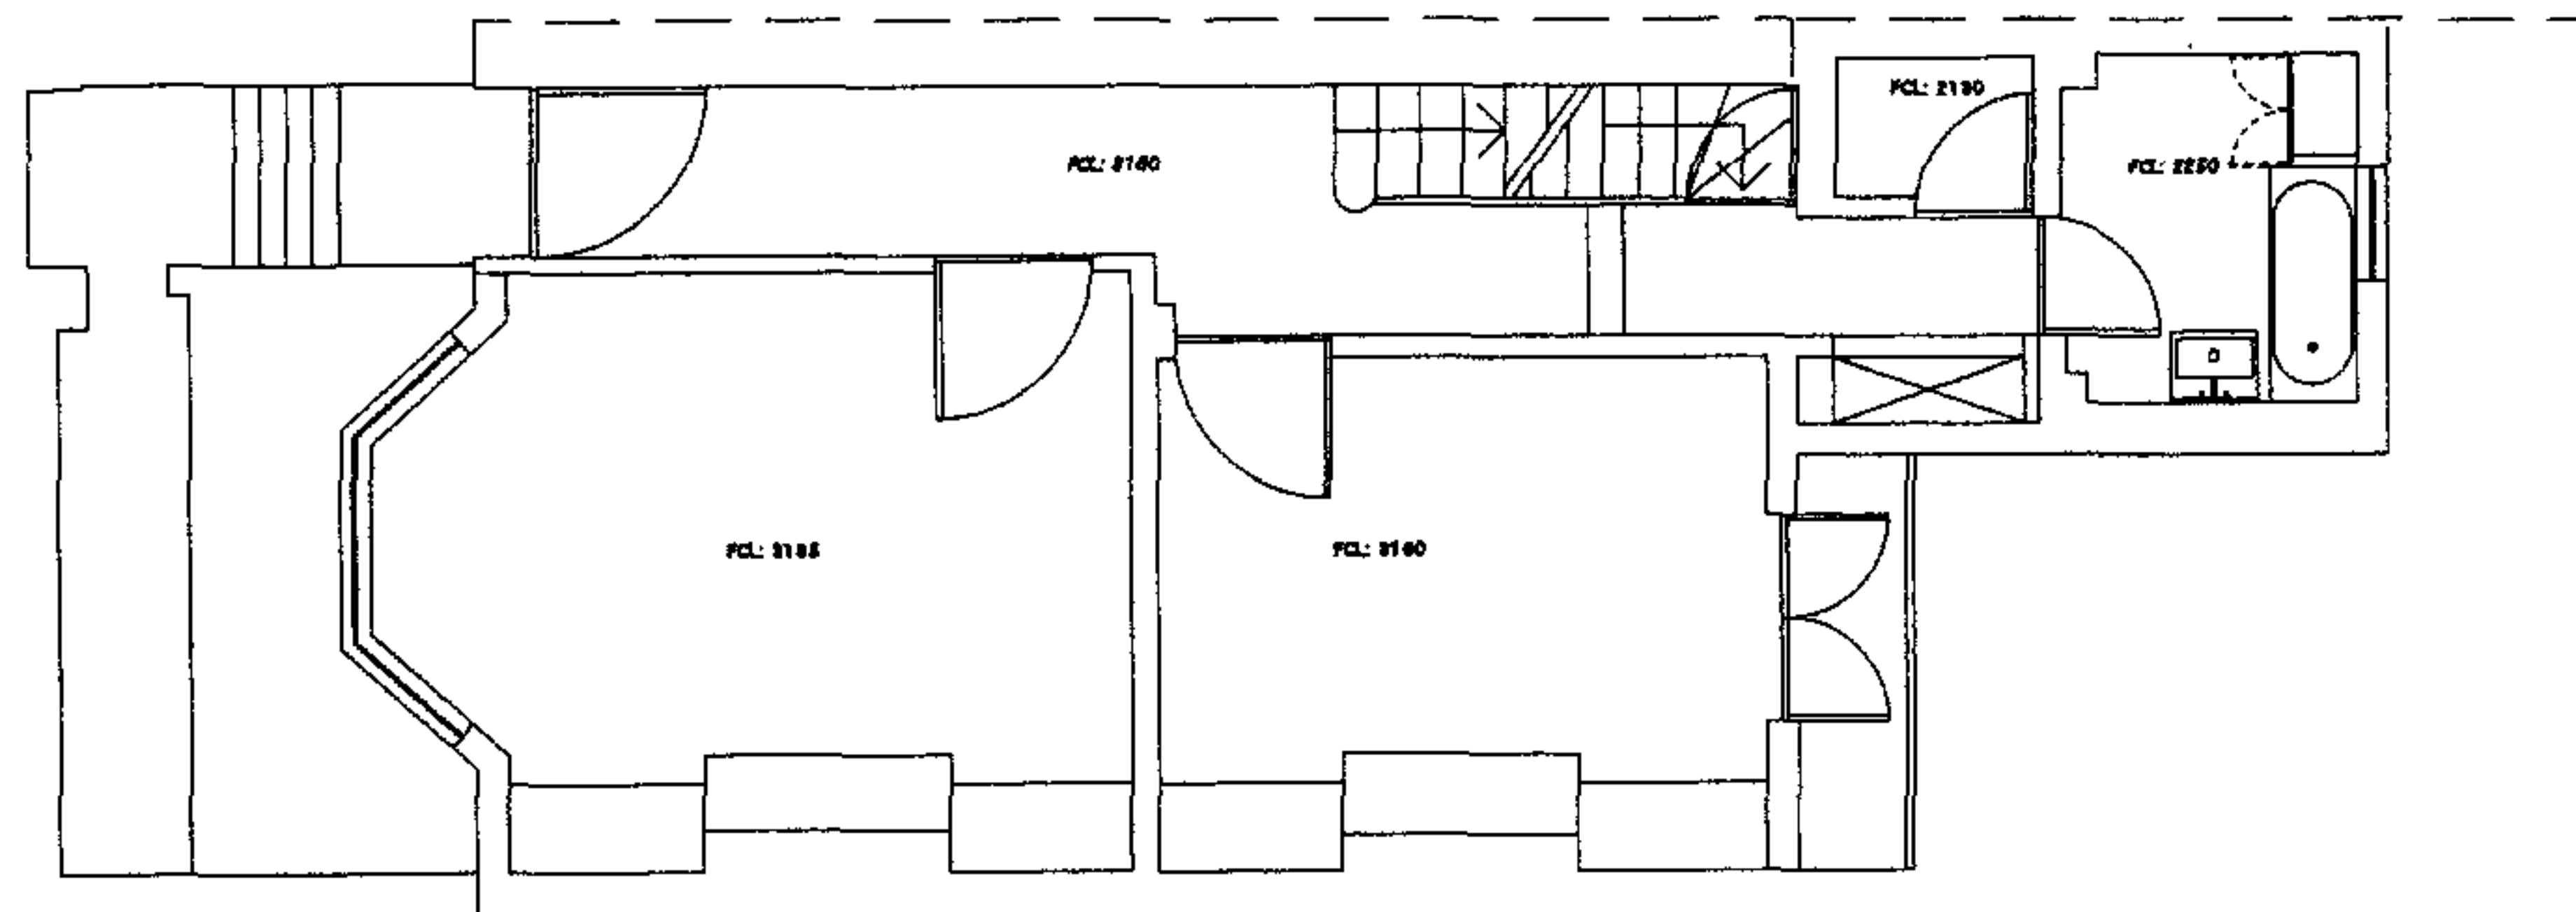


GROUND FLOOR

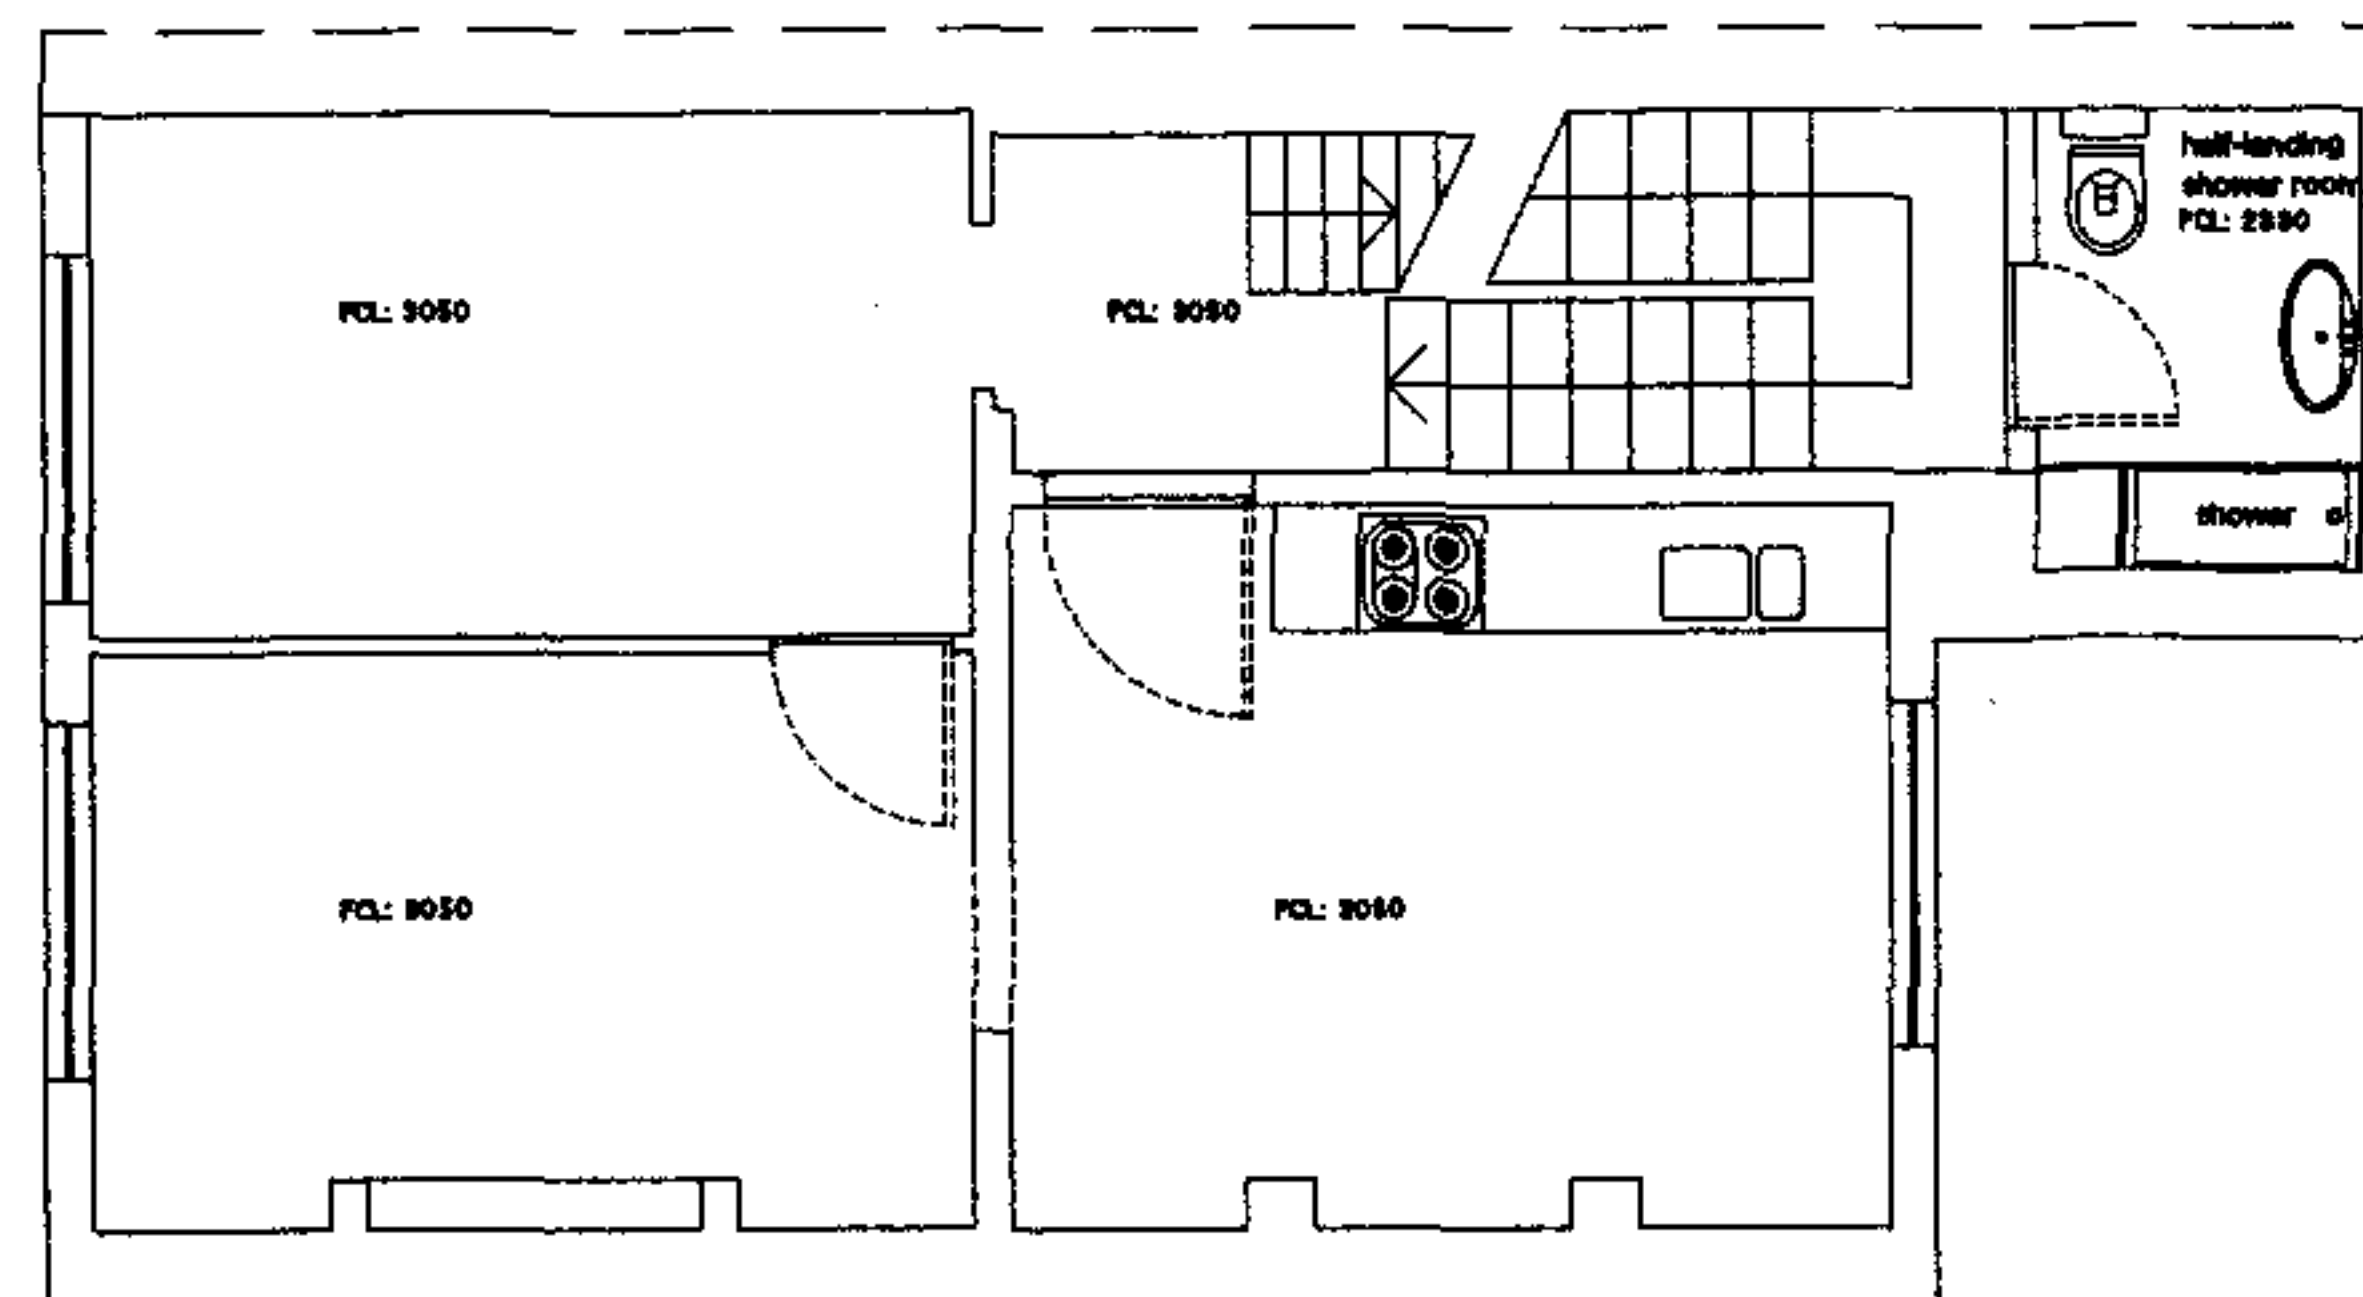


FIRST FLOOR

WILLIAM TOZER architecture & design	
ARS architect RIBA chartered first floor 30 chesham street london w1t 6au t +44 (0)20 7734 8000 f +44 (0)20 7437 7775 enquiries@wtad.co.uk www.wtad.co.uk	
stage C: outline proposals -issued for information -date -Planning Department: Certificate of Lawful Development & Planning Consent Application stage C: outline proposals -issued for information -date 14.12.07 28.11.07	
Rev	Date
DRAWING STATUS For Information issued only for purposes indicated	
This drawing to be read in conjunction with all Consultants Information. All dimensions to be checked on site. Do not scale, except for planning purposes. This drawing is protected by copyright.	
JOB NUMBER	FILE/
JOB NUMBER	081
TITLE Wells Residence 28 Ainger Road, Primrose Hill, London	
DRAWING TITLE basement, ground & first floor plan existing	
SCALE	1:100 @A3
DATE	November 2007
DRAWING NO.	WT
A/01/101	
A	

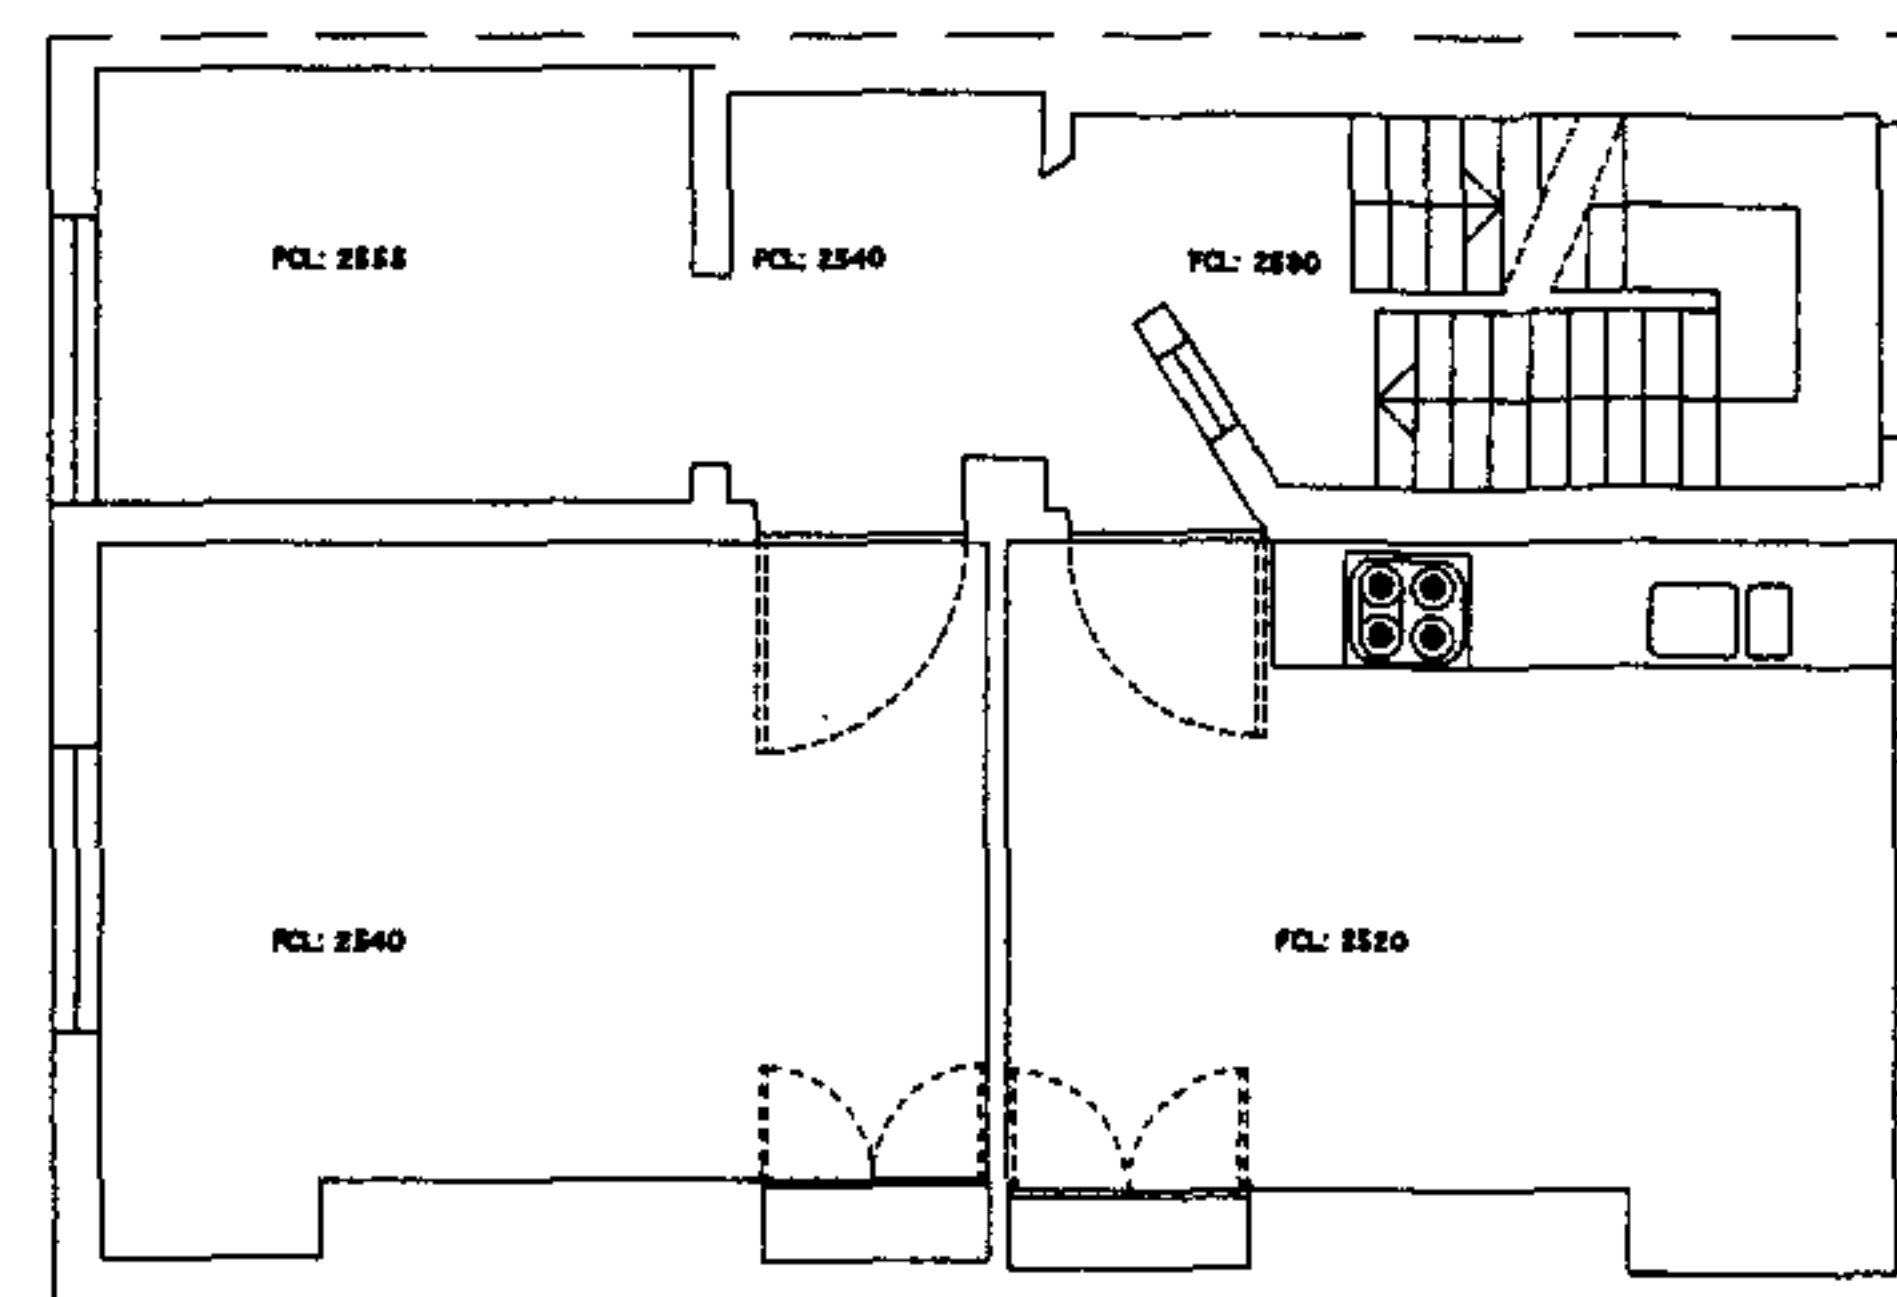

SECOND FLOOR

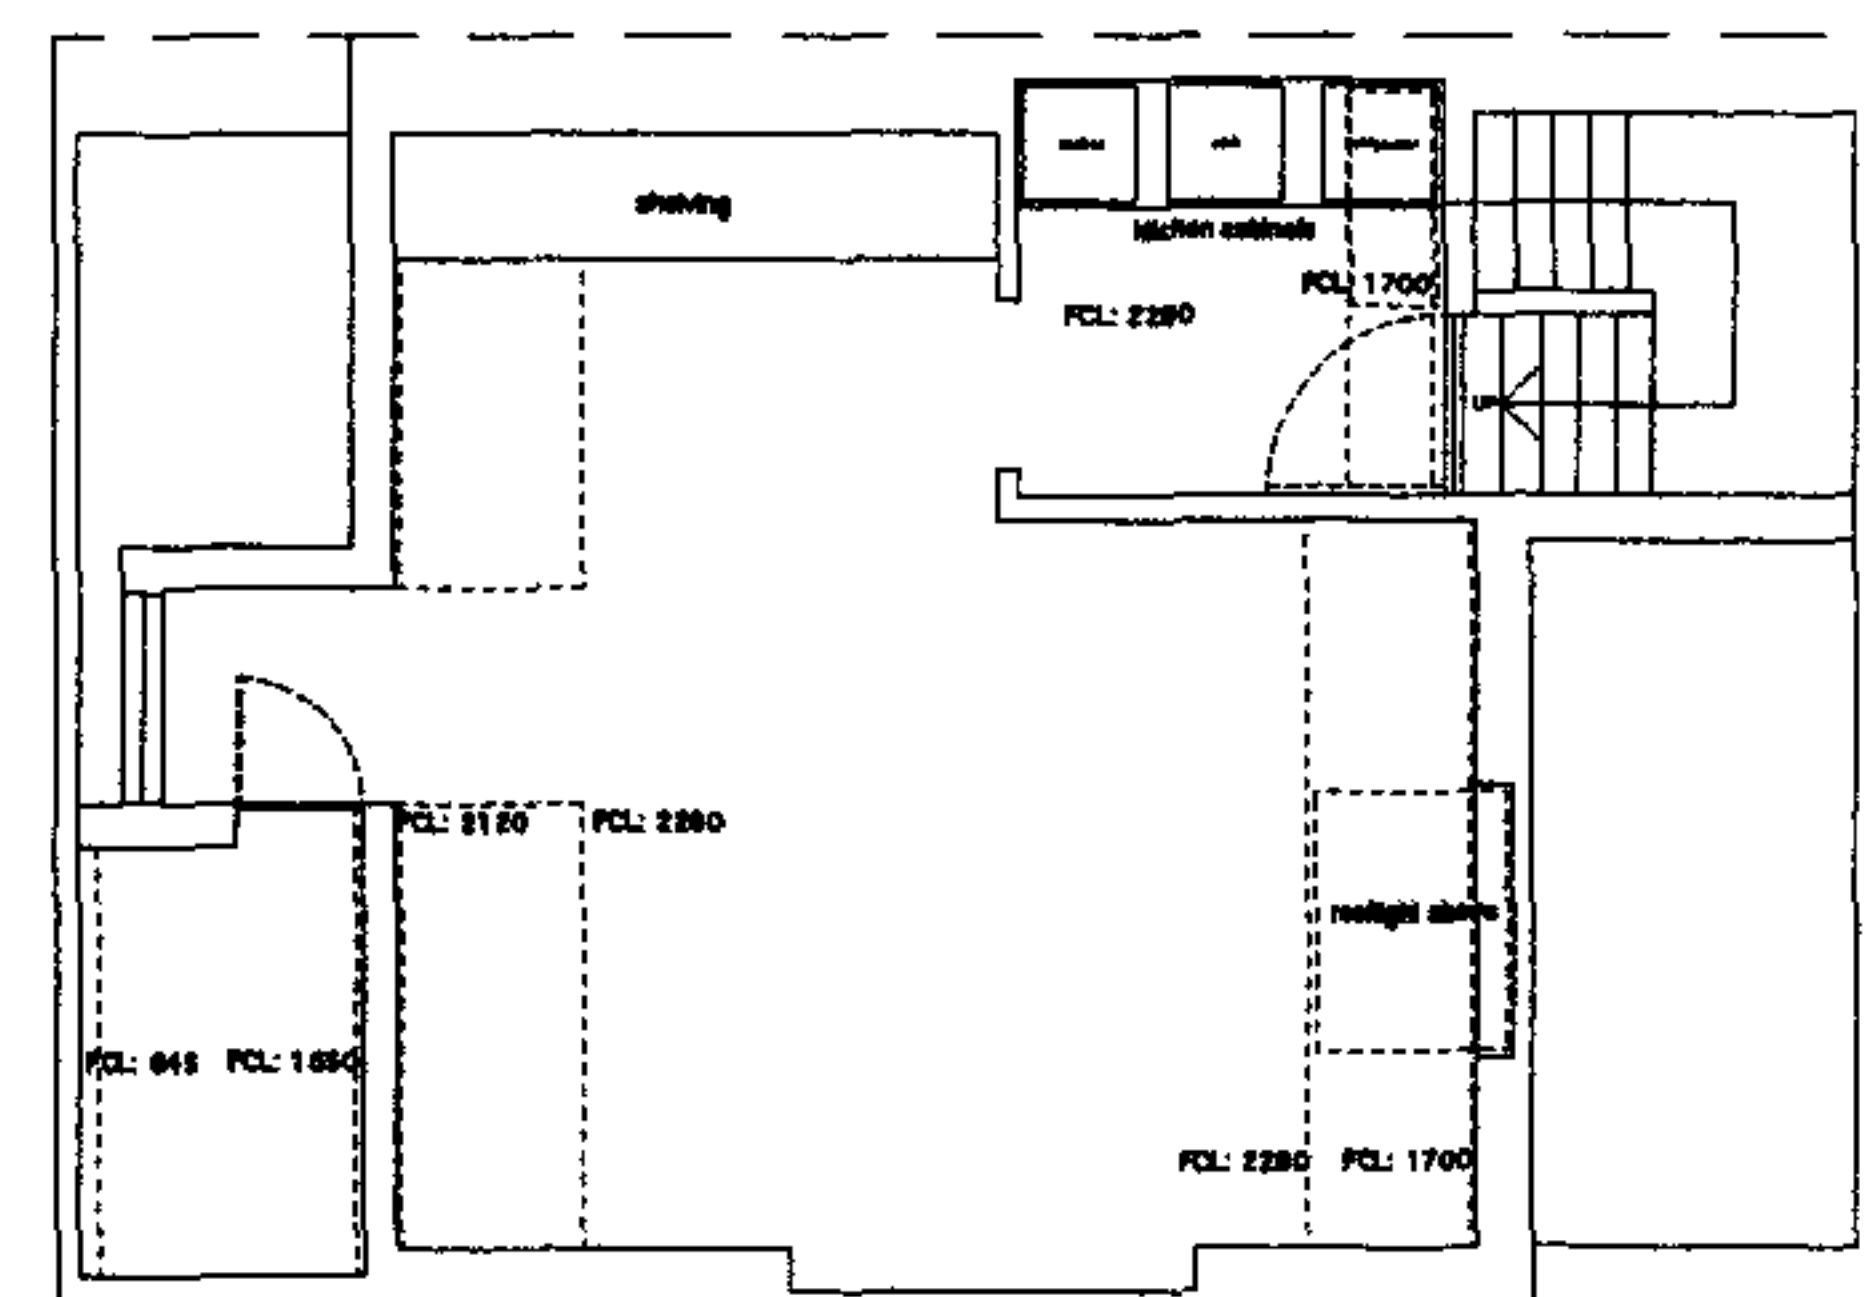

THIRD FLOOR

stage C: outline proposals
-issued for information
-client
-Planning Department:
Certificate of Lawful Development &
Planning Consent Application

14.12.07

stage C: outline proposals
-issued for information
-client

28.11.07

Rev Date

For Information
issued only for purposes indicated

This drawing to be read in conjunction with all Consultants
information.
All dimensions to be checked on site.
Do not scale, except for planning purposes.

This drawing is protected by copyright.

JOB NUMBER 081 FILE/

JOB TITLE
Wells Residence
26 Ainger Road, Primrose Hill, London


DRAWING
TITLE
second & third floor plan
existing

SCALE 1:100 A3 DRAWN BY TS & GD


DATE November 2007 CHECKED BY WT

REVISION NO. REV


A/01/102 -

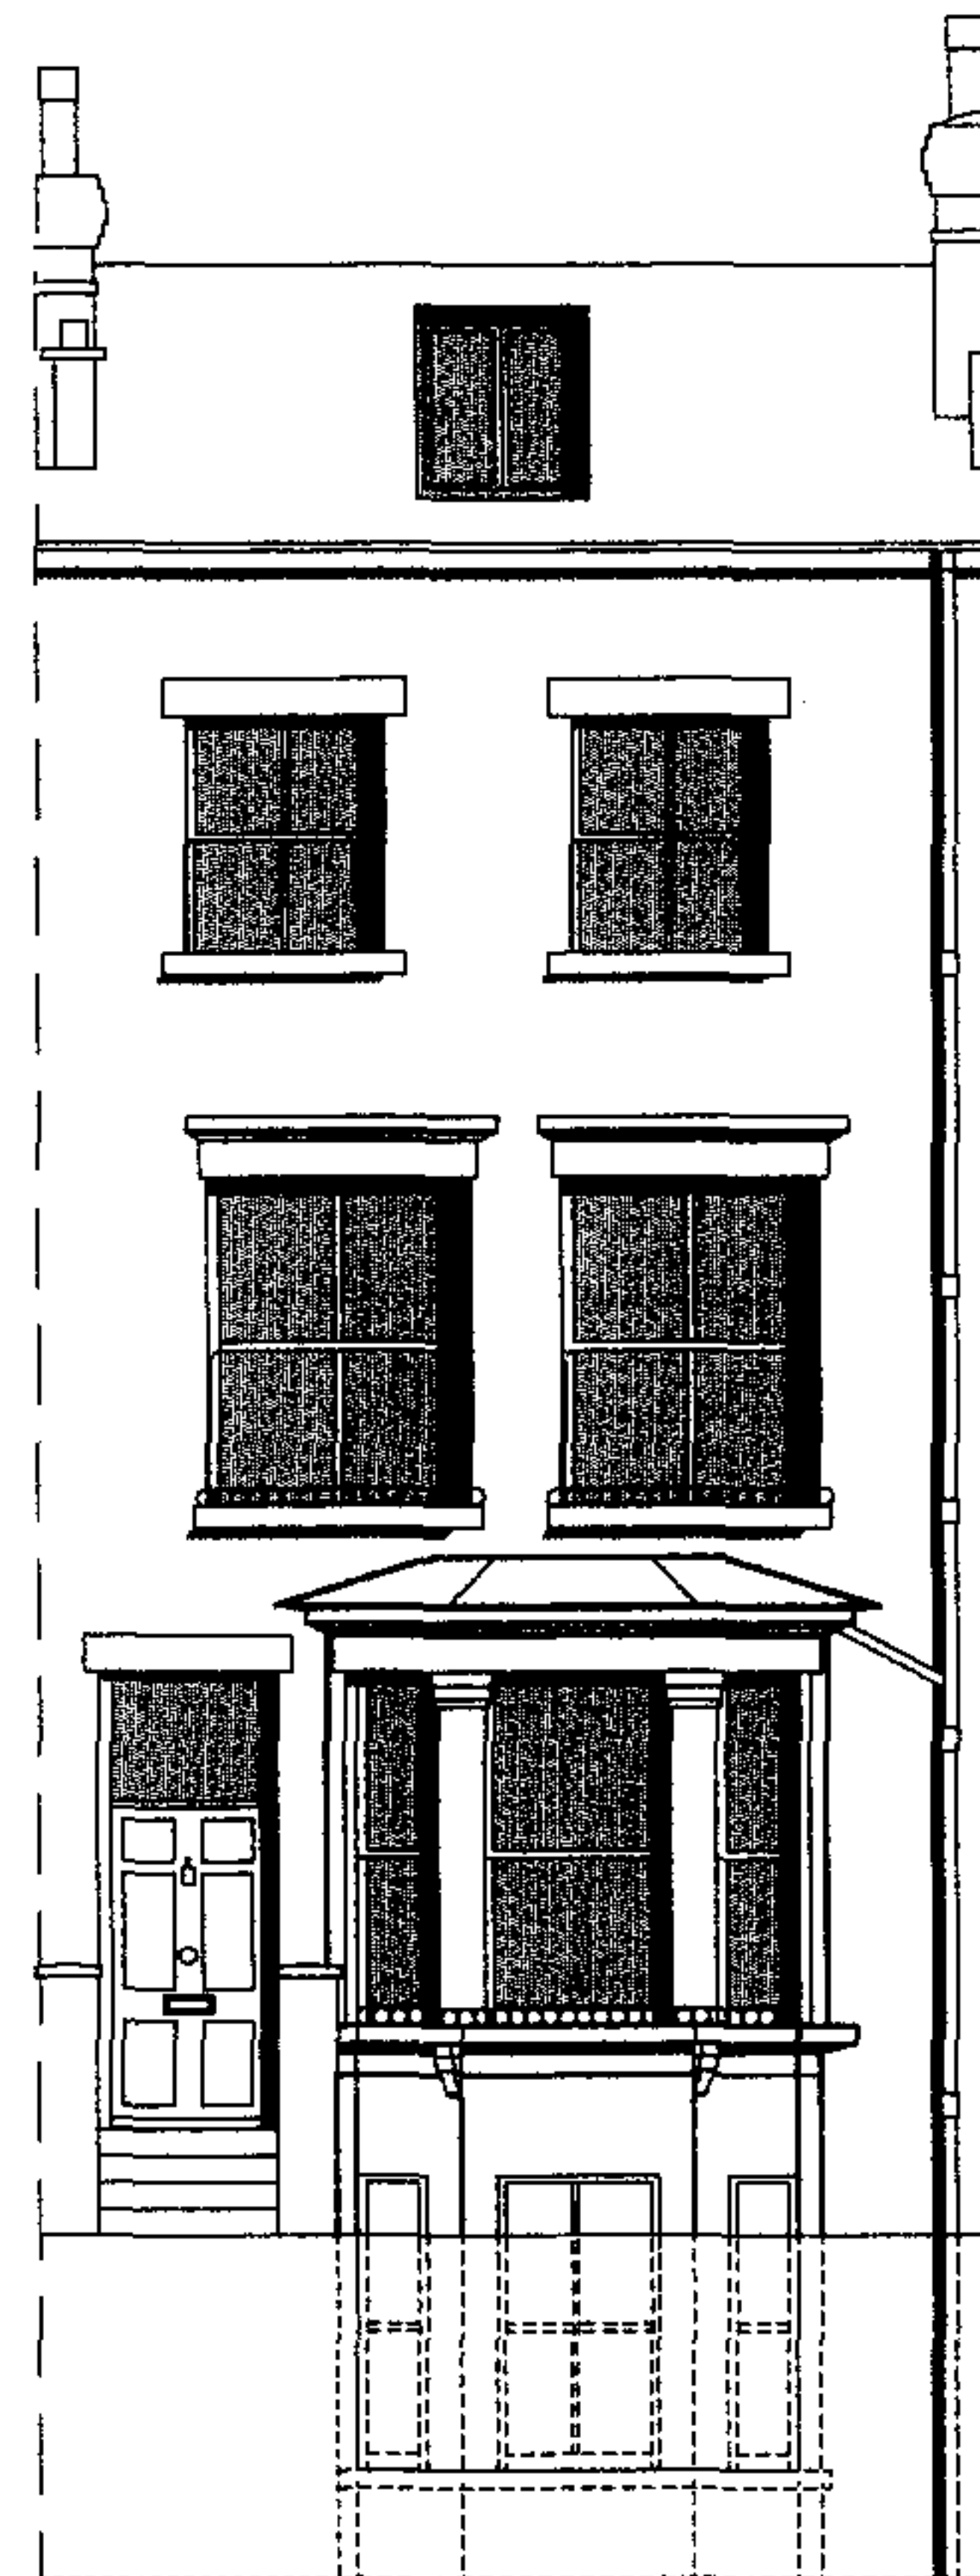

-third floor
-second floor
-first floor
-ground floor
-basement level

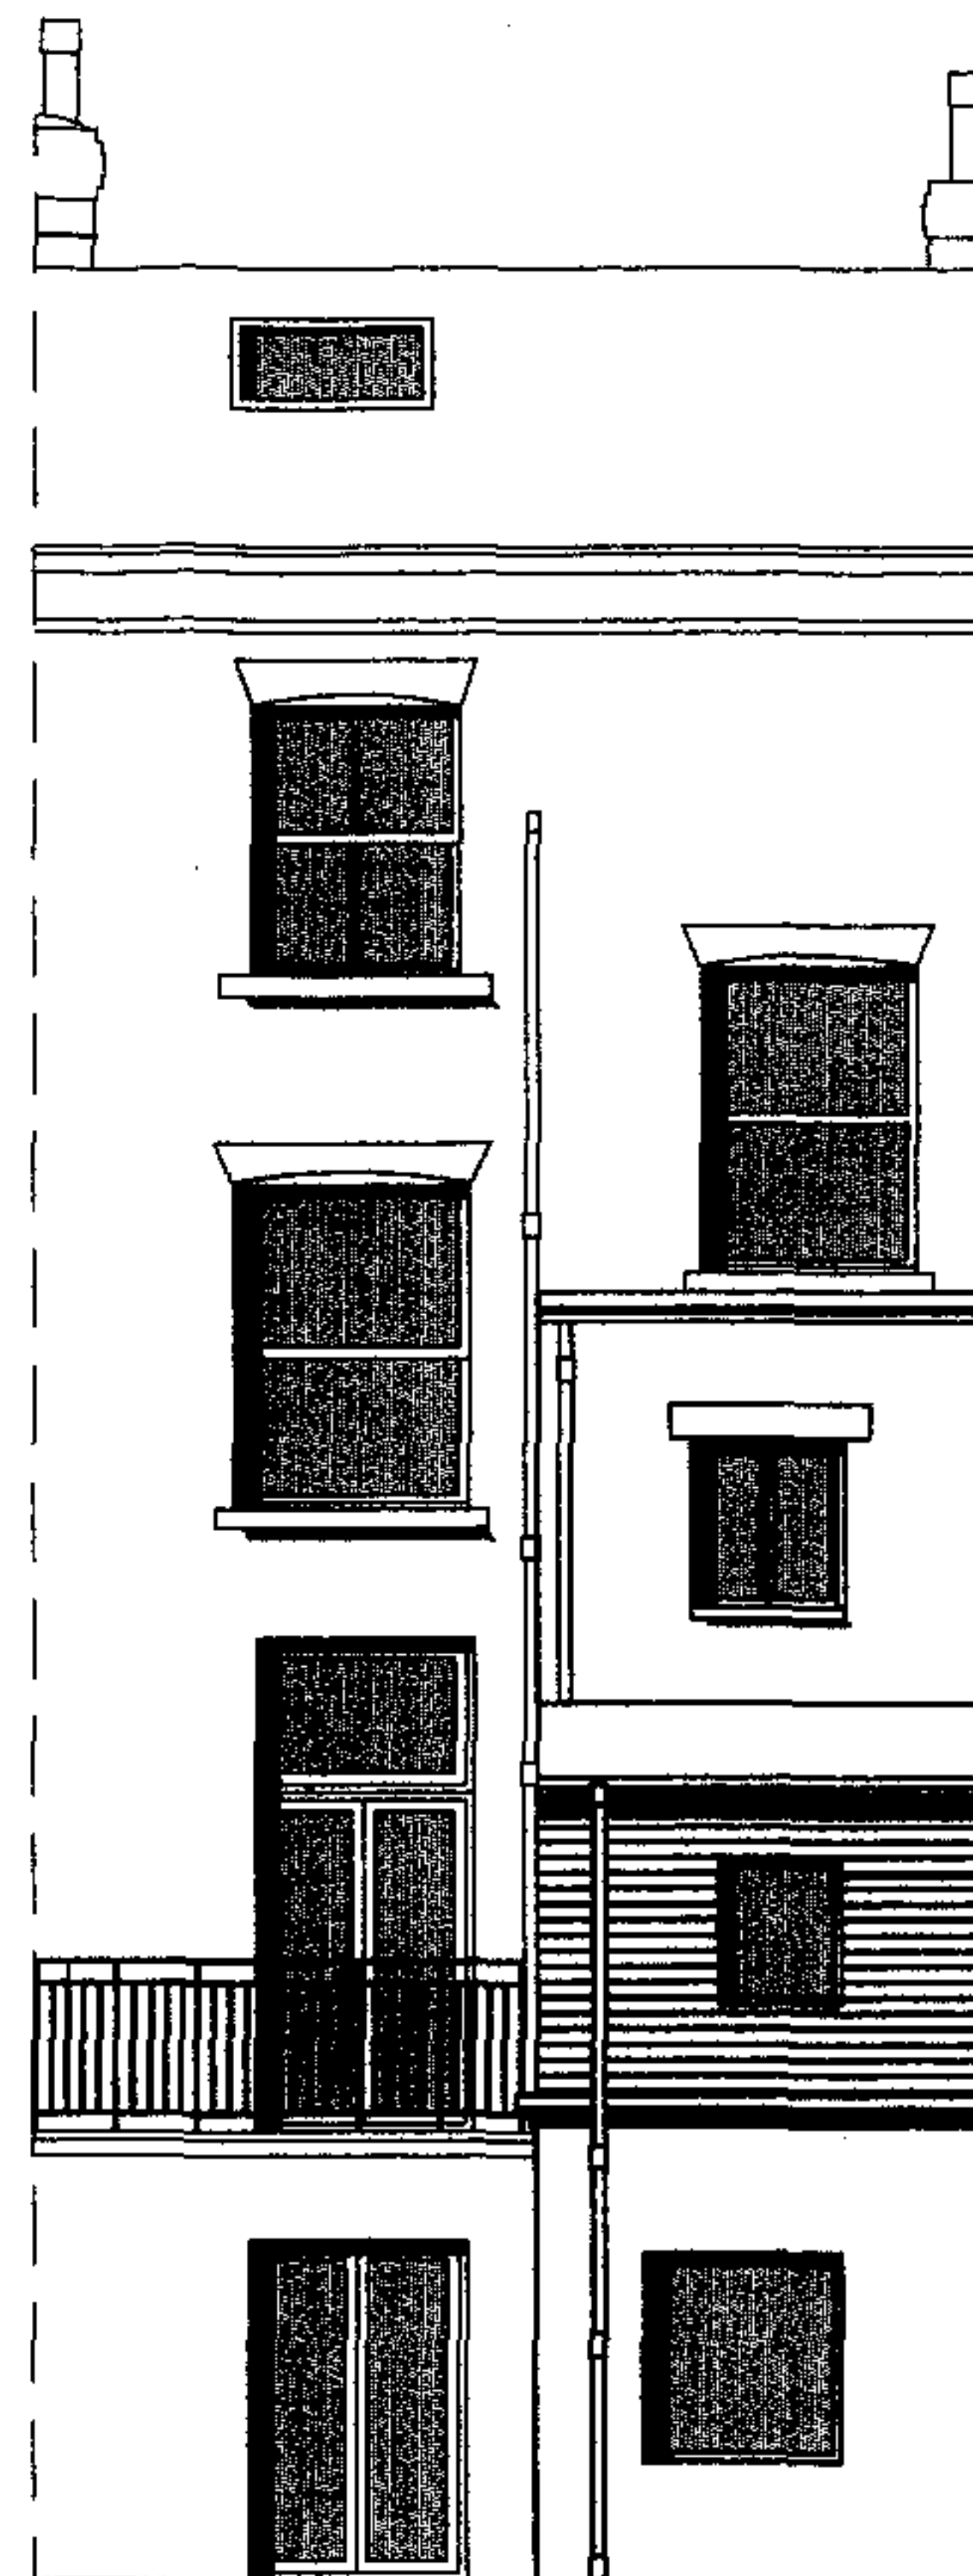

-third floor
-second floor
-first floor
-ground floor
-lower ground floor

 

WILLIAM TOZER
architecture & design

ARB architect RIBA chartered
first floor 33 chesley street london w11 5au
t +44 (0)20 7734 6065 f +44 (0)20 7437 7776
enquiries@wtad.co.uk www.wtad.co.uk

stage C: outline proposals 14.12.07
-issued for information
-client
-Planning Department
Certificate of Lawful Development &
Planning Consent Application

stage C: outline proposals 28.11.07
-issued for information
-client

Rev Date

For Information

Issued only for purpose indicated

This drawing to be read in conjunction with all Consultants

Information.
All dimensions to be checked on site.
Do not scale, except for planning purposes.

This drawing is protected by copyright.

JOB NUMBER 081 FILE/

JOB TITLE
Wells Residence
26 Ainger Road, Primrose Hill, London


DRAWING TITLE
front & rear elevations
existing

SCALE 1:100 @A3 DRAWN BY GD

DATE November 2007 CHECKED BY WT

DRAWING NO. REV

A/01/103 -

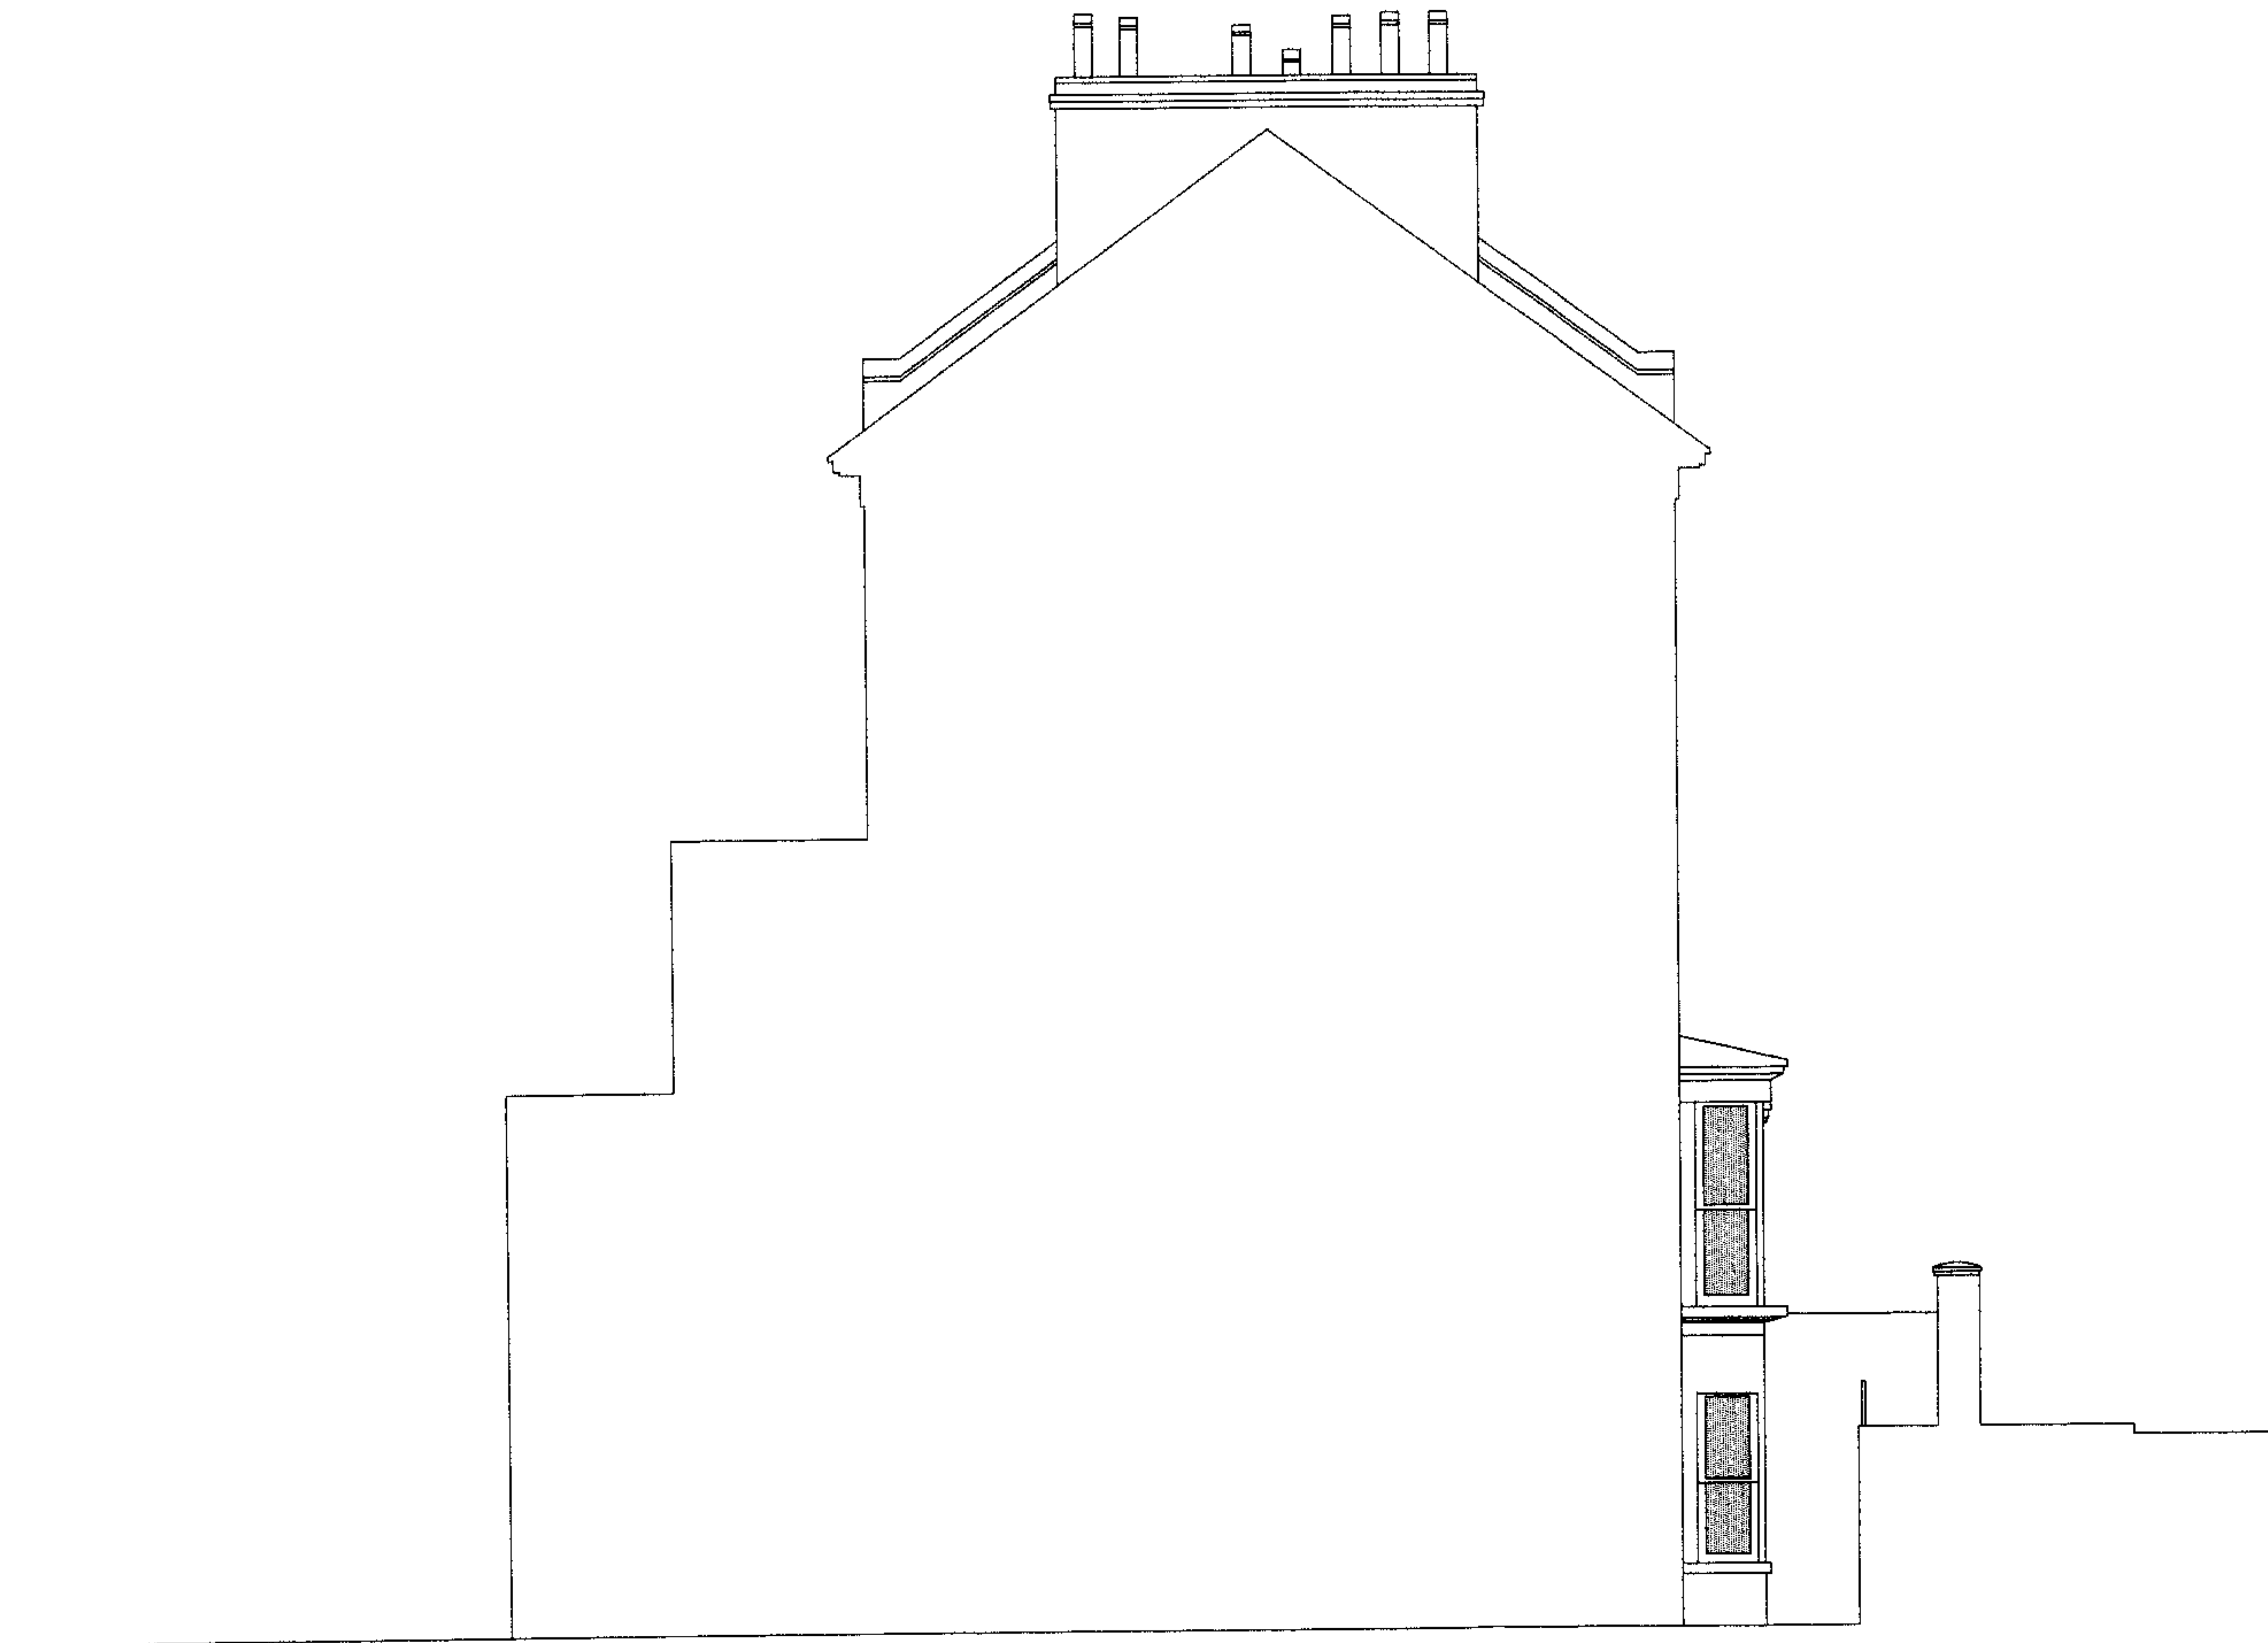

RECEIVED
22 JAN 2008

WILLIAM TOZER architecture & design	
ARB architect RIBA chartered First floor 35 Chancery Street London W1F 6SU t +44 (0)20 7734 6035 f +44 (0)20 7437 7776 enquiries@wtad.co.uk www.wtad.co.uk	
stage C: outline proposals issued for information - client - Planning Department: planning consent	
17.01.08	
Rev	Date
DRAWING STATUS	
For Information	
Issued only for purpose indicated	
This drawing to be read in conjunction with all Consultants information.	
All dimensions to be checked on site.	
Do not scale, except for planning purposes.	
This drawing is protected by copyright.	
JOB NUMBER	FILE
061	
JOB TITLE	
Wells Residence	
28 Ainger Road, Primrose Hill, London	
DRAWING TITLE	
south-western elevation	
existing	
SCALE	DRAWN BY
1:100 @A3	BR, TS
DATE	CHECKED BY
January 2008	WT
DRAWING NO.	REV
A/01/104	-