




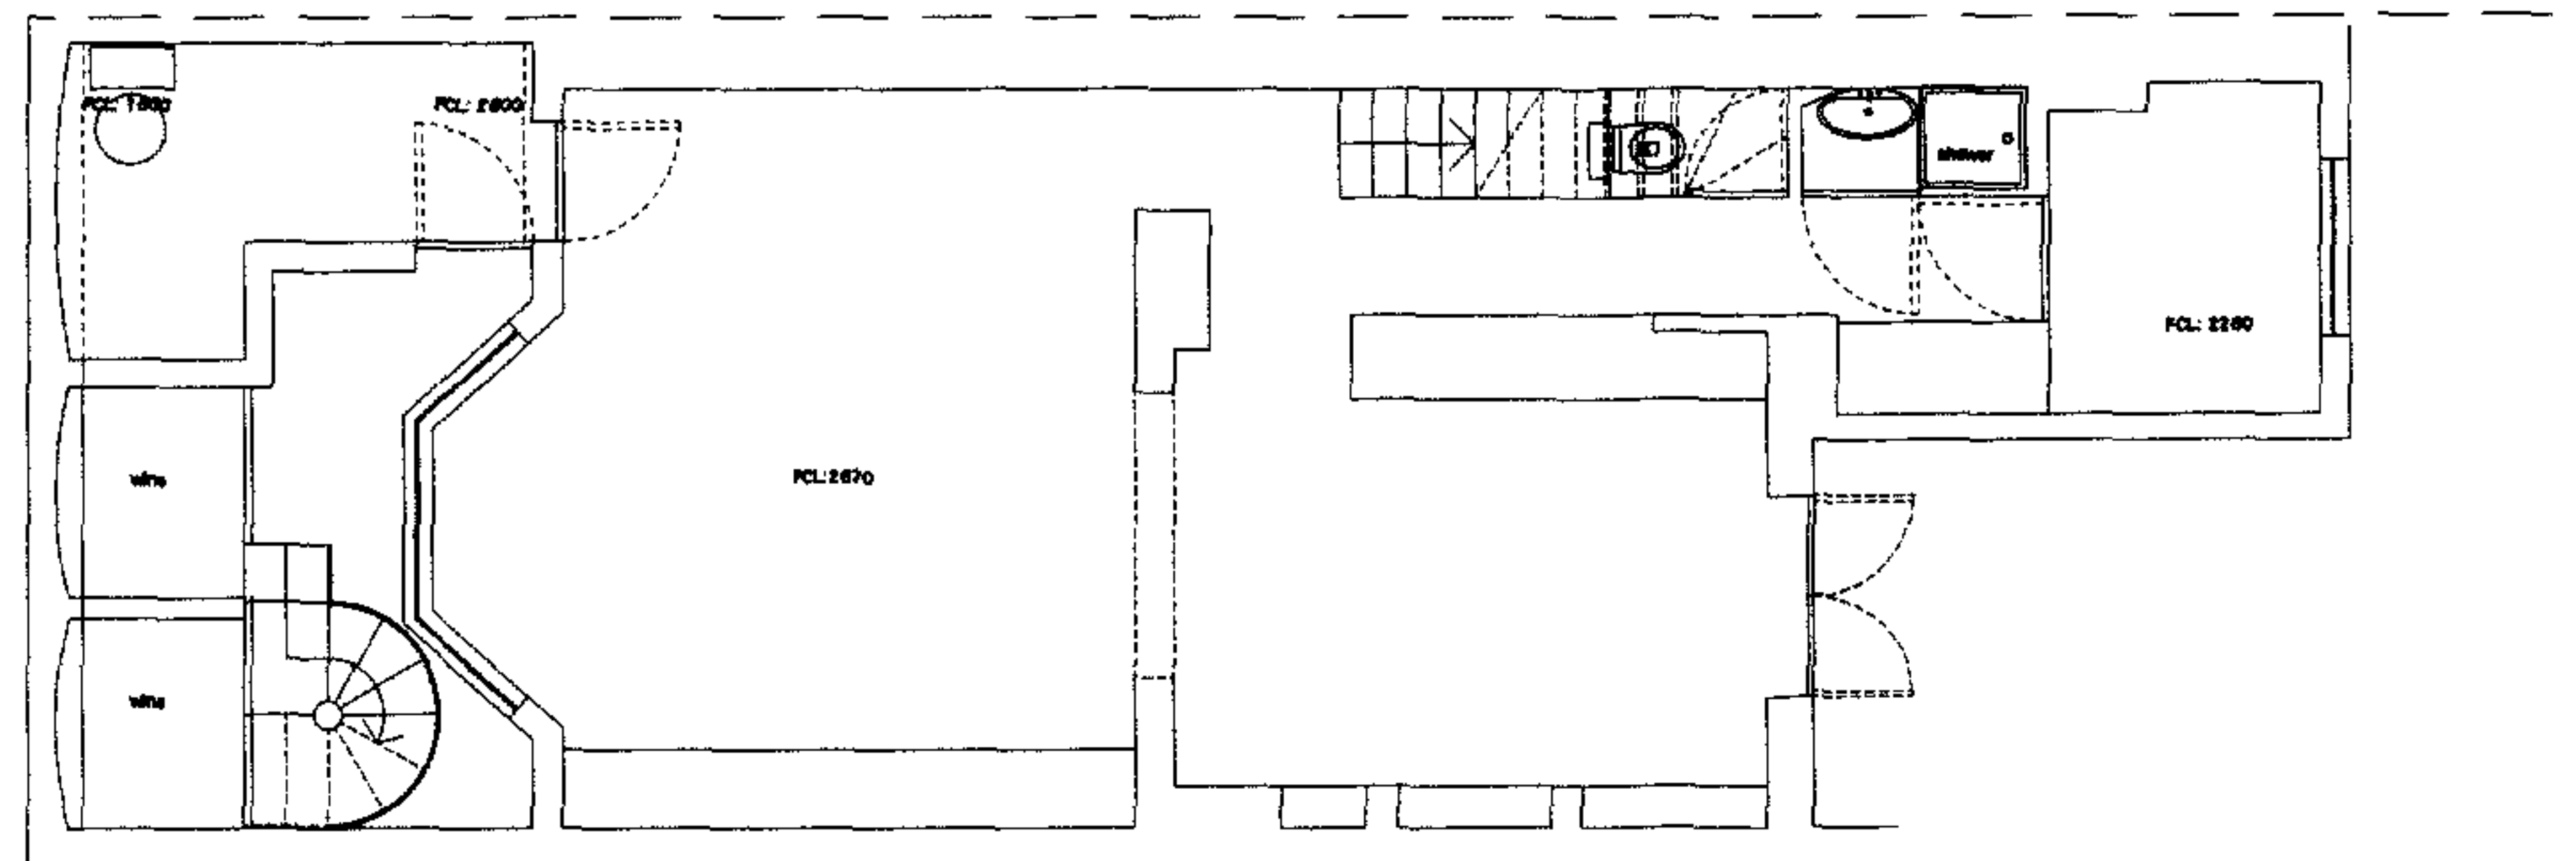

LOWER GROUND FLOOR

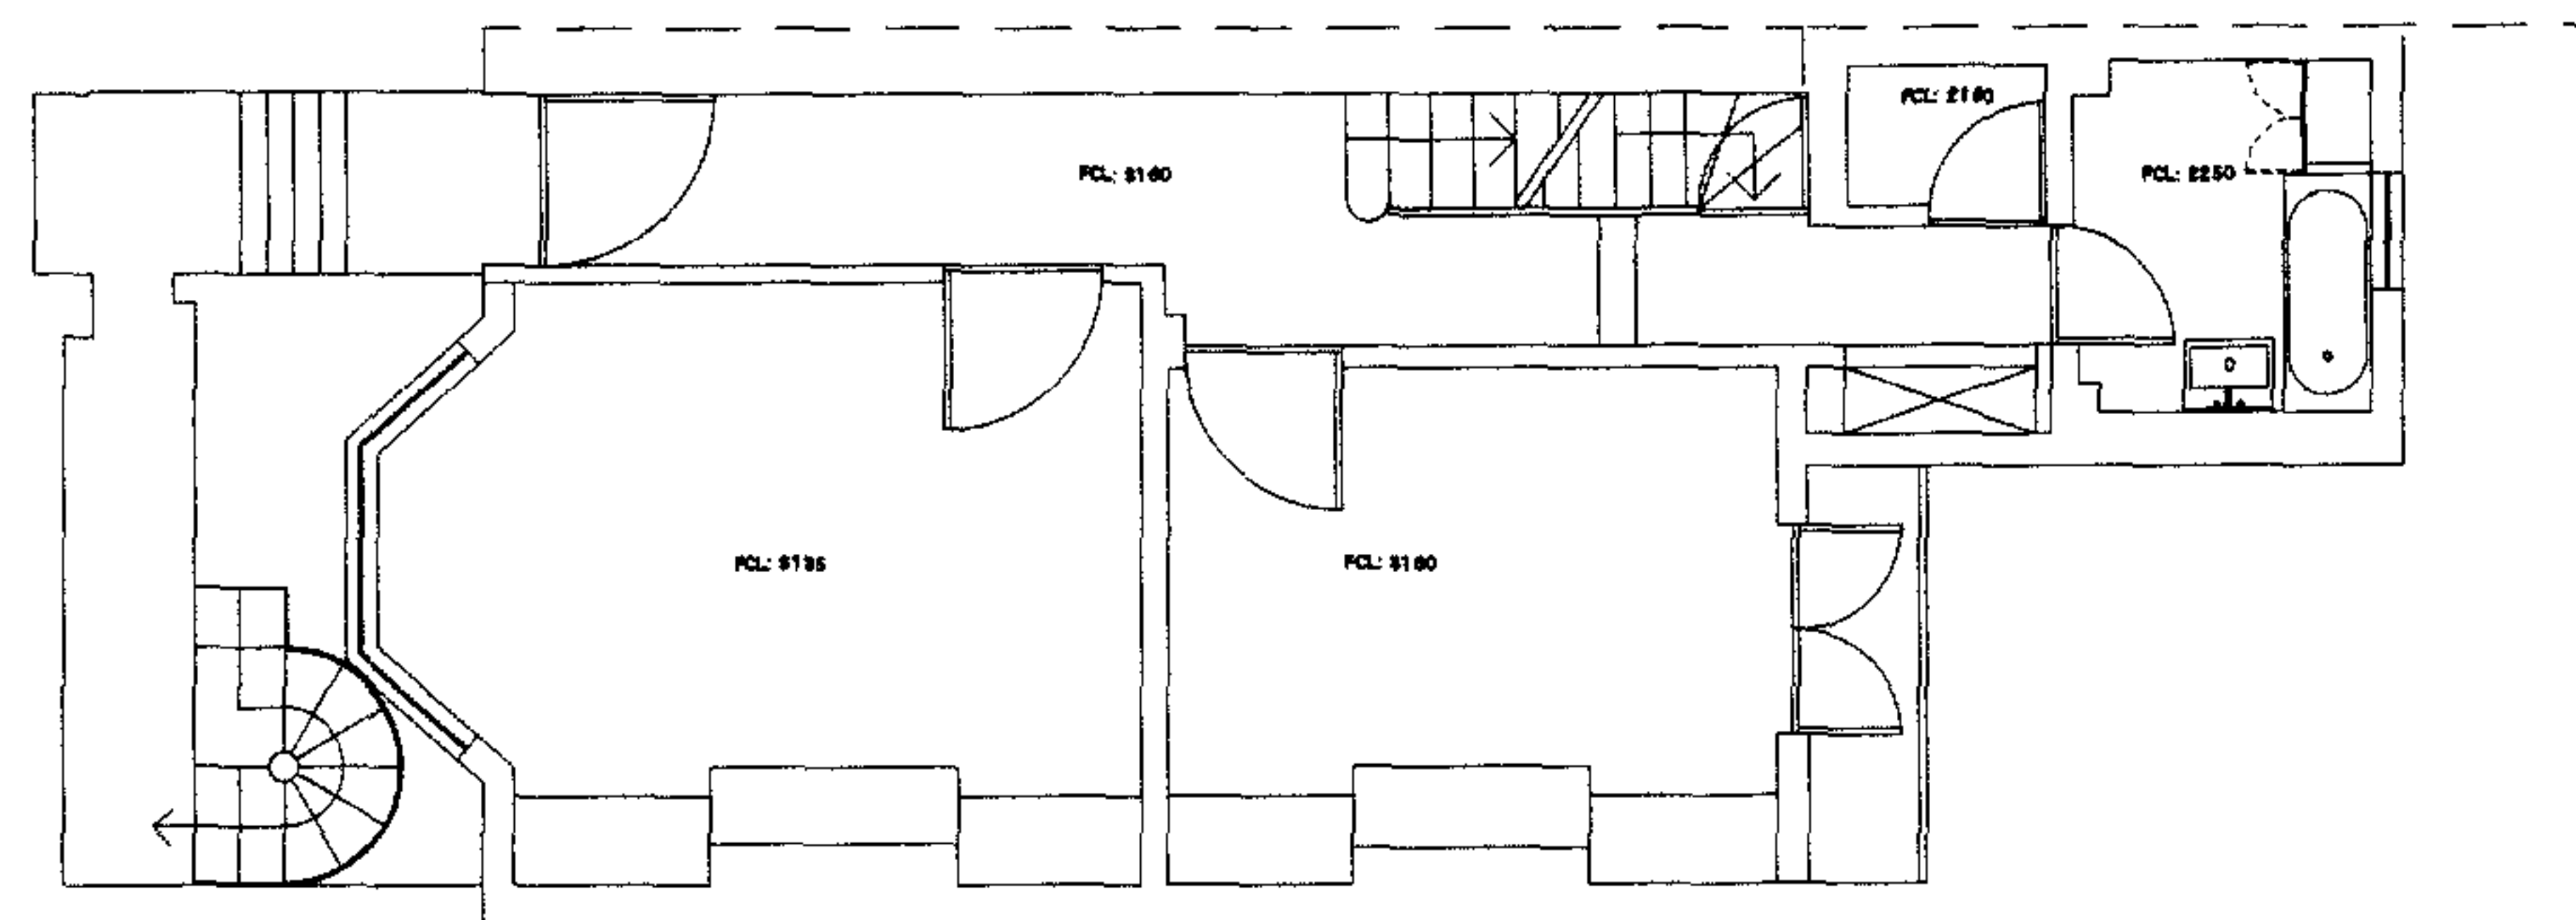

GROUND FLOOR

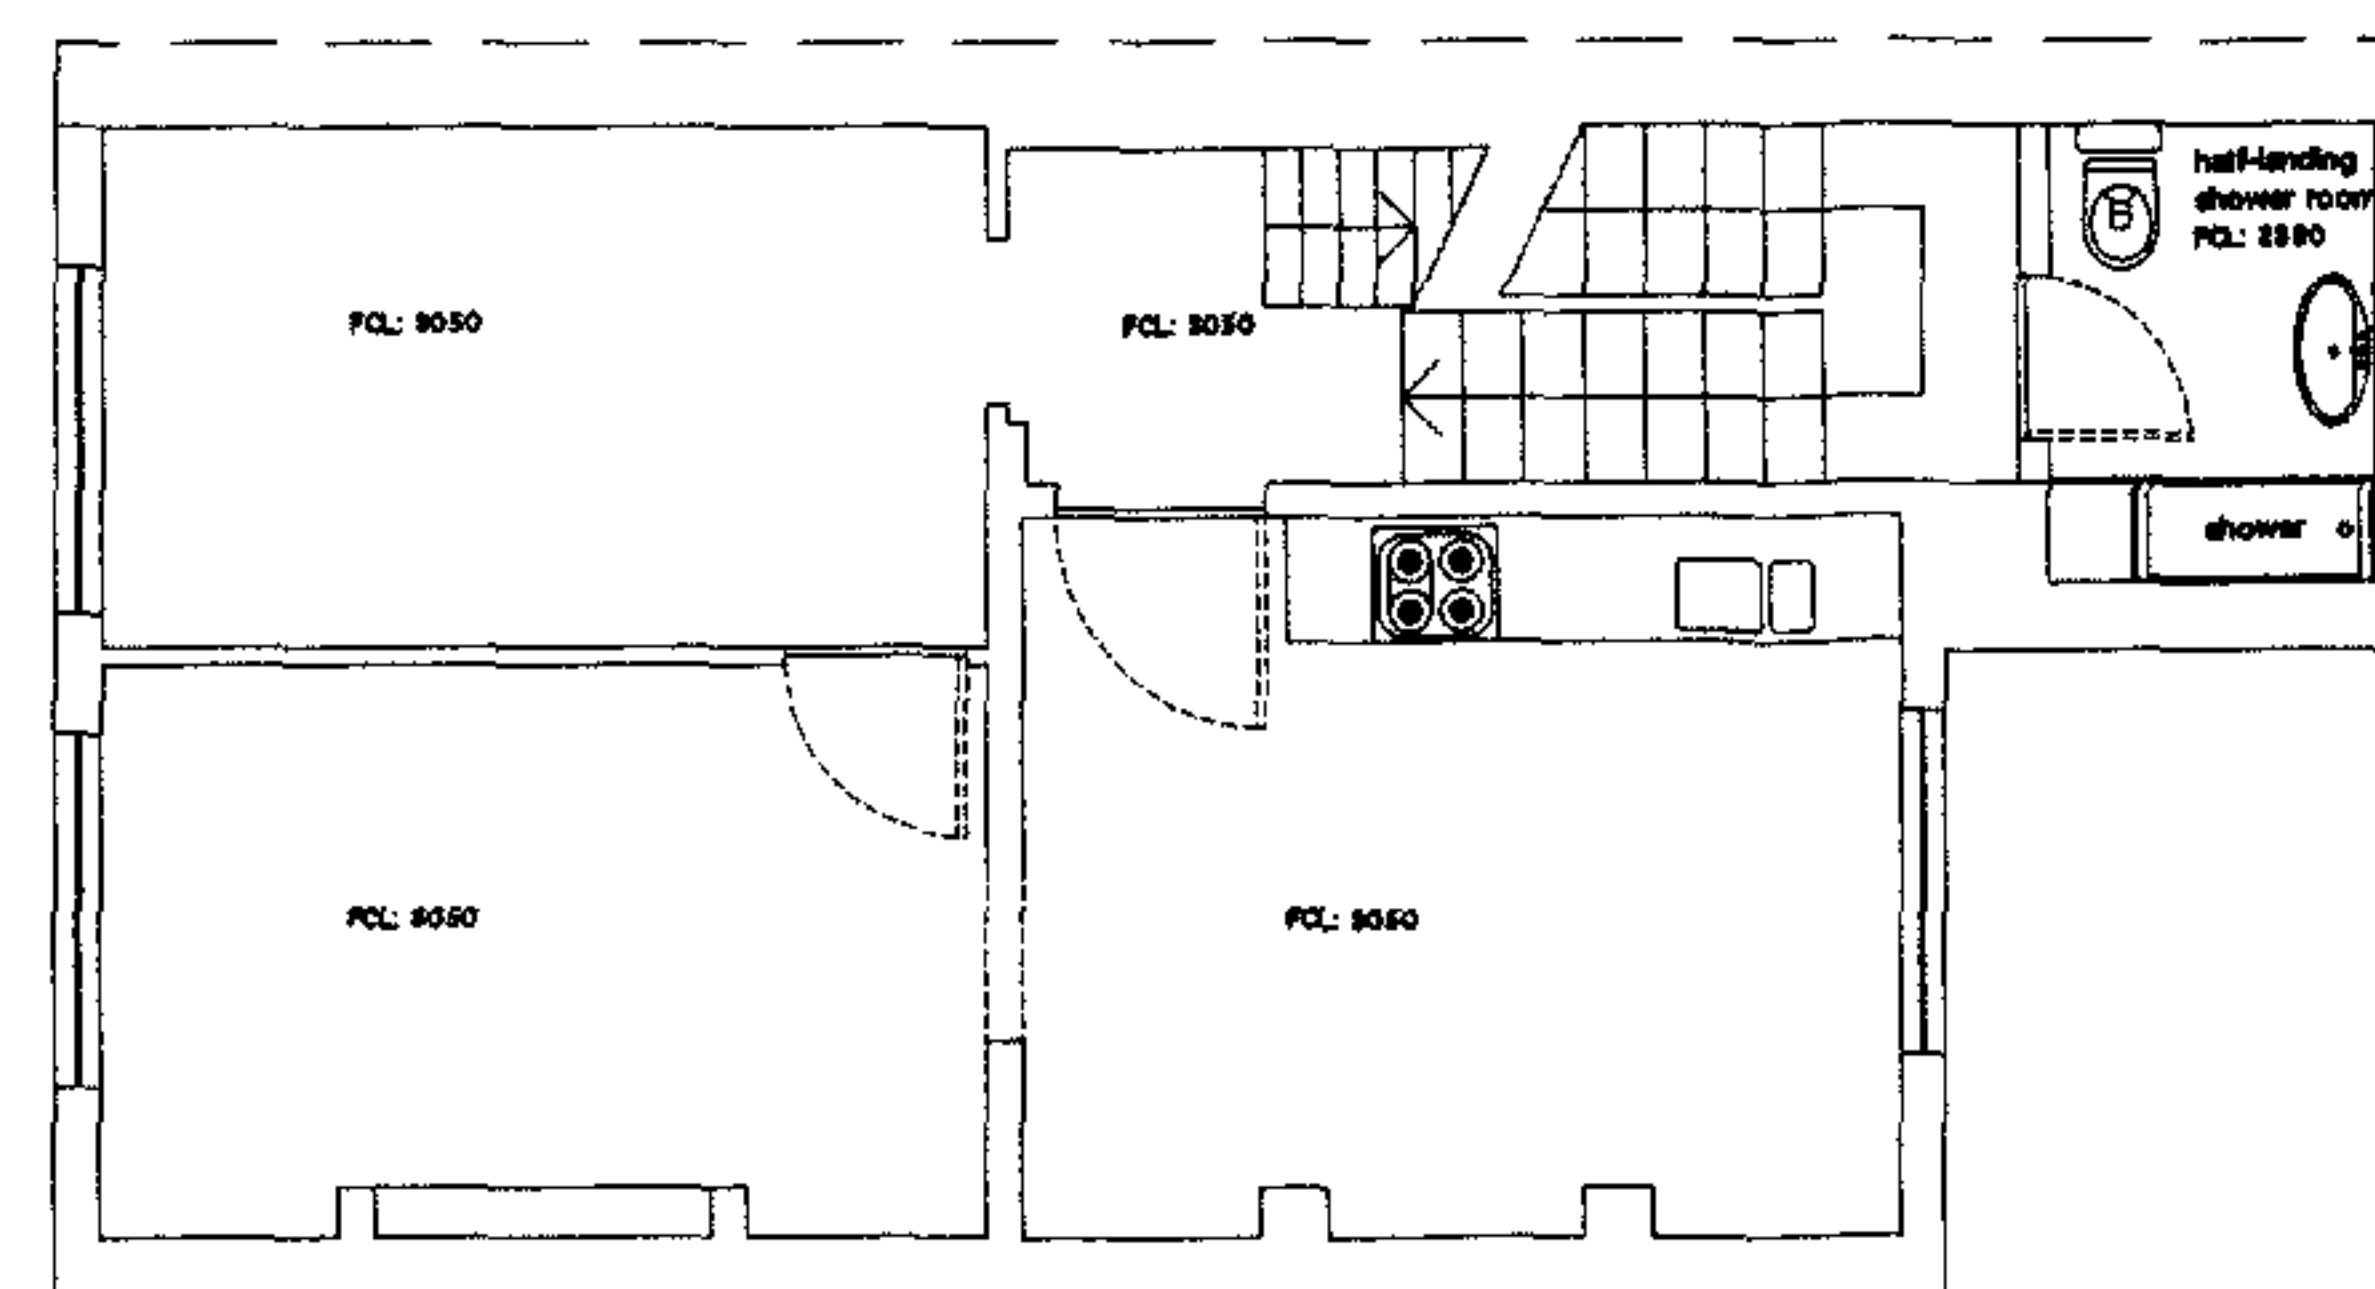

FIRST FLOOR



WILLIAM TOZER
architecture & design

ARB architect RIBA chartered
first floor 33 charley street london w11 8au
t +44 (0)20 7734 8055 f +44 (0)20 7437 7775
enquiries@wtad.co.uk www.wtad.co.uk

B	stage C: outline proposals -issued for information -client -Planning Department: planning consent	17.01.08
A	stage C: outline proposals -issued for information -client -Planning Department: planning consent	10.12.07
-	stage C: outline proposals -issued for information -client	28.11.07

Rev Date

DRAWING STATUS **For Information**

Issued only for purpose indicated

This drawing to be read in conjunction with all Consultants

Information.
All dimensions to be checked on site.
Do not scale, except for planning purposes.

This drawing is protected by copyright.

JOB NUMBER 081 FILE/

JOB TITLE

Wells Residence
28 Ainger Road, Primrose Hill, London

DRAWING TITLE

basement, ground, & first floor plan
proposed

SCALE: 1:100 @A3 DRAWN BY GD, BR

DATE: November 2007 CHECKED BY WT

DRAWING NO. REV

A/02/101

B



B	- stage C: outline proposals -Issued for information -Next -Planning Department: - Planning Application	10.12.97
A	- stage C: outline proposals -Issued for information -Next -Planning Department: Certificate of - Local Development	10.12.97
-	- stage C: outline proposals -Issued for information -Next	28.11.97
B		Date

DRAWING STATUS	
-------------------	--

Issued only for purposes indicated

This drawing to be read in conjunction with all Consultations

This drawing to be read in conjunction with all Consultants

information.
All dimensions to be checked on site.
Do not scale, except for planning purposes.

This drawing is protected by copyright.

JOB 001

NUMBER 061

**JOB
TITLE**

Wells Residence

26 Ainger Road, Primrose Hill, London

**DRAWING
TITLE**

**second & third floor plan
proposed**


SCALE: 1:100 @A3

DATE: November 2007


10/10/2014

A/02/102

B

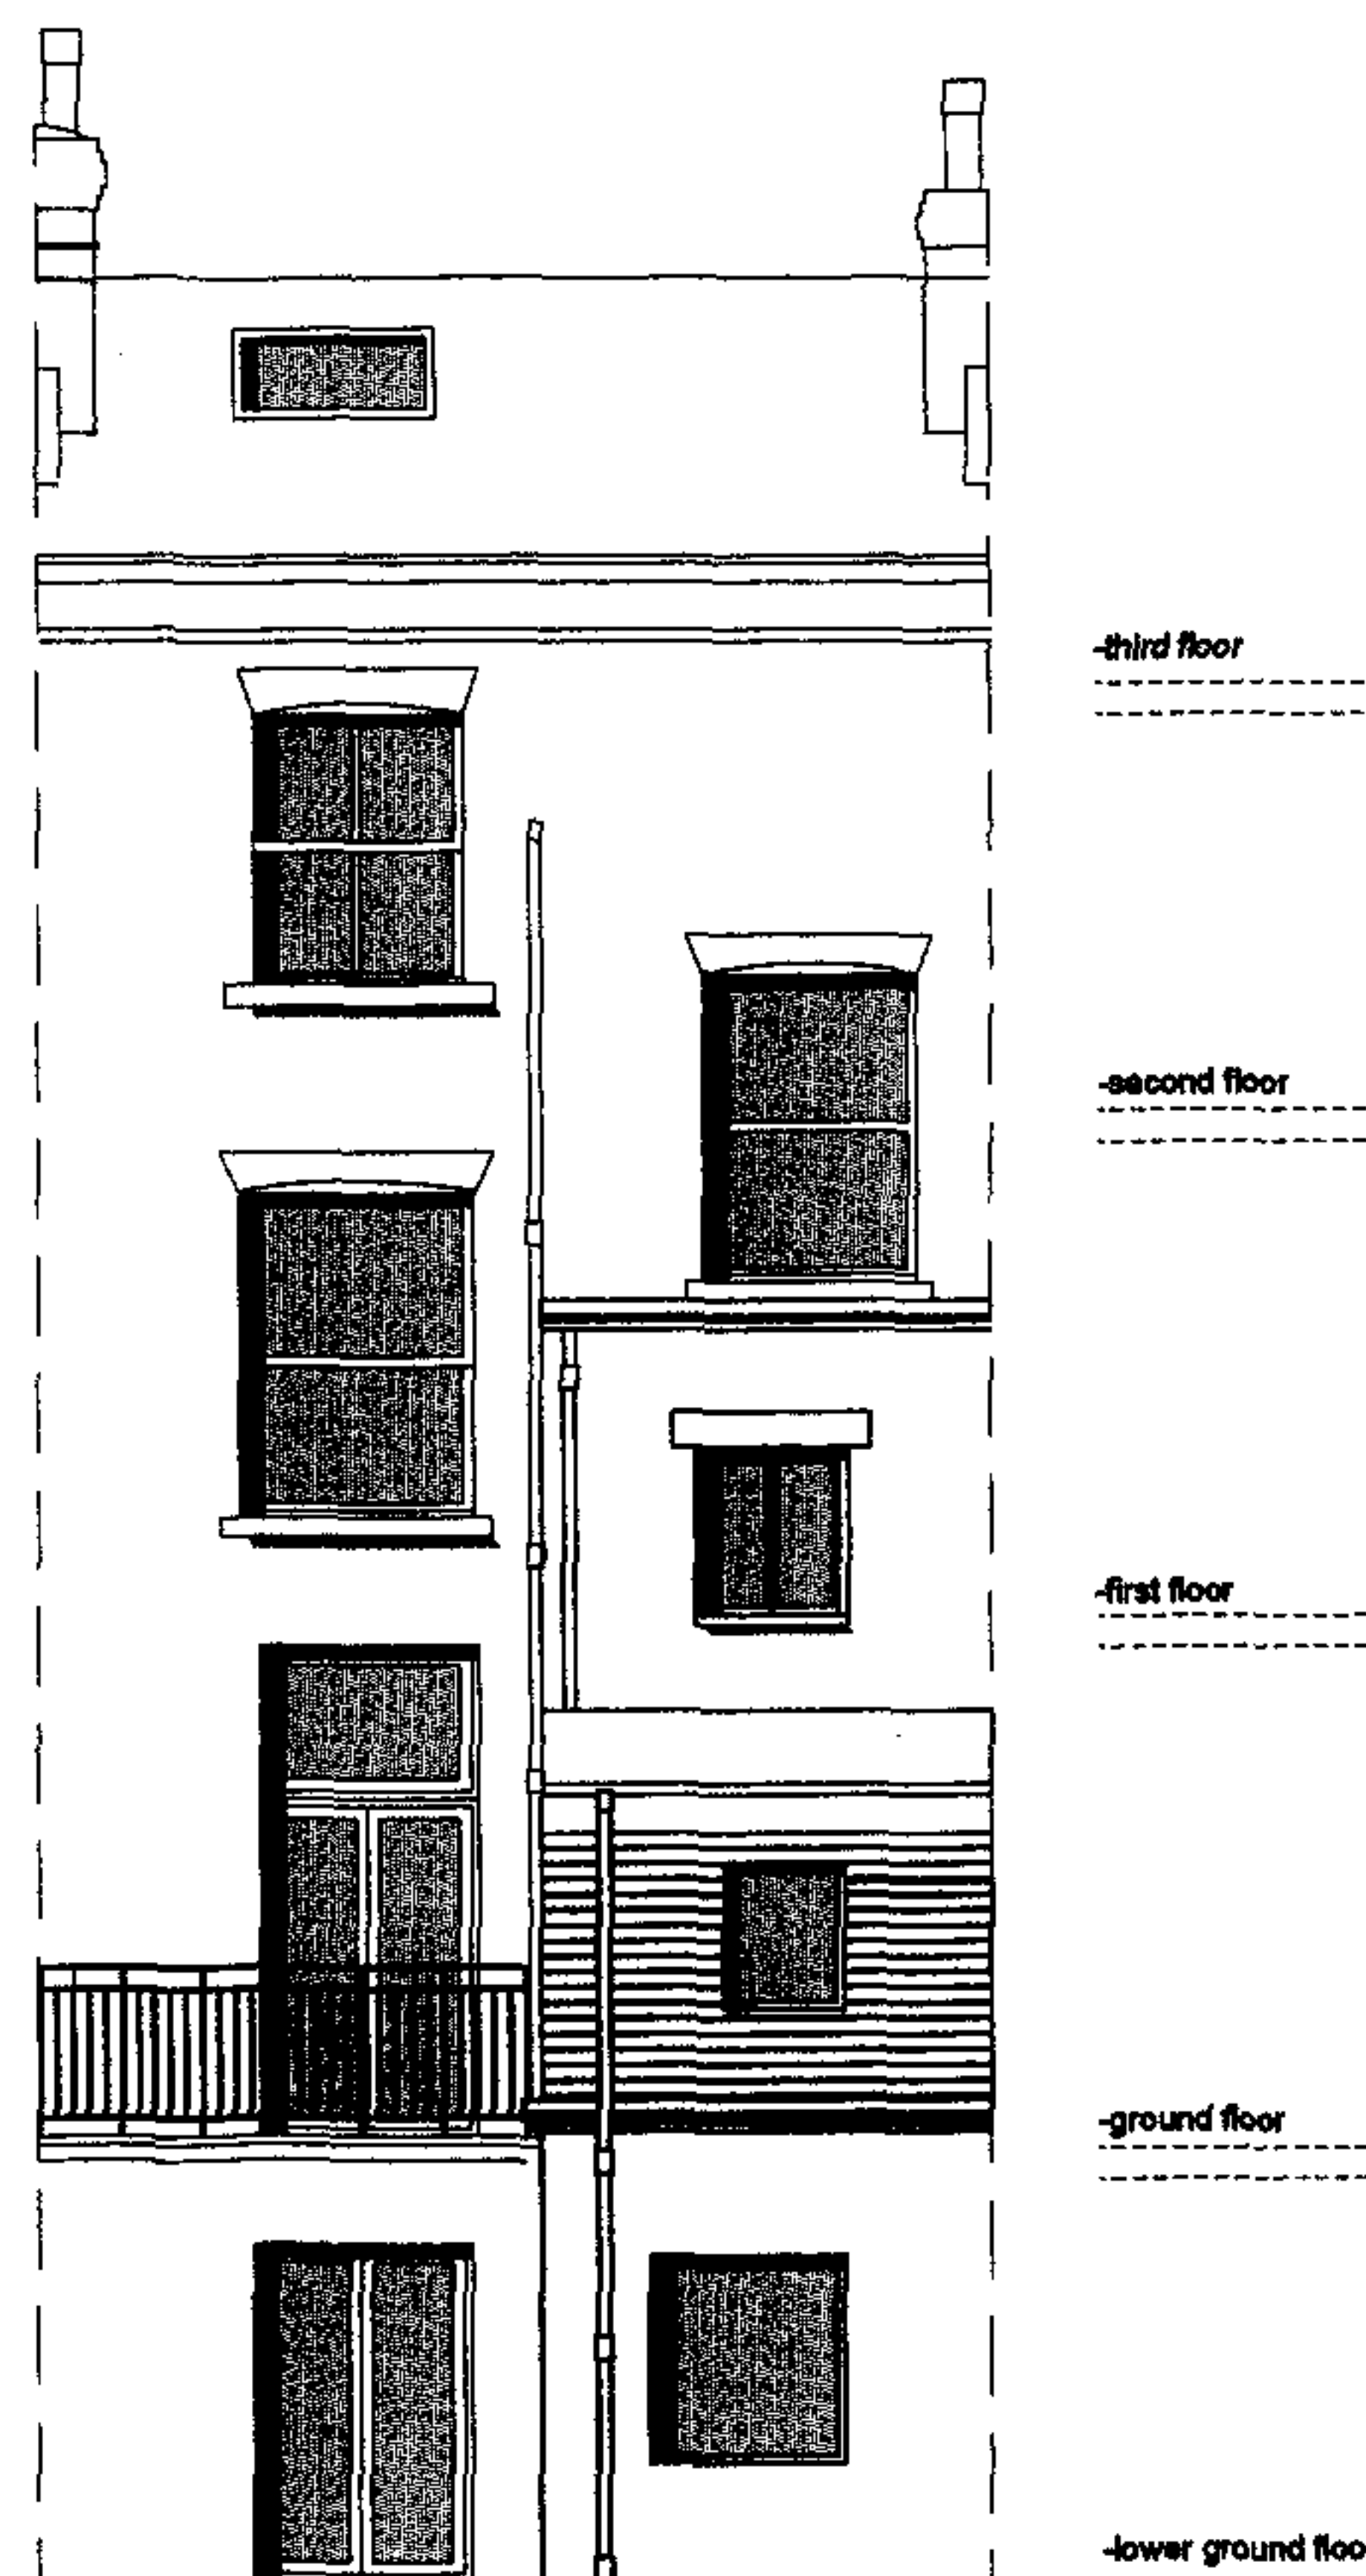

DRAWING NO.	REV.
A/02/103	B

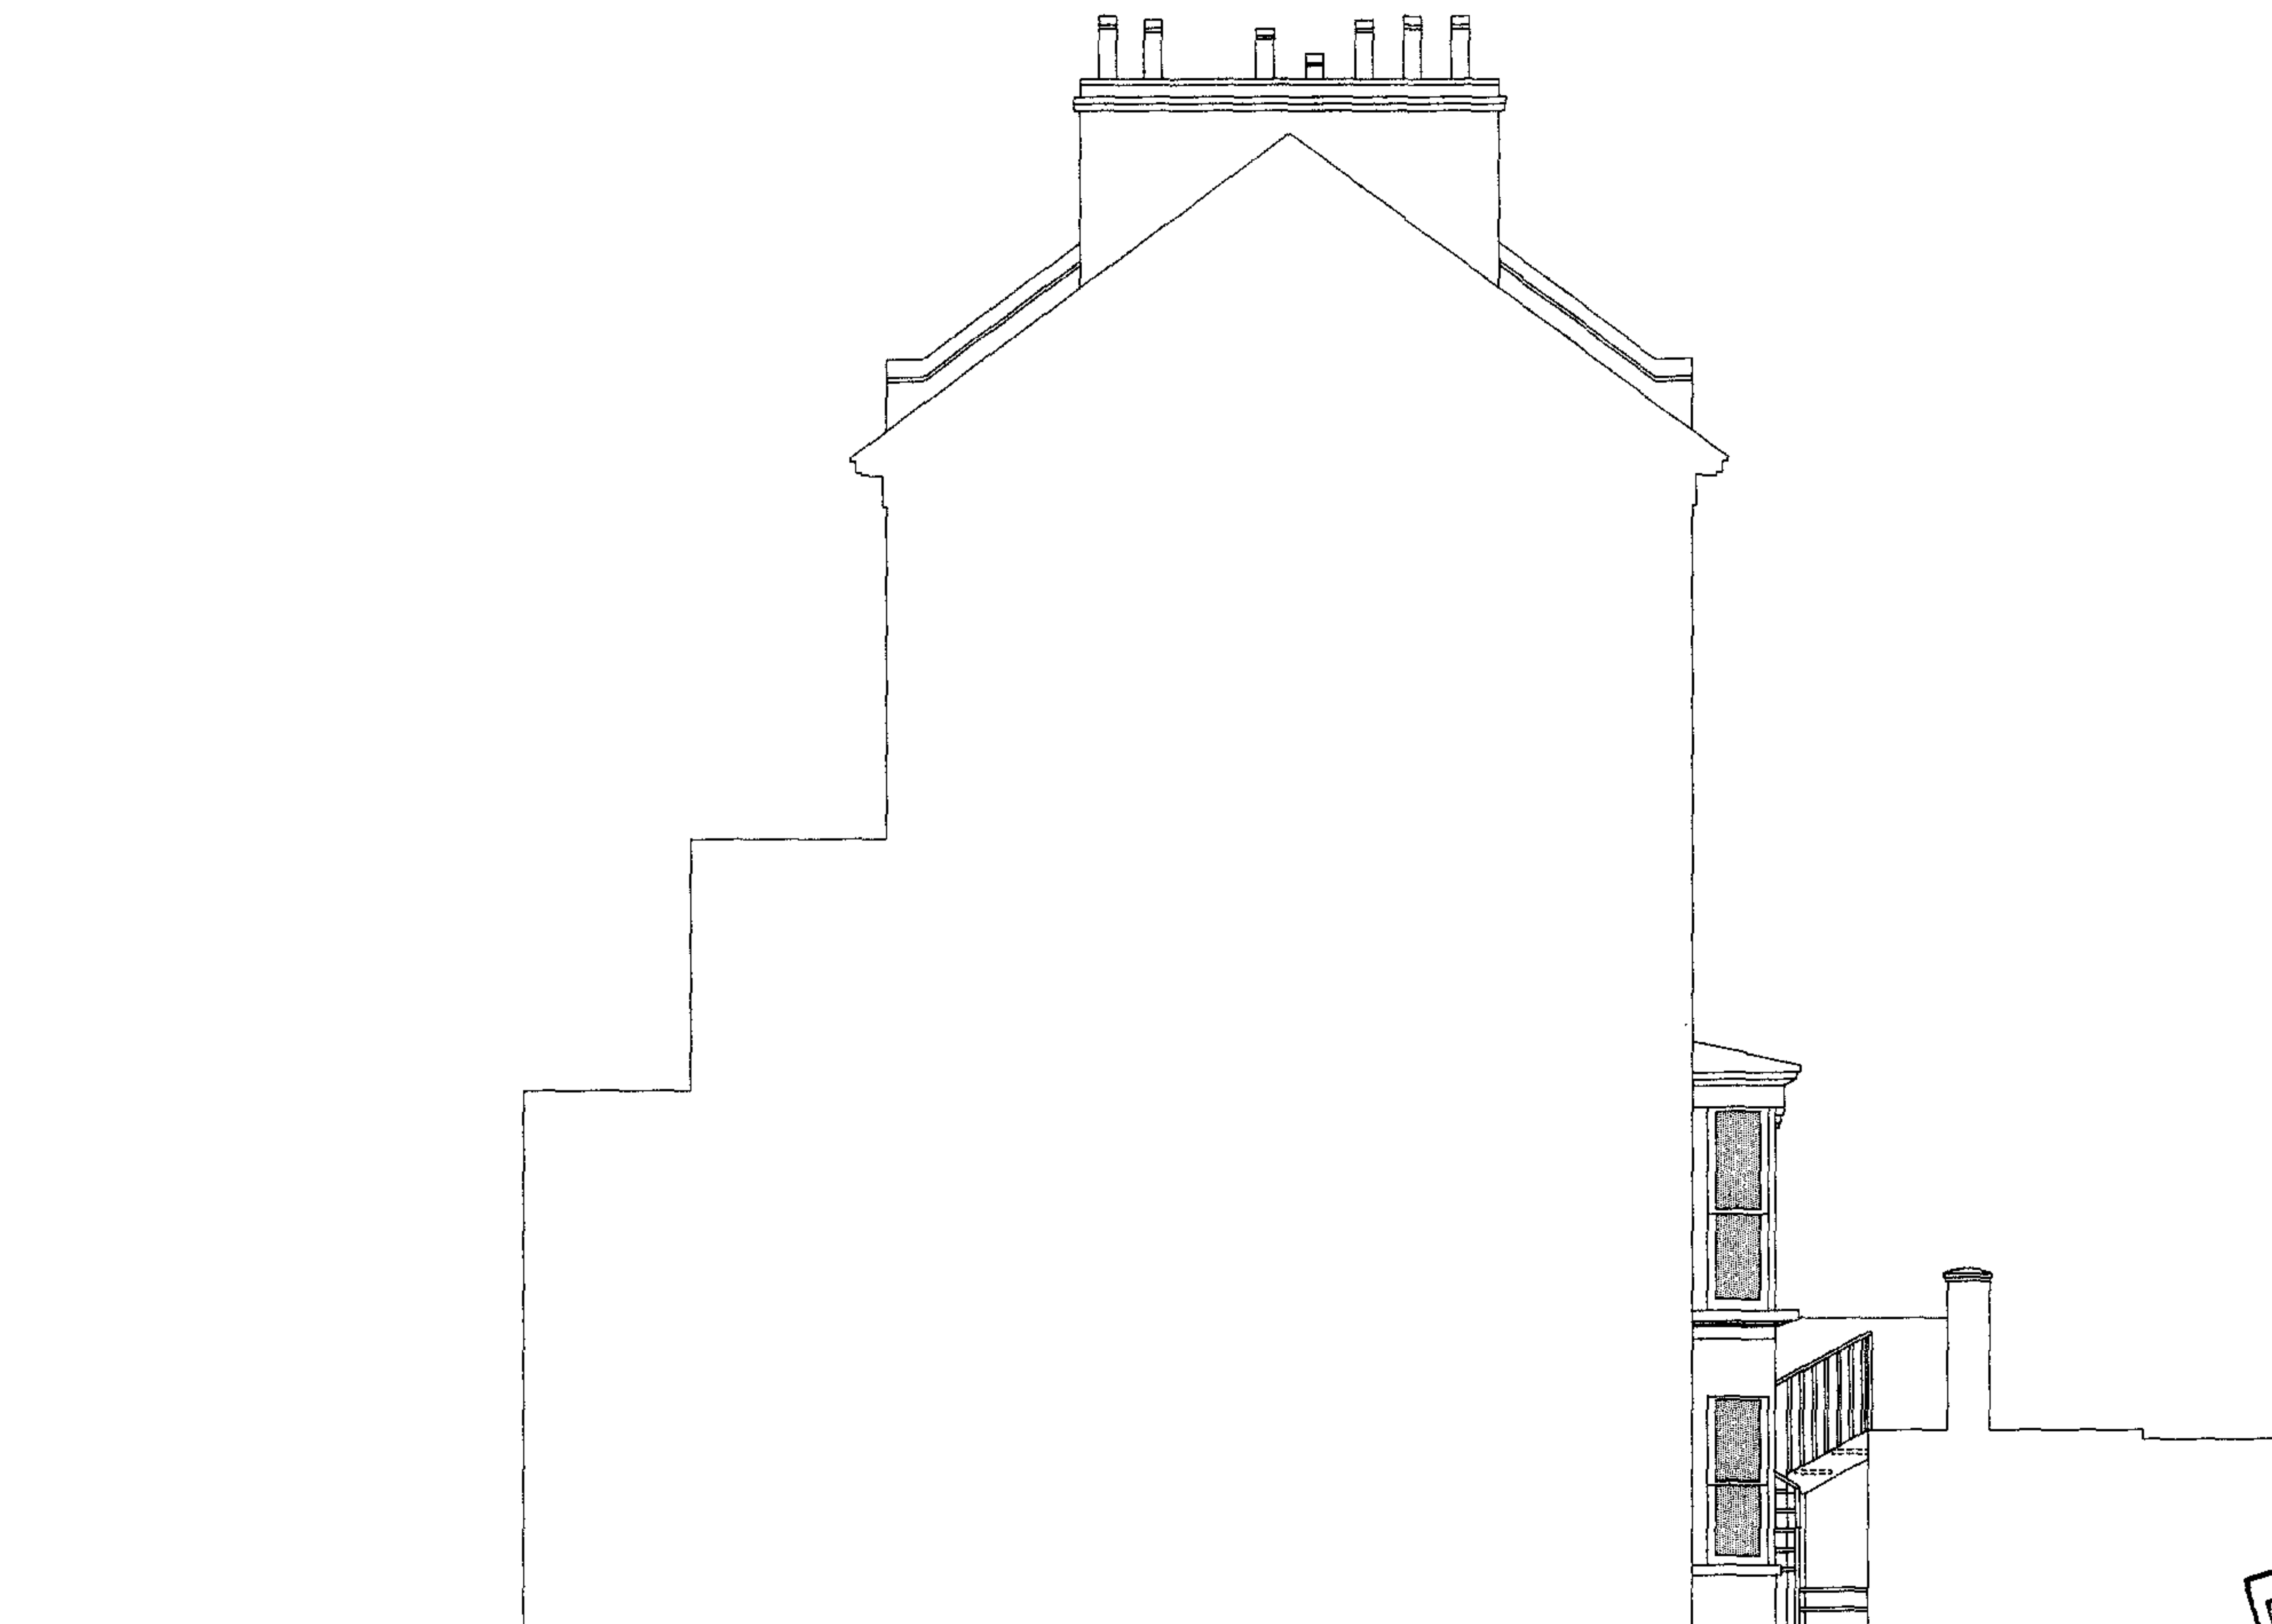

RECEIVED
22 JAN 2008

WILLIAM TOZER architecture & design	
ARB architect RIBA chartered first floor 33 d'arby street london w1f 8sz t +44 (0)20 7734 6055 f +44 (0)20 7437 7776 enquiries@wtad.co.uk www.wtad.co.uk	
stage C: outline proposals -issued for information -client -Planning Department: planning consent	
17.01.08	
Rev	Date
DRAWING STATUS	
For Information	
Issued only for purpose indicated	
This drawing to be read in conjunction with all Consultants Information. All dimensions to be checked on site. Do not scale, except for planning purposes. This drawing is protected by copyright.	
JOB NUMBER	081
JOB TITLE	FILE/
Wells Residence 26 Ainger Road, Primrose Hill, London	
DRAWING TITLE	
south-western elevation proposed	
SCALE:	1:100 @A3
DATE:	January 2008
DRAWING NO.	A/02/104
DRAWN BY	BR, TS
CHECKED BY	WT
REV	-