



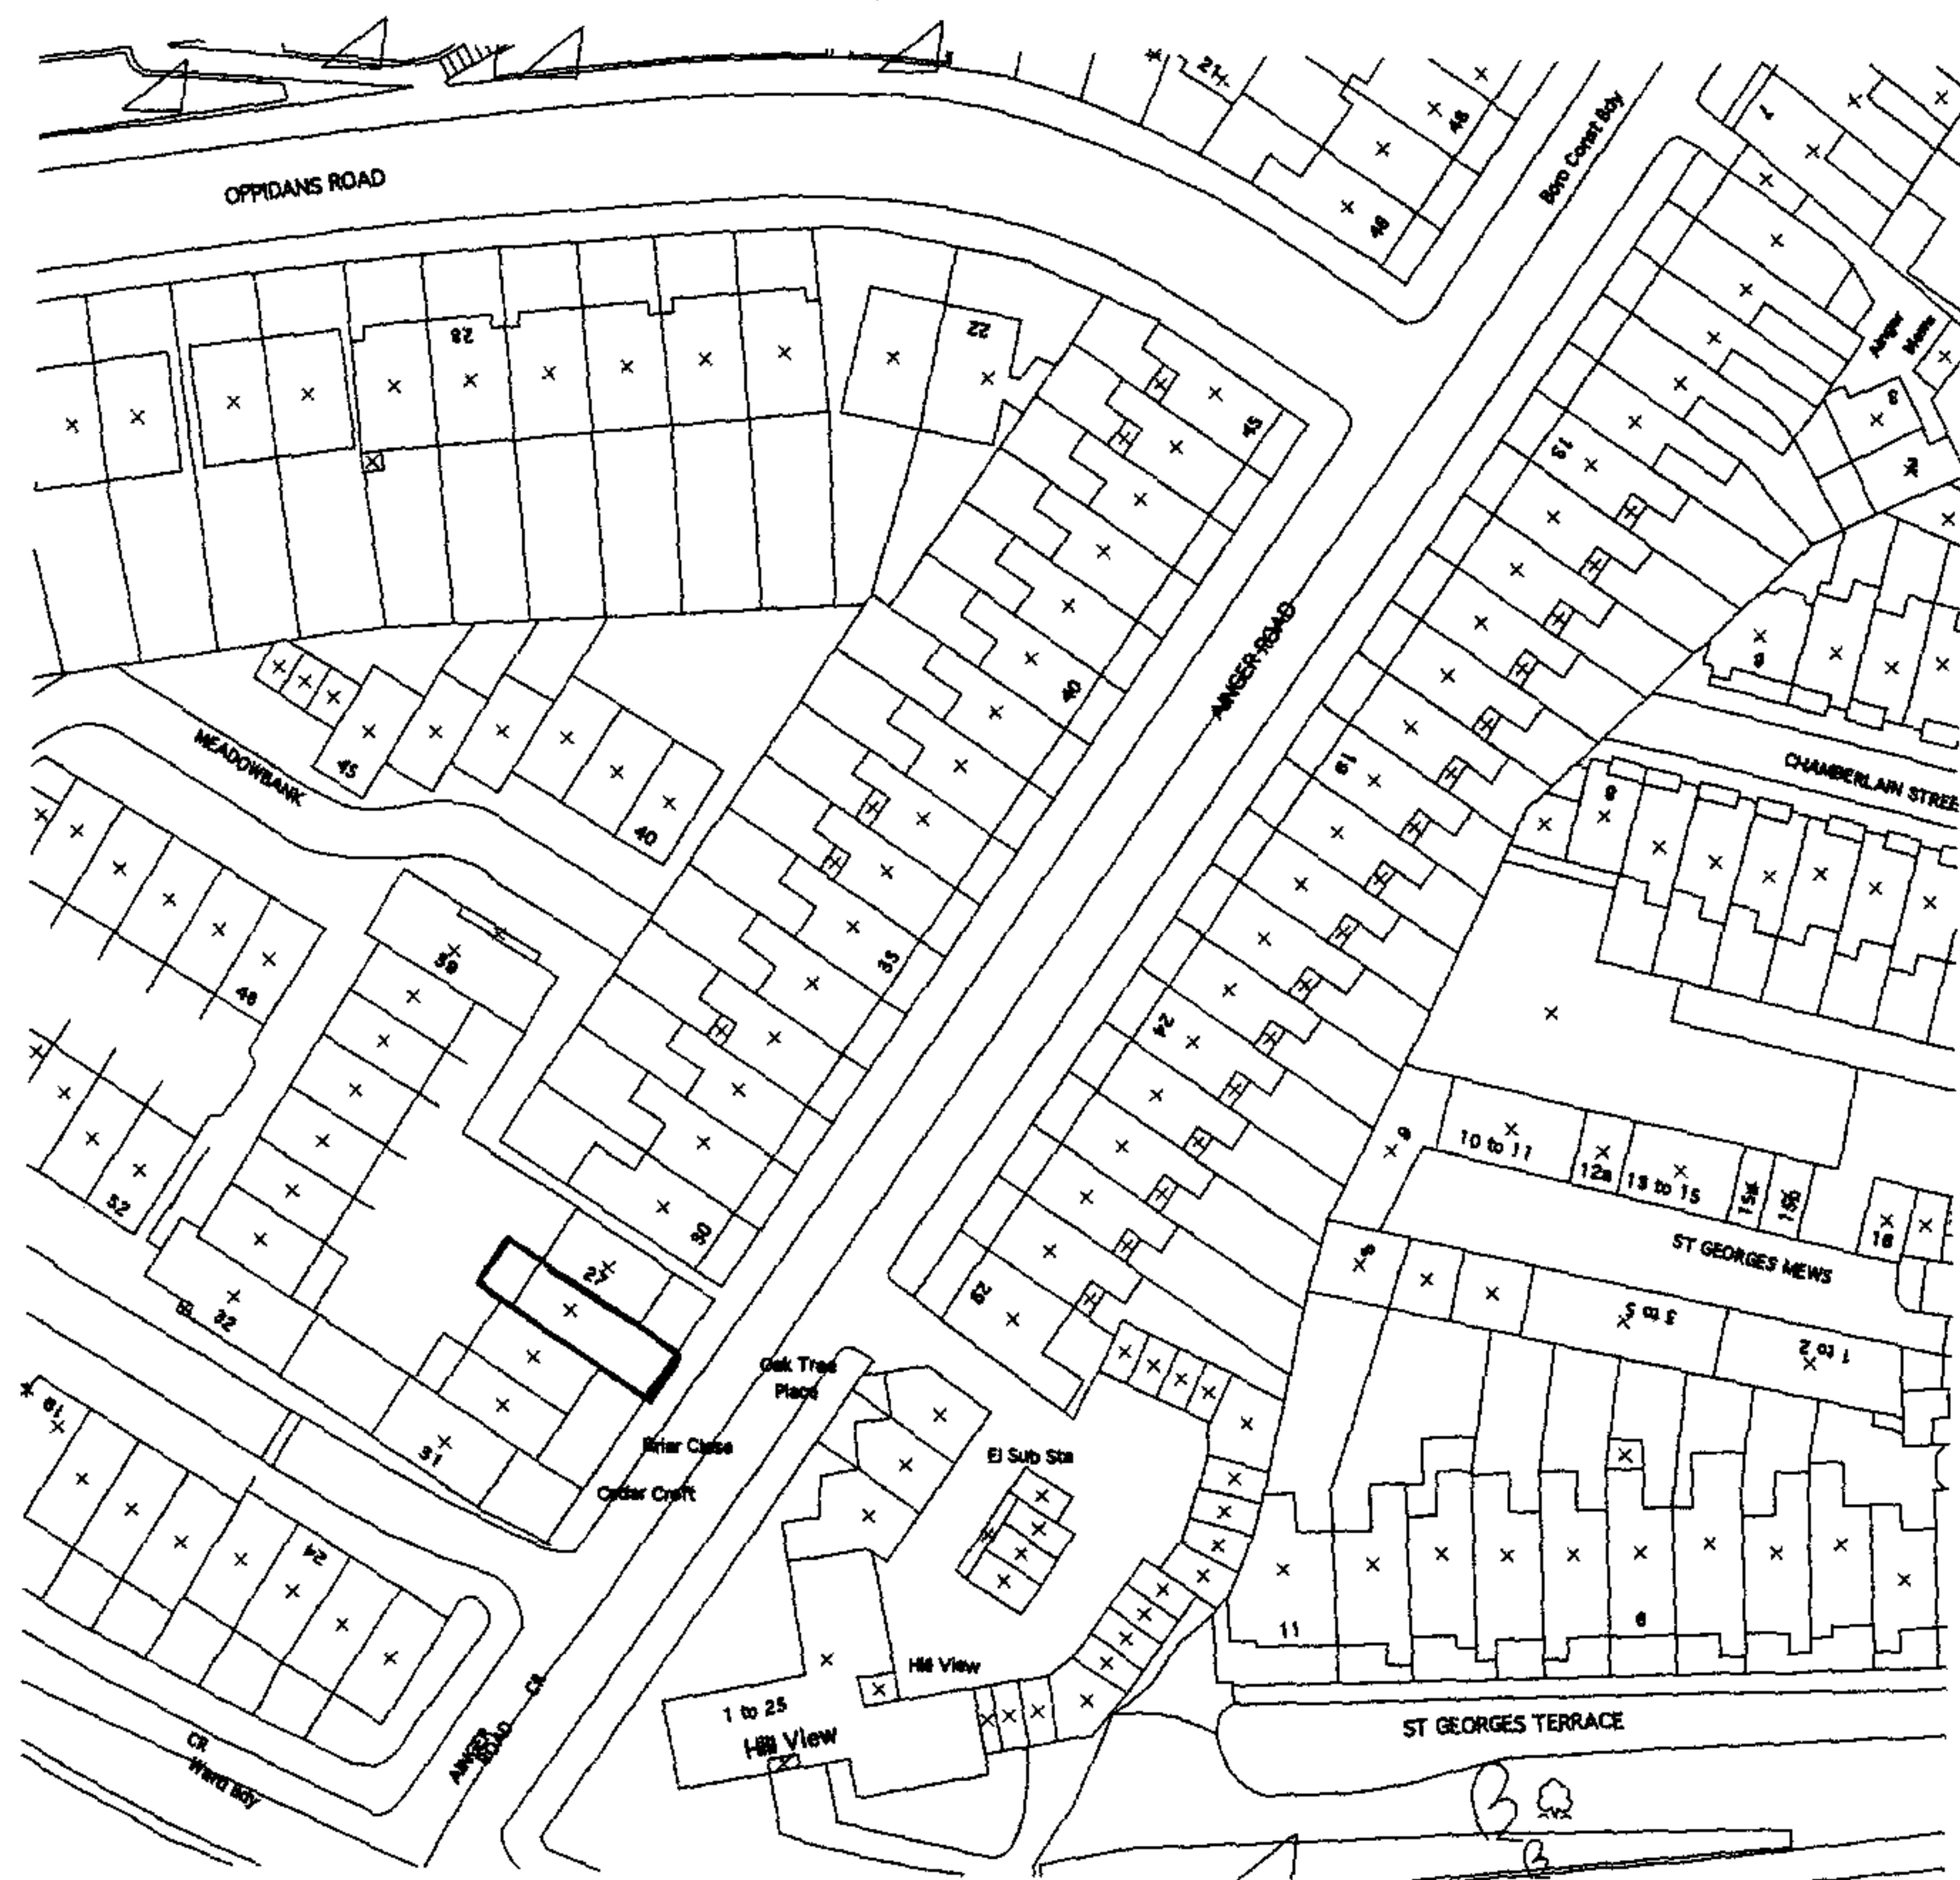

site plan 1:1250

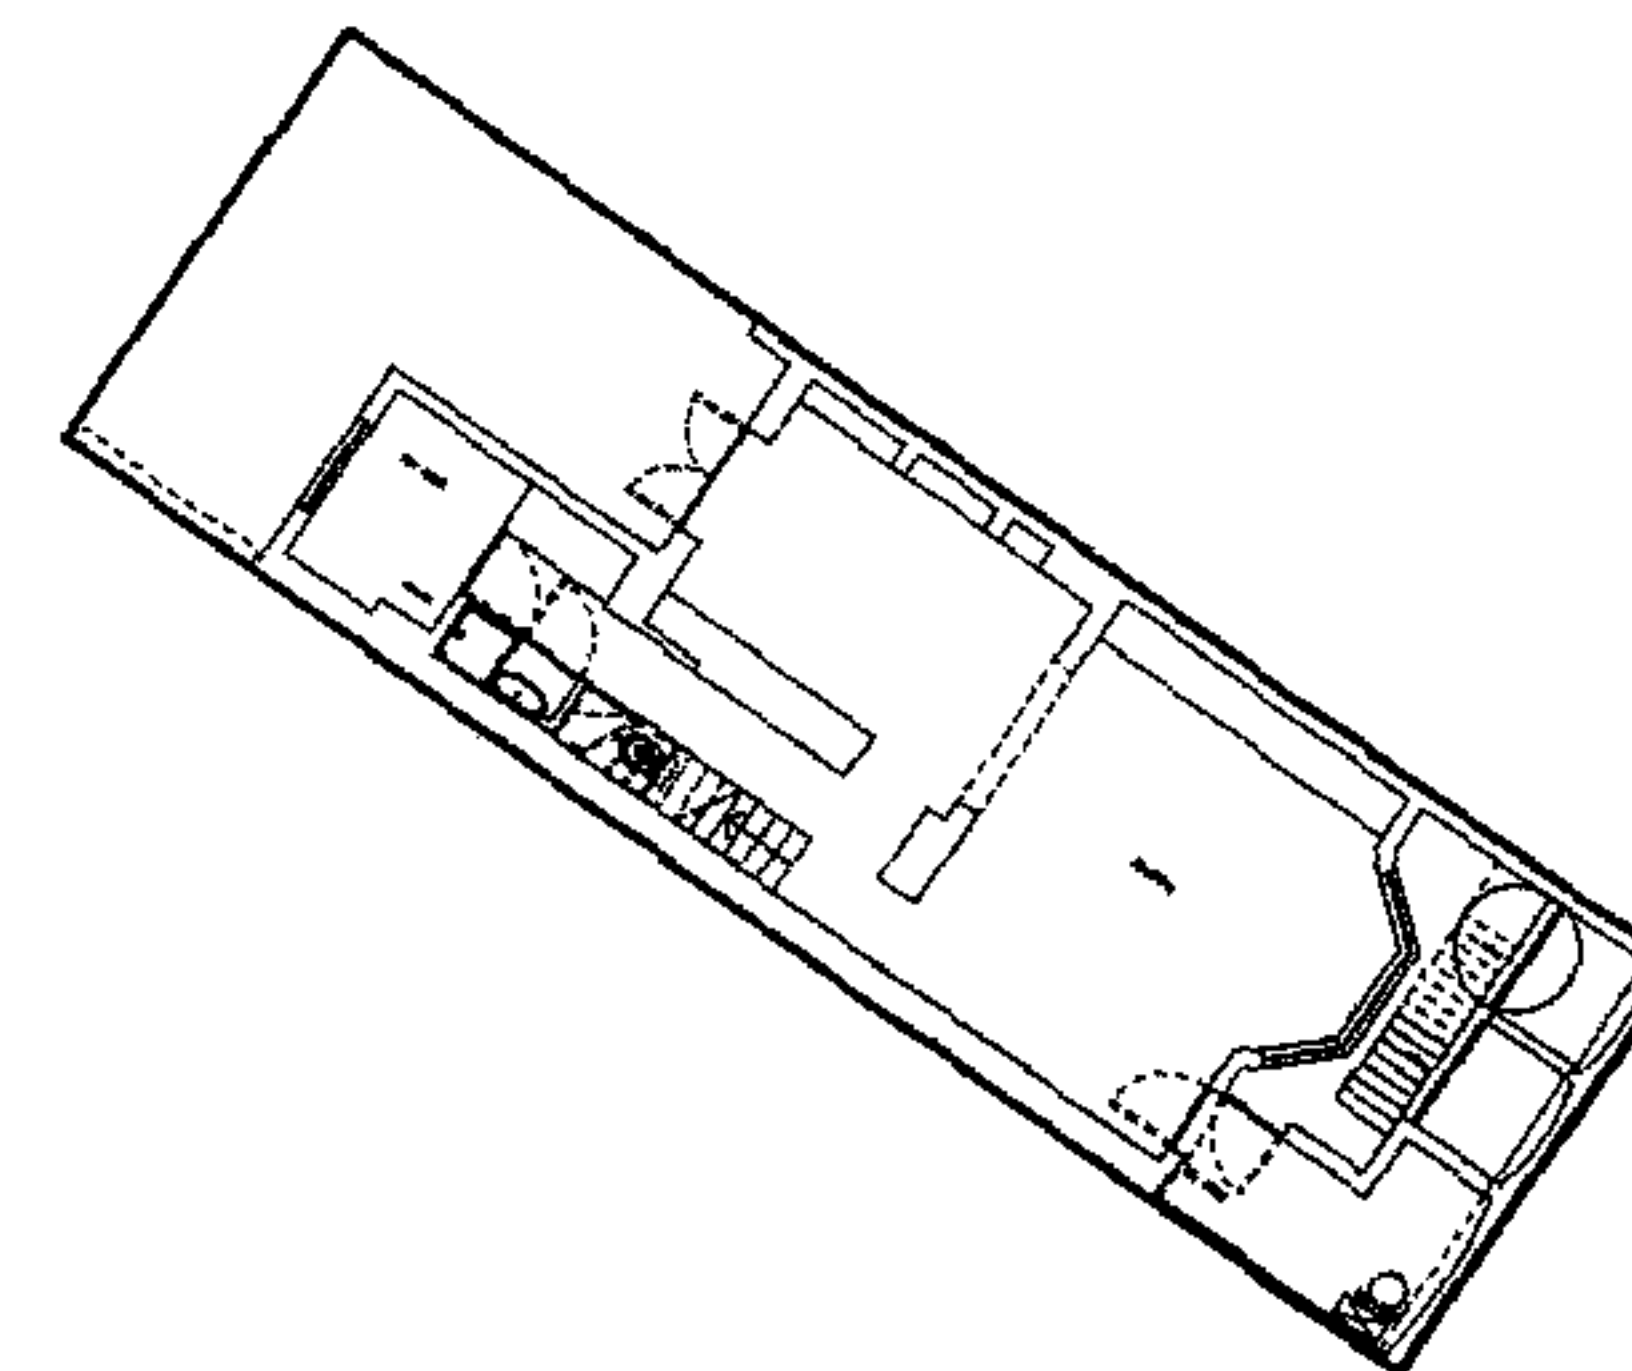

site plan 1:200

WILLIAM TOZER
architecture & design

ARB architect RIBA chartered
first floor 33 d'artley street london w11 8au
t +44 (0)20 7734 8055 f +44 (0)20 7437 7775
enquiries@wtad.co.uk www.wtad.co.uk

stage C: outline proposals
-issued for information
-client
-Planning Department:
Certificate of Lawful Development &
Planning Consent Application
14.12.07

stage C: outline proposals
-issued for information
-client
10.12.07

Rev Date

For Information
issued only for purpose indicated

This drawing to be read in conjunction with all Consultants

Information.
All dimensions to be checked on site.
Do not waste, except for planning purposes.

This drawing is protected by copyright.

JOB NUMBER 081 FILE/

JOB TITLE
Wells Residence
26 Ainger Road, Primrose Hill, London

DRAWING TITLE
location & site
existing


SCALE 1:1250 & 1:200 @A3 DRAWN BY BR, GD

DATE December 2007 CHECKED BY WT


DRAWING NO. REV

A/01/104 -



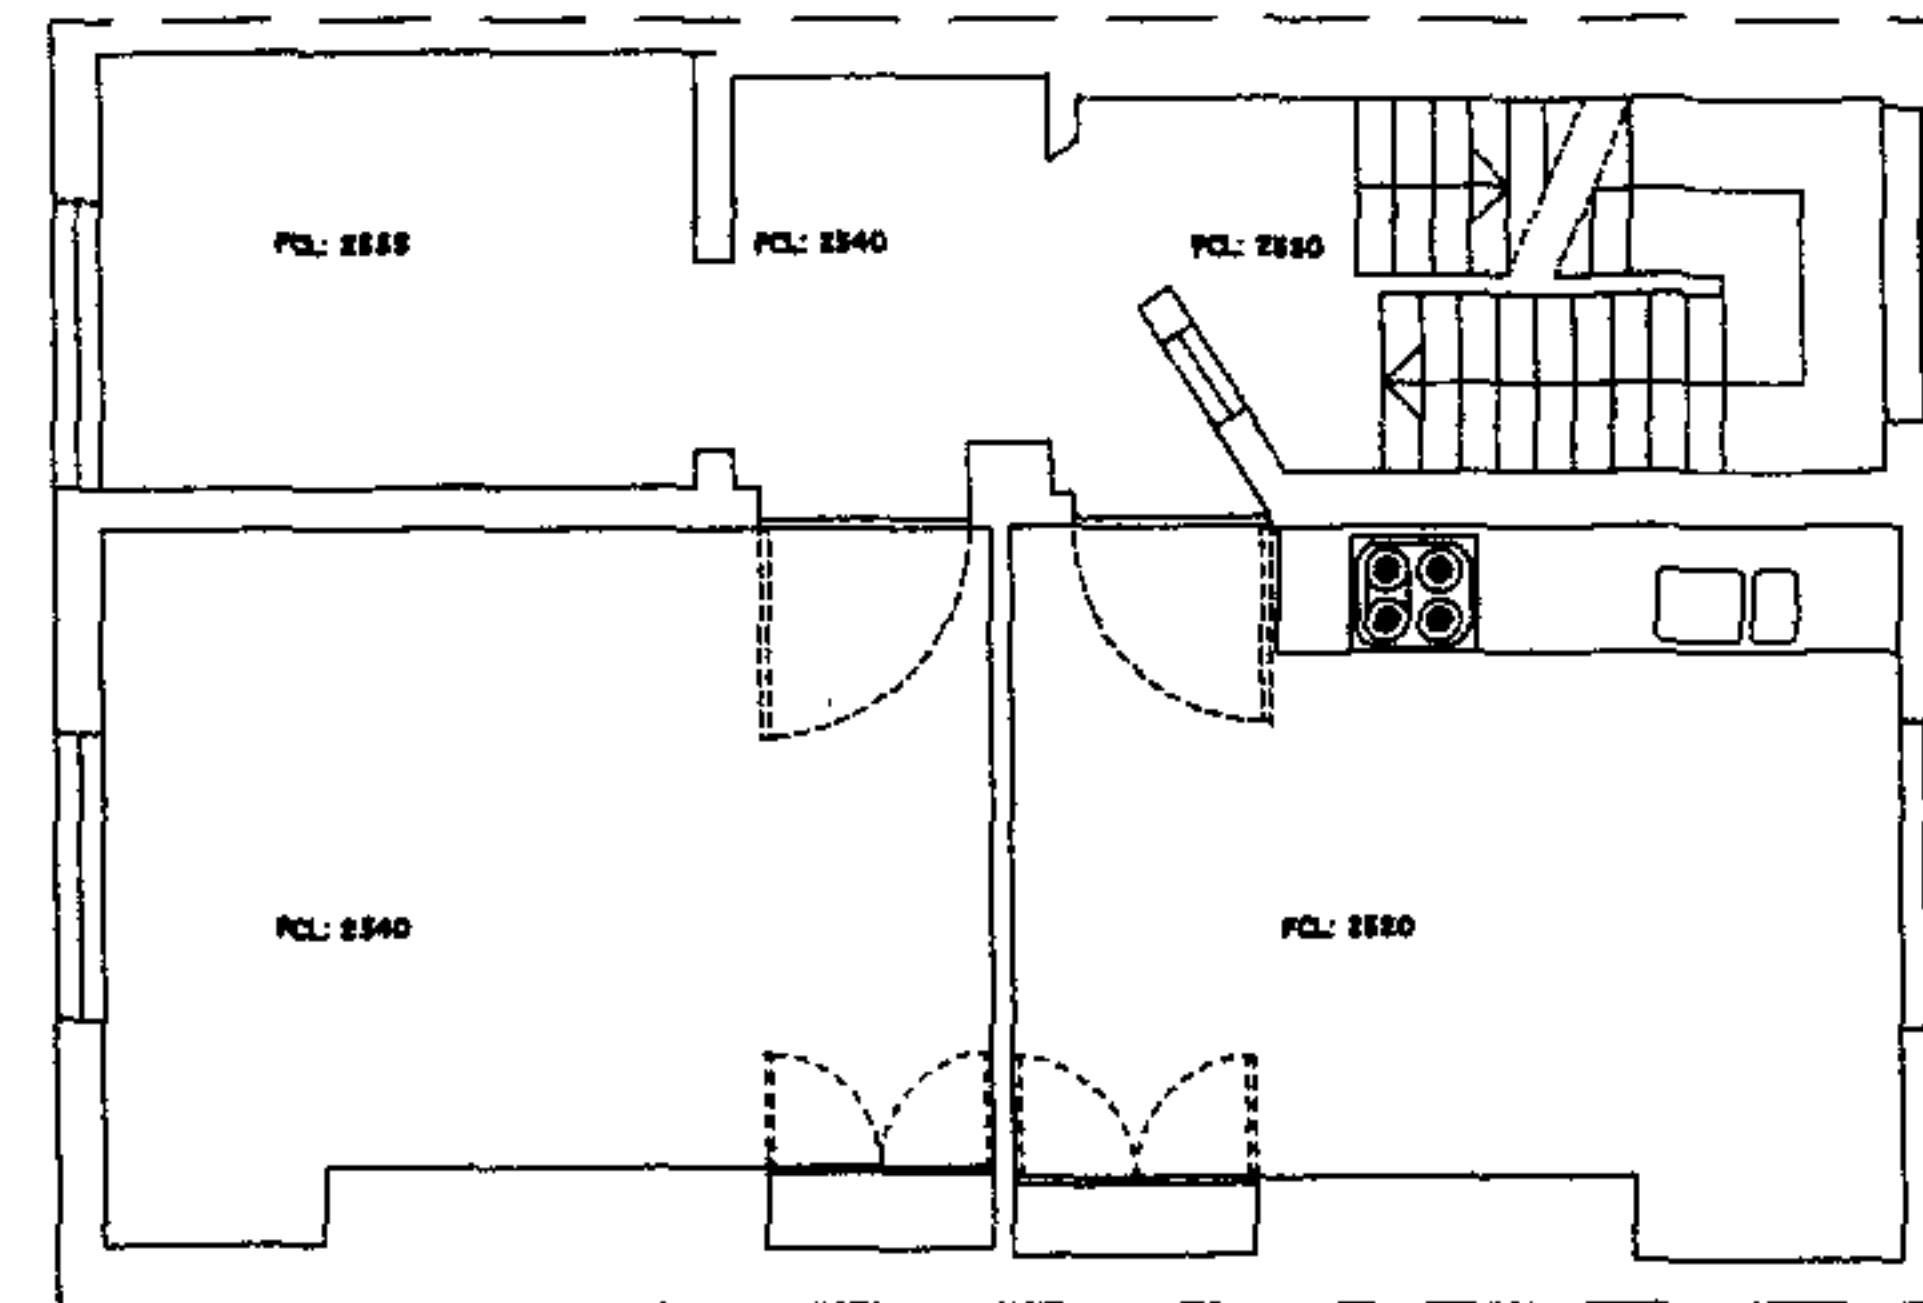

SECOND FLOOR

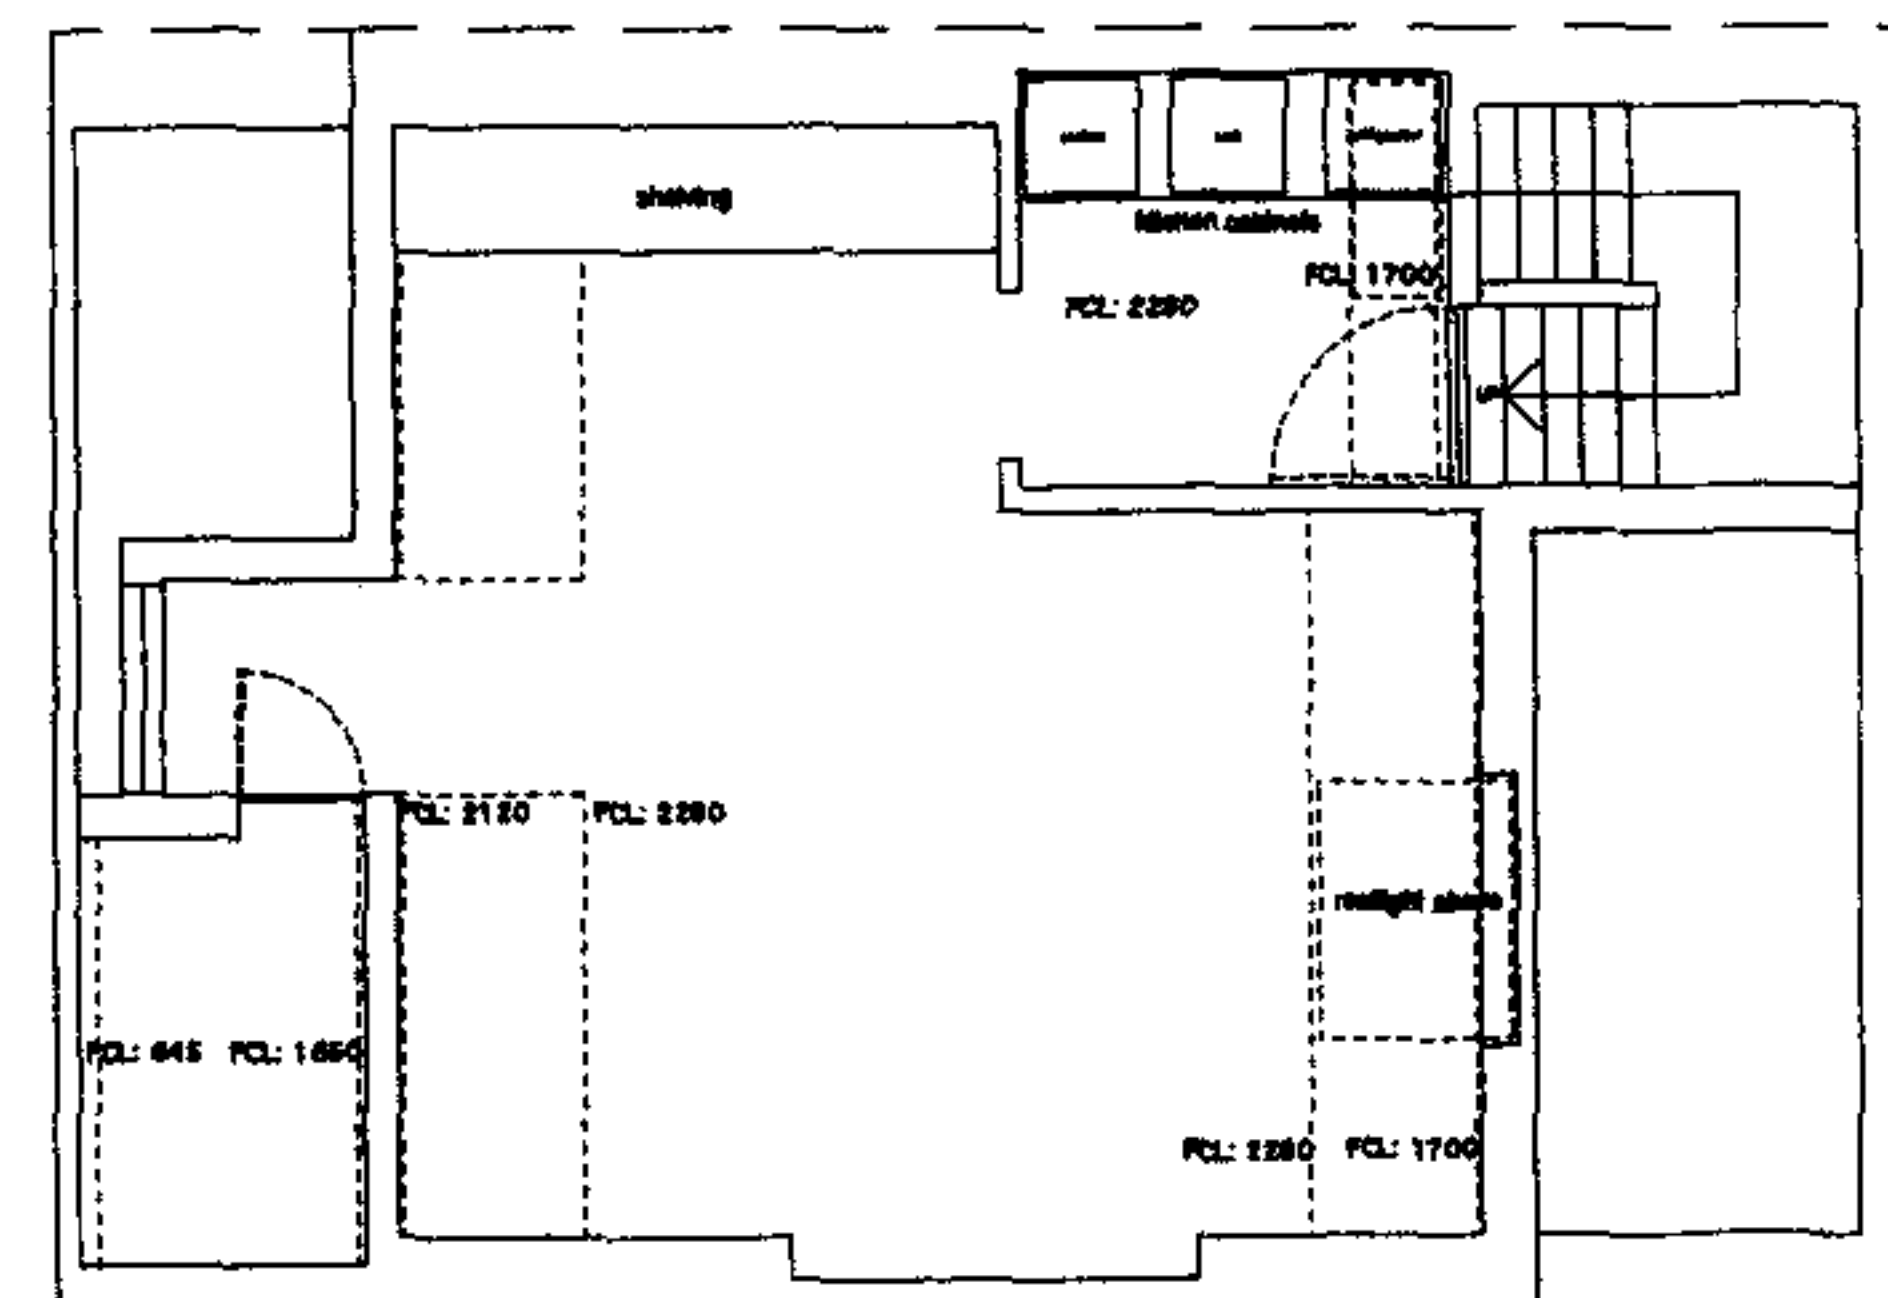

THIRD FLOOR

WILLIAM TOZER
architecture & design

ARS architect RIBA chartered
first floor 33 charley street london w1f 8au
t +44 (0)20 7734 8065 f +44 (0)20 7437 7770
enquiries@wtad.co.uk www.wtad.co.uk

stage C: outline proposals 14.12.07
-Issued for Information
-Client
-Planning Department:
Certificate of Lawful Development &
Planning Consent Application

stage C: outline proposals 28.11.07
-Issued for Information
-Client

Rev Date

For Information
Issued only for purpose indicated

This drawing to be read in conjunction with all Consultants
Information.
All dimensions to be checked on site.
Do not scale, except for planning purposes.

This drawing is protected by copyright.

JOB NUMBER 081 FILE/

JOB TITLE
Wells Residence
28 Ainger Road, Primrose Hill, London




DRAWING TITLE
second & third floor plan
existing

SCALE 1:100 @A3 DRAWN BY TS & GD


DATE November 2007 CHECKED BY WT

DRAWING NO. REV

A/01/102 -

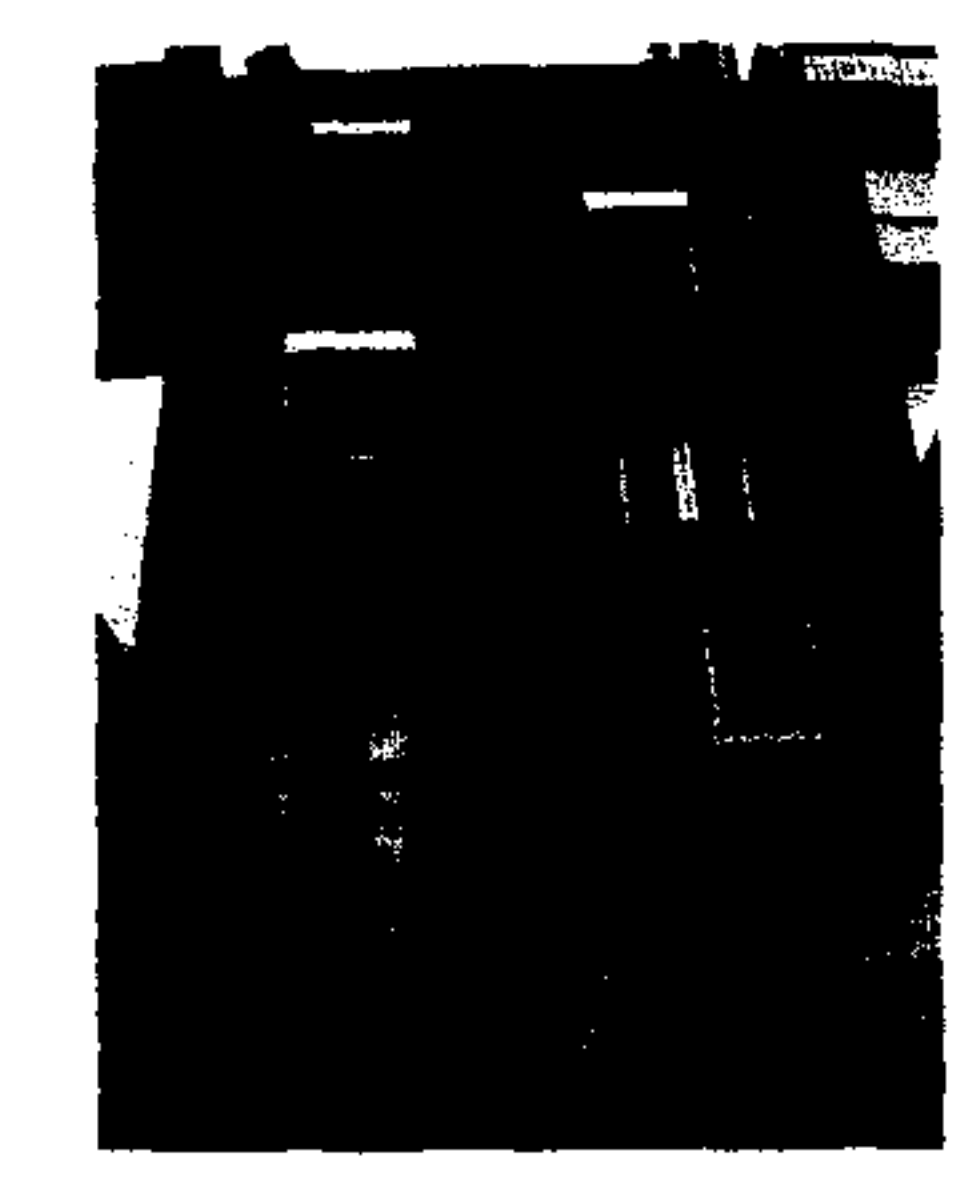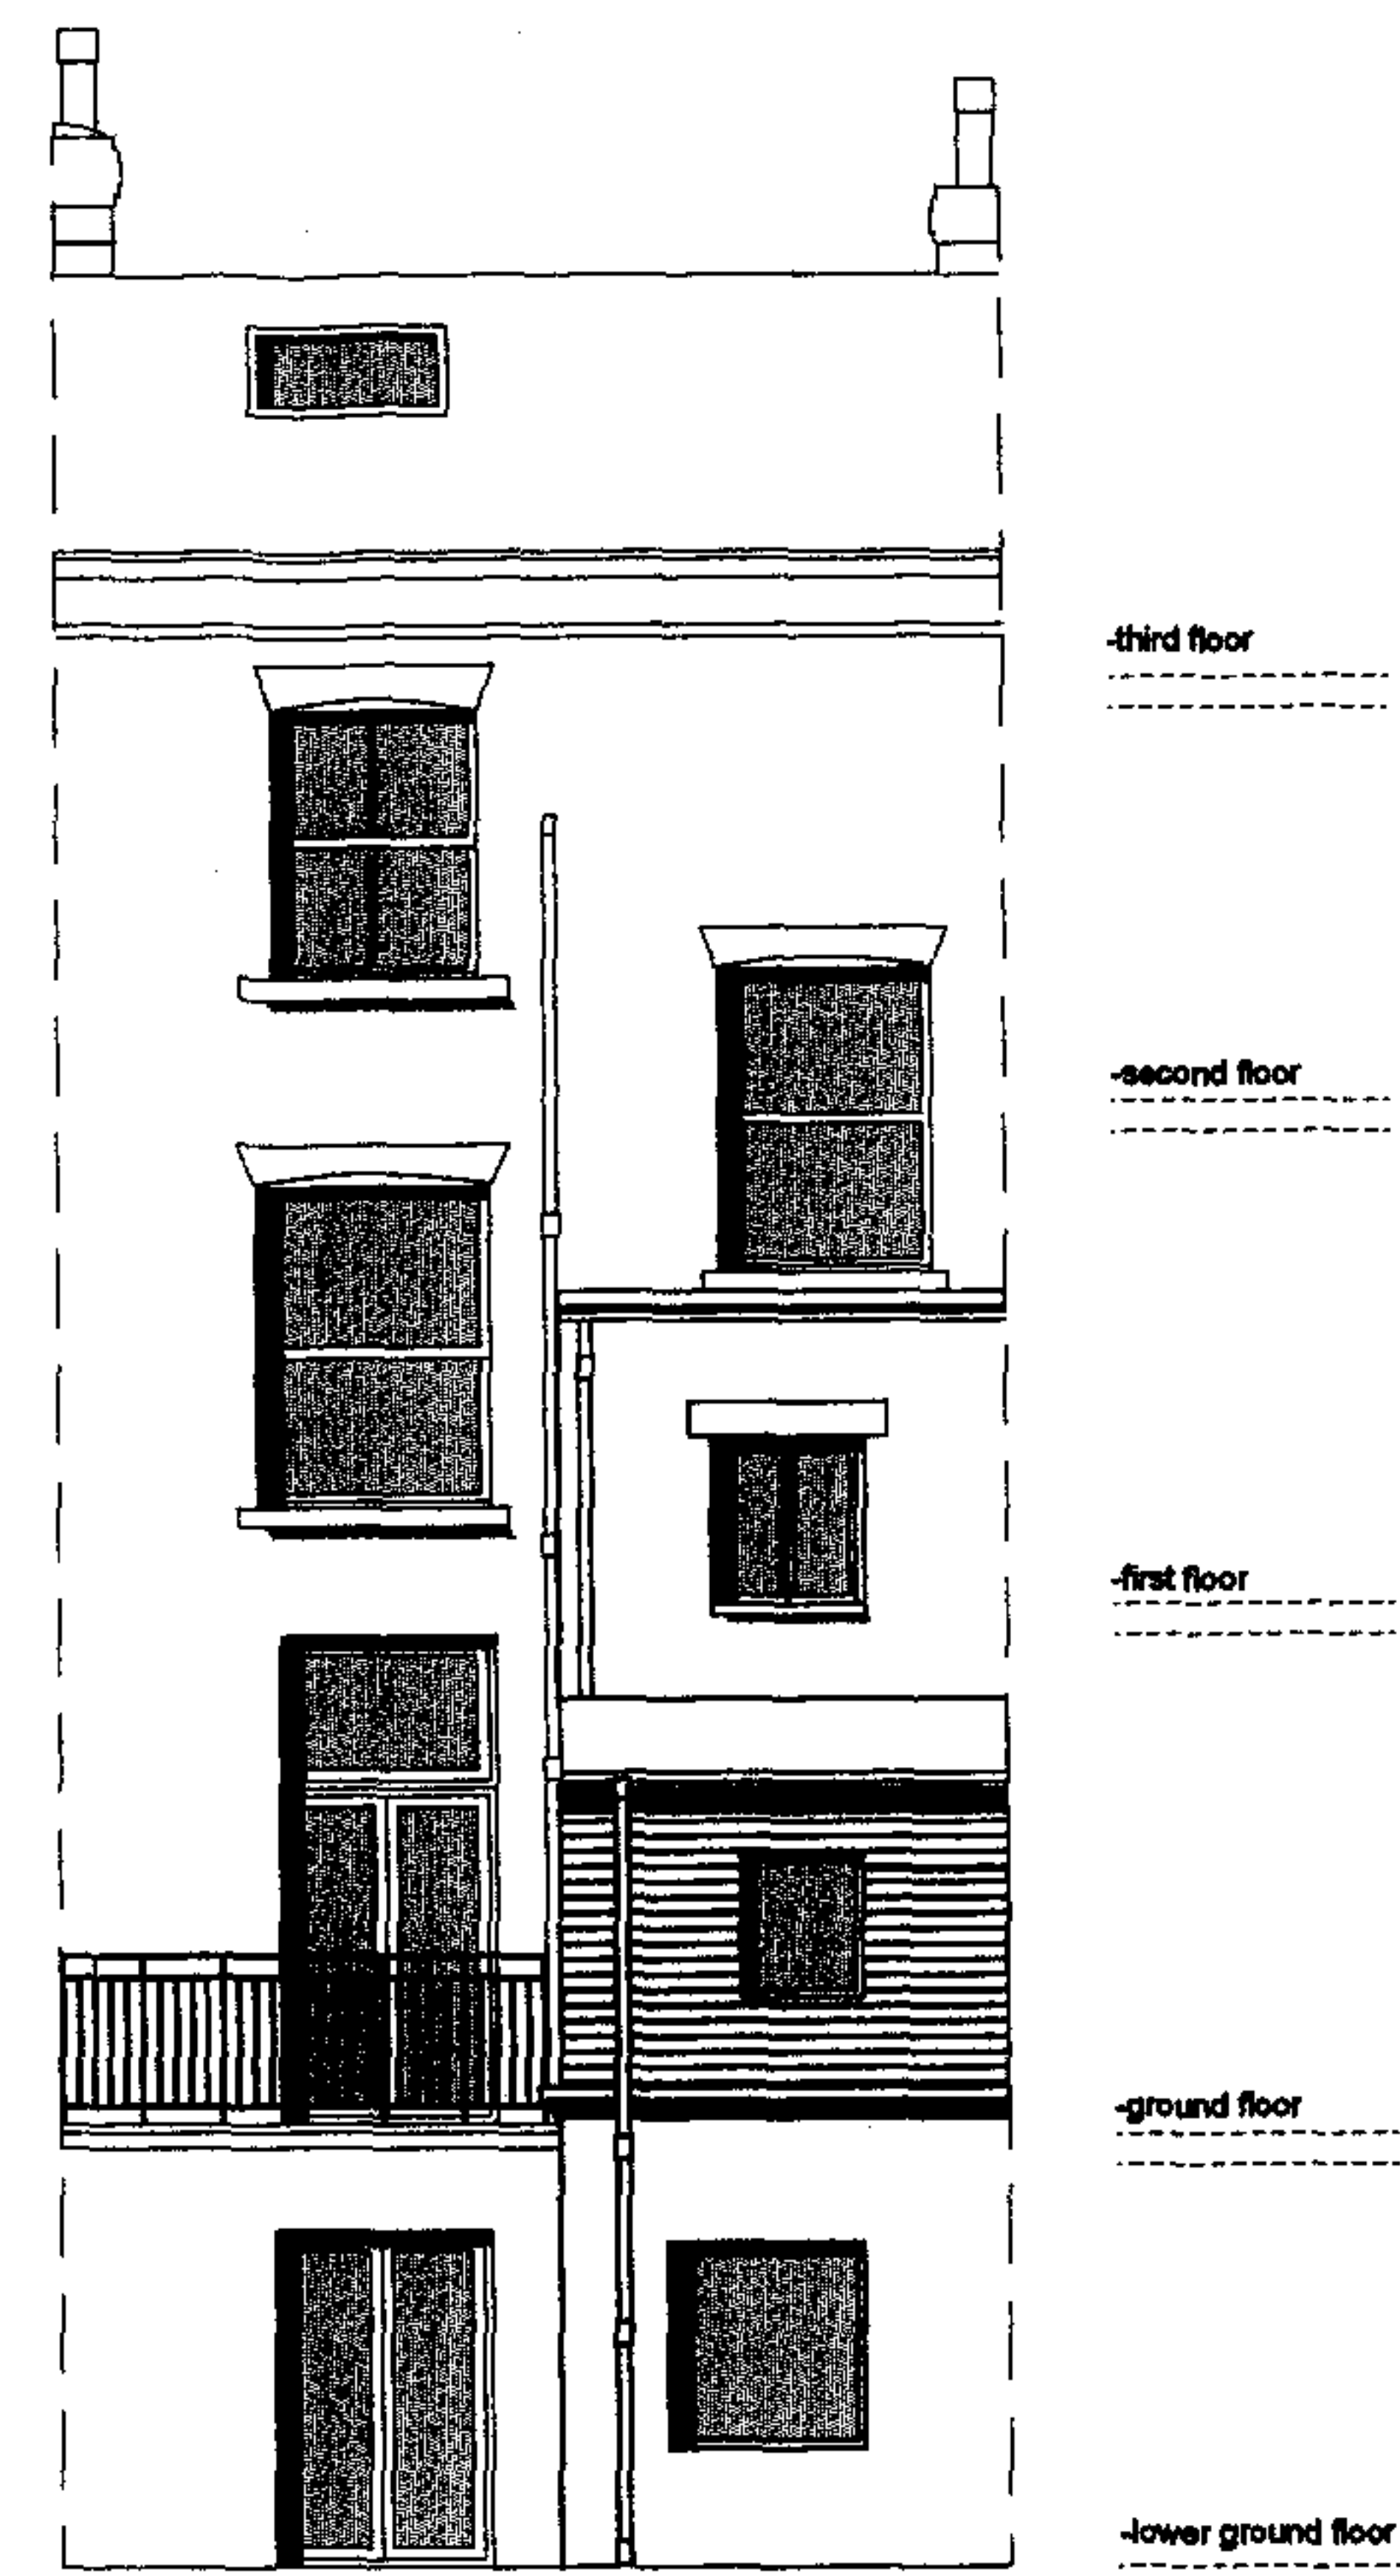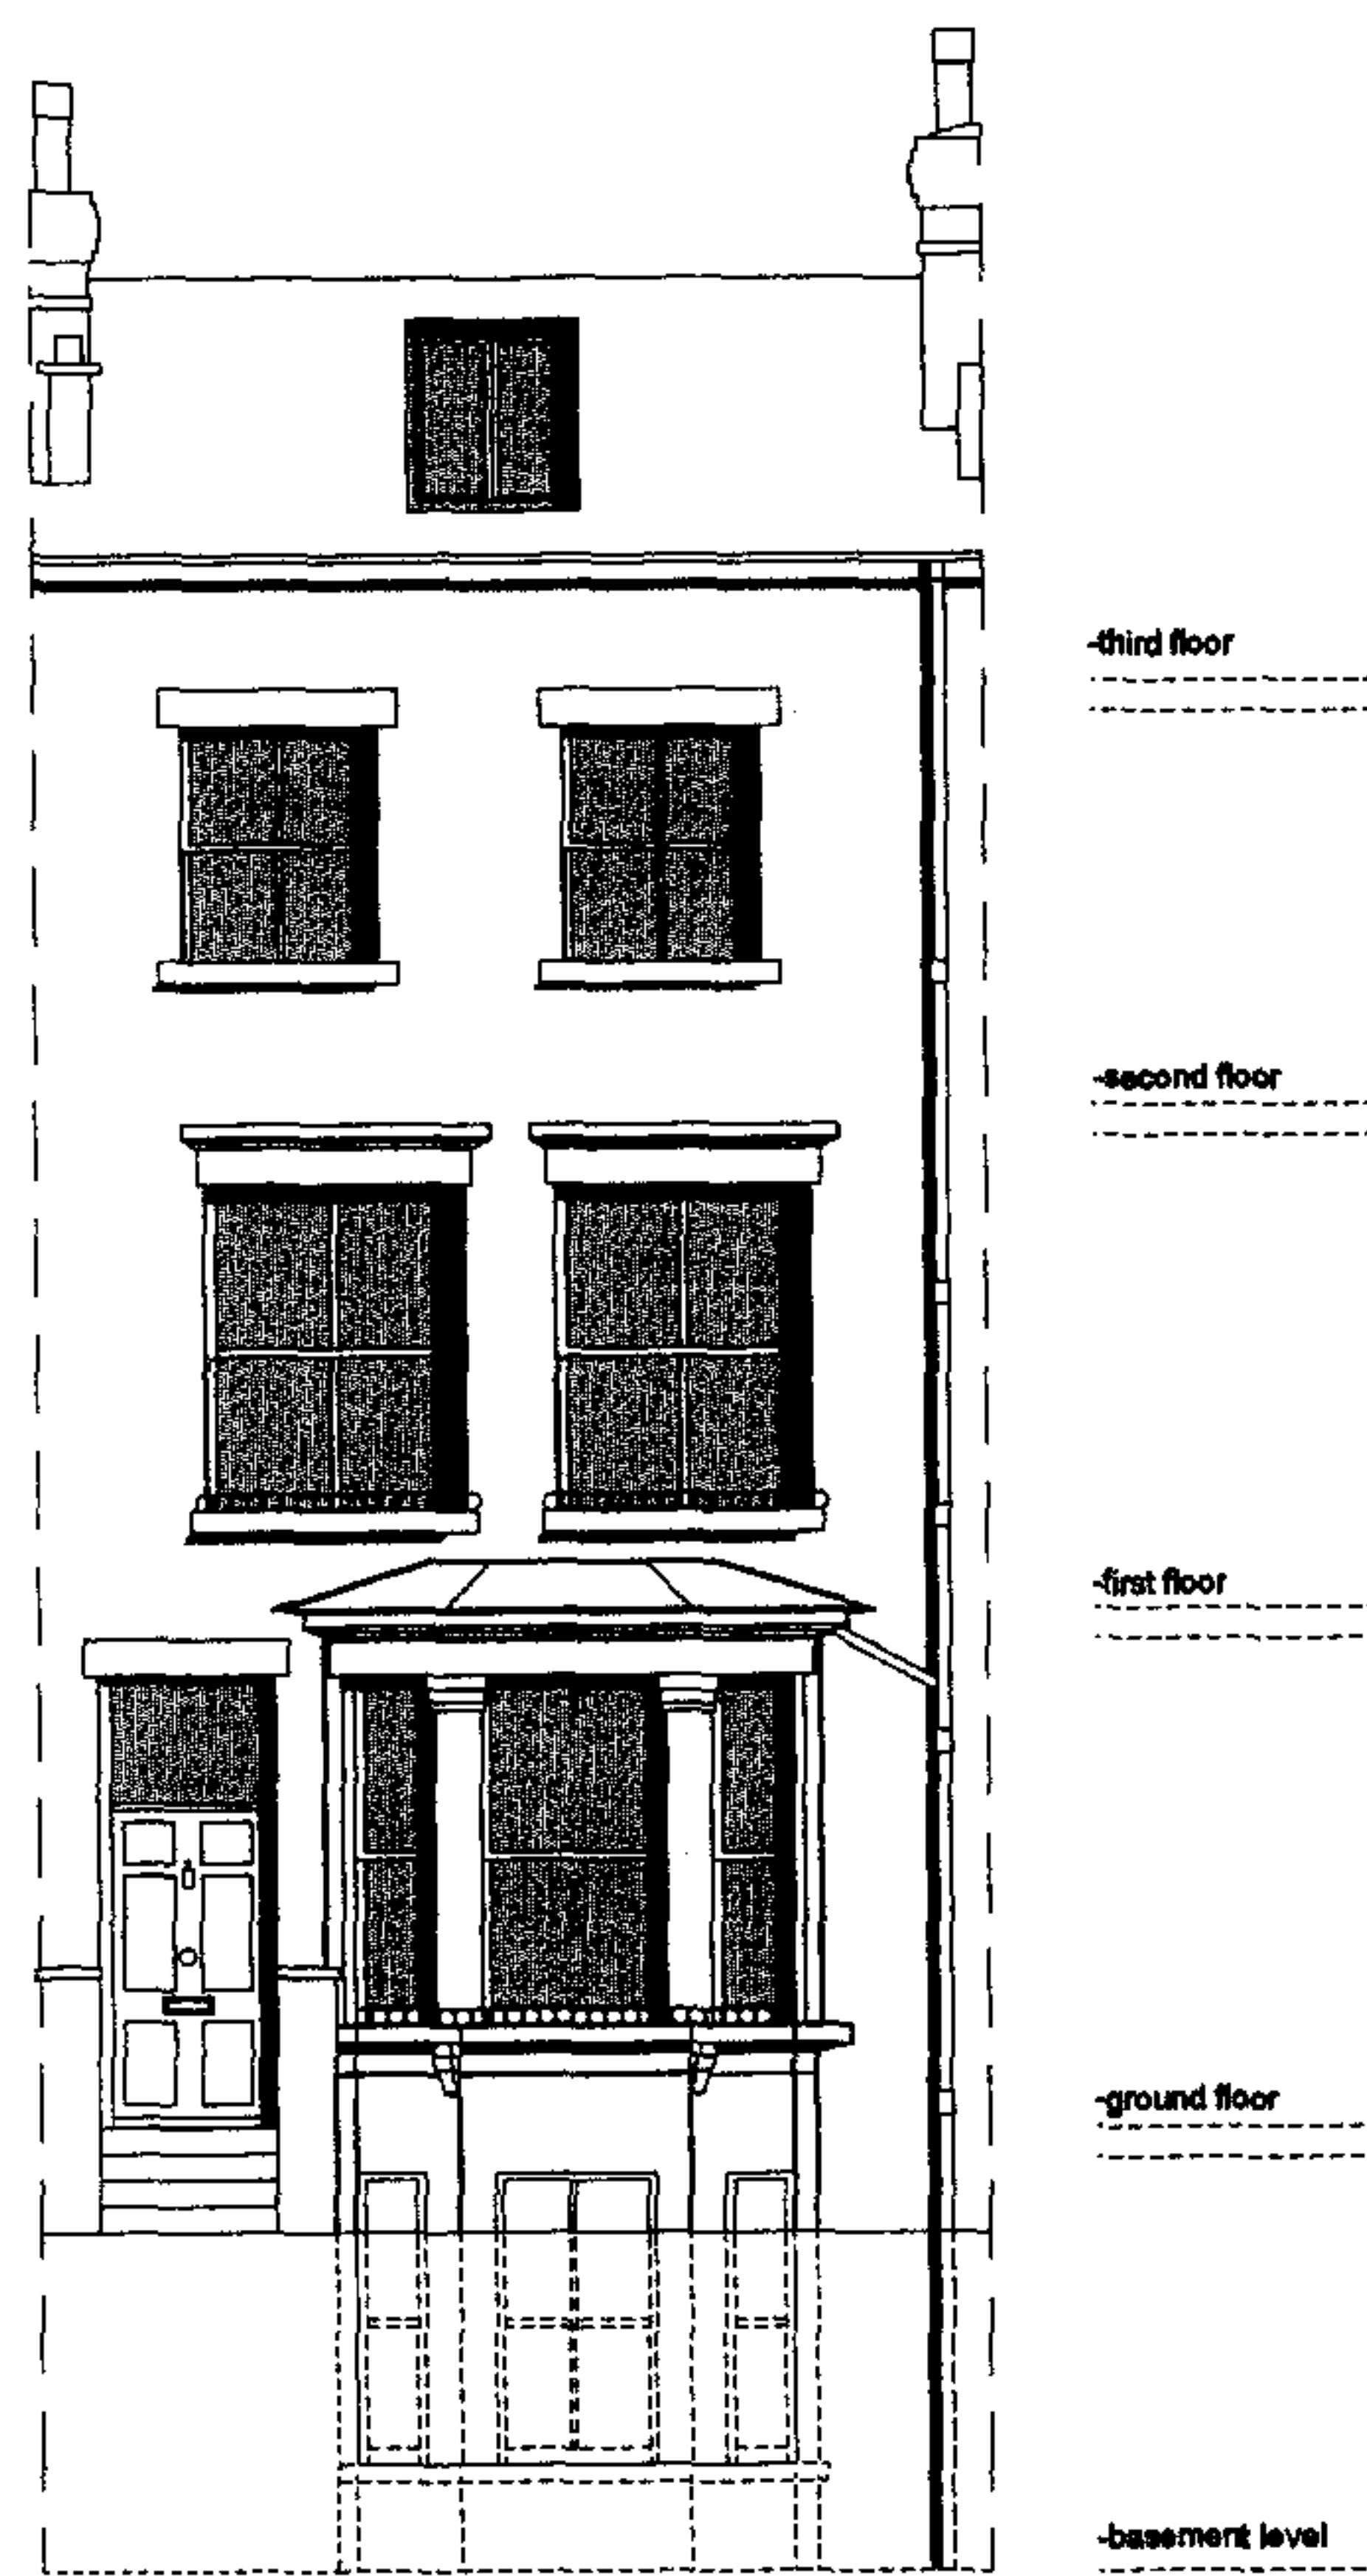

WILLIAM TOZER architecture & design	
ARB architect RIBA chartered first floor 33 thatby street london w1t 8au t +44 (0)20 7734 8055 f +44 (0)20 7437 7775 enquiries@wtad.co.uk www.wtad.co.uk	
stage C: outline proposals Issued for information -client -Planning Department Certificate of Local Development & Planning Control Application	
stage C: outline proposals Issued for information -client	
Rev	Date
For Information Issued only for purpose indicated	
This drawing to be read in conjunction with all Consultants information. All dimensions to be checked on site. Do not scale, except for planning purposes. This drawing is protected by copyright.	
JOB NUMBER	DB1
JOB TITLE	FILE/
Wells Residence 26 Ainger Road, Primrose Hill, London	
DRAWING TITLE	
front & rear elevations existing	
SCALE	1:100 @A3
DRAWN BY	GO
DATE	November 2007
CHECKED BY	WT
DRAWING NO.	REV
A/01/103	
-	

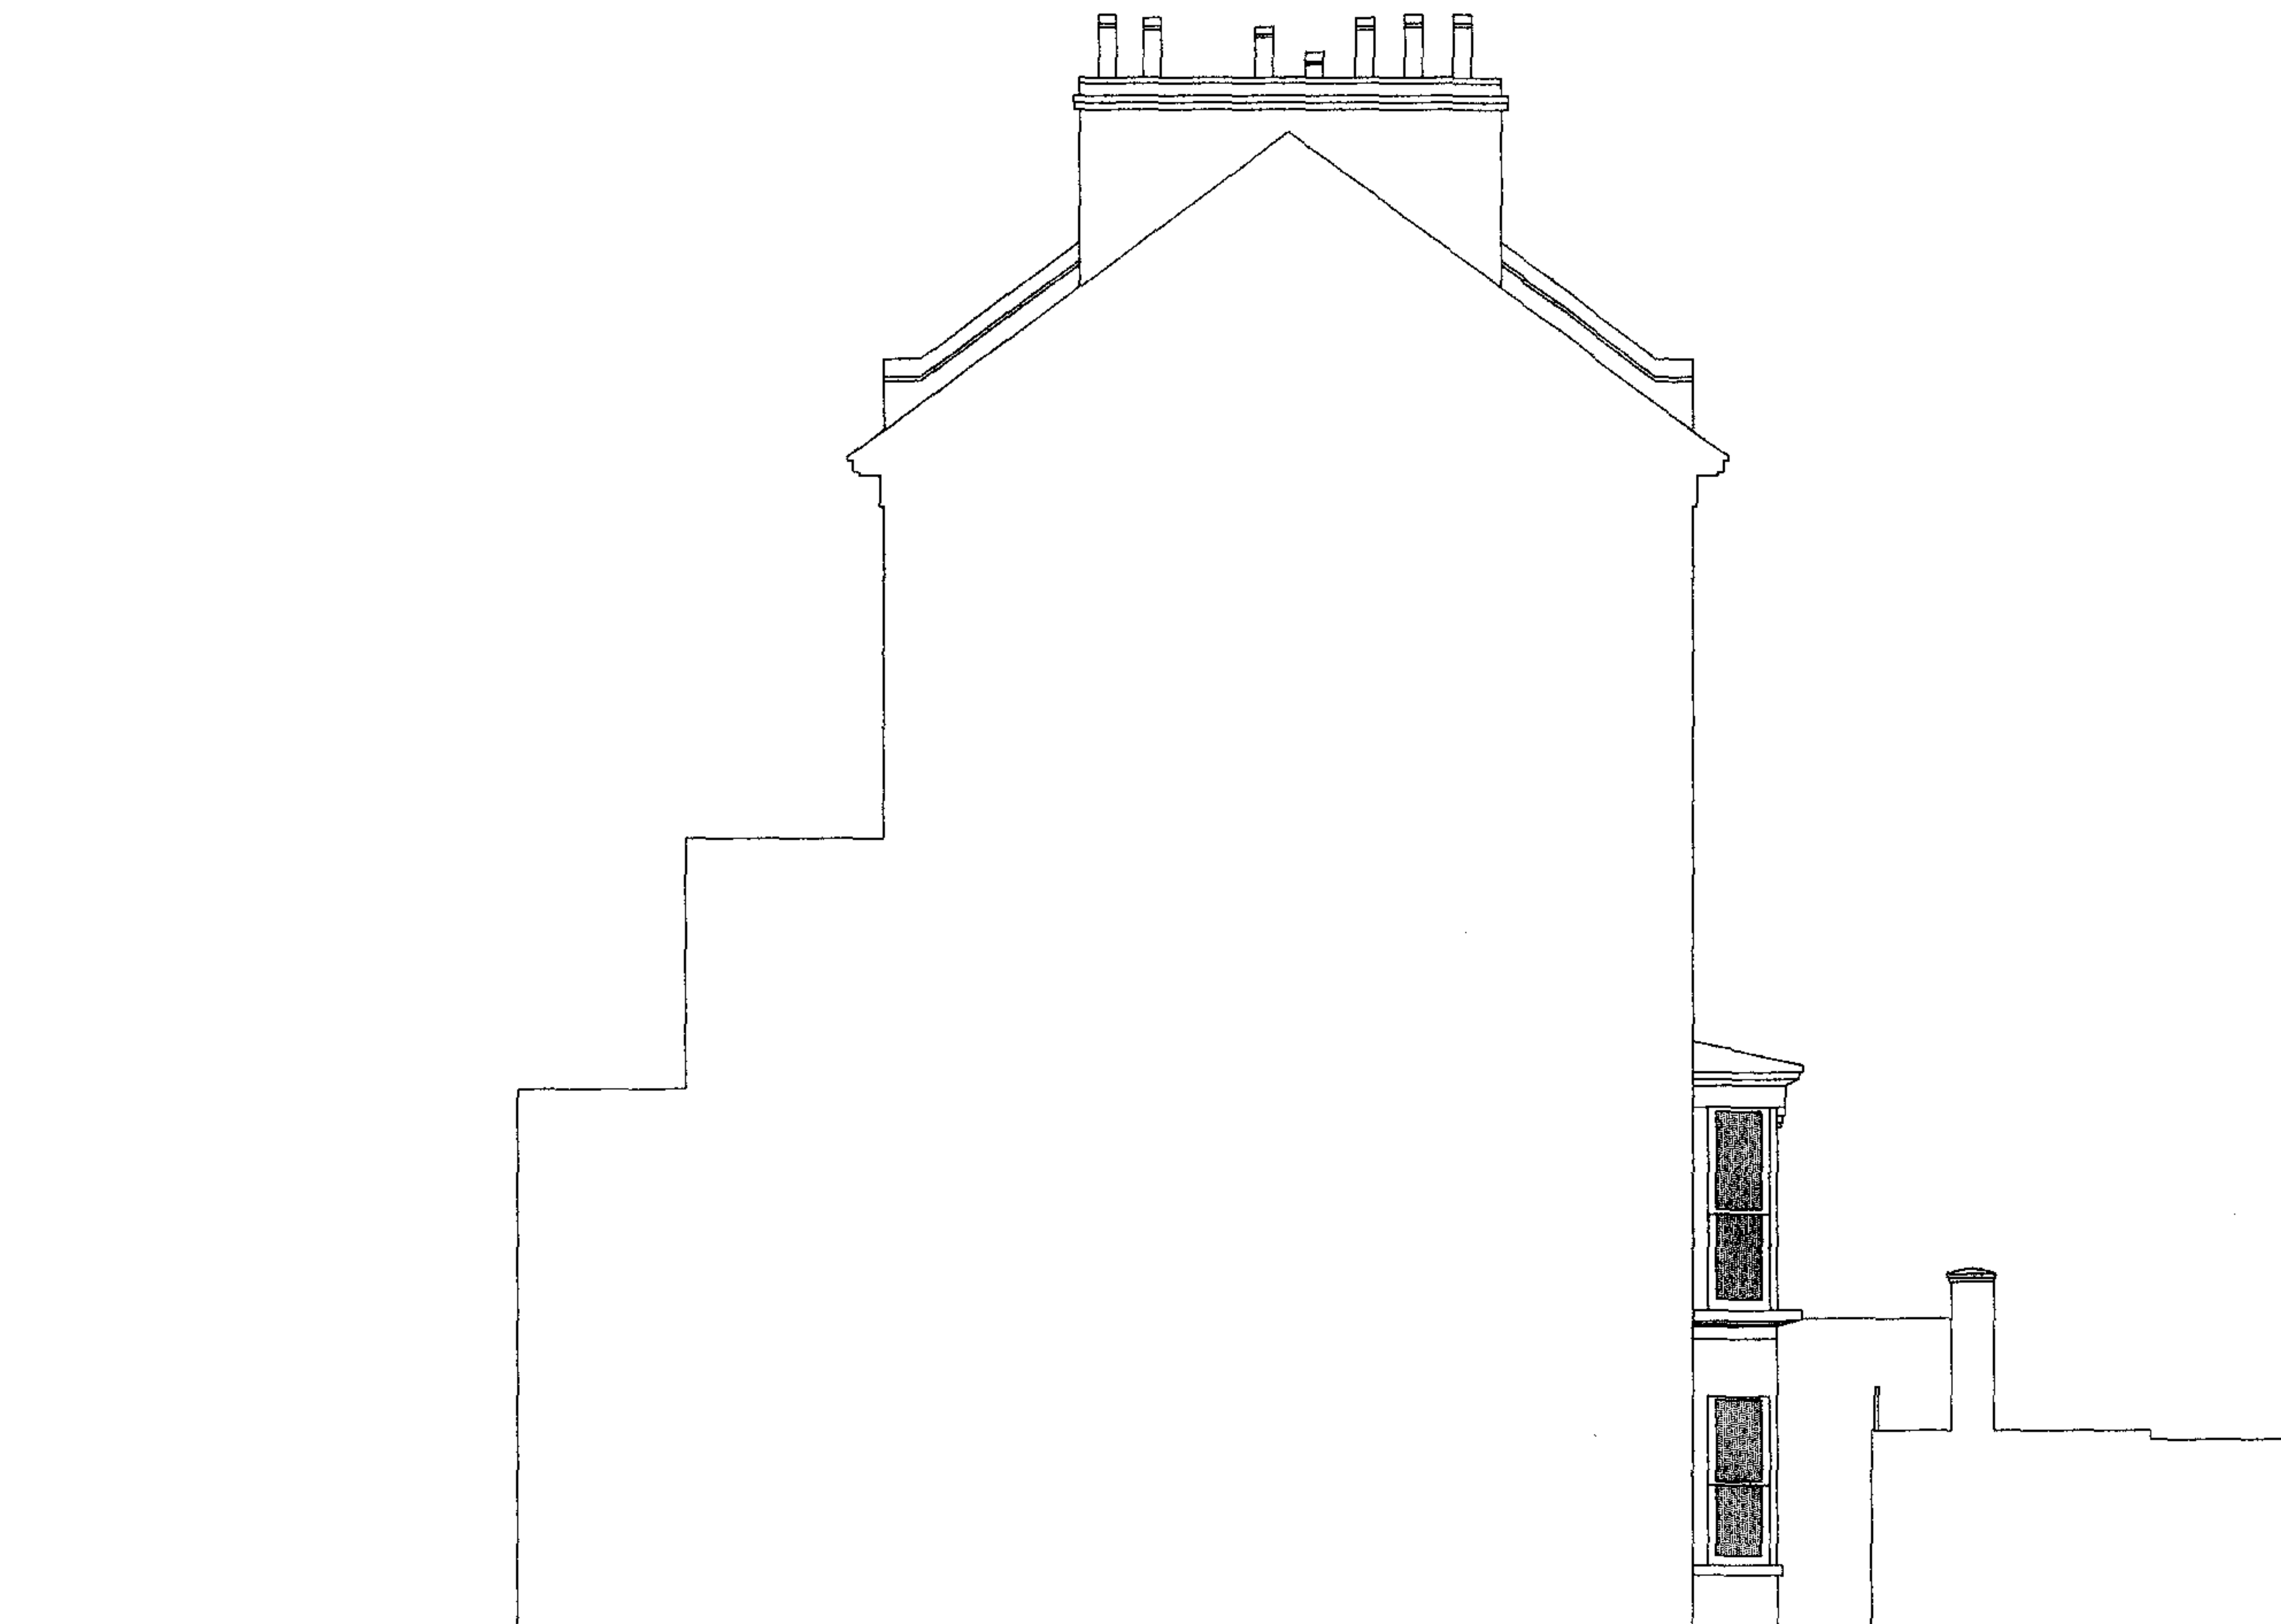

RECEIVED
22 JAN 2008

WILLIAM TOZER architecture & design	
ARB architect RIBA chartered first floor 33 d'arblay street london w1f 8au t +44 (0)20 7734 6055 f +44 (0)20 7437 7776 enquiries@wtad.co.uk www.wtad.co.uk	
stage C: outline proposals -Issued for information -client -Planning Department: planning consent	
17.01.08	
Rev	Date
DRAWING STATUS	
For Information	
Issued only for purpose indicated	
This drawing to be read in conjunction with all Consultants Information. All dimensions to be checked on site. Do not scale, except for planning purposes. This drawing is protected by copyright.	
JOB NUMBER	FILE/
JOB TITLE	
Wells Residence 28 Ainger Road, Primrose Hill, London	
DRAWING TITLE	
south-western elevation existing	
SCALE:	1:100 @A3
DRAWN BY	BR, TS
DATE:	January 2008
CHECKED BY	WT
DRAWING NO.	REV
A/01/104	-