




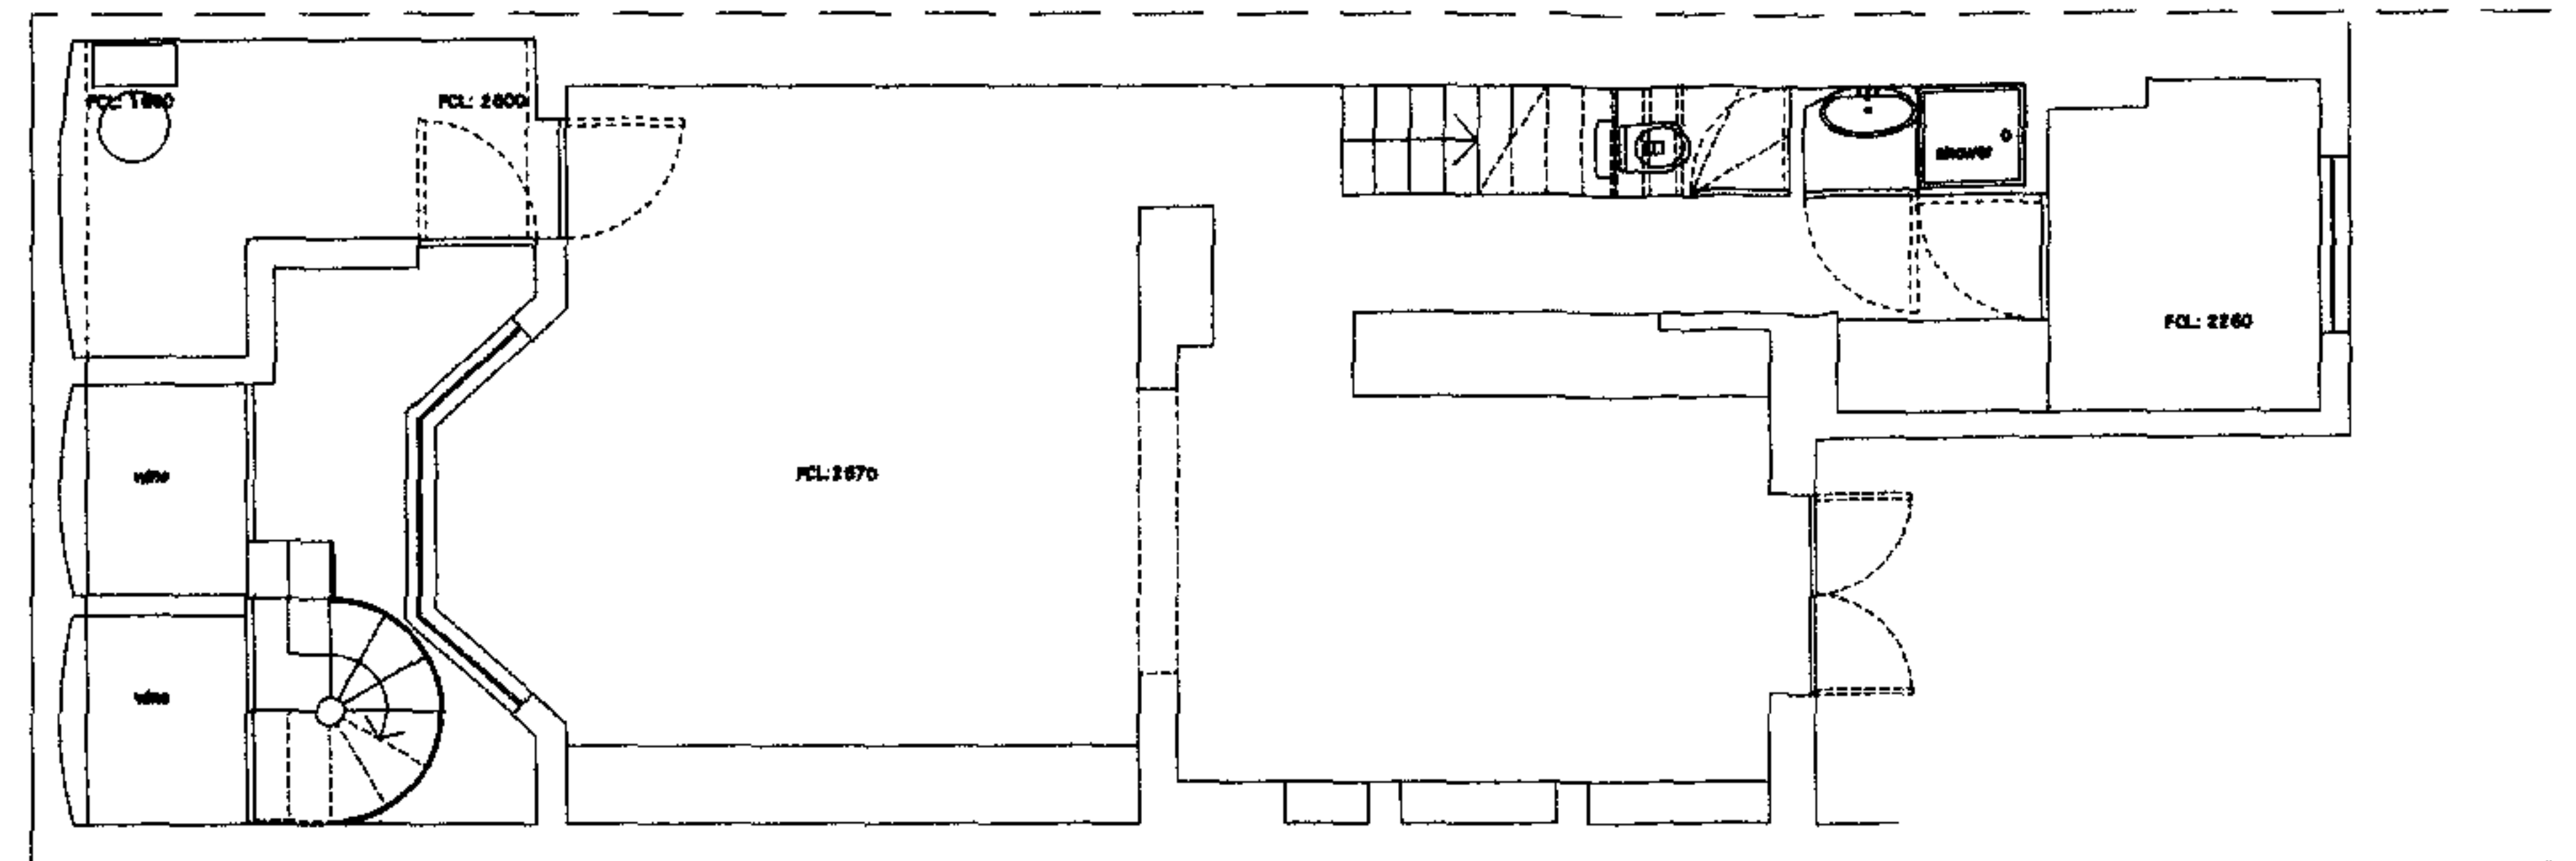

LOWER GROUND FLOOR

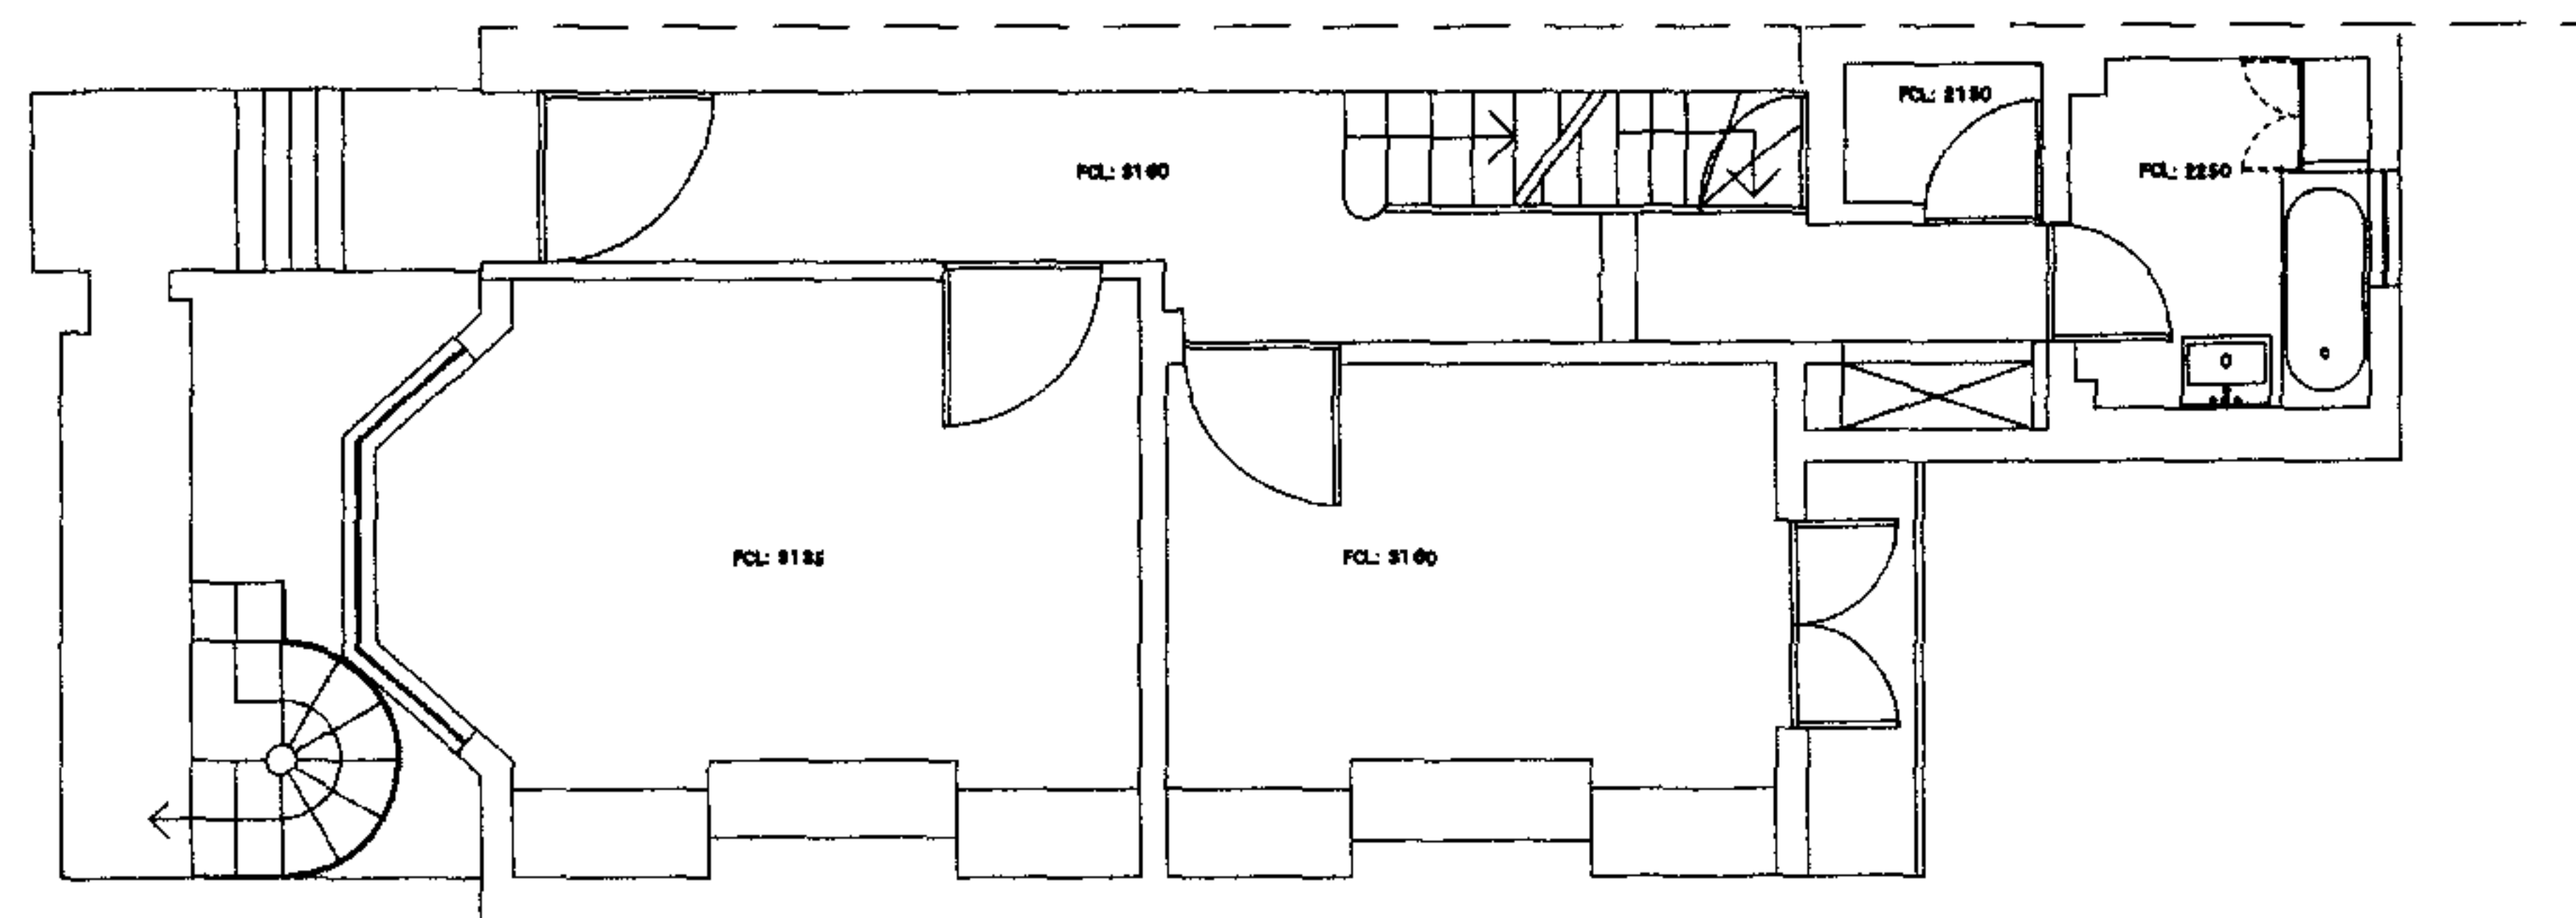

GROUND FLOOR

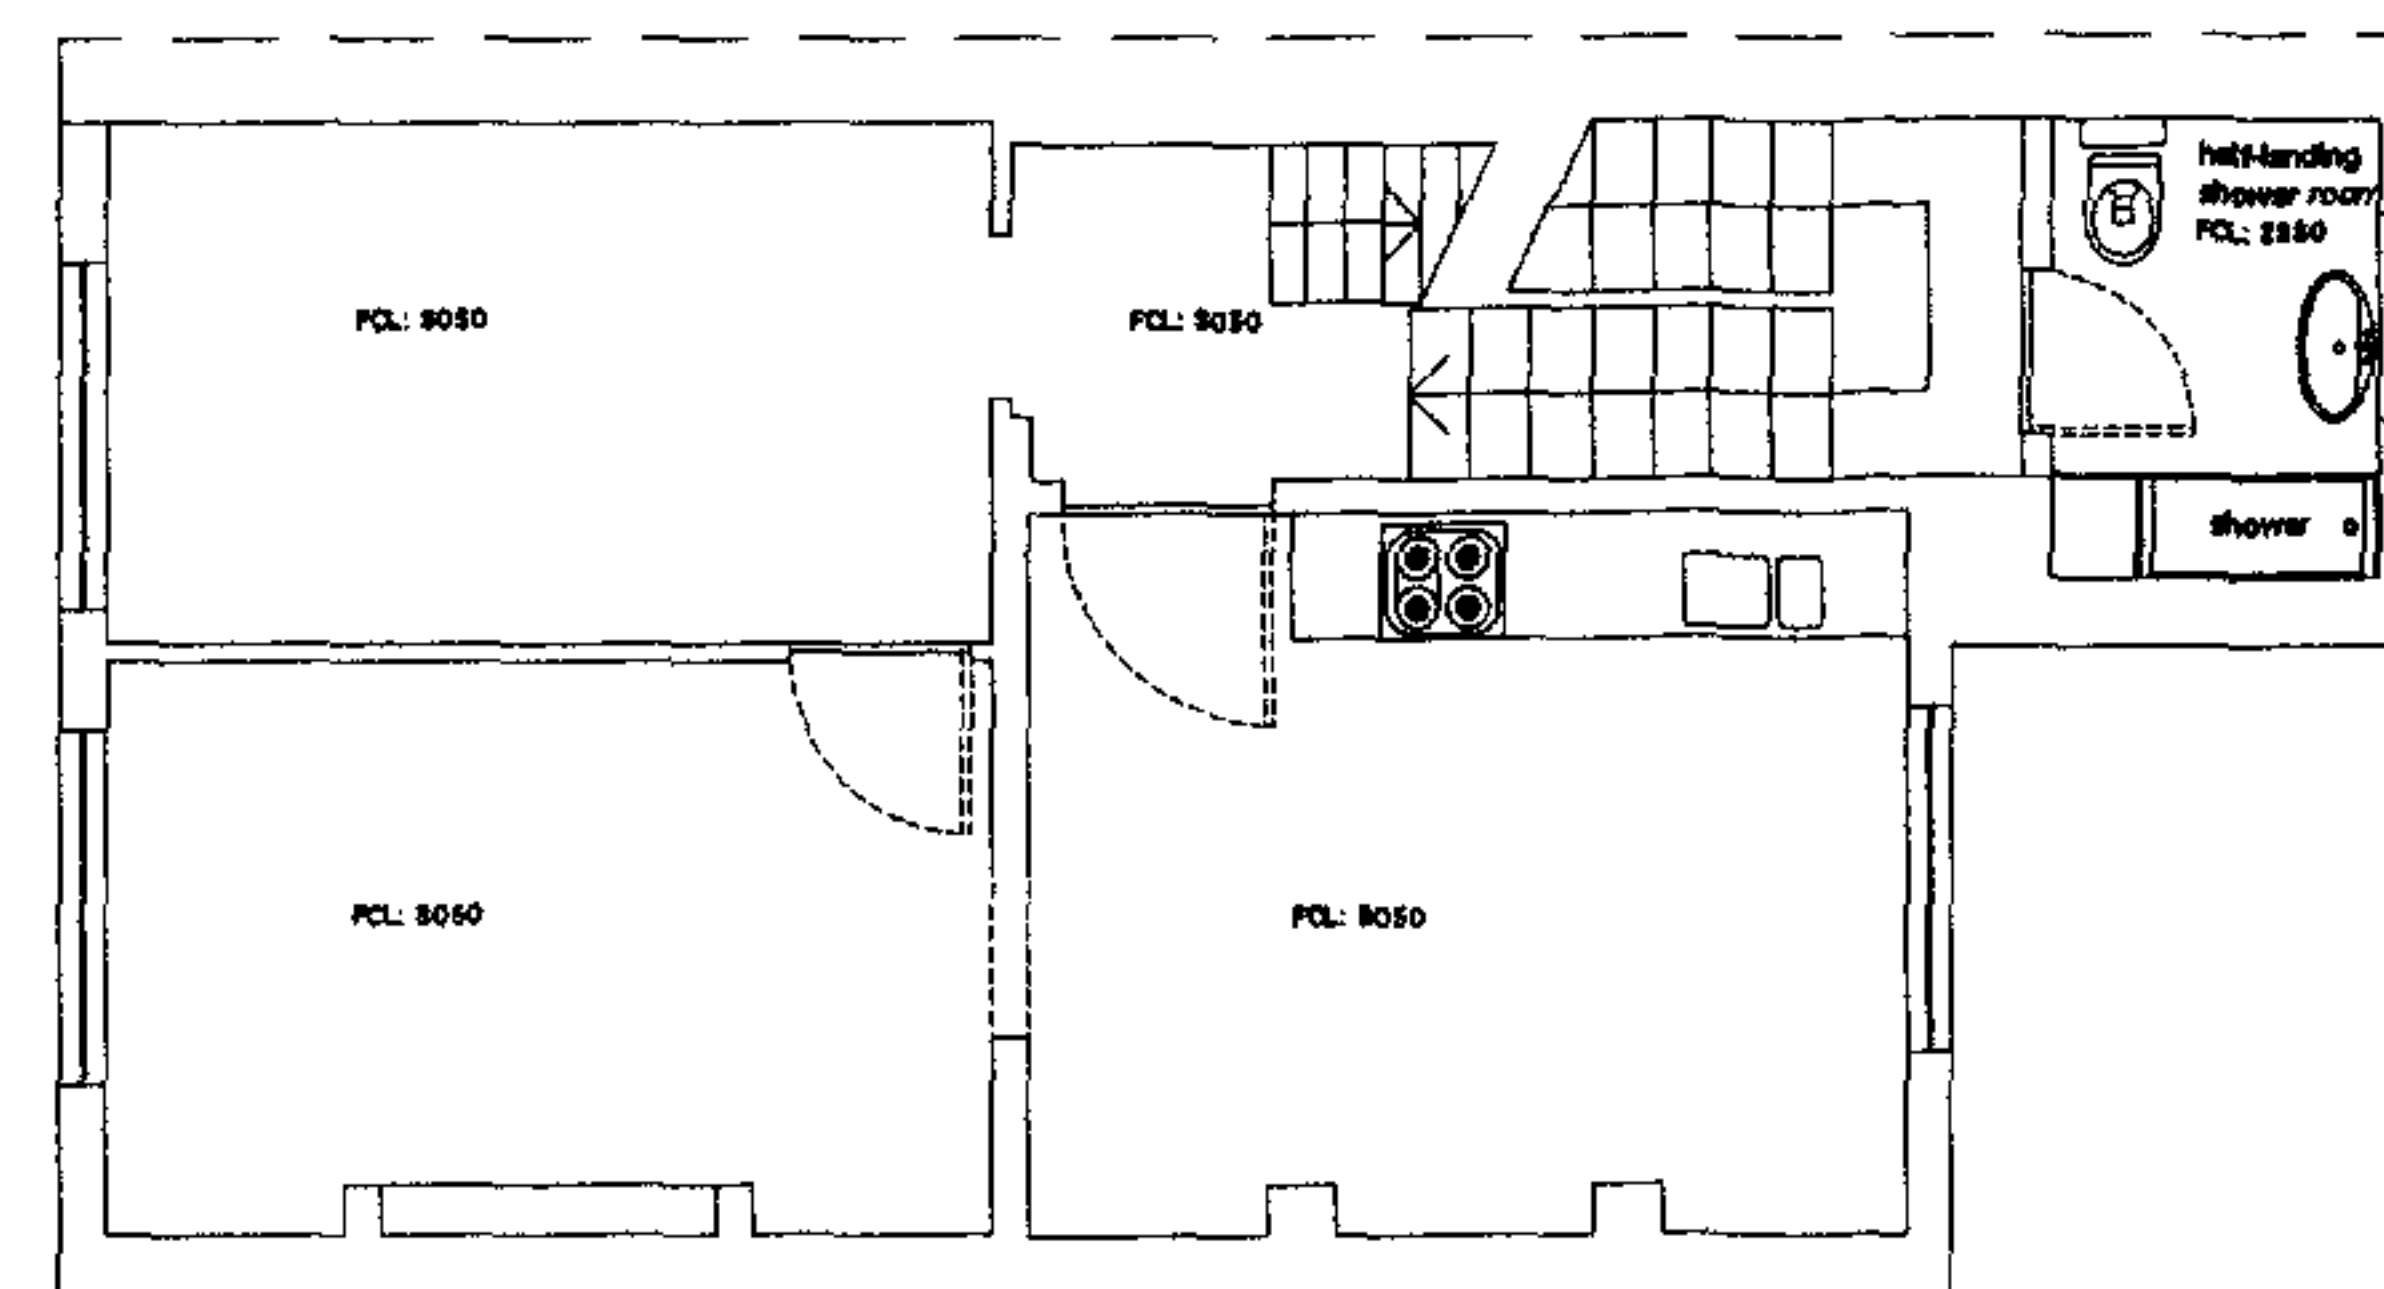

FIRST FLOOR

WILLIAM TOZER
architecture & design

ARB architect RIBA chartered
first floor 23 charley street london w1t 6su
t +44 (0)20 7734 8055 f +44 (0)20 7437 7775
enquiries@wtad.co.uk www.wtad.co.uk

B	stage C: outline proposals -Issued for information -client -Planning Department: planning consent	17.01.08
A	stage C: outline proposals -Issued for information -client -Planning Department: planning consent	10.12.07
-	stage C: outline proposals -Issued for information -client	28.11.07
Rev		Date

DRAWING STATUS **For Information**
Issued only for purpose indicated

This drawing to be read in conjunction with all Consultants
information.
All dimensions to be checked on site.
Do not scale, except for planning purposes.
This drawing is protected by copyright.

JOB NUMBER 081 FILE/

JOB TITLE
Wells Residence
26 Ainger Road, Primrose Hill, London

DRAWING TITLE
**basement, ground, & first floor plan
proposed**

SCALE: 1:100 @A3 DRAWN BY GD, BR

DATE: November 2007 CHECKED BY WT

DRAWING NO. REV

A/02/101 B

RECEIVED
22 JAN 2008

previous WTAD projects & materials




'made' wall




'pod' bathroom



white cement render and frameless glazing

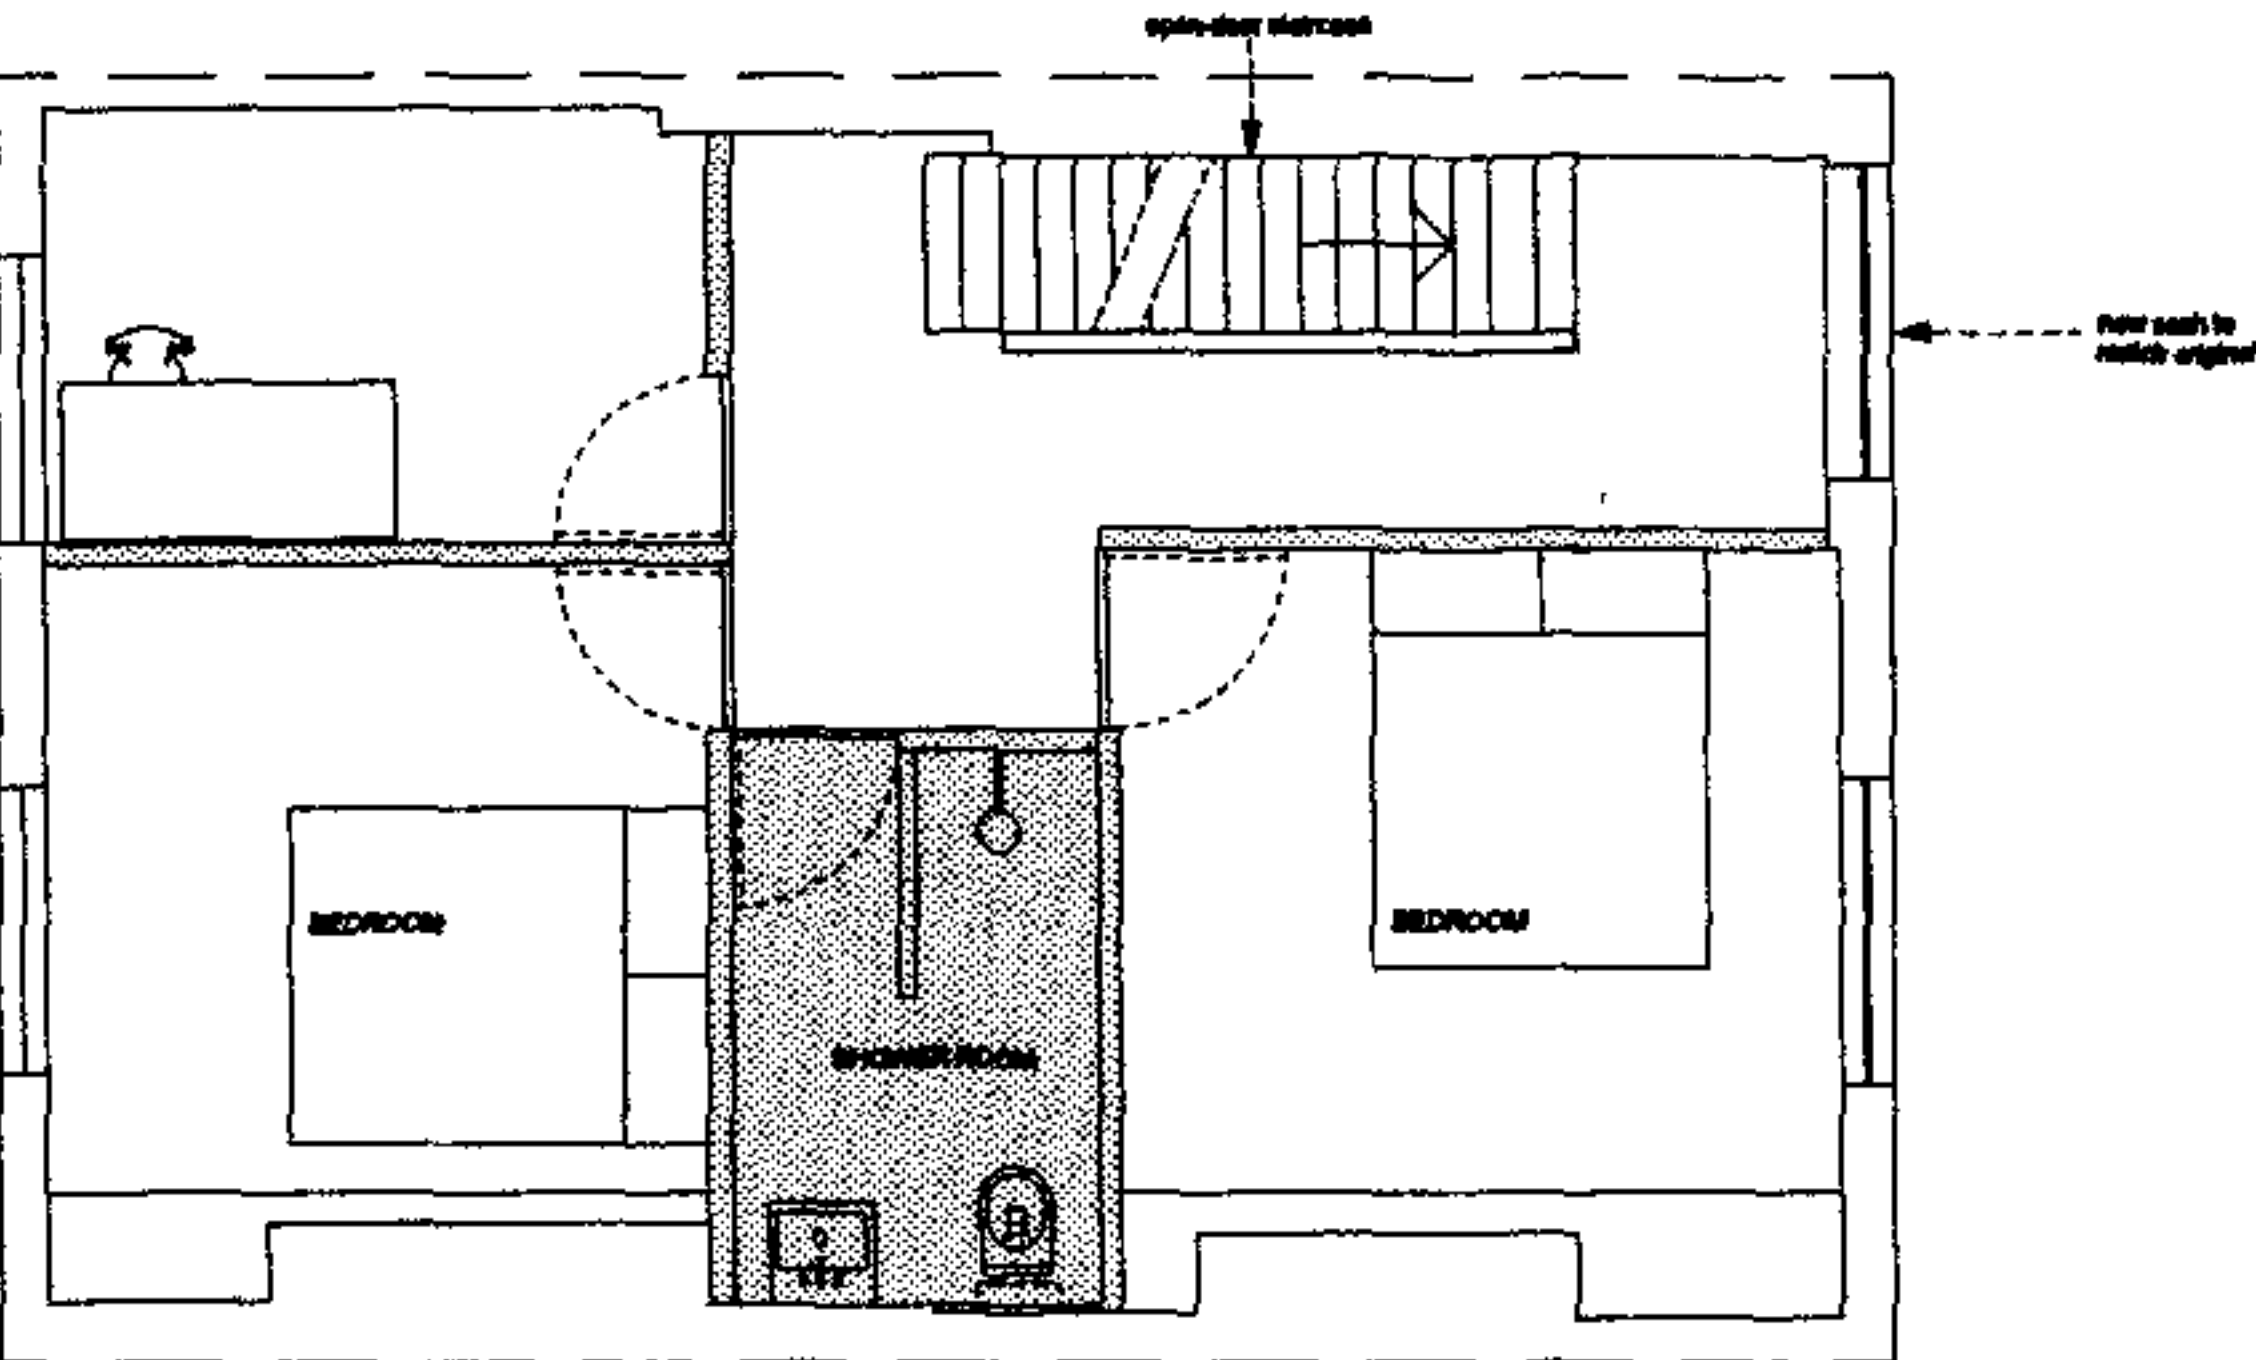


SECOND FLOOR

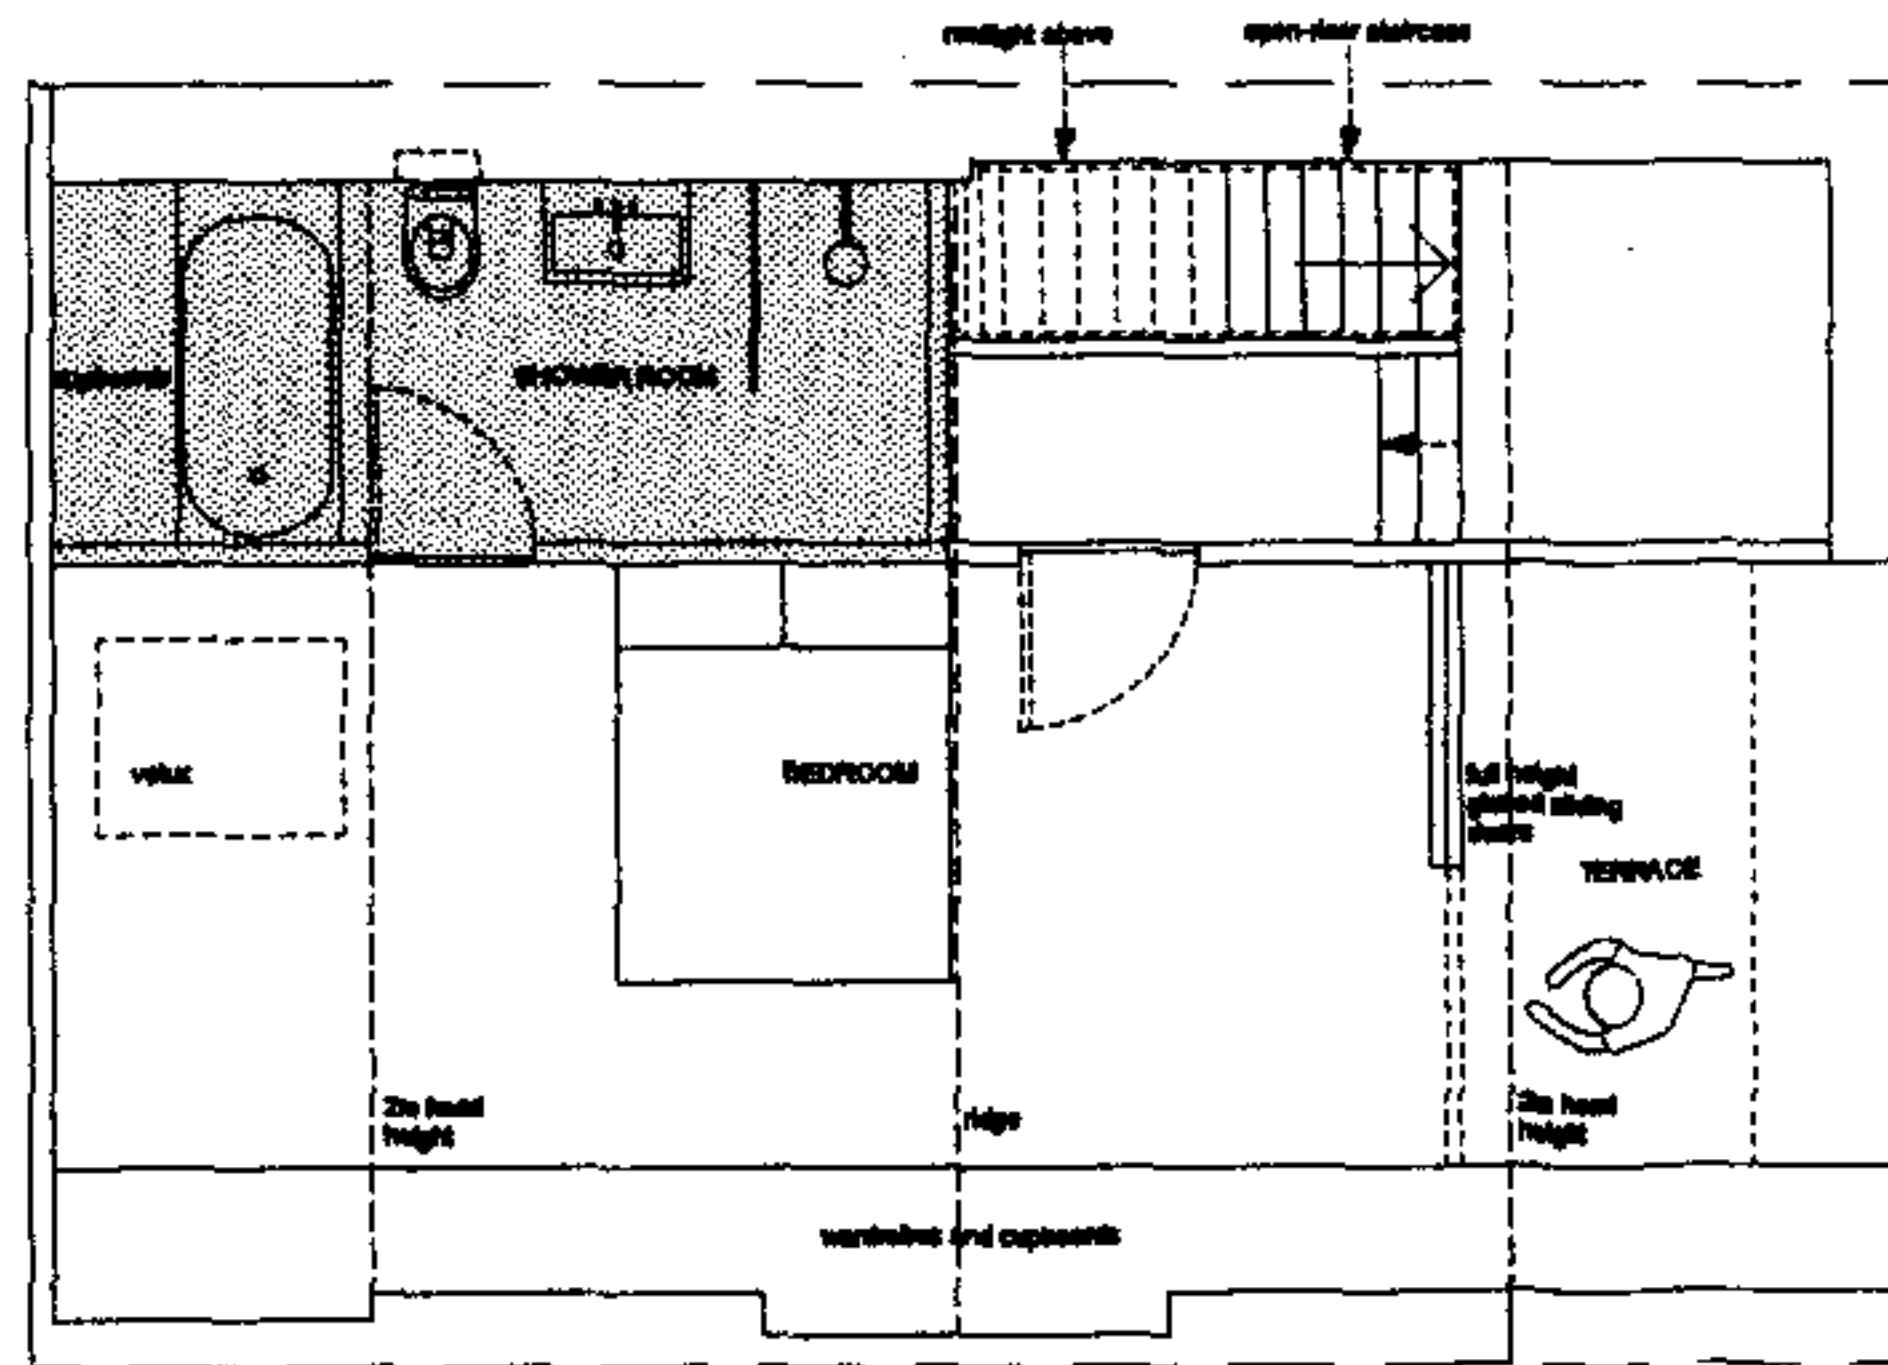

THIRD FLOOR

previous WTAD projects & materials

 

frameless roof glazing



open floor staircase (timber)

WILLIAM TOZER
architecture & design

ARB architect RIBA chartered
first floor 33 d'wileys street london w1f 8au
t +44 (0)20 7734 6056 f +44 (0)20 7437 7775
enquiries@wtad.co.uk www.wtad.co.uk

stage C: outline proposals
-issued for information
-client
-Planning Department: Certificate of
Lawful Development

14.12.07

stage C: outline proposals
-issued for information
-client

28.11.07

Rev

Date

DRAWING
STATUS

For Information
Issued only for purpose indicated

This drawing to be read in conjunction with all Consultants
information.
All dimensions to be checked on site.
Do not scale, except for planning purposes.
This drawing is protected by copyright.

JOB
NUMBER

081

FILE/

JOB
TITLE

Wells Residence
28 Ainger Road, Primrose Hill, London

DRAWING
TITLE

**second & third floor plan
proposed**

SCALE:

1:100 @A3

DRAWN BY

GD, BR

DATE:

November 2007

CHECKED BY




WT

DRAWING NO.

A/02/102

REV

A

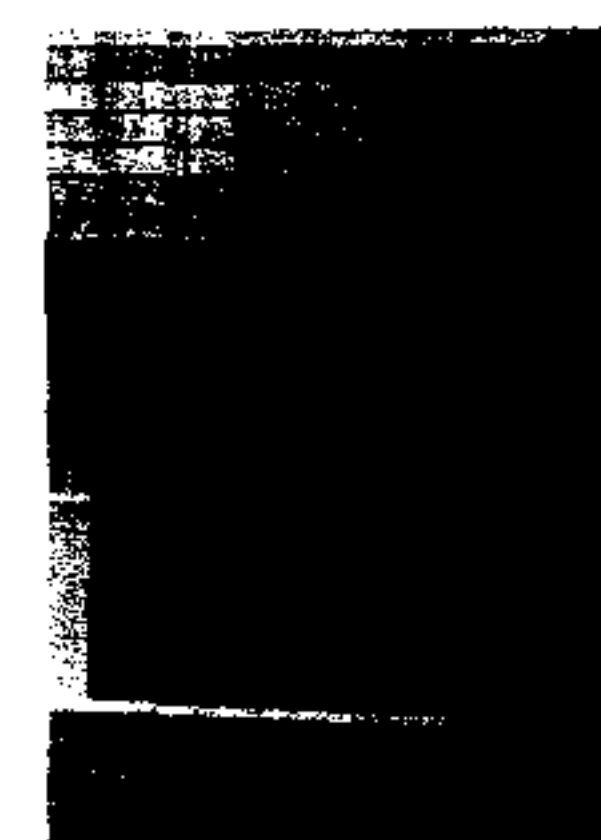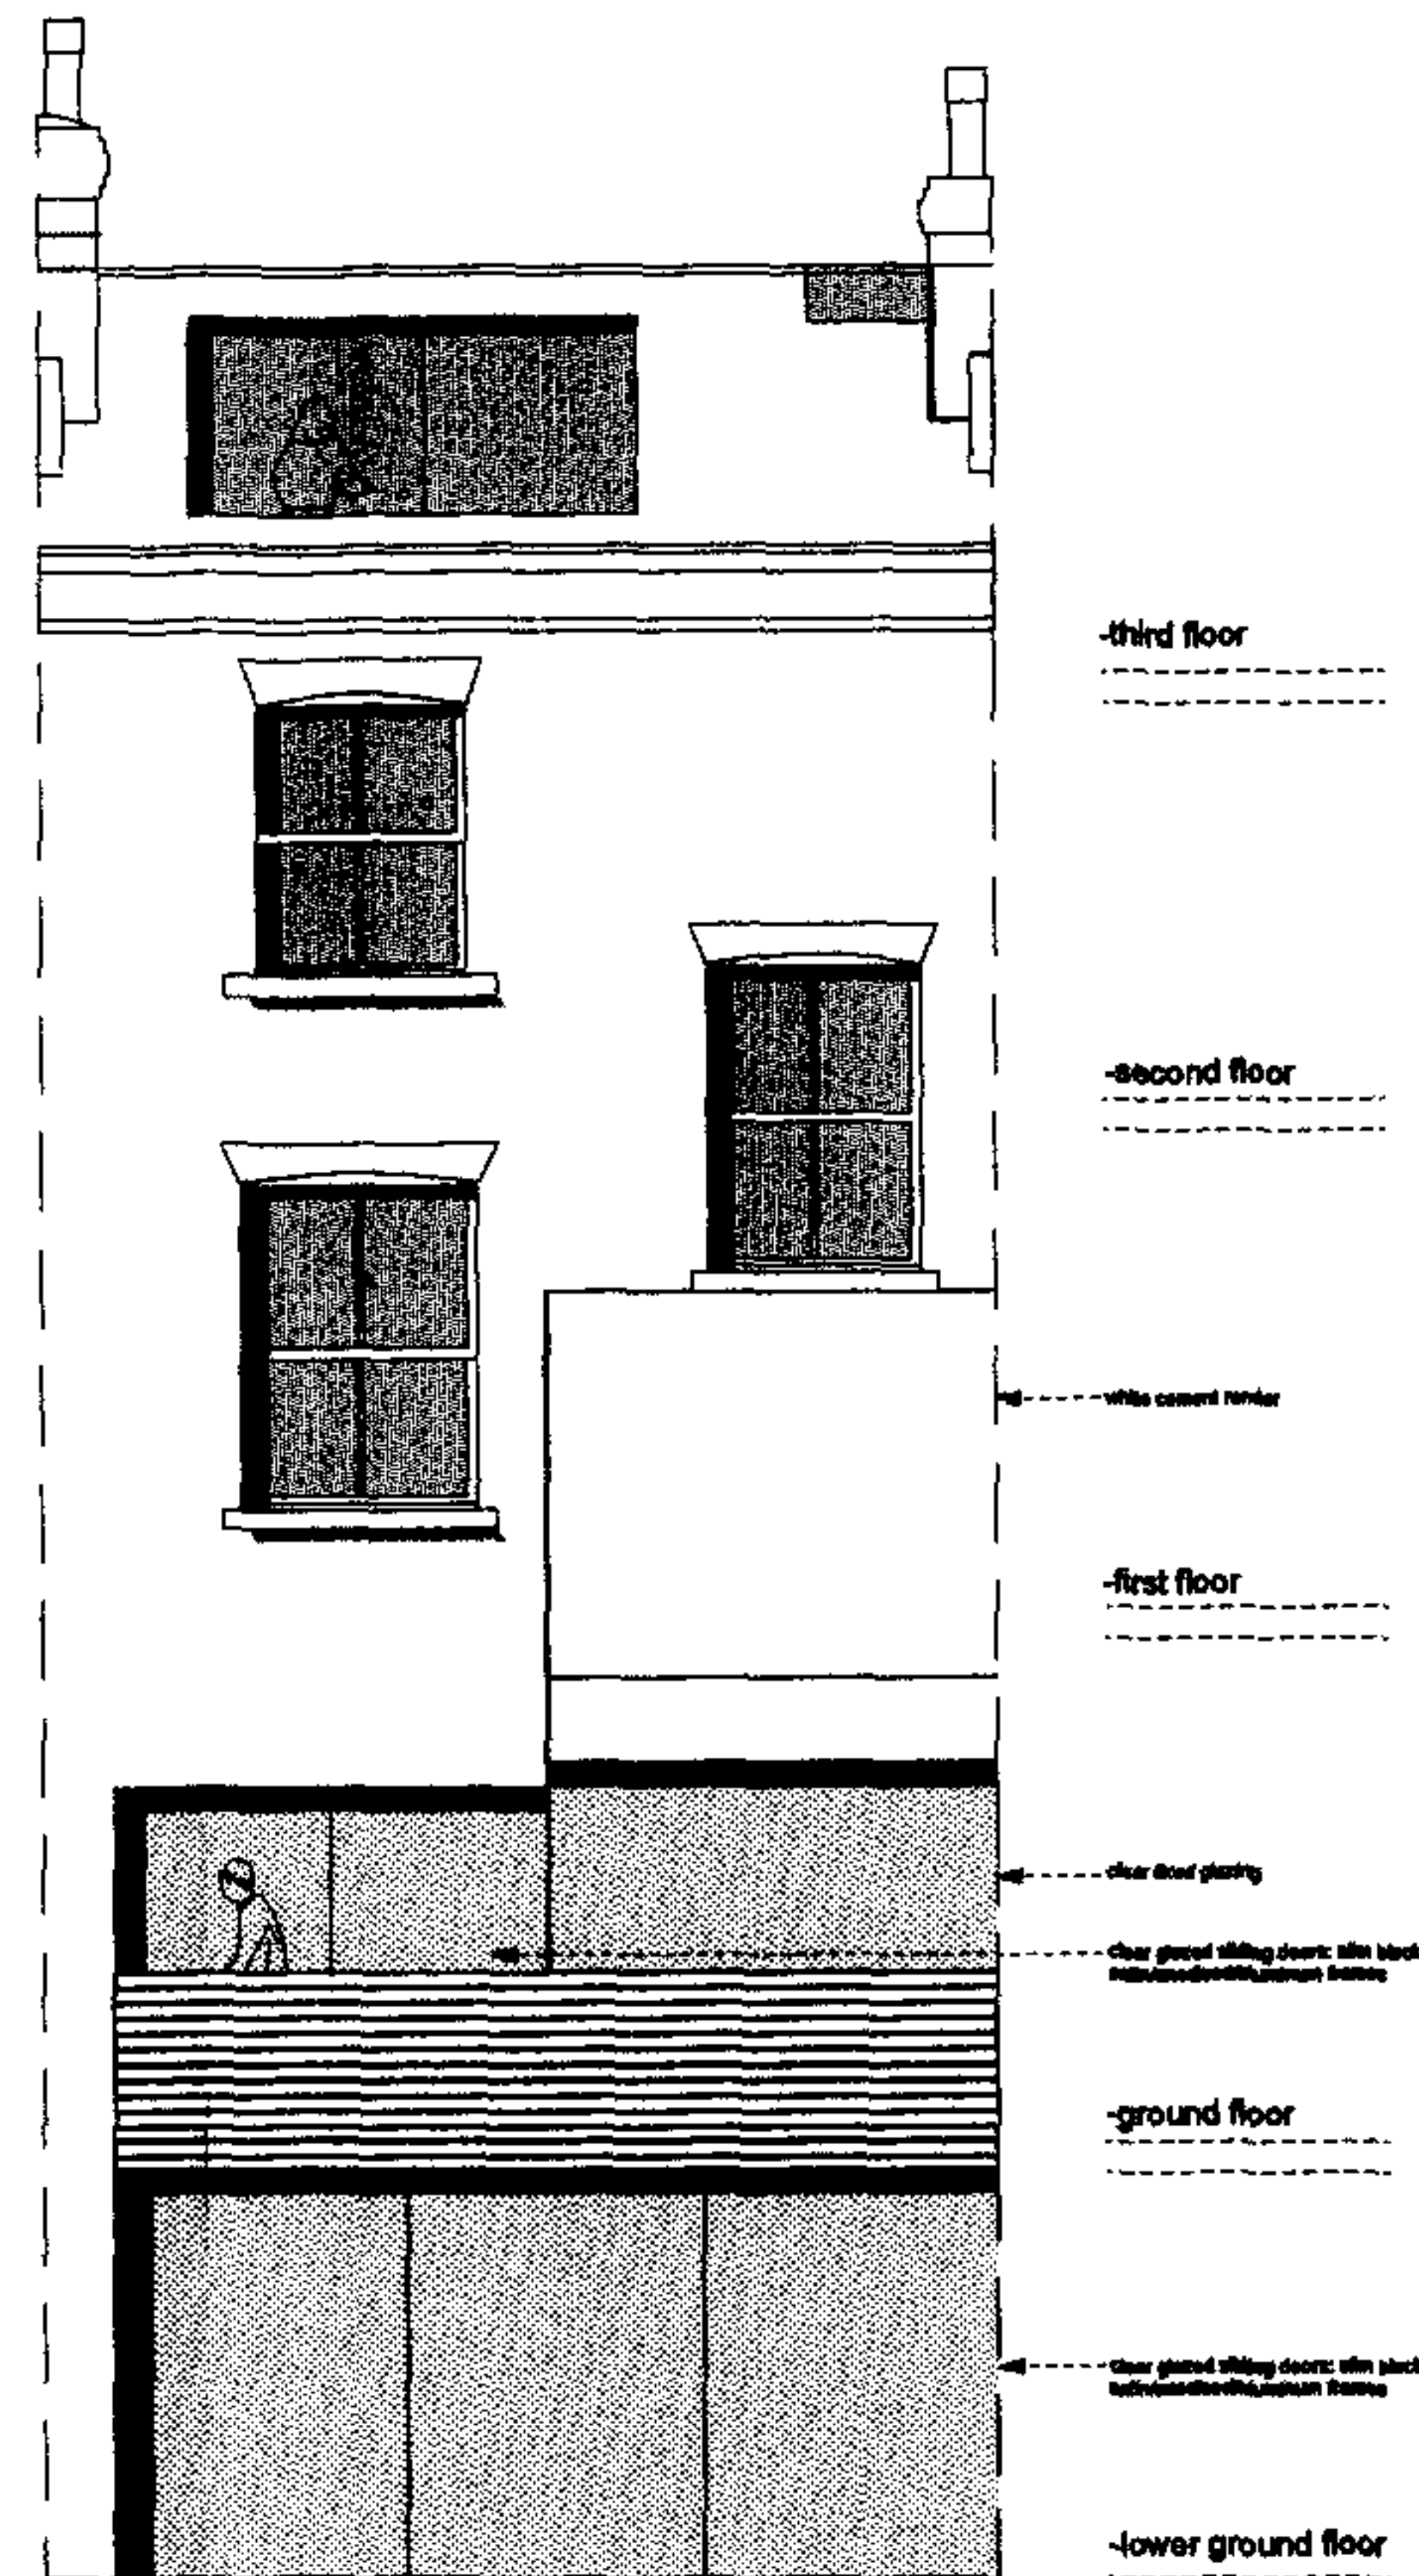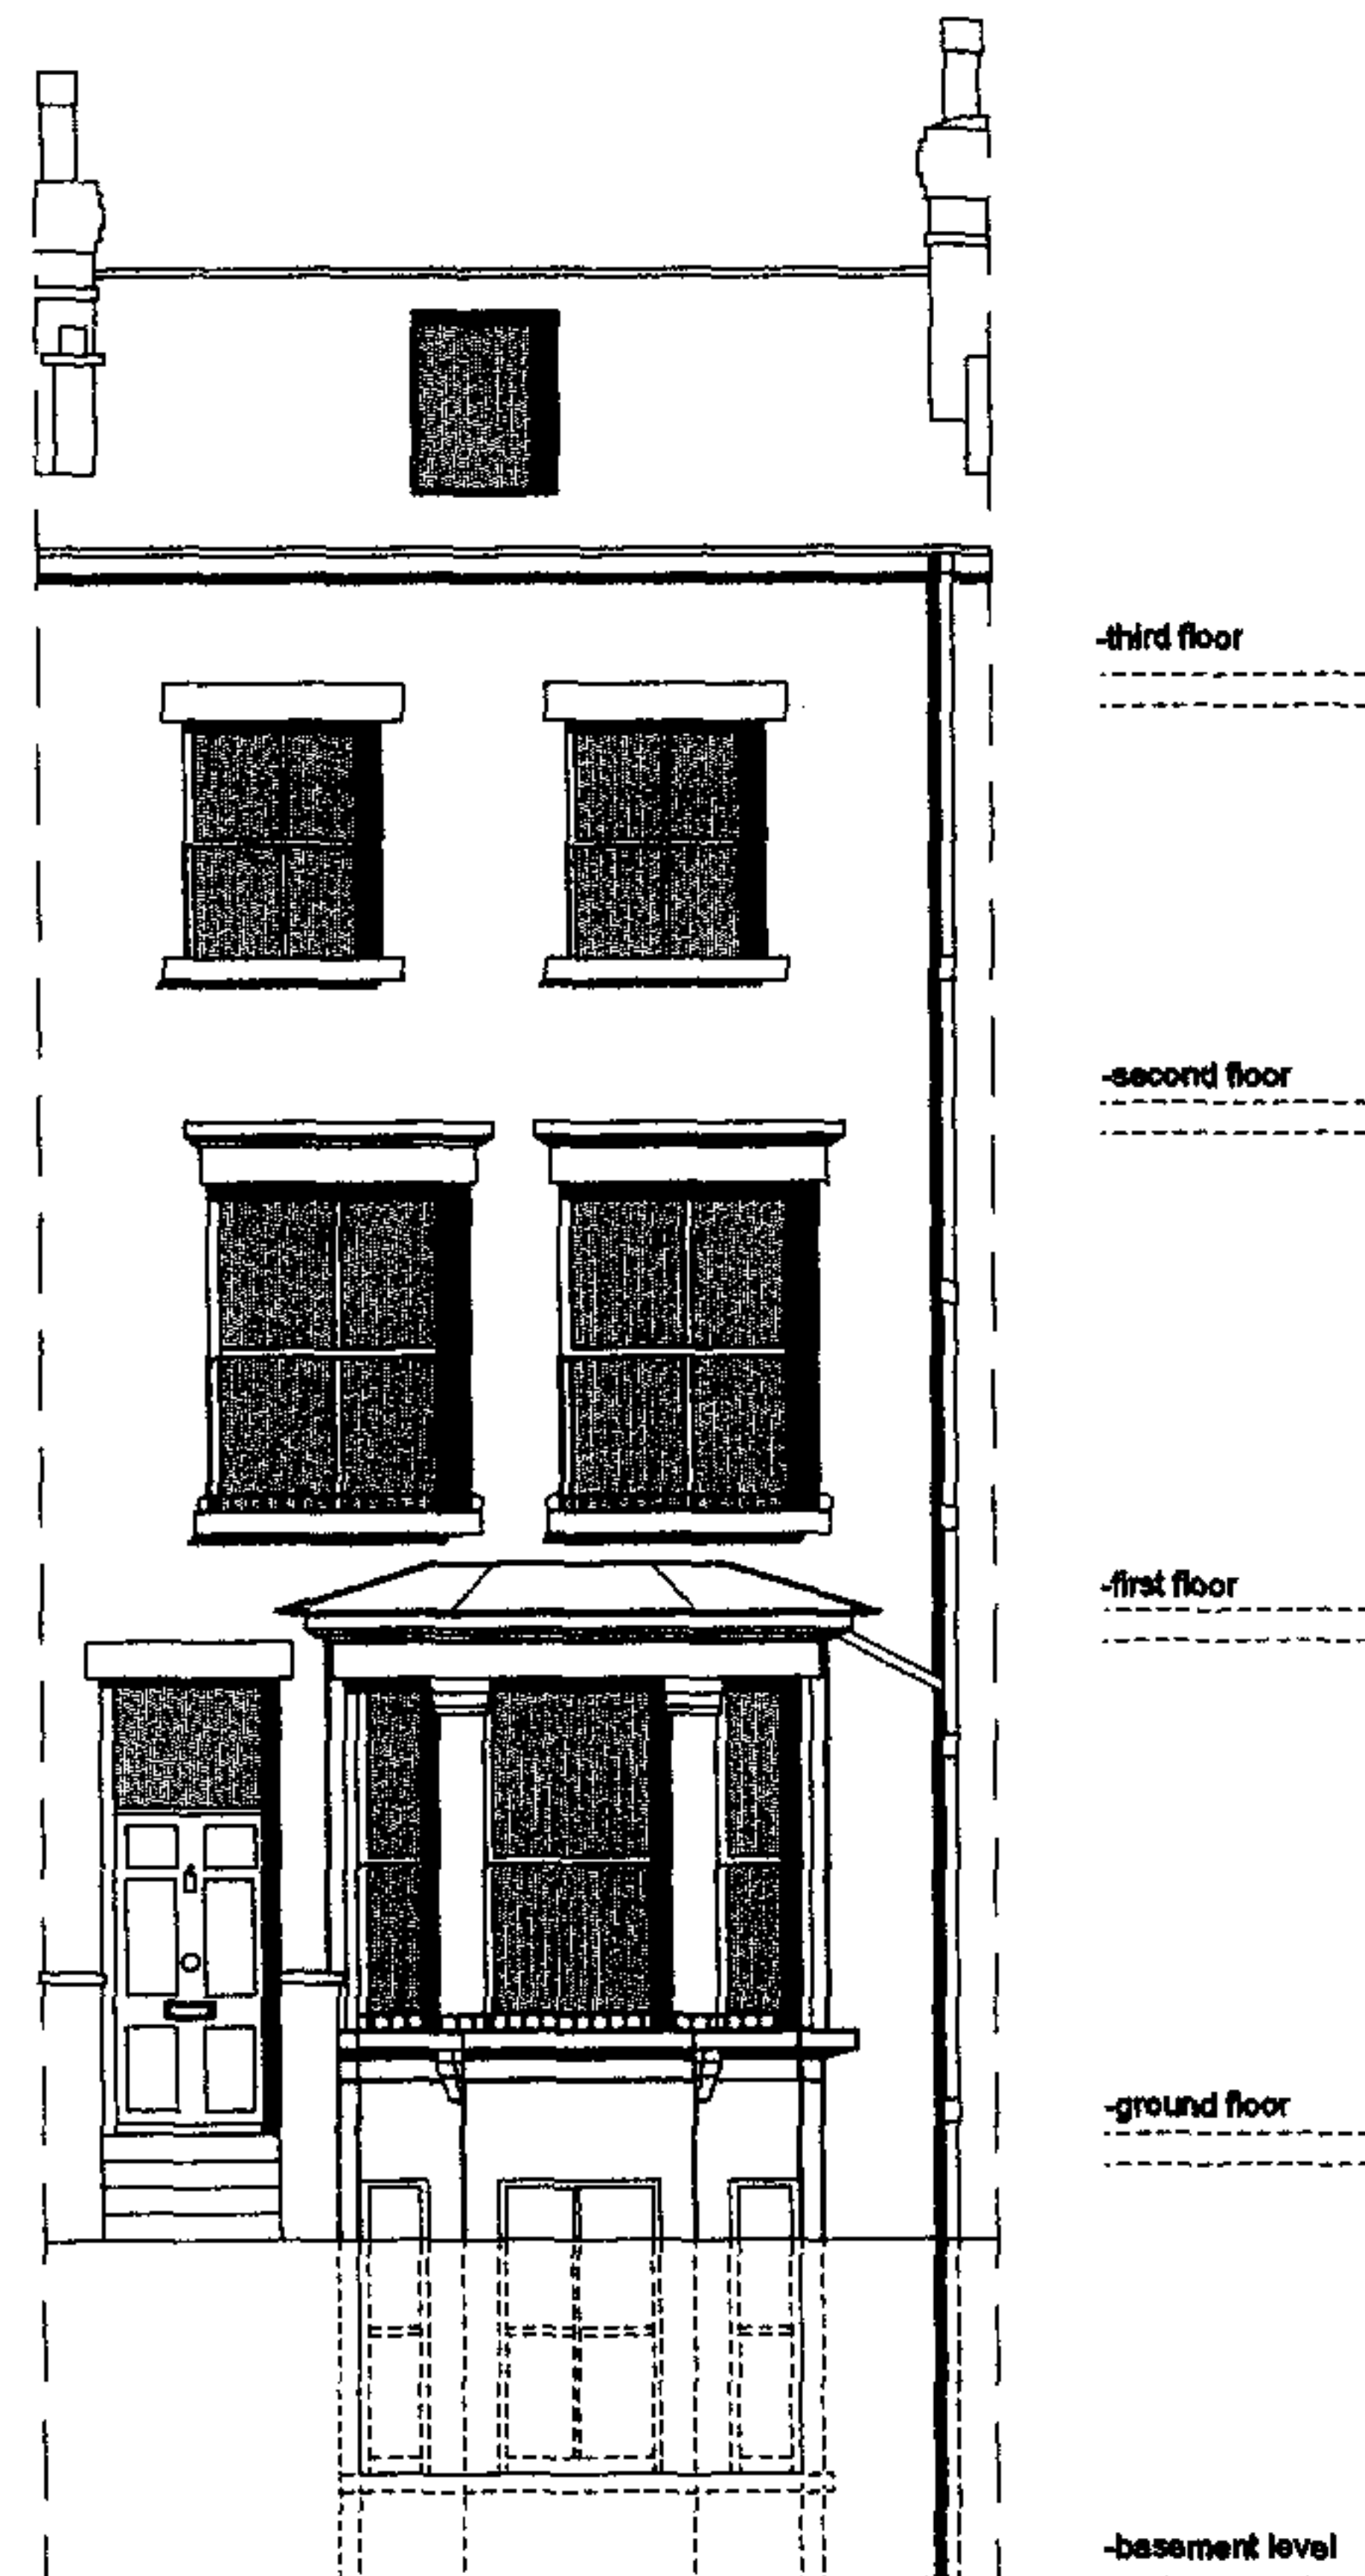

fixed glazing



white cement render and frameless glazing



timber-decked terrace

WILLIAM TOZER
architecture & design

ARB architect RIBA chartered
first floor 33 Chancery Street London W1F 8AU
t +44 (0)20 7734 8065 f +44 (0)20 7437 7776
enquiries@wtad.co.uk www.wtad.co.uk

A stage C: outline proposals 14.12.07
-issued for information
-client
-Planning Department: Certificate of
Landed Development
stage C: outline proposals 28.11.07
-issued for information
-client

Rev Date

For information
Issued only for purpose indicated

This drawing to be read in conjunction with all Consultants

Information:
All dimensions to be checked on site.
Do not scale, except for planning purposes.

This drawing is protected by copyright.

JOB NUMBER 081 FILE/

JOB TITLE

Wells Residence
28 Ainger Road, Primrose Hill, London


front & rear elevations
proposed

SCALE 1:100 @A3 DRAWN BY GD, BR

DATE: November 2007 CHECKED BY WYT

DRAWING NO. REV

A/02/103 **A**

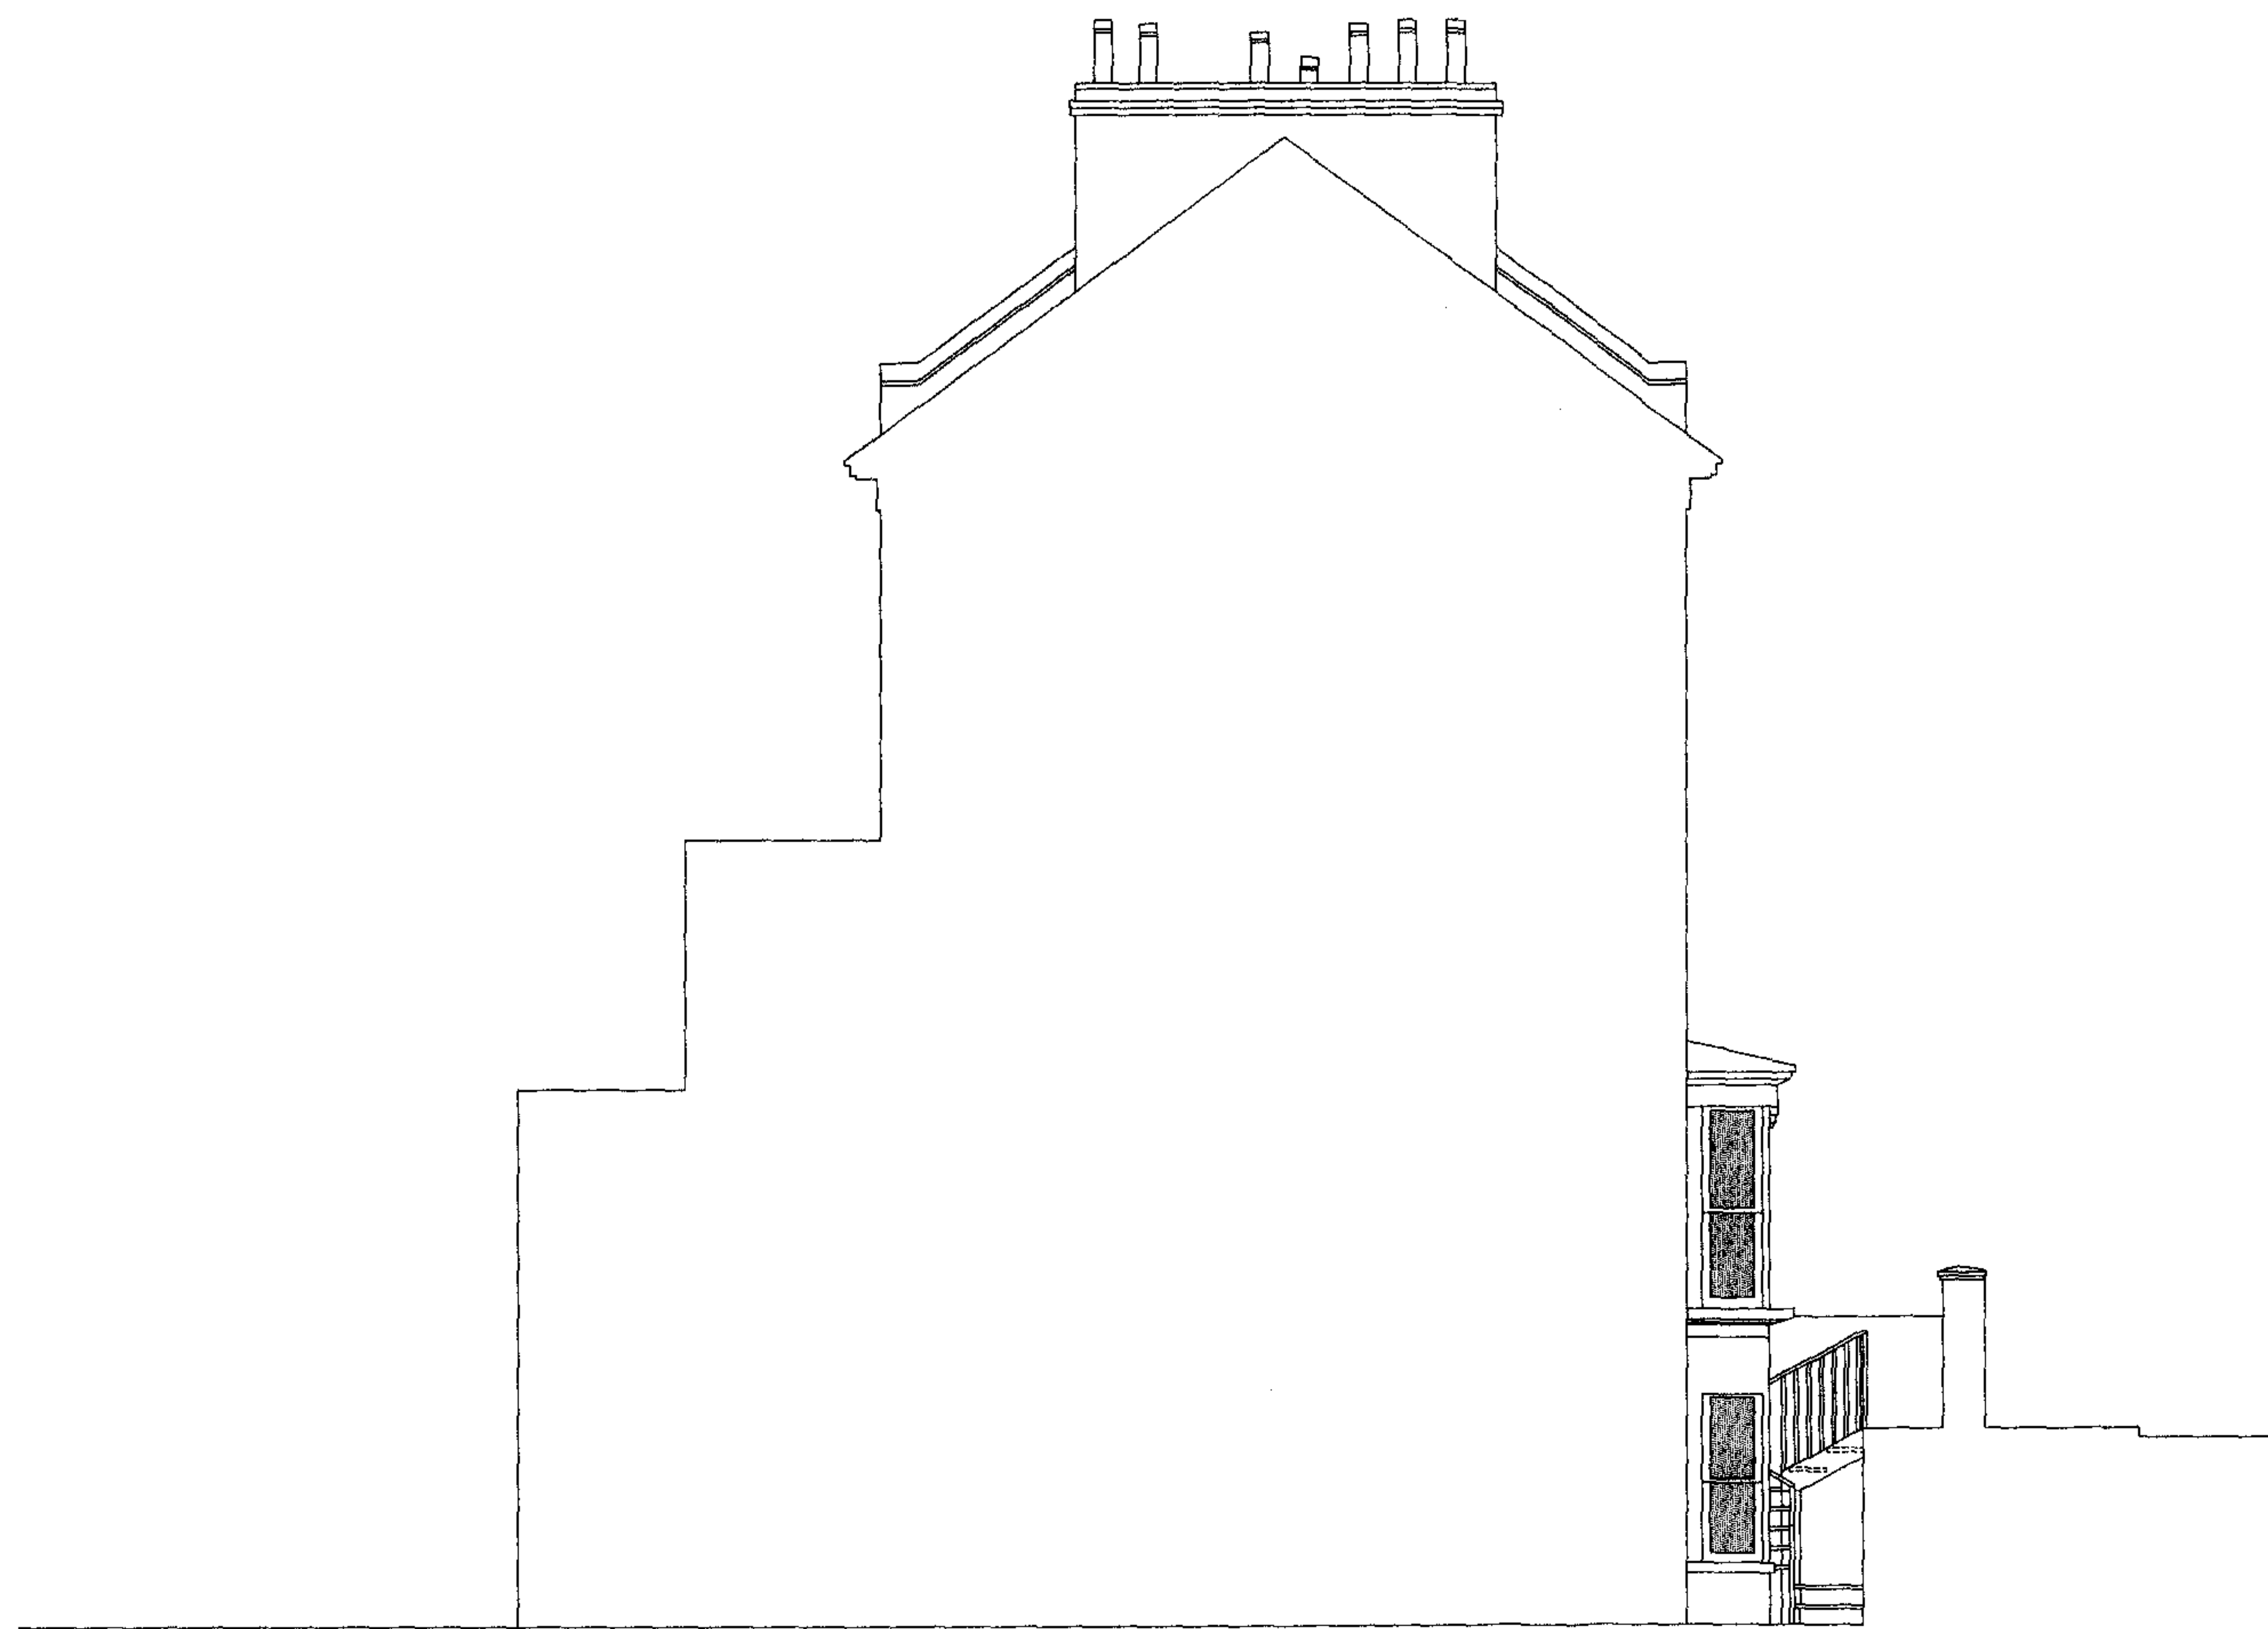

RECEIVED
22 JAN 2008

WILLIAM TOZER architecture & design	
ARC architect RIBA chartered first floor 58 chiswick street london w4 1 5sq t +44 (0)20 7734 6035 f +44 (0)20 7437 7770 enquiries@wtad.co.uk www.wtad.co.uk	
stage C: outline proposals -issued for information -sheet -Planning Department: planning -comment	
17.01.08	
Rev	Date
DRAWING STATUS For Information Issued only for purpose indicated	
This drawing to be read in conjunction with all Consultants Information. All dimensions to be checked on site. Do not scale, except for planning purposes. This drawing is protected by copyright.	
JOB NUMBER	081
JOB TITLE	FILE
Wells Residence 26 Ainger Road, Primrose Hill, London	
DRAWING TITLE south-western elevation proposed	
SCALE:	1:100 @A3
DRAWN BY	BR, TS
CHECKED BY	WT
DRAWING NO.	REV
A/02/104	-