


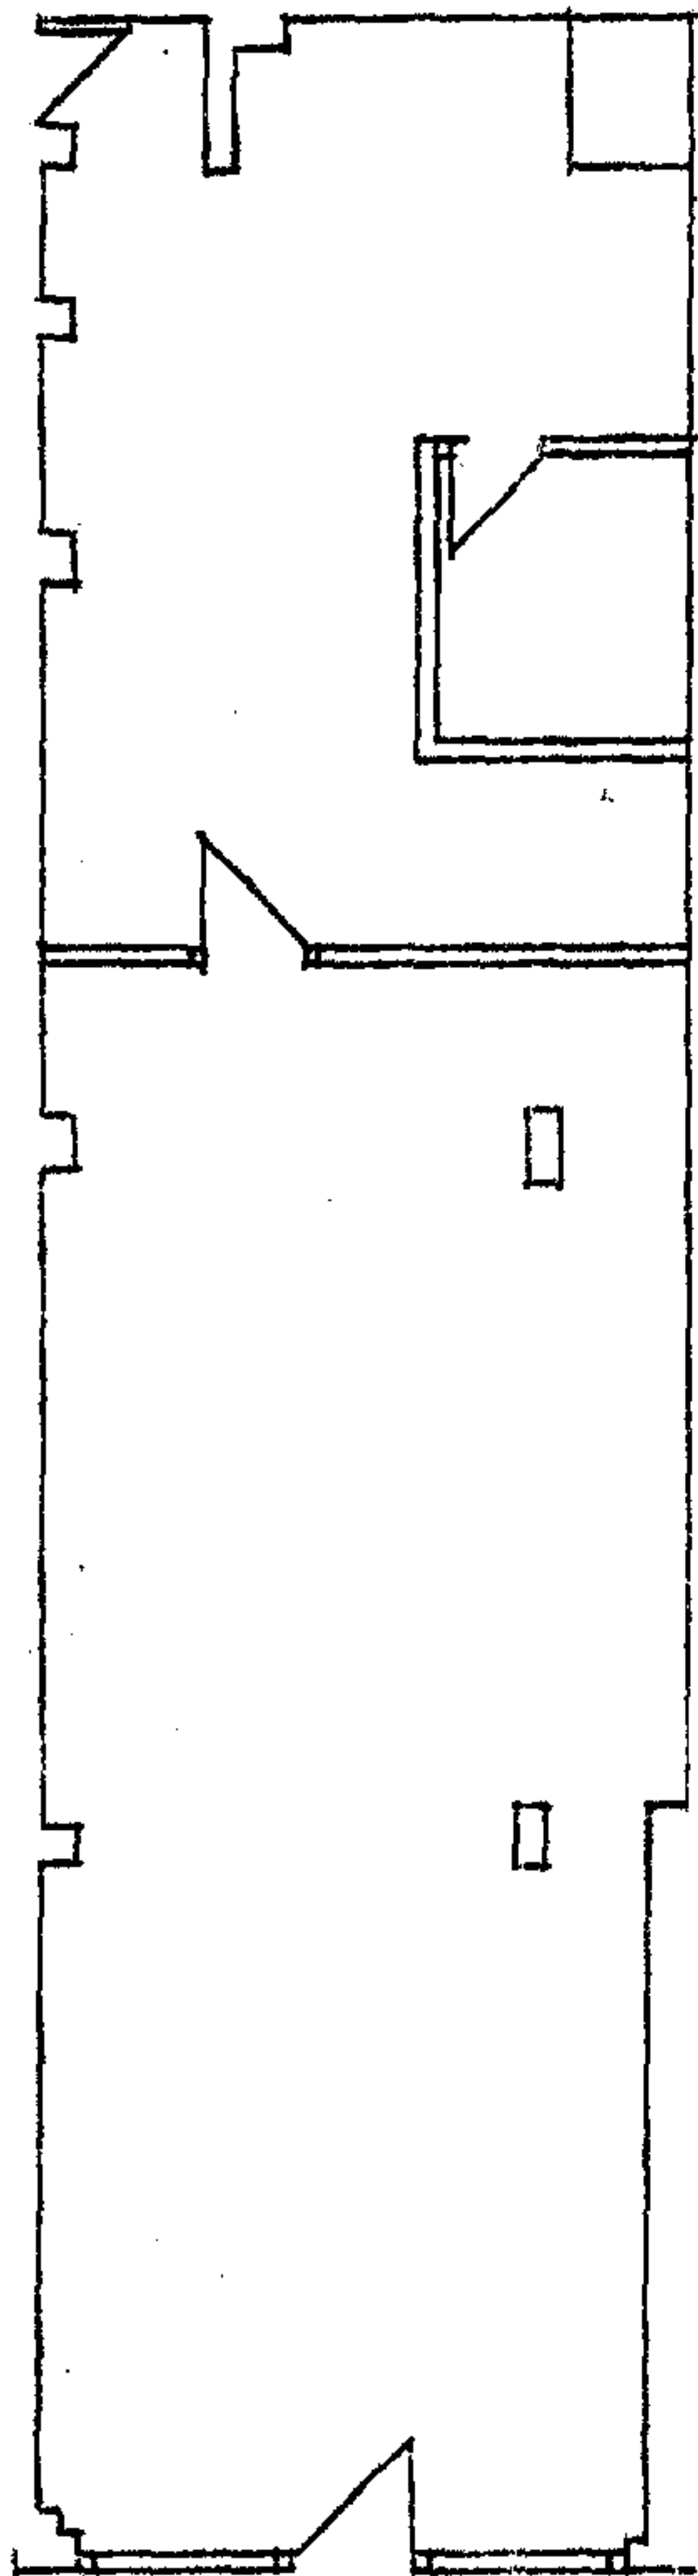

GROUND FLOOR PLAN
63 CAMDEN HIGH STREET
LONDON
SCALE 1:100