
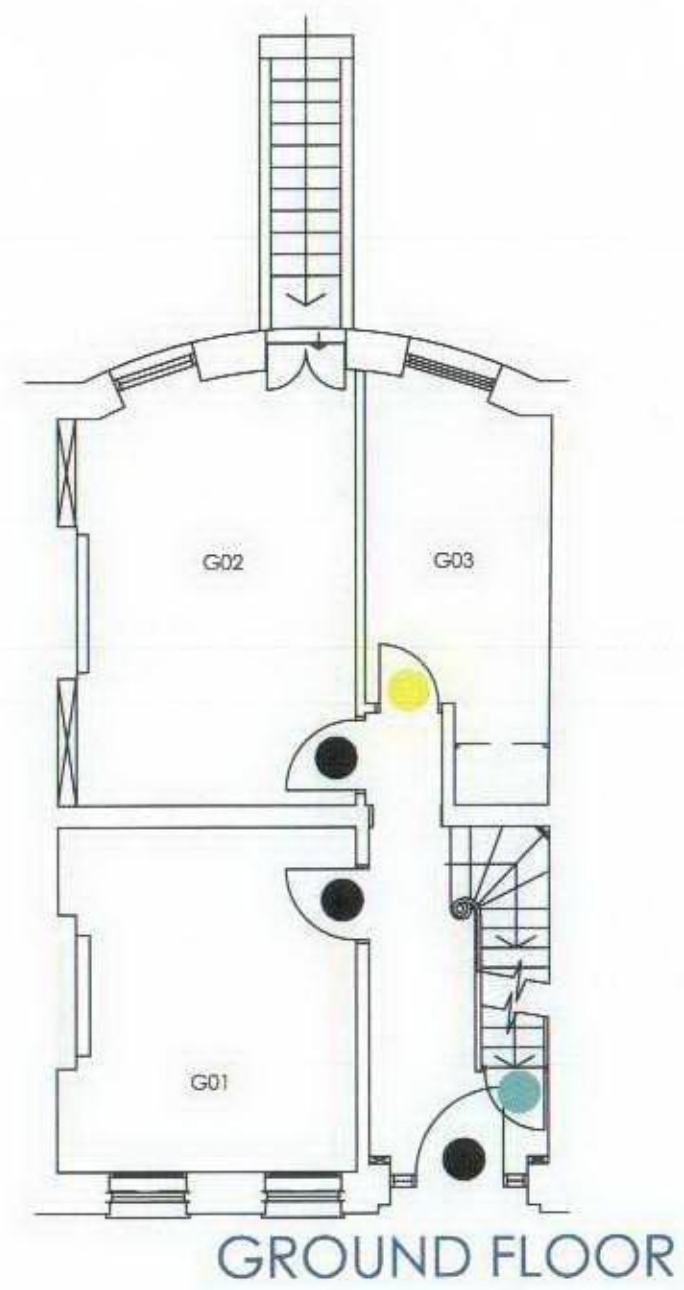


This drawing may not be reproduced, made use of or issued to a third party without permission of Denley King Construction Consultants Ltd
 DO NOT SCALE - All dimensions to be verified on site
 THIS IS A CAD DRAWING - DO NOT ALTER

Original Sheet Size A3

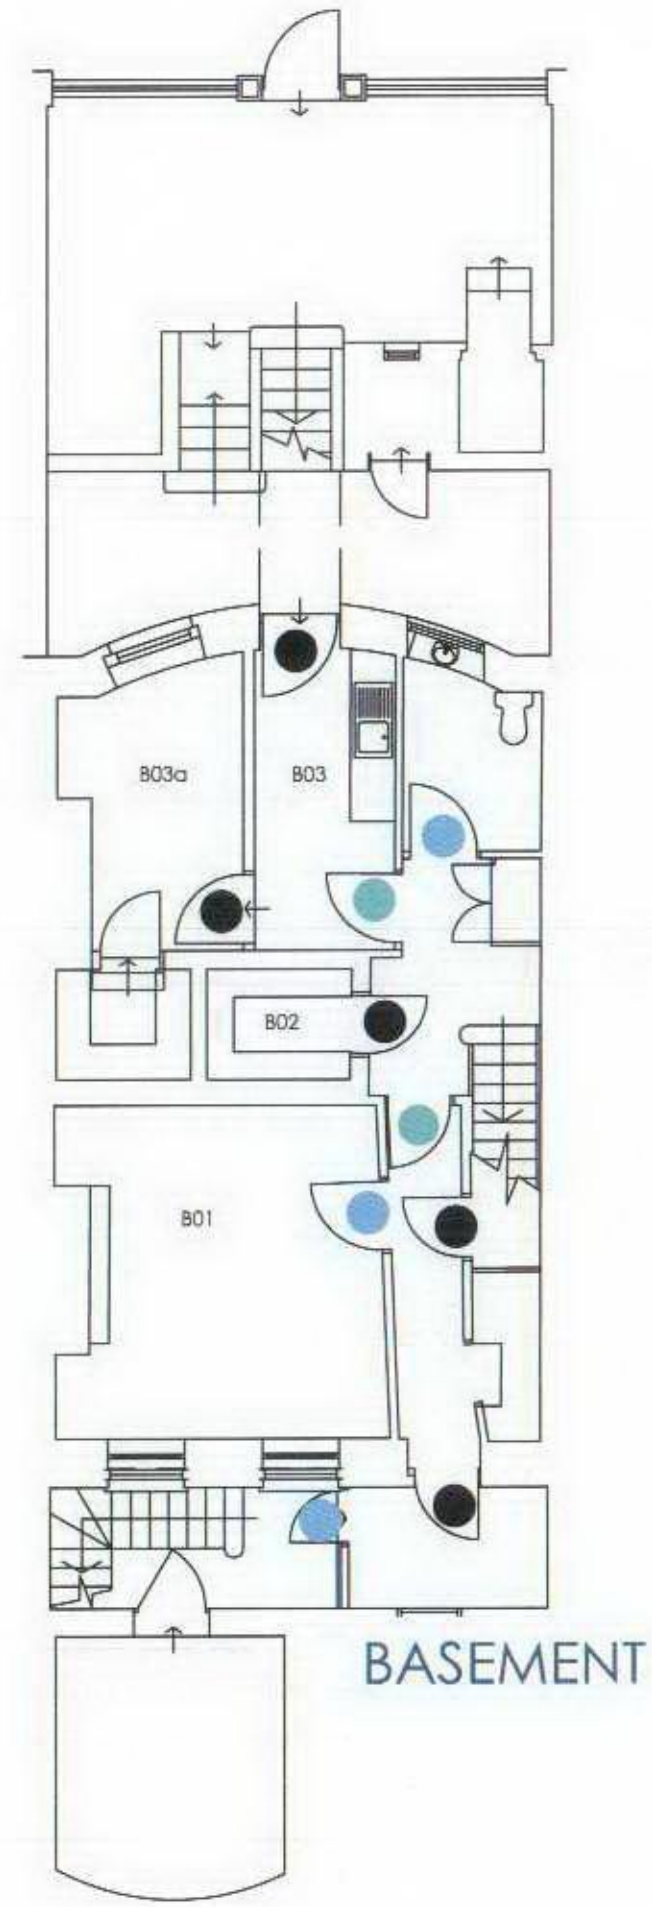

- KEY:**
- EXISTING PANELED DOORS.
 - NEW MAIN PANELED DOOR
 - NEW SIMPLE 4 PANELED DOOR
 - NEW SIMPLE 2 PANELED DOOR
 - NEW GLAZED DOOR

REV.	DESCRIPTION	BY	DATE
0	INITIAL ISSUE		

DRAWN	DATE	CHECKED	DATE	APPRD	DATE
PRP	30/10/07	PB	31/10/07		

CLIENT
BIRKBECK COLLEGE

PROJECT
**4, 10 - 16 GOWER STREET
 CIRCULATION REFURB.**

DRAWING TITLE
**4 GOWER STREET BASEMENT
 AND GROUND FLOOR KEY
 PLAN**

DENLEY KING
 construction consultants

Tower House, 45 Commercial Road, Poole, BH14 0JA

T +44 (0)1202 715300 F +44 (0)1202 715411
 www.denleyking.co.uk poole@denleyking.co.uk

DRAWING No. **DKCC/27061/09**
 SCALE **1:100** REV.

This drawing may not be reproduced, made use of or issued to a third party without permission of Denley King Construction Consultants Ltd
 DO NOT SCALE - All dimensions to be verified on site
 THIS IS A CAD DRAWING - DO NOT ALTER

Original Sheet Size A3

KEY:

-  EXISTING PANELLED DOORS.
-  NEW MAIN PANELLED DOOR
-  NEW SIMPLE 4 PANELLED DOOR
-  NEW SIMPLE 2 PANELLED DOOR
-  NEW GLAZED DOOR

0	INITIAL ISSUE		
REV.	DESCRIPTION	BY	DATE

DRAWN	DATE	CHECKED	DATE	APPRD	DATE
PRP	30/10/07	PB	31/10/07		

CLIENT
BIRKBECK COLLEGE

PROJECT
**4, 10-16 GOWER STREET
 CIRCULATION REFURB.**




DRAWING TITLE
**4 GOWER STREET FIRST TO
 THIRD FLOOR KEY PLAN**

DENLEYKING
 construction consultants


Tower House, 45 Commercial Road, Poole, BH14 0JA

T +44 (0)1202 715300 F +44 (0)1202 715411
 www.denleyking.co.uk poole@denleyking.co.uk

DRAWING No. **DKCC/27061/10**
 SCALE **1:100** REV.

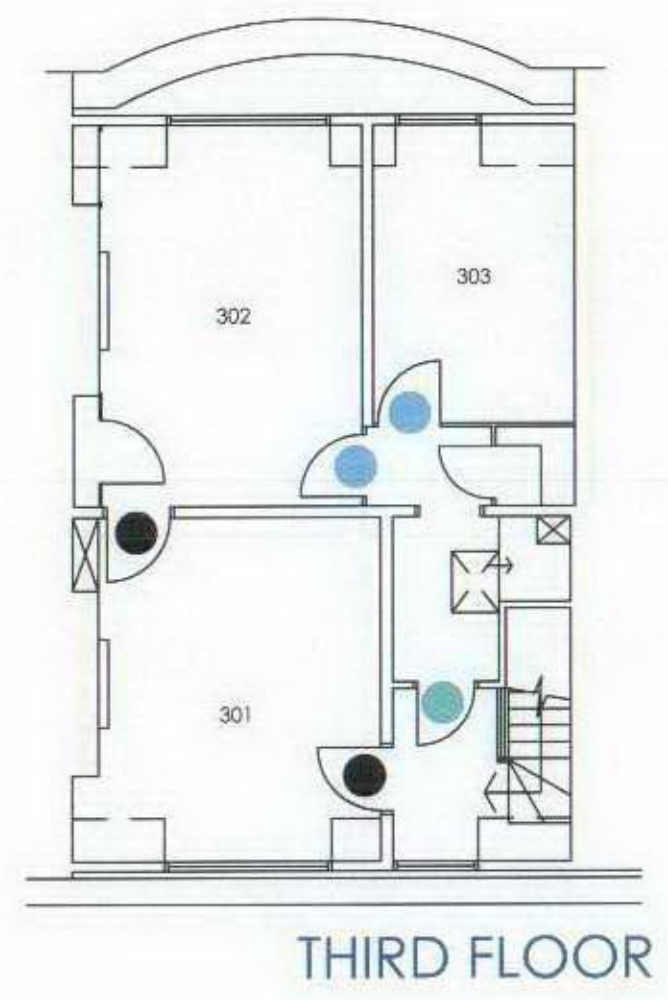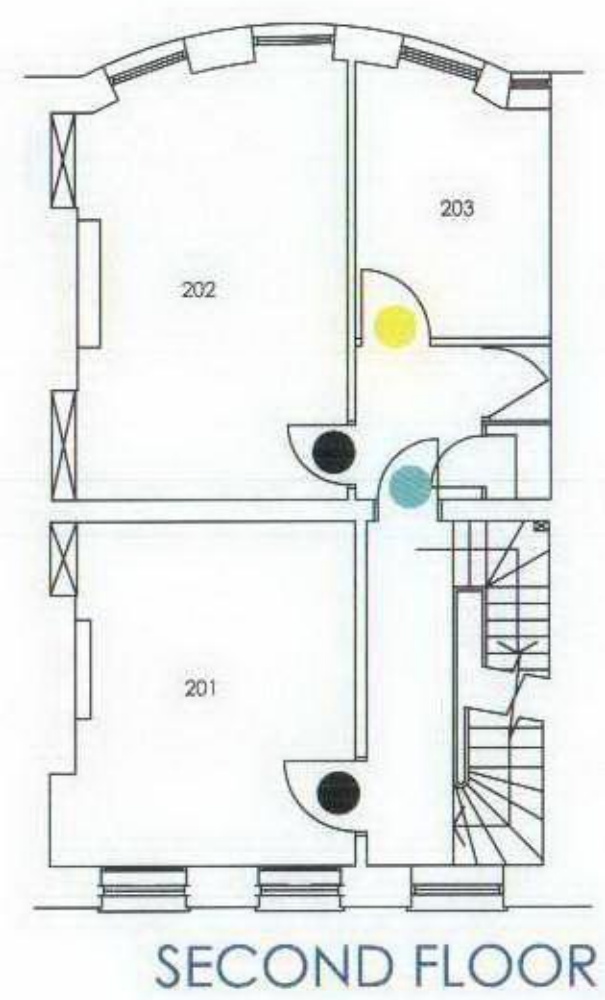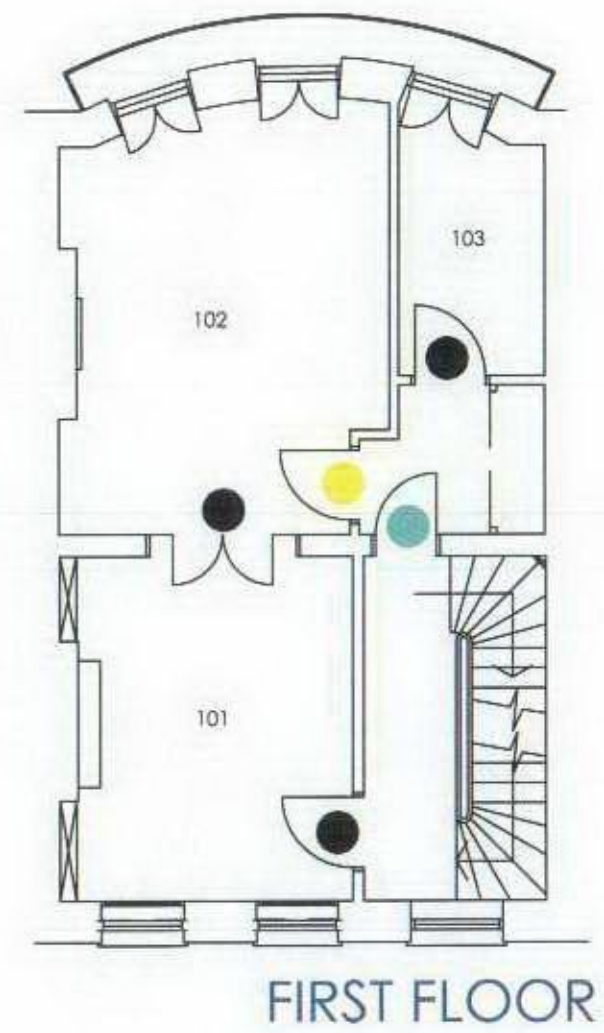

This drawing may not be reproduced, made use of or issued to a third party without permission of: Denley King Construction Consultants Ltd
 DO NOT SCALE - All dimensions to be verified on site
 THIS IS A CAD DRAWING - DO NOT ALTER

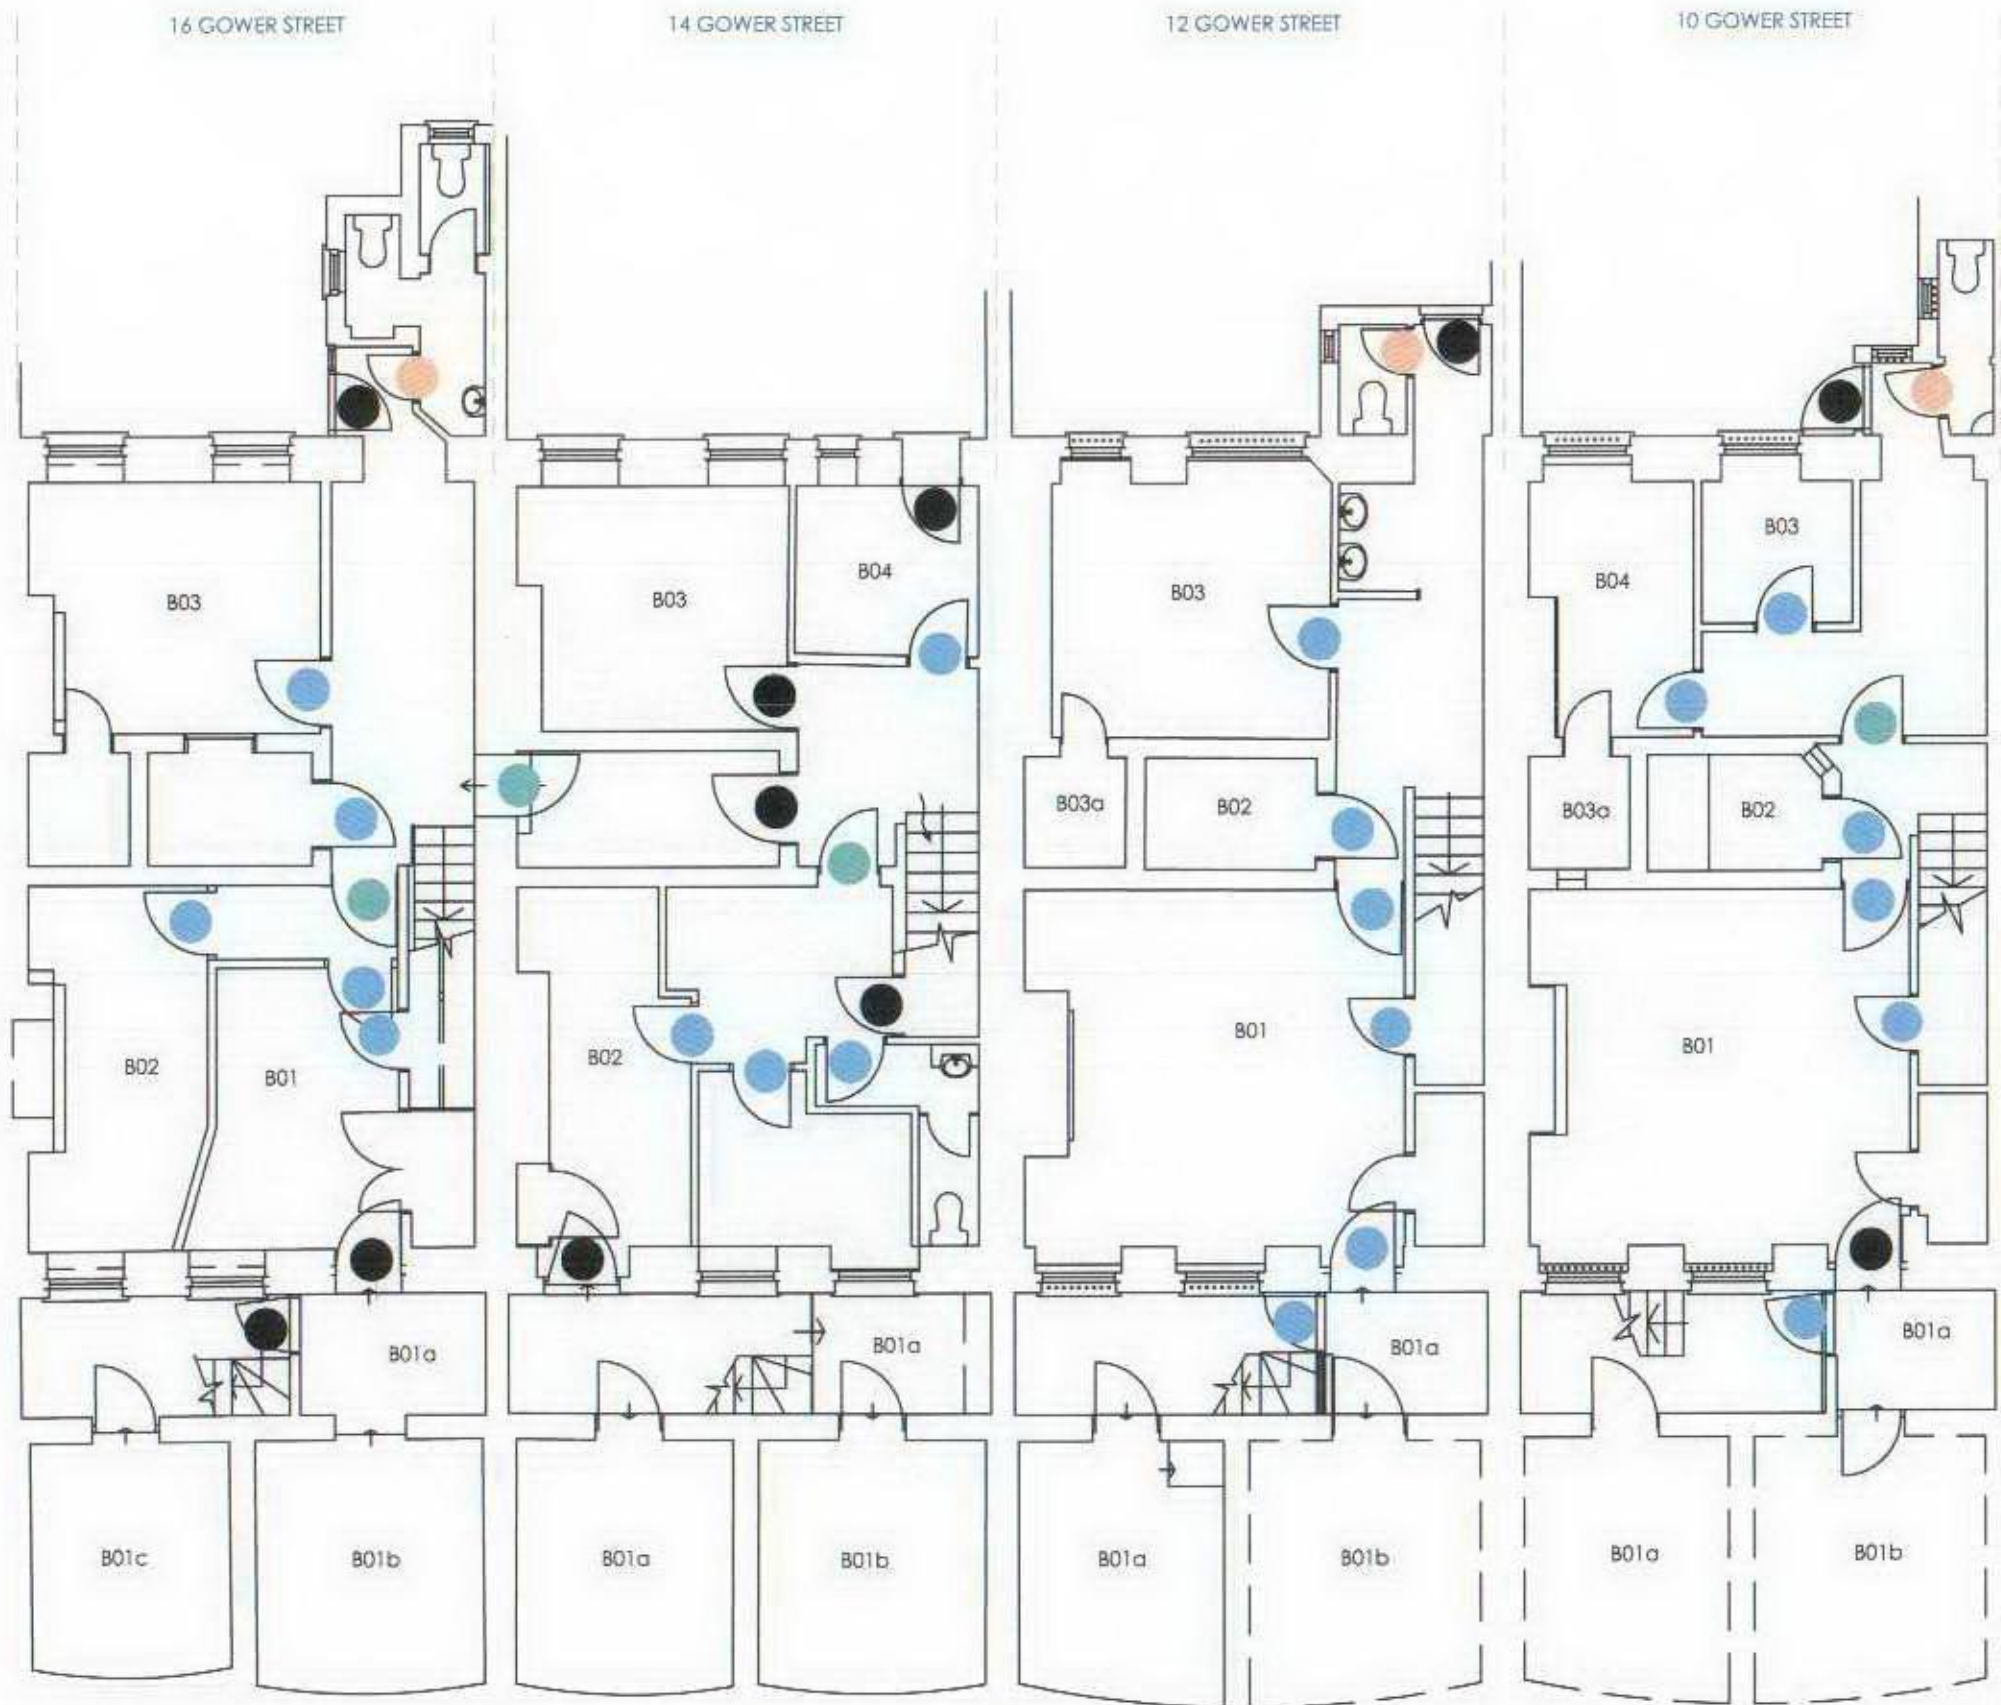

BASEMENT

Original Sheet Size A3

KEY:

- EXISTING PANELED DOORS
- NEW MAIN PANELED DOOR
- NEW SIMPLE 4 PANELED DOOR
- NEW SIMPLE 2 PANELED DOOR
- NEW GLAZED DOOR

0	INITIAL ISSUE		
REV.	DESCRIPTION	BY	DATE

DRAWN	DATE	CHECKED	DATE	APPRD	DATE
PRP	30/10/07	PB	31/10/07		

CLIENT
BIRKBECK COLLEGE

PROJECT
**4, 10-16 GOWER STREET
 CIRCULATION REFURB.**

DRAWING TITLE
**10-16 GOWER STREET
 BASEMENT KEY PLAN**

DENLEY KING
 construction consultants

Tower House, 45 Commercial Road, Poole, BH14 0JA
 T +44 (0)1202 715300 F +44 (0)1202 715411
 www.denleyking.co.uk poole@denleyking.co.uk

DRAWING No. **DKCC/27061/11**
 SCALE **1:100** REV.

This drawing may not be reproduced, made use of or issued to a third party without permission of - Denley King Construction Consultants Ltd
 DO NOT SCALE - All dimensions to be verified on site
 THIS IS A CAD DRAWING - DO NOT ALTER

Original Sheet Size A3

KEY:

- EXISTING PANELLED DOORS.
- NEW MAIN PANELLED DOOR
- NEW SIMPLE 4 PANELLED DOOR
- NEW SIMPLE 2 PANELLED DOOR
- NEW GLAZED DOOR

0	INITIAL ISSUE		
REV.	DESCRIPTION	BY	DATE

DRAWN	DATE	CHECKED	DATE	APPRD	DATE
PRP	30/10/07	PB	31/10/07		

CLIENT
BIRKBECK COLLEGE


PROJECT
**4, 10-16 GOWER STREET
 CIRCULATION REFURB.**

DRAWING TITLE
**10 - 16 GOWER STREET
 GROUND FLOOR KEY PLAN**

DENLEYKING
 construction consultants

Tower House, 45 Commercial Road, Poole, BH14 0JA
 T +44 (0)1202 715300 F +44 (0)1202 715411
 www.denleyking.co.uk poole@denleyking.co.uk


DRAWING No. **DKCC/27061/12**
 SCALE **1:100** REV

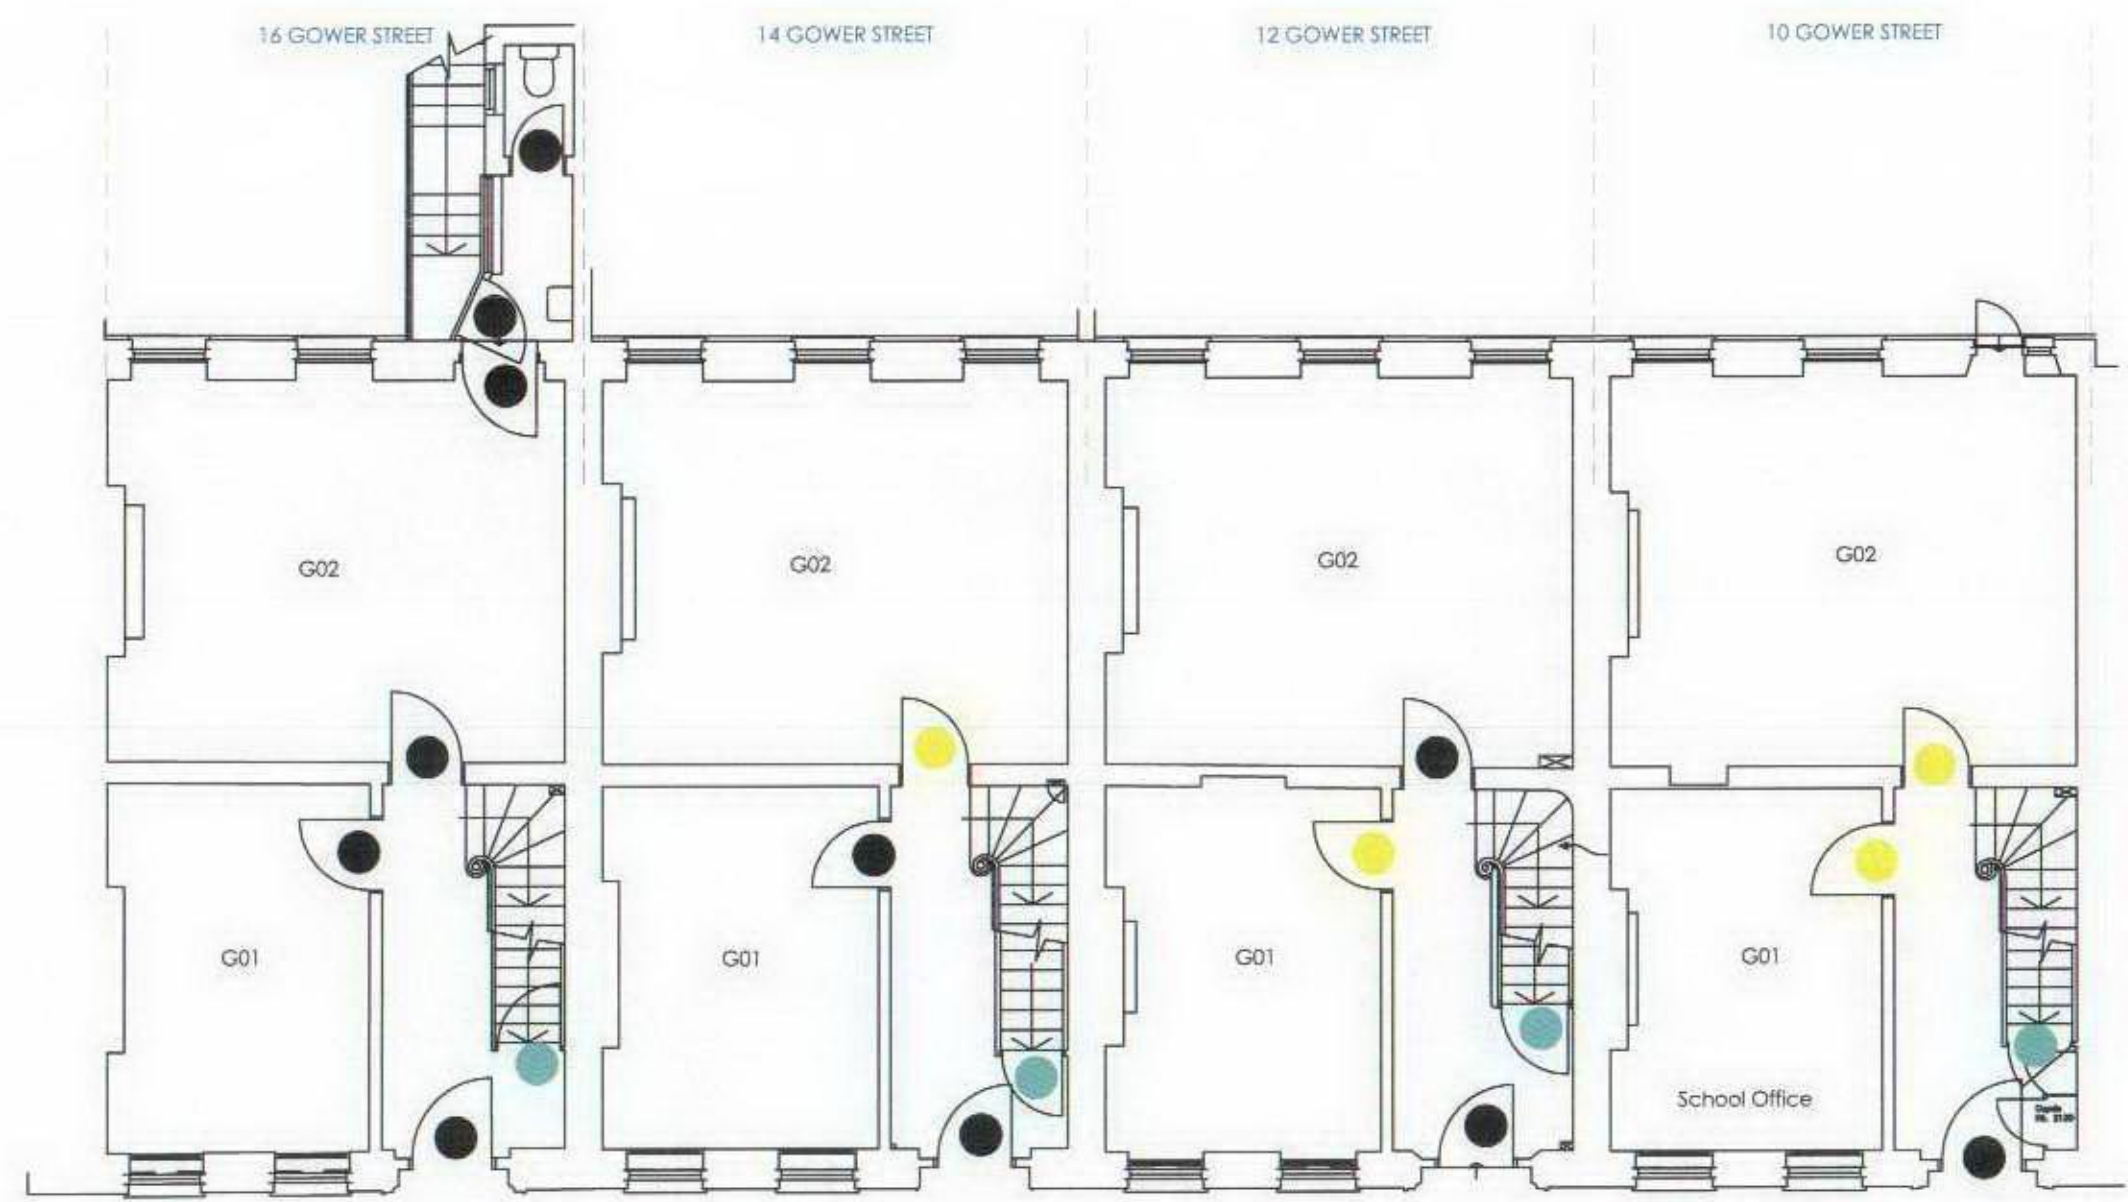

GROUND FLOOR

This drawing may not be reproduced, made use of or issued to a third party without permission of : Denley King Construction Consultants Ltd
 DO NOT SCALE - All dimensions to be verified on site.
 THIS IS A CAD DRAWING - DO NOT ALTER

Original Sheet Size A3

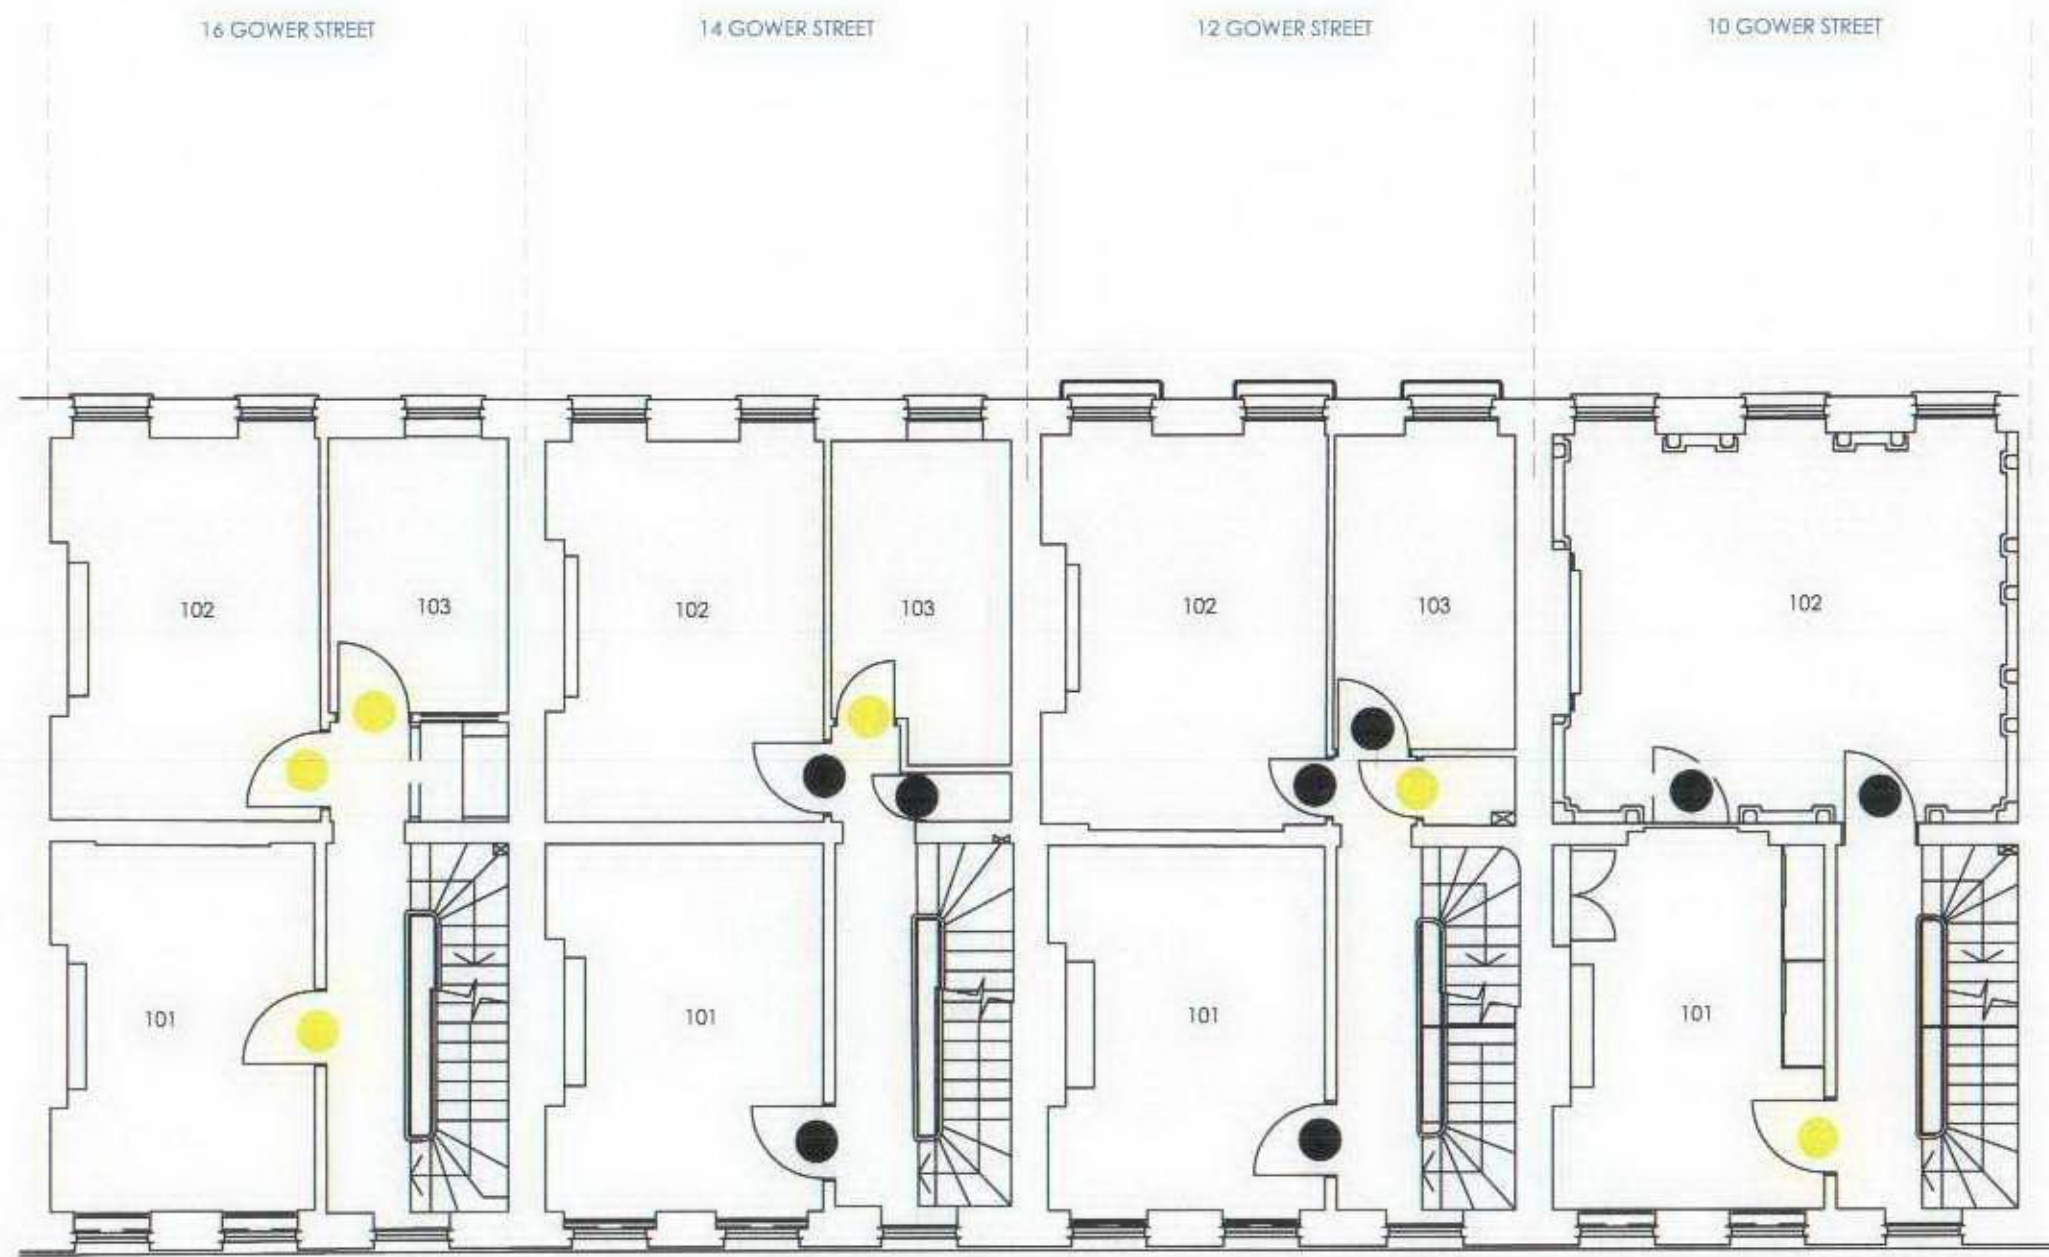

FIRST FLOOR

KEY:

- EXISTING PANELLED DOORS,
- NEW MAIN PANELLED DOOR
- NEW SIMPLE 4 PANELLED DOOR
- NEW SIMPLE 2 PANELLED DOOR
- NEW GLAZED DOOR

□	INITIAL ISSUE		
REV.	DESCRIPTION	BY	DATE

DRAWN	DATE	CHECKED	DATE	APPRD.	DATE
PRP	30/10/07	PB	31/10/07		

CLIENT
BIRKBECK COLLEGE

PROJECT
**4, 10-16 GOWER STREET
 CIRCULATION REFURB.**

DRAWING TITLE
**10 - 16 GOWER STREET FIRST
 FLOOR KEY PLAN**

DENLEYKING
 construction consultants

Tower House, 45 Commercial Road, Poole, BH14 0JA

T +44 (0)1202 715300 F +44 (0)1202 715411
 www.denleyking.co.uk poole@denleyking.co.uk

DRAWING No. **DKCC/27061/13**
 SCALE **1:100** REV.

This drawing may not be reproduced, made use of or issued to a third party without permission of Denley King Construction Consultants Ltd
 DO NOT SCALE - All dimensions to be verified on site
 THIS IS A CAD DRAWING - DO NOT ALTER

Original Sheet Size A3

KEY:

- EXISTING PANELED DOORS.
- NEW MAIN PANELED DOOR
- NEW SIMPLE 4 PANELED DOOR
- NEW SIMPLE 2 PANELED DOOR
- NEW GLAZED DOOR

REV.	DESCRIPTION	BY	DATE
0	INITIAL ISSUE		

DRAWN	DATE	CHECKED	DATE	APPRD	DATE
PRP	30/10/07	PB	31/10/07		

CLIENT
BIRKBECK COLLEGE

PROJECT
**4, 10-16 GOWER STREET
 CIRCULATION REFURB.**

DRAWING TITLE
**10 - 16 GOWER STREET
 SECOND FLOOR KEY PLAN**


DENLEYKING
 construction consultants

Tower House, 45 Commercial Road, Poole, BH14 0JA

T +44 (0)1202 715300 F +44 (0)1202 715411
 www.denleyking.co.uk poole@denleyking.co.uk

DRAWING No. **DKCC/27061/14**


SCALE **1:100** REV.

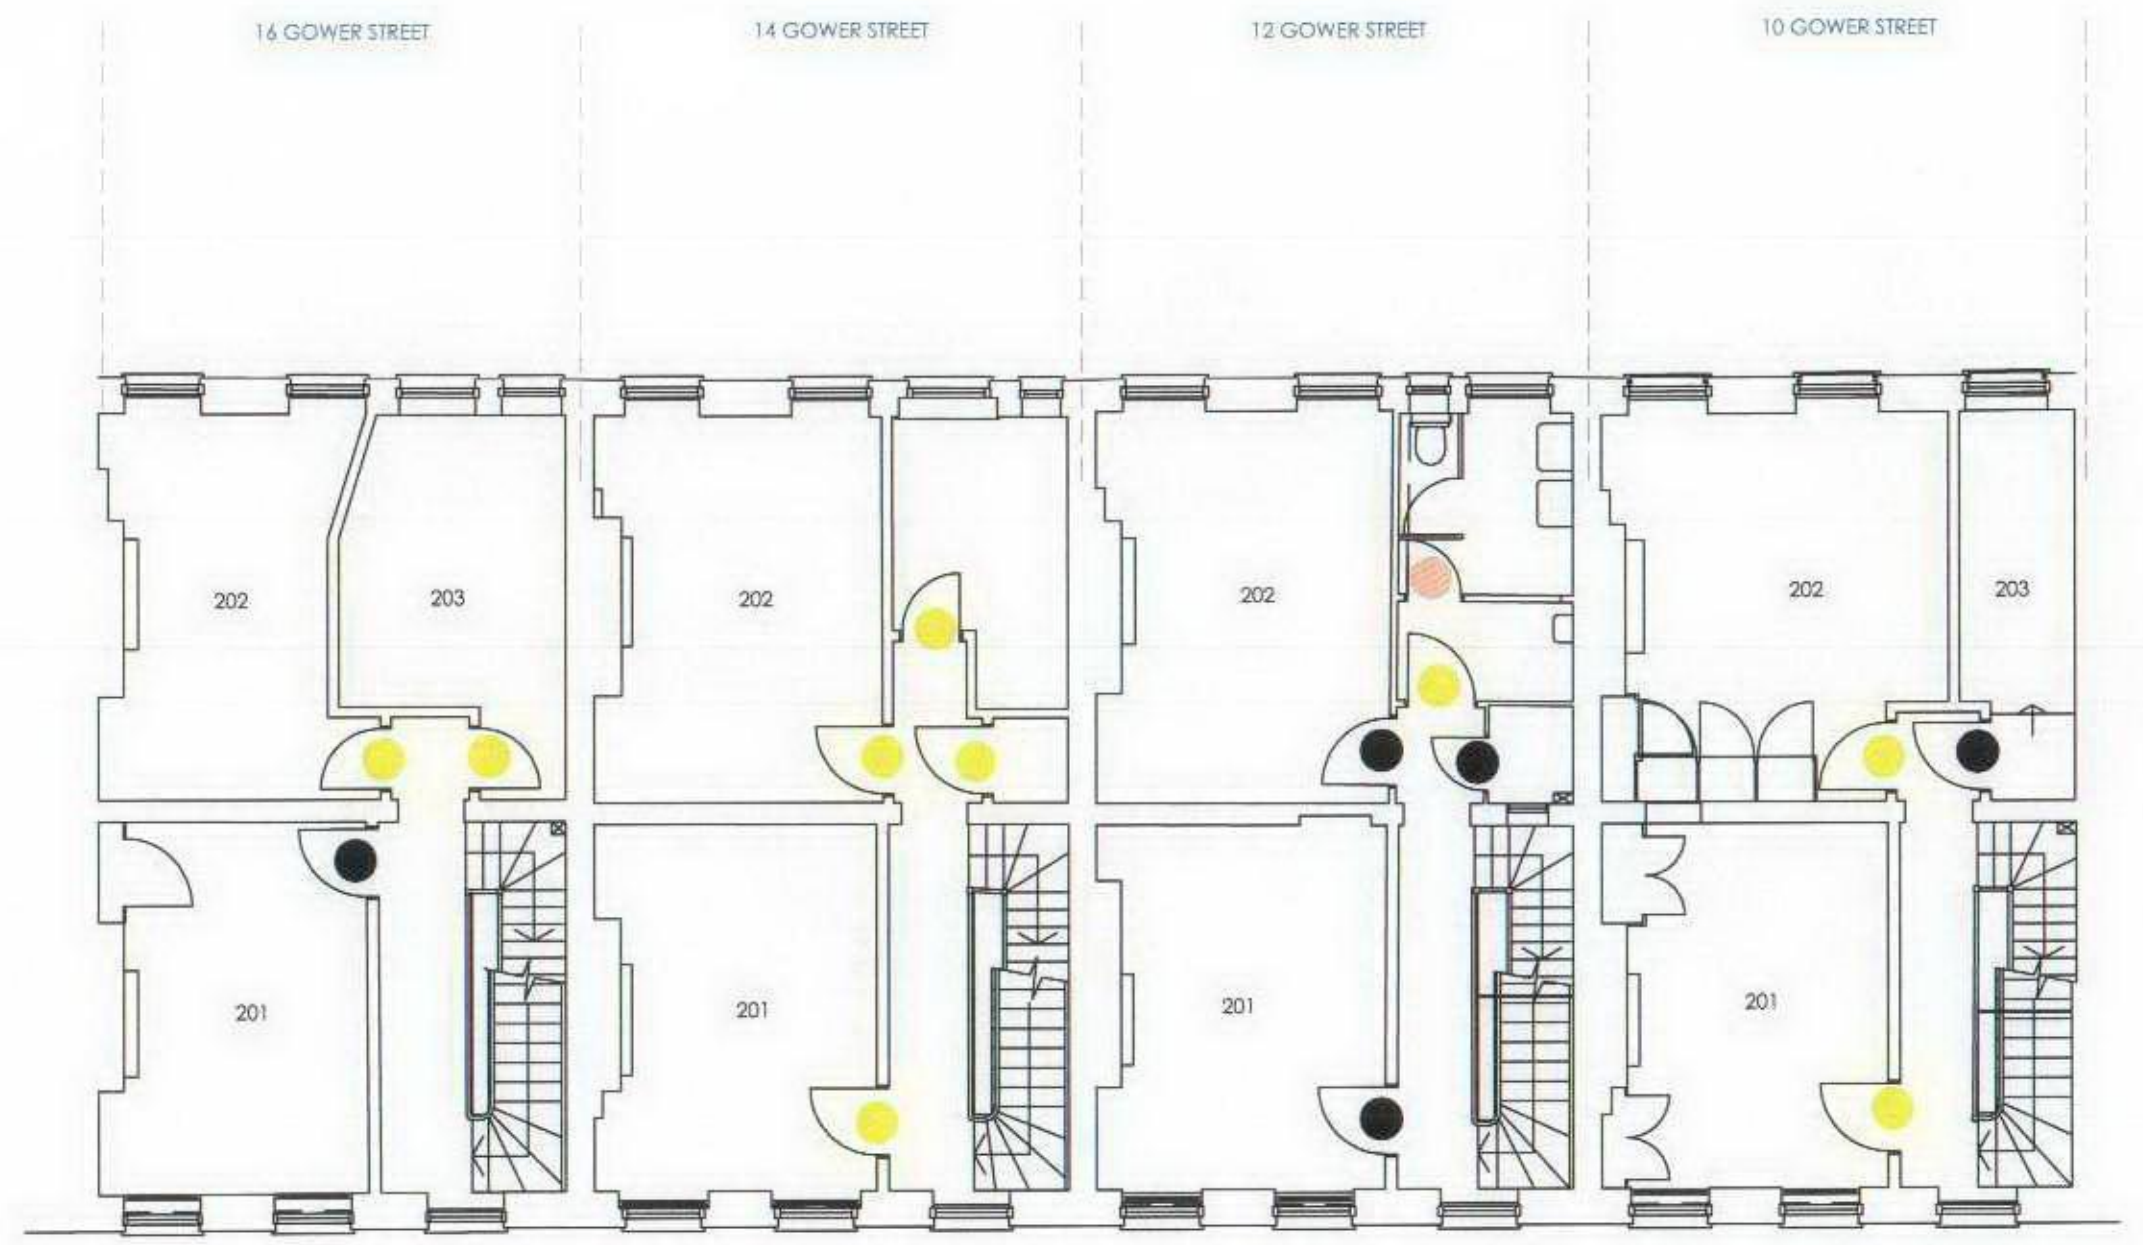

SECOND FLOOR

This drawing may not be reproduced, made use of or issued to a third party without permission of: Denley King Construction Consultants Ltd
 DO NOT SCALE - All dimensions to be verified on site
 THIS IS A CAD DRAWING - DO NOT ALTER

Original Sheet Size A3

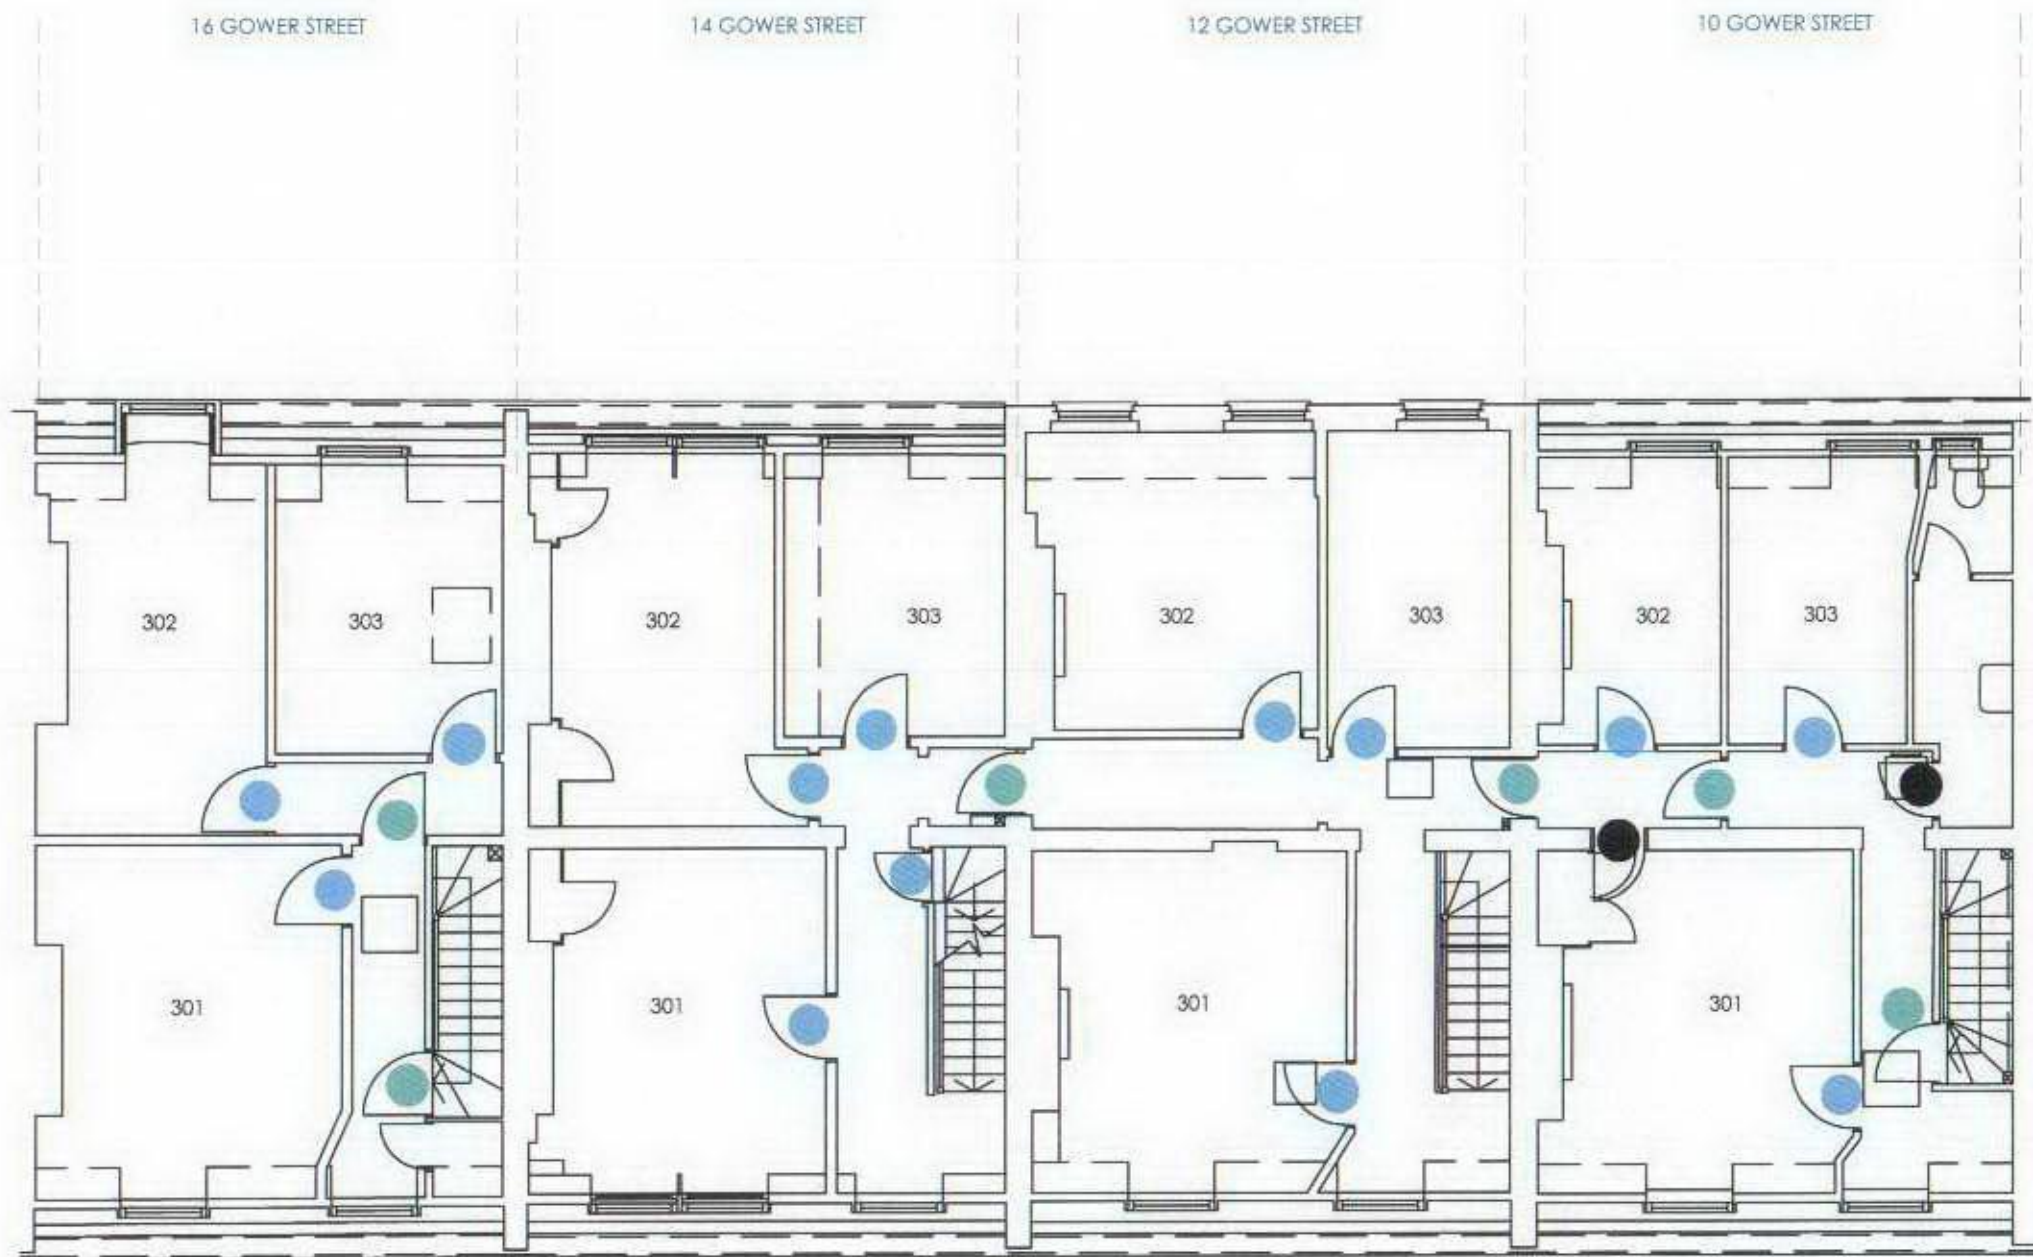

THIRD FLOOR

KEY:

- EXISTING PANELLED DOORS.
- NEW MAIN PANELLED DOOR
- NEW SIMPLE 4 PANELLED DOOR
- NEW SIMPLE 2 PANELLED DOOR
- NEW GLAZED DOOR

REV.	DESCRIPTION	BY	DATE
0	INITIAL ISSUE		

DRAWN	DATE	CHECKED	DATE	APPRD	DATE
PRP	30/10/07	PB	31/10/07		

CLIENT
BIRKBECK COLLEGE

PROJECT
**4, 10-16 GOWER STREET
 CIRCULATION REFURB.**

DRAWING TITLE
**10 - 16 GOWER STREET THIRD
 FLOOR KEY PLAN**

DENLEYKING
 construction consultants


Tower House, 45 Commercial Road, Poole, BH14 0JA
 T +44 (0)1202 715300 F +44 (0)1202 715411
 www.denleyking.co.uk poole@denleyking.co.uk

DRAWING No. **DKCC/27061/15**
 SCALE **1:100** REV.

**9) Door Types to be Retained and New Door
Types**

This drawing may not be reproduced, made use of or issued to a third party without permission of: Denley King Construction Consultants Ltd
 DO NOT SCALE - All dimensions to be verified on site
 THIS IS A CAD DRAWING - DO NOT ALTER


Original Sheet Size A3

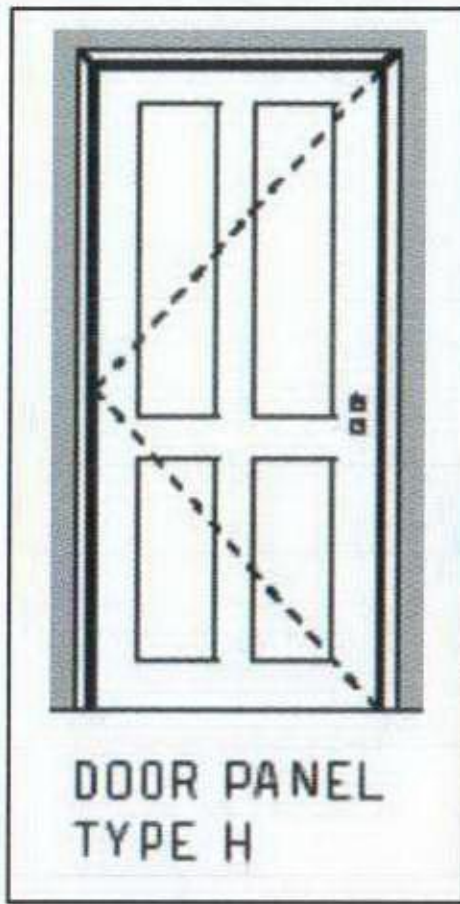

DOOR PANEL
TYPE H

WITH FRAME MOULDINGS SQUARE PROFILE
L20:110


REFER TO DRAWING NO. 122'403

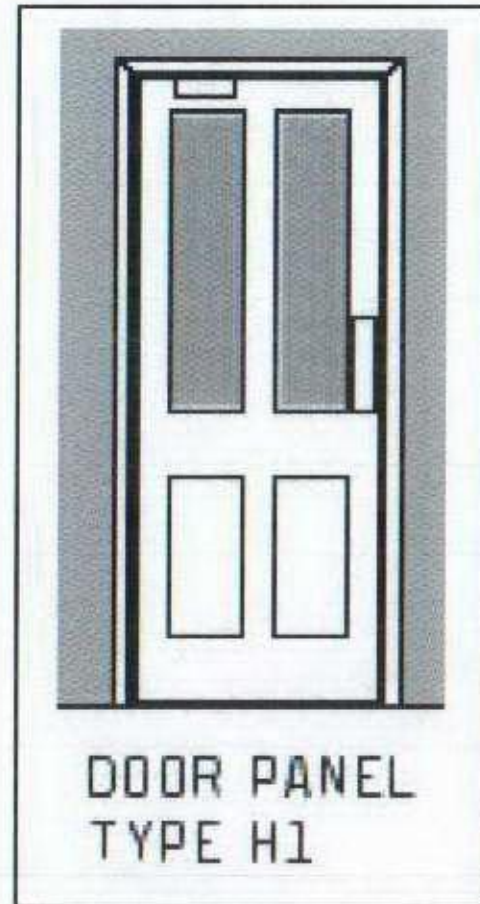

DOOR PANEL
TYPE H1

VARIATION WITH GLAZING PANELS MAINLY
FOR CORRIDORS
L20:125


REFER TO DRAWING NO. 122'407 (DRAWING A)

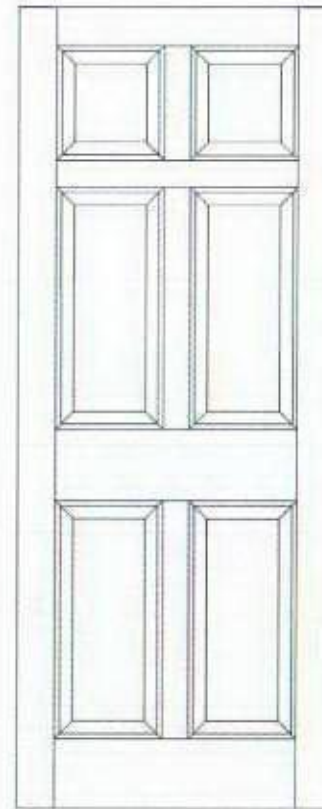

DOOR PANEL
TYPE Z

WITH APPLIED MOULDINGS TO BE REINSTATED
IN ORIGINAL OPENINGS

REFER TO DRAWING NO. 122'403'A

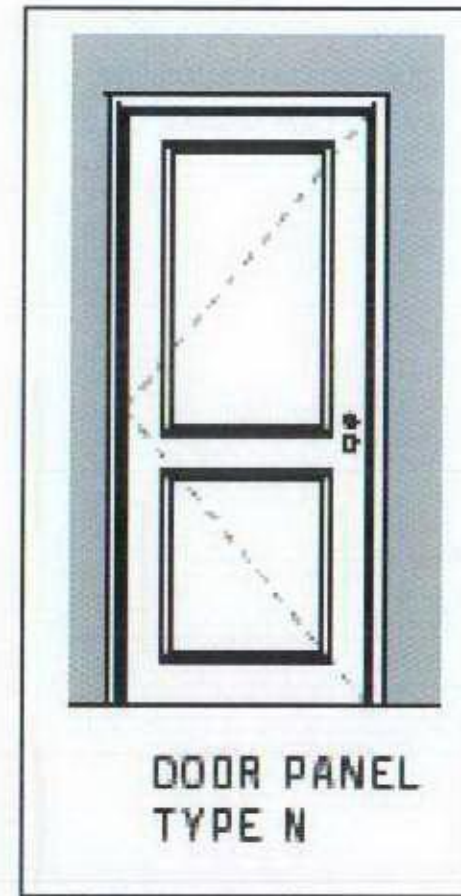

DOOR PANEL
TYPE N

WITH FRAME MOULDINGS SQUARE PROFILE
GENERALLY TO WC'S

REFER TO DRAWING NO. 122'403'B

TYPES OF NEW DOOR PANELS
GENERALLY TO SPECIFICATION
SECTION L20
NEW IRONMONGERY TO SPECIFICATION SECTION
P21
DECORATIONS TO SPECIFICATION
SECTION M60A

0	INITIAL ISSUE		
REV.	DESCRIPTION	BY	DATE

DRAWN	DATE	CHECKED	DATE	APPRD	DATE
	---		---	---	---

CLIENT
BIRKBECK COLLEGE

PROJECT
**4, 10-16 GOWER STREET
CIRCULATION REFURBISHMENT**

DRAWING TITLE
PROPOSED DOOR TYPES

DENLEYKING
construction consultants

Tower House, 45 Commercial Road, Poole, BH14 0JA

T +44 (0)1202 715300 F +44 (0)1202 715411

www.denleyking.co.uk poole@denleyking.co.uk



DRAWING No. **DKCC/27061/16**

SCALE **NTS** REV.


10) Door References

This drawing may not be reproduced, made use of or issued to a third party without permission of Denley King Construction Consultants Ltd
 DO NOT SCALE - All dimensions to be verified on site
 THIS IS A CAD DRAWING - DO NOT ALTER

Original Sheet Size A3

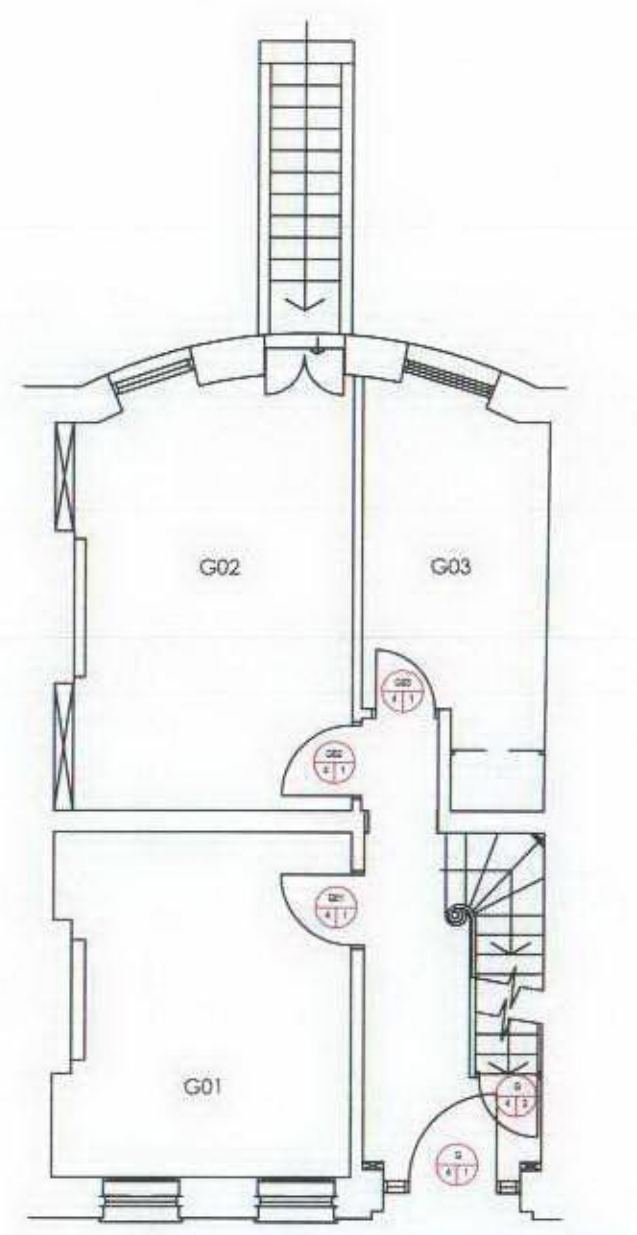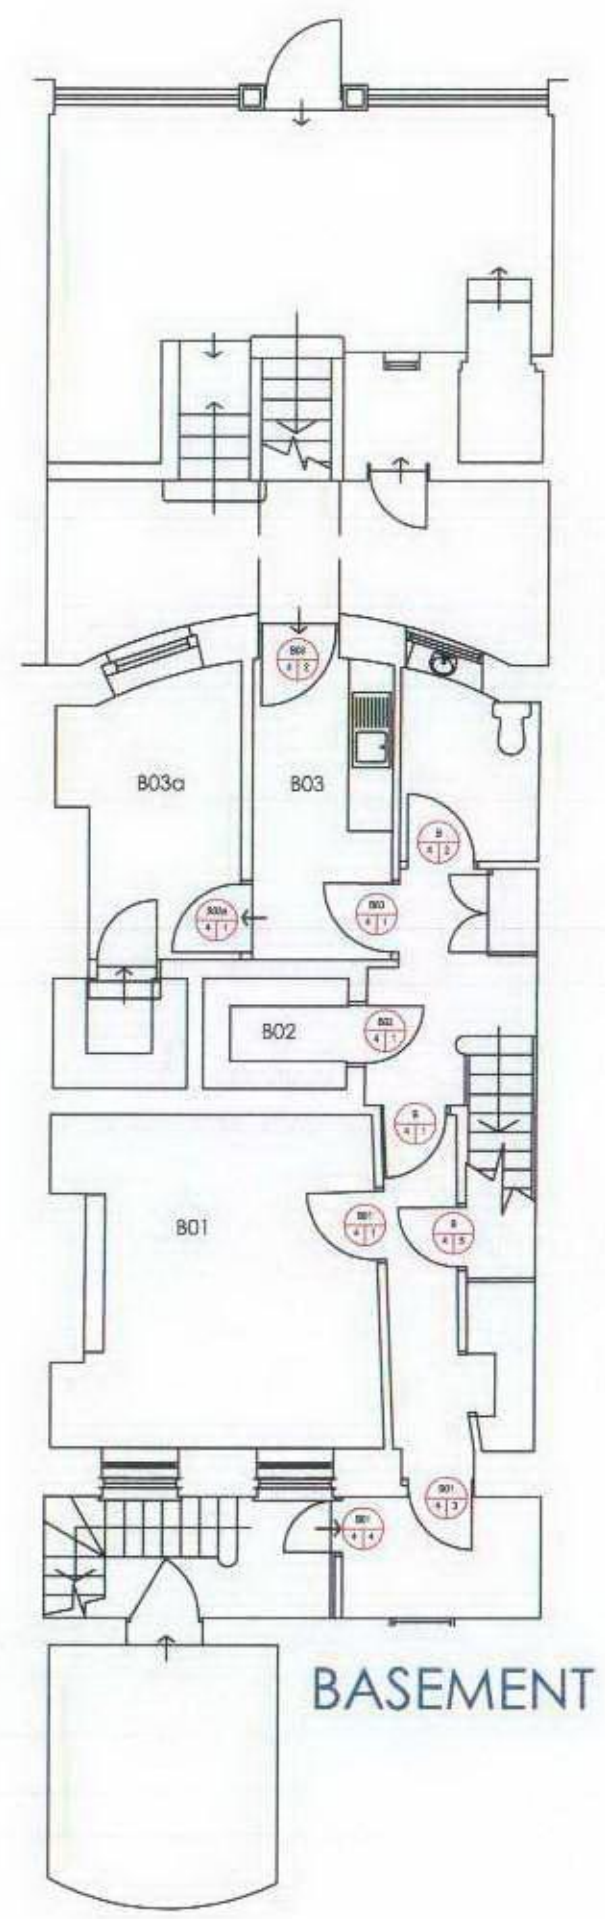

KEY:
 LEVEL OR ROOM NUMBER
 ACCORDING TO COLLEGE KEY
 PLAN (B01, 101 ETC)
 B: BASEMENT FLOOR
 G: GROUND FLOOR
 1-3: FIRST TO THIRD FLOOR

 

LOCATION IN THE TERRACE
 4, 10-16 GOWER STREET

NUMBER OF DOOR IN THE SPACE

0	INITIAL ISSUE		
REV	DESCRIPTION	BY	DATE

DRAWN	DATE	CHECKED	DATE	APPRD	DATE
PRP	30/10/07	PB	31/10/07		

CLIENT
BIRKBECK COLLEGE

PROJECT
**4, 10 - 16 GOWER STREET
 CIRCULATION REFURB.**

DRAWING TITLE
**4 GOWER STREET BASEMENT
 AND GROUND FLOOR DOOR
 NUMBERS**


DENLEYKING
 construction consultants

Tower House, 45 Commercial Road, Poole, BH14 0JA
 T +44 (0)1202 715300 F +44 (0)1202 715411
 www.denleyking.co.uk poole@denleyking.co.uk


DRAWING No. **DKCC/27061/17**
 SCALE **1:100** REV

This drawing may not be reproduced, made use of or issued to a third party without permission of: Denley King Construction Consultants Ltd
 DO NOT SCALE - All dimensions to be verified on site
 THIS IS A CAD DRAWING - DO NOT ALTER


Original Sheet Size A3

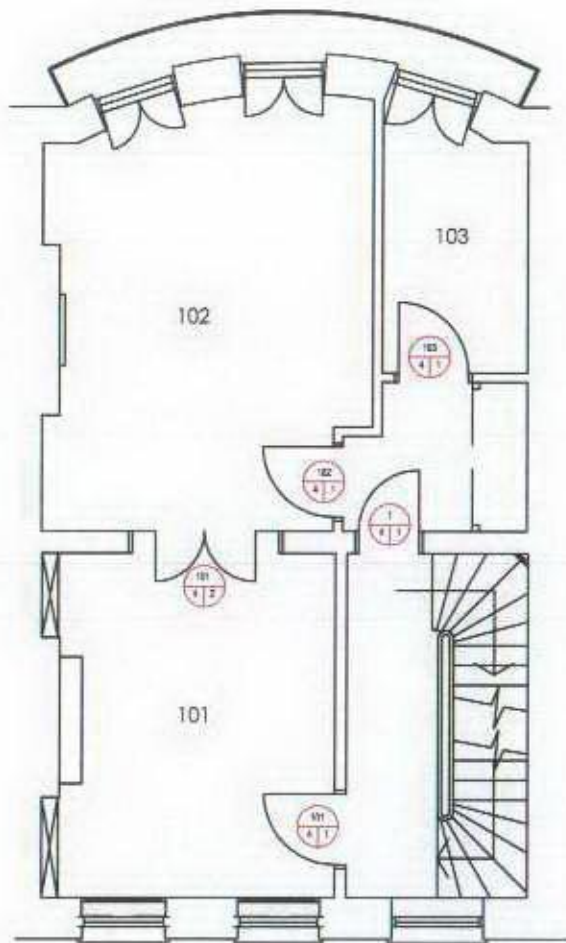

FIRST FLOOR

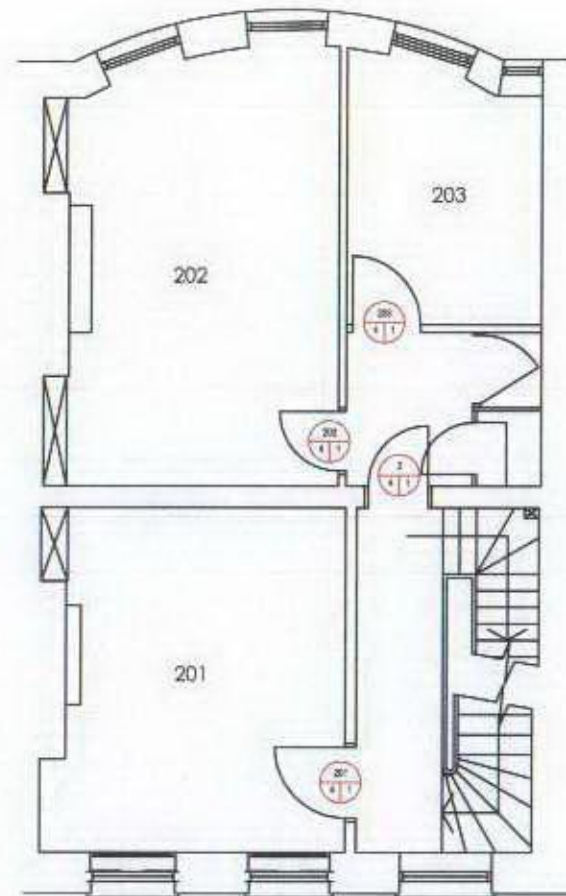

SECOND FLOOR

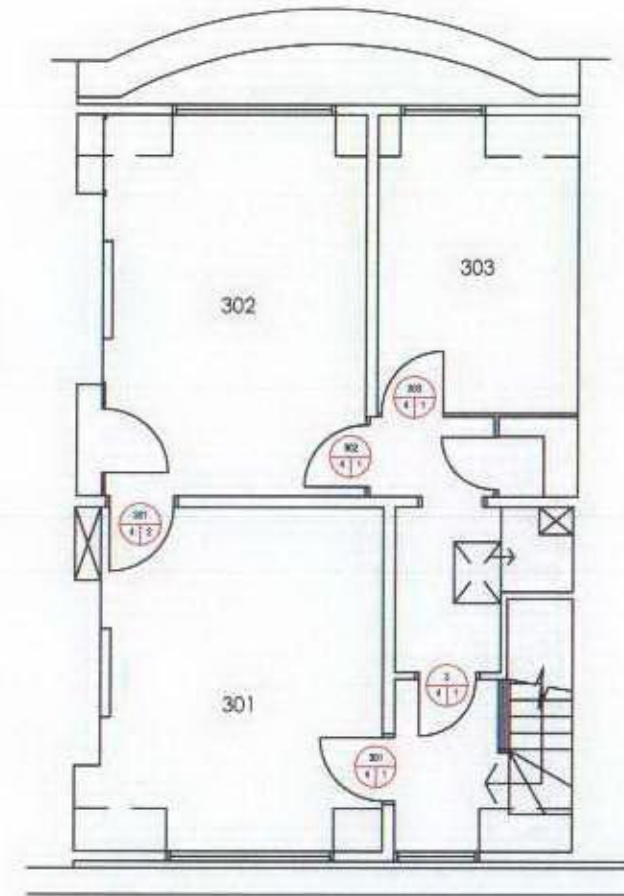

THIRD FLOOR

KEY:

LEVEL OR ROOM NUMBER
 ACCORDING TO COLLEGE KEY
 PLAN (B01, 101 ETC)
 B: BASEMENT FLOOR
 G: GROUND FLOOR
 1-3: FIRST TO THIRD FLOOR



LOCATION IN THE TERRACE
 4, 10-16 GOWER STREET

NUMBER OF DOOR IN THE SPACE

REV.	DESCRIPTION	BY	DATE
0	INITIAL ISSUE		

DRAWN	DATE	CHECKED	DATE	APPRD	DATE
PRP	30/10/07	PB	31/10/07		

CLIENT
BIRKBECK COLLEGE

PROJECT
**4, 10 - 16 GOWER STREET
 CIRCULATION REFURB.**

DRAWING TITLE
**4 GOWER STREET FIRST
 TO THIRD FLOOR DOOR
 NUMBERS**


DENLEYKING
 construction consultants

Tower House, 45 Commercial Road, Poole, BH14 0JA

T +44 (0)1202 715300 F +44 (0)1202 715411
 www.denleyking.co.uk poole@denleyking.co.uk

DRAWING No. **DKCC/27061/18**
 SCALE **1:100** REV.


This drawing may not be reproduced, made use of or issued to a third party without permission of: Denley King Construction Consultants Ltd
 DO NOT SCALE - All dimensions to be verified on site
 THIS IS A CAD DRAWING - DO NOT ALTER

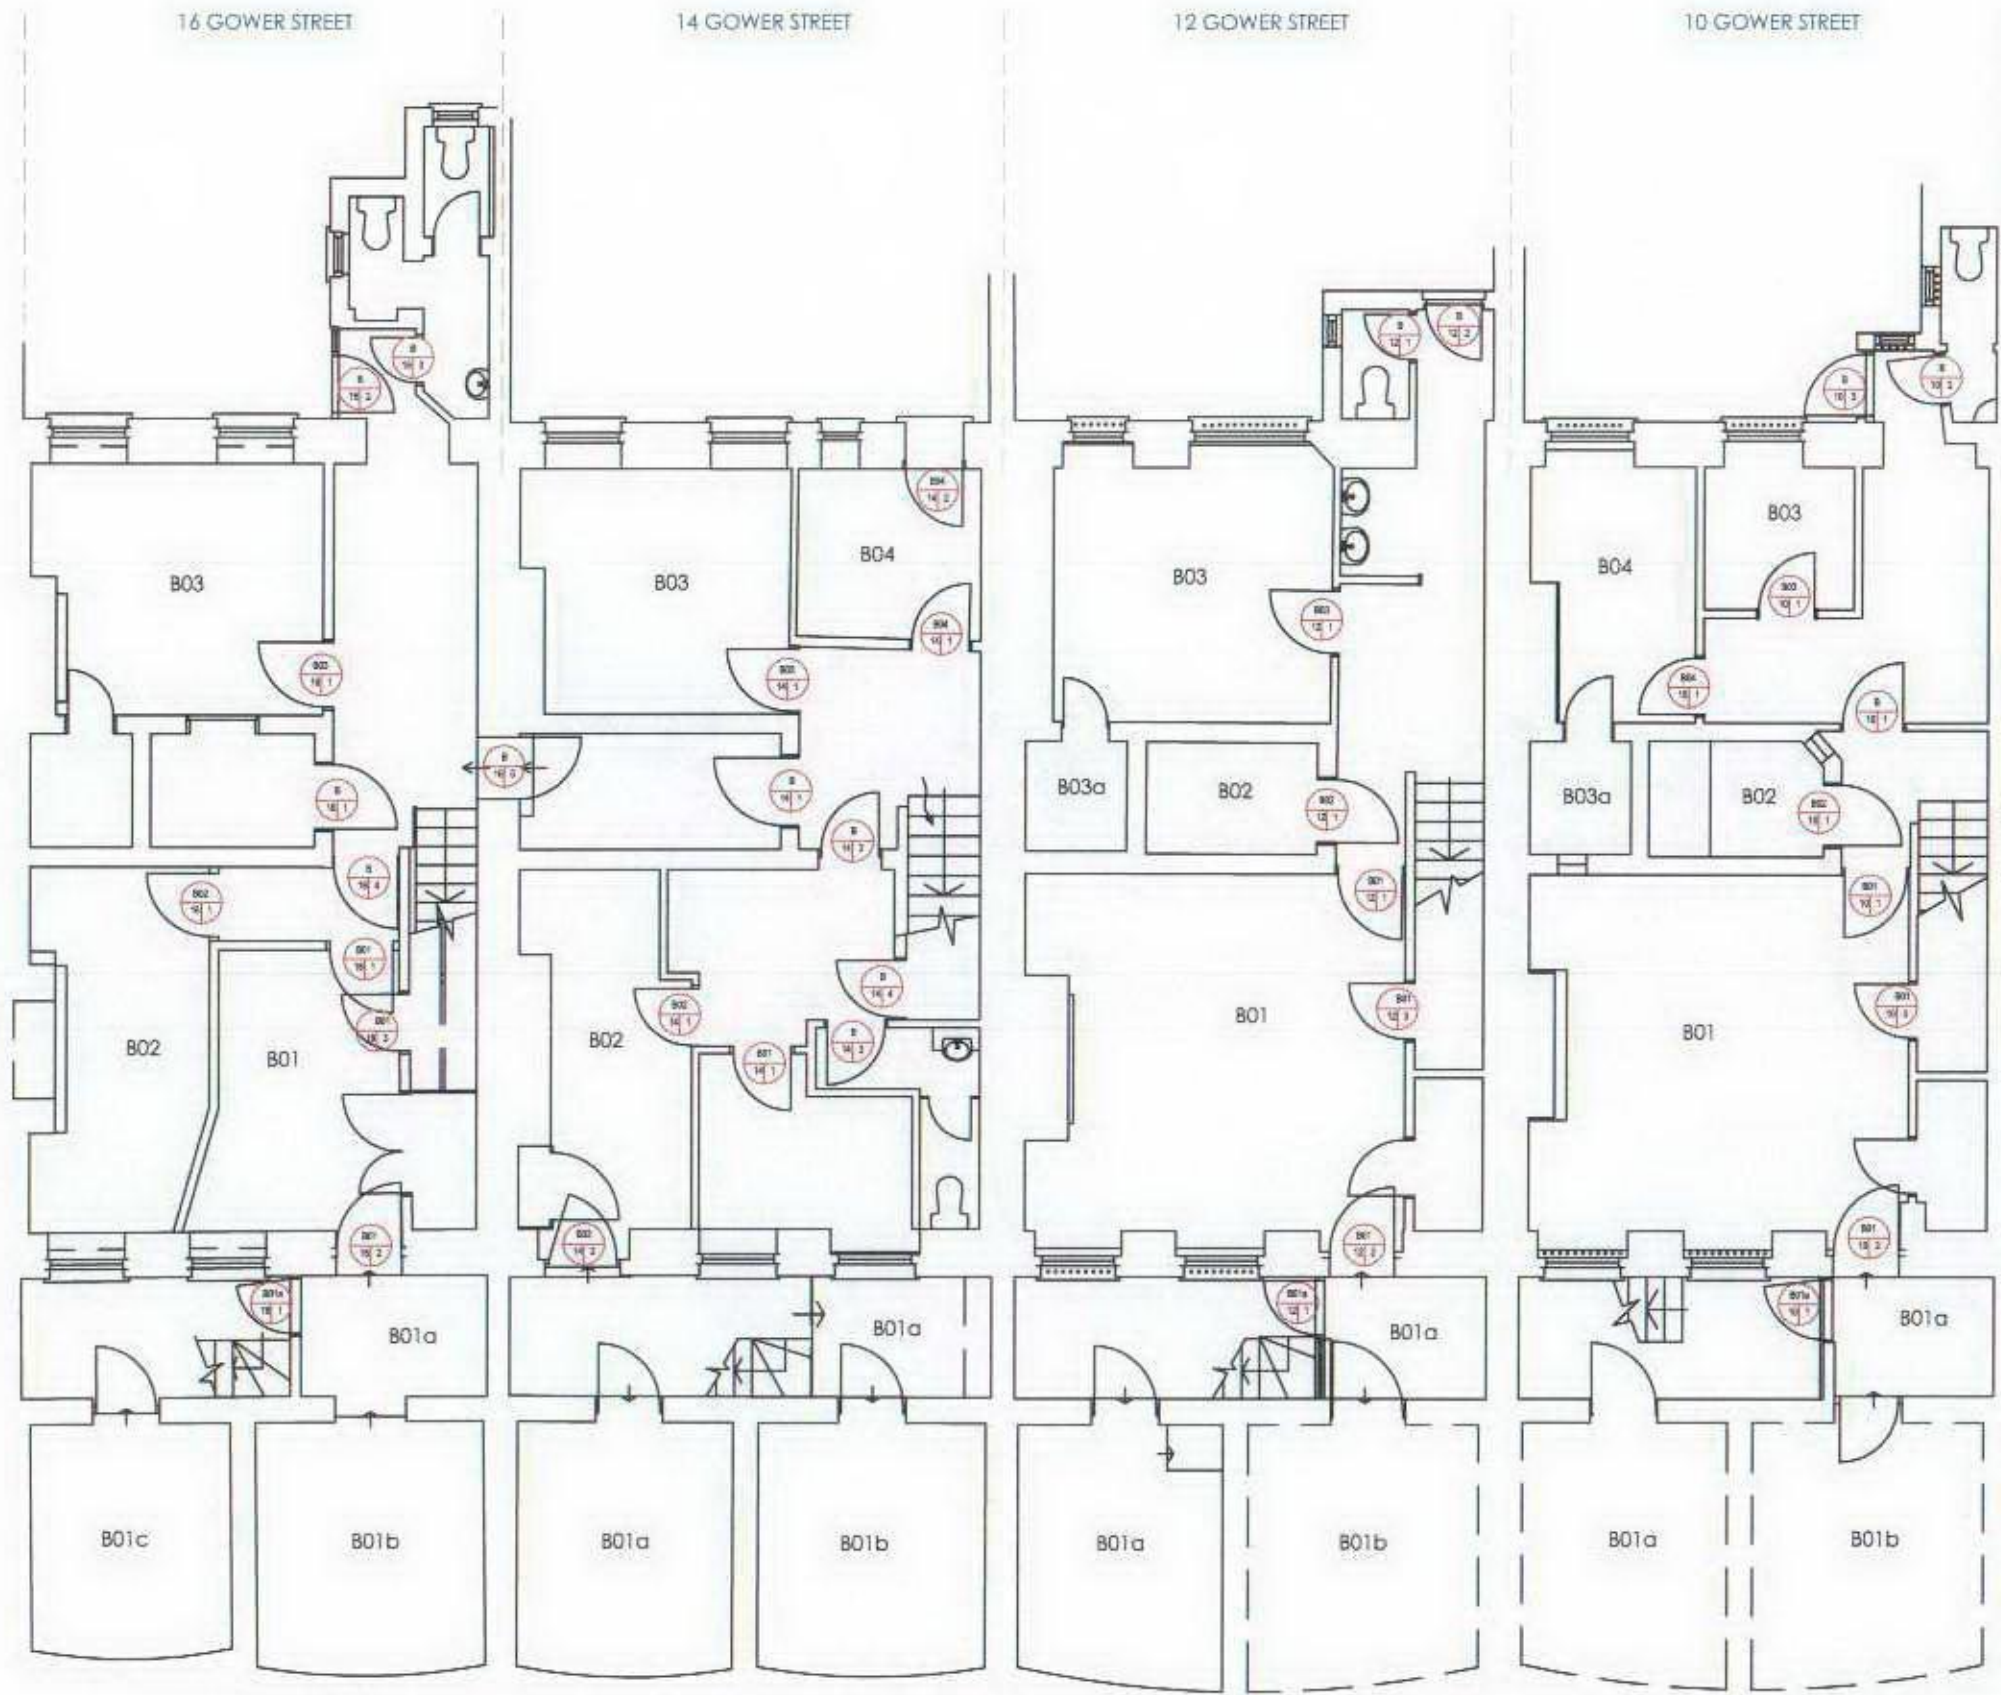

BASEMENT

Original Sheet Size A3

KEY:
 LEVEL OR ROOM NUMBER
 ACCORDING TO COLLEGE KEY
 PLAN (B01, 101 ETC)
 B: BASEMENT FLOOR
 G: GROUND FLOOR
 1-3: FIRST TO THIRD FLOOR

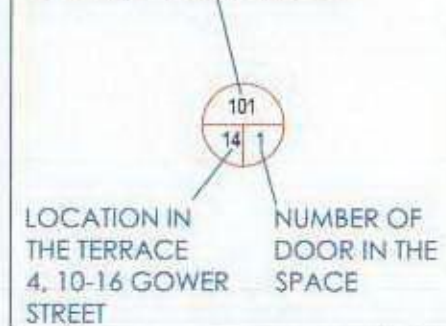

NO.	INITIAL ISSUE	BY	DATE
REV.	DESCRIPTION	BY	DATE

DRAWN	DATE	CHECKED	DATE	APPRD	DATE
PRP	30/10/07	PB	31/10/07		

CLIENT
BIRKBECK COLLEGE

PROJECT
**4, 10-16 GOWER STREET
 CIRCULATION REFURB.**

DRAWING TITLE
**10 - 16 GOWER STREET
 BASEMENT DOOR NUMBERS**


DENLEYKING
 construction consultants

Tower House, 45 Commercial Road, Poole, BH14 0JA
 T +44 (0)1202 715300 F +44 (0)1202 715411
 www.denleyking.co.uk poole@denleyking.co.uk

DRAWING No. **DKCC/27061/19**
 SCALE **1:100** REV.

This drawing may not be reproduced, made use of or issued to a third party without permission of Denley King Construction Consultants Ltd
 DO NOT SCALE - All dimensions to be verified on site
 THIS IS A CAD DRAWING - DO NOT ALTER

Original Street Size A3

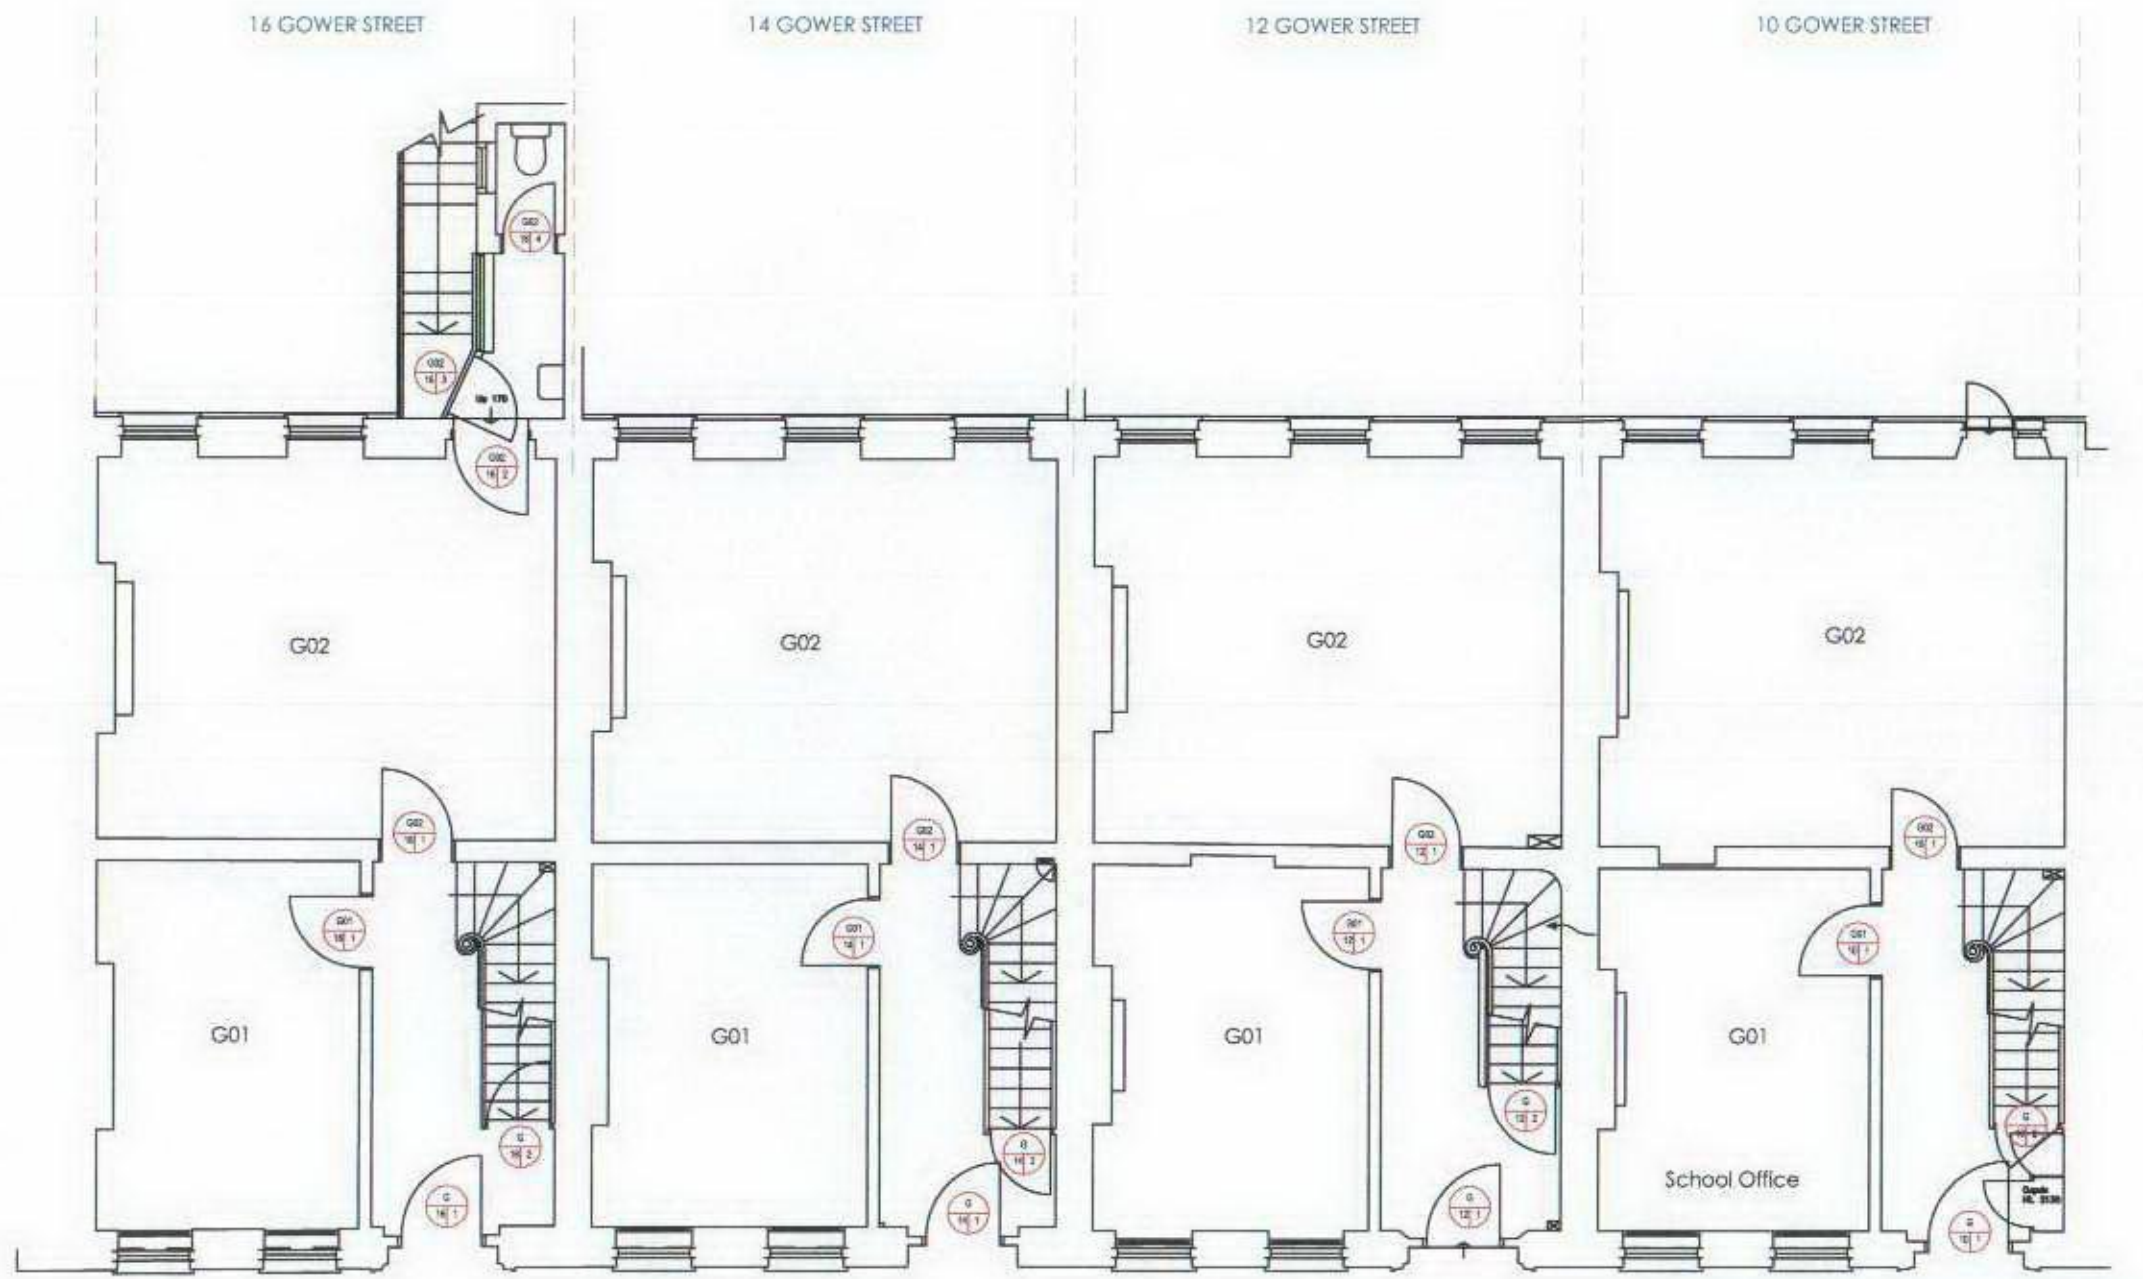

GROUND FLOOR

KEY:
 LEVEL OR ROOM NUMBER
 ACCORDING TO COLLEGE KEY
 PLAN (B01, 101 ETC)
 B: BASEMENT FLOOR
 G: GROUND FLOOR
 1-3: FIRST TO THIRD FLOOR



LOCATION IN THE TERRACE
 4, 10-16 GOWER STREET

NUMBER OF DOOR IN THE SPACE

REV.	DESCRIPTION	BY	DATE
0	INITIAL ISSUE		

DRAWN	DATE	CHECKED	DATE	APPRD	DATE
PRP	30/10/07	PB	31/10/07		

CLIENT
BIRKBECK COLLEGE

PROJECT
**4, 10-16 GOWER STREET
 CIRCULATION REFURB.**

DRAWING TITLE
**10 - 16 GOWER STREET
 GROUND FLOOR DOOR
 NUMBERS**

DENLEYKING
 construction consultants

Tower House, 45 Commercial Road, Poole, BH14 6JA

T +44 (0)1202 715300 F +44 (0)1202 715411


www.denleyking.co.uk poole@denleyking.co.uk

DRAWING No. **DKCC/27061/20**

SCALE **1:100** REV

This drawing may not be reproduced, made use of or issued to a third party without permission of: Denley King Construction Consultants Ltd
 DO NOT SCALE - All dimensions to be verified on site
 THIS IS A CAD DRAWING - DO NOT ALTER

Original Sheet Size A3

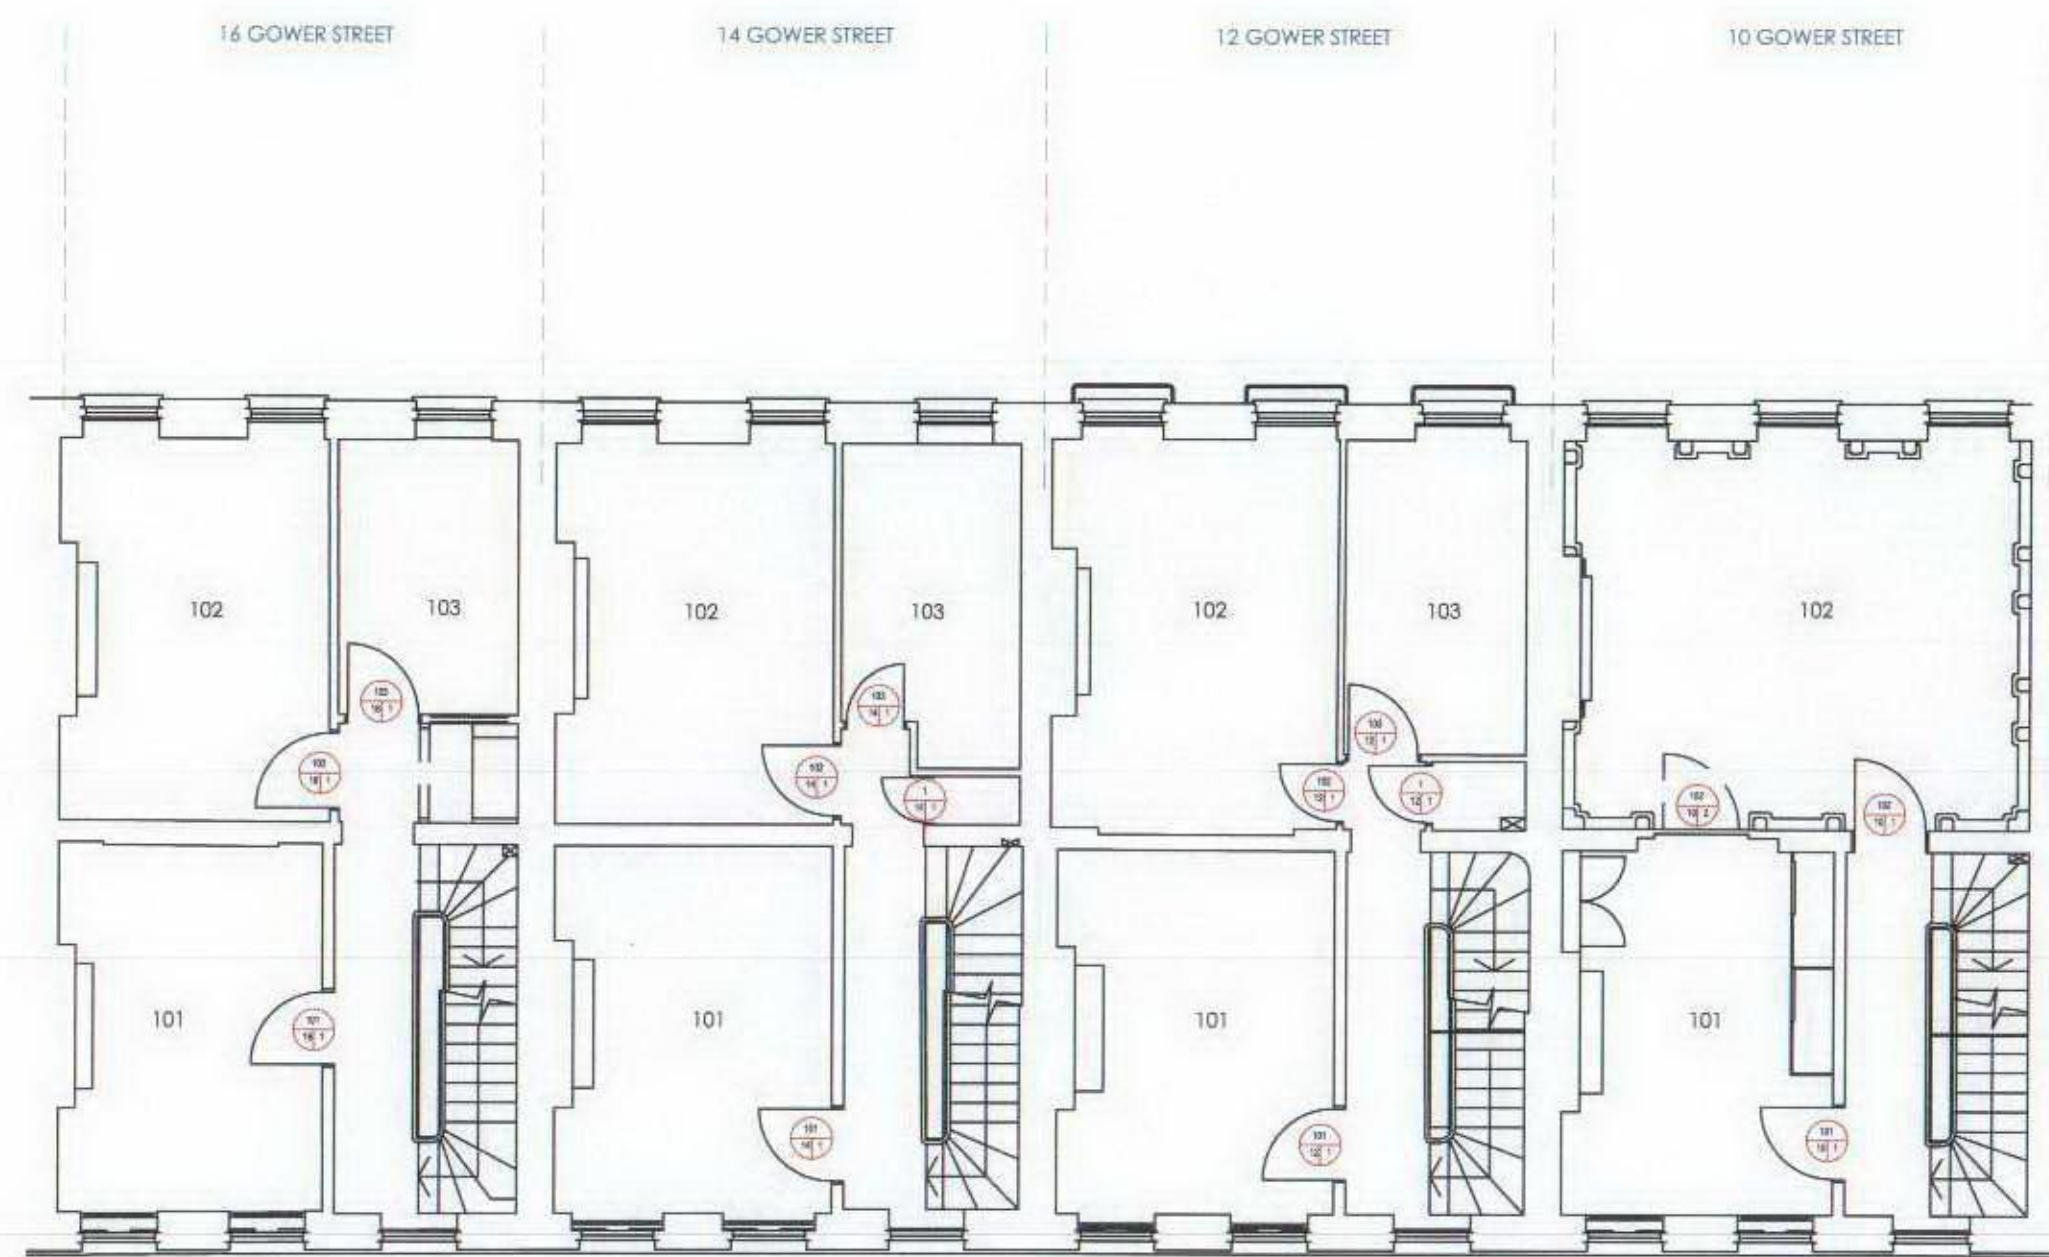

FIRST FLOOR

KEY:
 LEVEL OR ROOM NUMBER
 ACCORDING TO COLLEGE KEY
 PLAN (B01, 101 ETC)
 B: BASEMENT FLOOR
 G: GROUND FLOOR
 1-3: FIRST TO THIRD FLOOR

LOCATION IN THE TERRACE
 4, 10-16 GOWER STREET

NUMBER OF DOOR IN THE SPACE

□	INITIAL ISSUE		
REV.	DESCRIPTION	BY	DATE
DRAWN	DATE	CHECKED	DATE
PRP	30/10/07	PB	31/10/07

CLIENT
BIRKBECK COLLEGE

PROJECT
**4, 10-16 GOWER STREET
 CIRCULATION REFURB.**

DRAWING TITLE
**10 - 16 GOWER STREET FIRST
 FLOOR DOOR NUMBERS**

DENLEYKING
 construction consultants

Tower House, 45 Commercial Road, Poole, BH14 0JA
 T +44 (0)1202 715300 F +44 (0)1202 715411
 www.denleyking.co.uk poole@denleyking.co.uk

DRAWING No. **DKCC/27061/21**
 SCALE **1:100** REV.


This drawing may not be reproduced, made use of or issued to a third party without permission of Denley King Construction Consultants Ltd
 DO NOT SCALE - All dimensions to be verified on site
 THIS IS A CAD DRAWING - DO NOT ALTER

Original Sheet Size A3

KEY:
 LEVEL OR ROOM NUMBER
 ACCORDING TO COLLEGE KEY
 PLAN (B01, 101 ETC)
 B: BASEMENT FLOOR
 G: GROUND FLOOR
 1-3: FIRST TO THIRD FLOOR

LOCATION IN THE TERRACE
 4, 10-16 GOWER STREET

NUMBER OF DOOR IN THE SPACE

 

REV.	DESCRIPTION	BY	DATE
0	INITIAL ISSUE		

DRAWN	DATE	CHECKED	DATE	APPRD.	DATE
PRP	30/10/07	PB	31/10/07		

CLIENT
BIRKBECK COLLEGE


PROJECT
**4, 10-16 GOWER STREET
 CIRCULATION REFURB.**

DRAWING TITLE
**10 - 16 GOWER STREET
 SECOND FLOOR DOOR
 NUMBERS**

DENLEYKING
 construction consultants

Tower House, 45 Commercial Road, Poole, BH14 0JA
 T +44 (0)1202 715300 F +44 (0)1202 715411
 www.denleyking.co.uk poole@denleyking.co.uk


DRAWING No. **DKCC/27061/22**
 SCALE **1:100** REV.

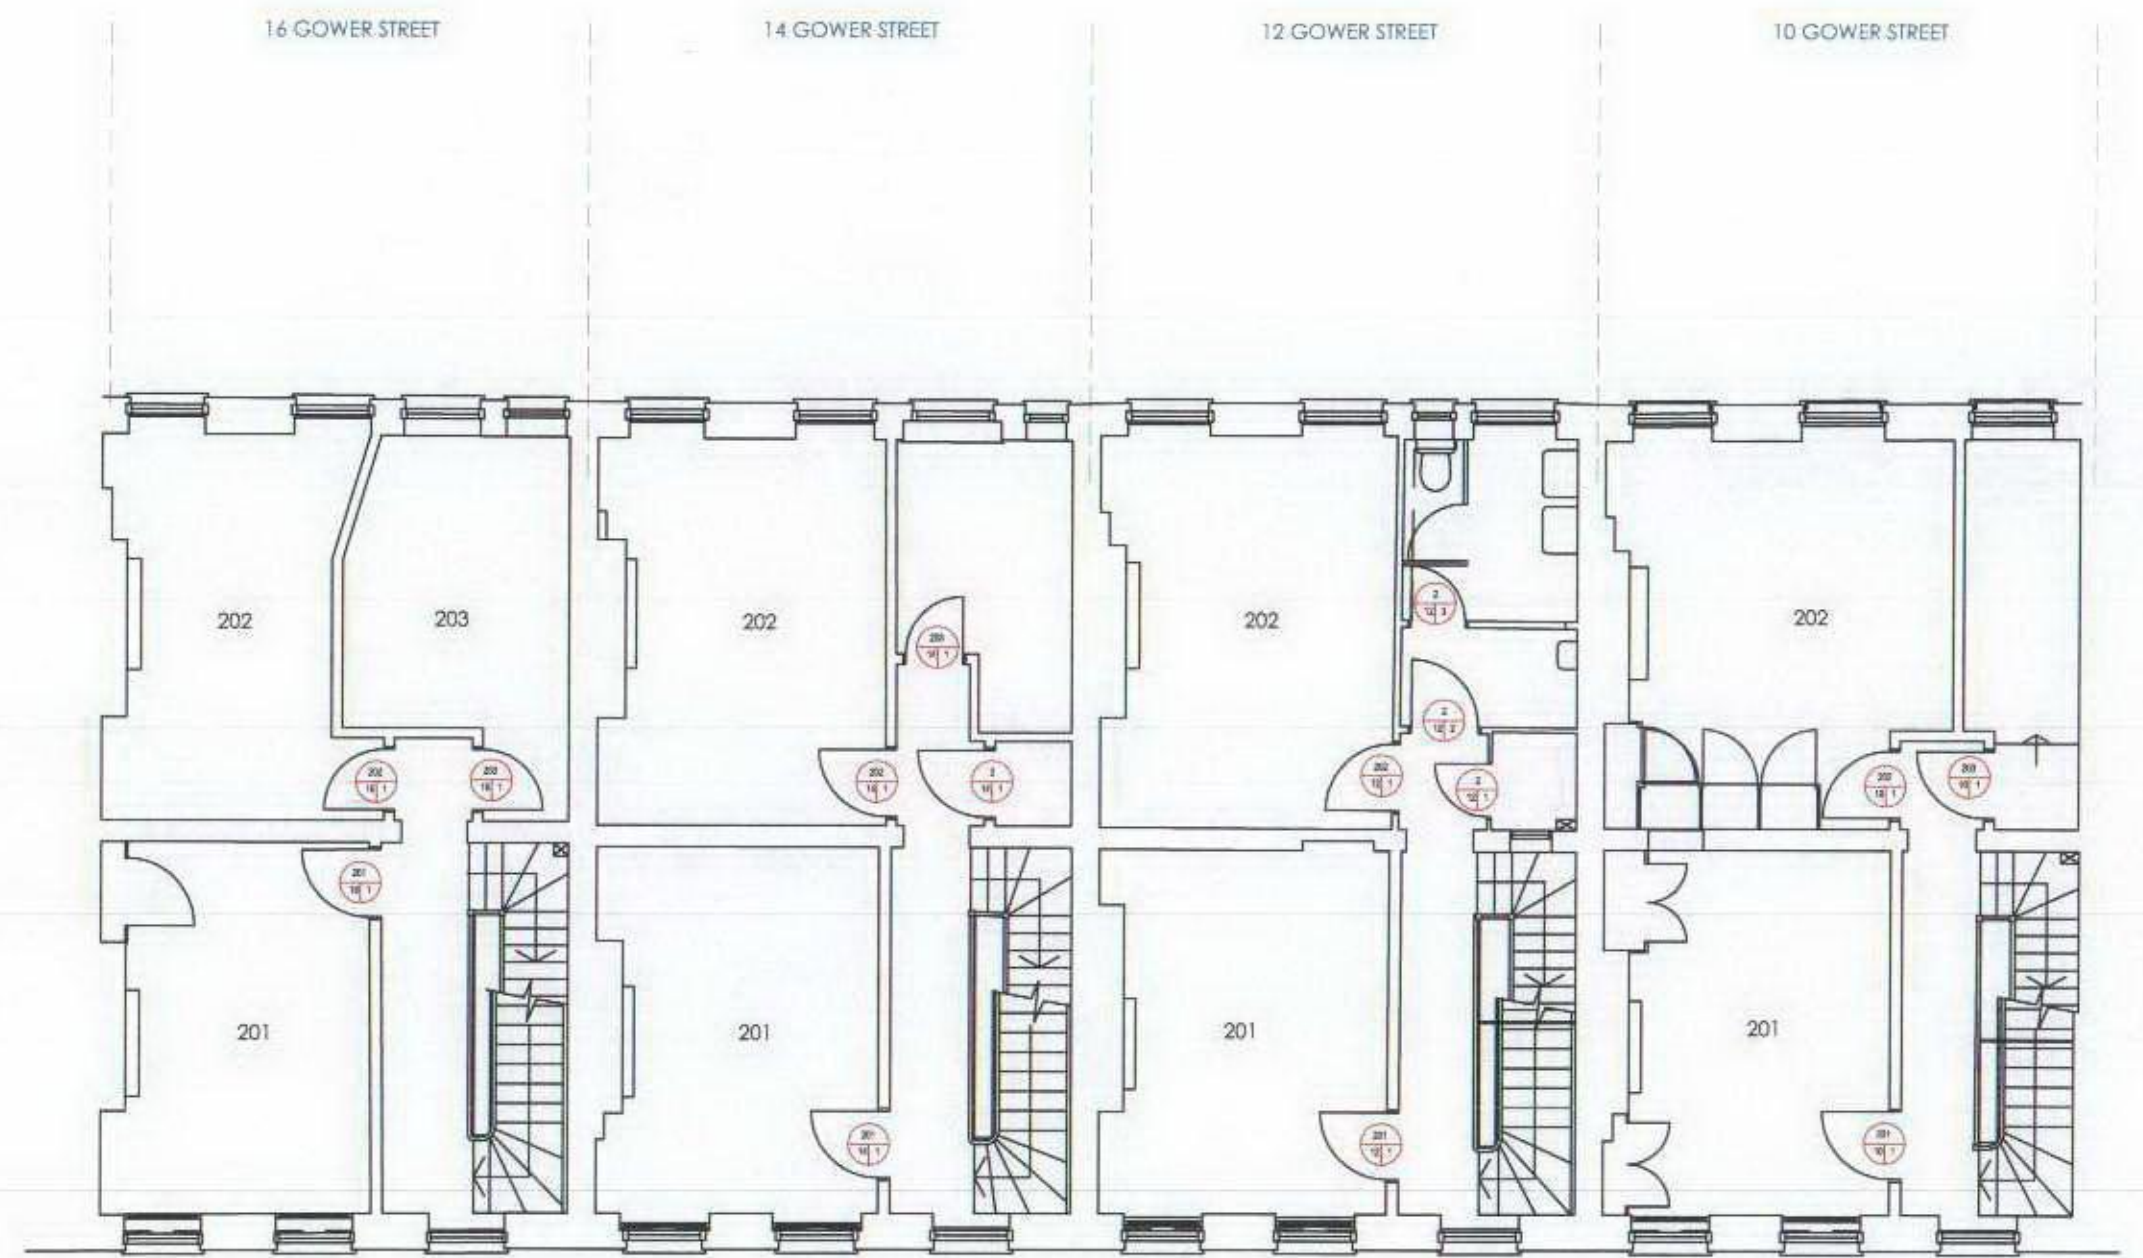

SECOND FLOOR


This drawing may not be reproduced, made use of or issued to a third party without permission of: Denley King Construction Consultants Ltd
 DO NOT SCALE - All dimensions to be verified on site
 THIS IS A CAD DRAWING - DO NOT ALTER

Original Sheet Size A3

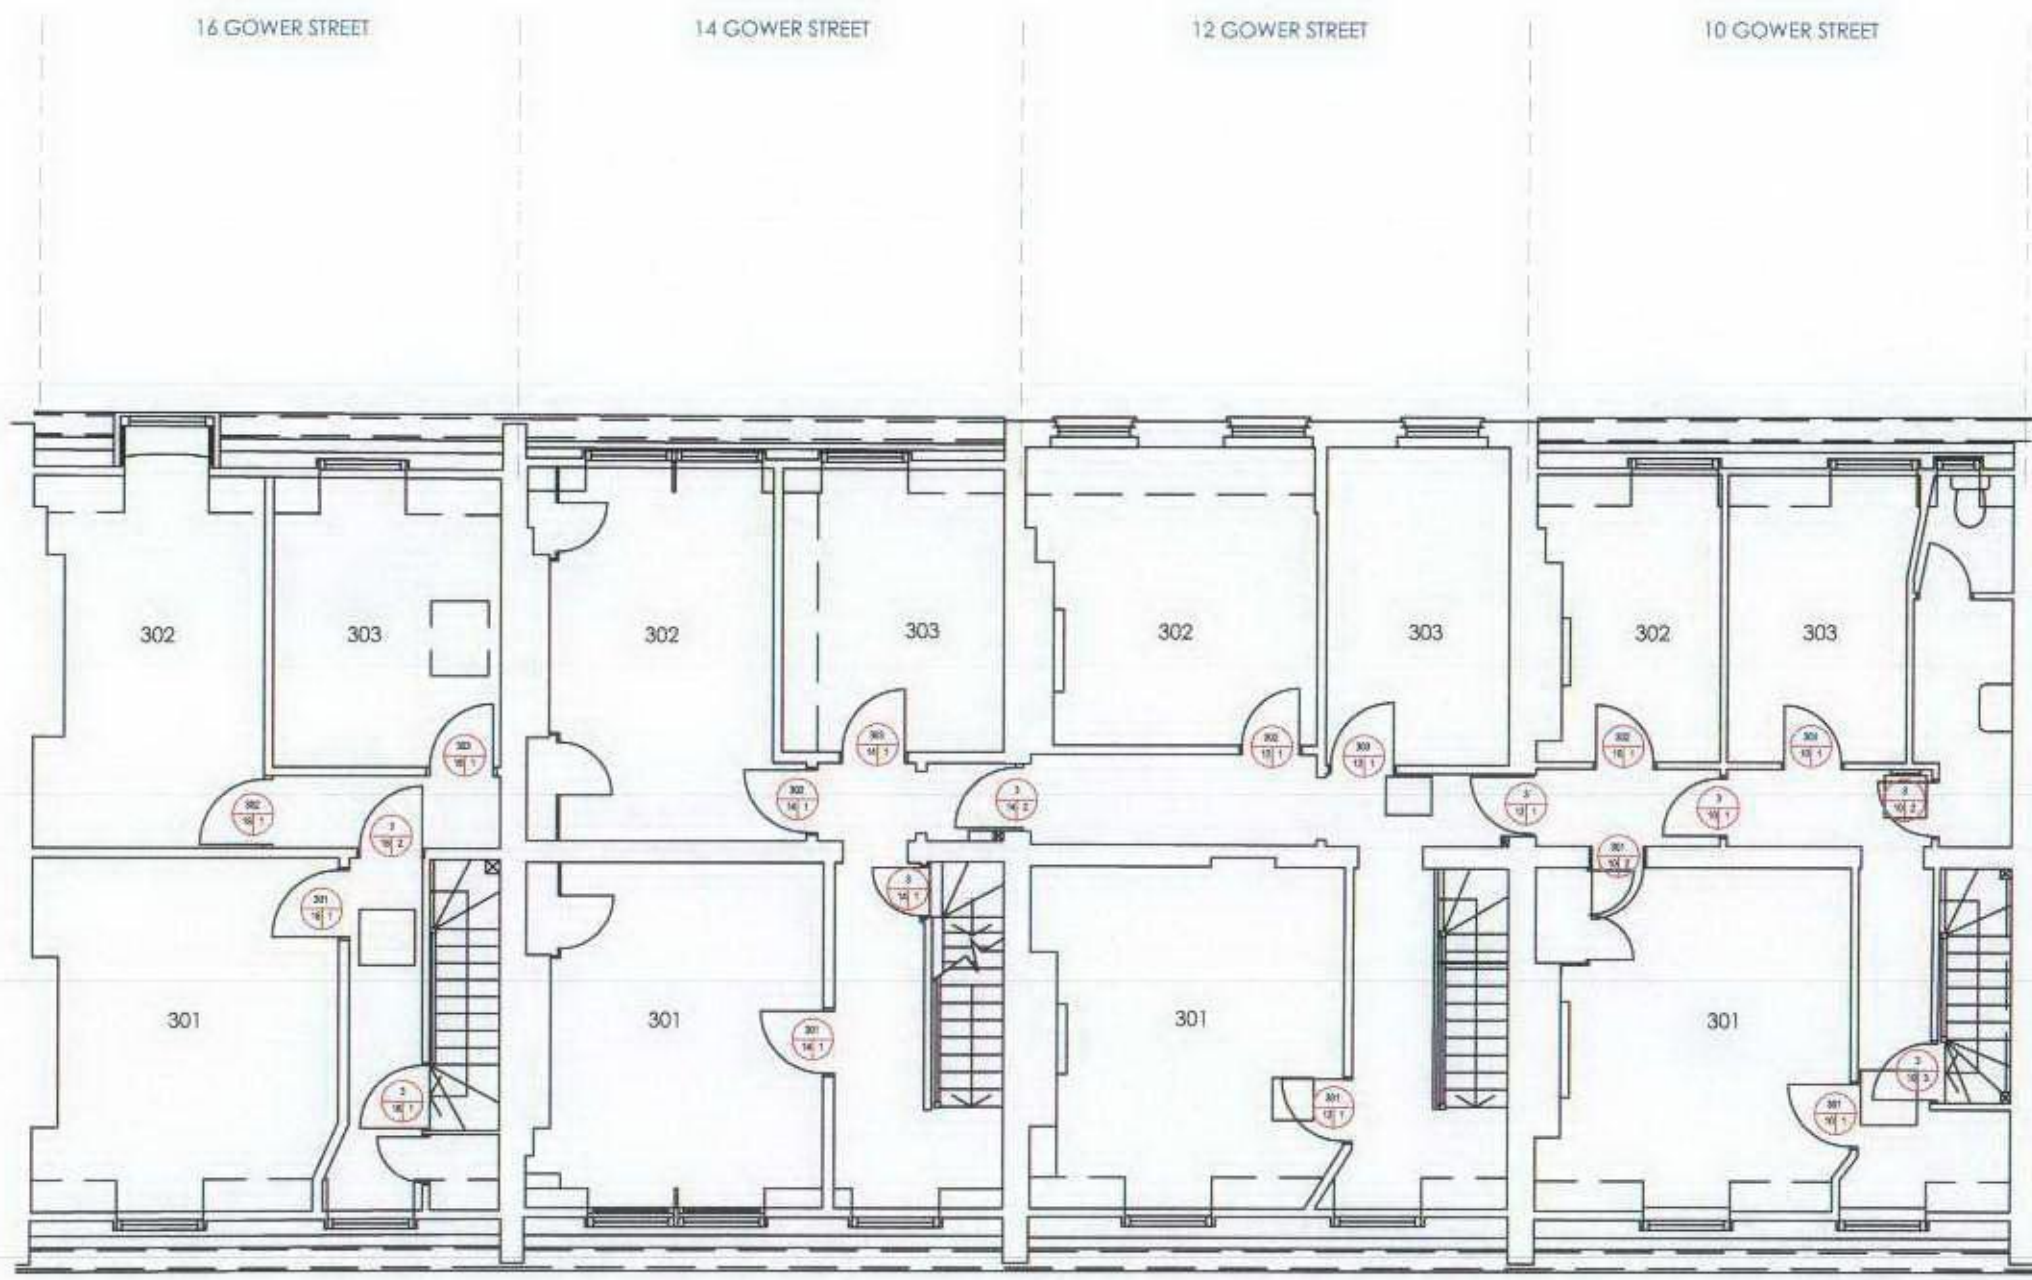

THIRD FLOOR

KEY:
 LEVEL OR ROOM NUMBER
 ACCORDING TO COLLEGE KEY
 PLAN (B01, 101 ETC)
 B: BASEMENT FLOOR
 G: GROUND FLOOR
 1-3: FIRST TO THIRD FLOOR

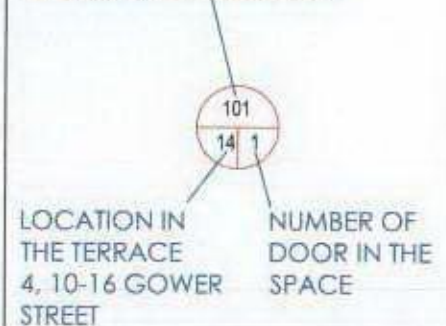

0	INITIAL ISSUE		
REV.	DESCRIPTION	BY	DATE

DRAWN	DATE	CHECKED	DATE	APPROD	DATE
PRP	30/10/07	PB	31/10/07		

CLIENT
BIRKBECK COLLEGE

PROJECT
**4, 10-16 GOWER STREET
 CIRCULATION REFURB.**

DRAWING TITLE
**10 - 16 GOWER STREET THIRD
 FLOOR DOOR NUMBERS**

DENLEYKING
 construction consultants

Tower House, 45 Commercial Road, Poole, BH14 0JA
 T +44 (0)1202 715300 F +44 (0)1202 715411
 www.denleyking.co.uk poole@denleyking.co.uk

DRAWING No. **DKCC/27061/23**
 SCALE **1:100** REV.

11) Existing Door Schedules