




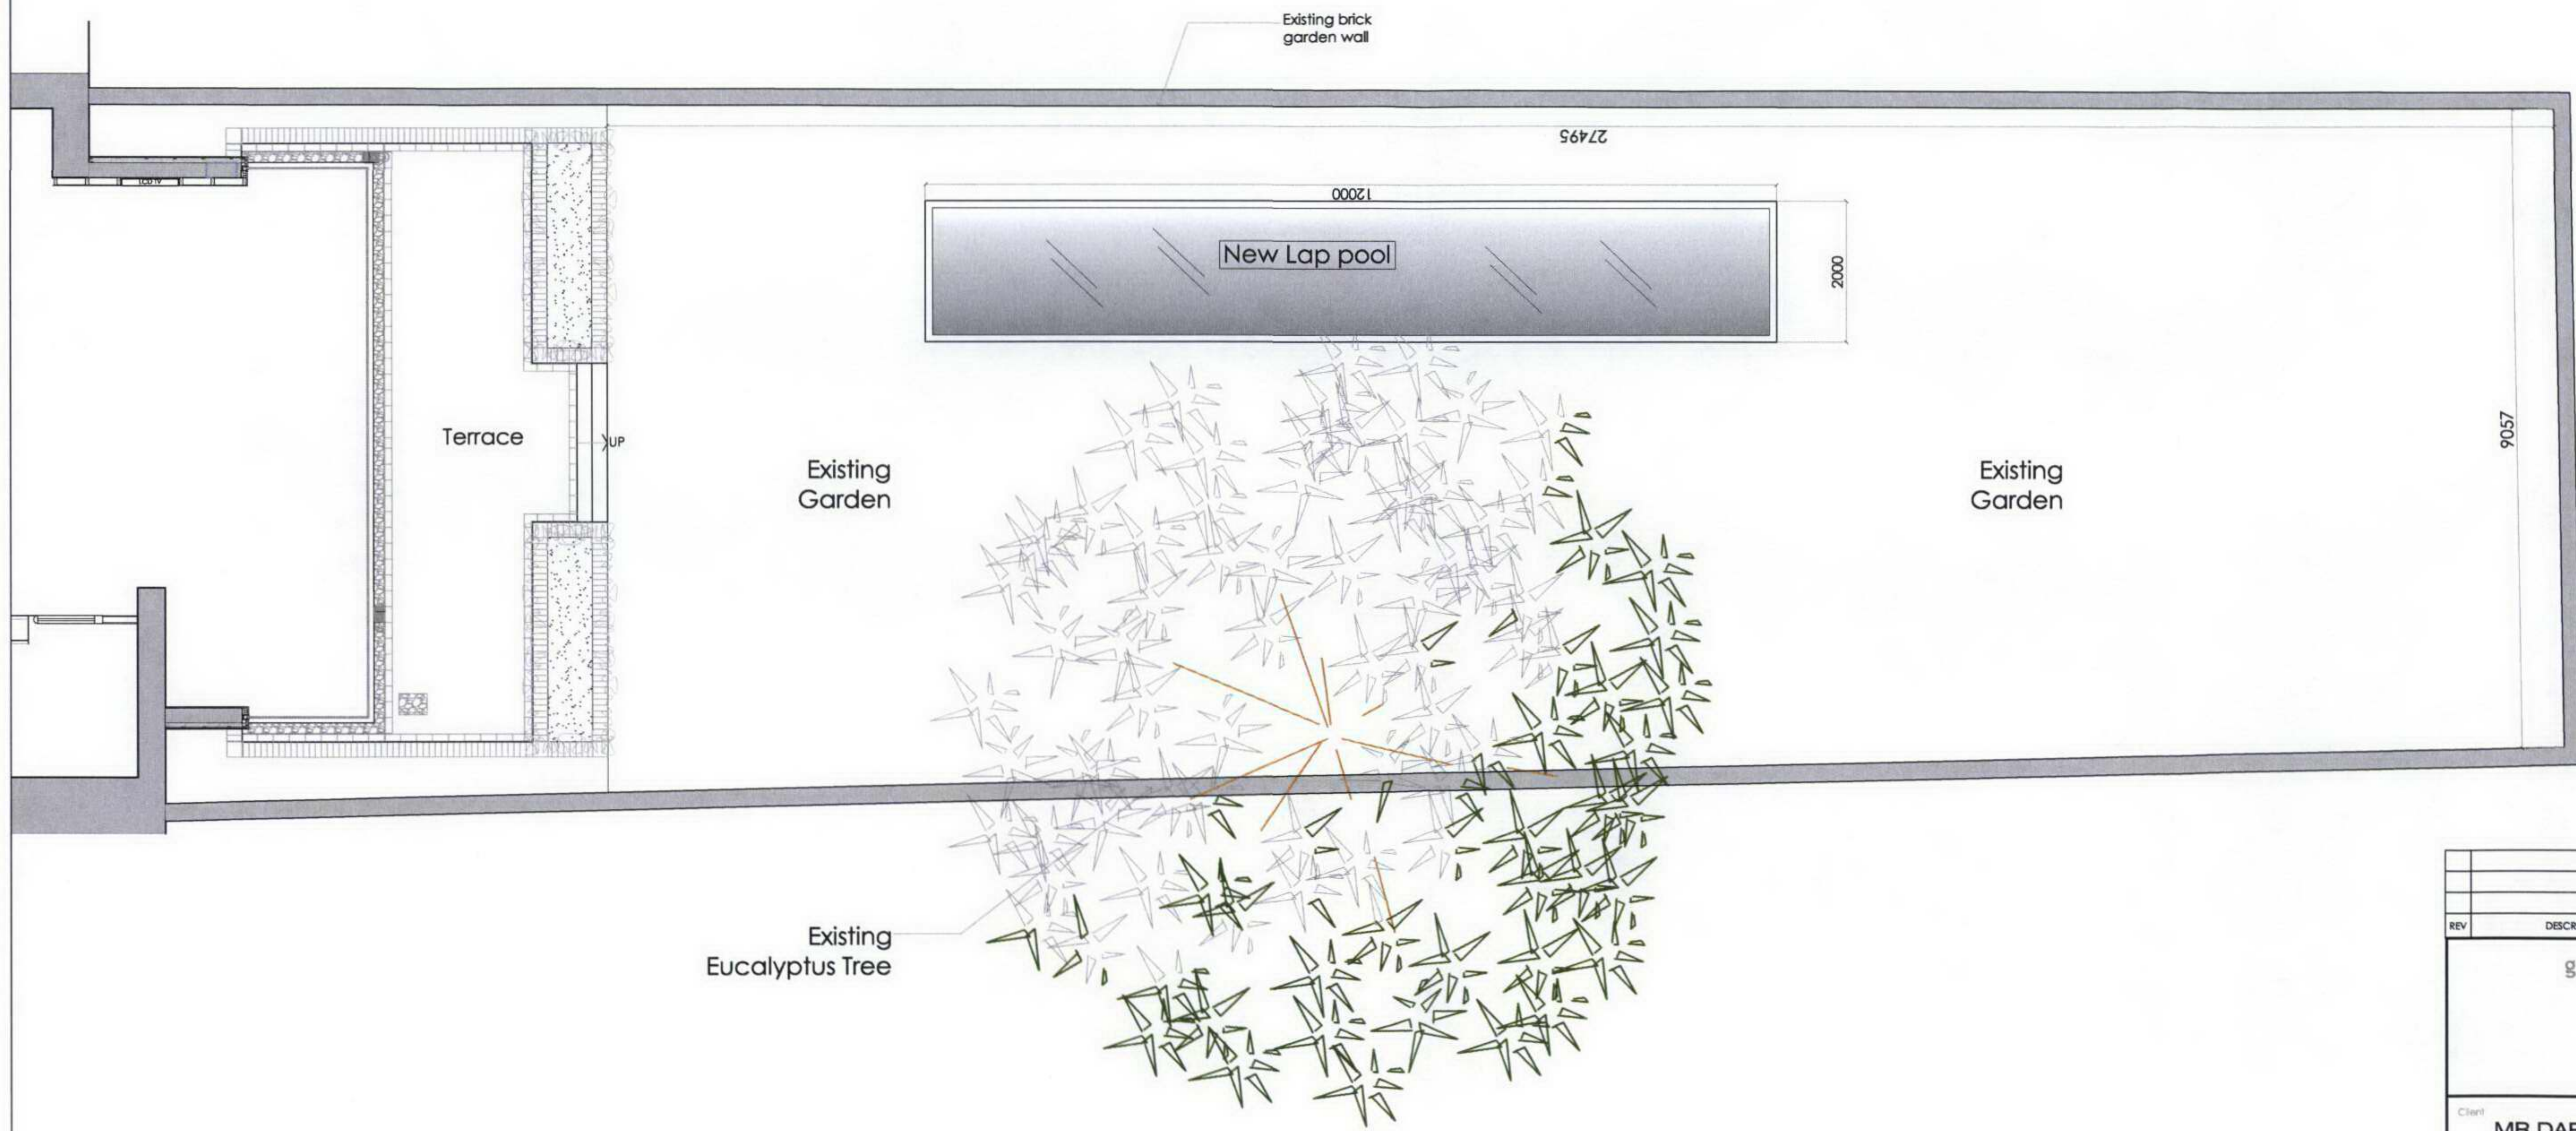

REV	DESCRIPTION	DRWN BY	DATE	AUTH BY
gebler tooth architects 62 Glenham Road London SW13 9JJ Tel-0208 600 2800 Fax-0208 600 2849 EMAIL - info@geblertooth.co.uk				
Client MR DARREN STROWGER				
Project 50 REGENTS PARK ROAD LONDON NW1				
Title AS PROPOSED POOL PLAN				
Scale 1:50 @ A1	Drawn By MM	Date 15.10.07	Checked By SG	Auth SG
Drawing Number 326-001				Rev

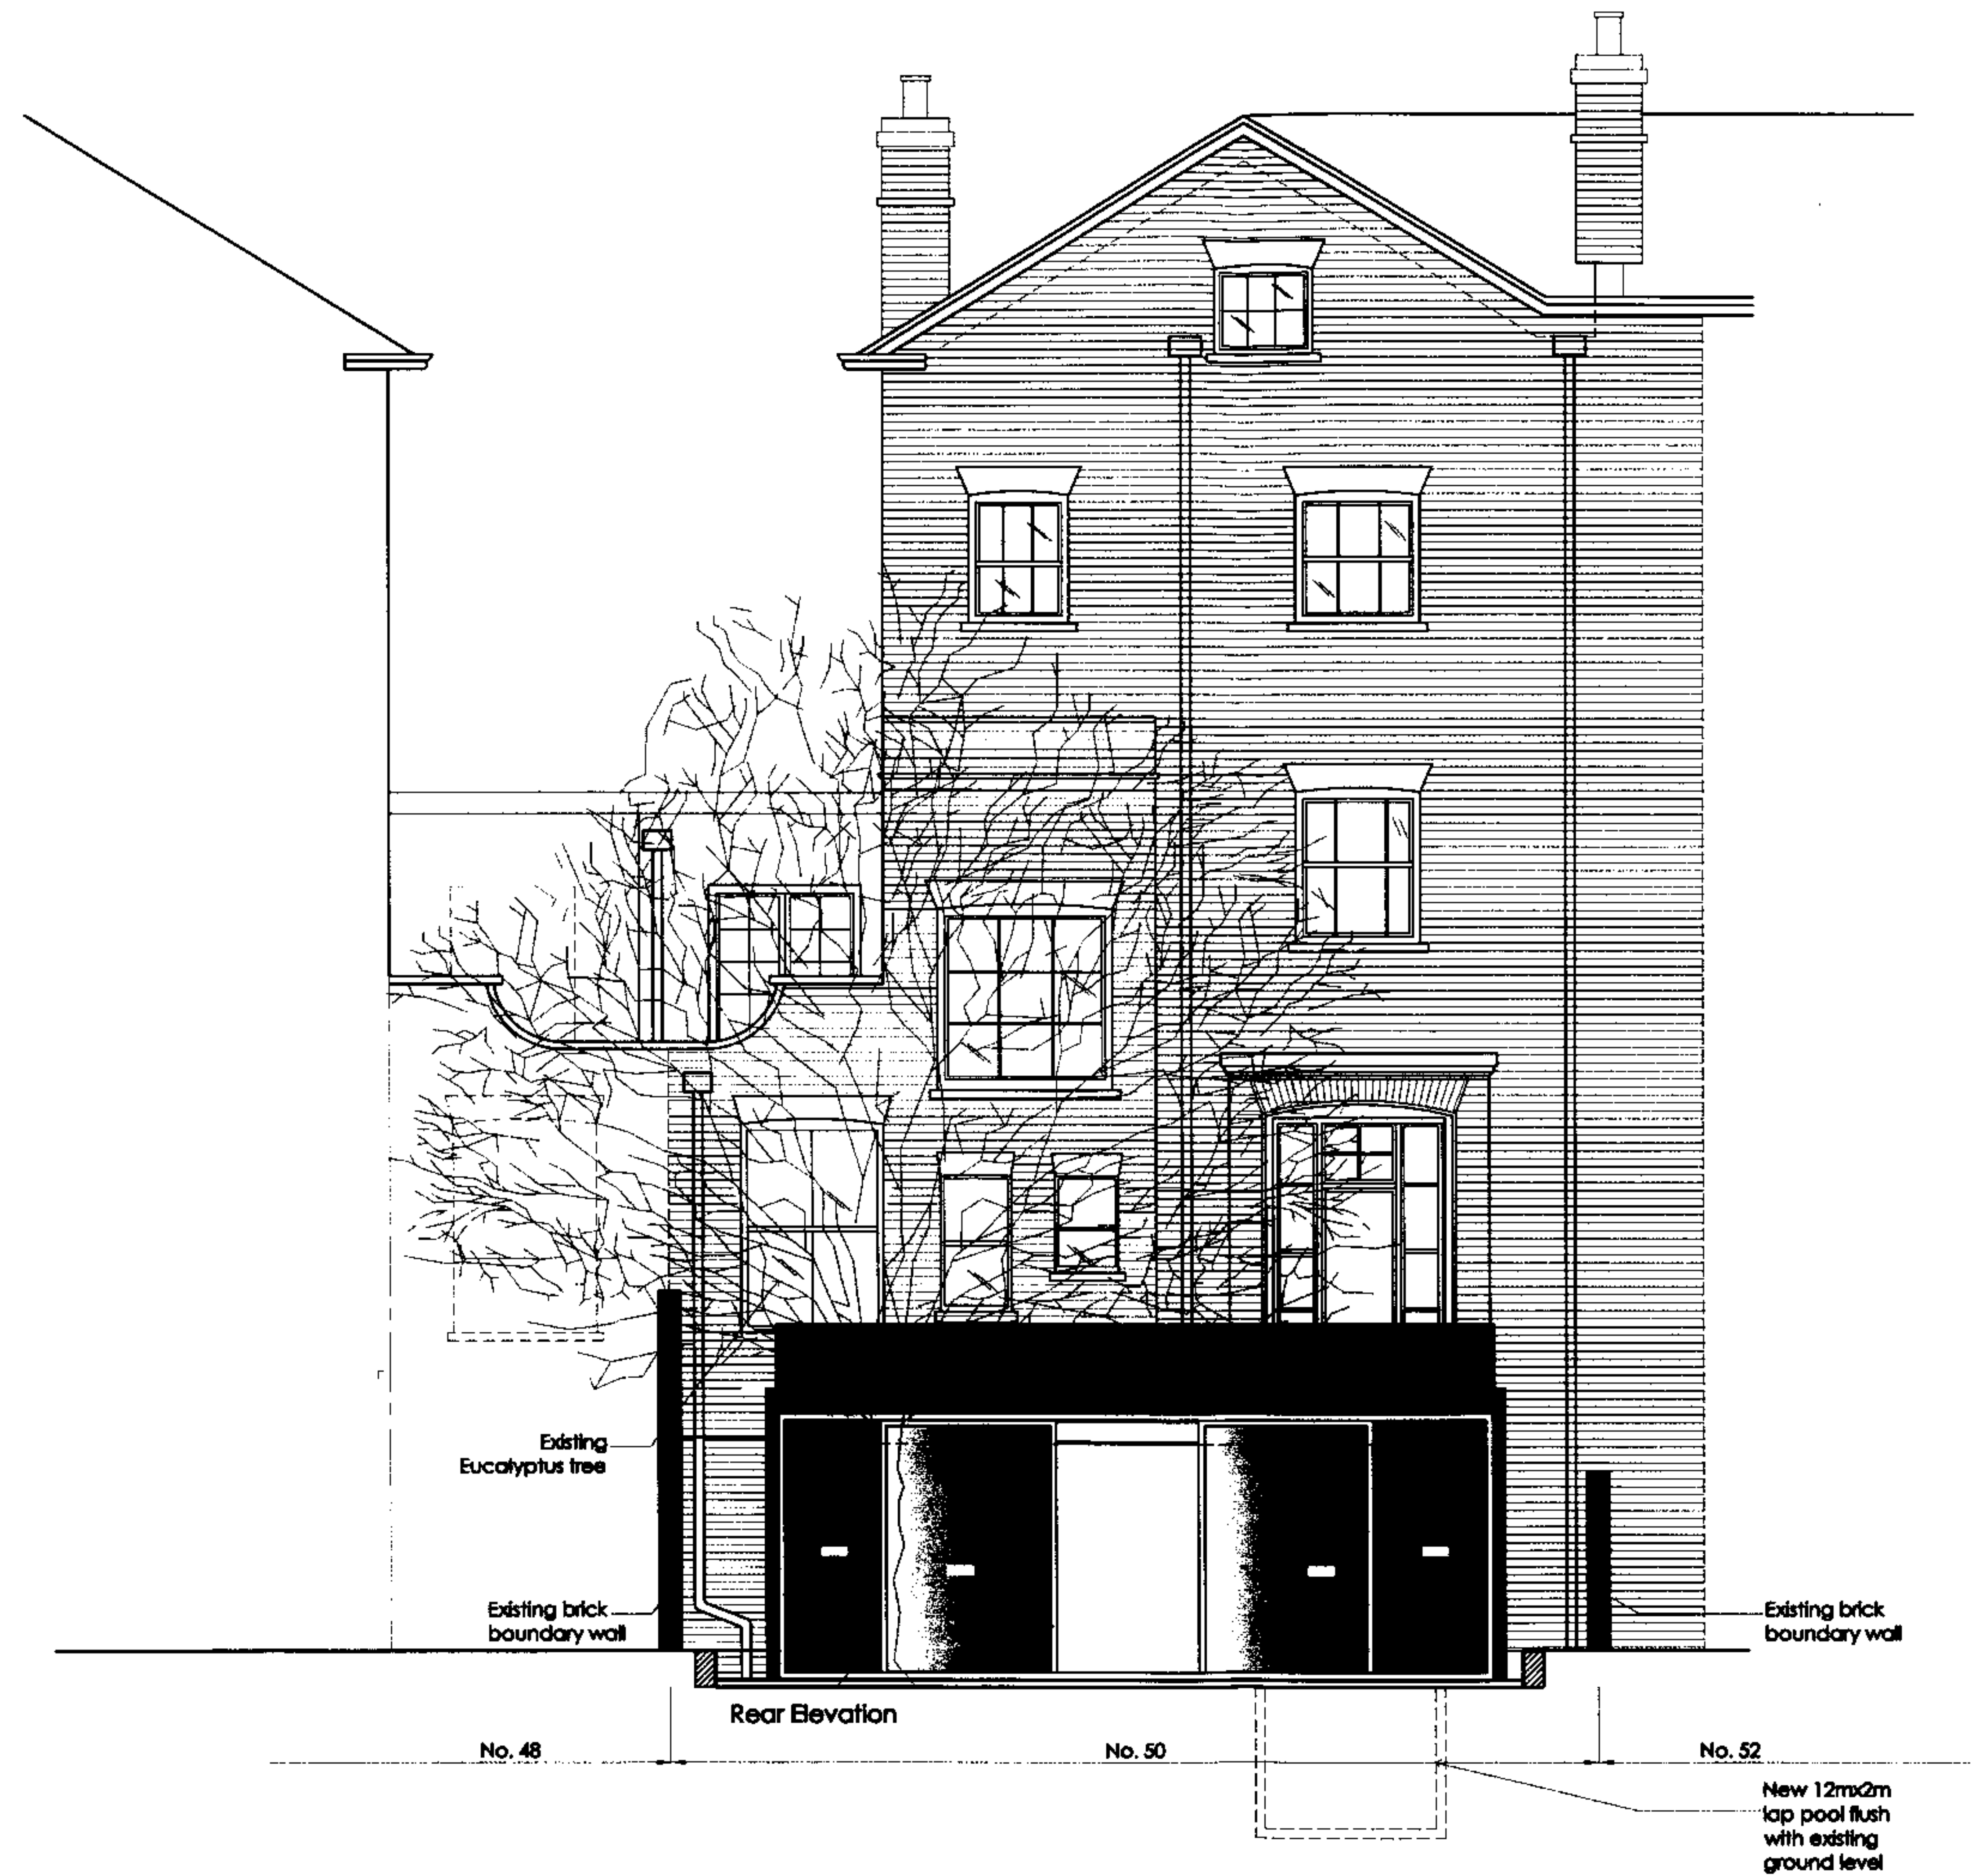

REV	DESCRIPTION	DRAWN BY	DATE	AUTH BY
gebler tooth architects 62 Glenham Road London SW13 9LJ Tel: 0208 600 2800 Fax: 0208 600 2849 EMAIL: info@gebler tooth.co.uk				
Client MR DARREN STROWGER				
Project 50 REGENTS PARK ROAD LONDON NW1				
Title SECTION HH-REAR ELEVATION				
Scale 1:50 @ A1	Drawn By MM	Date 15.10.07	Checked By SG	Auth SG
Drawing Number 246-002				Rev

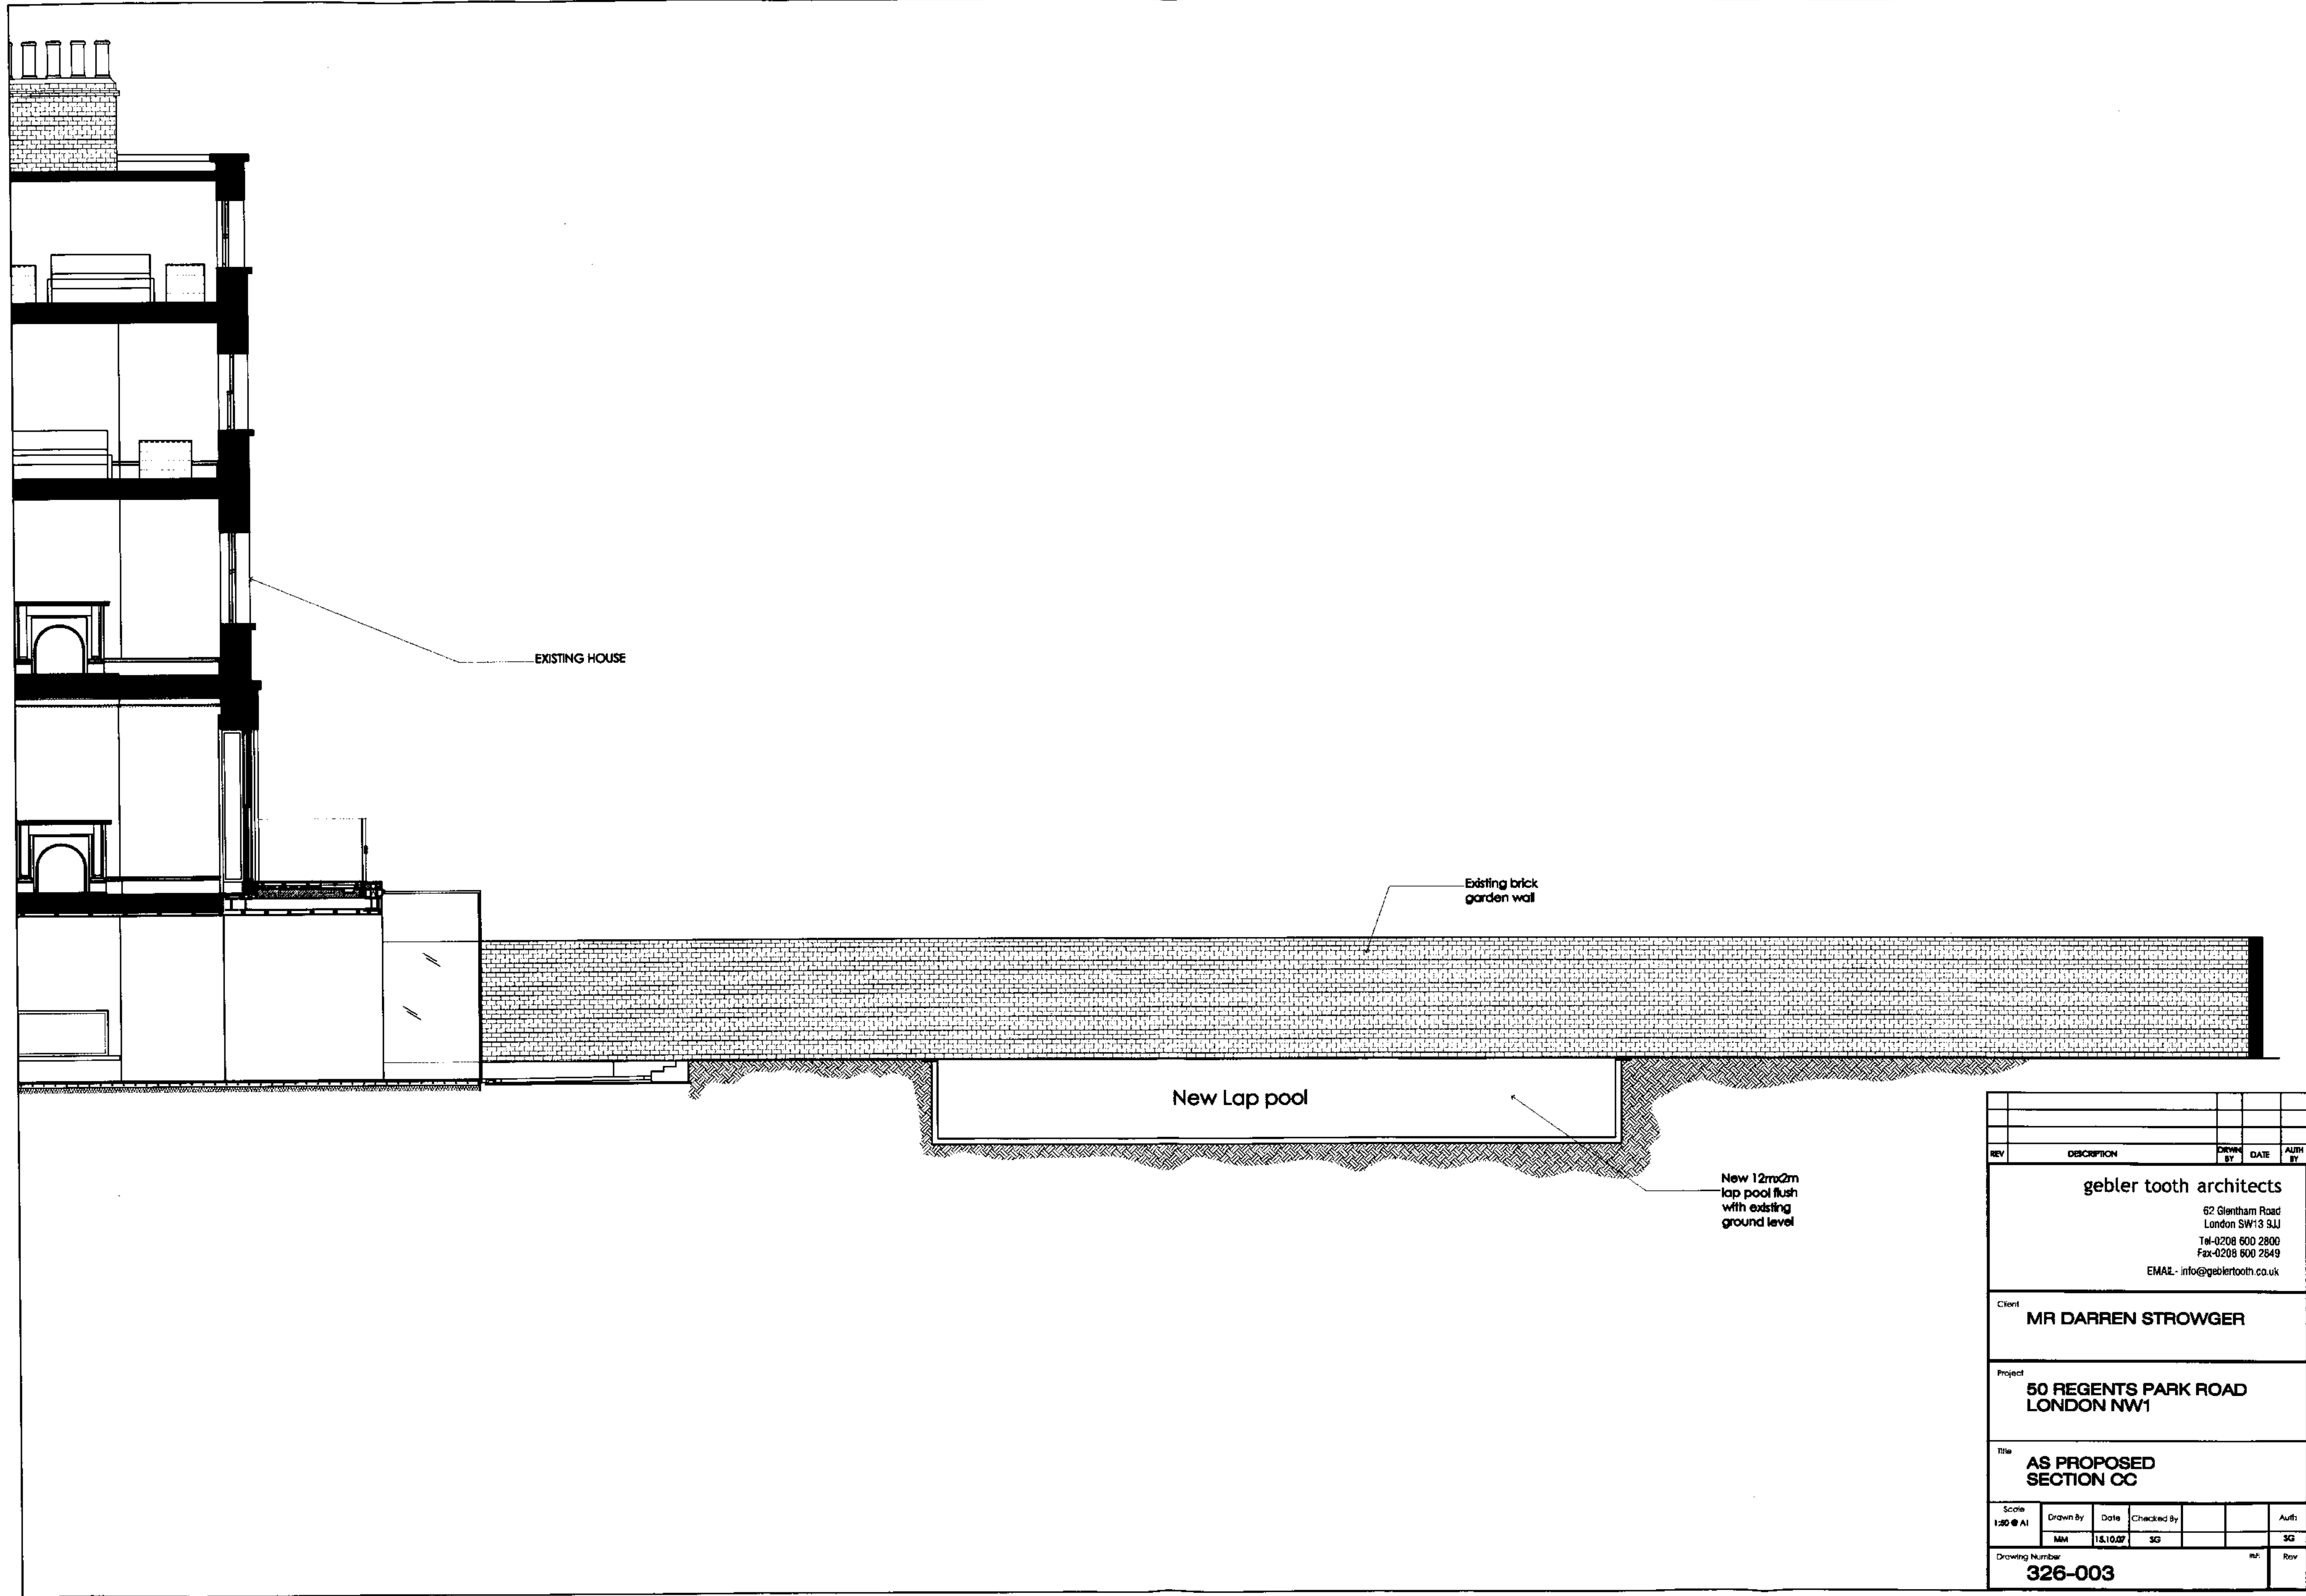

REV	DESCRIPTION	DRAWN BY	DATE	AUTH BY
gebler tooth architects				
62 Glenham Road London SW13 9JJ Tel: 0208 600 2800 Fax: 0208 600 2849 EMAIL: info@geblertoath.co.uk				
Client MR DARREN STROWGER				
Project 50 REGENTS PARK ROAD LONDON NW1				
Title AS PROPOSED SECTION CC				
Scale 1:50 @ A1	Drawn By MM	Date 15.10.07	Checked By SG	Auth SG
Drawing Number 326-003				Rev