


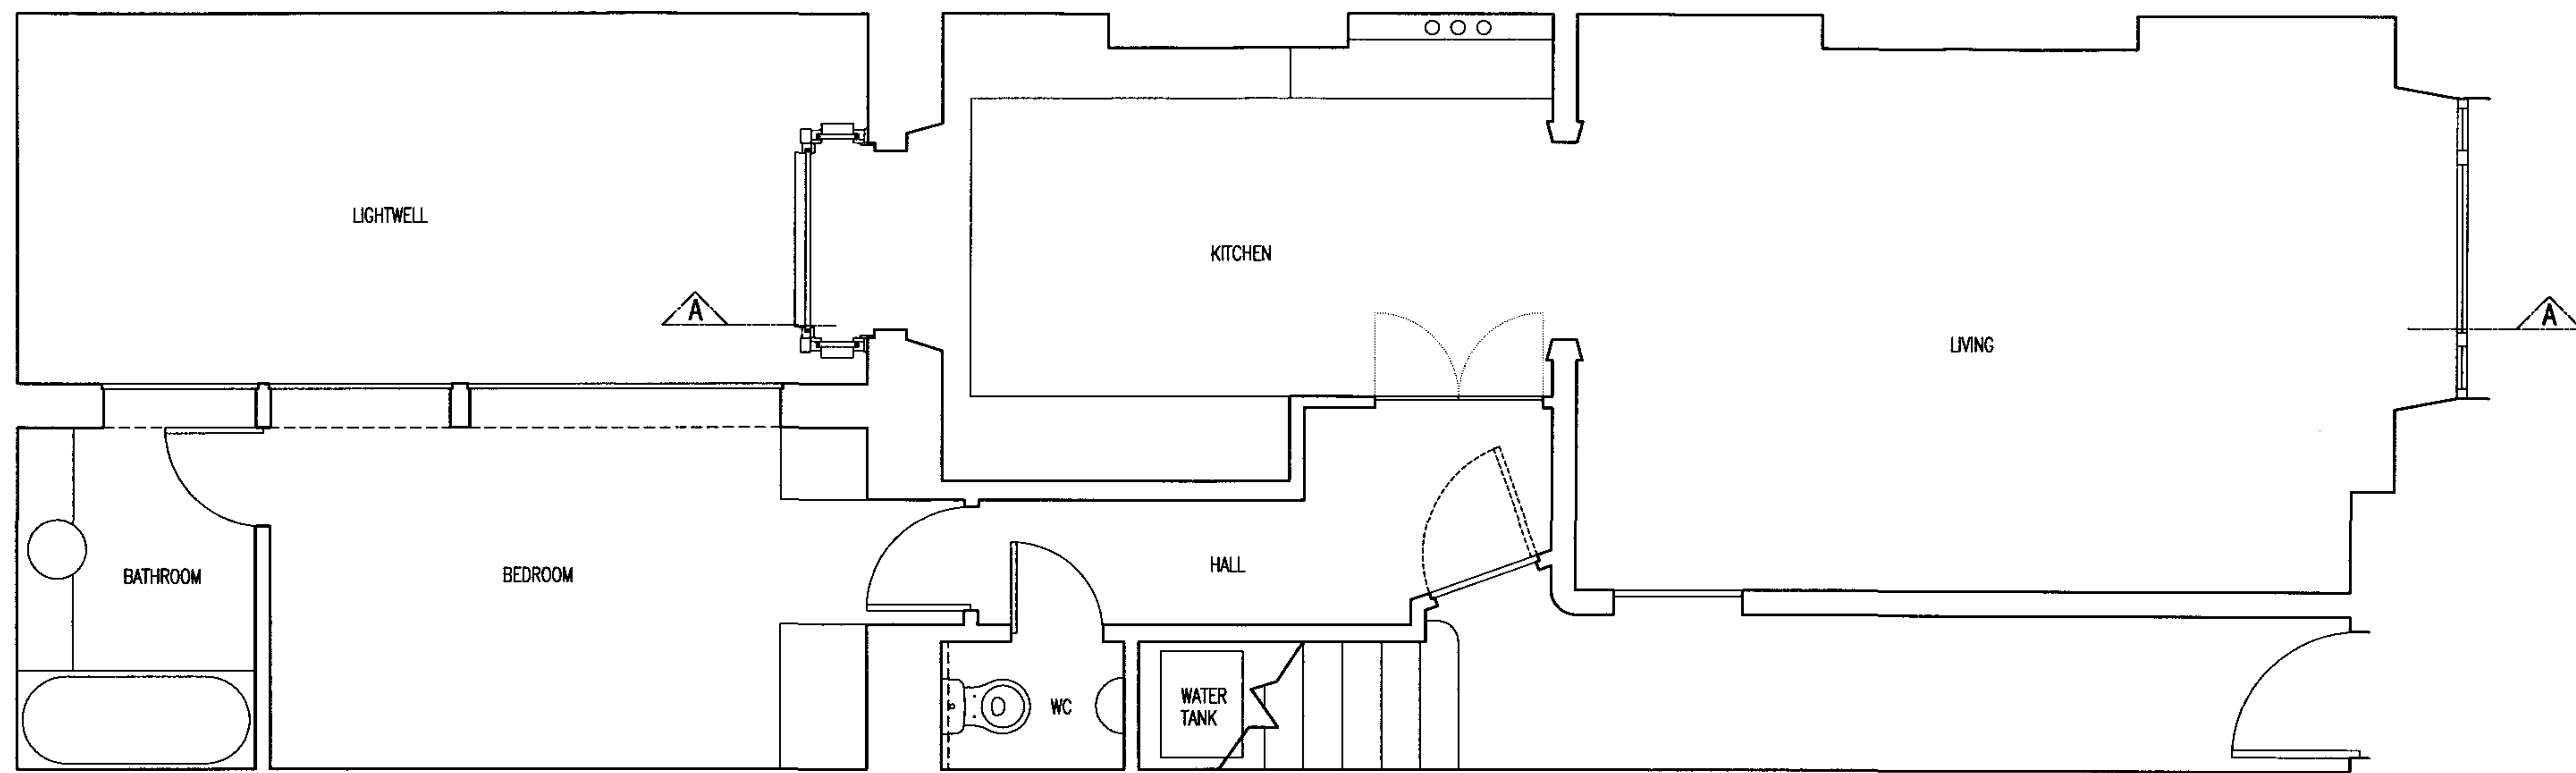

REVISIONS	REV	DATE	BRIEF DESCRIPTION	IMPORTANT NOTES: DO NOT SCALE FROM THIS DRAWING, EXCEPT FOR PLANNING APPLICATION PURPOSES. REPORT ANY ERRORS, OMISSIONS OR INCONSISTENCIES TO CIRCUS LTD IMMEDIATELY. DIMENSIONS TO BE CHECKED ON SITE PRIOR TO FABRICATION. ITEMS SHOWN IN BOXED TEXT TO BE BY NOMINATED SUB-CONTRACTOR.	CIRCUS LTD 123 TAYBRIDGE ROAD, LONDON, SW11 5PX T: 0771 880 5484 E: circusltd@btinternet.com	© copyright protected	JOB TITLE 258 FITZROY SQUARE LONDON				DWG NO. 500/9101 REVISION -	
	-	-	-				SCALE	PAPER SIZE	DRAWN BY	DATE	DWG TITLE GENERAL ARRANGEMENT PLAN PROPOSED	
	-	-	-				1:50	A3	NR	12/07		
	-	-	-									

This is a black and white architectural elevation drawing of a two-story building facade. The drawing is symmetrical, divided by a central vertical line. The building is constructed of brick, indicated by a hatched pattern. On the left side, the first floor has a large, plain rectangular window. The second floor has a smaller, square window divided into a 3x3 grid of panes. On the right side, the first floor has a large, plain rectangular window. The second floor has a smaller, square window divided into a 3x3 grid of panes. The roof is flat, and there are small decorative elements at the corners of the roofline. The drawing is a technical sketch, likely for a construction or design project.

REV

DATE

BRIEF DESCRIPTION

REVISIONS

IMPORTANT NOTES:

DO NOT SCALE FROM THIS DRAWING, EXCEPT FOR PLANNING APPLICATION PURPOSES.

REPORT ANY ERRORS, OMISSIONS OR INCONSISTANCIES TO CIRCUS LTD IMMEDIATELY.

DIMENSIONS TO BE CHECKED ON SITE PRIOR TO FABRICATION.

ITEMS SHOWN IN BOXED TEXT TO BE BY NOMINATED SUB-CONTRACTOR.

CIRCUS LTD

123 TAYBRIDGE ROAD
LONDON, SW11 5PX
T: 0771 880 3484
E: circusltd@btinternet.com

© copyright protected

JOB TITLE

258 FITZROY SQUARE
LONDON

SCALE

1:50

PAPER SIZE

A3

DRAWN BY

NR

DATE

12/07

DWG NO.


500/9102

REVISION

-

DWG TITLE

REAR ELEVATIONS
PROPOSED

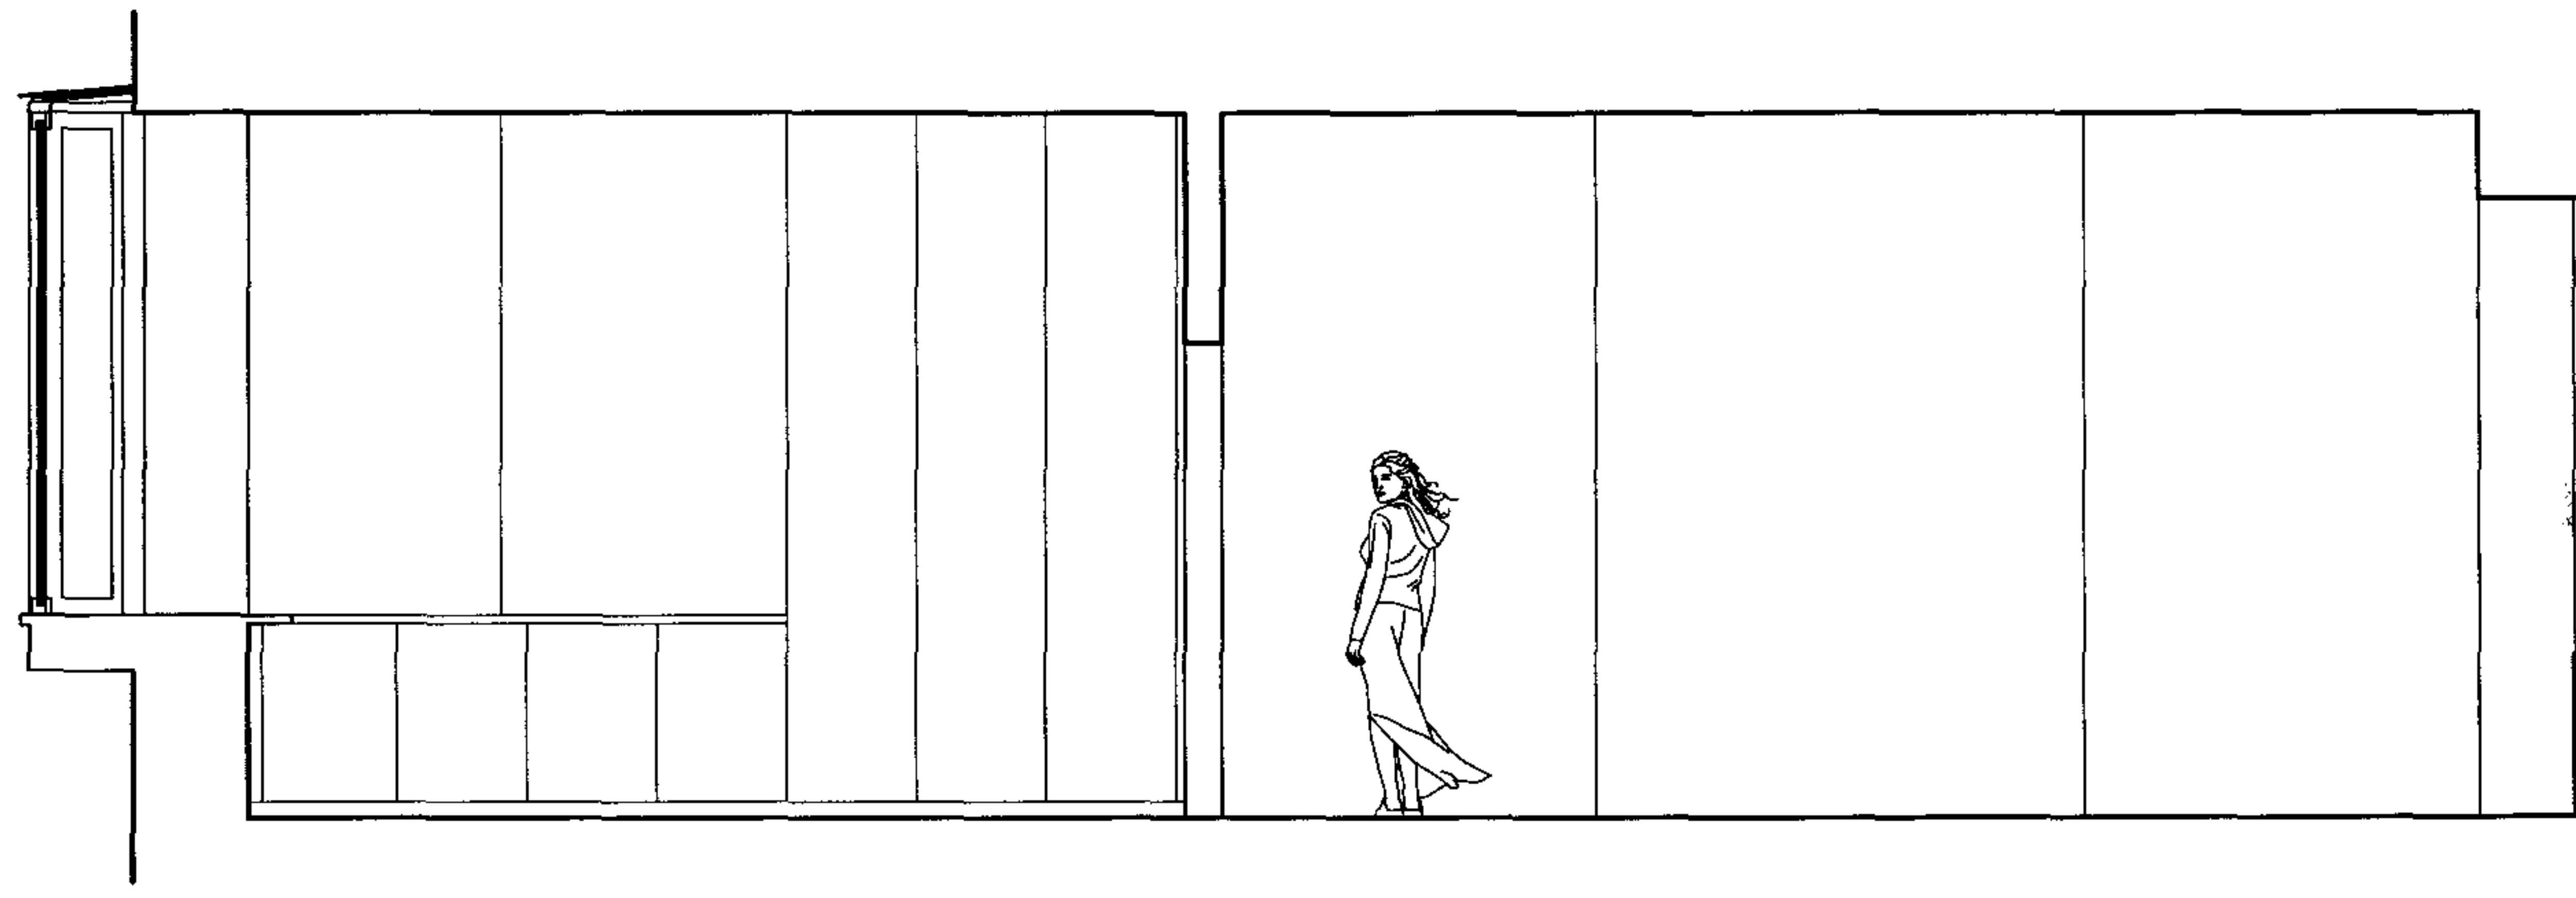

REVISIONS

REV DATE BRIEF DESCRIPTION

IMPORTANT NOTES:
DO NOT SCALE FROM THIS DRAWING, EXCEPT FOR
PLANNING APPLICATION PURPOSES.
REPORT ANY ERRORS, OMISSIONS OR INCONSISTENCIES
TO CIRCUS LTD IMMEDIATELY.
DIMENSIONS TO BE CHECKED ON SITE PRIOR TO
FABRICATION.
ITEMS SHOWN IN BOXED TEXT TO BE BY NOMINATED
SUB-CONTRACTOR.

CIRCUS LTD
123 TAYBRIDGE ROAD, LONDON, SW11 5PX T: 0771 880 3484 E: circustld@btinternet.com

© copyright protected

JOB TITLE
258 FITZROY SQUARE
LONDON

DWG NO. 500/9103 REVISION -

SCALE	PAPER SIZE	DRAWN BY	DATE
1:50	A3	NR	12/07

DWG TITLE
GA SECTION AA
PROPOSED