

Revision Ref.	Revisions	Date

Tel : 020 8420 6249
Fax : 0870 912 6062
e-mail : info@octiv.co.uk

Client

Jon Freedman

Project	Flat C 79 Belsize Lane London NW3
---------	---



Title: **Existing Plans & Section**

Scale: 1:100	Drawn:
--------------	--------

Date: Nov 2007	Checke
----------------	--------

Drawing No:	Revision:
-------------	-----------

100/07/01

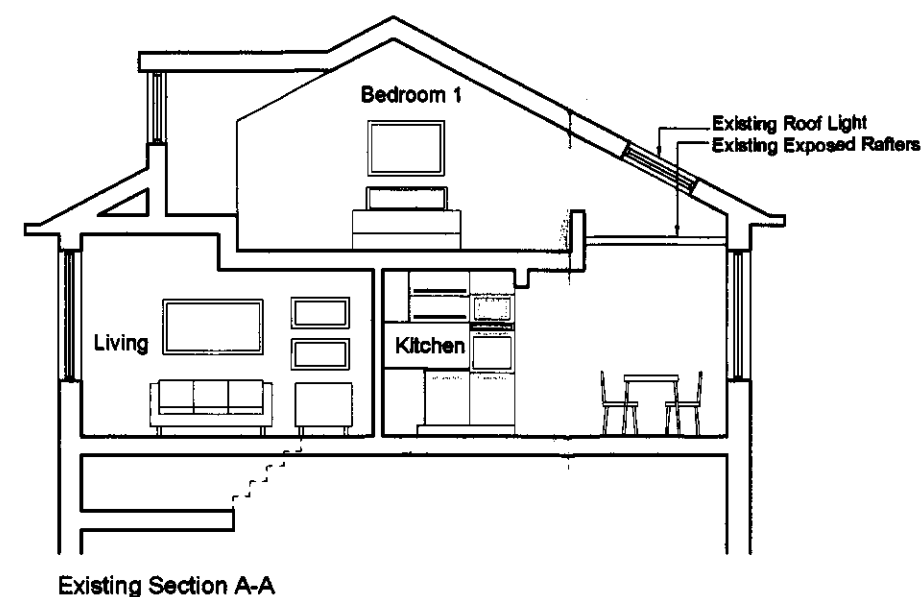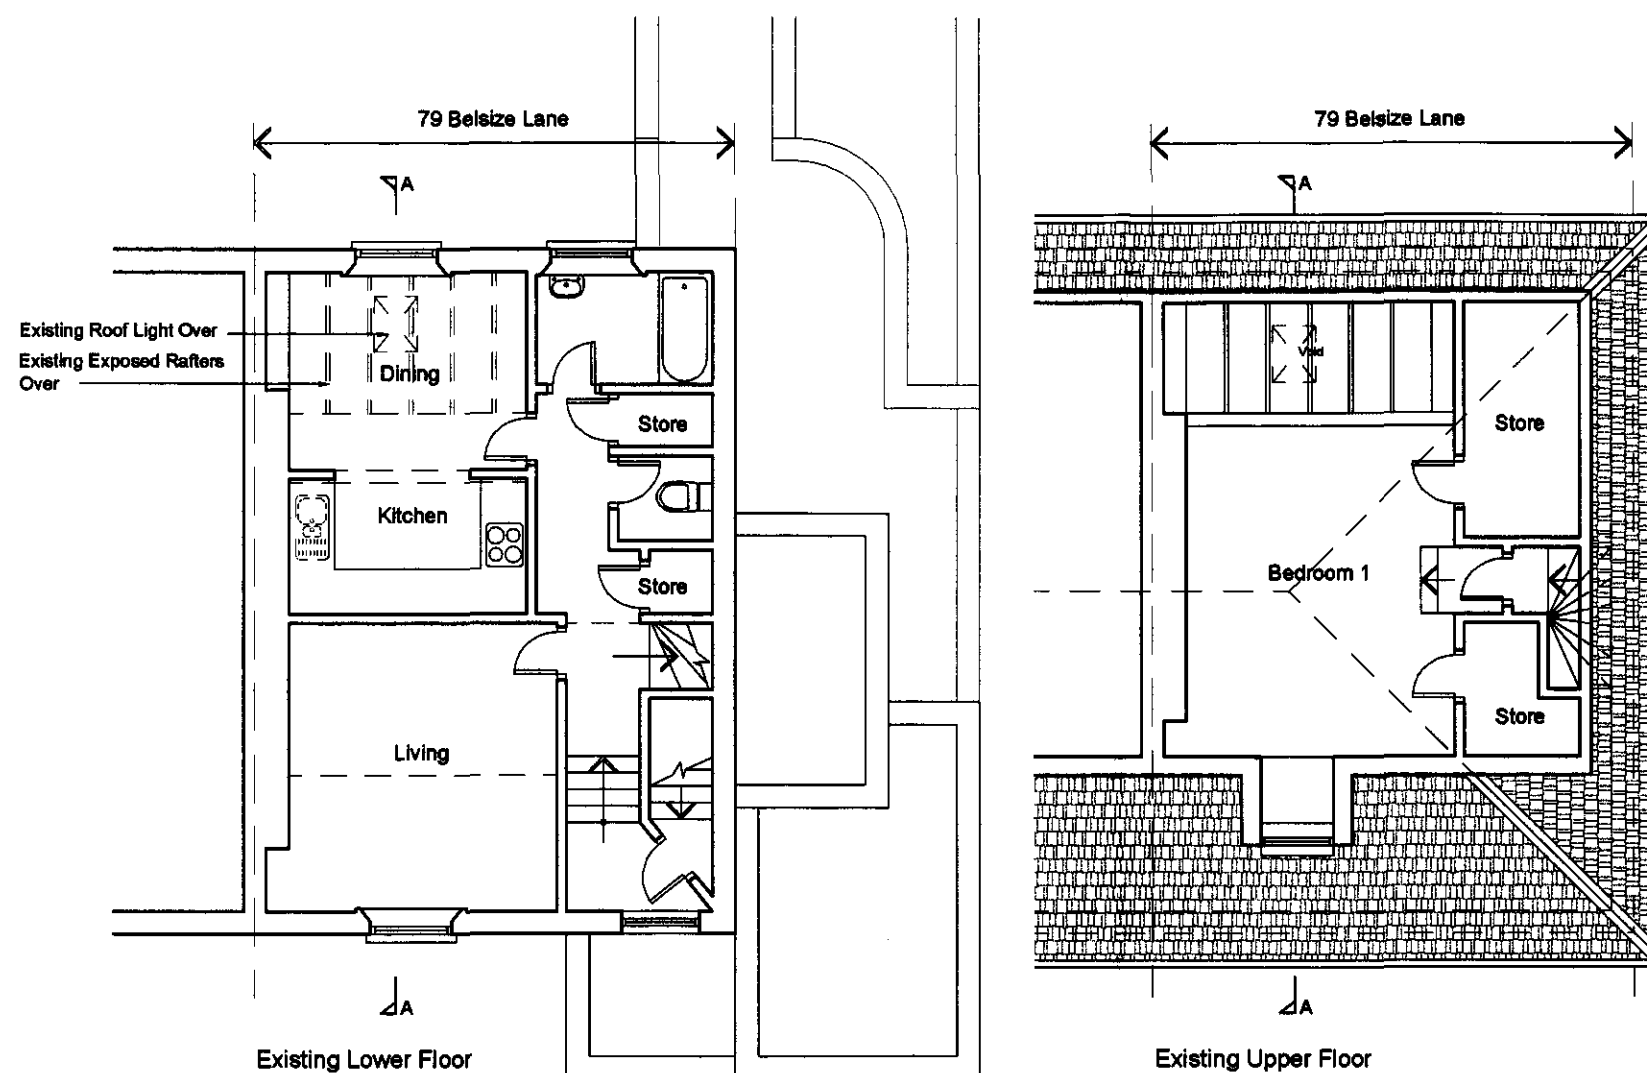

Existing Section A-A

Revision Ref	Revisions	Date

Tel : 020 8420 6249
Efax : 0870 912 6052
e-mail : info@octv.co.uk

Client

Jon Freedman

Project	
---------	--

Subject: Flat C
79 Belsize Lane
London NW3

Title:

Existing Elevations

Scale: 1:100

Scale: 1:100


Date: Nov 2007

Checked:	
----------	--


Drawing No:

100/07/02

Revision:

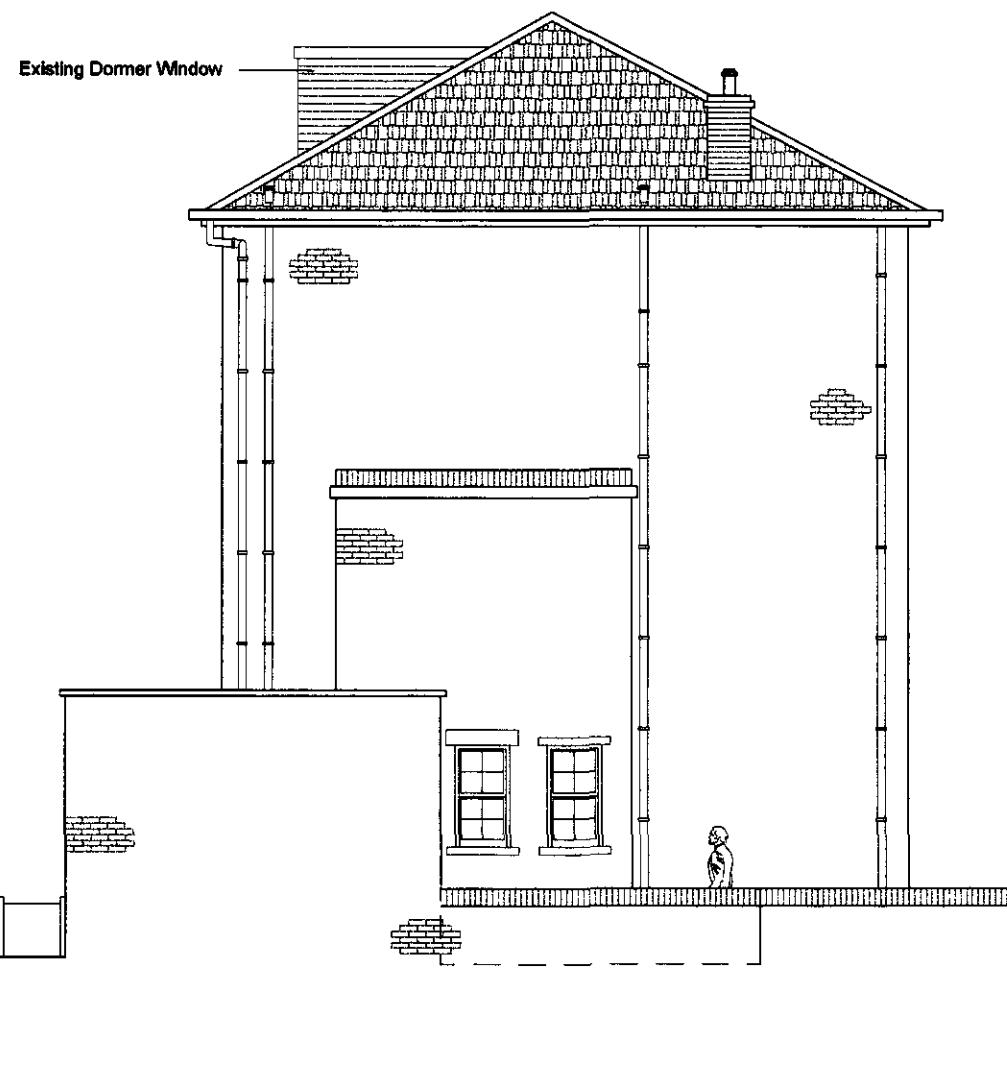

Existing Side Elevation

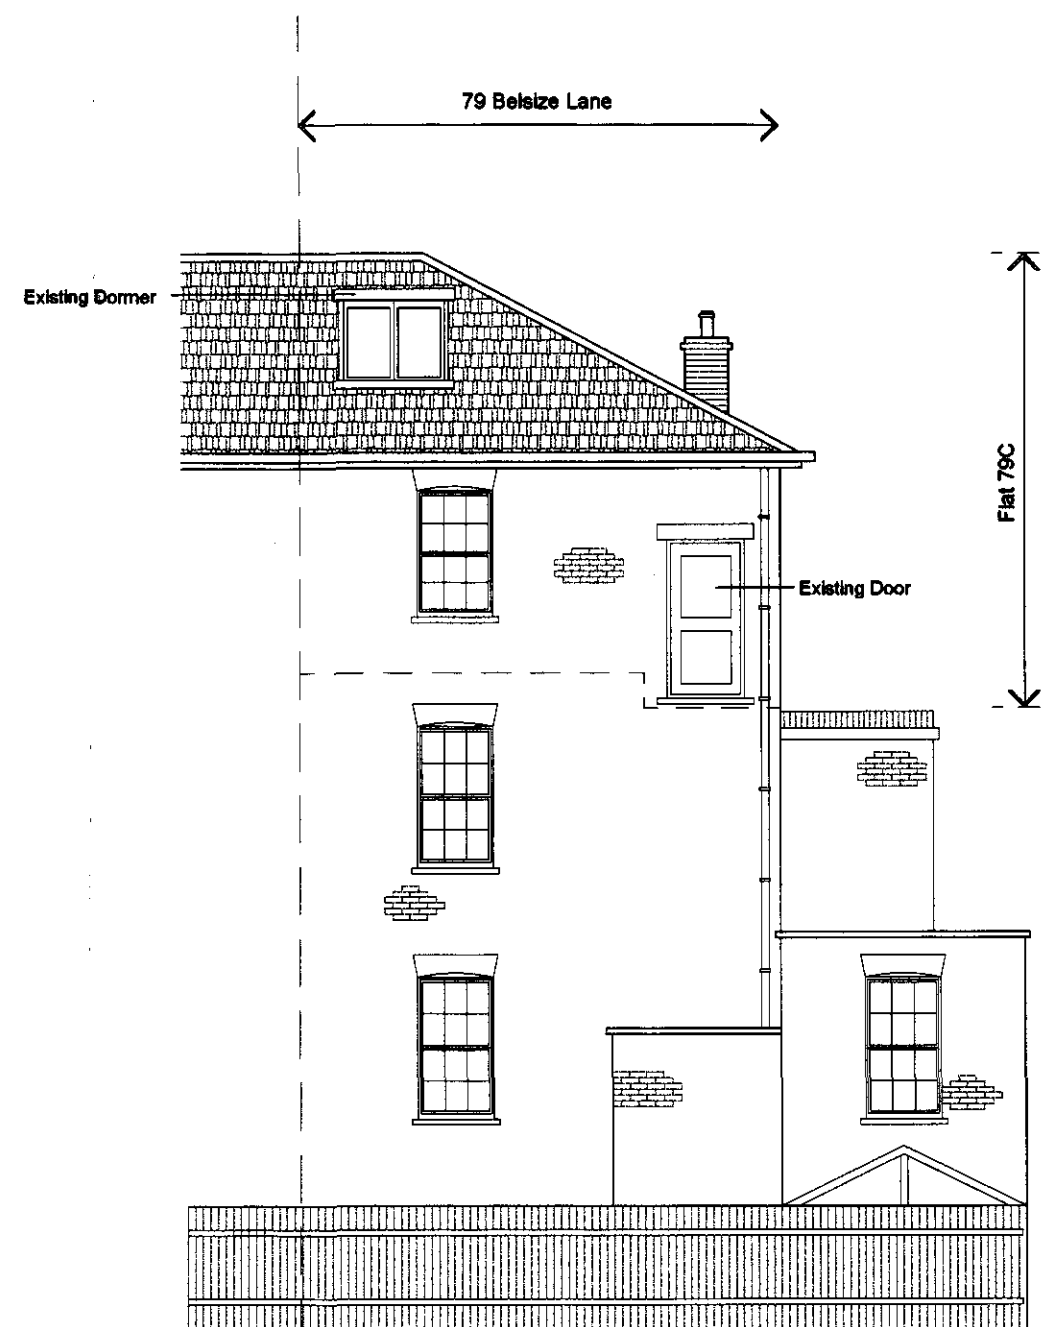

Existing Rear Elevation