


Revision Ref.	Revisions	Date

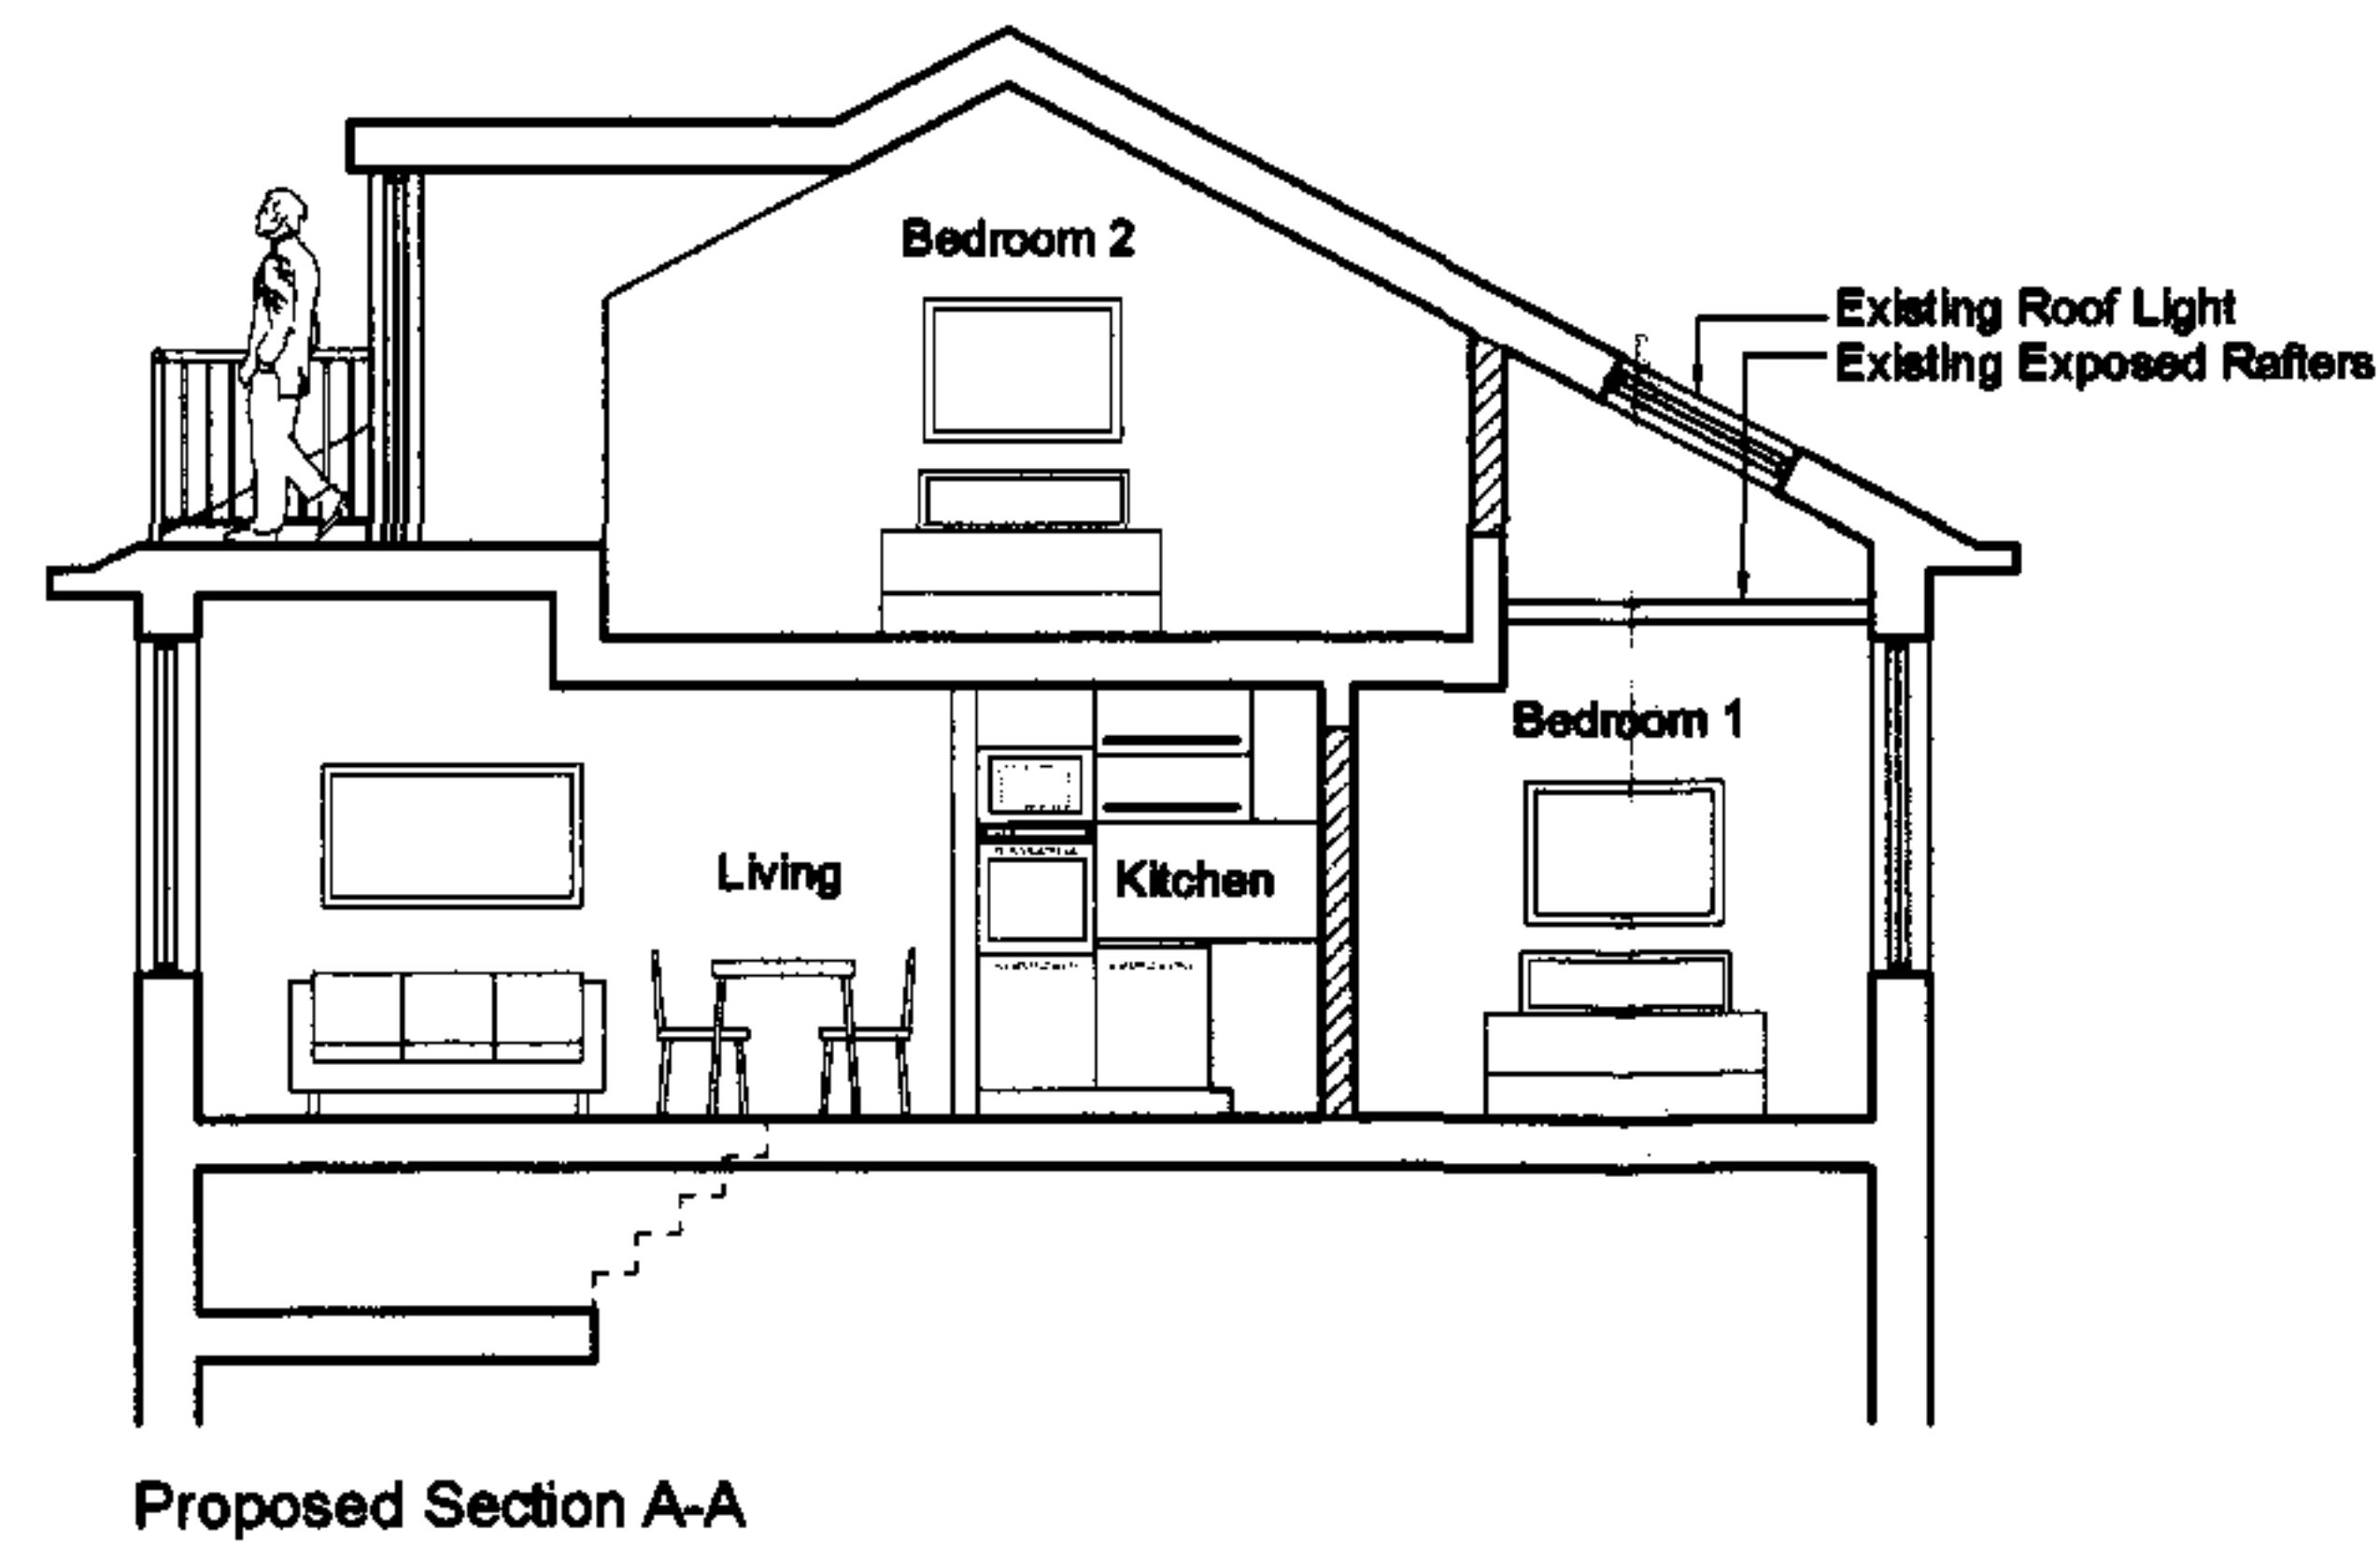

Client:	
Jon Freedman	
Project:	
Flat C 79 Belsize Lane London NW3	
Title:	
Proposed Plans & Section	
Scale:	Drawn:
1:100	
Date:	Checked:
Nov 2007	
Drawing No:	Revision:
100/07/03	

Revision Ref	Revisions	Date

Tel : 020 8420 6249
 Efax : 0870 912 6052
 e-mail : info@octiv.co.uk

Client

Jon Freedman

Project

Flat C
79 Belsize Lane
London NW3

Title:

Proposed Elevations

Scale:

Scale: 1:100


Date: _____

Nov 2007


Drawing No:

Drawing No:
100/07/04

Revision:

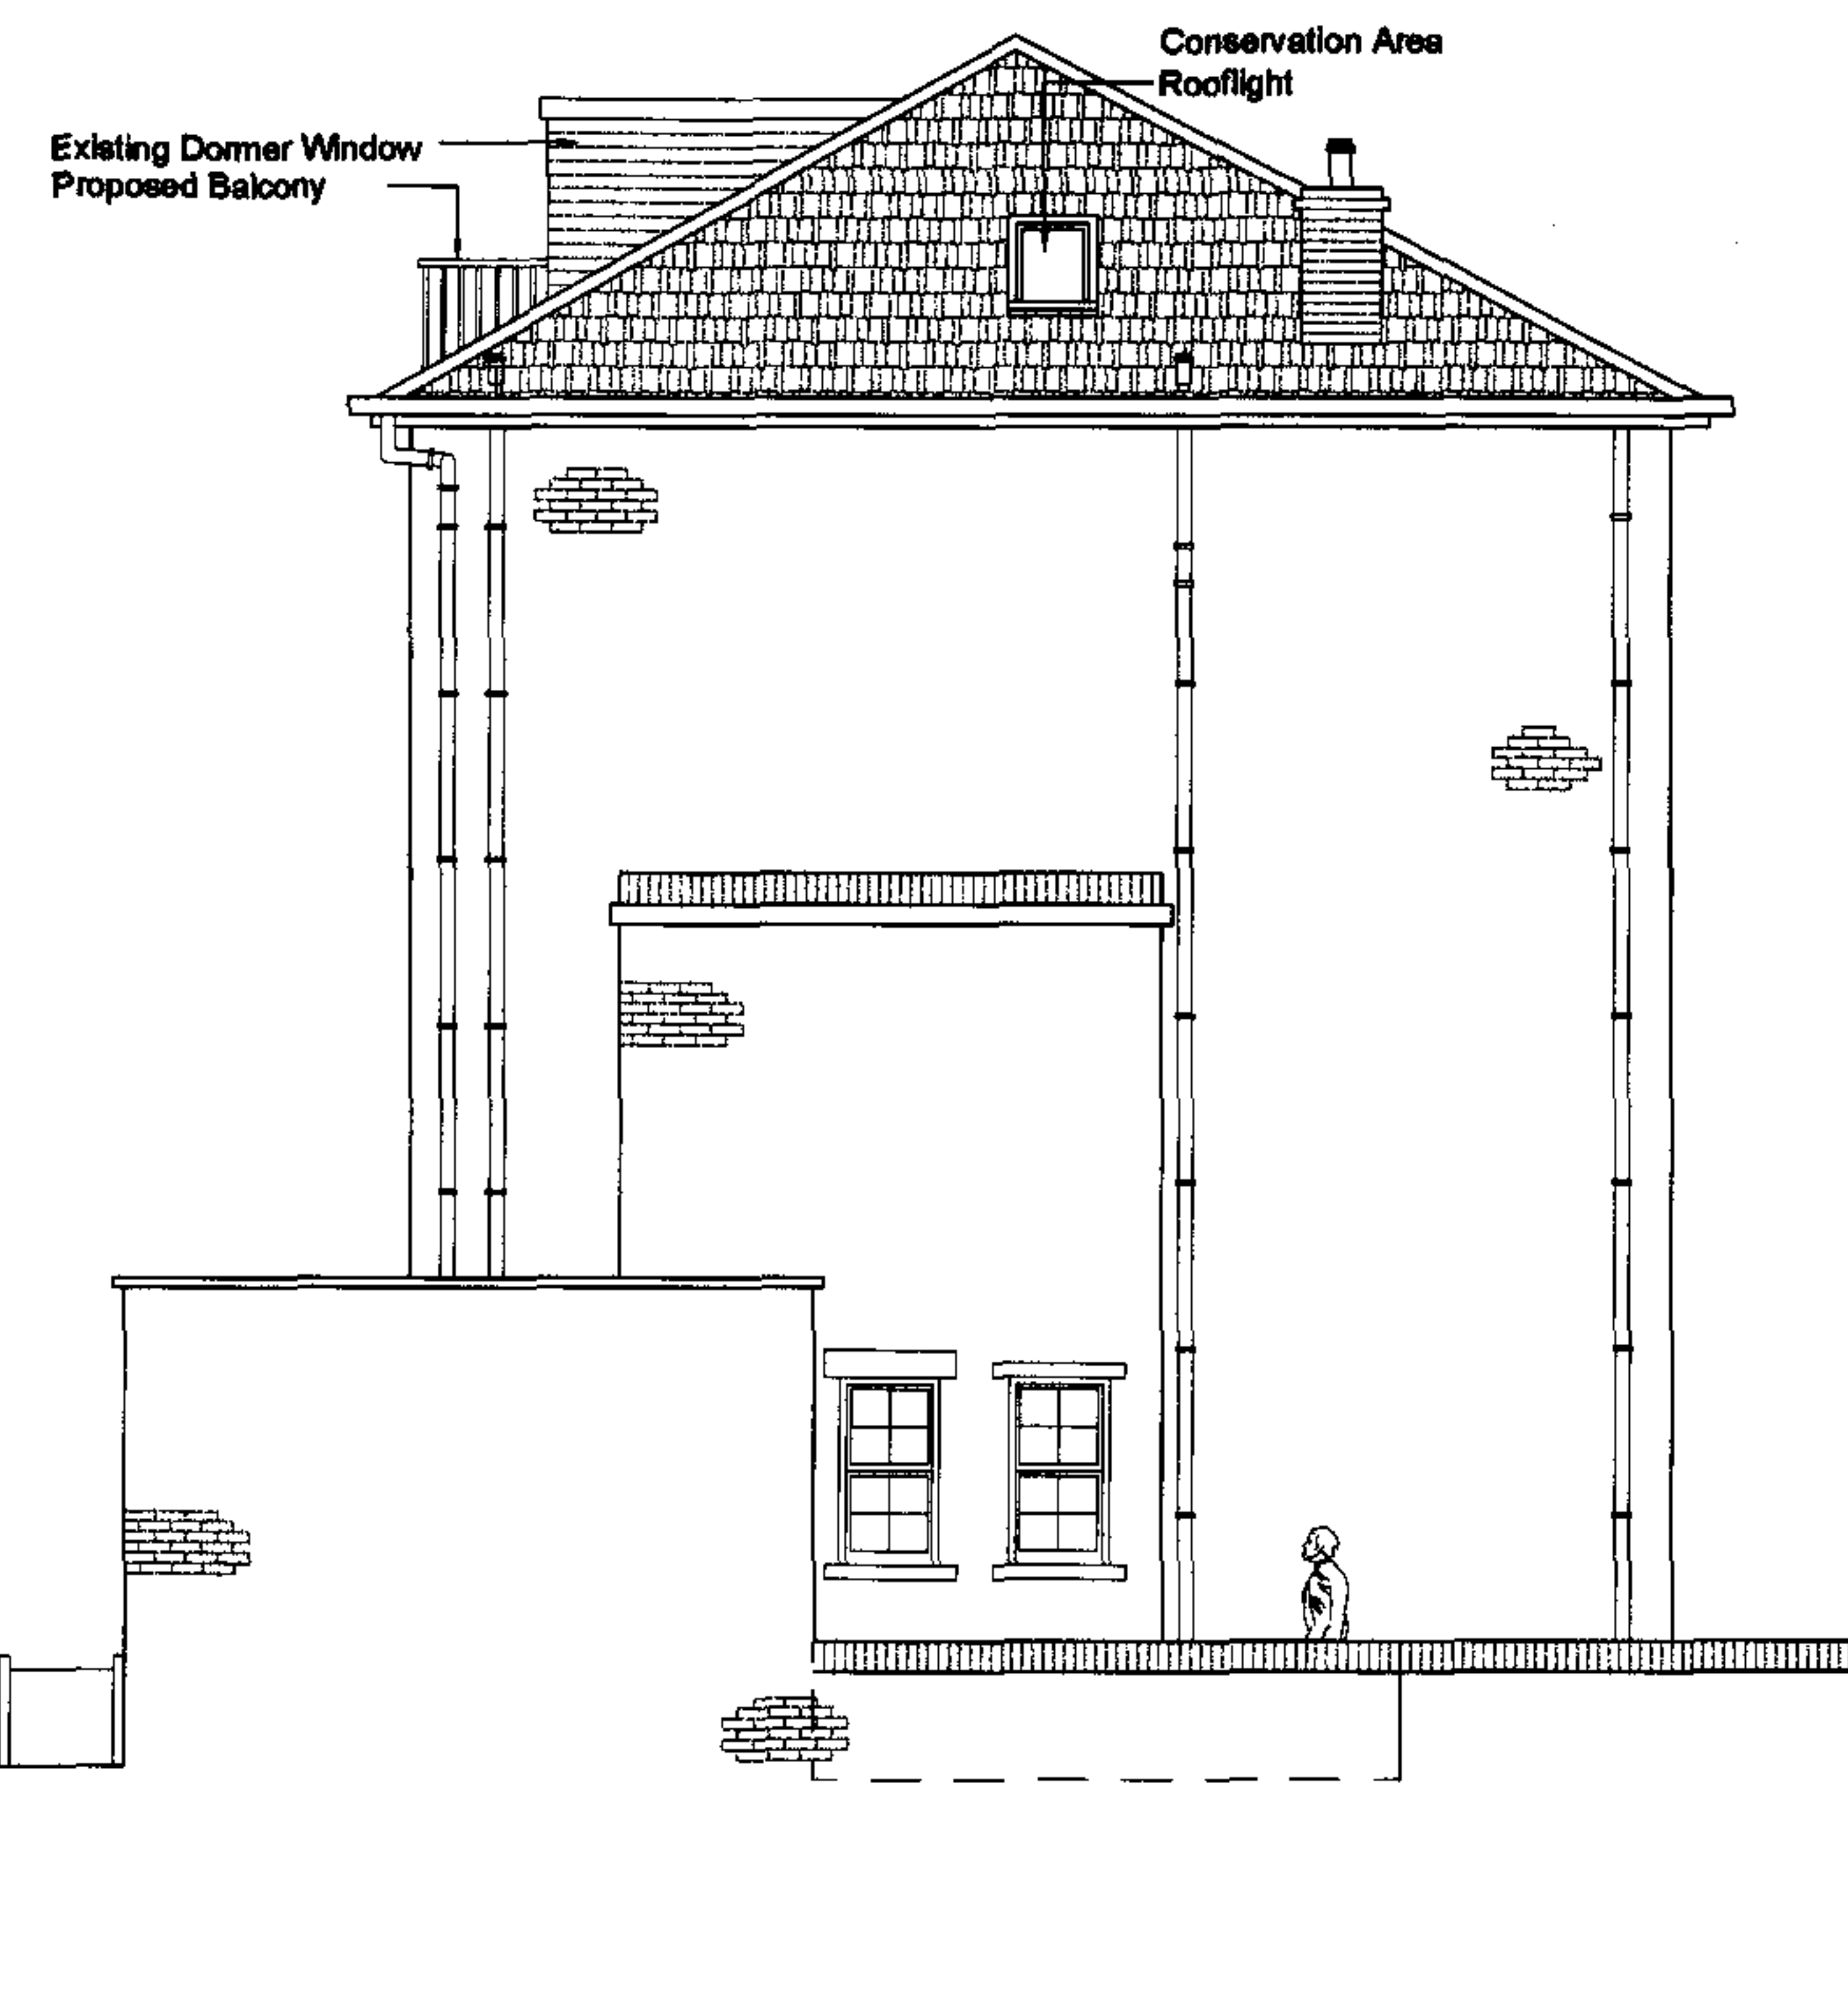

Proposed Side Elevation

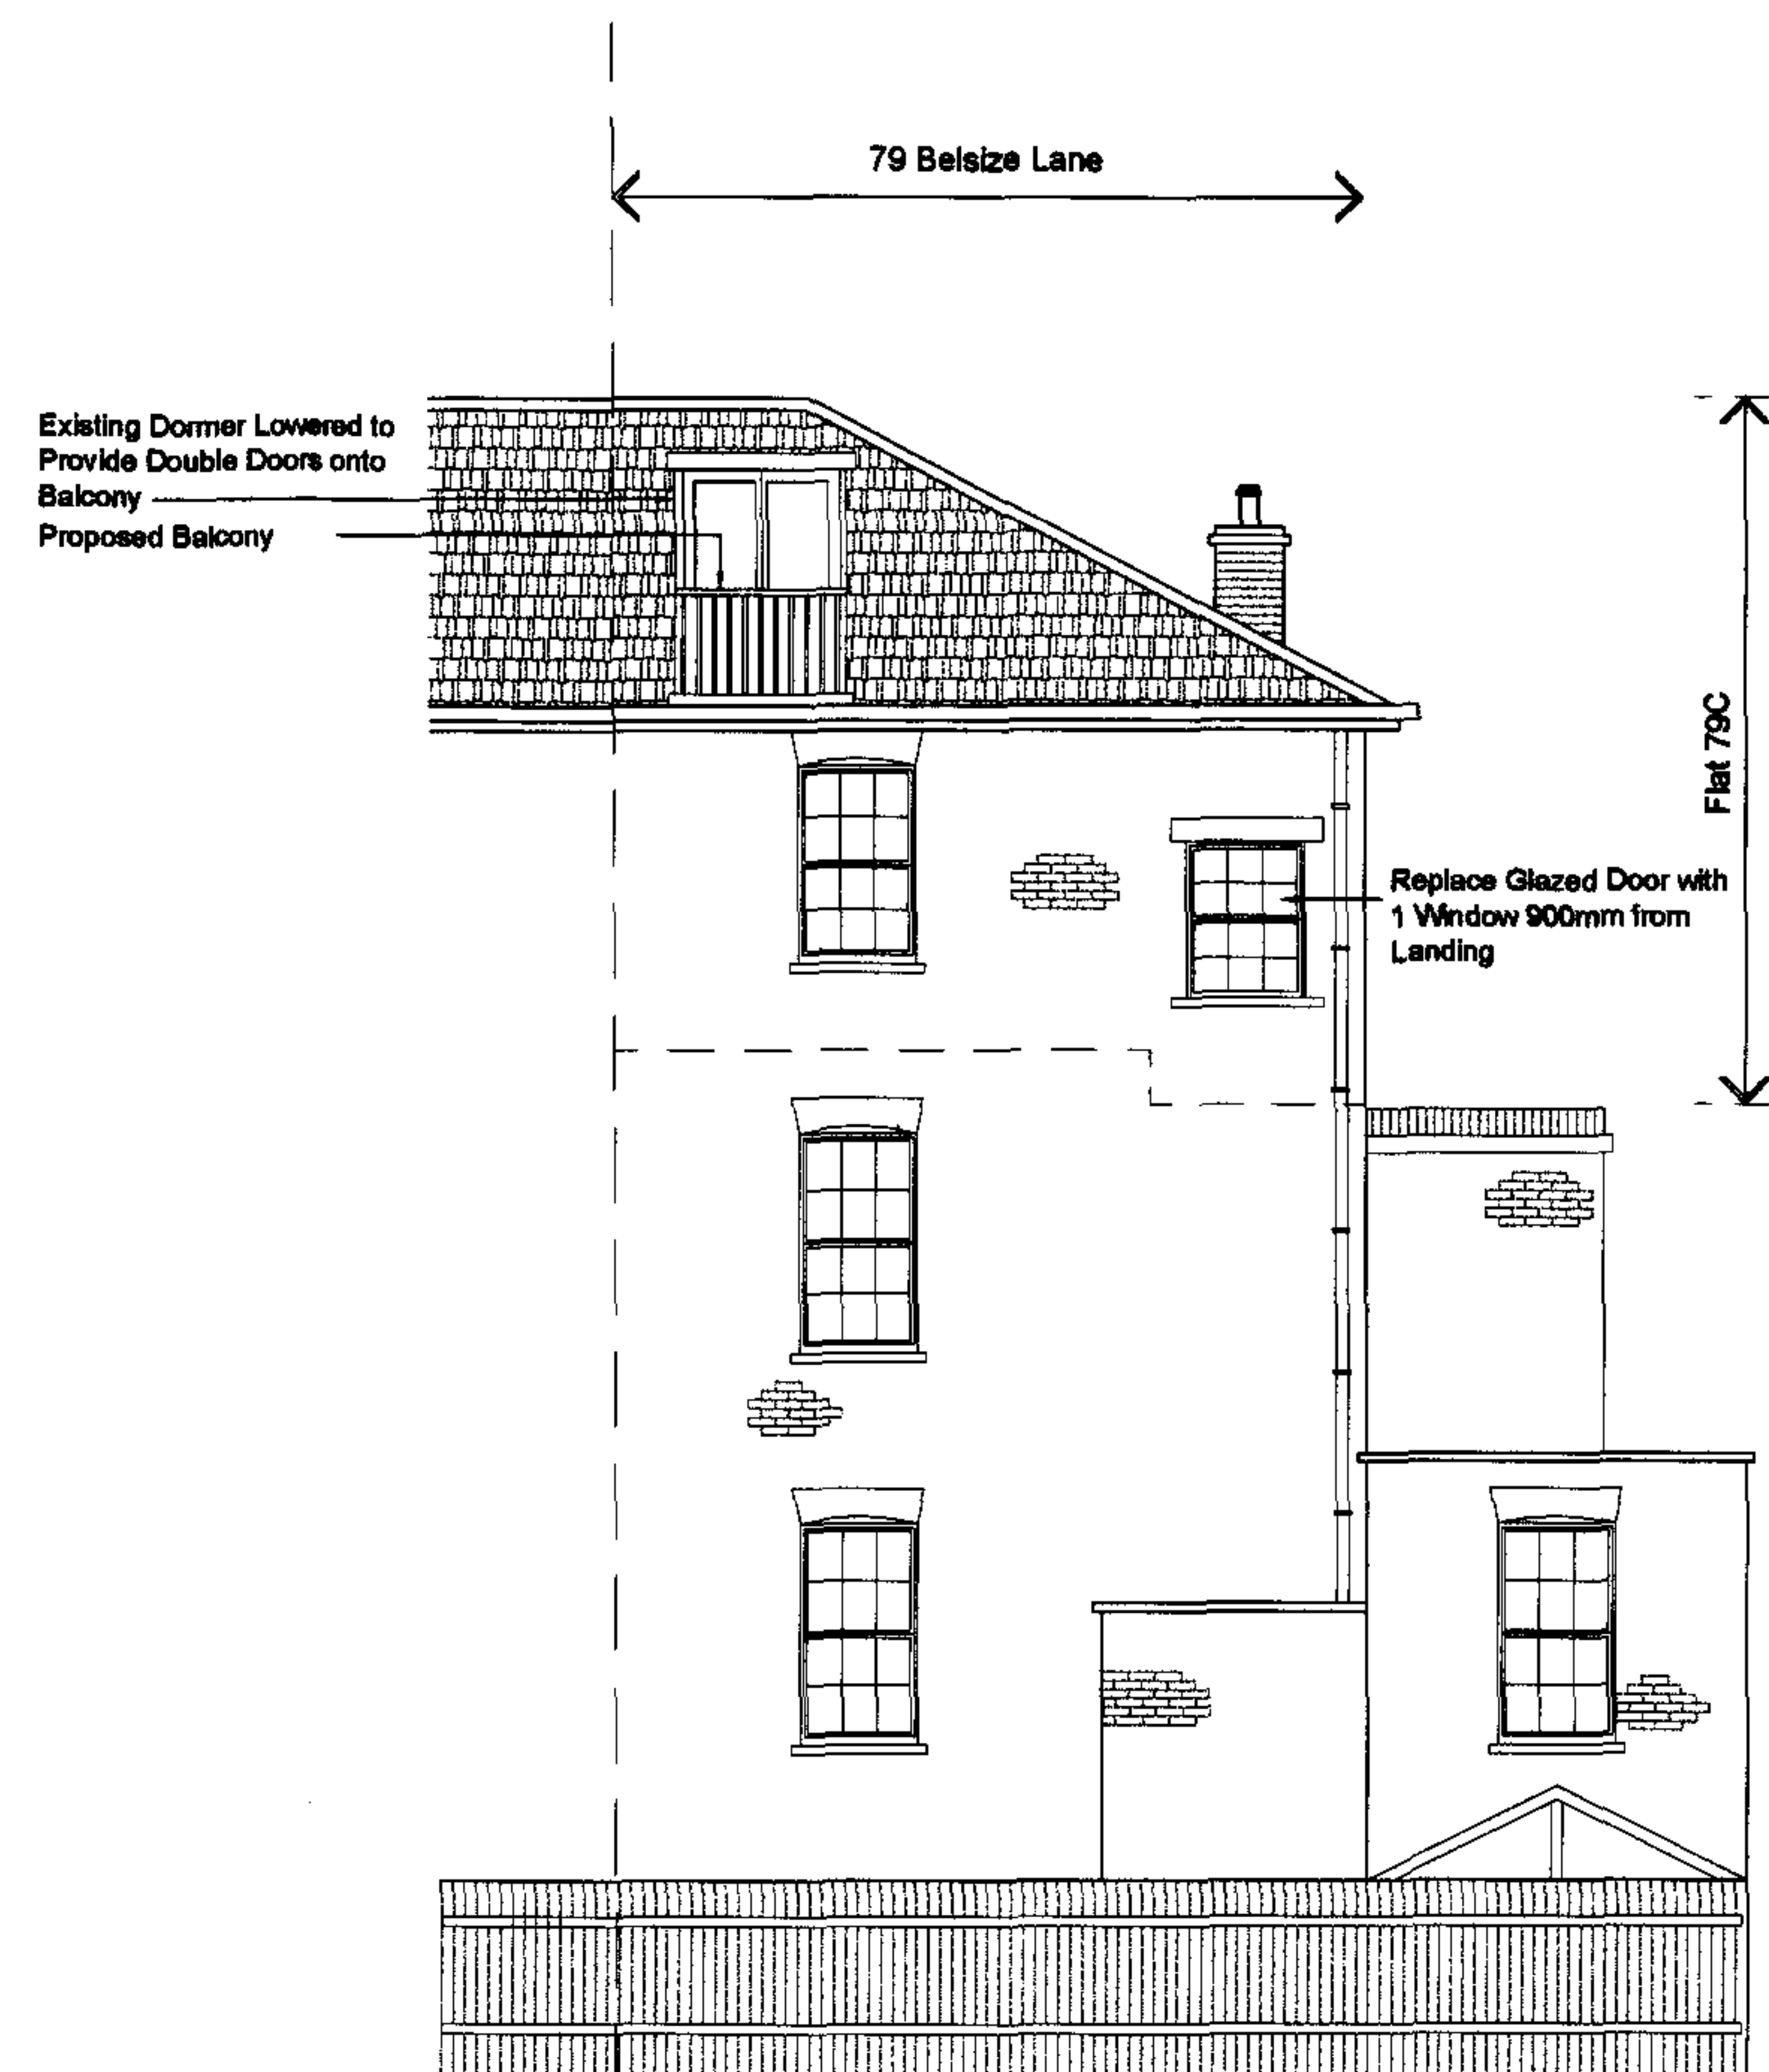

Proposed Rear Elevation