



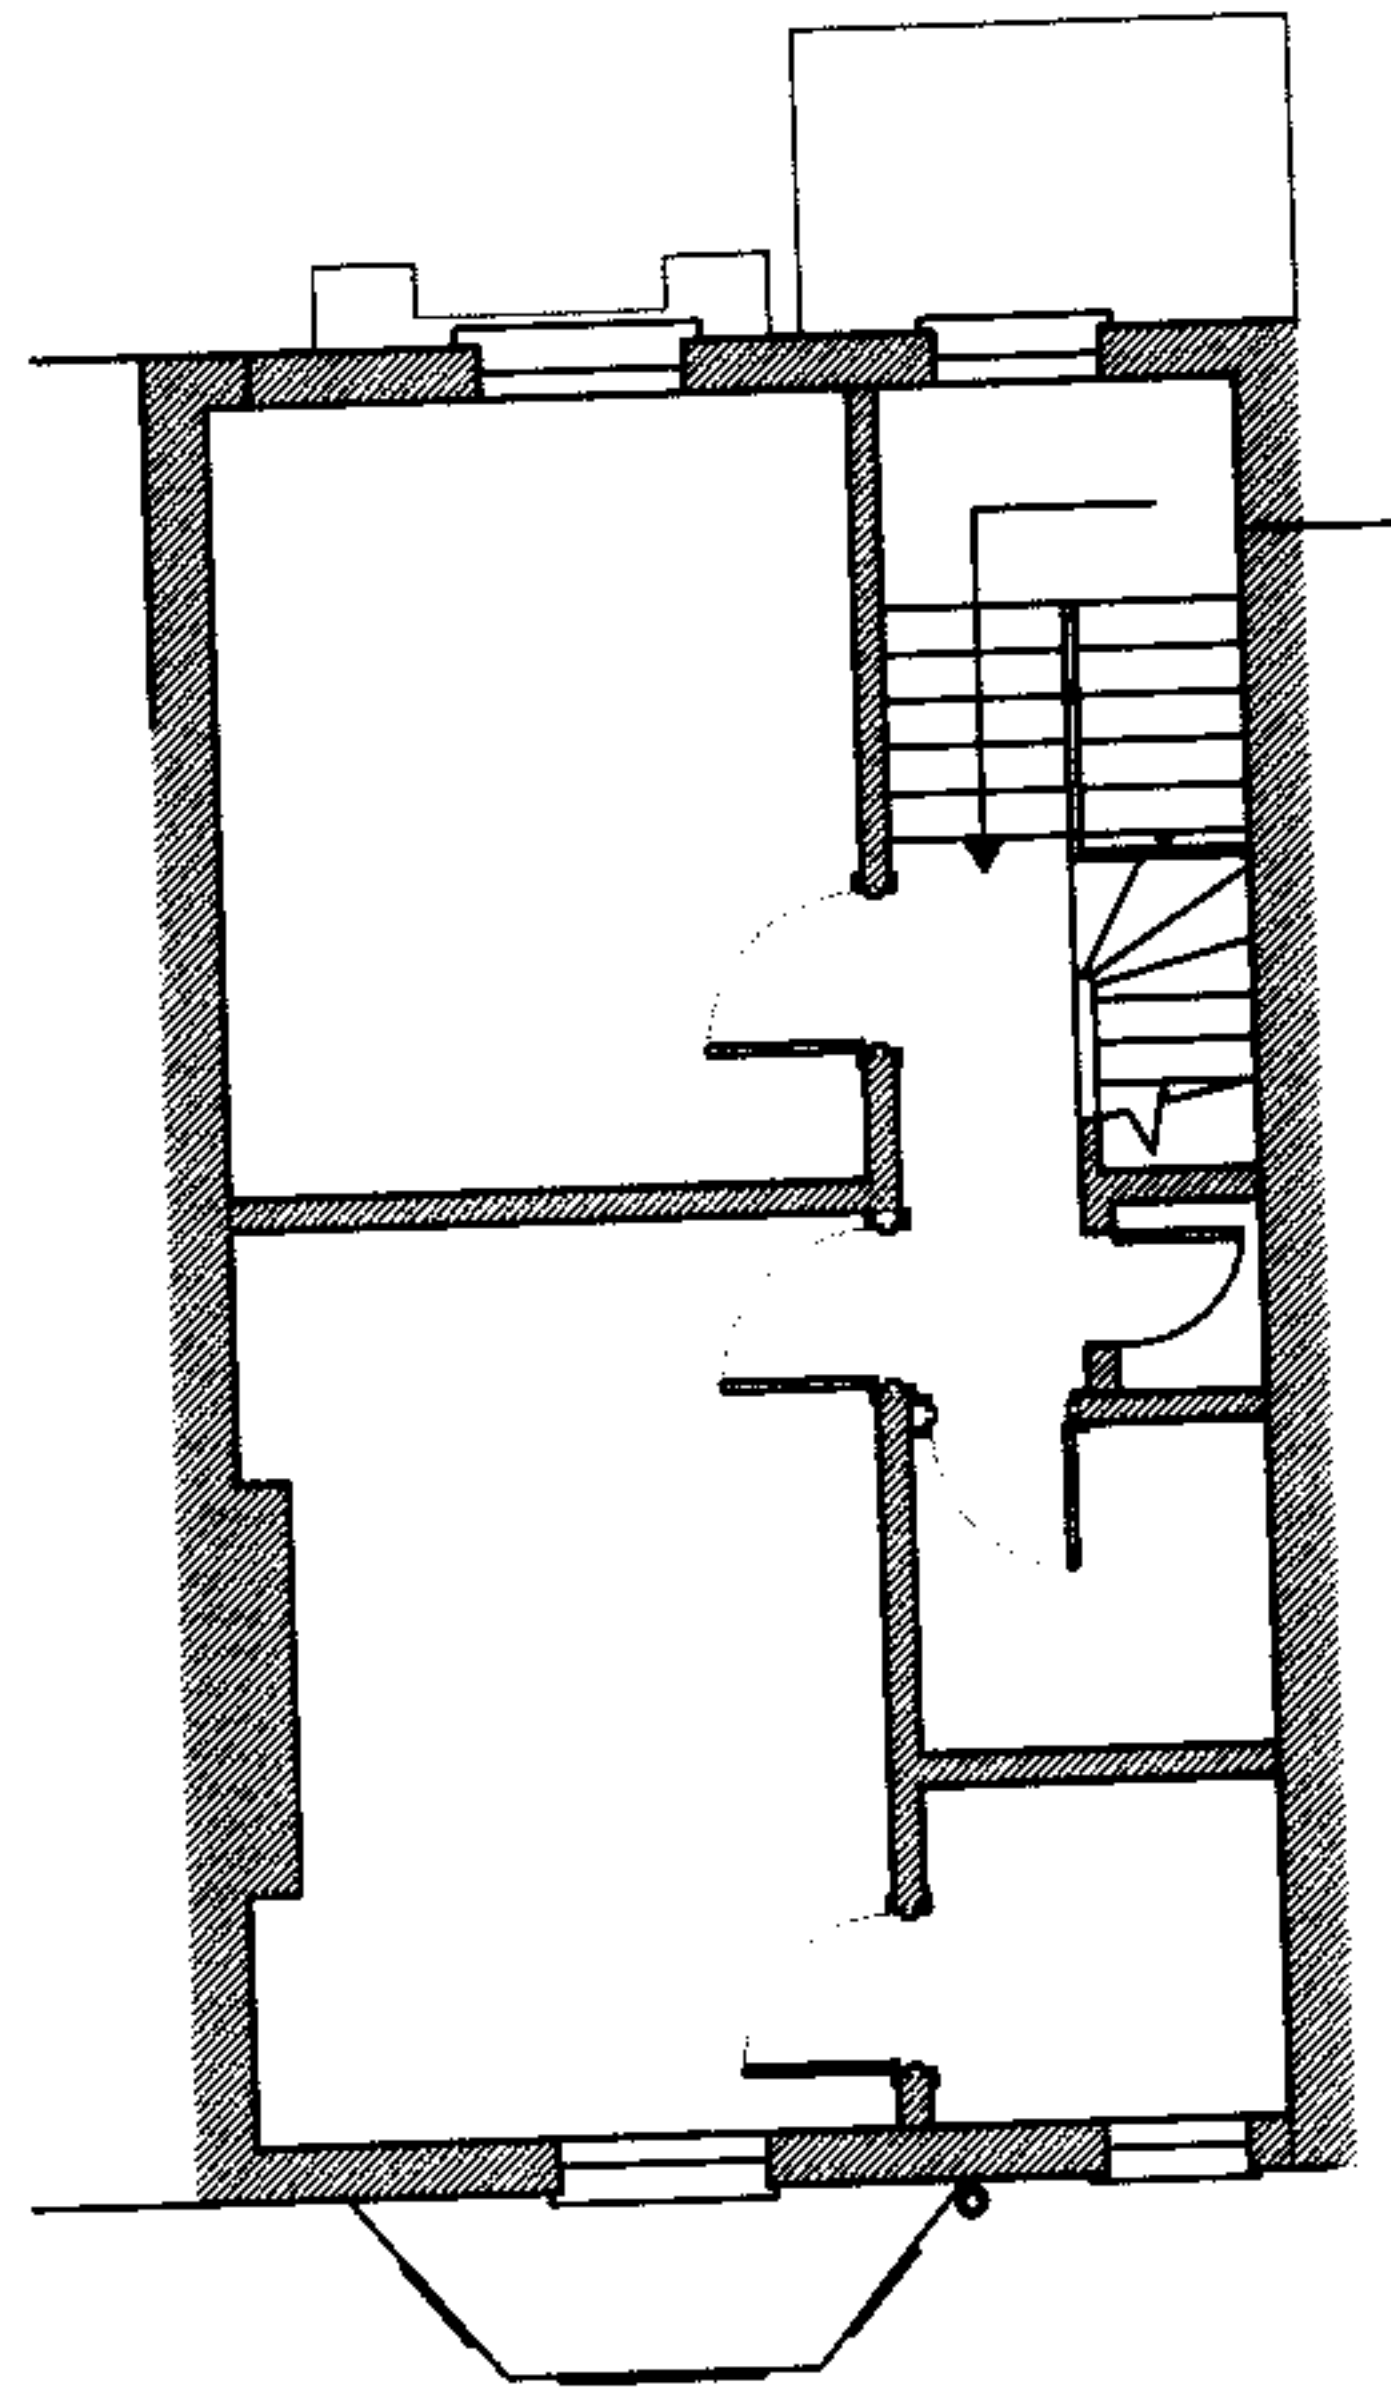


SECOND FLOOR

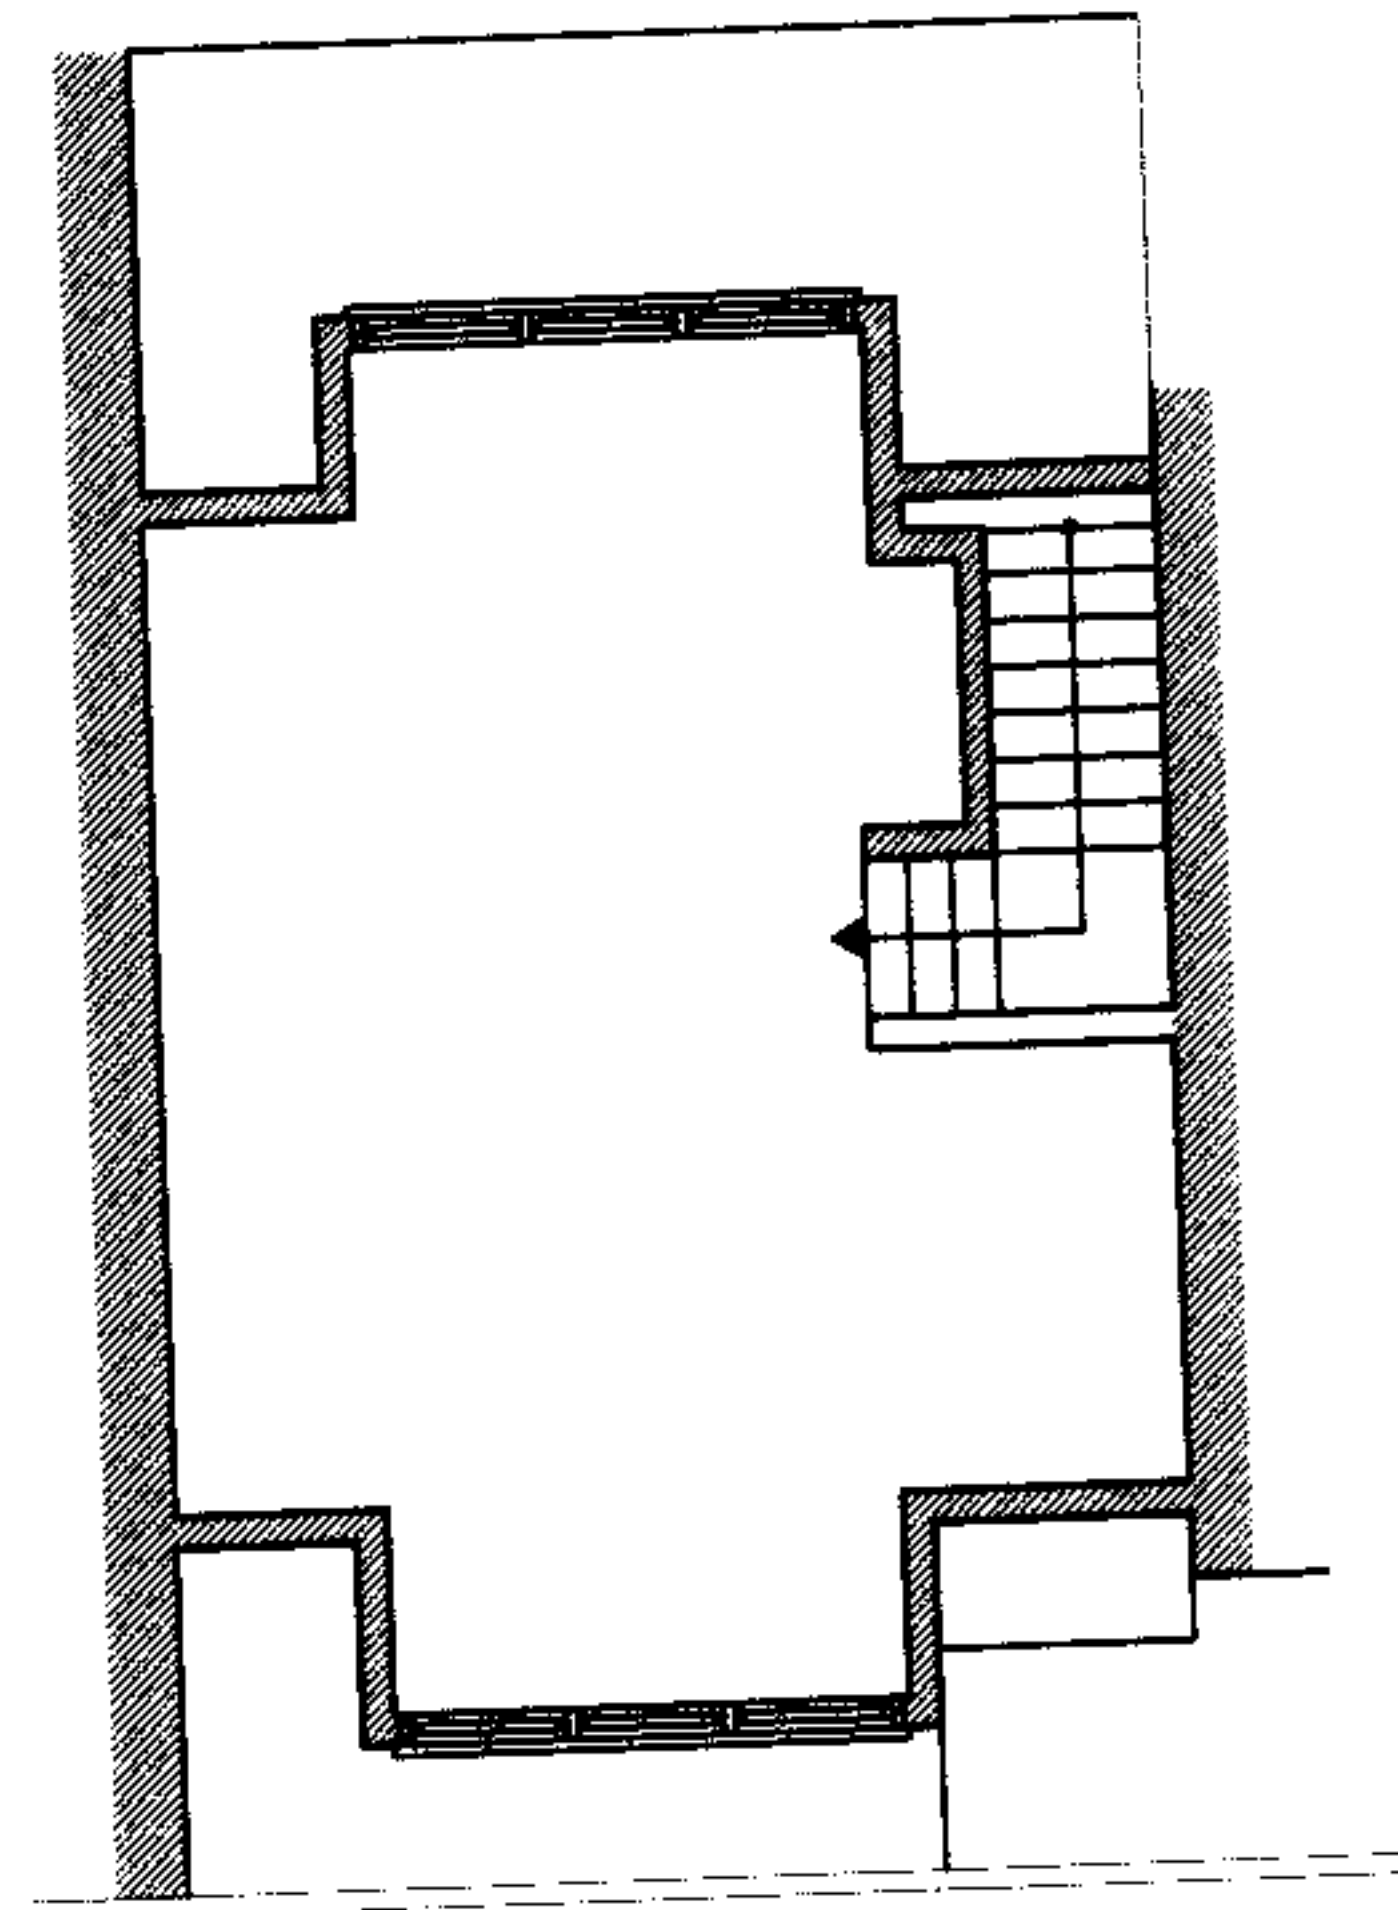


THIRD FLOOR


ZORBAS-POLITY & ASSOCIATES ARCHITECTS RIBA			
43 Roselyn Hill, London, N4 3 5UH		T : 020 7433 3807 F : 020 7433 3807 Email: zorbaspoly@hotmail.com	
Project 21 GAYTON ROAD HAMPSTED, NW3		Title EXISTING PLANS	
Scale 1:100	Drawing No. 23/ 002		
Date 05/ 12/07	Revision		

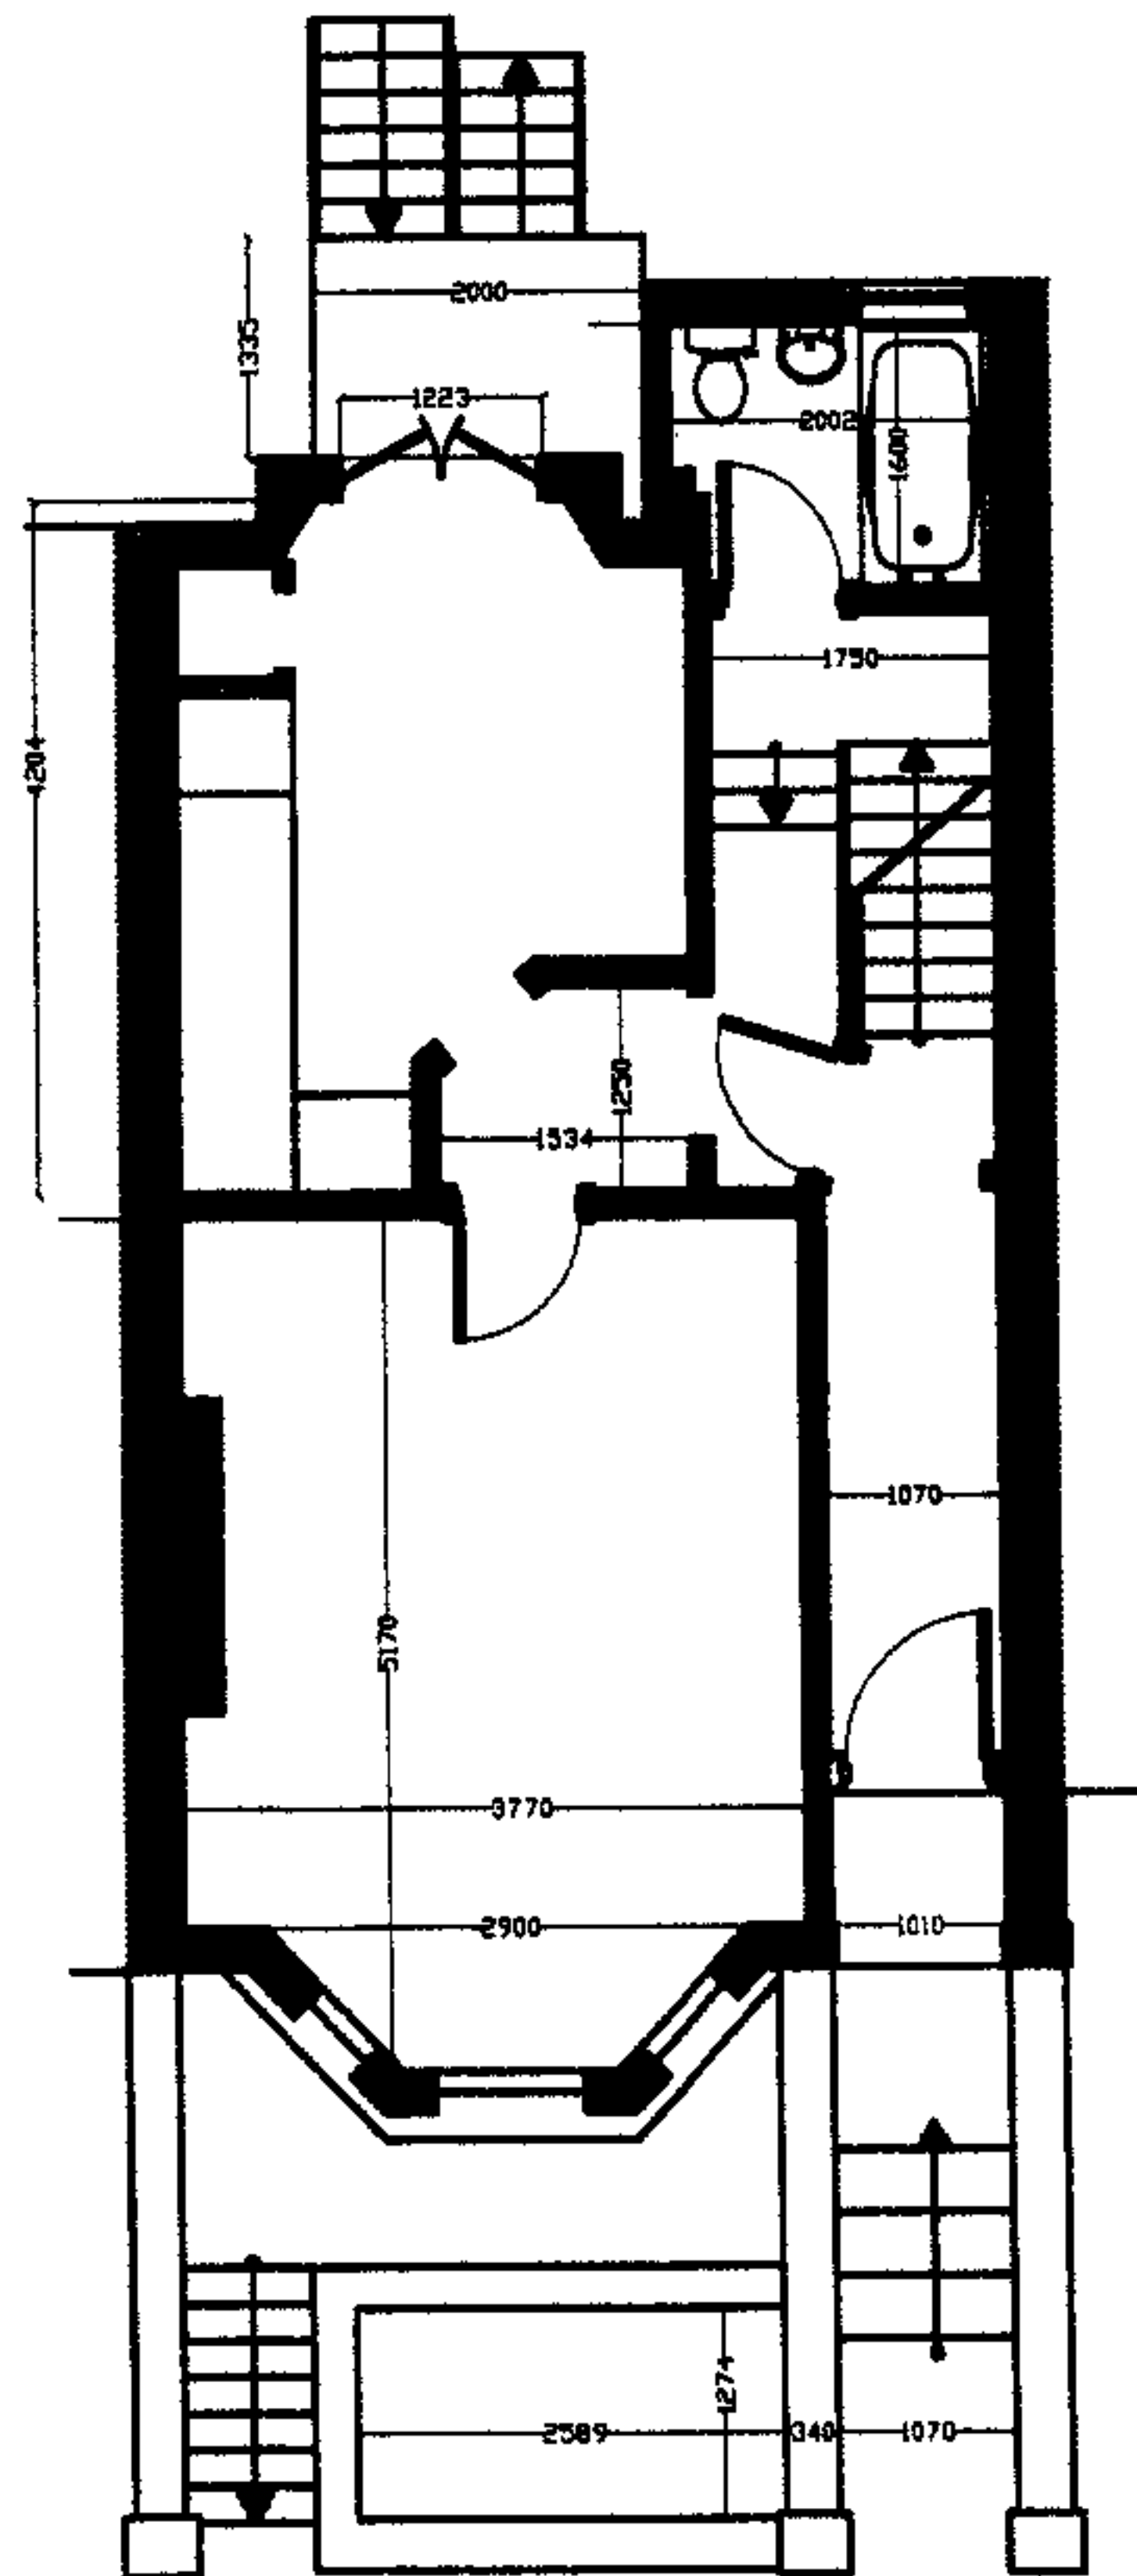

EXISTING GROUND FLOOR

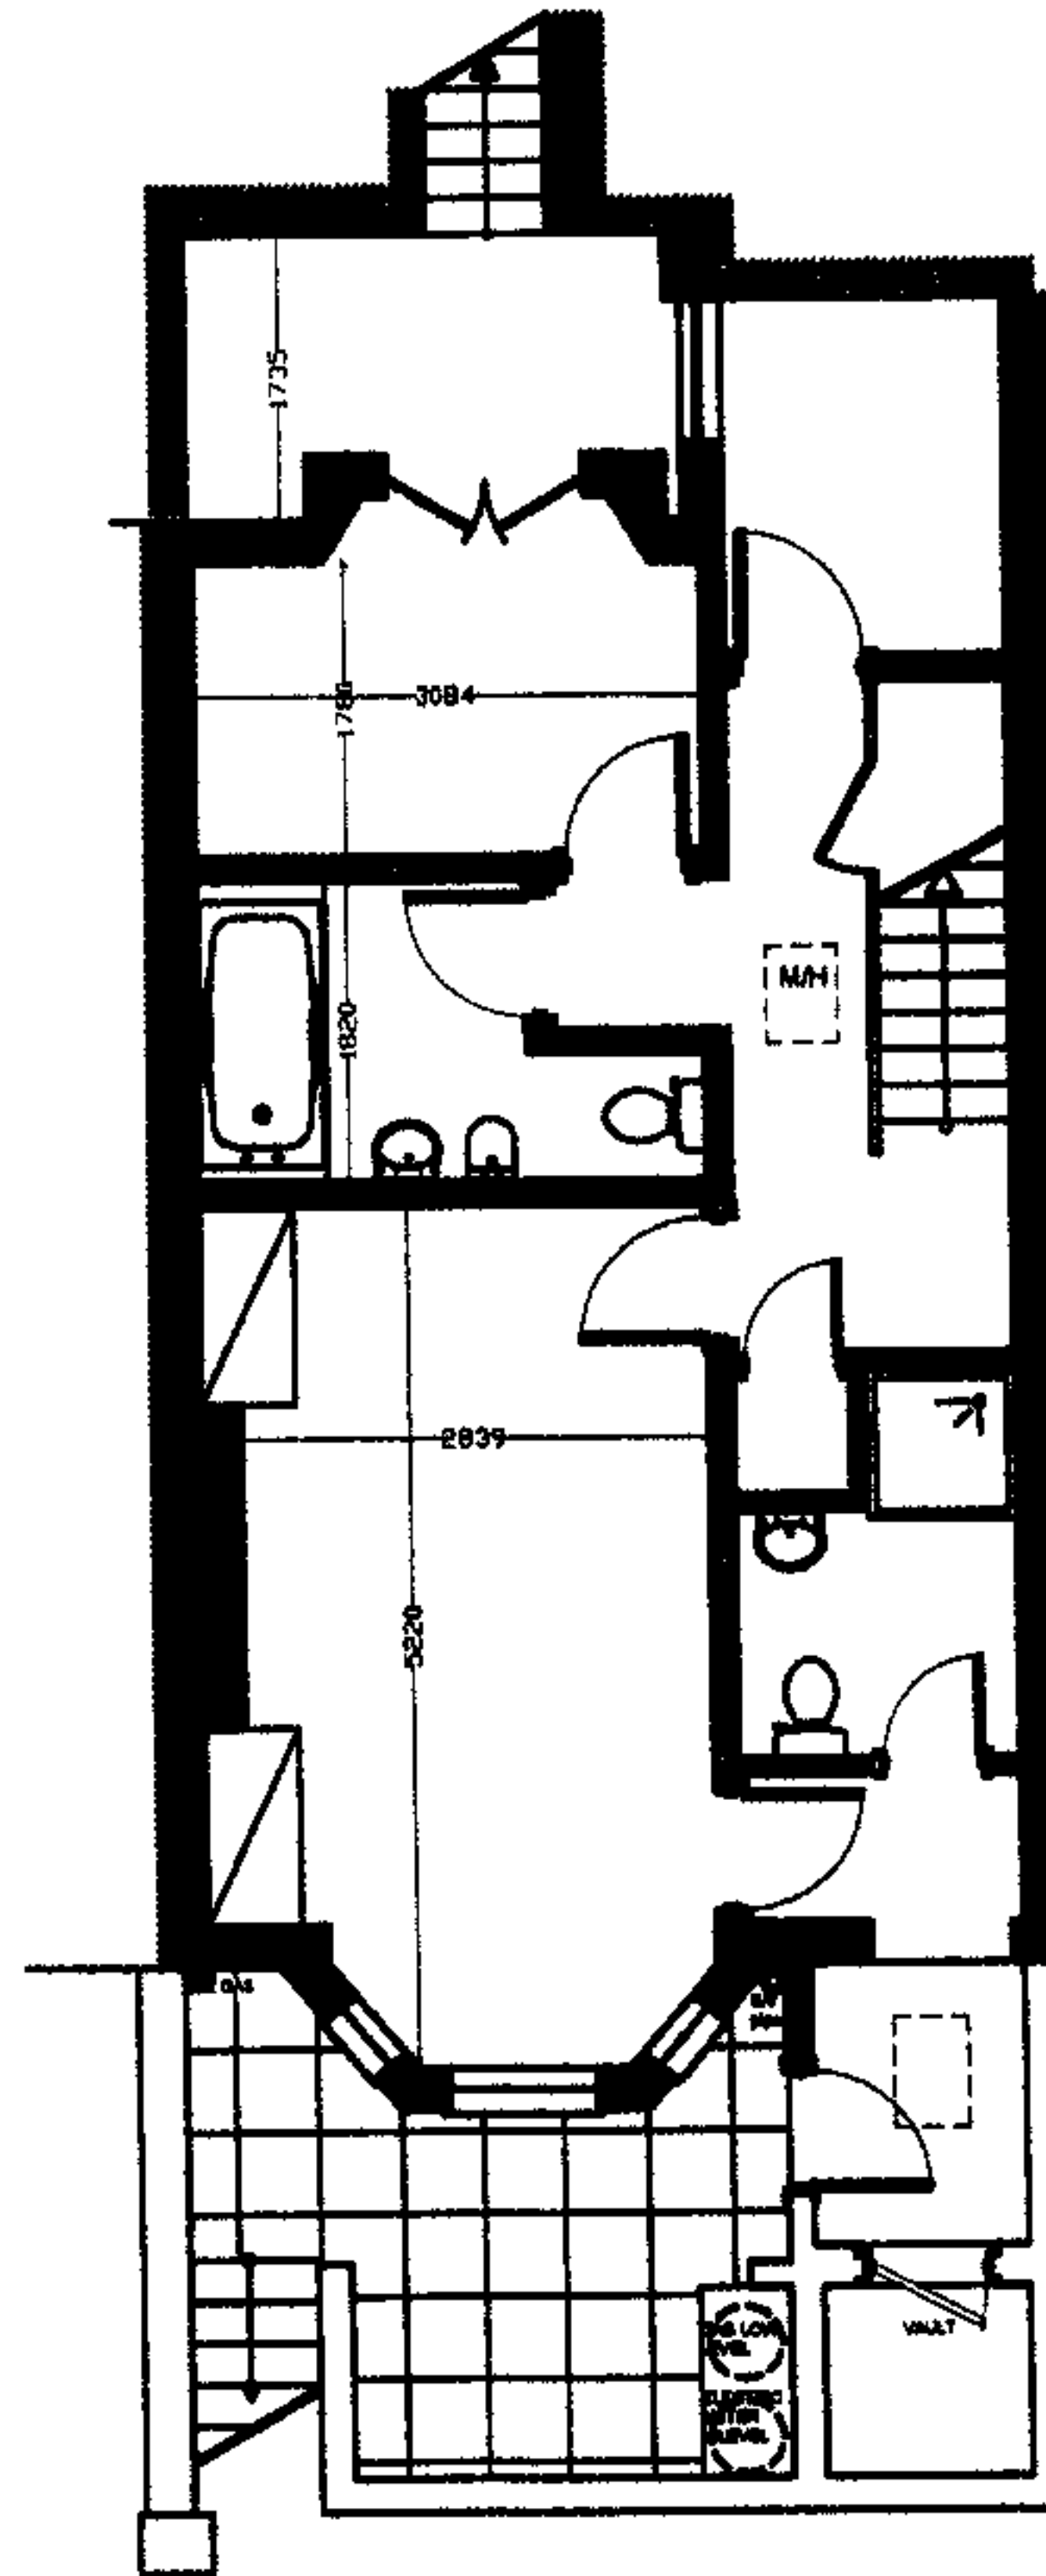

EXISTING BASEMENT

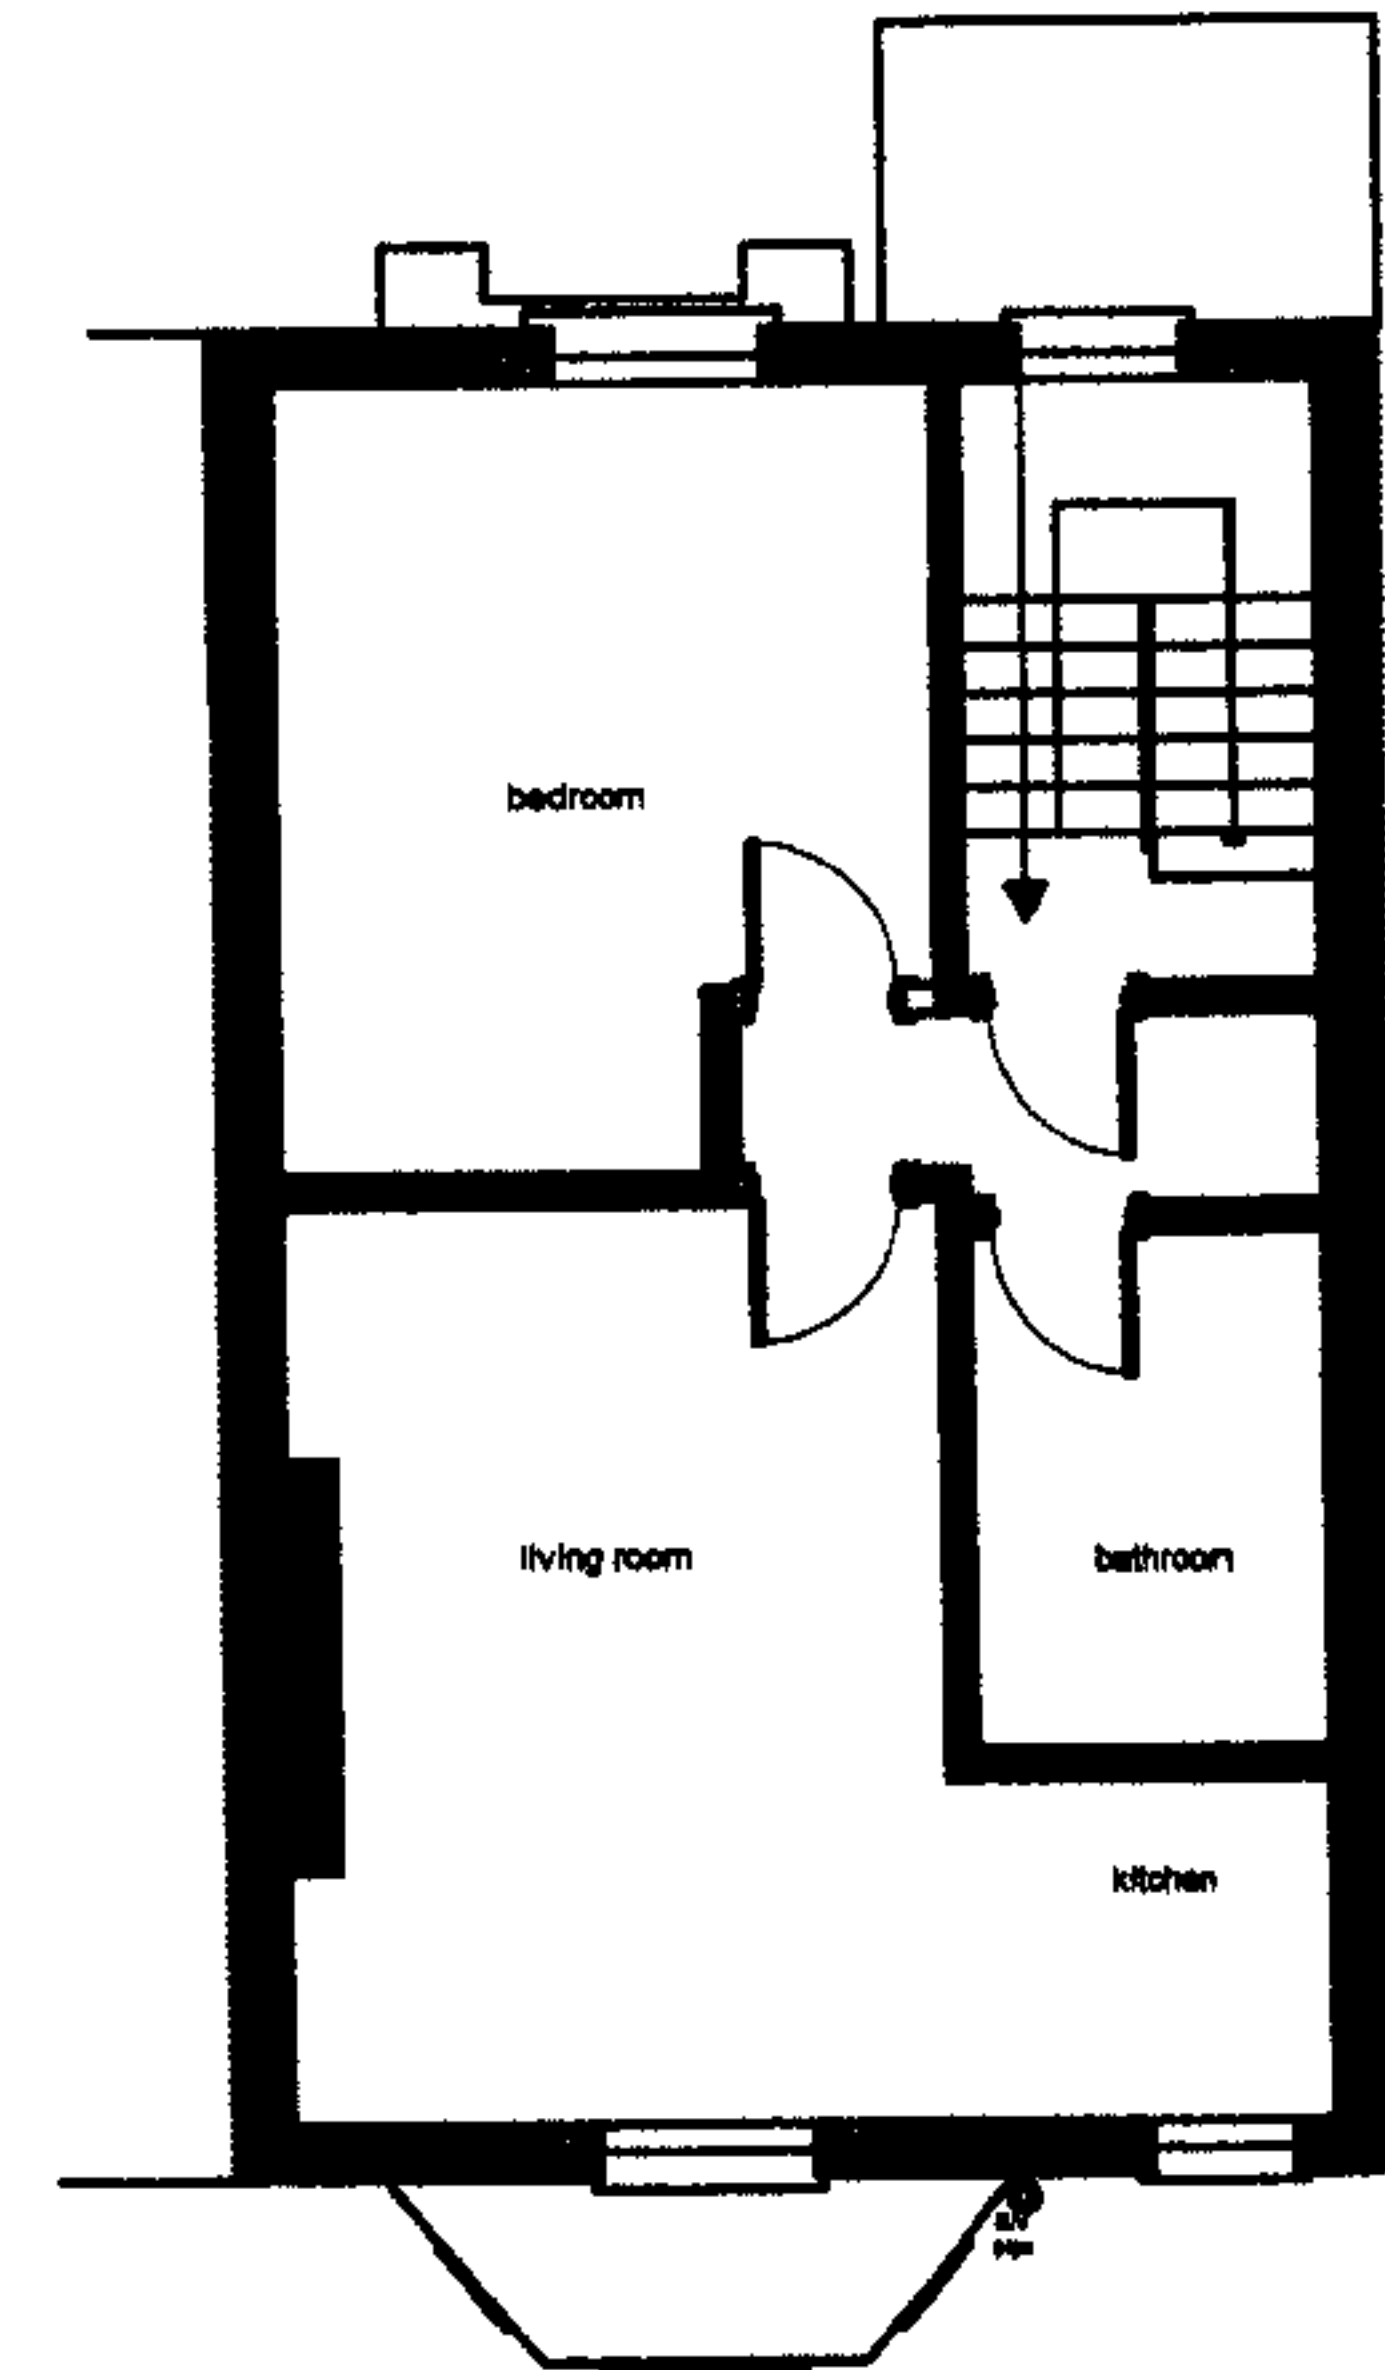

EXISTING FIRST FLOOR

ZORBAS-POLITY & ASSOCIATES ARCHITECTS RIBA			
45 Roselyn Hill, London, NW8 6JH T: 020 7433 9807 F: 020 7433 9807 Email: zorbaspolity@btinternet.com			
Project 21 GAYTON ROAD HAMPSTEAD, NW3		No. EXISTING PLANS	
Scale 1:100	Date 05/12/07		
Drawn 23/001	Checked		



ZORBAS-POLITY & ASSOCIATES ARCHITECTS RIBA
43 Rosalyn Hill, London, NW3 5UH T : 020 7433 3607 F : 020 7433 3607 Email: zorbaspolity@hotmail.com

Project RESIDENTIAL CONVERSION 21 GAYTON ROAD HAMPSTEAD, NW3			Title EXISTING REAR ELEVATION	
Date NOV 07	Scale 1:50 1:100	CAO File No C:\LONDON\000PL01	Drawn by RMM	Check by NZ
Project No	Building	Zone	Drawing No PL03	Revisions